


1 CONTEXT + SITE ANALYSIS 1:2000

MUNNS SLY MOORE architects

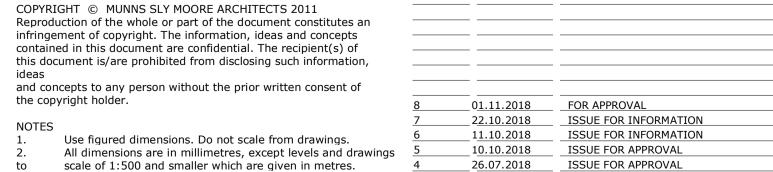

Use figured dimensions. Do not scale from drawings.
All dimensions are in millimetres, except levels and drawings scale of 1:500 and smaller which are given in metres.
Drawings to be read in conjunction with specifications and/or schedules.
Contractor to verfiy all dimensions and levels on site prior to commencing any work or making of shop drawings, and seek instructions if any discrepancies are found.

5 10.10.2018
1 ISSUE FOR INFORMATION



CONCEPT PROPOSAL SITE ANALYSIS - PLAN





CLIENT	
SYDNEY CATHOLIC SCHOO	LS

							SCALE: 1:2000@A1					
STATUS	FOR	APPRO	VAL			0	50	100	200	300	400	
DATE	01.11.2018 FILE Documents\4032_MP_DA_WF_ChristinaM@munnsslymoore.com.au.rvt						PROJECT NO.					
DRAWN	Author	CHECKED	Checker	VERIFIED	Checker	1		\ _))		N/	
LOT		DP		SUBURB	PROJECT ADDRE	SS	H	J	52		IA	