




1 SITE ELEVATION\_NORTH  
1 : 500

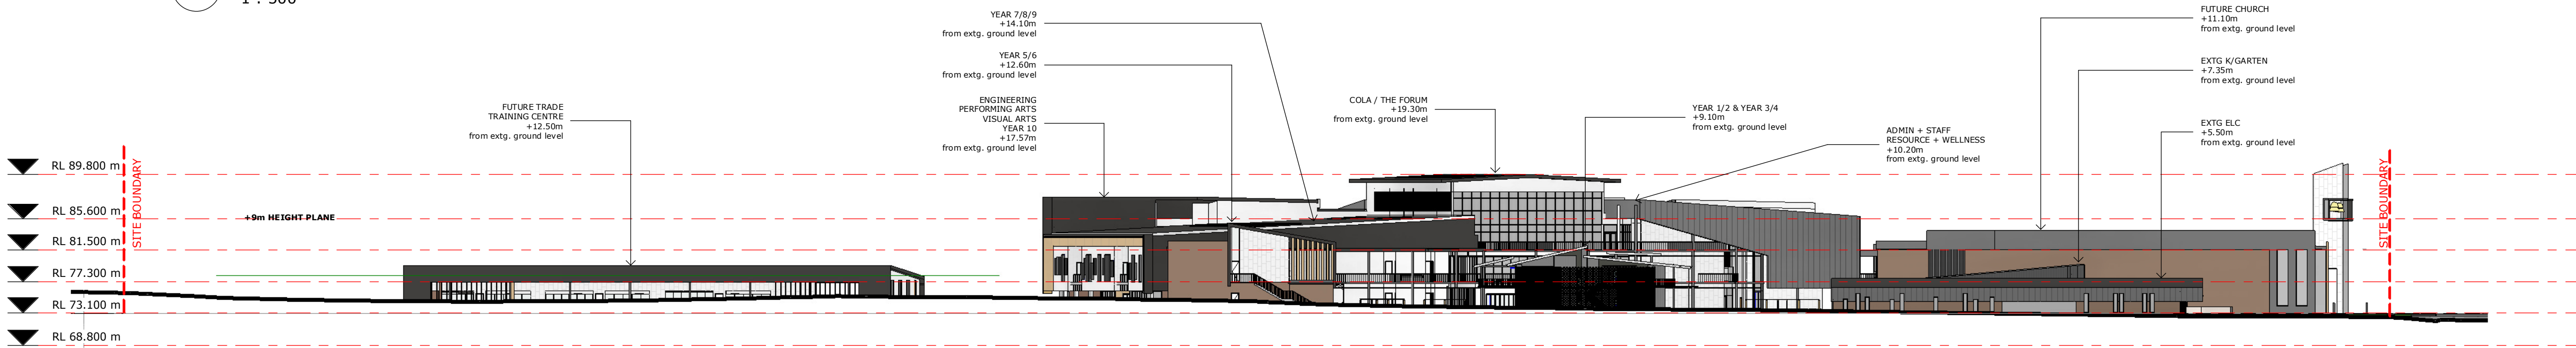

2 SITE ELEVATION\_EAST  
1 : 500

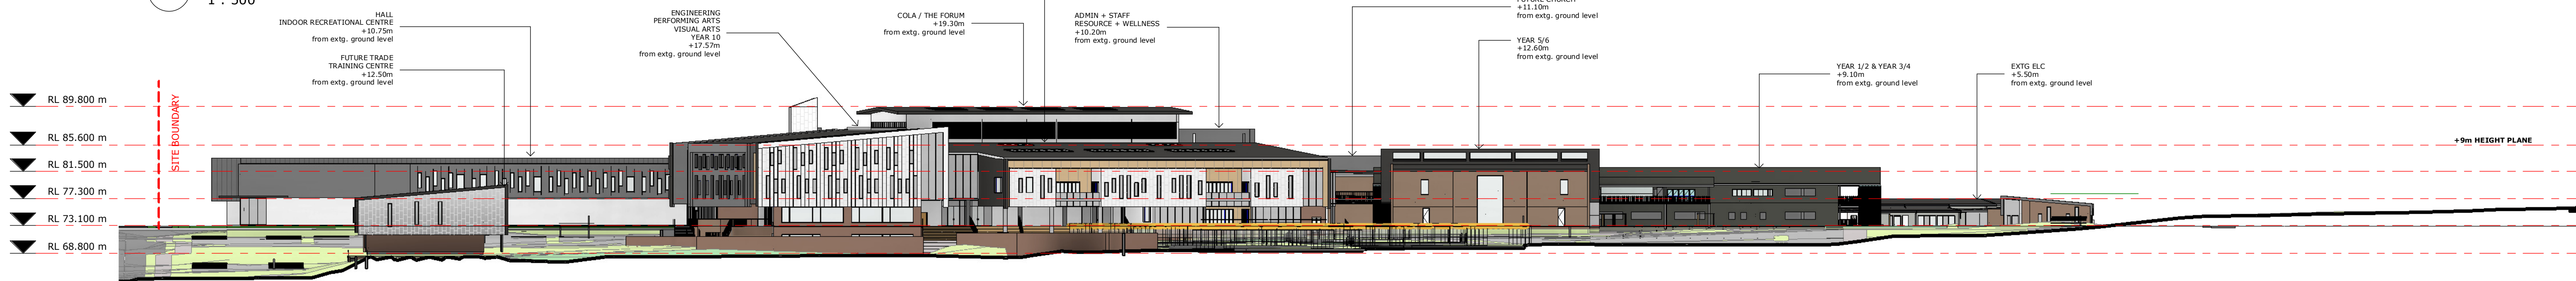

3 SITE ELEVATION\_SOUTH  
1 : 500

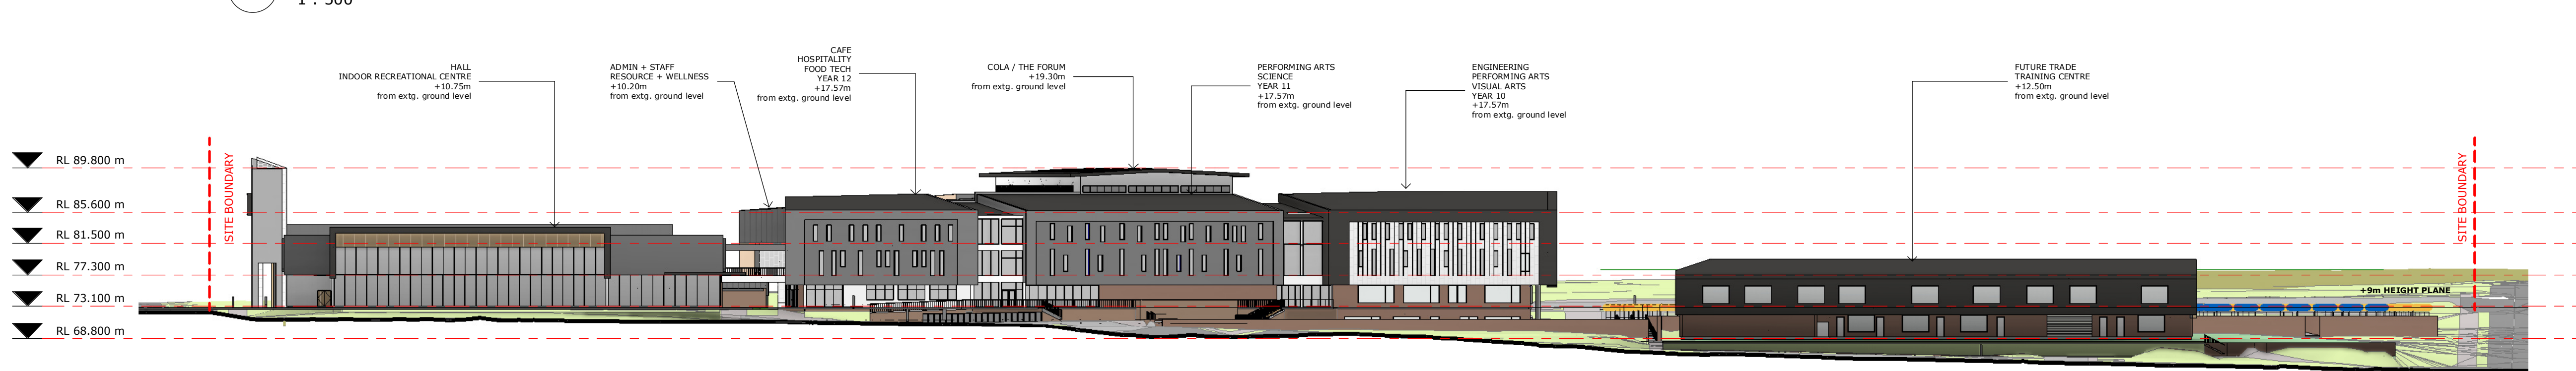

4 SITE ELEVATION\_WEST  
1 : 500

COPYRIGHT © MUNNS SLY MOORE ARCHITECTS 2011  
Reproduction of the whole or part of the document constitutes an infringement of copyright. The information, ideas and concepts contained in this document are confidential. The recipient(s) of this document is/are prohibited from disclosing such information, ideas and concepts to any person without the prior written consent of the copyright holder.

- NOTES
- Use figured dimensions. Do not scale from drawings.
  - All dimensions are in millimetres, except levels and drawings scale of 1:500 and smaller which are given in metres.
  - Drawings to be read in conjunction with specifications and/or schedules.
  - Contractor to verify all dimensions and levels on site prior to commencing any work or making of shop drawings, and seek instructions if any discrepancies are found.

14	25.03.2020	ISSUE FOR APPROVAL
13	19.02.2020	FOR INFORMATION
12	03.10.2019	ISSUE FOR APPROVAL
11	24.07.2019	FOR INFORMATION
10	28.05.2019	FOR INFORMATION
9	01.11.2018	FOR APPROVAL
8	22.10.2018	ISSUE FOR INFORMATION
7	11.10.2018	ISSUE FOR INFORMATION
6	10.10.2018	ISSUE FOR APPROVAL
5	26.07.2018	ISSUE FOR APPROVAL
4	04.05.2018	ISSUE FOR INFORMATION
3	17.04.2018	ISSUE FOR INFORMATION
2	10.04.2018	ISSUE FOR INFORMATION
1	10.04.2018	ISSUE FOR INFORMATION
NO.	DATE	DESCRIPTION



PROJECT  
ST ANTHONY OF PADUA

CLIENT  
SYDNEY CATHOLIC SCHOOLS

DRAWING  
DETAILED PROPOSAL  
SITE ELEVATIONS

STATUS FOR APPROVAL

DATE	25.03.2020	FILE	Documentation\REV\14032_NP_DA_SF_detailed2.rvt
DRAWN	Author	CHECKED	Checker
LOT	DP	SUBURB	PROJECT ADDRESS

MUNNS SLY MOORE architects


MUNNS SLY MOORE ARCHITECTS PTY LTD  
9 Hall Street | PO Box 5093 | Lyneham ACT 2602 Australia  
P +61 2 6248 8922 F +61 2 6248 8300  
www.munnesslymoore.com.au

SCALE: 1 : 500 @A1


PROJECT NO. 4032  
DRAWING NO. DA201  
REVISION 14

NORTH



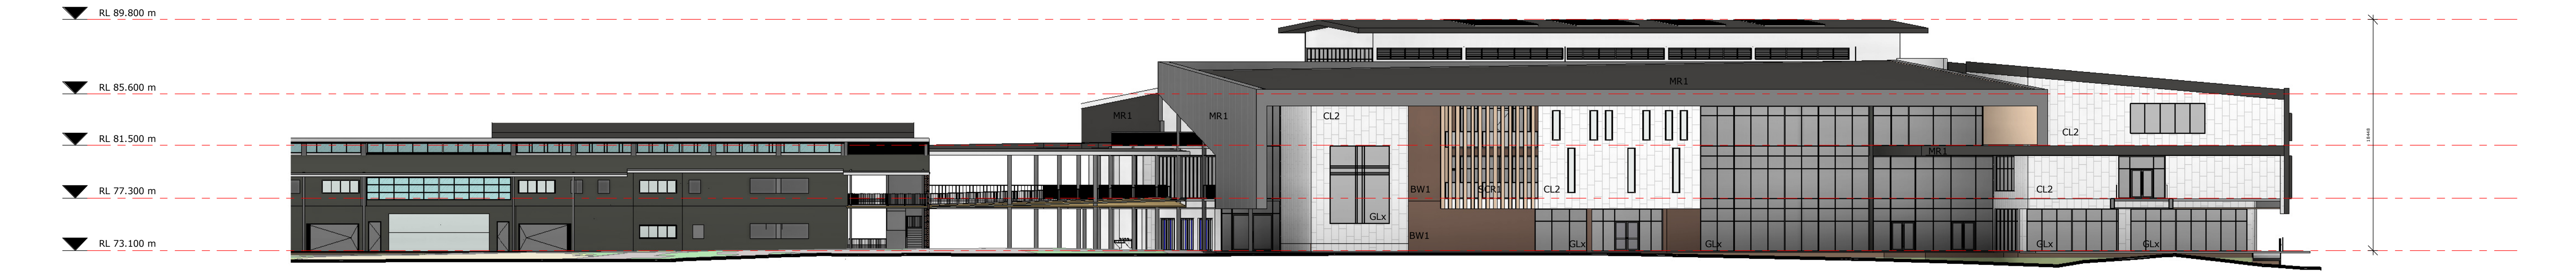

1 HUB - ELEVATION\_ NORTH  
1 : 250

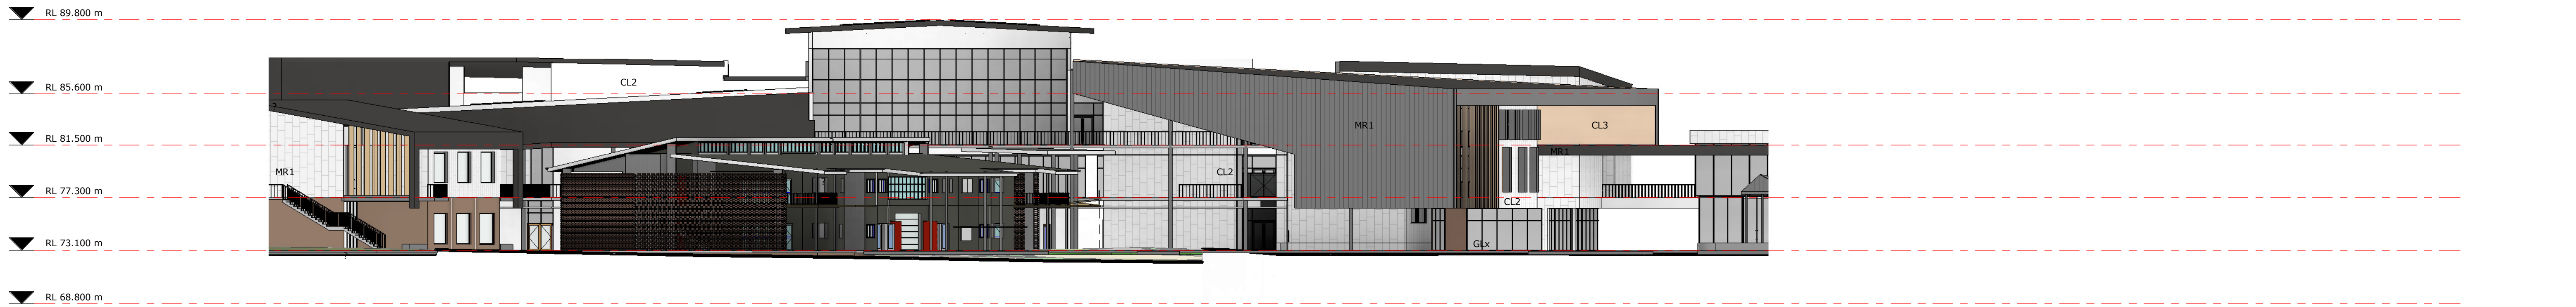

2 HUB - ELEVATION\_ EAST  
1 : 250



3 HUB - ELEVATION\_ SOUTH  
1 : 250



4 HUB - ELEVATION\_ WEST  
1 : 250

LEGEND	
X - SUFFIX INDICATES CODE FOR LEGEND PURPOSES ONLY. REFER TO FINISHES SCHEDULE, FITTINGS + EQUIPMENT SCHEDULE FOR ALL CODES.	
BWX	BRICKWORK
CLX	CLADDING
CONCX	CONCRETE
GLX	GLASS
MRX	ROOF SHEETING
SCRX	SCREEN

COPYRIGHT © MUNNS SLY MOORE ARCHITECTS 2011  
Reproduction of the whole or part of the document constitutes an infringement of copyright. The information, ideas and concepts contained in this document are confidential. The recipient(s) of this document is/are prohibited from disclosing such information, ideas and concepts to any person without the prior written consent of the copyright holder.

NOTES

- Use figured dimensions. Do not scale from drawings.
- All dimensions are in millimetres, except levels and drawings scale of 1:500 and smaller which are given in metres.
- Drawings to be read in conjunction with specifications and/or schedules.
- Contractor to verify all dimensions and levels on site prior to commencing any work or making of shop drawings, and seek instructions if any discrepancies are found.

NO.	DATE	DESCRIPTION
12	25.03.2020	ISSUE FOR APPROVAL
11	03.10.2019	ISSUE FOR APPROVAL
10	13.09.2019	FOR INFORMATION
9	28.07.2019	FOR INFORMATION
8	28.05.2019	FOR INFORMATION
7	01.11.2018	FOR APPROVAL
6	22.10.2018	ISSUE FOR INFORMATION
5	11.10.2018	ISSUE FOR INFORMATION
4	10.10.2018	ISSUE FOR APPROVAL
3	26.07.2018	ISSUE FOR APPROVAL
2	17.04.2018	ISSUE FOR INFORMATION
1	10.04.2018	ISSUE FOR INFORMATION



PROJECT  
ST ANTHONY OF PADUA

CLIENT  
SYDNEY CATHOLIC SCHOOLS

DRAWING  
DETAILED PROPOSAL  
HUB BUILDING -  
ELEVATIONS

STATUS FOR APPROVAL

DATE	25.03.2020	FILE	Documentation\REV\1\4032_NP_DA_MF_detail02.rvt
DRAWN	Author	CHECKED	Checker
LOT	DP	SUBURB	PROJECT ADDRESS


MUNNS SLY MOORE architects

MUNNS SLY MOORE ARCHITECTS PTY LTD  
9 Hall Street | PO Box 5093 | Lyneham ACT 2602 Australia  
P +61 2 6248 8922 F +61 2 6248 8300  
www.munnesslymoore.com.au


SCALE: 1 : 250 @A1

0	100	200	300	400	500	600	700	800	
PROJECT NO. 4032								DRAWING NO. DA211	REVISION 12




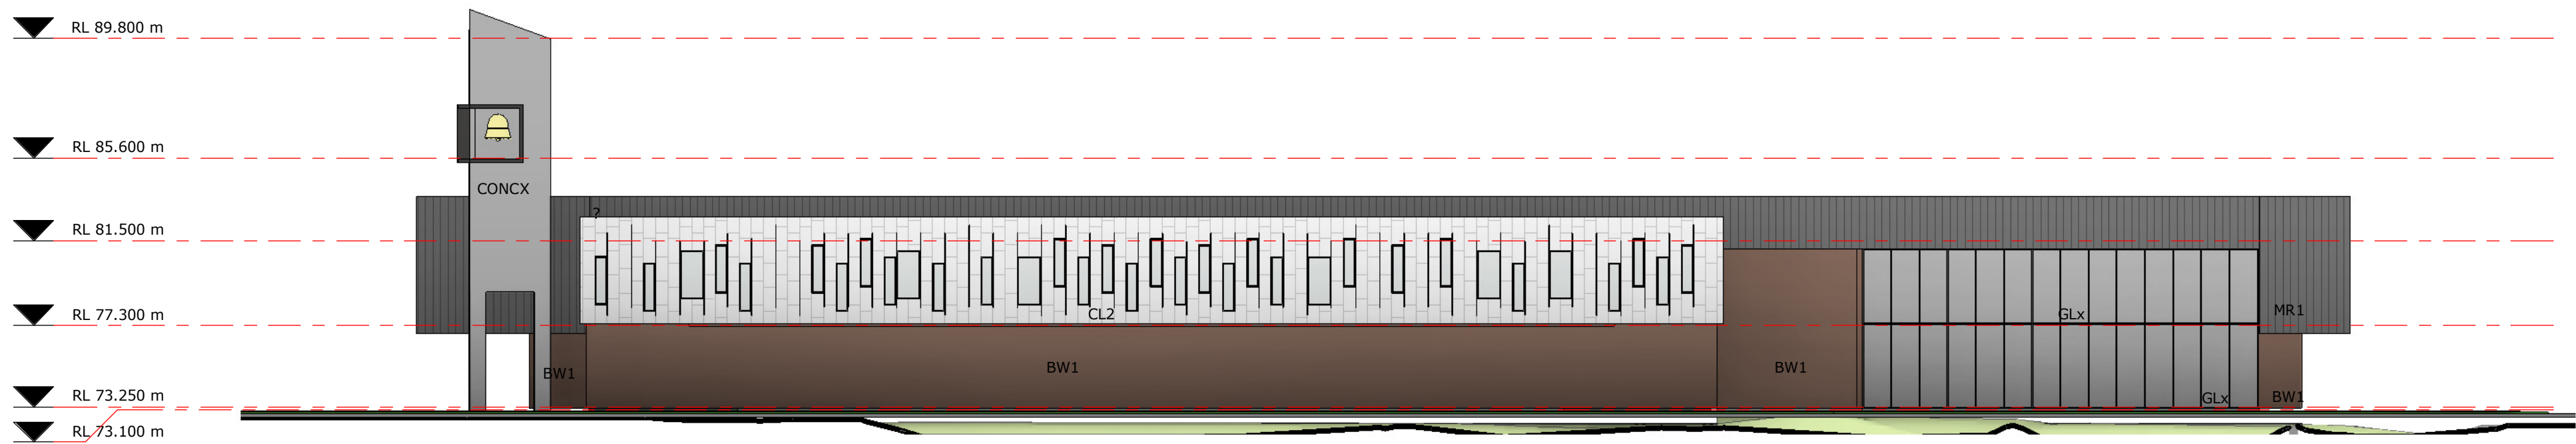


1 HALL - ELEVATION\_ NORTH  
1 : 250

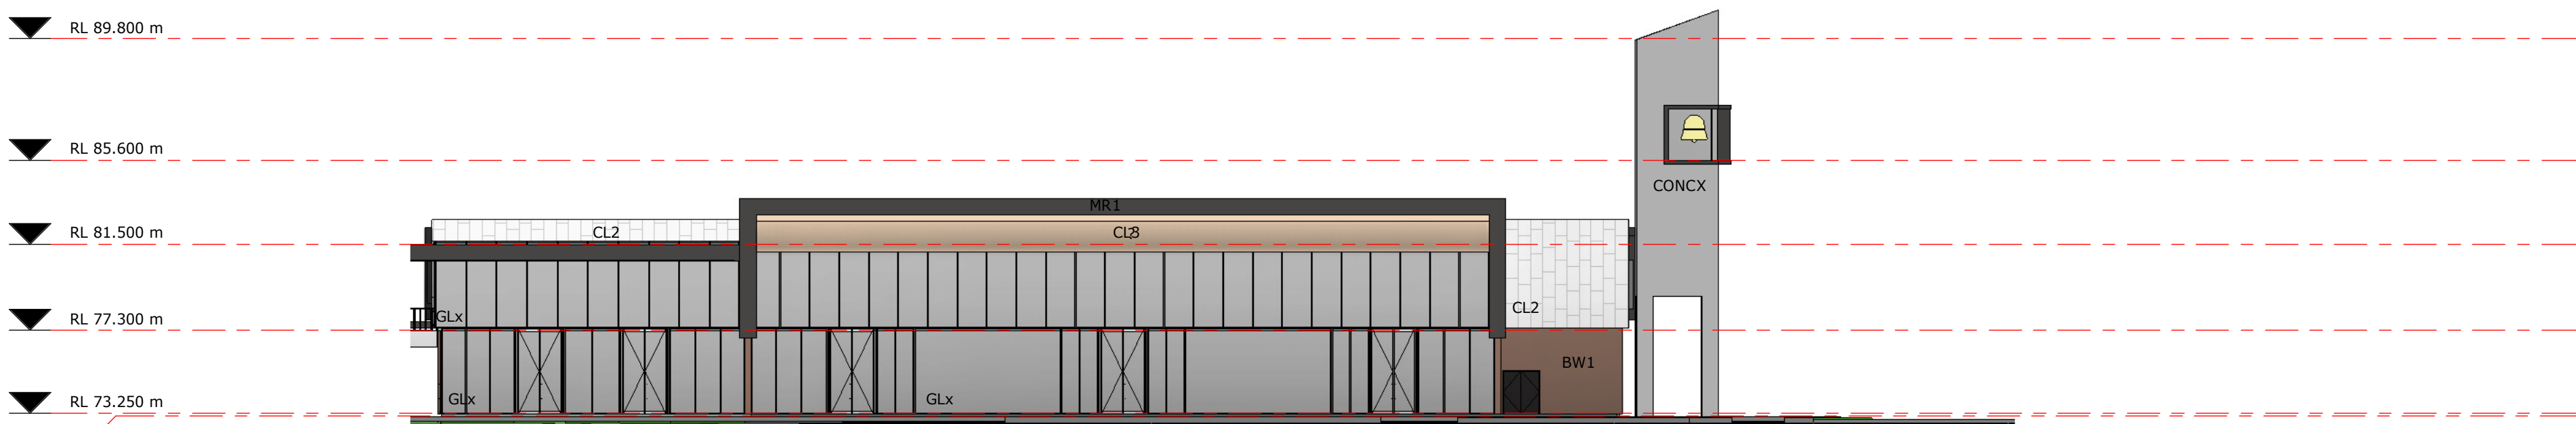

2 HALL - ELEVATION\_ EAST  
1 : 250

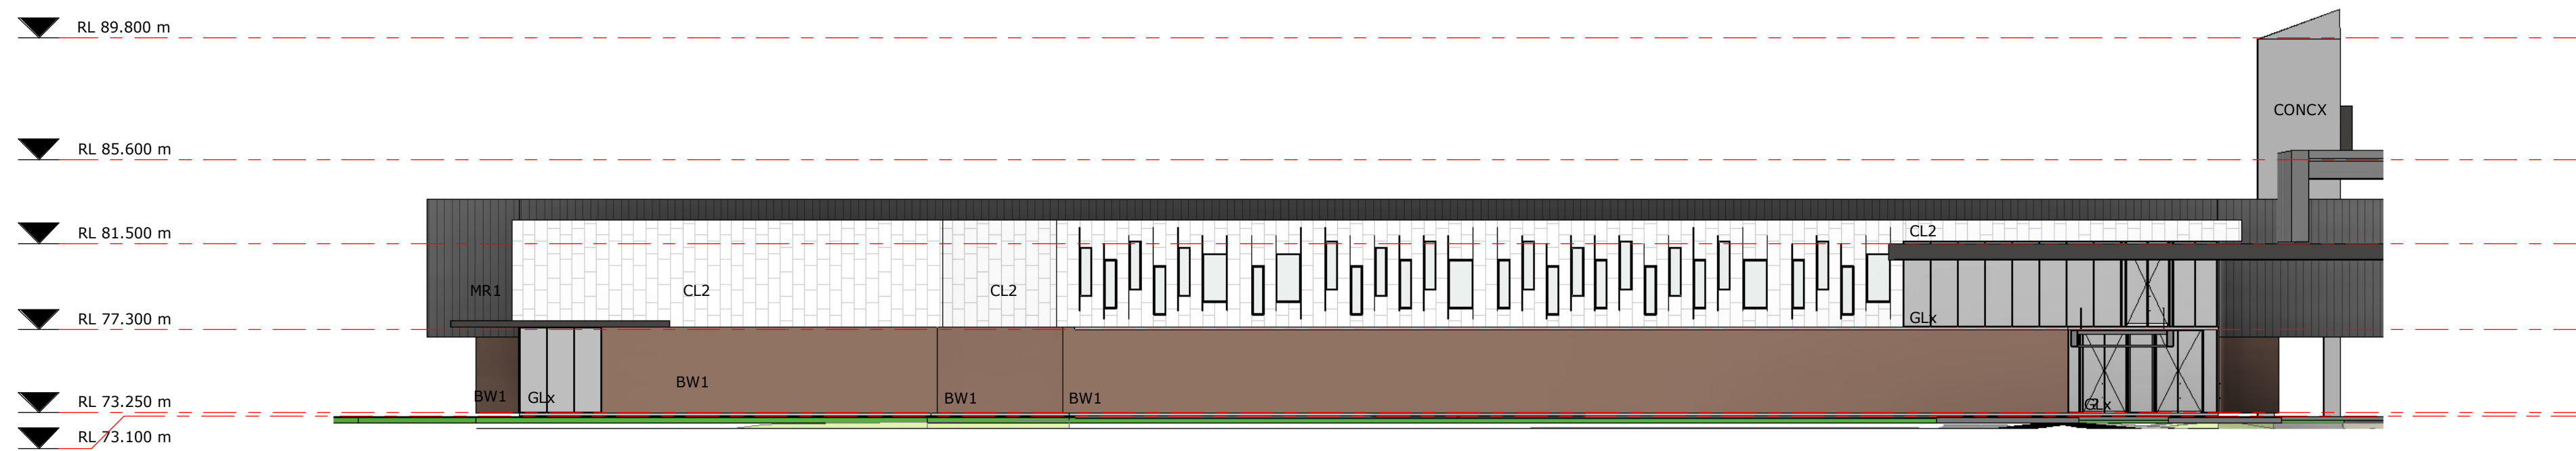

3 HALL - ELEVATION\_ SOUTH  
1 : 250

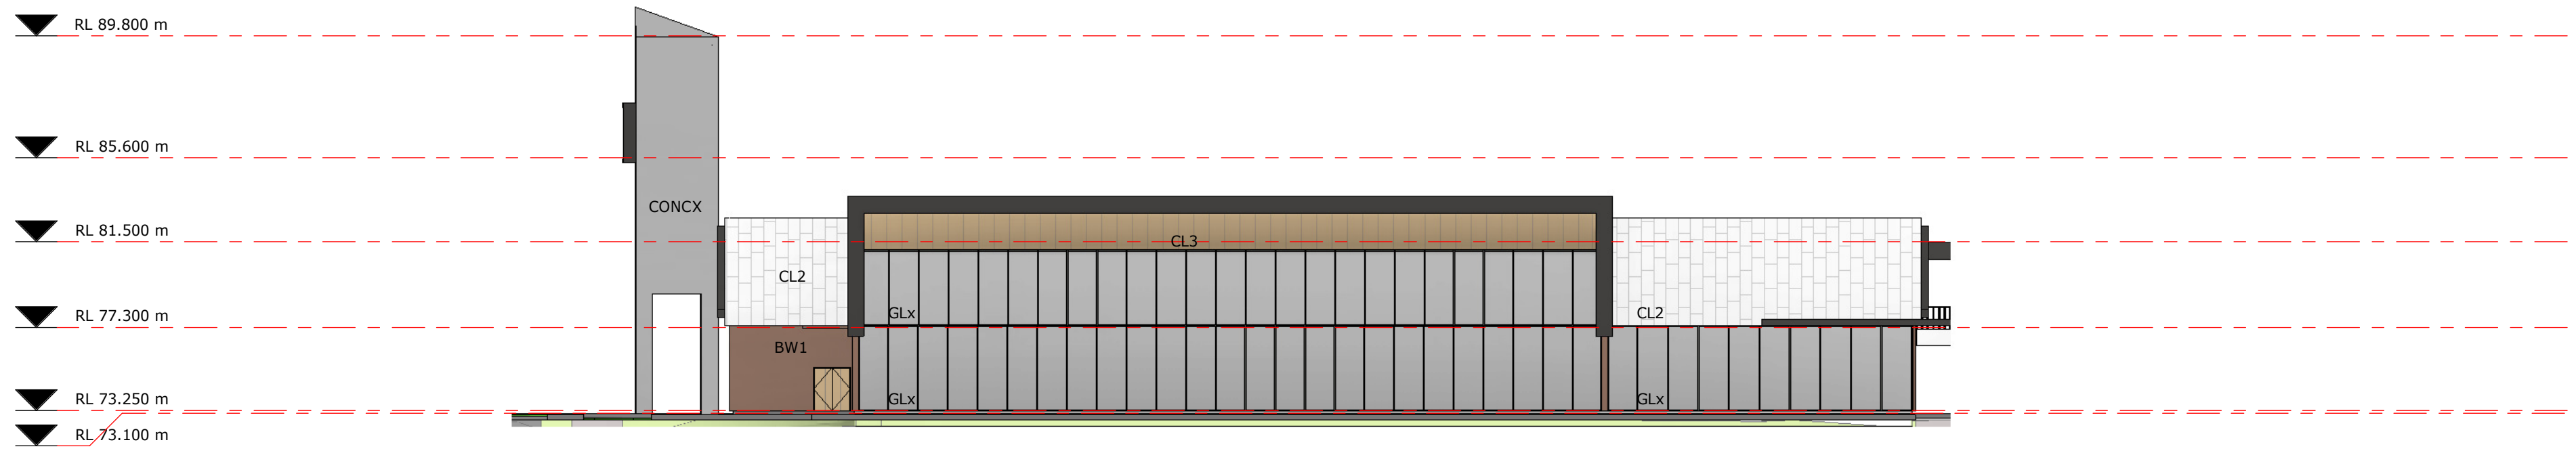

4 HALL - ELEVATION\_ WEST  
1 : 250

LEGEND	
X - SUFFIX INDICATES CODE FOR LEGEND PURPOSES ONLY. REFER TO FINISHES SCHEDULE, FITTINGS + EQUIPMENT SCHEDULE FOR ALL CODES.	
BWX	BRICKWORK
CLX	CLADDING
CONCX	CONCRETE
GLX	GLASS
MRX	ROOF SHEETING
SCRX	SCREEN

COPYRIGHT © MUNNS SLY MOORE ARCHITECTS 2011  
Reproduction of the whole or part of the document constitutes an infringement of copyright. The information, ideas and concepts contained in this document are confidential. The recipient(s) of this document is/are prohibited from disclosing such information, ideas and concepts to any person without the prior written consent of the copyright holder.

- NOTES
- Use figured dimensions. Do not scale from drawings.
  - All dimensions are in millimetres, except levels and drawings scale of 1:500 and smaller which are given in metres.
  - Drawings to be read in conjunction with specifications and/or schedules.
  - Contractor to verify all dimensions and levels on site prior to commencing any work or making of shop drawings, and seek instructions if any discrepancies are found.

NO.	DATE	DESCRIPTION
10	25.03.2020	ISSUE FOR APPROVAL
9	03.10.2019	ISSUE FOR APPROVAL
8	24.07.2019	FOR INFORMATION
7	01.11.2018	FOR APPROVAL
6	22.10.2018	ISSUE FOR INFORMATION
5	11.10.2018	ISSUE FOR INFORMATION
4	10.10.2018	ISSUE FOR APPROVAL
3	26.07.2018	ISSUE FOR APPROVAL
2	17.04.2018	ISSUE FOR INFORMATION
1	10.04.2018	ISSUE FOR INFORMATION



PROJECT  
ST ANTHONY OF PADUA

CLIENT  
SYDNEY CATHOLIC SCHOOLS

DRAWING  
DETAILED PROPOSAL  
HALL BUILDING -  
ELEVATIONS

STATUS  
FOR APPROVAL

DATE	Author	CHECKED	Checker	VERIFIED	Checker
25.03.2020					


LOT	DP	SUBURB	PROJECT ADDRESS

MUNNS SLY MOORE architects


MUNNS SLY MOORE ARCHITECTS PTY LTD  
9 Hall Street | PO Box 5093 | Lyneham ACT 2602 Australia  
P +61 2 6248 8922 F +61 2 6248 8300  
www.munnesslymoore.com.au

SCALE: 1 : 250 @A1


PROJECT NO.	DRAWING NO.	REVISION
4032	DA212	10

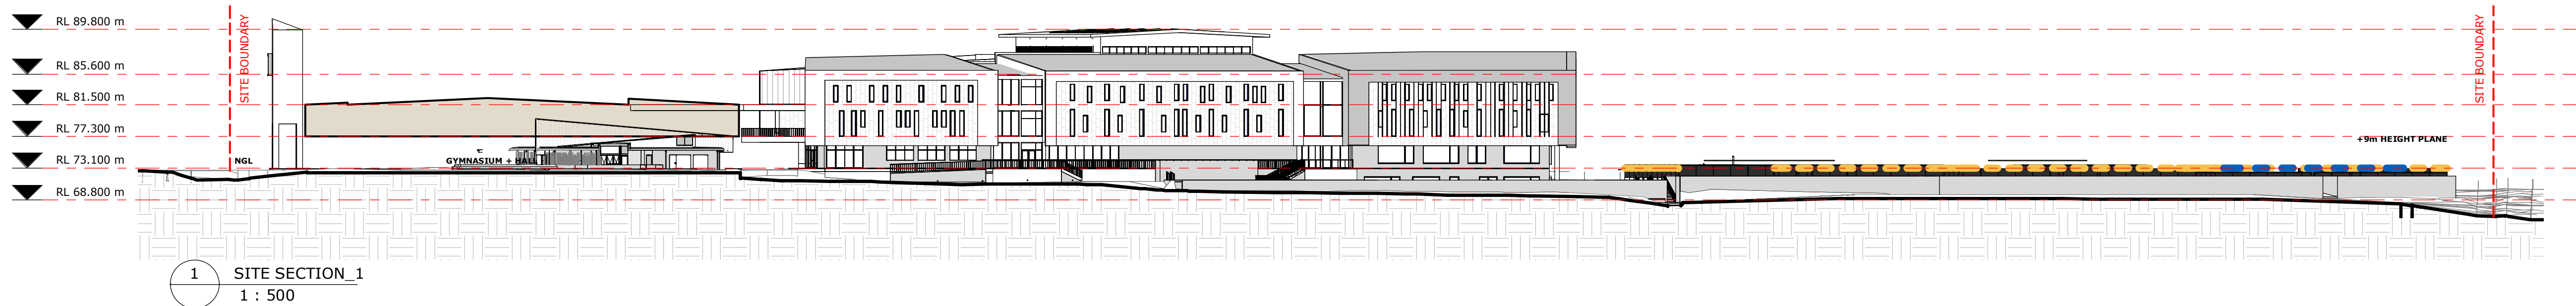


1 SITE SECTION\_1  
1 : 500

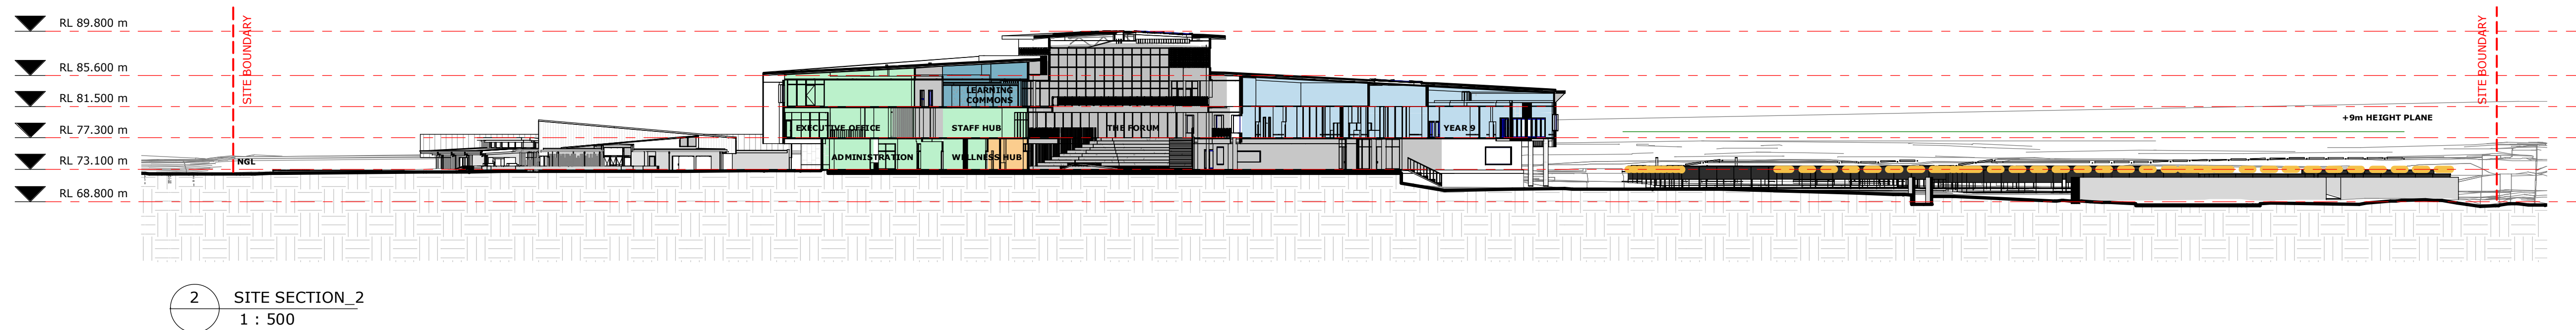

2 SITE SECTION\_2  
1 : 500

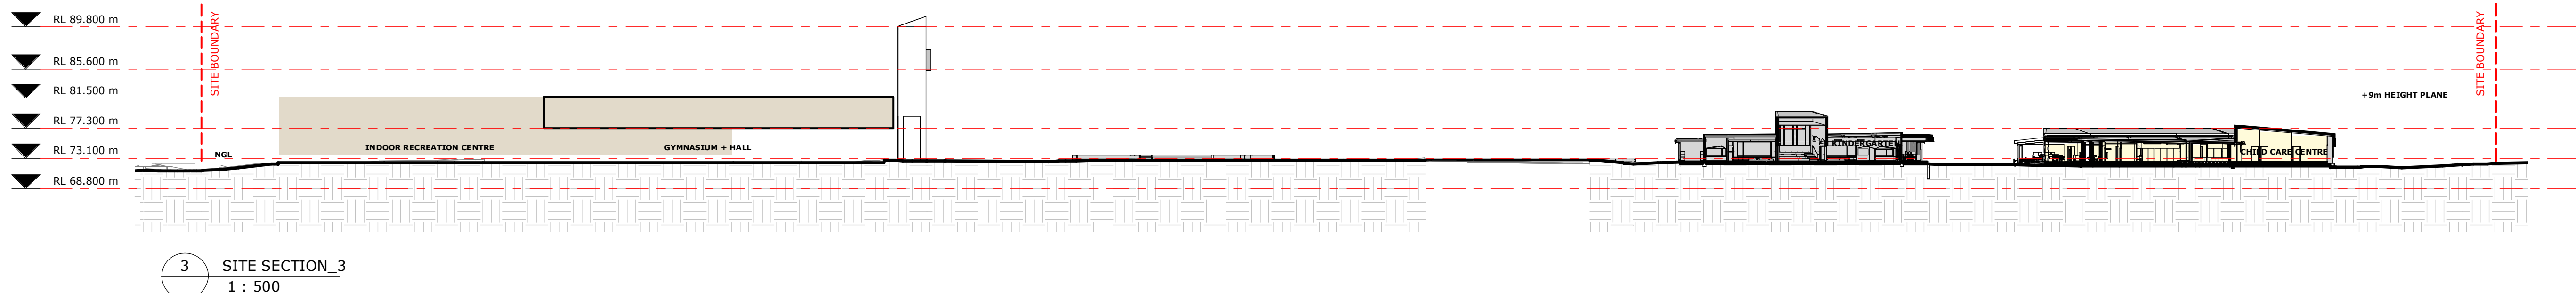

3 SITE SECTION\_3  
1 : 500

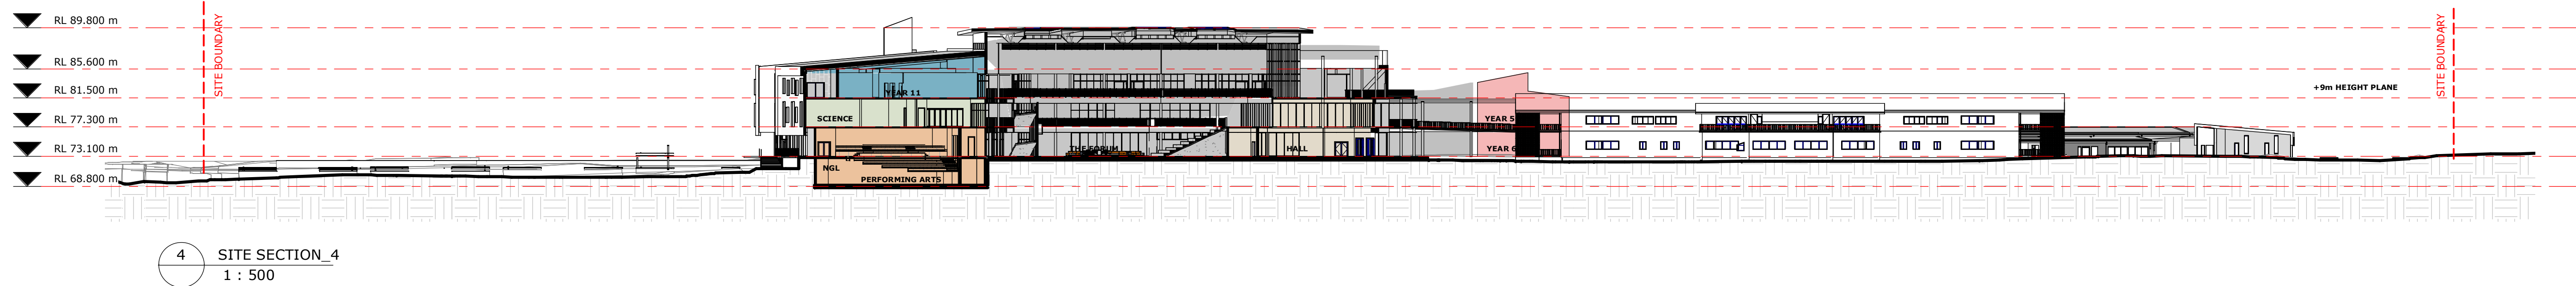

4 SITE SECTION\_4  
1 : 500

COPYRIGHT © MUNNS SLY MOORE ARCHITECTS 2011 Reproduction of the whole or part of the document constitutes an infringement of copyright. The information, ideas and concepts contained in this document are confidential. The recipient(s) of this document is/are prohibited from disclosing such information, ideas and concepts to any person without the prior written consent of the copyright holder.		
NOTES		
1.	Use figured dimensions. Do not scale from drawings.	
2.	All dimensions are in millimetres, except levels and drawings to scale of 1:500 and smaller which are given in metres.	
3.	Drawings to be read in conjunction with specifications and/or schedules.	
4.	Contractor to verify all dimensions and levels on site prior to commencing any work or making of shop drawings, and seek instructions if any discrepancies are found.	
	NO.	DATE
13	25.03.2020	ISSUE FOR APPROVAL
12	03.10.2019	ISSUE FOR APPROVAL
11	24.07.2019	FOR INFORMATION
10	28.05.2019	FOR INFORMATION
9	01.11.2018	FOR APPROVAL
8	22.10.2018	ISSUE FOR INFORMATION
7	11.10.2018	ISSUE FOR INFORMATION
6	10.10.2018	ISSUE FOR APPROVAL
5	26.07.2018	ISSUE FOR APPROVAL
4	04.05.2018	ISSUE FOR INFORMATION
3	17.04.2018	ISSUE FOR INFORMATION
2	10.04.2018	ISSUE FOR INFORMATION
1	10.04.2018	ISSUE FOR INFORMATION



PROJECT  
**ST ANTHONY OF PADUA**

CLIENT  
**SYDNEY CATHOLIC SCHOOLS**

DRAWING  
**DETAILED PROPOSAL  
SITE SECTIONS**

STATUS **FOR APPROVAL**

DATE 25.03.2020 FILE C:\Users\st Anthony of Padua\Documents\Documentation\44

DRAWN Author CHECKED Checker VERIFIED Checker

LOT DP SUBURB PROJECT ADDRESS

**MUNNS SLY MOORE architects**

MUNNS SLY MOORE ARCHITECTS PTY LTD ABN 30 008 534 049  
9 Hall Street | PO Box 5093 | Lyneham ACT 2602 Australia  
P +61 2 6248 8922 F +61 2 6248 8300  
www.munnesslymoore.com.au

Nominated Architect Robert Sly FAIA ACT #331 NSW #6312


SCALE: 1 : 500 @A1

0 50 100 200 300 400 600 800


PROJECT NO. **4032** DRAWING NO. **DA301** REVISION **13**

NORTH



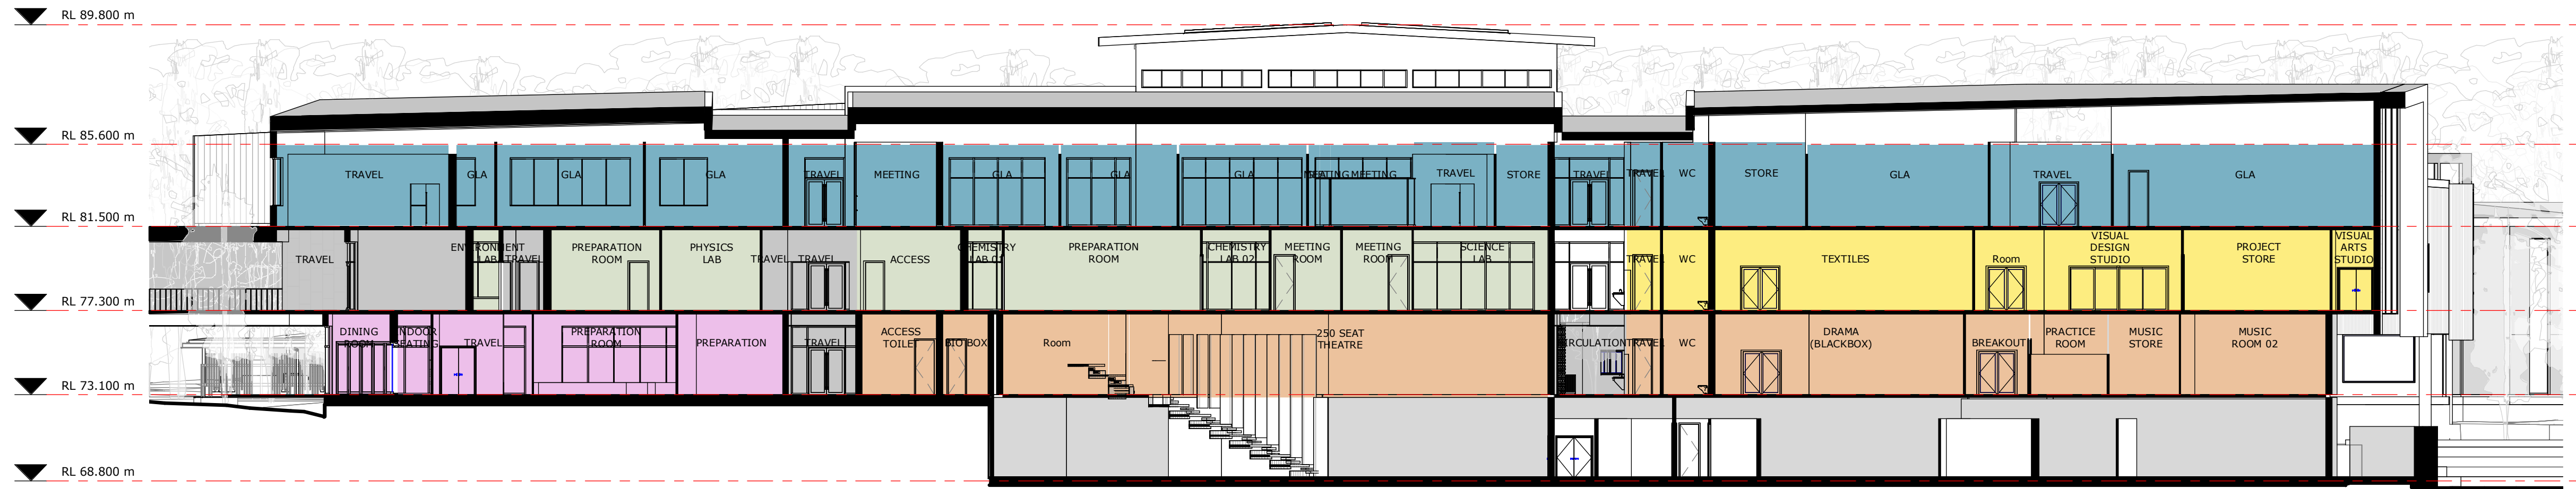

1 HUB BUILDING - SECTION 1  
1 : 200

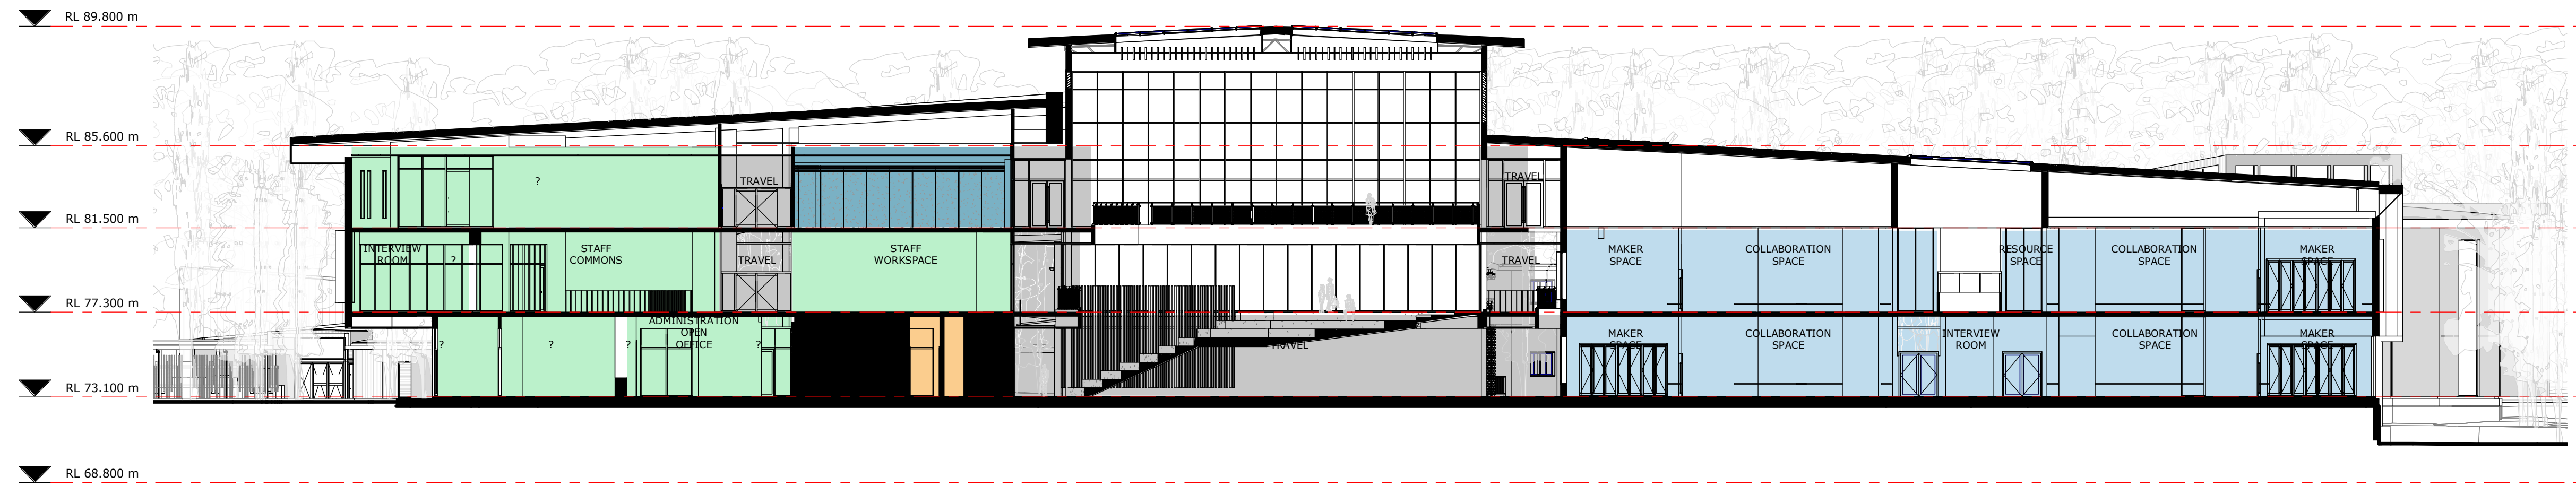

2 HUB BUILDING - SECTION 2  
1 : 200



3 HUB BUILDING - SECTION 3  
1 : 200

COPYRIGHT © MUNNS SLY MOORE ARCHITECTS 2011  
Reproduction of the whole or part of the document constitutes an infringement of copyright. The information, ideas and concepts contained in this document are confidential. The recipient(s) of this document is/are prohibited from disclosing such information, ideas and concepts to any person without the prior written consent of the copyright holder.

- NOTES
- Use figured dimensions. Do not scale from drawings.
  - All dimensions are in millimetres, except levels and drawings to scale of 1:500 and smaller which are given in metres.
  - Drawings to be read in conjunction with specifications and/or schedules.
  - Contractor to verify all dimensions and levels on site prior to commencing any work or making of shop drawings, and seek instructions if any discrepancies are found.

NO.	DATE	DESCRIPTION
8	25.03.2020	ISSUE FOR APPROVAL
7	03.10.2019	ISSUE FOR APPROVAL
6	24.07.2019	FOR INFORMATION
5	28.05.2019	FOR INFORMATION
4	01.11.2018	FOR APPROVAL
3	22.10.2018	ISSUE FOR INFORMATION
2	11.10.2018	ISSUE FOR INFORMATION
1	10.10.2018	ISSUE FOR APPROVAL



PROJECT  
ST ANTHONY OF PADUA

CLIENT  
SYDNEY CATHOLIC SCHOOLS

DRAWING  
DETAILED PROPOSAL  
HUB BUILDING - SECTIONS


STATUS FOR APPROVAL  
DATE 25.03.2020 FILE Documentation\REV\4032\_NSP\_DA\_NF\_detail402.nvt  
DRAWN Author CHECKED Checker VERIFIED Checker  
LOT DP SUBURB PROJECT ADDRESS

MUNNS SLY MOORE architects

MUNNS SLY MOORE ARCHITECTS PTY LTD  
9 Hall Street | PO Box 5093 | Lyneham ACT 2602 Australia  
P +61 2 6248 8922 F +61 2 6248 8300  
www.munnslymoore.com.au

SCALE: 1 : 200 @A1  
PROJECT NO. 4032  
DRAWING NO. DA311  
REVISION 8  
NORTH



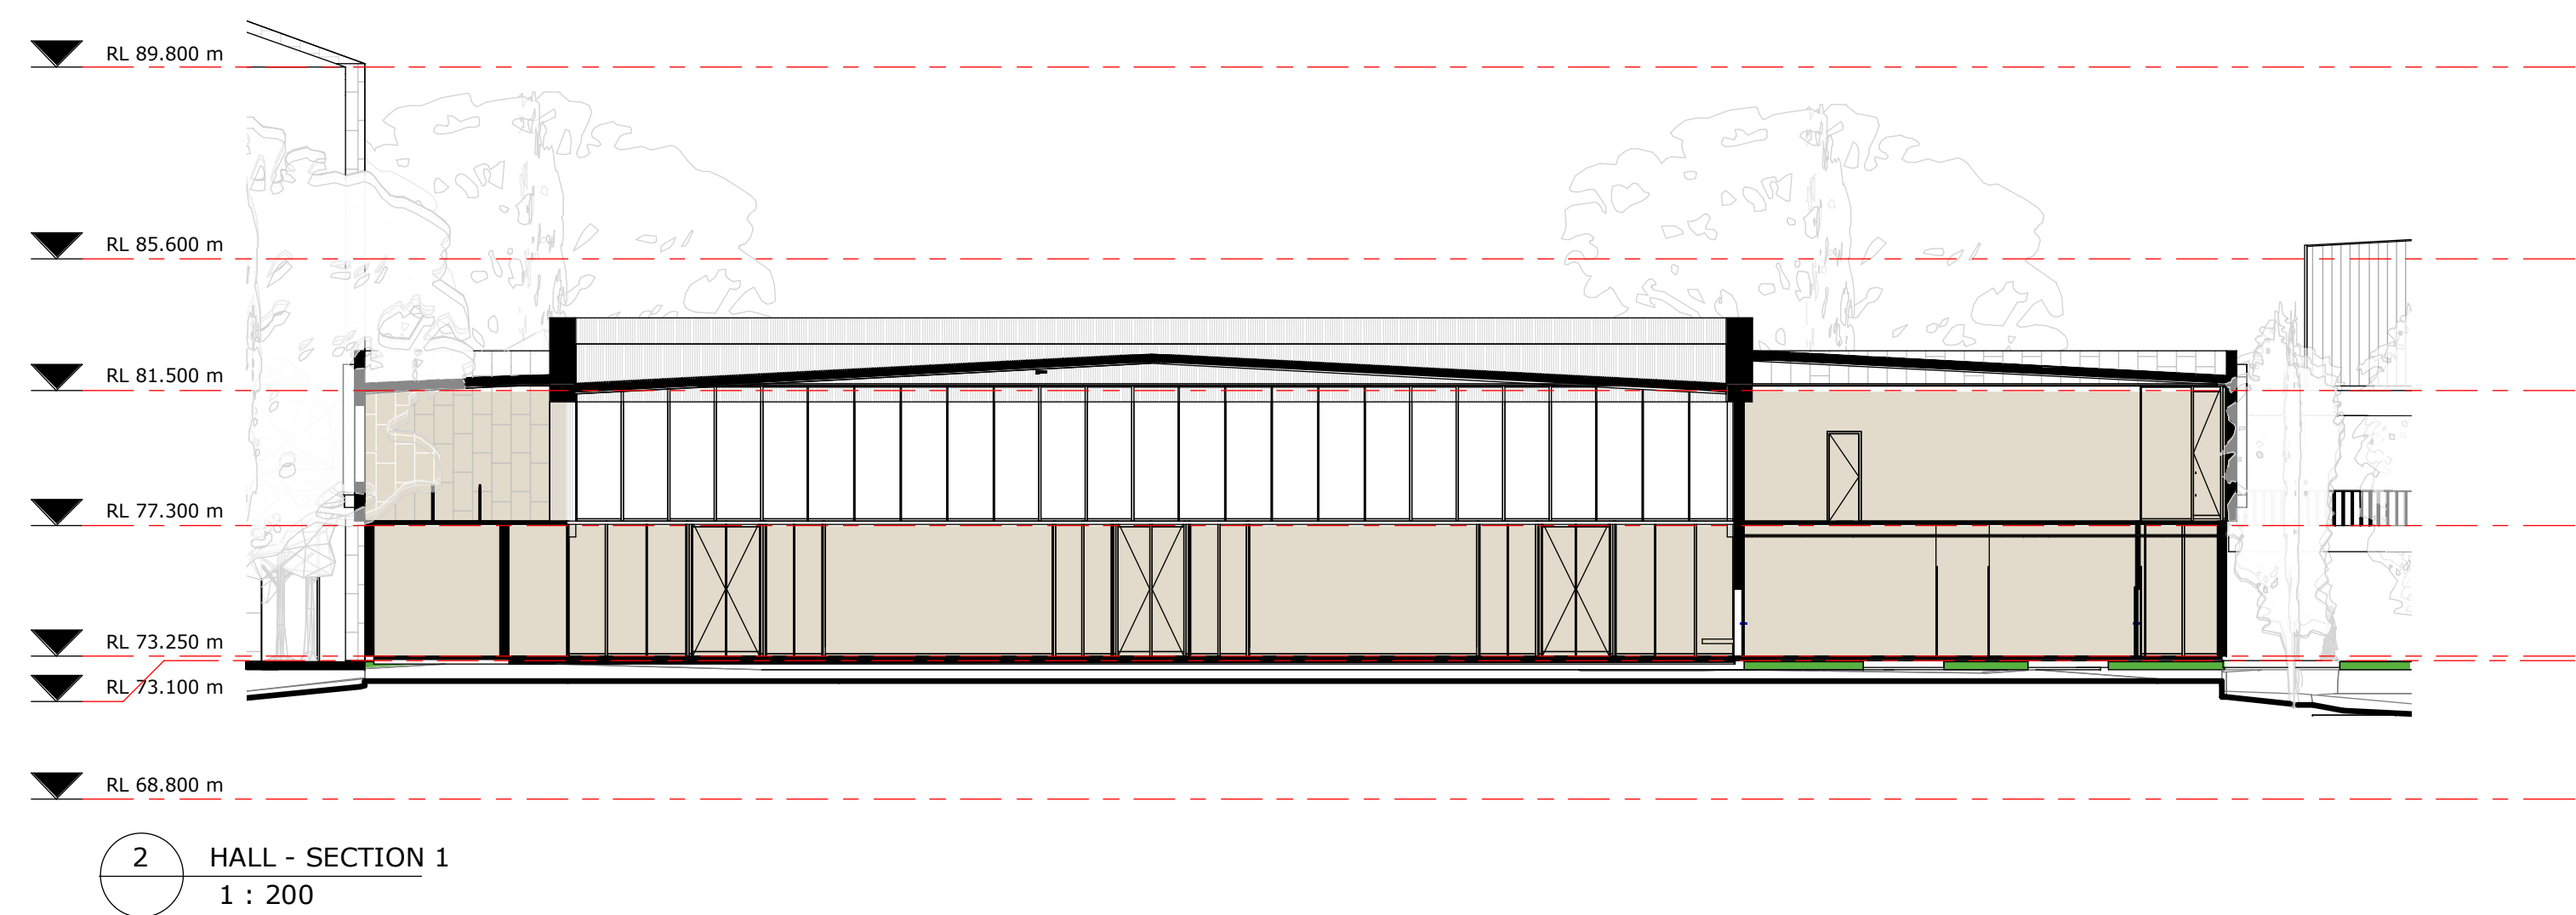

**NOTES**

1. Use figured dimensions. Do not scale from drawings.
2. All dimensions are in millimetres, except levels and drawings to scale of 1:500 and smaller which are given in metres.
3. Drawings to be read in conjunction with specifications and/or schedules.
4. Contractor to verify all dimensions and levels on site prior to commencing any work or making of shop drawings, and seek instructions if any discrepancies are found.

7	25.03.2020	ISSUE FOR APPROVAL
6	03.10.2019	ISSUE FOR APPROVAL
5	24.07.2019	FOR INFORMATION
4	01.11.2018	FOR APPROVAL
3	22.10.2018	ISSUE FOR INFORMATION
2	11.10.2018	ISSUE FOR INFORMATION
1	10.10.2018	ISSUE FOR APPROVAL
NO.	DATE	DESCRIPTION




STATUS FOR APPROVAL						
P:\4032-S2 Anthony of Padua Masterplan\6. Documentation\6.1 Documentation\REVIT\4032_HP_DA_WF_626d62c.rvt						
DATE	25.03.2020	FILE				
DRAWN	Author	CHECKED	Checker	VERIFIED	Checker	
LOT		DP		SUBURB	PROJECT A	

SCALE: 1 : 200 @A1

0 50 100 200 300 400 600 800

PROJECT NO. DRAWING NO. REVISION

4032 DA312 7

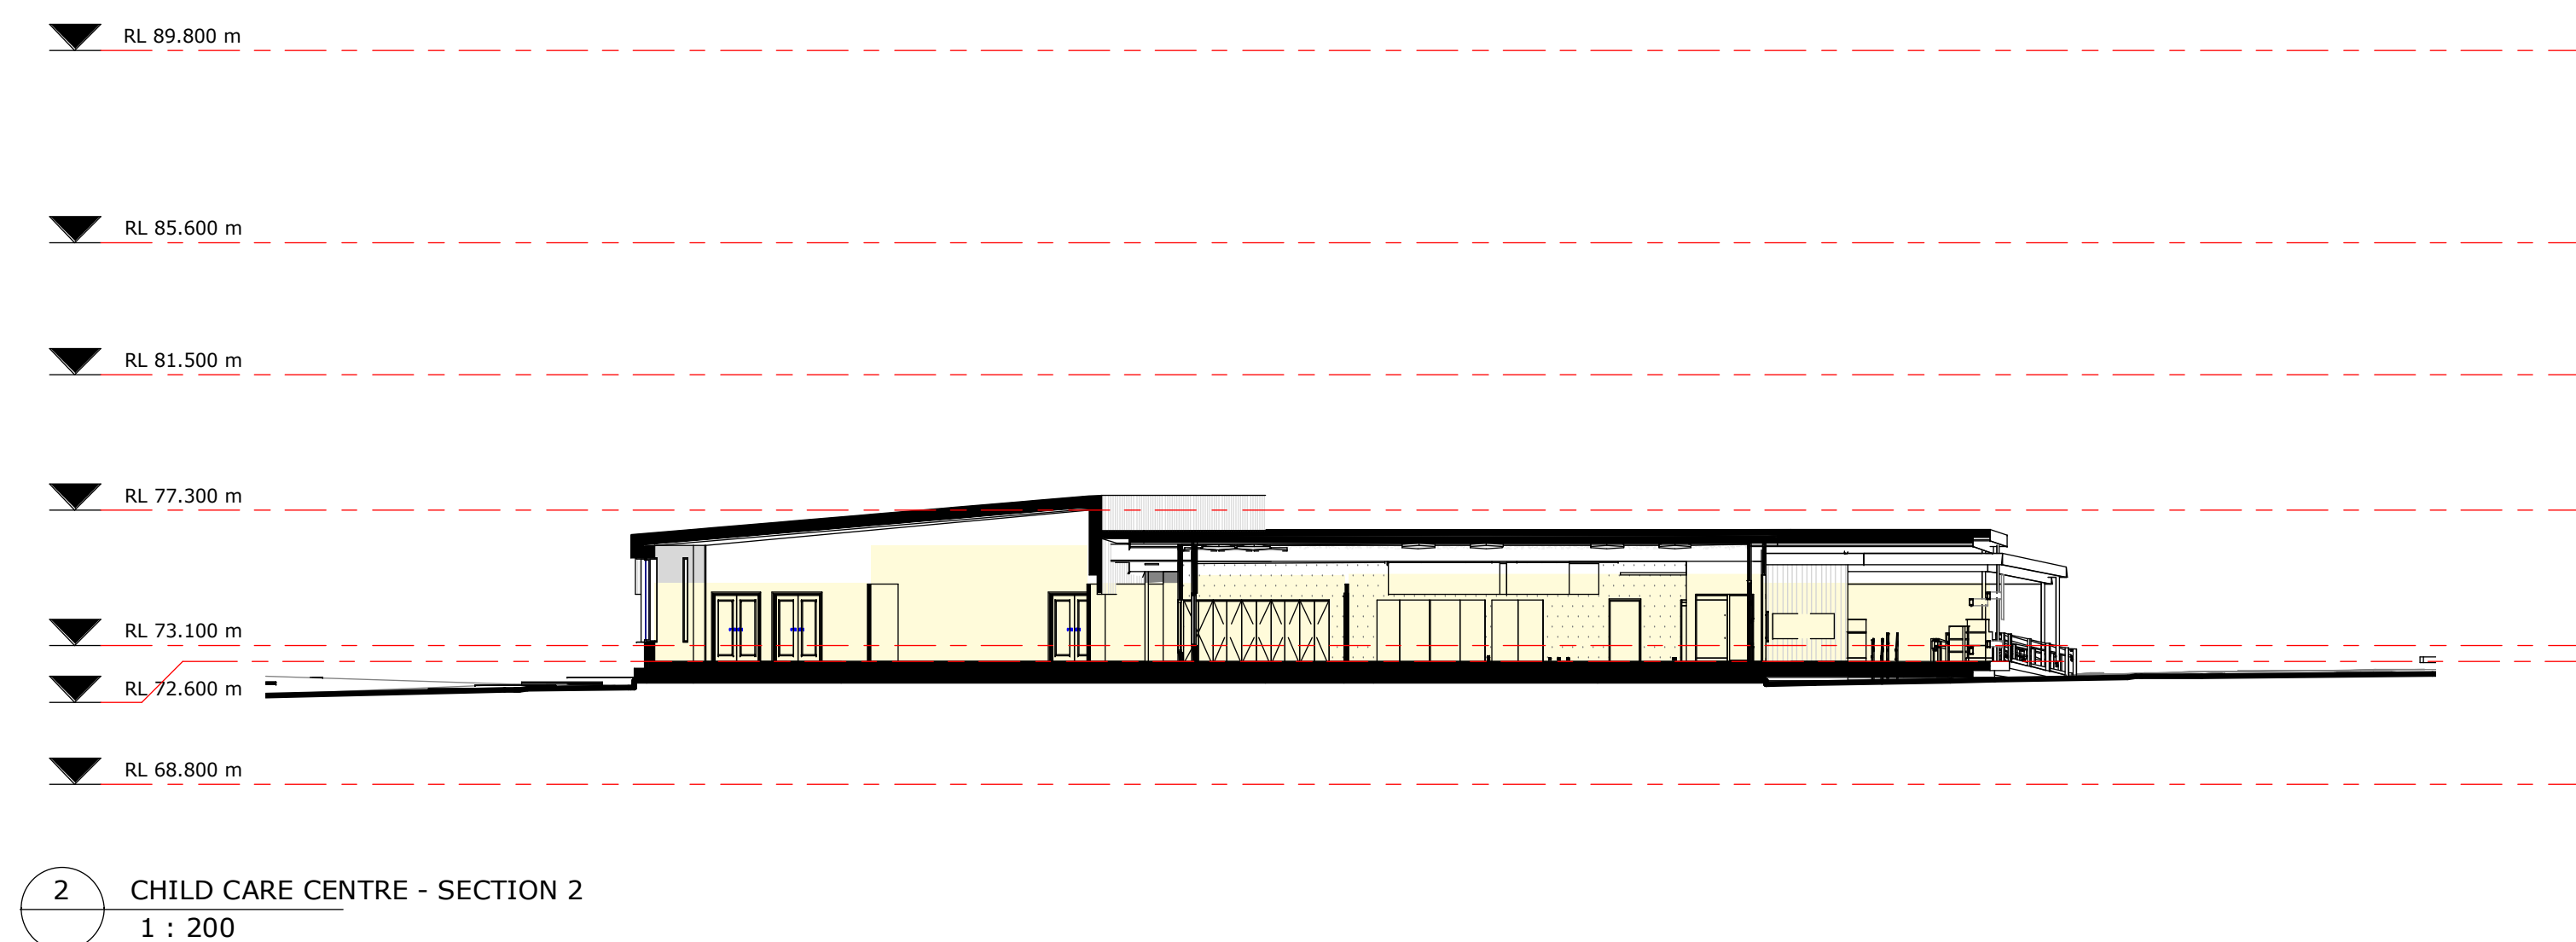

**NOTES**

1. Use figured dimensions. Do not scale from drawings.
2. All dimensions are in millimetres, except levels and drawings to scale of 1:500 and smaller which are given in metres.
3. Drawings to be read in conjunction with specifications and/or schedules.
4. Contractor to verify all dimensions and levels on site prior to commencing any work or making of shop drawings, and seek instructions if any discrepancies are found.

7	25.03.2020	ISSUE FOR APPROVAL
6	03.10.2019	ISSUE FOR APPROVAL
5	24.07.2019	FOR INFORMATION
4	01.11.2018	FOR APPROVAL
3	22.10.2018	ISSUE FOR INFORMATION
2	11.10.2018	ISSUE FOR INFORMATION
1	10.10.2018	ISSUE FOR APPROVAL
NO.	DATE	DESCRIPTION



CLIENT  
SYDNEY CATHOLIC SCHOOLS

STATUS <b>FOR APPROVAL</b>						
P:\4032-S2 Anthony of Padua Masterplan\c_e_documentation\el...						
DATE	25.03.2020	FILE	Documentation\REV\14032_MP_DA_WF_detache.drv			
DRAWN	Author	CHECKED	Checker	VERIFIED	Checker	
LOT		DP		SUBURB	PROJECT ADDRESS	

SCALE: 1 : 200 @A1

0 50 100 200 300 400 600 800

PROJECT NO. DRAWING NO. REVISION

4032 DA313 7

NORTH