



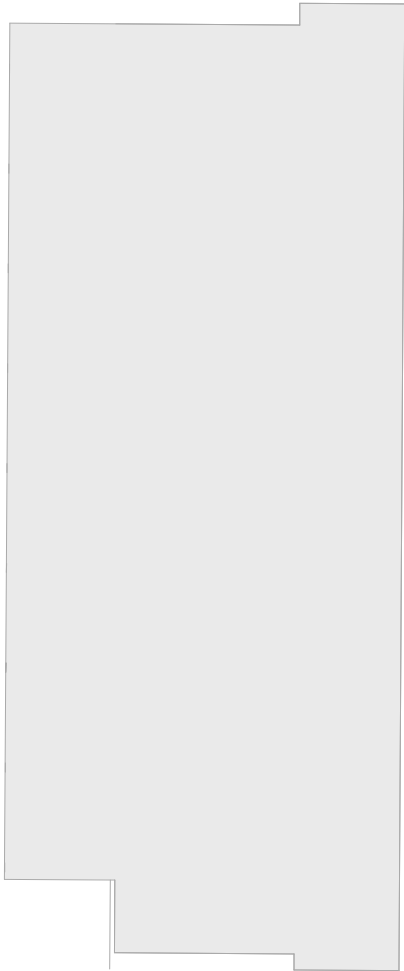

B	ISSUE FOR DA	19/12/17
A	PRELIMINARY	24/11/17
REV		

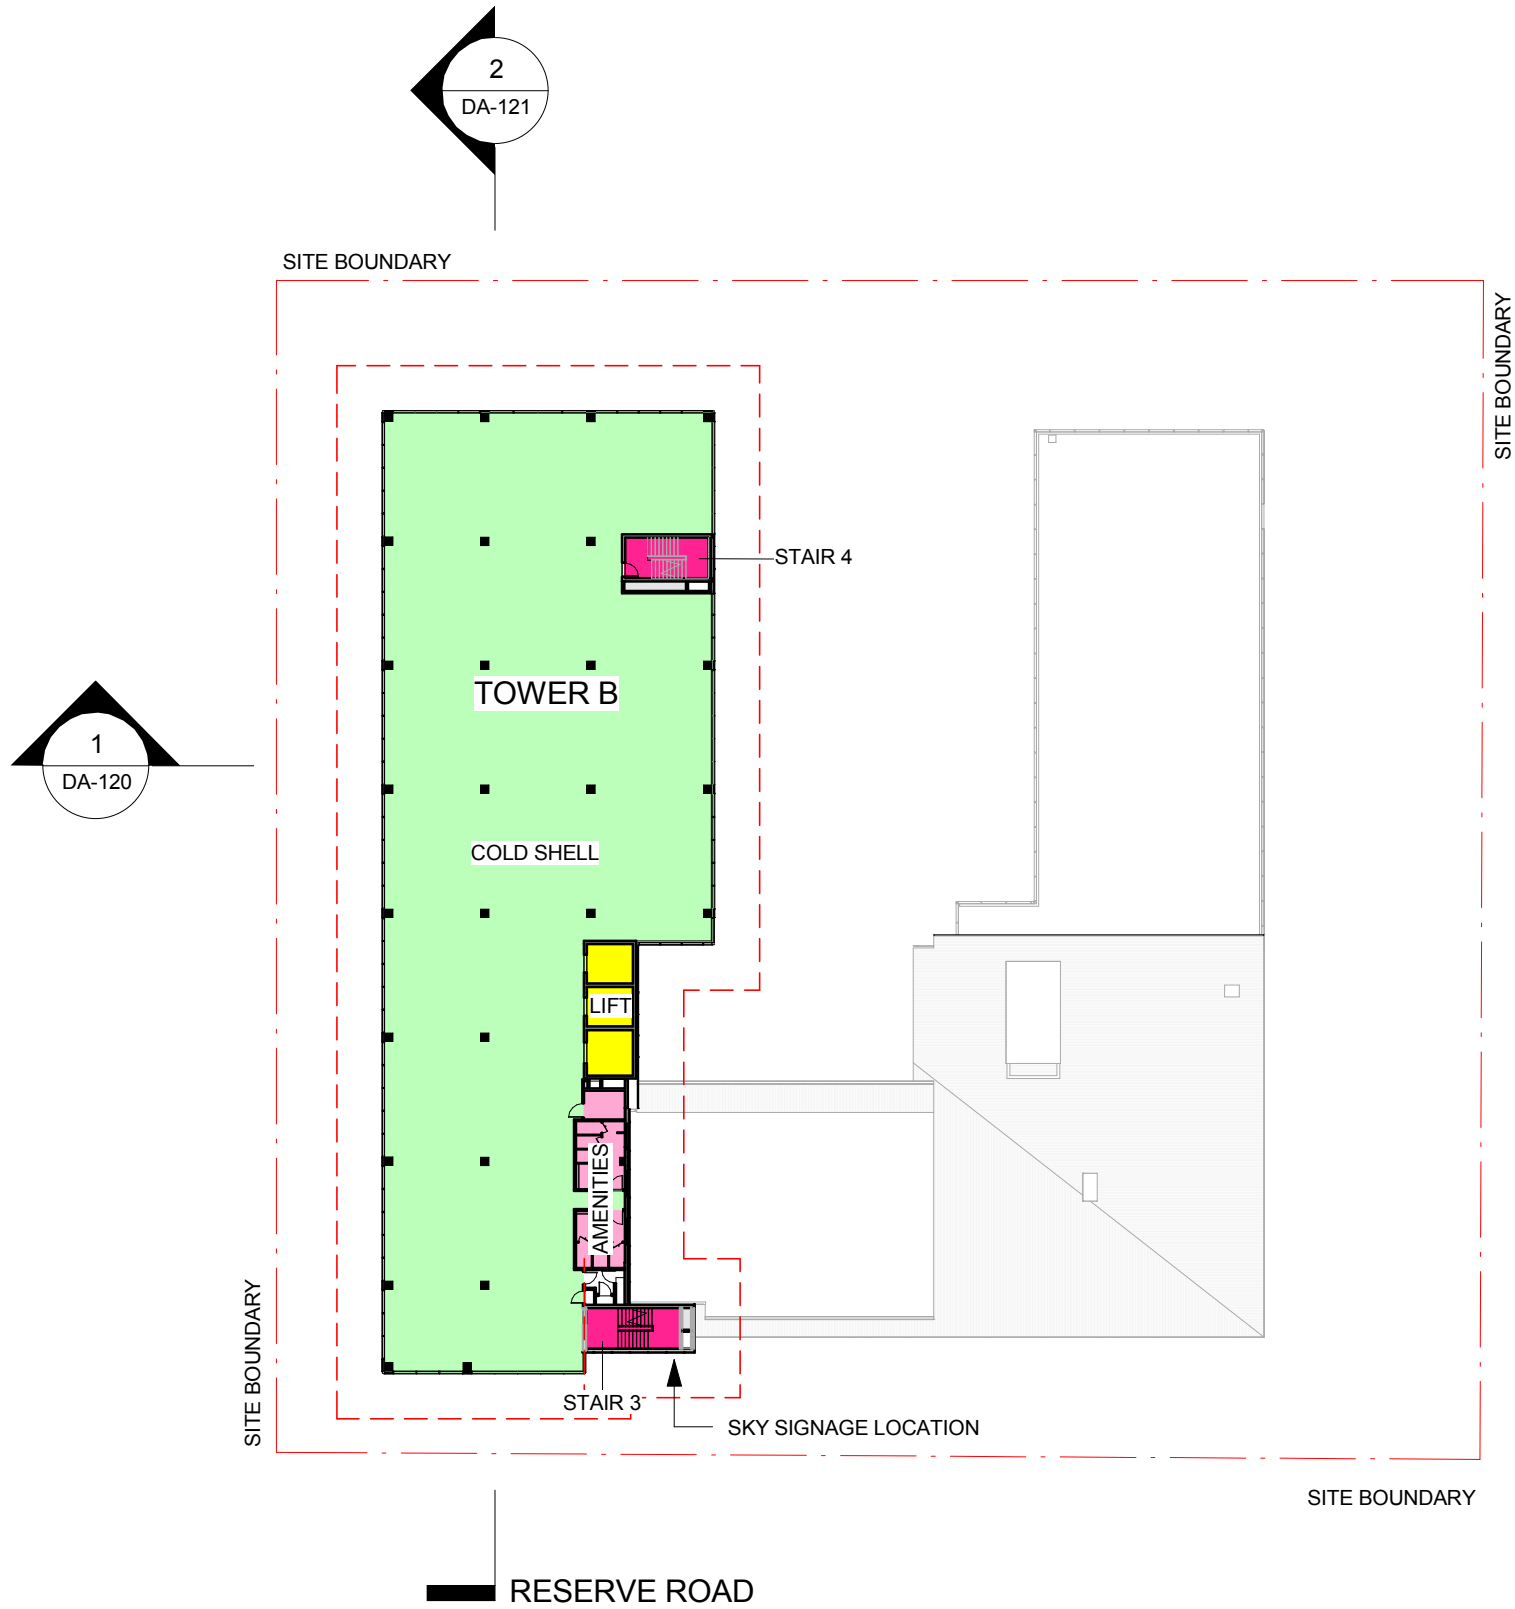

Billard Leece Partnership Pty Ltd
Architects & Urban Planners
Studio 201, 50 Holt Street
Surry Hills 2010
NSW Australia
T +61 2 8096 4066

E info@blp.com.au
www.blp.com.au

CLIENT
DEXUS PROPERTY GROUP

PROJECT
NORTH SHORE HEALTH HUB

DESCRIPTION
TYPICAL FLOOR - 3 TO 8

Project No		17005
Scale	Date	
1 : 500@A3	04/09/2017	
Drawn By	Checked By	
SD	AM	
Drawing No	Revision	
DA-104	B	

