



3. CURTAIN WALL, IGU GLASS COLOUR GREY.
5. POWDERCOATED ALUMINIUM WINDOW MULLION - DARK GREY
8. POWDERCOATED LOUVRE PANEL - DARK GREY
12. SPANDRELS, SHADOW BOX - COLOUR GREY
13. CURTAIN WALL INTEGRATED LOUVRE - POWDERCOATED DARK GREY
20. ALUMINIUM PROFILED BLADES - WHITE
21. LOUVRE SCREEN - PAINTED CHARCAOL
22. METAL ROOF - COLOUR "SURFMIST"
23. PLANTROOM LOUVRES - PAINTED CHARCAOL
24. CONCRETE COLUMNS PAINTED WHITE

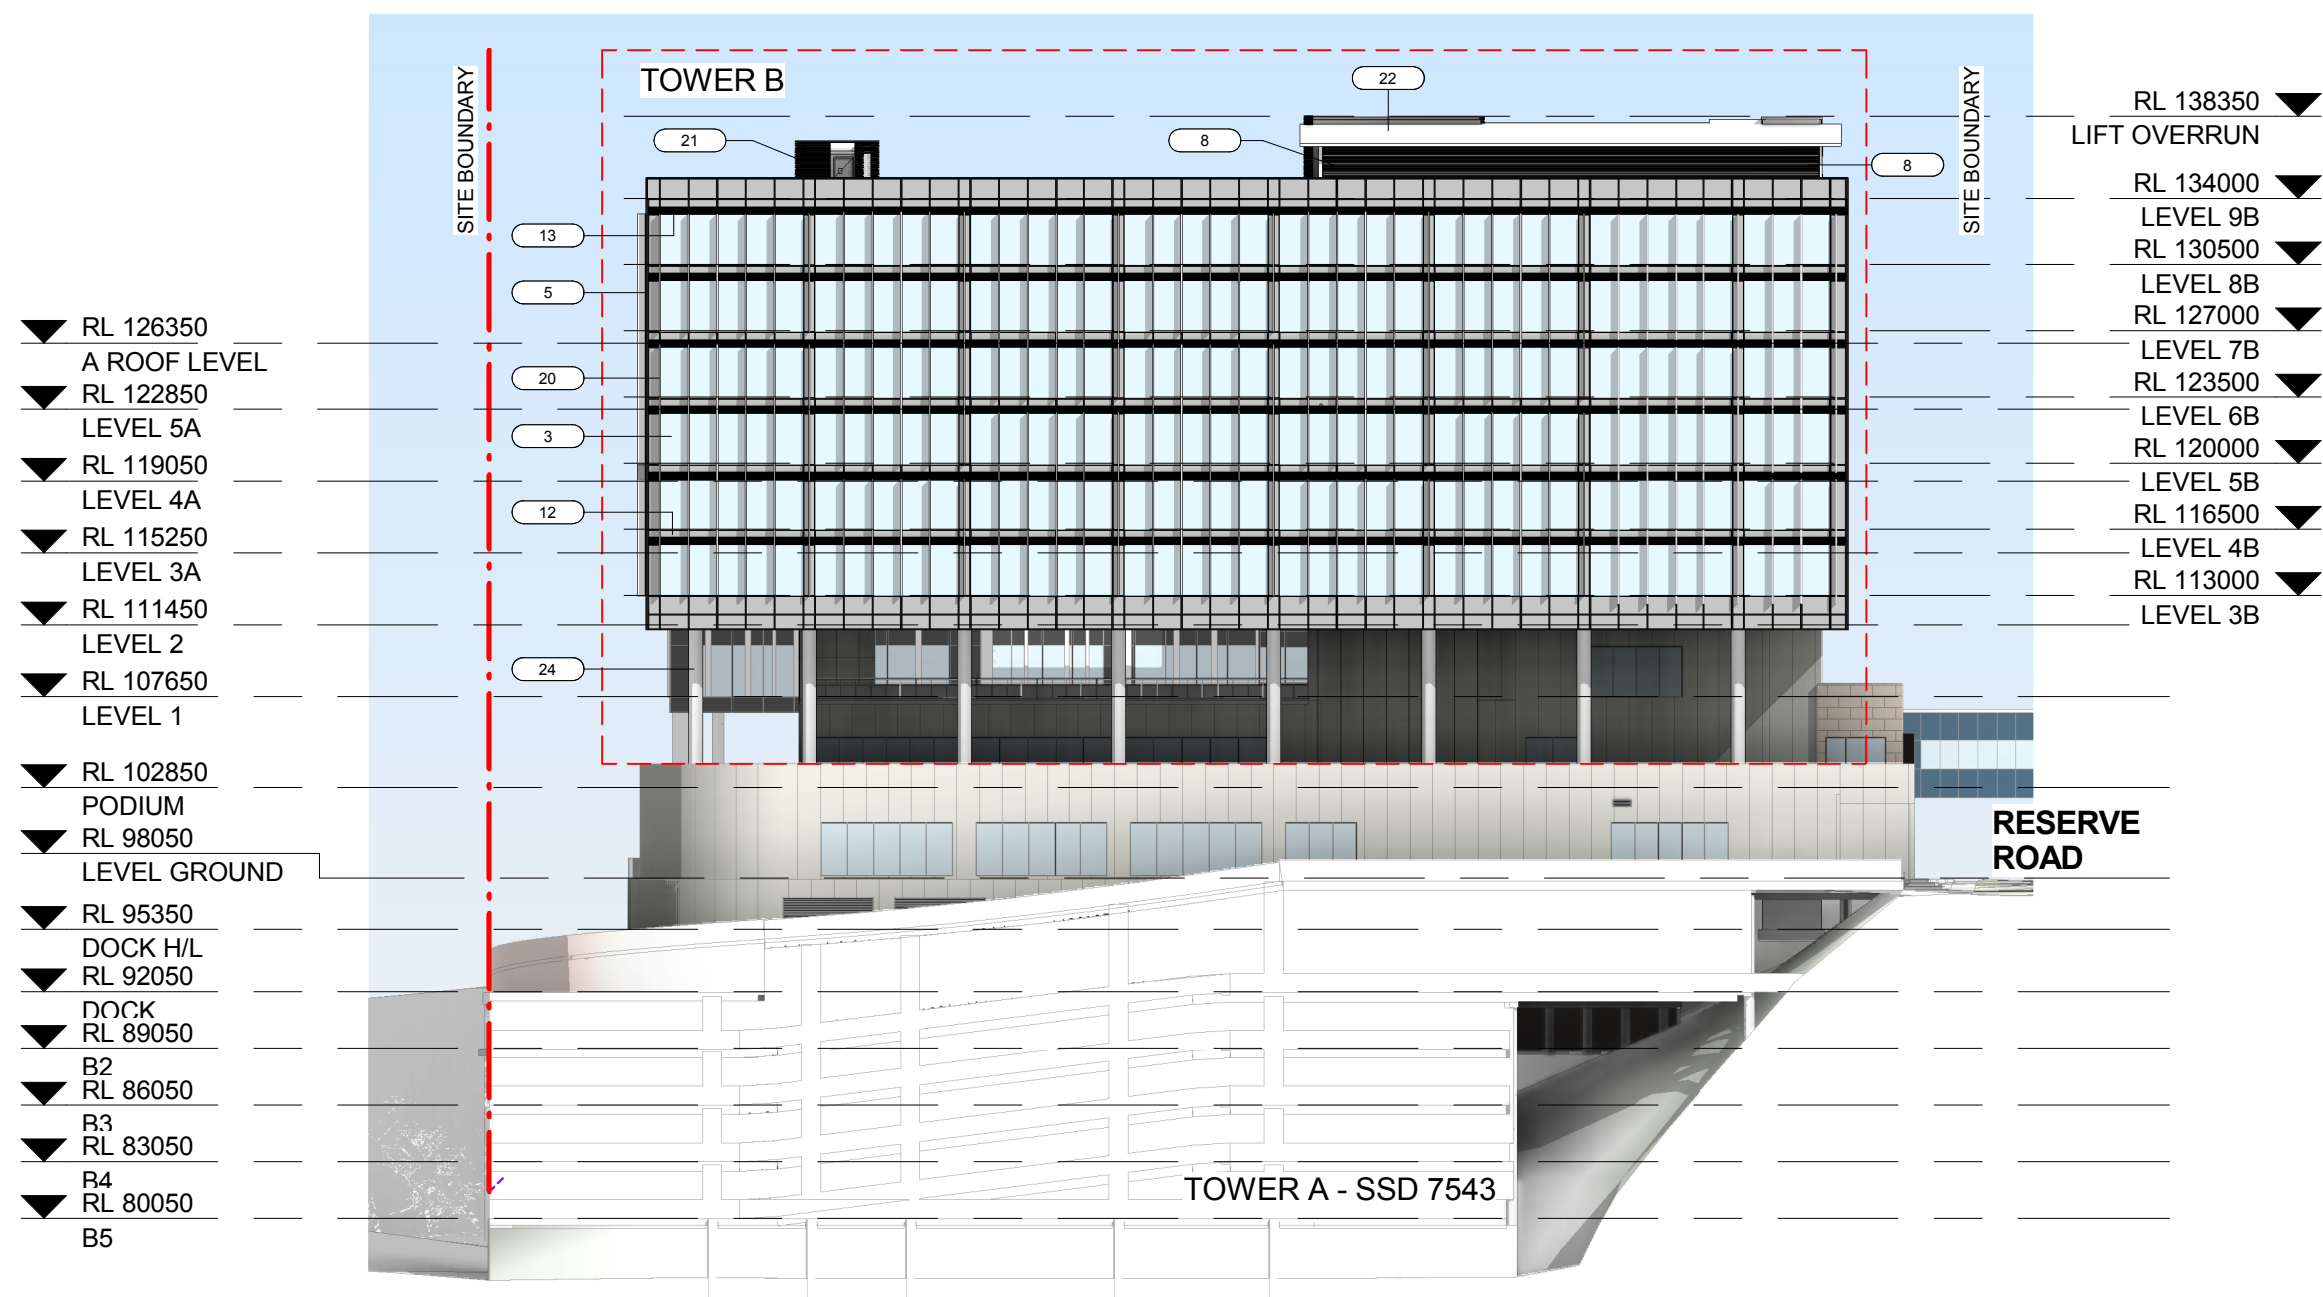

B	ISSUE FOR DA	19/12/17
A	PRELIMINARY	24/11/17
REV		

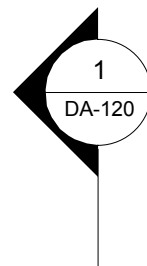

Billard Leece Partnership Pty Ltd
Architects & Urban Planners
Studio 201, 50 Holt Street
Surry Hills 2010
NSW Australia
T +61 2 8096 4066

E info@blp.com.au
www.blp.com.au

CLIENT
DEXUS PROPERTY
GROUP

PROJECT
NORTH SHORE
HEALTH HUB

DESCRIPTION
ELEVATION - NORTH

Project No	17005
Scale 1 : 400@A3	Date 04/09/2017
Drawn By SD	Checked By AM
Drawing No DA-111	Revision B