




Building A1
Ivanhoe Estate, Macquarie Park
Level 17, 19 & 21 Plan

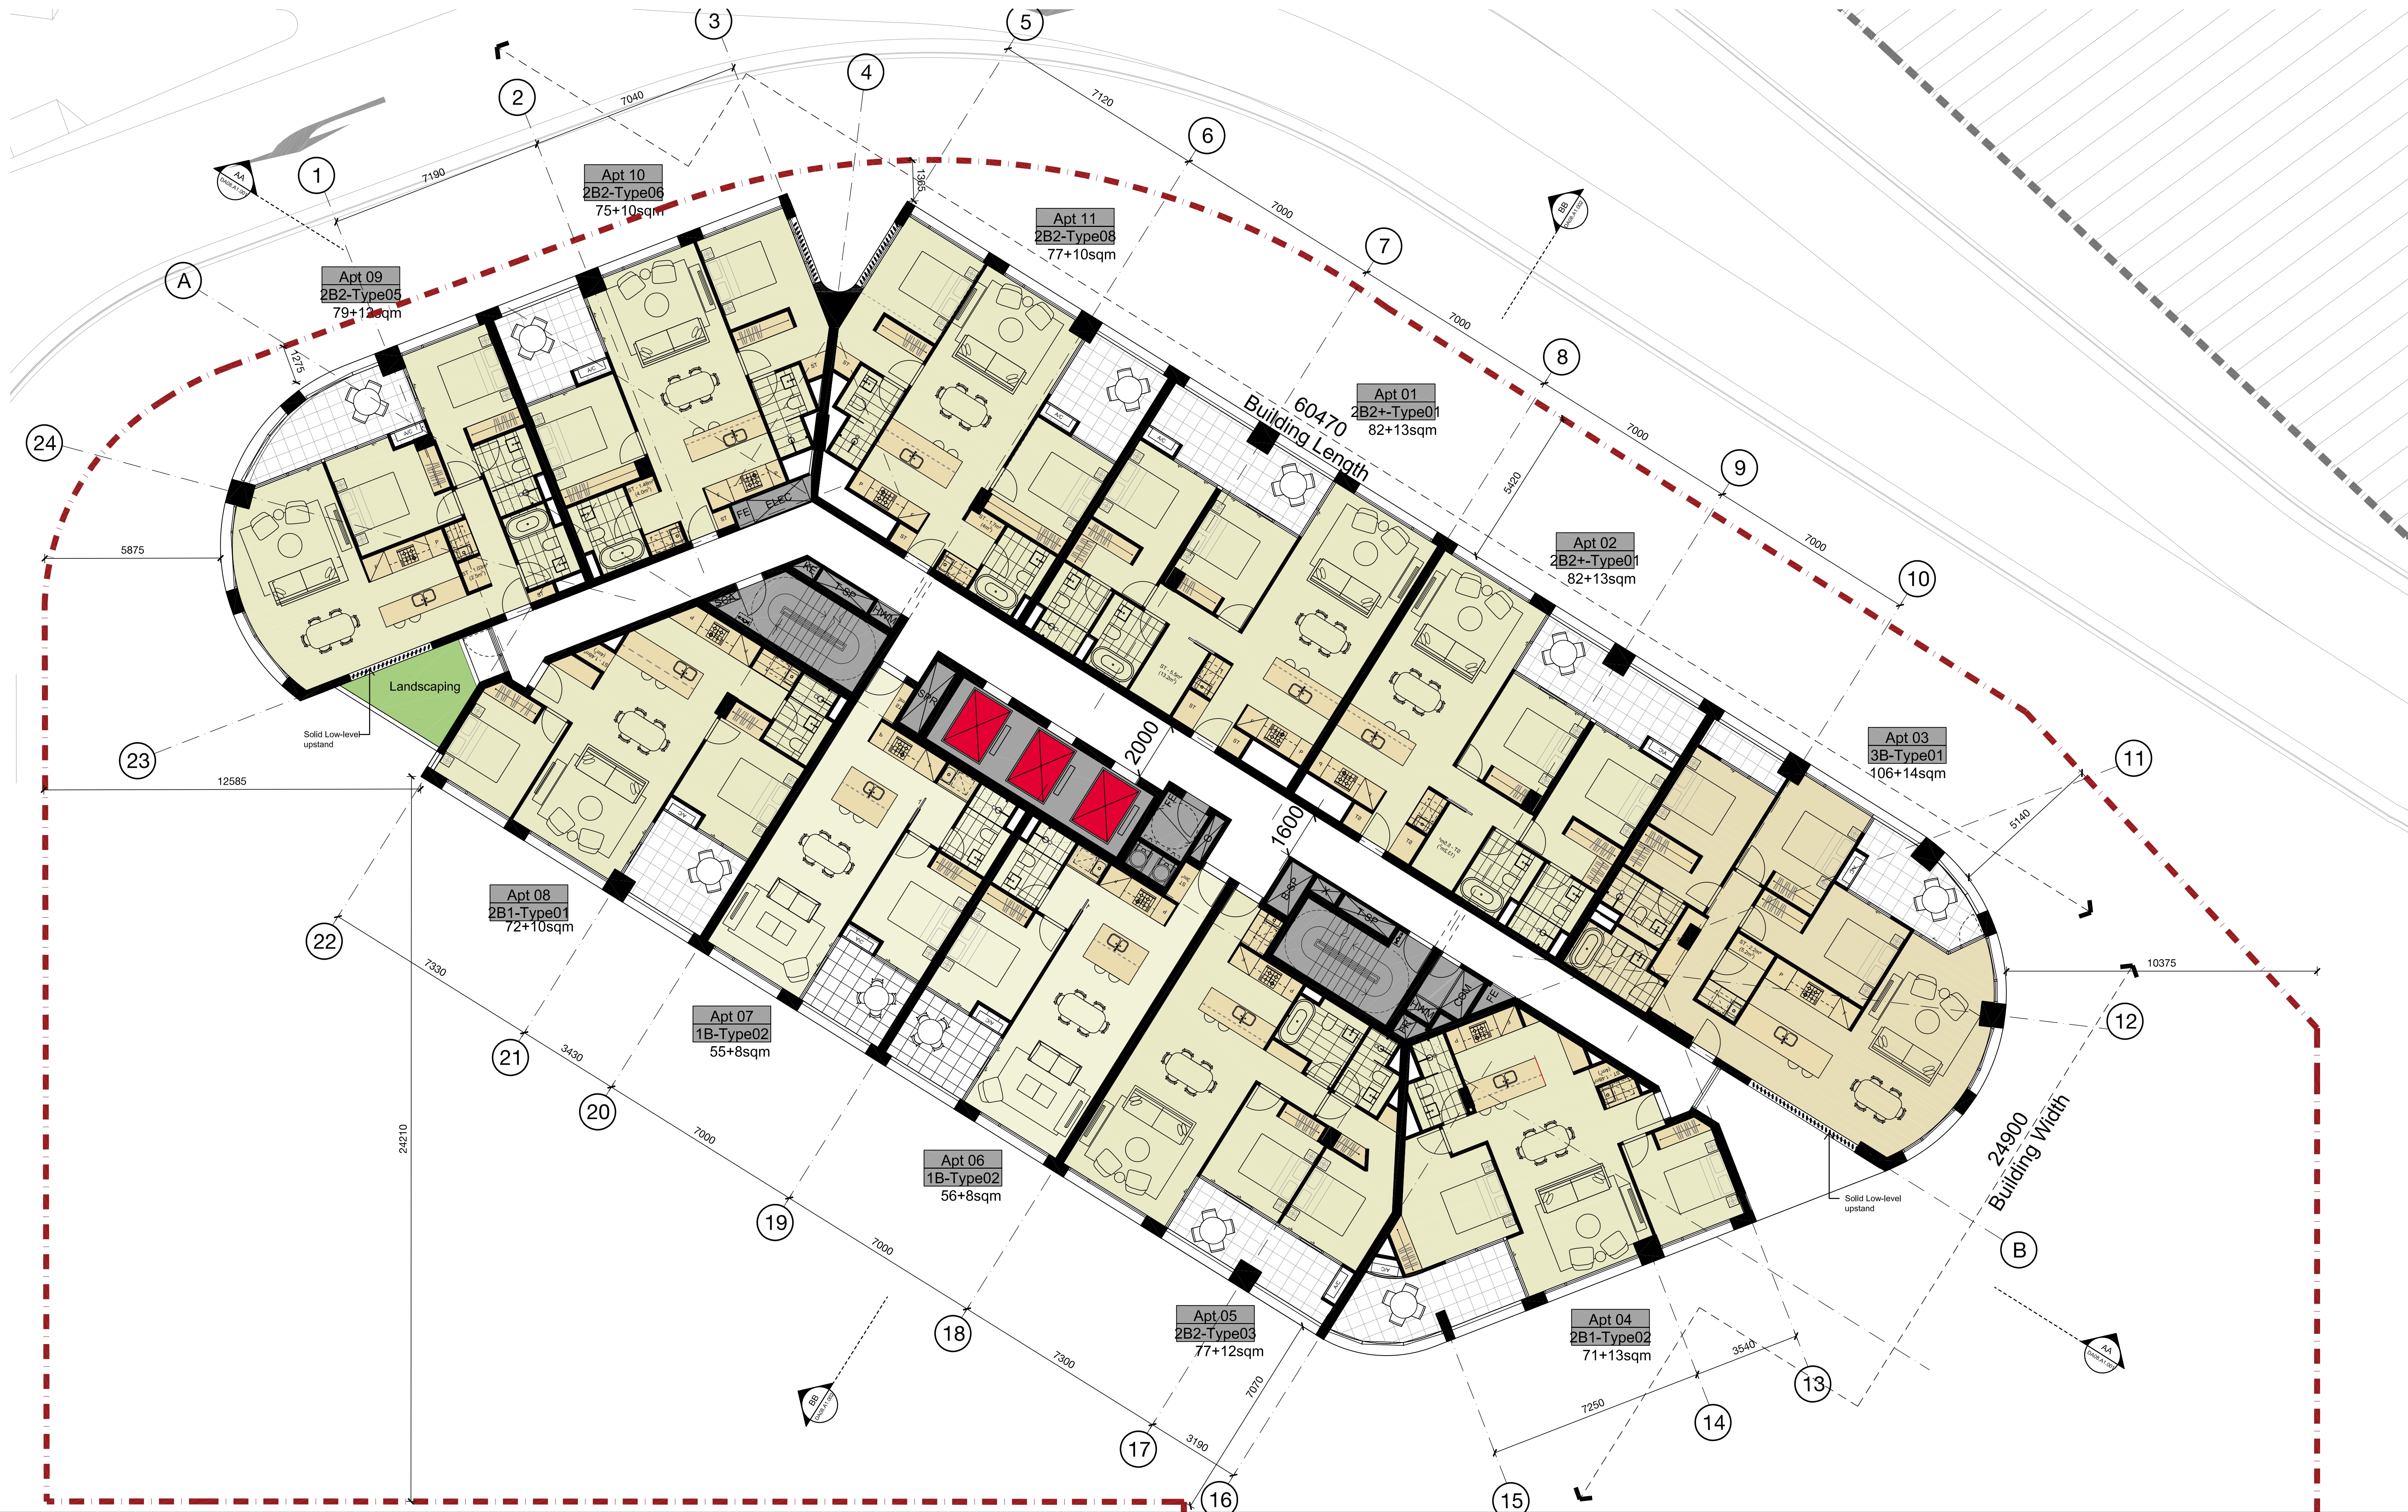

Check all dimensions and site conditions prior to commencement of any work, the purchase or ordering of any materials, fittings, plant, services or equipment and the preparation of shop drawings and/or the fabrication of all drawings to be read in conjunction with all architectural documents and all other consultants documents. Do not scale drawings - refer to figure dimensions only. Any discrepancies shall immediately be referred to the architect for clarification. All drawings may not be reproduced or distributed without prior permission from the architect.


Scale	1:100@A1 / 1:200@A3
Drawn	Checked
Project No.	s12067.A
Status	DA
Plot Date	5/6/2018 1:03:35 PM
Plot File	S:\12000-12099\S12067.A_fraser_ivanhoe\70_CAD\Plots\DA.D ...
Drawing No.	[Revision]
DA03.A1.017[D]	

Melbourne 1 Nicholson Street
Melbourne VIC 3000 Australia
T 03 8664 6200 F 03 8664 6300
email melb@batesmart.com.au
http://www.batesmart.com.au

Sydney 43 Brisbane Street
Surry Hills NSW 2010 Australia
T 02 8354 5100 F 02 8354 5199
email syd@batesmart.com.au
http://www.batesmart.com.au

Bates Smart Architects Pty Ltd ABN 68 094 740 986

BATESSMART

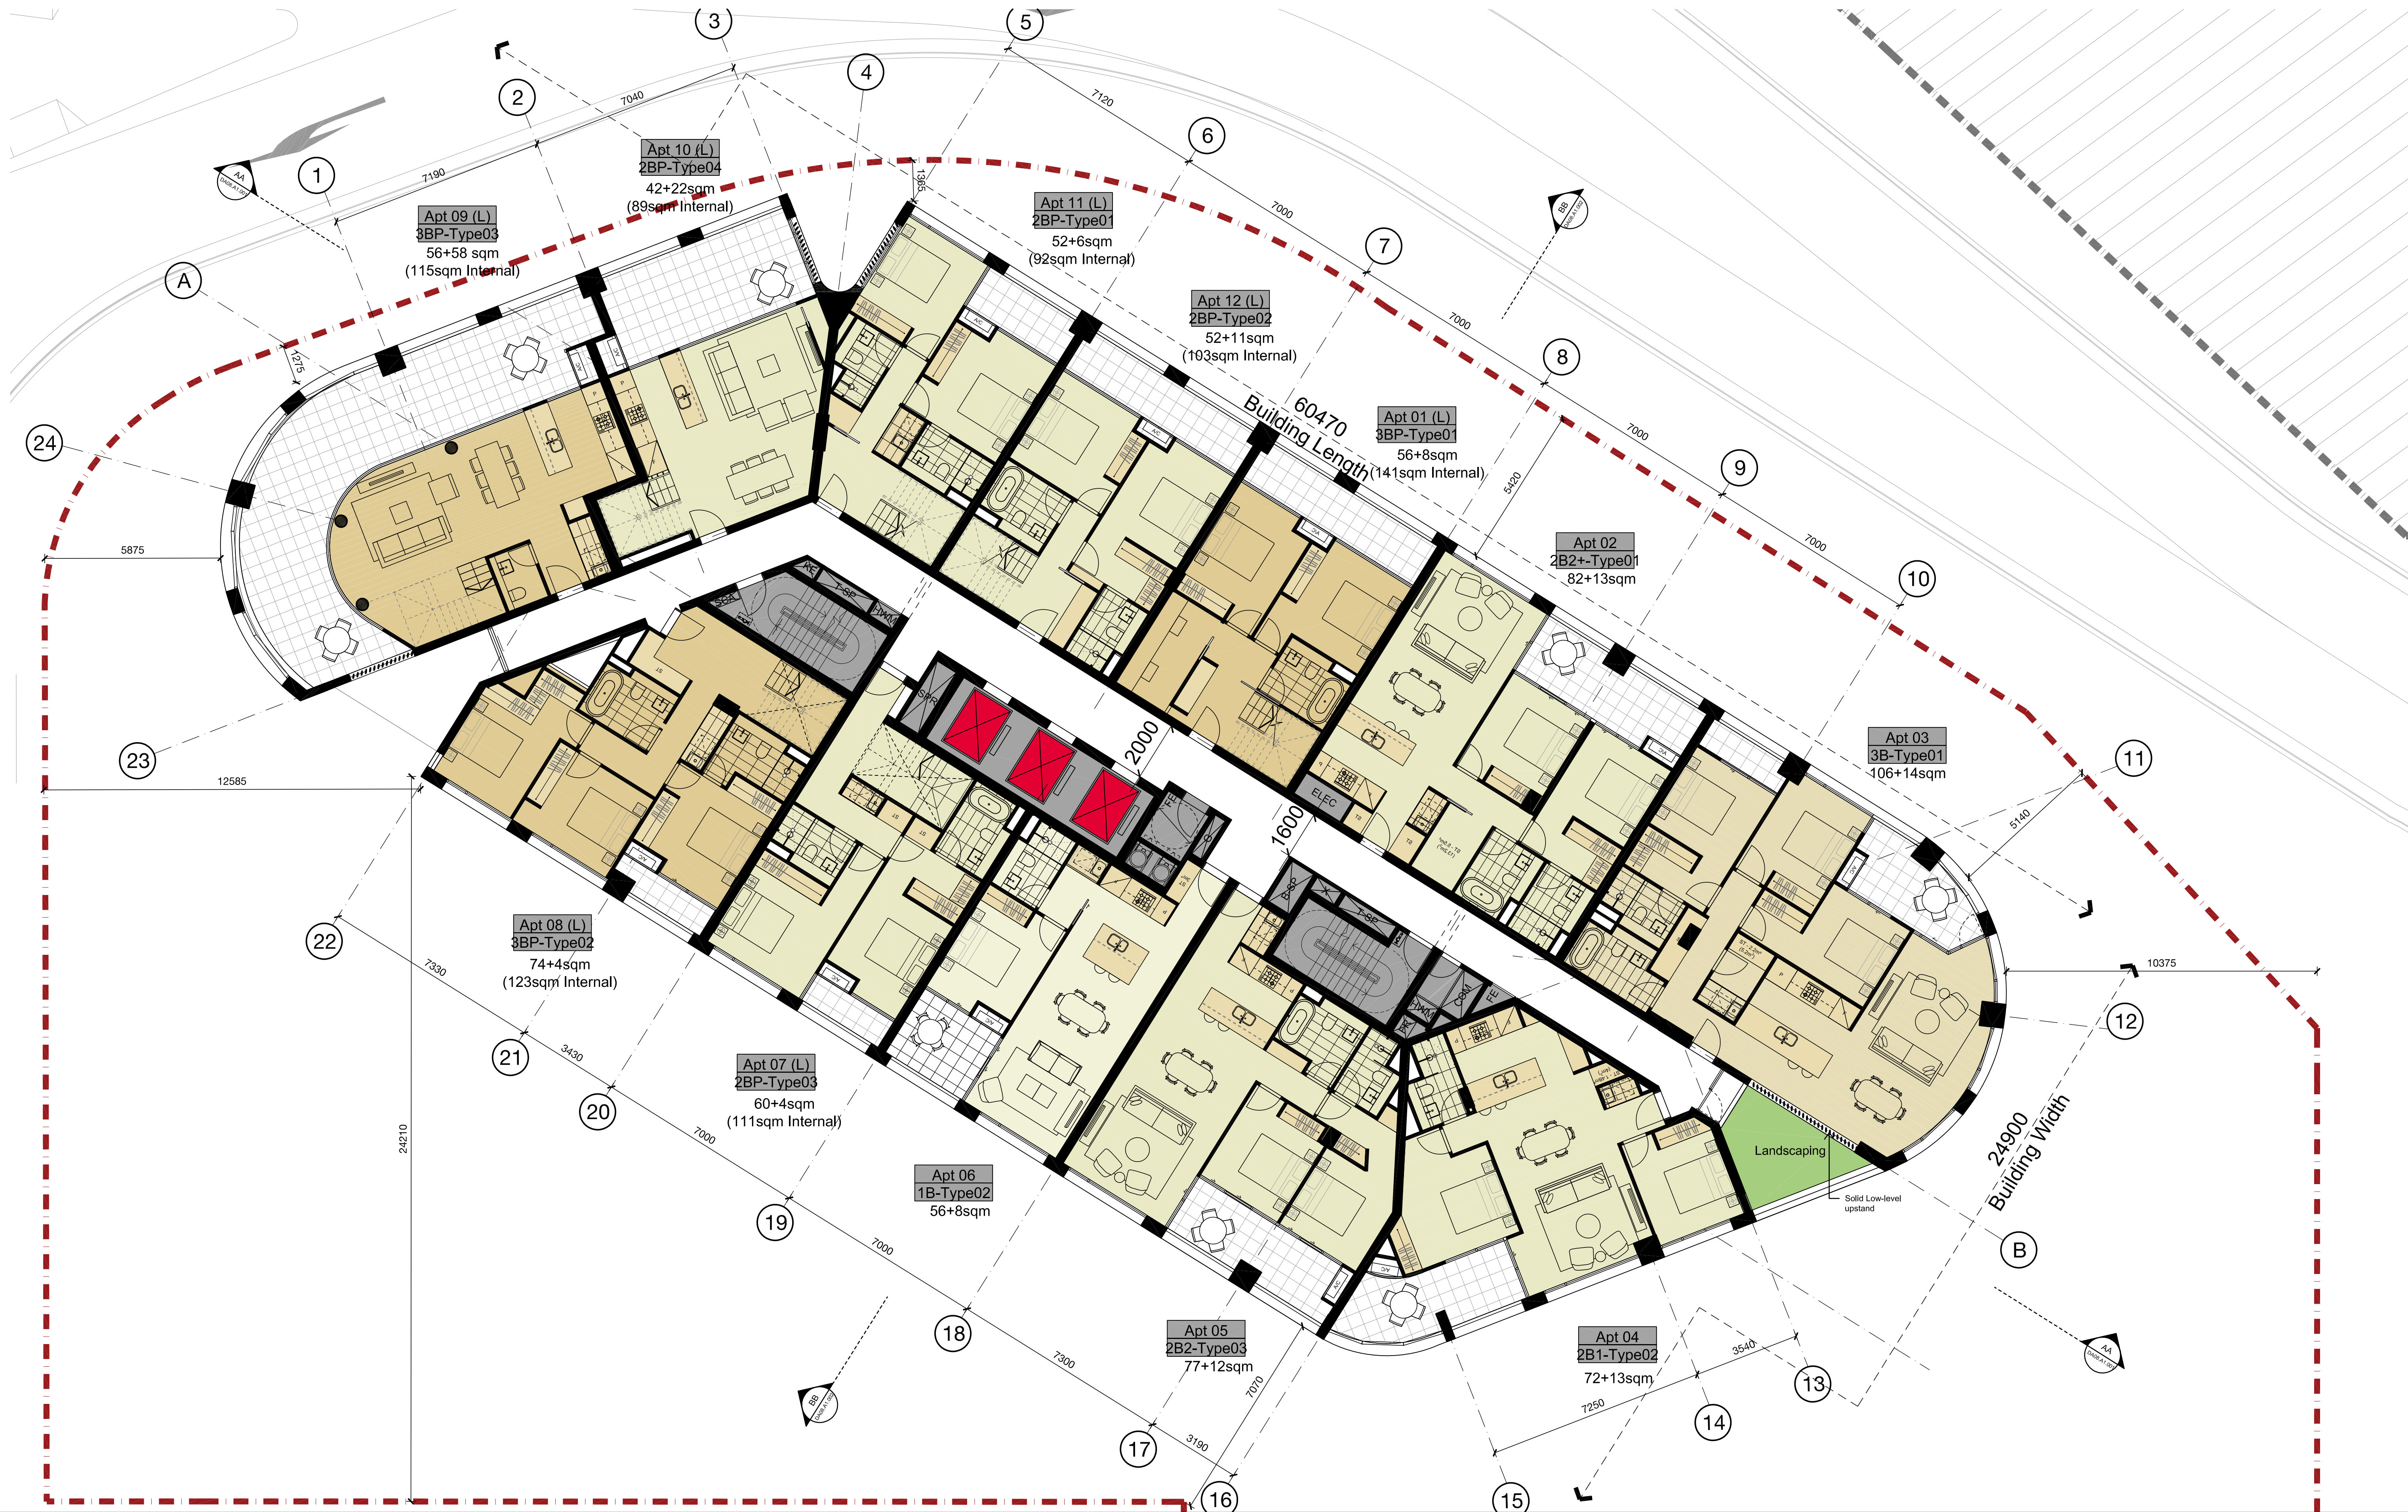

Building A1
Ivanhoe Estate, Macquarie Park
Level 22 Plan



Check all dimensions and site conditions prior to commencement of any work, the purchase or ordering of any materials, fittings, plant, services or equipment and the preparation of shop drawings and/or the fabrication of all drawings to be read in conjunction with all architectural documents and all other consultants documents. Do not scale drawings - refer to figure dimensions only. Any discrepancies shall immediately be referred to the architect for clarification. All drawings may not be reproduced or distributed without prior permission from the architect.


Scale	1:100@A1 / 1:200@A3
Drawn	Checked
Project No.	s12067.A
Status	DA
Plot Date	5/6/2018 1:03:41 PM
Plot File	S:\12000-12099\S12067.A_fraser_ivanhoe\70_CAD\Plots\DA.D... ... A03.A1.022[D].dwg
Drawing No.	[Revision] DA03.A1.022[D]

Melbourne 1 Nicholson Street
Melbourne VIC 3000 Australia
T 03 8664 6200 F 03 8664 6300
email melb@batesmart.com.au
http://www.batesmart.com.au

Sydney 43 Brisbane Street
Surry Hills NSW 2010 Australia
T 02 8354 5100 F 02 8354 5199
email syd@batesmart.com.au
http://www.batesmart.com.au

Bates Smart Architects Pty Ltd ABN 68 094 740 986

BATESSMART™

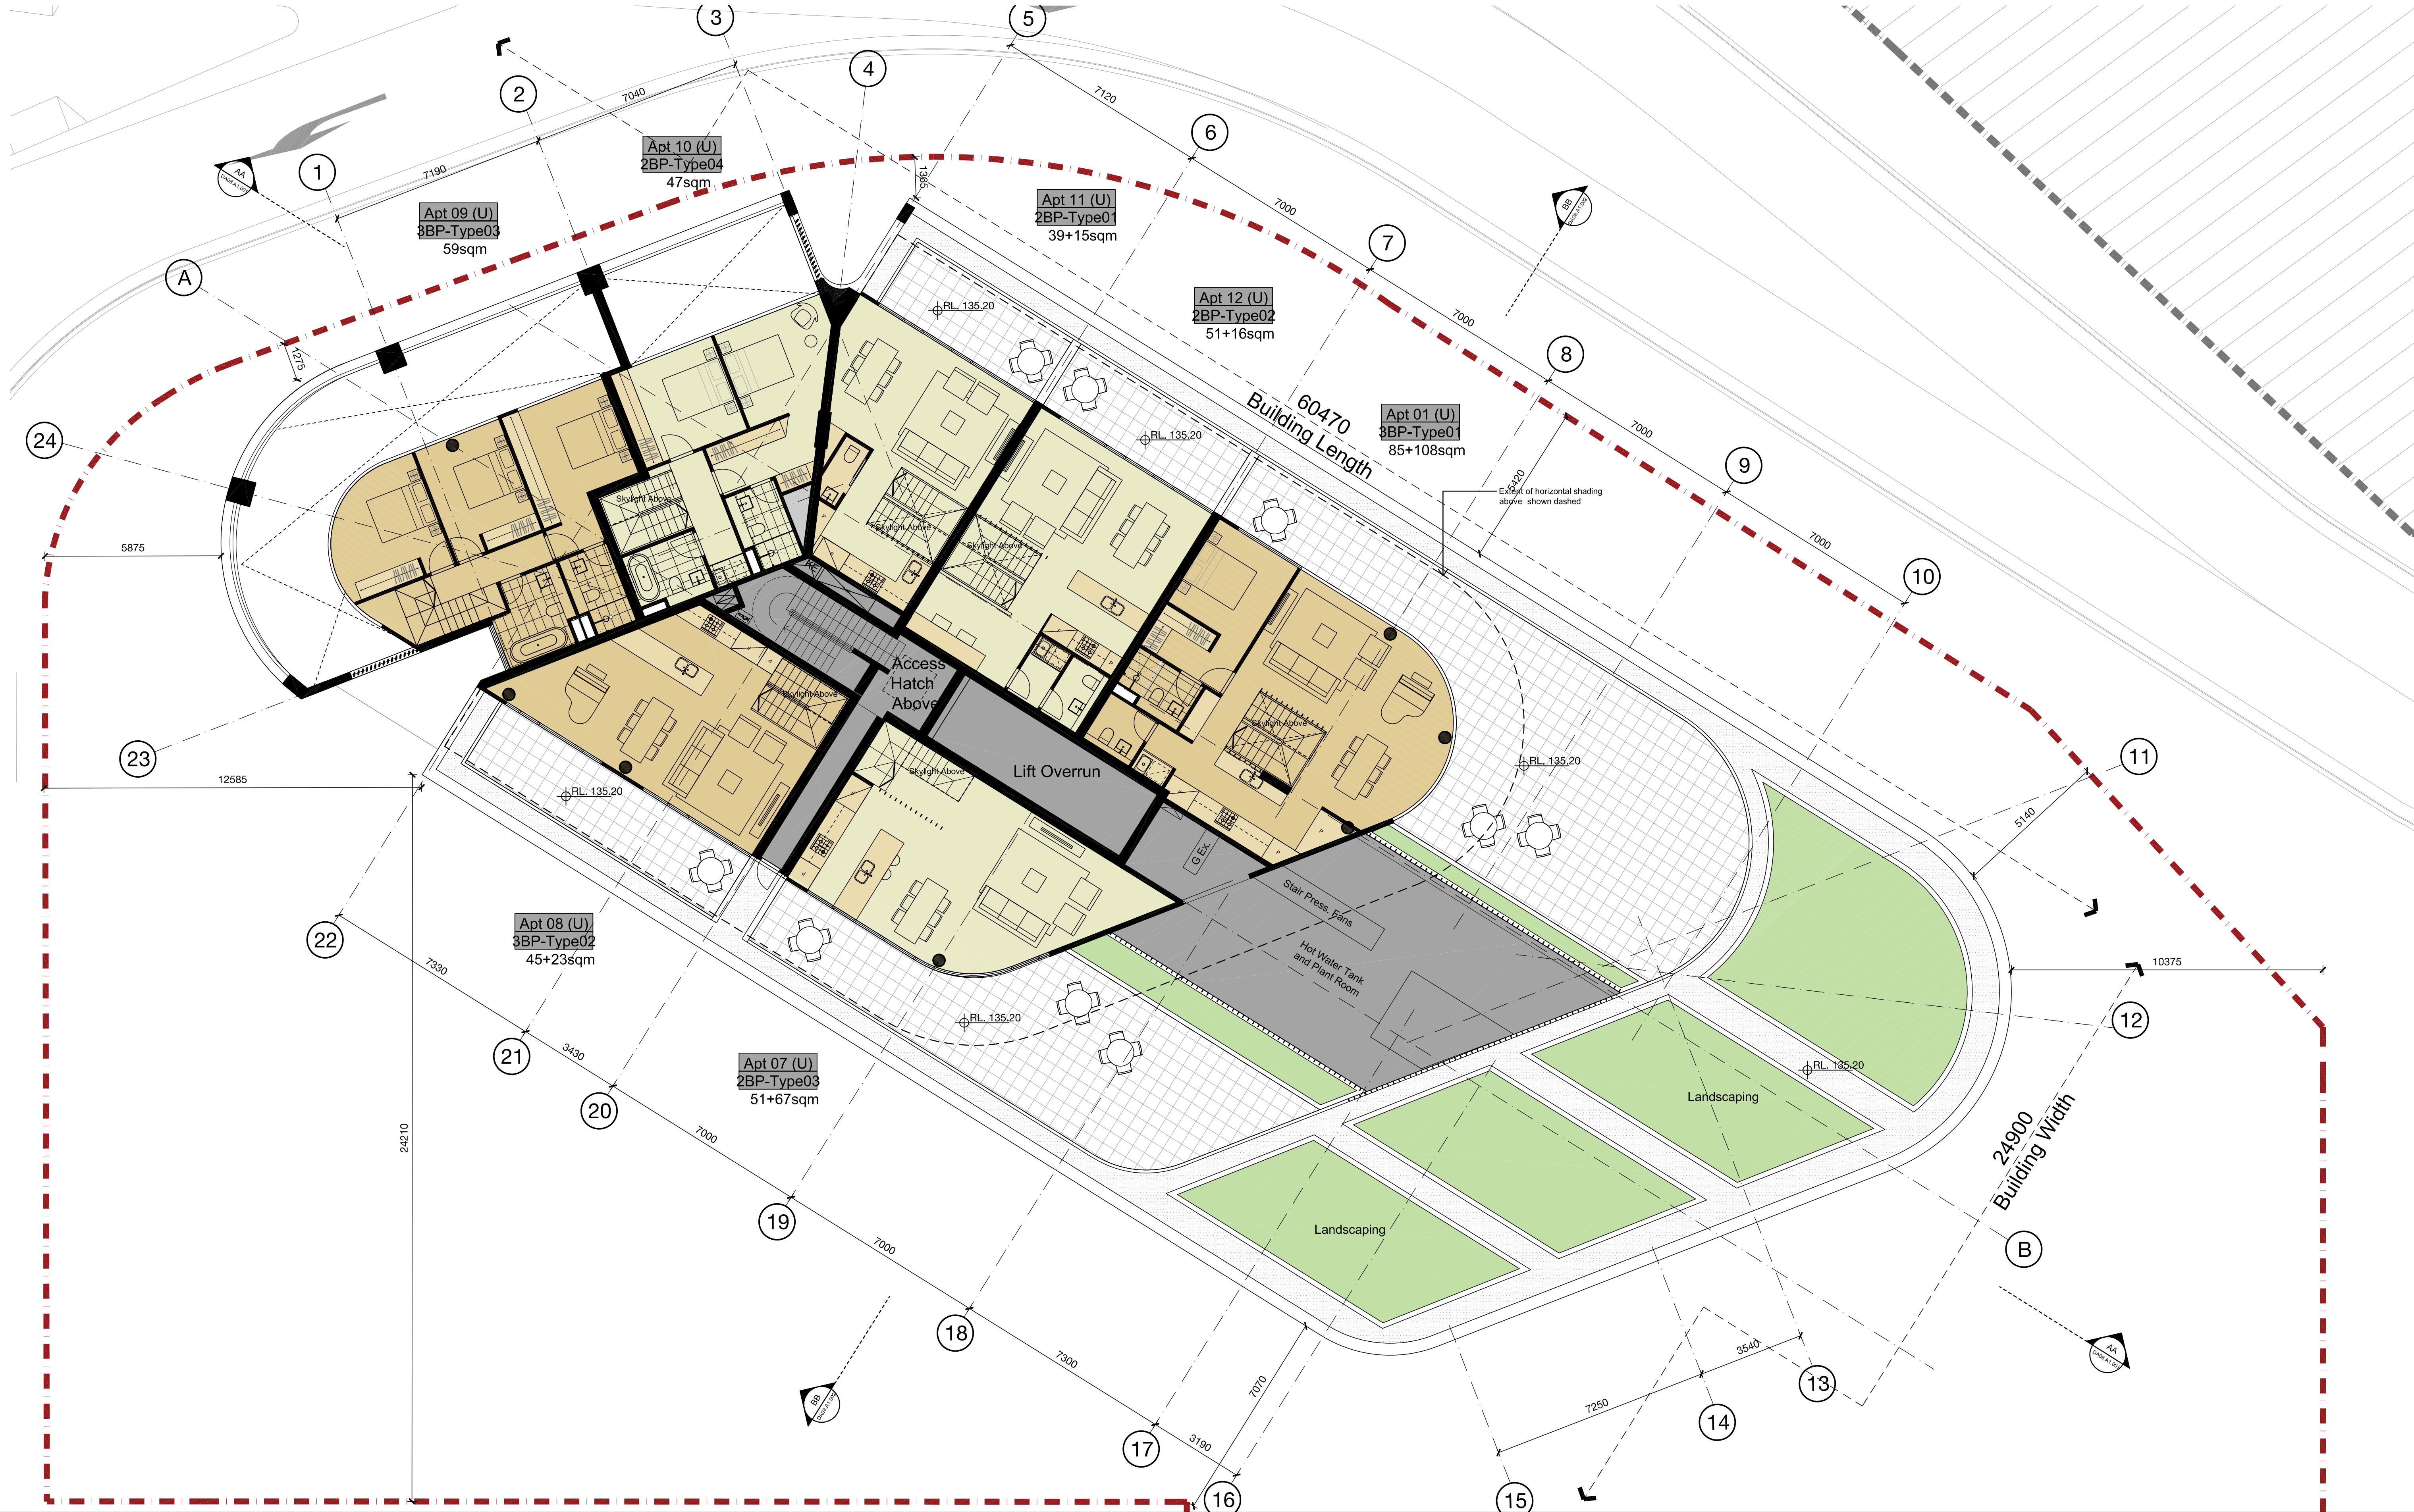

Building A1
Ivanhoe Estate, Macquarie Park
Level 23 Plan



Check all dimensions and site conditions prior to commencement of any work, the purchase or ordering of any materials, fittings, plant, services or equipment and the preparation of shop drawings and/or the fabrication of all drawings to be read in conjunction with all architectural documents and all other consultants documents. Do not scale drawings - refer to figure dimensions only. Any discrepancies shall immediately be referred to the architect for clarification. All drawings may not be reproduced or distributed without prior permission from the architect.


Scale	1:100@A1 / 1:200@A3
Drawn	Checked
Project No.	s12067.A
Status	DA
Plot Date	5/6/2018 1:03:46 PM
Plot File	S:\12000-12099\S12067.A_fraser_iivanhoe\70_CAD\Plots\DA\DA A03.A1.023[D].dwg
Drawing No.	[Revision] DA03.A1.023[D]

Melbourne 1 Nicholson Street
Melbourne VIC 3000 Australia
T 03 8664 6200 F 03 8664 6300
email melb@batessmart.com.au
http://www.batessmart.com.au


Sydney 43 Brisbane Street
Surry Hills NSW 2010 Australia
T 02 8354 5100 F 02 8354 5199
email syd@batessmart.com.au
http://www.batessmart.com.au

Bates Smart Architects Pty Ltd ABN 68 094 740 986

BATESSMART™

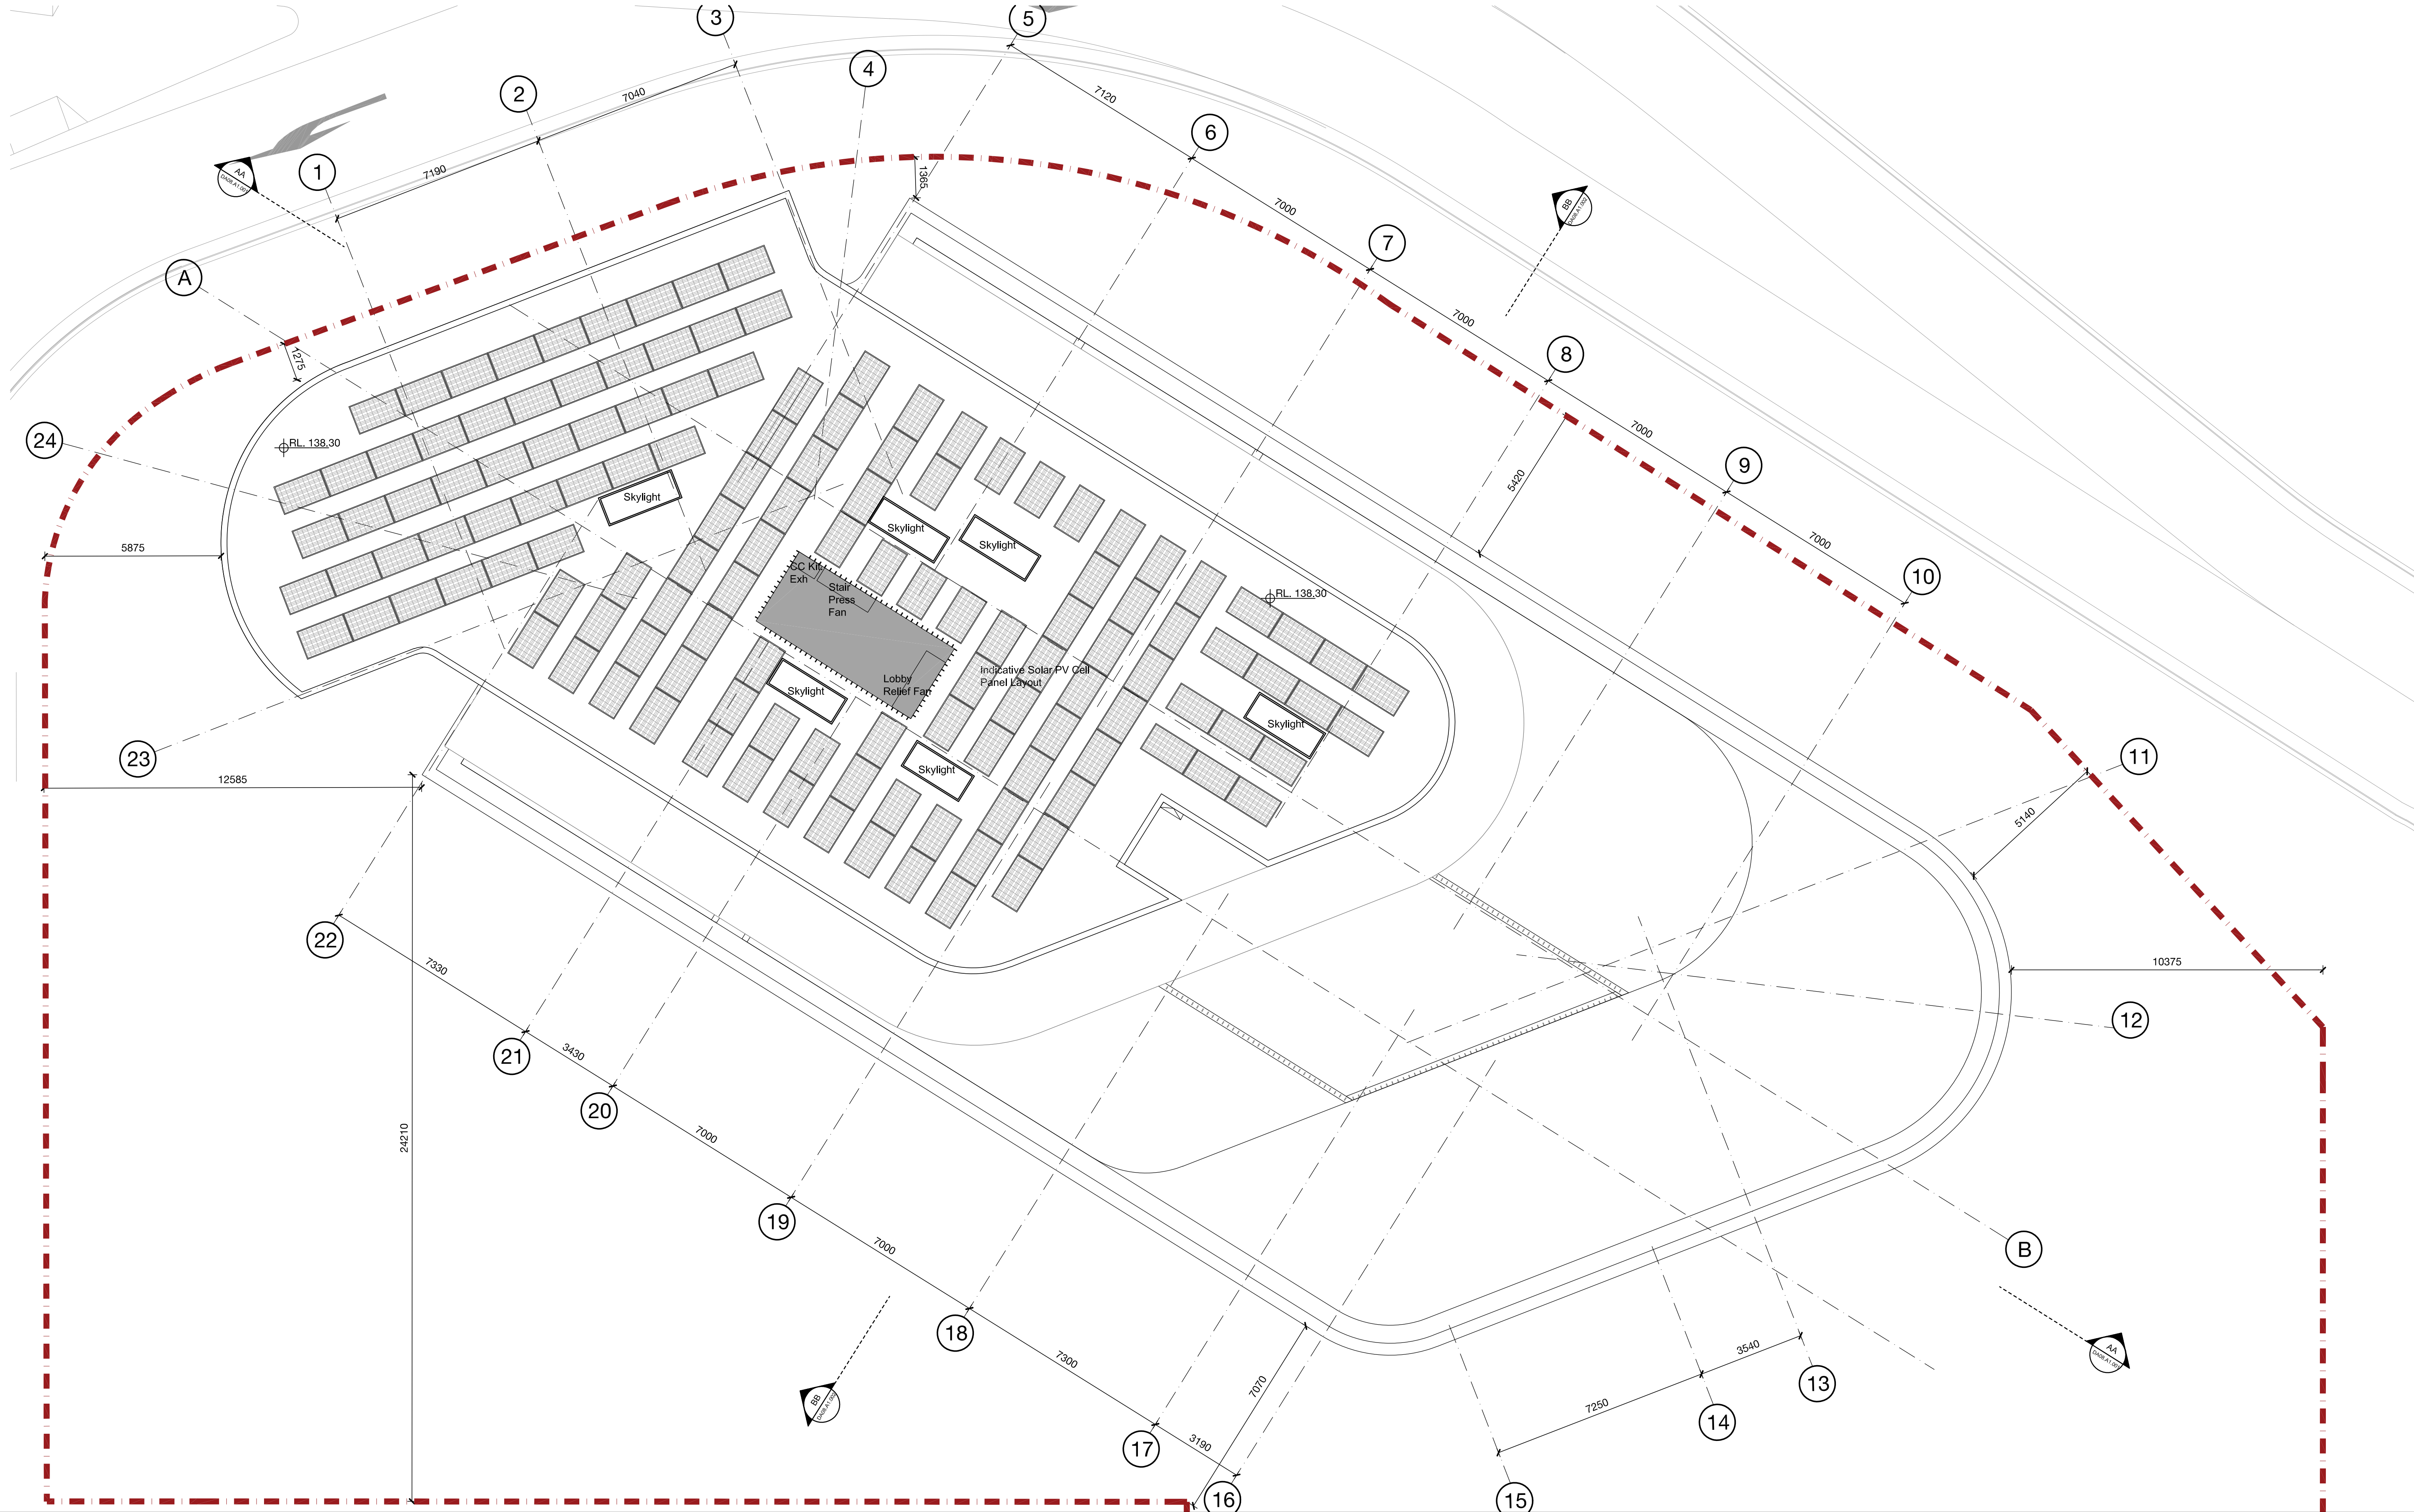

Building A1
Ivanhoe Estate, Macquarie Park
Roof Plan

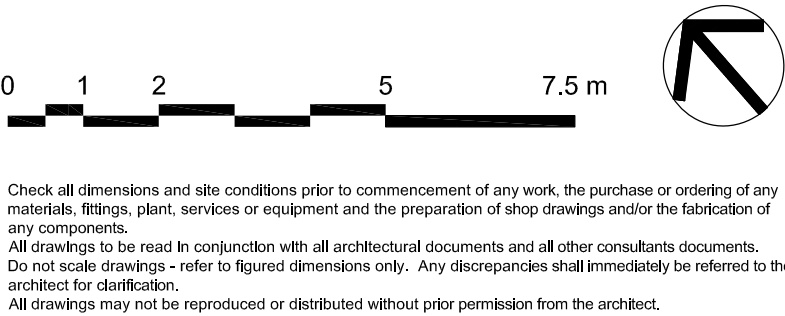

Scale	1:100@A1 / 1:200@A3
Drawn	Checked
Project No.	s12067.A
Status	DA
Plot Date	5/6/2018 1:03:54 PM
Plot File	S:\12000-12099\S12067.A_fraser_i_vanhoe\70_CAD\Plots\DA\DA03.A1.024[D].dwg
Drawing No.	[Revision]

DA03.A1.024[D]

Melbourne 1 Nicholson Street
Melbourne VIC 3000 Australia
T 03 8664 6200 F 03 8664 6300
email melb@batessmart.com.au
http://www.batessmart.com.au


Sydney 43 Brisbane Street
Surry Hills NSW 2010 Australia
T 02 8354 5100 F 02 8354 5199
email syd@batessmart.com.au
http://www.batessmart.com.au

Bates Smart Architects Pty Ltd ABN 68 094 740 986

BATESSMART™

Revision	Date	Description	Initial Checked

Revision	Date	Description	Initial Checked

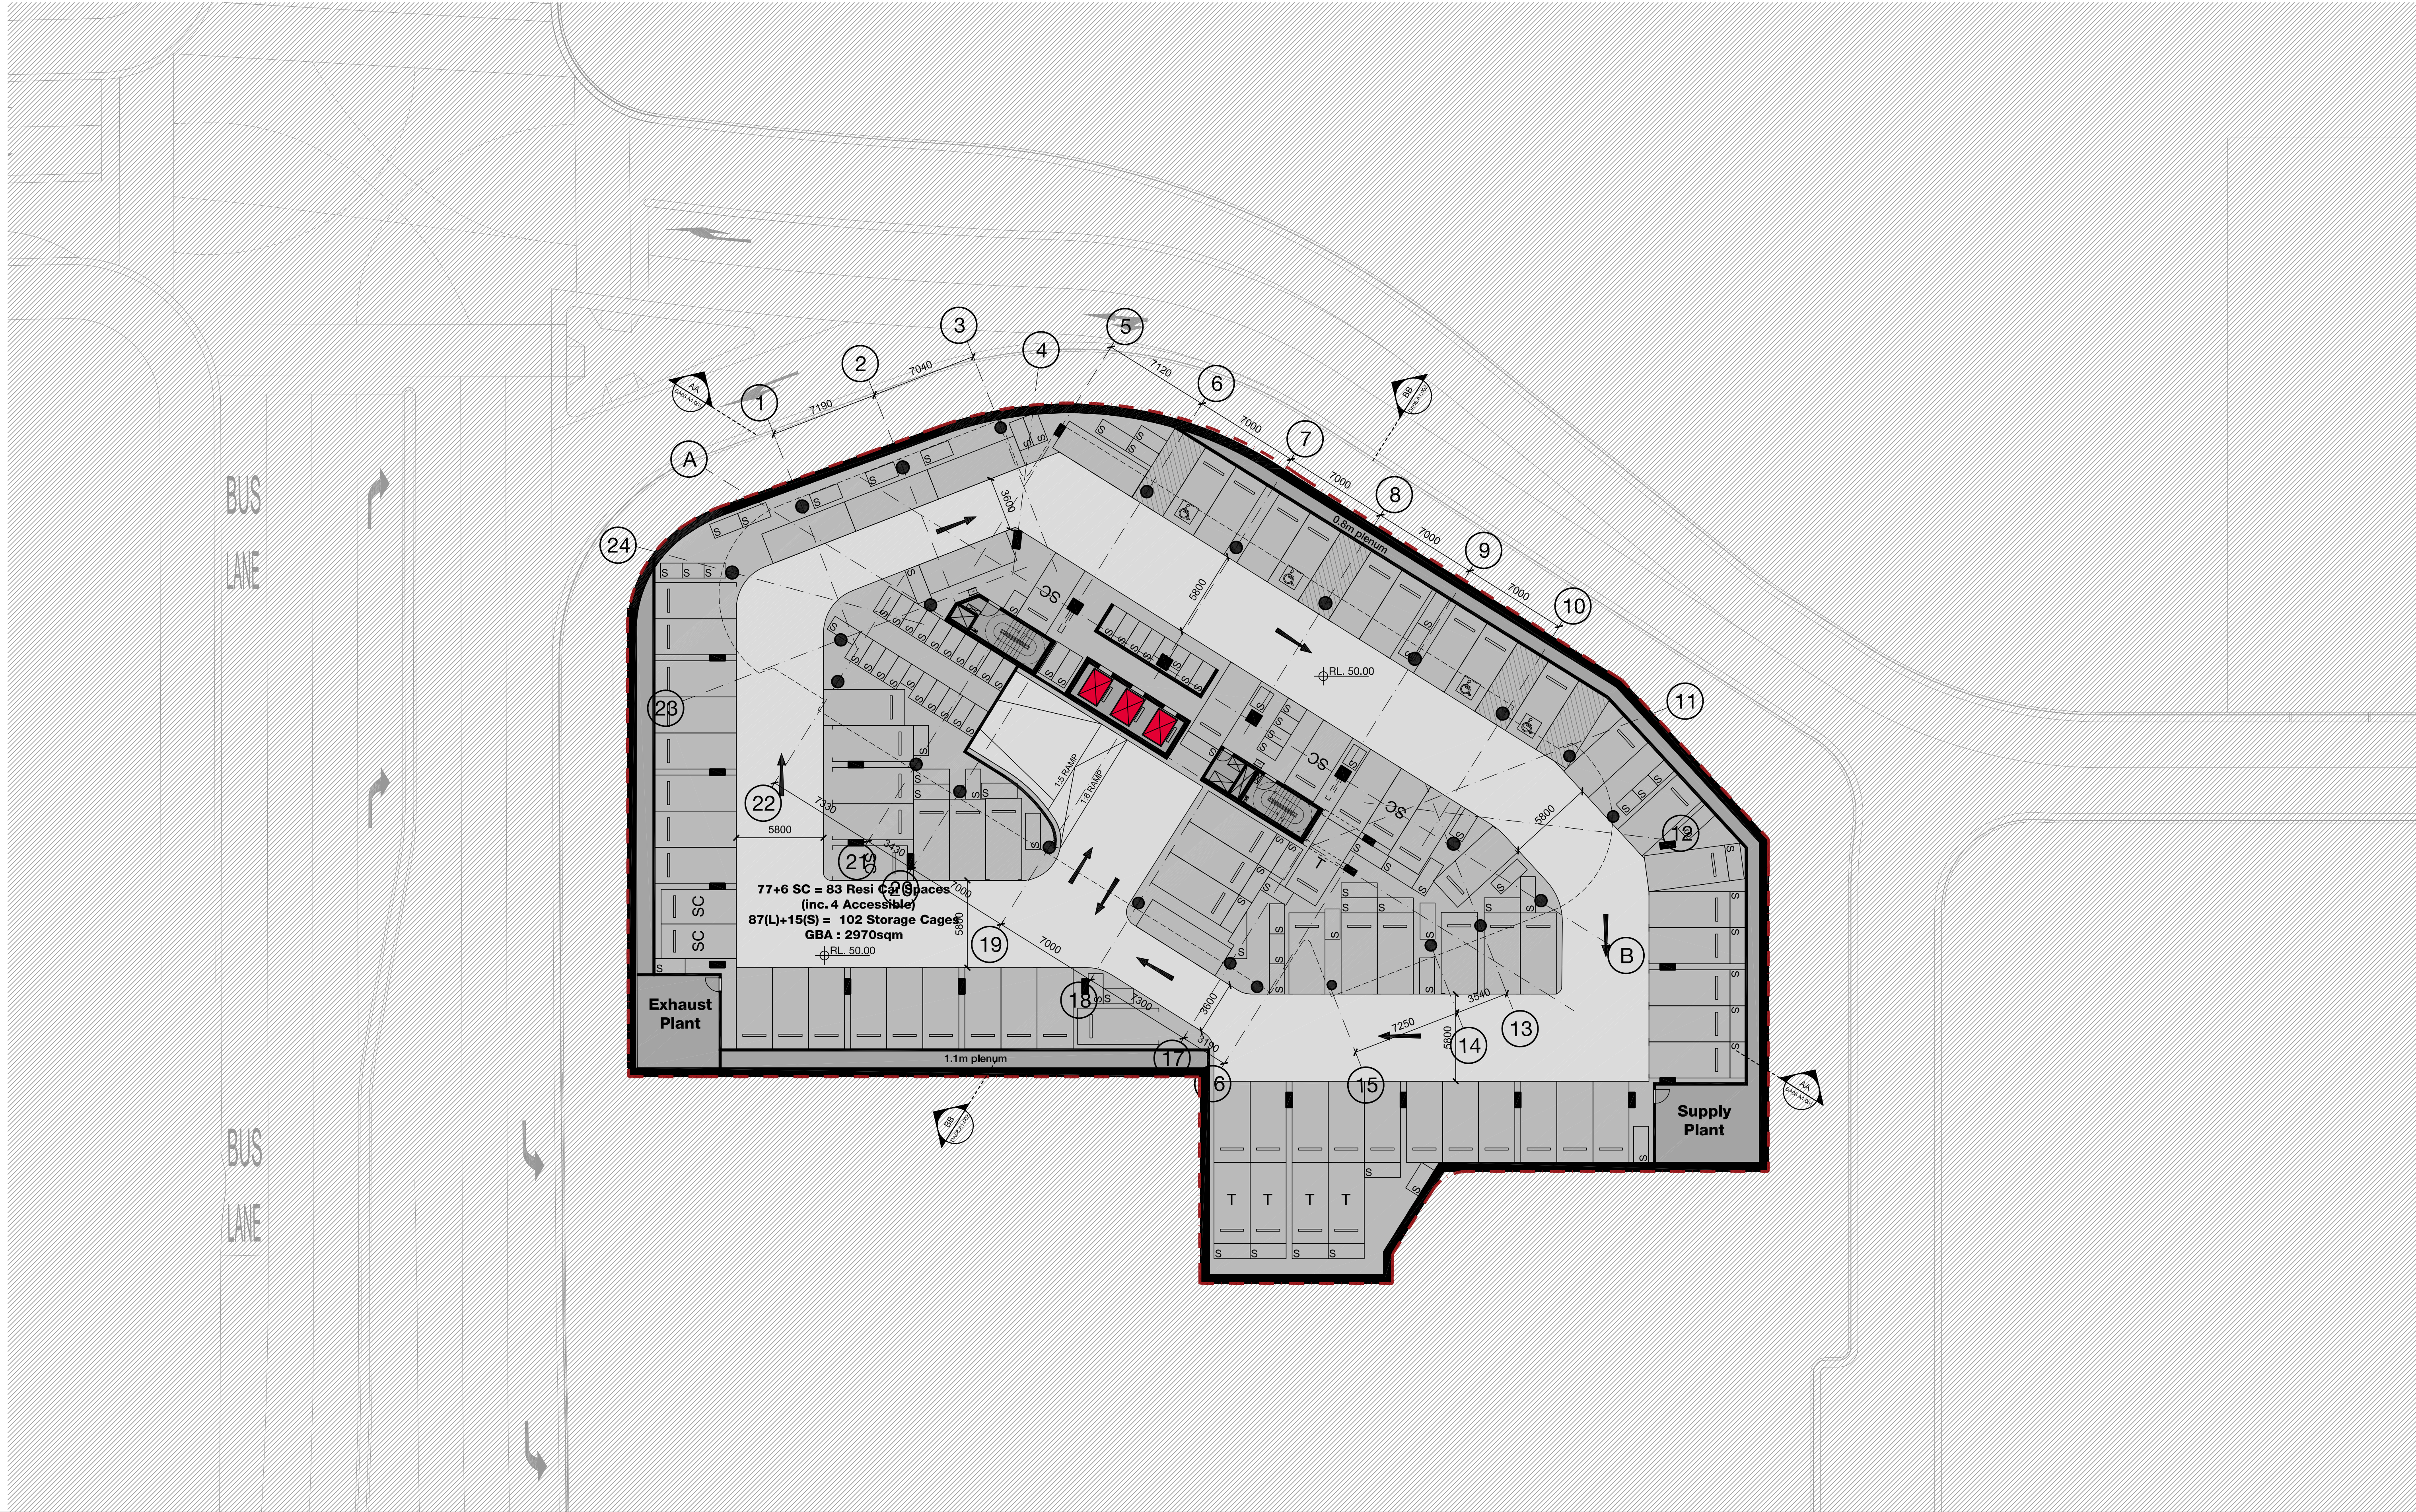

Building A1
Ivanhoe Estate, Macquarie Park
Basement 03- Carpark

0 1 2 5 10 15 m

Check all dimensions and site conditions prior to commencement of any work, the purchase or ordering of any materials, fittings, plant, services or equipment and the preparation of shop drawings and/or the fabrication of any components.
All drawings to be read in conjunction with all architectural documents and all other consultants documents.
Do not scale drawings - refer to figured dimensions only. Any discrepancies shall immediately be referred to the architect for clarification.
All drawings may not be reproduced or distributed without prior permission from the architect.

Scale	1:200@A1 / 1:400@A3
Drawn	Checked
Project No.	s12067.A
Status	DA
Plot Date	4/6/2018 5:32:08 PM
Plot File	S:\12000-12099\S12067_A_fraser_i_vanhoe\70_CAD\Plots\DA.D A03.A1.B3[C].dwg
Drawing No.	[Revision]

DA03.A1.B3[C]

Melbourne 1 Nicholson Street
Melbourne VIC 3000 Australia
T 03 8664 6200 F 03 8664 6300
email melb@batessmart.com.au
http://www.batessmart.com.au

Sydney 43 Brisbane Street
Surry Hills NSW 2010 Australia
T 02 8354 5100 F 02 8354 5199
email syd@batessmart.com.au
http://www.batessmart.com.au

Bates Smart Architects Pty Ltd ABN 68 094 740 986


BATESSMART



Scale	1:200@A1 / 1:400@A3
Drawn	Checked
Project No.	s12067.A
Status	DA
Plot Date	4/6/2018 8:04:22 PM
Plot File	S:\12000-12099\S12067.A_frassers_vanhoel70_CAD\Plots\DA1D ..._A07.A1.004\A1.dwg
Drawing No.	[Revision]
DA07.A1.004[A]	



Bates Smart Architects Pty Ltd ABN 68 094 740 986

BATESSMART™

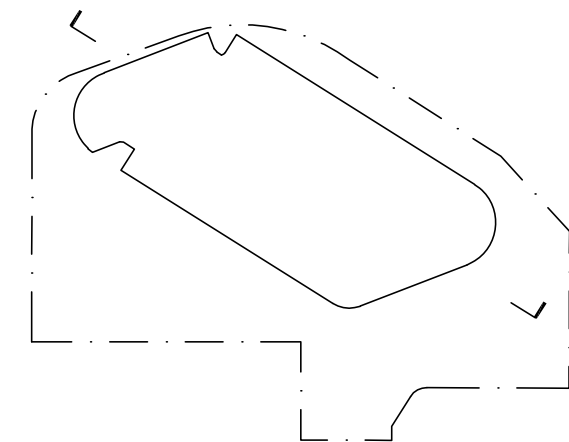

Scale	1:200@A1 / 1:400@A3
Drawing	Checked
Project No.	s12067.A
Status	DA
Plot Date	4/6/2018 5:34:12 PM
Plot File	S:\12000-12099\S12067.A_fraser_jvanhoo170_CAD\Plots\DAID --- A08-A1.021CI.dwg
Drawing No.	[Revision]

BATESSMART™

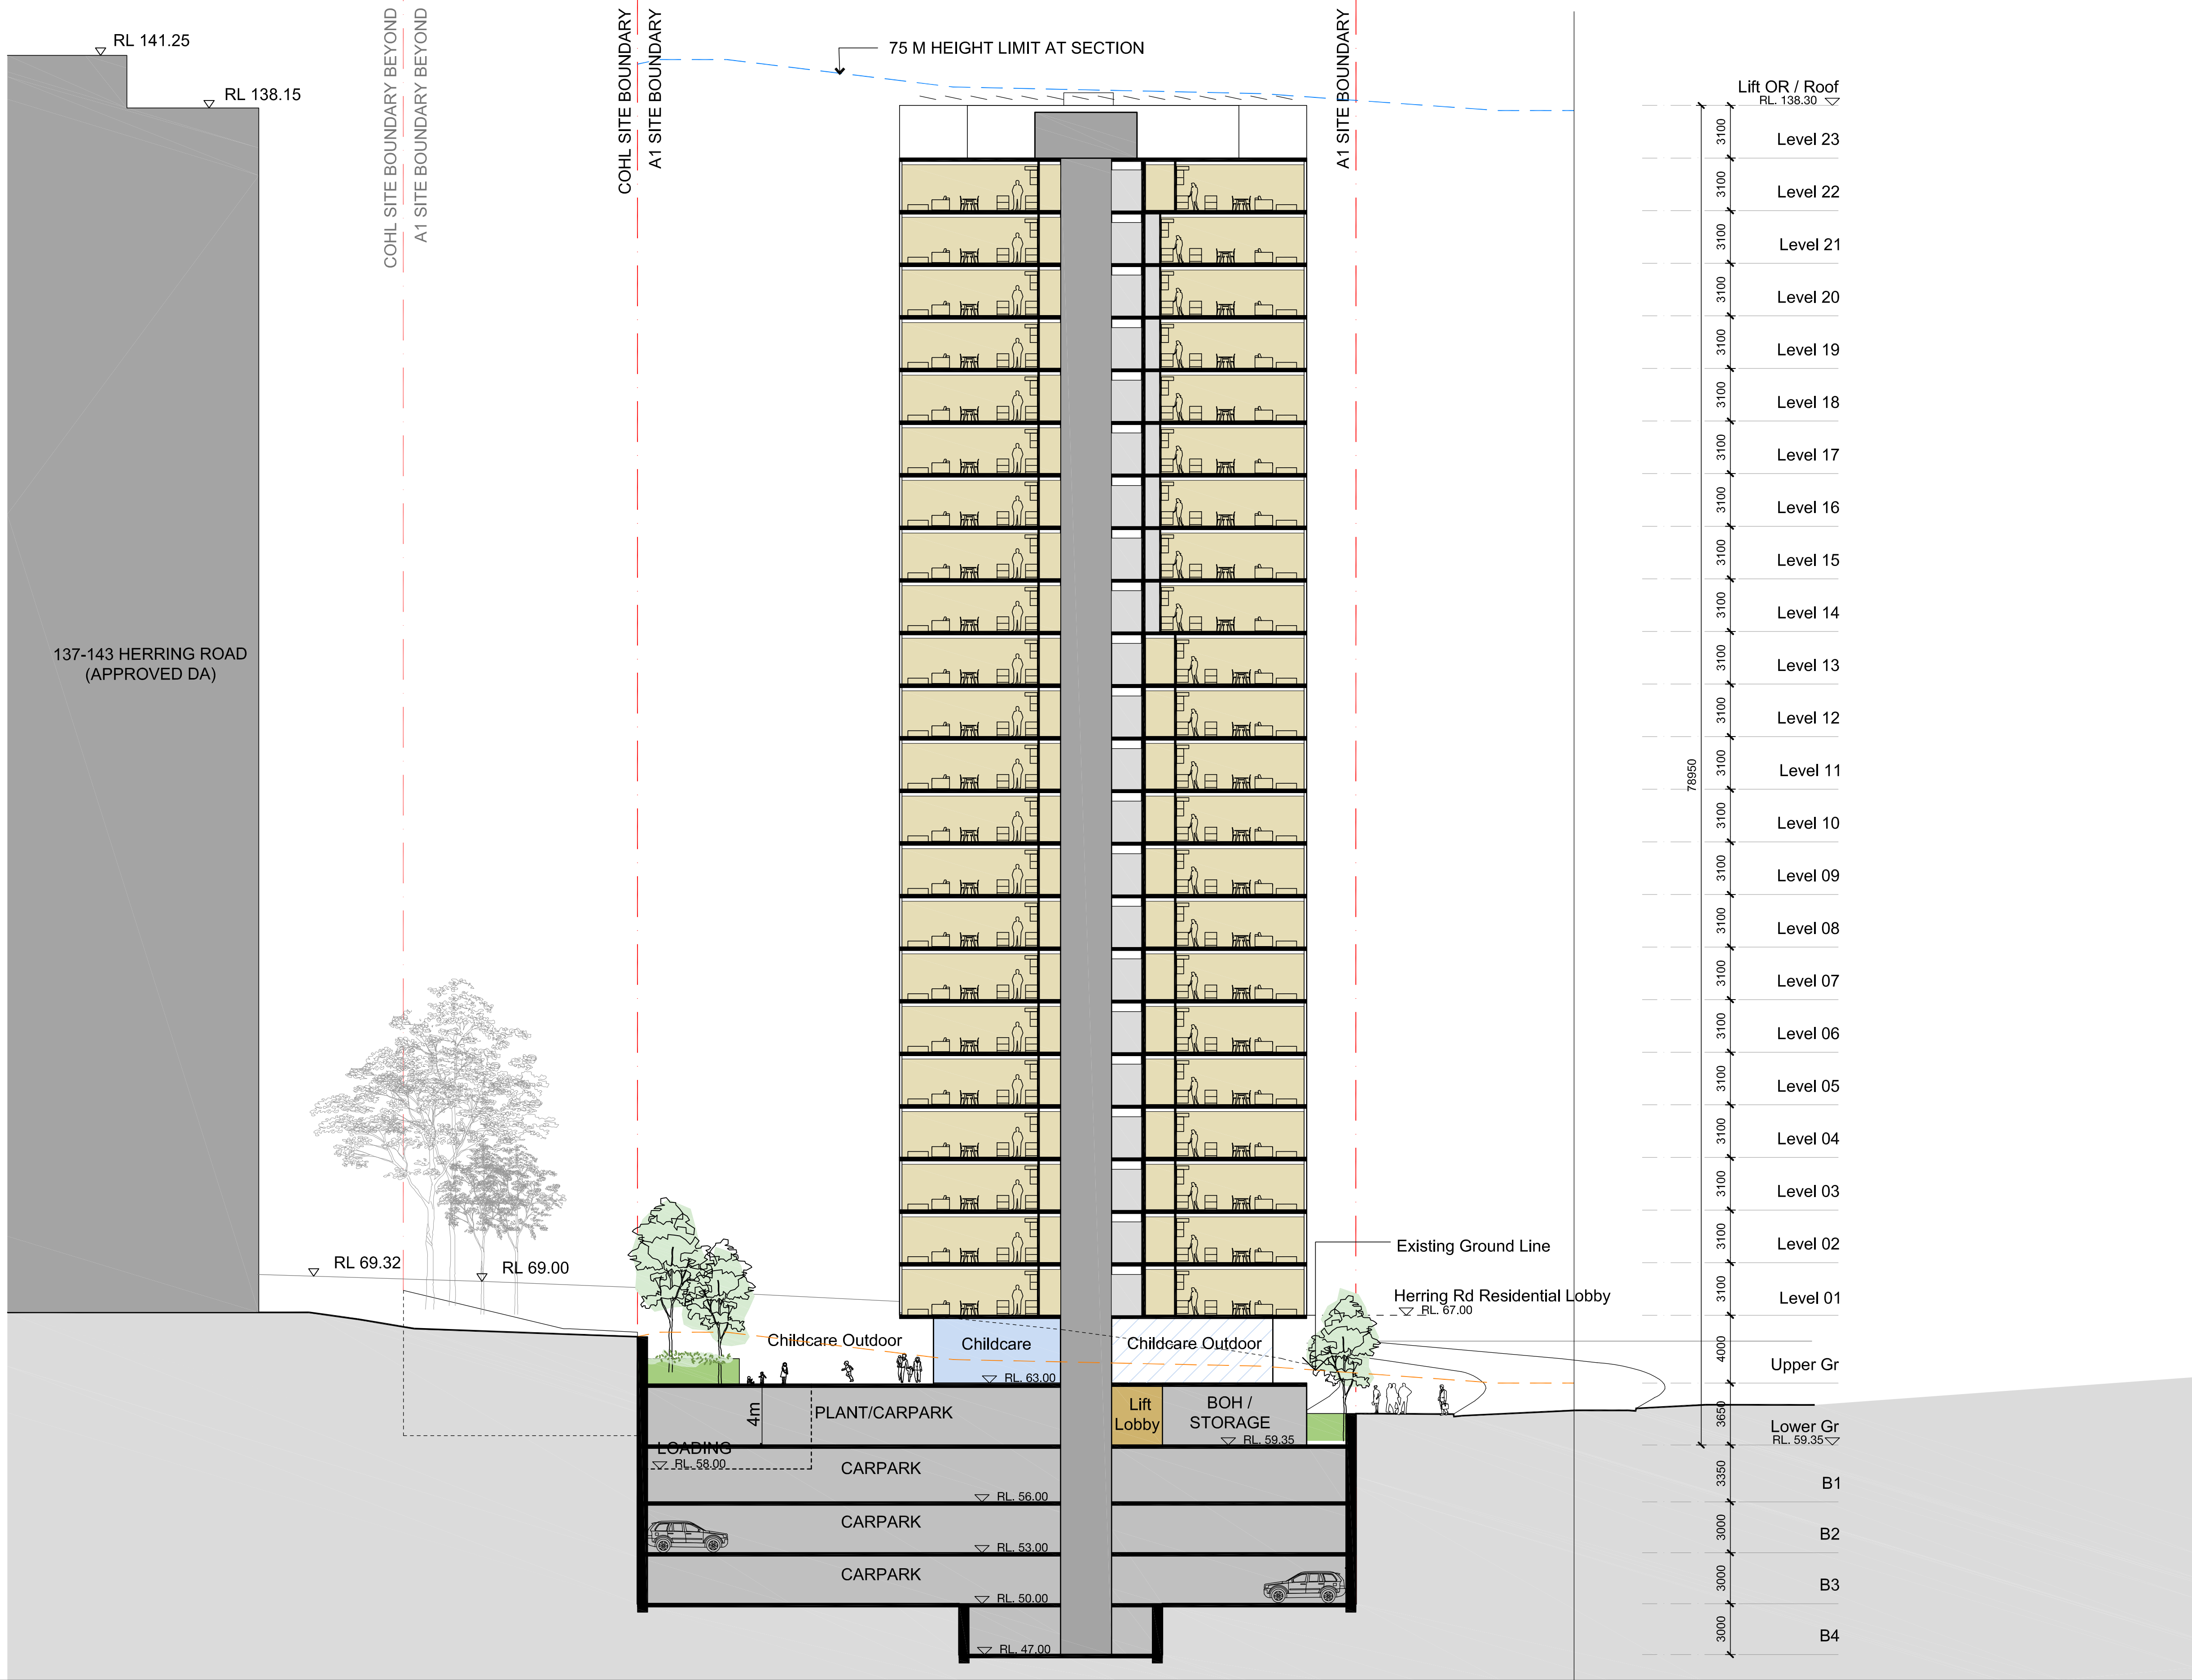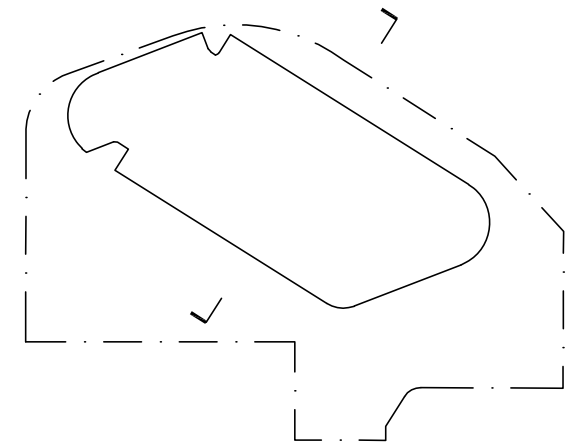

Building A1
Ivanhoe Estate, Macquarie Park
Section BB

Check all dimensions and site conditions prior to commencement of any work, the purchase or ordering of any materials, fittings, plant, services or equipment and the preparation of shop drawings and/or the fabrication of any components.
All drawings to be read in conjunction with all architectural documents and all other consultants documents.
Do not scale drawings - refer to figured dimensions only. Any discrepancies shall immediately be referred to the architect for clarification.
All drawings may not be reproduced or distributed without prior permission from the architect.



Scale	1:200@A1 / 1:400@A3
Drawn	Checked
Project No.	s12067.A
Status	DA
Plot Date	4/6/2018 8:28:13 PM
Plot File	S:\12000-12099\S12067_A_fraser_ivanhoe\70_CAD\Plots\DA\DA08.A1.002[D].dwg
Drawing No.	[Revision]
DA08.A1.002[D]	

Melbourne 1 Nicholson Street
Melbourne VIC 3000 Australia
T 03 8664 6200 F 03 8664 6300
email melb@batessmart.com.au
http://www.batessmart.com.au

Sydney 43 Brisbane Street
Surry Hills NSW 2010 Australia
T 02 8354 5100 F 02 8354 5199
email syd@batessmart.com.au
http://www.batessmart.com.au

Bates Smart Architects Pty Ltd ABN 68 094 740 986

BATESSMART




C	18.03.25	Stage 1 - Lot A1 DA updated	KM	KM
B	18.03.12	Stage 1 - Lot A1 DA updated	CC	KM
A	18.02.09	Stage 1 - Lot A1 DA	CC	*KM
Revision	Date	Description	Initial	Checker

Check all dimensions and site conditions prior to commencement of any work, the purchase or ordering of any materials, fittings, plant, services or equipment and the preparation of shop drawings and/or the fabrication of any components.


All drawings to be read in conjunction with all architectural documents and all other consultants documents. Do not scale drawings - refer to figured dimensions only. Any discrepancies shall immediately be referred to the architect for clarification.

All drawings may not be reproduced or distributed without prior permission from the architect.

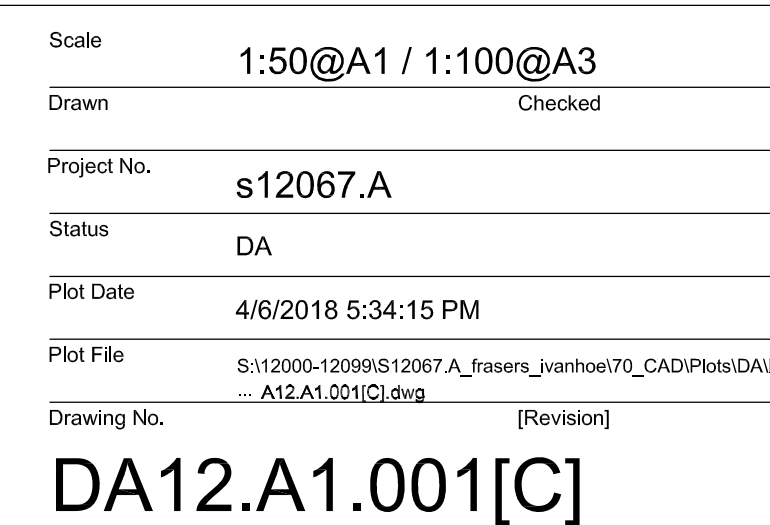

Bates Smart Architects Pty Ltd ABN 68 094 740 986

BATESSMART™

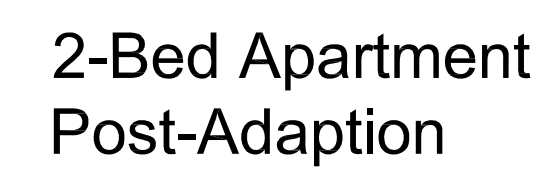


C	18.03.25	Stage 1 - Lot A1 DA updated	KM	KM
B	18.03.12	Stage 1 - Lot A1 DA updated	CC	KM
A	18.02.09	Stage 1 - Lot A1 DA	CC	*KM
Revision	Date	Description	Initial	Checker

Check all dimensions and site conditions prior to commencement of any work, the purchase or ordering of any materials, fittings, plant, services or equipment and the preparation of shop drawings and/or the fabrication of any components.

All drawings to be read in conjunction with all architectural documents and all other consultants documents. Do not scale drawings - refer to figured dimensions only. Any discrepancies shall immediately be referred to the architect for clarification.

All drawings may not be reproduced or distributed without prior permission from the architect.

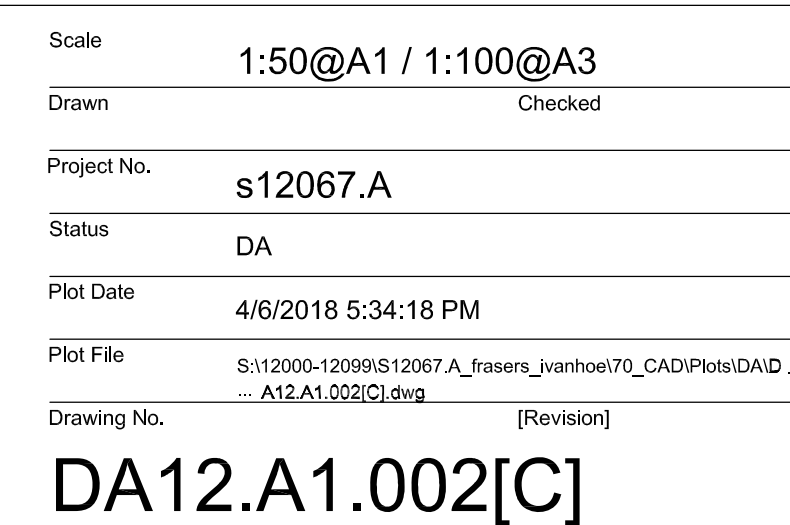

BATESSMART™



C	18.03.25	Stage 1 - Lot A1 DA updated	KM	KM	
B	18.03.12	Stage 1 - Lot A1 DA updated	CC	KM	
A	18.02.09	Stage 1 - Lot A1 DA	CC	*KM	
	Revision	Date	Description	Initial	Checked

Check all dimensions and site conditions prior to commencement of any work, the purchase or ordering of any materials, fittings, plant, services or equipment and the preparation of shop drawings and/or the fabrication of any components.

All drawings to be read in conjunction with all architectural documents and all other consultants documents.

Do not scale drawings - refer to figured dimensions only. Any discrepancies shall immediately be referred to the architect for clarification.

All drawings may not be reproduced or distributed without prior permission from the architect.

DA12.A1.003[C]

Bates Smart Architects Pty Ltd ABN 68 094 740 986

BATESSMART™