

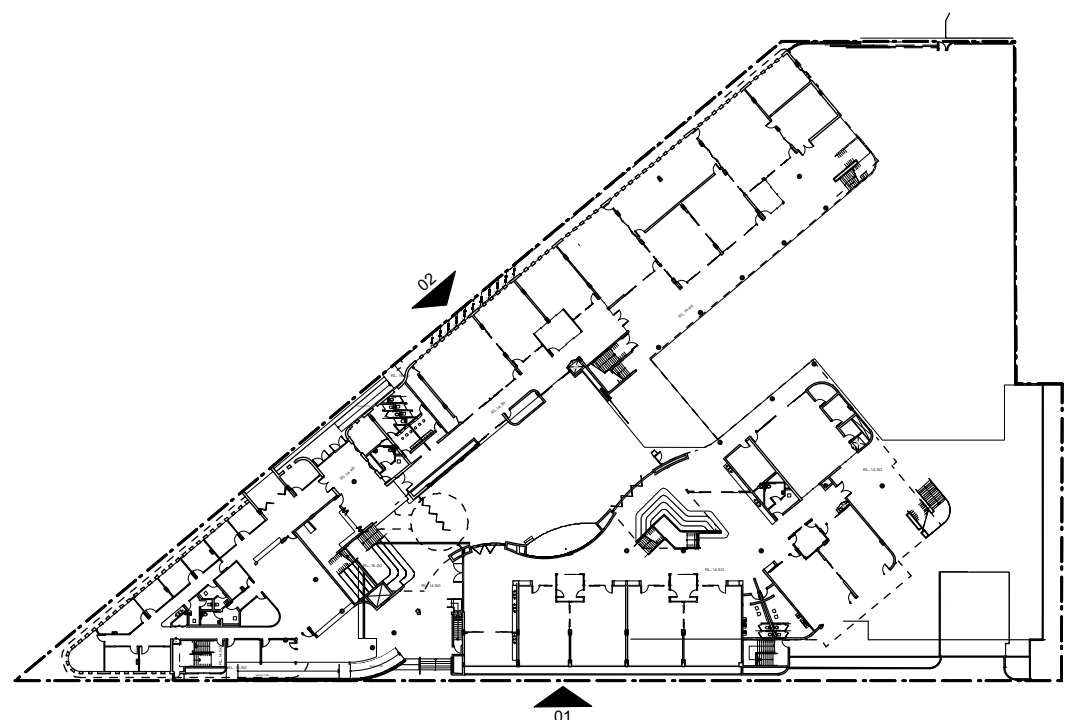
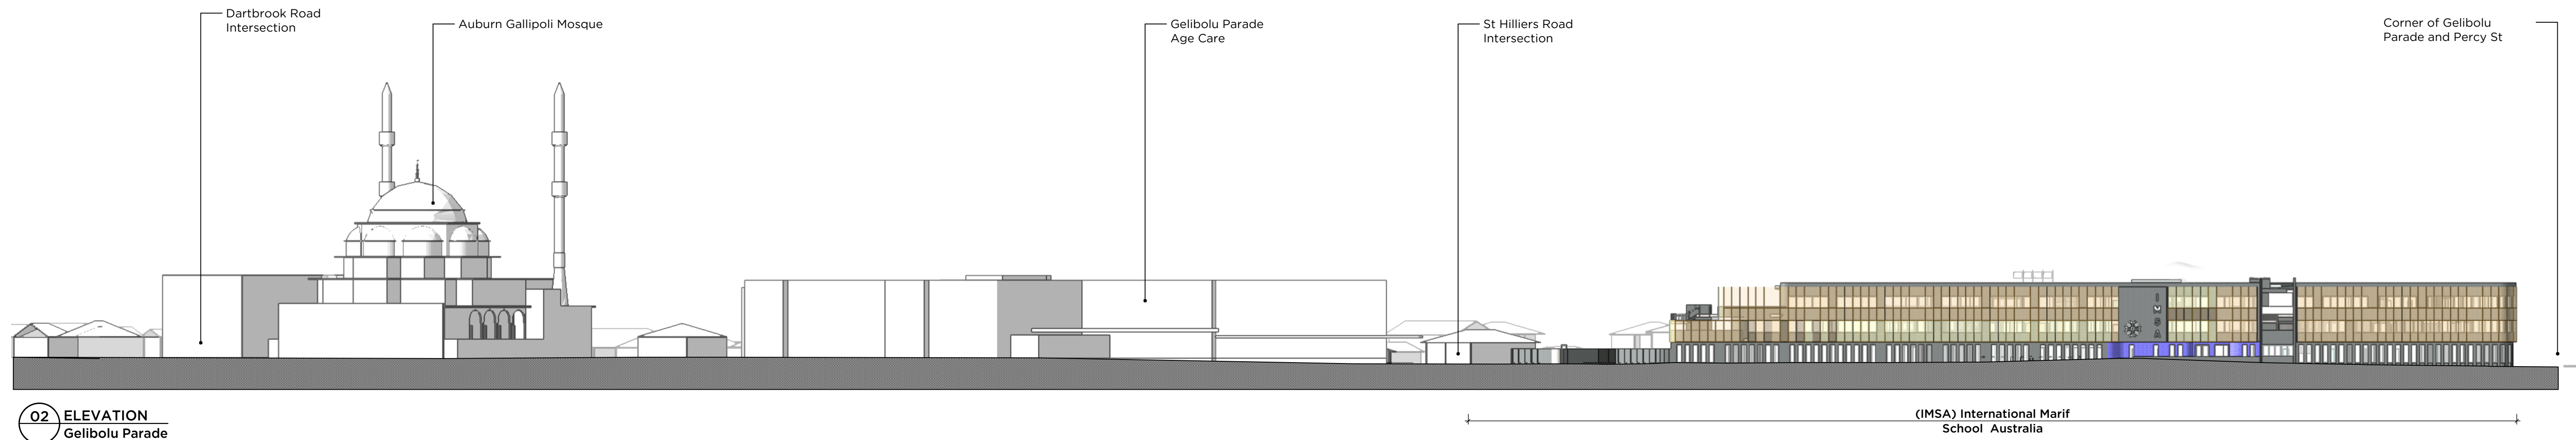


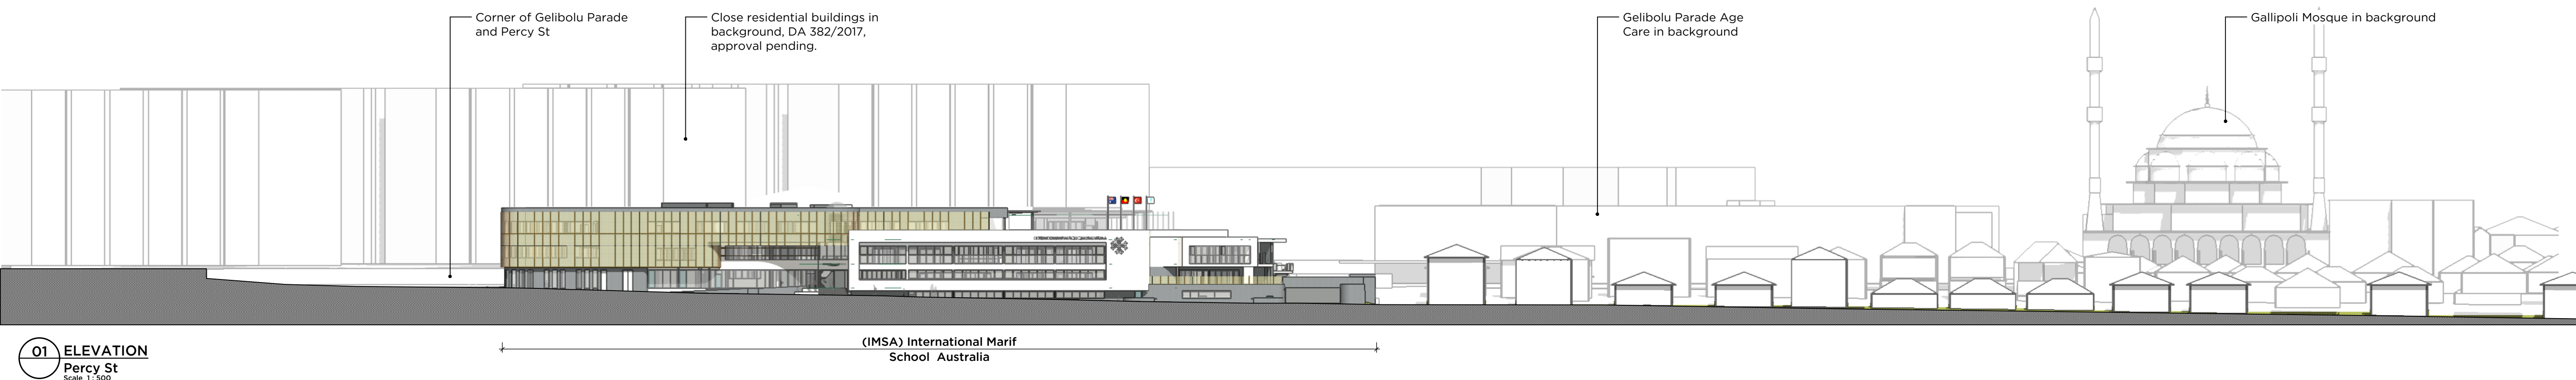

PLAN
Elevation Reference
Scale 1:1000

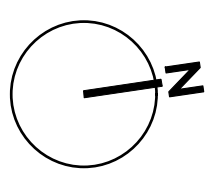

PMDL ARCHITECTURE
INTERIORS
MASTERPLANNING

D	6/7/18	Update SSDA
C	13/6/18	Update in annotations
ISSUE	DATE	REVISION
0mm 50mm 100mm		
DO NOT SCALE FROM DRAWING. USE FIGURED DIMENSIONS ONLY. CHECK ALL DIMENSIONS ON SITE BEFORE MANUFACTURE OR CONSTRUCTION.		
PROJECT	Int. Maarif Schools Australia	PROJECT # 2729
CLIENT	Maarif Foundation	DWG #
DWG	Context Elevations	DA200
CLIENT REF & CONTACT	Gallipoli Campus	REVISION
DATE June 2018	DRAWN LS	REVISION D
SCALE 500@A1	CHD	

pmdl.com.au

PHDL ARCHITECTURE + DESIGN HK (LIMITED)
PHDL ARCHITECTURE + DESIGN PTY LTD ABN 56 062 961 317
NEW NOMINATED ARCHITECTS: ANDREW PENDER 537 DAVID MORRIS 5865 VICKI VAN CLUW 9476