

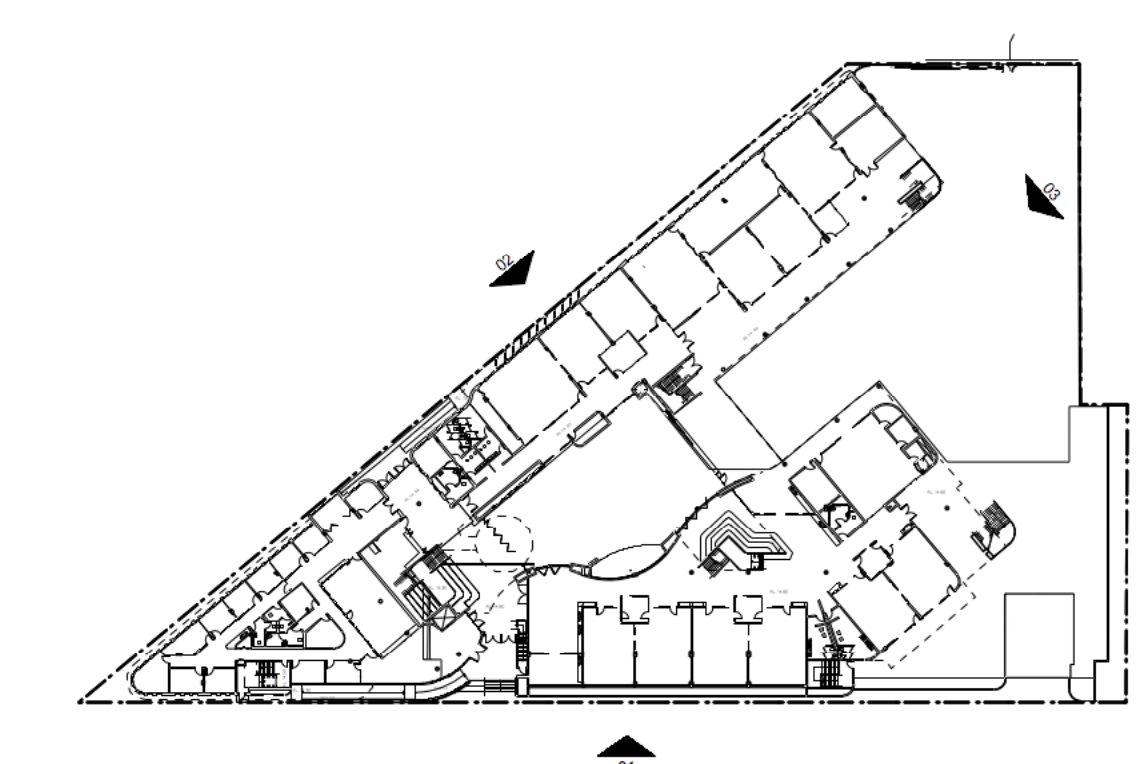
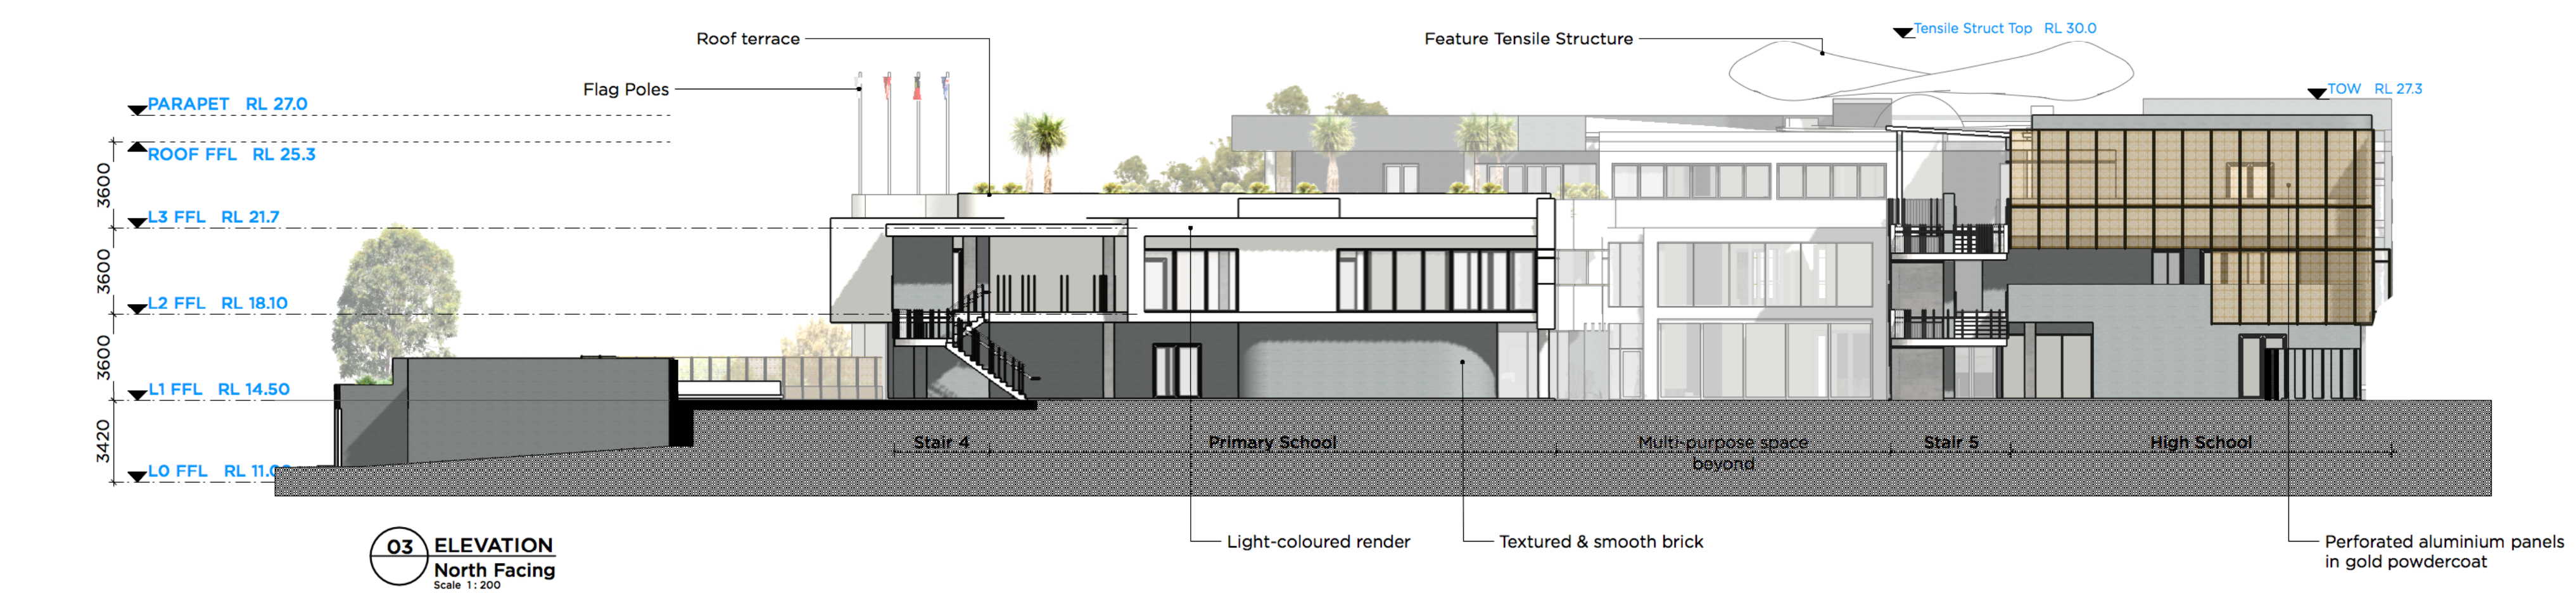
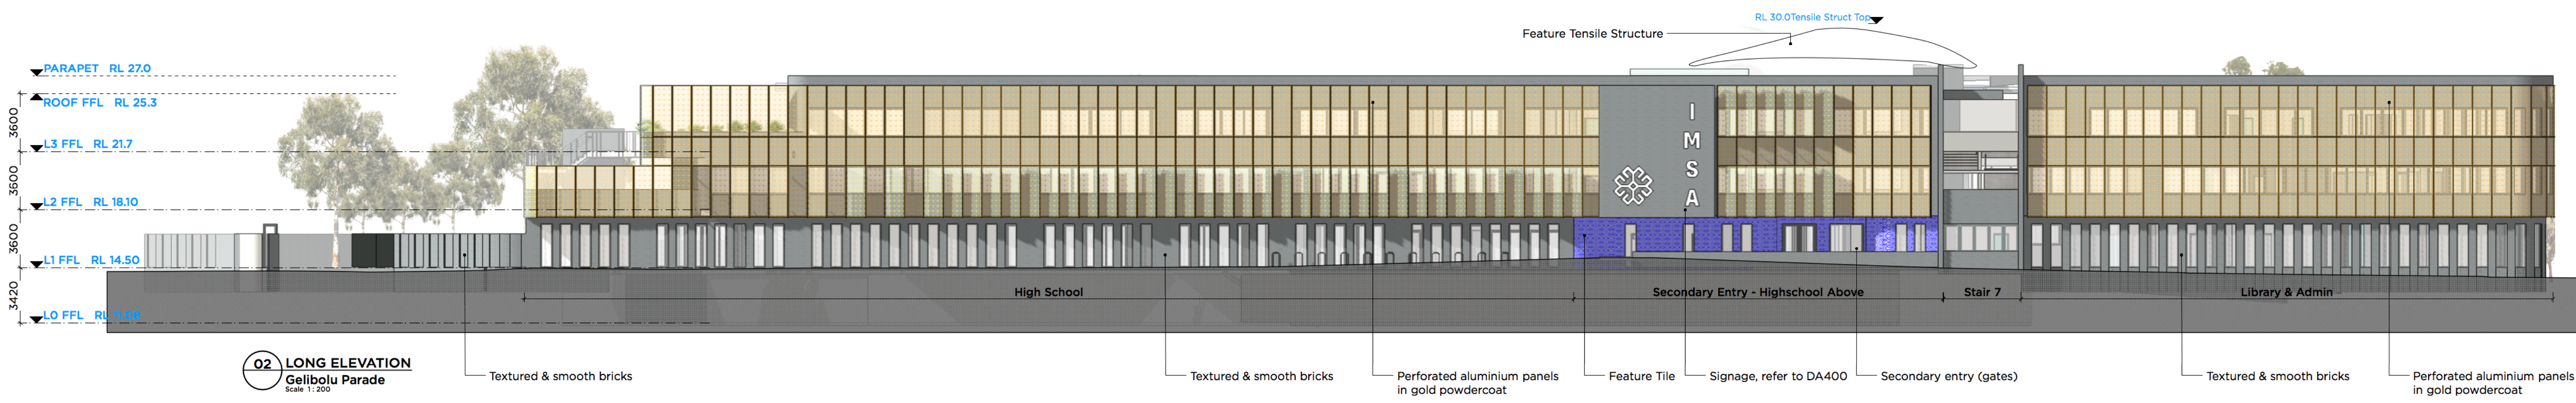


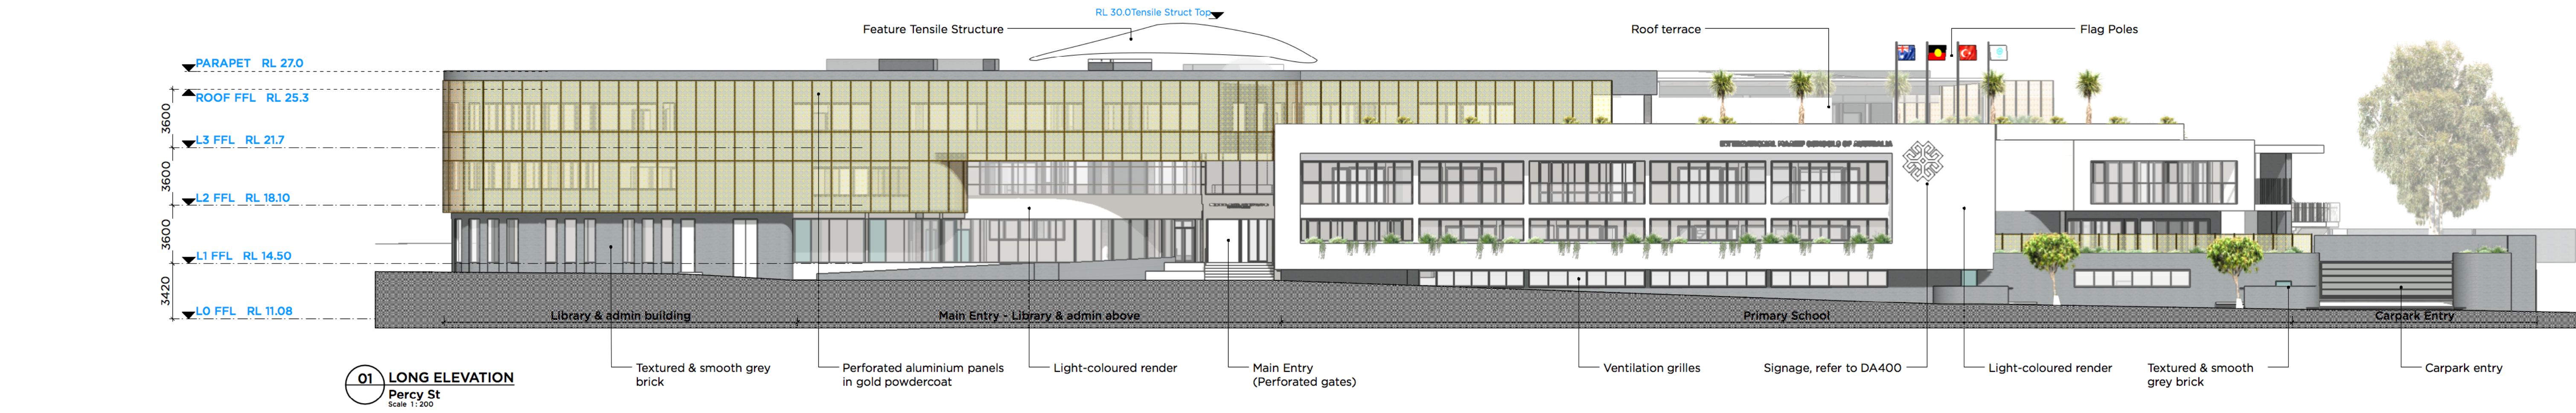

NOTE: Any landscape included in the architectural drawings are only indicative. Refer to Landscape Drawings.

PLAN
Elevation Reference
Scale 1:1000

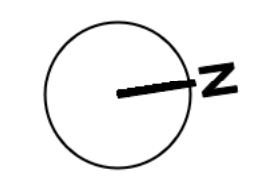

PMDL  **ARCHITECTURE
INTERIORS
MASTERPLANNING**

pmdl.com.au

PROJECT: Int. Maarif Schools Australia
CLIENT: Maarif Foundation
DWG: Elevations

DATE: June 2018
SCALE: 1:200 @ A1

REVISION: J

PROJECT # 2729
DWG # DA201