




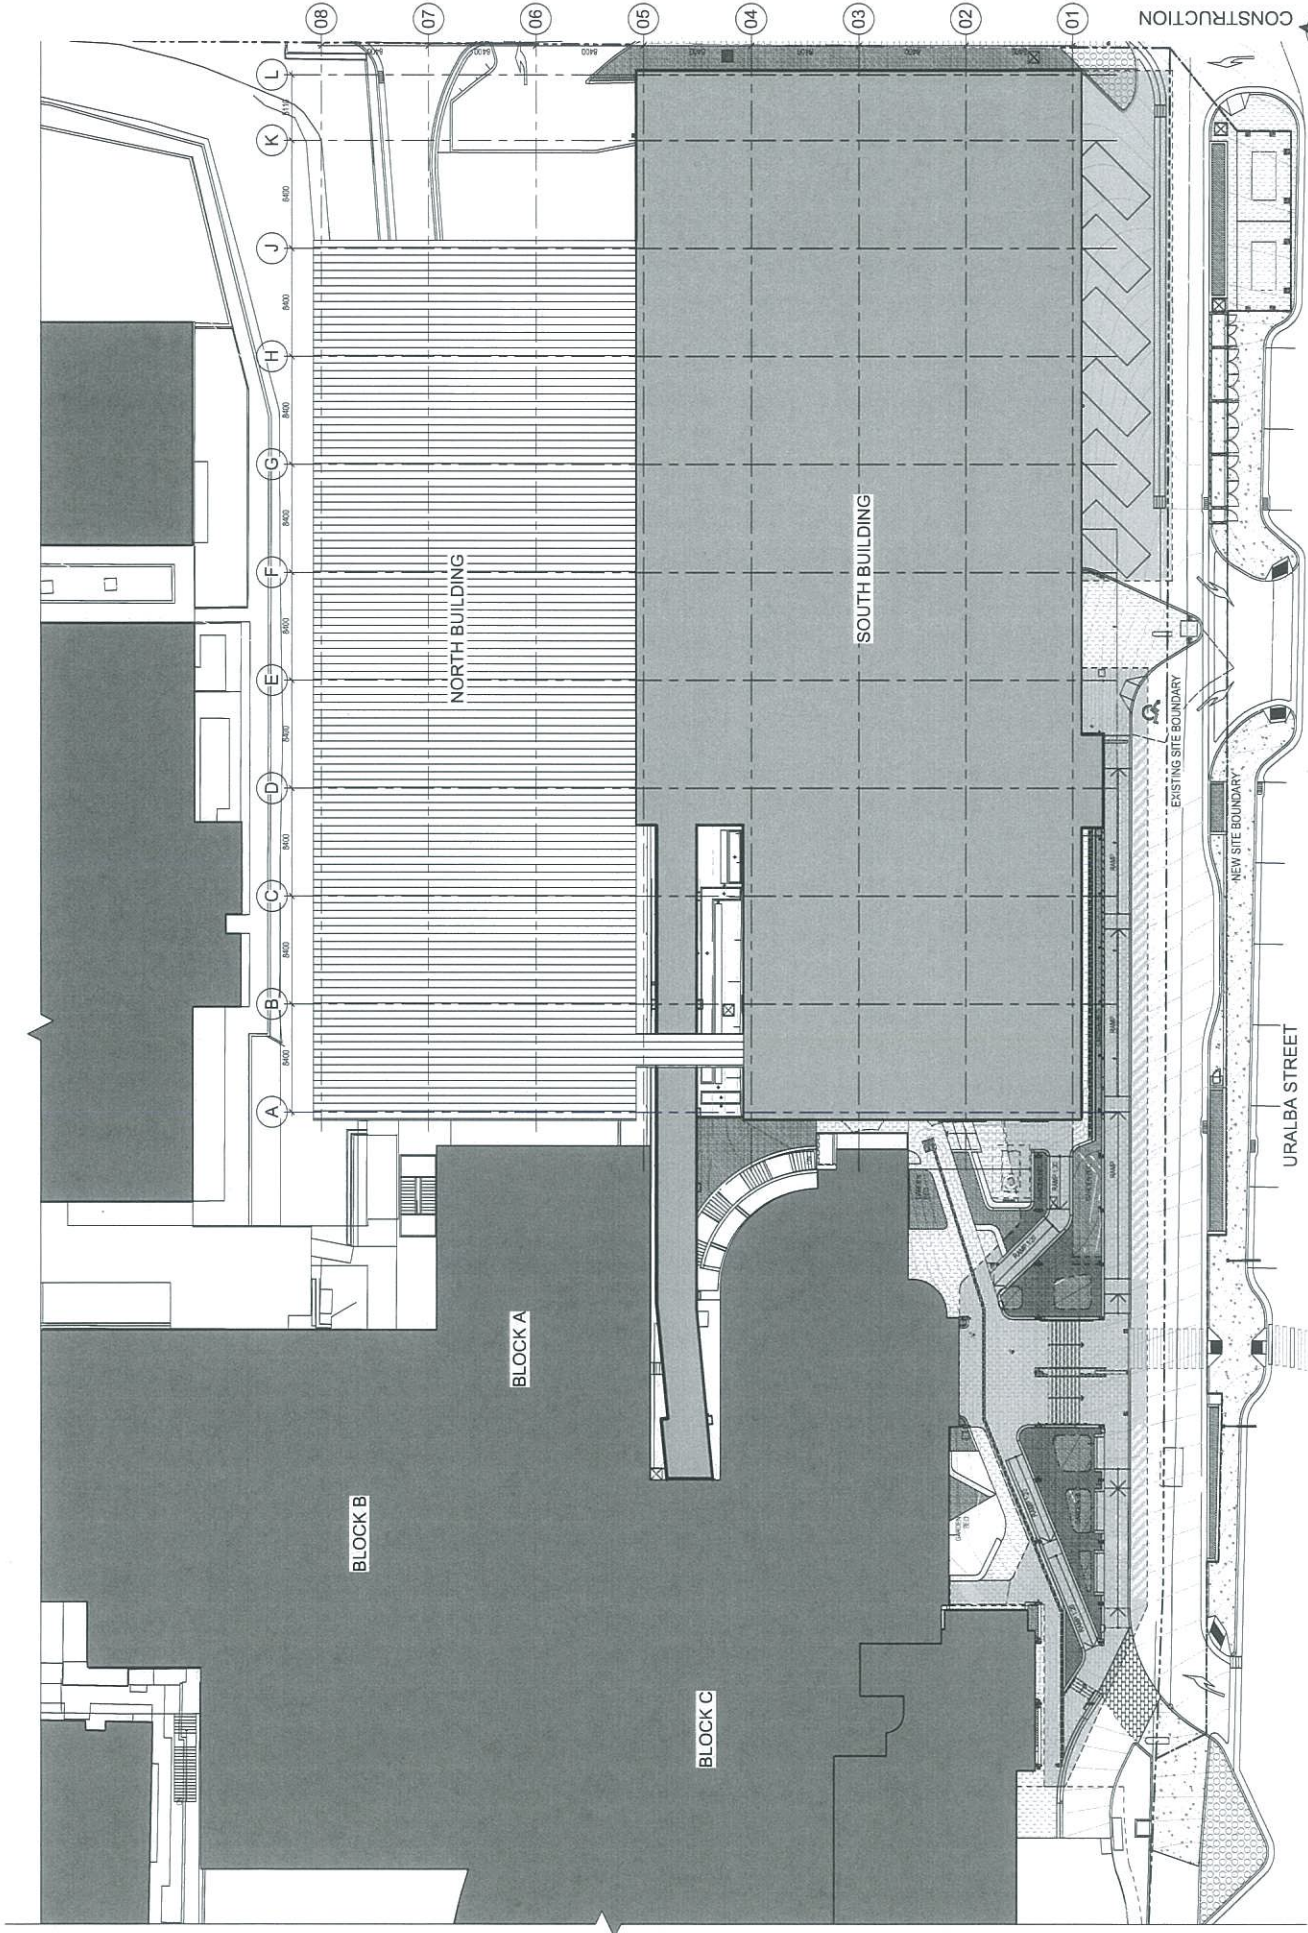

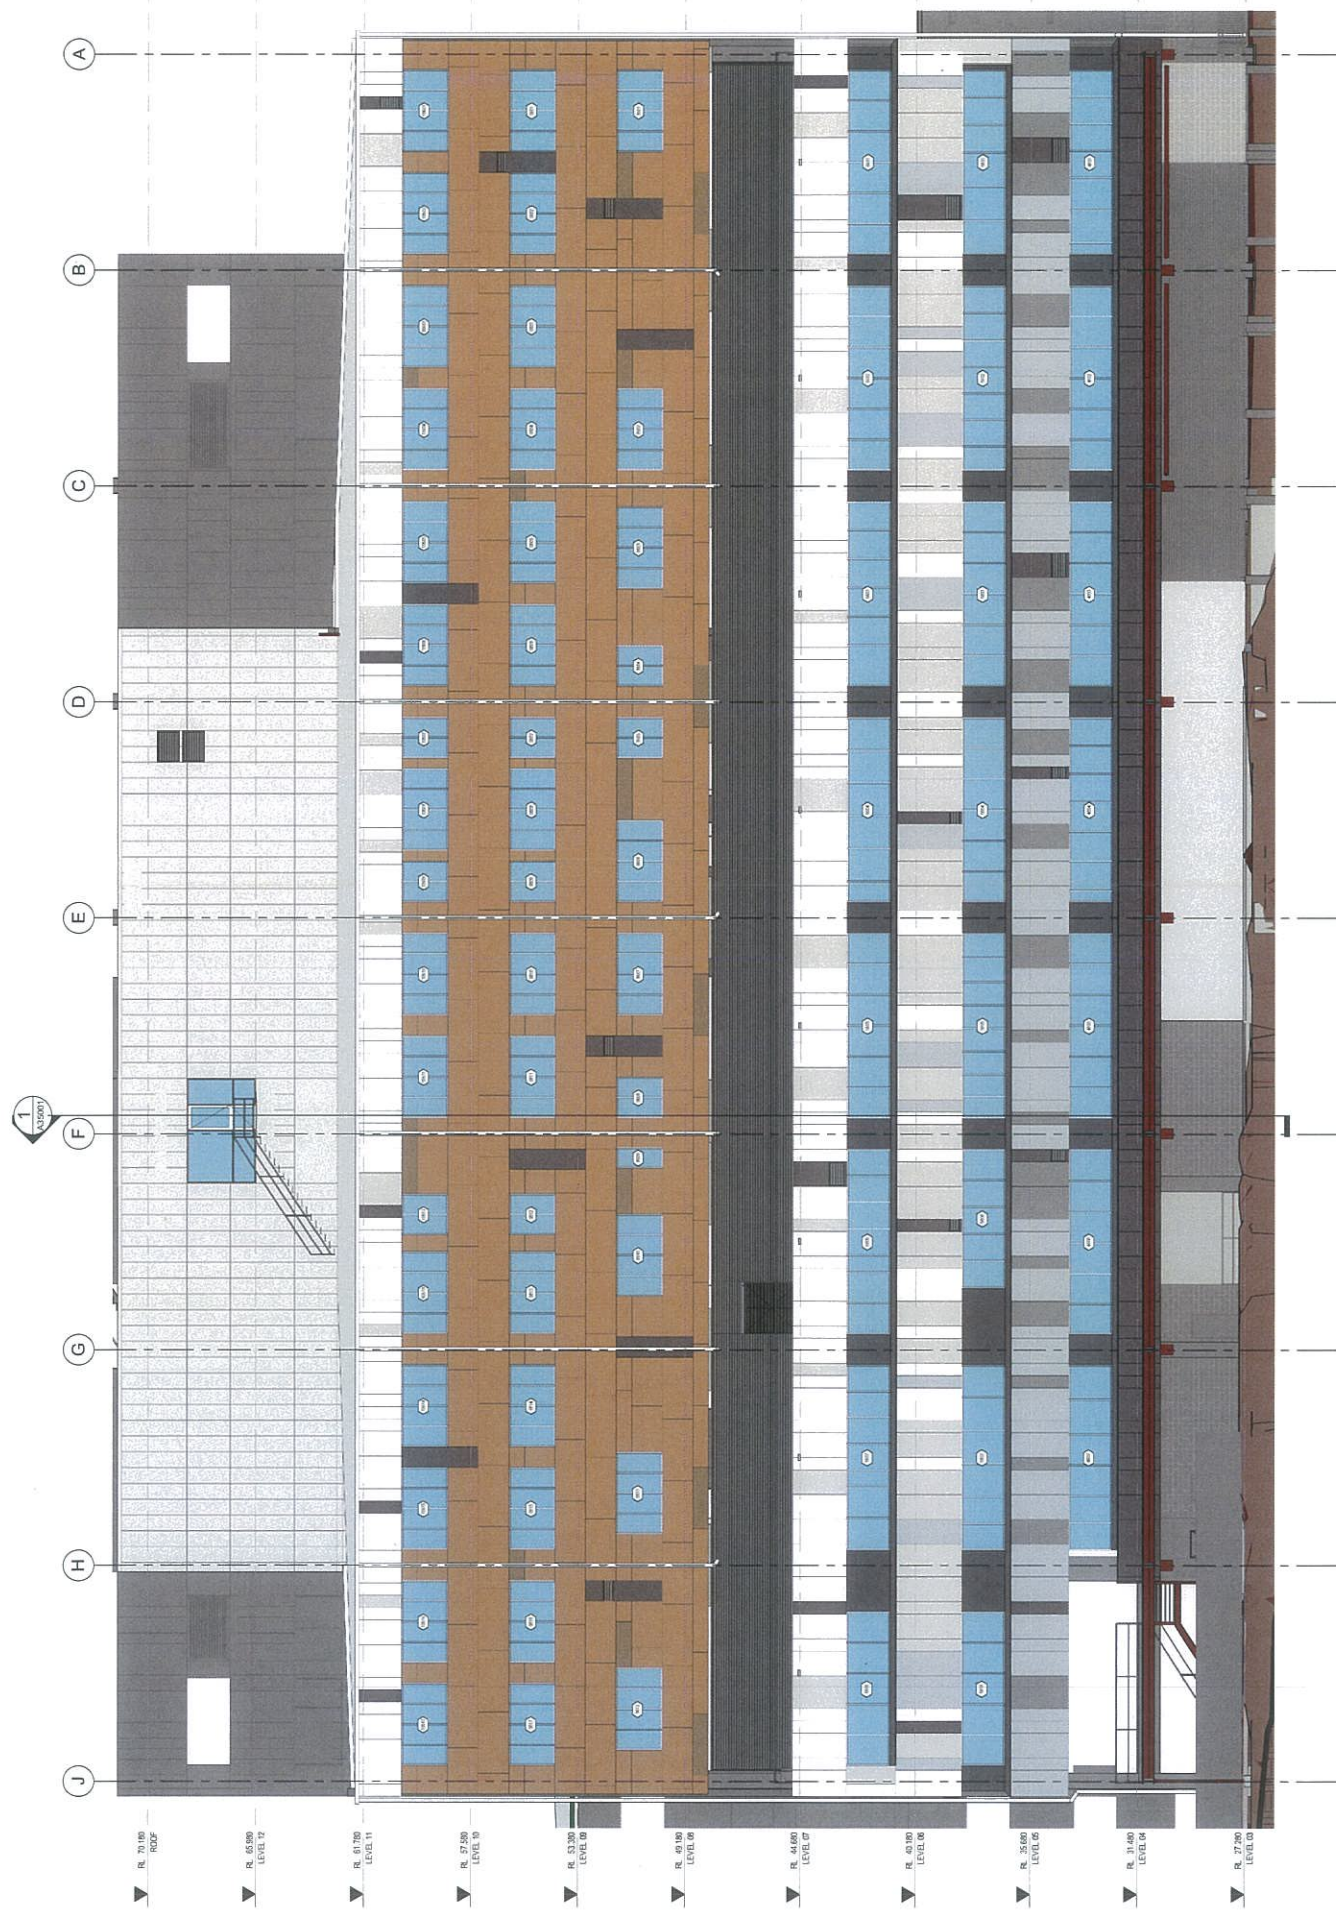

1 Building Elevation - North

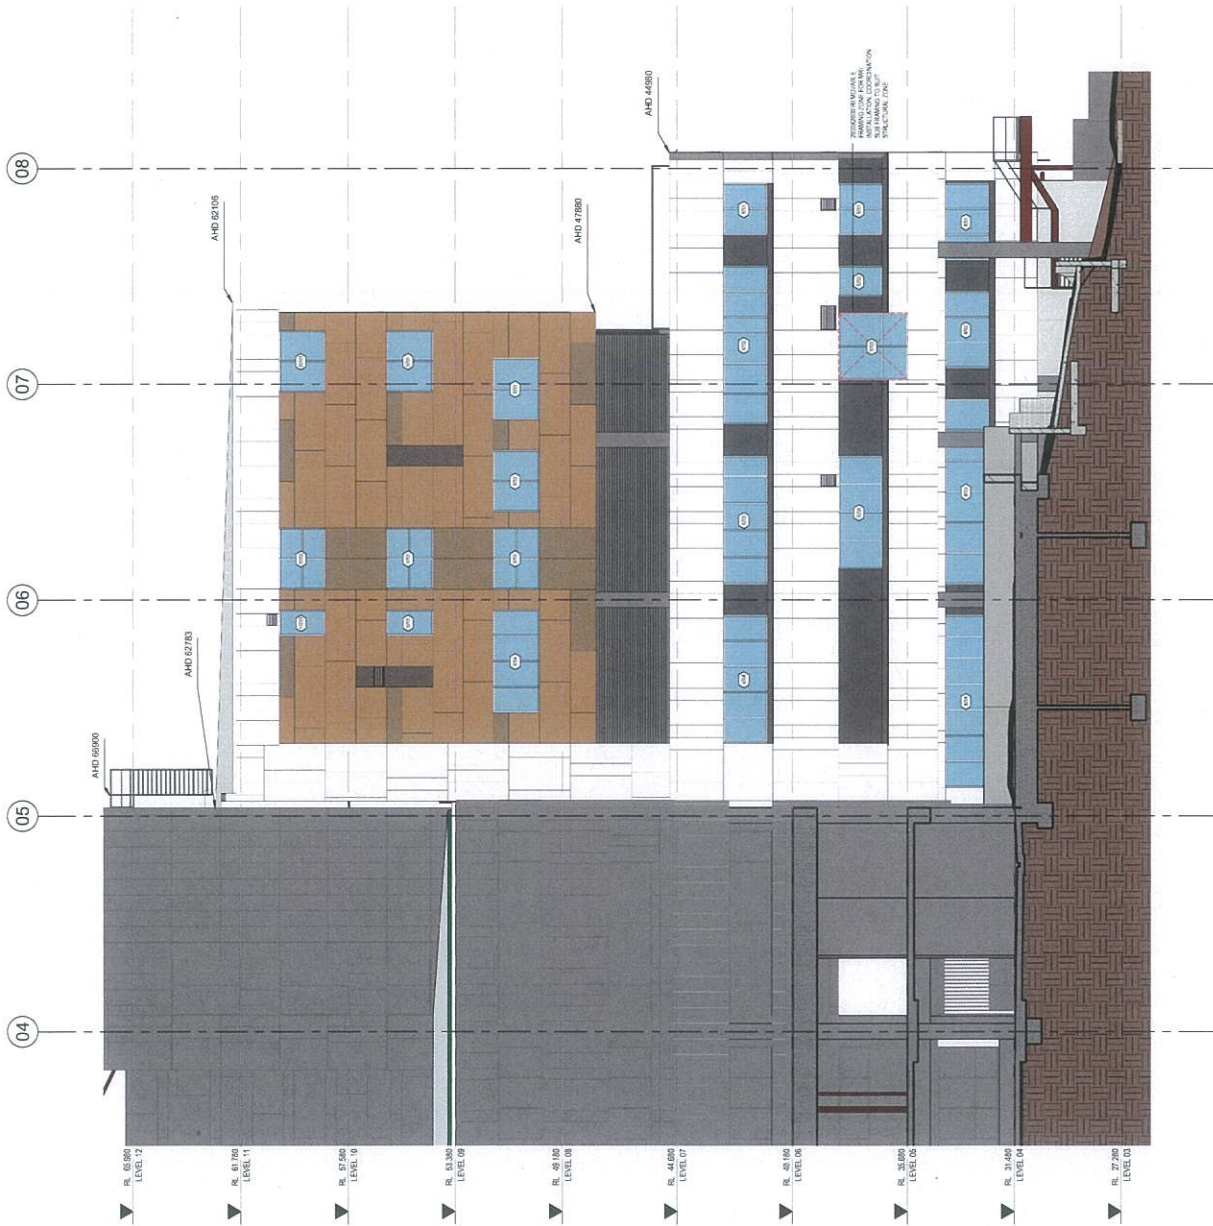

PROJECT
LISMORE BASE HOSPITAL STAGE 3B2
NTX

DRAWING
Elevation - East NTX
Max

CLIENT
HEALTH
INFRASTRUCTURE

DATE
17/03/20

ISSUE REVISION DESCRIPTION
A
Revised (17/03/20)

SCALE
1:100

Health
Infrastructure

aurora
nsw

John
Holland

REV
A

DRAWING NO.
SK30002

PROJECT NO.
15427

THIS DRAWING IS A PRELIMINARY DESIGN AND IS NOT TO BE USED FOR CONSTRUCTION. IT IS THE RESPONSIBILITY OF THE USER TO OBTAIN ALL NECESSARY INFORMATION FROM THE PROJECT TEAM.

DATE
17/03/20


ISSUE REVISION DESCRIPTION
A
Revised (17/03/20)

SCALE
1:100

Health
Infrastructure

aurora
nsw


John
Holland

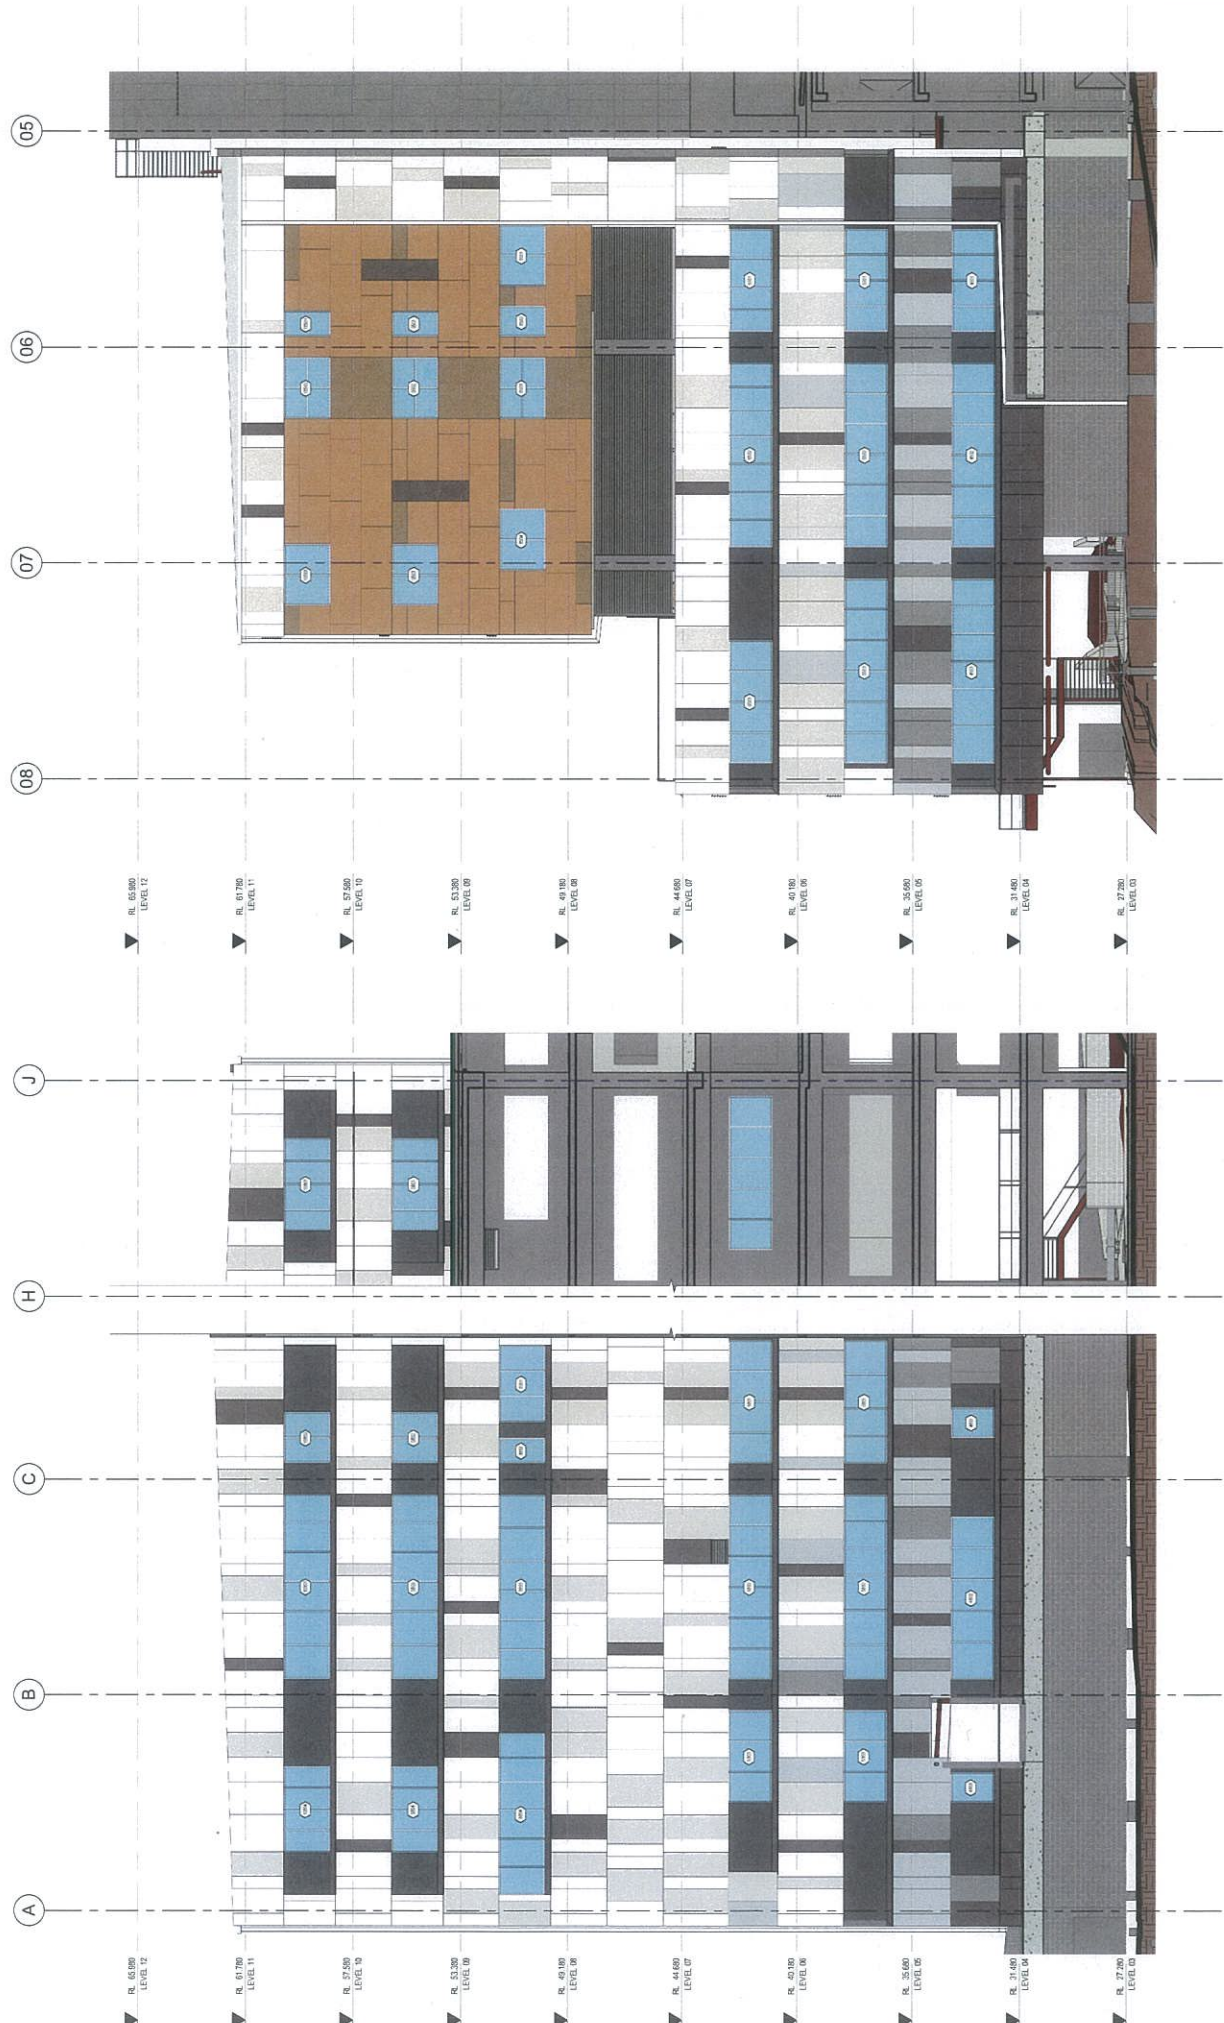


1 Building Elevation - South
1 : 100



2 Building Elevation - West
1 : 100

PRELIMINARY

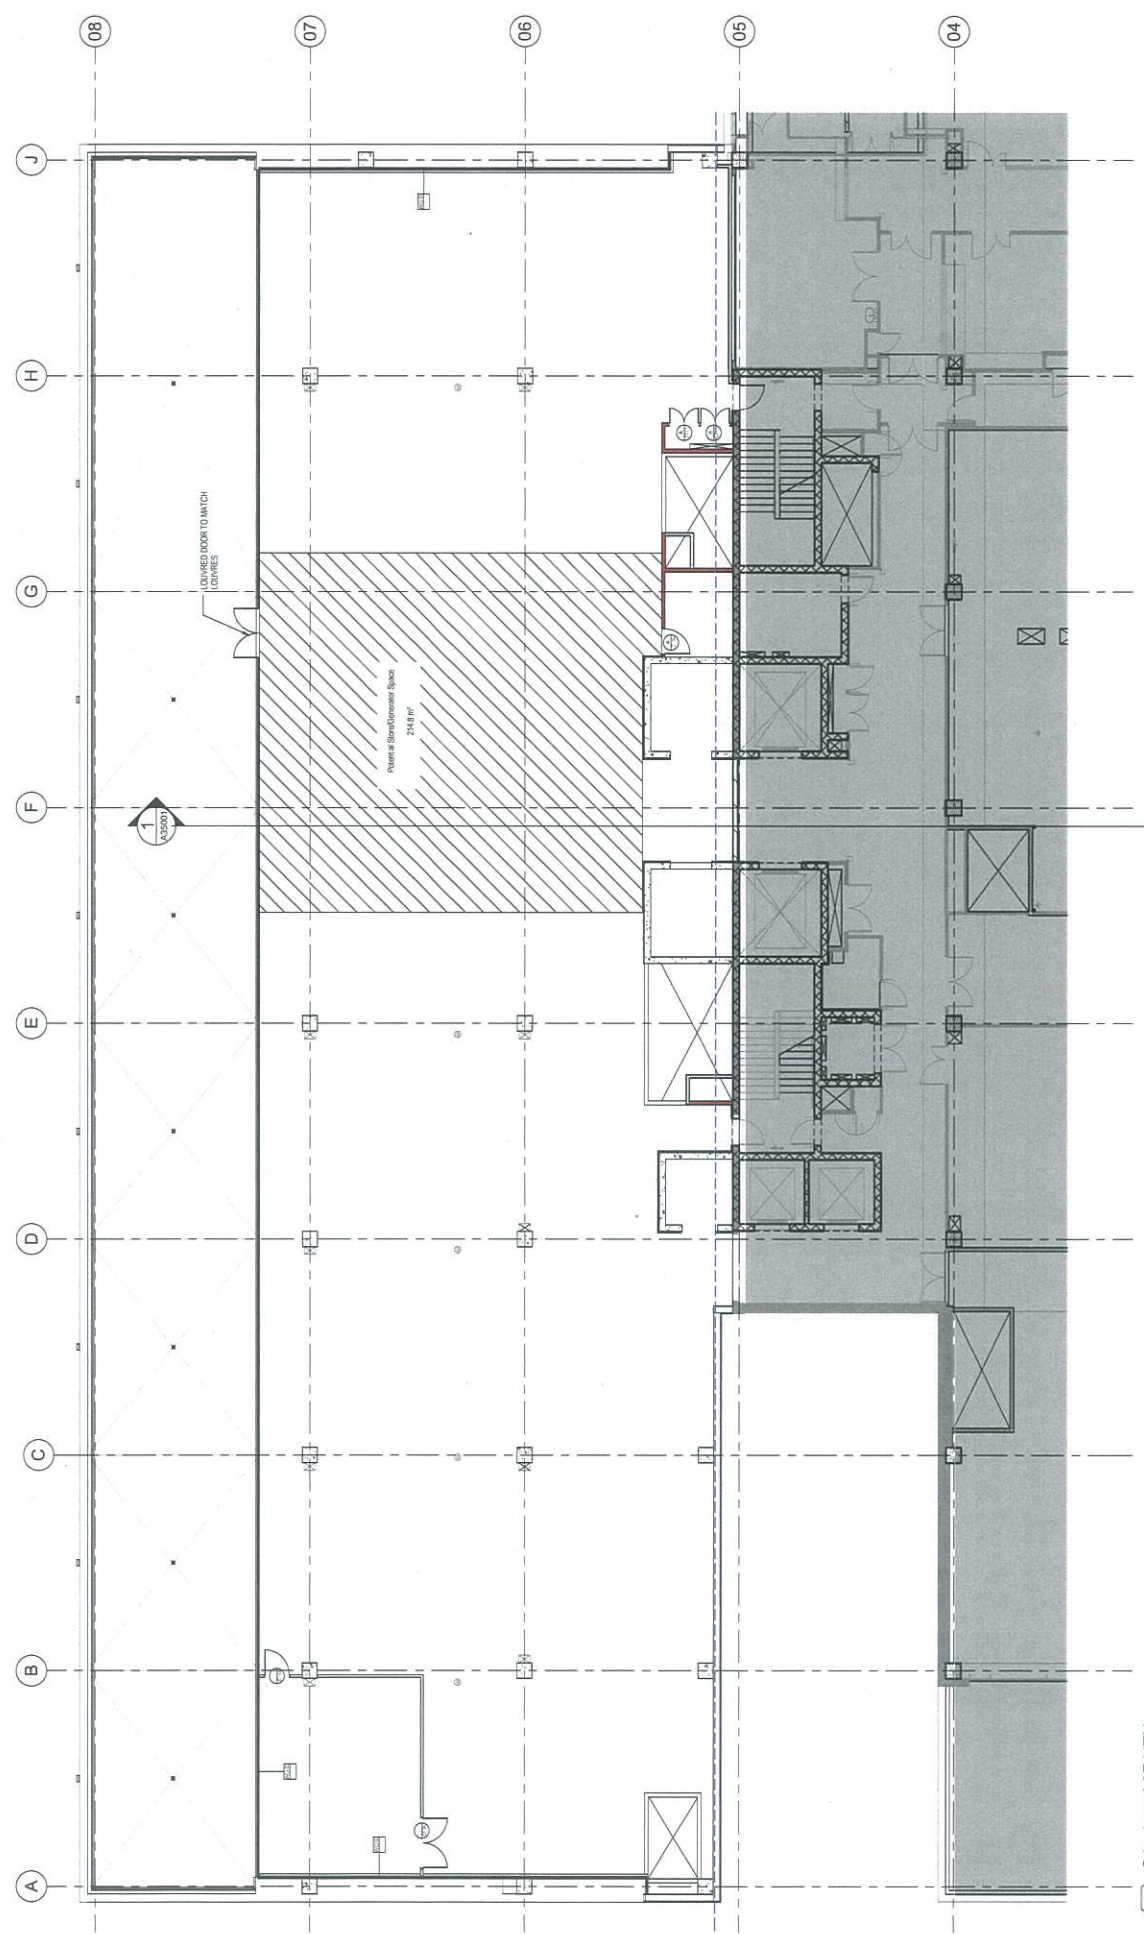

1 GA - Level 07 NTX
A30007 1:100

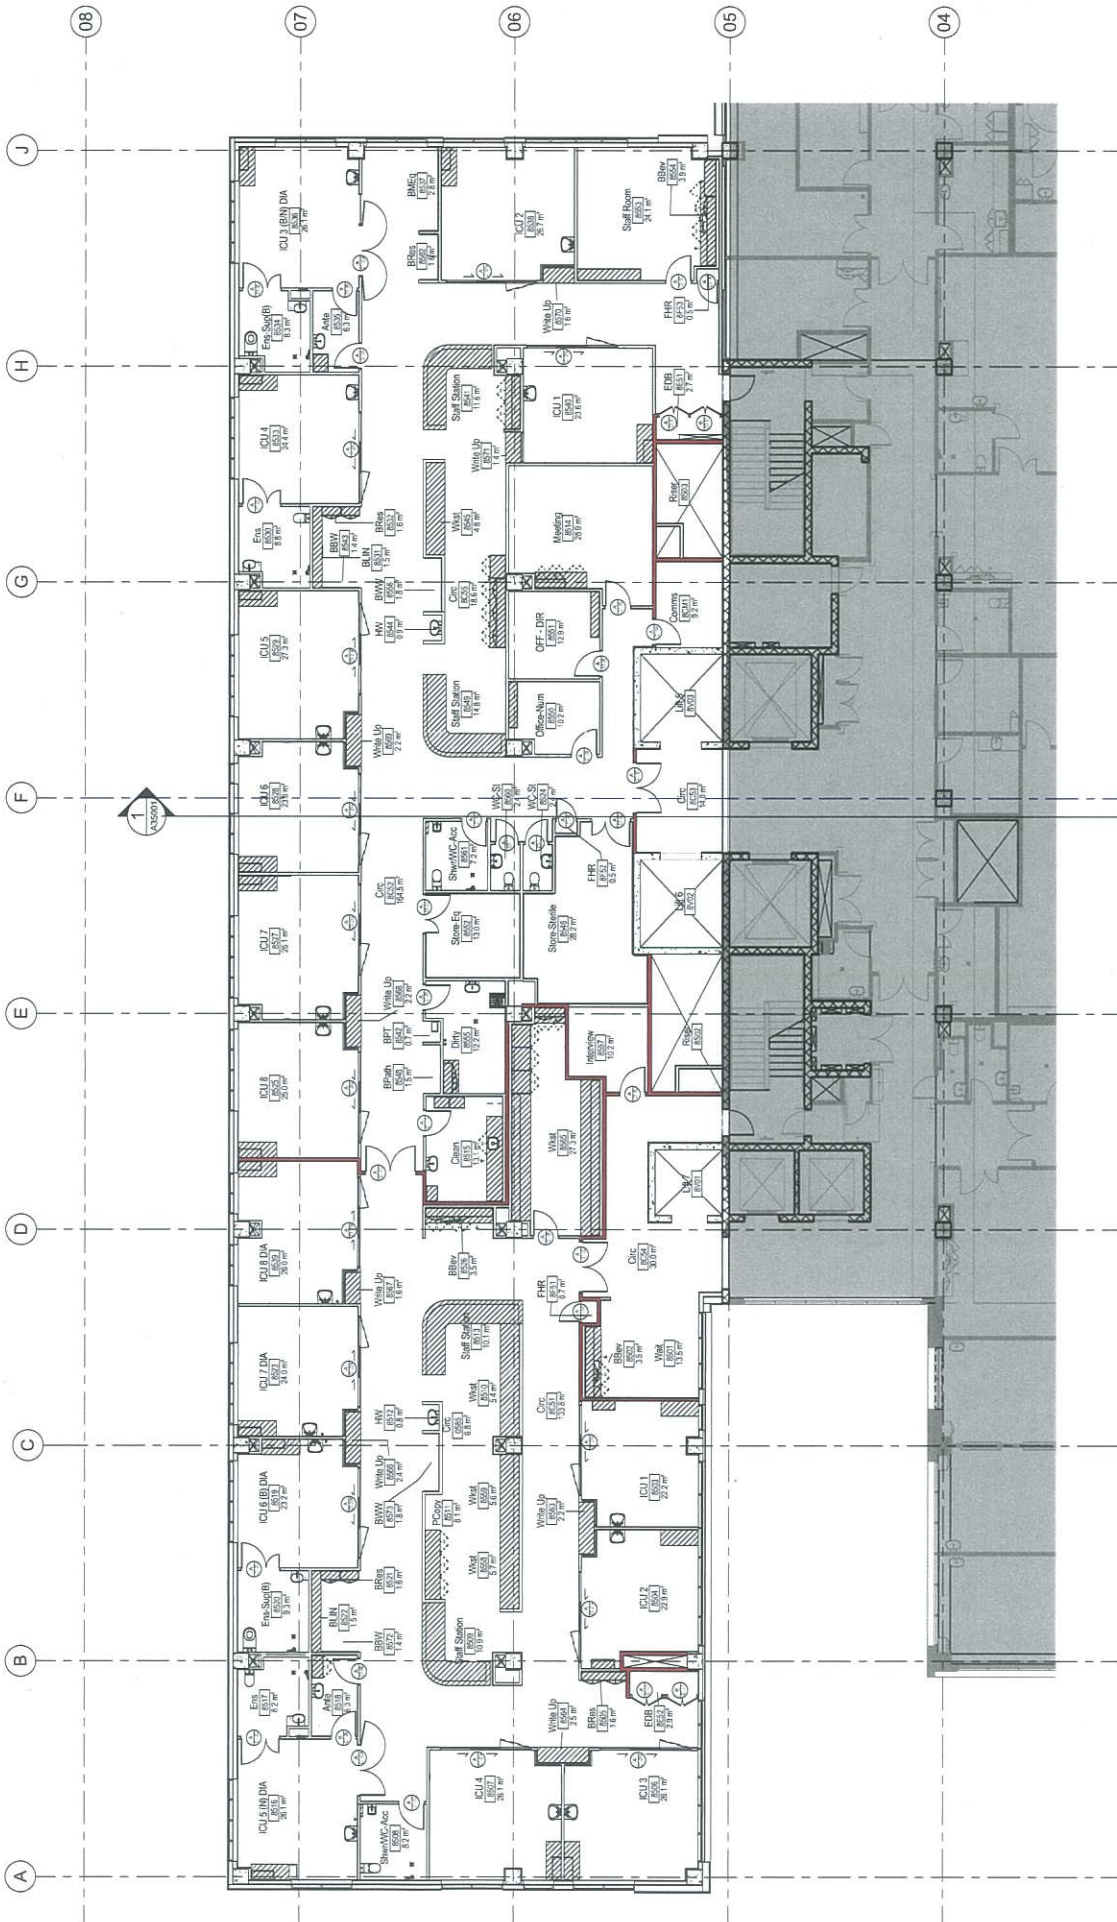

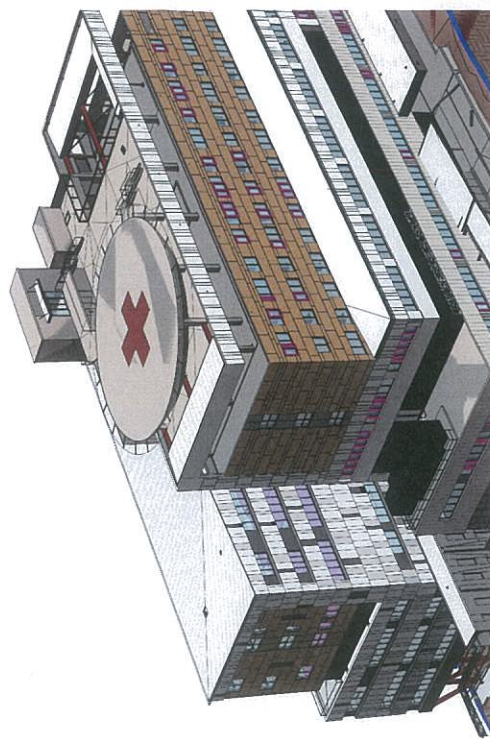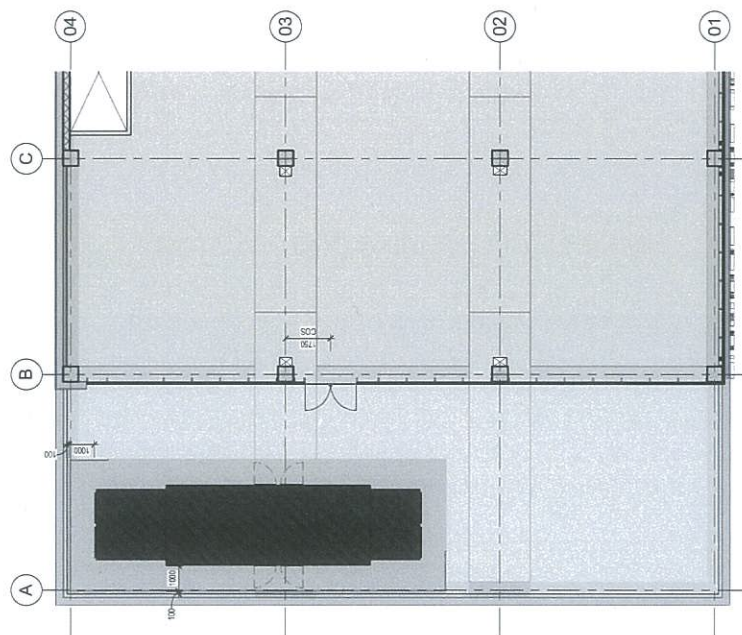

PRELIMINARY