




St Joseph's College

Physical Education and Sports Precinct Project

Landscape Strategy

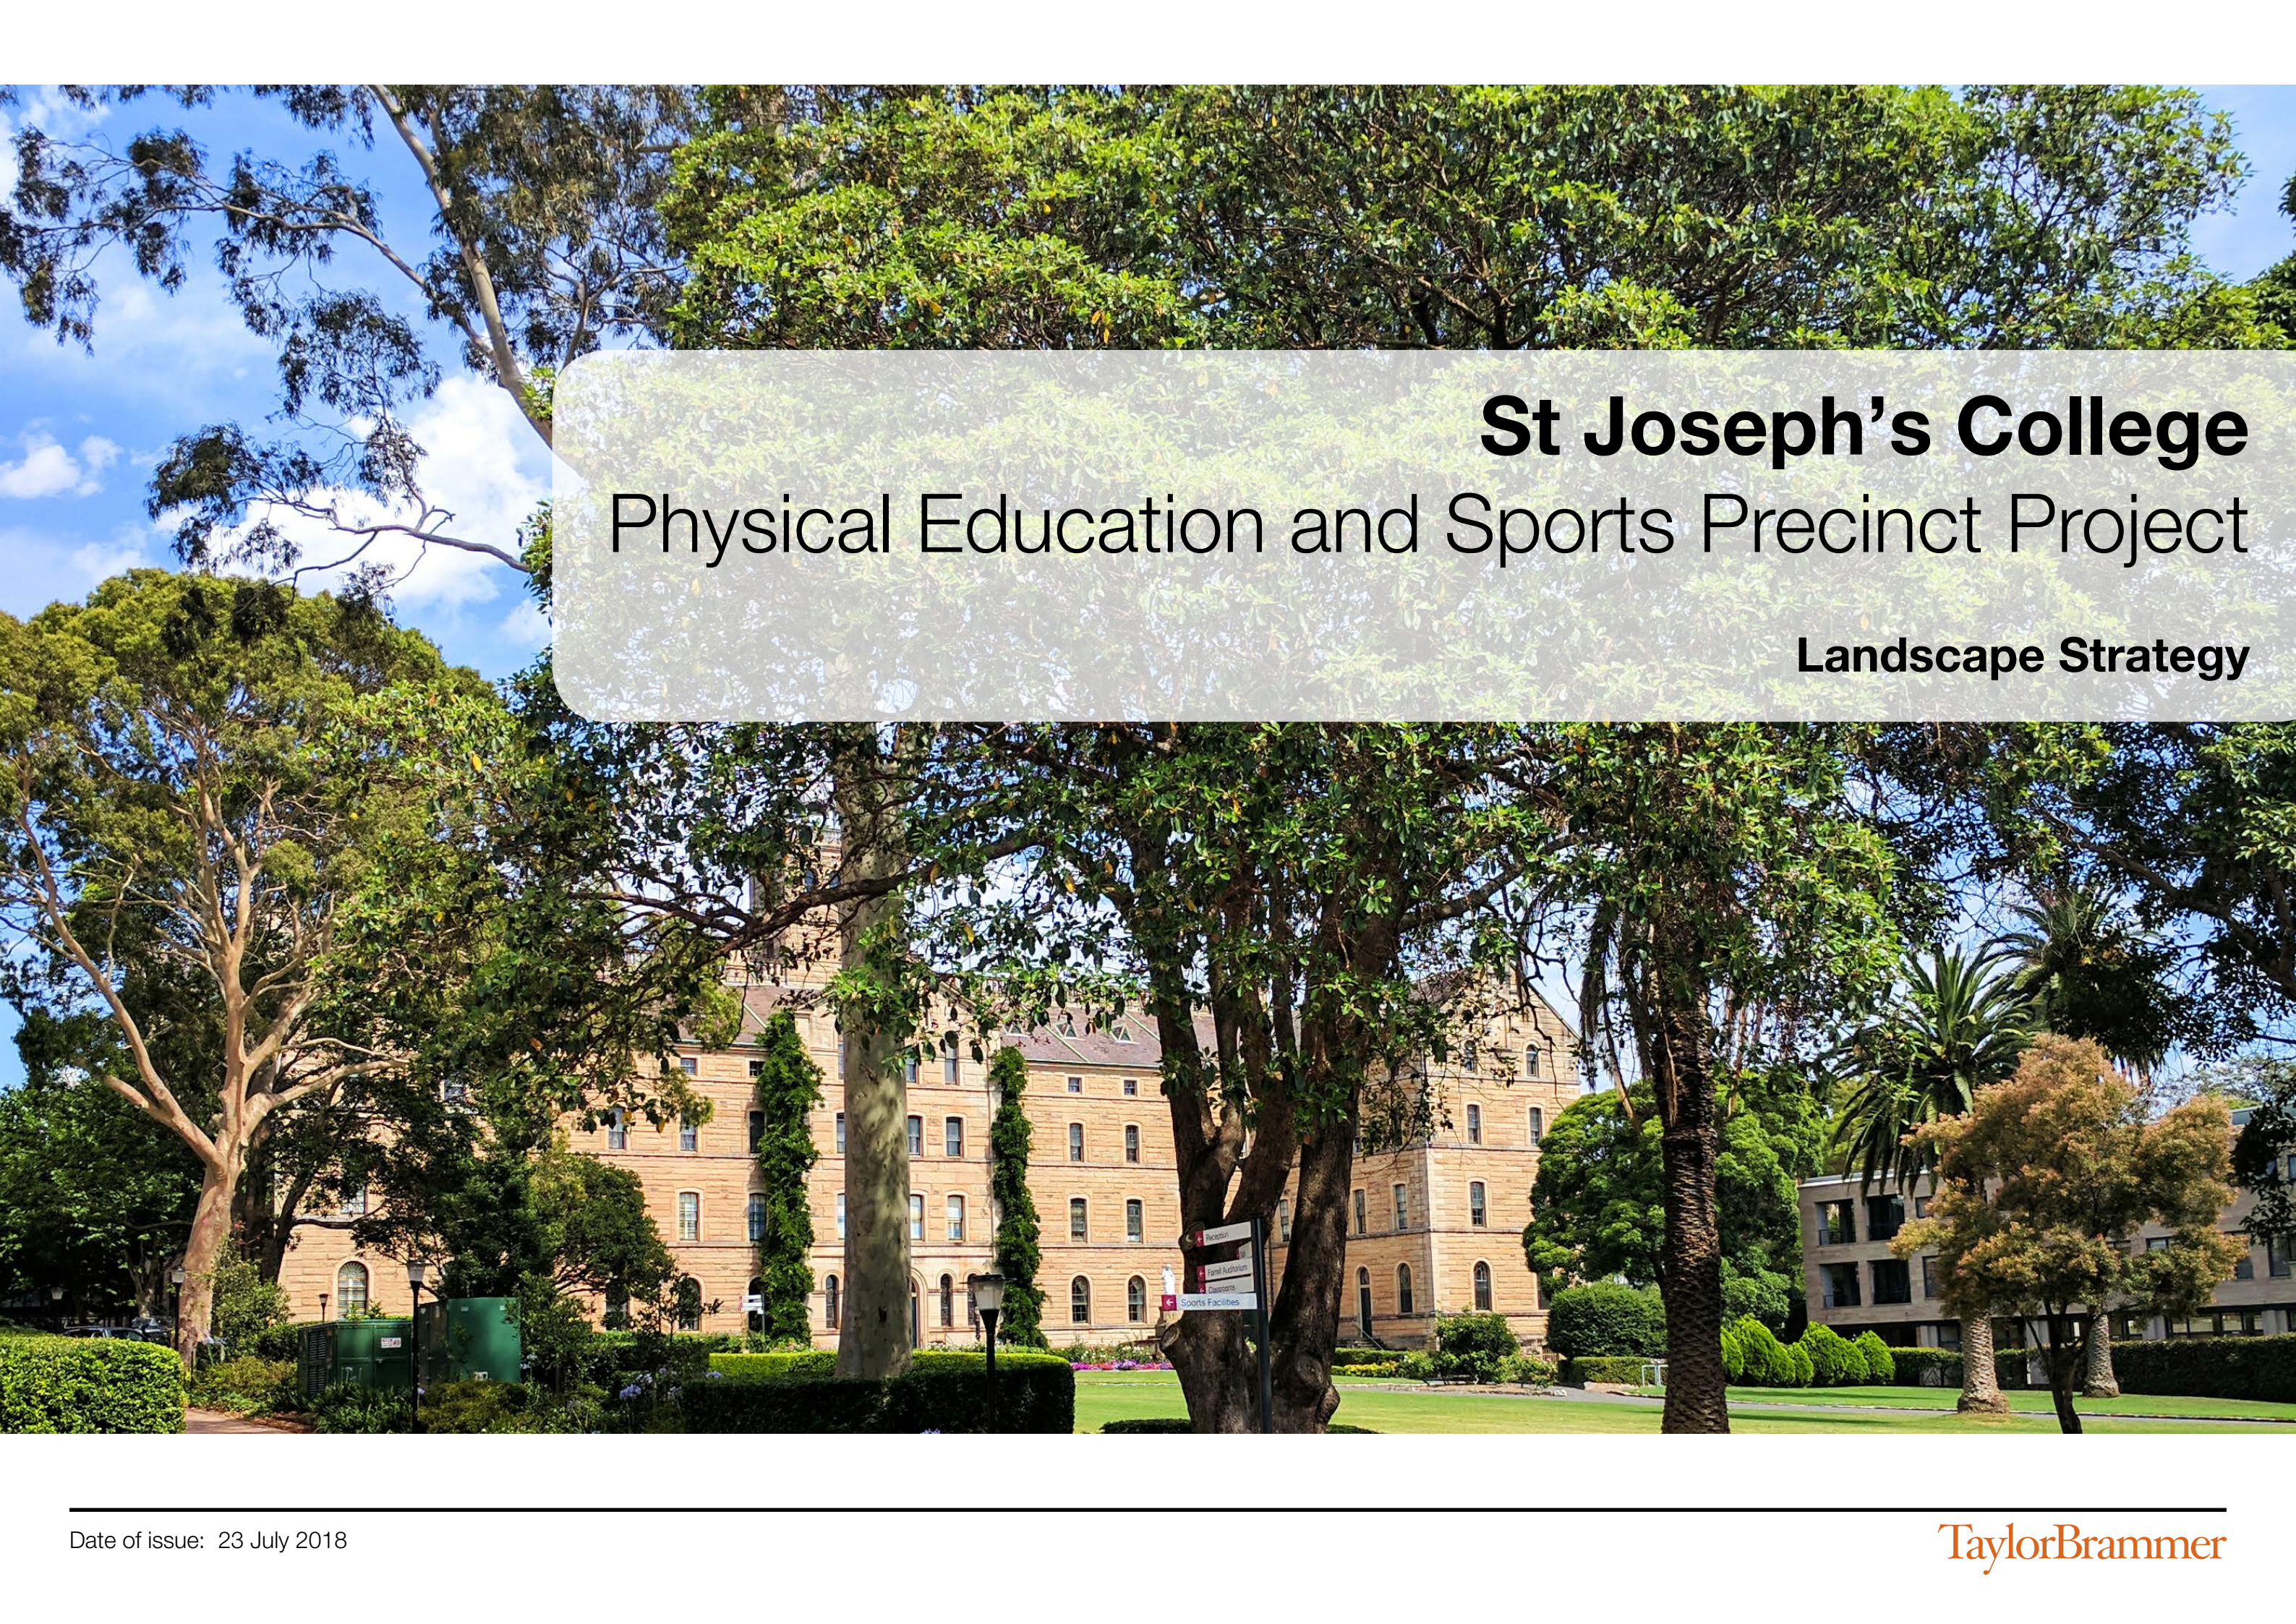



AREAS OF WORK

- 1 Landscape around new building, including pedestrian access to centre and Luke Street
- 2 Healy Gymnasium with associated landscape
- 3 New substation with screen planting



Existing Brush Box Tree



Existing Brush Box Tree



Existing Brush Box Tree and Norfolk Island Pine



KEY PLAN




Luke Street
Existing Gap In Street Tree Planting



Luke Street - Typical Character



Main Entry

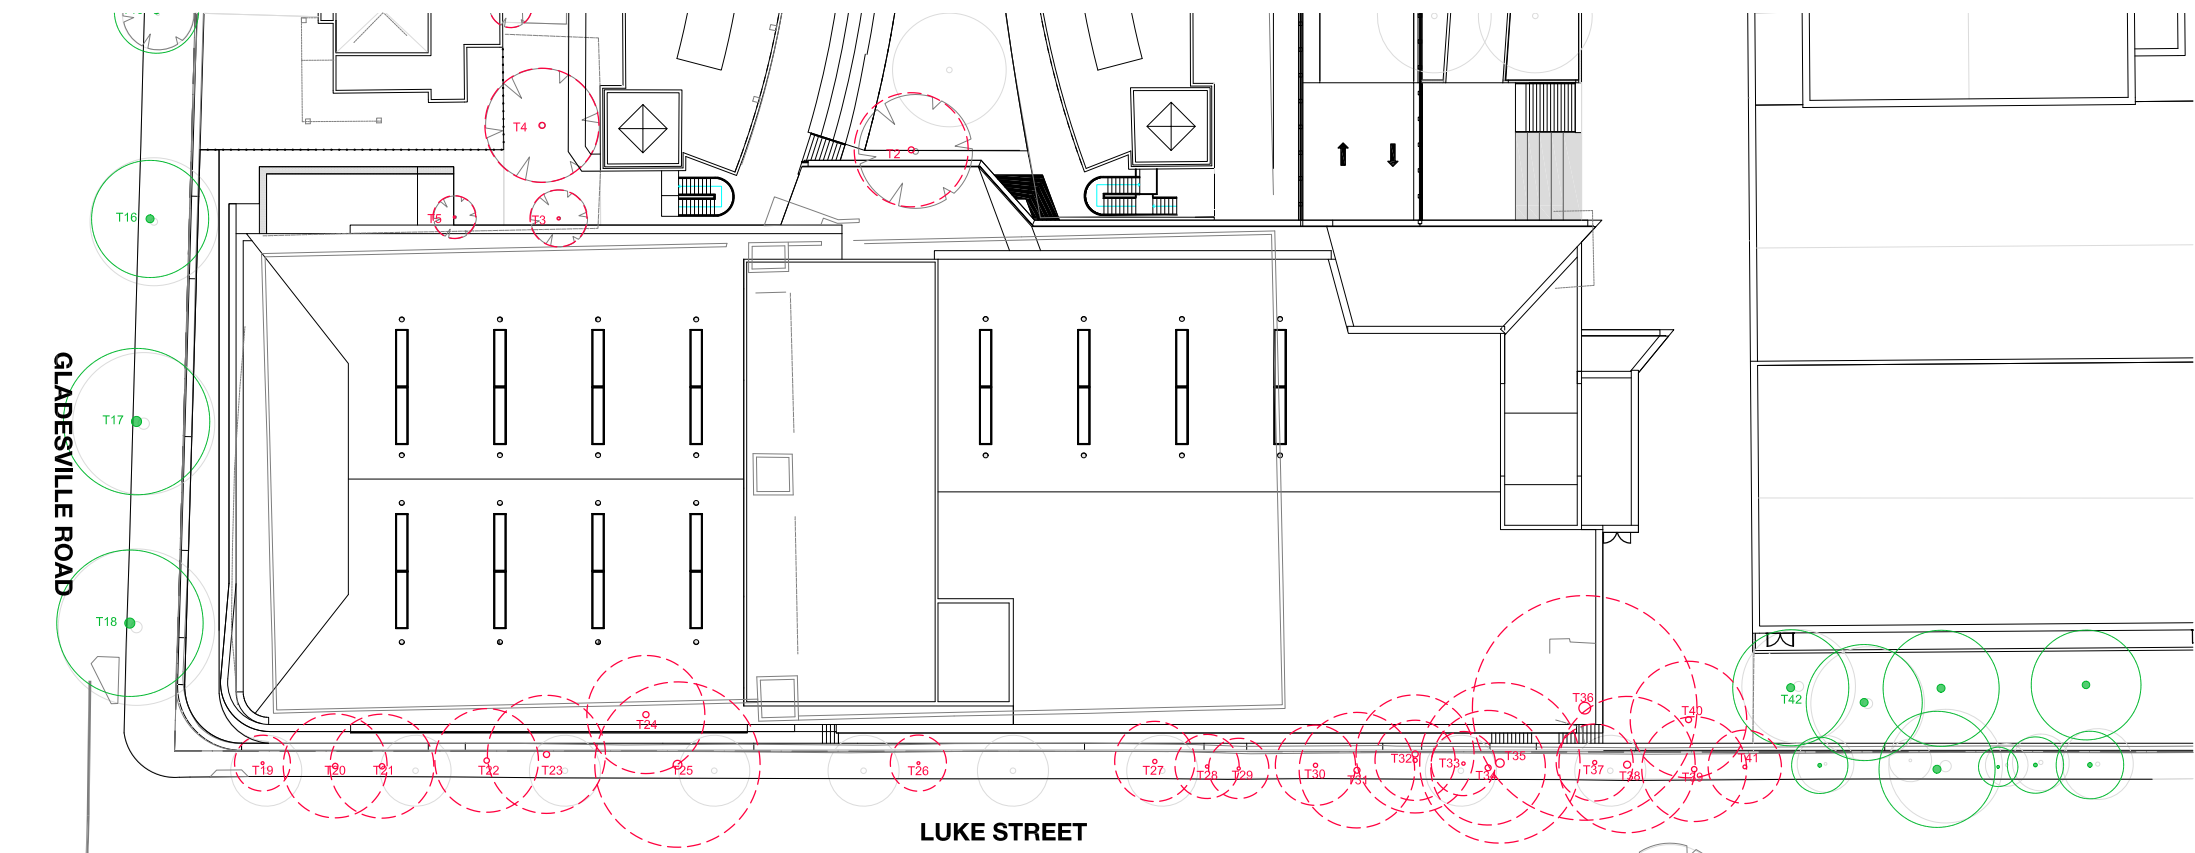


TREE RETENTION AND REMOVAL PLAN

SCALE 1:250 @ A1

EXISTING VEGETATION SCHEDULE

ID	BOTANICAL NAME	COMMON NAME	HEIGHT (m)
T2	<i>Ulmus parvifolia</i>	Chinese Elm	8
T3	<i>Hymerosporum flavum</i>	Native Frangipani	10
T4	<i>Robinia pseudoacacia 'Frisia'</i>	Golden Robinia	9
T5	<i>Hymerosporum flavum</i>	Native Frangipani	9
T6	<i>Pyrus calleryana</i>	Ornamental Pear	8
T7	<i>Pyrus calleryana</i>	Ornamental Pear	8
T8	<i>Eucalyptus microcorys</i>	Tallowwood	17
T15	<i>Lophostemon confertus</i>	Brushbox	9
T16	<i>Lophostemon confertus</i>	Brushbox	11
T17	<i>Lophostemon confertus</i>	Brushbox	16
T18	<i>Lophostemon confertus</i>	Brushbox	18
T19	<i>Callistemon viminalis</i>	Weeping Bottlebrush	5
T20	<i>Callistemon viminalis</i>	Weeping Bottlebrush	6
T21	<i>Callistemon viminalis</i>	Weeping Bottlebrush	7
T22	<i>Jacaranda mimosaefolia</i>	Jacaranda	9
T23	<i>Camellia sasanqua</i>	Camellia	3
T24	<i>Lophostemon confertus</i>	Brushbox	10
T25	<i>Ficus benjamina</i>	Weeping Fig	11
T26	<i>Camellia sasanqua</i>	Camellia	4
T27	<i>Aponis flexuosa</i>	WA Weeping Myrtle	8
T28	<i>Syzygium sp.</i>	Lilly Pilly	7
T29	<i>Syzygium sp.</i>	Lilly Pilly	7
T30	<i>Callistemon viminalis</i>	Weeping Bottlebrush	8
T31	<i>Callistemon viminalis</i>	Weeping Bottlebrush	10
T32	<i>Hymerosporum flavum</i>	Native Frangipani	11
T33	<i>Melaleuca quinquenervia</i>	Broad-leaved Paperbark	17
T34	<i>Melaleuca quinquenervia</i>	Broad-leaved Paperbark	15
T35	<i>Ficus benjamina</i>	Weeping Fig	14
T36	<i>Lophostemon confertus</i>	Brushbox	25
T37	<i>Viburnum odoratissimum</i>	Sweet Viburnum	6
T38	<i>Sapium sebiferum</i>	Chinese Tallow	4
T39	<i>Sapium sebiferum</i>	Chinese Tallow	4
T40	<i>Araucaria heterophylla</i>	Norfolk Island Pine	30
T41	<i>Viburnum odoratissimum</i>	Sweet Viburnum	5
T42	<i>Lophostemon confertus</i>	Brushbox	22

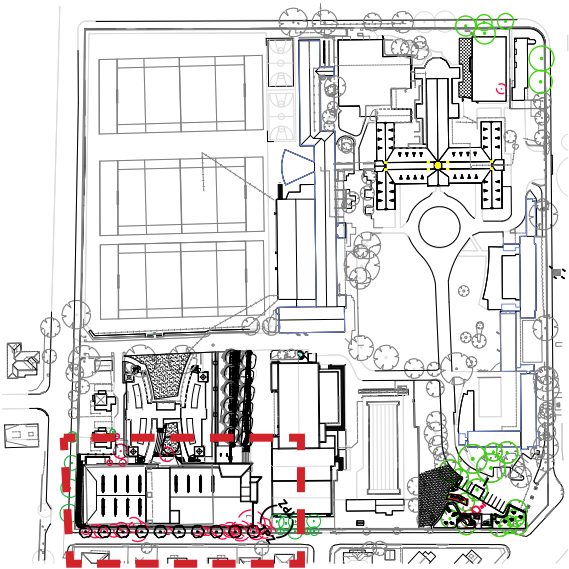


KEY PLAN


LEGEND

- SITE BOUNDARY
- EXISTING TREE RETAINED
- EXISTING TREE REMOVED

REFER ARBORICULTURAL IMPACT ASSESSMENT
REPORT BY ALEXIS ANDERSON FOR TREE RETENTION
AND REMOVAL DETAILS

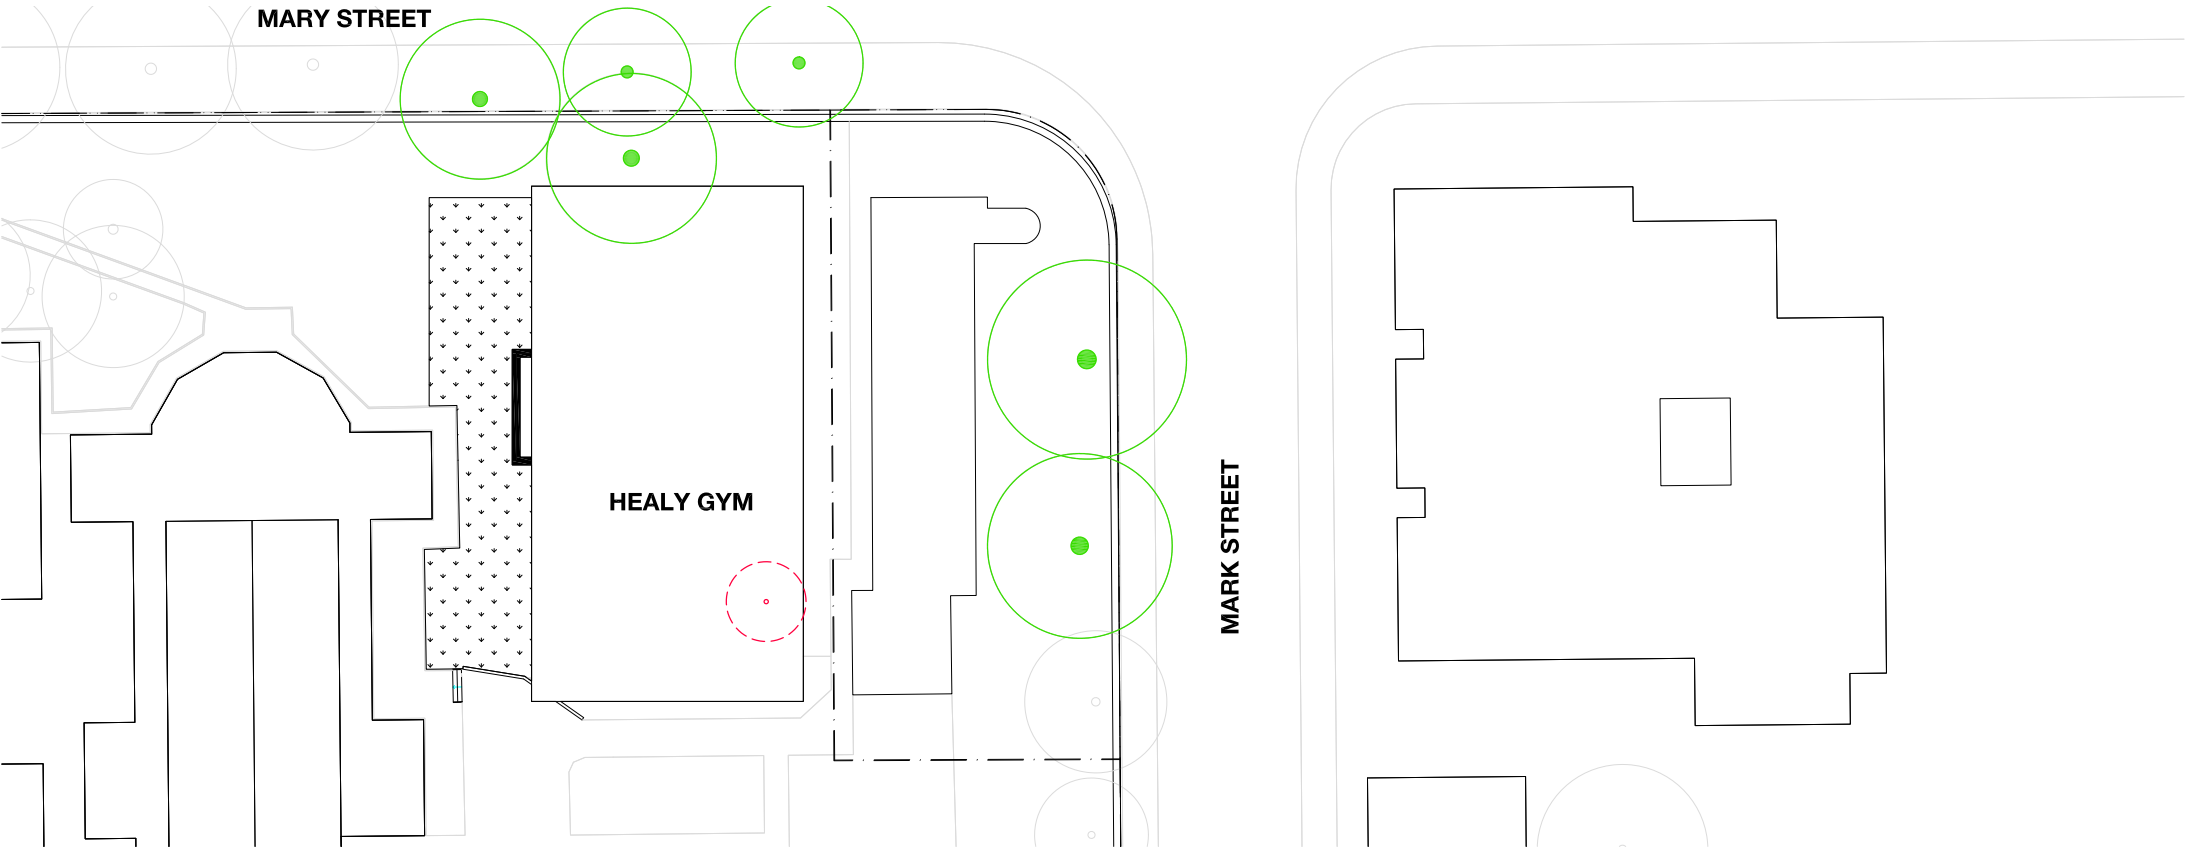

TREE RETENTION AND REMOVAL PLAN at HEALY GYMNASIUM BUILDING
SCALE 1:250 @ A1

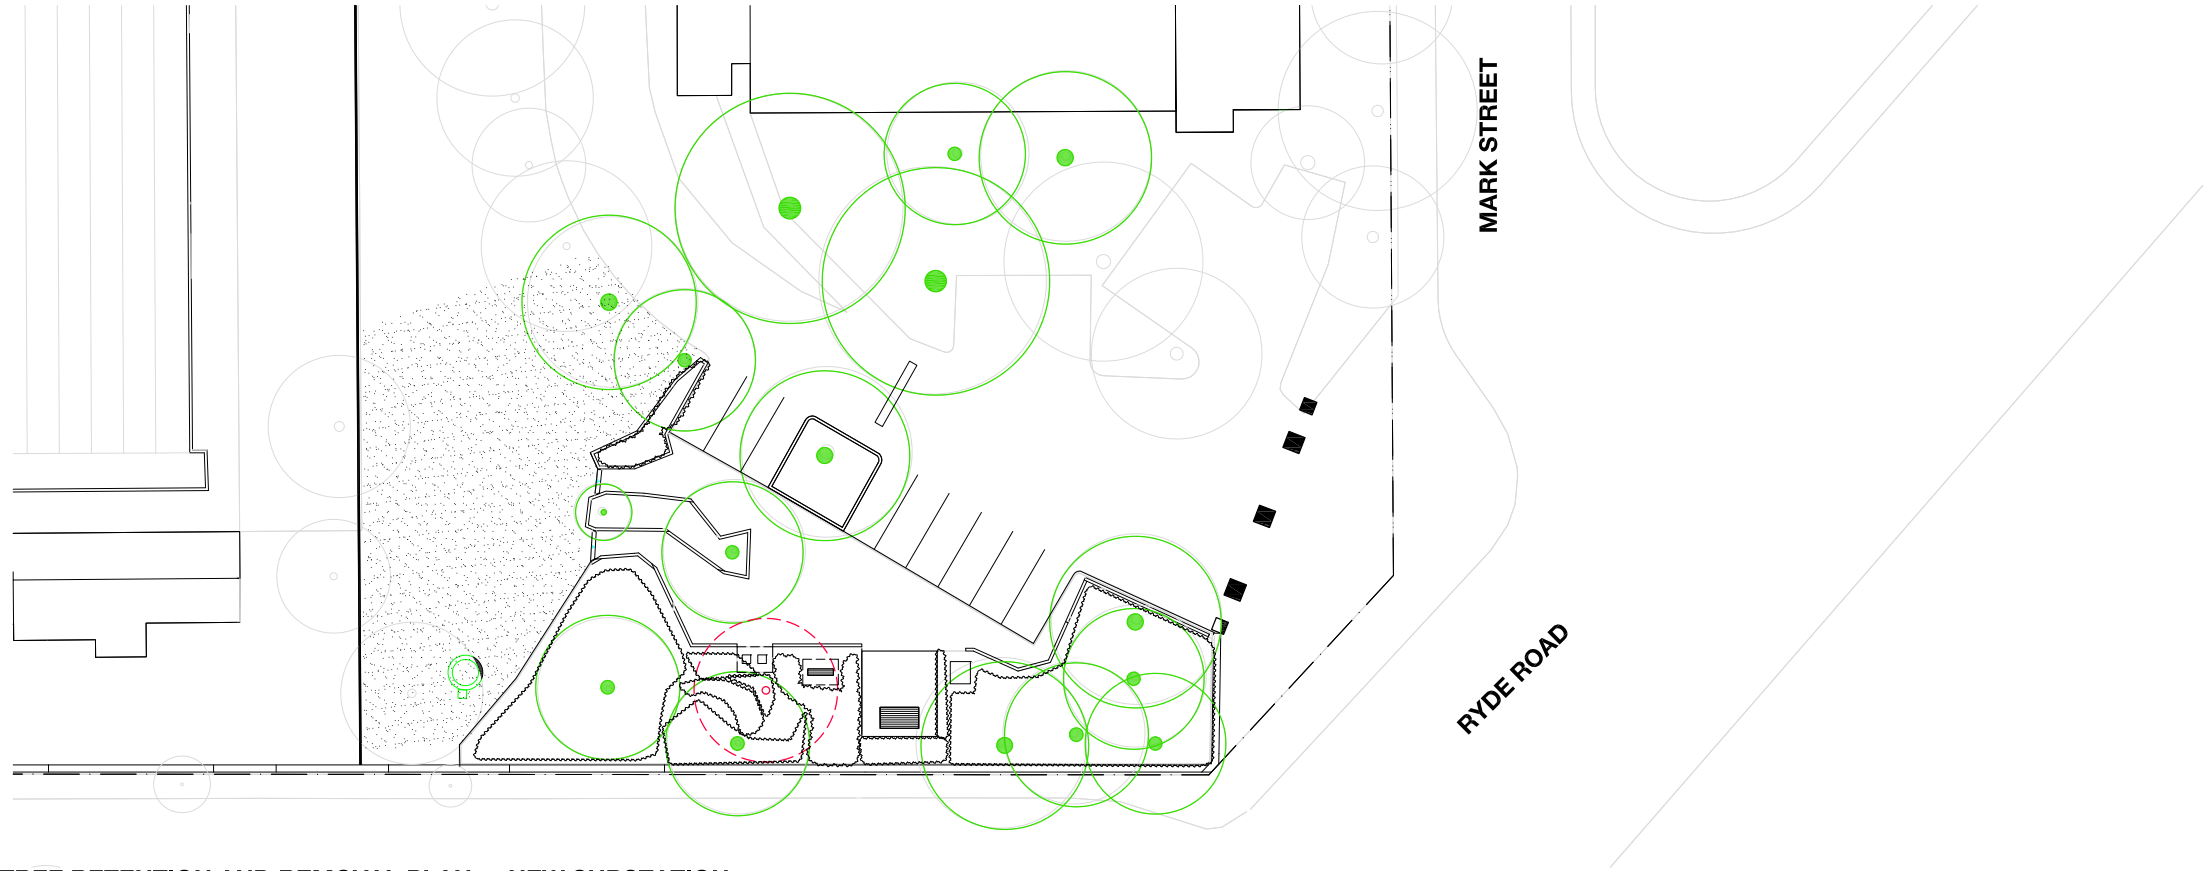


TREE RETENTION AND REMOVAL PLAN at NEW SUBSTATION
SCALE 1:250 @ A1



KEY PLAN

LEGEND

- SITE BOUNDARY
- EXISTING TREE RETAINED
- EXISTING TREE REMOVED

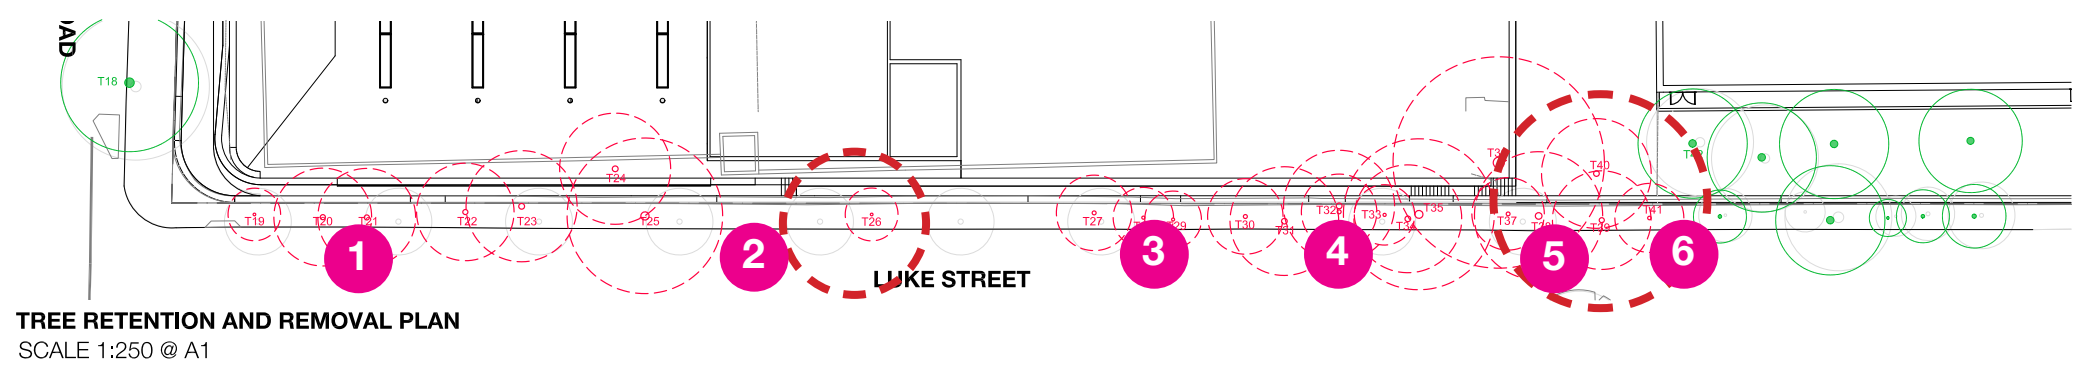

1 Existing of Luke Street situation



2 Gap in existing vegetation to be infilled with new trees



3 Existing vegetation to be removed



4 Existing Fig tree to be removed




5 Existing vegetation to be removed



6 Disparate street amenity

TREE RETENTION AND REMOVAL PLAN - LUKE STREET

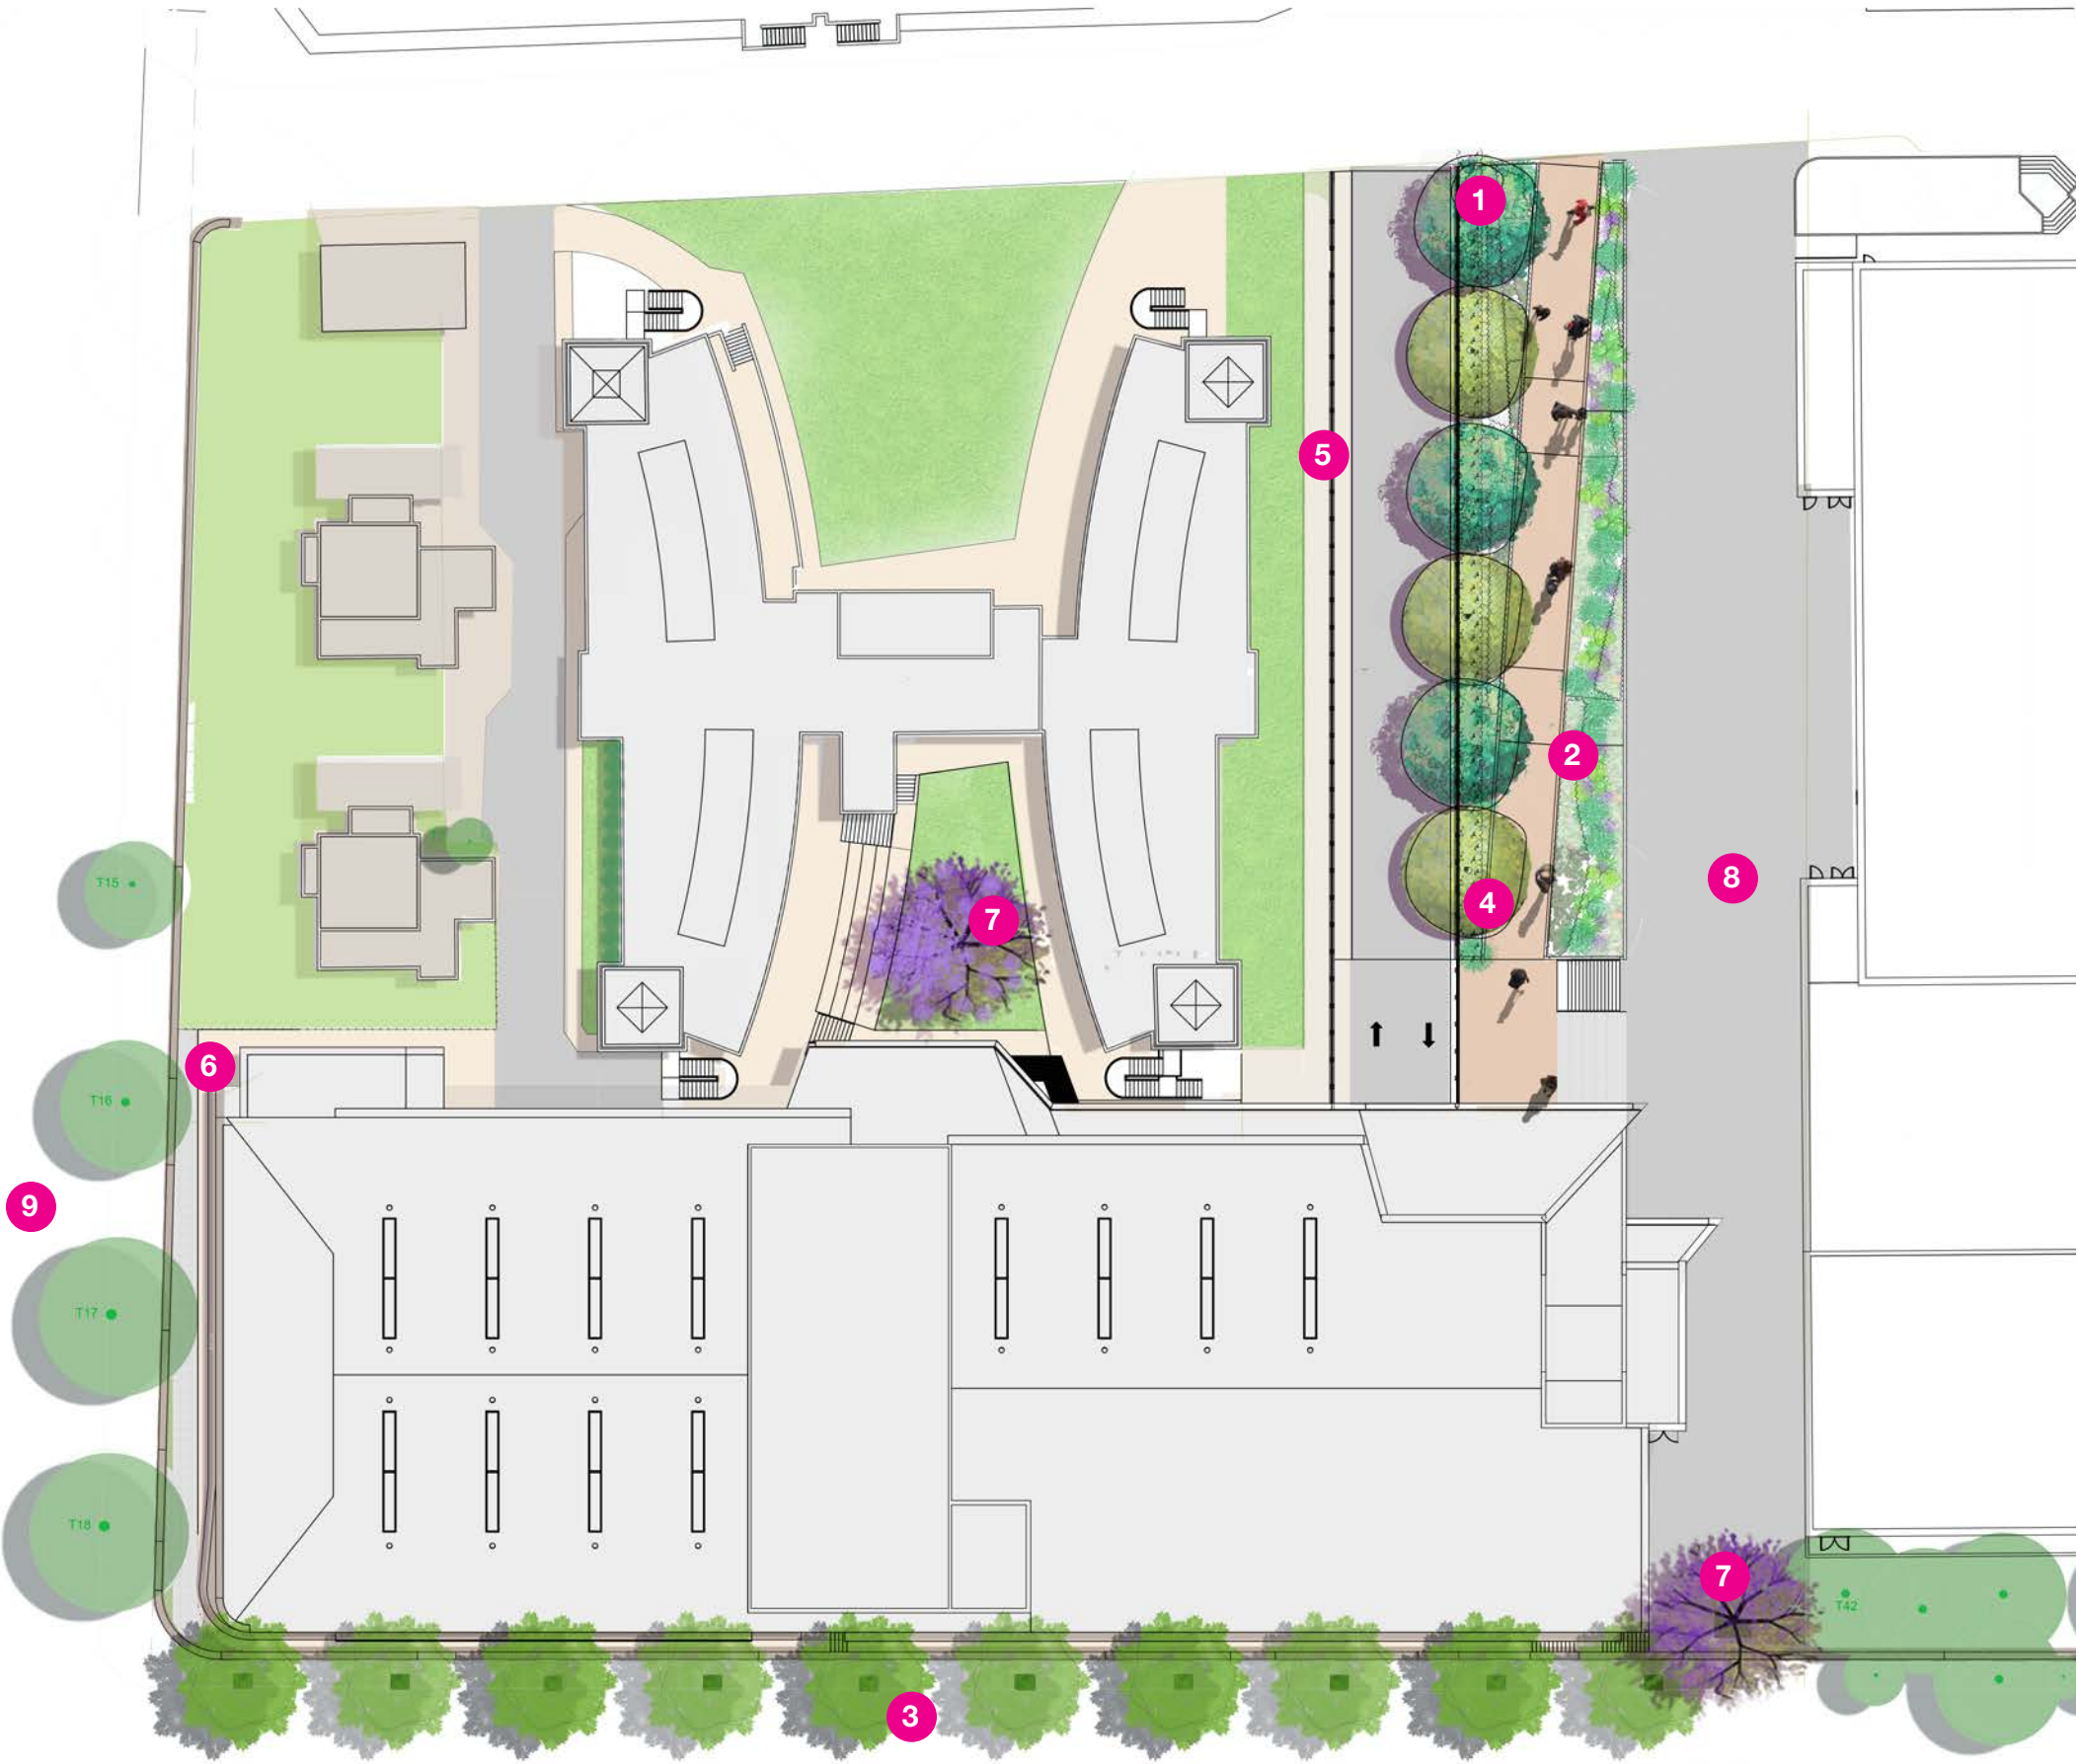

DESIGN NOTES:

- 1 New line of *Lagerstroemia indica* 'Natchez'
- 2 Textural shrubs and groundcovers planting along pedestrian walk
- 3 New street trees Lemon-scented Myrtle with low planting under mature height 8-10m. Heritage sandstone wall retained
- 4 Brick wall planters along pedestrian walk
- 5 Palisade fence
- 6 New fence to residence and make good garden
- 7 New *Lagerstroemia indica* 'Natchez' in turf
- 8 Asphalt and paving for vehicles and pedestrians
- 9 Retain street trees along Gladesville Road



Planting Character



Loropetalum 'Purple Diamond'



Loropetalum 'Plum Gorgeous'



Acorus gramineus




Lagerstroemia indica 'Natchez'




Buckinghamia celsissima




Cordyline australis 'Black Knight'

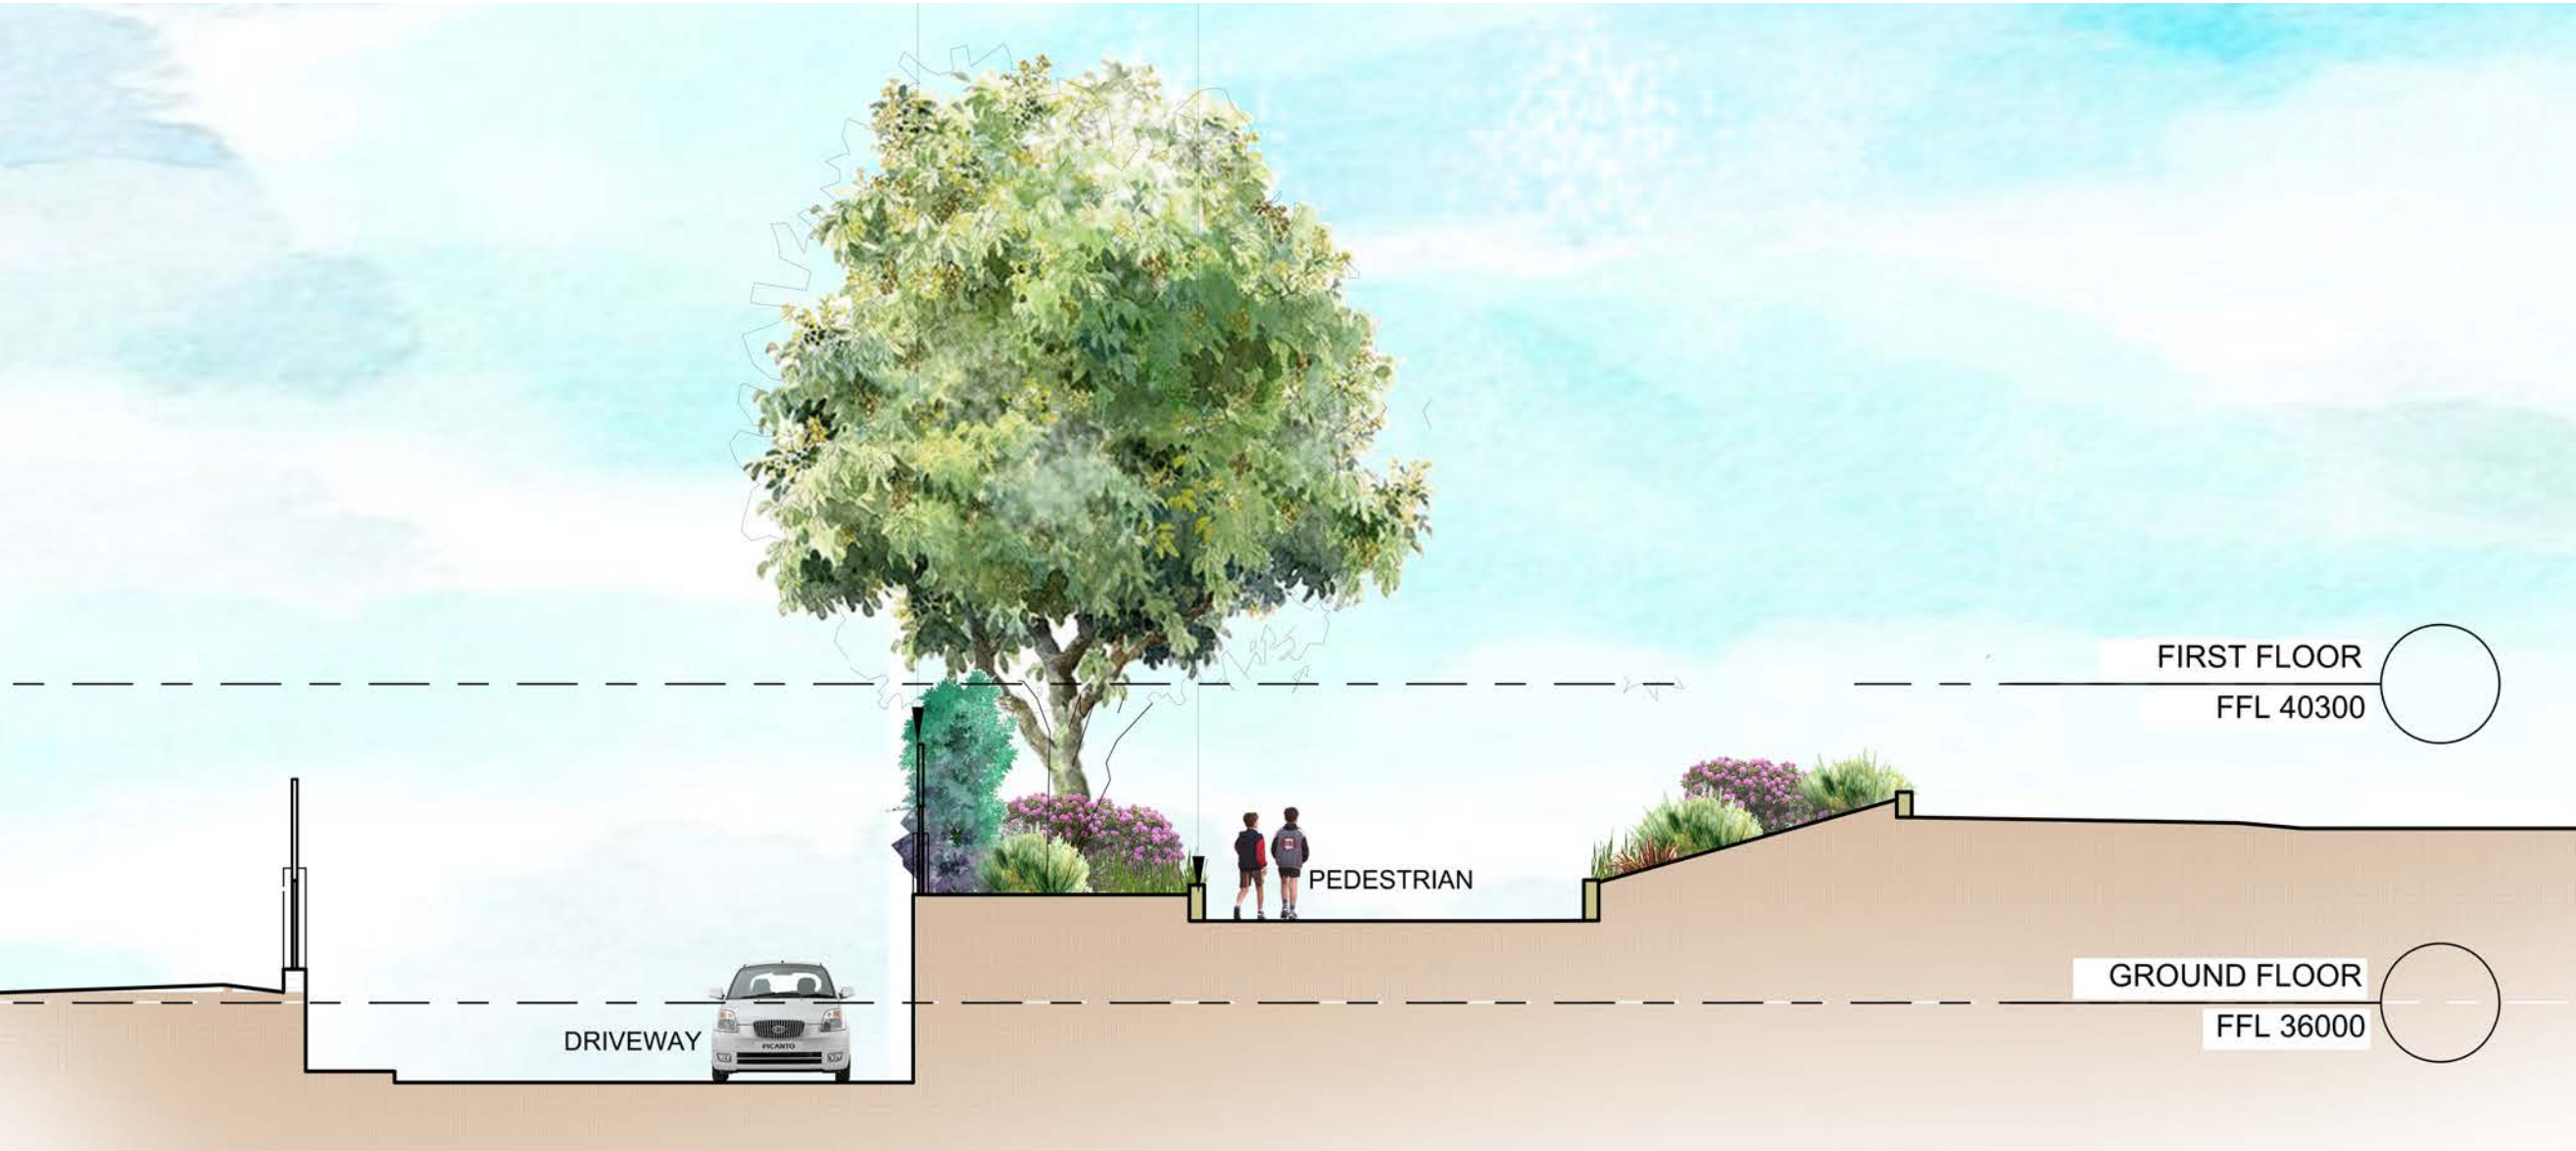

PLANTING & MATERIALITY

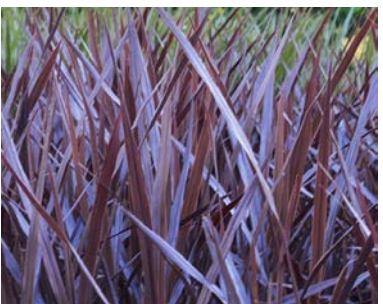
						
Loropetalum 'Purple Diamond'	Acorus gramineus	Buckinghamia celsissima	Cordyline australis 'Black Knight'	Lagerstroemia indica 'Natchez'	Loropetalum 'Plum Gorgeous'	Limousine gold bowral brick to garden walls

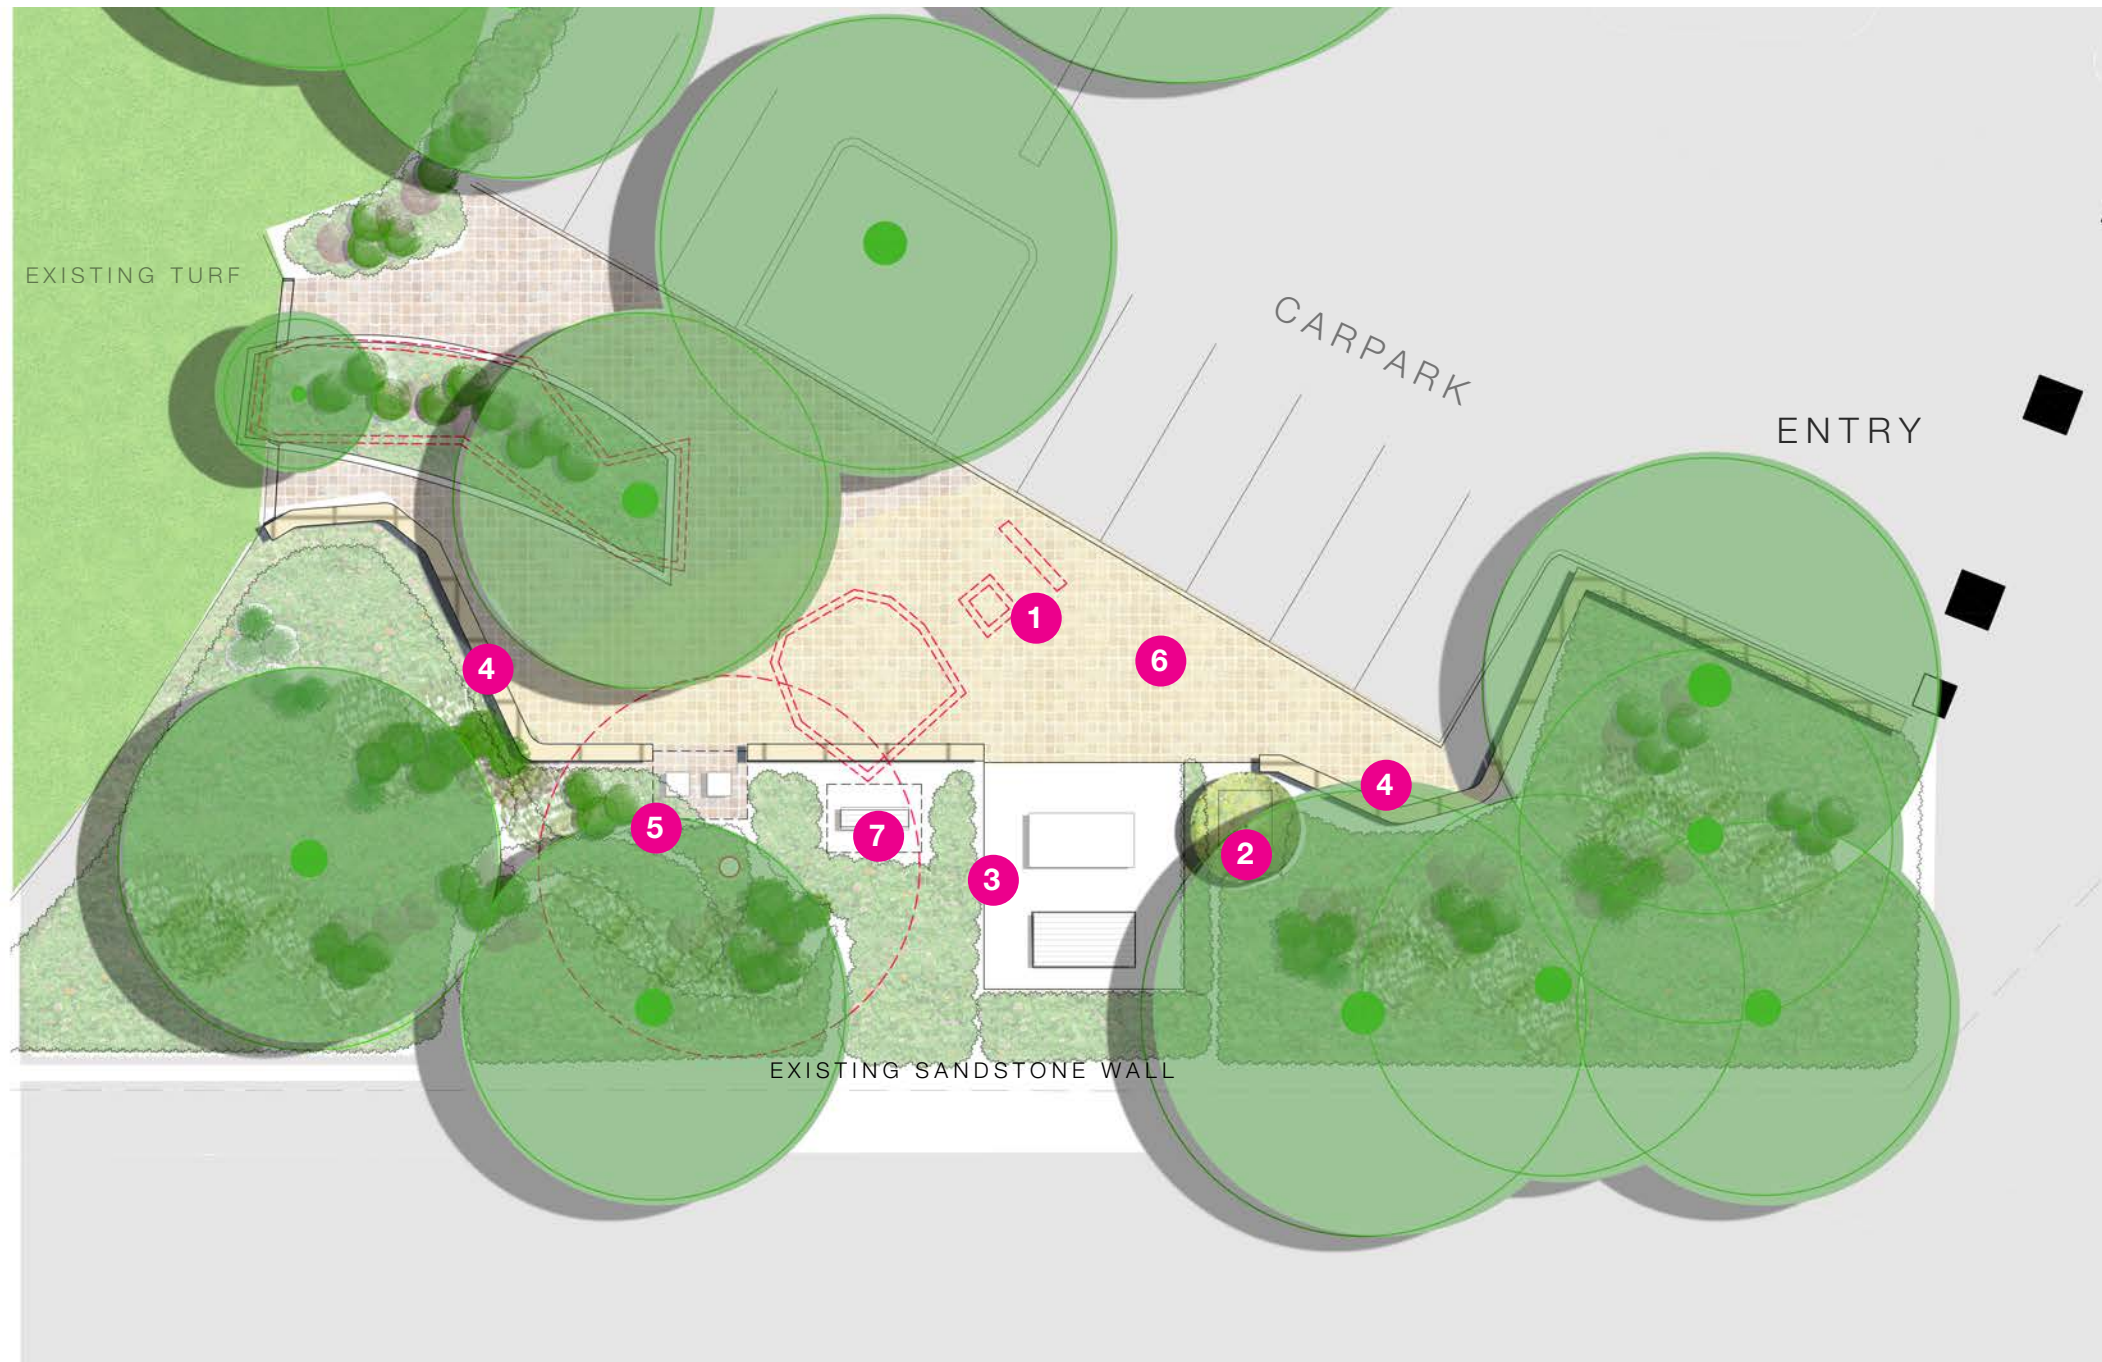

DESIGN NOTES:

- 1** Existing steps demolished
- 2** Gallipoli Lone Pine and Memorial Stone relocated
- 3** New substation
- 4** 500mm high seating sandstone wall
- 5** Relocate rubbish bins
- 6** Existing paving to be relaid
- 7** New main switch board



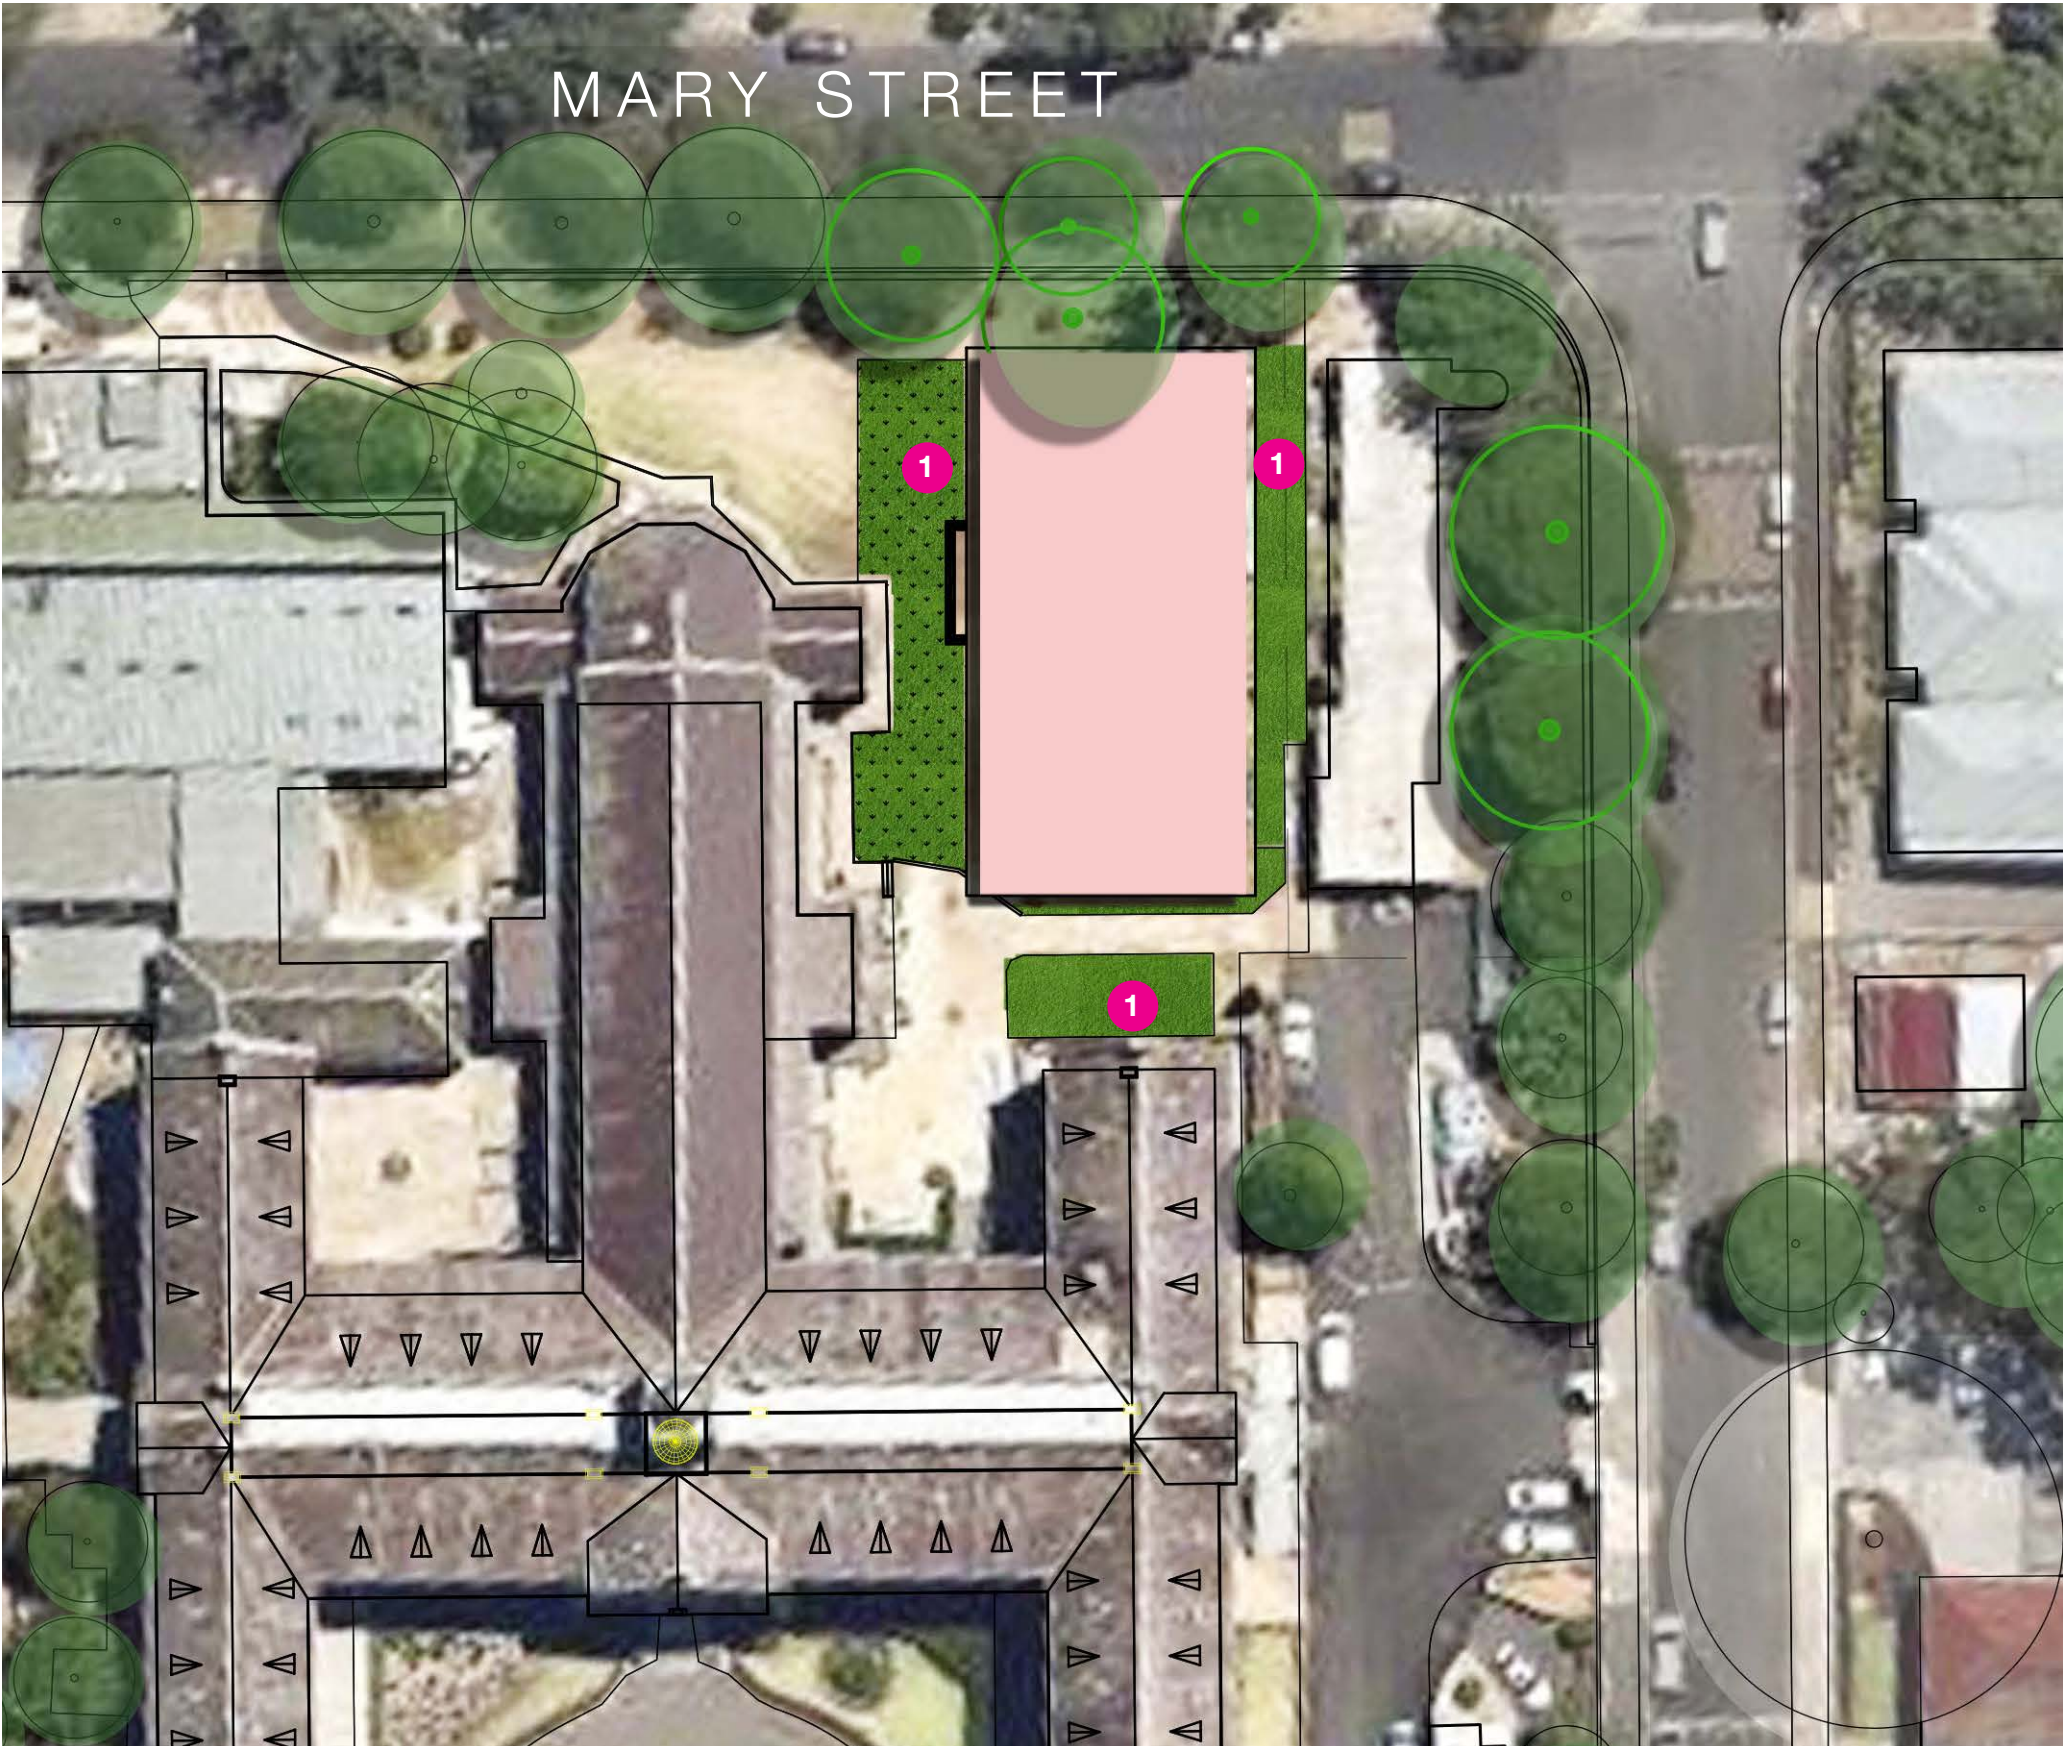

DESIGN NOTES:

- 1 Turf to periphery of gym