



Appendix D

Indicative Usage Profile

Indicative Usage Profile


The following profile presents the movement of activities from current facilities to future facilities upon the completion of the PESPP.
St Joseph's College acknowledges that there is no substantive changes from current use to proposed use, however any changes have been highlighted below in red.

Event	Current indicative usage profile						Forecast indicative usage profile					
	Day of Week	Frequency (days per year)	Hours	Existing facility where event is currently held	Duration of each session	Est current attendance at event (people)	Day of Week	Frequency (days p/yr)	Expected Hours	New facility where event is proposed	Duration of each session	Est current attendance at event (people)
Weights Room (Currently Healy Fitness Centre) and Cardio Room (Currently Br Emilian Hall)												
Healy Gymnasium Opening Hours	All	February - December	6 AM - 9 PM	Healy Gym	15 Hours	100	All	February - December	6 AM - 9 PM	New Healy Gymnasium	15 hours	100
Before School - Weights training	Weekdays	Term Time Only	6.15 AM - 7.15 AM	Healy Gym	1 hour	20	Weekdays	Term Time Only	6.30 AM - 7.30 AM	New Healy Gymnasium	1 hour	20
PE Classes - Weights	Weekdays	Term Time Only	8 AM - 3 PM	Healy Gym	50 mins - six sessions p/day	20	Weekdays	Term Time Only	8 AM - 3 PM	New Healy Gymnasium	50 mins - six sessions p/day	20
Holiday Sports Camps	Weekdays	Term Holidays	6:15 AM - 9.15 PM	Healy Gym	3 hours	50	Weekdays	Term Holidays	6:15 AM - 9.15 PM	New Healy Gymnasium	3 hours	50
After School - Weights training	Weekdays	Term Time Only	3:30 PM - 9.15 PM	Healy Gym	1 hour	50	Weekdays	Term Time Only	3:30 PM - 9 PM	New Healy Gymnasium	1 hour	50
Weights Free Time - Boarders	Weekends	February - December	9 AM - 6 PM	Healy Gym	Flexible	100	Weekends	February - December	9 AM - 6 PM	New Healy Gymnasium	Flexible	100
Basketball (New Sports Centre & Existing Internal Basketball Court in Br Emilian Hall)												
Basketball Warm Up Area	Saturday	Terms 1, 3 and 4 - Saturday	7:30 AM - 3 PM	Cardio Room	7 hours 30 mins	70	Saturday	Terms 1, 3 and 4 - Saturday	7:30 AM - 3 PM	New Sports Centre	7 hours 30 mins	70
Basketball Training	Weekdays	Terms 1, 3 and 4 - Monday - Friday	3:30 PM - 5.15 PM	Outdoor Basketball 1 - 4 Courts	1 hour 30 mins	80	Weekdays	Terms 1, 3, 4 - Monday - Friday	3:30 PM - 5.15 PM	New Sports Centre	1 hour 30 mins	80
Weekend Basketball Games	Saturday	Terms 1, 3 and 4 - Saturday	7:30 AM - 3:30 PM	Outdoor Basketball 1 - 4 Courts	5 hours 30 mins	160	Saturday	Terms 1, 3 and 4 - Saturday	7:30 AM - 1 PM	New Sports Centre	5 hours 30 mins	160
Weekend Extra Curricular Activities	Saturday	February - December	3 PM - 6 PM	Outdoor Basketball 1 - 4 Courts	3 hours	100	Saturday	February - December	3 PM - 6 PM	New Sports Centre	3 hours	100
Weekend Extra Curricular Activities	Sunday	February - December	9 AM - 6 PM	Outdoor Basketball 1 - 4 Courts	9 hours	100	Sunday	February - December	9 AM - 6 PM	New Sports Centre	9 hours	100
Basketball Training	Weekdays	Terms 1, 3 and 4 - Monday - Friday	3:30 PM - 5.15 PM	Internal Basketbal Court - Br Emilian Hall	1 hour 30 mins	20	Weekdays	Terms 1, 3 and 4 - Monday - Friday	3:30 PM - 5 PM	Internal Basketbal Court - Br Emilian Hall	1 hour 30 mins	20
Wheelchair Basketball Practice	Weekdays	Term Time Only	3:30 PM - 5:30 PM	Internal Basketbal Court - Br Emilian Hall	1 hour 30 mins	20	Weekdays	Term Time Only	3:30 PM - 5.30 PM	Internal Basketbal Court - Br Emilian Hall	1 hour 30 mins	20
Weekend Extra Curricular Activities	Saturday & Sunday	February - December	9 AM - 6 PM	Internal Basketbal Court - Br Emilian Hall	Flexible	100	Saturday	February - December	9 AM - 6 PM	Internal Basketbal Court - Br Emilian Hall	Flexible	100
Basketball Free Time - Boarders	All	February - December	When available	Internal Basketball Court - Br Emilian Hall	Flexible	100	All	February - December	When available	Internal Basketbal Court - Br Emilian Hall	Flexible	100
Holiday Sports Camps	Weekdays	Term Holidays	6:15 AM - 9.15 PM	Outdoor Basketball 1 - 4 Courts	3 hours	100	Weekdays	Term Holidays	6:15 AM - 9.15 PM	New Sports Centre	3 hours	100
Staff Areas												
Property Office	Weekdays	Term Time Only	6 AM - 6 PM	Property Office (Beneath Healy Fitness Centre)	12 hours	11	Weekdays	Term Time Only	6 AM - 6 PM	Maintenance Area - New Sports Centre	12 hours	11
PE Staff Room	Weekdays	Term Time Only	7 AM - 5 PM	PE Staff Room, Br Emilian Hall	10 hours	5	Weekdays	Term Time Only	7 AM - 5 PM	PE Staff Room, New Sports Centre	10 hours	5
PE Staff Room	Extended School Days / Boarders	February - December	7 AM - 10 PM	PE Staff Room, Br Emilian Hall	15 hours	5	Extended School Days / Boarders	Term Time Only	7 AM - 10 PM	PE Staff Room, New Sports Centre	15 hours	5
Other Events & Functions												
Banquets / School Dances	N/A	15-20	5 PM - 12 AM	Br Emilian Hall	7 hours	150	As needed	10	5 PM - 12 Midnight	New Sports Centre	7 hours	150
Assemblies	N/A	As directed by SJC	8 AM - 3 PM	Br Emilian Hall	As needed	1000	As needed	As directed by SJC	8 AM - 3 PM	New Sports Centre	As needed	1000
School Examinations	N/A	Proposed to subsidise current examination locations when necessary	6 AM - 9 PM	Br Emilian Hall	As needed	1000	Weekdays	Proposed to subsidise current examination locations when necessary	6 AM - 9 PM	New Sports Centre	As needed	1000
Family Masses	Weekends	4	6 AM - 9 PM	Br Emilian Hall	As needed	1000 - 2000	As needed	4	7 AM - 9 PM	New Sports Centre	As needed	1000 - 2000
Community Use												
CLDS Youth Conference	Sunday to Saturday	Every 2nd Year 2 weeks in January	8am to 11pm	Br Emilian Hall	14 Hours	1000	Sunday to Saturday	Every 2nd Year 2 weeks in January	8am to 11pm	New Sports Centre	14 Hours	1000
Marist Brother Jubilee	Saturday	Annual	12pm to 4pm	Br Emilian Hall	4 Hours	300	Saturday	Annual	12pm to 4pm	New Sports Centre	4 Hours	300
St Partick's Dundas Grad Dinner	Tuesday	Annual	5pm to 11.30pm	Br Emilian Hall	6 Hours	450	Tuesday	Annual	5pm to 11.30pm	New Sports Centre	6 Hours	450
Marist School Aust Dinner	Friday	Annual	6pm to 11pm	Br Emilian Hall	5 Hours	300	Friday	Annual	6pm to 11pm	New Sports Centre	5 Hours	300
Mamas Charity Concert	Sunday	Annual	3pm to 5pm	Br Emilian Hall	2 Hours	300	Sunday	Annual	3pm to 5pm	New Sports Centre	2 Hours	300
Marist Sisters Woolwich Foundress Day	Thursday	Annual	9am to 11am	Br Emilian Hall	2 Hours	1000	Thursday	Annual	9am to 11am	New Sports Centre	2 Hours	1000
Galdesville Public School Concert	Tuesday	Once Only	5.30pm to 7.30pm	Br Emilian Hall	2 Hours	350	Tuesday	Once Only	5.30pm to 7.30pm	New Sports Centre	2 Hours	350
Missionaries of The Sacred Heart	Tuesday to Thursday	Every 5 Years For 9 days	8am to 10pm	Br Emilian Hall	13 Hours	95	Tuesday to Thursday	Every 5 Years For 9 days	8am to 10pm	New Sports Centre	13 Hours	95
Marist Youth Festival	Friday to Tuesday	Once Only	9am to 11pm	Br Emilian Hall	14 Hours	215	Friday to Tuesday	Once Only	9am to 11pm	New Sports Centre	14 Hours	215



Appendix E

Swept Path Analysis

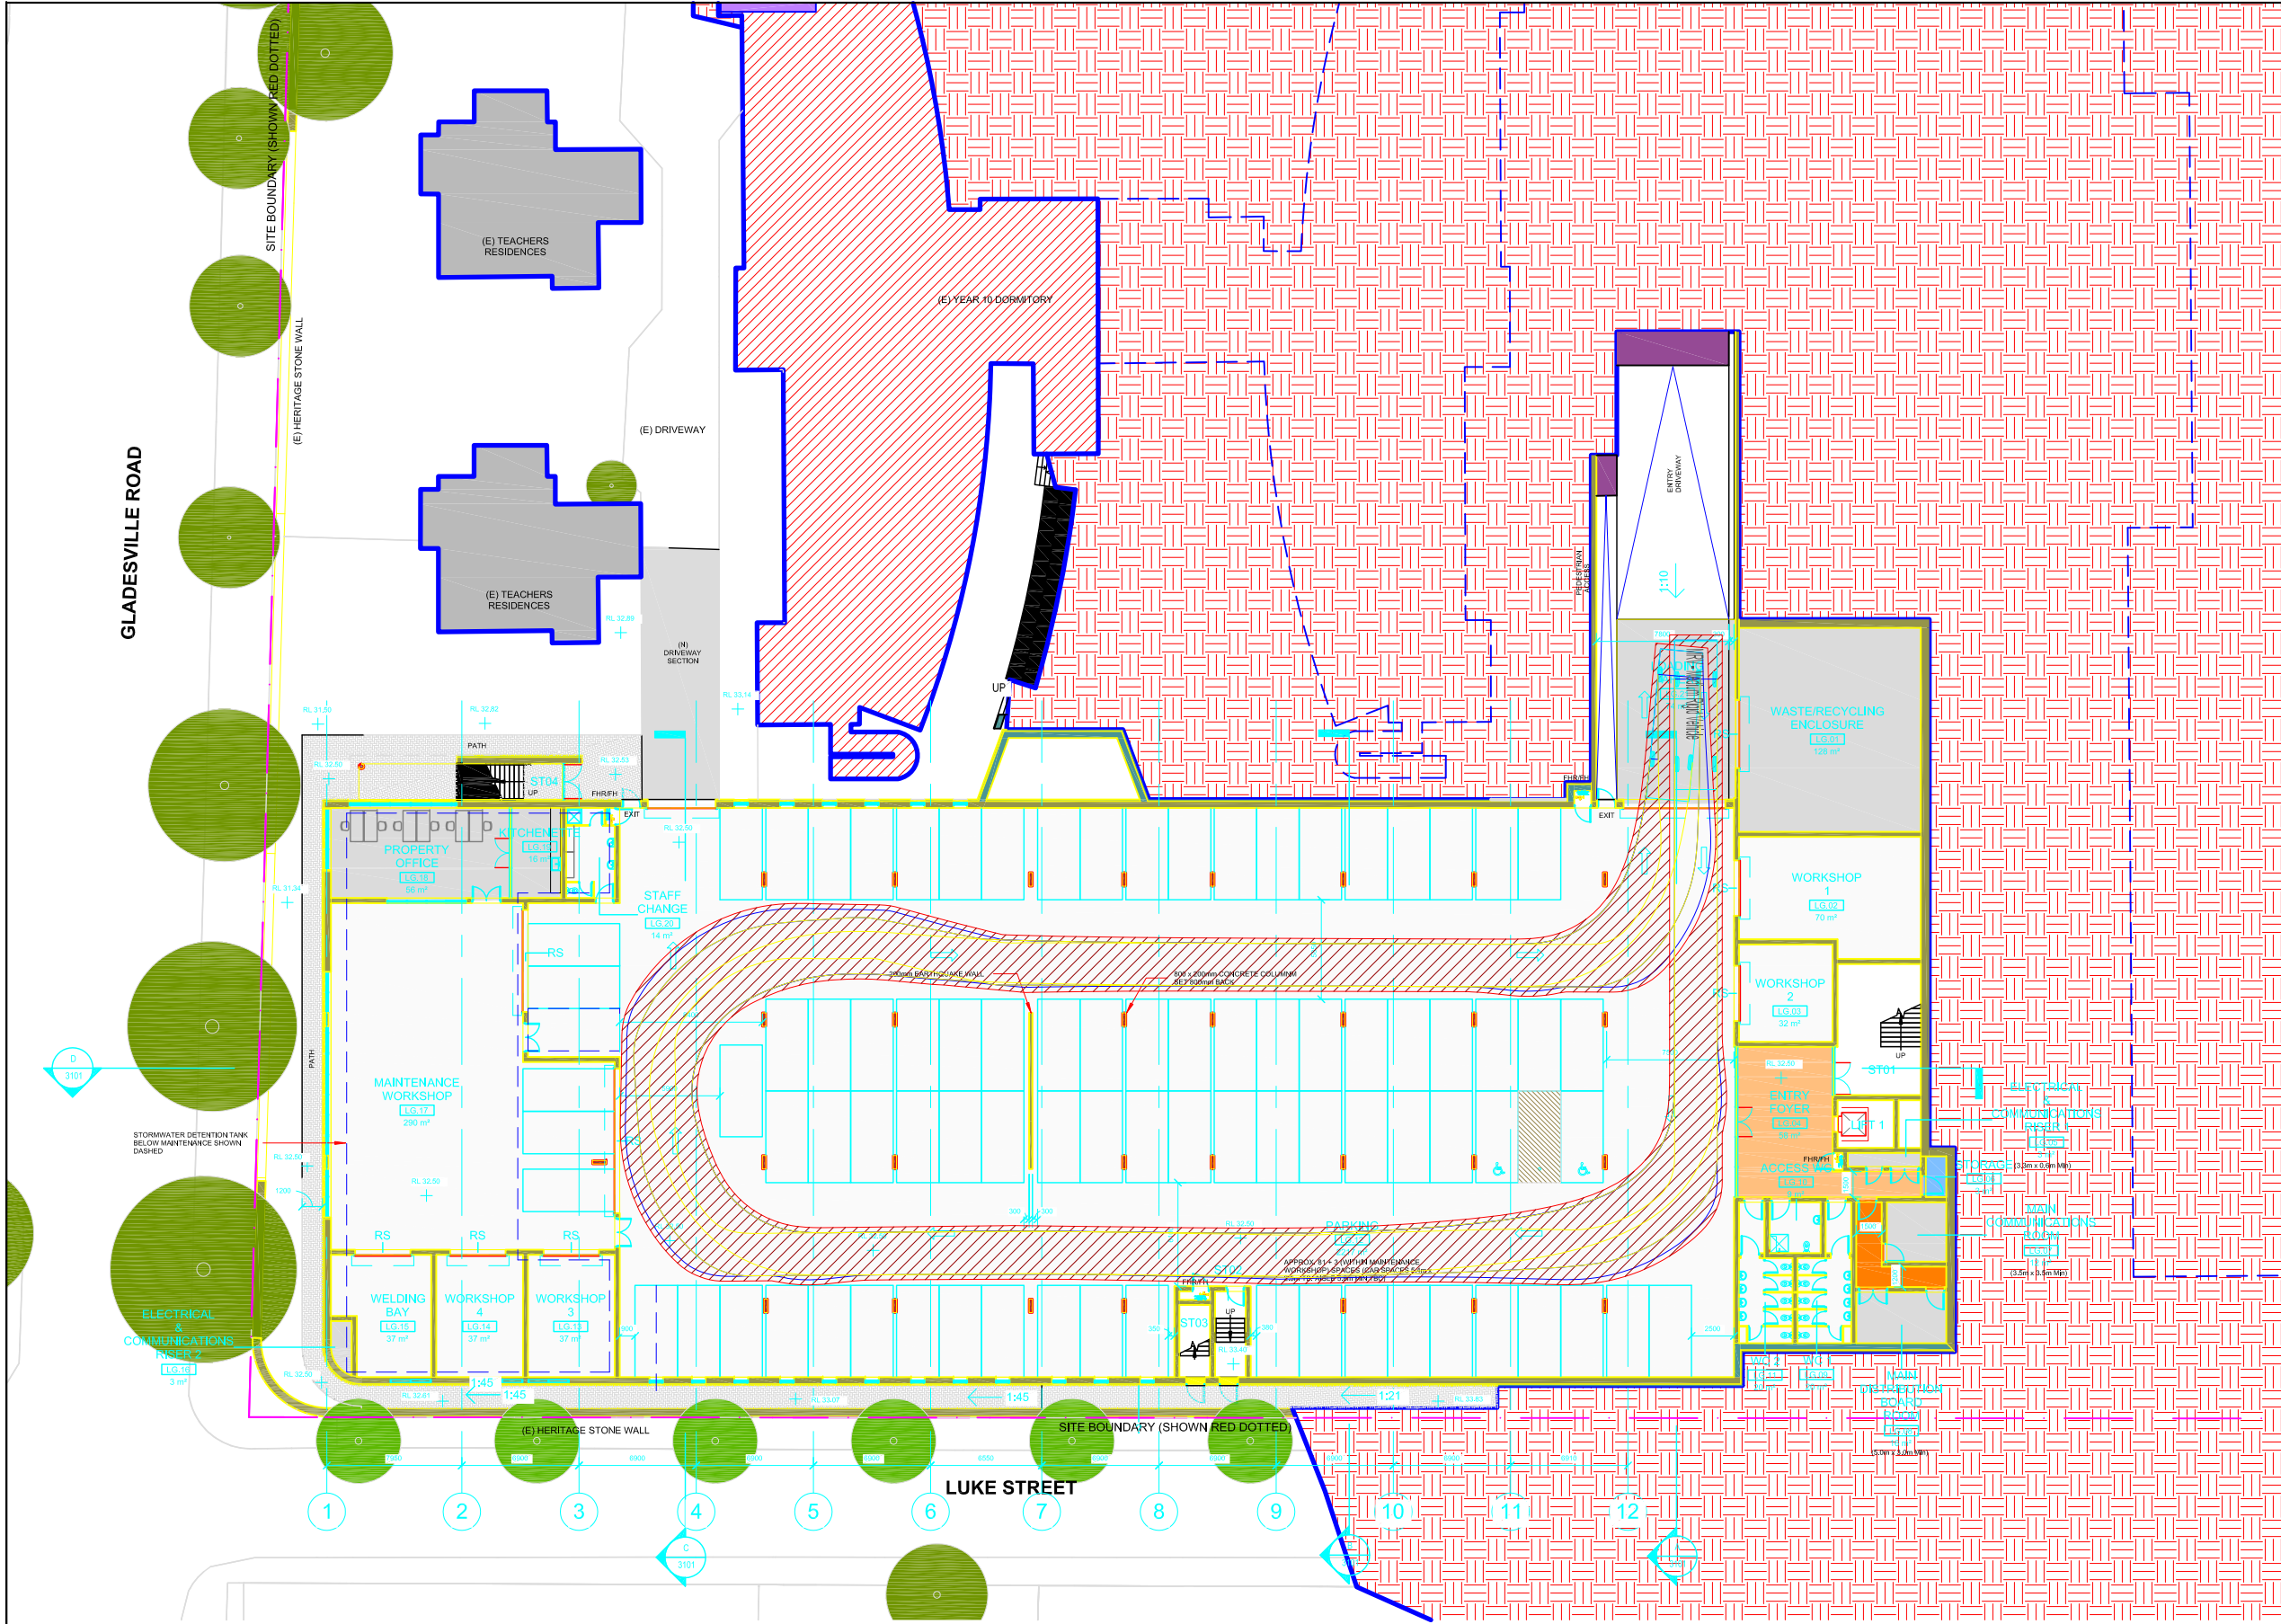

Notes

This drawing is prepared for information purposes only. It is not to be used for construction.

TRAFFIX is responsible for vehicle swept path diagrams and/or drawing mark-ups only. Base drawing prepared by others.

Vehicle swept path diagrams prepared using computer generated turning path software and associated CAD drawing platforms. Vehicle data based upon relevant Australian Standards (AS/NZS 2890.1-2004 *Parking facilities - Off-street car parking*, and/or AS 2890.2-2002 *Parking facilities - Off-street commercial vehicle facilities*). These standards embody a degree of tolerance, however the vehicle characteristics in these standards represent a suitable design vehicle and do not account for all variations in vehicle dimensions / specifications and/or driver ability or behaviour.

no. revision note

by. date

Swept Path Legend:

Wheel Path

Vehicle Body Envelope

Clearance Envelope (300mm)

architect

TKD Architects
Level 1, 19 Foster Street
Surry Hills NSW 2010

client

Bloompark Consulting Pty Ltd
Suite 3, Ground Floor
41 McLaren Street
North Sydney NSW 2060

scale

1:400 @ A3

0m

4

8

12

16

project

St Joseph's College
Hunters Hill

drawing prepared by

TRAFFIX

traffic and transport planners

Suite 2.08, 50 Holt Street
Surry Hills NSW 2010

PO Box 1124
Strawberry Hills NSW 2012

t: +61 2 8324 8700
f: +61 2 9380 4481
e: info@traffix.com.au

t

traffix

traffic & transport planners

drawing title

Basement Level
Swept Path Analysis

drawn: BL

checked: VD

date: 13-03-2018

16.457

-

TX.01


-

project no.

drawing phase.

drawing no.

rev

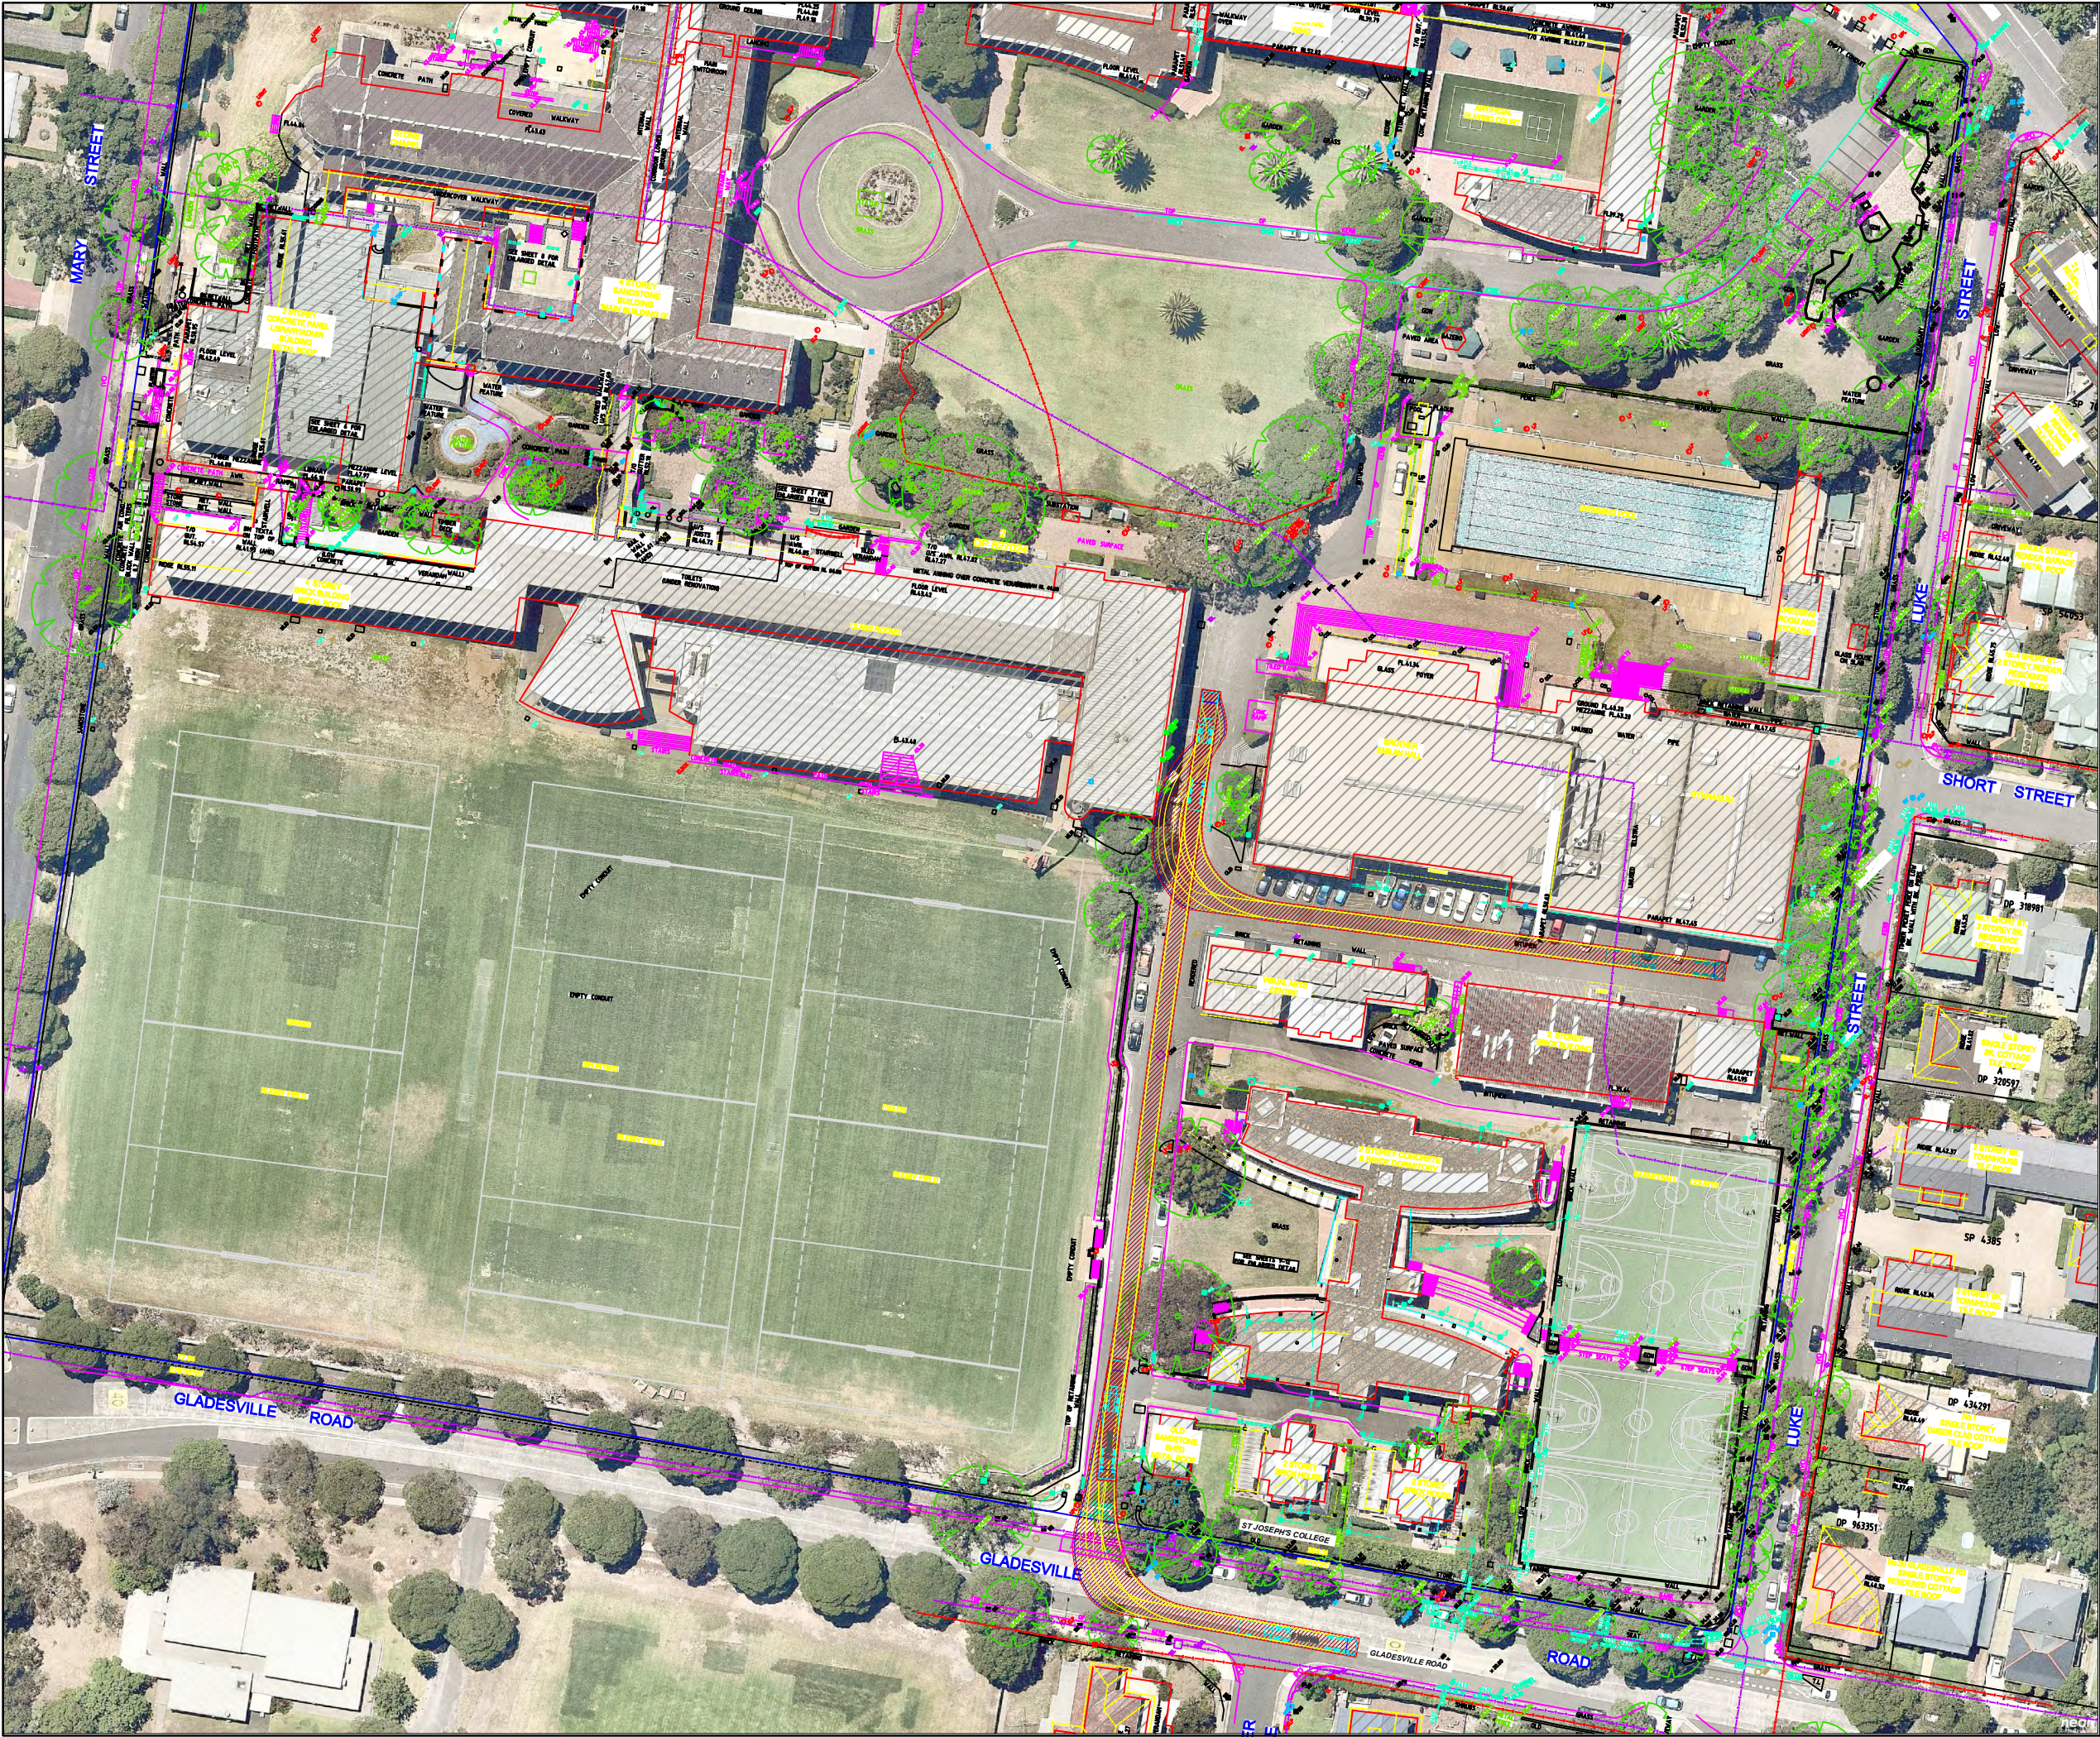

Notes

This drawing is prepared for information purposes only. It is not to be used for construction.

TRAFFIX is responsible for vehicle swept path diagrams and/or drawing mark-ups only. Base drawing prepared by others.

Vehicle swept path diagrams prepared using computer generated turning path software and associated CAD drawing platforms. Vehicle data based upon relevant Australian Standards (AS/NZS 2890.1-2004 Parking facilities - Off-street car parking, and/or AS 2890.2-2002 Parking facilities - Off-street commercial vehicle facilities). These standards embody a degree of tolerance, however the vehicle characteristics in these standards represent a suitable design vehicle and do not account for all variations in vehicle dimensions / specifications and/or driver ability or behaviour.

no. revision note

by. date

Swept Path Legend:

Wheel Path

Vehicle Body Envelope

Clearance Envelope (300mm)

architect

TKD Architects
Level 1, 19 Foster Street
Surry Hills NSW 2010

client

Bloompark Consulting Pty Ltd
Suite 3, Ground Floor
41 McLaren Street
North Sydney NSW 2060

scale

1:1000 @ A3

0m

10

20

30

40

project

St Joseph's College
Hunters Hill

drawing prepared by

TRAFFIX

traffic and transport planners

Suite 2.08, 50 Holt Street
Surry Hills NSW 2010

PO Box 1124
Strawberry Hills NSW 2012

t: +61 2 8324 8700
f: +61 2 9380 4481
e: info@traffix.com.au

traffix

traffic & transport planners

drawing title

Swept Path Analysis
Plan Overlay - Exist Survey
Design Vehicle - 19m Articulated Vehicle

drawn: BL

checked: AK

date: 13-03-2018

16.457

-

TX.03

-

project no.

drawing phase.

drawing no.

rev



Notes

This drawing is prepared for information purposes only. It is not to be used for construction.

TRAFFIX is responsible for vehicle swept path diagrams and/or drawing mark-ups only. Base drawing prepared by others.

Vehicle swept path diagrams prepared using computer generated turning path software and associated CAD drawing platforms. Vehicle data based upon relevant Australian Standards (AS/NZS 2890.1-2004 Parking facilities - Off-street car parking, and/or AS 2890.2-2002 Parking facilities - Off-street commercial vehicle facilities). These standards embody a degree of tolerance, however the vehicle characteristics in these standards represent a suitable design vehicle and do not account for all variations in vehicle dimensions / specifications and/or driver ability or behaviour.

no. revision note

by. date

Swept Path Legend:

Wheel Path

Vehicle Body Envelope

Clearance Envelope (300mm)

architect

TKD Architects
Level 1, 19 Foster Street
Surry Hills NSW 2010

client

Bloompark Consulting Pty Ltd
Suite 3, Ground Floor
41 McLaren Street
North Sydney NSW 2060

scale

1:1000 @ A3

0m

10

20

30

40

project

St Joseph's College
Hunters Hill

drawing prepared by

TRAFFIX

traffic and transport planners

Suite 2.08, 50 Holt Street
Surry Hills NSW 2010

PO Box 1124
Strawberry Hills NSW 2012

t: +61 2 8324 8700
f: +61 2 9380 4481
e: info@traffix.com.au

traffix

traffic & transport planners

drawing title

Swept Path Analysis
Plan Overlay - Exist Survey
Design Vehicle - 19m Articulated Vehicle

drawn: BL

checked: AK

date: 13-03-2018

16.457

-

TX.04


-

project no.

drawing phase.

drawing no.

rev

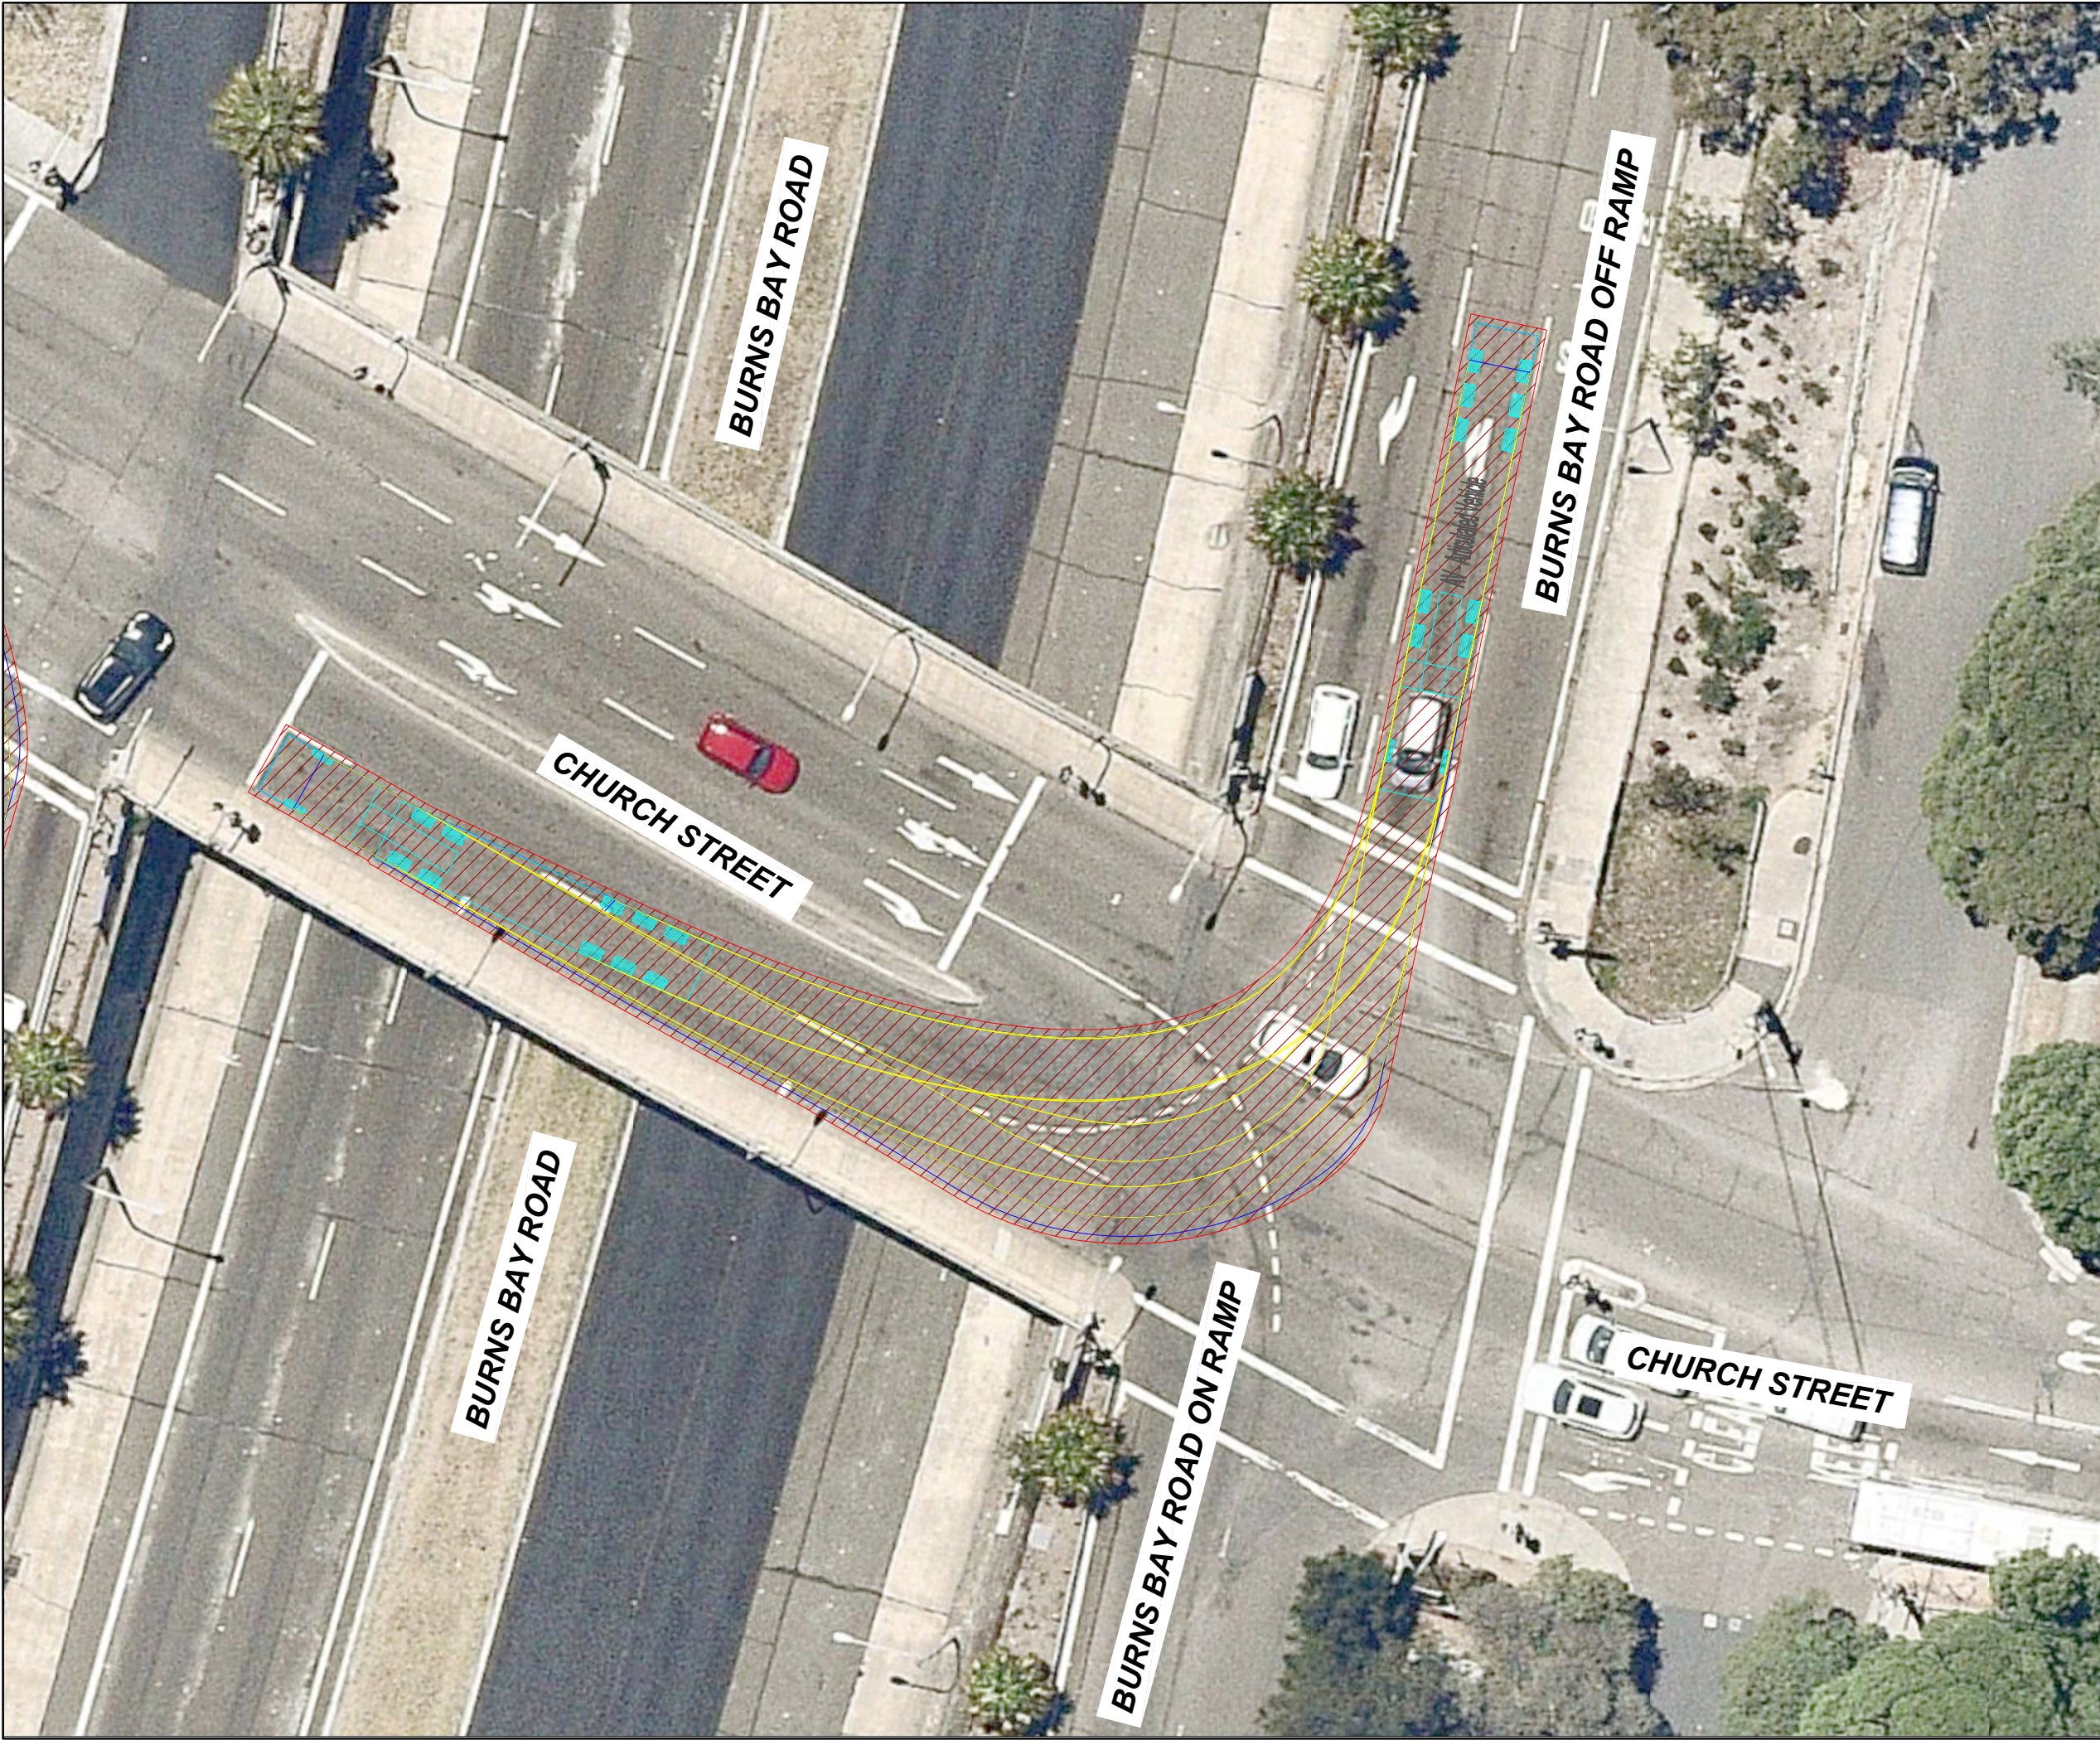

Notes

This drawing is prepared for information purposes only. It is not to be used for construction.

TRAFFIX is responsible for vehicle swept path diagrams and/or drawing mark-ups only. Base drawing prepared by others.

Vehicle swept path diagrams prepared using computer generated turning path software and associated CAD drawing platforms. Vehicle data based upon relevant Australian Standards (AS/NZS 2890.1-2004 *Parking facilities - Off-street car parking*, and/or AS 2890.2-2002 *Parking facilities - Off-street commercial vehicle facilities*). These standards embody a degree of tolerance, however the vehicle characteristics in these standards represent a suitable design vehicle and do not account for all variations in vehicle dimensions / specifications and/or driver ability or behaviour.

no.	revision	note	by.	date

Swept Path Legend:

Wheel Path

Vehicle Body Envelope

Clearance Envelope (300mm)

architect

TKD Architects
Level 1, 19 Foster Street
Surry Hills NSW 2010

client

Bloompark Consulting Pty Ltd
Suite 3, Ground Floor
41 McLaren Street
North Sydney NSW 2060

scale

1:250 @ A3

0m

2

4

6

8

project

St Joseph's College
Hunters Hill

drawing prepared by

TRAFFIX

traffic and transport planners

Suite 2.08, 50 Holt Street
Surry Hills NSW 2010

PO Box 1124
Strawberry Hills NSW 2012

t: +61 2 8324 8700
f: +61 2 9380 4481
e: info@traffix.com.au

traffix

traffic & transport planners

drawing title

Swept Path Analysis
Intersection of Burns Bay Rd and Church St
Design Vehicle - 19m Articulated Vehicle

drawn:	BL	checked:	AK	date:	13-03-2018
--------	----	----------	----	-------	------------

16.457

-

TX.09

-

project no.

drawing phase.

drawing no.

rev



Notes

This drawing is prepared for information purposes only. It is not to be used for construction.

TRAFFIX is responsible for vehicle swept path diagrams and/or drawing mark-ups only. Base drawing prepared by others.

Vehicle swept path diagrams prepared using computer generated turning path software and associated CAD drawing platforms. Vehicle data based upon relevant Australian Standards (AS/NZS 2890.1-2004 *Parking facilities - Off-street car parking*, and/or AS 2890.2-2002 *Parking facilities - Off-street commercial vehicle facilities*). These standards embody a degree of tolerance, however the vehicle characteristics in these standards represent a suitable design vehicle and do not account for all variations in vehicle dimensions / specifications and/or driver ability or behaviour.

no. revision note

by. date

Swept Path Legend:

Wheel Path

Vehicle Body Envelope

Clearance Envelope (300mm)

architect

TKD Architects
Level 1, 19 Foster Street
Surry Hills NSW 2010

client

Bloompark Consulting Pty Ltd
Suite 3, Ground Floor
41 McLaren Street
North Sydney NSW 2060

scale

1:250 @ A3

0m

2

4

6

8

project

St Joseph's College
Hunters Hill

drawing prepared by

TRAFFIX

traffic and transport planners

Suite 2.08, 50 Holt Street
Surry Hills NSW 2010

PO Box 1124
Strawberry Hills NSW 2012

t: +61 2 8324 8700
f: +61 2 9380 4481
e: info@traffix.com.au

traffix

traffic & transport planners

drawing title

Swept Path Analysis
Intersection of Burns Bay Rd and Church St
Design Vehicle - 19m Articulated Vehicle

drawn: BL

checked: AK

date: 13-03-2018

16.457

-

TX.10

-

project no.

drawing phase.

drawing no.

rev