




4 SHADOW DIAGRAM - SPRING EQUINOX 9AM
130443-AR-DWG-MW01202

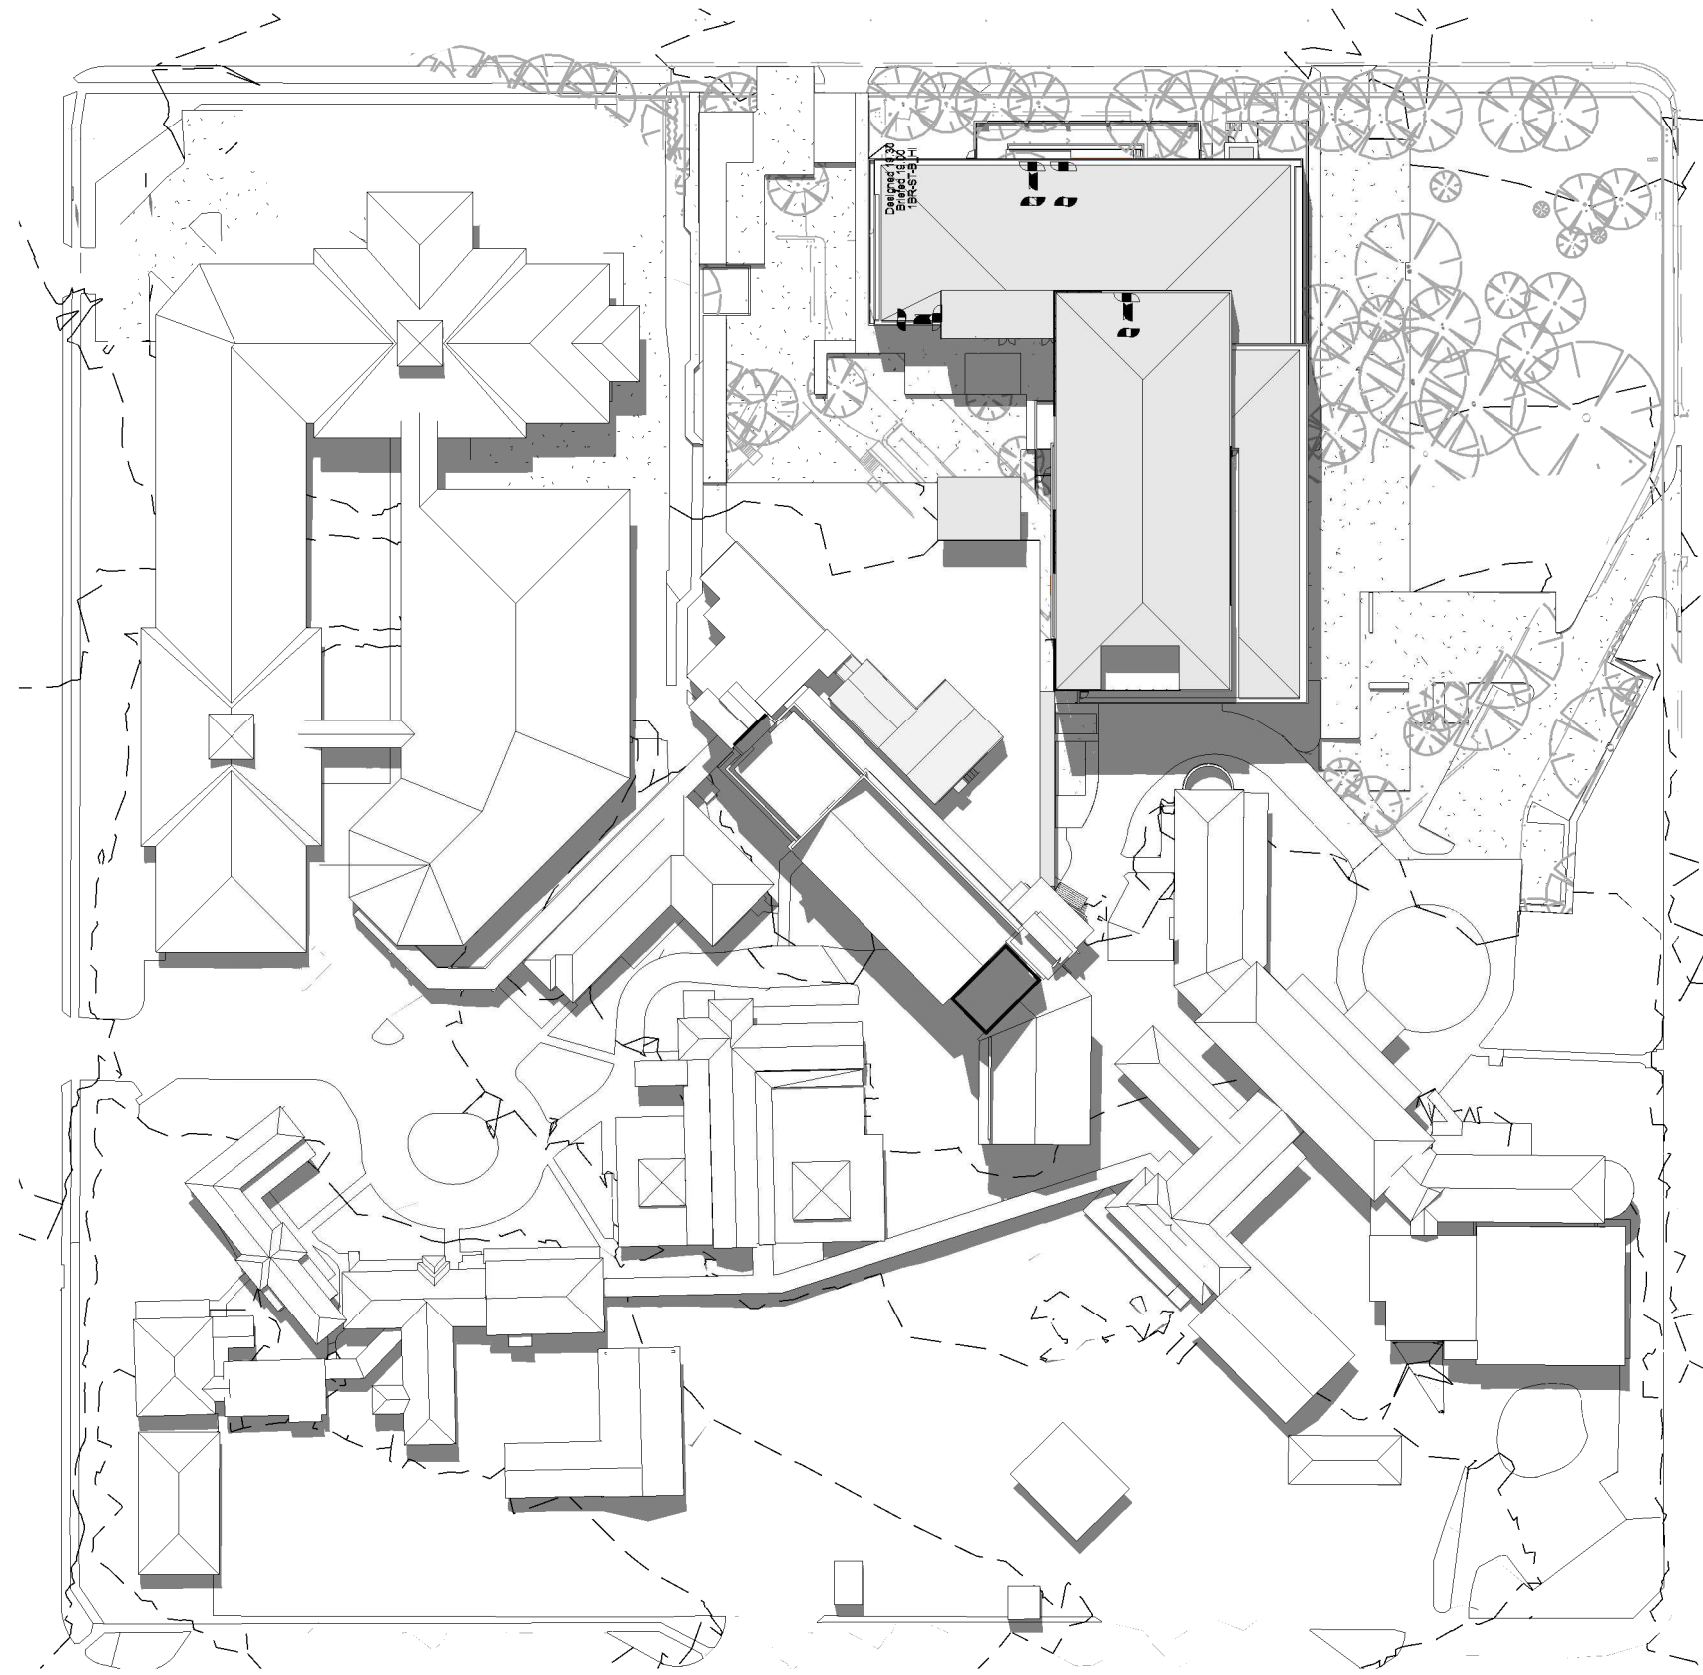


5 SHADOW DIAGRAM - SPRING EQUINOX 12PM
130443-AR-DWG-MW01202

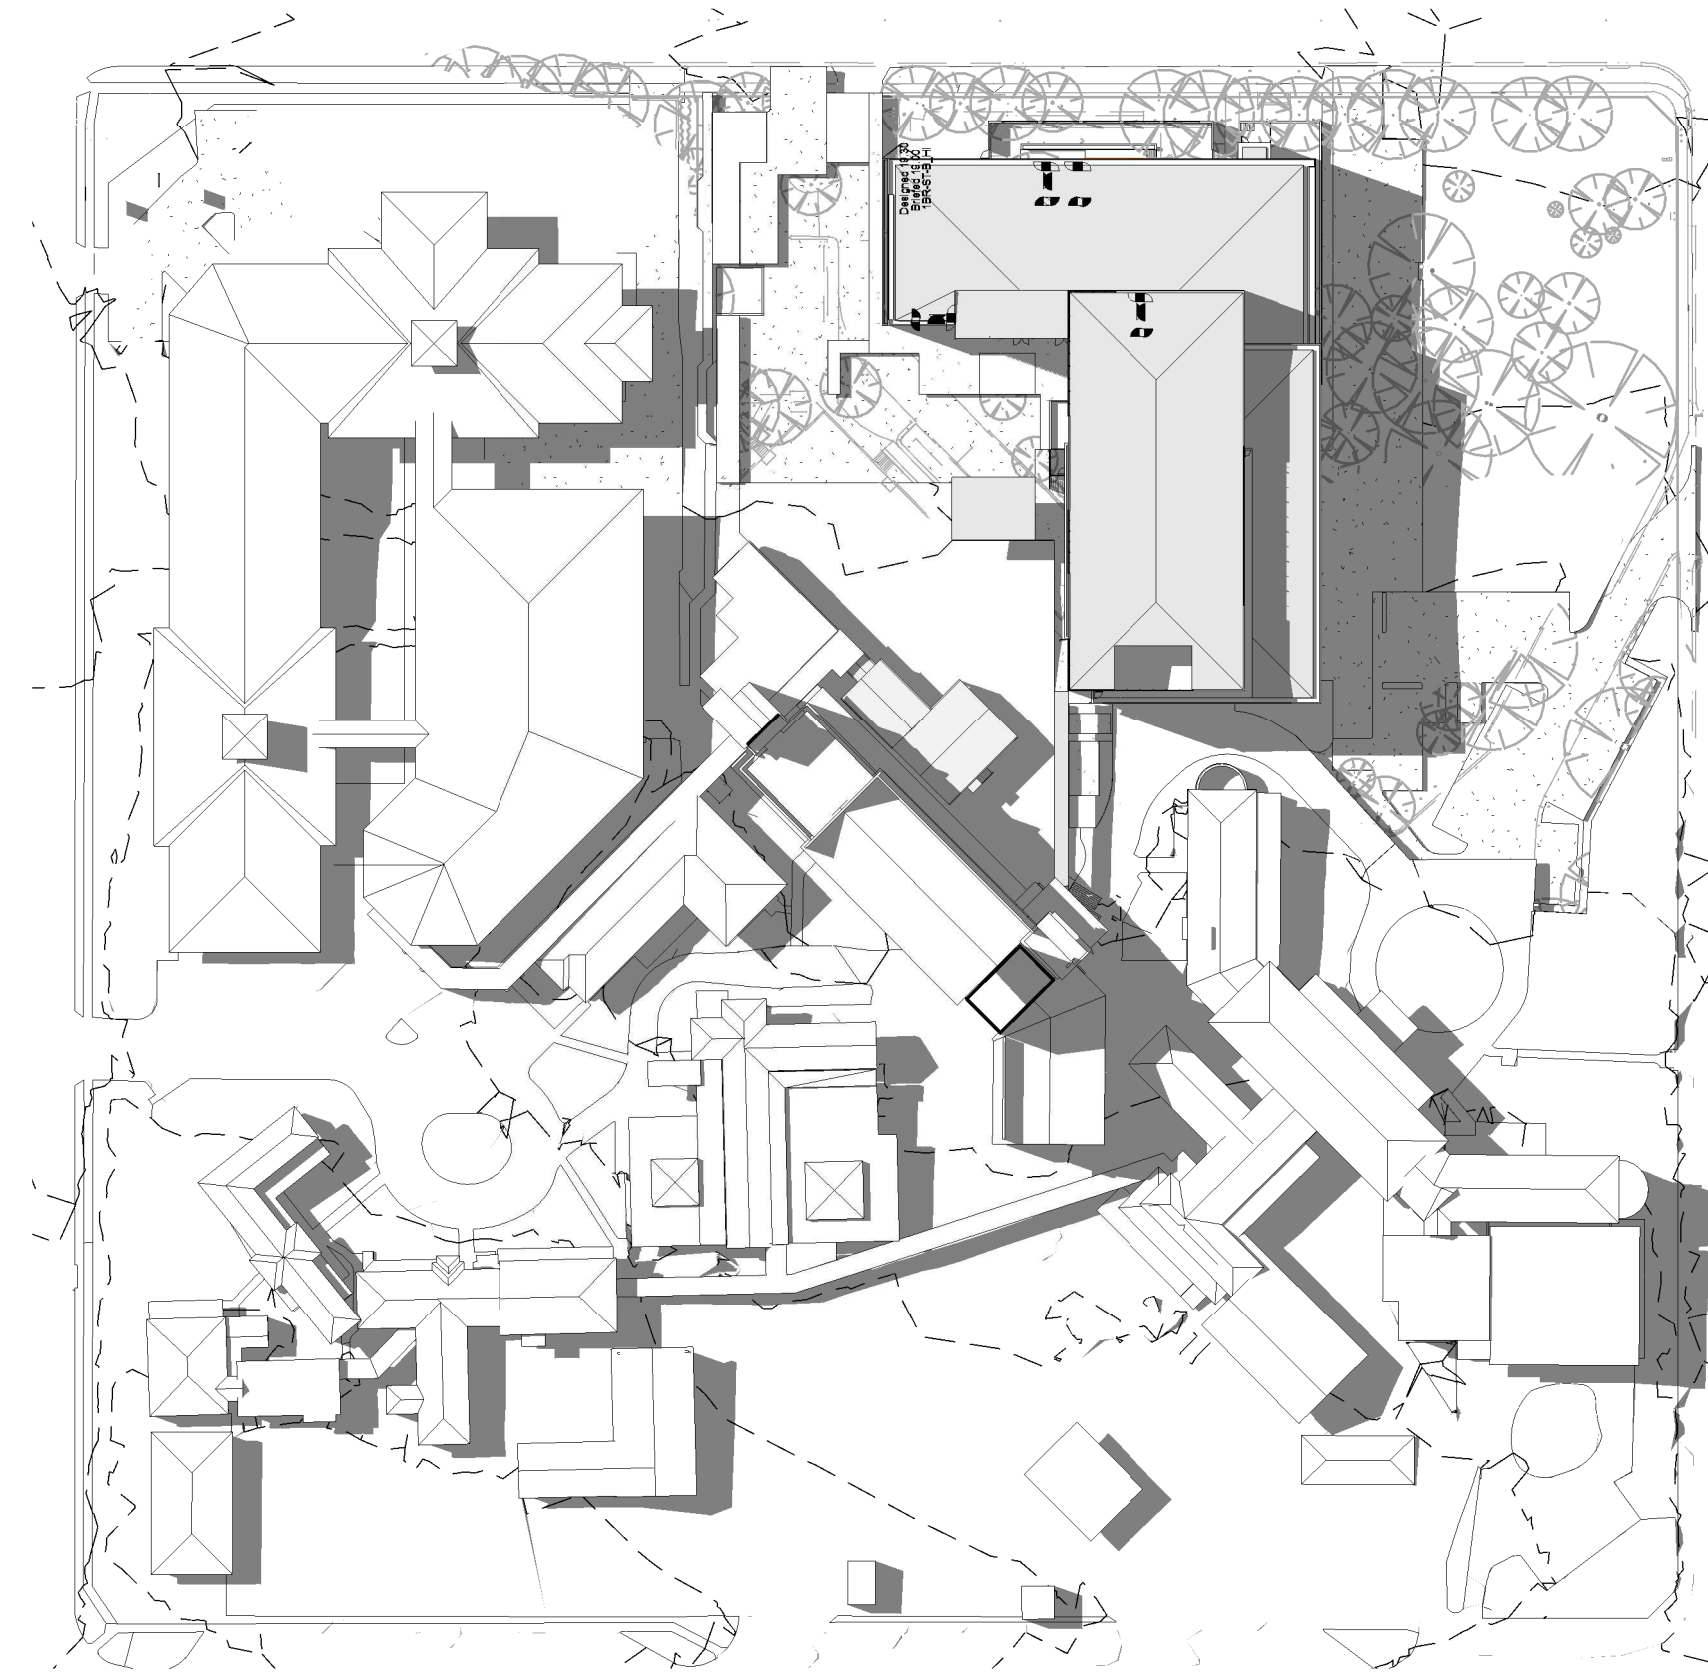


6 SHADOW DIAGRAM - SPRING EQUINOX 3PM
130443-AR-DWG-MW01202

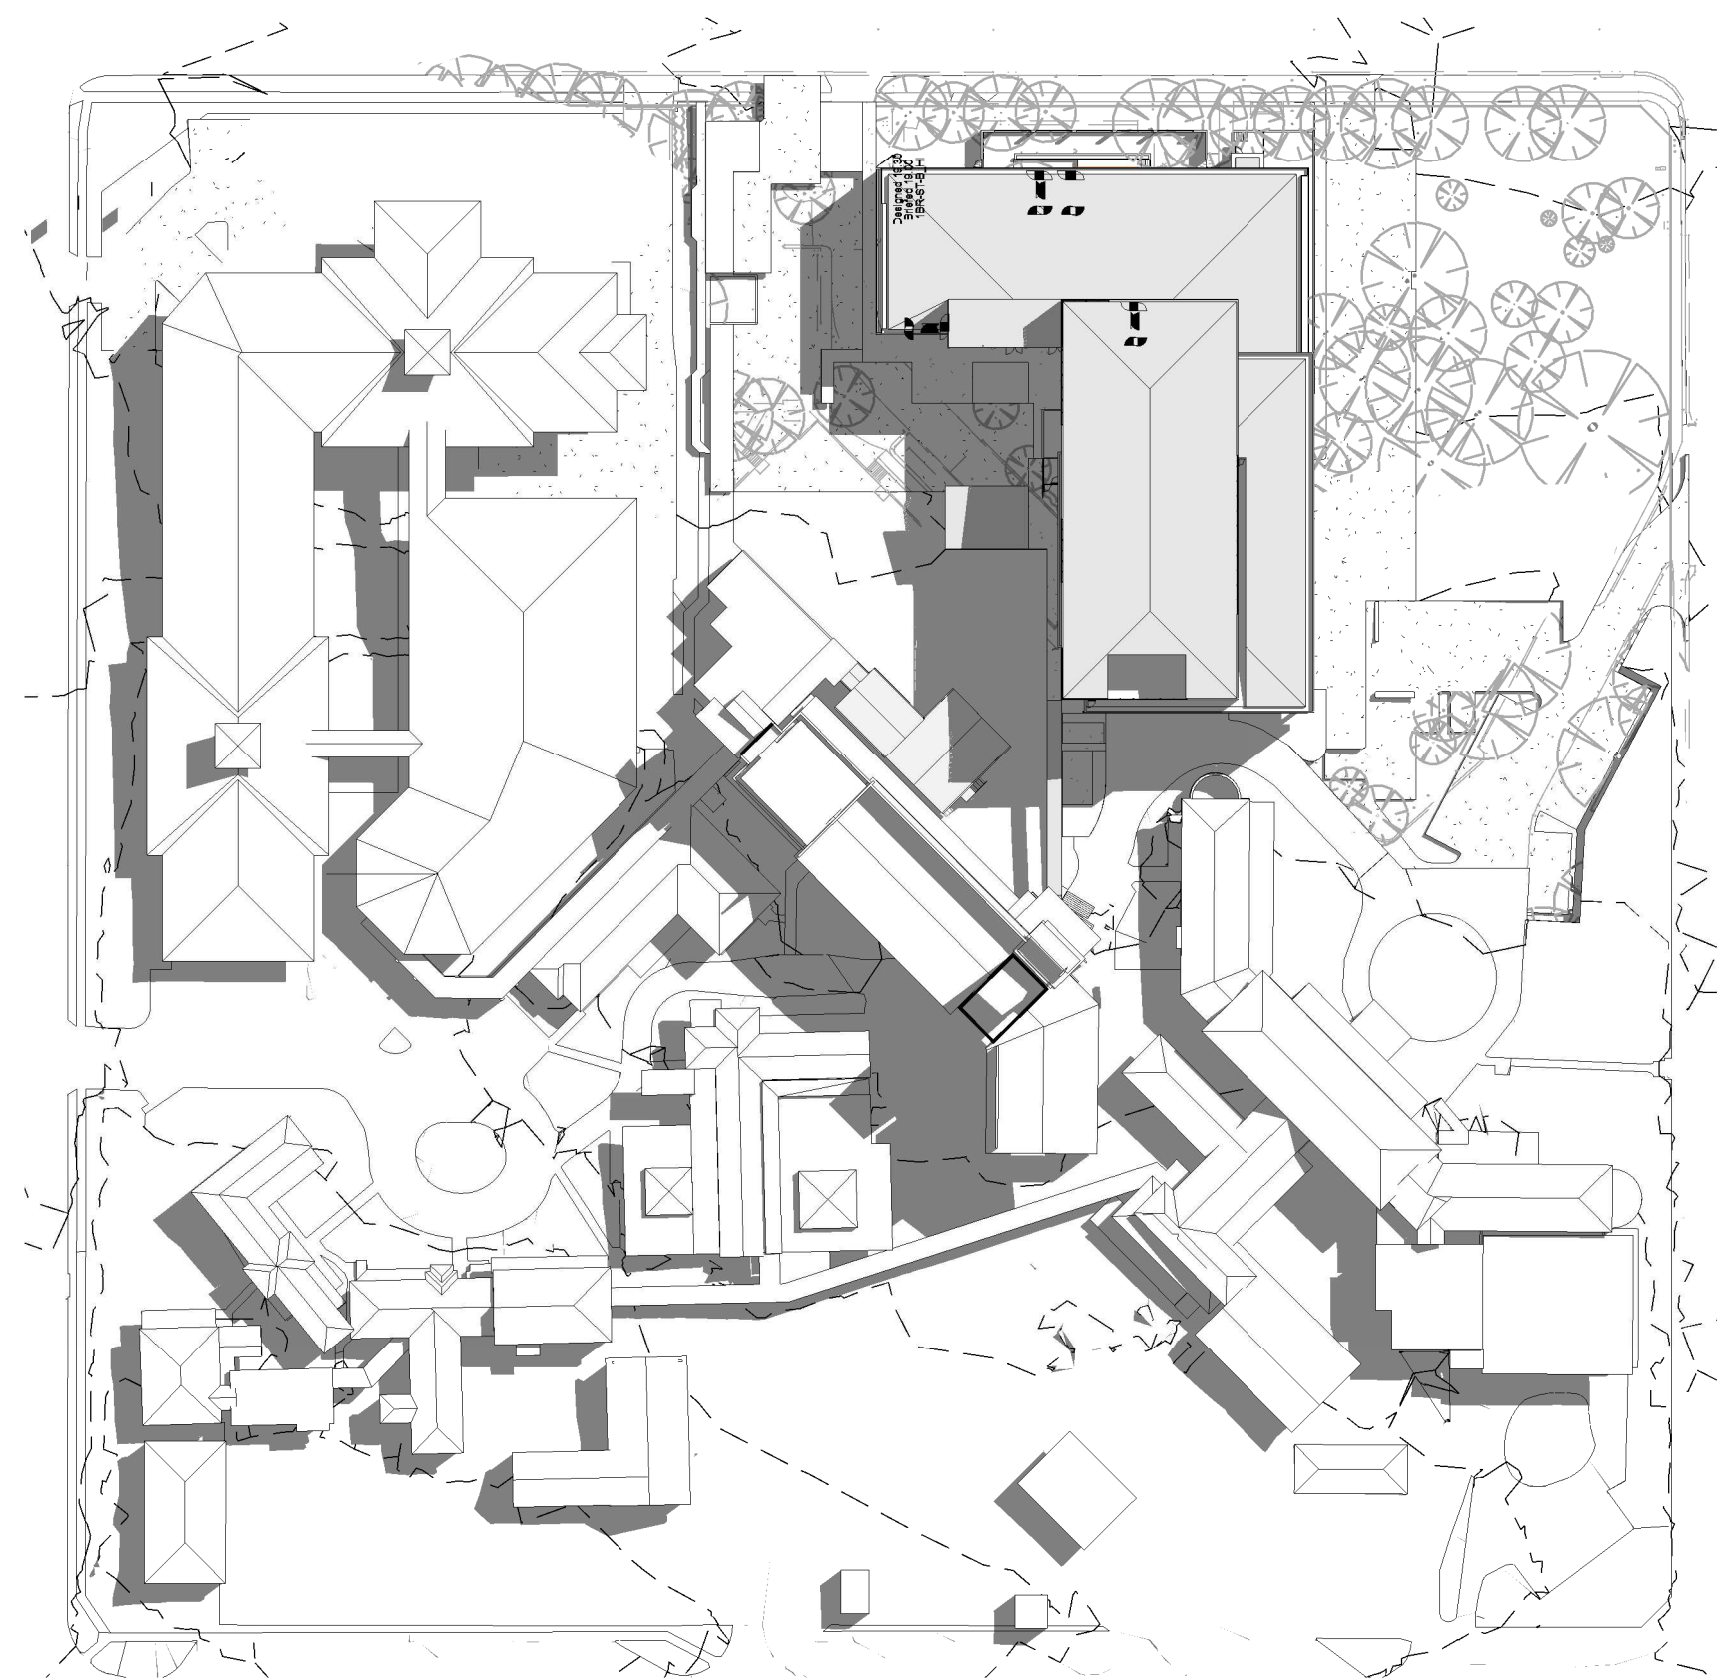

1 SHADOW DIAGRAM - AUTUMN EQUINOX 9AM
130443-AR-DWG-MW01202

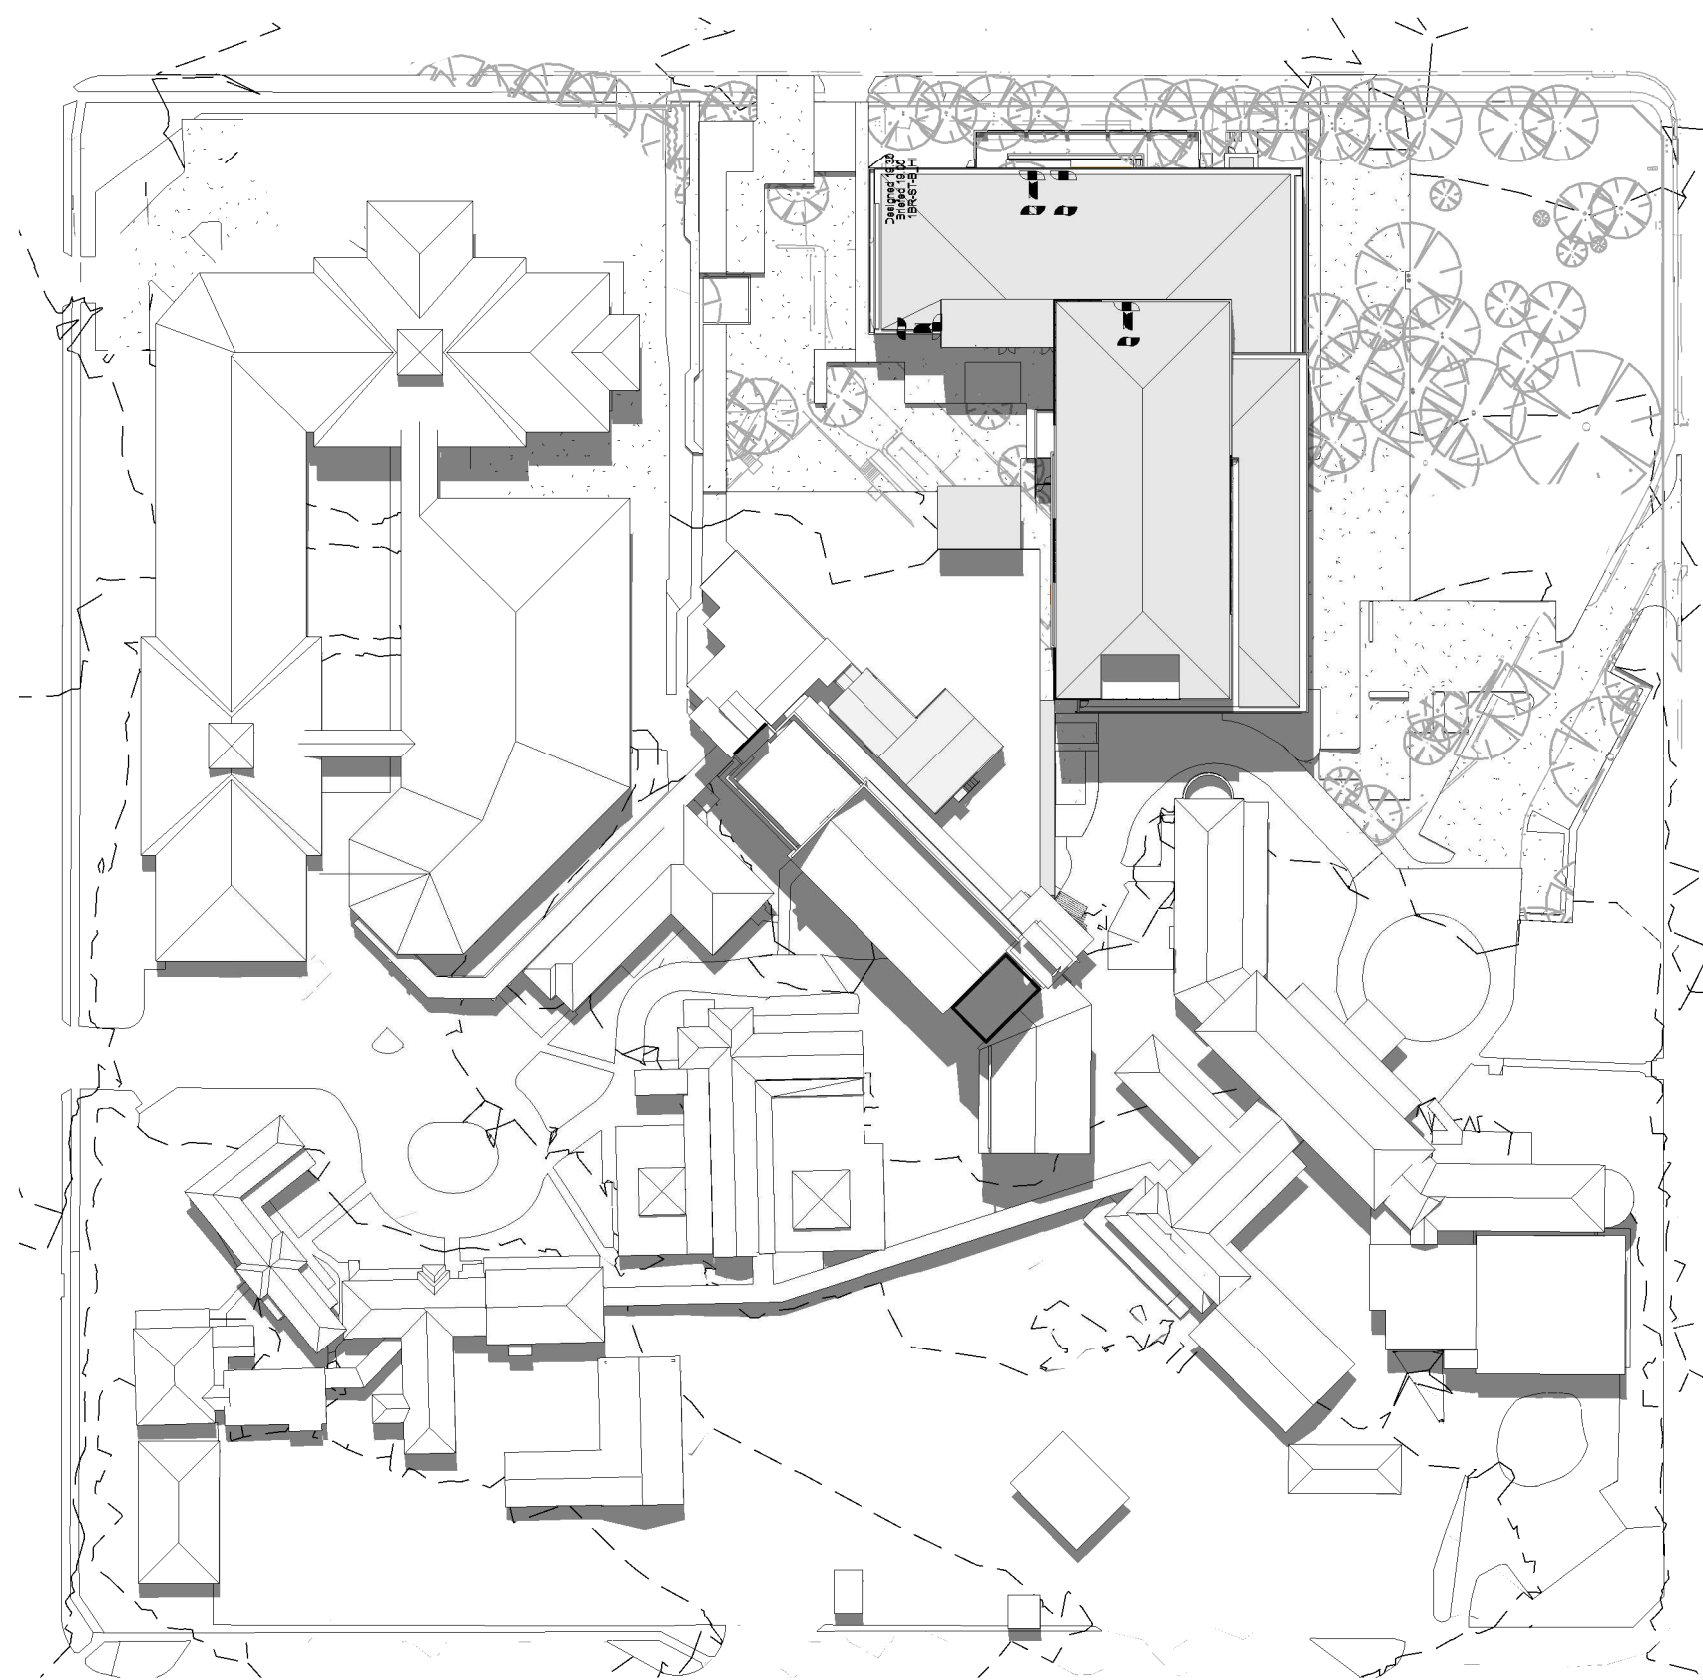

2 SHADOW DIAGRAM - AUTUMN EQUINOX 12PM
130443-AR-DWG-MW01202

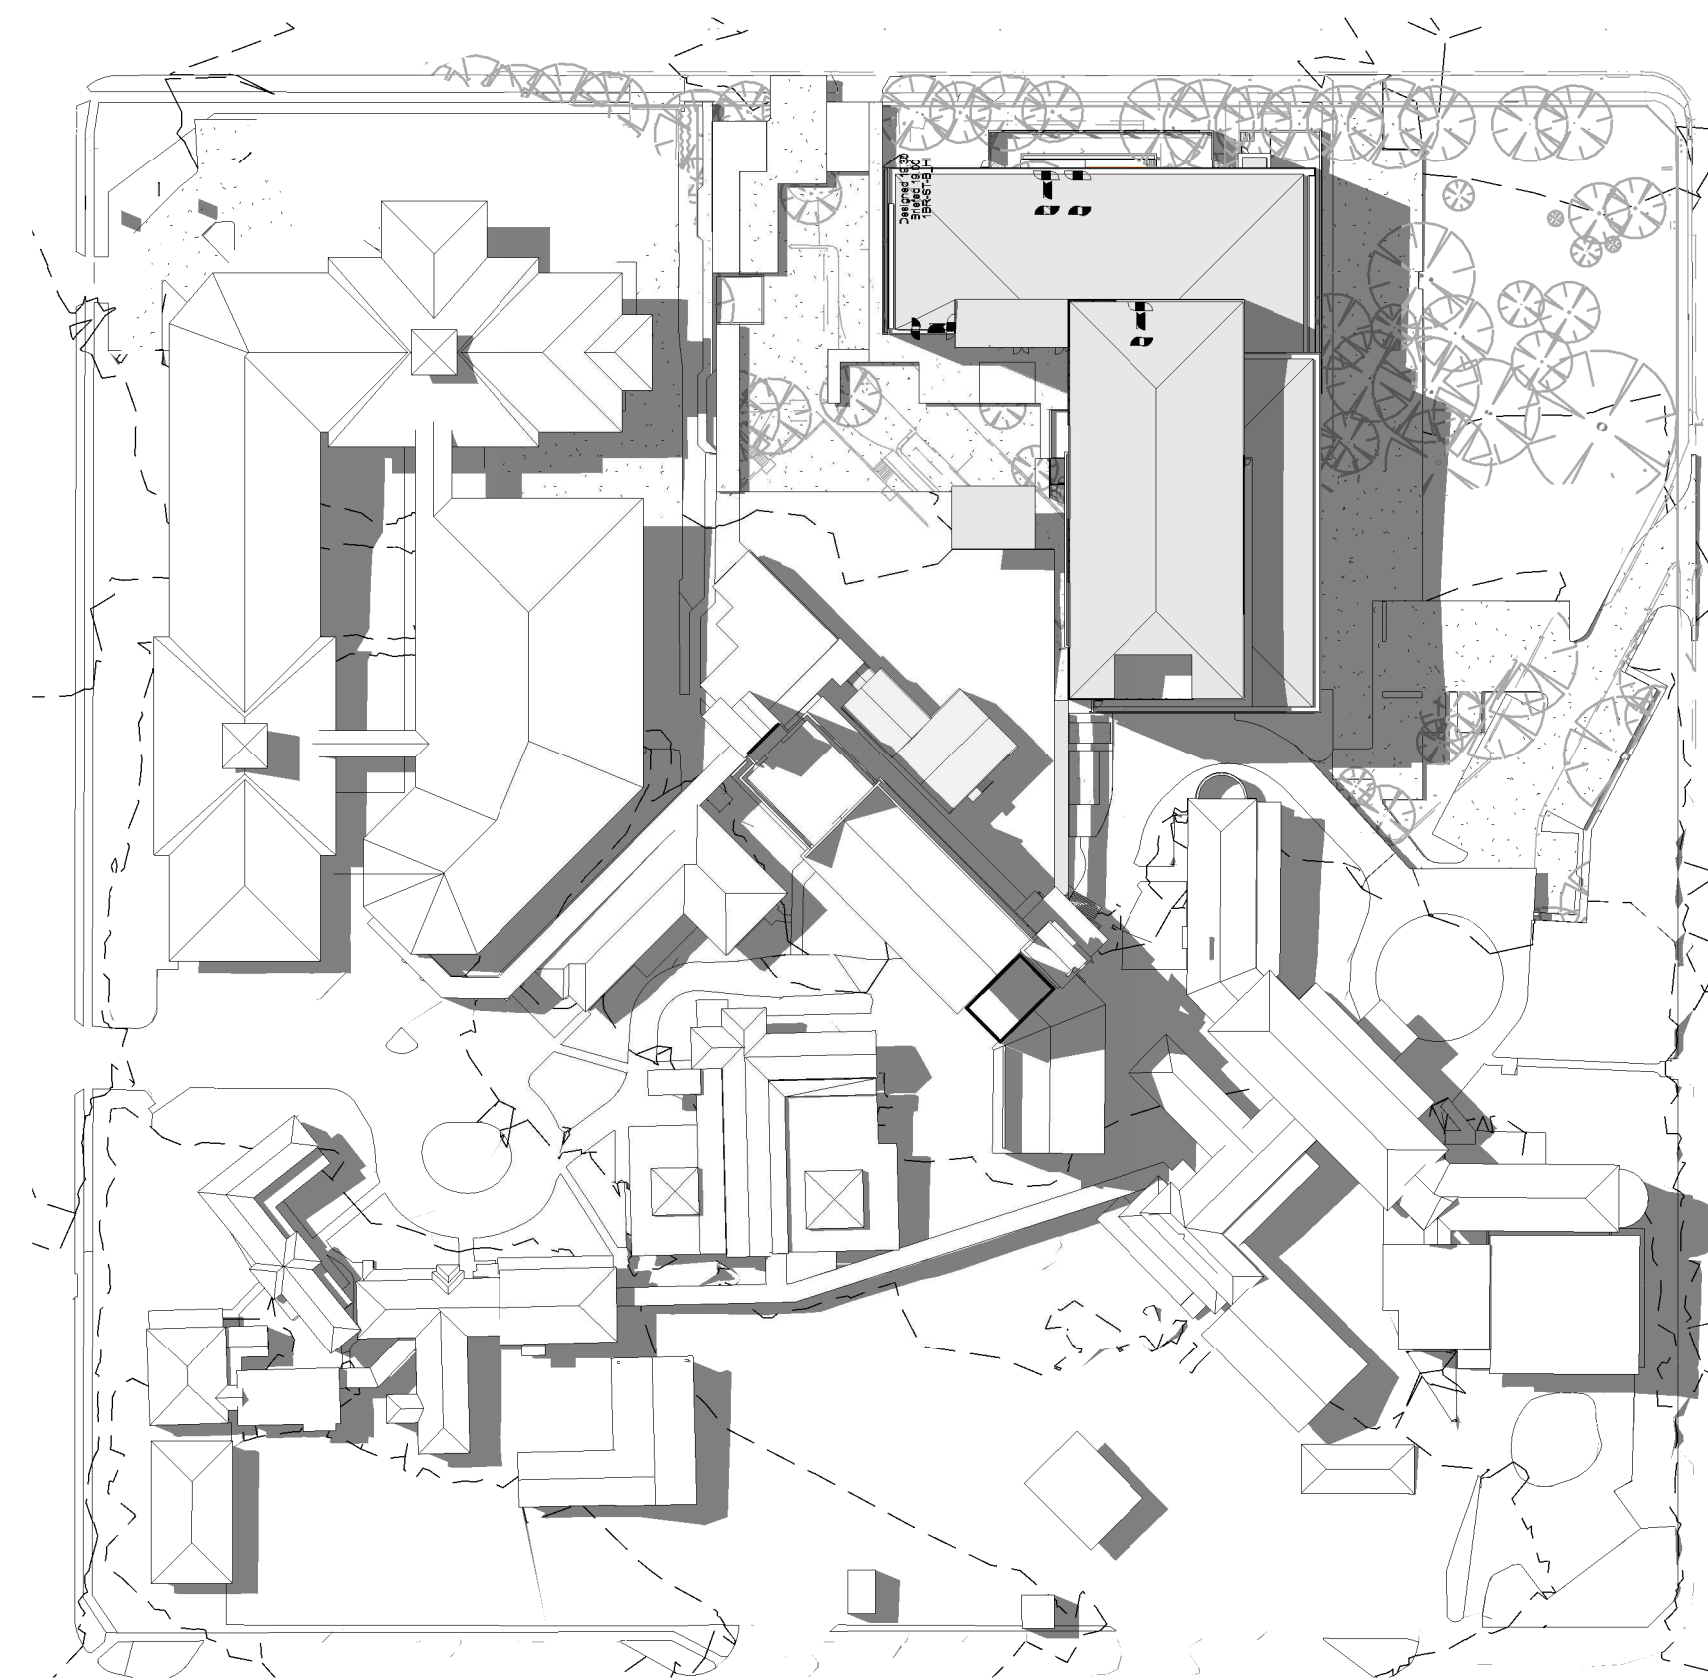

3 SHADOW DIAGRAM - AUTUMN EQUINOX 3PM
130443-AR-DWG-MW01202

AMENDMENTS			
NO.	DATE	SUBJECT	BY



PROJECT
BOWRAL & DISTRICT HOSPITAL REDEVELOPMENT
97-103 BOWRAL ST.,
BOWRAL NSW 2576

DRAWING NUMBER
130443-MSJ-AR-DWG-MW01202
DRAWING NAME
SPRING-AUTUMN EQUINOX SHADOW STUDY

REV
1

0m 20m 40m 60m 80m 100m
SCALE 1:1000 @ B1

ISSUE DATE
12/02/18