


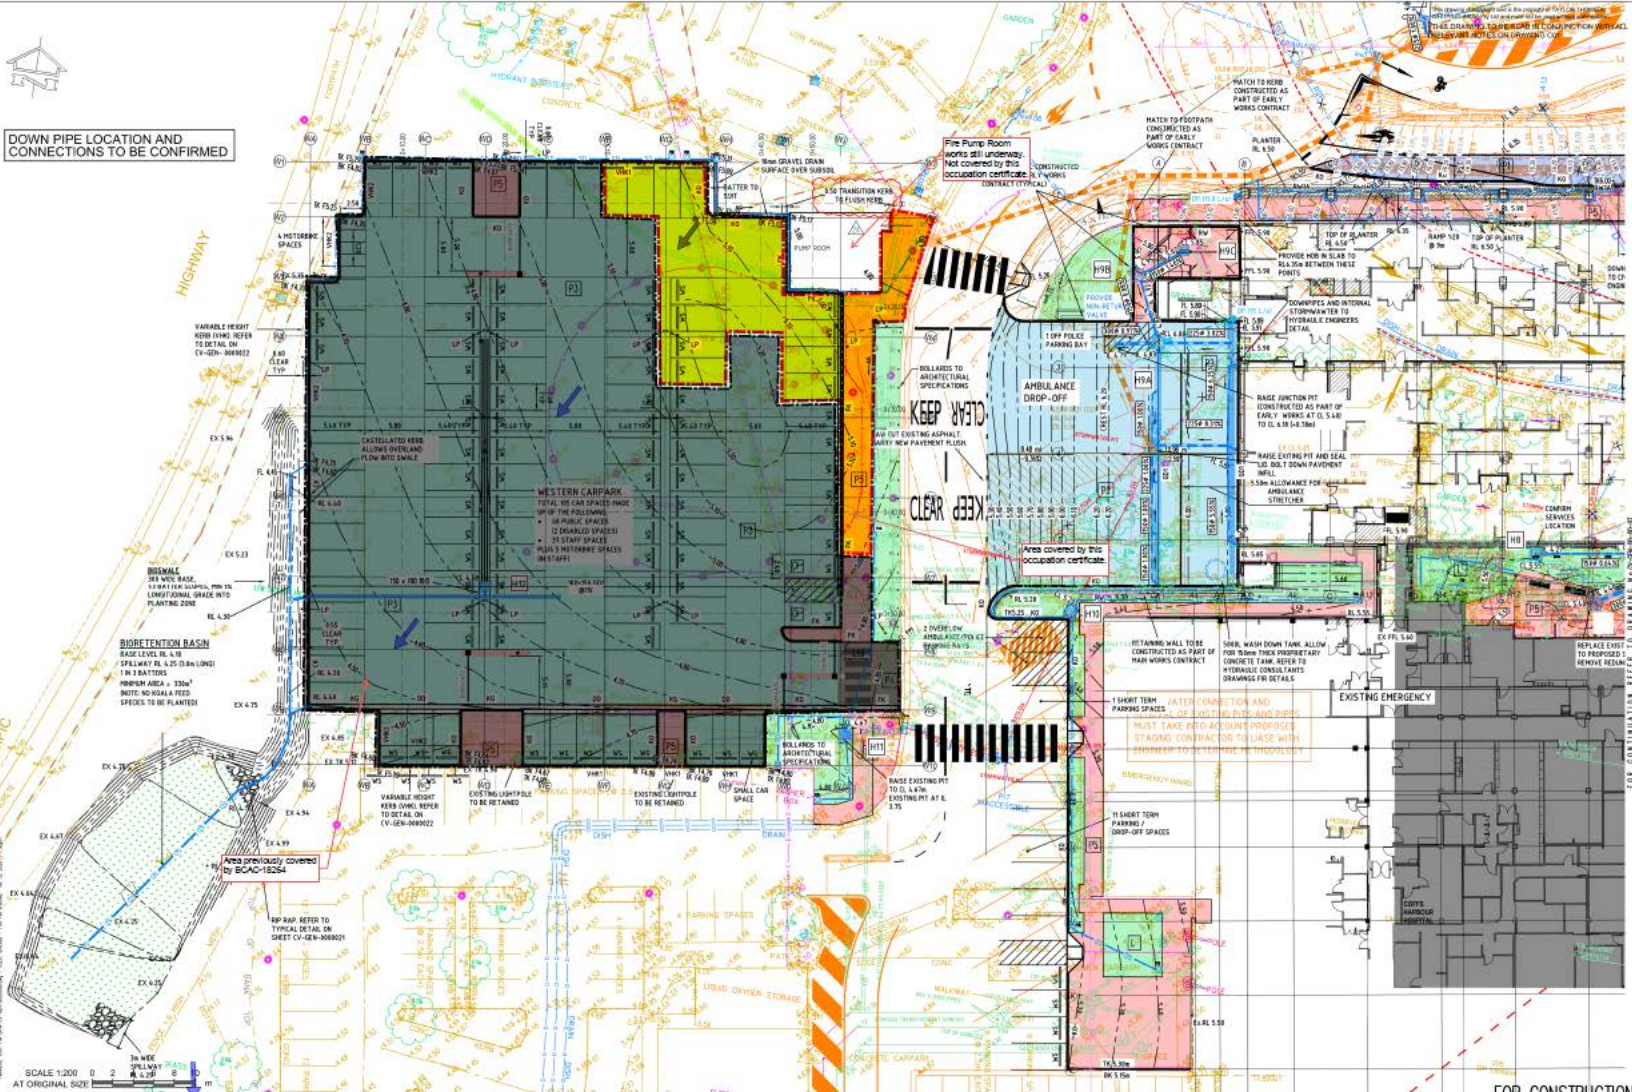

DOWN PIPE LOCATION AND CONNECTIONS TO BE CONFIRMED



SCALE 1:2000
AT ORIGINAL SIZE

20	FOR CONSTRUCTION	20	40	10.05.20			
21	FOR CONSTRUCTION	21	40	05.02.20			
22	FOR CONSTRUCTION	22	40	03.05.20			
23	FOR CONSTRUCTION	23	40	04.12.20			
24	FOR CONSTRUCTION	24	40	24.03.21			
25	FOR CONSTRUCTION	25	40	01.02.21			
26	FOR CONSTRUCTION	26	40	01.02.21			
27	FOR CONSTRUCTION	27	40	01.02.21			
28	FOR CONSTRUCTION	28	40	01.02.21			
29	FOR CONSTRUCTION	29	40	01.02.21			
30	FOR CONSTRUCTION	30	40	01.02.21			

Rev Description Eng. Draft Date Rev Description Eng. Draft Date Rev Description Eng. Draft Date

CPB CONTRACTORS
LEVEL 2 & 4, 177 PACIFIC HIGHWAY NORTH SYDNEY
NSW 2060

TTW Taylor Thomson Whitting
613 MOSE TRAIL | 401 CHANDOS STREET | LEICESTER NSW 2065

COFFS HARBOUR HOSPITAL
EXPANSION PACIFIC
HIGHWAY COFFS HARBOUR
ENTRY ROAD
RECONFIGURATION

STORMWATER AND
SITWORKS PLAN SHEET 1

FOR CONSTRUCTION
Scale: A1
Date: AS
Job No: 182049 CHH-TTW-DRW-CV-GEN-000006 24
Rev: 01
Date: 21/02/2021

FOR CONTINUATION REFER TO DRAWING N-CV-02-00-00-B-01

FOR CONSTRUCTION