



ABBREVIATIONS	
AW3	AWNING - TYPE 3
AW4	AWNING - TYPE 4
B1	BALUSTRADE - TYPE 1
B2	BALUSTRADE - TYPE 2
DP1	DOWNPIPE - TYPE 1
EG1	EAVES GUTTER - TYPE 1
MRS1	METAL ROOF SHEETING - TYPE 1
PPB1	PAINTED PLASTERBOARD - TYPE 1
S1	SCREEN - TYPE 1

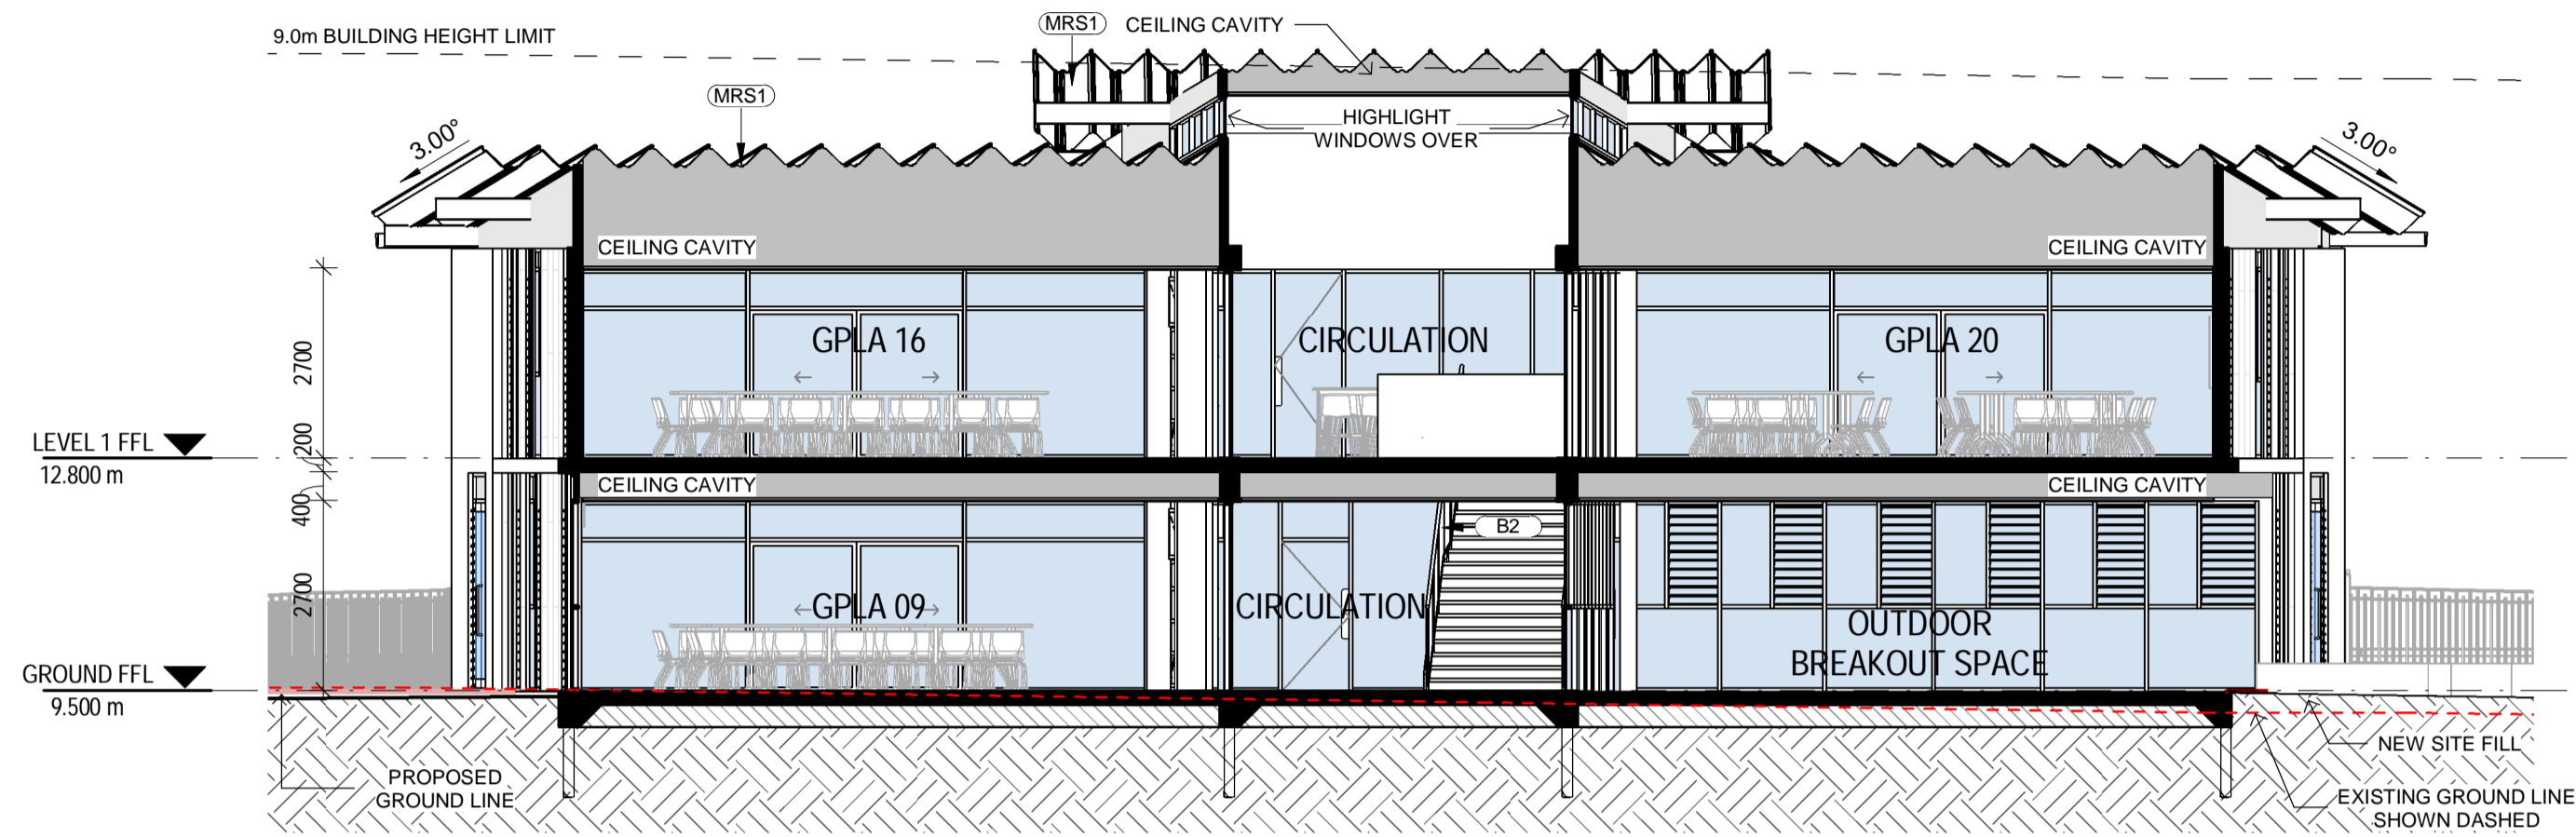


1 SECTION 1
02_01 SCALE 1:100

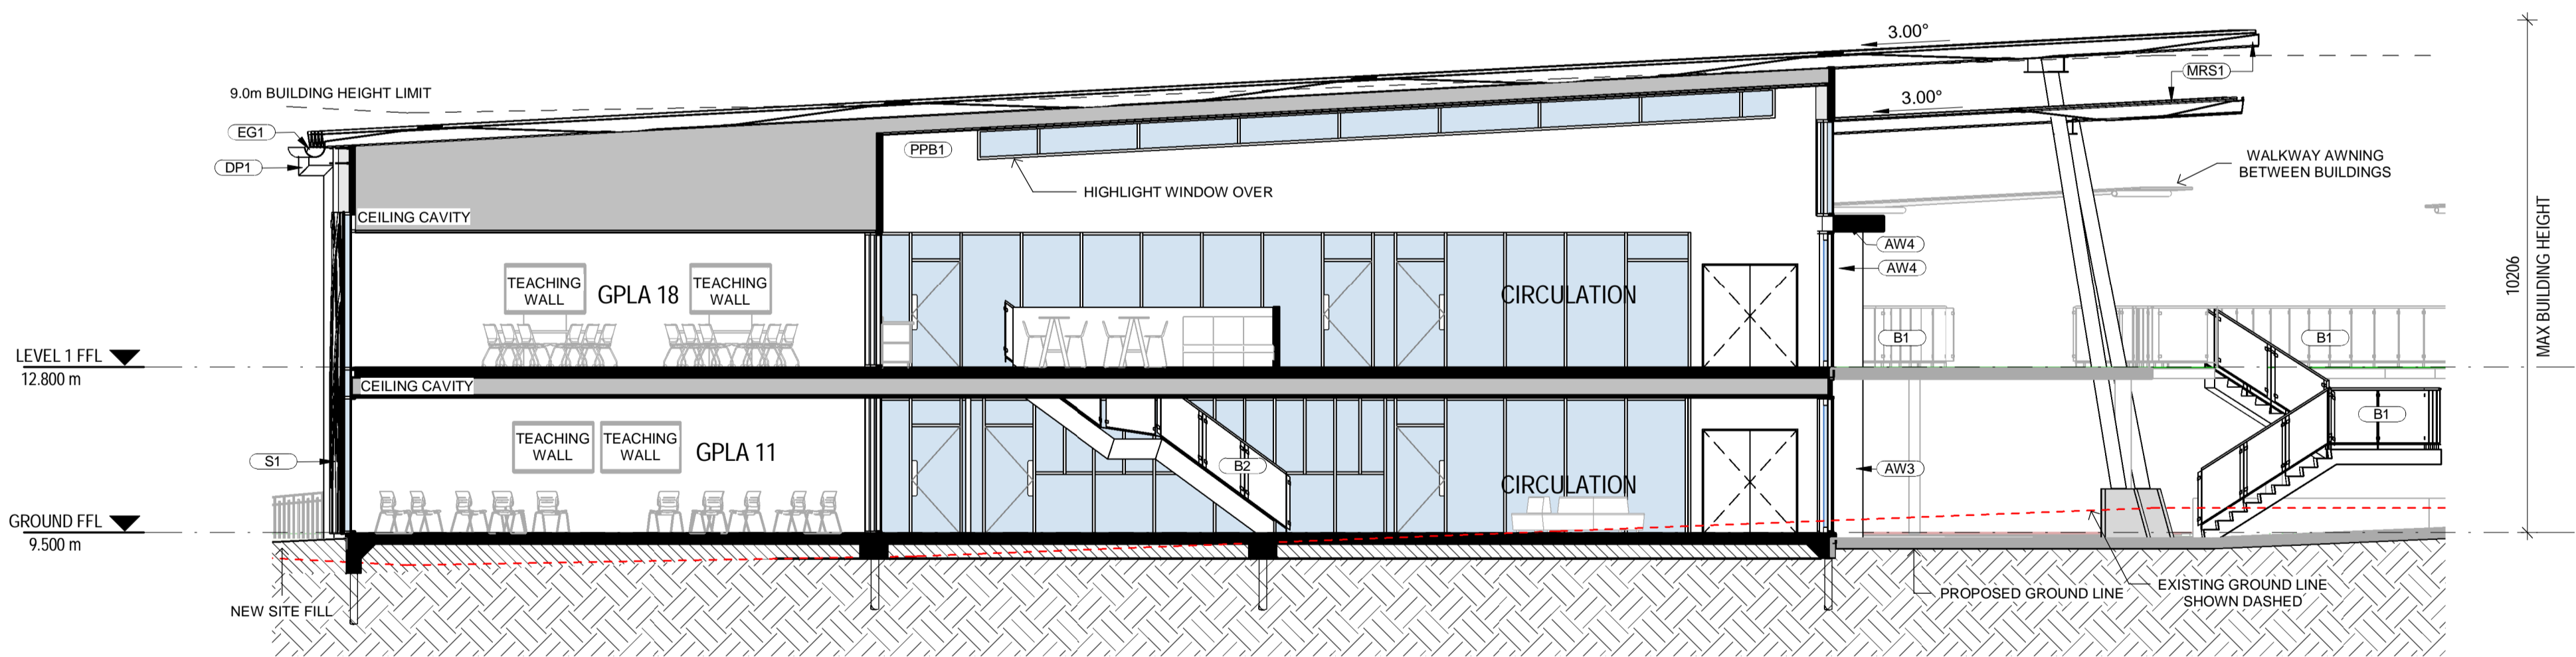

2 SECTION 2
02_01 SCALE 1:100

LOCATION PLAN

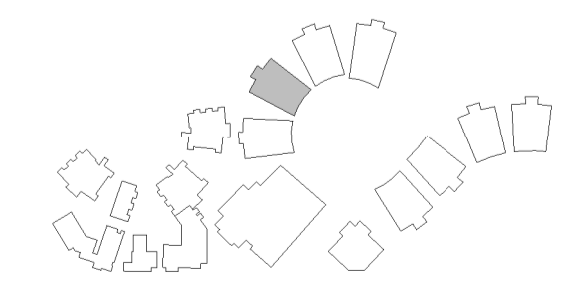

REV	DATE	DESCRIPTION	BY	CHK
A	25.01.2018	DESIGN REVIEW	ME	CH
B	16.02.2018	DEVELOPED DESIGN - 90%	CH	CH
C	09.03.2018	FOR QA	ME	TH
D	29.03.2018	FOR CLIENT APPROVAL	ME	TH
E	15.05.2018	FOR DEVELOPMENT APPROVAL	CH	

BUILDER TO CONFIRM ALL DETAILS, SETOUTS (TILE, ETC.), FALLS & CONNECTIONS ON SITE BEFORE CONSTRUCTION

PRINT DATE: 30/05/2018 5:06:52 PM FILE PATH: C:\Users\chris.H/Documents\2544 Medowie_High_School_Block_H - GPLA_chris.H3BVO.mxd




webberarchitects
commercial and residential

141 - 612 4926 1978
newcastle@webberarchitects.com www.webberarchitects.com

Director: Jill Webber (International Architect) AIA, NZIA, AIA, NZIA, NZIA
Associate Director: Sarah Wray, Kerri Brada
Associates: Tim Hayes, Luke Keating

SECTIONS - BLOCK H - 01
HIGH SCHOOL
CATHERINE MCAULEY CATHOLIC COLLEGE
507 MEDOWIE ROAD, MEDOWIE, NSW

ISSUED:
FOR DA APPROVAL
NOT FOR CONSTRUCTION

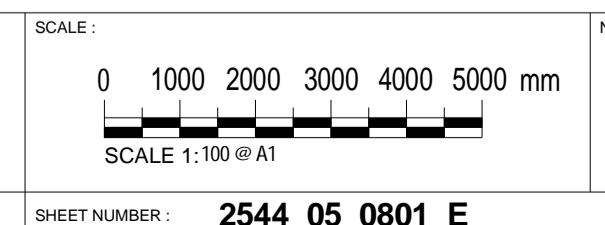

NORTH:

PROJECT COMMENCEMENT DATE: 01.05.2017 SHEET NUMBER: **2544_05_0801_E**

This drawing and the design expressed are copyright and remain the property of Webber Architects. In accordance with the commonwealth copyright act 1968 this drawing and design in whole or part may not be used unless licensed by Webber Architects. Verify all dimensions and falls on site before construction and do not scale from drawing.