



ABBREVIATIONS

AW1	AWNING - TYPE 1
AW3	AWNING - TYPE 3
AW4	AWNING - TYPE 4
COL1	COLUMN - TYPE 1
COL2	COLUMN - TYPE 2
CON1	CONCRETE - TYPE 1
CPP1	CONCRETE PRECAST PANEL - TYPE 1
DP1	DOWNPIPE - TYPE 1
EG1	EAVES GUTTER - TYPE 1
LWC1	LIGHT WEIGHT CLADDING - TYPE 1
LWC2	LIGHT WEIGHT CLADDING - TYPE 2
MRS1	METAL ROOF SHEETING - TYPE 1
PAV2	PAVING - TYPE 2
RWT1	RAIN WATER TANK - TYPE 1
SB1	STEEL BEAM - TYPE 1

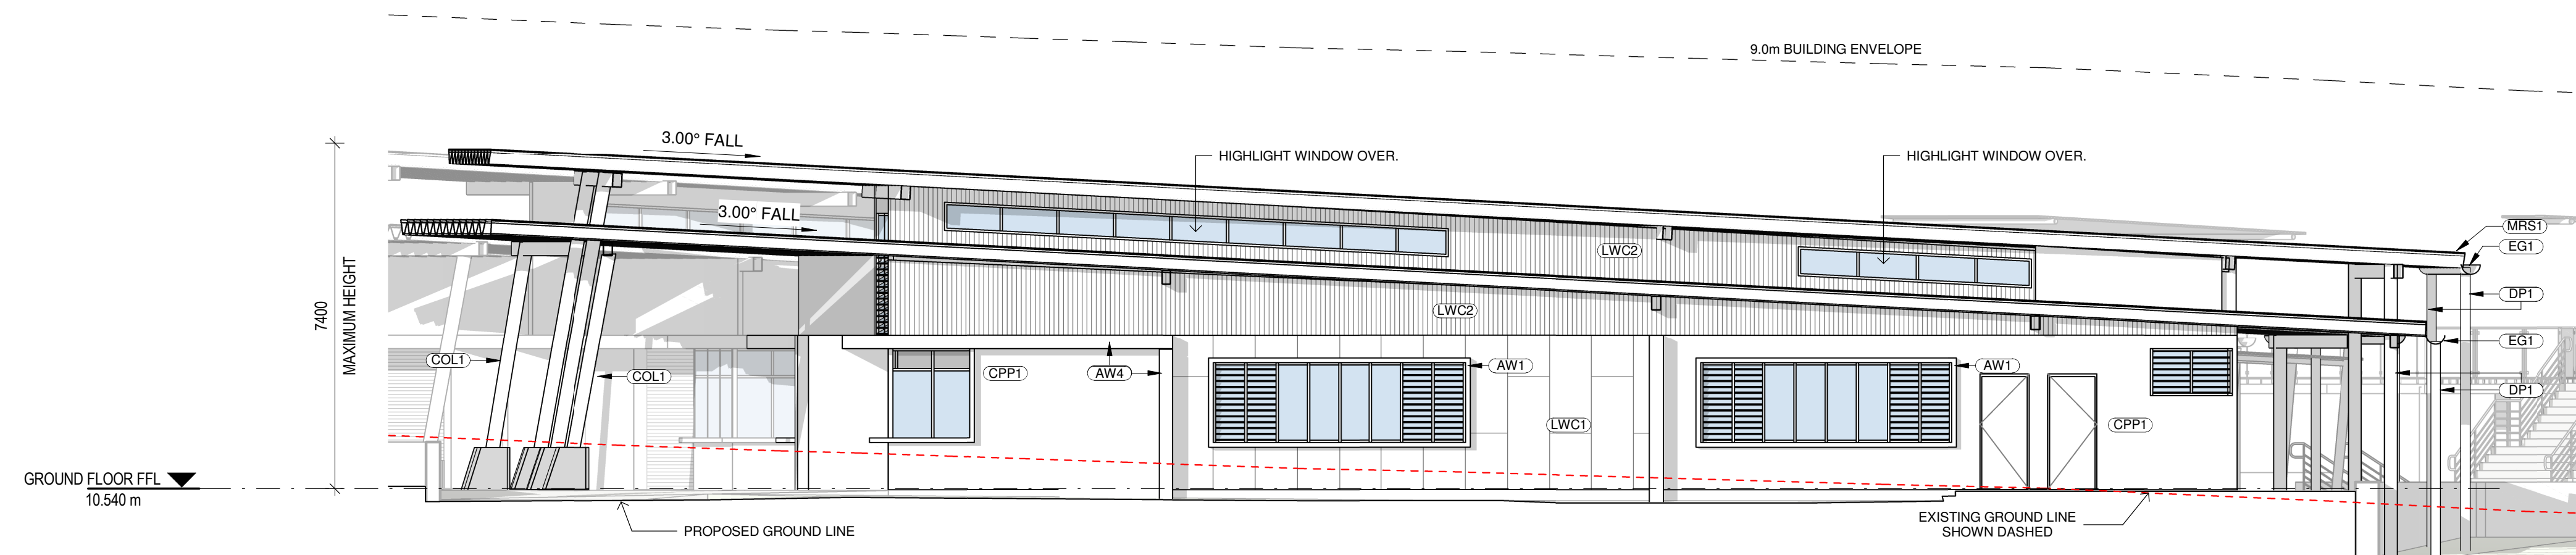


**1** ELEVATION 1  
02\_01 SCALE 1:100

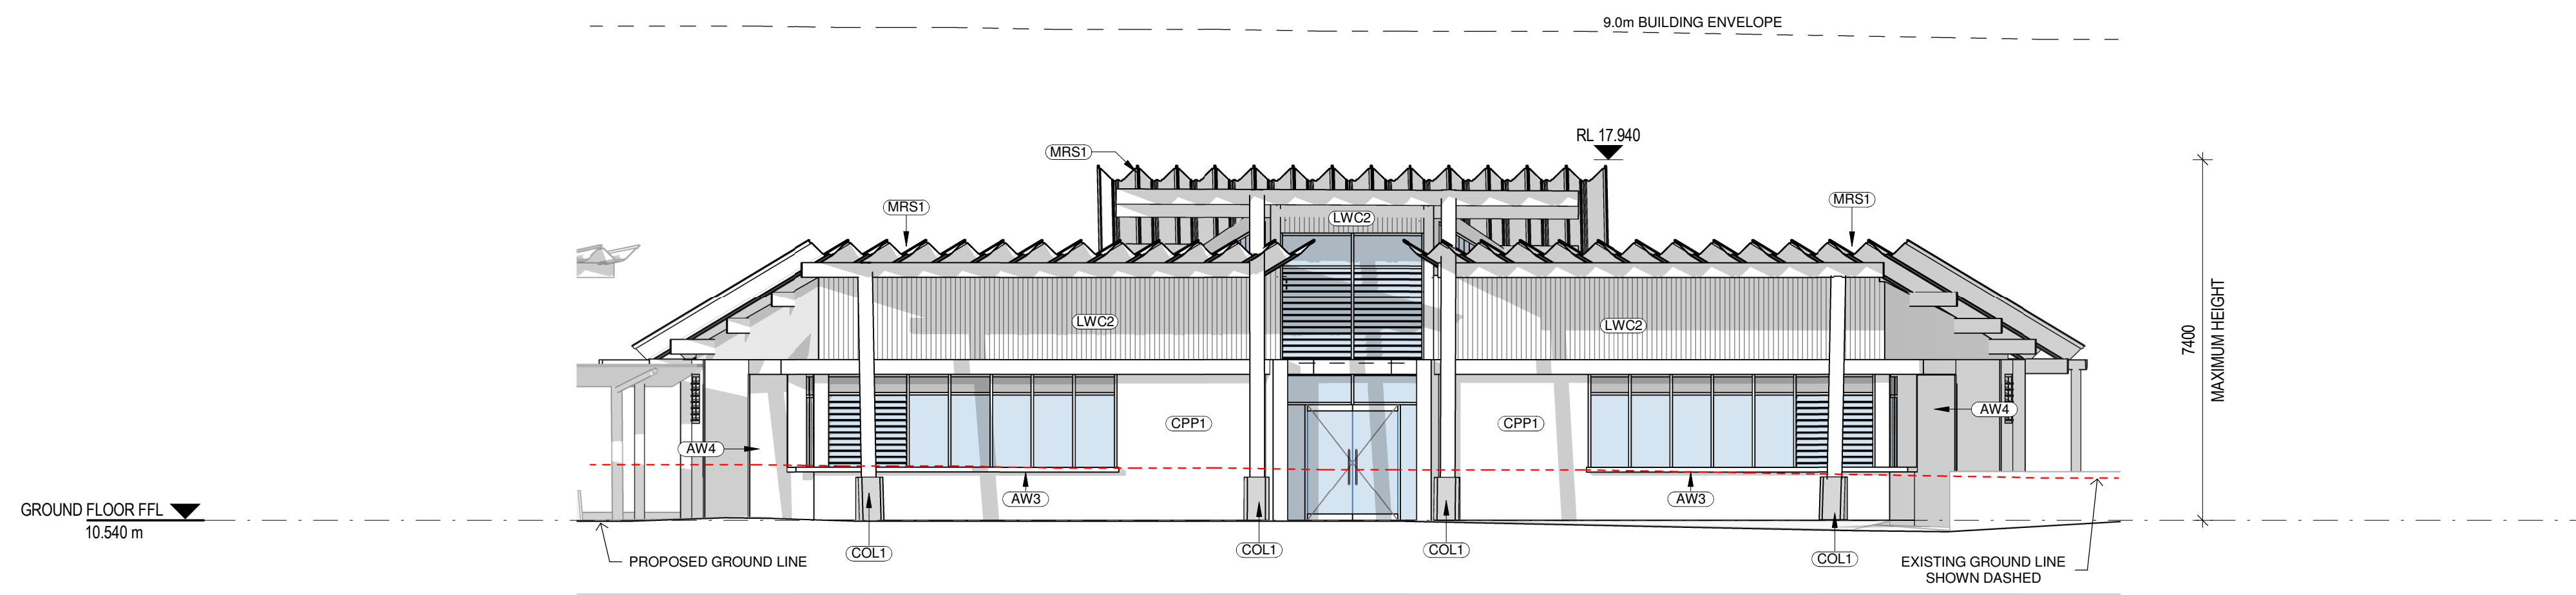

**2** ELEVATION 2  
02\_01 SCALE 1:100

LOCATION PLAN

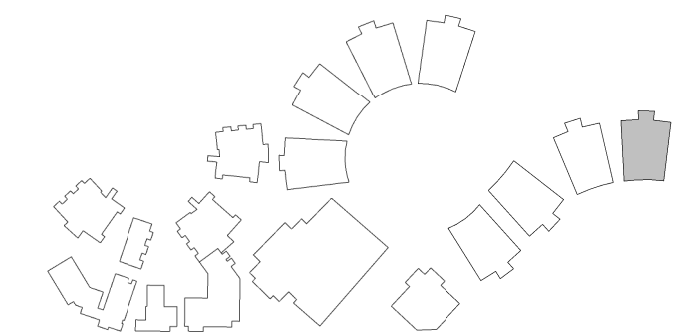

REV	DATE	DESCRIPTION	BY	CHK
A	26.07.2017	FOR REVIEW	FE	
B	02.08.2017	FOR PPE DA	FE	
C	16.01.2018	FOR STAKEHOLDER MEETING	RH	
D	25.01.2018	FOR DESIGN REVIEW	CH	
E	16.02.2018	DEVELOPED DESIGN - 90%	RH	
F	09.03.2018	FOR DA	RH	
G	29.03.2018	FOR CLIENT APPROVAL	DF	TH
H	15.05.2018	FOR DEVELOPMENT APPROVAL	CH	

BUILDER TO CONFIRM ALL DETAILS, SETOUTS (TILE, ETC.), FALLS & CONNECTIONS ON SITE BEFORE CONSTRUCTION

PRINT DATE: 16-May-18 4:14:30 PM

FILE PATH: C:\Users\Daniel\Documents\2544 Medowie\_High\_School\_Block\_F - Art\_Fitness\_danielforeman.rvt



**webberarchitects**  
commercial and residential

Suite 3, Level 1 456 Hunter St Newcastle • PO Box 807 The Junction 2291  
1 41 4 512 4 22 6 1 0 7 8 • 412 46002 168 • 412 0116102 168  
newcastle@webbararchitects.com • www.webbararchitects.com

Directors: Jill Webber (Chartered Architect), Ash Nelson (RIBA), 6030  
Suzanne Wray, Karen Brooks  
Associate Director: Tim Hayes  
Associates: Luke Keating

ELEVATIONS - BLOCK F - 01

HIGH SCHOOL

CATHERINE MCAULEY CATHOLIC COLLEGE  
507 MEDOWIE ROAD, MEDOWIE, NSW

ISSUED:

FOR DA APPROVAL

NOT FOR CONSTRUCTION

PROJECT COMMENCEMENT DATE: 01.05.2017

SCALE:

0 500 1000 1500 2000 2500 mm

SCALE 1:50 @ A1

NORTH:

SHEET NUMBER: 2544\_04\_0601\_H

This drawing and the design expressed are copyright and remain the property of Webber Architects. In accordance with the commonwealth copyright act 1968 this drawing and design in whole or part may not be used unless licensed by Webber Architects. Verify all dimensions and falls on site before construction and do not scale from drawing.