


STAGING NOTES

- STAGE - EW • EARLY WORKS - CIVIL/RMS WORKS, SERVICES, ASSOCIATED LANDSCAPING
- STAGE - 1A • HIGH SCHOOL - BLOCK A (ADMINISTRATION, STAFF & CLASSROOMS);
• EARLY LEARNING CENTRE - BLOCK Q;
• CHAPEL - BLOCK B;
• FLEXIBLE LEARNING VILLAGE (LOCATED AT BLOCK P)
- STAGE - 1B • ASSOCIATED LANDSCAPING, CIVIL, HYDRAULICS, ETC.
- STAGE - 2A • HIGH SCHOOL - BLOCK C (SCIENCE)
• HIGH SCHOOL - BLOCK D (TAS)
- STAGE - 2B • COVEREDWAYS, ASSOCIATED LANDSCAPING, CIVIL, HYDRAULICS, ETC.
- STAGE - 3A • HIGH SCHOOL - BLOCK G (LEARNING HUB)
• HIGH SCHOOL - BLOCK H (CLASSROOM HUB)
• PRIMARY SCHOOL - BLOCK K (ADMINISTRATION, STAFF)
• PRIMARY SCHOOL - BLOCK L (LIBRARY, HALL)
• PRIMARY SCHOOL - BLOCK O (CLASSROOM HUB)
- STAGE - 3B • ASSOCIATED LANDSCAPING, CIVIL, HYDRAULICS, CARPARK, ETC.
- STAGE - 4A • HIGH SCHOOL - BLOCK E (TAS)
• HIGH SCHOOL - BLOCK F (PE, H, PD, ART)
• PRIMARY SCHOOL - BLOCK M (CLASSROOM HUB)
• PRIMARY SCHOOL - BLOCK N (CLASSROOM HUB)
- STAGE - 4B • ASSOCIATED LANDSCAPING, CIVIL, HYDRAULICS, CARPARK, ETC.
- STAGE - 5A • HIGH SCHOOL - BLOCK I (CLASSROOM HUB)
• HIGH SCHOOL - BLOCK J (CLASSROOM HUB)
• HIGH SCHOOL - BLOCK K (COLA)
• HIGH SCHOOL - BLOCK A (HALL)
• PRIMARY SCHOOL - BLOCK P (CLASSROOM HUB)
- STAGE - 5B • ASSOCIATED LANDSCAPING, CIVIL, HYDRAULICS, ETC.
- STAGE - 6B • SPORTS FIELDS & ASSOCIATED LANDSCAPING.

SITE STAGING LEGEND

- EARLY WORKS • EARTHWORKS + ASSOCIATED EXTERNAL STRUCTURES
- STAGE 1A • BUILDING STRUCTURES
- STAGE 1B • LANDSCAPING + ASSOCIATED EXTERNAL STRUCTURES
- STAGE 2A • BUILDING STRUCTURES
- STAGE 2B • LANDSCAPING + ASSOCIATED EXTERNAL STRUCTURES
- STAGE 3A • BUILDING STRUCTURES
- STAGE 3B • LANDSCAPING + ASSOCIATED EXTERNAL STRUCTURES
- STAGE 4A • BUILDING STRUCTURES
- STAGE 4B • LANDSCAPING + ASSOCIATED EXTERNAL STRUCTURES
- STAGE 5A • BUILDING STRUCTURES
- STAGE 5B • LANDSCAPING + ASSOCIATED EXTERNAL STRUCTURES
- STAGE 6B • LANDSCAPING + ASSOCIATED EXTERNAL STRUCTURES

LOCATION PLAN

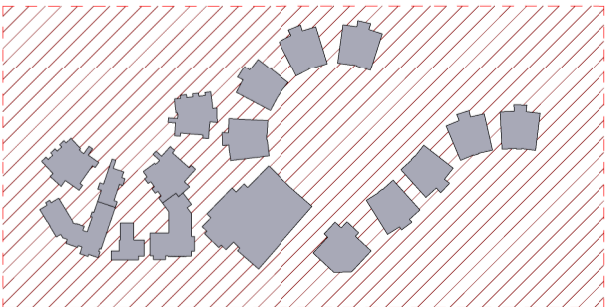

REV	DATE	DESCRIPTION	BY	CHK
A	16.02.2018	DEVELOPED DESIGN - 90%	DF	
B	02.03.2018	FOR CONSULTANT COORDINATION	LK	
C	09.03.2018	FOR QA	LK	
D	23.03.2018	FOR CLIENT ISSUE	LK	
E	29.03.2018	FOR CLIENT APPROVAL	LK	TH
F	04.04.2018	FOR CLIENT APPROVAL	LK	
G	10.05.2018	FOR CONSULTANT COORDINATION	LK	
H	15.05.2018	FOR DEVELOPMENT APPROVAL	LK	

BUILDER TO CONFIRM ALL DETAILS, SETOUTS (TILE, ETC.), FALLS & CONNECTIONS ON SITE BEFORE CONSTRUCTION

PRINT DATE: 18/05/2018 4:58:56 PM

FILE PATH: C:\Users\luke\Documents\2544 Catherine Catholic School_Luke\FJSD.rvt



webberarchitects
commercial and residential

Suite 3, Level 1 486 Hunter St Newcastle • PO Box 807 The Junction 2291
t: +61 2 4924 1078 • j: +61 2 4924 1078
newcastle@webberarchitects.com • www.webberarchitects.com

Directors: Jon Webber (Principal Architect) BA, NEHV APB NO. 6530
Sandra Storchy, Karen Brooks
Associate Directors: Tim Hayes
Associates: Luke Keating

SITE STAGING PLAN

CATHERINE MCAULEY CATHOLIC COLLEGE
507 MEDOWIE ROAD, MEDOWIE

ISSUED:

FOR DA APPROVAL

NOT FOR CONSTRUCTION

PROJECT COMMENCEMENT DATE: 01.05.2017

SCALE:

0 10 20 30 40 50 m
SCALE 1:1000 @ A1

SHEET NUMBER:

2544_01_0005_H

NORTH:



This drawing and the design expressed are copyright and remain the property of Webber Architects. In accordance with the commonwealth copyright act 1968 this drawing and design in whole or part may not be used unless licensed by Webber Architects. Verify all dimensions and falls on site before construction and do not scale from drawing.