



ABBREVIATIONS

AW1	AWNING - TYPE 1
AW2	AWNING - TYPE 2
AW3	AWNING - TYPE 3
AW4	AWNING - TYPE 4
COL1	COLUMN - TYPE 1
CON1	CONCRETE - TYPE 1
CPP1	CONCRETE PRECAST PANEL - TYPE 1
DP1	DOWNPIPE - TYPE 1
EG1	EAVES GUTTER - TYPE 1
GRS	GRASS/TURF
LWC1	LIGHT WEIGHT CLADDING - TYPE 1
LWC2	LIGHT WEIGHT CLADDING - TYPE 2
MRS1	METAL ROOF SHEETING - TYPE 1
MRS2	METAL ROOF SHEETING - TYPE 2
PAV2	PAVING - TYPE 2
SB1	STEEL BEAM - TYPE 1

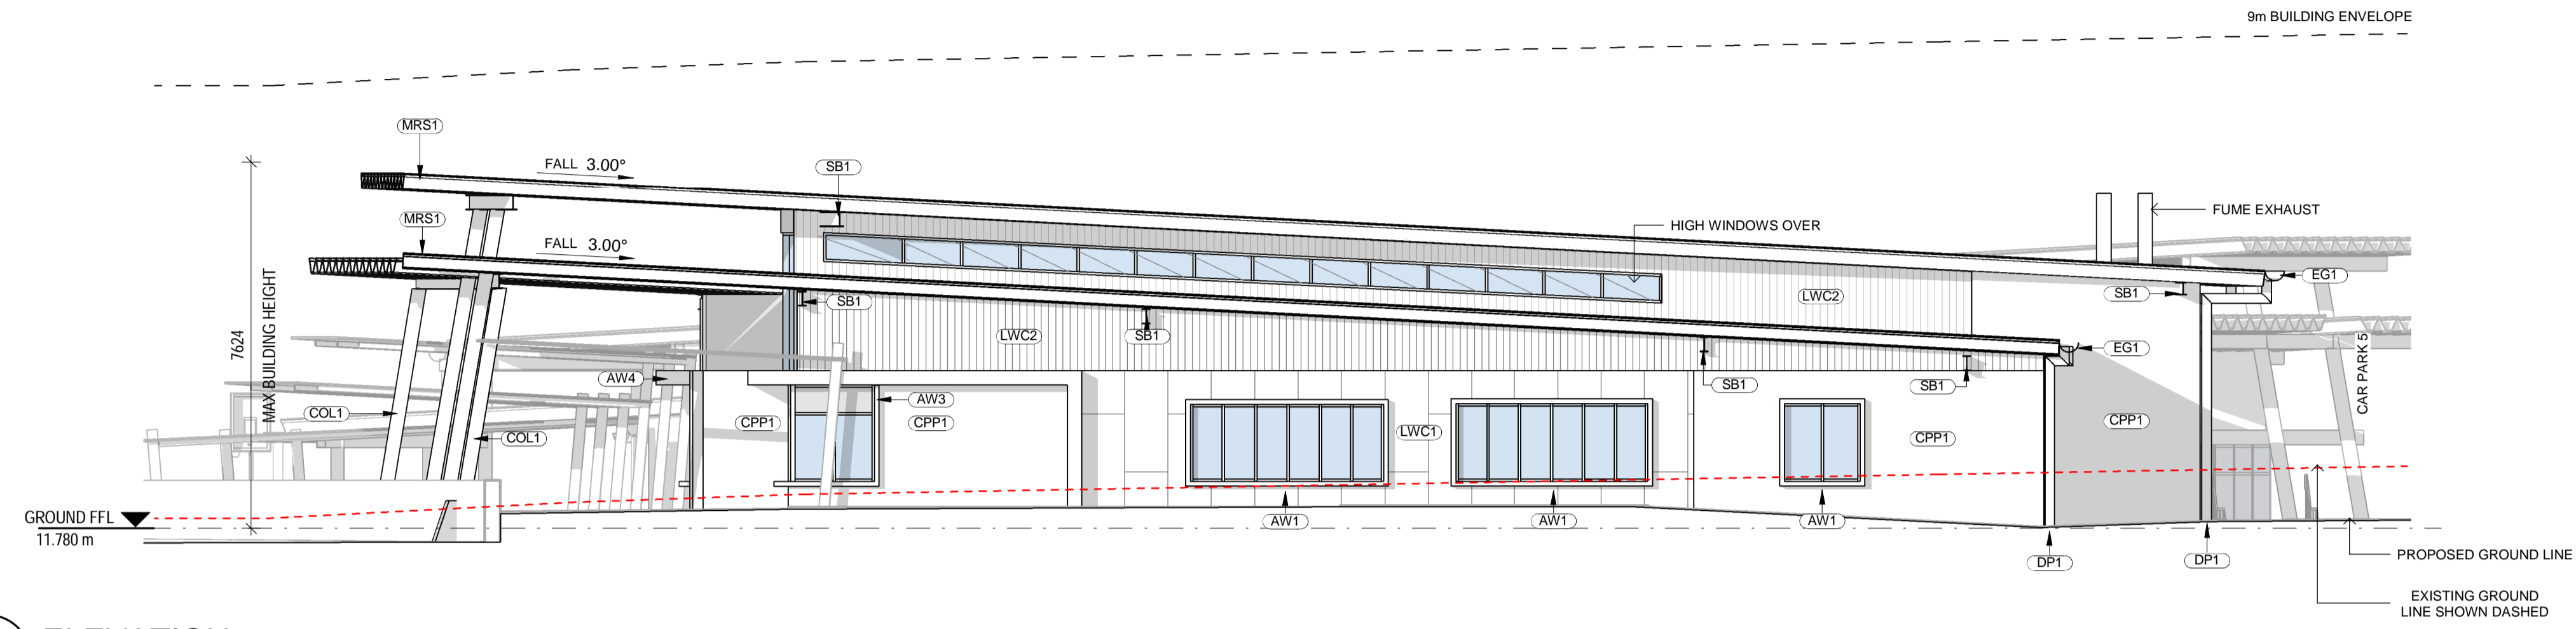


**1** ELEVATION 1  
02\_01 SCALE 1:100

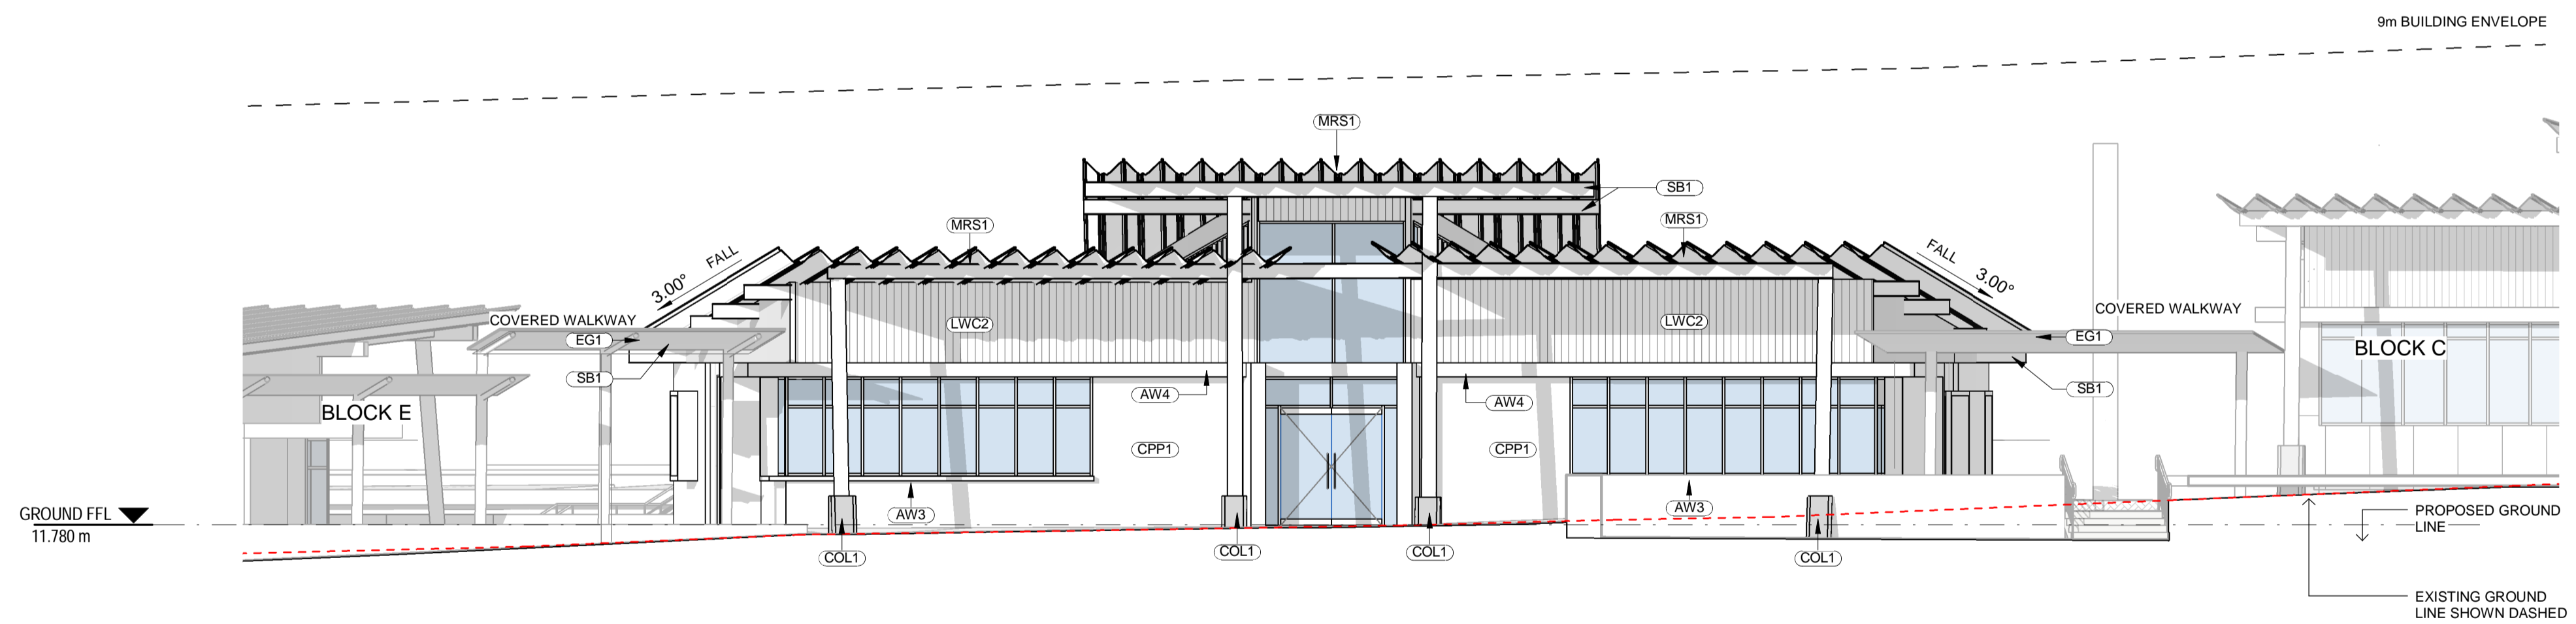

**2** ELEVATION 2  
02\_01 SCALE 1:100

LOCATION PLAN

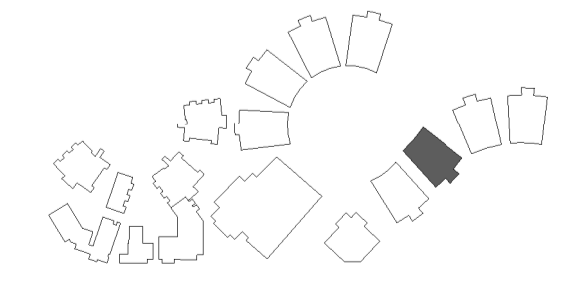

REV	DATE	DESCRIPTION	BY	CHK
A	26.07.2017	FOR REVIEW	FE	
B	16.01.2018	FOR STAKEHOLDER MEETING	ME	
C	25.01.2018	DESIGN REVIEW	ME	
D	16.02.2018	DEVELOPED DESIGN - 90%	ME	
E	09.03.2018	FOR GA	ME	
F	29.03.2018	FOR CLIENT APPROVAL	ME	TH
G	15.05.2018	FOR DEVELOPMENT APPROVAL	CH	

BUILDER TO CONFIRM ALL DETAILS, SETOUTS (TILE, ETC.), FALLS & CONNECTIONS ON SITE BEFORE CONSTRUCTION

PRINT DATE: 30/05/2018 3:35:02 PM

FILE PATH: C:\Users\chris.H\Documents\2544 Medowie\_High\_School\_Block\_D - TAS\_dvts\_1638VQ.rvt




**webberarchitects**  
commercial and residential

Suite 3, Level 1 456 Hunter St Newcastle • PO Box 807 The Junction 2291  
1 41 4 22 6 1 0 7 8 • 081 489 02 98 • 081 21 04 00 98  
newcastle@webberarchitects.com • www.webberarchitects.com

Director: Jill Webber (International Architect) AIA, NZIA, AIA, NZIA, AIA, NZIA  
Associate Director: Sarah Wetherby, Karen Brooks  
Associates: Tim Heppell, Luke Keating

**ELEVATIONS - BLOCK D - 01**  
**HIGH SCHOOL**  
CATHERINE MCAULEY CATHOLIC COLLEGE  
507 MEDOWIE ROAD, MEDOWIE, NSW

ISSUED:  
**NOT FOR CONSTRUCTION**

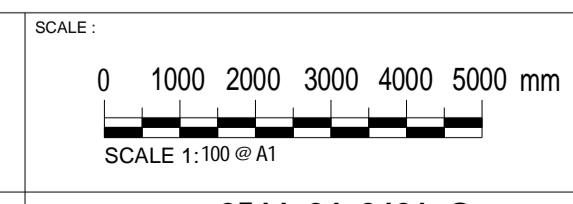

NORTH:

PROJECT COMMENCEMENT DATE: 01.05.2017  
SHEET NUMBER: **2544\_04\_0401\_G**

This drawing and the design expressed are copyright and remain the property of Webber Architects. In accordance with the commonwealth copyright act 1968 this drawing and design in whole or part may not be used unless licensed by Webber Architects. Verify all dimensions and falls on site before construction and do not scale from drawing.