

LOCATION PLAN

A location plan map showing the project area highlighted in red hatching. The map includes a scale bar (0 to 5000 mm) and a north arrow.


SCALE: 1:100 @A1

NORTH:

0 1000 2000 3000 4000 5000 mm

SCALE 1:100 @A1

Sheet Number: 2544 03 0701 H

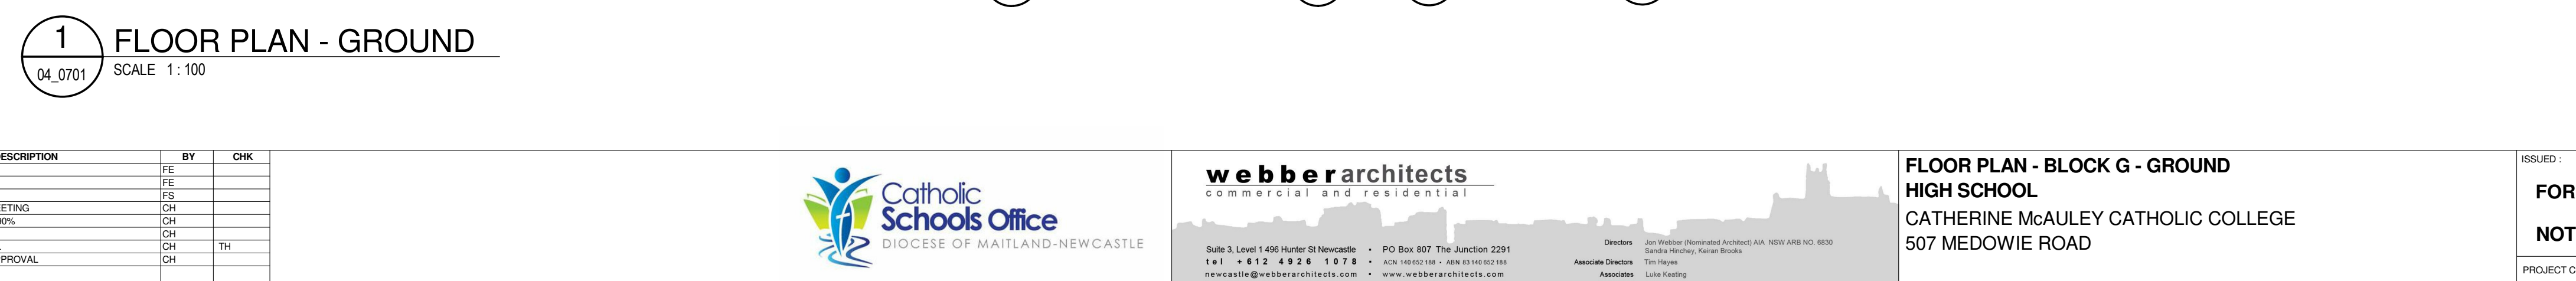

The diagram shows a circular arrangement of building footprints. In the center of the circle is a square area, which is highlighted with a red dashed border and diagonal hatching. This central square represents the 'core' of the building layout.




Catholic
Schools Office
DIOCESE OF MAITLAND-NEWCASTLE

Directors	Jon Webb Sandra Hill
Associate Directors	Tim Hayes
Associates	Luke Keane

ISSUED :
FOR DA APPROVAL
NOT FOR CONSTRUCTION

SCALE :  0 1000 2000 3000 4000 5000 mm
SCALE 1:100 @A1

SHEET NUMBER : **2544_03_0701_H**

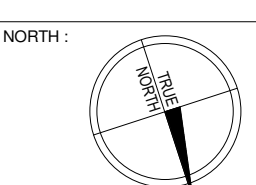

This drawing and the design expressed are copyright and remain the property of Webber Architects. In accordance with the commonwealth copyright act 1968 this drawing and design in whole or part may not be used unless licenced by Webber Architects. Verify all dimensions and falls on site before construction and do not scale from drawing.