

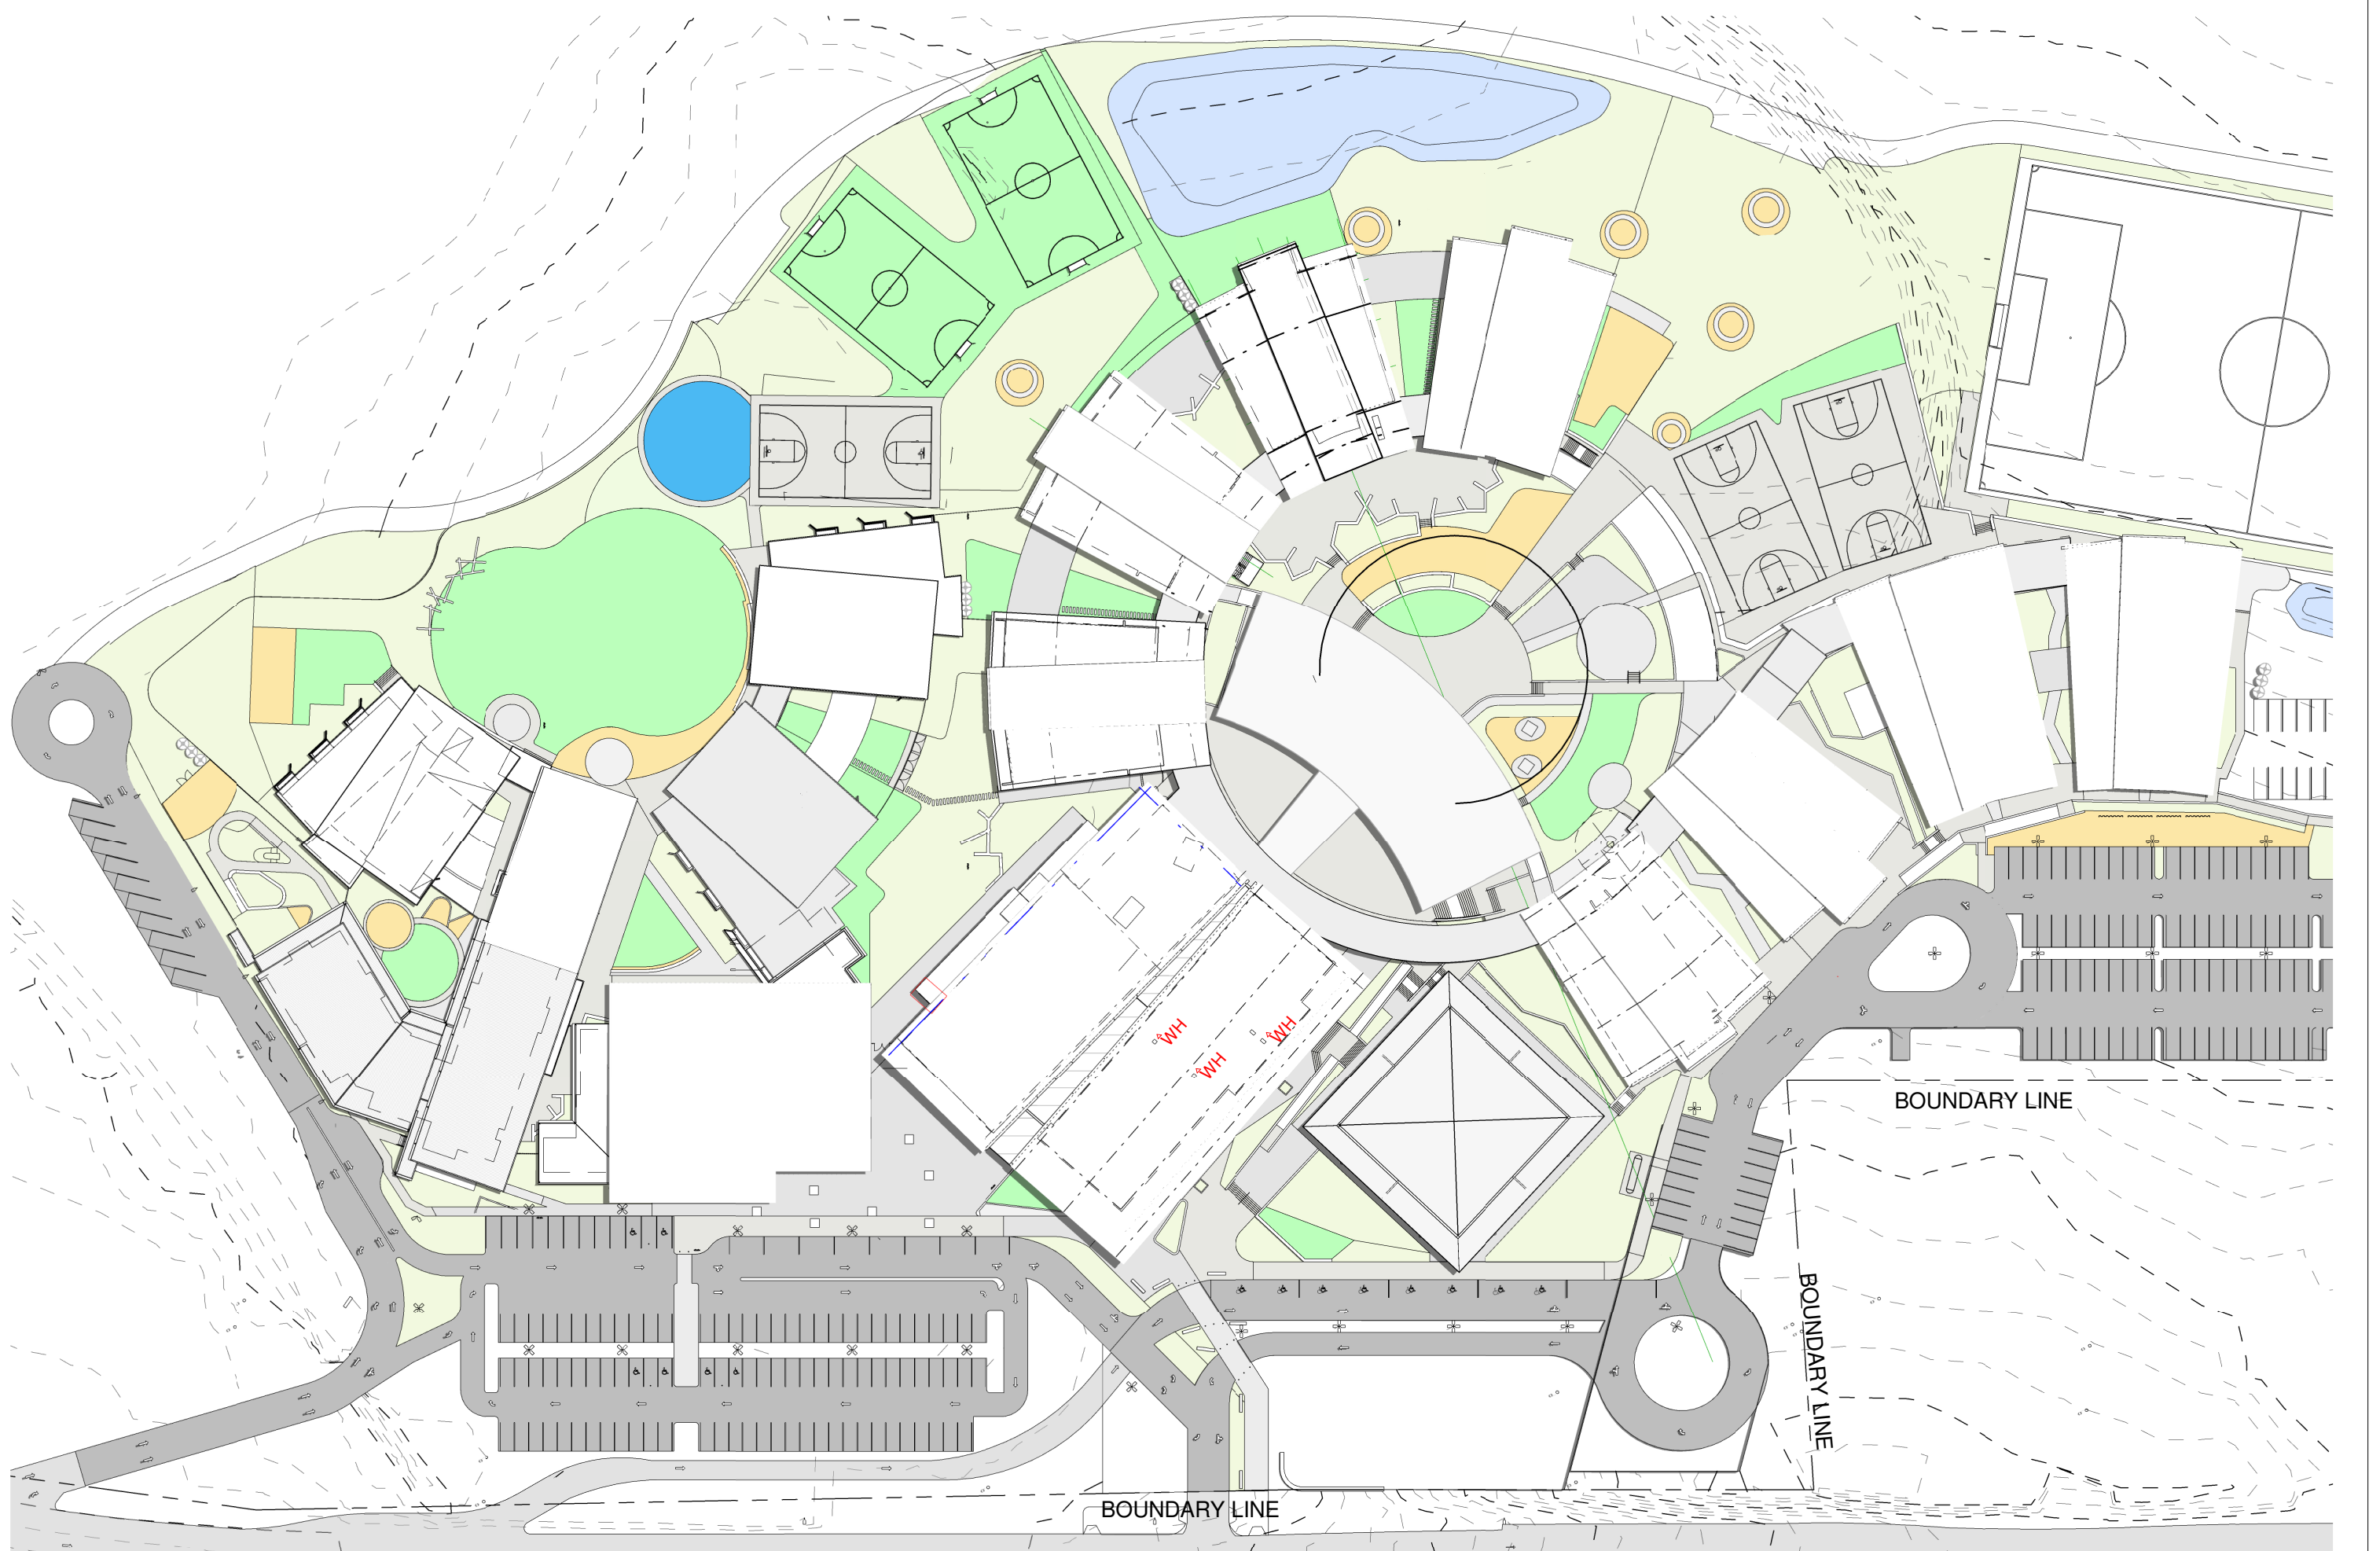


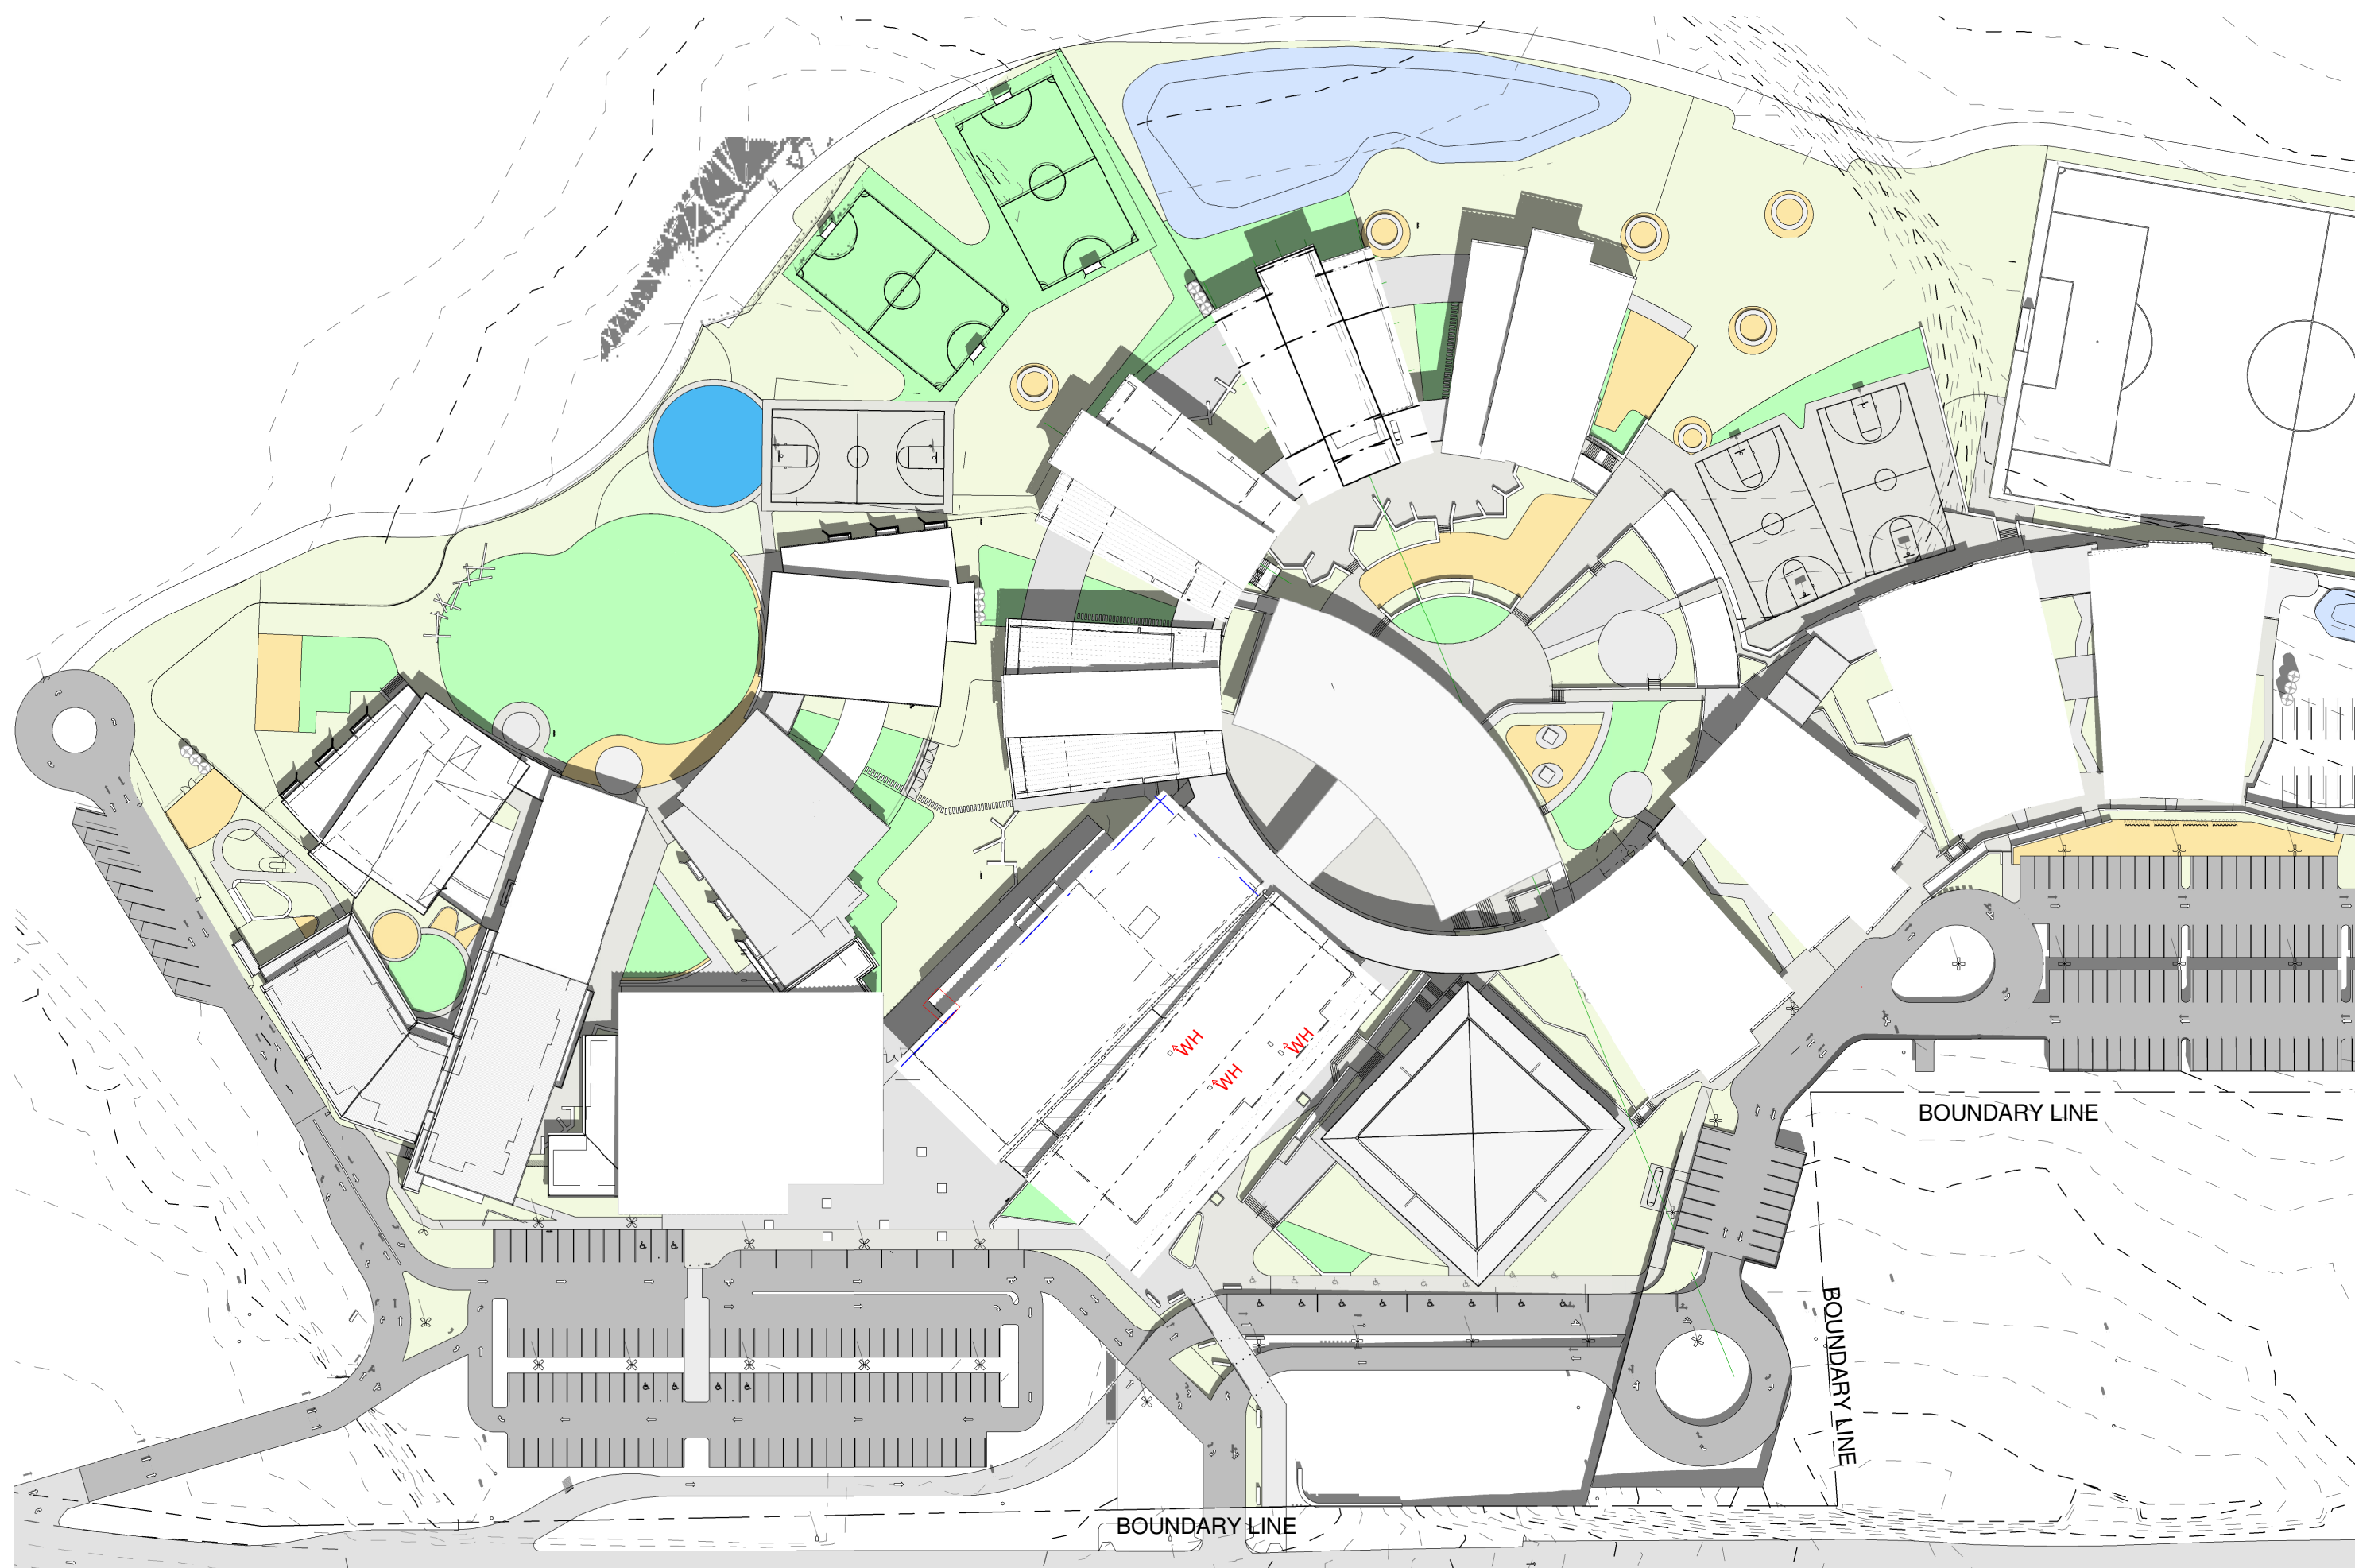

2 SUN STUDY - DECEMBER 21ST - 9AM
02_0401 SCALE 1:1000

3 SUN STUDY - DECEMBER 21ST - 12PM
02_0401 SCALE 1:1000

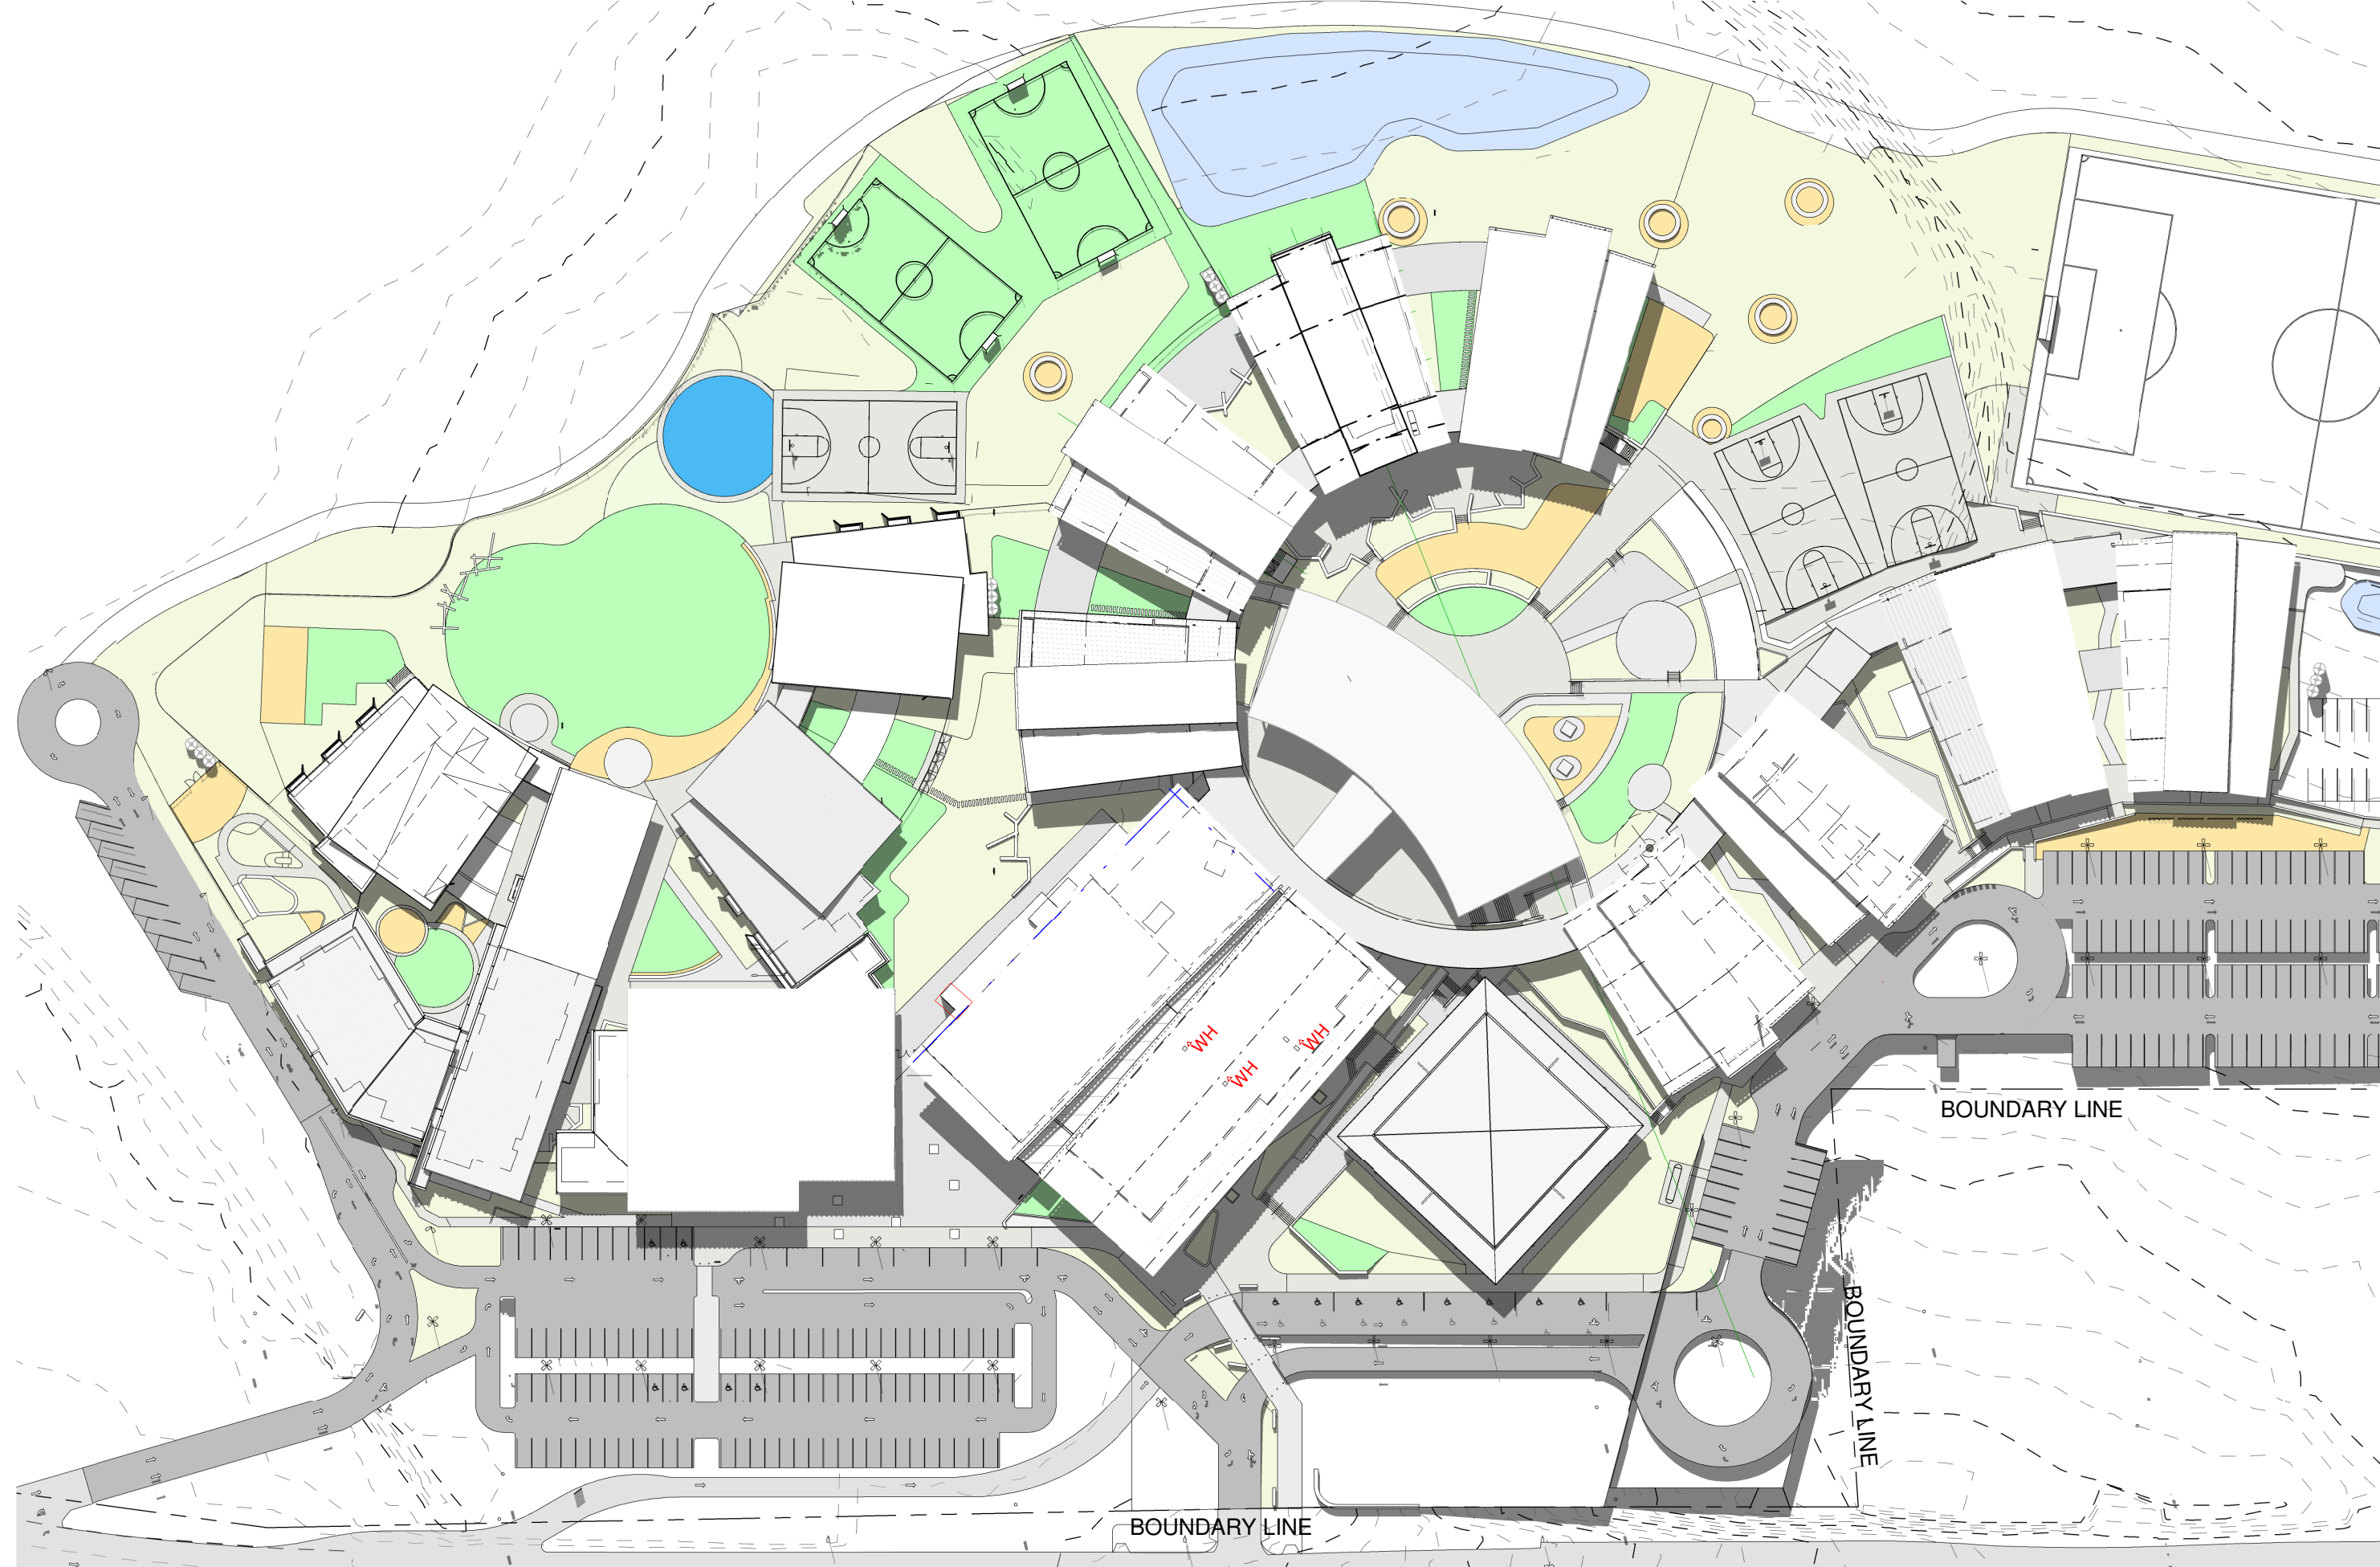

1 SUN STUDY - DECEMBER 21ST - 3PM
02_0401 SCALE 1:1000

REV	DATE	DESCRIPTION	BY	CHK
A	16.02.2018	DEVELOPED DESIGN - 90%	DF	
B	09.03.2018	FOR DA	LK	
C	29.03.2018	FOR CLIENT APPROVAL	LK	TH
D	04.04.2018	FOR CLIENT APPROVAL	LK	
E	15.05.2018	FOR DEVELOPMENT APPROVAL	LK	

BUILDER TO CONFIRM ALL DETAILS, SETOUTS (TILE, ETC.), FALLS & CONNECTIONS ON SITE BEFORE CONSTRUCTION

PRINT DATE: 18/05/2018 5:24:49 PM

FILE PATH: C:\Users\luke\Documents\2544 Meadow Catholic School_Luke\FJSD.rvt



webberarchitects
commercial and residential

Suite 3, Level 1 486 Hunter St Newcastle • PO Box 807 The Junction 2291
t +612 4824 1078 • j +612 4824 1078
newcastle@webberarchitects.com • www.webberarchitects.com

Directors: Jon Webber (Principal Architect) AIA, NEI, APB, NO, BSO
Sandra Storch, Karen Brooks
Associates: Tim Hayes, Luke Keating

SHADOW DIAGRAMS - 02


CATHERINE MCAULEY CATHOLIC COLLEGE
507 MEDOWIE ROAD, MEDOWIE

ISSUED:

FOR DA APPROVAL
NOT FOR CONSTRUCTION

PROJECT COMMENCEMENT DATE: 01.05.2017

SCALE:

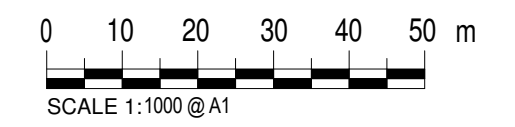

NORTH:



SHEET NUMBER: 2544_02_0011_E

This drawing and the design expressed are copyright and remain the property of Webber Architects. In accordance with the commonwealth copyright act 1968 this drawing and design in whole or part may not be used unless licensed by Webber Architects. Verify all dimensions and falls on site before construction and do not scale from drawing.