



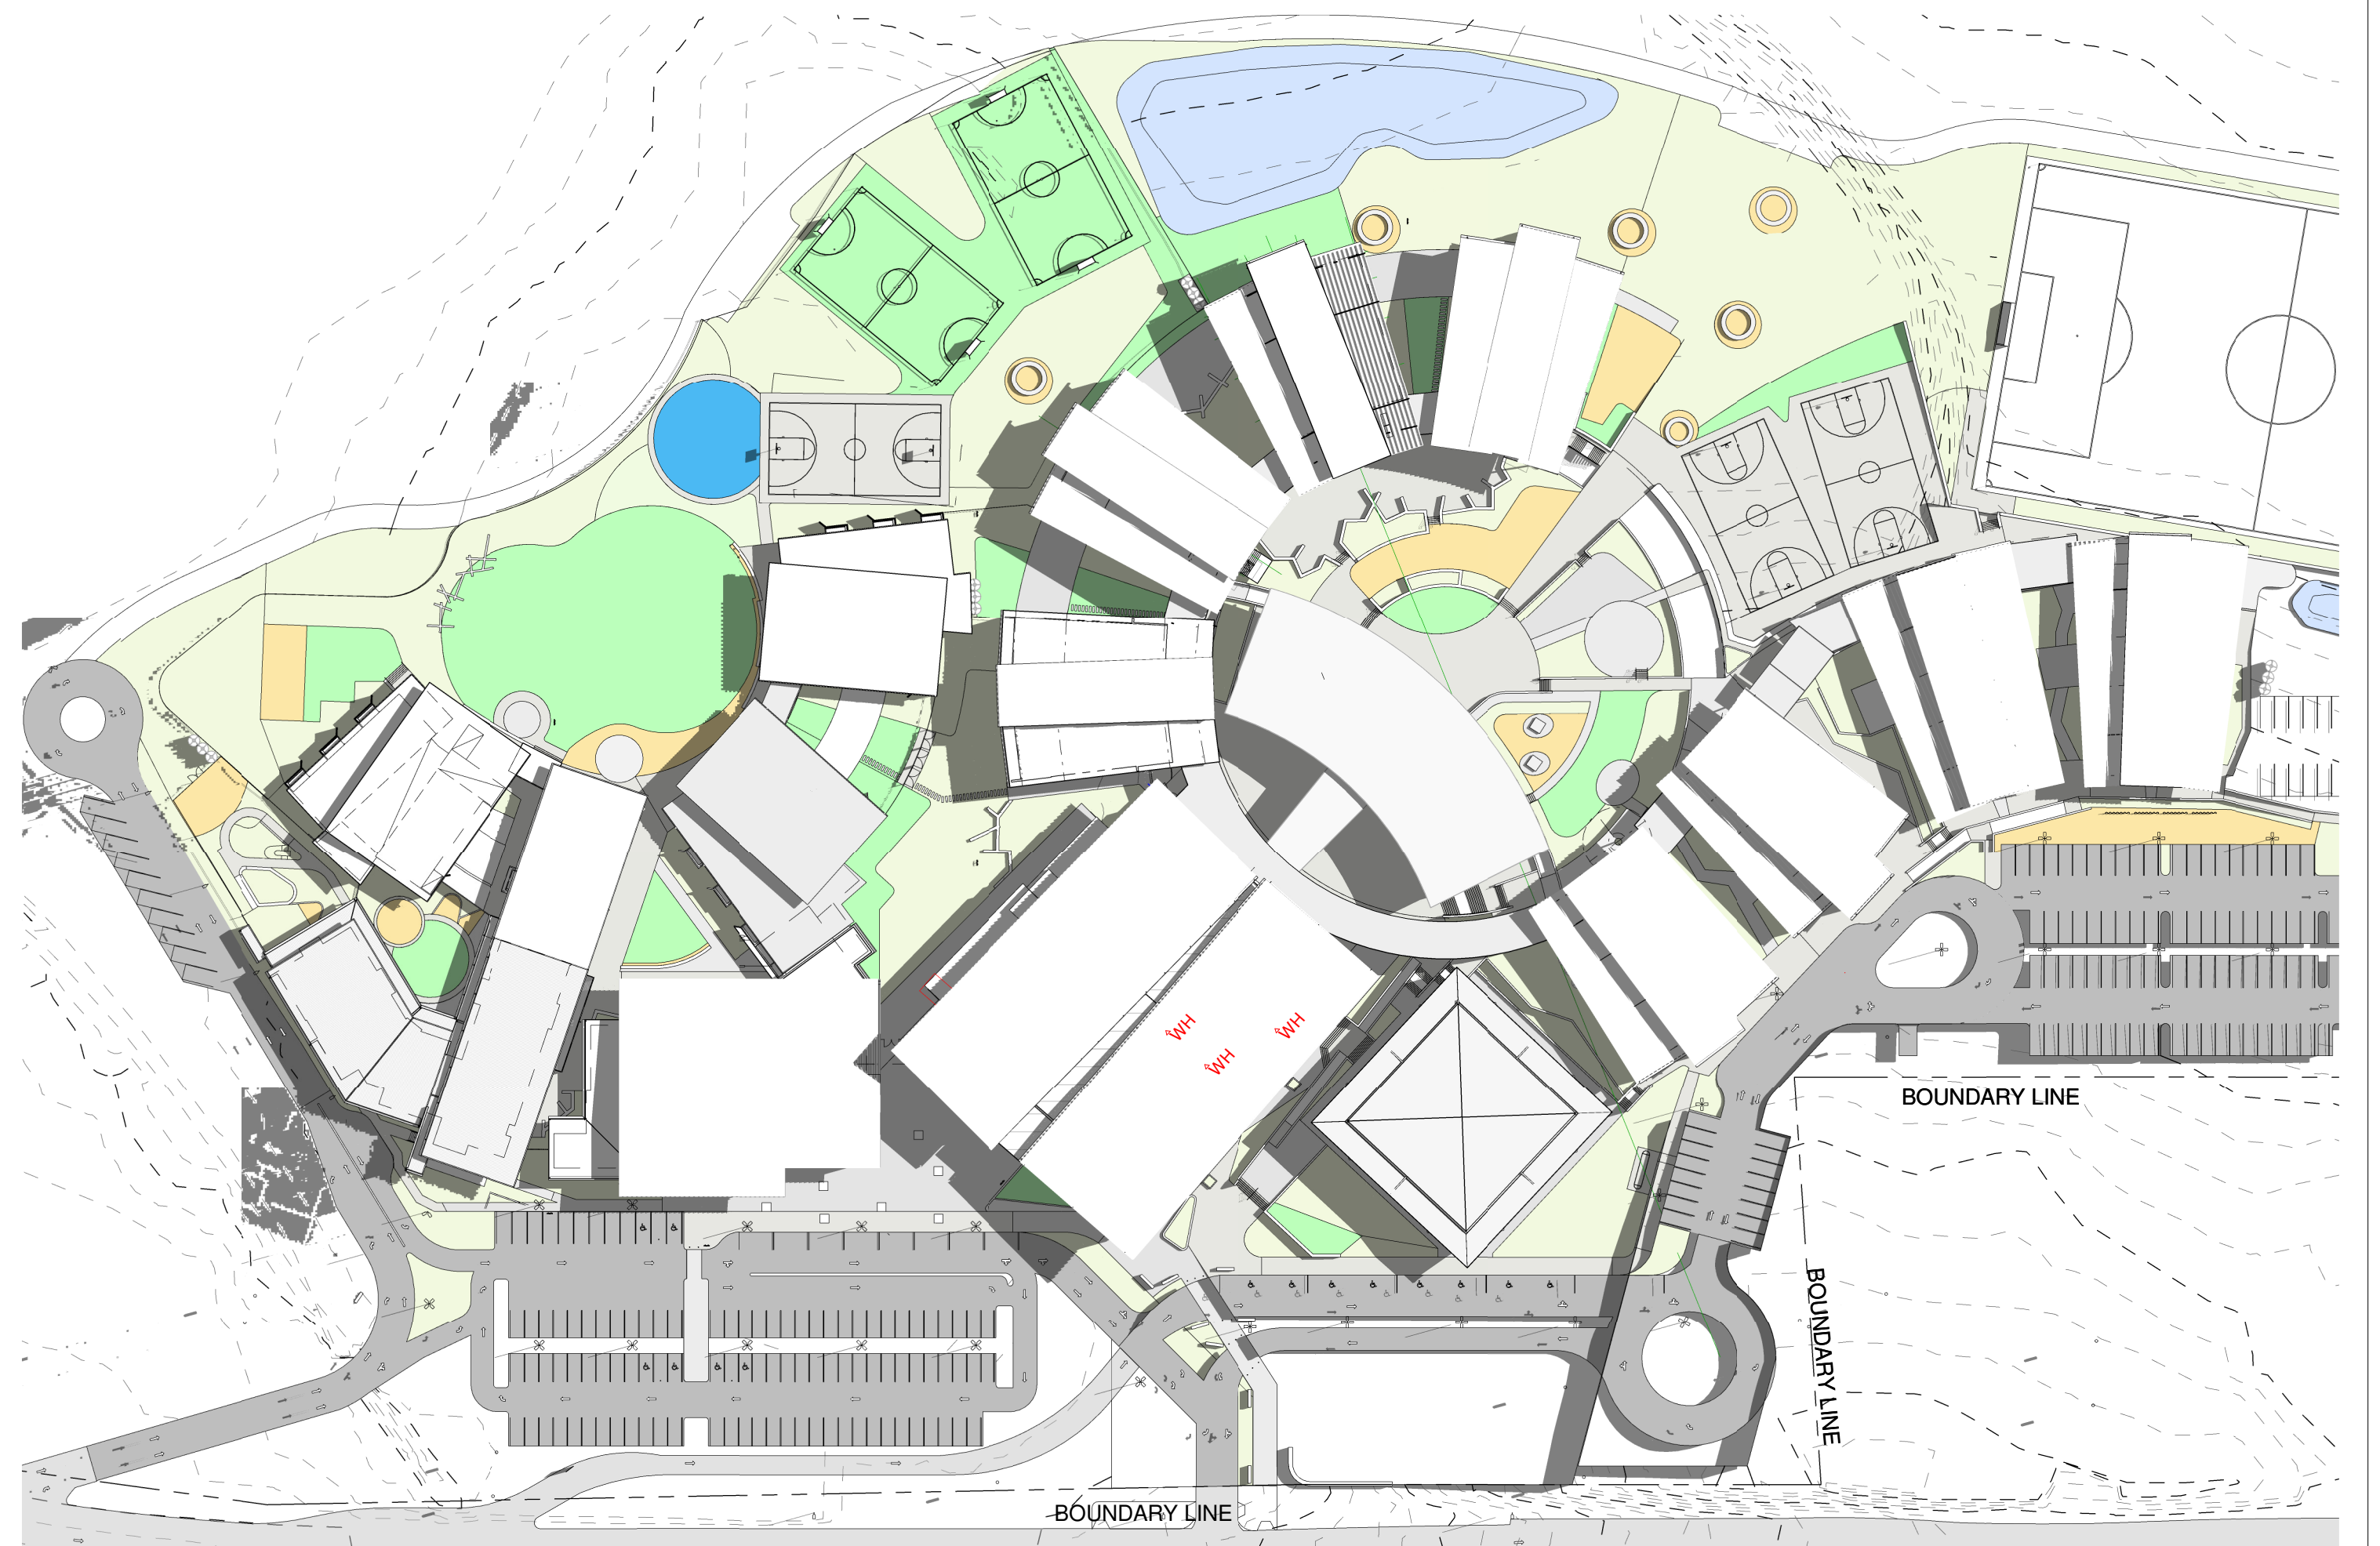

1 SUN STUDY - JUNE 21ST - 9AM
02_0401 SCALE 1:1000

2 SUN STUDY - JUNE 21ST - 12PM
02_0401 SCALE 1:1000

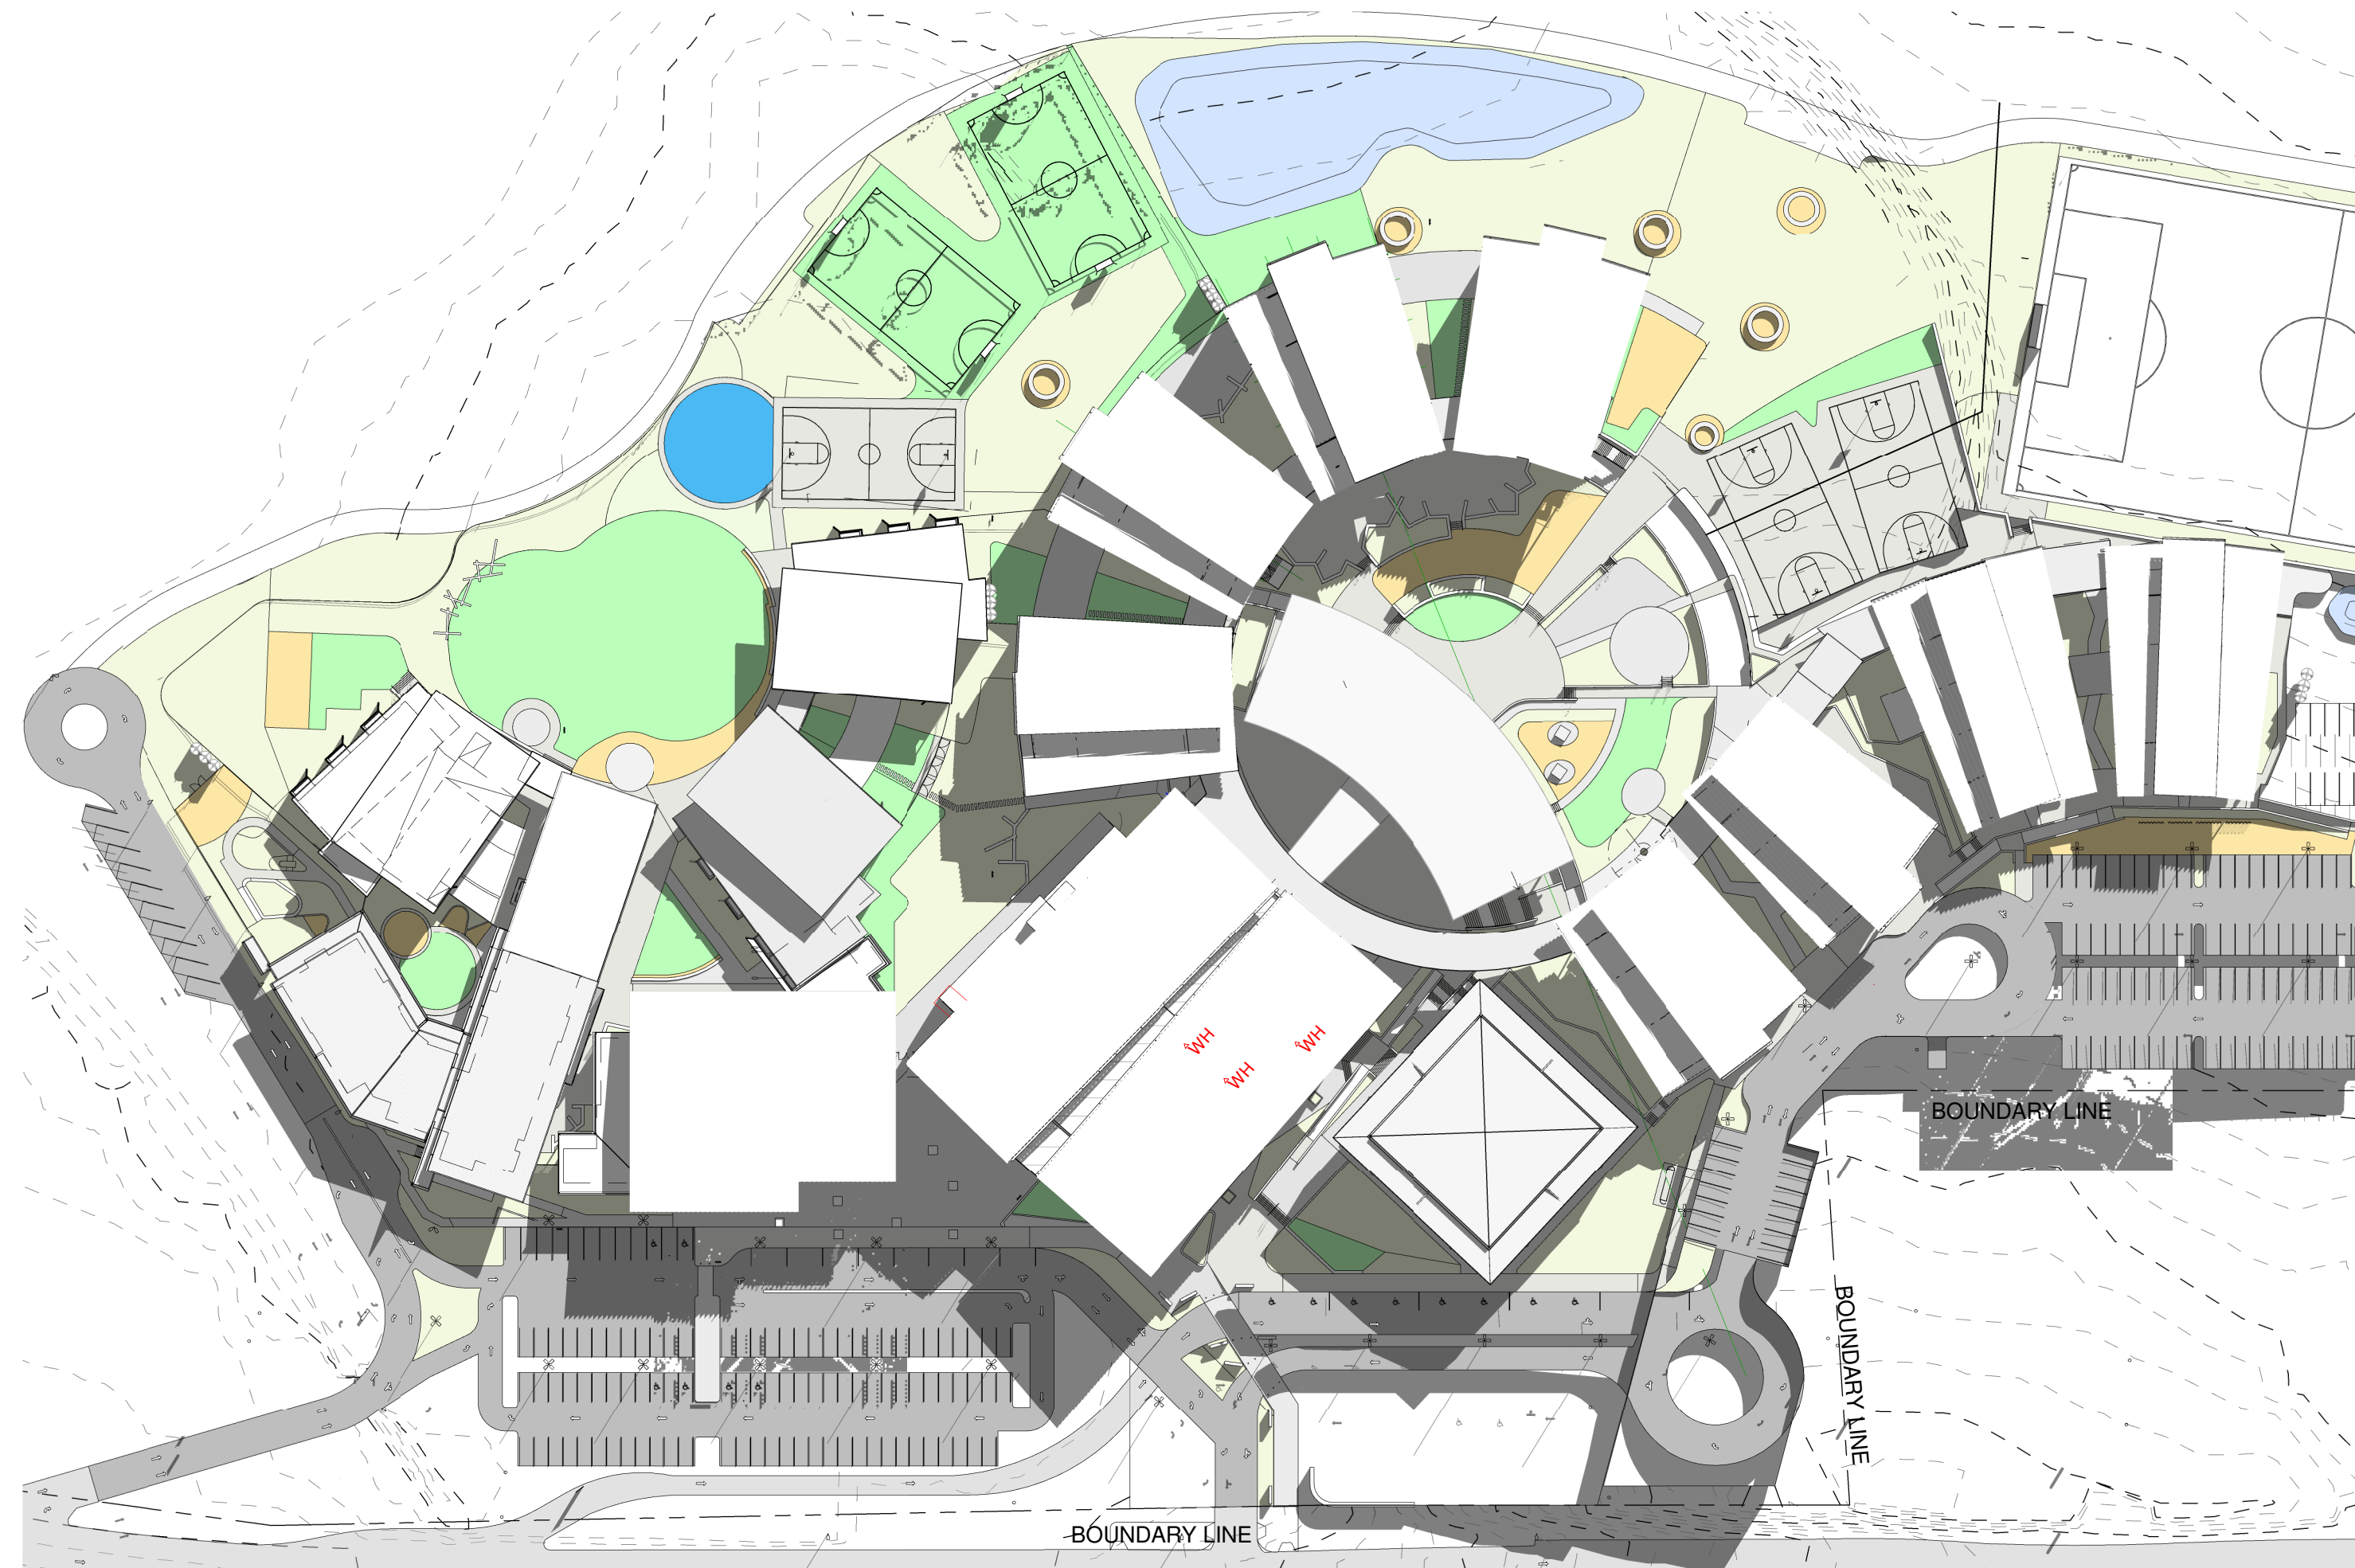

3 SUN STUDY - JUNE 21ST - 3PM
02_0401 SCALE 1:1000

REV	DATE	DESCRIPTION	BY	CHK
A	16.02.2018	DEVELOPED DESIGN - 90%	DF	
B	09.03.2018	FOR GA	LK	
C	29.03.2018	FOR CLIENT APPROVAL	LK	TH
D	04.04.2018	FOR CLIENT APPROVAL	LK	
E	15.05.2018	FOR DEVELOPMENT APPROVAL	LK	

BUILDER TO CONFIRM ALL DETAILS, SETOUTS (TILE, ETC.), FALLS & CONNECTIONS ON SITE BEFORE CONSTRUCTION

PRINT DATE: 18/05/2018 5:11:15 PM

FILE PATH: C:\Users\luke\Documents\2544 Medowie Catholic School_Luke\FJSD.rvt



webberarchitects
commercial and residential

Suite 3, Level 1 486 Hunter St Newcastle • PO Box 807 The Junction 2281
t +61 2 48 2 4 1 0 7 8 • f +61 2 48 2 4 1 0 7 8
newcastle@webberarchitects.com • www.webberarchitects.com

Directors: Jon Webster (Principal Architect) AIA, NSW AIB NO. 6830
Sandra Storchy, Karen Brooks
Associate Directors: Tim Hayes
Associates: Luke Keating

SHADOW DIAGRAMS - 01

CATHERINE MCAULEY CATHOLIC COLLEGE
507 MEDOWIE ROAD, MEDOWIE


ISSUED:

FOR DA APPROVAL


NOT FOR CONSTRUCTION

PROJECT COMMENCEMENT DATE: 01.05.2017

SCALE:

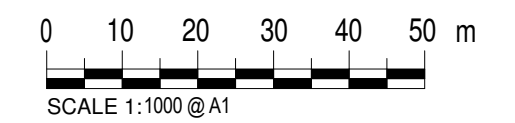

NORTH:

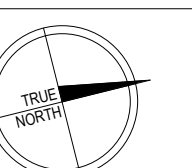

SHEET NUMBER: 2544_02_0010_E

This drawing and the design expressed are copyright and remain the property of Webber Architects. In accordance with the commonwealth copyright act 1968 this drawing and design in whole or part may not be used unless licensed by Webber Architects. Verify all dimensions and falls on site before construction and do not scale from drawing.