



1 SITE ELEVATION 3
02_0006 SCALE 1:200

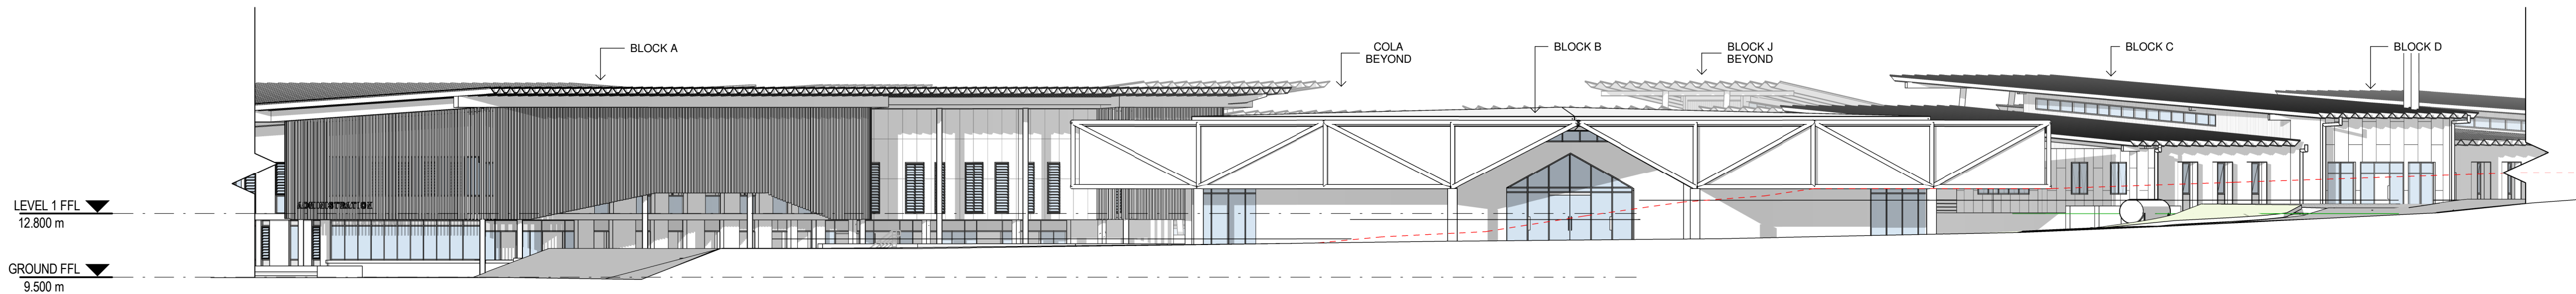

2 SITE ELEVATION 3
02_0002 SCALE 1:200

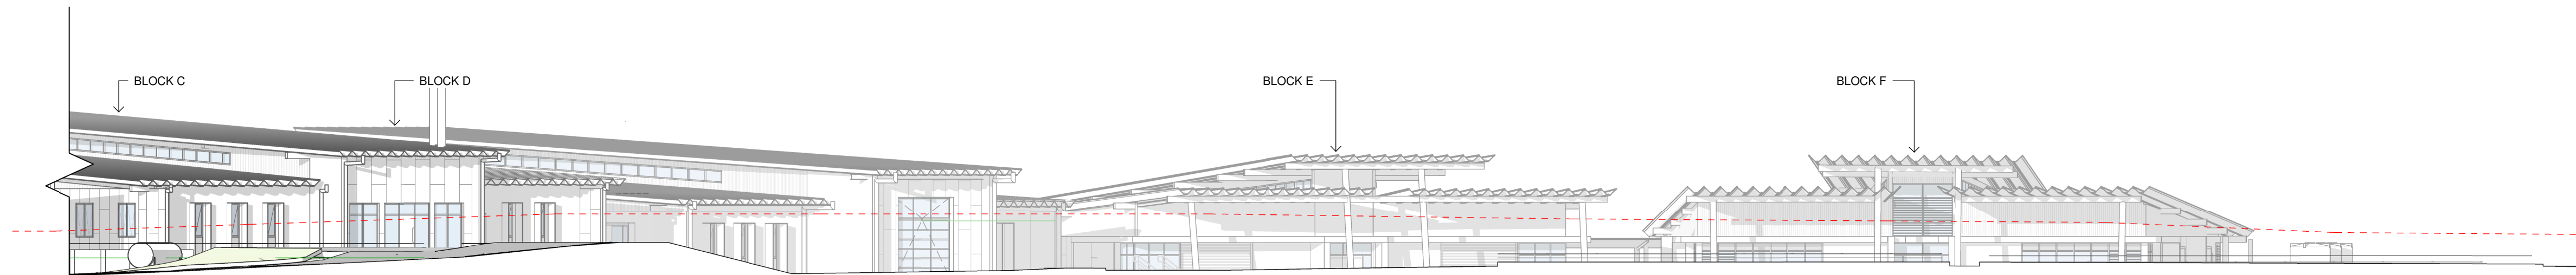

3 SITE ELEVATION 3
02_0002 SCALE 1:200

REV	DATE	DESCRIPTION	BY	CHK
A	16.02.2018	DEVELOPED DESIGN - 90%	DF	
B	09.03.2018	FOR DA	LK	
C	29.03.2018	FOR CLIENT APPROVAL	LK	TH
D	04.04.2018	FOR CLIENT APPROVAL	LK	
E	15.05.2018	FOR DEVELOPMENT APPROVAL	LK	

BUILDER TO CONFIRM ALL DETAILS, SETOUTS (TILE, ETC.), FALLS & CONNECTIONS ON SITE BEFORE CONSTRUCTION

PRINT DATE: 18/05/2018 5:28:28 PM

FILE PATH: C:\Users\luke\Documents\2544 Medowie Catholic School_Luke\FJSD.rvt



webberarchitects
commercial and residential

Suite 3, Level 1 486 Hunter St Newcastle • PO Box 807 The Junction 2281
Tel: +612 4924 1078 • Fax: 014955154
newcastle@webberarchitects.com • www.webberarchitects.com

Directors: Jon Webber (Principal Architect) AIA, NEIY APB NO. 6530
Sandra Storchey, Karen Brooks
Associate Directors: Tim Hayes
Associates: Luke Keating

SITE ELEVATIONS - 02

CATHERINE MCAULEY CATHOLIC COLLEGE
507 MEDOWIE ROAD, MEDOWIE


ISSUED:

FOR DA APPROVAL

NOT FOR CONSTRUCTION

PROJECT COMMENCEMENT DATE: 01.05.2017

SCALE:

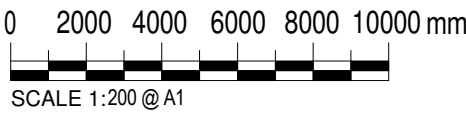

NORTH:

SHEET NUMBER: 2544_02_0402_E

This drawing and the design expressed are copyright and remain the property of Webber Architects. In accordance with the commonwealth copyright act 1968 this drawing and design in whole or part may not be used unless licensed by Webber Architects. Verify all dimensions and falls on site before construction and do not scale from drawing.