




ABBREVIATIONS	
AW1	AWNING - TYPE 1
AW2	AWNING - TYPE 2
AW3	AWNING - TYPE 3
AW4	AWNING - TYPE 4
COL1	COLUMN - TYPE 1
COL2	COLUMN - TYPE 2
CON1	CONCRETE - TYPE 1
CPP1	CONCRETE PRECAST PANEL - TYPE 1
DP1	DOWNPIPE - TYPE 1
EG1	EAVES GUTTER - TYPE 1
LWC1	LIGHT WEIGHT CLADDING - TYPE 1
LWC2	LIGHT WEIGHT CLADDING - TYPE 2
MRS1	METAL ROOF SHEETING - TYPE 1
MRS2	METAL ROOF SHEETING - TYPE 2
PAV1	PAVING - TYPE 1
SB1	STEEL BEAM - TYPE 1

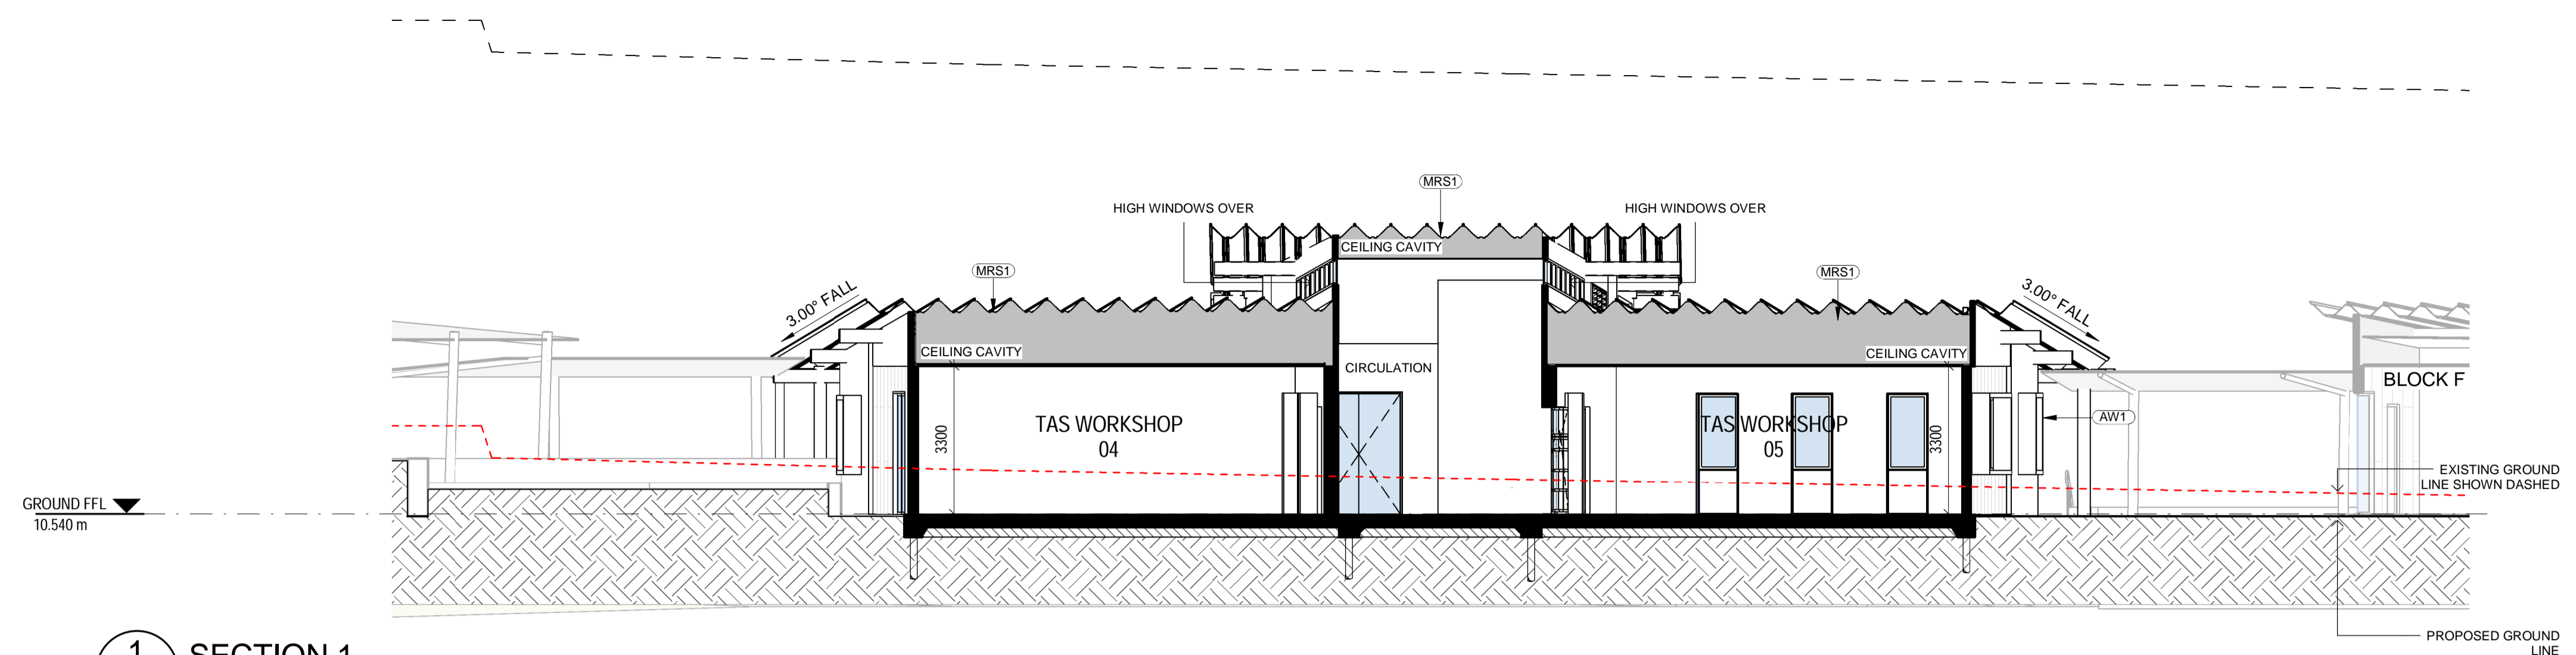


1 SECTION 1
02_01 SCALE 1:100

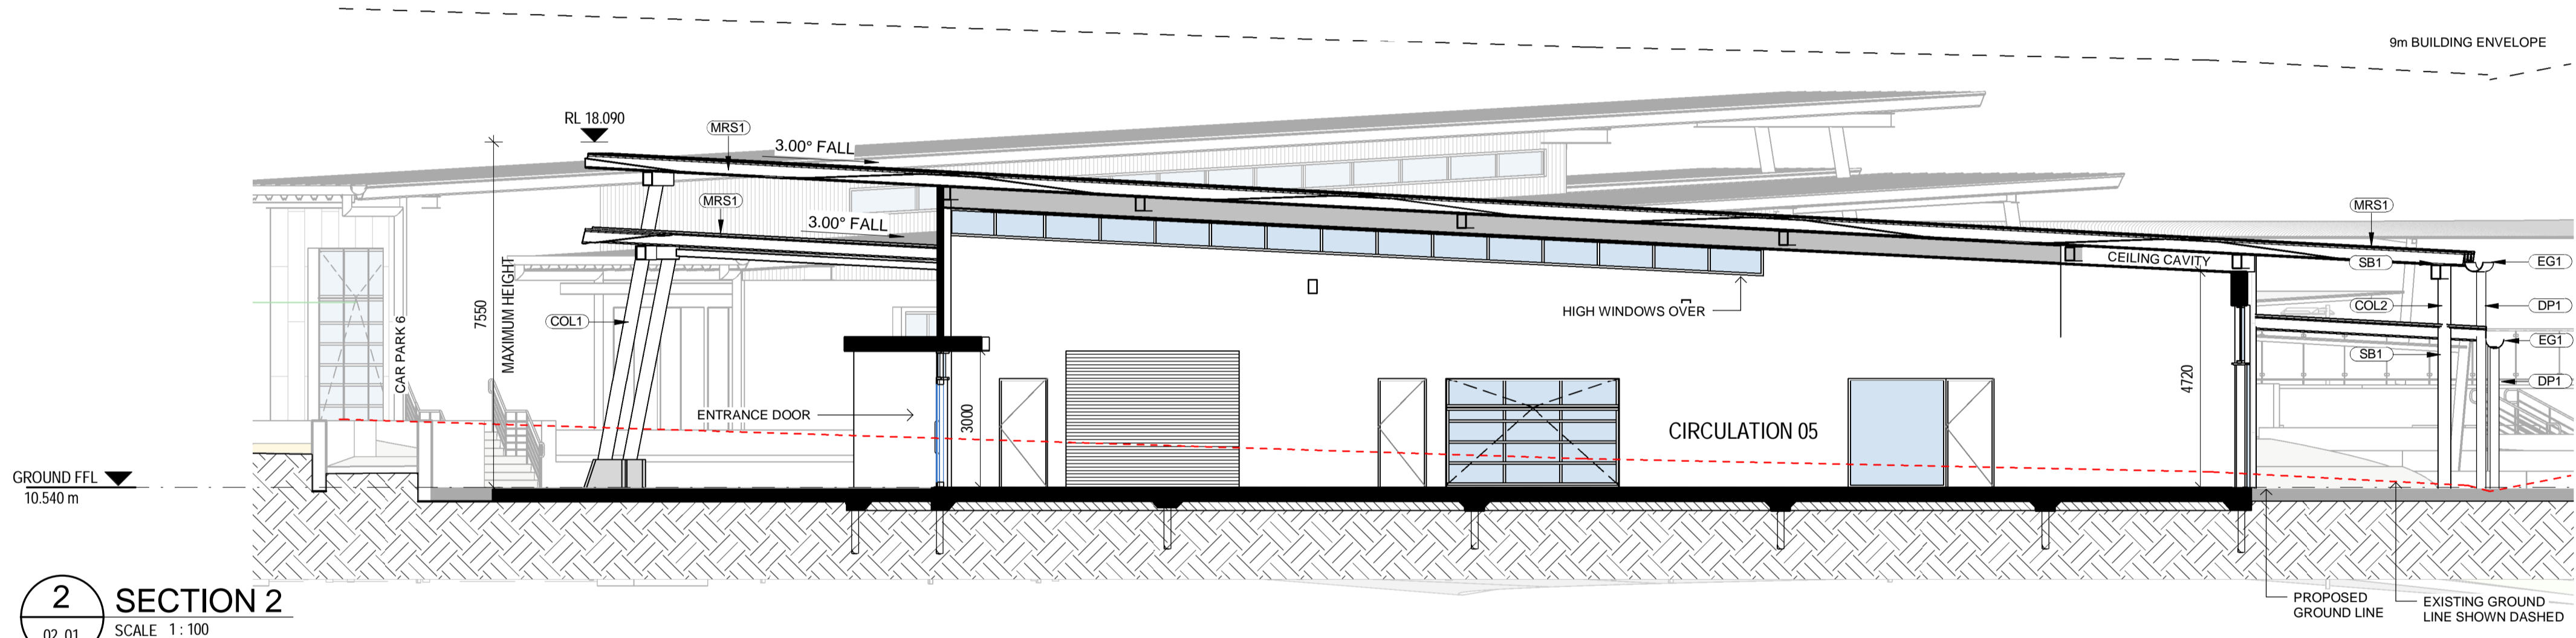

2 SECTION 2
02_01 SCALE 1:100

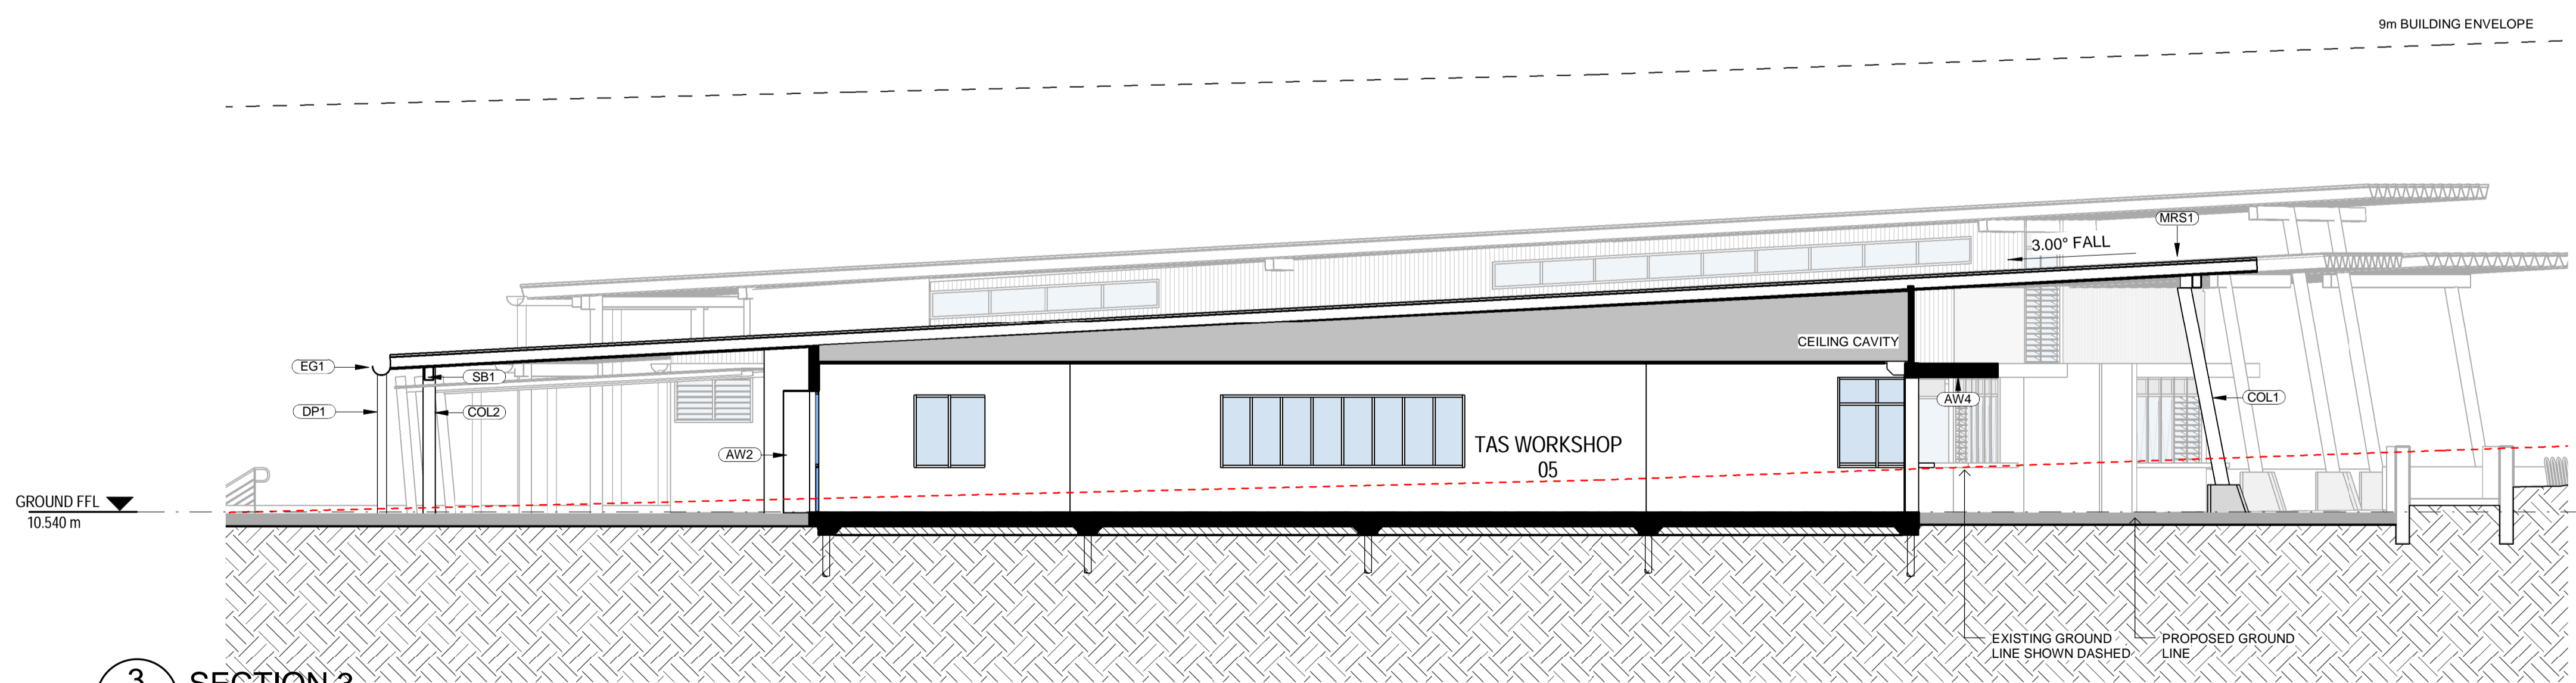

3 SECTION 3
02_01 SCALE 1:100

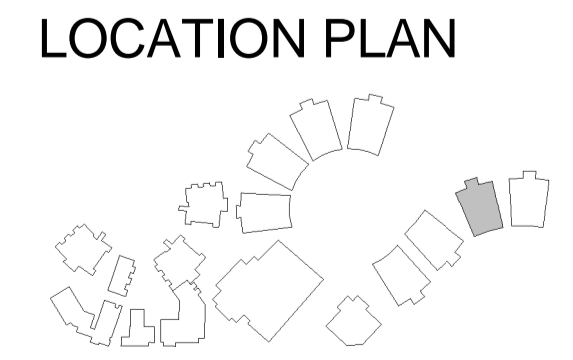

REV	DATE	DESCRIPTION	BY	CHK
A	26.07.2017	FOR REVIEW	FE	
B	16.01.2018	FOR STAKEHOLDER MEETING	ME	
C	25.01.2018	DESIGN REVIEW	ME	
D	01.02.2018	CONSULTANT COORDINATION	CA	
E	16.02.2018	DEVELOPED DESIGN - 80%	ME	
F	09.03.2018	FOR DA	ME	
G	29.03.2018	FOR CLIENT APPROVAL	DF	TH
H	15.05.2018	FOR DEVELOPMENT APPROVAL	CH	

BUILDER TO CONFIRM ALL DETAILS, SETOUTS (TILE, ETC.), FALLS & CONNECTIONS ON SITE BEFORE CONSTRUCTION

PRINT DATE: 3/05/2018 3:51:33 PM FILE PATH: C:\Users\chris.H\Documents\2544 Medowie_High_School_Block_E - TAS_chris.H\3BVG.mxd




webberarchitects
commercial and residential

1st Floor 146 Hunter St Newcastle • PO Box 807 The Junction 2291
141 • 412 4226 1978 • 412 499216 • 412 011611616
newcastle@webberarchitects.com • www.webberarchitects.com

Director: Jill Webber (Chartered Architect AIA, NZIA, AIA, NZIA, NZIA)
Associate Director: Sarah Wetherby, Karal Brooks
Associates: Tim Hayes, Luke Keating

SECTIONS - BLOCK E - 01
HIGH SCHOOL TAS & DESIGN
CATHERINE MCAULEY CATHOLIC COLLEGE
507 MEDOWIE ROAD, MEDOWIE, NSW

ISSUED:
FOR DA APPROVAL
NOT FOR CONSTRUCTION

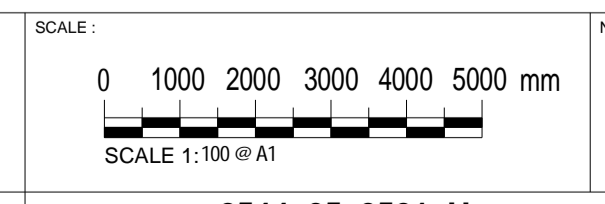

PROJECT COMMENCEMENT DATE: 01.05.2017 SHEET NUMBER: **2544_05_0501_H**

This drawing and the design expressed are copyright and remain the property of Webber Architects. In accordance with the commonwealth copyright act 1968 this drawing and design in whole or part may not be used unless licensed by Webber Architects. Verify all dimensions and falls on site before construction and do not scale from drawing.