



ABBREVIATION	
AW5	AWNING - TYPE 5
BW4	BRICK WALL - TYPE 4
COL2	COLUMN - TYPE 2
DP2	DOWNPIPE - TYPE 2
DP3	DOWNPIPE - TYPE 3
EG2	EAVES GUTTER - TYPE 2
EG3	EAVES GUTTER - TYPE 3
FHR	FIRE HOSE REEL
LWC5	LIGHT WEIGHT CLADDING - TYPE 5
LWC6	LIGHT WEIGHT CLADDING - TYPE 6
MAT	RECESSED DOOR MAT
MRC	METAL ROOF CAPPING
MRS3	METAL ROOF SHEETING - TYPE 3
MRS4	METAL ROOF SHEETING - TYPE 4

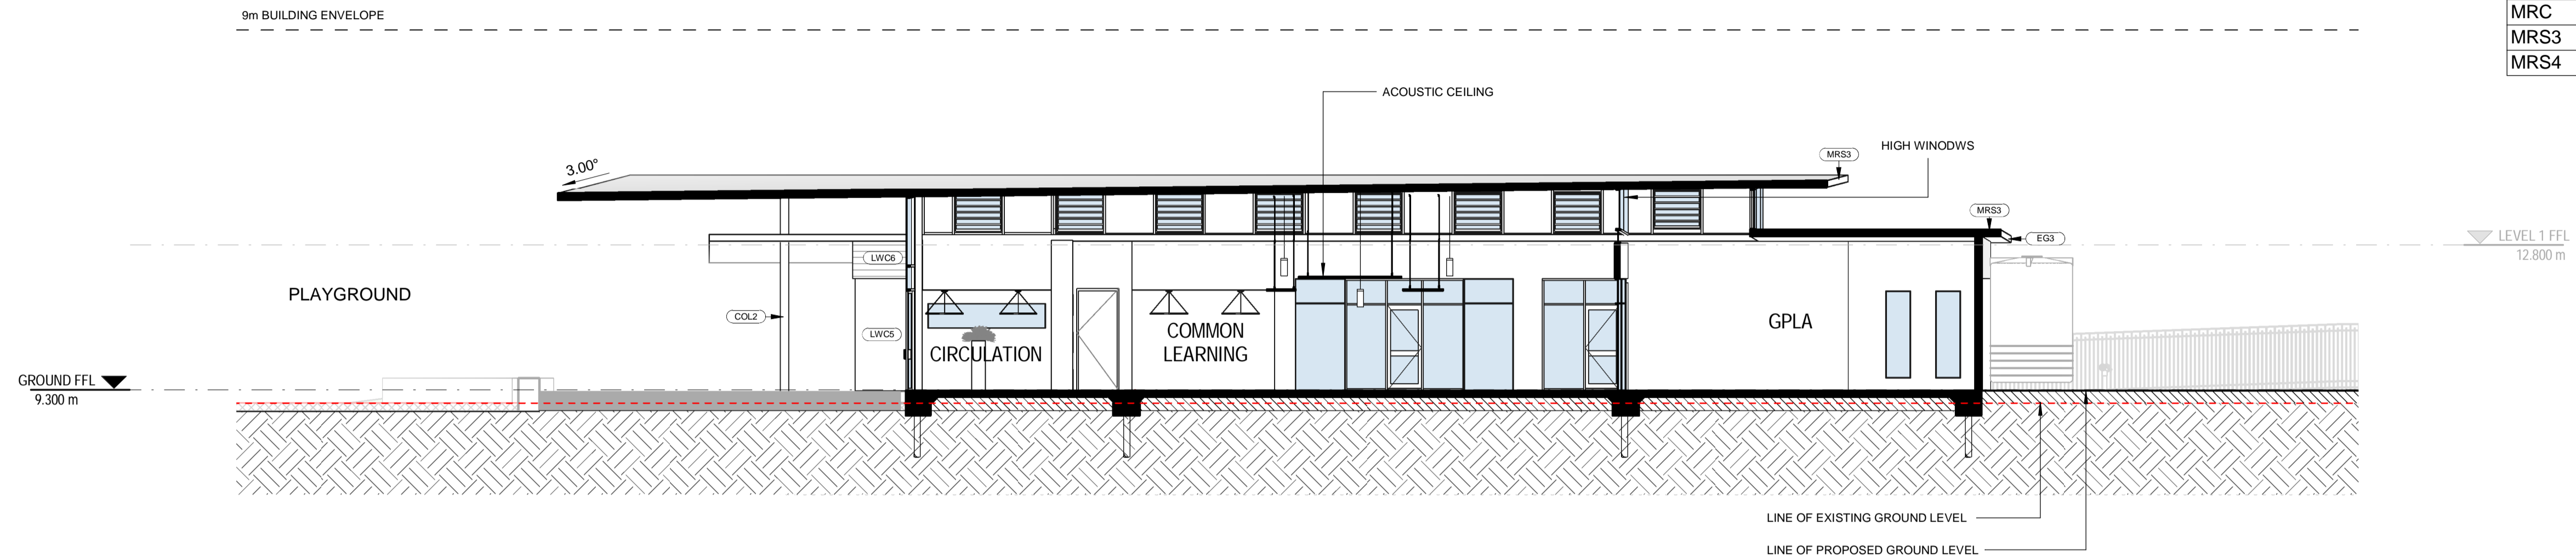


1 SECTION 1
03_1601 SCALE 1:100

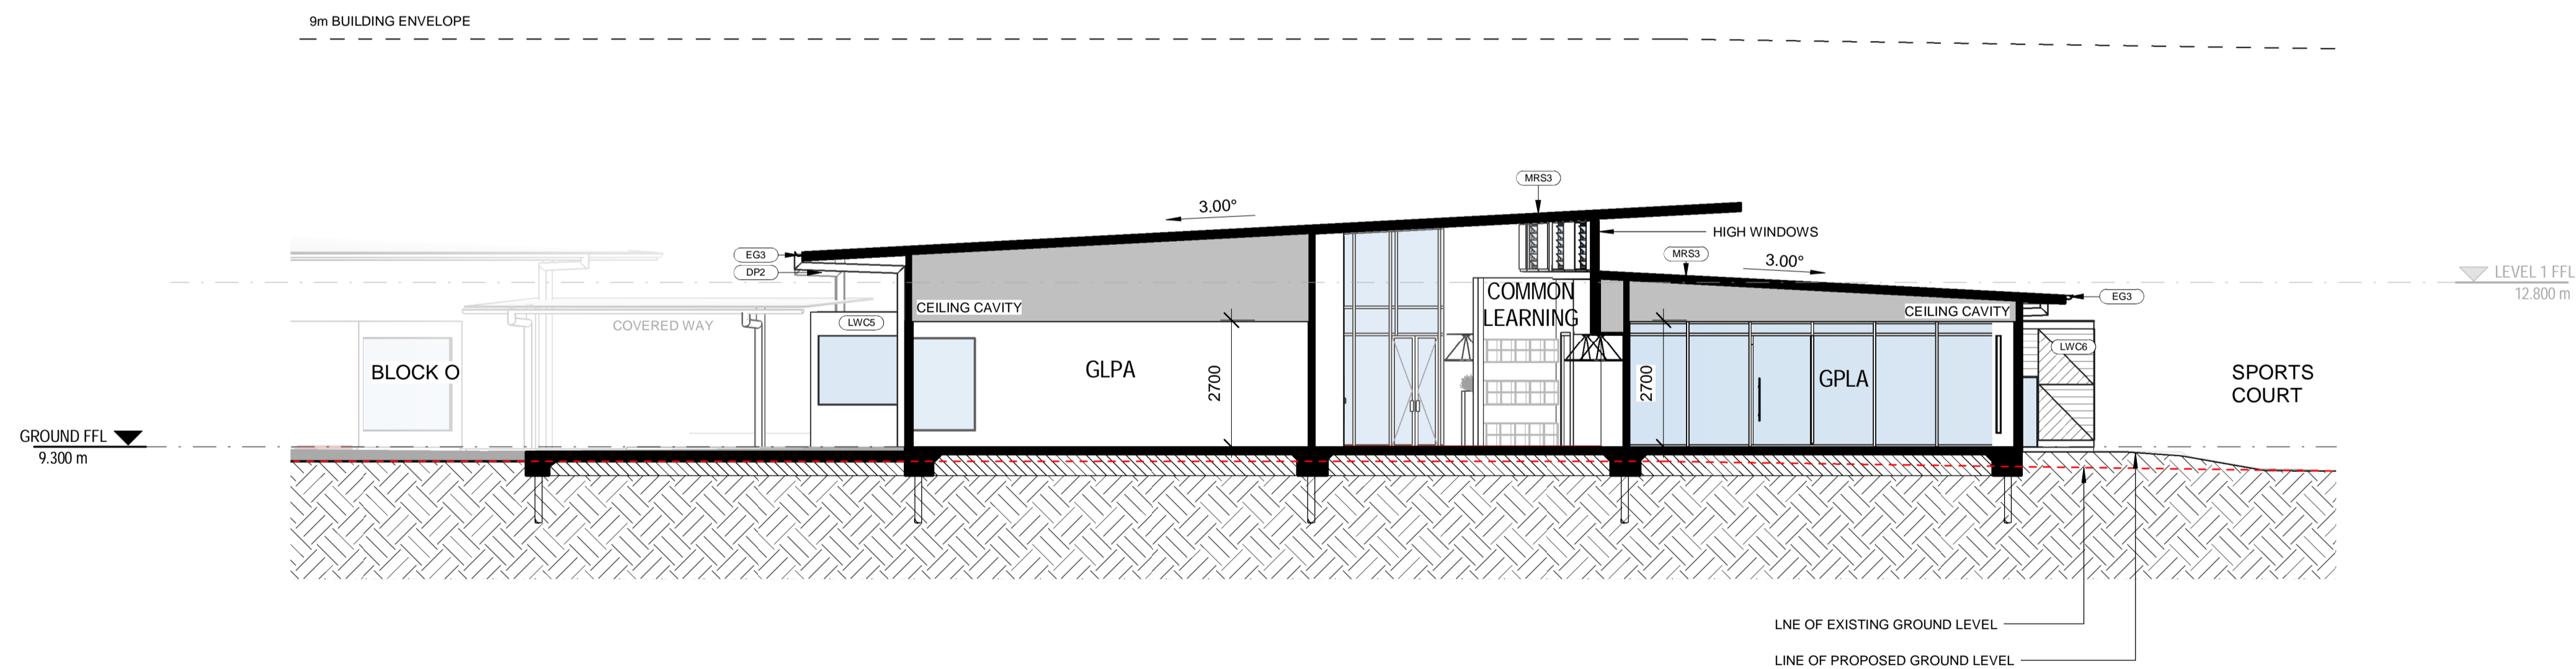

2 SECTION 2
03_1601 SCALE 1:100

LOCATION PLAN

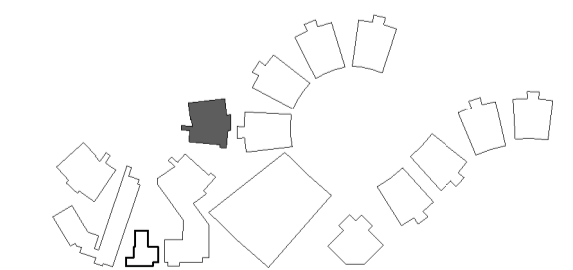

REV	DATE	DESCRIPTION	BY	CHK
A	16.02.2018	DEVELOPED DESIGN - 90%	SR	
B	09.03.2018	FOR GA	ME	
C	29.03.2018	FOR CLIENT APPROVAL	SR	LK
D	15.05.2018	FOR DEVELOPMENT APPROVAL	CH	



webberarchitects
commercial and residential
Suite 3, Level 1 490 Hunter St Newcastle • PO Box 807 The Junction 2291
Tel: +612 4924 1078 • Fax: 4924 1078
newcastle@webberarchitects.com • www.webberarchitects.com

Directors: Jill Webber (Principal Architect) AIA, NSW AHS NO. 8830
Sandra Stoney, Karen Brooks
Associate Directors: Tim Hayes
Associates: Luke Keating

SECTIONS - BLOCK P - 01
PRIMARY SCHOOL
CATHERINE MCAULEY CATHOLIC COLLEGE
507 MEDOWIE ROAD, MEDOWIE, NSW

ISSUED:
FOR DA APPROVAL
NOT FOR CONSTRUCTION

SCALE:
0 1000 2000 3000 4000 5000 mm
SCALE 1:100 @ A1

NORTH:
PROJECT COMMENCEMENT DATE: Issue Date
SHEET NUMBER: **2544_05_1601_D**