





This drawing and the design expressed are copyright and remain the property of Webber Architects. In accordance with the commonwealth copyright act 1968 this drawing and design in whole or part may not be used unless licenced by Webber Architects. Verify all dimensions and falls on site before construction and do not scale from drawing.




This drawing and the design expressed are copyright and remain the property of Webber Architects. In accordance with the commonwealth copyright act 1968 this drawing and design in whole or part may not be used unless licenced by Webber Architects. Verify all dimensions and falls on site before construction and do not scale from drawing.

ABBREVIATIONS	
AW2	AWNING - TYPE 2
AW4	AWNING - TYPE 4
COL	COLUMN
CPP1	CONCRETE PRECAST PANEL - TYPE 1
DP1	DOWNPIPE - TYPE 1
EG	EAVES GUTTER
LWC1	LIGHT WEIGHT CLADDING - TYPE 1
LWC2	LIGHT WEIGHT CLADDING - TYPE 2
MRS1	METAL ROOF SHEETING - TYPE 1
MRS2	METAL ROOF SHEETING - TYPE 2
PPB1	PAINTED PLASTERBOARD - TYPE 1
SB1	STEEL BEAM - TYPE 1

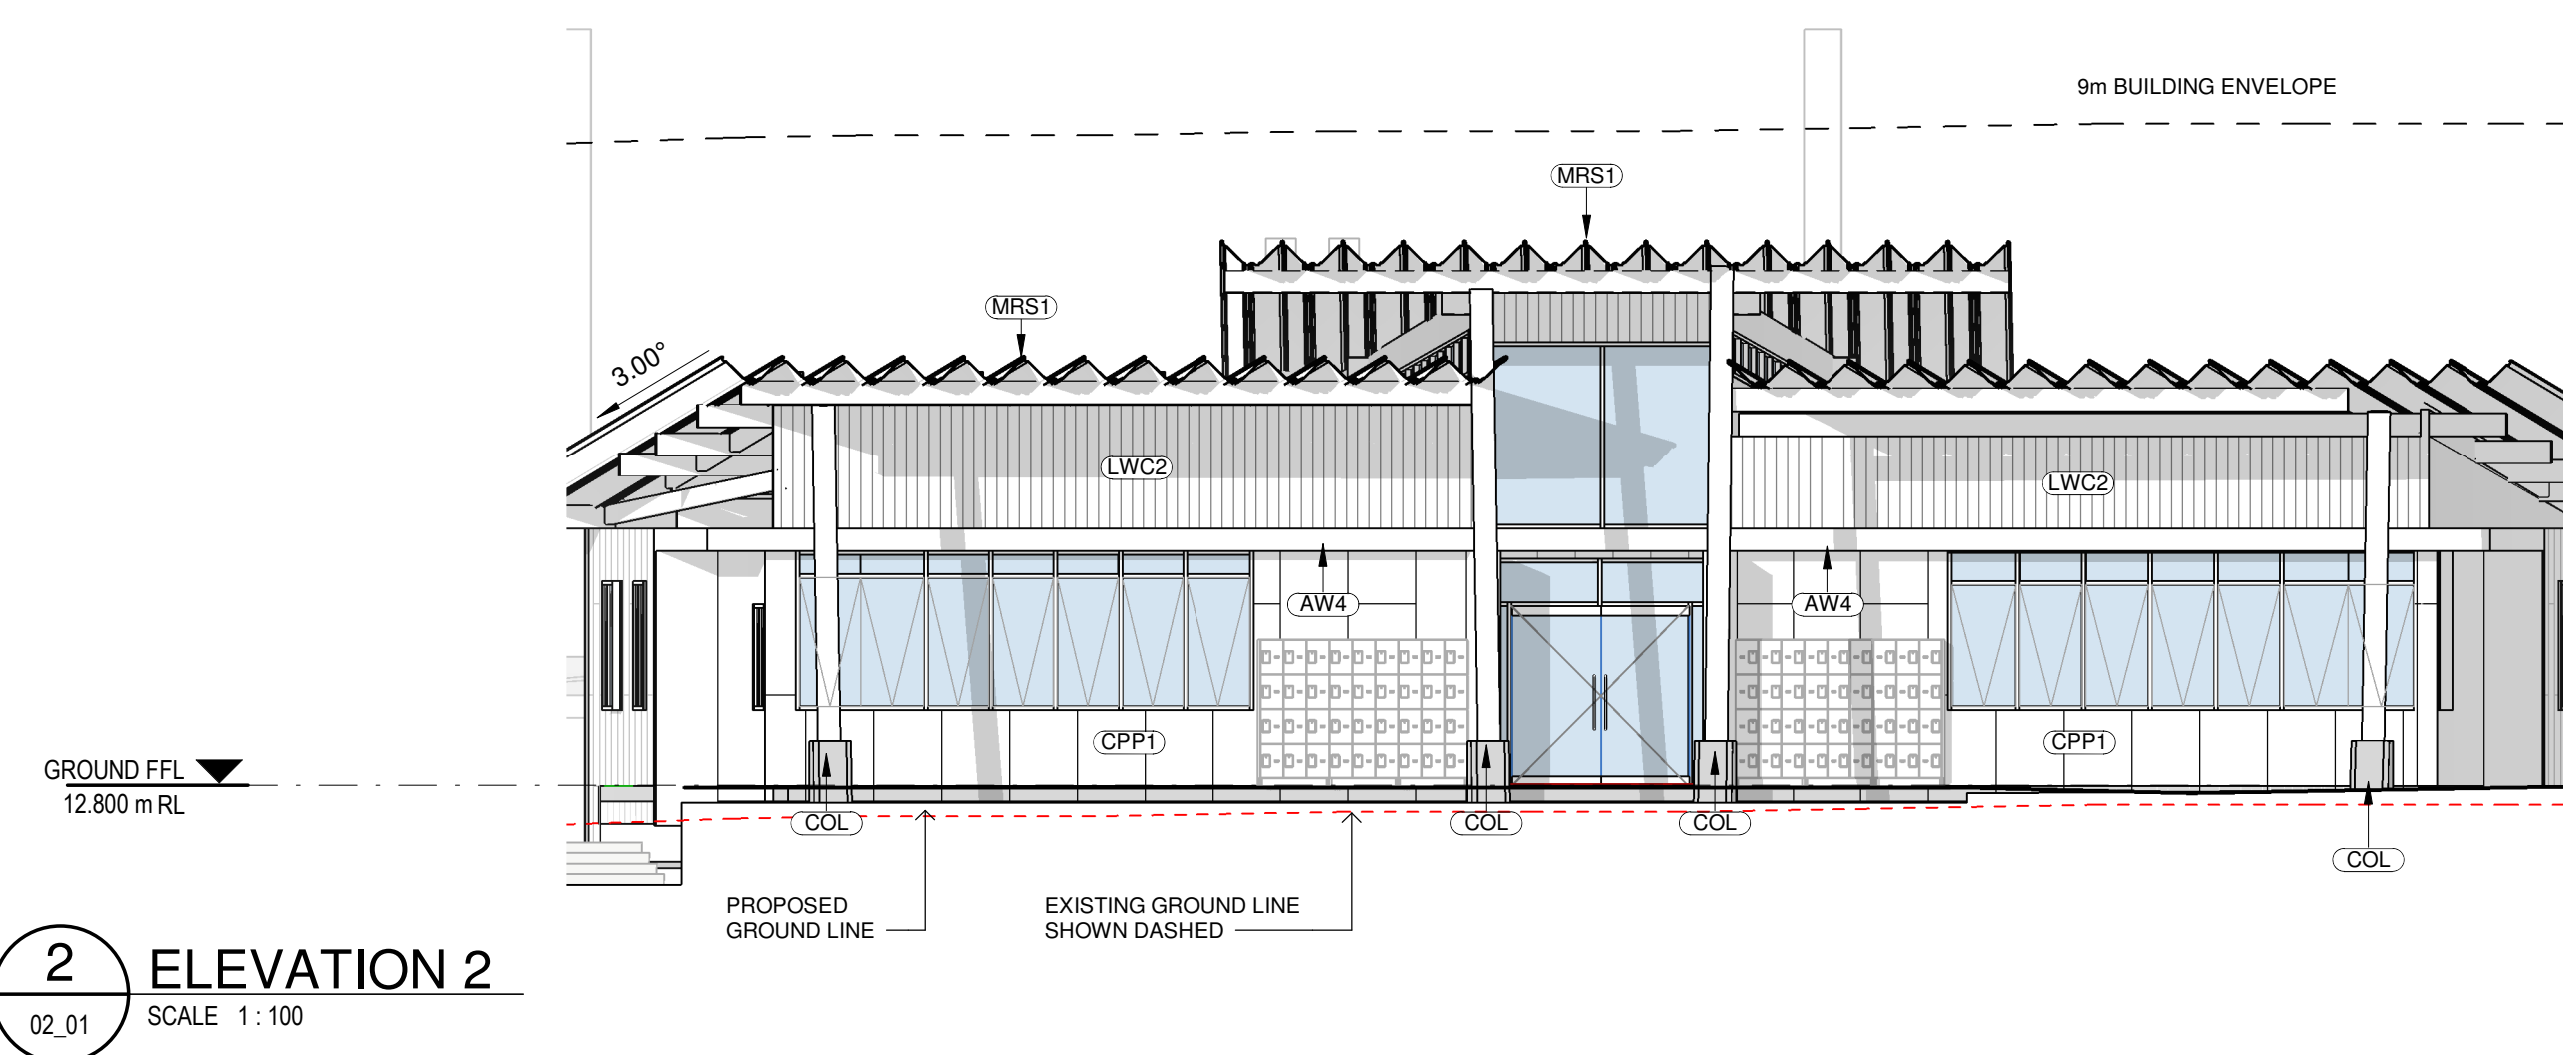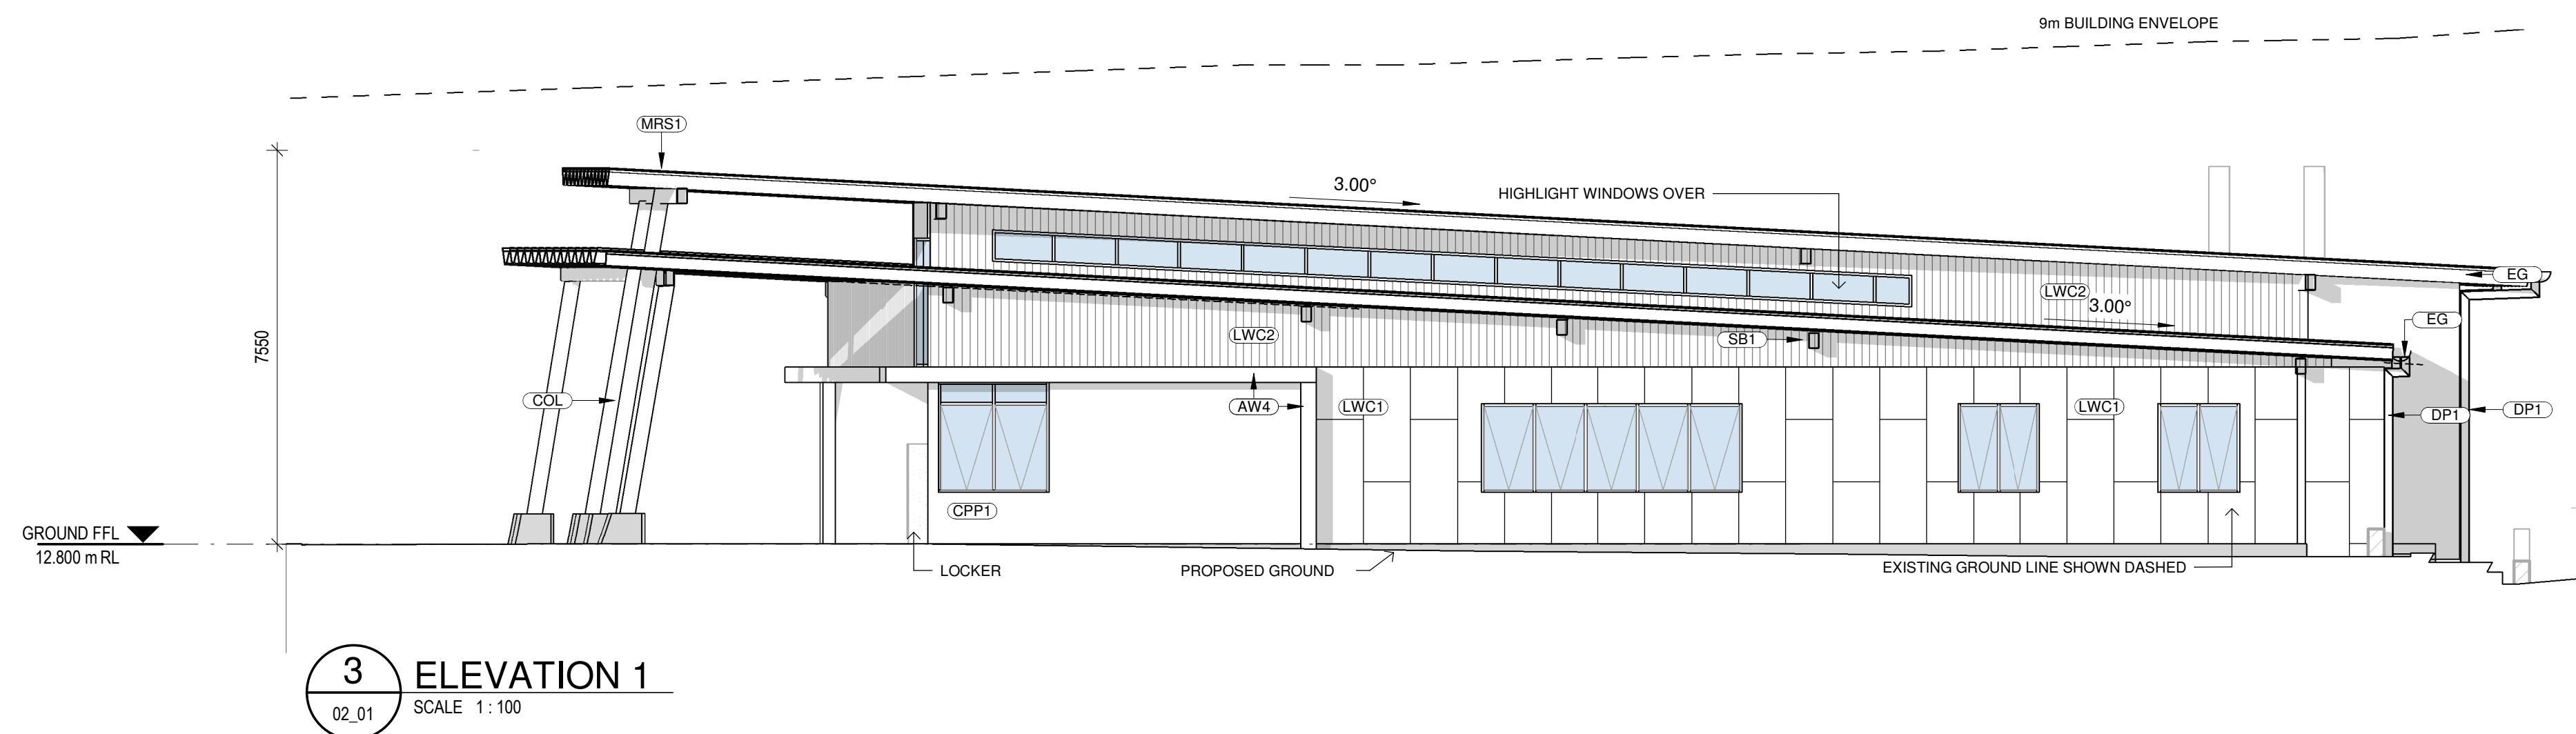

LOCATION PLAN

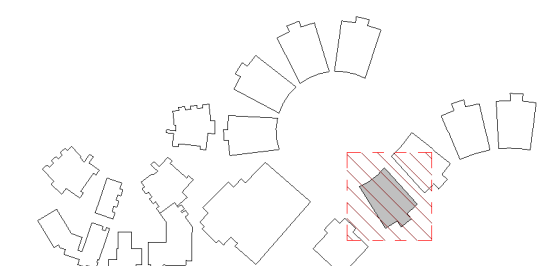

REV	DATE	DESCRIPTION	BY	CHK
A	26.07.2017	FOR REVIEW	FE	
B	16.01.2018	FOR STAKEHOLDER MEETING	ME	
C	25.01.2018	FOR DESIGN REVIEW	RH	
D	16.02.2018	DEVELOPED DESIGN - 90% ISSUE	RH	
E	09.03.2018	FOR CA	RH	
F	29.03.2018	FOR CLIENT APPROVAL	RH	TH
G	15.05.2018	FOR DEVELOPMENT APPROVAL	CH	
H	28.09.2018	RESPONSE TO SUBMISSIONS	LK	



webber architects
commercial and residential

Suite 3, Level 1 496 Hunter St Newcastle
tel +612 4926 1078
newcastle@webberarchitects.com

PO Box 807 The Junction
ACN 140 852 168 • ABN 63 1428
www.webberarchitects.com

Directors	Jon Webber (Nominated Architect) Sandra Hinchey, Keiran Brook
Associate Directors	Tim Hayes
Associates	Luke Keating

ELEVATIONS - BLOCK C - 01
HIGH SCHOOL - SCIENCE
 CATHERINE MCAULEY CATHOLIC COLLEGE
 507 MEDOWIE ROAD, MEDOWIE, NSW

ISSUED :

FOR DA APPROVAL

NOT FOR CONSTRUCTION

PROJECT COMMENCEMENT DATE :	01.05.2017
-----------------------------	------------


SCALE :
0 1000 2000 3000 4000 5000 mm
SCALE 1:100 @ A1

SHEET NUMBER : 2544 04 0301 H


NORTH :

This drawing and the design expressed are copyright and remain the property of Webber Architects. In accordance with the commonwealth copyright act 1968 this drawing and design in whole or part may not be used unless licenced by Webber Architects. Verify all dimensions and falls on site before construction and do not scale from drawing.

ABBREVIATIONS	
AW2	AWNING - TYPE 2
AW4	AWNING - TYPE 4
COL	COLUMN
CPP1	CONCRETE PRECAST PANEL - TYPE 1
DP1	DOWNPIPE - TYPE 1
EG	EAVES GUTTER
LWC1	LIGHT WEIGHT CLADDING - TYPE 1
LWC2	LIGHT WEIGHT CLADDING - TYPE 2
MRS1	METAL ROOF SHEETING - TYPE 1
MRS2	METAL ROOF SHEETING - TYPE 2
PPB1	PAINTED PLASTERBOARD - TYPE 1
SB1	STEEL BEAM - TYPE 1

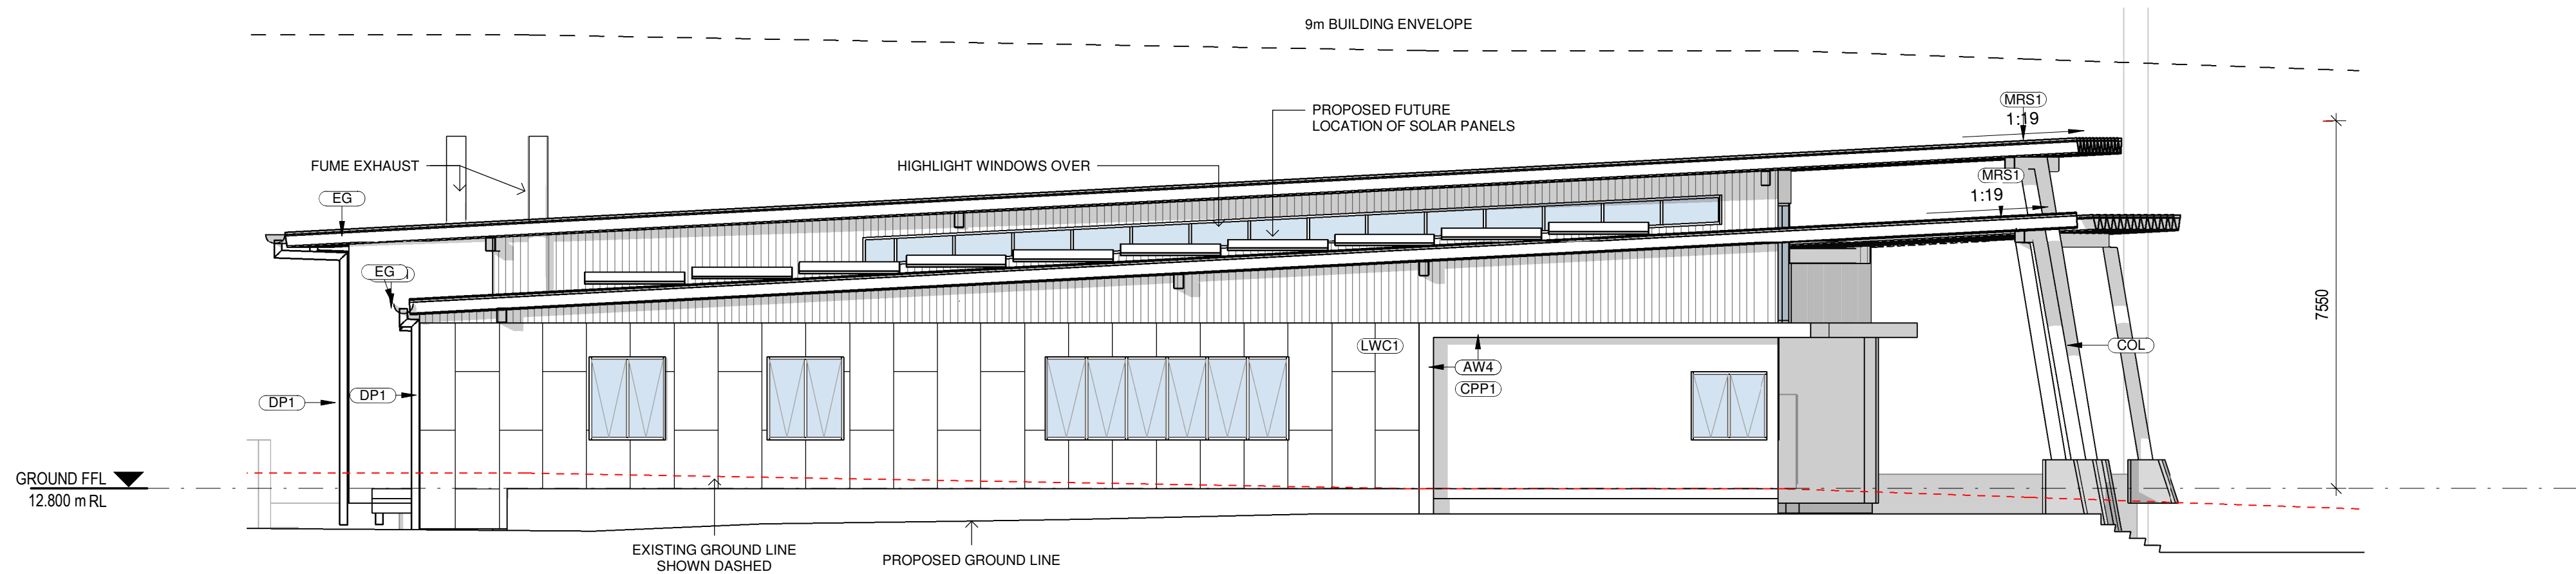


1 ELEVATION 3
02_01 SCALE 1:100

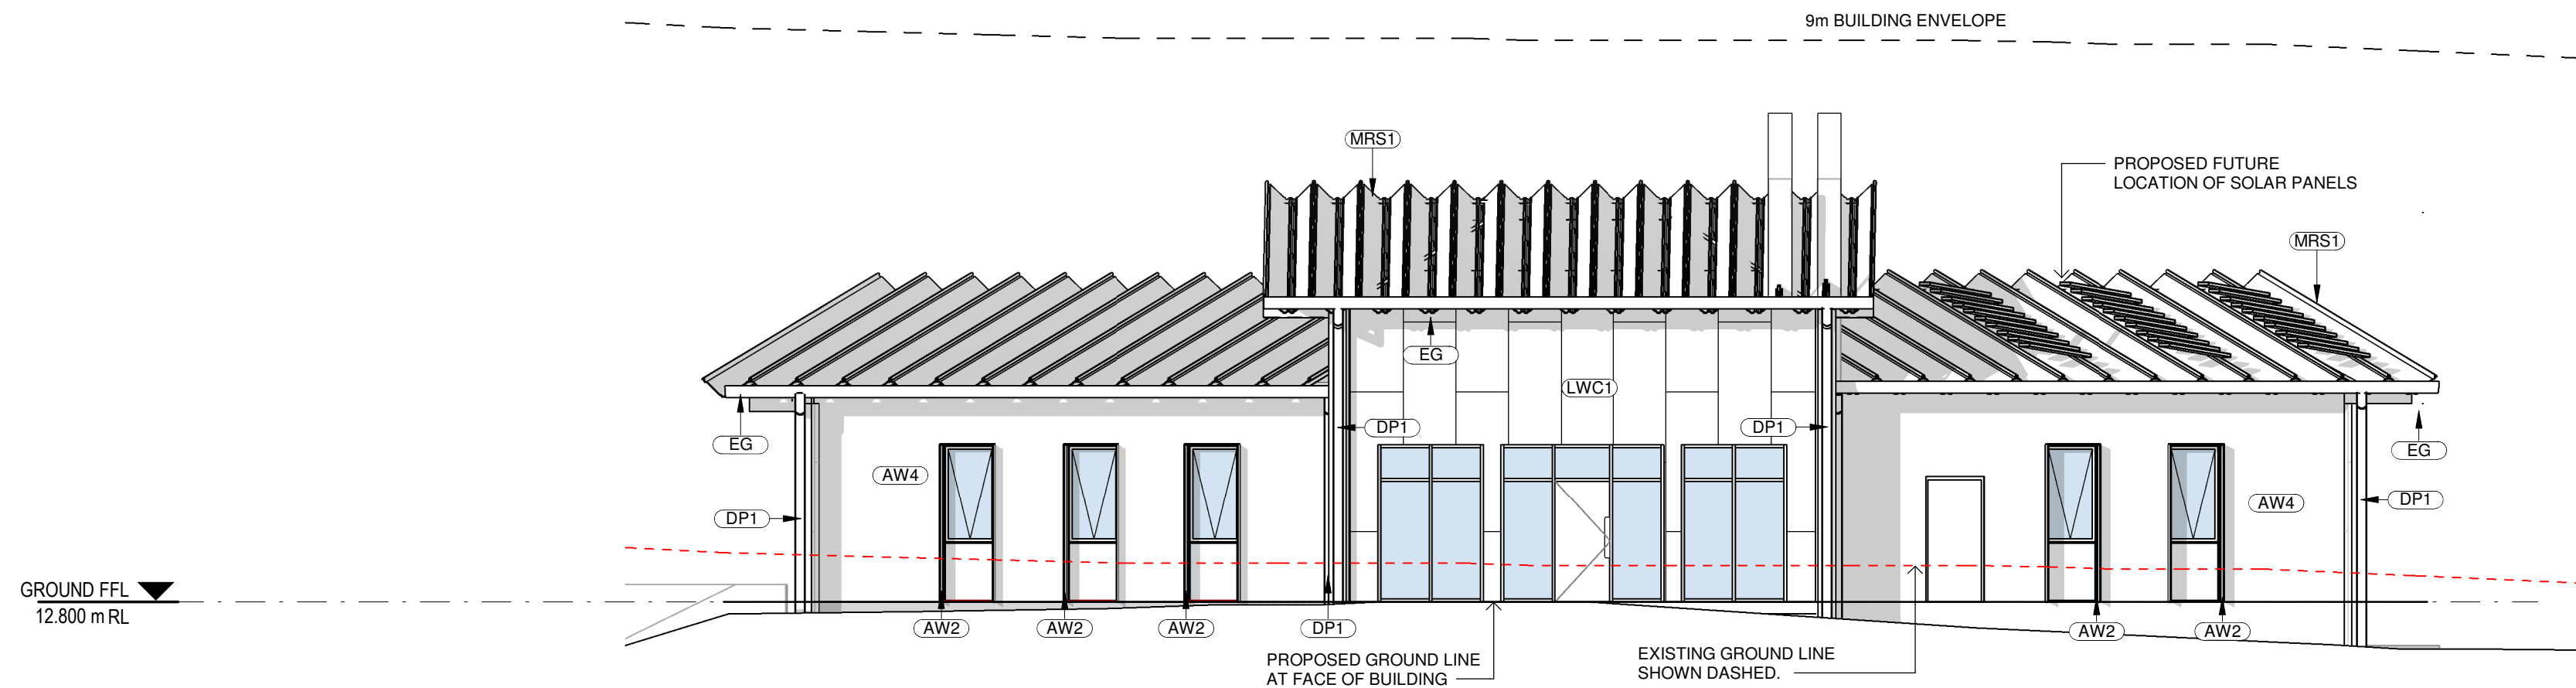

2 ELEVATION 4
02_01 SCALE 1:100

LOCATION PLAN

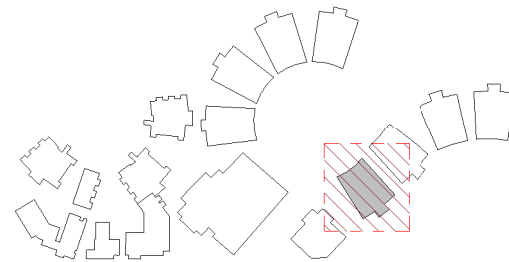

REV	DATE	DESCRIPTION	BY	CHK
A	26.07.2017	FOR REVIEW	FE	
B	15.01.2018	FOR STAKEHOLDER MEETING	ME	
C	25.01.2018	FOR DESIGN REVIEW	RH	
D	16.02.2018	DEVELOPED DESIGN - 90% ISSUE	RH	
E	09.03.2018	FOR DA	RH	
F	29.03.2018	FOR CLIENT APPROVAL	RH	TH
G	15.05.2018	FOR DEVELOPMENT APPROVAL	CH	
H	29.09.2018	RESPONSE TO SUBMISSIONS	LK	

BUILDER TO CONFIRM ALL DETAILS, SETOUTS (TILE, ETC.), FALLS & CONNECTIONS ON SITE BEFORE CONSTRUCTION

PRINT DATE: 24/09/2018 5:40:16 PM

FILE PATH: T:\Revit Local\2544 Meadowe High School Block C - Science_LikeH.FJSD.rvt



webberarchitects
commercial and residential

Suite 3, Level 1 496 Hunter St Newcastle • PO Box 807 The Junction 2291
t +61 2 4922 6107 f +61 2 4922 6108
newcastle@webberarchitects.com • www.webberarchitects.com

Director: Jon Webber (Chartered Architect) AIA, NSW AIB NO. 6830
Associate Director: Sarah Wootley, Karen Brooks
Associates: Tim Hayes, Luke Keating

ELEVATIONS - BLOCK C - 02
HIGH SCHOOL - SCIENCE
CATHERINE McAULEY CATHOLIC COLLEGE
507 MEDOWIE ROAD, MEDOWIE, NSW

ISSUED:
FOR DA APPROVAL
NOT FOR CONSTRUCTION

PROJECT COMMENCEMENT DATE: 01.05.2017


SCALE:
0 1000 2000 3000 4000 5000 mm
SCALE 1:100 @ A1

NORTH:

SHEET NUMBER: 2544_04_0302_H

This drawing and the design expressed are copyright and remain the property of Webber Architects. In accordance with the commonwealth copyright act 1968 this drawing and design in whole or part may not be used unless licensed by Webber Architects. Verify all dimensions and falls on site before construction and do not scale from drawing.

ABBREVIATIONS	
AW1	AWNING - TYPE 1
AW2	AWNING - TYPE 2
AW3	AWNING - TYPE 3
AW4	AWNING - TYPE 4
COL1	COLUMN - TYPE 1
COL2	COLUMN - TYPE 2
CON1	CONCRETE - TYPE 1
CPP1	CONCRETE PRECAST PANEL - TYPE 1
DP1	DOWNPIPE - TYPE 1
EG1	EAVES GUTTER - TYPE 1
LWC1	LIGHT WEIGHT CLADDING - TYPE 1
LWC2	LIGHT WEIGHT CLADDING - TYPE 2
MRS1	METAL ROOF SHEETING - TYPE 1
MRS2	METAL ROOF SHEETING - TYPE 2
PAV1	PAVING - TYPE 1
SB1	STEEL BEAM - TYPE 1

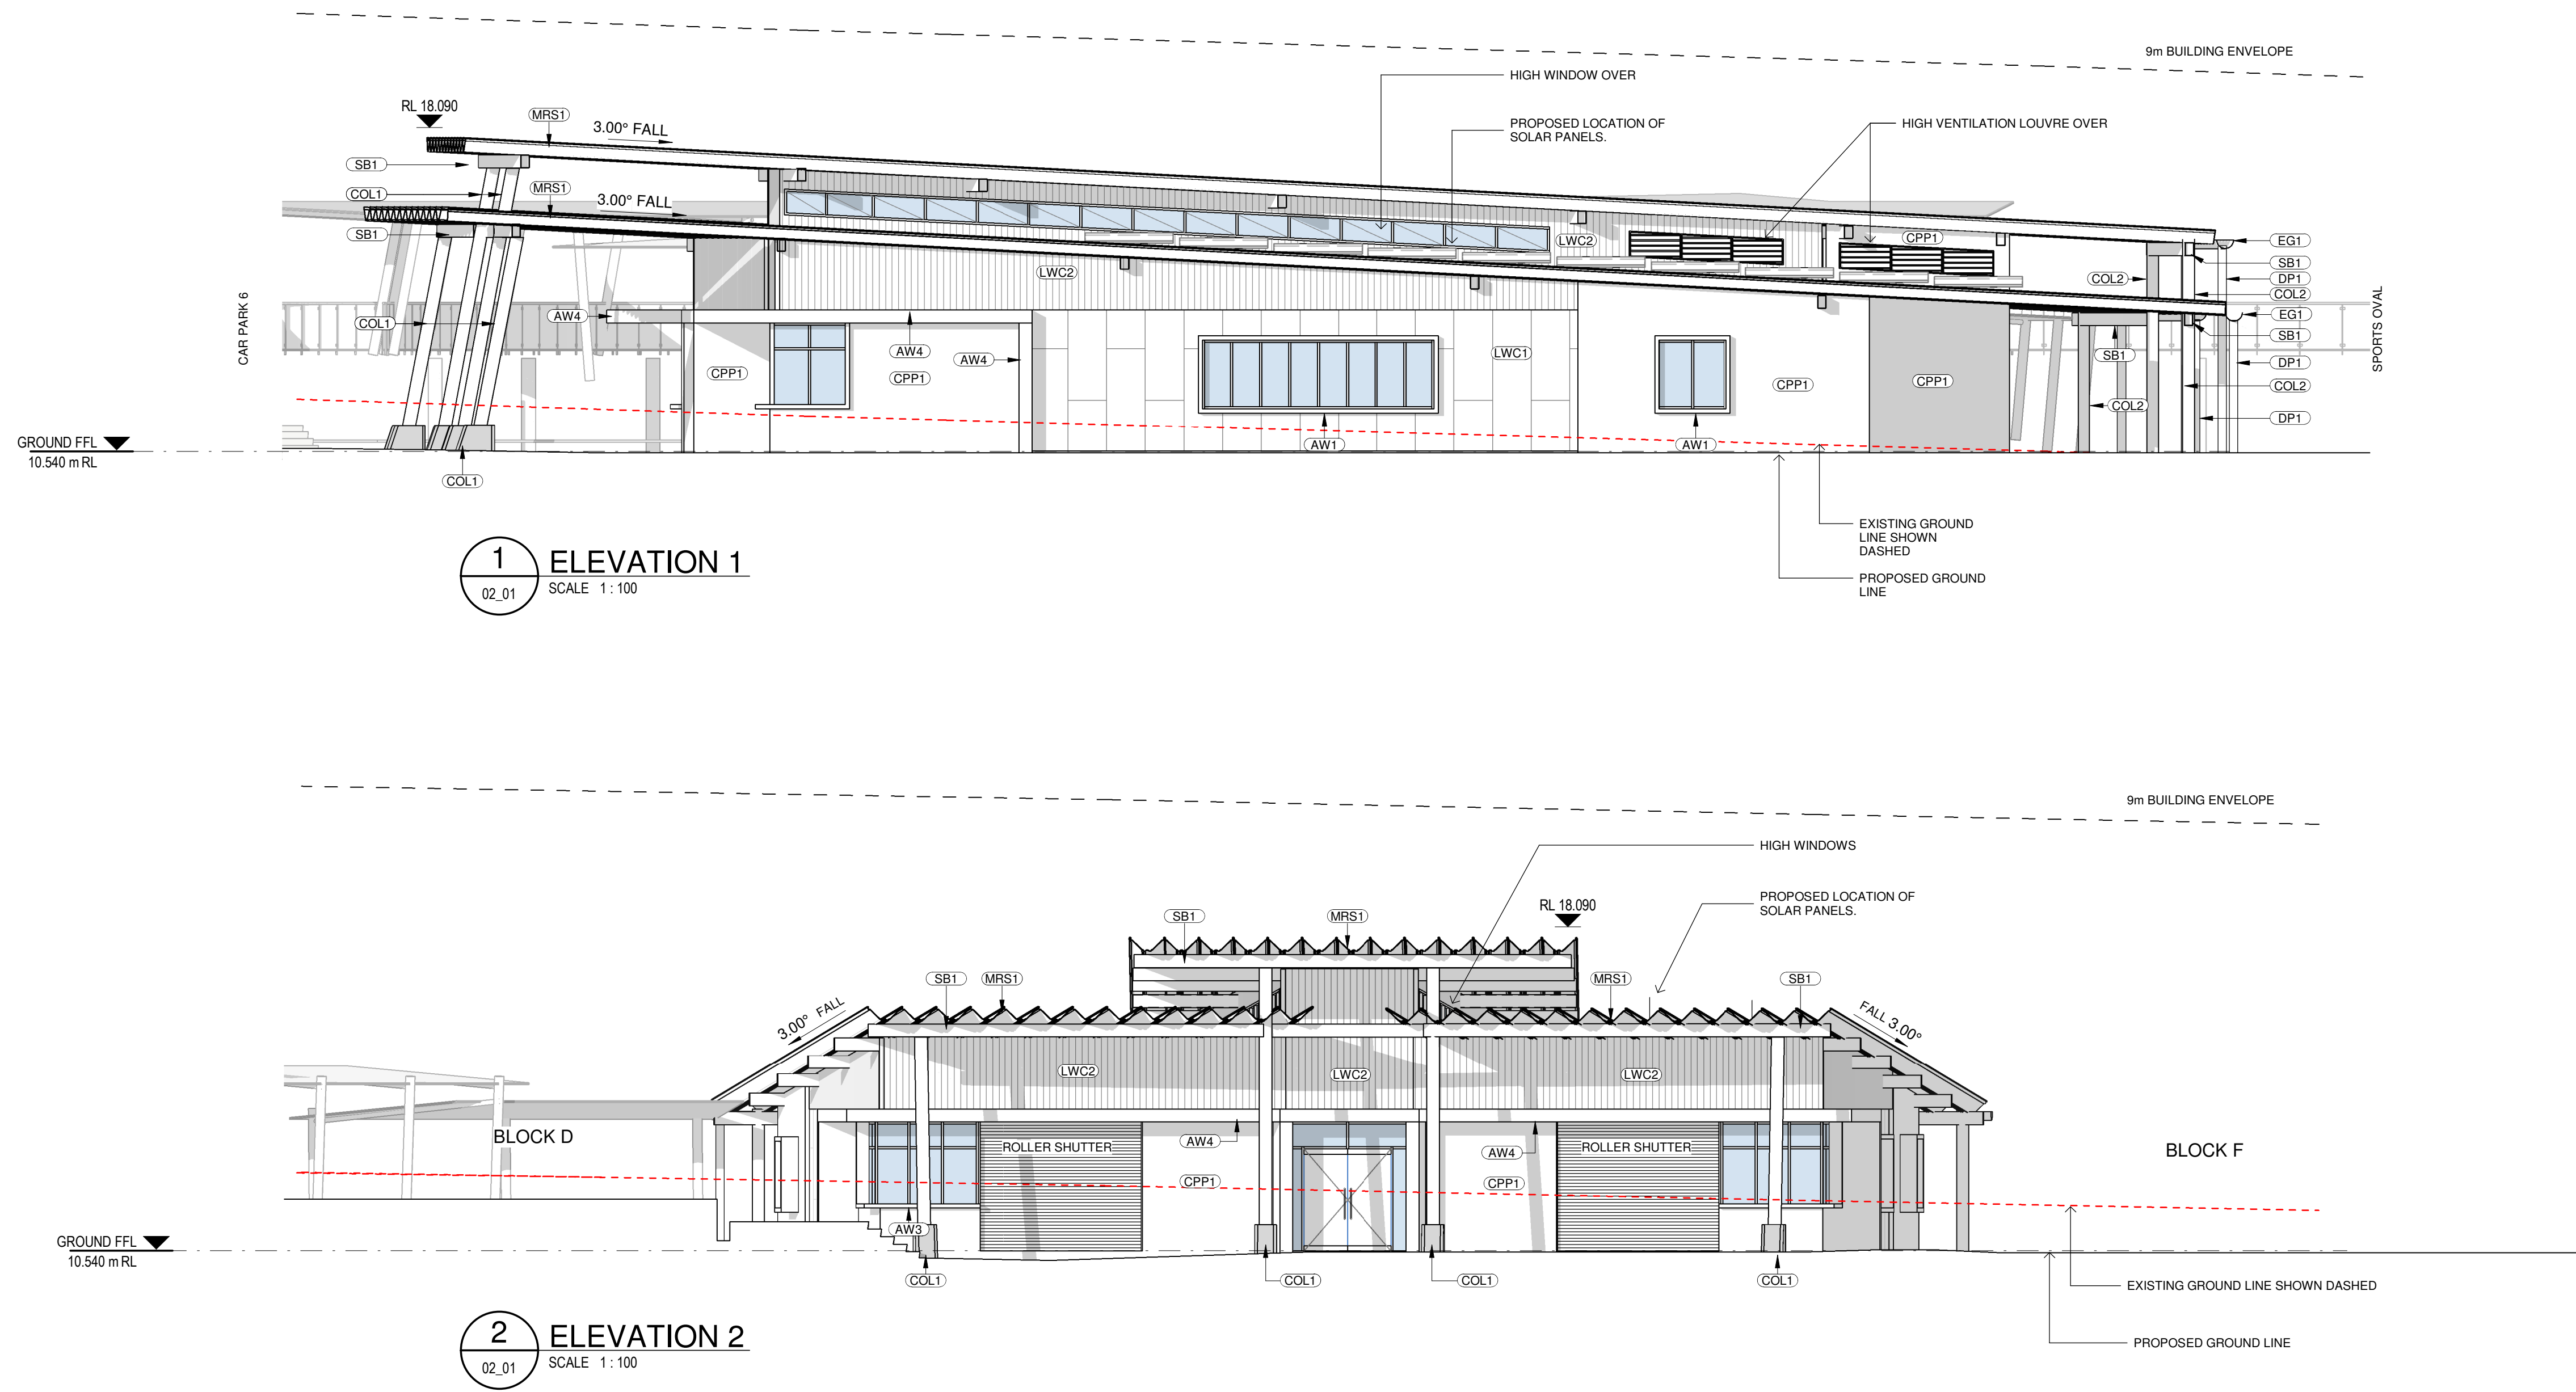

REV	DATE	DESCRIPTION	BY	CHK
A	26.07.2017	FOR REVIEW	FE	
B	16.01.2018	FOR STAKEHOLDER MEETING	ME	
C	25.01.2018	DESIGN REVIEW	ME	
D	01.02.2018	CONSULTANT COORDINATION	CA	
E	16.02.2018	DEVELOPED DESIGN - 90%	ME	
F	09.03.2018	FOR QA	ME	
G	29.03.2018	FOR CLIENT APPROVAL	DF	TH
H	15.05.2018	FOR DEVELOPMENT APPROVAL	CH	
I	28.09.2018	RESPONSE TO SUBMISSIONS	LK	

BUILDER TO CONFIRM ALL DETAILS, SETOUTS (TILE, ETC.), FALLS & CONNECTIONS ON SITE BEFORE CONSTRUCTION

PRINT DATE: 24/09/2018 4:31:29 PM

FILE PATH: T:\Revit Local\2544 Medowie_High_School_Block_E - TAS_lukeH\FJ\ISO.rvt



webberarchitects
commercial and residential

Suite 3, Level 1 496 Hunter St Newcastle • PO Box 807 The Junction 2291
t +61 2 4922 6178 • a +61 2 4922 6178
newcastle@webberarchitects.com • www.webberarchitects.com

Director: Jon Webber (International Architect) AIA, NSW AIB NO. 6830
Associate Director: Sarah Wootley, Karen Brooks
Associates: Tim Hayes, Luke Keating

ELEVATIONS - BLOCK E - 01
HIGH SCHOOL TAS & DESIGN
CATHERINE MCAULEY CATHOLIC COLLEGE
507 MEDOWIE ROAD, MEDOWIE, NSW

ISSUED:
FOR DA APPROVAL
NOT FOR CONSTRUCTION

PROJECT COMMENCEMENT DATE: 01.05.2017



SCALE:
0 1000 2000 3000 4000 5000 mm
SCALE 1:100 @ A1

SHEET NUMBER: **2544_04_0501_I**


NORTH:

This drawing and the design expressed are copyright and remain the property of Webber Architects. In accordance with the commonwealth copyright act 1968 this drawing and design in whole or part may not be used unless licensed by Webber Architects. Verify all dimensions and falls on site before construction and do not scale from drawing.

ABBREVIATIONS	
AW1	AWNING - TYPE 1
AW2	AWNING - TYPE 2
AW3	AWNING - TYPE 3
AW4	AWNING - TYPE 4
COL1	COLUMN - TYPE 1
COL2	COLUMN - TYPE 2
CON1	CONCRETE - TYPE 1
CPP1	CONCRETE PRECAST PANEL - TYPE 1
DP1	DOWNPIPE - TYPE 1
EG1	EAVES GUTTER - TYPE 1
LWC1	LIGHT WEIGHT CLADDING - TYPE 1
LWC2	LIGHT WEIGHT CLADDING - TYPE 2
MRS1	METAL ROOF SHEETING - TYPE 1
MRS2	METAL ROOF SHEETING - TYPE 2
PAV1	PAVING - TYPE 1
SB1	STEEL BEAM - TYPE 1

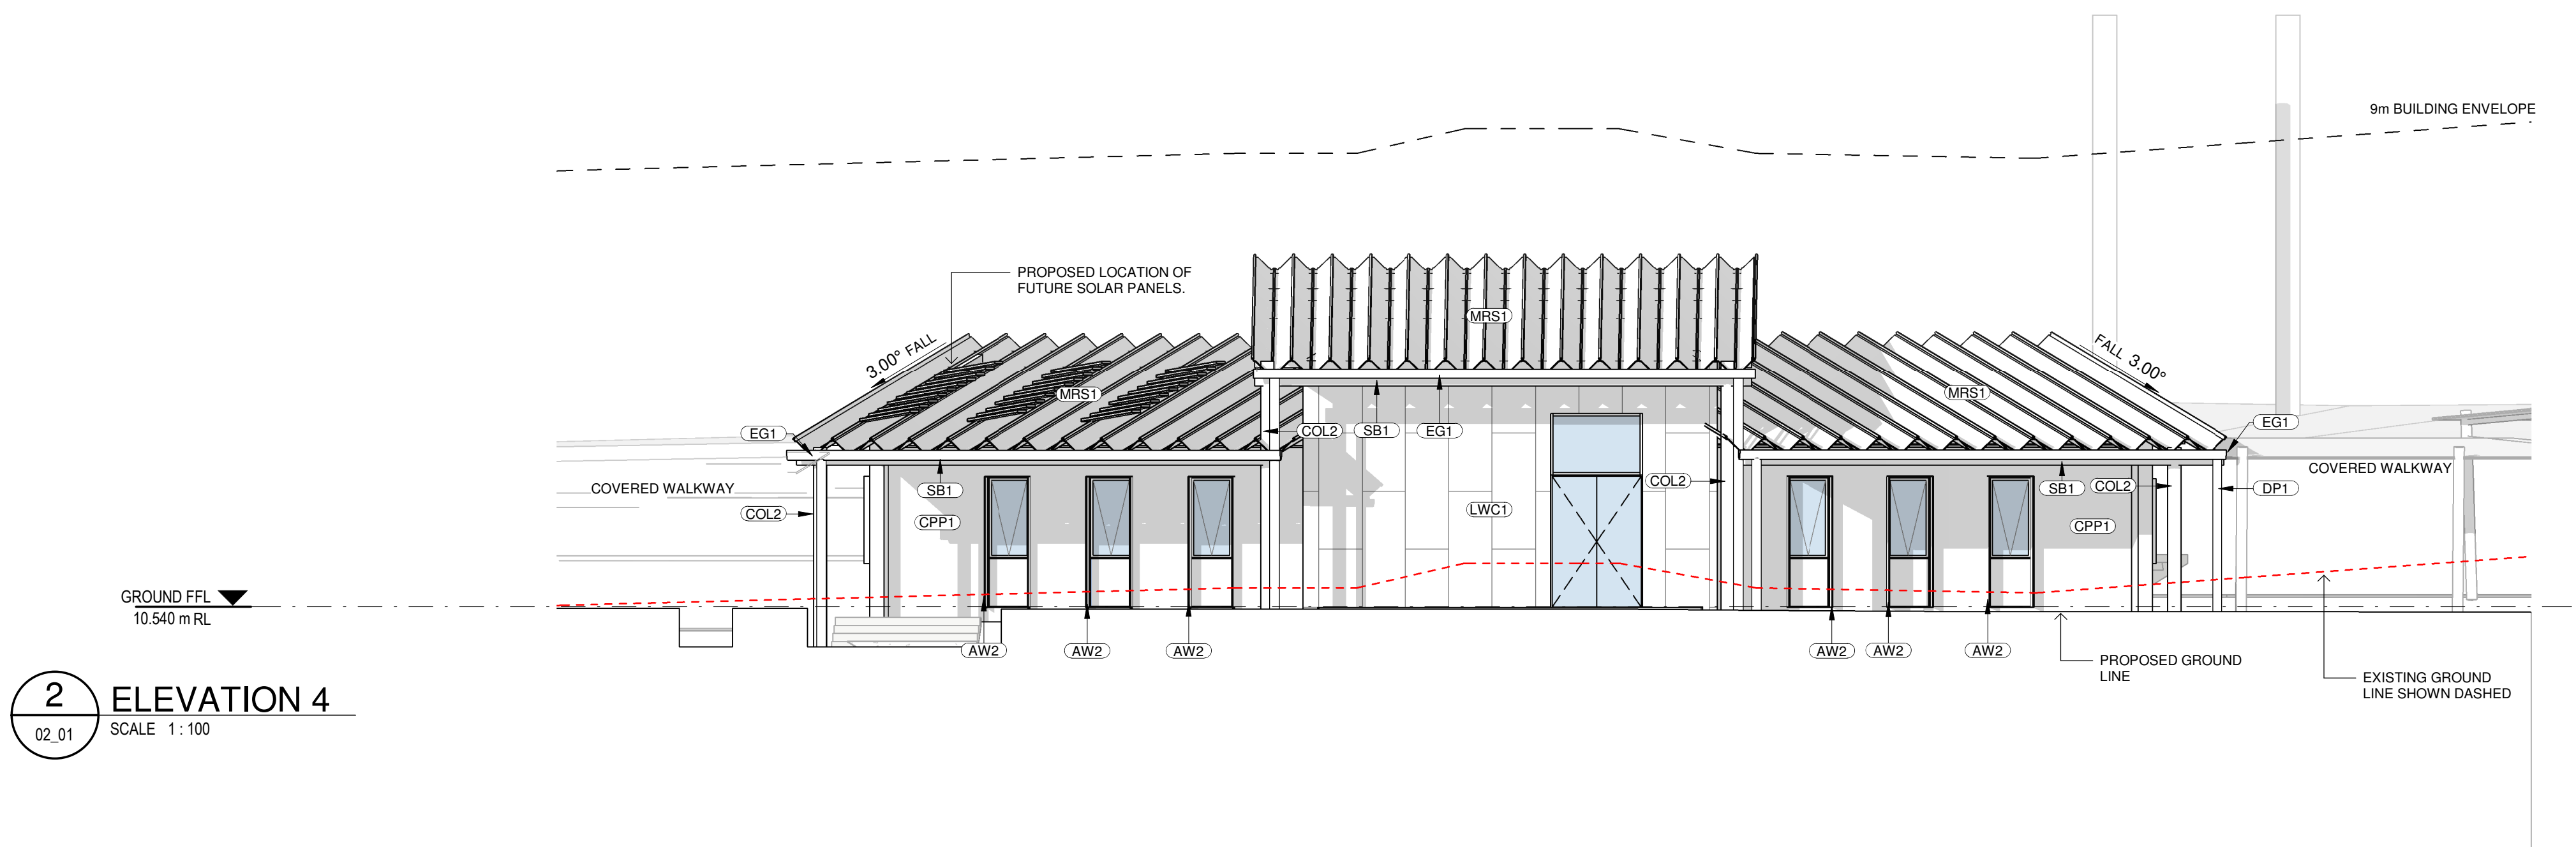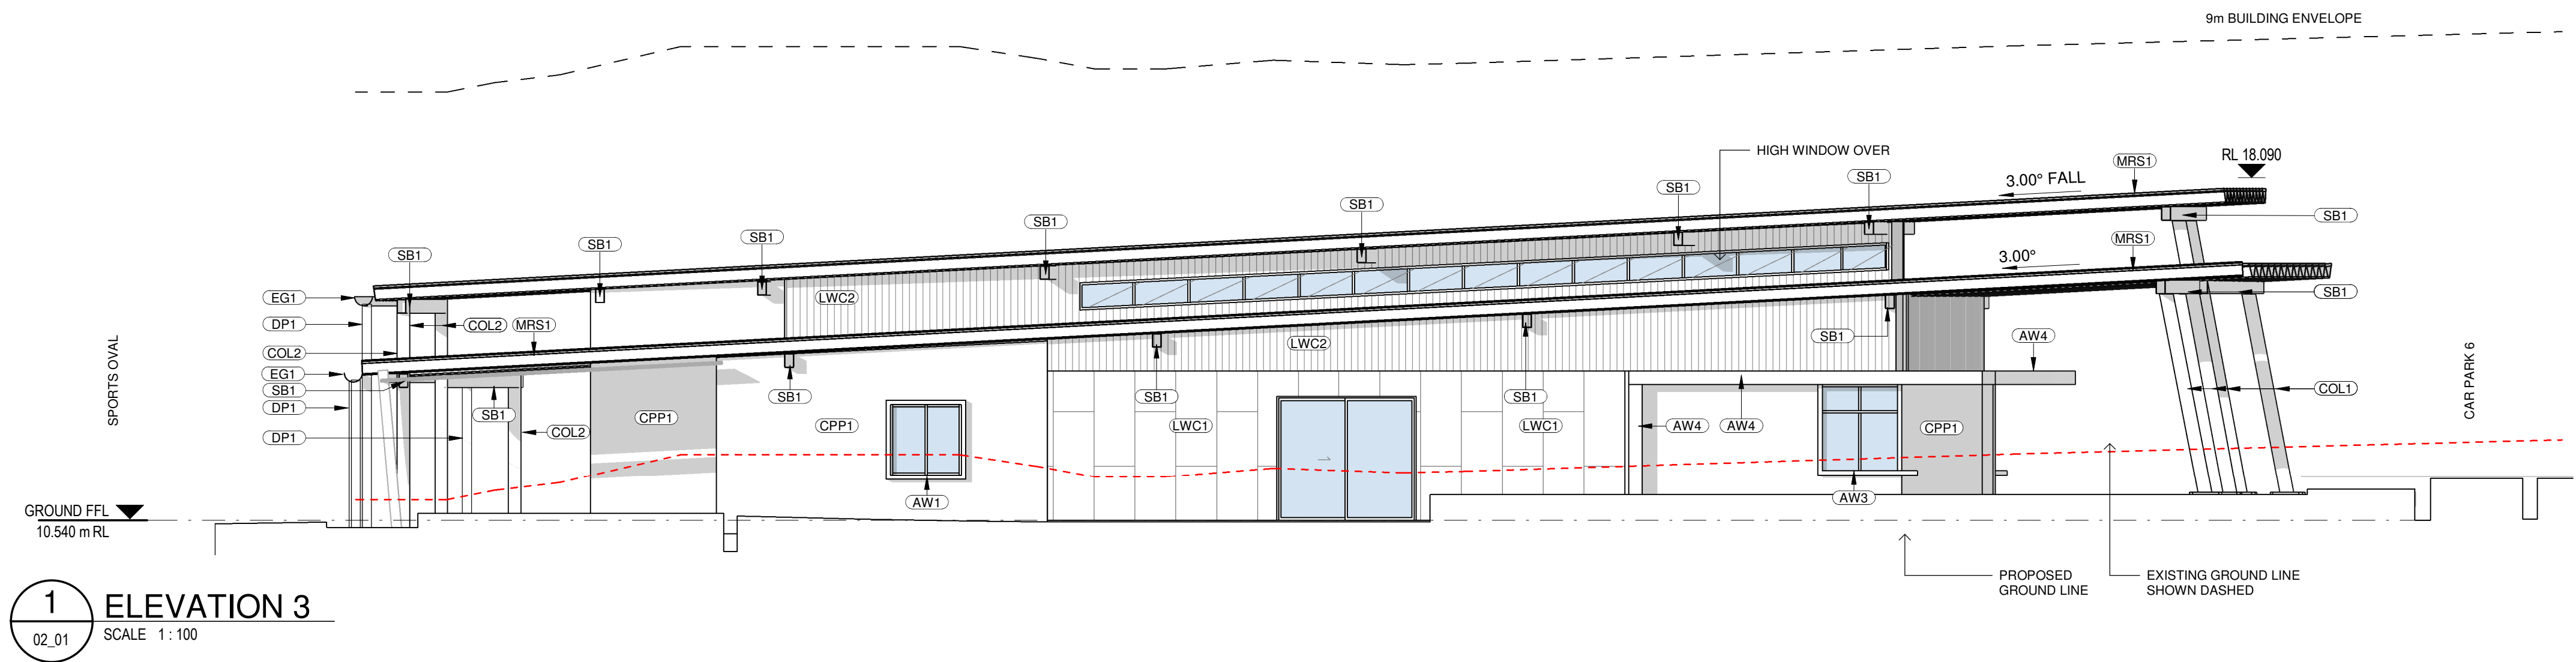

LOCATION PLAN

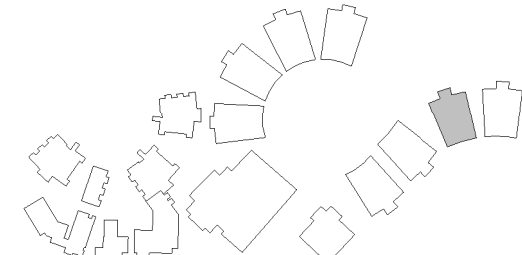

REV	DATE	DESCRIPTION	BY	CHK
A	26.07.2017	FOR REVIEW	FE	
B	16.01.2018	FOR STAKEHOLDER MEETING	ME	
C	25.01.2018	DESIGN REVIEW	ME	
D	01.02.2018	CONSULTANT COORDINATION	CA	
E	16.02.2018	DEVELOPED DESIGN - 90%	ME	
F	09.03.2018	FOR QA	ME	
G	29.03.2018	FOR CLIENT APPROVAL	DF	TH
H	15.05.2018	FOR DEVELOPMENT APPROVAL	CH	
I	28.09.2018	RESPONSE TO SUBMISSIONS	LK	

BUILDER TO CONFIRM ALL DETAILS, SETOUTS (TILE, ETC.), FALLS & CONNECTIONS ON SITE BEFORE CONSTRUCTION

PRINT DATE: 24/09/2018 4:29:18 PM

FILE PATH: T:\Revit Local\2544 Medowie_High School Block E - TAS_kahFJJSO.rvt



webberarchitects
commercial and residential

Suite 3, Level 1 496 Hunter St Newcastle • PO Box 807 The Junction 2291
1 81 4 612 4 922 6 1 67 8
newcastle@webberarchitects.com • www.webberarchitects.com

Directors: Jon Webber (Principal Architect) AIA, NEIS AFB NO. 9830
Sandra Winchey, Karen Brooks
Associate Directors: Tim Hayes
Associates: Luke Keating

ELEVATIONS - BLOCK E - 02
HIGH SCHOOL TAS & DESIGN
CATHERINE MCAULEY CATHOLIC COLLEGE
507 MEDOWIE ROAD, MEDOWIE, NSW

ISSUED:
FOR DA APPROVAL
NOT FOR CONSTRUCTION

PROJECT COMMENCEMENT DATE: 01.05.2017


SCALE:
0 1000 2000 3000 4000 5000 mm
SCALE 1:100 @ A1

SHEET NUMBER: **2544_04_0502_I**


NORTH:

This drawing and the design expressed are copyright and remain the property of Webber Architects. In accordance with the commonwealth copyright act 1968 this drawing and design in whole or part may not be used unless licensed by Webber Architects. Verify all dimensions and falls on site before construction and do not scale from drawing.

ABBREVIATIONS	
AW1	AWNING - TYPE 1
AW3	AWNING - TYPE 3
AW4	AWNING - TYPE 4
COL1	COLUMN - TYPE 1
COL2	COLUMN - TYPE 2
CPP1	CONCRETE PRECAST PANEL - TYPE 1
DP1	DOWNPIPE - TYPE 1
EG1	EAVES GUTTER - TYPE 1
LWC1	LIGHT WEIGHT CLADDING - TYPE 1
LWC2	LIGHT WEIGHT CLADDING - TYPE 2
MRS1	METAL ROOF SHEETING - TYPE 1
SB1	STEEL BEAM - TYPE 1

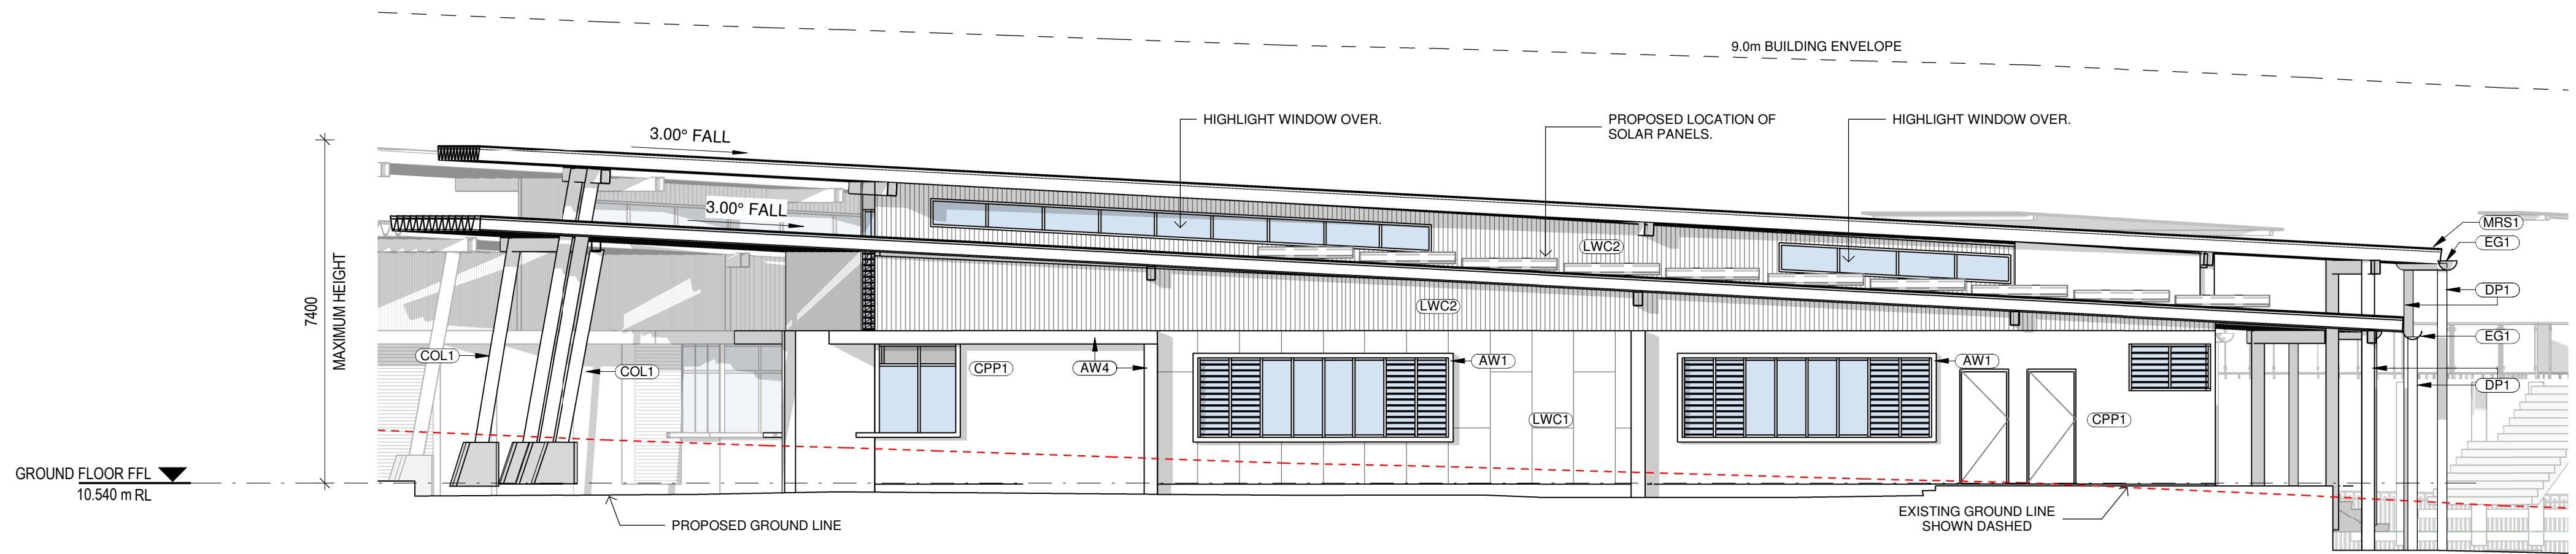


1 ELEVATION 1
02_01 SCALE 1:100

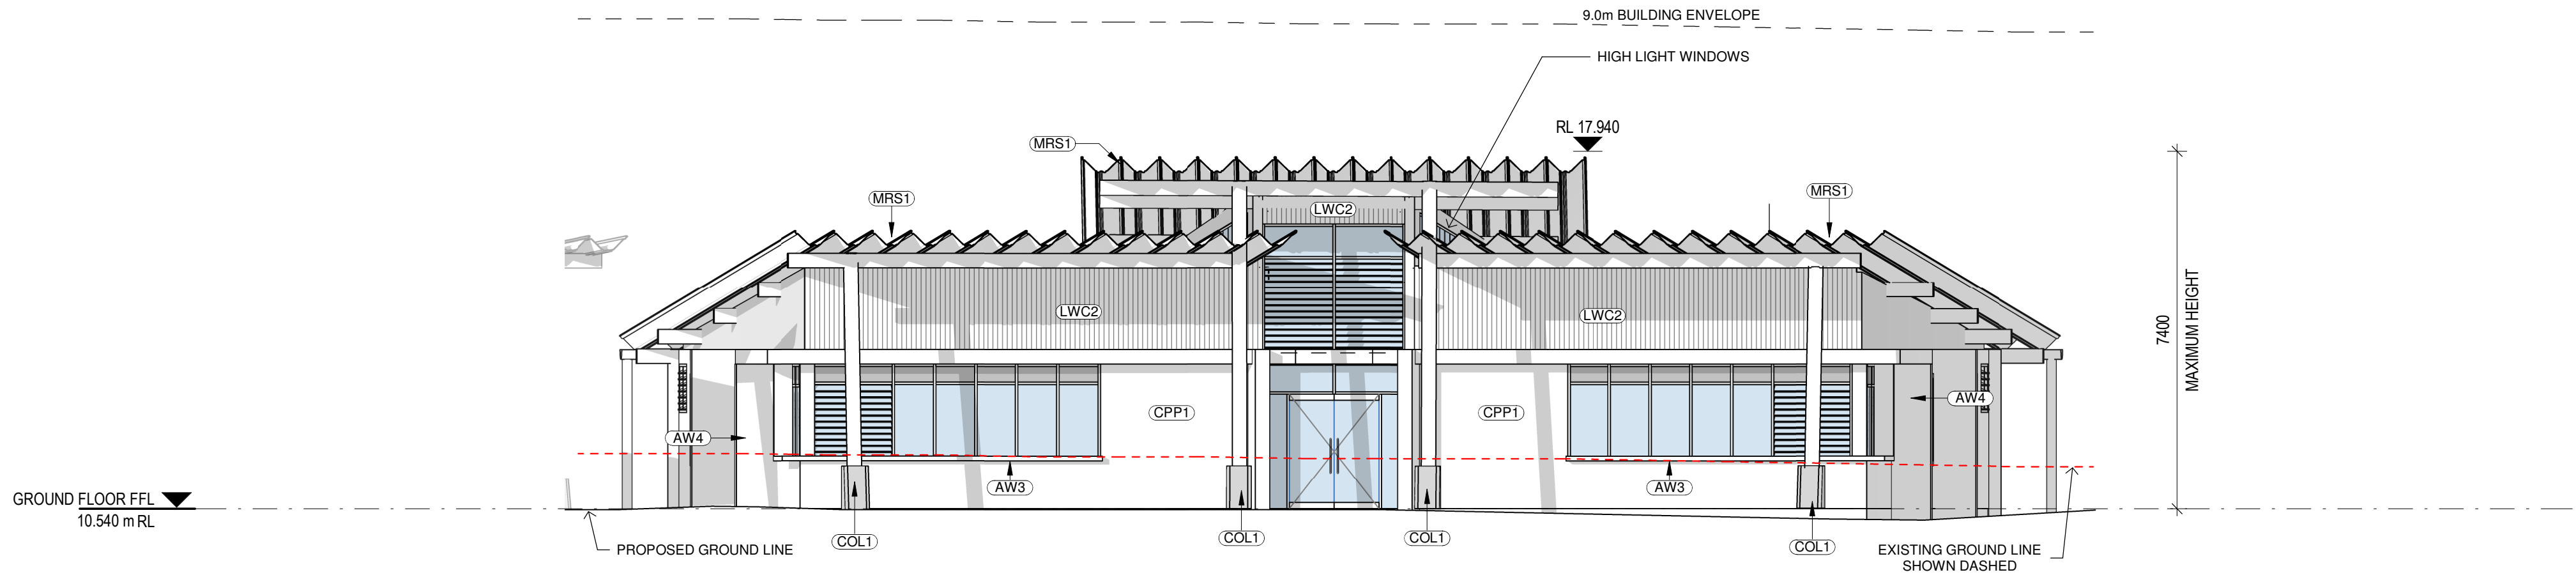

2 ELEVATION 2
02_01 SCALE 1:100

LOCATION PLAN

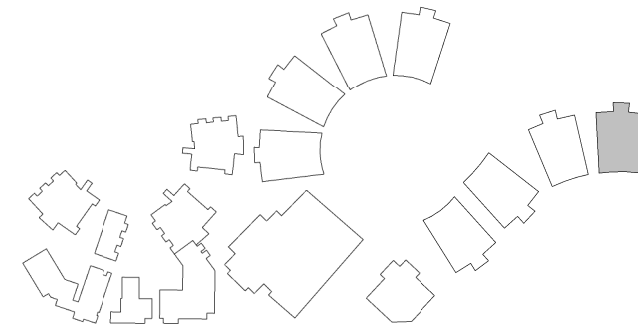

REV	DATE	DESCRIPTION	BY	CHK
A	26.07.2017	FOR REVIEW	FE	
B	02.08.2017	FOR PPE DA	FE	
C	16.01.2018	FOR STAKEHOLDER MEETING	RH	
D	25.01.2018	FOR DESIGN REVIEW	CH	
E	16.02.2018	DEVELOPED DESIGN - 90%	RH	
F	09.03.2018	FOR DA	DF	TH
G	29.03.2018	FOR CLIENT APPROVAL	CH	
H	15.05.2018	FOR DEVELOPMENT APPROVAL	CH	
I	28.09.2018	RESPONSE TO SUBMISSIONS	LK	

BUILDER TO CONFIRM ALL DETAILS, SETOUTS (TILE, ETC.), FALLS & CONNECTIONS ON SITE BEFORE CONSTRUCTION

PRINT DATE: 24/09/2018 4:48:05 PM

FILE PATH: T:\Revit Local\2544 Medowie_High School Block F - Art_Fitness_lukeH\JISQ.rvt



webberarchitects
commercial and residential
Suite 3, Level 1 496 Hunter St Newcastle • PO Box 807 The Junction 2291
t +61 2 4922 6100 f +61 2 4922 6101
newcastle@webberarchitects.com • www.webberarchitects.com

Director: Jon Webber (International Architect) AIA, NSW AIB NO. 8830
Associate Director: Sarah Winkler, Karen Brooks
Associates: Tim Hayes, Luke Keating

ELEVATIONS - BLOCK F - 01
HIGH SCHOOL
CATHERINE MCAULEY CATHOLIC COLLEGE
507 MEDOWIE ROAD, MEDOWIE, NSW

ISSUED:
FOR DA APPROVAL
NOT FOR CONSTRUCTION

PROJECT COMMENCEMENT DATE: 01.05.2017




SCALE:
0 500 1000 1500 2000 2500 mm
SCALE 1:50 @ A1

NORTH:

SHEET NUMBER: **2544_04_0601_I**

This drawing and the design expressed are copyright and remain the property of Webber Architects. In accordance with the commonwealth copyright act 1968 this drawing and design in whole or part may not be used unless licensed by Webber Architects. Verify all dimensions and falls on site before construction and do not scale from drawing.

ABBREVIATIONS	
AW1	AWNING - TYPE 1
AW3	AWNING - TYPE 3
AW4	AWNING - TYPE 4
COL1	COLUMN - TYPE 1
COL2	COLUMN - TYPE 2
CPP1	CONCRETE PRECAST PANEL - TYPE 1
DP1	DOWNPIPE - TYPE 1
EG1	EAVES GUTTER - TYPE 1
LWC1	LIGHT WEIGHT CLADDING - TYPE 1
LWC2	LIGHT WEIGHT CLADDING - TYPE 2
MRS1	METAL ROOF SHEETING - TYPE 1
SB1	STEEL BEAM - TYPE 1

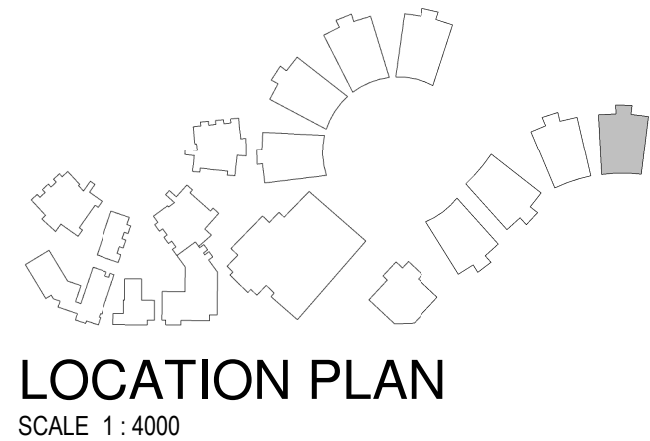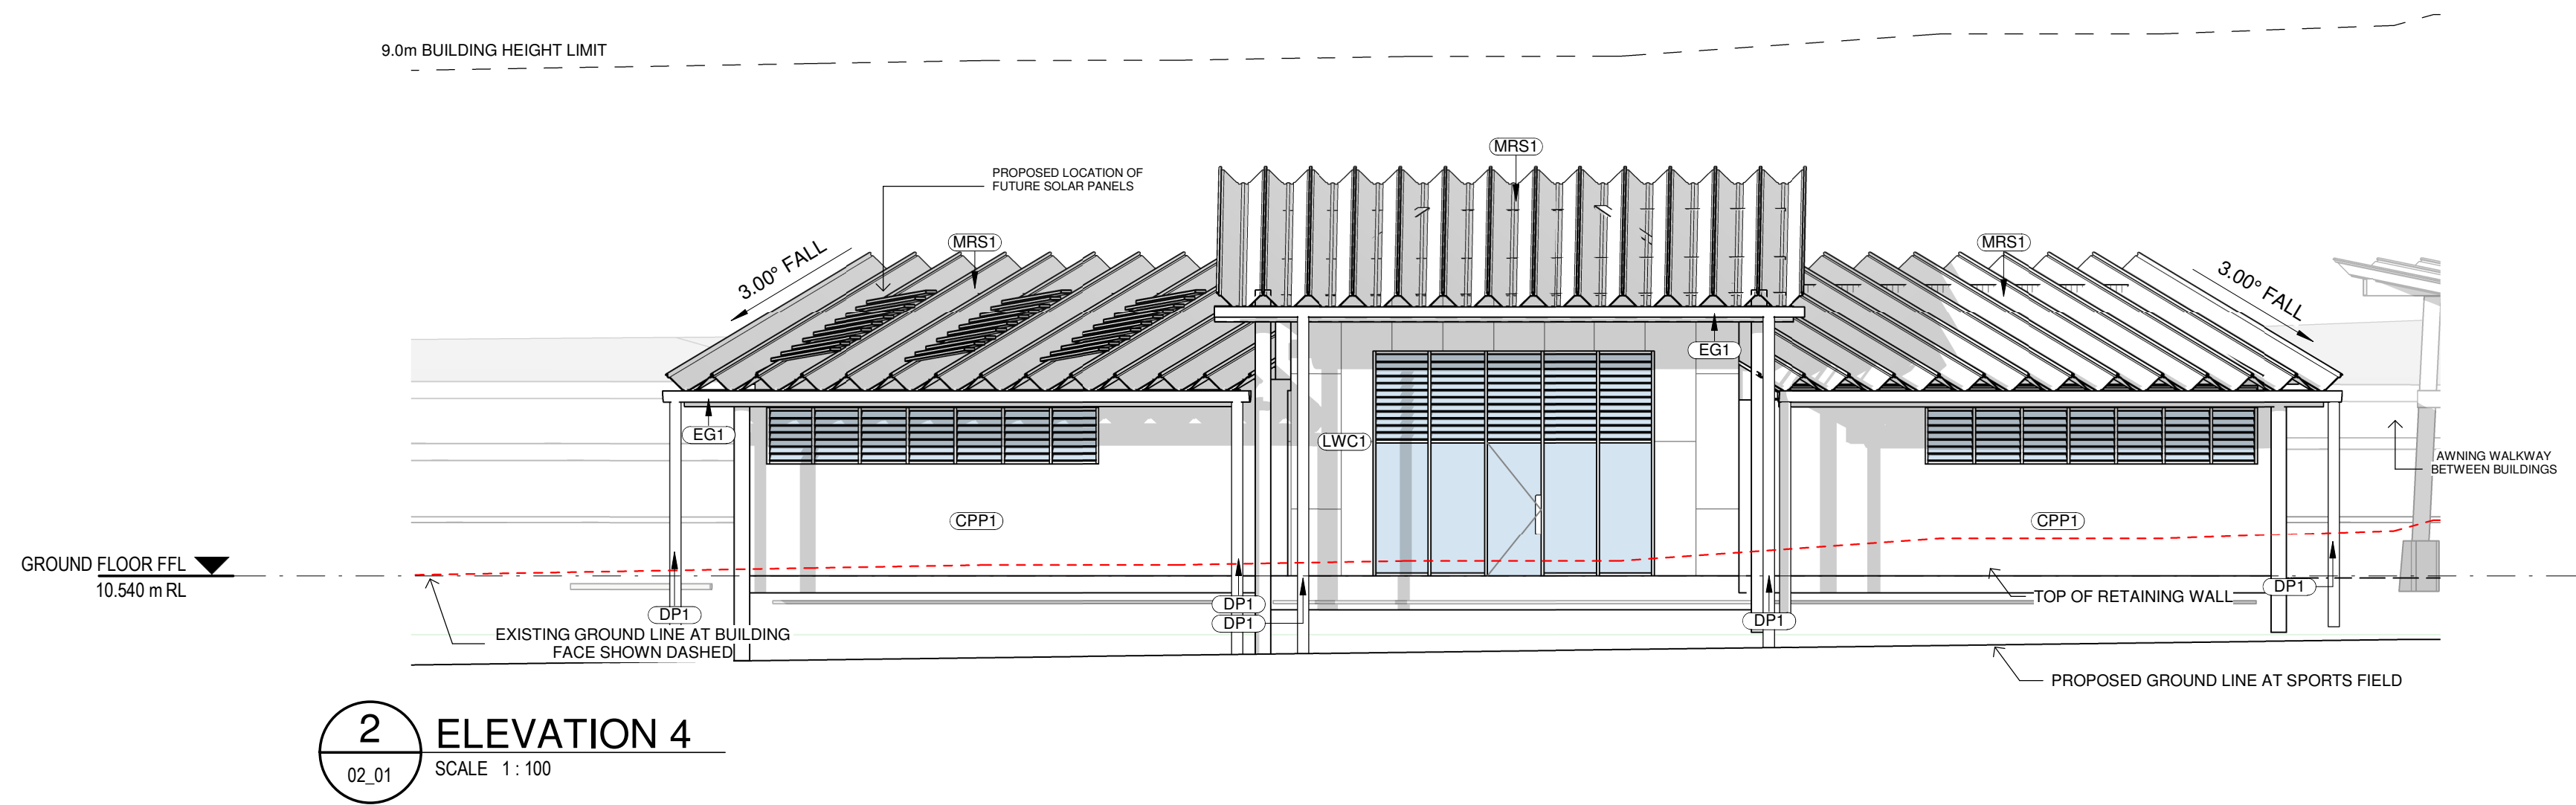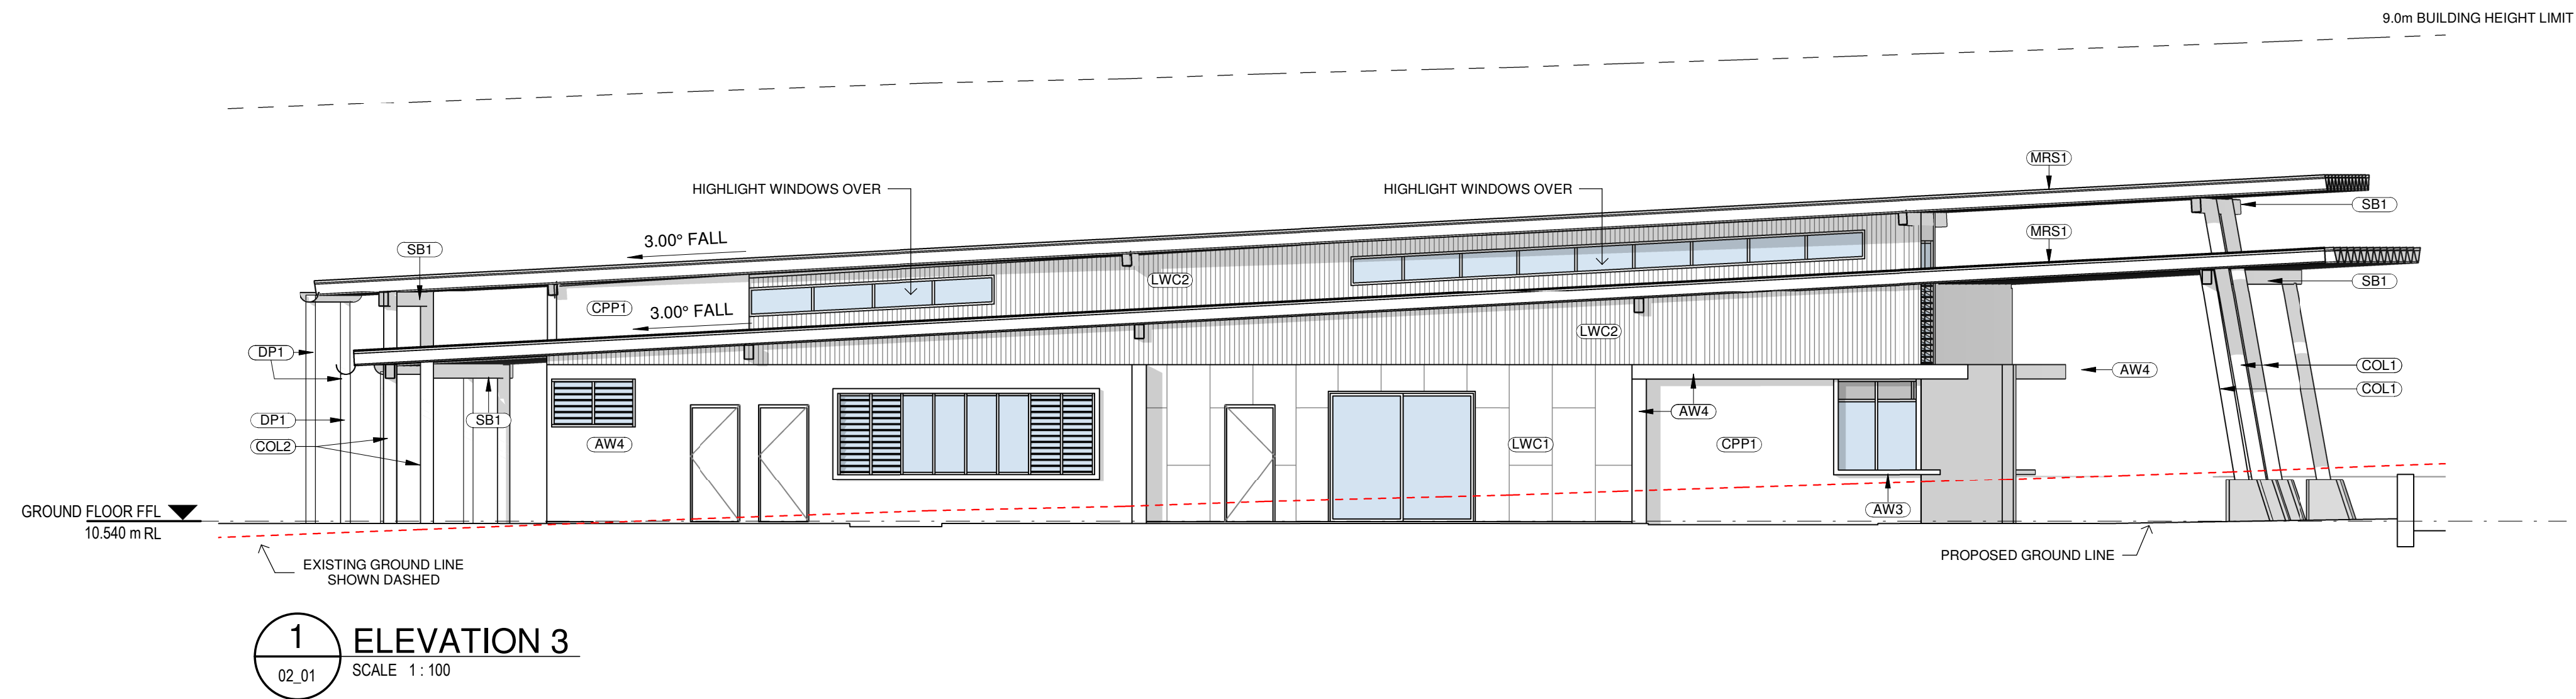

REV	DATE	DESCRIPTION	BY	CHK
A	26.07.2017	FOR REVIEW	FE	
B	02.08.2017	FOR PWE DA	FE	
C	16.01.2018	FOR STAKEHOLDER MEETING	RH	
D	25.01.2018	FOR DESIGN REVIEW	CH	
E	16.02.2018	DEVELOPED DESIGN - 90%	RH	
F	09.03.2018	FOR DA	DF	TH
G	29.03.2018	FOR CLIENT APPROVAL	DF	TH
H	15.05.2018	FOR DEVELOPMENT APPROVAL	CH	
I	28.09.2018	RESPONSE TO SUBMISSIONS	LK	

BUILDER TO CONFIRM ALL DETAILS, SETOUTS (TILE, ETC.), FALLS & CONNECTIONS ON SITE BEFORE CONSTRUCTION

PRINT DATE: 24/09/2018 4:46:57 PM

FILE PATH: T:\Revit Local\2544 Medowie_High School Block F - Art_Fitness_lukeH.ISQ.rvt



webberarchitects
commercial and residential

Suite 3, Level 1 496 Hunter St Newcastle • PO Box 807 The Junction 2291
t +61 2 4922 6107 f +61 2 4922 6108
newcastle@webberarchitects.com • www.webberarchitects.com

Directors: Jon Webber (International Architect) AIA, NEIW AIB NO. 8830
Sandra Winchey, Karen Brooks
Associate Directors: Tim Hayes
Associates: Luke Keating

ELEVATIONS - BLOCK F - 02
HIGH SCHOOL
CATHERINE McAULEY CATHOLIC COLLEGE
507 MEDOWIE ROAD, MEDOWIE, NSW

ISSUED:
FOR DA APPROVAL
NOT FOR CONSTRUCTION

PROJECT COMMENCEMENT DATE: 01.05.2017


SCALE:
0 500 1000 1500 2000 2500 mm
SCALE 1:50 @ A1

SHEET NUMBER: 2544_04_0602_I


NORTH:

This drawing and the design expressed are copyright and remain the property of Webber Architects. In accordance with the commonwealth copyright act 1968 this drawing and design in whole or part may not be used unless licensed by Webber Architects. Verify all dimensions and falls on site before construction and do not scale from drawing.

ABBREVIATIONS	
AW2	AWNING - TYPE 2
AW3	AWNING - TYPE 3
AW4	AWNING - TYPE 4
B2	BALUSTRADE - TYPE 2
COL1	COLUMN - TYPE 1
CON1	CONCRETE - TYPE 1
CPP1	CONCRETE PRECAST PANEL - TYPE 1
DP1	DOWNPIPE - TYPE 1
EG	EAVES GUTTER
LWC1	LIGHT WEIGHT CLADDING - TYPE 1
LWC2	LIGHT WEIGHT CLADDING - TYPE 2
MRS1	METAL ROOF SHEETING - TYPE 1
S1	SCREEN - TYPE 1

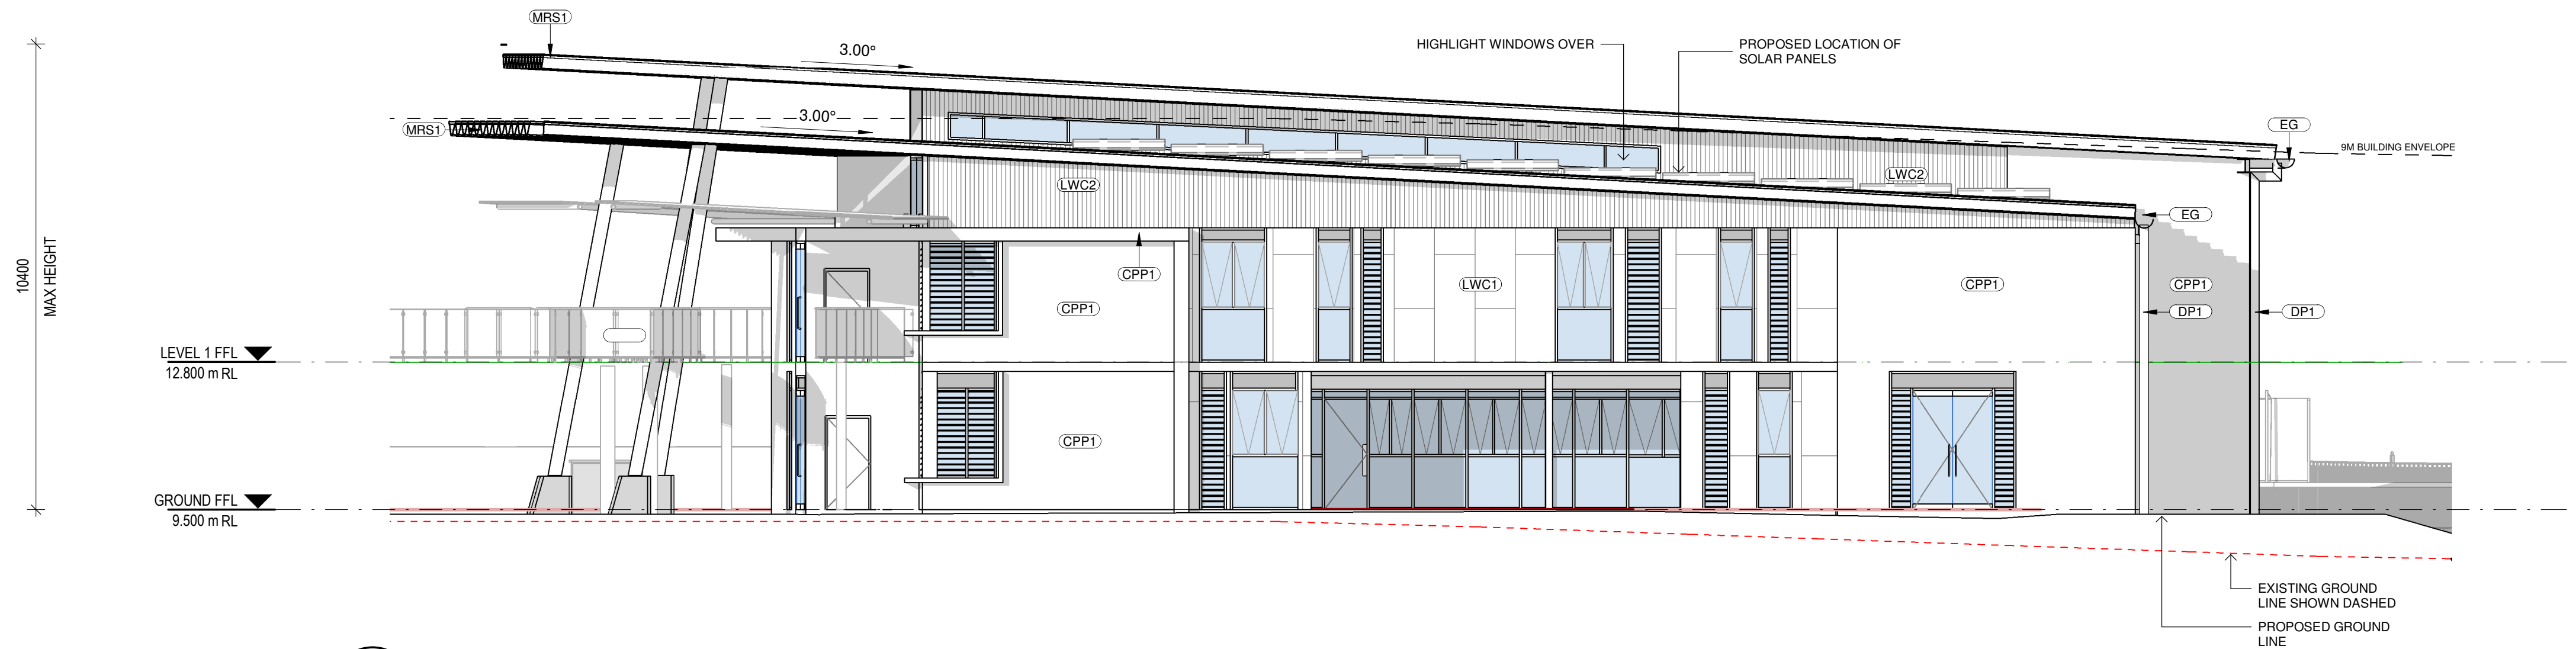


1 ELEVATION 1
02_01 SCALE 1:100

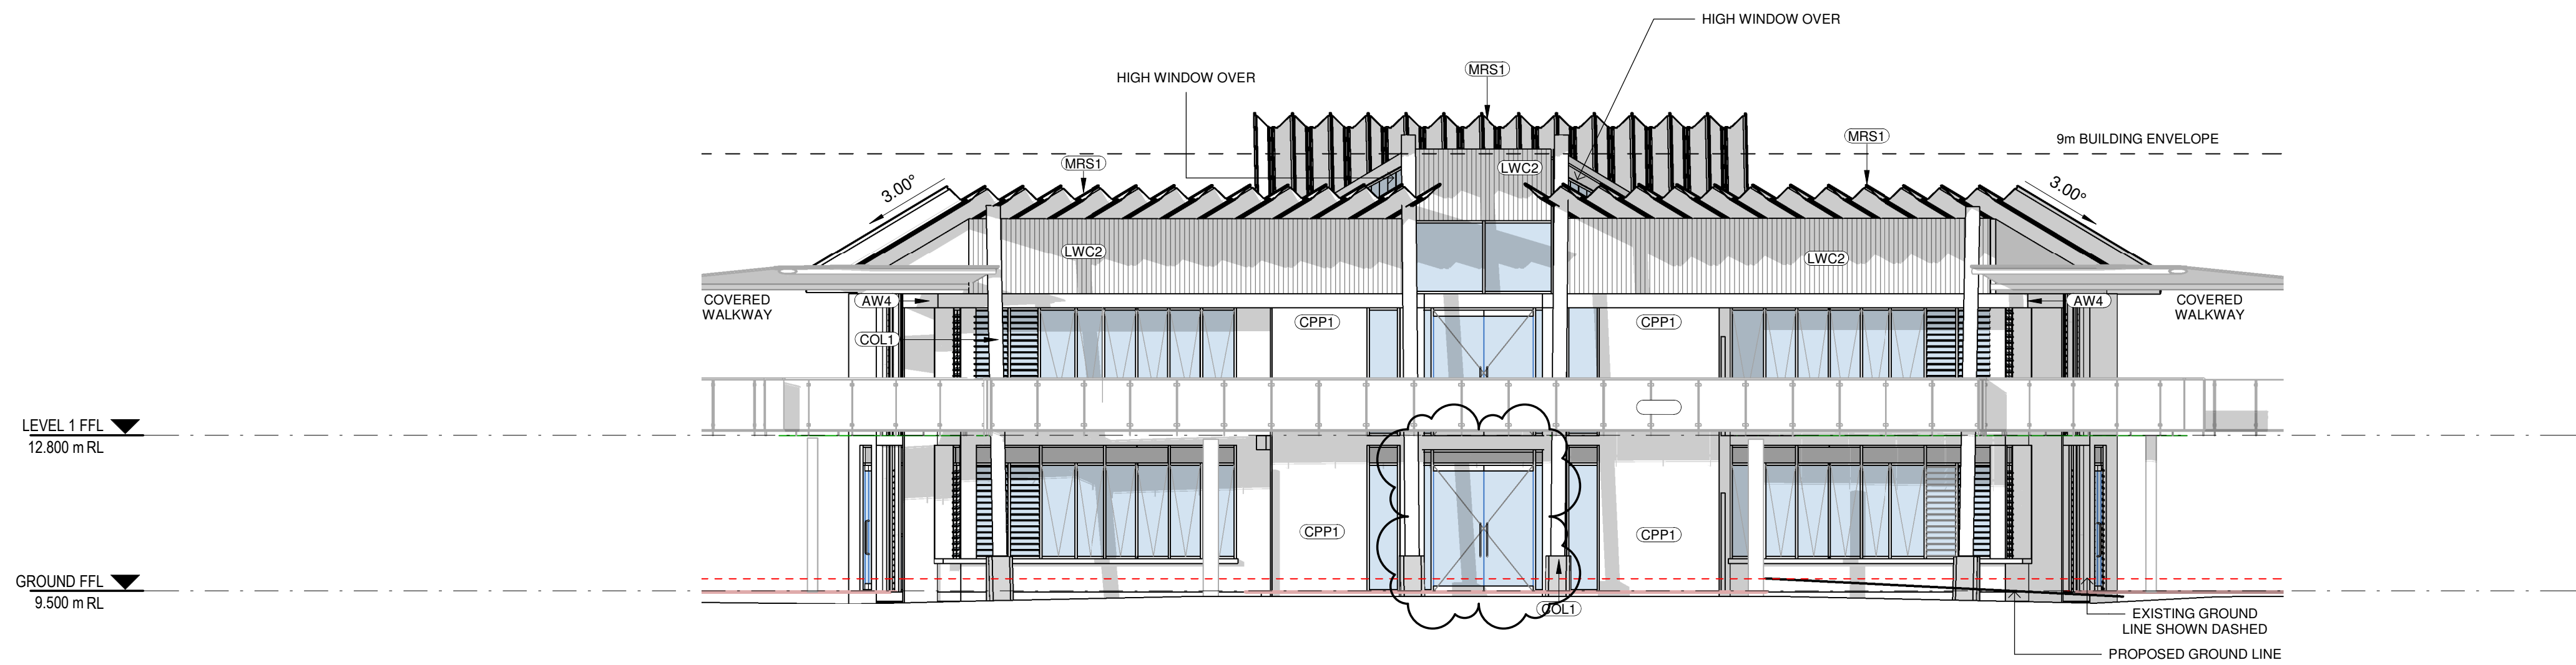

2 ELEVATION 2
02_01 SCALE 1:100

LOCATION PLAN
SCALE 1:5000

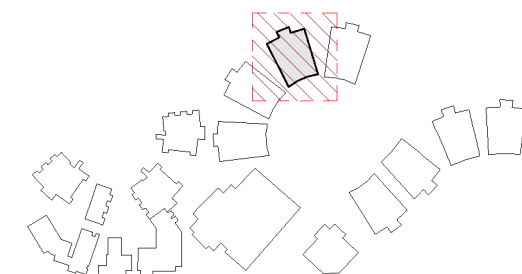

REV	DATE	DESCRIPTION	BY	CHK
A	09.11.2017	FOR CLIENT COMMENT	CA	
B	05.12.2017	FOR PIC MEETING	PS	
C	16.01.2018	FOR STAKEHOLDER MEETING	CH	
D	16.02.2018	DEVELOPED DESIGN - 90%	RH	
E	09.03.2018	FOR DA	CH	
F	29.03.2018	FOR CLIENT APPROVAL	RH	TH
G	15.05.2018	FOR DEVELOPMENT APPROVAL	CH	
H	29.09.2018	RESPONSE TO SUBMISSION	JS	

BUILDER TO CONFIRM ALL DETAILS, SETOUTS (TILE, ETC.), FALLS & CONNECTIONS ON SITE BEFORE CONSTRUCTION

PRINT DATE: 24/09/2018 5:01:21 PM

FILE PATH: T:\Revit Local\2544 Meadowie_High School Block 1 - GPLA_lukeH\FISQ.rvt



webberarchitects
commercial and residential

Suite 3, Level 1 496 Hunter St Newcastle • PO Box 807 The Junction 2291
t +61 2 4922 6107 f +61 2 4922 6108
newcastle@webberarchitects.com • www.webberarchitects.com

Director: Jon Webber (Chartered Architect) AIA, NSW AIB NO. 8830
Associate Director: Sarah Wootley, Karen Brooks
Associates: Tim Hayes, Luke Keating

ELEVATIONS - BLOCK 1 - 01
HS GPLA
CATHERINE McAULEY CATHOLIC COLLEGE
507 MEDOWIE ROAD, MEDOWIE, NSW

ISSUED:
FOR DA APPROVAL
NOT FOR CONSTRUCTION

PROJECT COMMENCEMENT DATE: 01.05.2017



SCALE:
0 1000 2000 3000 4000 5000 mm
SCALE 1:100 @ A1

SHEET NUMBER: 2544_04_0901_H

NORTH:


This drawing and the design expressed are copyright and remain the property of Webber Architects. In accordance with the commonwealth copyright act 1968 this drawing and design in whole or part may not be used unless licensed by Webber Architects. Verify all dimensions and falls on site before construction and do not scale from drawing.

ABBREVIATIONS	
AW2	AWNING - TYPE 2
AW3	AWNING - TYPE 3
AW4	AWNING - TYPE 4
B2	BALUSTRADE - TYPE 2
COL1	COLUMN - TYPE 1
CON1	CONCRETE - TYPE 1
CPP1	CONCRETE PRECAST PANEL - TYPE 1
DP1	DOWNPIPE - TYPE 1
EG	EAVES GUTTER
LWC1	LIGHT WEIGHT CLADDING - TYPE 1
LWC2	LIGHT WEIGHT CLADDING - TYPE 2
MRS1	METAL ROOF SHEETING - TYPE 1
S1	SCREEN - TYPE 1

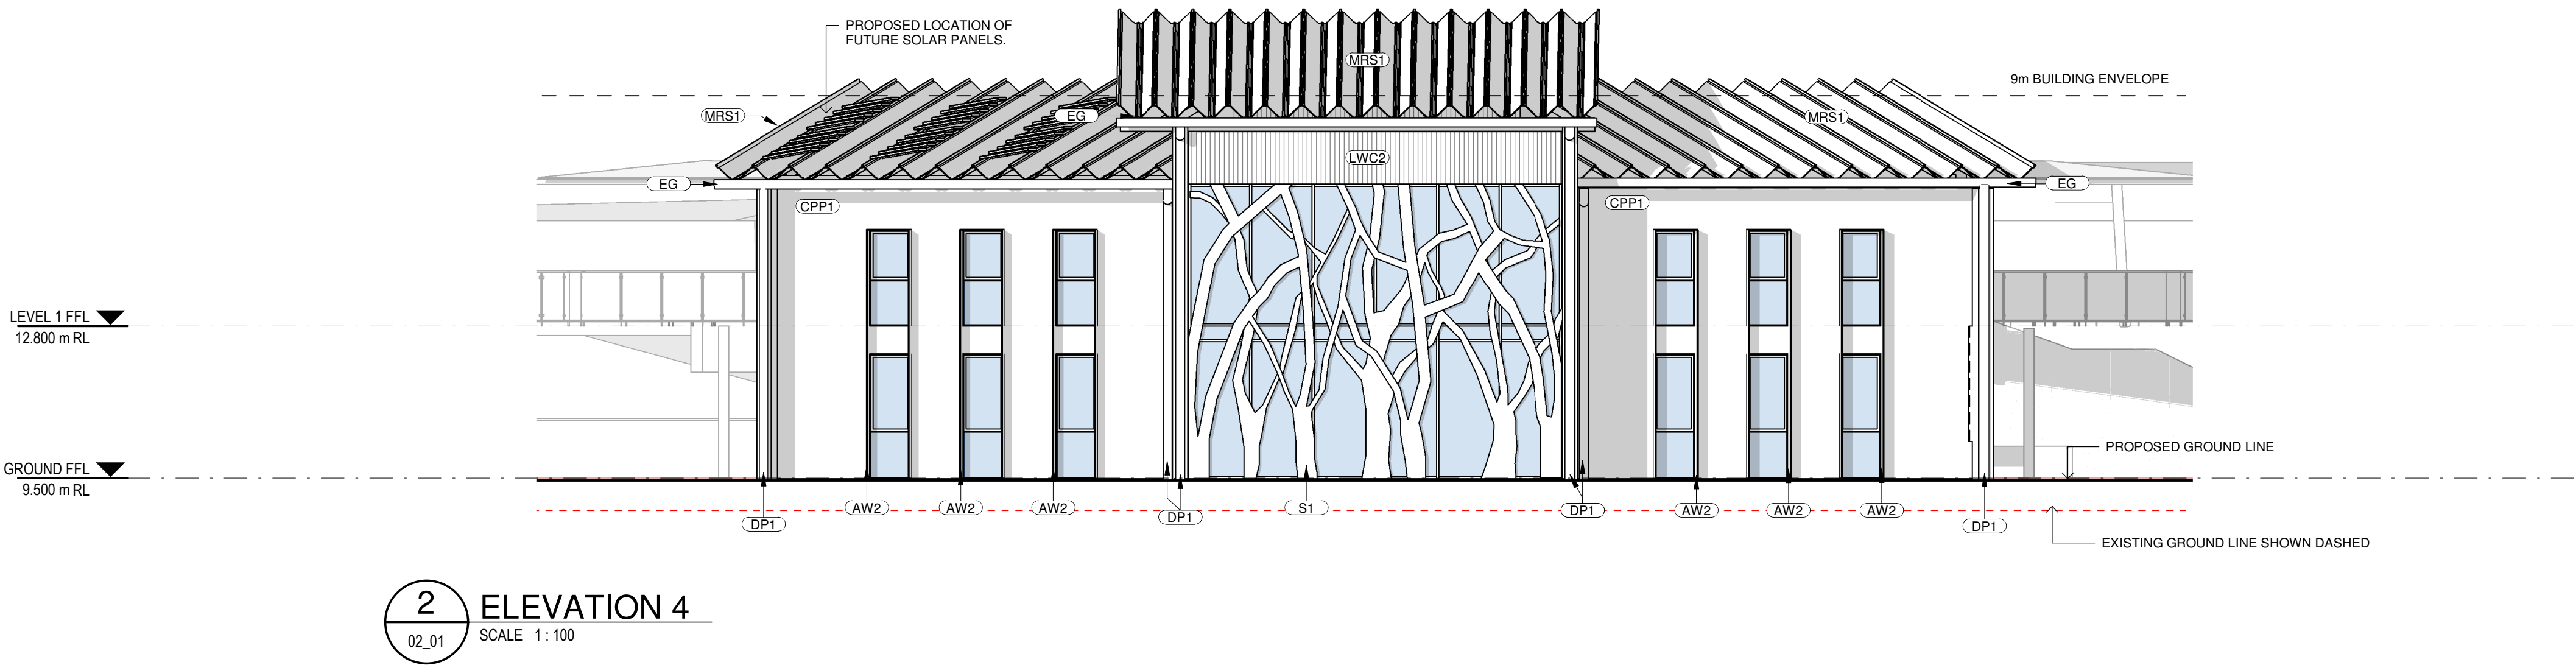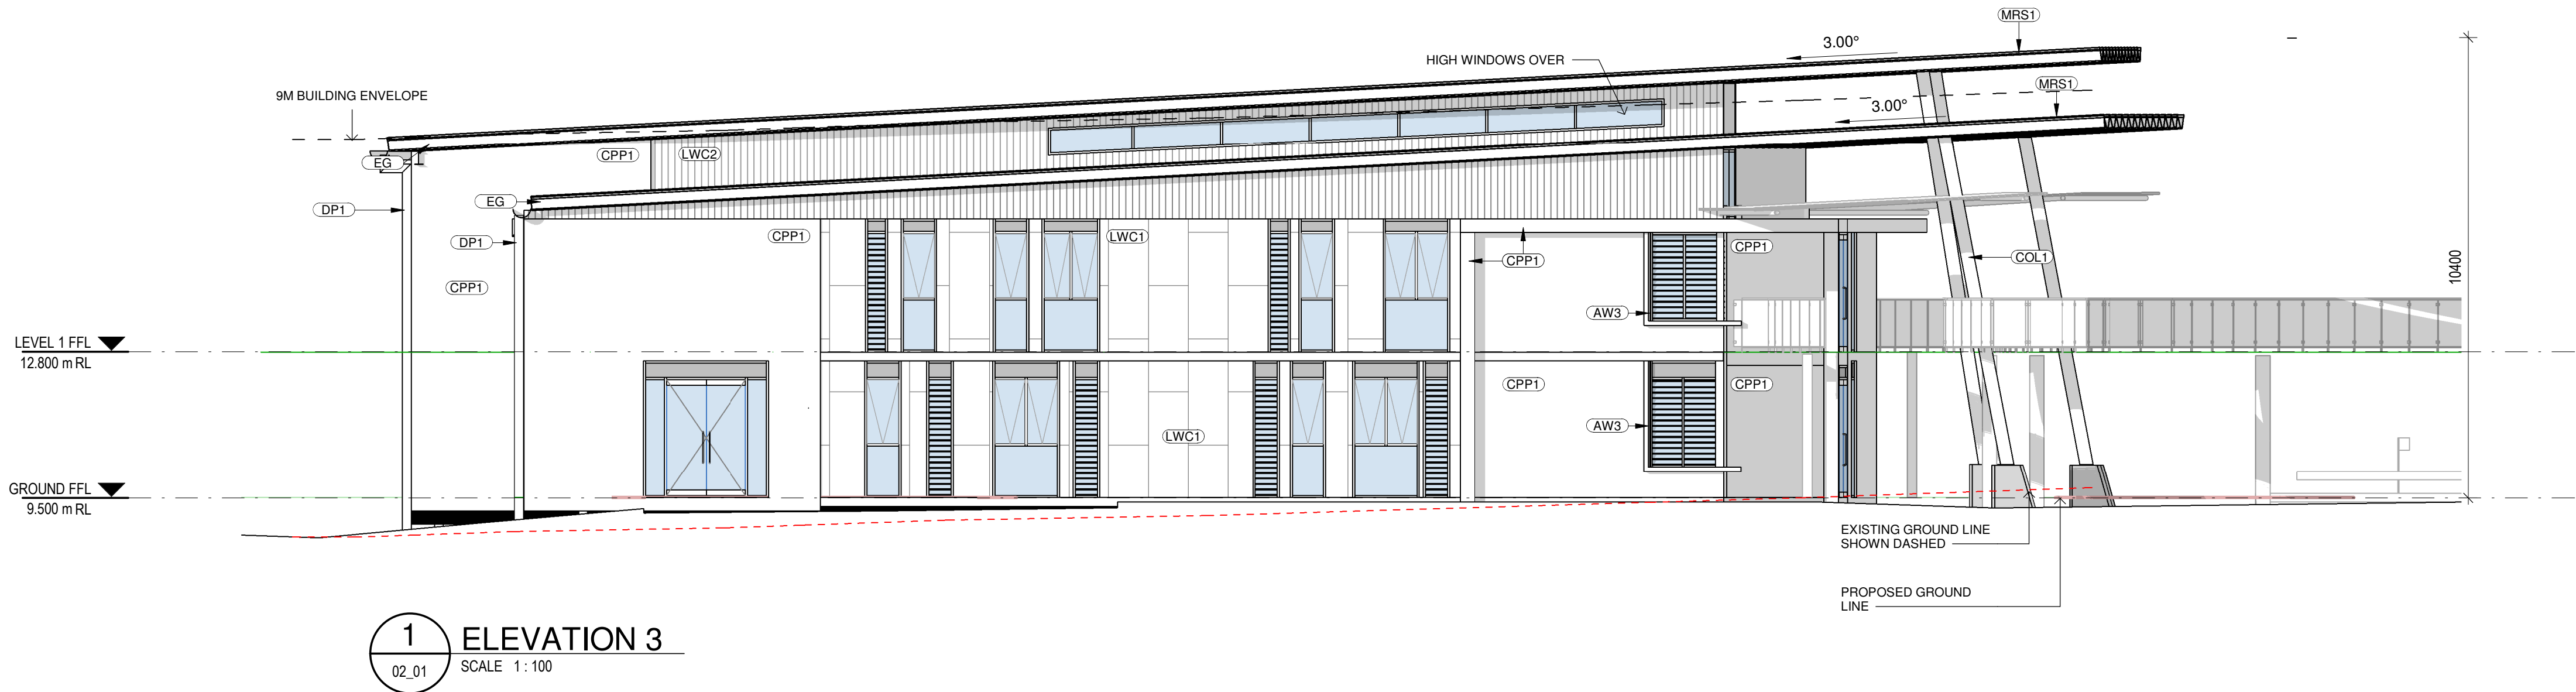

LOCATION PLAN

SCALE 1:5000

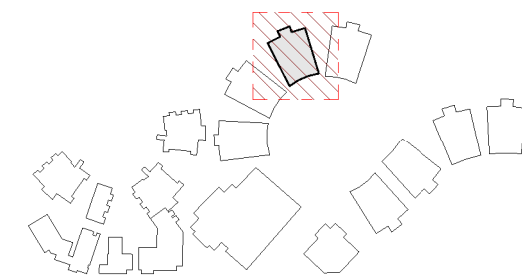

REV	DATE	DESCRIPTION	BY	CHK
A	09.11.2017	FOR CLIENT COMMENT	CA	
B	05.12.2017	FOR PIC MEETING	PS	
C	16.01.2018	FOR STAKEHOLDER MEETING	CH	
D	16.02.2018	DEVELOPED DESIGN - 90%	RH	
E	09.03.2018	FOR DA	CH	
F	29.03.2018	FOR CLIENT APPROVAL	RH	TH
G	15.05.2018	FOR DEVELOPMENT APPROVAL	CH	
H	29.09.2018	RESPONSE TO SUBMISSION	JS	

BUILDER TO CONFIRM ALL DETAILS, SETOUTS (TILE, ETC.), FALLS & CONNECTIONS ON SITE BEFORE CONSTRUCTION

PRINT DATE: 24/09/2018 5:06:28 PM

FILE PATH: T:\Revit Local\2544 Meadowie_High School Block 1 - GPLA_lukeH.FJSG.rvt



webberarchitects

commercial and residential

Suite 3, Level 1 496 Hunter St Newcastle • PO Box 807 The Junction 2291
1 81 4 612 4 926 1 67 8 • 081 169 612 169 • 081 169 612 169
newcastle@webberarchitects.com • www.webberarchitects.com

Directors: Jon Webber (Chartered Architect) AIA, NSW AIB NO. 8830
Sandra Winchey, Karen Brooks
Associate Directors: Tim Hayes
Associates: Luke Keating

ELEVATIONS - BLOCK 1 - 02

HS GPLA

CATHERINE MCAULEY CATHOLIC COLLEGE

507 MEDOWIE ROAD, MEDOWIE, NSW

ISSUED:

FOR DA APPROVAL

NOT FOR CONSTRUCTION

PROJECT COMMENCEMENT DATE: 01.05.2017

SCALE:

0 1000 2000 3000 4000 5000 mm


SCALE 1:100 @ A1

SHEET NUMBER: 2544_04_0902_H


NORTH:

This drawing and the design expressed are copyright and remain the property of Webber Architects. In accordance with the commonwealth copyright act 1968 this drawing and design in whole or part may not be used unless licensed by Webber Architects. Verify all dimensions and falls on site before construction and do not scale from drawing.

ABBREVIATION	
AW5	AWNING - TYPE 5
BW2	BRICK WALL - TYPE 2
COL2	COLUMN - TYPE 2
COL3	COLUMN - TYPE 3
DP2	DOWNSPIPE - TYPE 2
DP3	DOWNSPIPE - TYPE 3
EG2	EAVES GUTTER - TYPE 2
EG3	EAVES GUTTER - TYPE 3
FHR	FIRE HOSE REEL
GD	GRATED DRAIN
LWC4	LIGHT WEIGHT CLADDING - TYPE 4
LWC5	LIGHT WEIGHT CLADDING - TYPE 5
LWC6	LIGHT WEIGHT CLADDING - TYPE 6
MAT	RECESSED DOOR MAT
MRC	METAL ROOF CAPPING
MRS3	METAL ROOF SHEETING - TYPE 3
MRS4	METAL ROOF SHEETING - TYPE 4

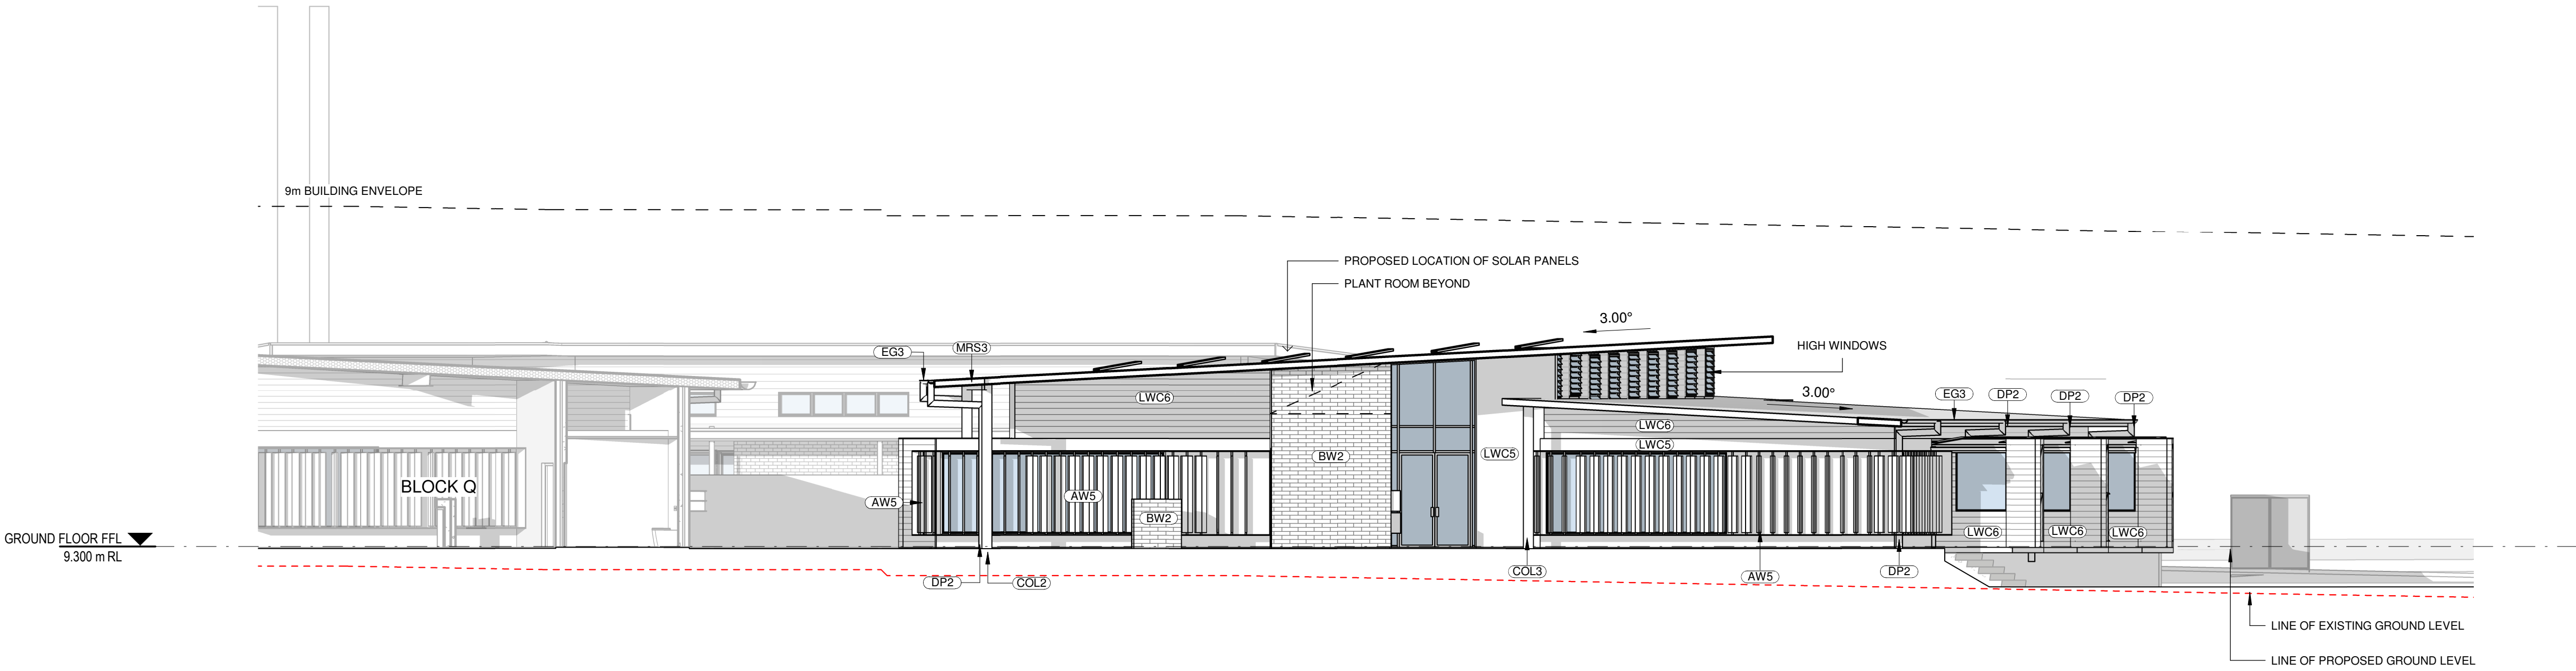


1 ELEVATION 1
03_1301 SCALE 1:100

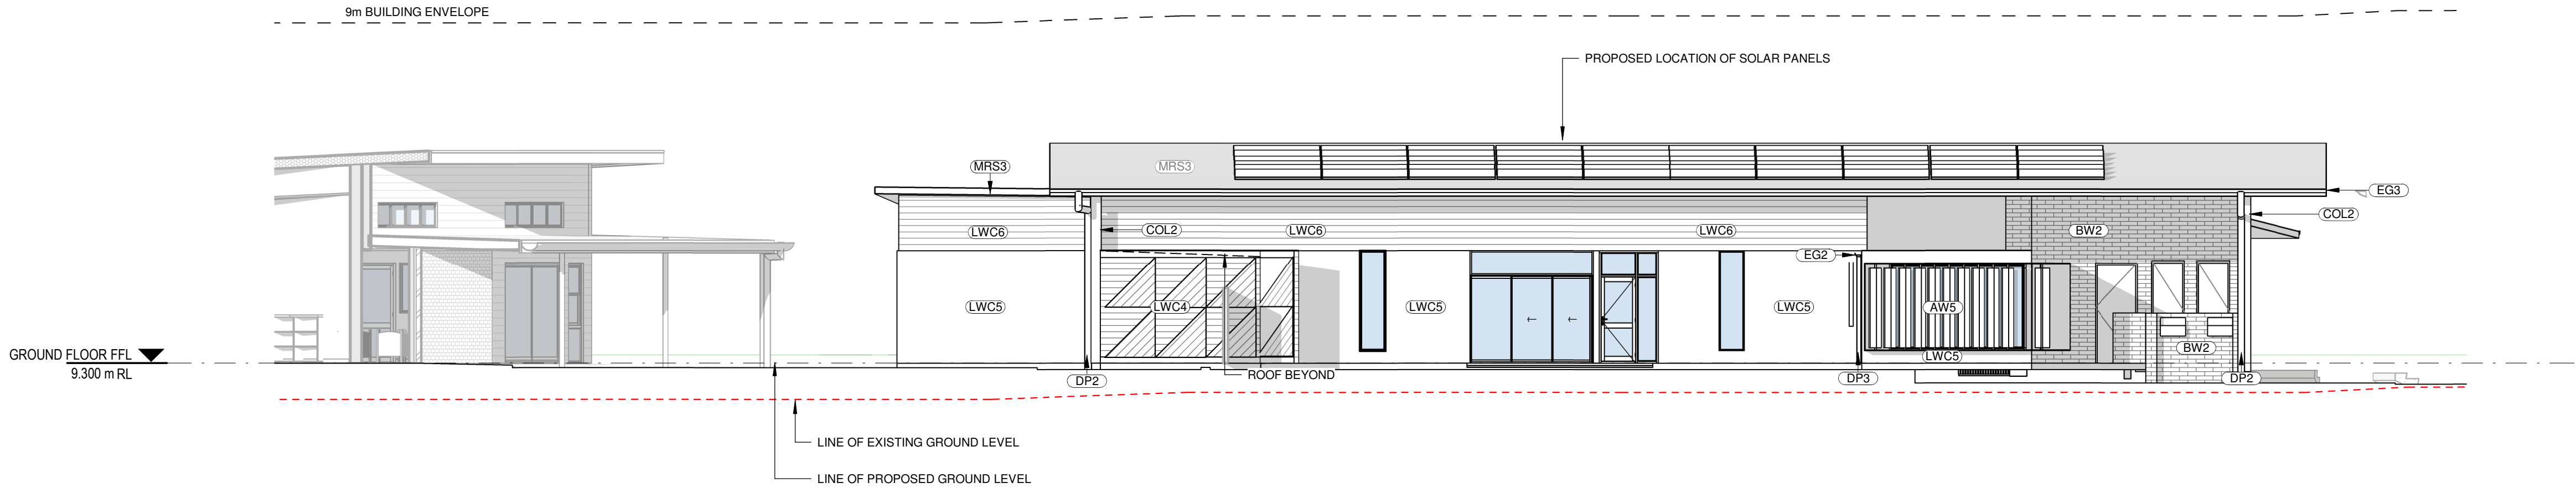

2 ELEVATION 2
03_1301 SCALE 1:100

LOCATION PLAN

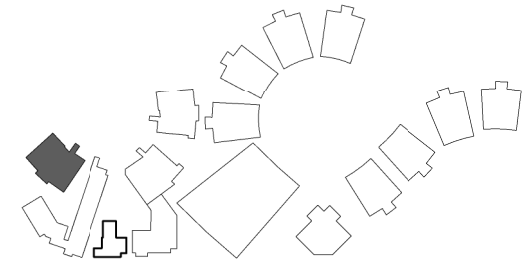

REV	DATE	DESCRIPTION	BY	CHK
A	16.02.2018	DEVELOPED DESIGN - 90%	SWR	
B	09.03.2018	FOR DA	ME	
C	29.03.2018	FOR CLIENT APPROVAL	SWR	LK
D	15.05.2018	FOR DEVELOPMENT APPROVAL	CH	
E	29.09.2018	RESPONSE TO SUBMISSION	LK	

BUILDER TO CONFIRM ALL DETAILS, SETOUTS (TILE, ETC.), FALLS & CONNECTIONS ON SITE BEFORE CONSTRUCTION

PRINT DATE: 24/09/2018 3:18:35 PM

FILE PATH: T:\Revit Local\2544 Meadowe Primary School Block M_LukeHF.JSO.rvt



webberarchitects
commercial and residential

Suite 3, Level 1 496 Hunter St Newcastle • PO Box 807 The Junction 2291
t +61 2 4922 6107 f +61 2 4922 6108
newcastle@webberarchitects.com • www.webberarchitects.com

Directors: Jon Webber (Chartered Architect), AIA, NSW AIB NO. 6830
Sandra Winchey, Karen Brooks
Associate Directors: Tim Hayes
Associates: Luke Keating

ELEVATIONS - BLOCK M - 01
PRIMARY SCHOOL
CATHERINE McAULEY CATHOLIC COLLEGE
507 MEDOWIE ROAD, MEDOWIE, NSW

ISSUED:
FOR DA APPROVAL
NOT FOR CONSTRUCTION

PROJECT COMMENCEMENT DATE: 01.05.2017

SCALE:
0 1000 2000 3000 4000 5000 mm
SCALE 1:100 @ A1

NORTH:

SHEET NUMBER: 2544_04_1301_E

This drawing and the design expressed are copyright and remain the property of Webber Architects. In accordance with the commonwealth copyright act 1968 this drawing and design in whole or part may not be used unless licensed by Webber Architects. Verify all dimensions and falls on site before construction and do not scale from drawing.