




STAGING NOTES

- STAGE - SW • SITE WORKS - CIVIL/RMS WORKS, SERVICES, ASSOCIATED LANDSCAPING
- STAGE - 1A • HIGH SCHOOL - BLOCK A (ADMINISTRATION, STAFF & CLASSROOMS);
• EARLY LEARNING CENTRE - BLOCK Q;
• CHAPEL - BLOCK B;
- STAGE - 1B • ASSOCIATED LANDSCAPING, CIVIL, HYDRAULICS, ETC.
- STAGE - 2A • HIGH SCHOOL - BLOCK C (SCIENCE)
• HIGH SCHOOL - BLOCK D (TAS)
- STAGE - 2B • COVEREDWAYS, ASSOCIATED LANDSCAPING, CIVIL, HYDRAULICS, ETC.
- STAGE - 3A • HIGH SCHOOL - BLOCK G (LEARNING HUB)
• HIGH SCHOOL - BLOCK H (CLASSROOM HUB)
• PRIMARY SCHOOL - BLOCK K (ADMINISTRATION, STAFF)
• PRIMARY SCHOOL - BLOCK L (LIBRARY, HALL)
• PRIMARY SCHOOL - BLOCK O (CLASSROOM HUB)
- STAGE - 3B • ASSOCIATED LANDSCAPING, CIVIL, HYDRAULICS, CARPARK, ETC.
- STAGE - 4A • HIGH SCHOOL - BLOCK E (TAS)
• HIGH SCHOOL - BLOCK F (PE, H, PD, ART)
• PRIMARY SCHOOL - BLOCK M (CLASSROOM HUB)
• PRIMARY SCHOOL - BLOCK N (CLASSROOM HUB)
- STAGE - 4B • ASSOCIATED LANDSCAPING, CIVIL, HYDRAULICS, CARPARK, ETC.
- STAGE - 5A • HIGH SCHOOL - BLOCK I (CLASSROOM HUB)
• HIGH SCHOOL - BLOCK J (CLASSROOM HUB)
• HIGH SCHOOL - BLOCK K (COLA)
• HIGH SCHOOL - BLOCK A (HALL)
• PRIMARY SCHOOL - BLOCK P (CLASSROOM HUB)
- STAGE - 5B • ASSOCIATED LANDSCAPING, CIVIL, HYDRAULICS, ETC.
- STAGE - 6B • SPORTS FIELDS & ASSOCIATED LANDSCAPING.

SITE STAGING LEGEND

- SITE WORKS • EARTHWORKS + ASSOCIATED EXTERNAL STRUCTURES
- STAGE 1A • BUILDING STRUCTURES
- STAGE 1B • LANDSCAPING + ASSOCIATED EXTERNAL STRUCTURES
- STAGE 2A • BUILDING STRUCTURES
- STAGE 2B • LANDSCAPING + ASSOCIATED EXTERNAL STRUCTURES
- STAGE 3A • BUILDING STRUCTURES
- STAGE 3B • LANDSCAPING + ASSOCIATED EXTERNAL STRUCTURES
- STAGE 4A • BUILDING STRUCTURES
- STAGE 4B • LANDSCAPING + ASSOCIATED EXTERNAL STRUCTURES
- STAGE 5A • BUILDING STRUCTURES
- STAGE 5B • LANDSCAPING + ASSOCIATED EXTERNAL STRUCTURES
- STAGE 6B • LANDSCAPING + ASSOCIATED EXTERNAL STRUCTURES

LOCATION PLAN

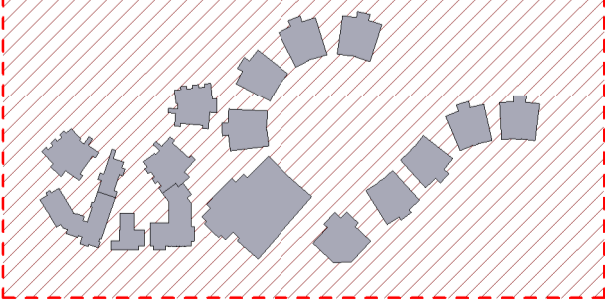

REV	DATE	DESCRIPTION	BY	CHK
B	02.03.2018	FOR CONSULTANT COORDINATION	LK	
C	09.03.2018	FOR GA	LK	
D	23.03.2018	FOR CLIENT ISSUE	LK	
E	29.03.2018	FOR CLIENT APPROVAL	LK	TH
F	04.04.2018	FOR CLIENT APPROVAL	LK	
G	10.05.2018	FOR CONSULTANT COORDINATION	LK	
H	15.05.2018	FOR DEVELOPMENT APPROVAL	LK	
I	15.06.2018	FOR CLIENT SITE VISIT	ME	
J	19.12.2018	RESPONSE TO SUBMISSIONS	LK	

DRAWING COLOUR CODED -
PRINT ALL COPIES IN COLOUR




webber

SITE STAGING PLAN
MEDOWIE CATHOLIC COLLEGE
CATHERINE MCAULEY CATHOLIC COLLEGE
507 MEDOWIE ROAD, MEDOWIE

ISSUED:
FOR DA APPROVAL
NOT FOR CONSTRUCTION

SCALE:
0 10 20 30 40 50 m
SCALE 1:1000 @A1

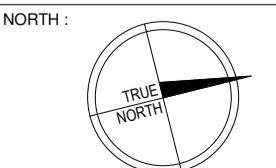

PROJECT COMMENCEMENT DATE: 01.05.2017
SHEET NUMBER: 2544_DA_01_0005_J