


WINTER SOLSTICE  
(21 JUNE)

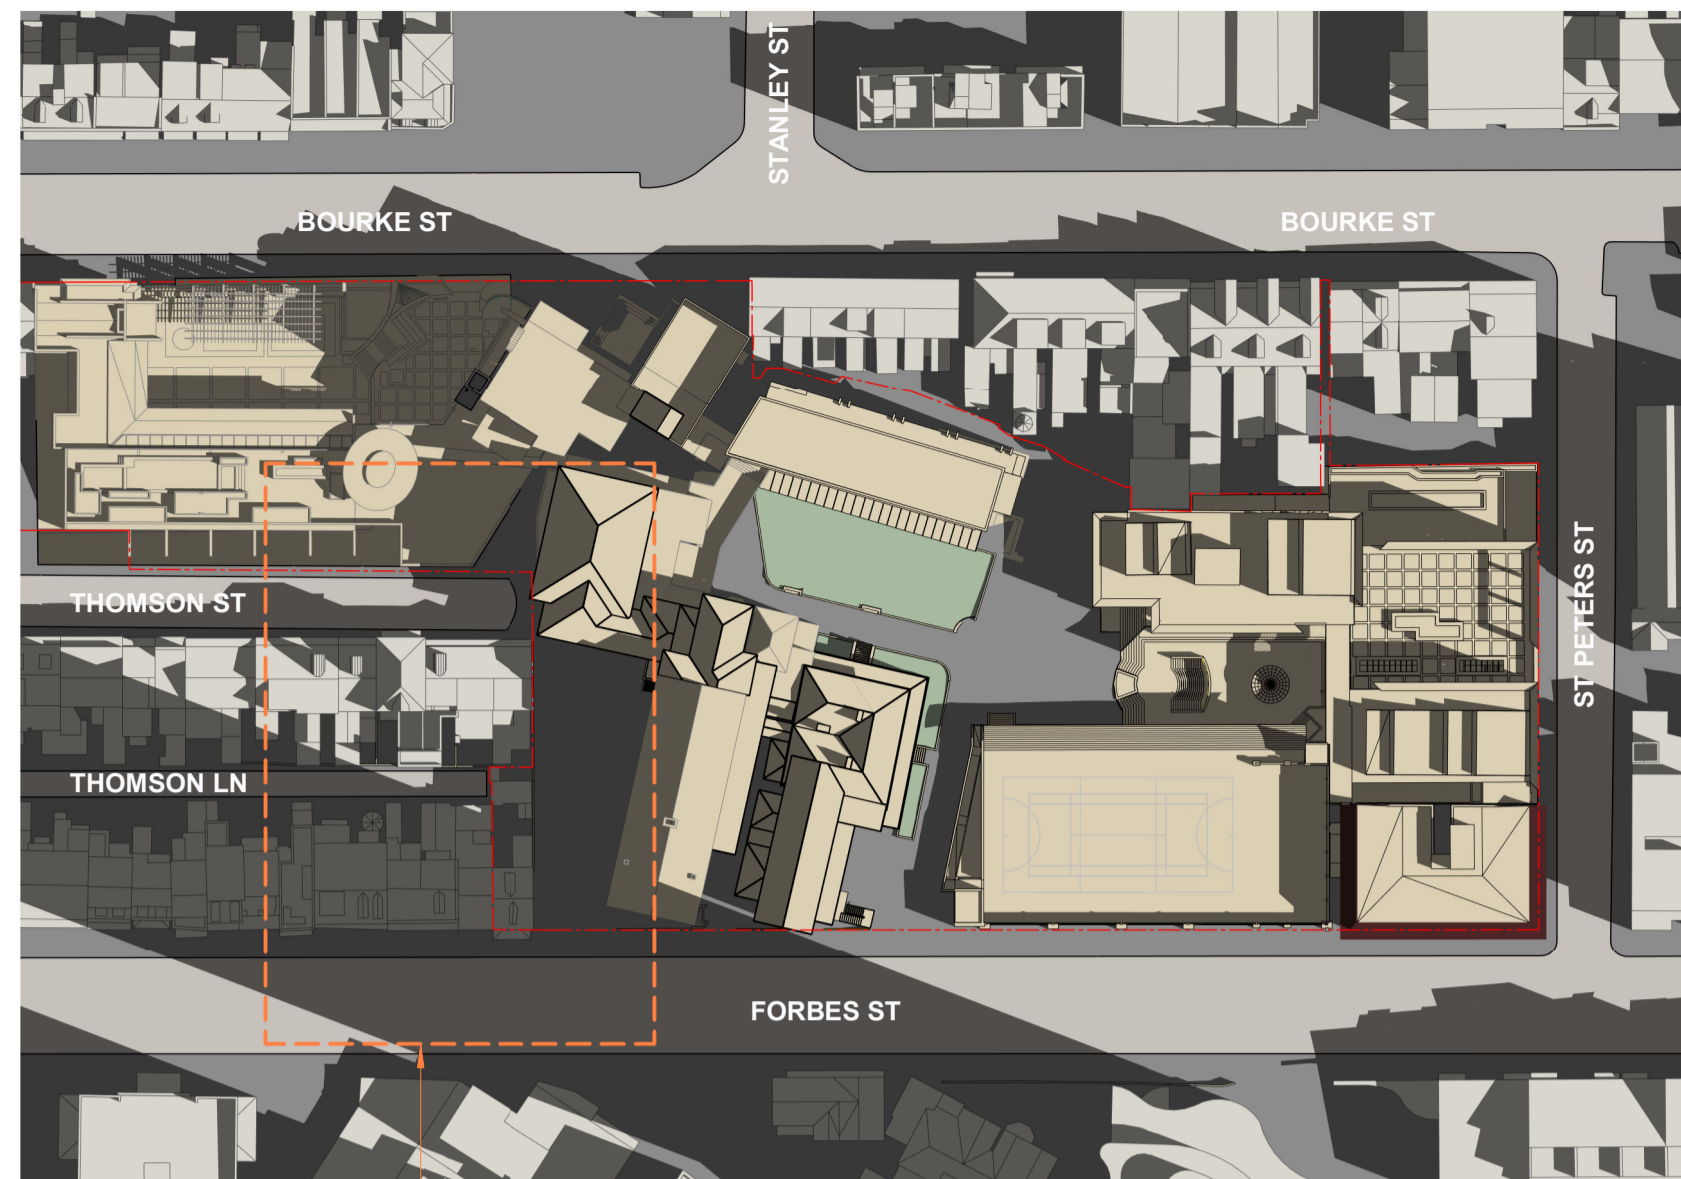

REFER TO AR.MP.5003

1 9AM  
1:1000



REFER TO AR.MP.5003

2 10AM  
1:1000




REFER TO AR.MP.5003

3 11AM  
1:1000




REFER TO AR.MP.5003

4 12PM  
1:1000

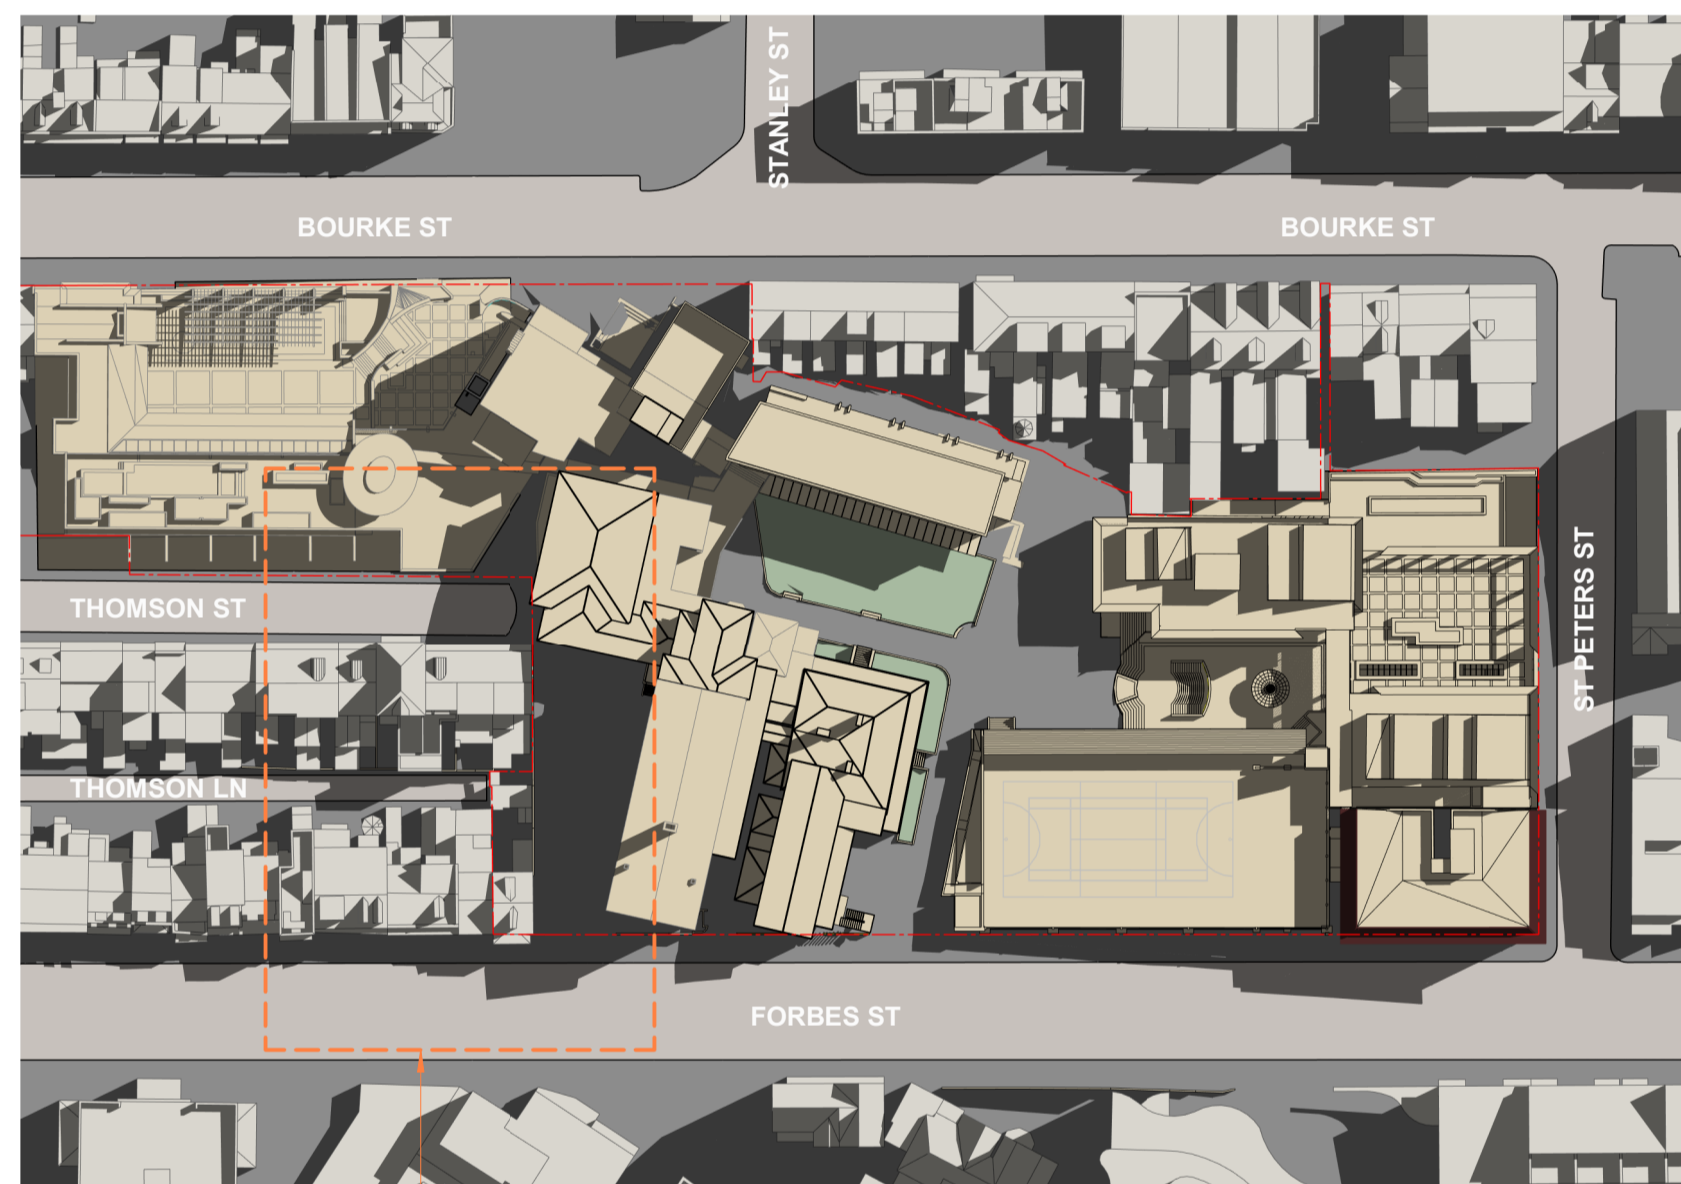

REFER TO AR.MP.5003

5 1PM  
1:1000

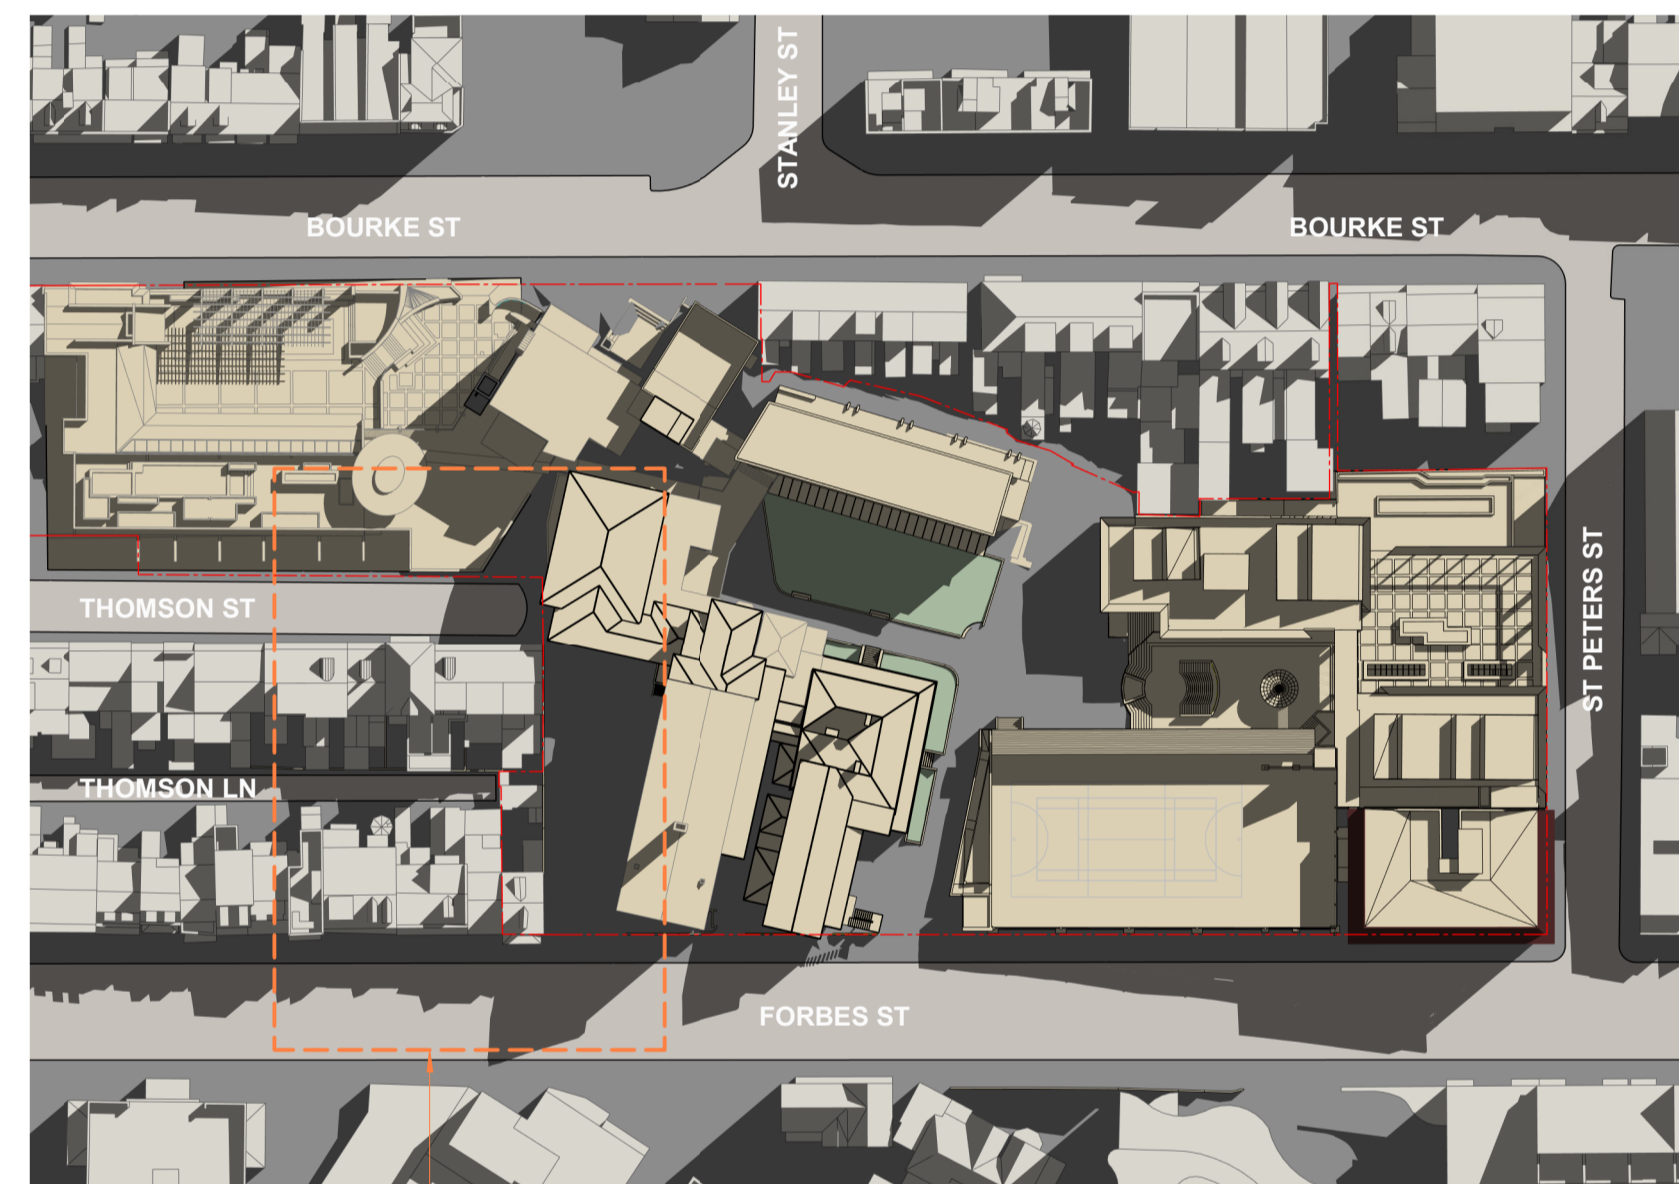

REFER TO AR.MP.5003

6 2PM  
1:1000



REFER TO AR.MP.5003

7 3PM  
1:1000

CLIENT  
SCEGGS DARLINGHURST



T+ 02 9332 1133

URBAN PLANNER  
URBIS

T+ 02 8233 9900

COMMUNITY CONSULTING  
ELTON CONSULTING

T+ 02 9387 2600

QUANTITY SURVEYOR  
ALTUS GROUP

T+ 02 9263 1252

PROJECT MANAGER  
SANDRICK PROJECT DIRECTIONS

T+ 02 8860 9490

STRUCTURAL/CIVIL ENGINEER  
TAYLOR THOMSON WHITTING PTY LTD

T+ 02 9439 7288

HYDRAULIC/ELECTRICAL/MECHANICAL CONSULTANT  
ERBAS

T+ 02 9437 1022

BCA/ACCESS CONSULTANT  
DESIGN CONFIDENCE

T+ 02 8399 3707

LANDSCAPE ARCHITECT  
CONTEX

T+ 02 8244 8900

VISUAL IMPACT CONSULTANT  
VIRTUAL IDEAS

T+ 02 8399 0222

Abbreviations  
(E) EXISTING  
(N) PROPOSED

LEGEND

- (N) MULTI-PURPOSE BUILDING
- (N) ADMINISTRATION BUILDING
- (N) WILKINSON HOUSE REDEVELOPMENT
- SITE BOUNDARY

NSW Nominated Architects: Robert Denton Reg. No. 5782, Alex Kibble Reg. No. 6015

Do not scale drawings. Verify all dimensions on site. Notify architect of all discrepancies

Rev	Date	Description	Checked	Auth.
A	23.11.18	ISSUE FOR SSD	IB	IB

**NOT FOR CONSTRUCTION**

Project  
**SCEGGS DARLINGHURST  
MASTERPLAN**


Drawing Title  
**EXISTING SHADOW  
DIAGRAMS\_WINTER**

Proj. Dir	Proj. Arch	Drawn
RD	IB	RT
Job No.	Sheet	Scale
160441	A1	As indicated
Drawing No.	Revision	
<b>AR.MP.5003</b>	<b>A</b>	

Tanner Kibble Denton Architects Pty Ltd  
PO Box 660 Darlinghurst NSW 1300 Australia  
Level 1, 19 Foster Street, Surry Hills NSW 2010 Australia  
T +61 2 9281 4399  
F +61 2 9281 4337  
www.tkda.com.au



WINTER SOLSTICE  
(21 JUNE)

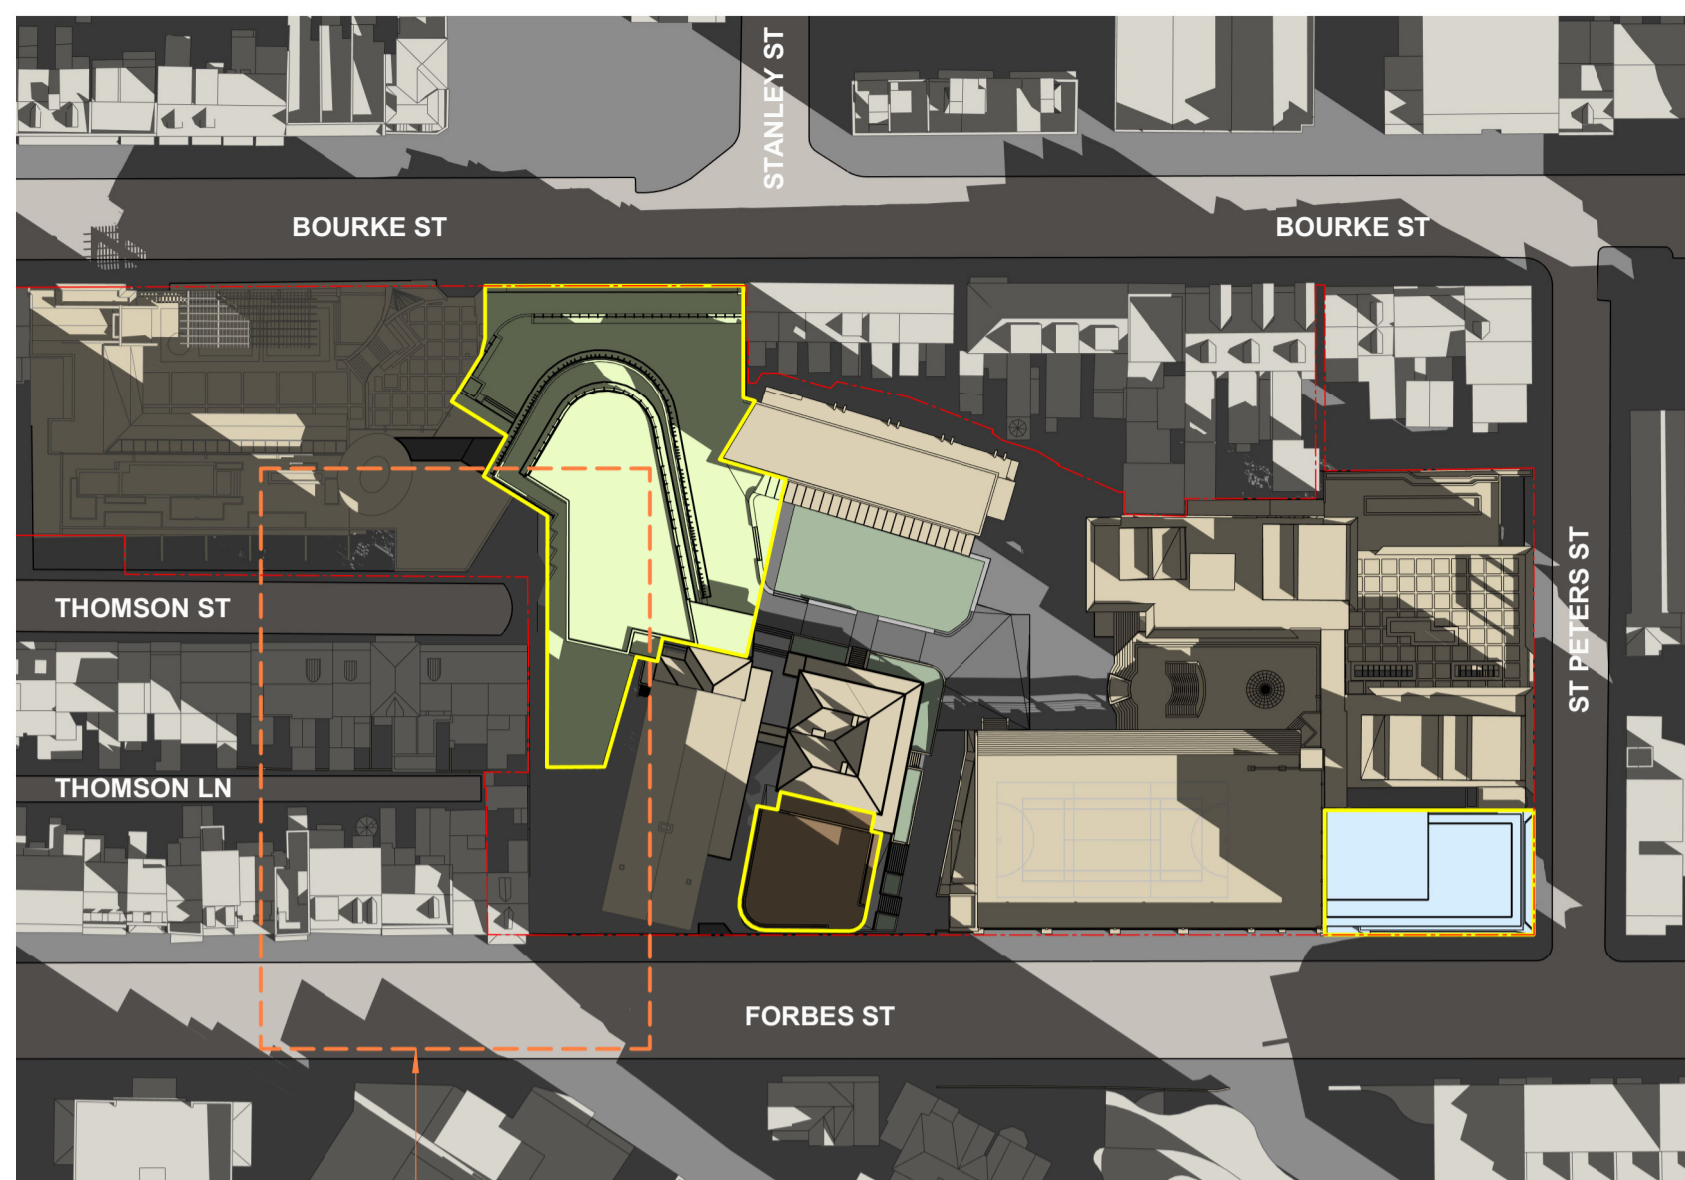

REFER TO AR.MP.5005

1 9AM  
1: 1000



REFER TO AR.MP.5005

2 10AM  
1: 1000



REFER TO AR.MP.5005

3 11AM  
1: 1000



REFER TO AR.MP.5005

4 12PM  
1: 1000




REFER TO AR.MP.5005

5 1PM  
1: 1000



REFER TO AR.MP.5005

6 2PM  
1: 1000

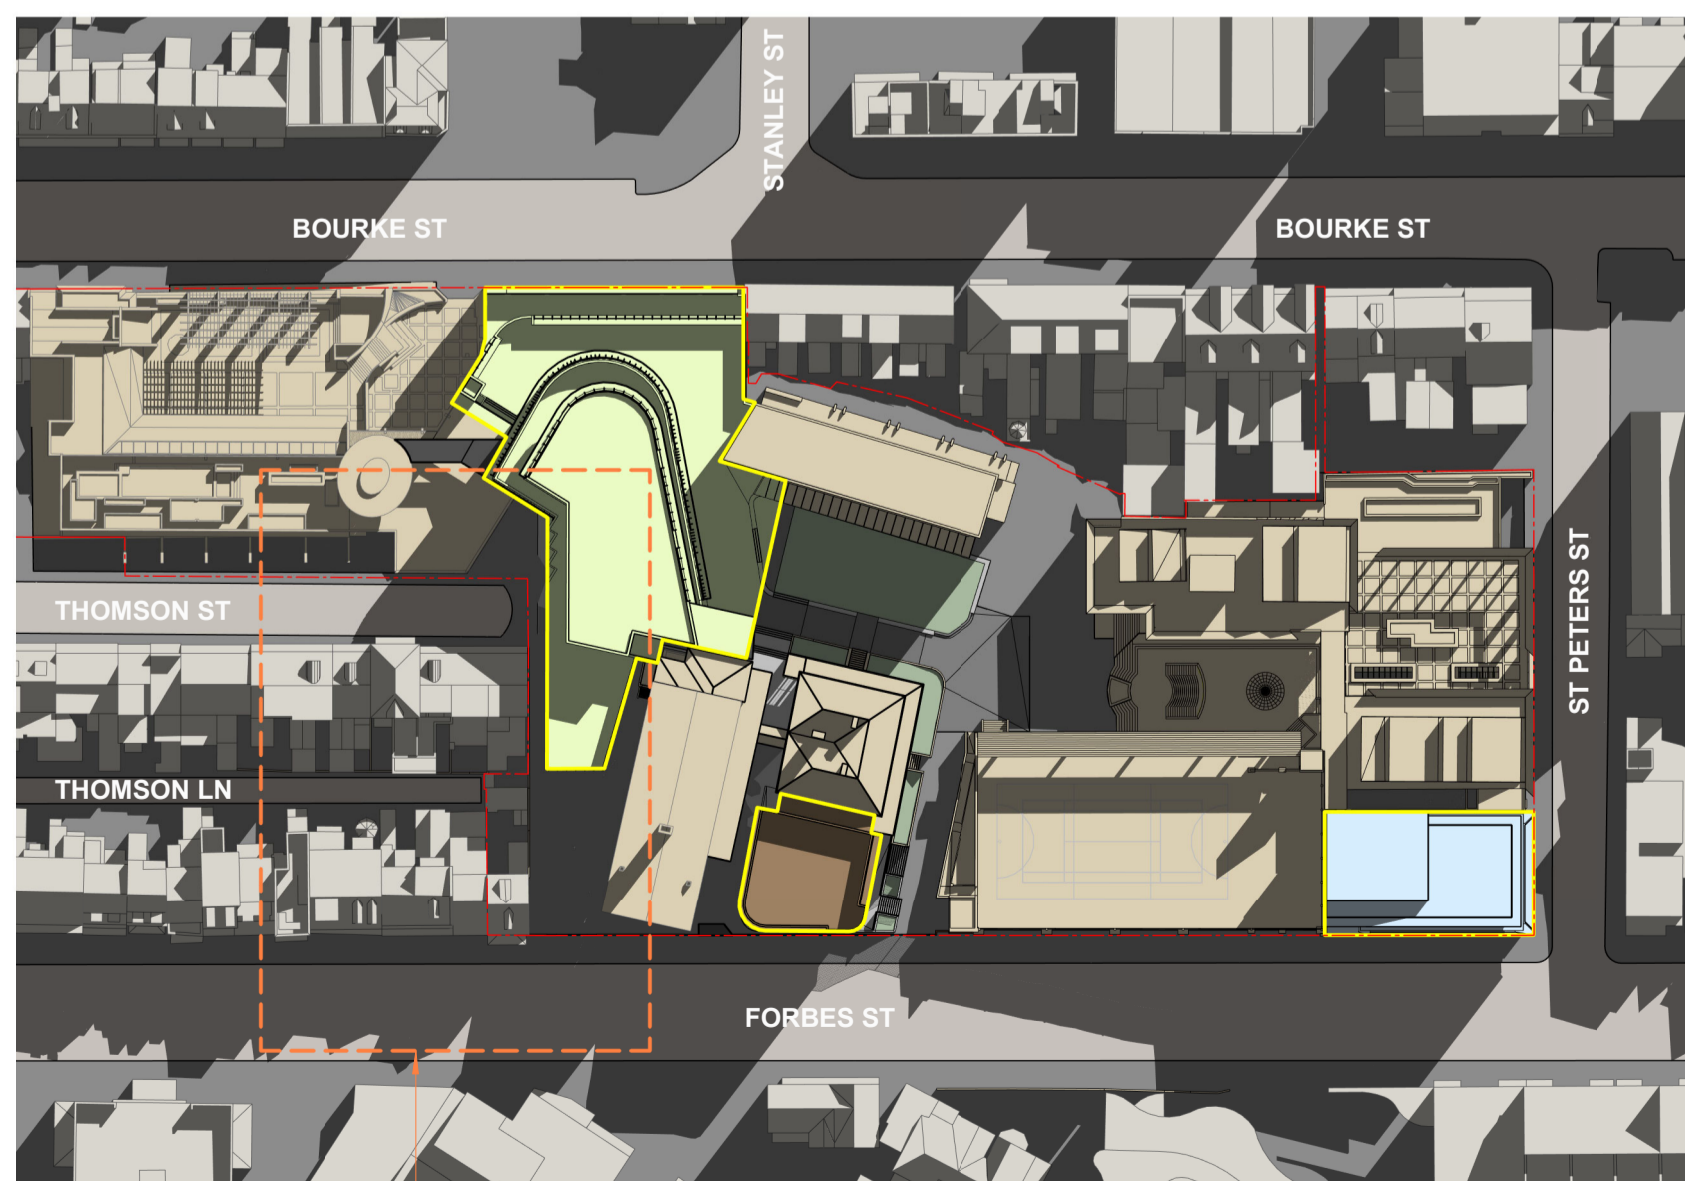

REFER TO AR.MP.5005

7 3PM  
1: 1000

CLIENT  
SCEGGS DARLINGHURST



T+ 02 9332 1133

URBAN PLANNER  
URBIS

T+ 02 8233 9900

COMMUNITY CONSULTING  
ELTON CONSULTING

T+ 02 9387 2600

QUANTITY SURVEYOR  
ALTUS GROUP

T+ 02 9263 1252

PROJECT MANAGER  
SANDRICK PROJECT DIRECTIONS

T+ 02 8860 9490

STRUCTURAL/CIVIL ENGINEER  
TAYLOR THOMSON WHITTING PTY LTD

T+ 02 9439 7288

HYDRAULIC/ELECTRICAL/MECHANICAL CONSULTANT  
ERBAS

T+ 02 9437 1022

BCA/ACCESS CONSULTANT  
DESIGN CONFIDENCE

T+ 02 8399 3707

LANDSCAPE ARCHITECT  
CONTEX

T+ 02 8244 8900

VISUAL IMPACT CONSULTANT  
VIRTUAL IDEAS

T+ 02 8399 0222

Abbreviations  
(E) EXISTING  
(N) PROPOSED

LEGEND

- (N) MULTI-PURPOSE BUILDING
- (N) ADMINISTRATION BUILDING
- (N) WILKINSON HOUSE REDEVELOPMENT
- SITE BOUNDARY

NSW Nominated Architects: Robert Denton Reg. No. 5782, Alex Kibble Reg. No. 6015

Do not scale drawings. Verify all dimensions on site. Notify architect of all discrepancies

Rev	Date	Description	Checked	Auth.
A	23.11.18	ISSUE FOR SSD	IB	IB

**NOT FOR CONSTRUCTION**

Project  
**SCEGGS DARLINGHURST  
MASTERPLAN**

Drawing Title  
**PROPOSED SHADOW  
DIAGRAMS\_WINTER**

Proj. Dir	Proj. Arch	Drawn
RD	IB	RT
Job No.	Sheet	Scale
160441	A1	As indicated
Drawing No.	Revision	
<b>AR.MP.5004</b>	<b>A</b>	

Tanner Kibble Denton Architects Pty Ltd  
PO Box 660 Darlinghurst NSW 1300 Australia  
Level 1, 19 Foster Street, Surry Hills NSW 2010 Australia  
T +61 2 9281 4399  
F +61 2 9281 4337  
www.tkda.com.au

