



THOMSON STREET

NO.2

NO.4

NO.6

NO.8

NO.10

NO.12

NO.14

NSW Nominated Architects: Robert Denton Reg. No. 5782, Alex Kibble Reg. No. 6015
Do not scale drawings. Verify all dimensions on site. Notify architect of all discrepancies

Rev	Date	Description	Checked	Auth.
A	23.11.18	ISSUE FOR SSD	IB	IB



VIEW LOOKING NORTH ALONG THOMSON STREET



EXISTING PLANTINGS AT THE END OF THOMSON STREET



EXISTING PLANTINGS AT THE END OF THOMSON STREET

NOT FOR CONSTRUCTION

Project
SCEGGS DARLINGHURST
MASTERPLAN


Drawing Title
THOMSON STREET STREETScape

Proj. Dir	Proj. Arch	Drawn
RD	IB	RT
Job No.	Sheet	Scale
160441	A1	As indicated
Drawing No.	Revision	
AR.MP.5007	A	

Tanner Kibble Denton Architects Pty Ltd
PO Box 660 Darlinghurst NSW 1300 Australia
Level 1, 19 Foster Street, Surry Hills NSW 2010 Australia
T +61 2 9281 4399
F +61 2 9281 4337
www.tkda.com.au


**WINTER SOLSTICE
(21 JUNE)**

THOMSON STREET RESIDENCES ARE IN FULL SHADOW UP TO 11:30AM AS SUN IS BEHIND FACADE

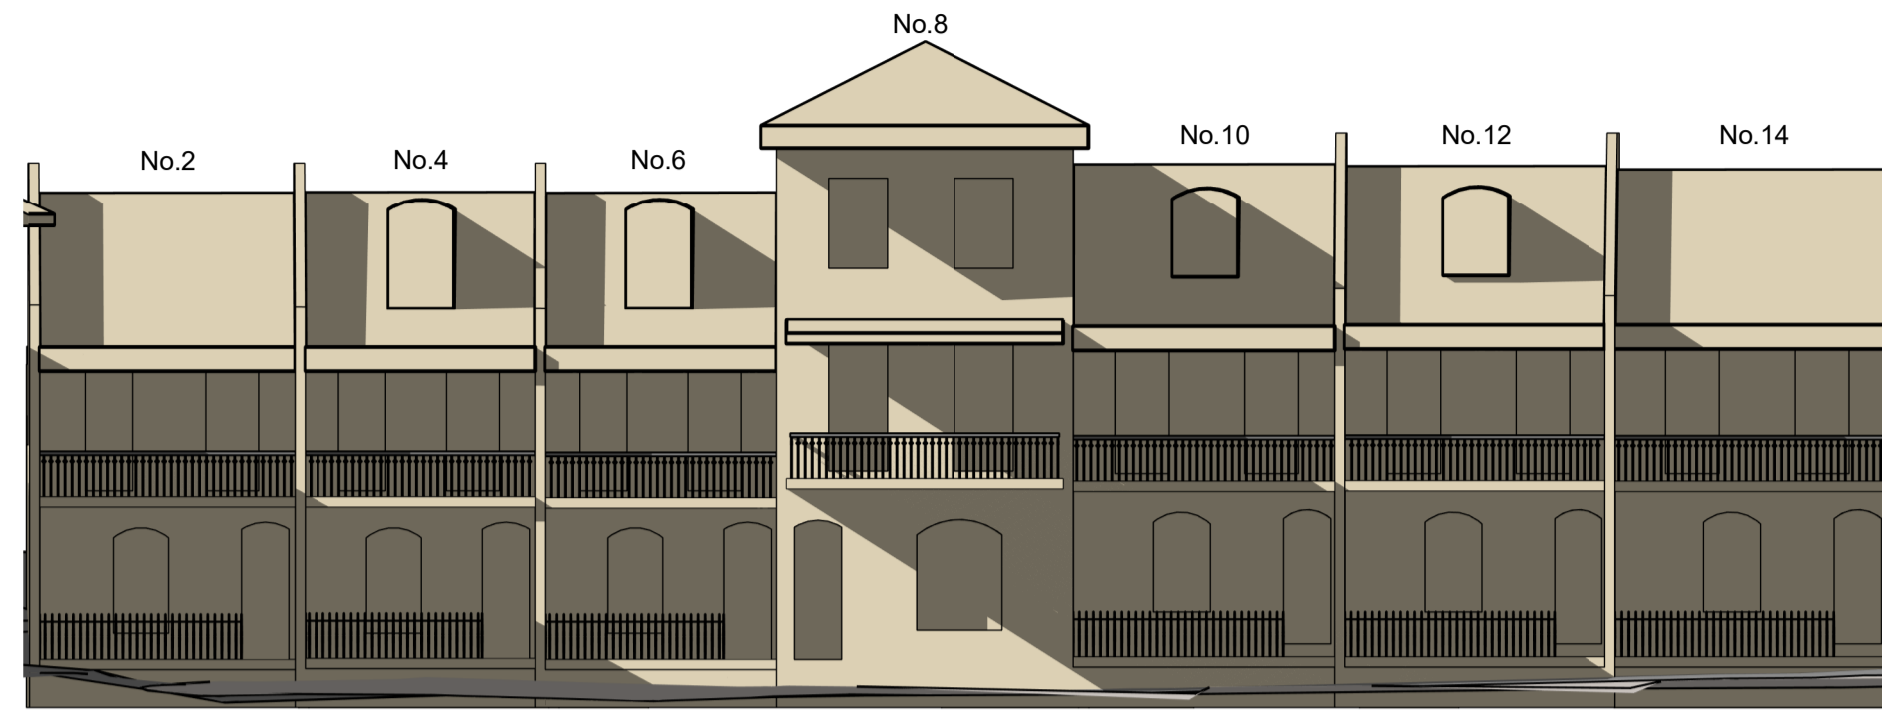


THOMSON STREET ELEVATION

1 EXISTING 11 30AM

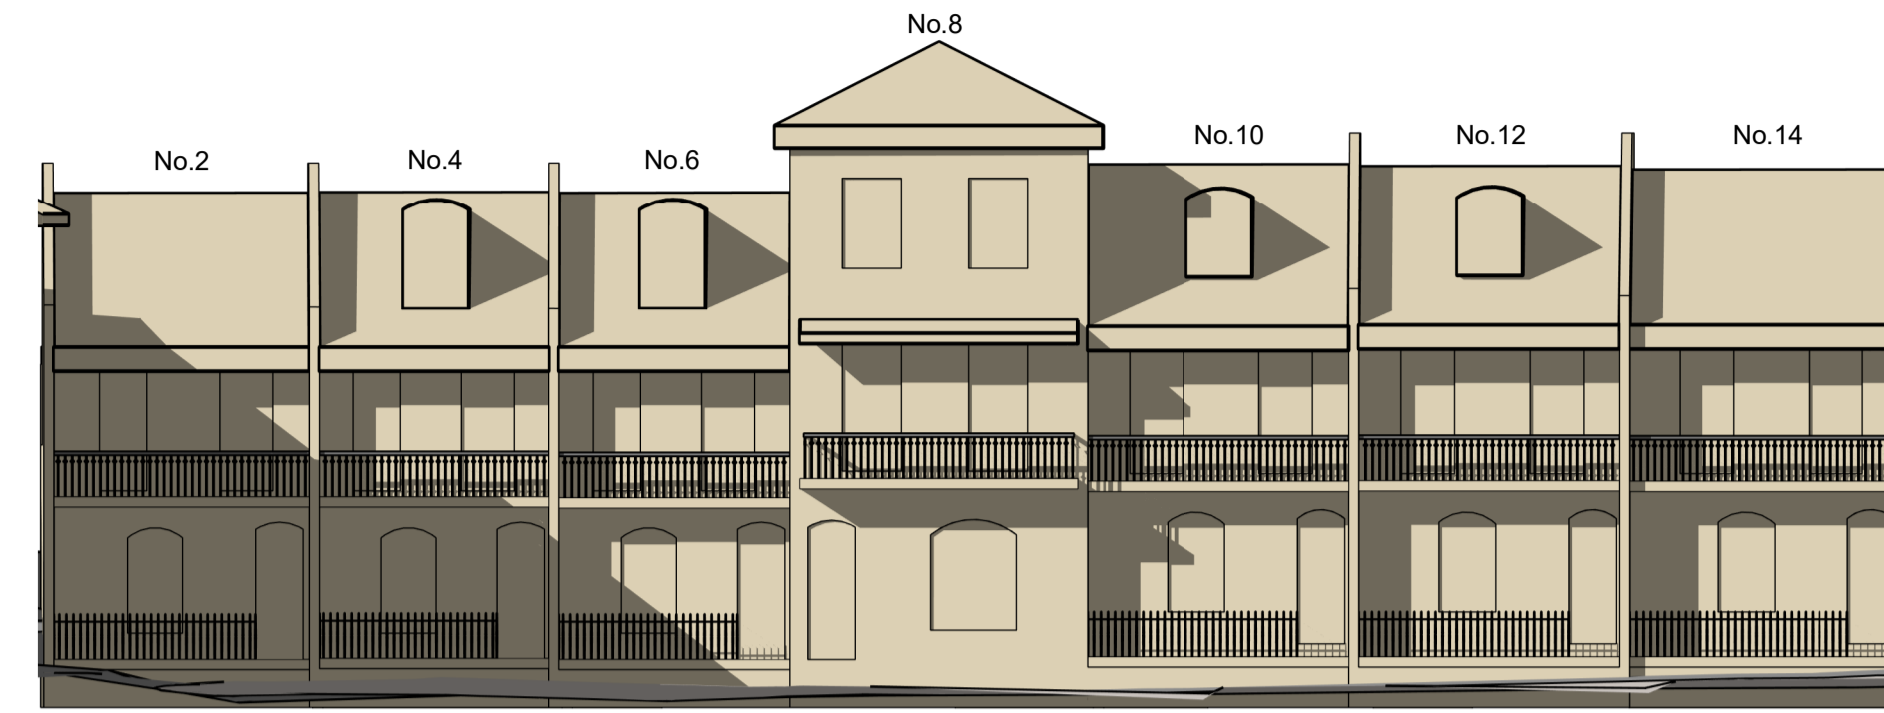


THOMSON STREET ELEVATION

5 EXISTING 1 30PM

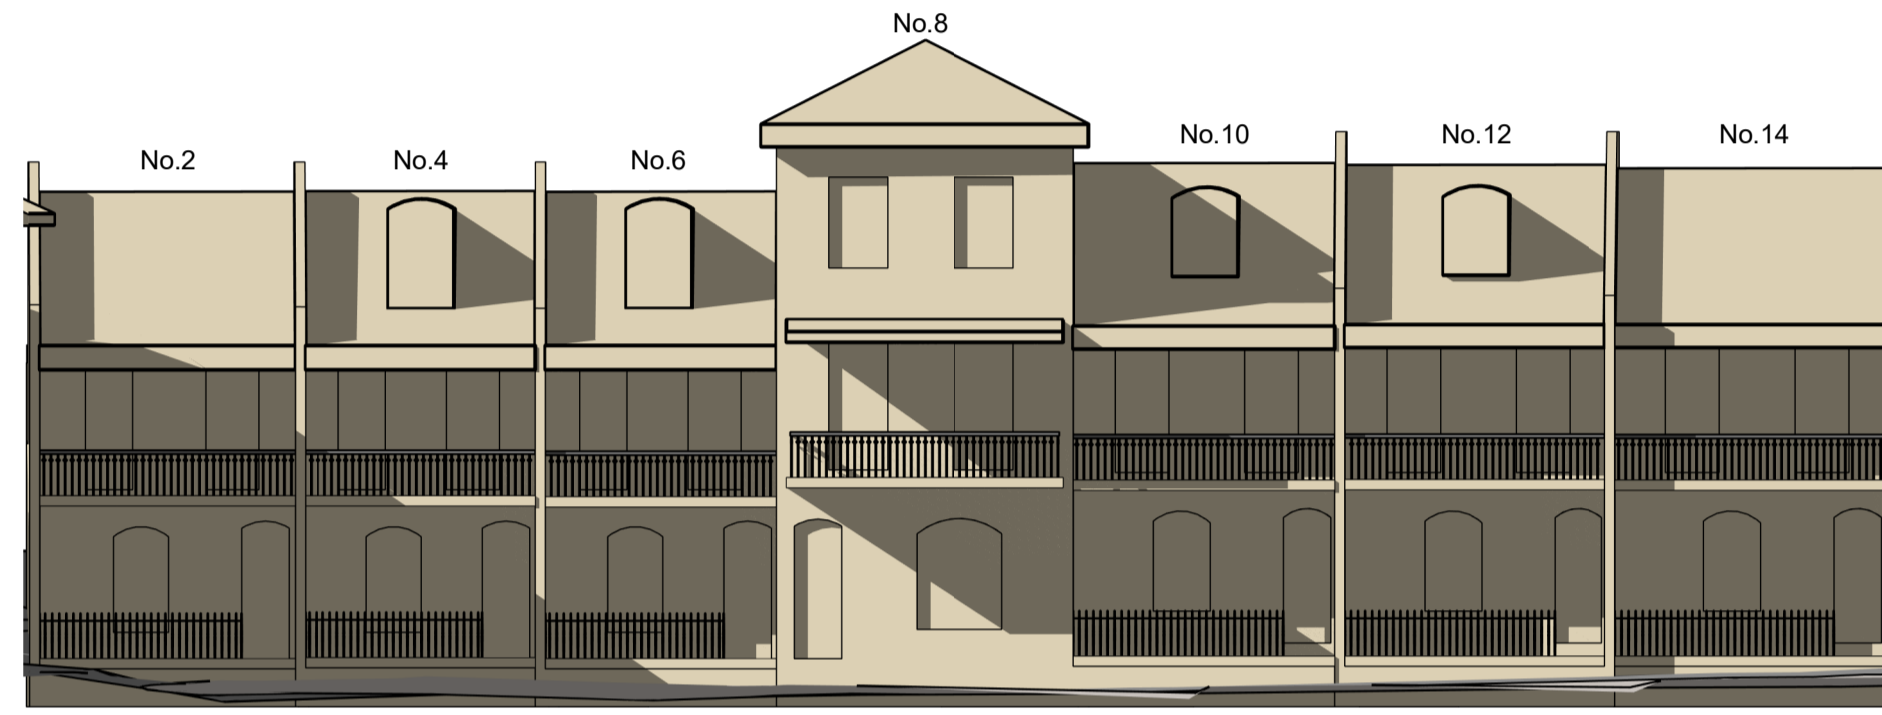


THOMSON STREET ELEVATION

2 EXISTING 12PM

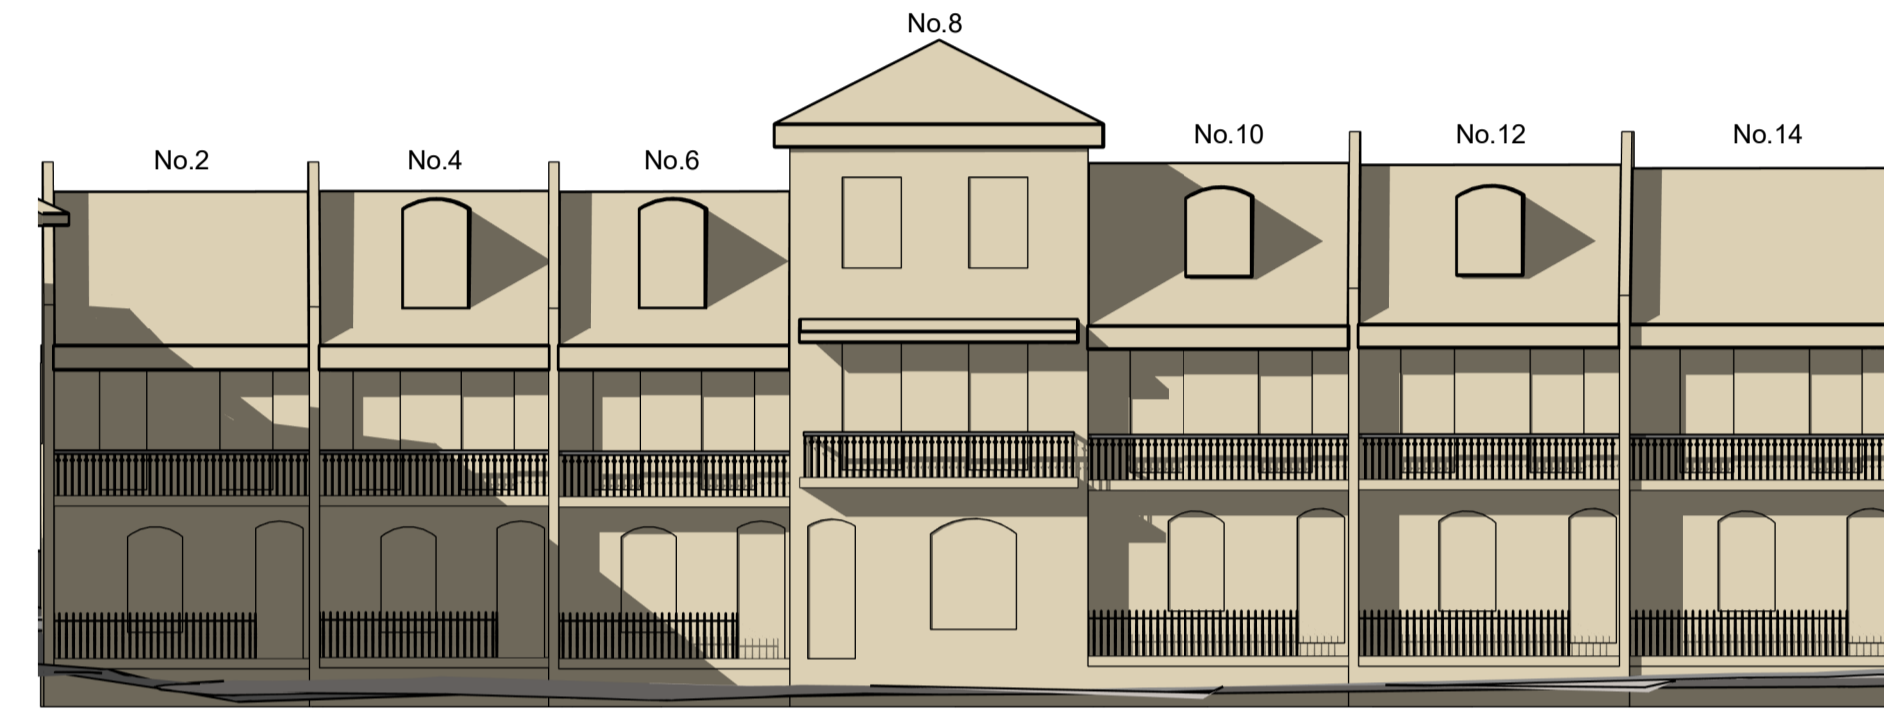


THOMSON STREET ELEVATION

6 EXISTING 2PM

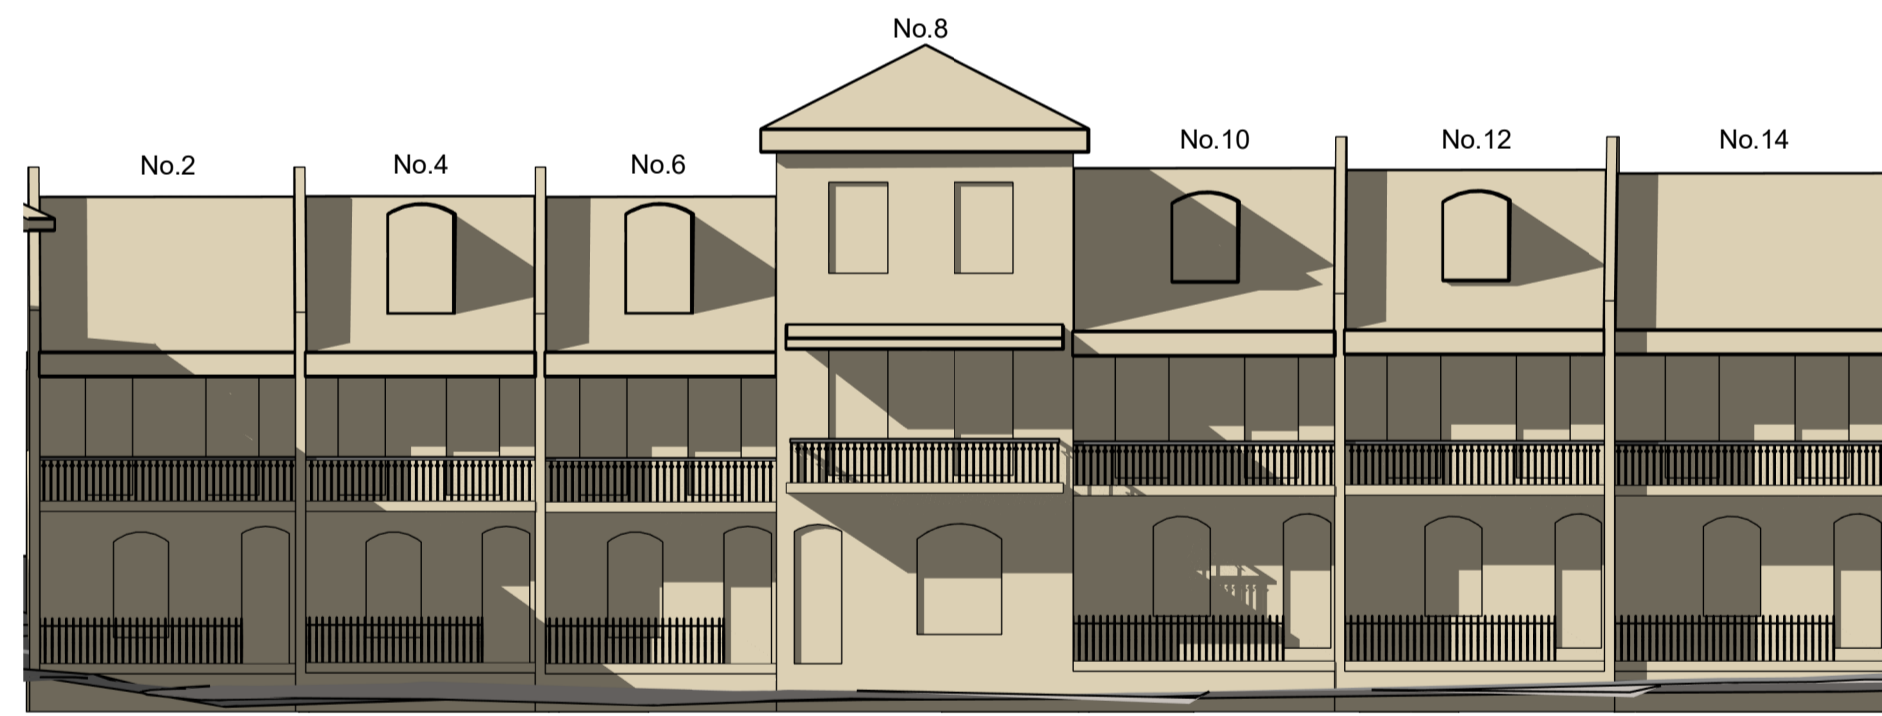


THOMSON STREET ELEVATION

3 EXISTING 12 30PM

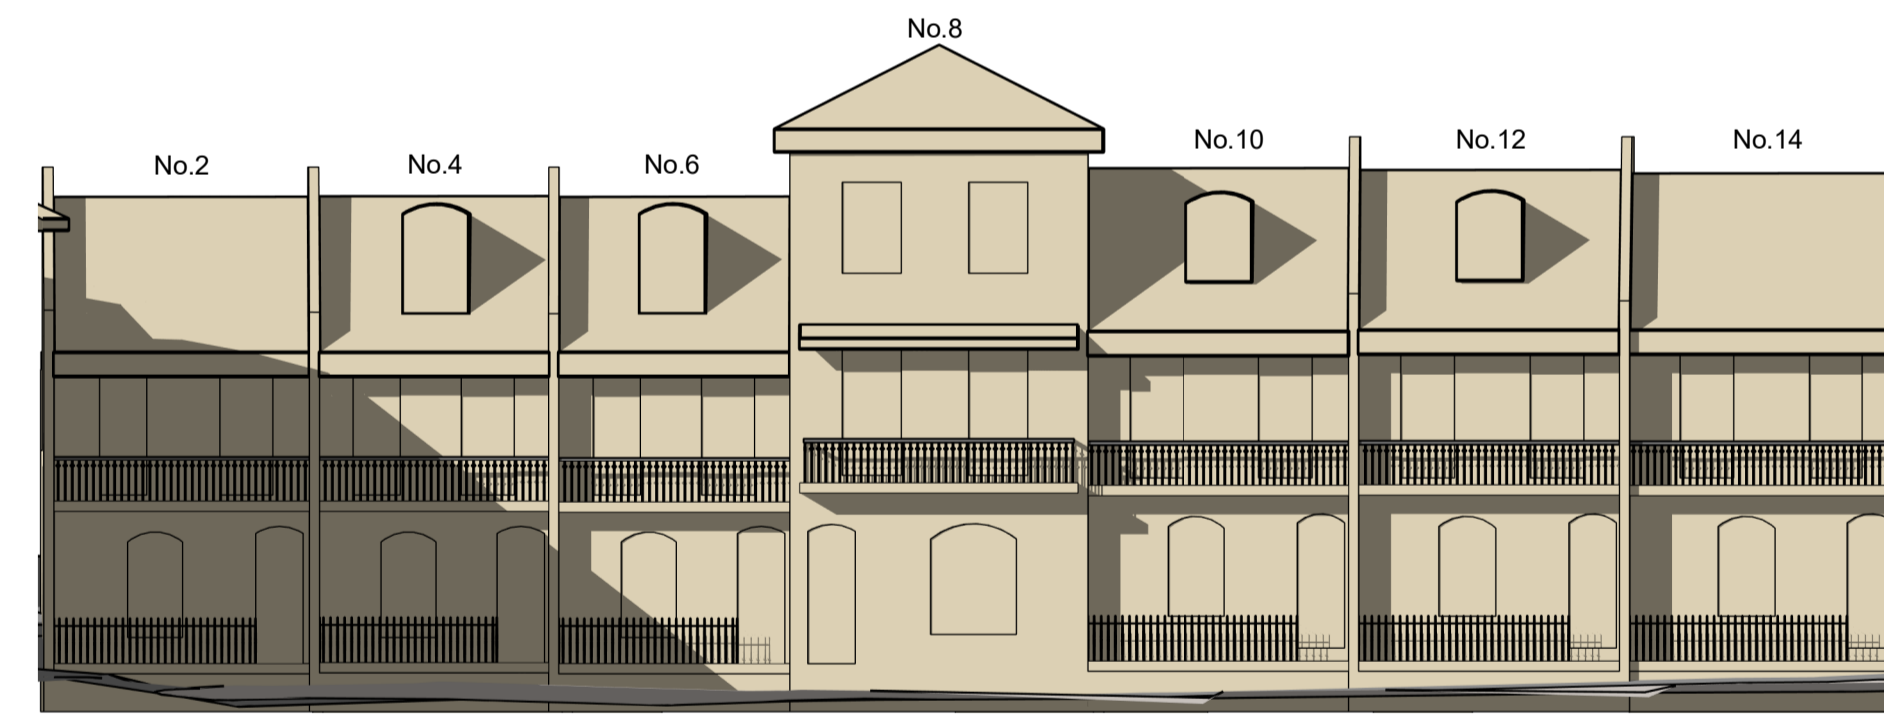


THOMSON STREET ELEVATION

7 EXISTING 2 30PM

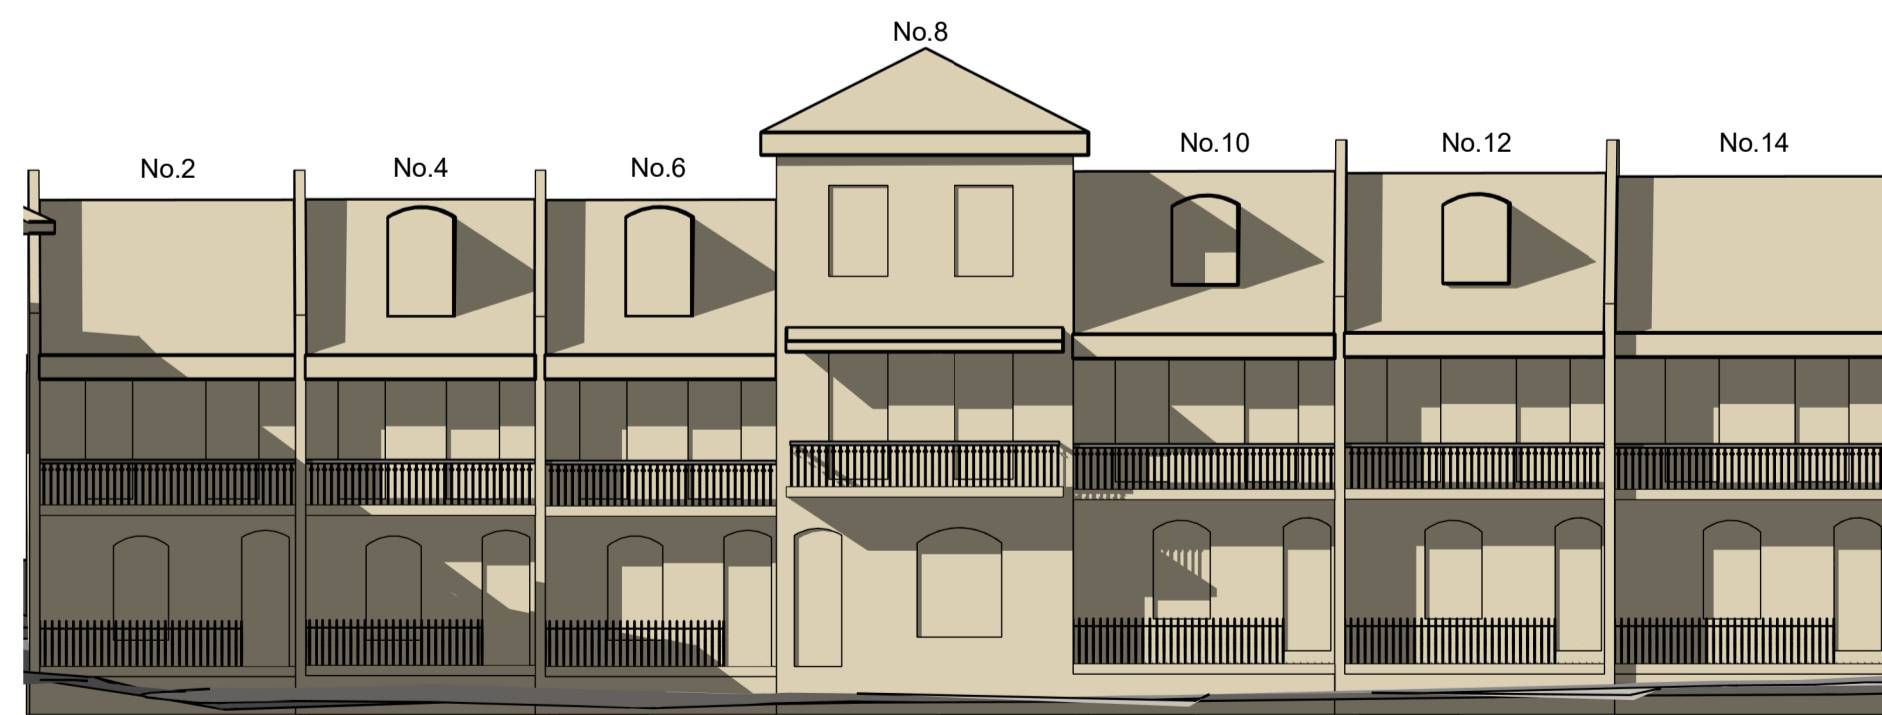

THOMSON STREET ELEVATION

4 EXISTING 1PM

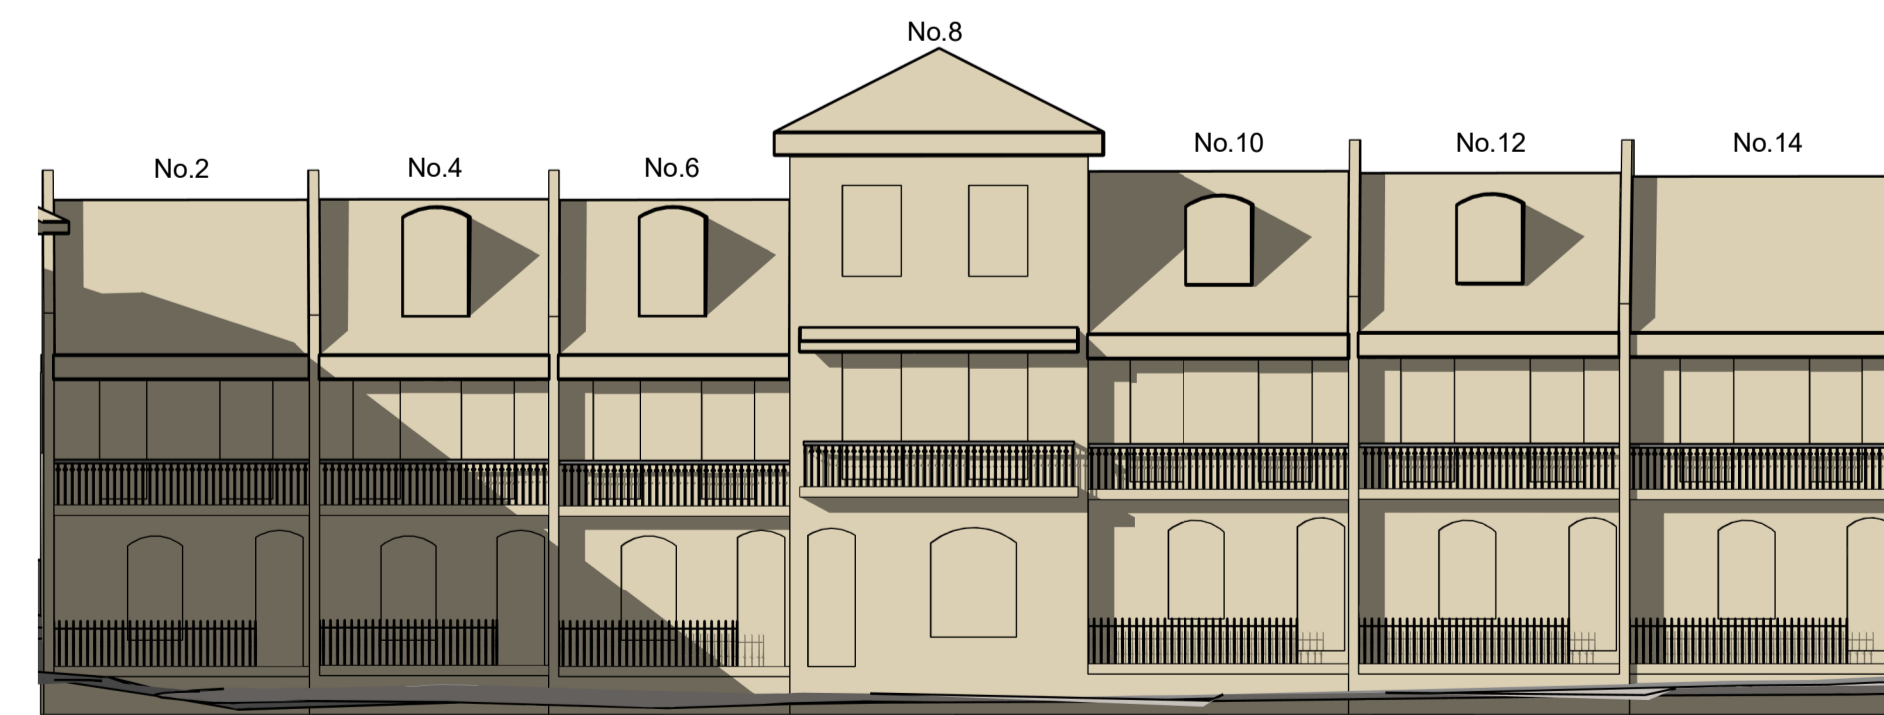

THOMSON STREET ELEVATION

8 EXISTING 3PM



Rev	Date	Description	Checked	Auth.
A	23.11.18	ISSUE FOR SSD	IB	IB

NOT FOR CONSTRUCTION

Project
**SCEGGS DARLINGHURST
MASTERPLAN**


Drawing Title
**EXISTING SHADOWS ON THOMSON
STREET ELEVATION_WINTER**

Proj. Dir	Proj. Arch	Drawn
RD	IB	RT
Job No.	Sheet	Scale
160441	A1	As indicated
Drawing No.	Revision	
AR.MP.5008	A	


Tanner Kibble Denton Architects Pty Ltd
PO Box 660 Darlinghurst NSW 1300 Australia
Level 1, 19 Foster Street, Surry Hills NSW 2010 Australia
T +61 2 9281 4399
F +61 2 9281 4337
www.tkda.com.au

**WINTER SOLSTICE
(21 JUNE)**


THOMSON STREET RESIDENCES ARE IN FULL SHADOW UP TO 11:30AM AS SUN IS BEHIND FACADE

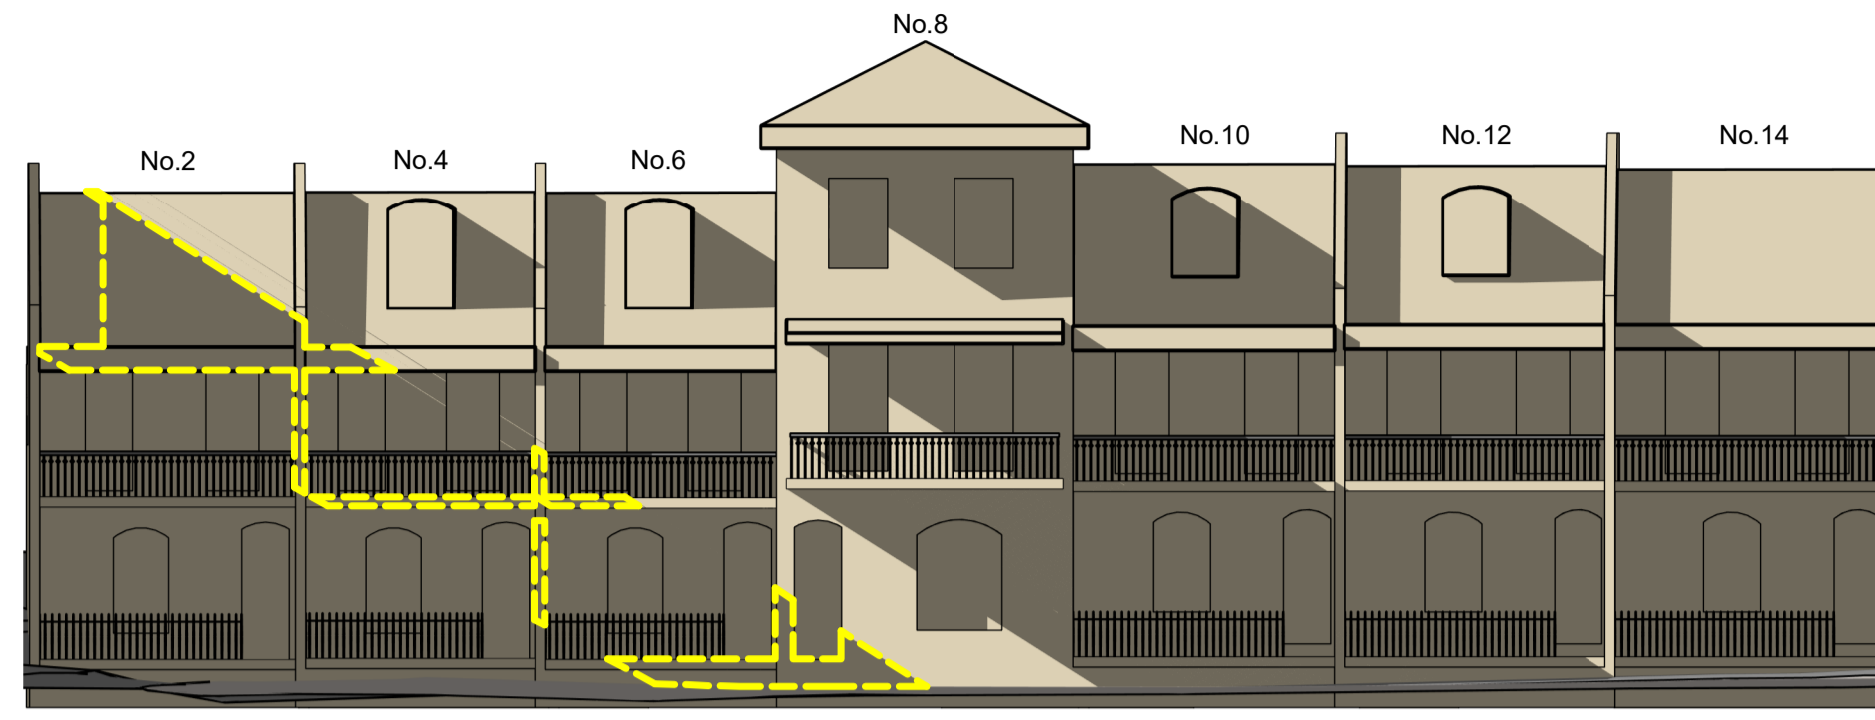


1 PROPOSED 11 30AM

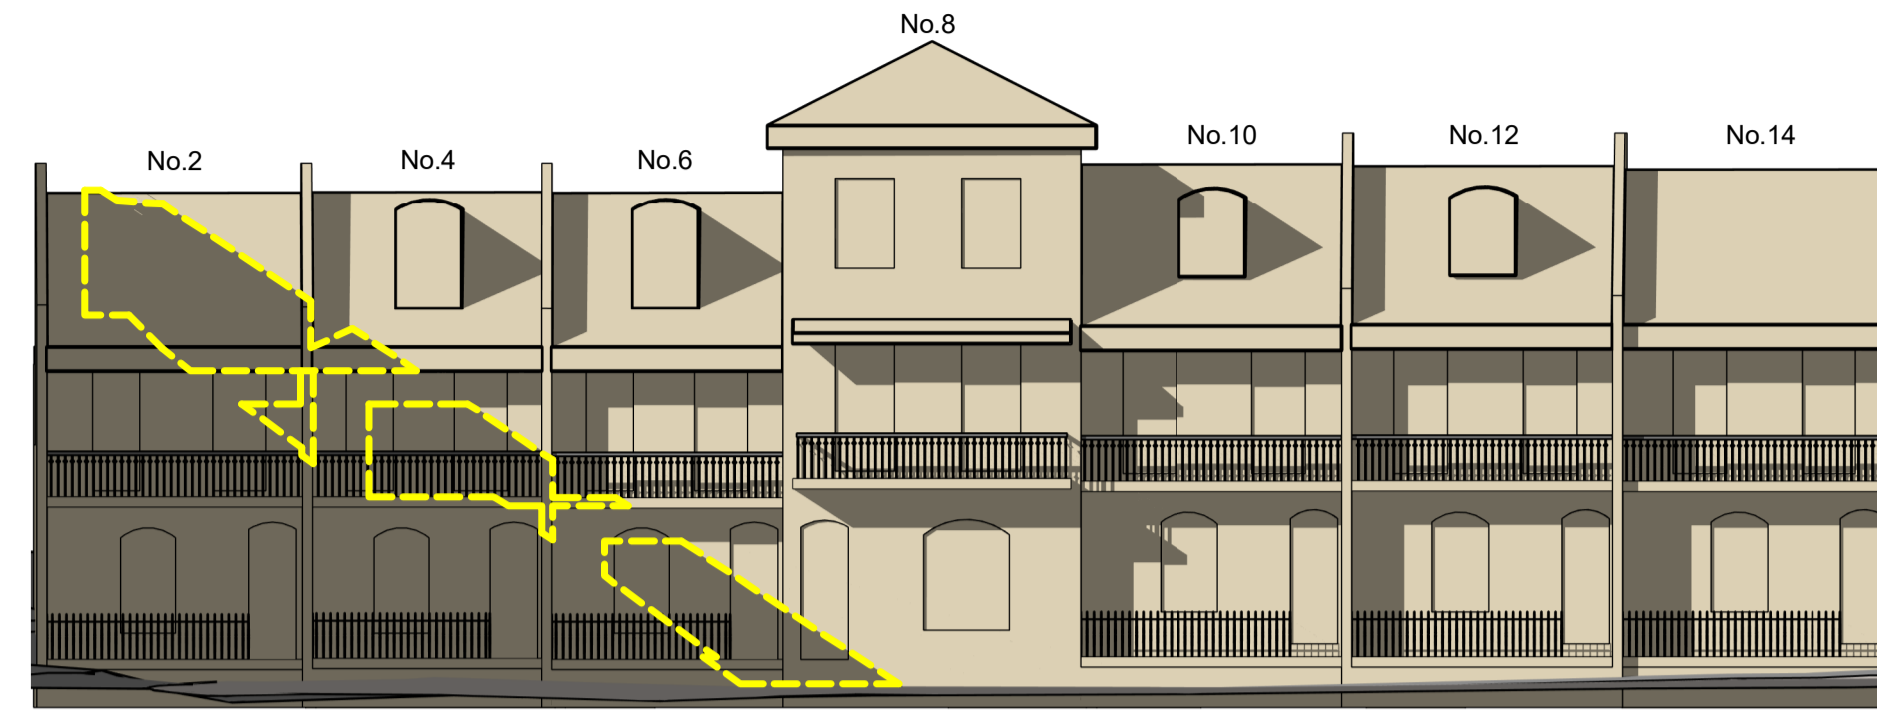

5 PROPOSED 1 30PM

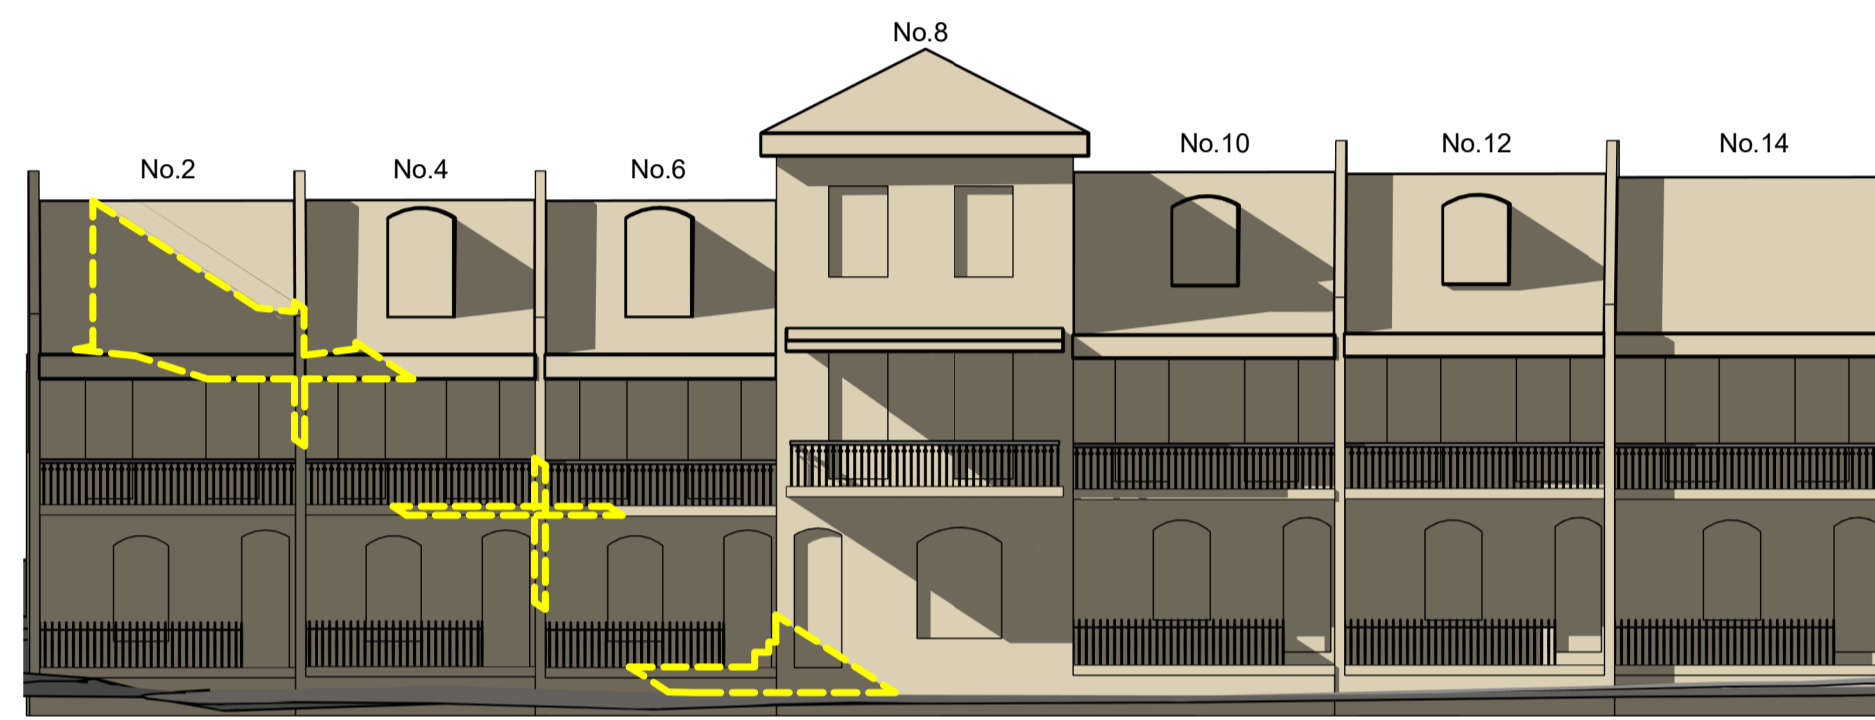


2 PROPOSED 12PM

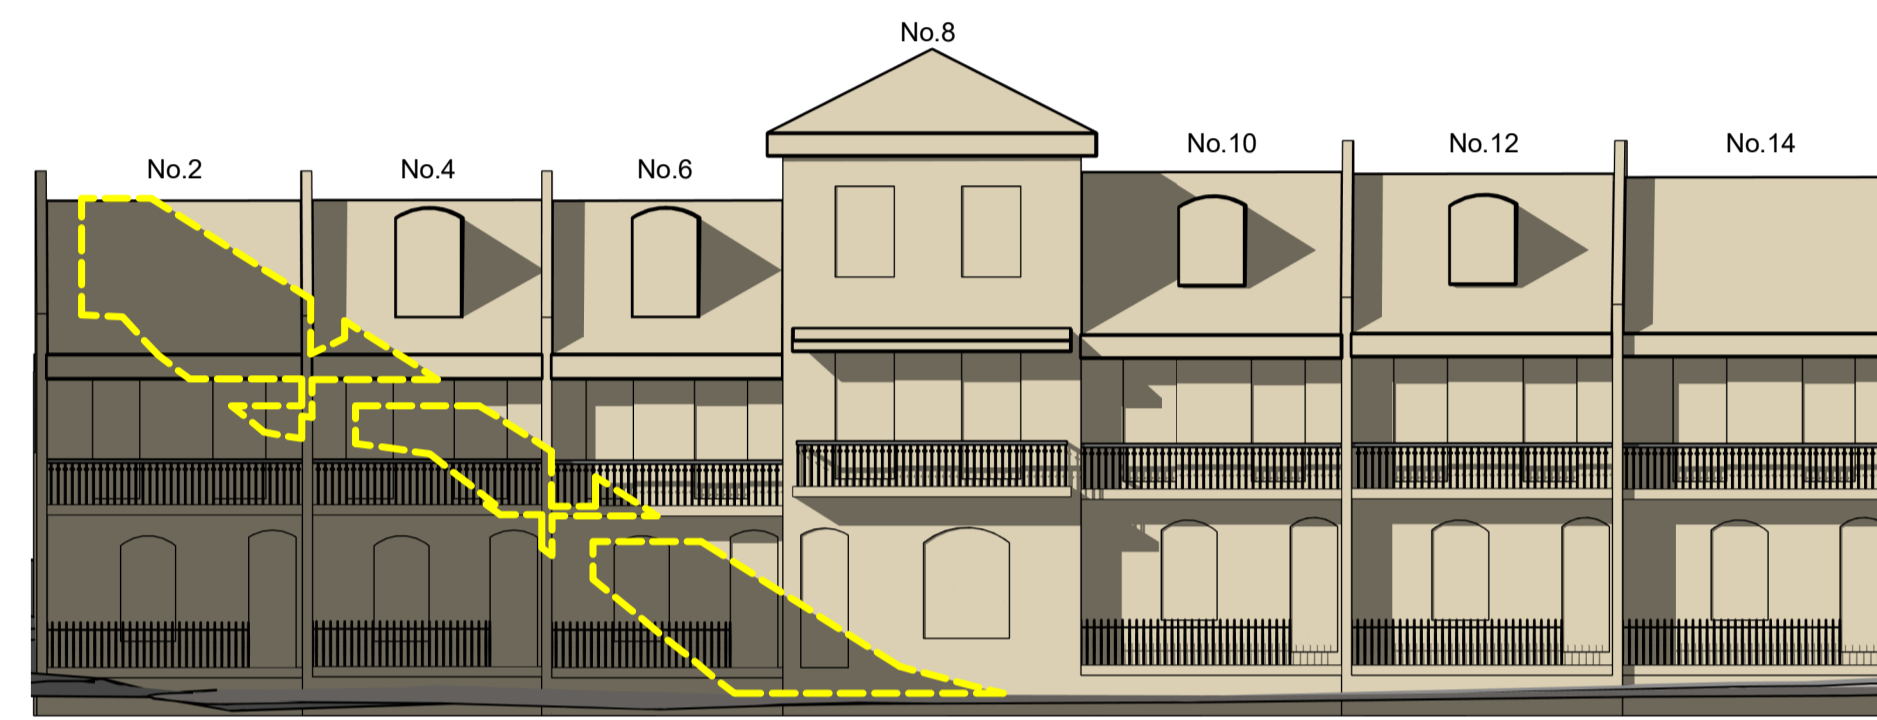


6 PROPOSED 2PM




3 PROPOSED 12 30PM

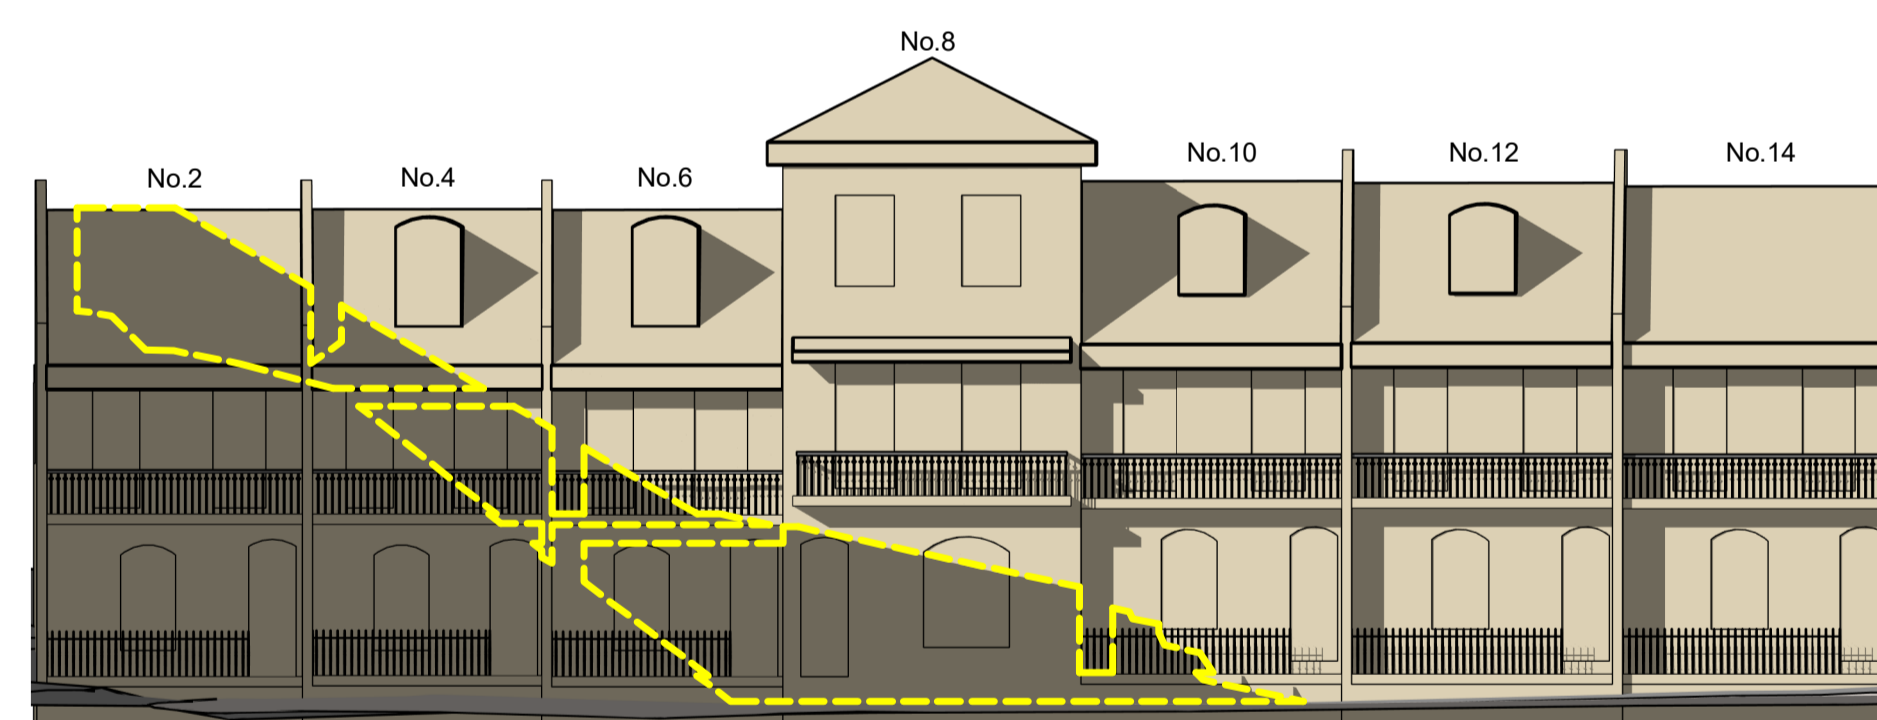

7 PROPOSED 2 30PM

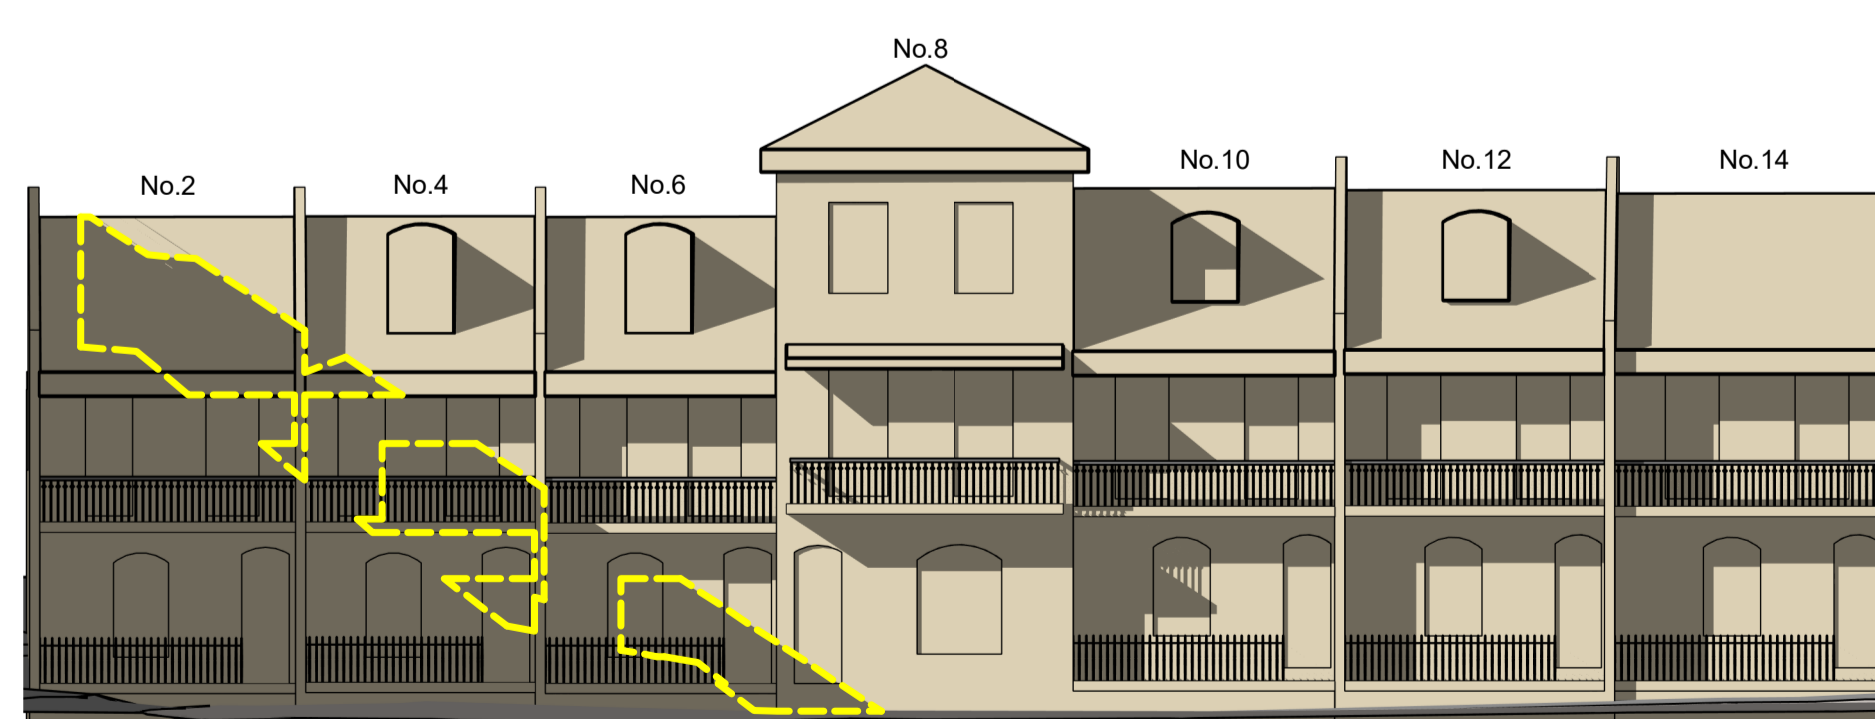

4 PROPOSED 1PM

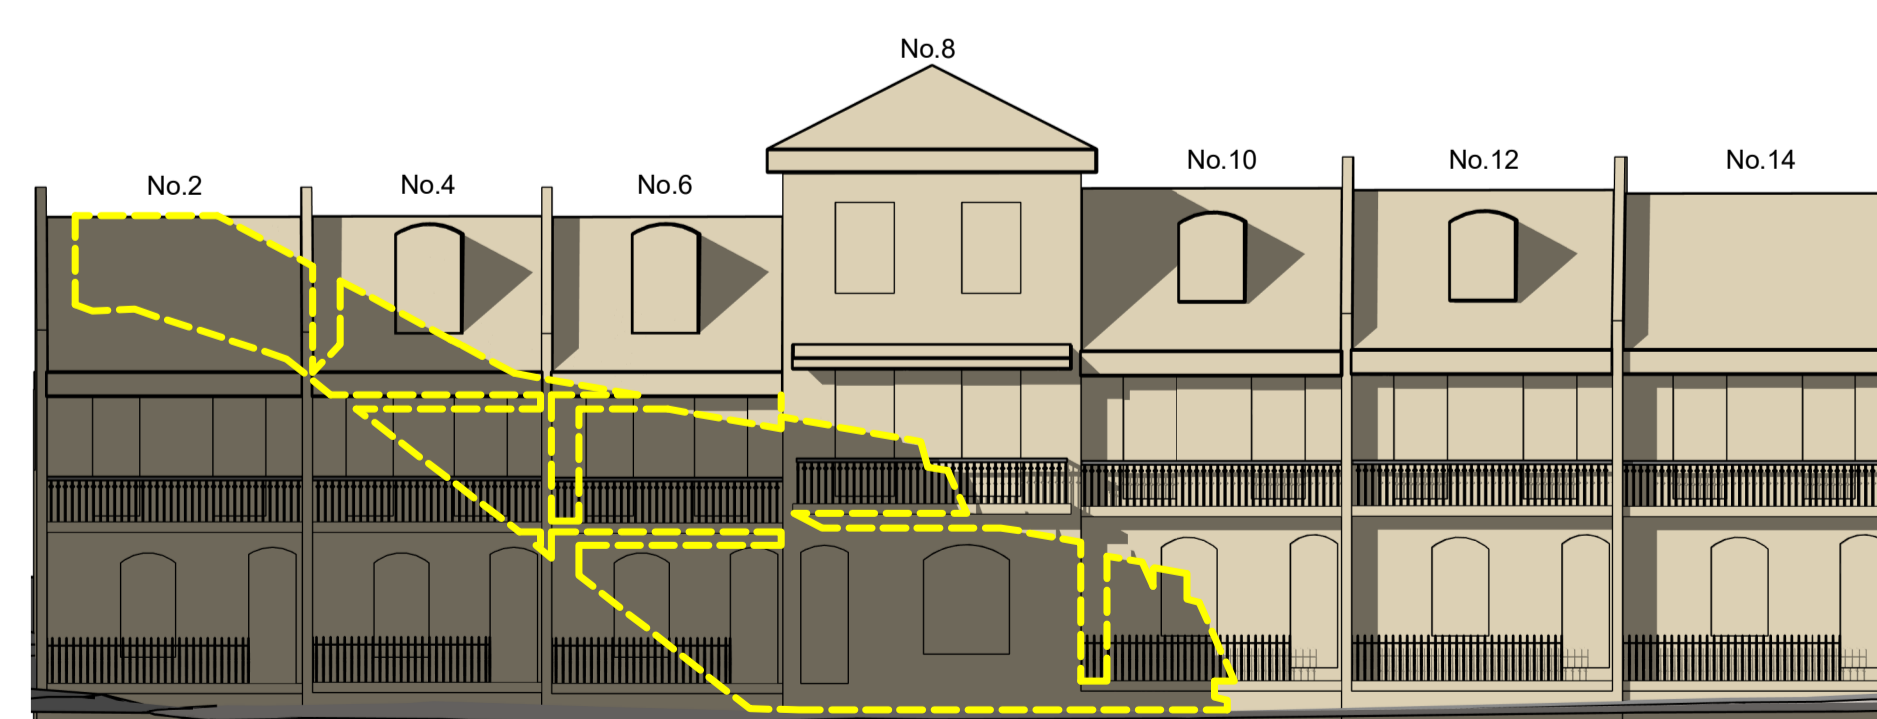

8 PROPOSED 3PM



LEGEND
 ADDITIONAL SHADOWS CAST ONTO THOMSON STREET RESIDENCES

NSW Nominated Architects: Robert Denton Reg. No. 5782, Alex Kibble Reg. No. 6015
 Do not scale drawings. Verify all dimensions on site. Notify architect of all discrepancies

Rev	Date	Description	Checked	Auth.
A	23.11.18	ISSUE FOR SSD	IB	IB

NOT FOR CONSTRUCTION

Project
**SCEGGS DARLINGHURST
MASTERPLAN**

Drawing Title
**PROPOSED SHADOWS ON
THOMSON STREET
ELEVATION WINTER**

Proj. Dir	Proj. Arch	Drawn
RD	IB	RT
Job No.	Sheet	Scale
160441	A1	As indicated

Drawing No. **AR.MP.5009** Revision **A**

Tanner Kibble Denton Architects Pty Ltd
 PO Box 660 Darlinghurst NSW 1300 Australia
 Level 1, 19 Foster Street, Surry Hills NSW 2010 Australia
 T +61 2 9281 4399
 F +61 2 9281 4337
 www.tkda.com.au

