





LEGEND


--- BUILDINGS ABOVE 15M HEIGHT LIMIT

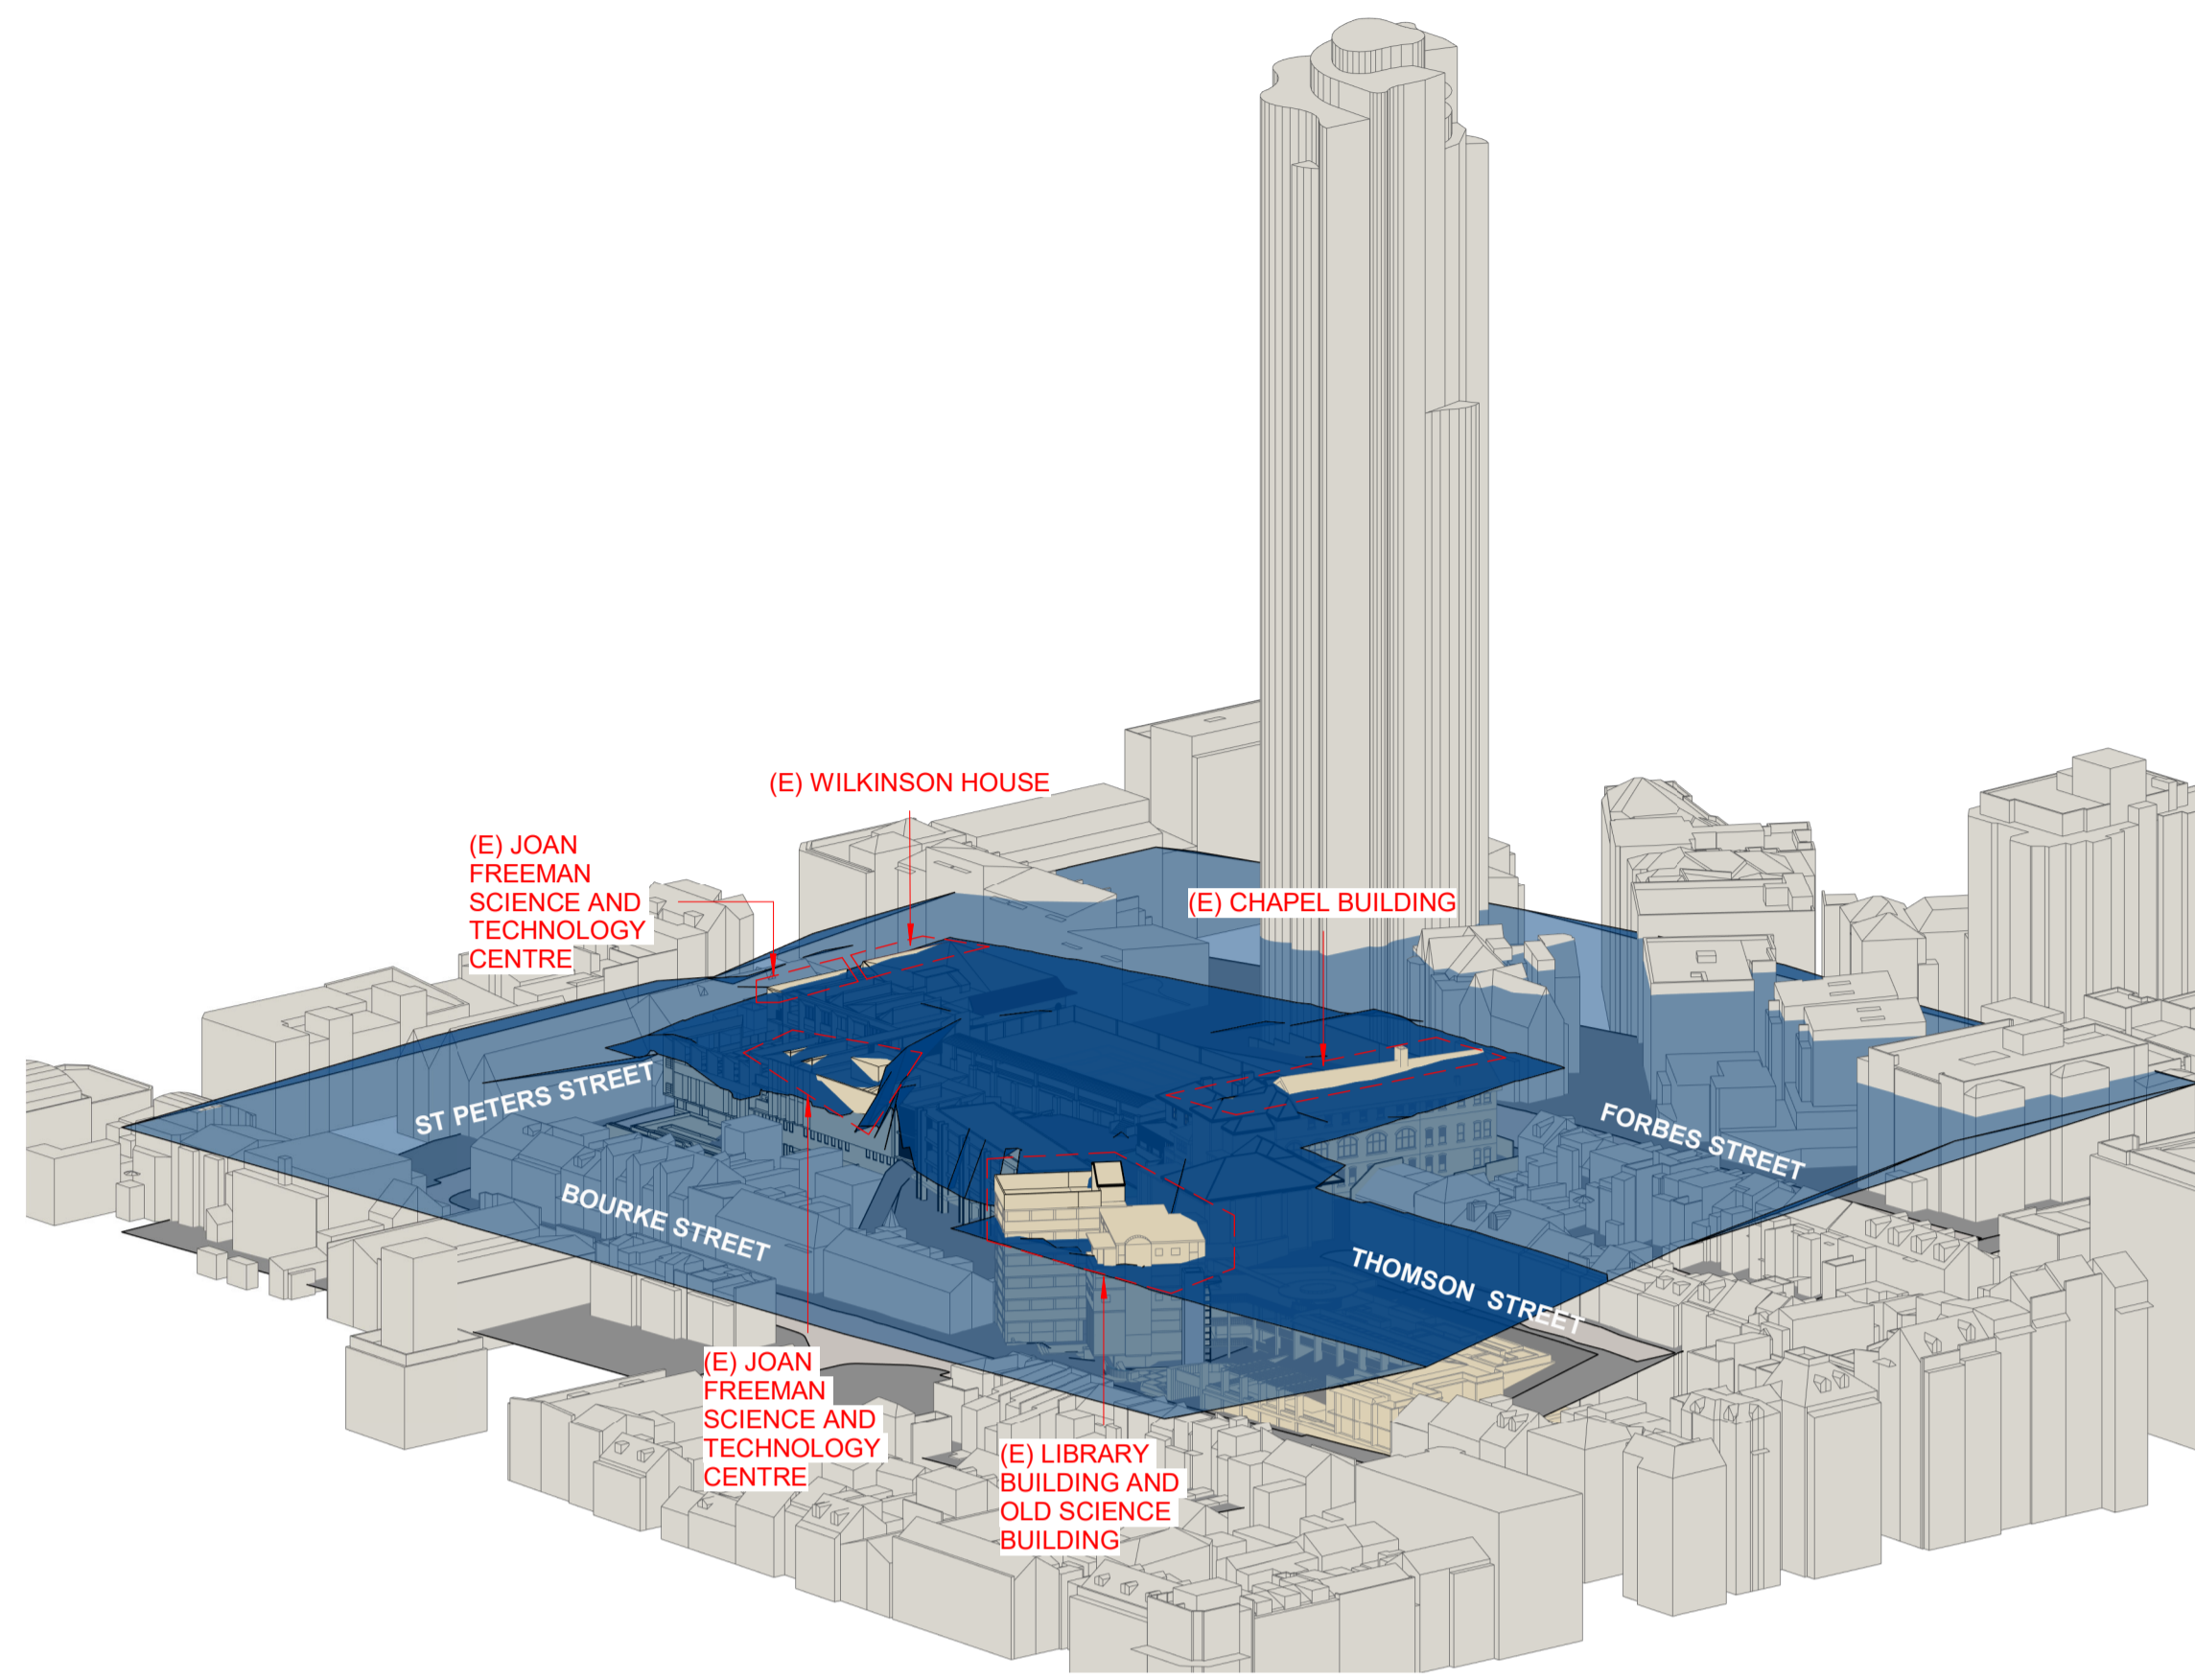


1 EXISTING VIEW FROM SOUTH WEST

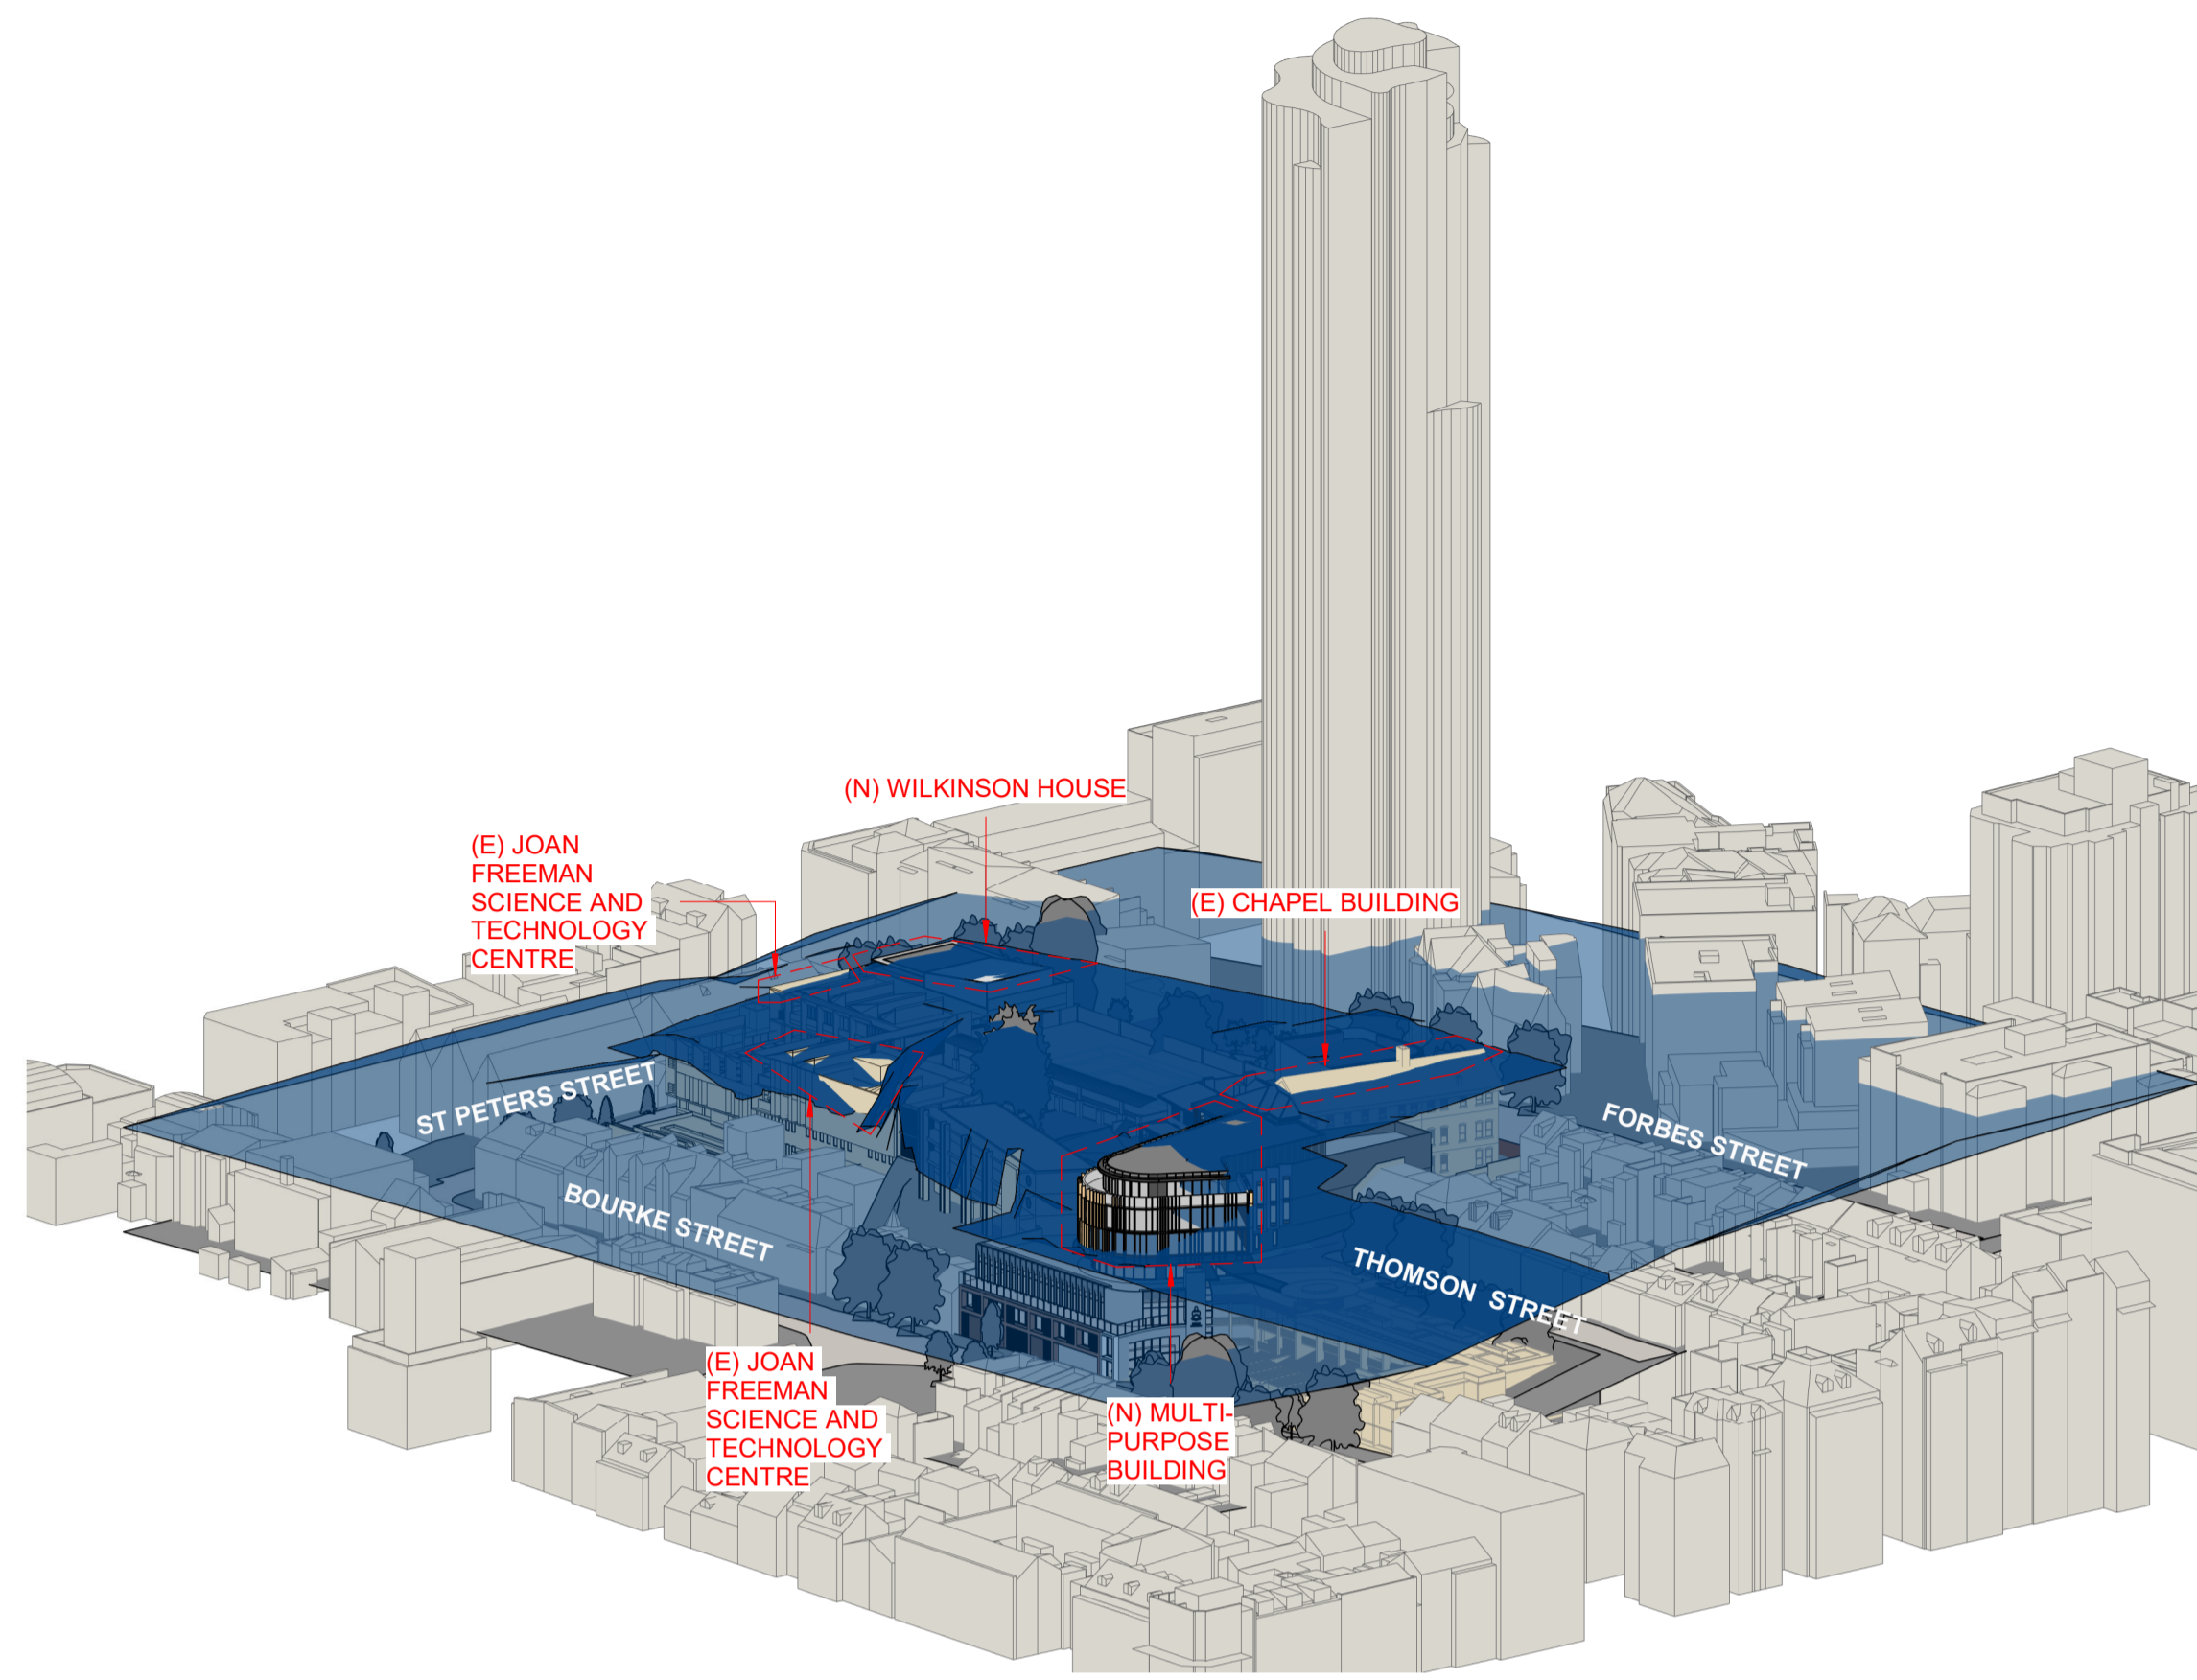

2 PROPOSED VIEW FROM SOUTH WEST

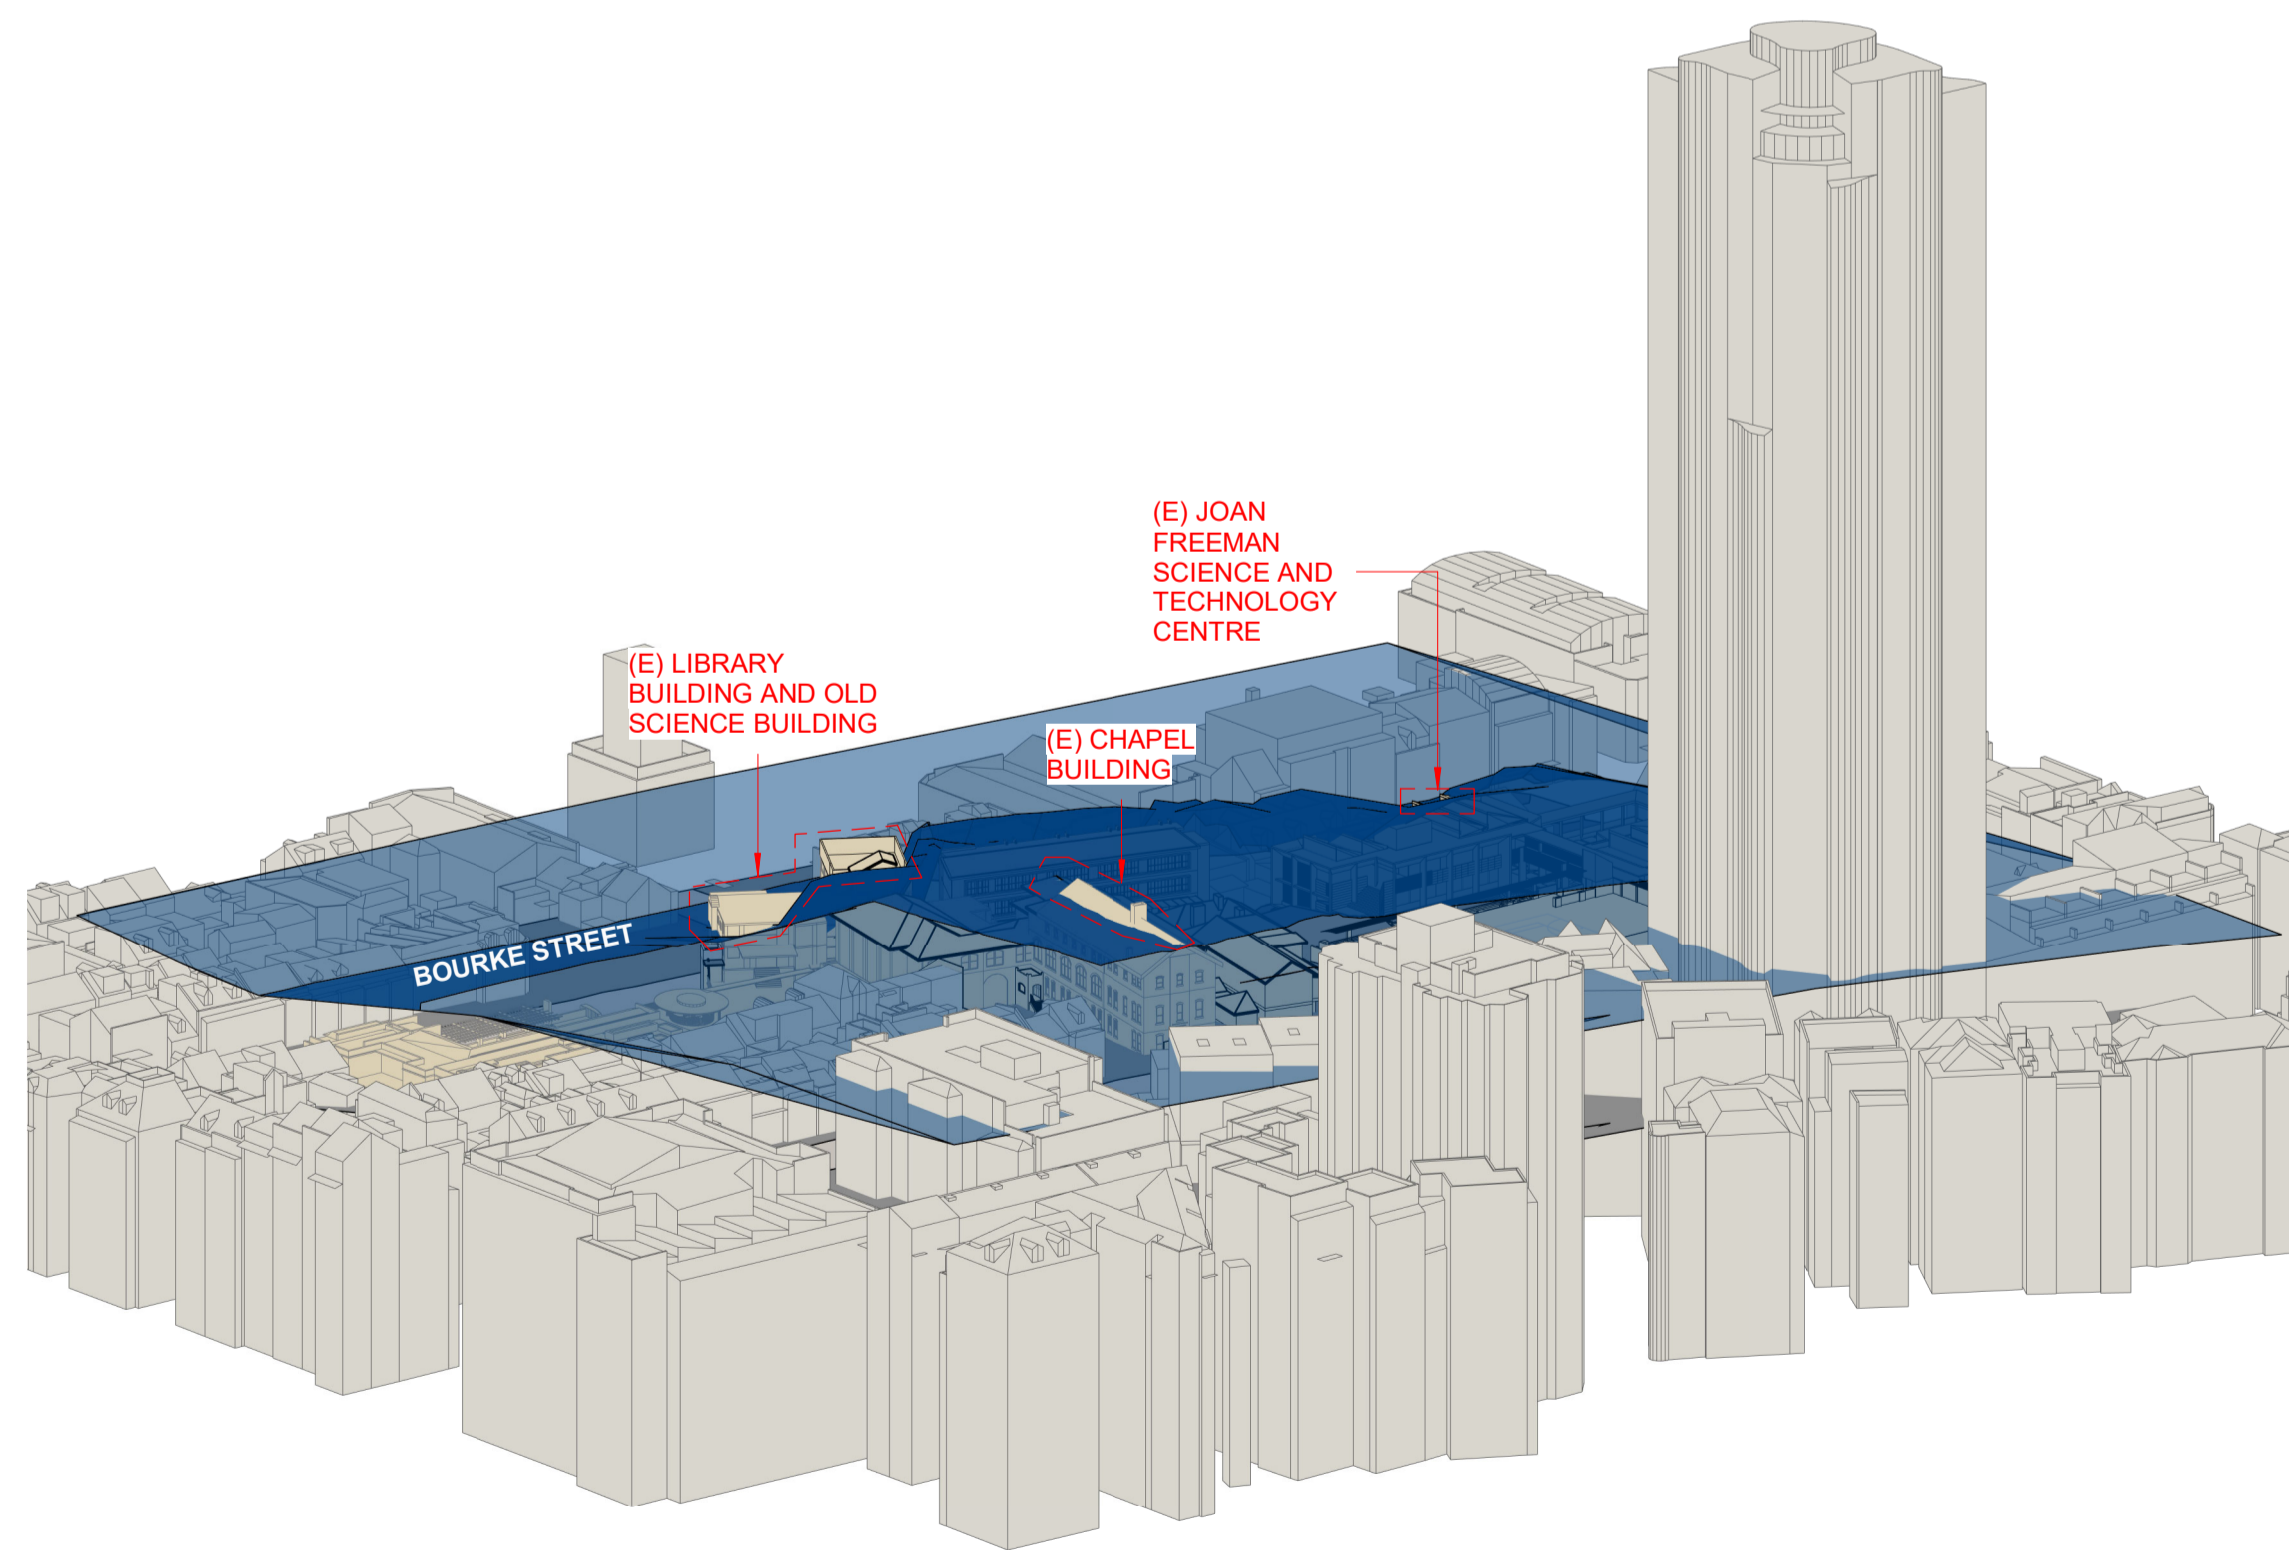

3 EXISTING VIEW FROM SOUTH EAST

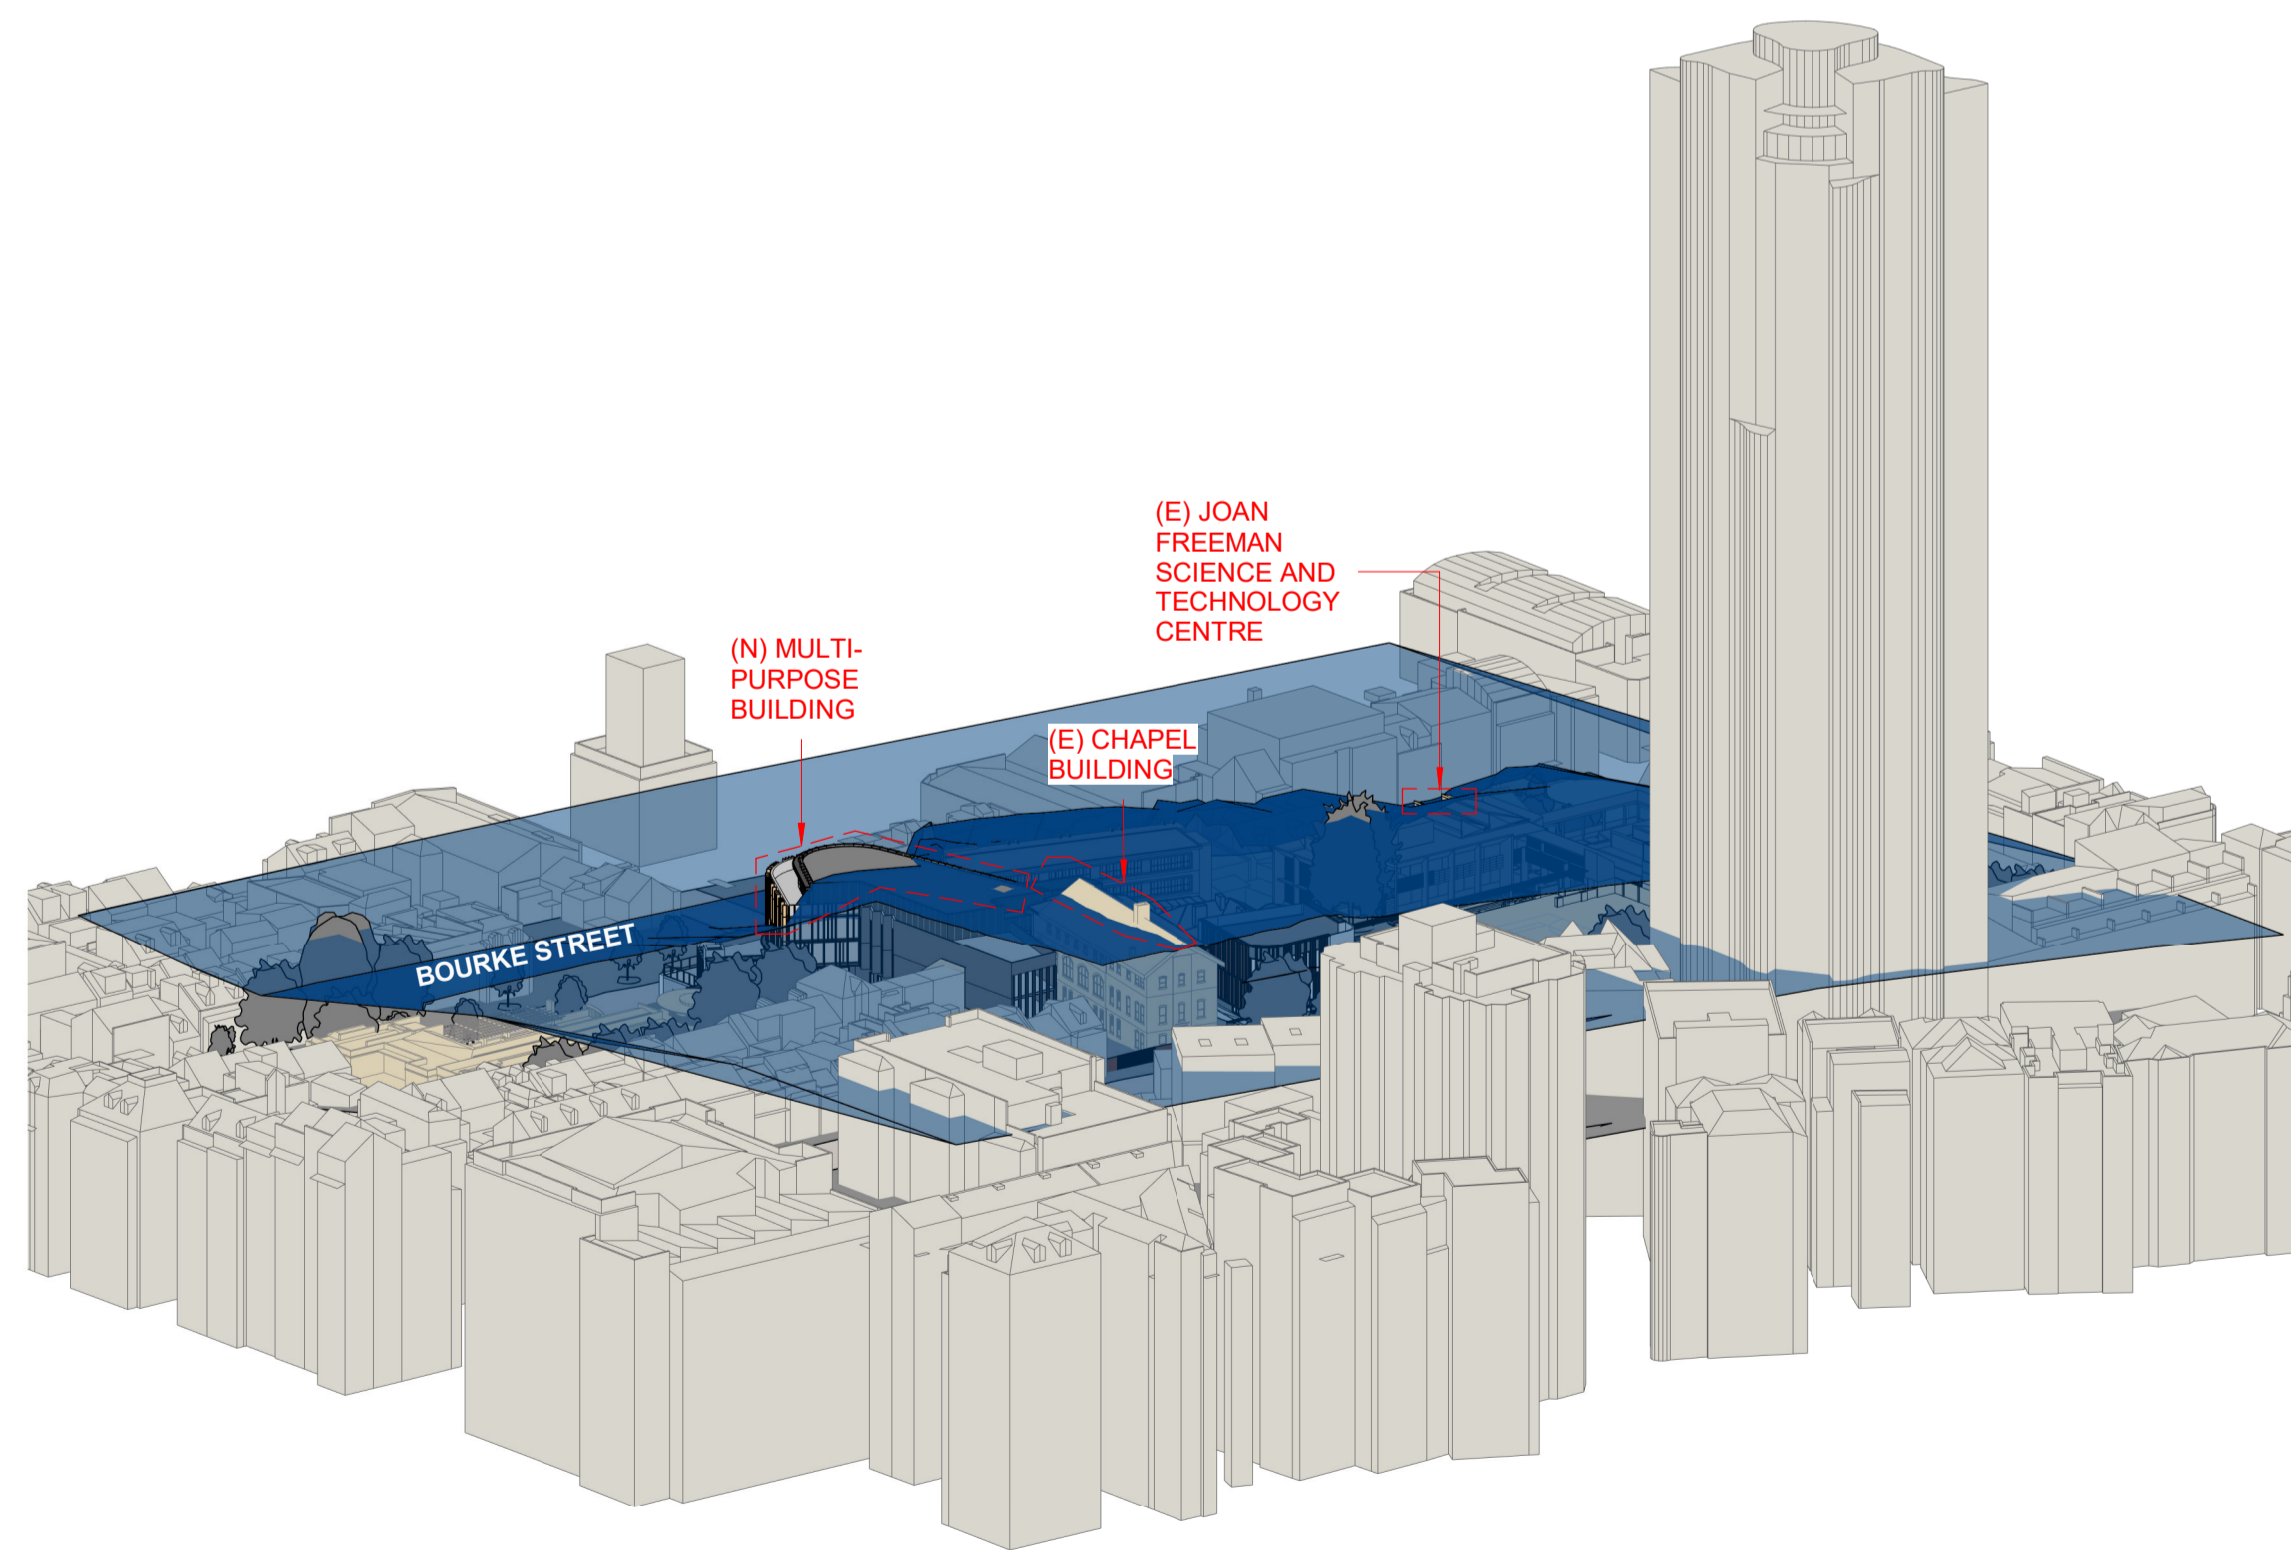

4 PROPOSED VIEW FROM SOUTH EAST

NSW Nominated Architects: Robert Denton Reg. No. 5782, Alex Kibble Reg. No. 6015
Do not scale drawings. Verify all dimensions on site. Notify architect of all discrepancies

Rev	Date	Description	Checked	Auth.
A	23.11.18	ISSUE FOR SSD	IB	IB

NOT FOR CONSTRUCTION

Project
SCEGGS DARLINGHURST MASTERPLAN

Drawing Title
3D HEIGHT PLANE 1

Proj. Dir	Proj. Arch	Drawn
RD	IB	RT
Job No.	Sheet	Scale
160441	A1	As indicated


Drawing No. **AR.MP.6001** Revision **A**

Tanner Kibble Denton Architects Pty Ltd
PO Box 660 Darlinghurst NSW 1300 Australia
Level 1, 19 Foster Street, Surry Hills NSW 2010 Australia
T +61 2 9281 4399
F +61 2 9281 4337
www.tkda.com.au







LEGEND
[Red dashed line] BUILDINGS ABOVE 15M HEIGHT LIMIT

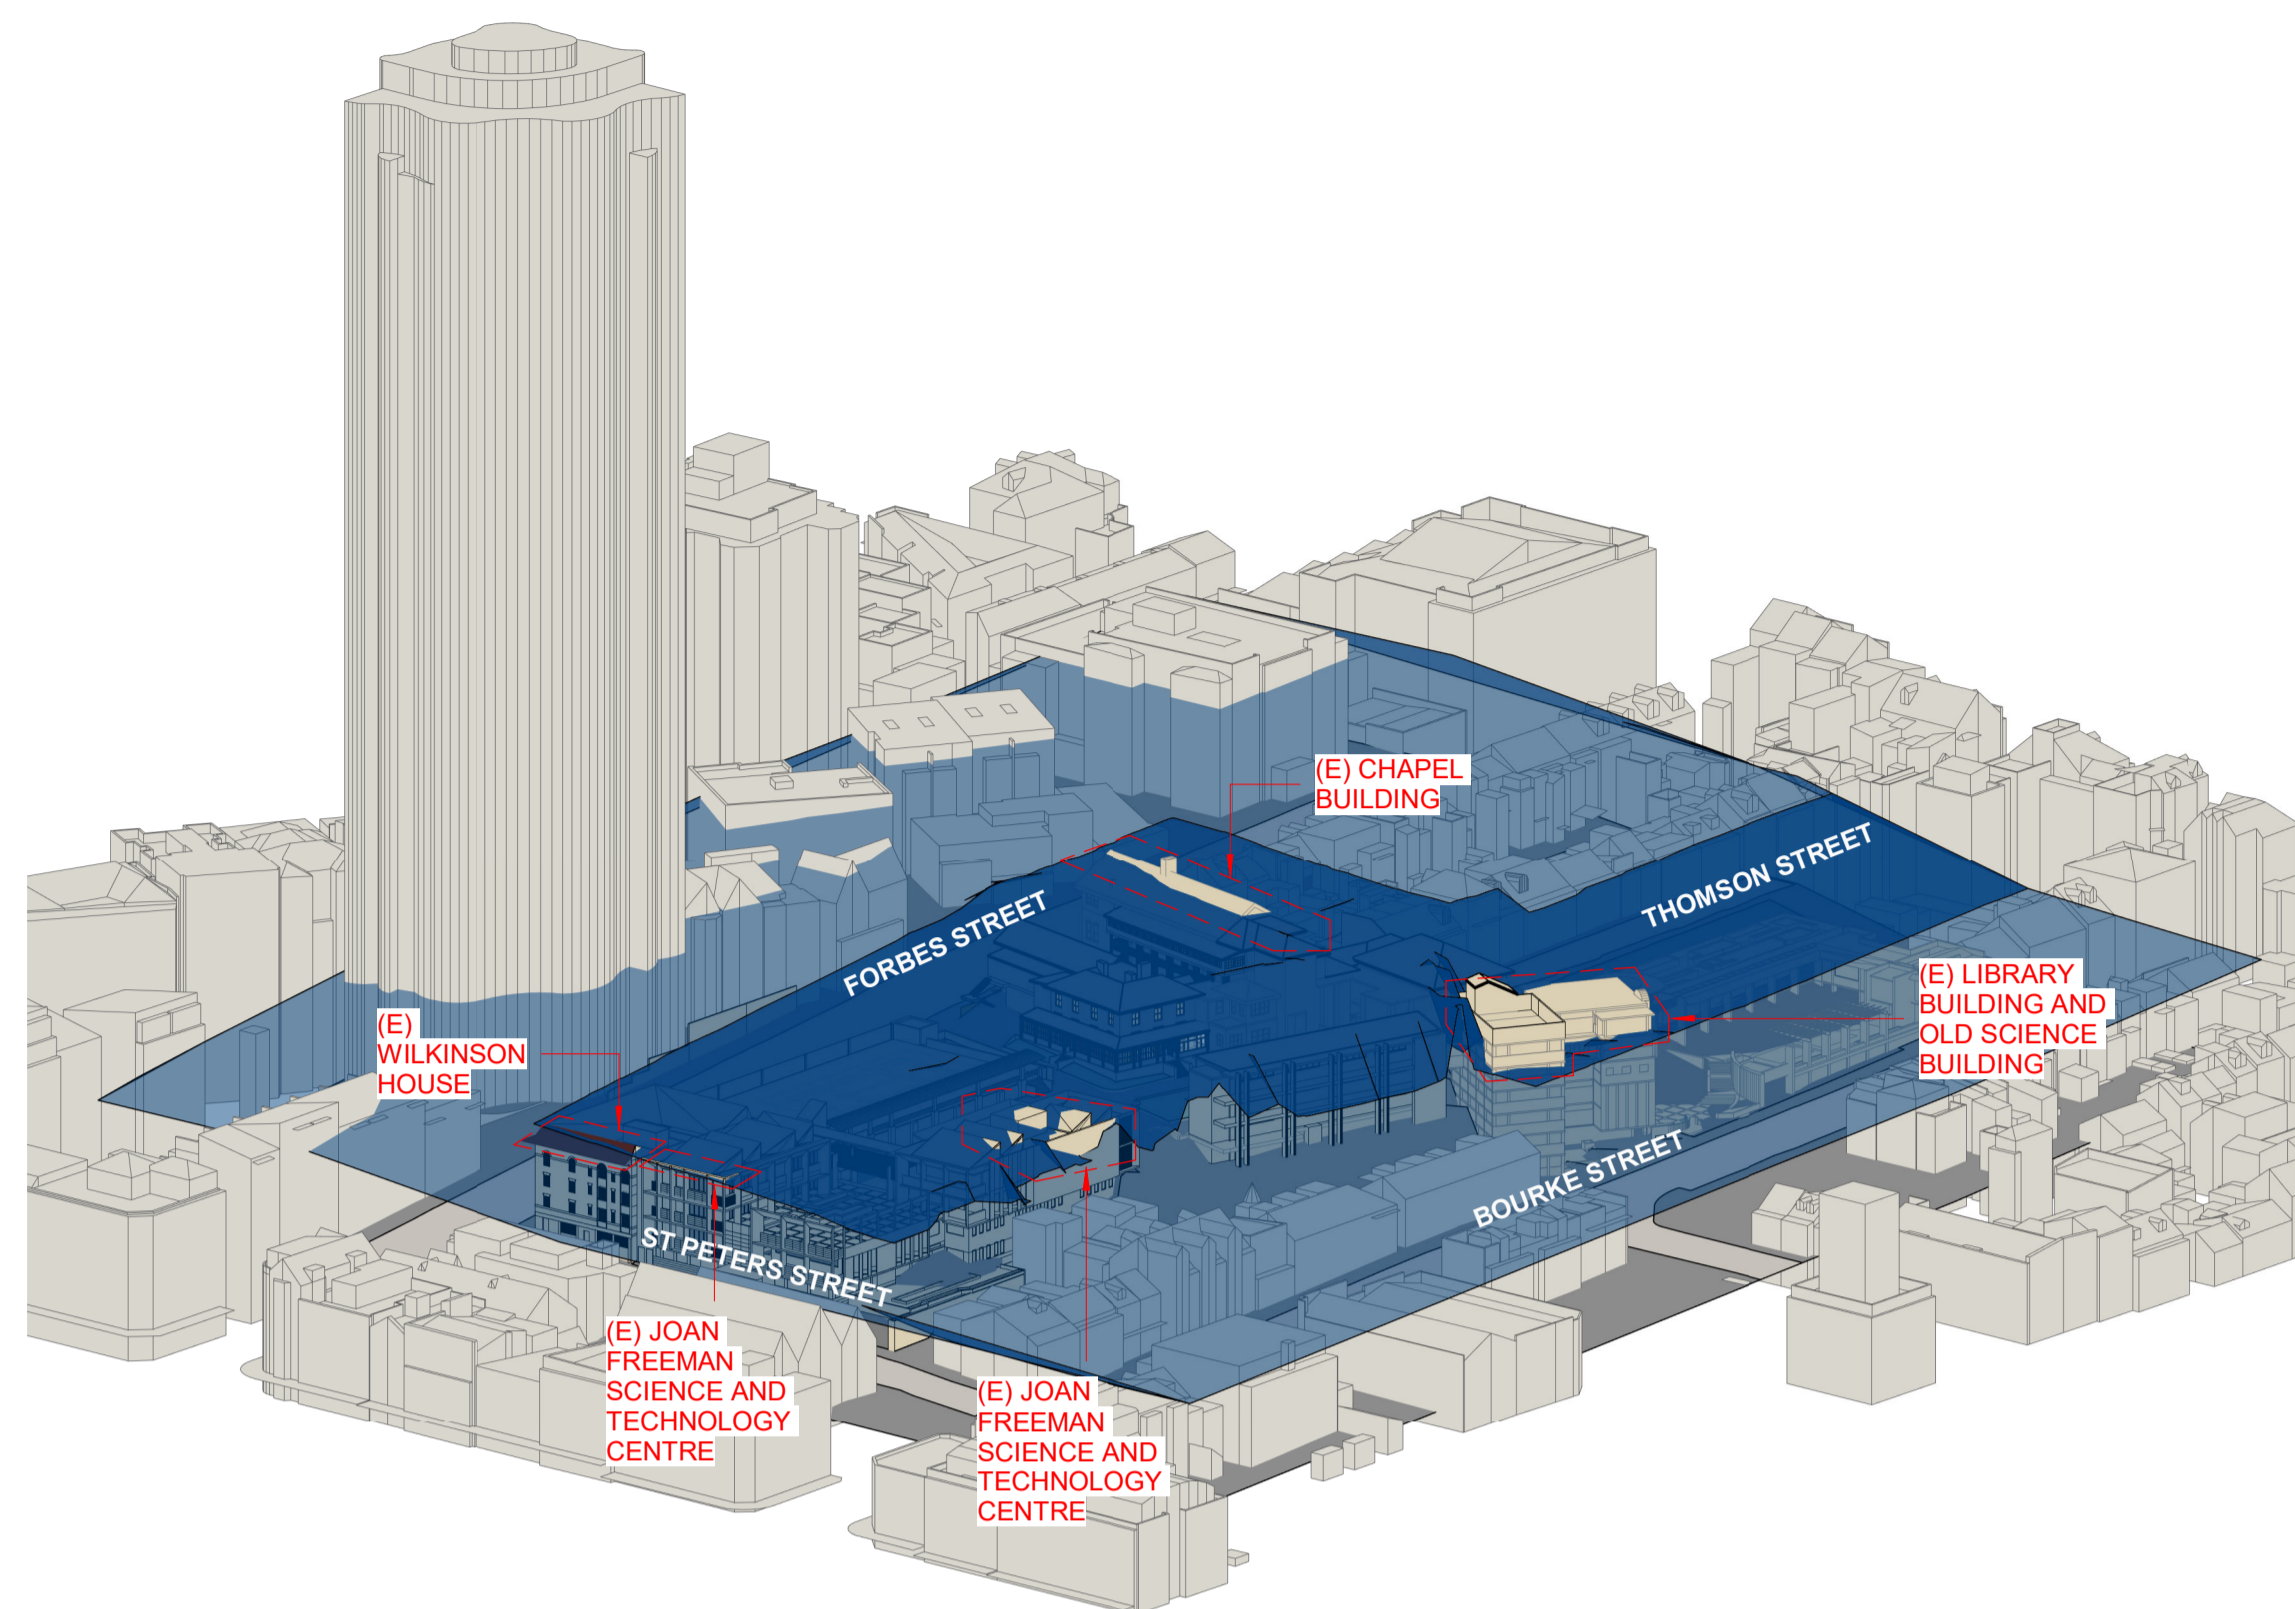


1 EXISTING VIEW FROM NORTH WEST

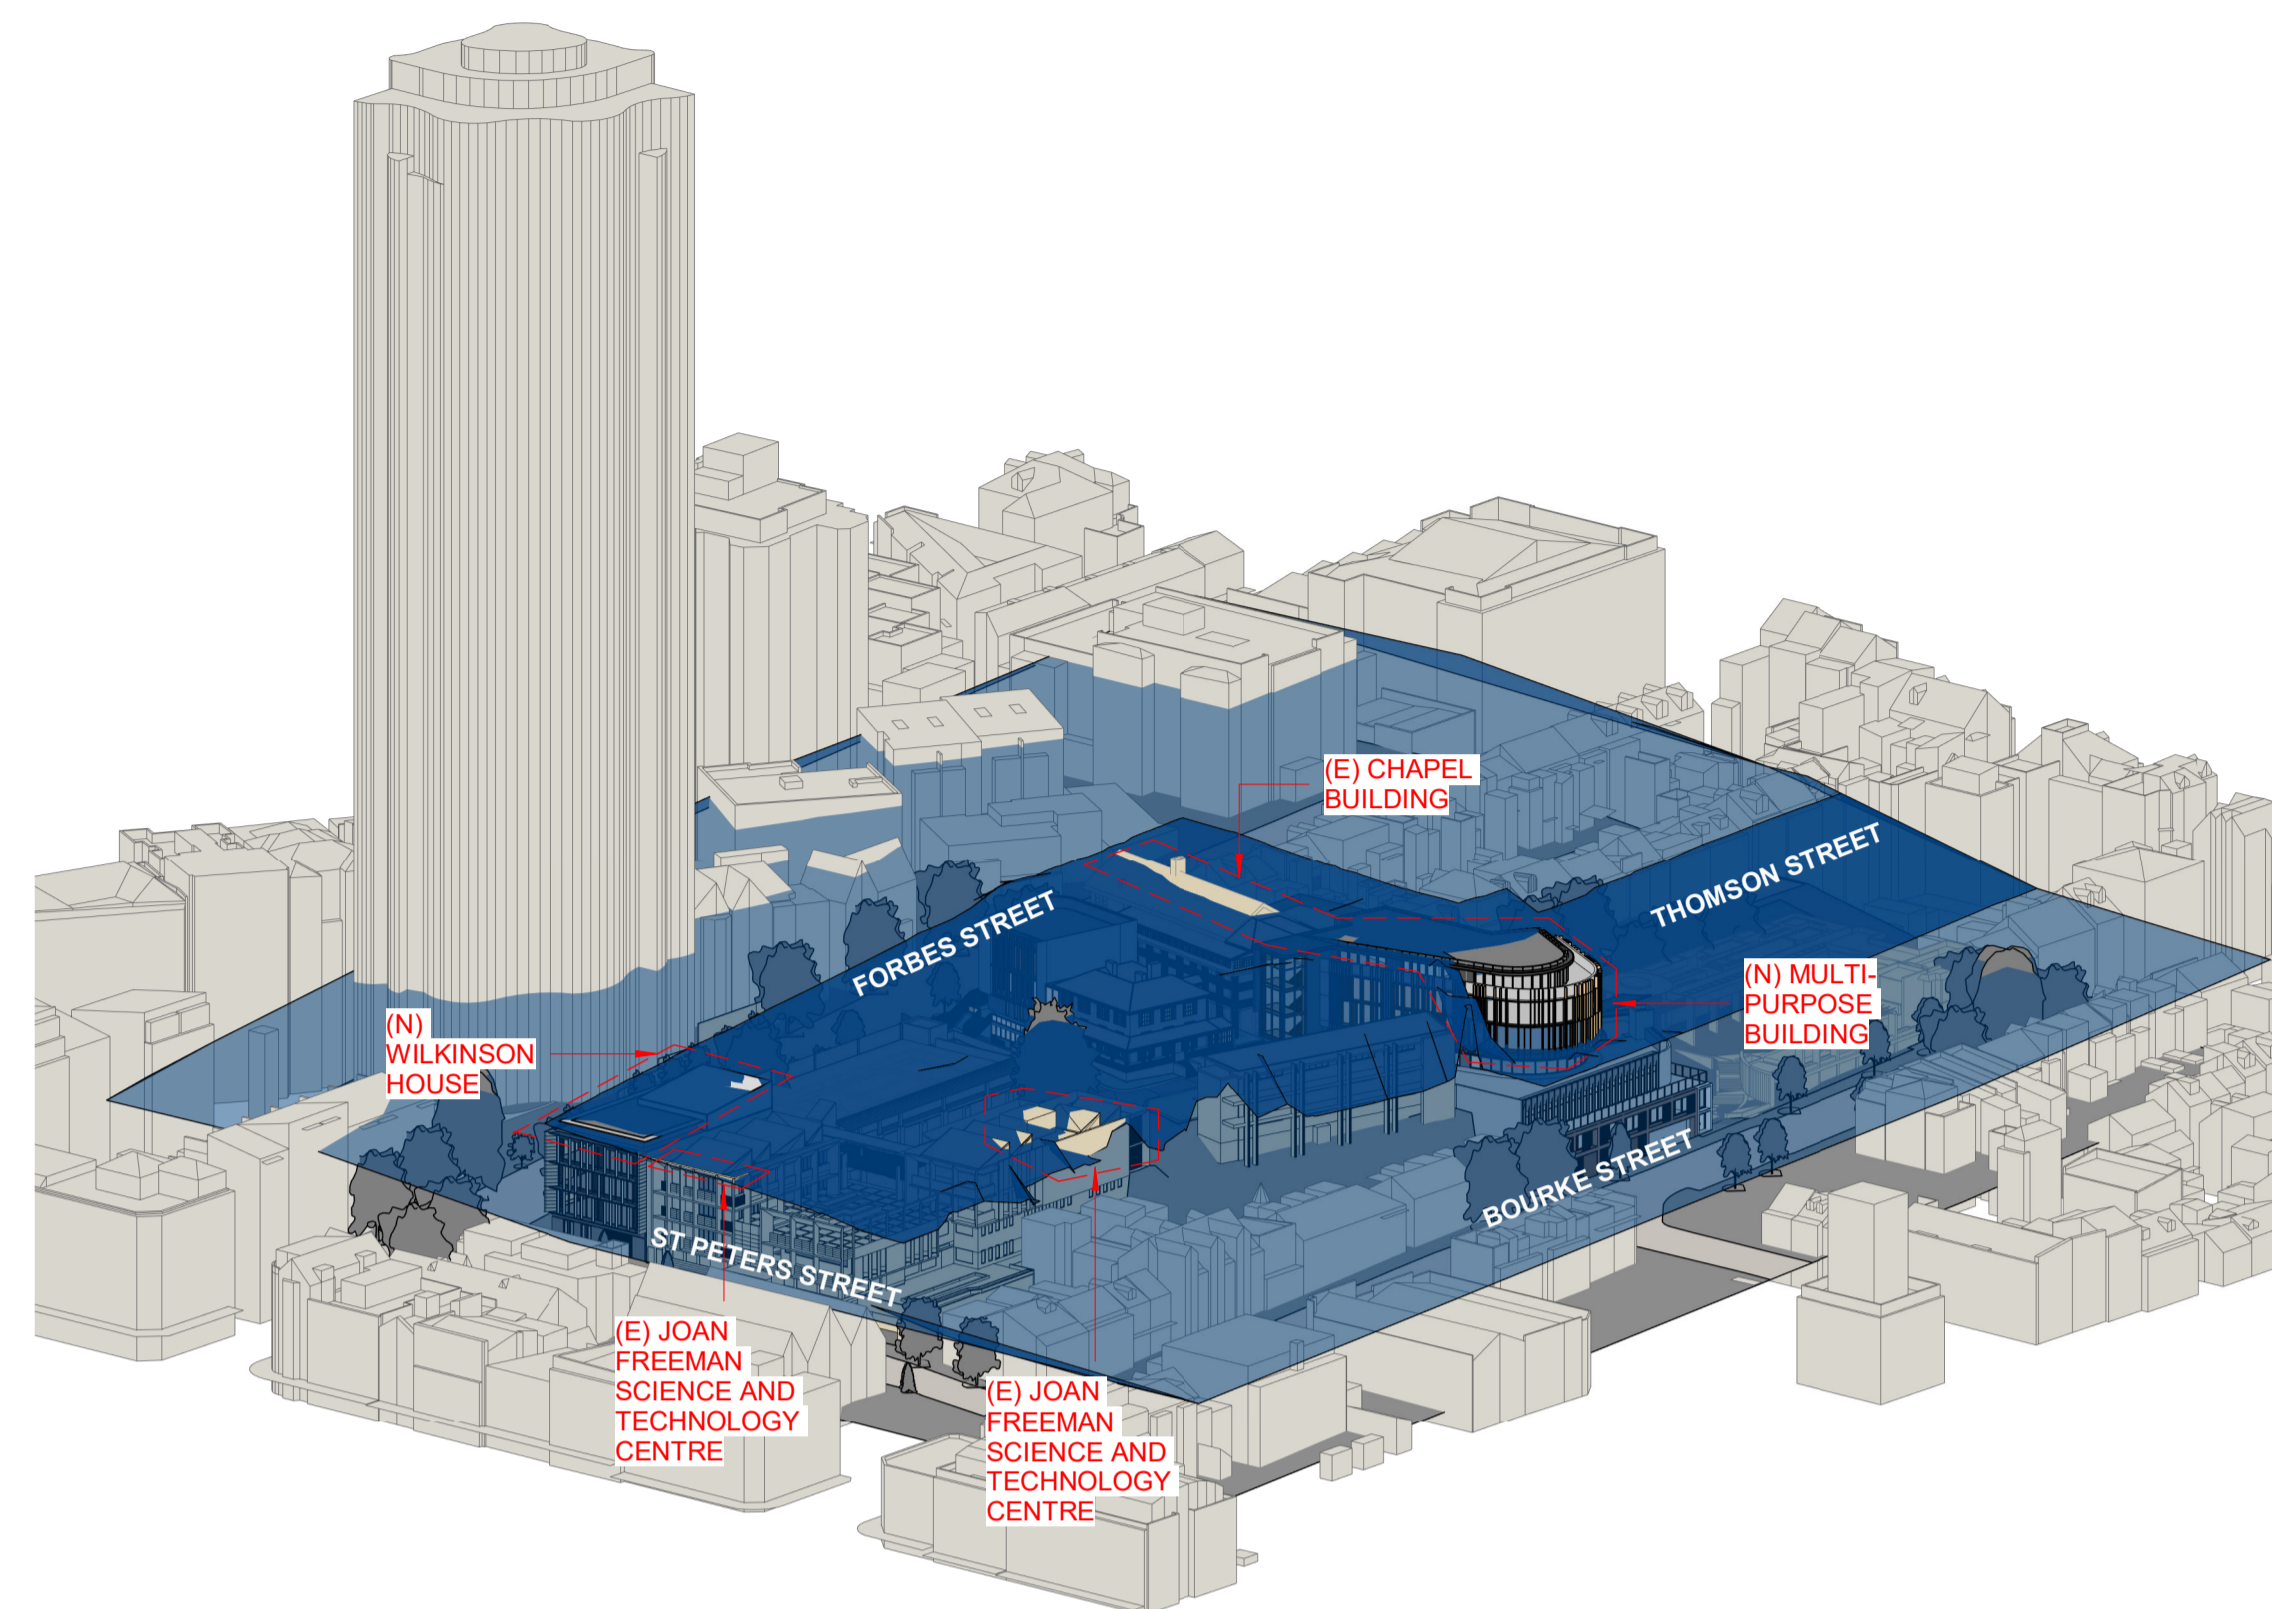

2 PROPOSED VIEW FROM NORTH WEST

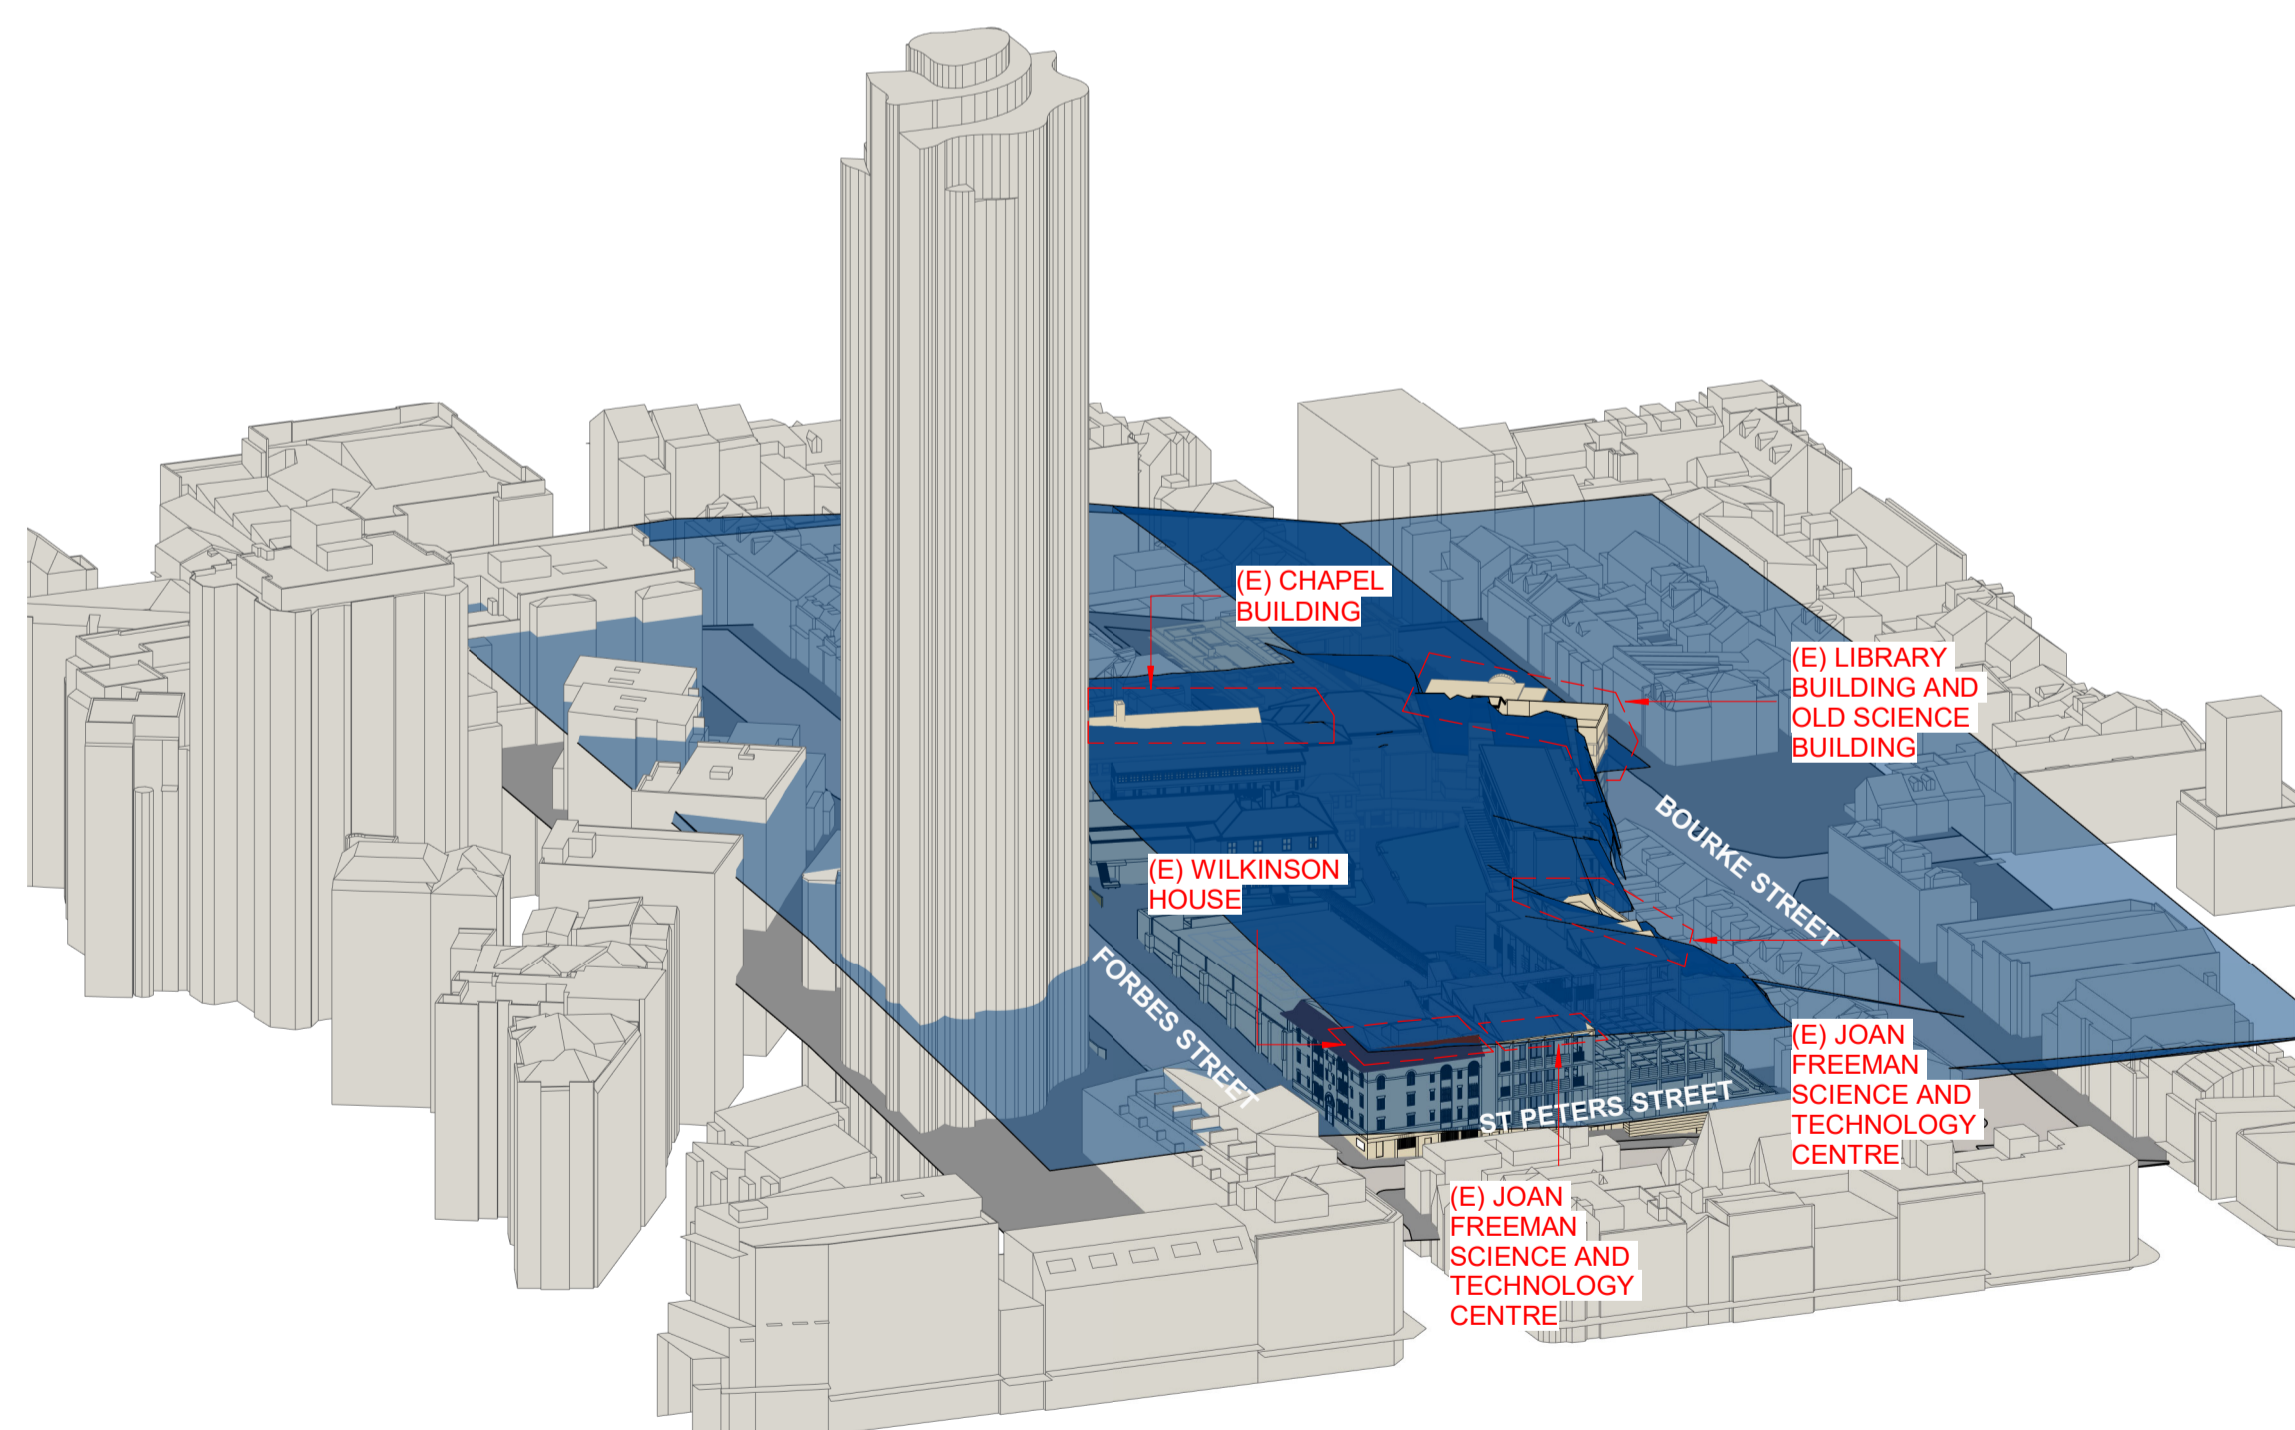

3 EXISTING VIEW FROM NORTH EAST

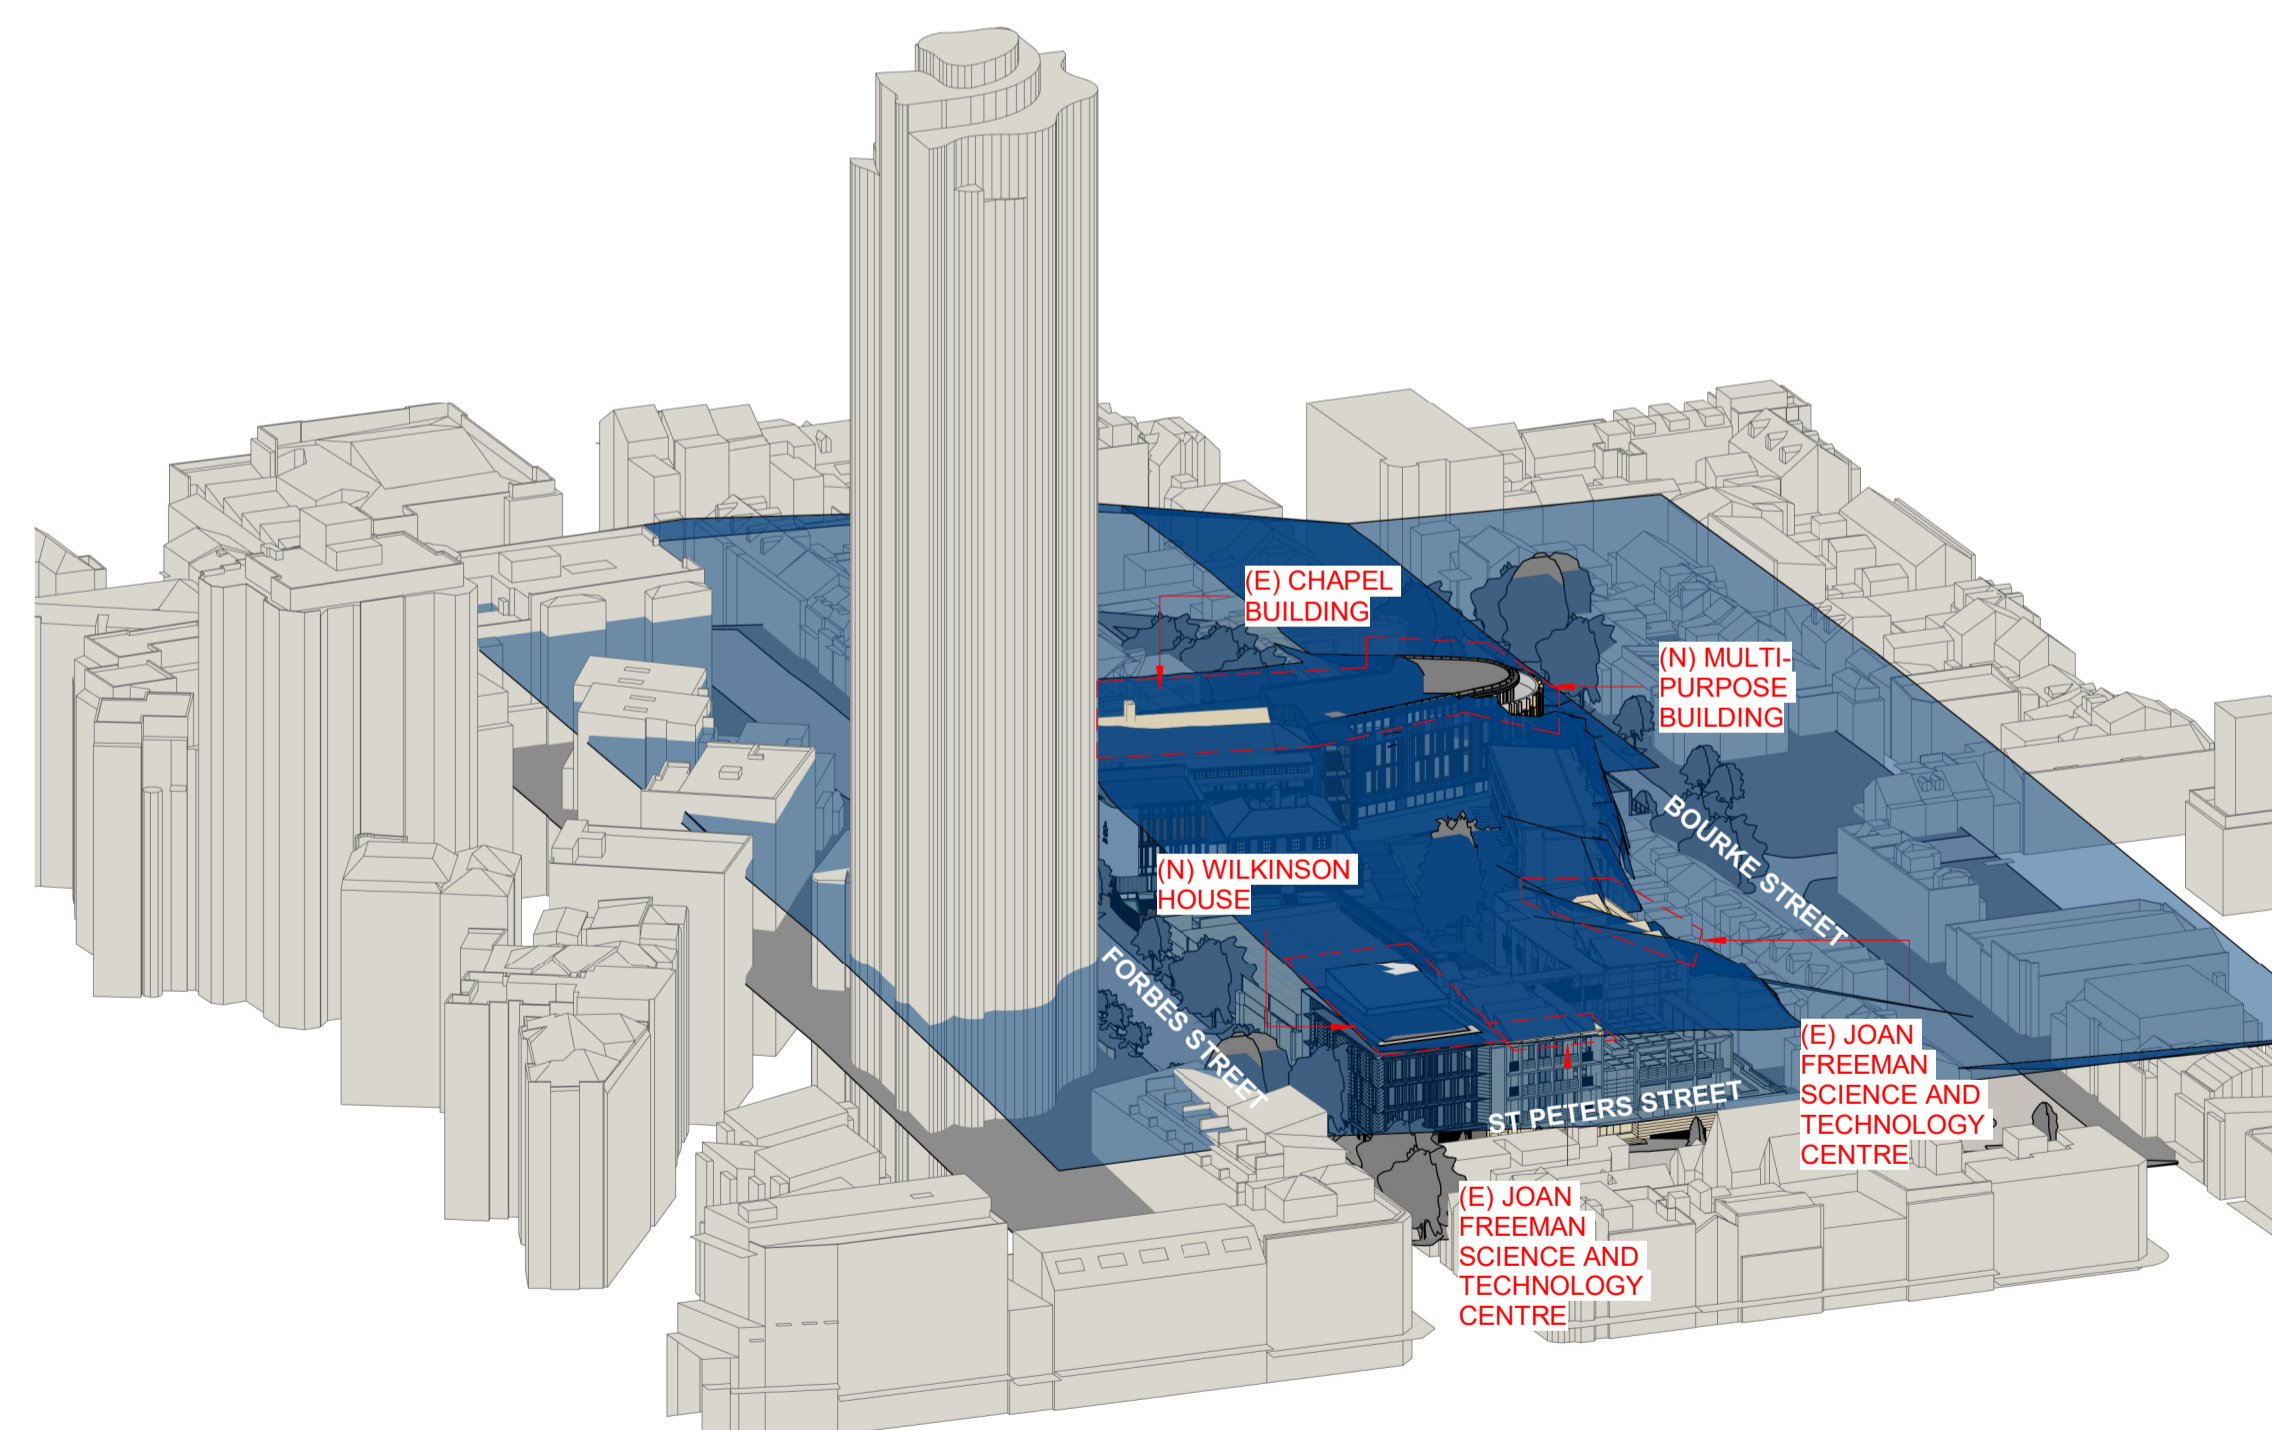

4 PROPOSED VIEW FROM NORTH EAST

NSW Nominated Architects: Robert Denton Reg. No. 5782, Alex Kibble Reg. No. 6015

Do not scale drawings. Verify all dimensions on site. Notify architect of all discrepancies

Rev	Date	Description	Checked	Auth.
A	23.11.18	ISSUE FOR SSD	IB	IB

NOT FOR CONSTRUCTION

Project
SCEGGS DARLINGHURST MASTERPLAN

Drawing Title
3D HEIGHT PLANE 2

Proj. Dir	Proj. Arch	Drawn
RD	IB	RT
Job No.	Sheet	Scale
160441	A1	As indicated

Drawing No. **AR.MP.6002** Revision **A**

Tanner Kibble Denton Architects Pty Ltd
PO Box 660 Darlinghurst NSW 1300 Australia
Level 1, 19 Foster Street, Surry Hills NSW 2010 Australia
T +61 2 9281 4399
F +61 2 9281 4337
www.tkda.com.au



EXISTING VIEW



PROPOSED VIEW

VIEW FROM FORBES STREET TOWARDS MAIN ENTRY

**SCEGGS
DARLINGHURST**



T +61 2 9332 1133
F +61 2 9332 1868

PROJECT MANAGER
Sandrick Project Directions
T + 61 2 8860 9490

BCA / ACCESS
Design Confidence
T + 61 2 8399 3707

ELECTRICAL / MECHANICAL
Erbas
T + 61 2 9437 1022

STATUTORY PLANNER
Urbis
T + 61 2 8233 9900

LANDSCAPE ARCHITECT
Context
T + 61 2 8244 8900

TRAFFIC CONSULTANT
Traffix
T + 61 2 8324 9700

LAND SURVEYOR
Rygate Surveyors
T + 61 2 9262 6900

STRUCTURAL / CIVIL
Taylor Thomson Whitting
T + 61 2 9439 7288

COMMUNITY CONSULTATION
Elton Consulting
T + 61 2 9387 2600

QUANTITY SURVEYOR
Altus Group
T + 61 2 9263 1252

HYDRAULIC
Erbas
T + 61 2 9437 1022

ACOUSTIC ENGINEER
Wilkinson Murray
T + 61 2 9437 4611

Rev	Date	Description	Checked	Auth.
A	23.11.18	ISSUE FOR SSD	IB	IB

ABBREVIATIONS

Proj. Dir	Proj. Arch	Drawn
RD	IB	CP
Job No.	Date	Scale
160441	NOV 18	NTS

NSW Nominated Architects:
Robert Denton Registration No. 5752
Alex Kibble Registration No. 9015

Do not scale drawings. Verify all dimensions on site. Notify architect of all discrepancies

Project
**SCEGGS DARLINGHURST
MASTERPLAN**

Drawing Title
**MASTERPLAN 3D
PUBLIC VIEWS 1**

Drawing No.
AR.MP.7001

Revision
A

Tanner Kibble Denton Architects Pty Ltd
PO Box 860 Darlinghurst NSW 1300 Australia
Level 1, 19 Foster Street, Surry Hills NSW 2010 Australia
T +61 2 9281 4399
F +61 2 9281 4337
www.tkda.com.au





EXISTING VIEW



PROPOSED VIEW

VIEW FROM CORNER OF BOURKE STREET AND STANLEY STREET

SCEGGS DARLINGHURST  T +61 2 9332 1133 F +61 2 9332 1868	PROJECT MANAGER Sandrick Project Directions T + 61 2 8860 9490	STATUTORY PLANNER Urbis T + 61 2 8233 9900	LAND SURVEYOR Rygate Surveyors T + 61 2 9262 6800	QUANTITY SURVEYOR Altus Group T + 61 2 9263 1252	
	BCA / ACCESS Design Confidence T + 61 2 8399 3707	LANDSCAPE ARCHITECT Context T + 61 2 8244 8900	STRUCTURAL / CIVIL Taylor Thomson Whitting T + 61 2 9439 7288	HYDRAULIC Erbas T + 61 2 9437 1022	ACQUISITION ENGINEER Wilkinson Murray T + 61 2 9437 4611
	ELECTRICAL / MECHANICAL Erbas T + 61 2 9437 1022	TRAFFIC CONSULTANT Traffic T + 61 2 8324 9700	COMMUNITY CONSULTATION Elton Consulting T + 61 2 9387 2600		

Rev	Date	Description	Checked	Auth.	ABBREVIATIONS
A	23.11.18	ISSUE FOR SSD	IB	IB	

Proj. Dir	Proj. Arch	Drawn
RD	IB	CP
Job No.	Date	Scale
160441	NOV 18	NTS
<small>NSW Nominated Architects: Robert Denton Registration No. 5752 Alex Kibble Registration No. 0015</small>		
<small>Do not scale drawings. Verify all dimensions on site. Notify architect of all discrepancies</small>		

Project SCEGGS DARLINGHURST MASTERPLAN Drawing Title MASTERPLAN 3D PUBLIC VIEWS 2 Drawing No. AR.MP.7002	Revision A
--	----------------------

Tanner Kibble Denton Architects Pty Ltd
 PO Box 860 Darlinghurst NSW 1300 Australia
 Level 1, 19 Foster Street, Surry Hills NSW 2010 Australia
 T +61 2 9281 4399
 F +61 2 9281 4337
 www.tkda.com.au



TKD Architects
 Tanner Kibble Denton