




SECTION HH

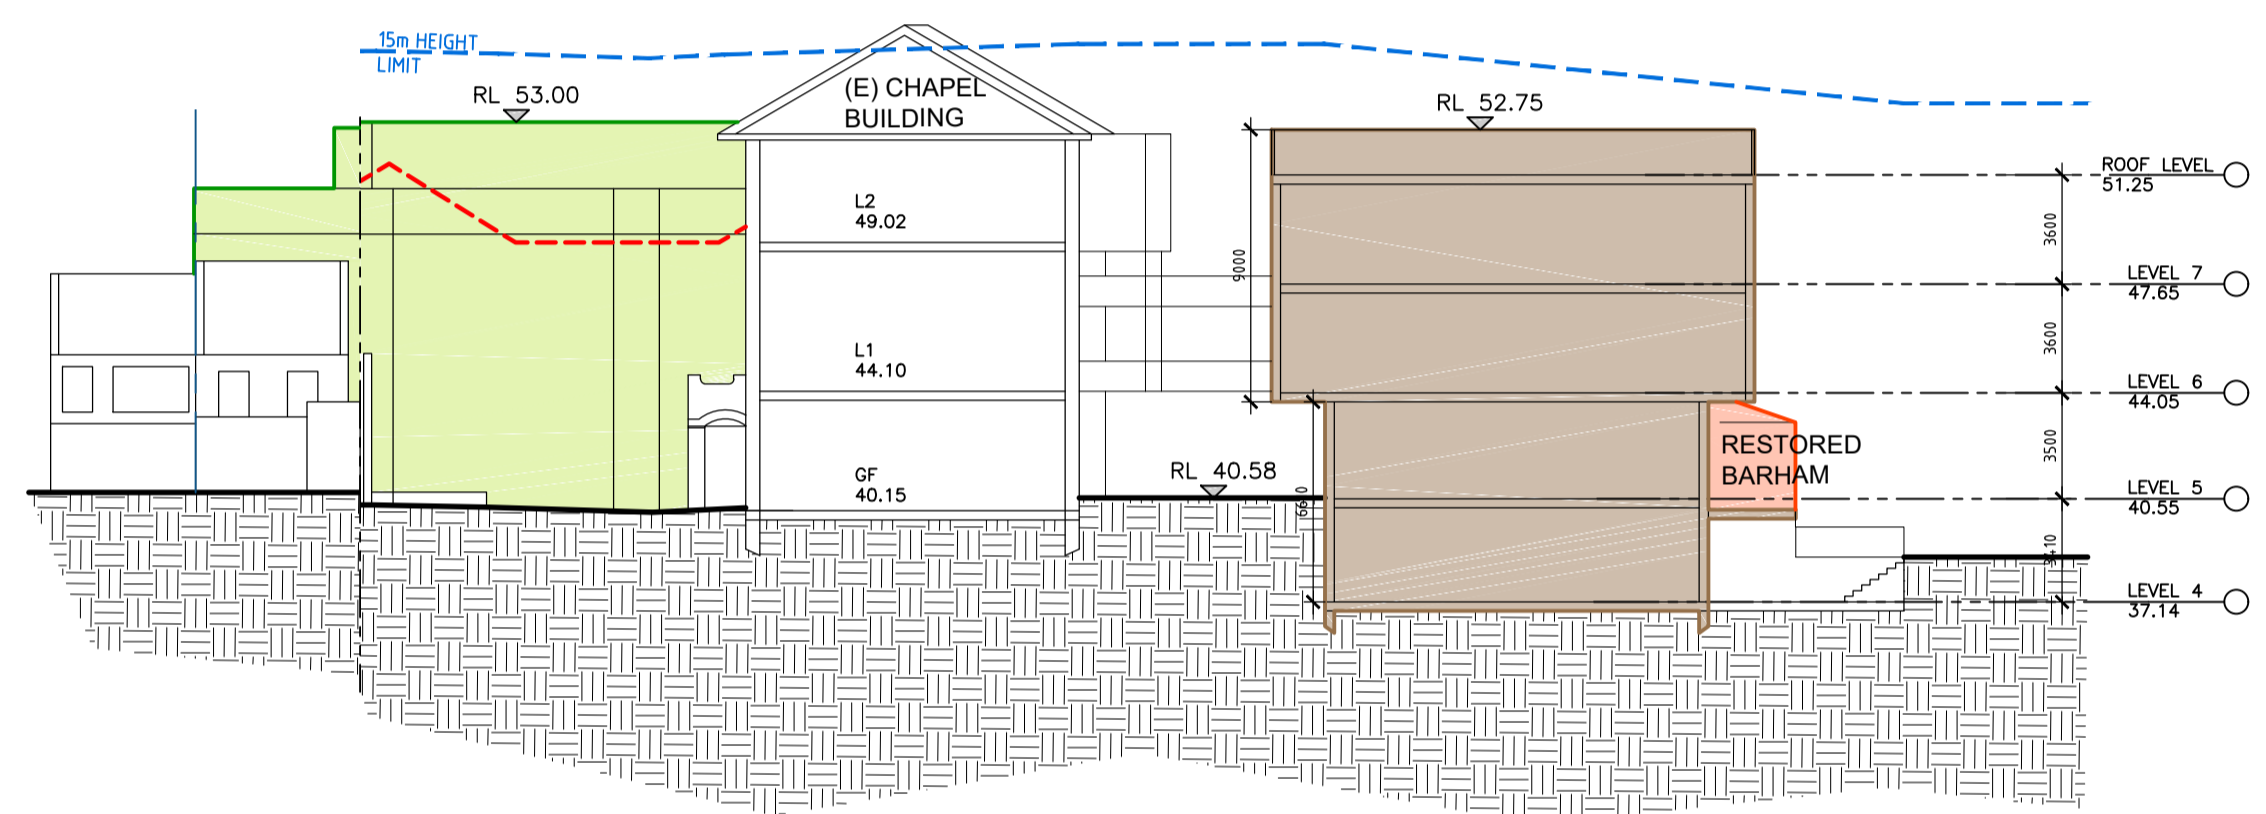

SECTION II

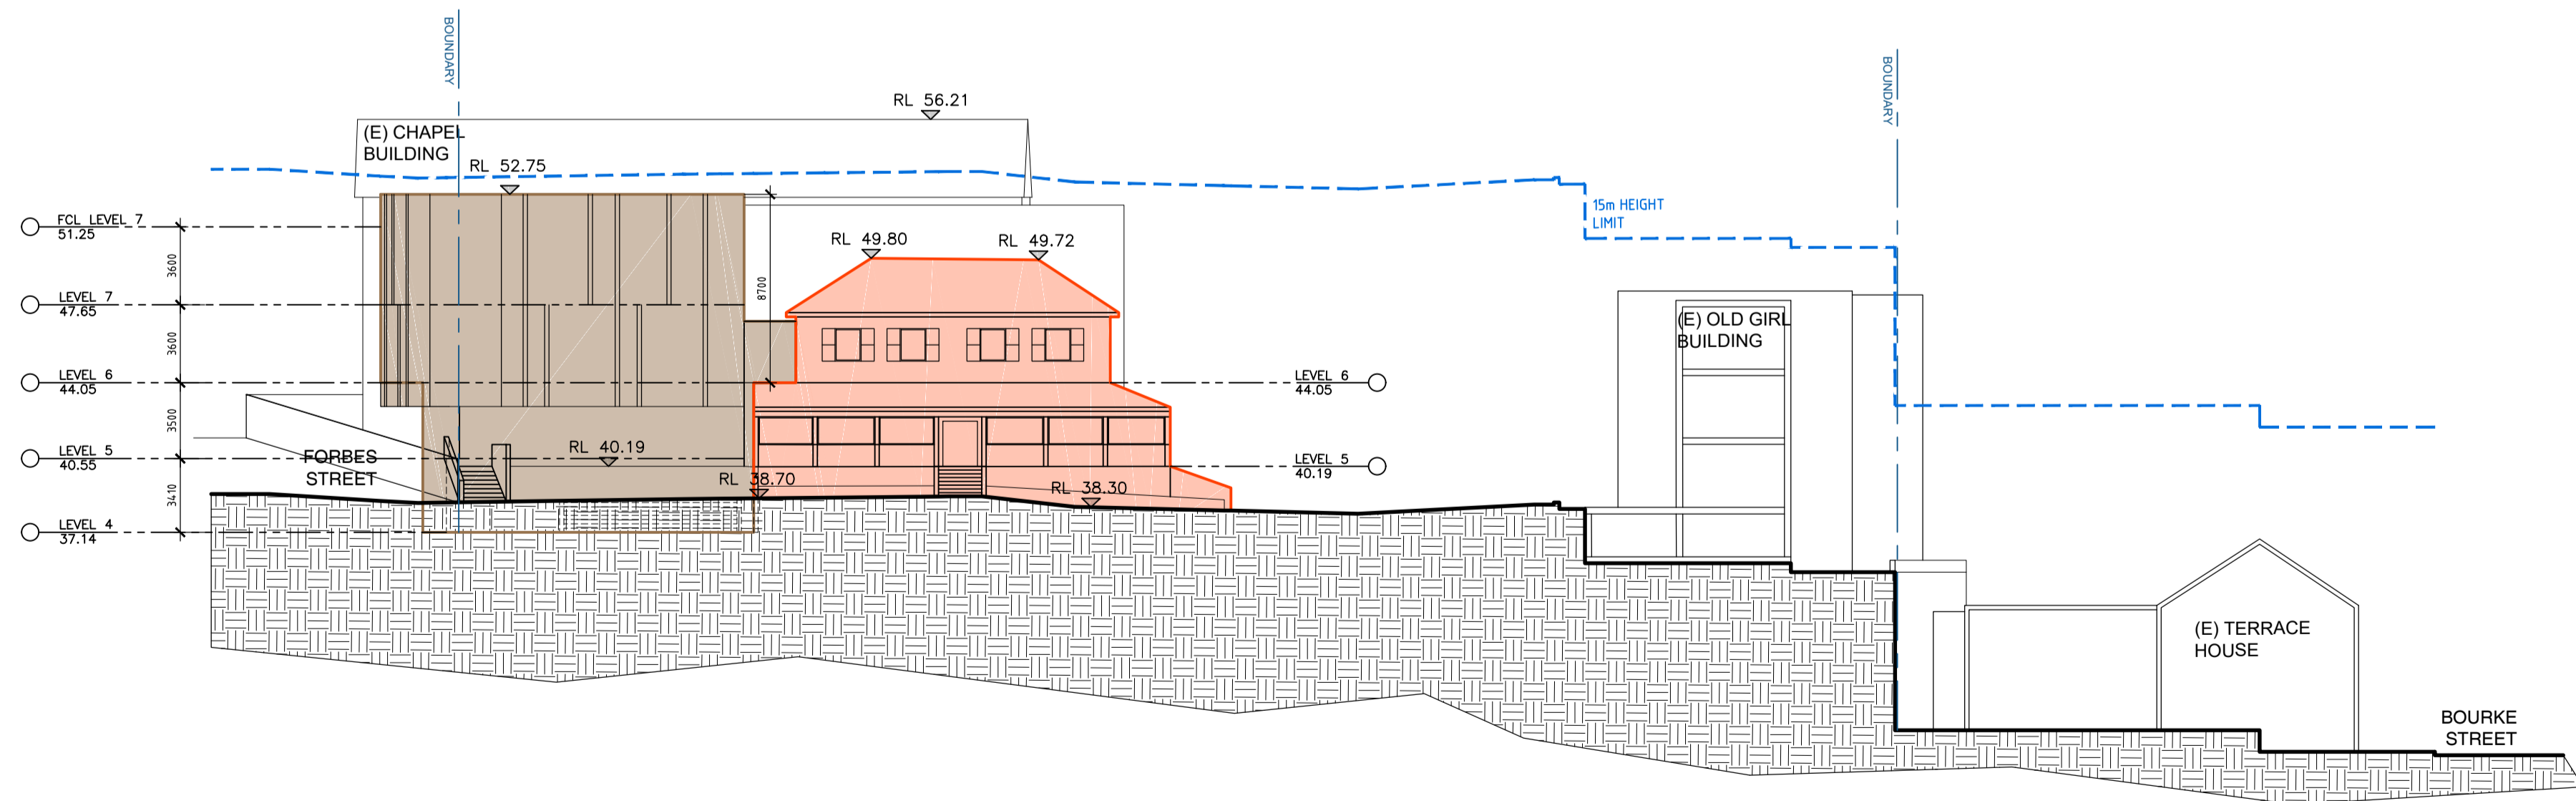

SECTION JJ

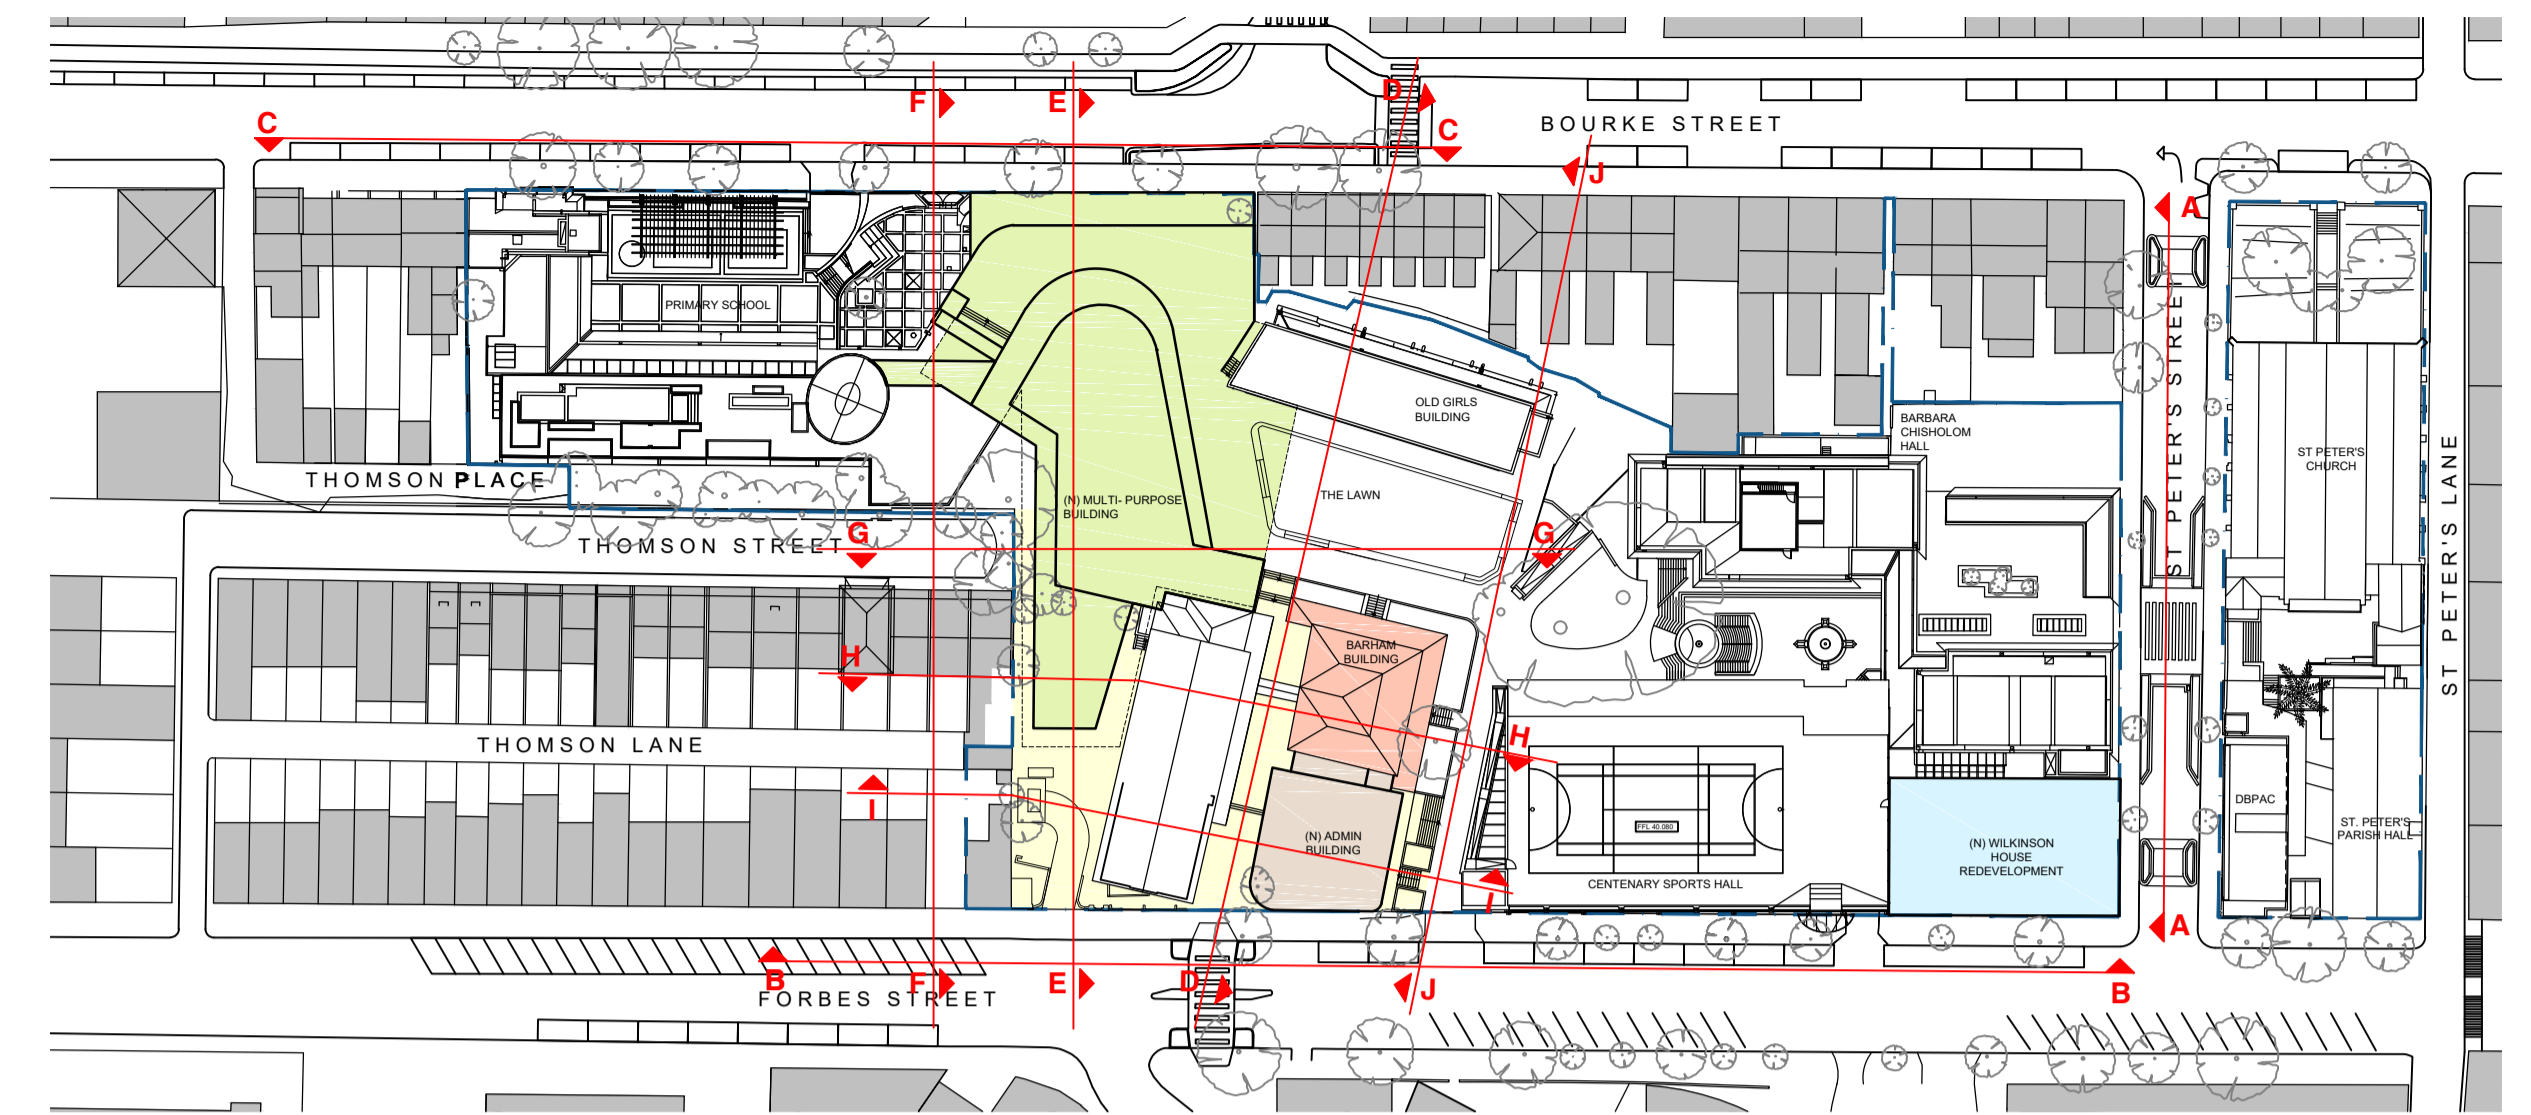

KEY DIAGRAM

- LEGENDS**
- (N)MULTI-PURPOSE BUILDING
 - (N)ADMINISTRATION BUILDING
 - RESTORED BARHAM BUILDING
 - (N)WILKINSON HOUSE REDEVELOPMENT
 - BUILDING DEMOLISHED
 - SITE BOUNDARY
 - (E)GROUND LEVEL EXCAVATED

SCEGGS DARLINGHURST



T +61 2 9332 1133
F +61 2 9332 1868

PROJECT MANAGER
Sandrick Project Directions

BCA / ACCESS
Design Confidence

ELECTRICAL / MECHANICAL
Erbas

STATUTORY PLANNER
Urbis

LANDSCAPE ARCHITECT
Context

TRAFFIC CONSULTANT
Traffix

LAND SURVEYOR
Rygate Surveys

STRUCTURAL / CIVIL
Taylor Thomson Whitting

COMMUNITY CONSULTATION
Elton Consulting

QUANTITY SURVEYOR
Altus Group

HYDRAULIC
Erbas

ACOUSTIC ENGINEER
Wilkinson Murray

Rev	Date	Description	Checked	Auth.	ABBREVIATIONS
A	23.11.18	ISSUE FOR SSD	IB	IB	

Proj. Dir	Proj. Arch	Drawn
RD	IB	CP
Job No.	Date	Scale
160441	NOV 18	1:250

NSW Nominated Architects:
Robert Danton Registration No. 5782
Alex Kibble Registration No. 6015

Do not scale drawings. Verify all dimensions on site. Notify architect of all discrepancies



SCEGGS DARLINGHURST
MASTERPLAN

PROPOSED MASTERPLAN
ENVELOPE SECTIONS 2

AR.MP.4004


Revision
A

Tanner Kibble Denton Architects Pty Ltd
PO Box 660 Darlinghurst NSW 1300 Australia
Level 1, 19 Foster Street, Surry Hills NSW 2010 Australia
T +61 2 9281 4399
F +61 2 9281 4337
www.tkda.com.au



TKD Architects
Tanner Kibble Denton

SPRING EQUINOX
(23 SEPTEMBER)

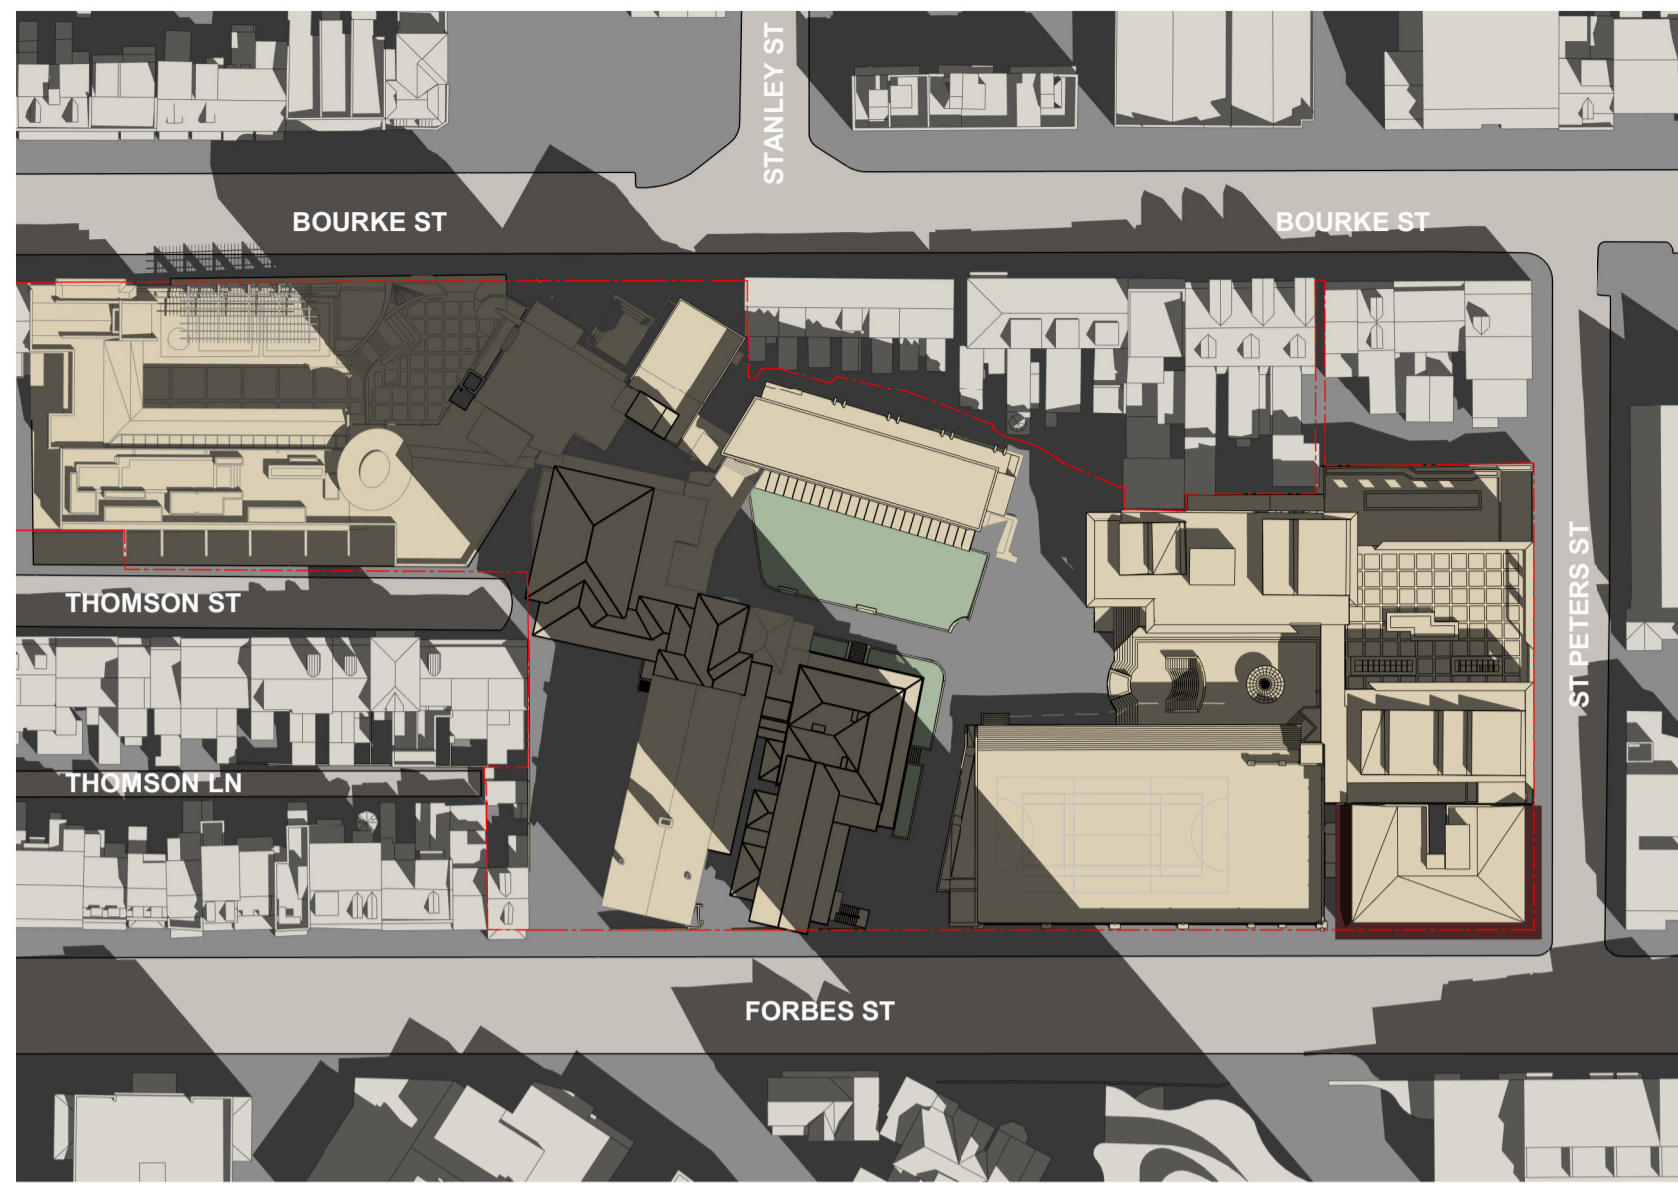

1 9AM
1:1000



2 12PM
1:1000



3 3PM
1:1000

SUMMER SOLSTICE
(22 DECEMBER)



4 9AM
1:1000




5 12PM
1:1000



6 3PM
1:1000

AUTUMN EQUINOX
(21 MARCH)

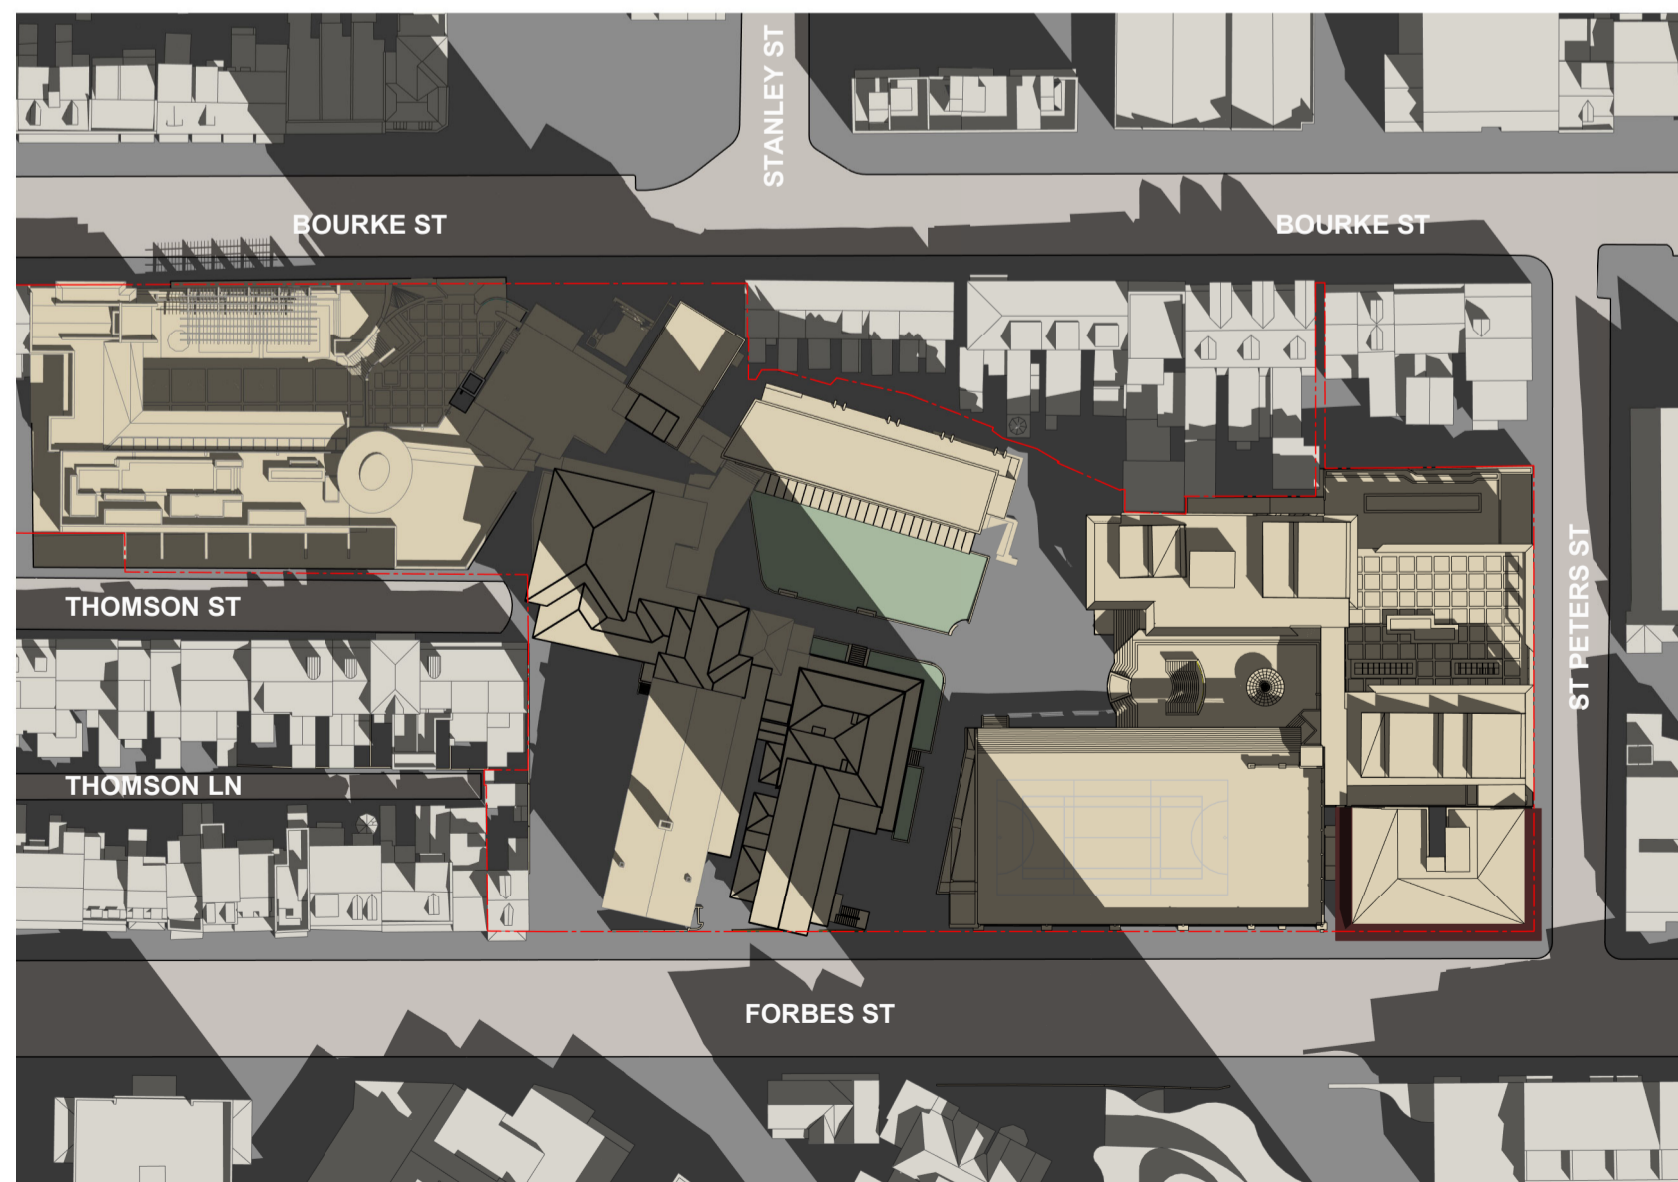

7 9AM
1:1000



8 12PM
1:1000



9 3PM
1:1000

CLIENT
SCEGGS DARLINGHURST



T+ 02 9332 1133

URBAN PLANNER
URBIS

T+ 02 8233 9900

COMMUNITY CONSULTATION
ELTON CONSULTING

T+ 02 9387 2600

QUANTITY SURVEYOR
ALTUS GROUP

T+ 02 9263 1252

PROJECT MANAGER
SANDRICK PROJECT DIRECTIONS

T+ 02 8860 9490

STRUCTURAL/CIVIL ENGINEER
TAYLOR THOMSON WHITTING PTY LTD

T+ 02 9439 7288

HYDRAULIC/ELECTRICAL/MECHANICAL CONSULTANT
ERBAS

T+ 02 9437 1022

BCA/ACCESS CONSULTANT
DESIGN CONFIDENCE

T+ 02 8399 3707

LANDSCAPE ARCHITECT
CONTEX

T+ 02 8244 8900

VISUAL IMPACT CONSULTANT
VIRTUAL IDEAS

T+ 02 8399 0222

Abbreviations

(E) EXISTING

(N) PROPOSED

LEGEND

(N) MULTI-PURPOSE BUILDING

(N) ADMINISTRATION BUILDING

(N) WILKINSON HOUSE REDEVELOPMENT

SITE BOUNDARY

NSW Nominated Architects: Robert Denton Reg. No. 5782, Alex Kibble Reg. No. 6015

Do not scale drawings. Verify all dimensions on site. Notify architect of all discrepancies

OM 10 20 30 40 50 60 70

Rev Date Description Checked Auth.

A 23.11.18 ISSUE FOR SSD IB IB

NOT FOR CONSTRUCTION

Project

**SCEGGS DARLINGHURST
MASTERPLAN**

Drawing Title

**EXISTING SHADOW
DIAGRAMS_SPRING/SUMMER/AUTUMN**

Proj. Dir. Proj. Arch. Drawn

RD IB RT

Job No. Sheet Scale

160441 A1 As indicated

Drawing No. Revision

AR.MP.5001 A

Tanner Kibble Denton Architects Pty Ltd

PO Box 660 Darlinghurst NSW 1300 Australia

Level 1, 19 Foster Street, Surry Hills NSW 2010 Australia


T +61 2 9281 4399

F +61 2 9281 4337

www.tkda.com.au



SPRING EQUINOX
(23 SEPTEMBER)

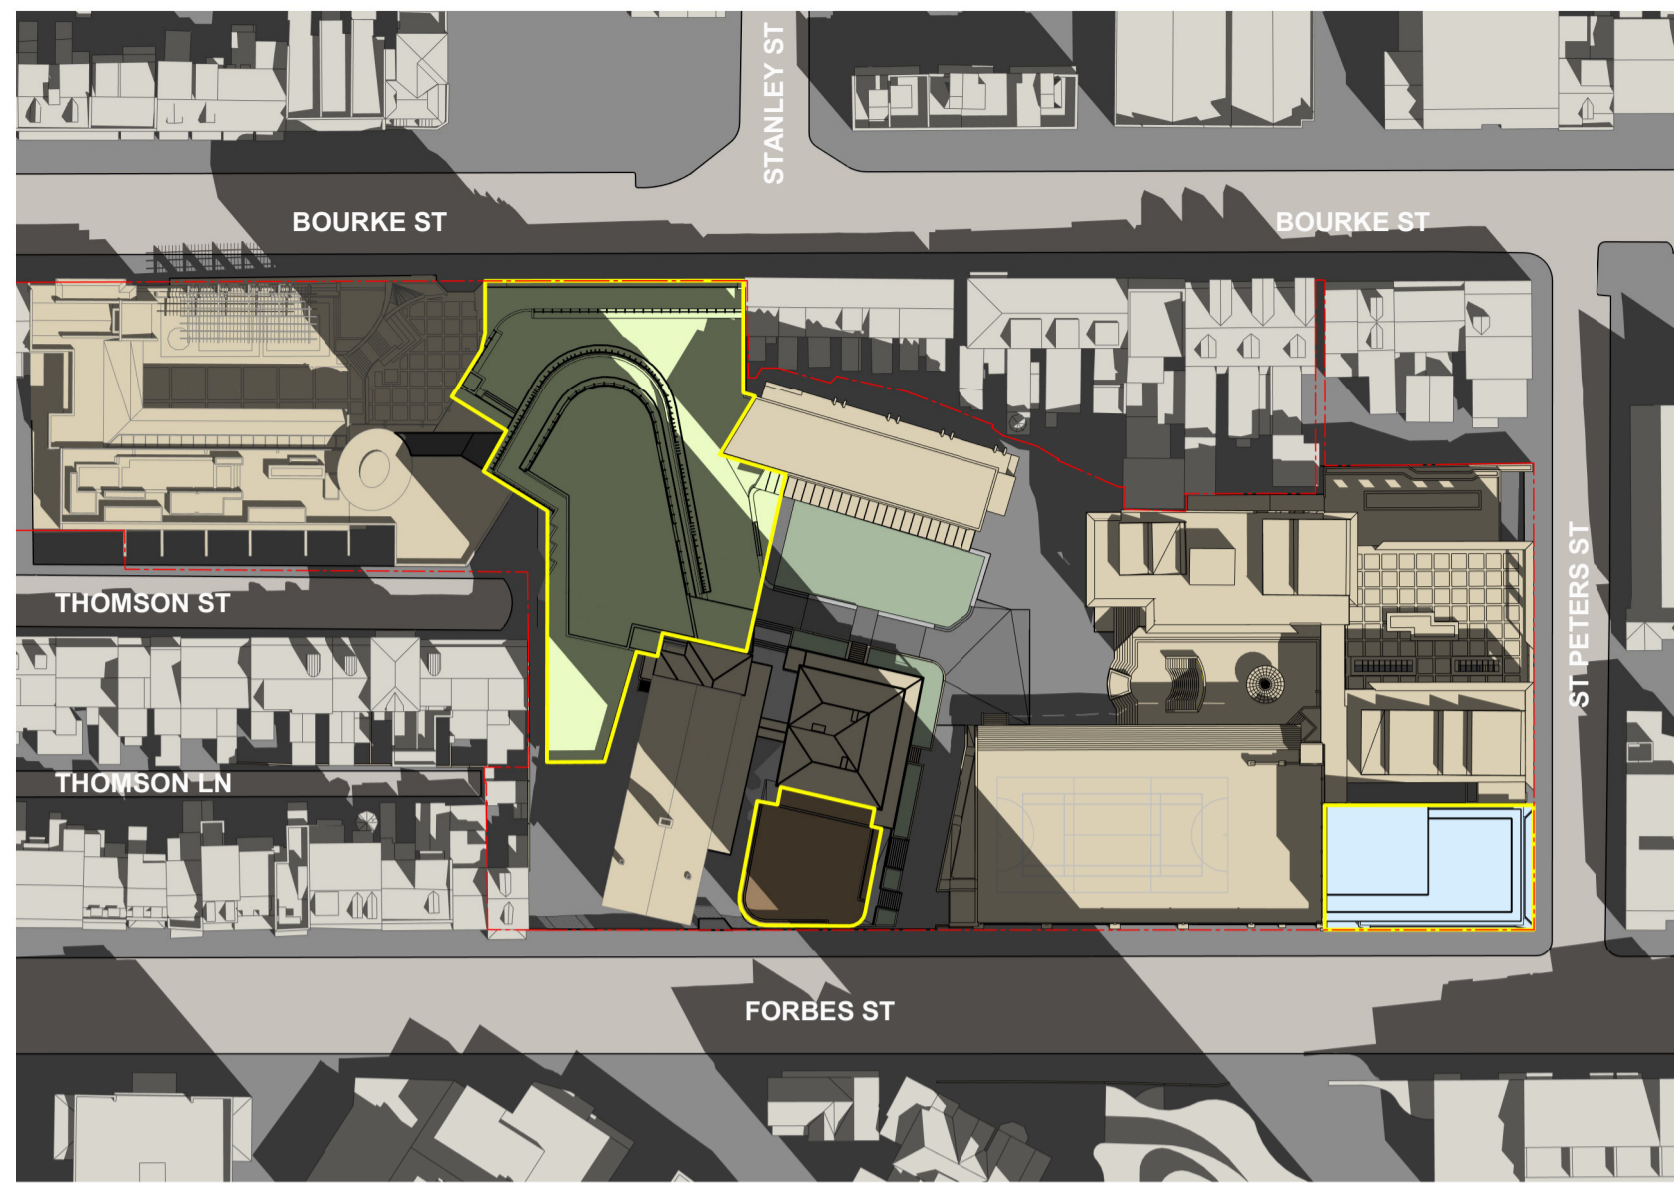

1 9AM
1:1000



2 12PM
1:1000



3 3PM
1:1000

SUMMER SOLSTICE
(22 DECEMBER)



4 9AM
1:1000




5 12PM
1:1000



6 3PM
1:1000

AUTUMN EQUINOX
(21 MARCH)

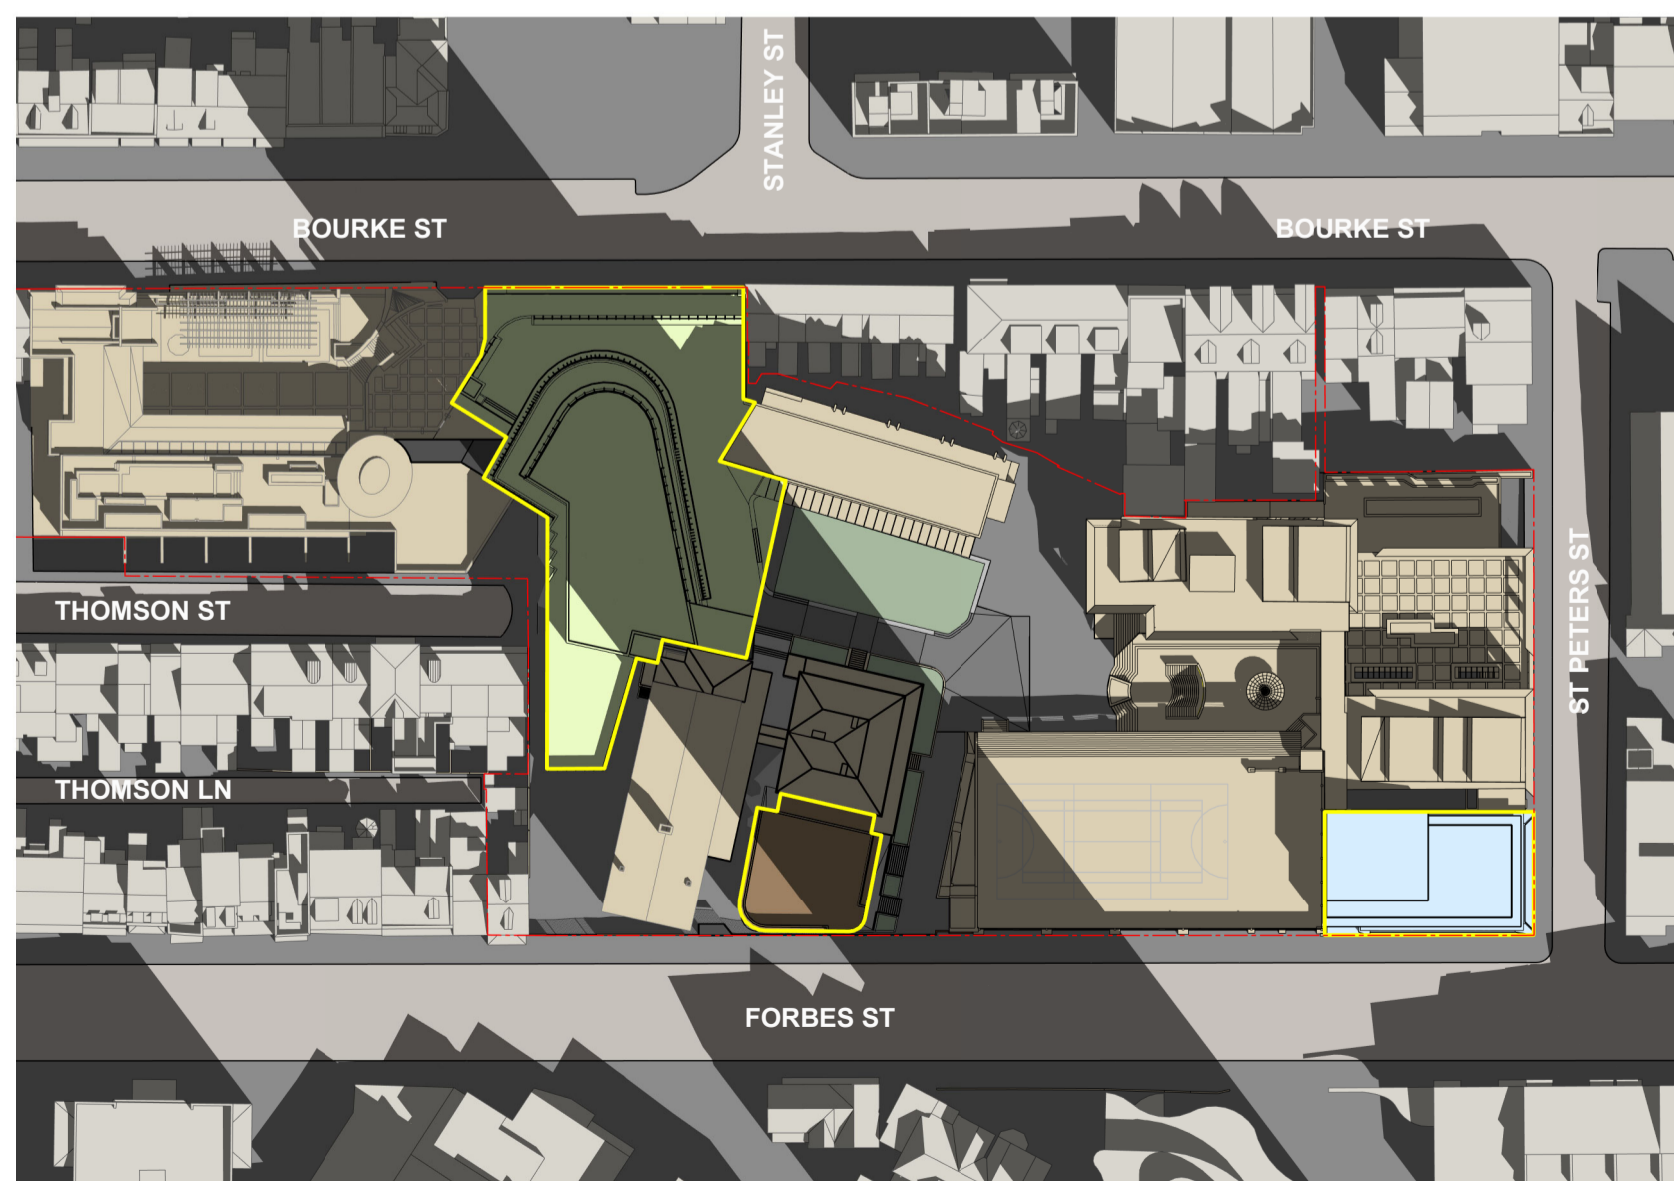

7 9AM
1:1000



8 12PM
1:1000



9 3PM
1:1000

CLIENT
SCEGGS DARLINGHURST



T+ 02 9332 1133

URBAN PLANNER
URBIS

T+ 02 8233 9900

COMMUNITY CONSULTATION
ELTON CONSULTING

T+ 02 9387 2600

QUANTITY SURVEYOR
ALTUS GROUP

T+ 02 9263 1252

PROJECT MANAGER
SANDRICK PROJECT DIRECTIONS

T+ 02 8860 9490

STRUCTURAL/CIVIL ENGINEER
TAYLOR THOMSON WHITTING PTY LTD

T+ 02 9439 7288

HYDRAULIC/ELECTRICAL/MECHANICAL CONSULTANT
ERBAS

T+ 02 9437 1022

BCA/ACCESS CONSULTANT
DESIGN CONFIDENCE

T+ 02 8399 3707

LANDSCAPE ARCHITECT
CONTEX

T+ 02 8244 8900

VISUAL IMPACT CONSULTANT
VIRTUAL IDEAS

T+ 02 8399 0222

Abbreviations
(E) EXISTING
(N) PROPOSED

LEGEND

- (N) MULTI-PURPOSE BUILDING
- (N) ADMINISTRATION BUILDING
- (N) WILKINSON HOUSE REDEVELOPMENT
- SITE BOUNDARY

NSW Nominated Architects: Robert Denton Reg. No. 5782, Alex Kibble Reg. No. 6015

Do not scale drawings. Verify all dimensions on site. Notify architect of all discrepancies

OM 10 20 30 40 50 60 70

Rev	Date	Description	Checked	Auth.
A	23.11.18	ISSUE FOR SSD	IB	IB

NOT FOR CONSTRUCTION

Project
SCEGGS DARLINGHURST
MASTERPLAN

Drawing Title
PROPOSED SHADOW
DIAGRAMS_SPRING/SUMMER/AUTUMN

Proj. Dir	Proj. Arch	Drawn
RD	IB	RT
Job No.	Sheet	Scale
160441	A1	As indicated
Drawing No.	Revision	
AR.MP.5002	A	

Tanner Kibble Denton Architects Pty Ltd
PO Box 660 Darlinghurst NSW 1300 Australia
Level 1, 19 Foster Street, Surry Hills NSW 2010 Australia
T +61 2 9281 4399
F +61 2 9281 4337
www.tkda.com.au

