


EXISTING - VIEWED FROM FORBES STREET




PROPOSAL - VIEWED FROM FORBES STREET




PROPOSED MASTERPLAN | L1

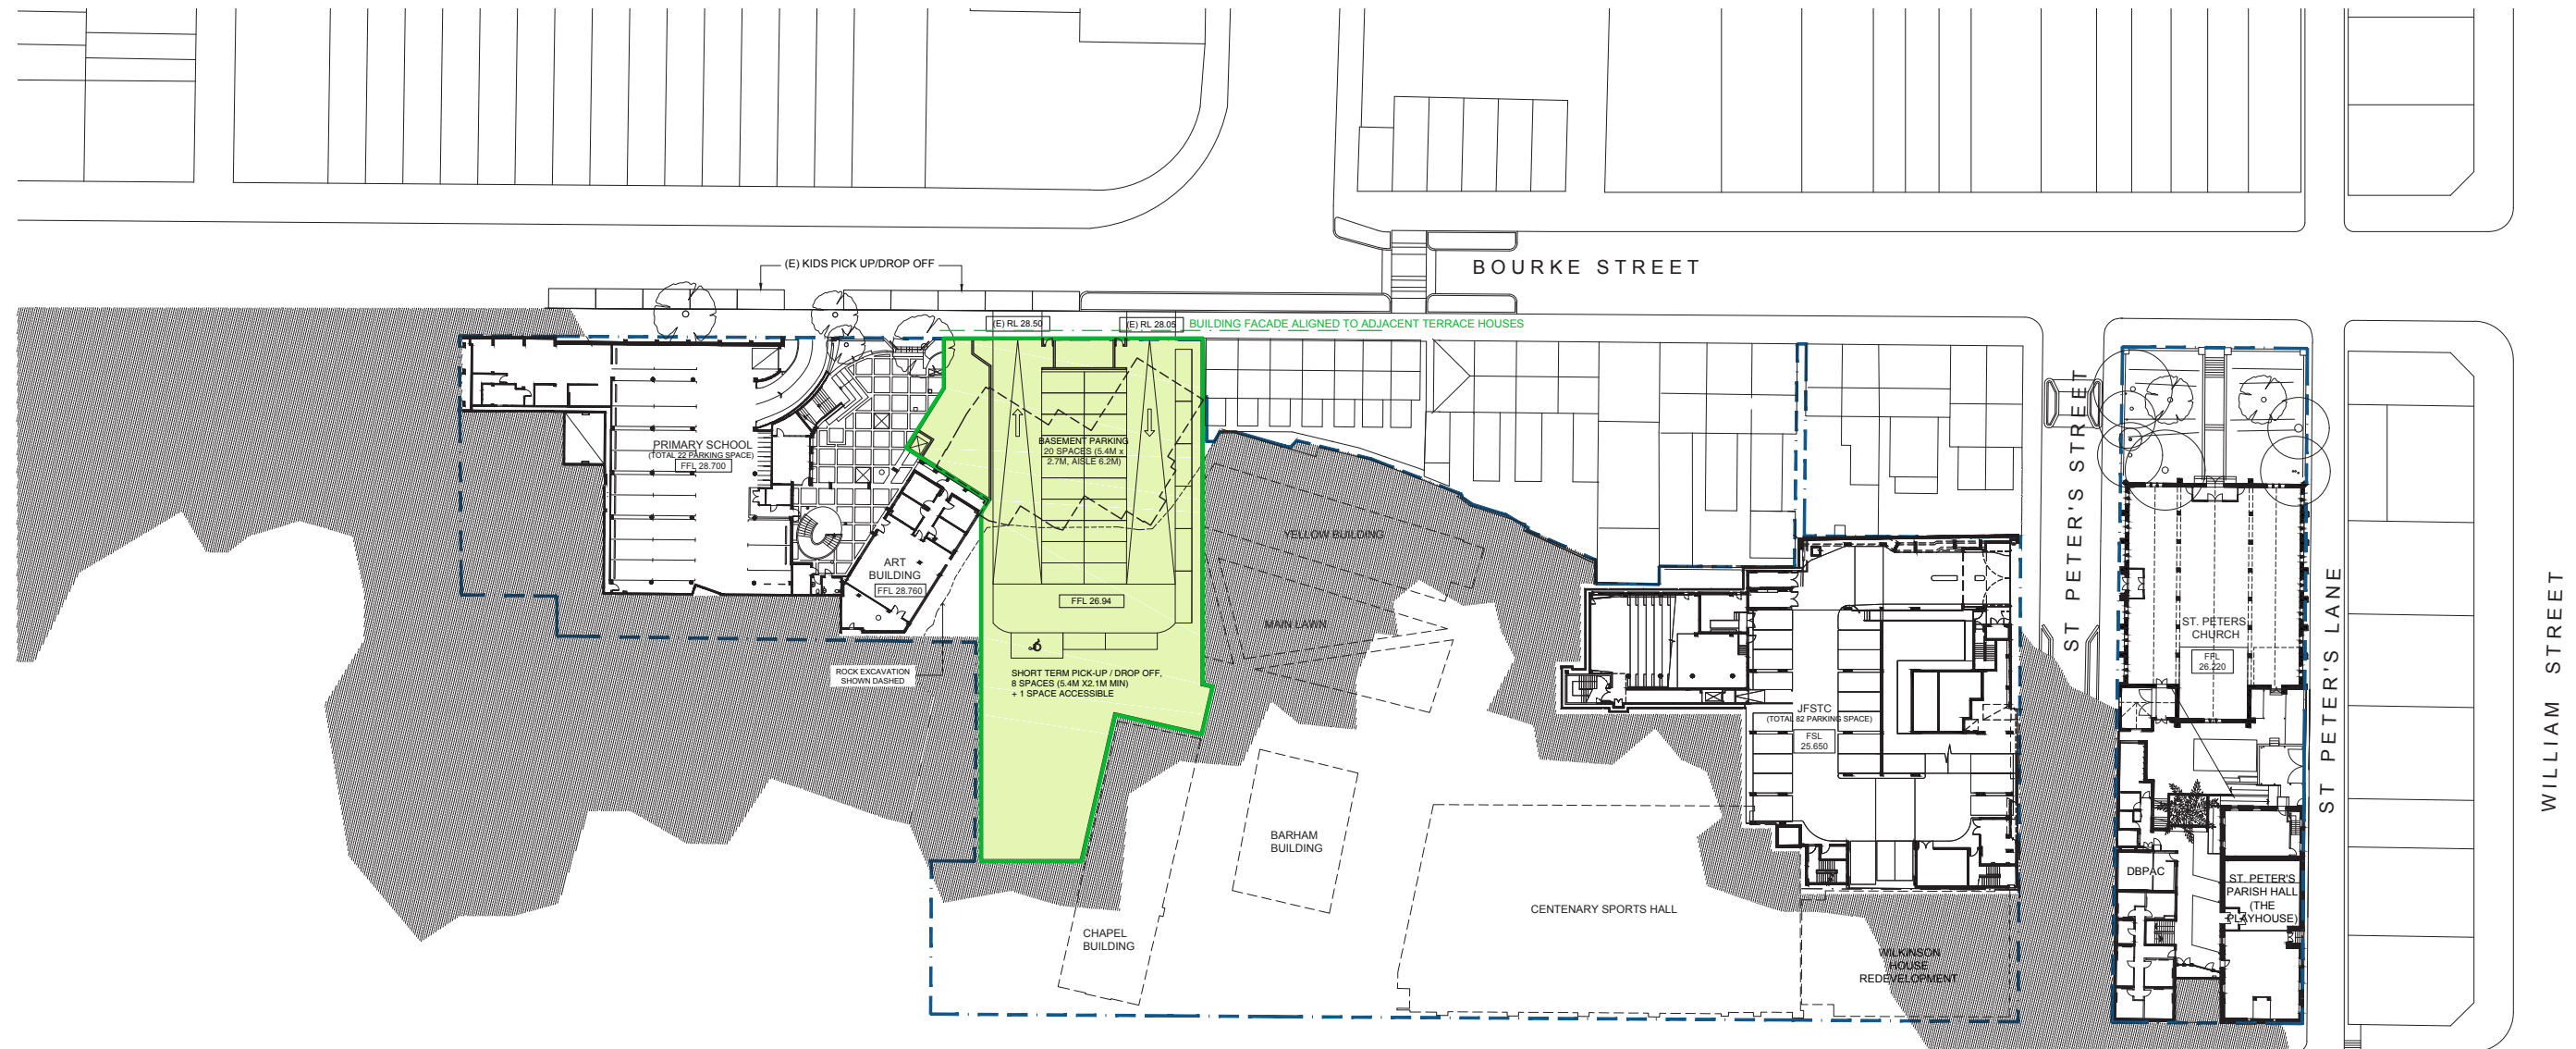


PROPOSED MASTERPLAN | L2

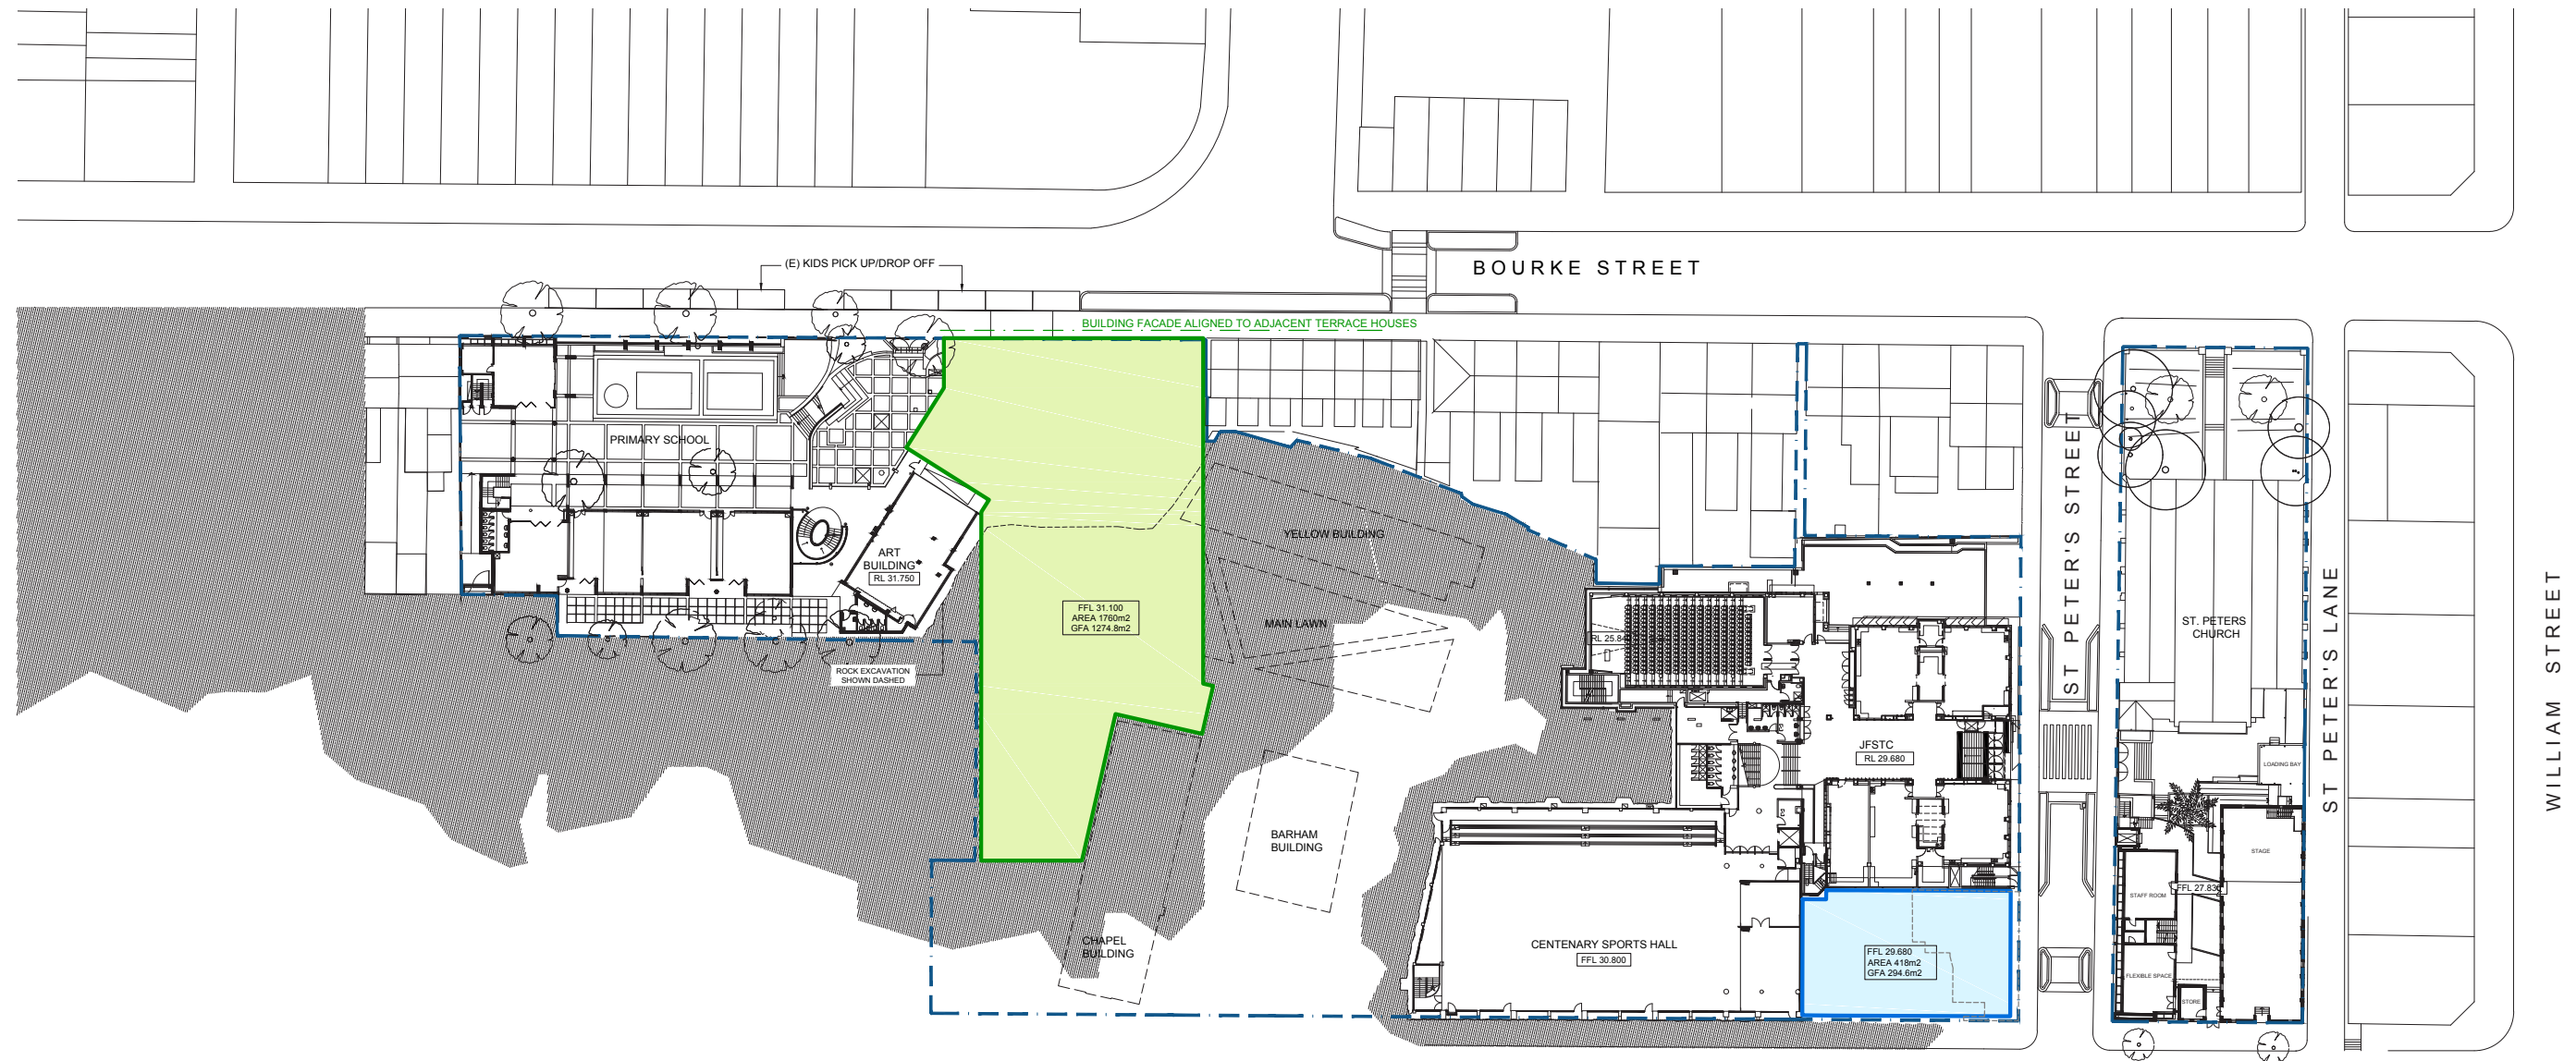


PROPOSED MASTERPLAN | L3

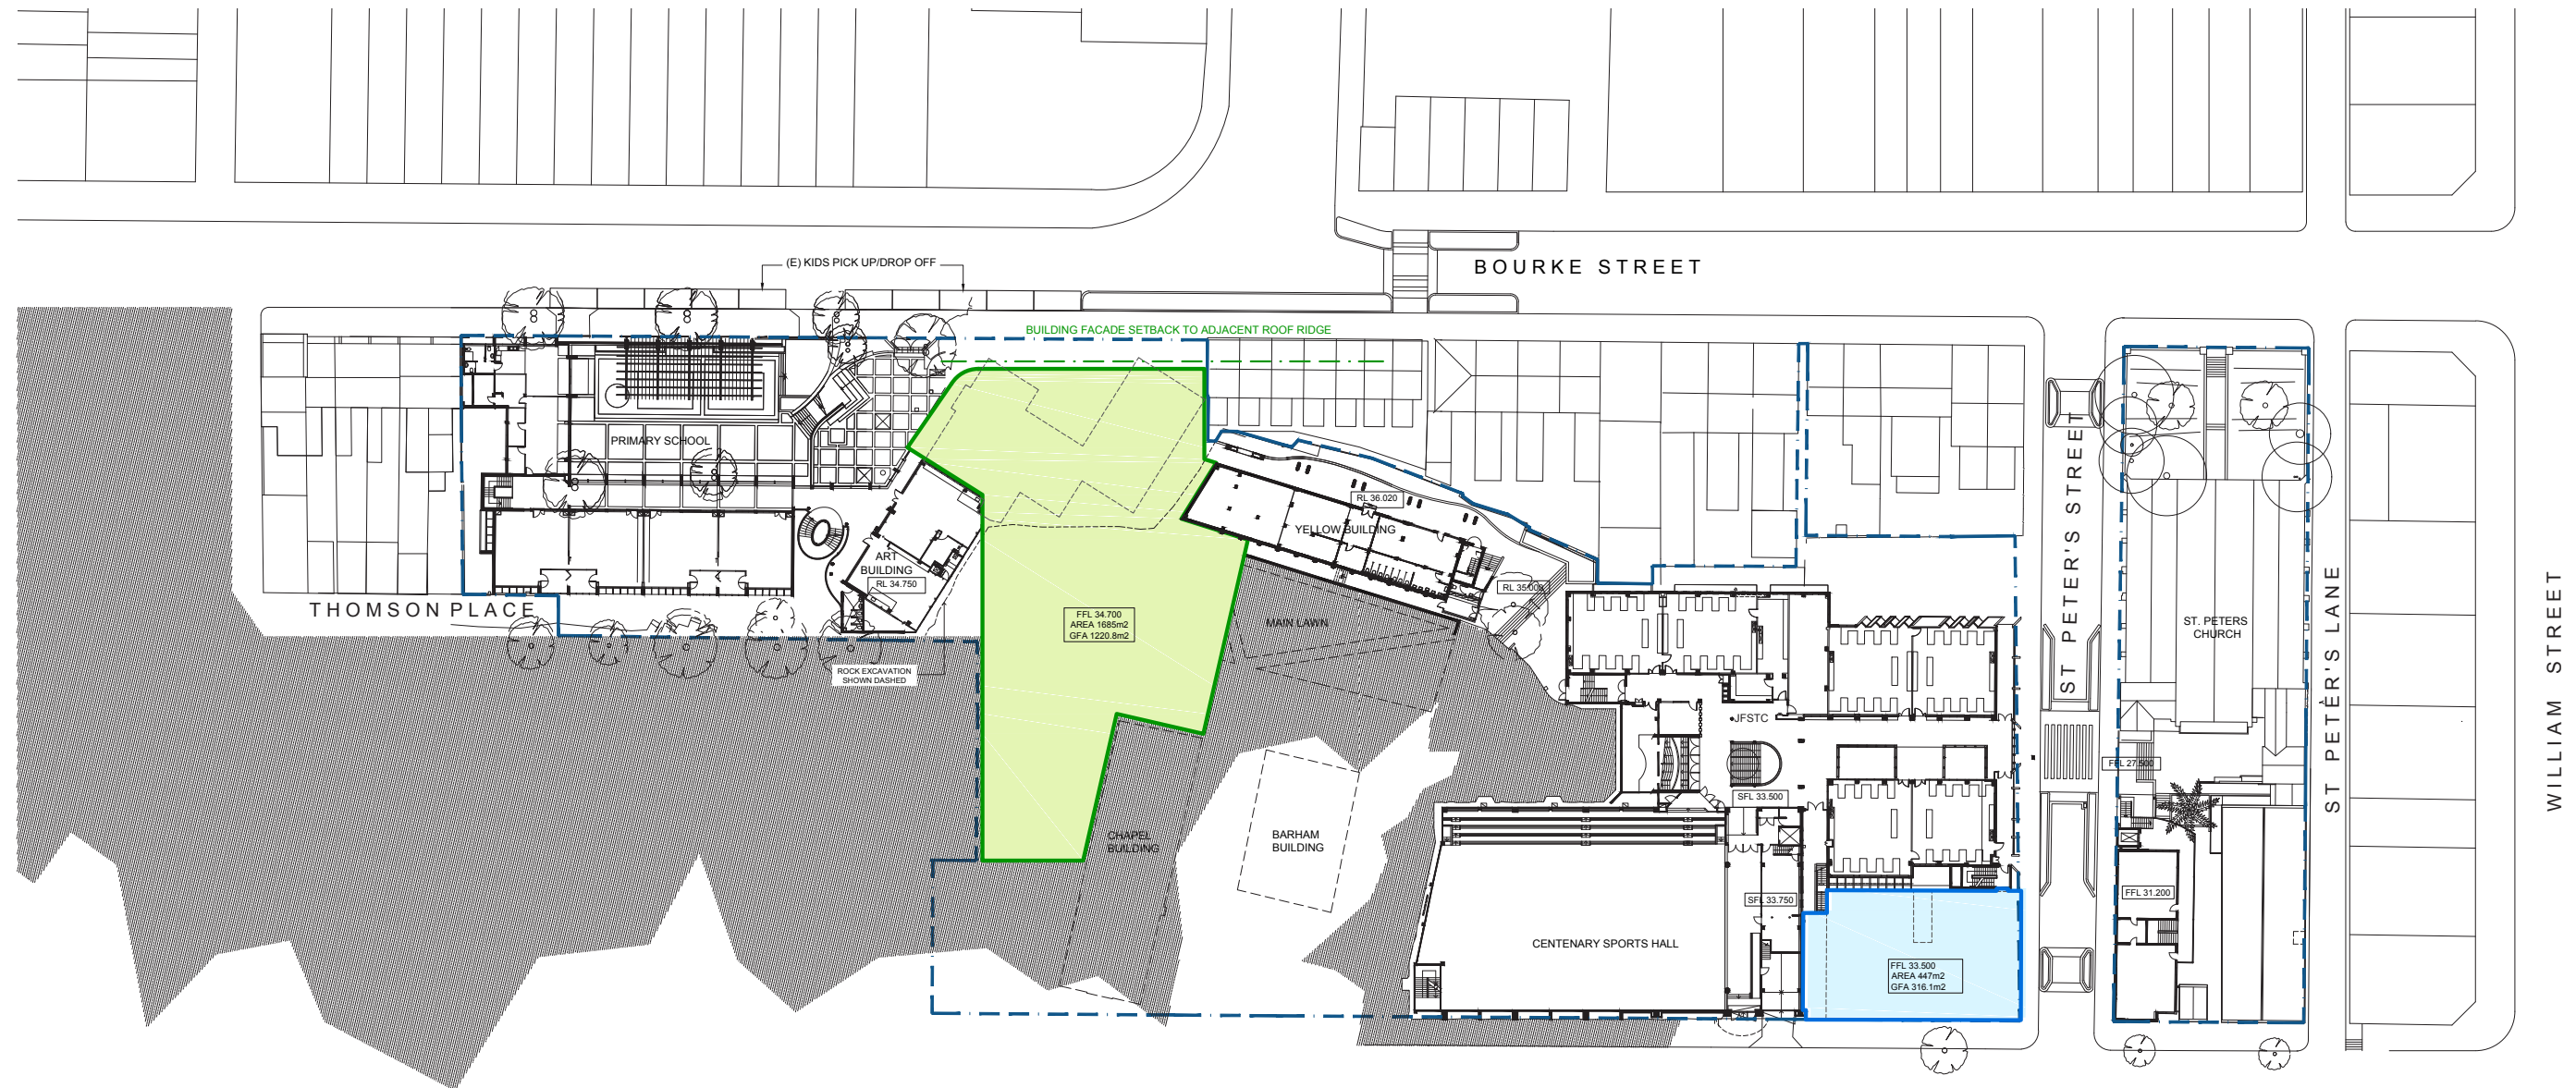


PROPOSED MASTERPLAN | L4

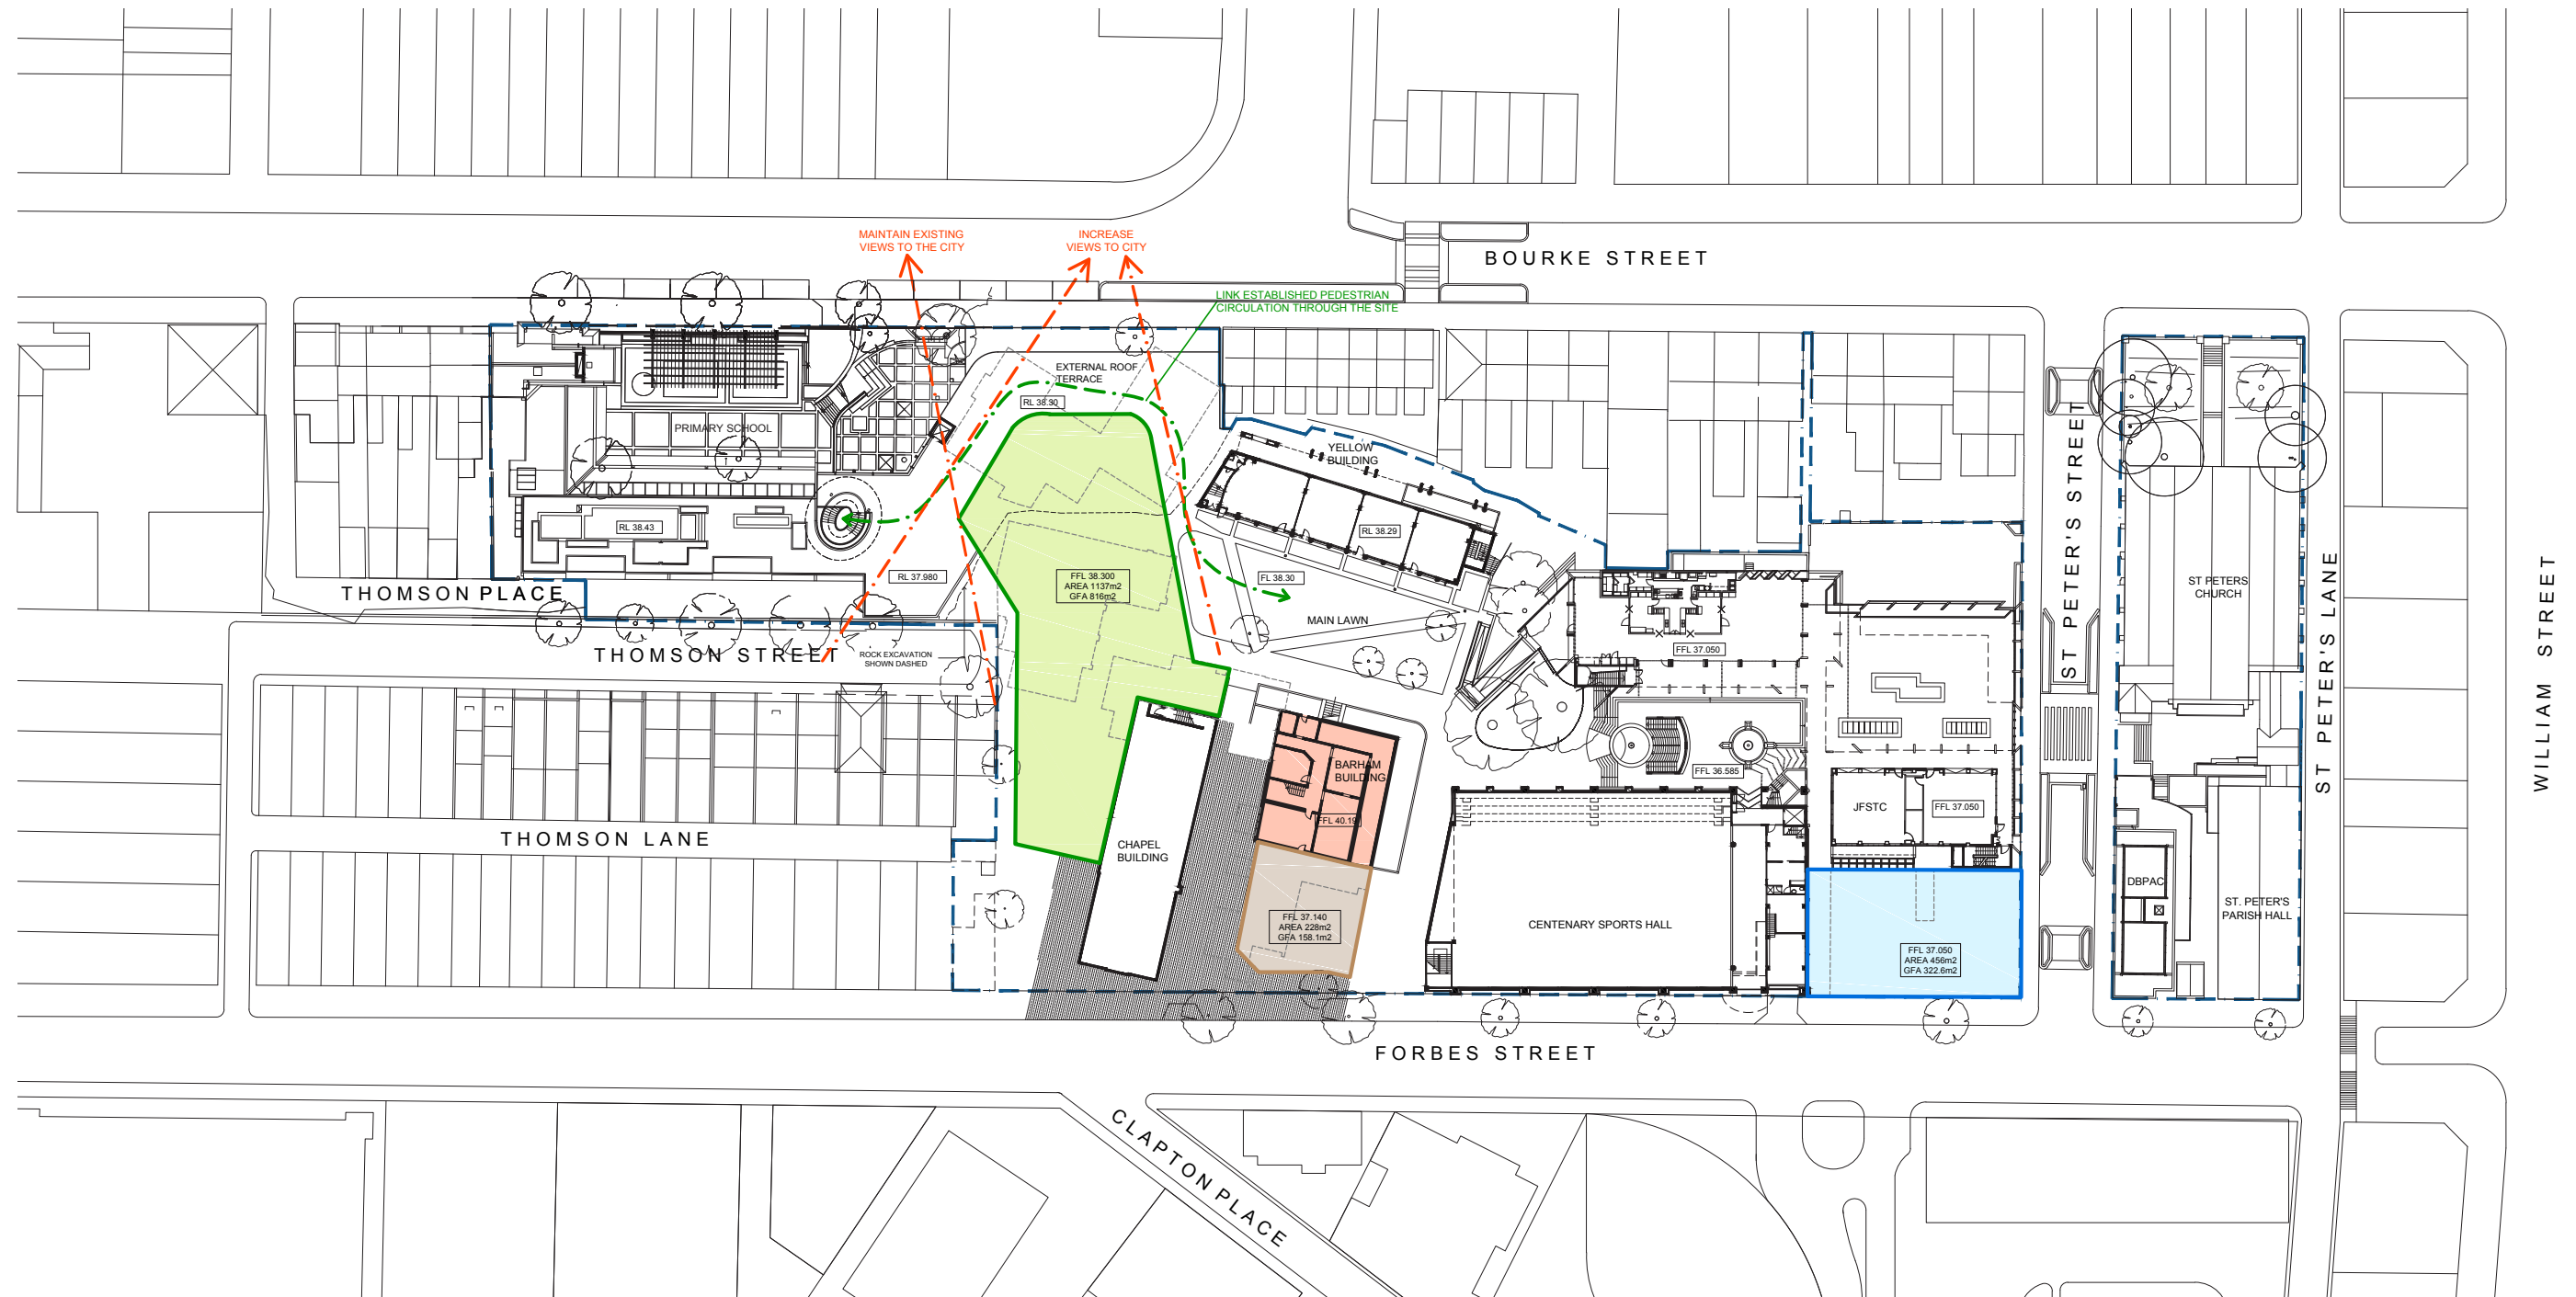


PROPOSED MASTERPLAN | L5

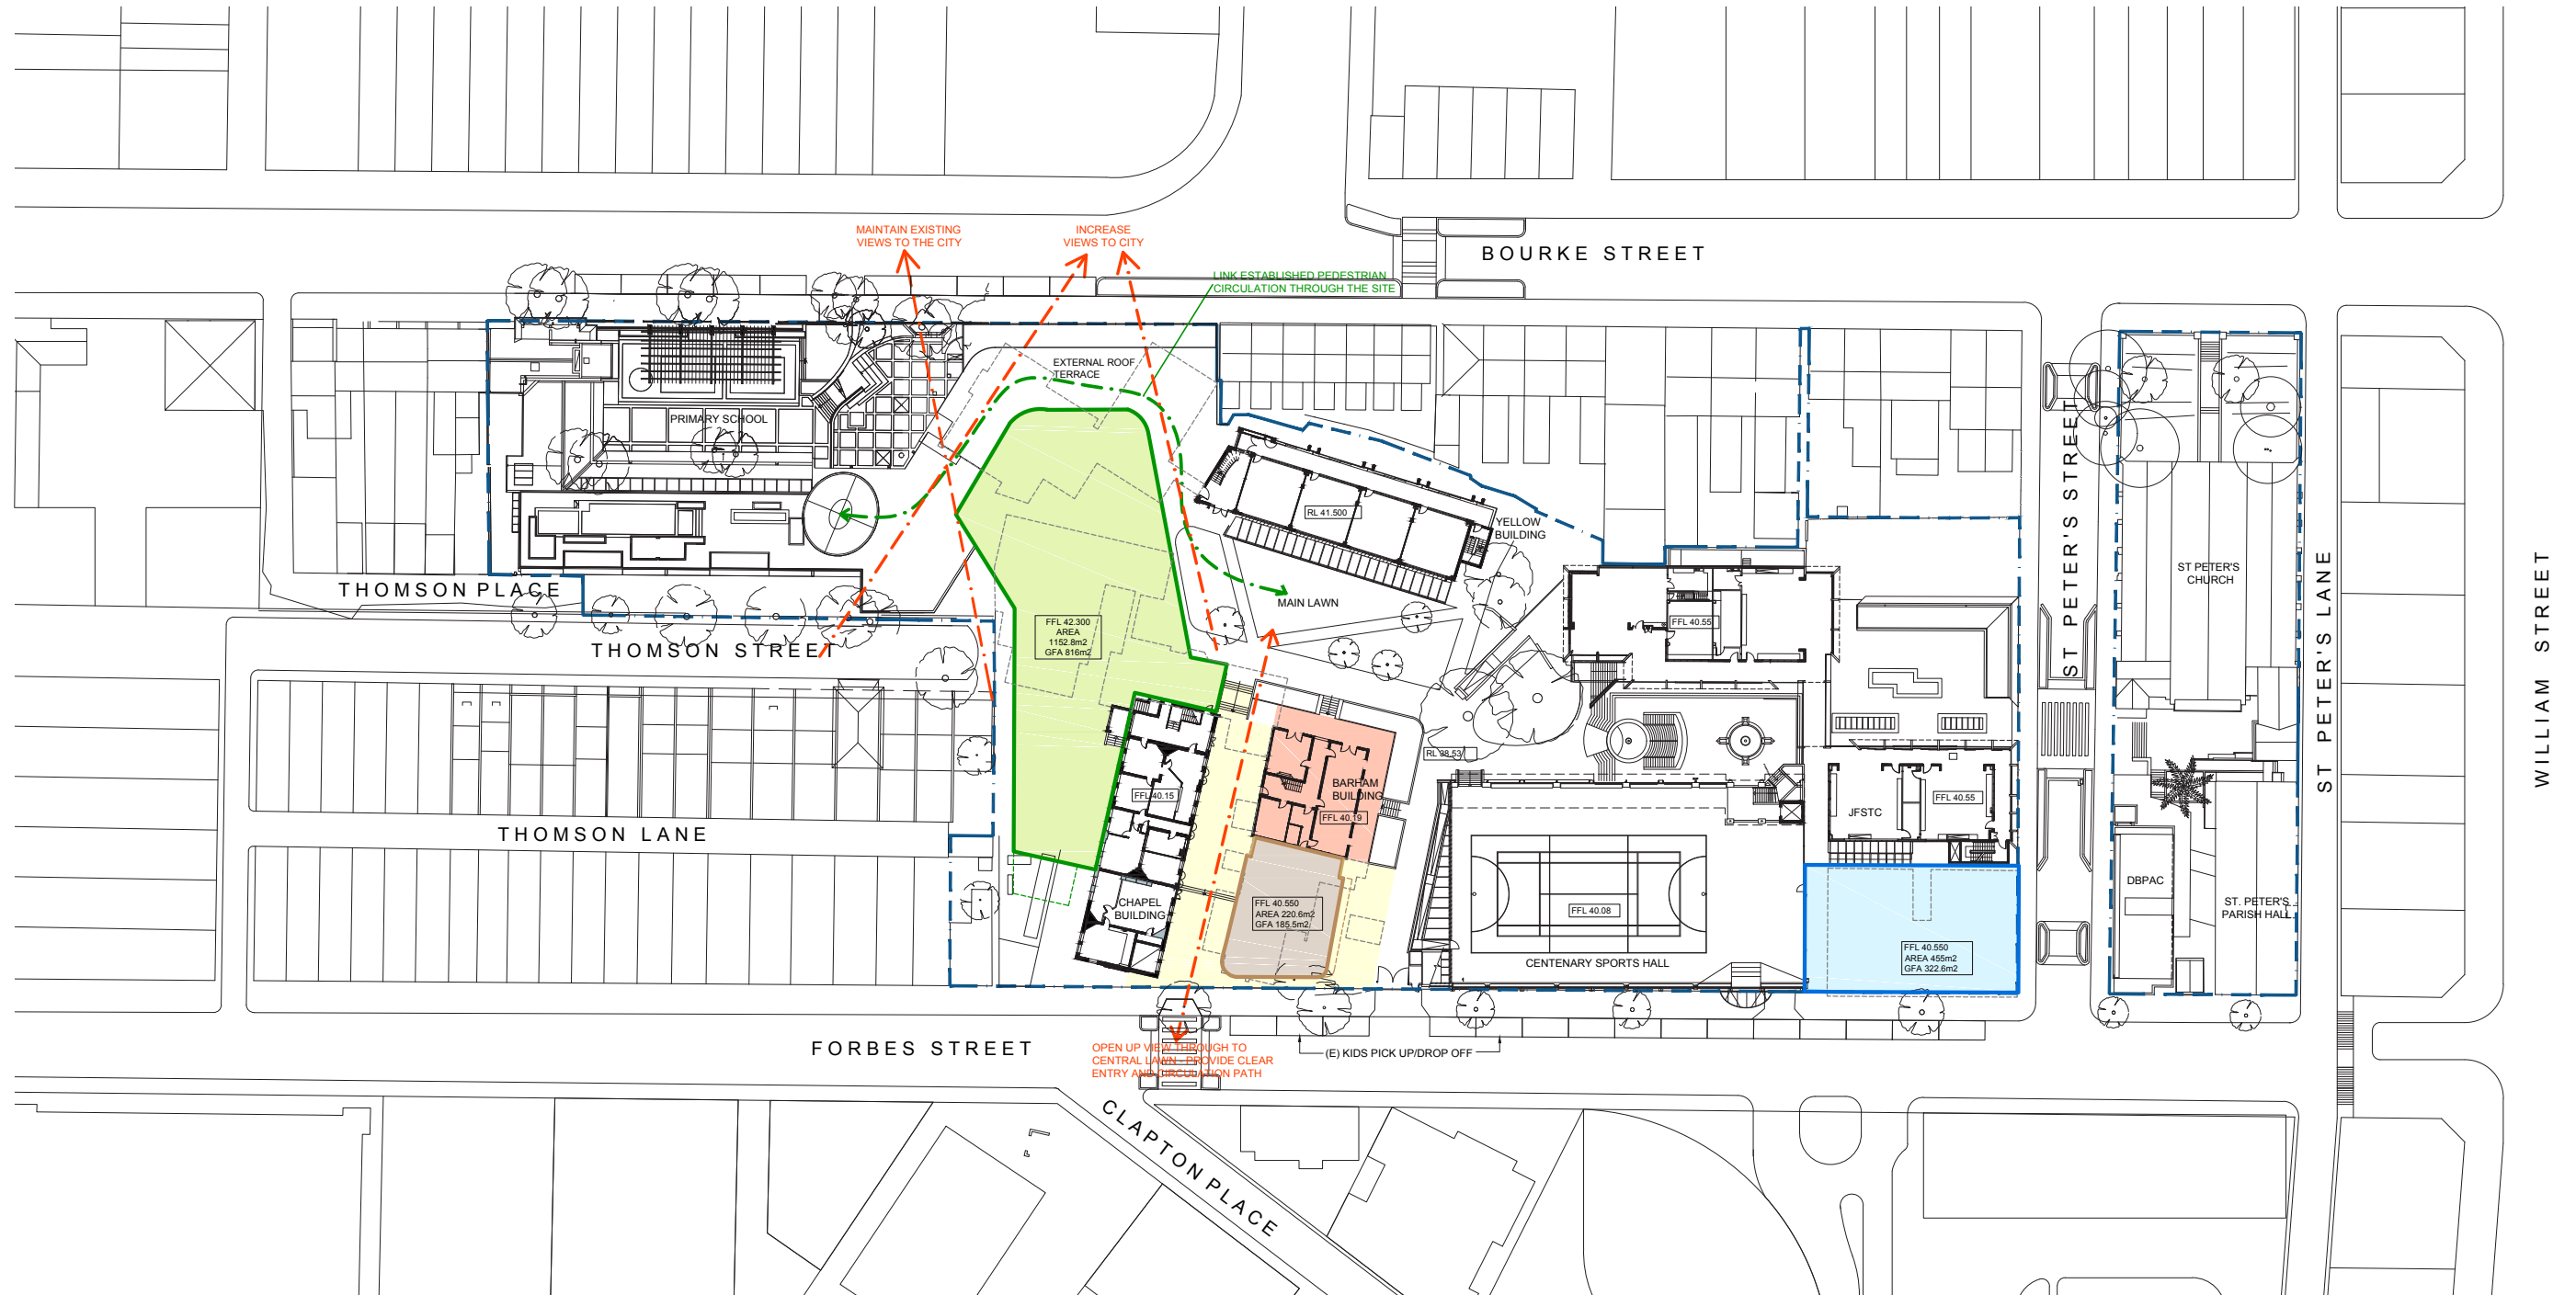

PROPOSED MASTERPLAN | L6

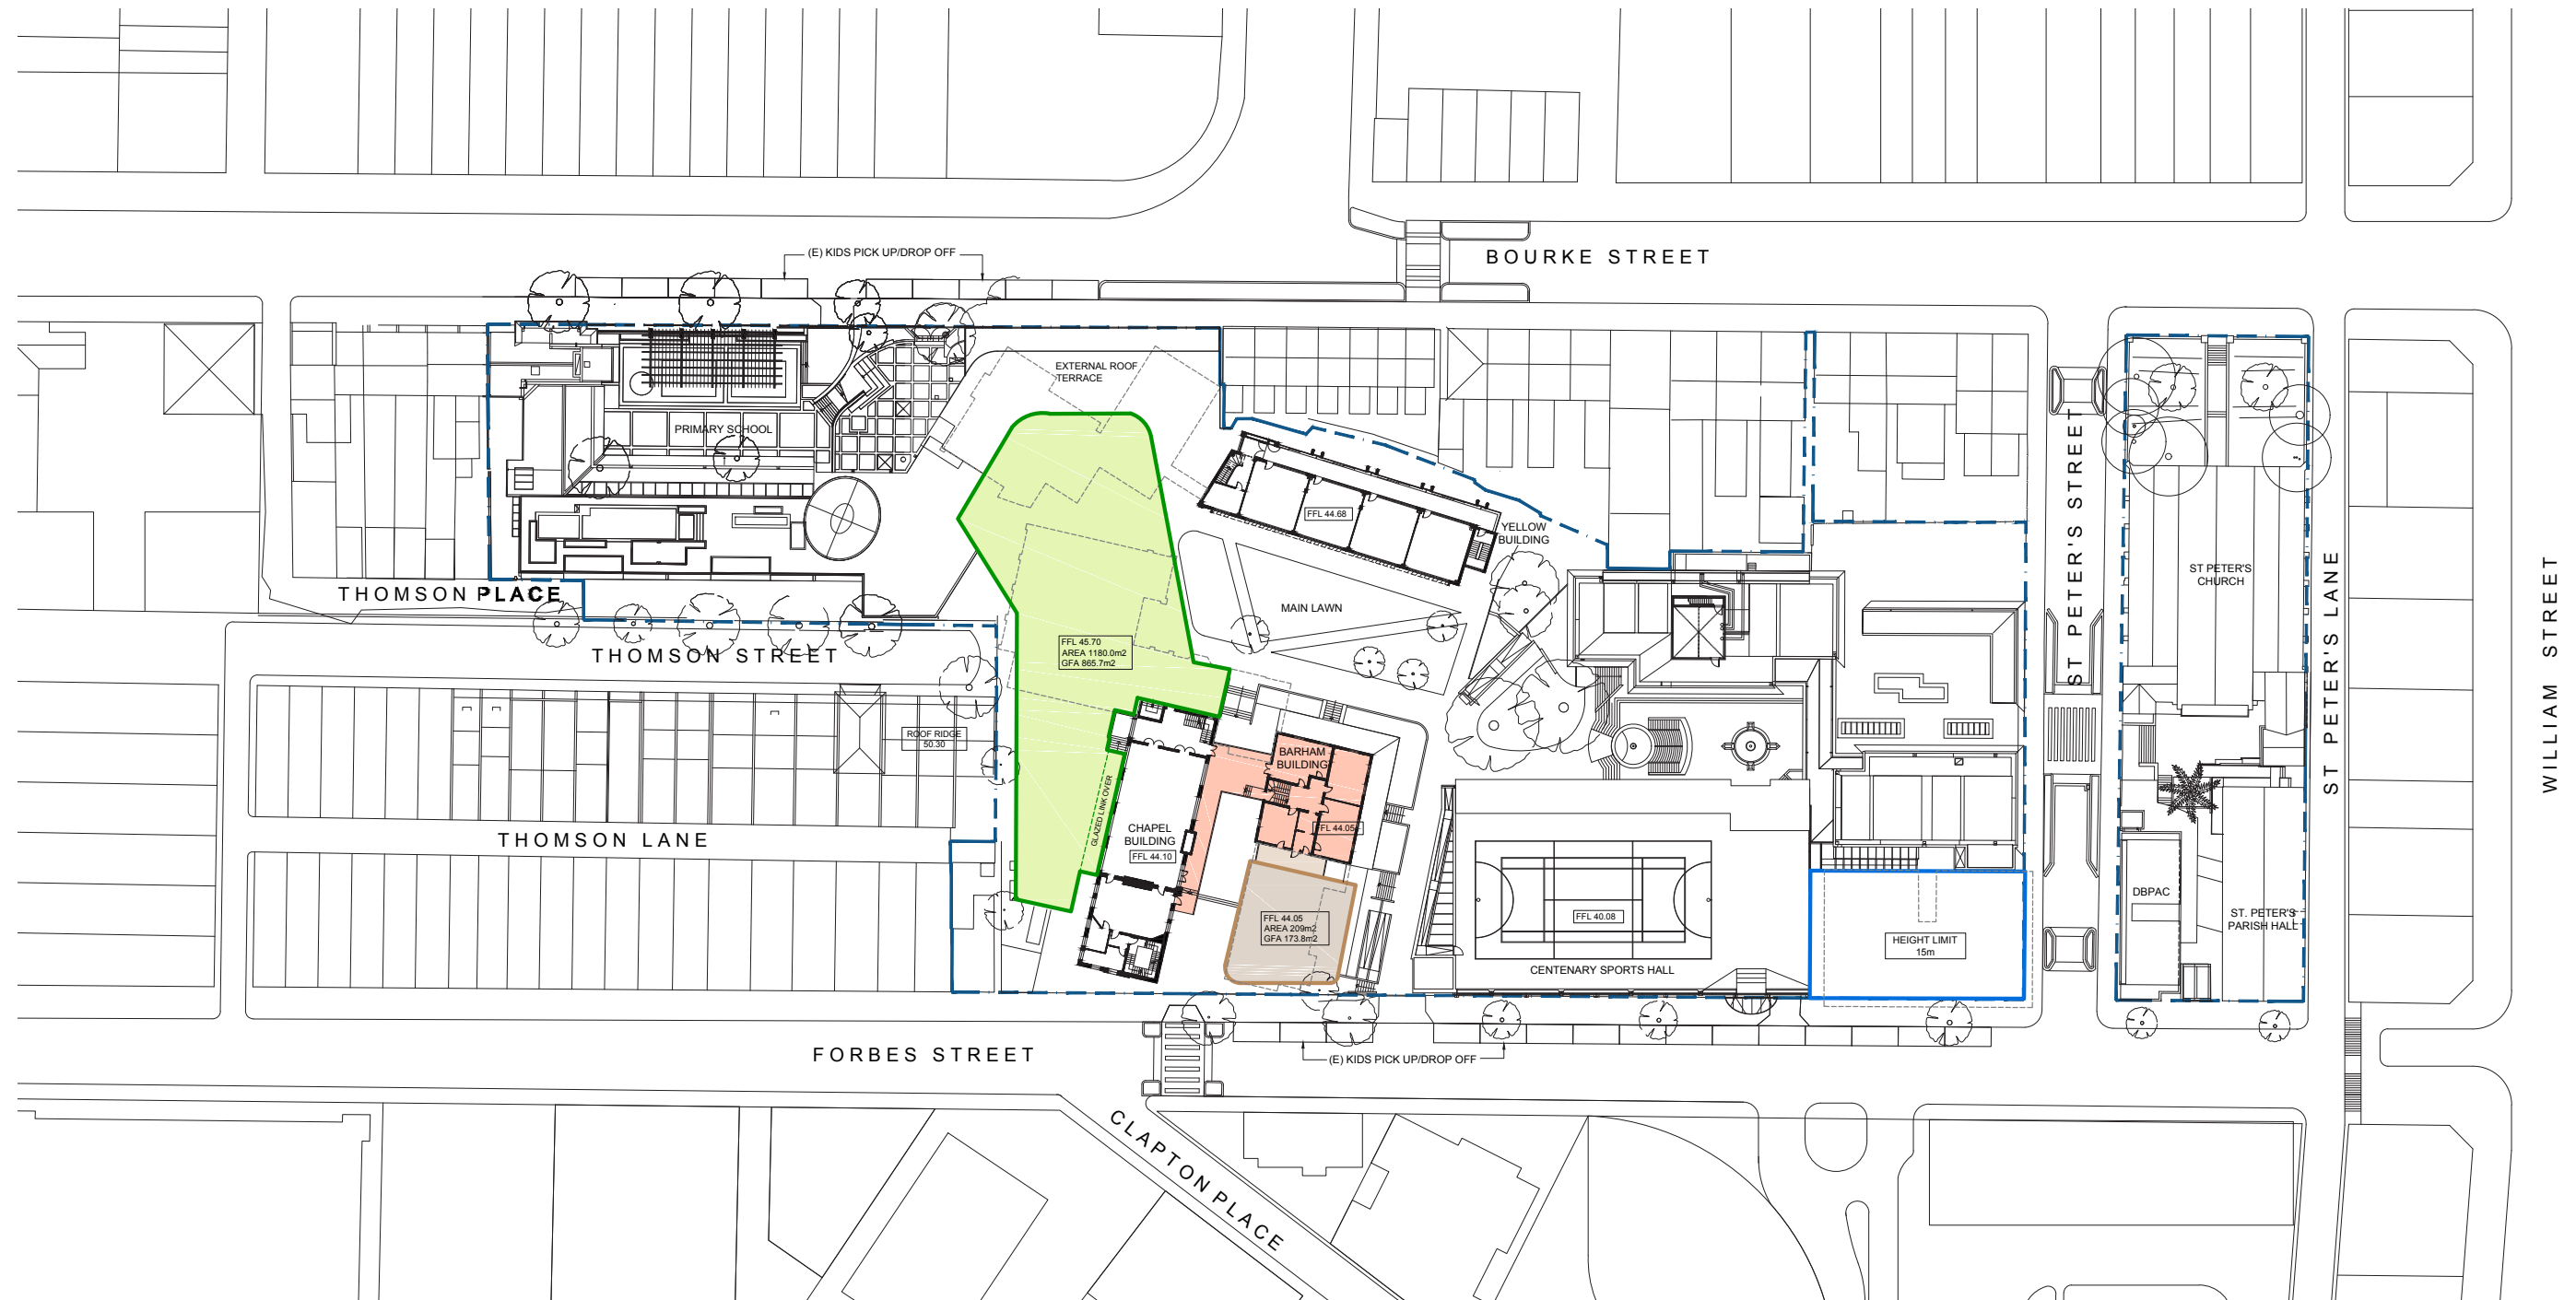


PROPOSED MASTERPLAN | L7

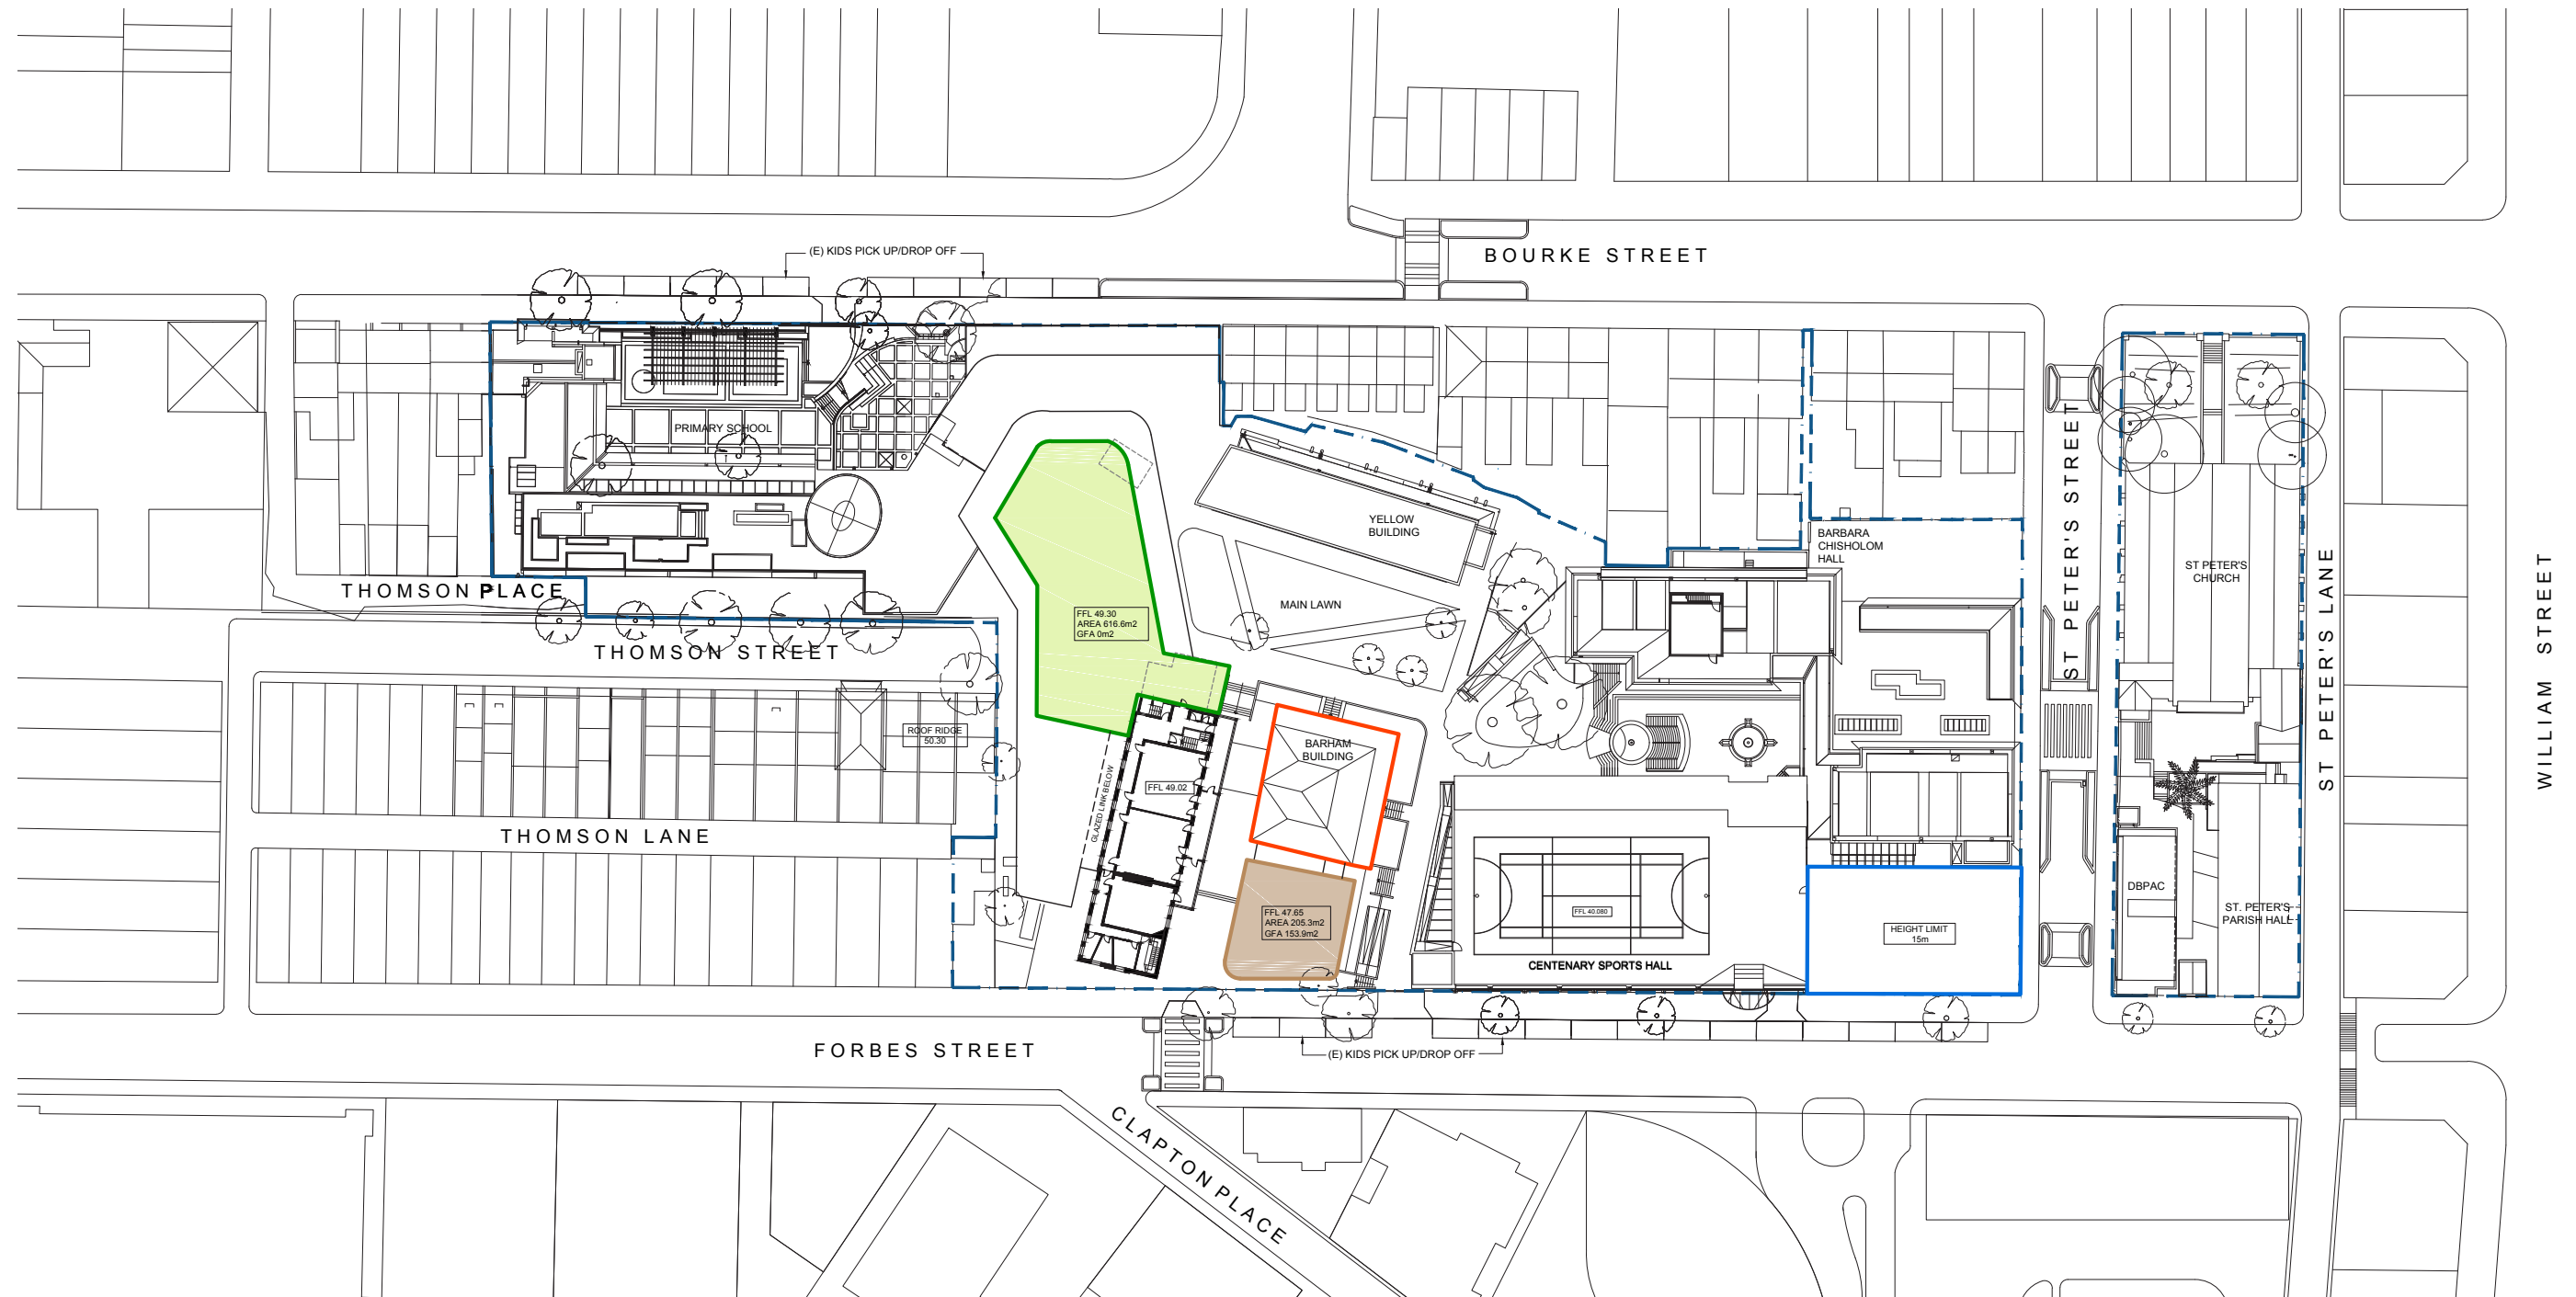


Wilkinson House Redevelopment


PROPOSED MASTERPLAN | WILKINSON HOUSE EXISTING PLANS

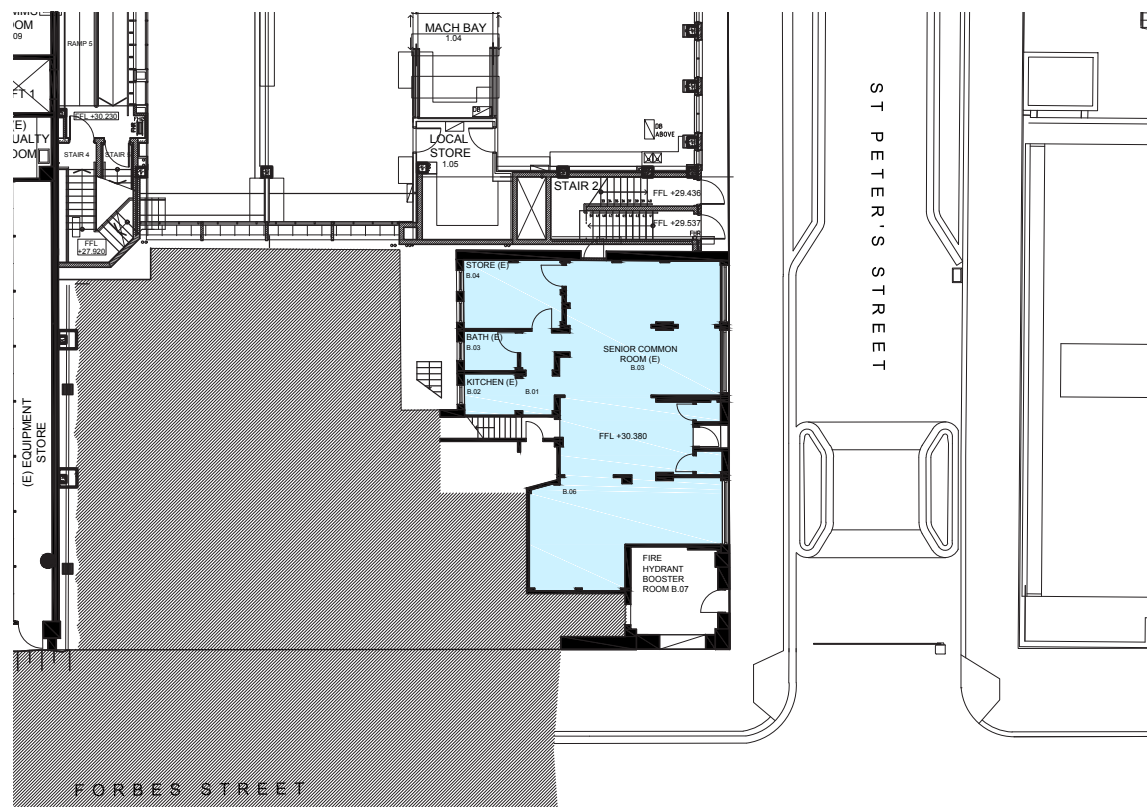


BASEMENT

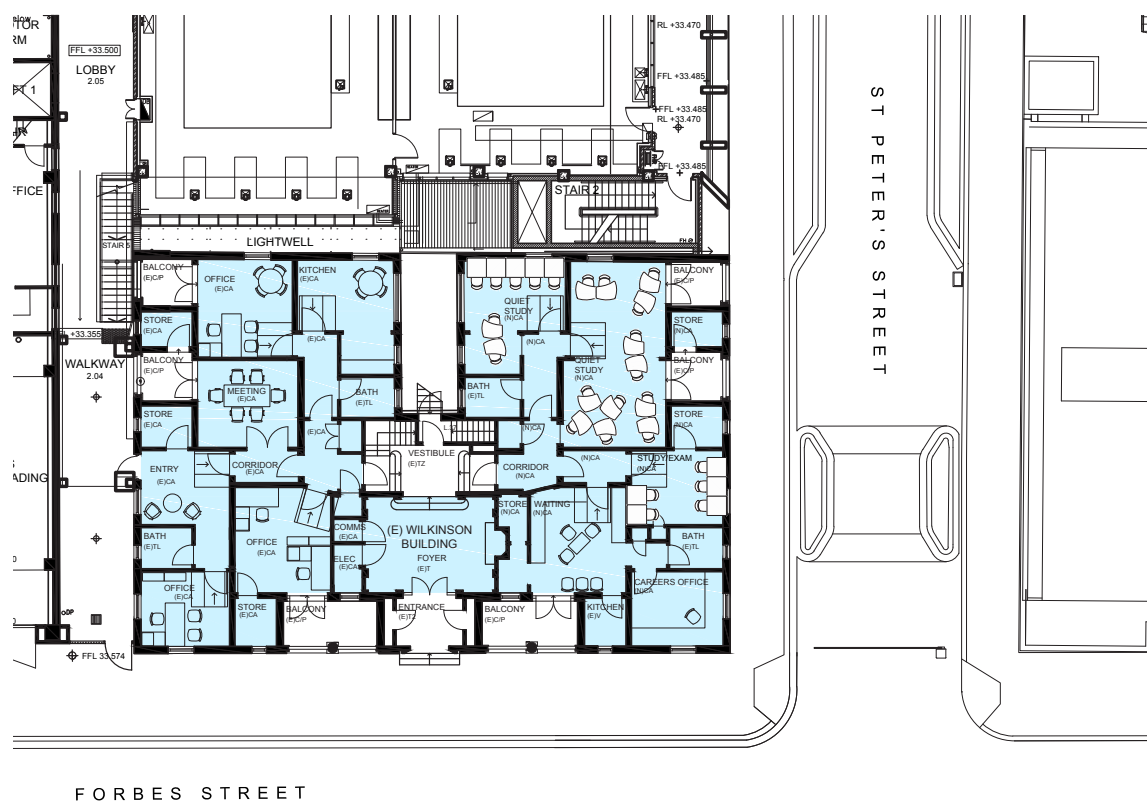

GROUND FLOOR

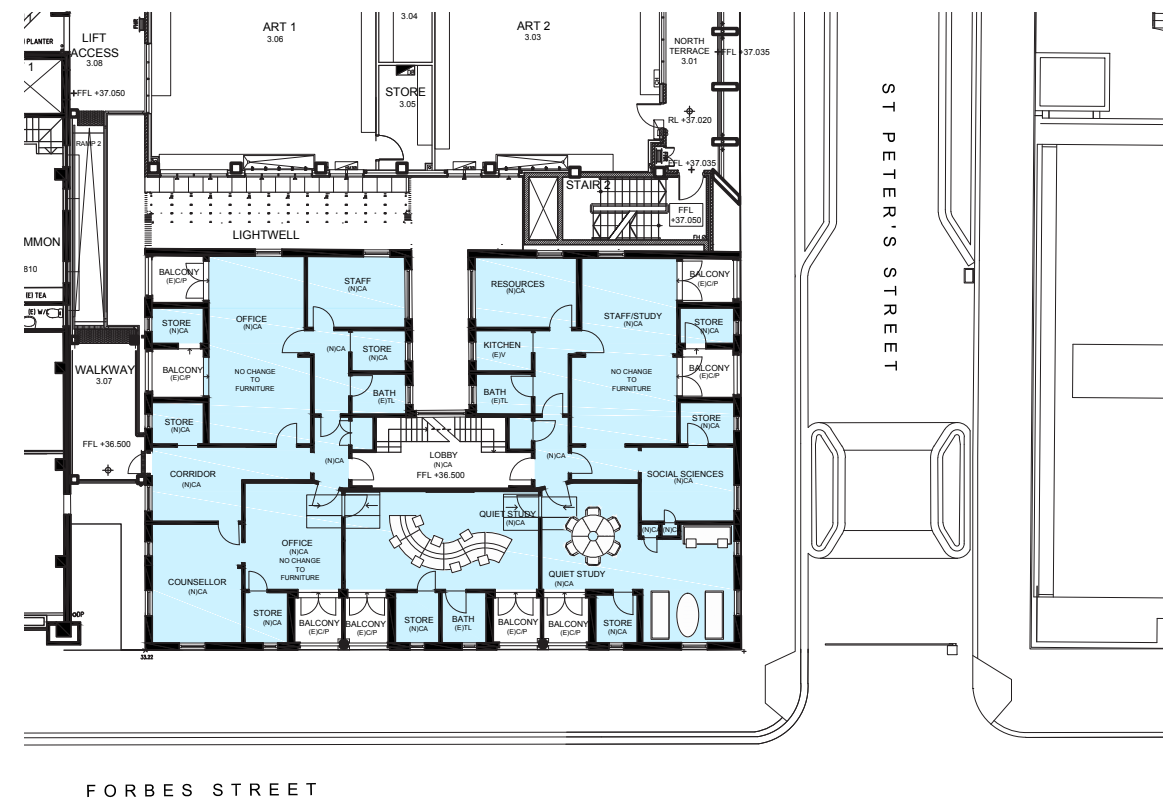

LEVEL 1

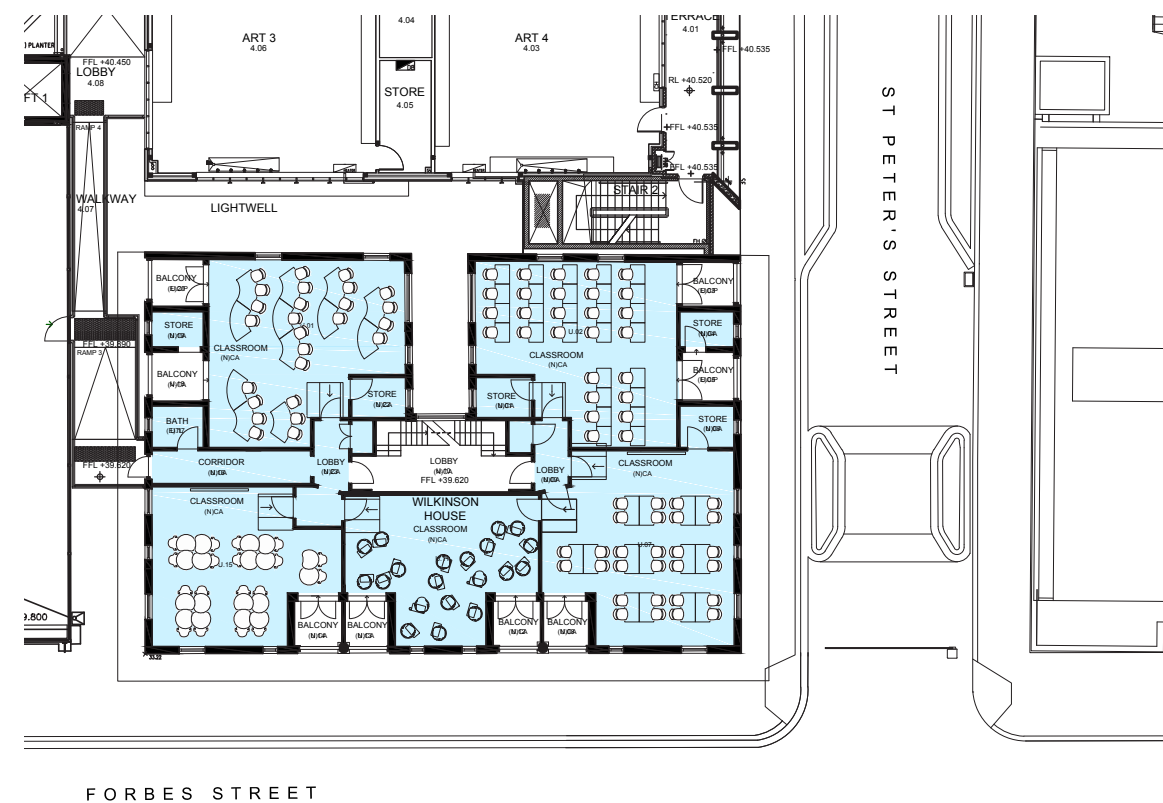

LEVEL 2

