
Condition B2

Prior to the issue of any construction certificate for Stage 1, the approved architectural and landscape plans listed in Schedule 3 condition A2 relating to the boarding accommodation building must be amended to incorporate the following changes to the design of the boarding accommodation building to the satisfaction of the Planning Secretary:

(a) the at-grade waste collection area including associated hard stand areas and separate driveway must be deleted and the existing trees

in this location (Tree Nos. 227, 321, 323, 324, 328, 331, 335, 336 and 337 as identified on the landscape plans must be retained;

- (b) the design of the basement must be amended to enable the trees listed in (a) above to be retained;
- (c) the waste collection area must be relocated to the basement;
- (d) the design of the basement, including ceiling clearance and turning circle, must be redesigned to enable a waste collection vehicle to enter and exit the basement in a forward direction;
- (e) the redesigned basement required by (b) above must not result in the removal of any other existing trees; and the tree identified as T195 on Landscape Drawing L-000, Revision C, prepared by Oculus and dated 16/07/21 must be retained through design mitigation and tree protection measures to allow for access and retention of the existing tree.

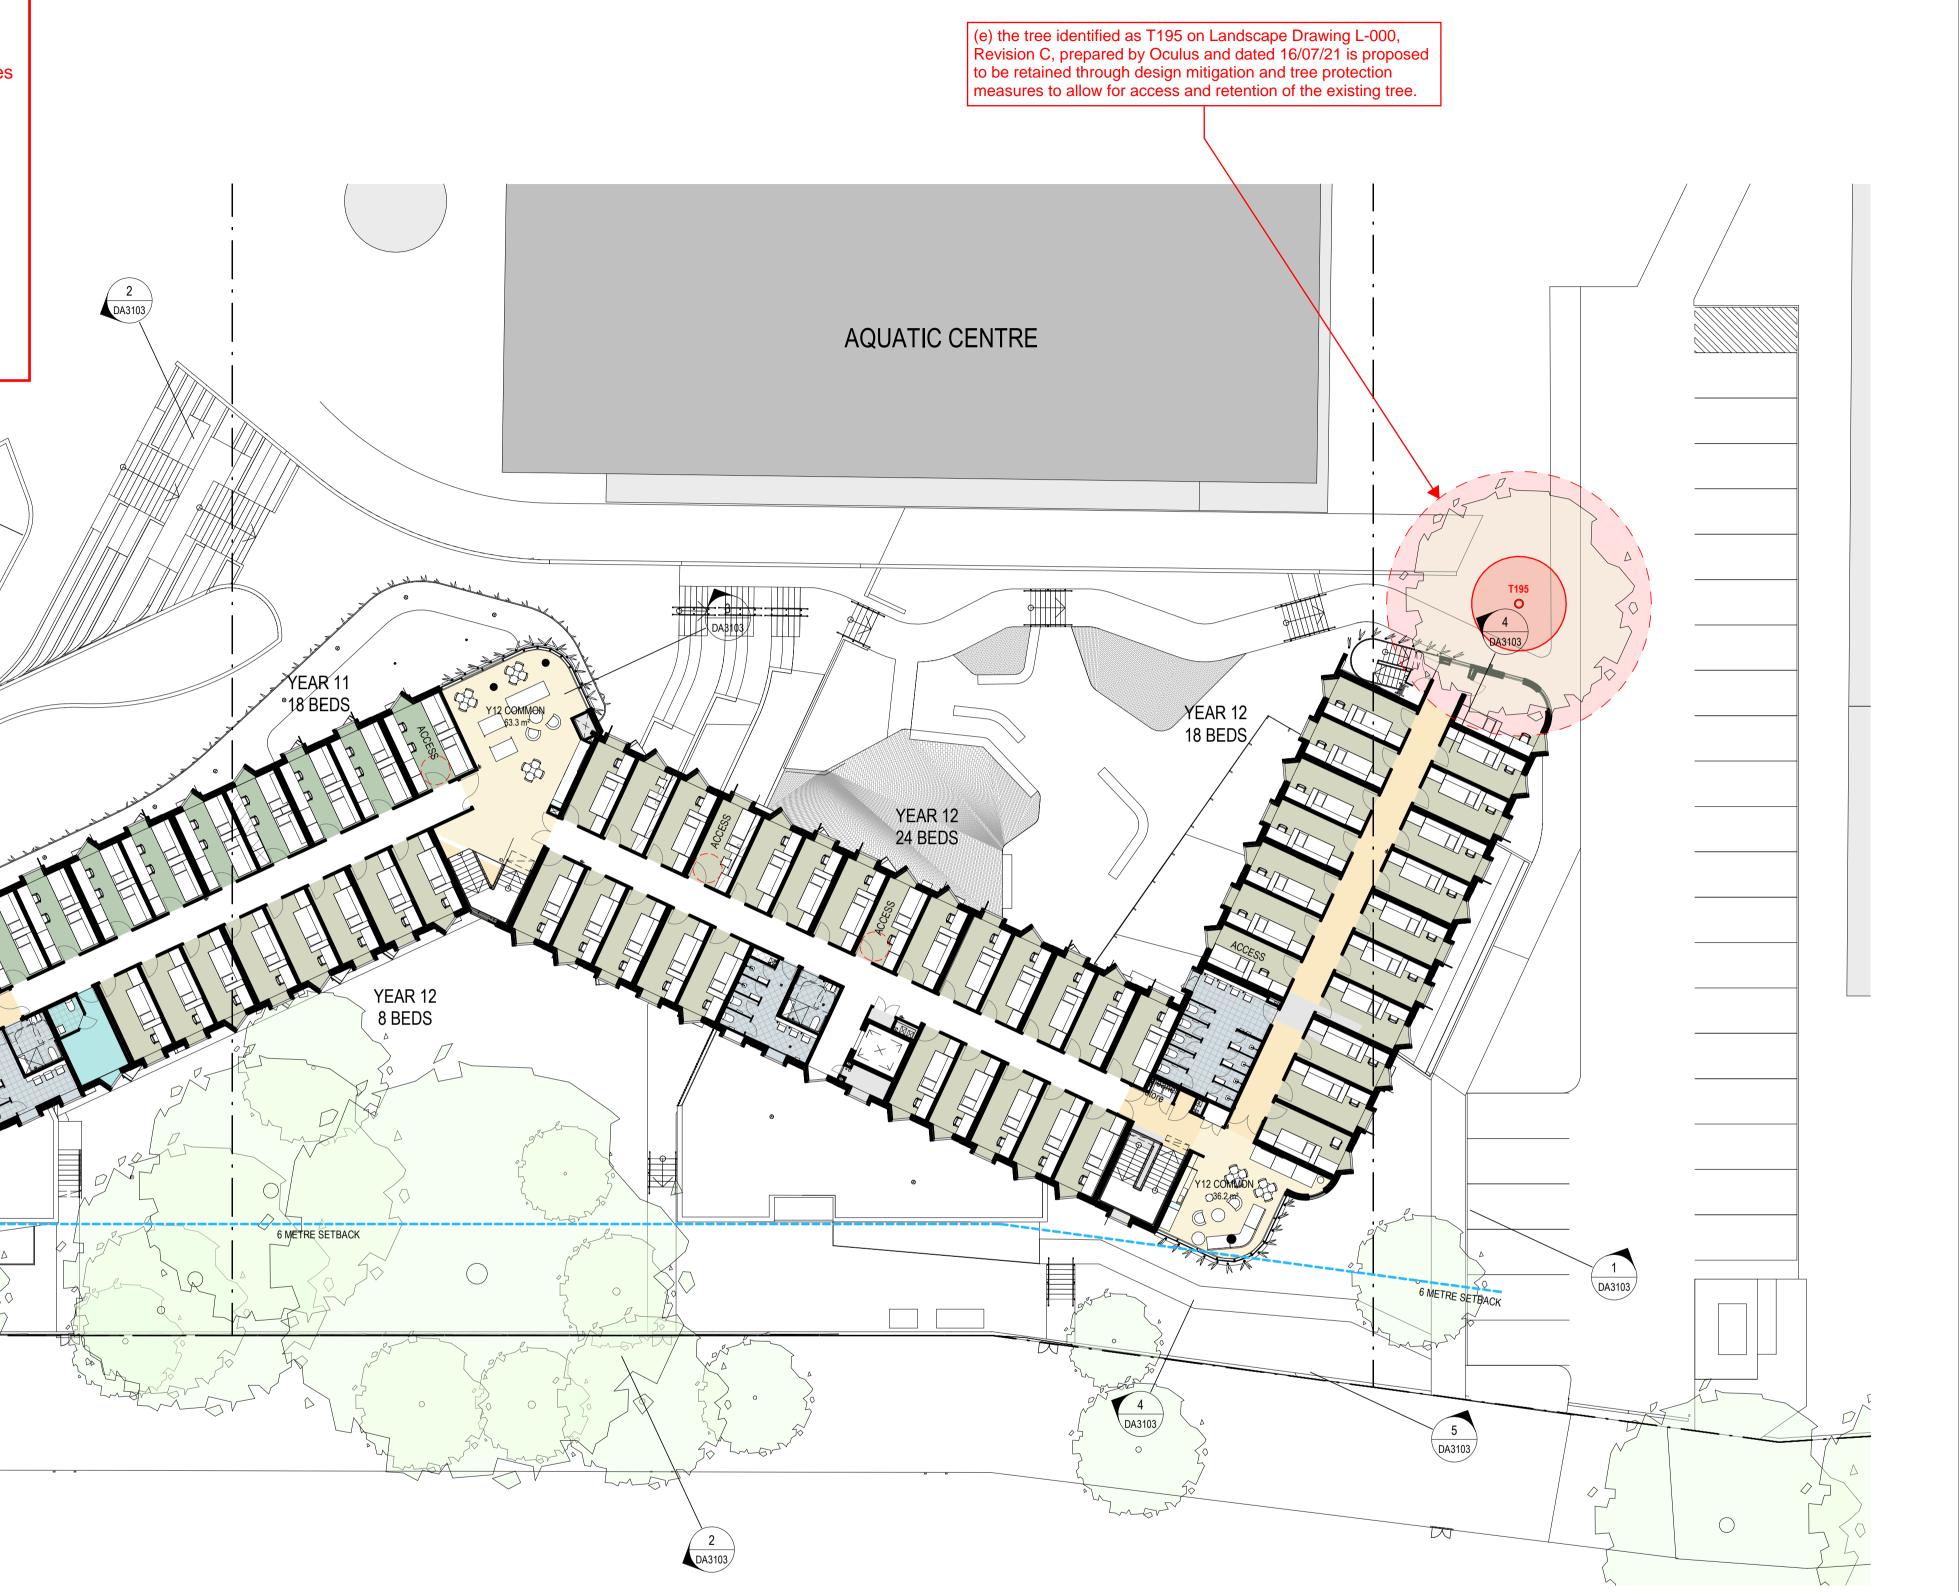



NOMINATED ARCHITECTS: MICHAEL HEENAN 5264, BRIAN MARIOTTI 9451, JOHN WHITTINGHAM 7030

PROJECT NO

LORETO NORMANHURST **BOARDING HOUSE**

5 DA3103

91-93 PENNANT HILLS NORMANHURST NSW



SHEET STATUS

NOT FOR CONSTRUCTION



