


	<div>Revisions</div> <table><tr><th>No.</th><th>Date</th><th>Description</th></tr><tr><td>1</td><td>20/11/2020</td><td>DRAFT RTS</td></tr><tr><td>A</td><td>06/12/2020</td><td>SSD RESUBMISSION</td></tr></table>	No.	Date	Description	1	20/11/2020	DRAFT RTS	A	06/12/2020	SSD RESUBMISSION	<div>Client</div> <div></div>	<div>Architect</div> <div><div>79 Myrtle Street Chippendale NSW 2008 AUSTRALIA ph +61 2 9311 8222 fx +61 2 9311 8200 ABN 53 003 782 250</div></div>	<div>Project</div> <div>LORETO NORMANHURST BOARDING HOUSE 91-93 PENNANT HILLS ROAD NORMANHURST, NSW 2076</div> <div>Proj. No. 18009</div>	<div>Drawing Title</div> <div>SITE ANALYSIS</div> <div>Sheet Status NOT FOR CONSTRUCTION</div>	<div>Scale</div> <div>1 : 500 @A1</div> <div></div> <div>Drawing No.</div> <div>DA1003 A</div> <div>Issue</div> <div></div>
No.	Date	Description													
1	20/11/2020	DRAFT RTS													
A	06/12/2020	SSD RESUBMISSION													

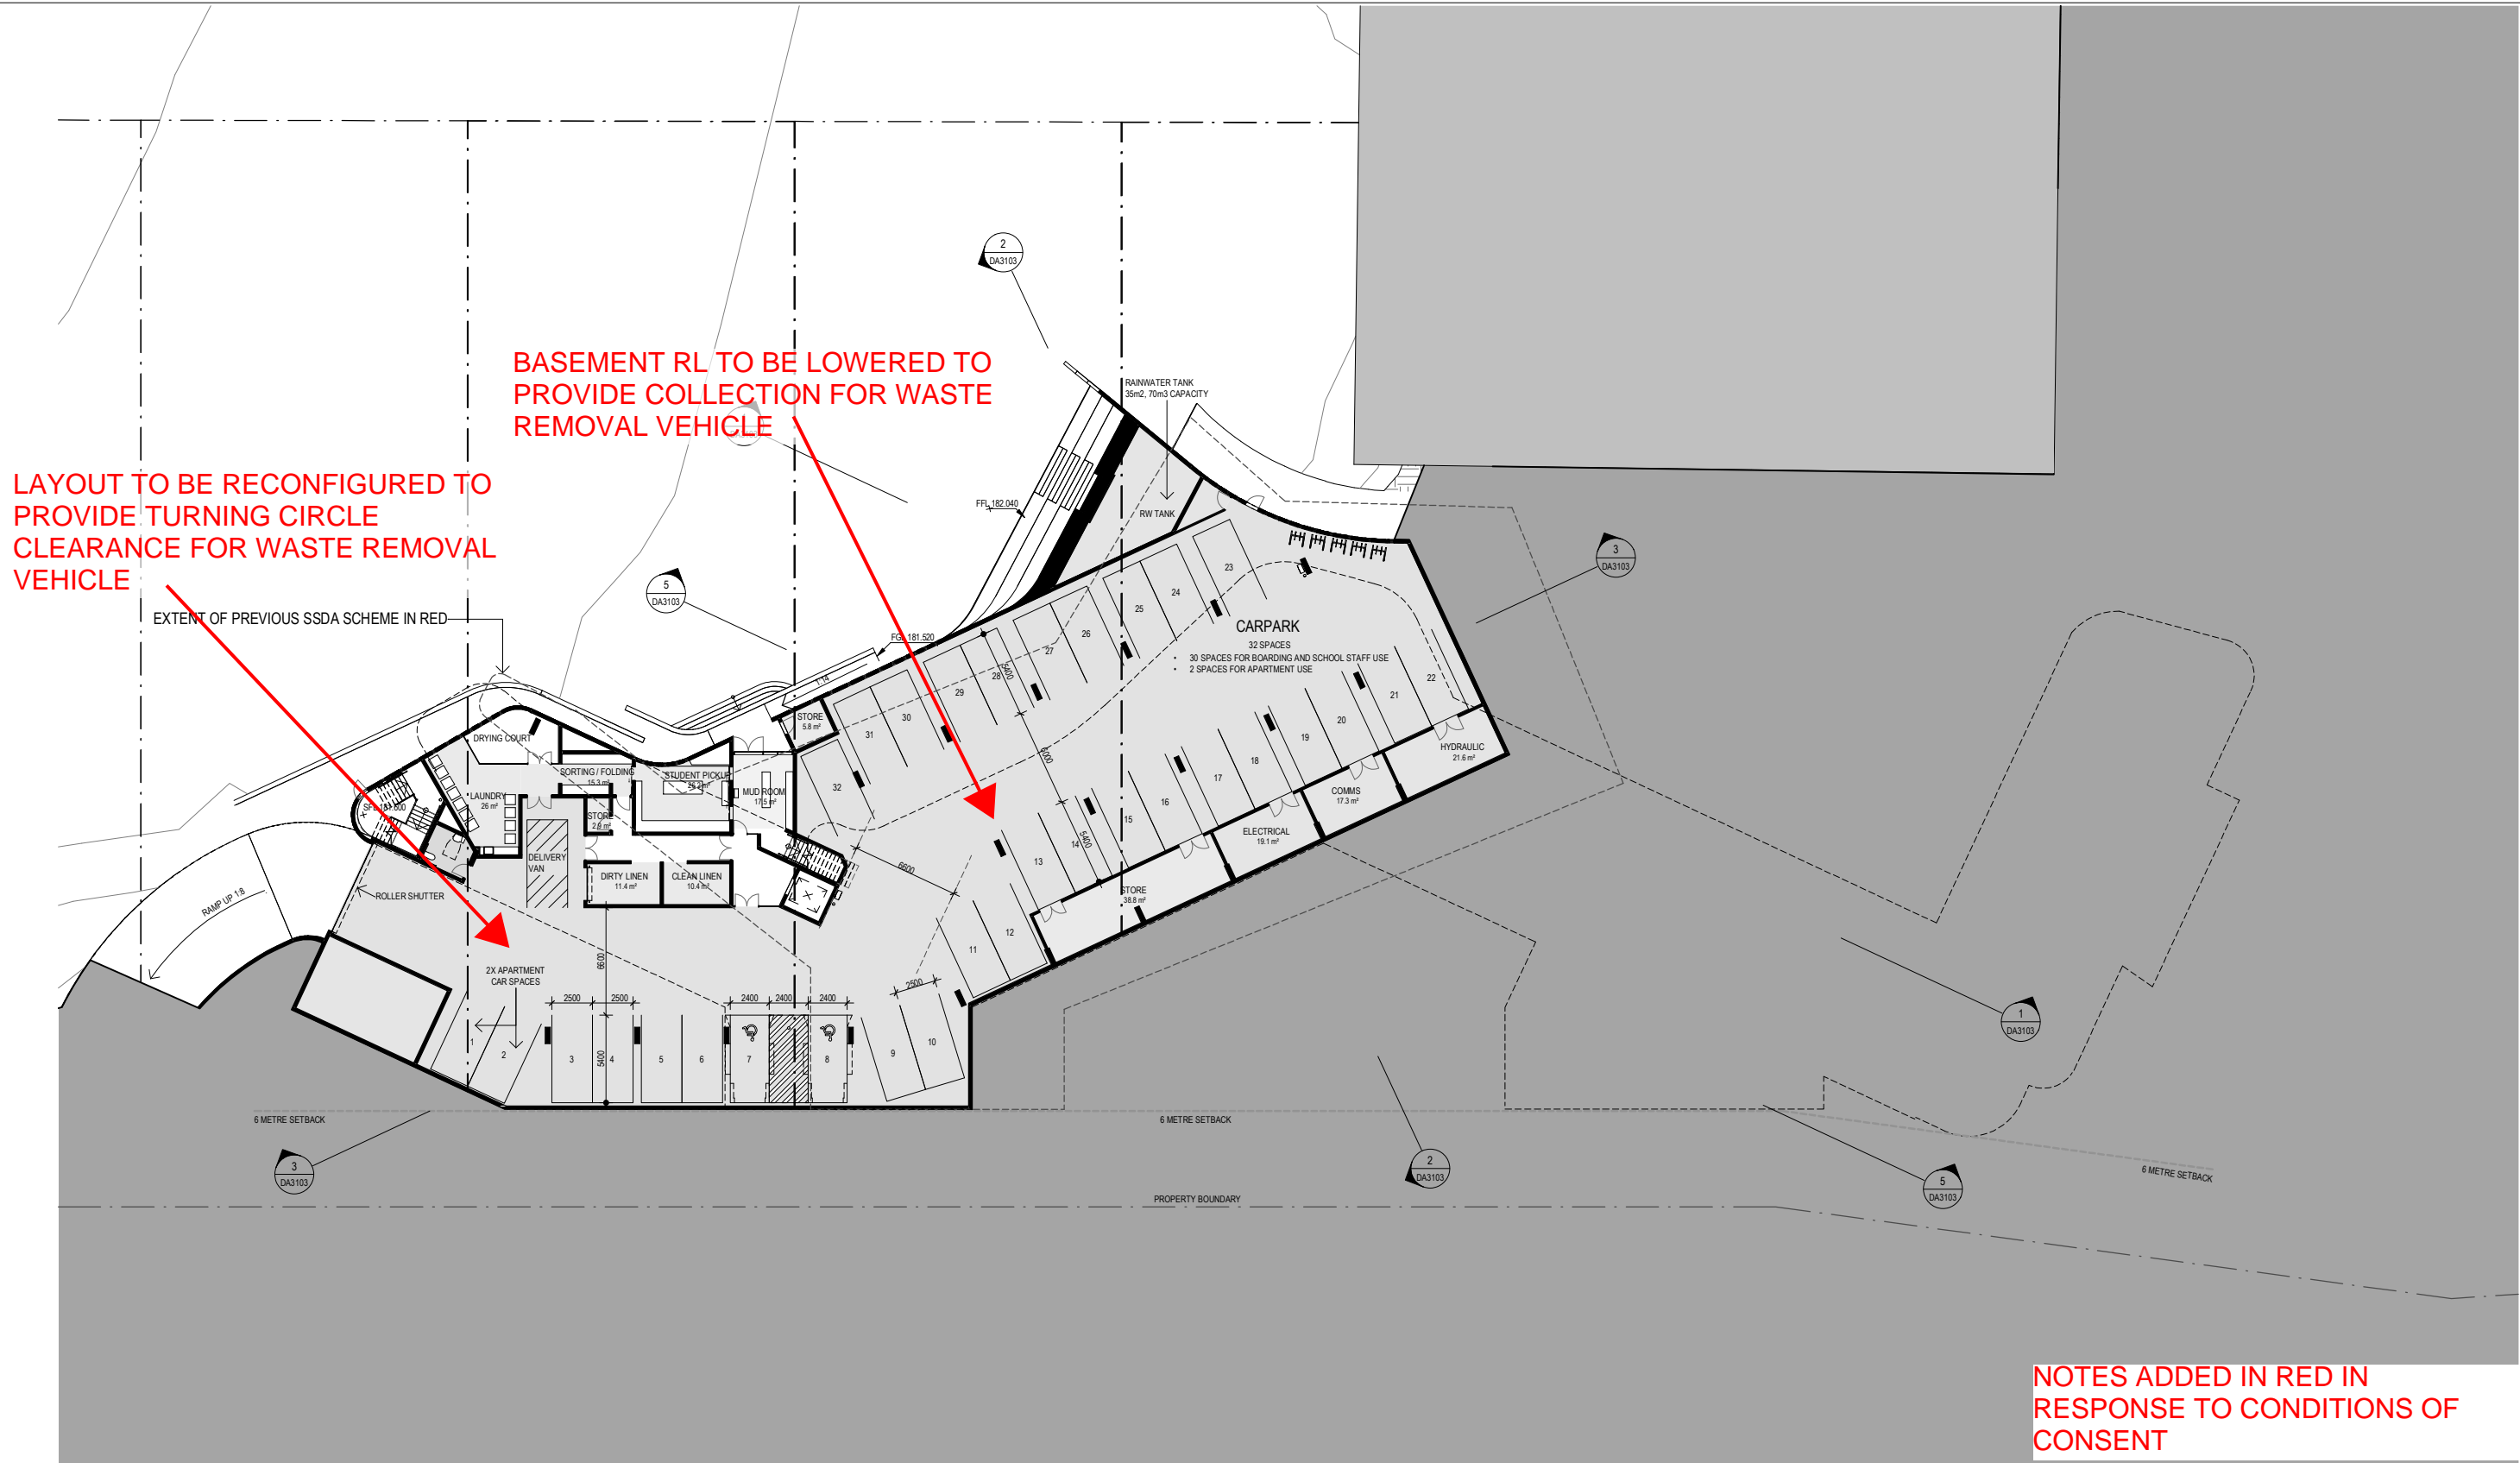

CARPARK SUMMARY:

STANDARD SPACES	30
ACCESSIBLE SPACES	2
DELIVERY VAN SPACE	1

NOTES ADDED IN RED IN  
RESPONSE TO CONDITIONS OF  
CONSENT

AJ+C  
ALLEN JACK+COTTIER

AUTHOR: green

DATE: 6/12/2021

Revisions No. Date Description Ver App'd 1 12.02.2020 Issue to consultants 2 20/11/2020 DRAFT RFS A 09/12/2020 SSD RESUBMISSION B 26/04/2021 ISSUE FOR BASIX	Client Loreto Normanhurst	Architect AJ+C ALLEN JACK+COTTIER 79 Myrtle Street Chippendale NSW 2008 AUSTRALIA ph +61 2 9311 8222 fx +61 2 9311 8200 ABN 53 003 782 250	Project LORETO NORMANHURST BOARDING HOUSE 91-93 PENNANT HILLS ROAD NORMANHURST, NSW 2076 Proj. No. 18009	Drawing Title BASEMENT PLAN Sheet Status NOT FOR CONSTRUCTION	Scale 1 : 200 @A1 Drawing No. DA2000 B Issue
---	---------------------------------	---	---	--	--

DRIVEWAY TO BE  
REDESIGNED TO  
ACCOMODATE LOWER  
BASEMENT RL

EXTENT OF PREVIOUS SSDA SCHEME IN RED  
GARBAGE AREA TO BE  
RELOCATED TO BASEMENT

LOADING DOCK AND DRIVEWAY REMOVED  
AND RETENTION OF TREES T227, T321, T323,  
T324, T328, T331, T335, T336, T337

NOTES ADDED IN RED IN  
RESPONSE TO CONDITIONS OF  
CONSENT B2

AJ+C  
ALLEN JACK+COTTIER

AUTHOR: green

DATE: 6/12/2021

Revisions		
No.	Date	Description
1	12.02.2020	Issue to consultants
2	20/11/2020	DRAFT RTS
A	08/12/2020	SSD RESUBMISSION

Ver App'd

Key



Client



Architect

AJ+C  
ALLEN JACK+COTTIER

79 Myrtle Street Chippendale NSW 2008 AUSTRALIA  
ph +61 2 9311 8222 fx +61 2 9311 8200  
ABN 53 003 782 250

Project

LORETO NORMANHURST  
BOARDING HOUSE  
91-93 PENNANT HILLS ROAD  
NORMANHURST, NSW 2076

Proj. No. 18009

Drawing Title

LEVEL 1 PLAN

Sheet Status

NOT FOR CONSTRUCTION

Scale

1 : 200 @A1

Drawing No.

DA2001 A

Issue

0 2 4 8 16 m