


JUNE 21, 3:00 PM

17022 CN 03 SCALE 1:1000

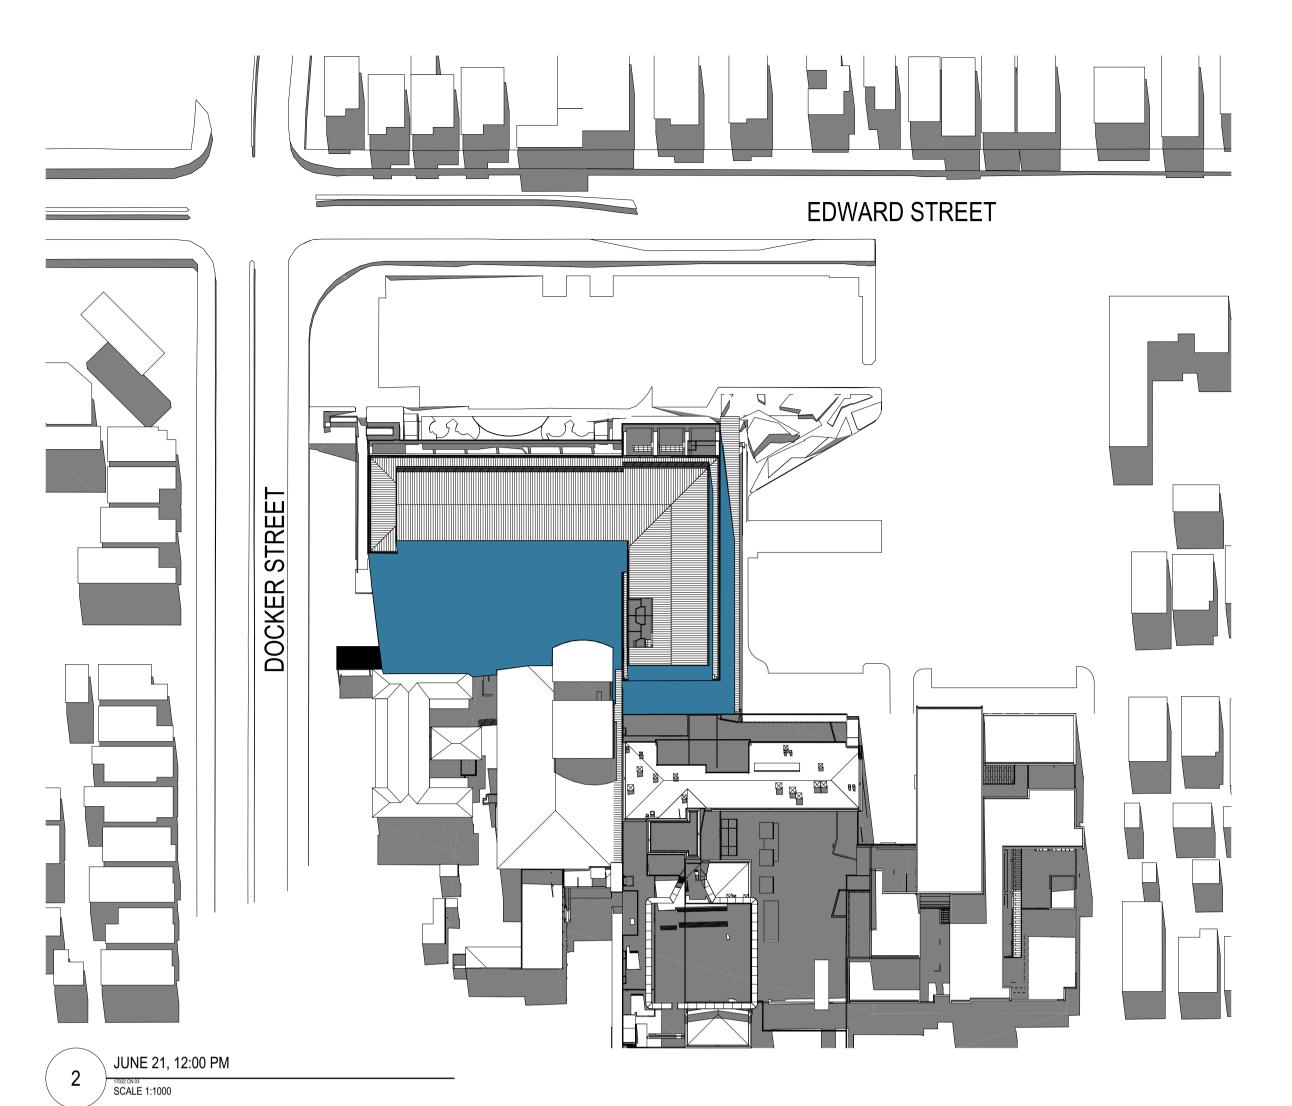


NOTES:

COPYRIGHT © ALL RIGHTS RESERVED, THIS DRAWING MAY NOT BE REPRODUCED OR TRANSMITTED IN ANY FORM OR BY ANY MEANS IN PART OR IN WHOLE WITHOUT PERMISSION OF MARTIN & OLLMANN

ALL LEVELS AND DIMENSIONS TO BE VERIFIED PRIOR TO COMMENCEMENT OF WORK.

USE FIGURED DIMENSIONS ONLY. DO NOT SCALE. ALL WORK TO COMPLY WITH CURRENT REGULATIONS AND S.A.A. STANDARDS.

NORTH:

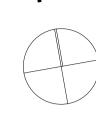

LEGEND:

 
 01
 MRa
 16/03/2018
 REF DRAFT ISSUE

 02
 MRa
 12/04/2018
 SSD ISSUE

 03
 TKo
 13/04/2018
 ISSUE FOR SSD

 04
 MRa
 20/04/2018
 SSD ISSUE - FOR REVIEW

 05
 MRa
 10/05/2018
 SSD ISSUE

 06
 MRa
 12/06/2018
 SSD ISSUE

 No
 Initial
 DATE
 REVISION DETAILS
 ARCHITECT MARTIN & OLLMANN

188 Willoughby Rd Crows Nest NSW 2065 NSW Nominated Archi T +61 2 9439 6622
E: info@martin-ollmann.com
www.martin-ollmann.com
Cameron Martin 9194 ABN 90 150 671 051

NSW GOVERNMENT Infrastructure 14/77 PACIFIC HIGHWAY NORTH SYDNEY NSW 2060 phone : (02) 9978 5402 email: hi-info@health.nsw.gov.au

WAGGA WAGGA HEALTH SERVICE
REDEVELOPMENT
Changing more than the buildings

STAGE 3 DEVELOPMENT CNR EDWARD & DOCKER STREET WAGGA WAGGA NSW 2650

SHADOW DIAGRAM: JUNE 21

DRAWN BY: QA: ISSUE DATE: TK CM 12/06/2018

17022 SSD-ACB-9000 06