






LEGEND


**Grid of large deciduous trees**  
Species;  
Jacaranda (Jacaranda mimosifolia)


**Small deciduous trees**  
Species;  
Silk tree (Albizia julibrissin)

**Screen planting to boundaries**  
Assumed red brick fence is retained.  
Planting pruned to fence height only.  
Native Rosemary (Westringia Blue Gem)  
Rosemary (Rosmarinus officinalis)

**Textured/ tonal planting**  
Japanese Wind Grass (Miscanthus Sarabande)  
Native Rosemary (Westringia Mundi)  
Sacred Bamboo (Nandina Blush)  
Salt Bush (Rhagodia spinescens)  
Salvia (Salvia lutens- Africa)

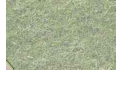**Lawn areas**

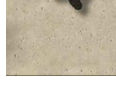**Hard surface** areas for seating  
Concrete with oxide/ texture

**Bench seats**

NOTES

- Create a fitting landscape treatment to the western side of the hospital. Incorporate trees and plantings that reference the original hospital and contribute to Docker St.
- Create an open shady grass area for health use (Tai Chi/ Qi gong) and general park use and congregation, as well as space for students.
- Define seating nodes that references ECG shapes that radiate out into the landscape.
- Define ramps and level changes with lush green plantings.
- Co ordinate street trees with WWCC


PLANTING SCHEDULE

Species	Common Name	Mature size	Pot Size	Spacing	Nos/ Notes
Albizia julibrissin	Silk Tree	6m x 6m	500L	As shown	3
Jacaranda mimosifolia	Jacaranda	10m 8m	500L	As shown	5
<b>Shrubs, grasses and ground covers</b>					
Miscanthus Sarabande	Japanese Wind Grass	1.2 x 1.2m	200mm	1.2m	
Nandina Blush	Sacred Bamboo	.6 x .6m	200mm	500mm	
Rhagodia spinescens	Ground cover saltbush	.3 x .8m	200mm	800mm	
Rosmarinus officinalis	Rosemary	1 x 1m	200mm	800mm	Formal hedge to brick wall
Salvia africana- lutea	Brown Salvia	1 x 1m	140mm	800mm	
Trachelospermum asiaticum	Star Jasmine	1 x 1m	140mm	800mm	
Westringia Blue Gem	Native Rosemary	1 x 1.2m	140mm	800mm	Formal hedge to brick wall
Westringia Mundi	Coastal Rosemary	0.4 x 1m	140mm	800mm	


PLANTING PALETTE




Jacaranda



Silk Tree

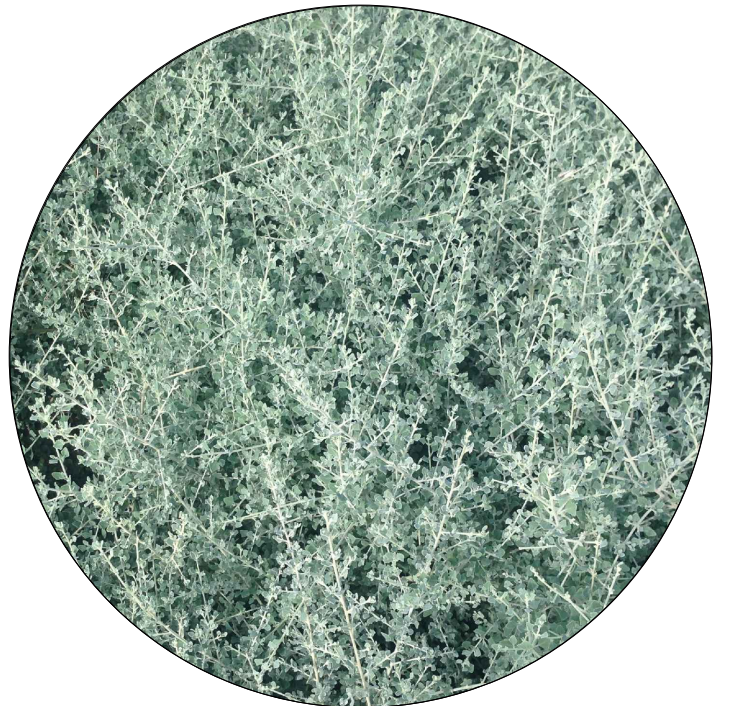

Ground Cover Saltbush



Japanese Wind Grass

CONCEPT IMAGES




Open grass areas for health use



Space for students



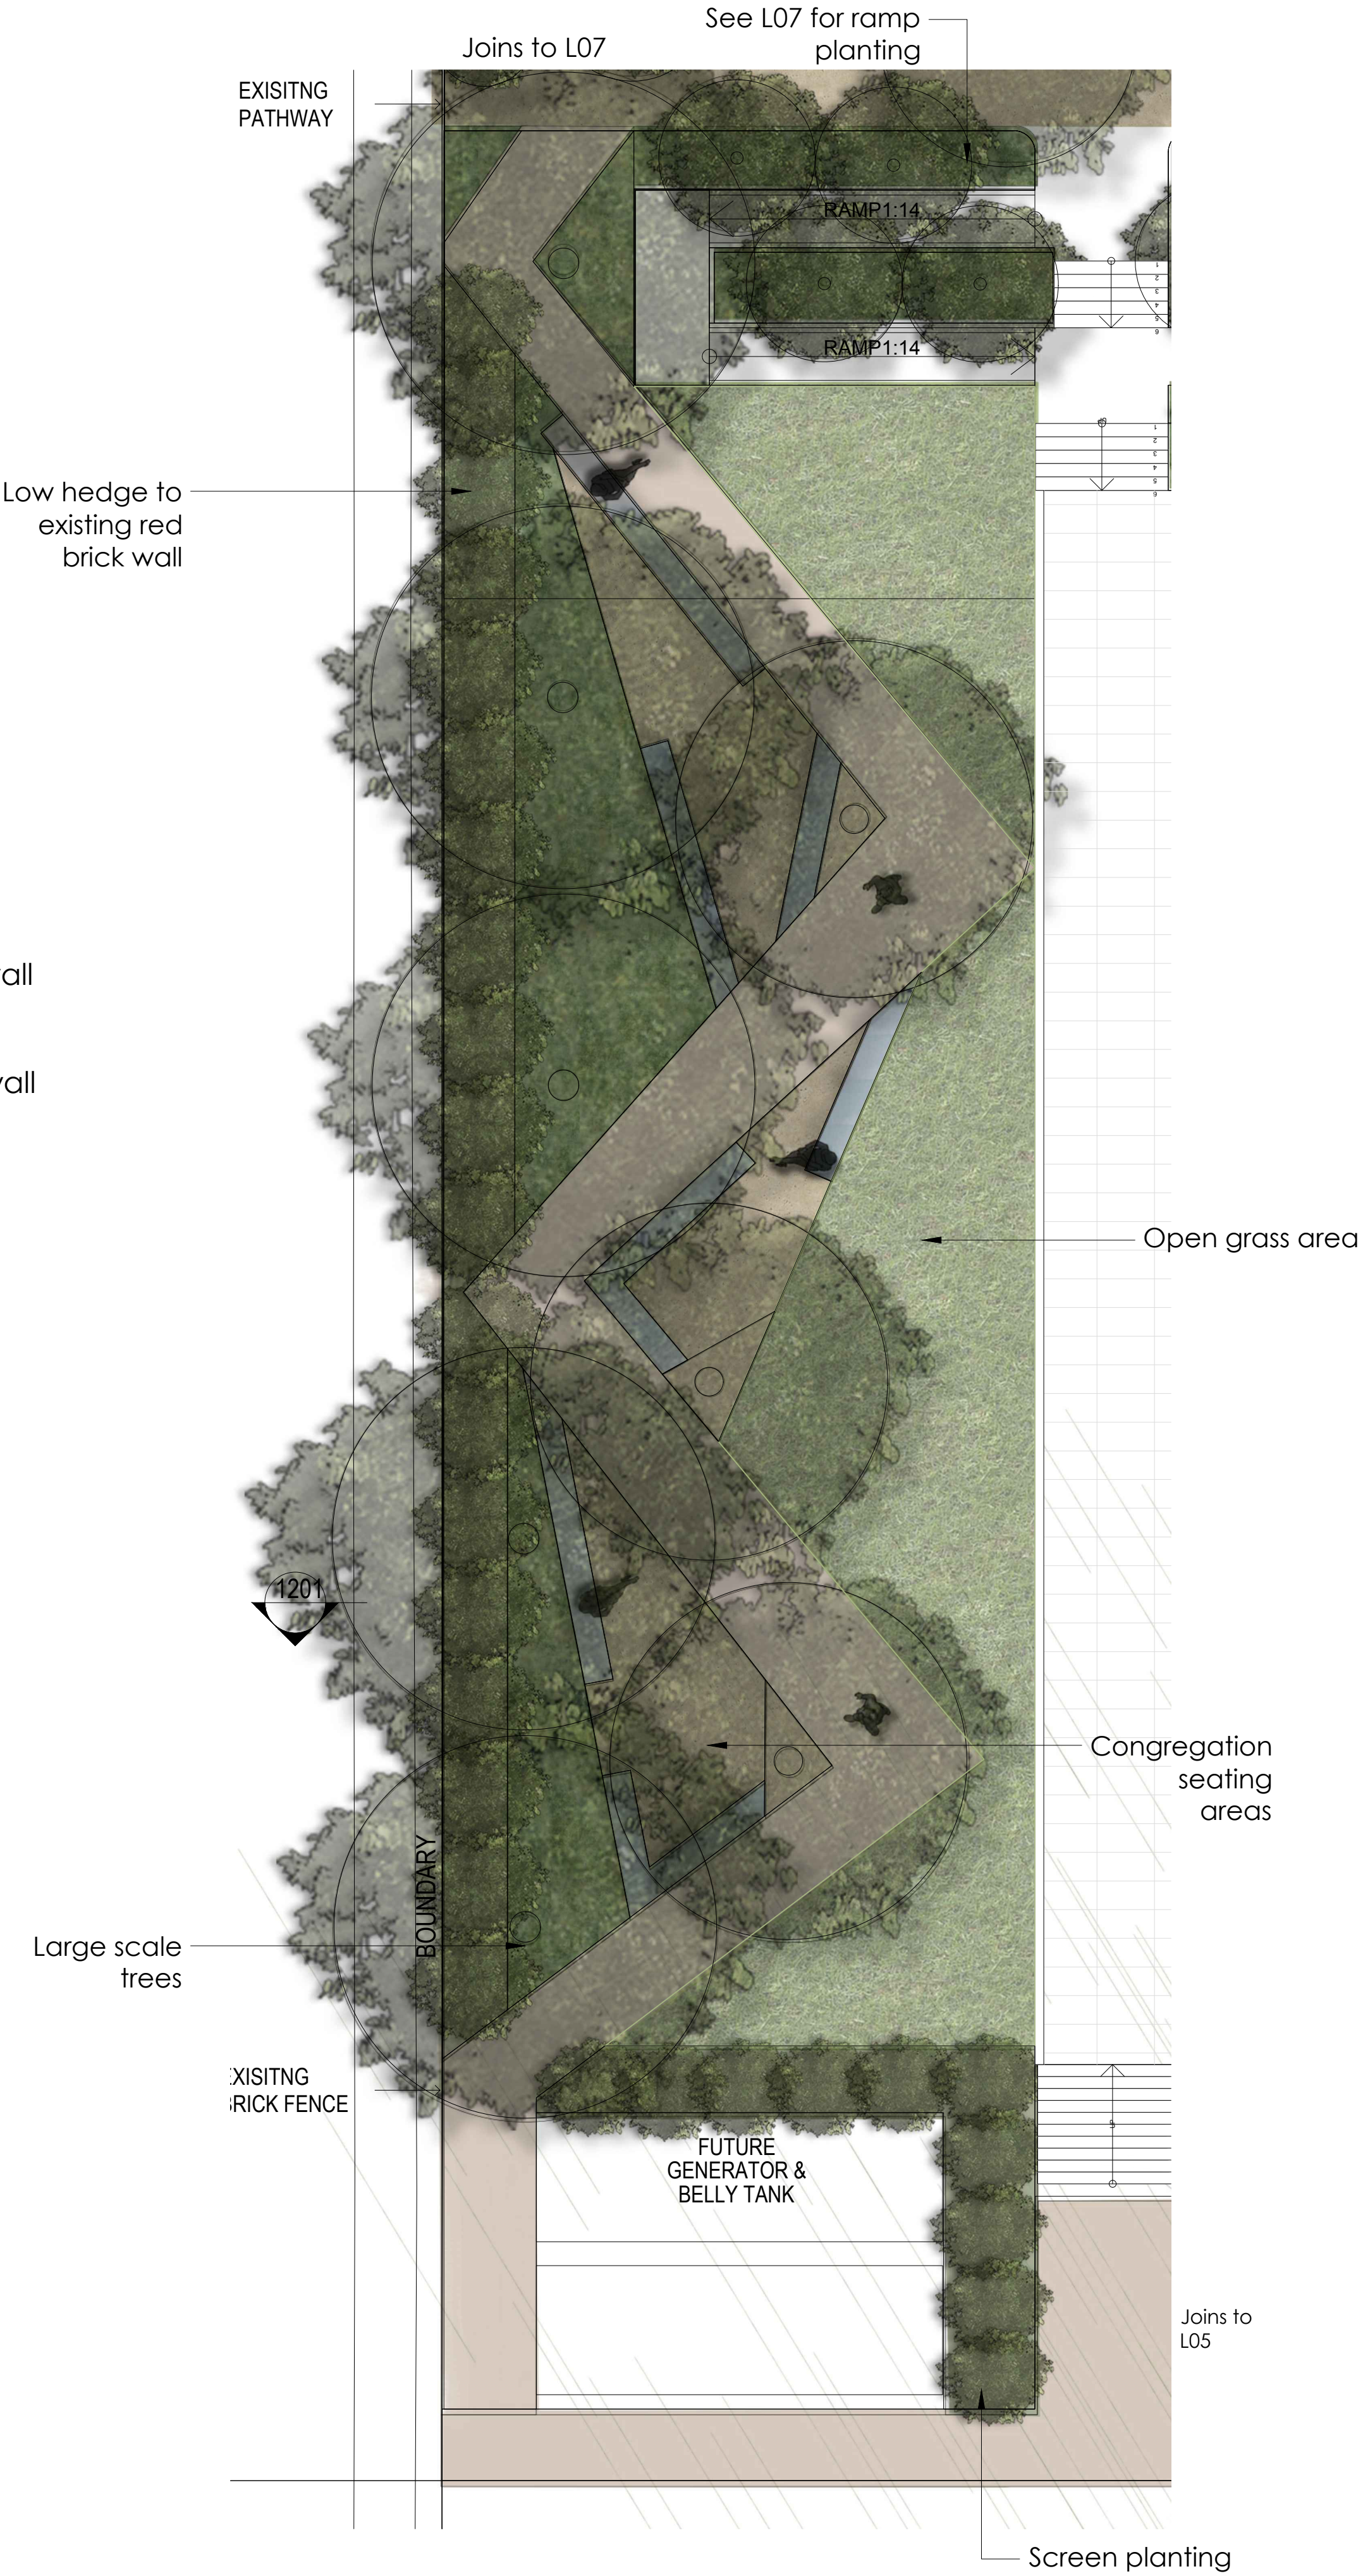

Large deciduous trees








LEGEND


**Corner plantings**  
Phoenix Palm (Phoenix canneriensis)


**Grid of large deciduous trees**  
Species;  
Chinese Elm (Ulmus parvifolia Todd)


**Small deciduous trees**  
Species;  
Crepe Myrtle (Lagerstroemia Natchez)

**Screen planting to boundaries**  
Assumed red brick fence is retained.  
Planting pruned to fence height only.  
Native Rosemary (Westringia Blue Gem)  
Rosemary (Rosmarinus officianalis)


**Textured/ tonal planting**  
Japanese Wind Grass (Miscanthus Sarabande)  
Native Rosemary (Westringia Mundi)  
Sacred Bamboo (Nandina Blush)  
Salt Bush (Rhagodia spinescens)  
Salvia (Salvia lutens- Africa)

**Lawn areas**


**Hard surface** areas for seating  
Concrete with oxide/ texture

**Bench seats/ tables**


PLANTING PALETTE




Chinese Elm



Crepe Myrtle



Phoenix Palm



Native Rosemary hedge

NOTES


- Create a fitting landscape treatment to the highly visual corner. Incorporate trees and plantings that reference the original hospital.
- Create an open shady grass area for health use (Tai Chi/ Qi gong) and general park use and congregation.
- Define a seating node that references ECG shapes that radiate out into the landscape.
- Define ramps and level changes with lush green plantings.
- Coordinate street trees with WWCC

PLANTING SCHEDULE

Species	Common Name	Mature size	Pot Size	Spacing	Nos/ Notes
Lagerstroemia indica Natchez	Crepe Myrtle	6mx 6m	500L	As shown	18
Phoenix canneriensis	Phoenix Palm	10 x 5m	1000L	As shown	3
Ulmus parvifolia Todd	Chinese Elm	10 x 8m	500L	As shown	10

Shrubs, grasses and ground covers

Miscanthus Sarabande	Japanese Wind Grass	1.2 x 1.2	200mm	1.2m	
Nandina Blush	Sacred Bamboo	.6 x .6	200mm	500mm	
Rhagodia spinescens	Ground cover saltbush	.3 x .8m	200mm	800mm	
Rosmarinus officianalis	Rosemary	1 x 1m	200mm	800mm	Formal hedge to brick wall
Salvia africana- lutea	Brown Salvia	1 x 1m	140mm	800mm	
Trachelospermum asiaticum	Star Jasmine	1 x 1m	140mm	800mm	
Westringia Blue Gem	Native Rosemary	1 x 1.2m	140mm	800mm	Formal hedge to brick wall
Westringia Mundi	Native Rosemary	.4 x 1m	140mm	800mm	

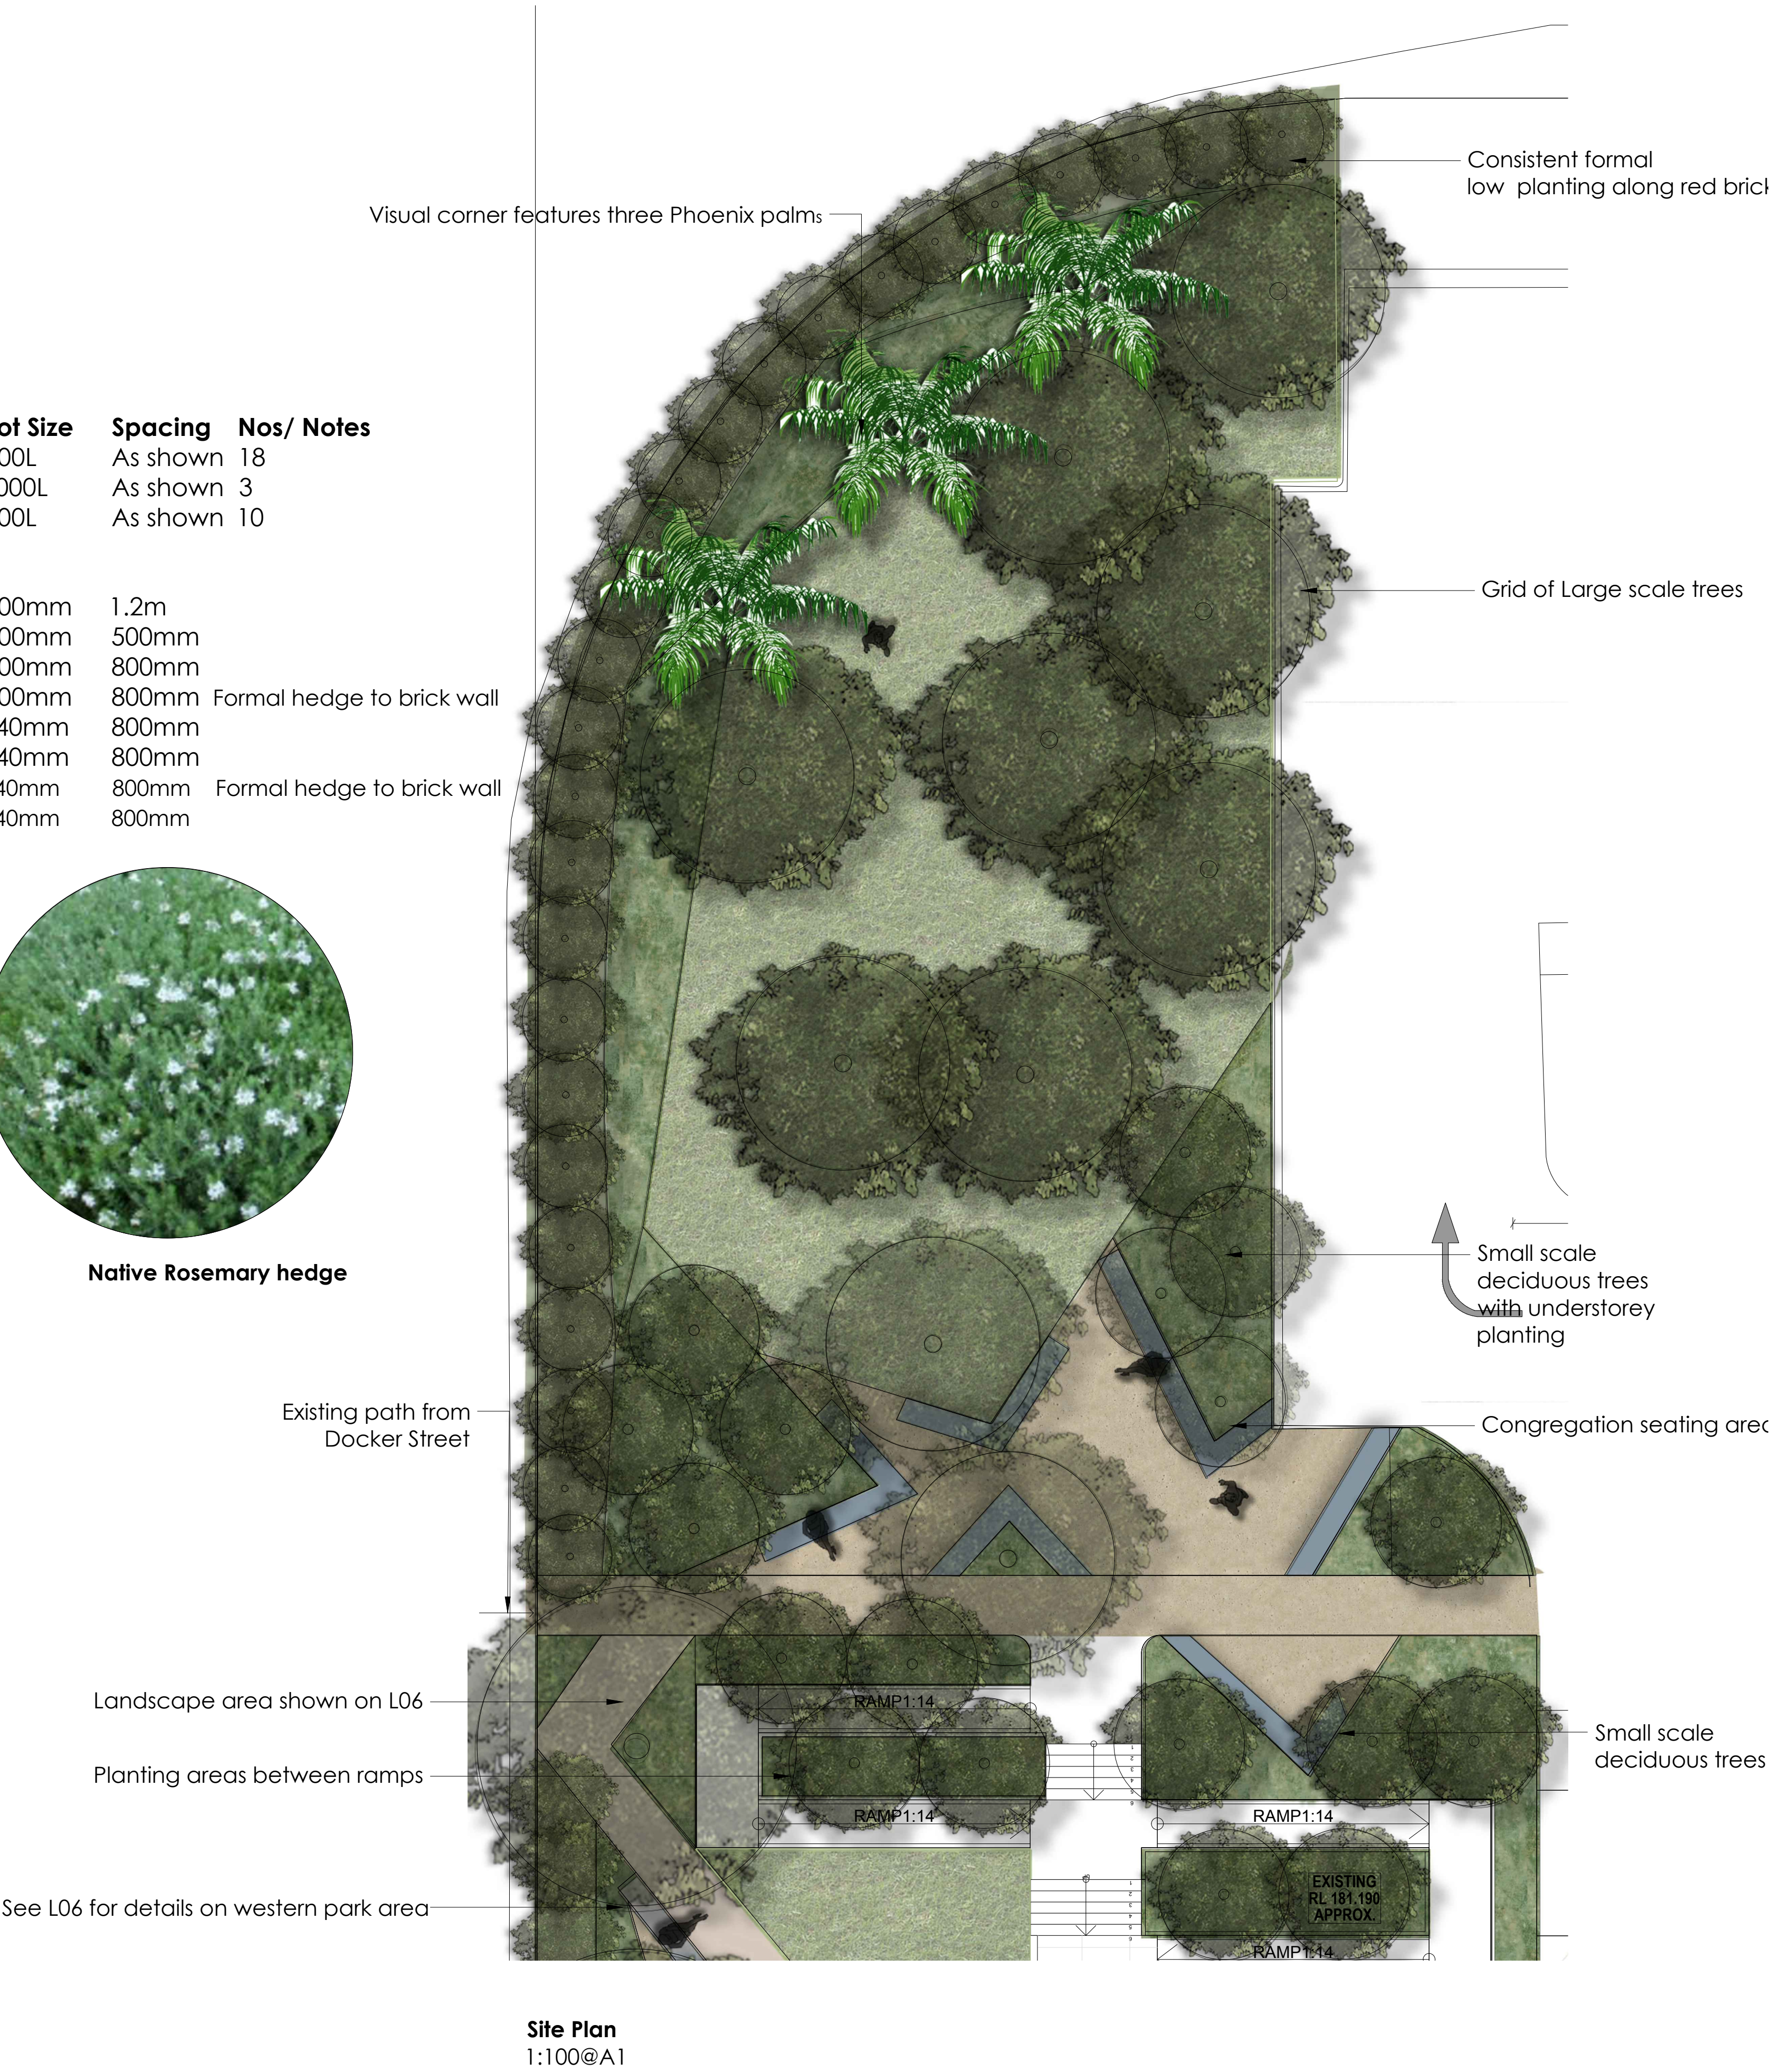

Site Plan  
1:100@A1