


# Concord Hospital Redevelopment

Hospital Road, Concord  
Landscape Section 4.55

## Drawing Schedule

Drawing Number	Drawing Title	Scale
MSCP-LS-DRG-000	Landscape Coversheet	N/A
MSCP-LS-DRG-101	Landscape Plan - On grade Carpark	1:200
MSCP-LS-DRG-102	Landscape Plan - Multi Story Carpark	1:150
MSCP-LS-DRG-501	Landscape Details, Indicative Planting & Materials	As Shown

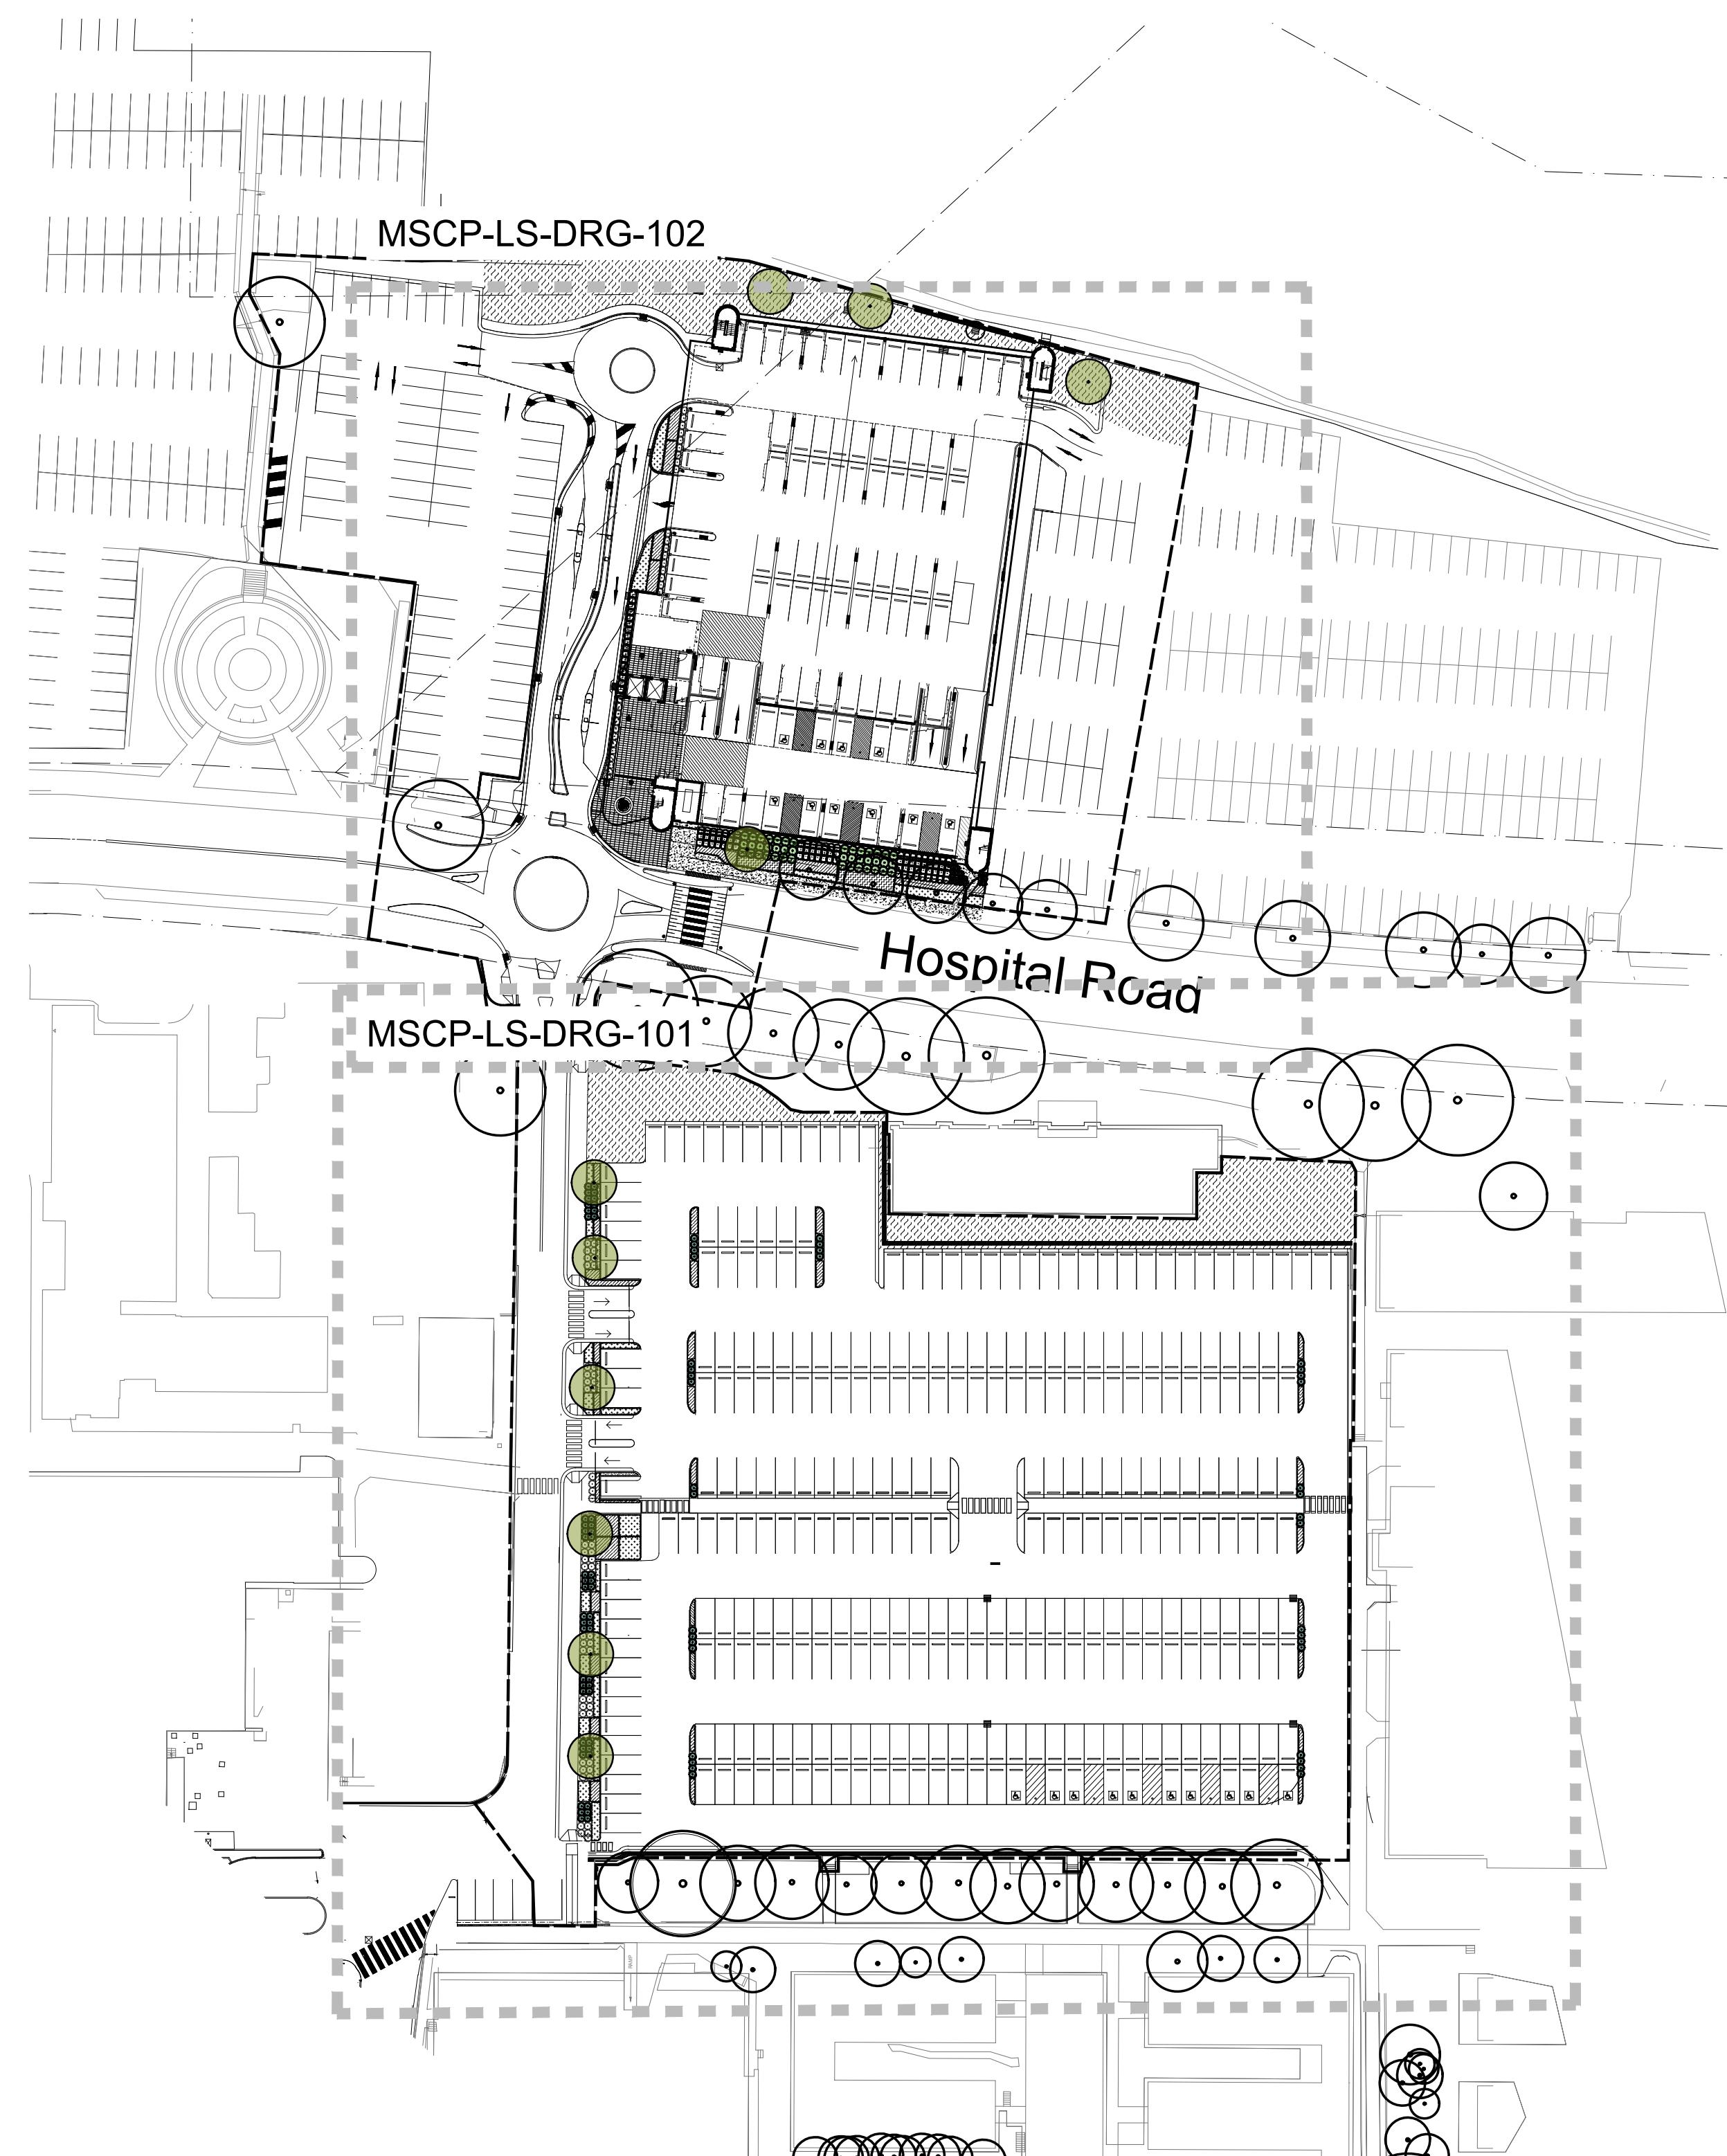

NOTES:  
TO BE READ IN CONJUNCTION WITH ARCHITECTURAL, SERVICES, STRUCTURAL & CIVIL DOCUMENTATION. ANY DISCREPANCY TO BE BROUGHT TO THE ATTENTION OF SITE IMAGE.

C	25.10.2021	JD	NM	REVISED FOR COMMENTS
B	08.10.2021	JD	NM	MOD 7 ARBORIST COORDINATION
A	28.07.2021	JD	NM	LANDSCAPE SECTION 4.55

REV DATE DRAWN REV'D APP'D AMENDMENT

KEY PLAN



CLIENT



SITE IMAGE



Level 1, 3-5 Baptist Street  
Redfern NSW 2016  
Australia  
Tel: (61 2) 8332 5900  
Fax: (61 2) 8988 2877  
www.siteimage.com.au

Site Image (NSW) Pty Ltd  
ABN 44 801 262 369

Landscape Architects



LEVEL 7, 177 PACIFIC HIGHWAY  
NORTH SYDNEY  
NSW 2000  
AUSTRALIA  
TEL: (61 2) 8988 2100  
FAX: (61 2) 8988 2510  
WEB: jacobs.com

PROJECT  
CONCORD HOSPITAL  
REDEVELOPMENT STAGE 1

HOSPITAL ROAD  
CONCORD NSW 2139

TITLE  
MULTISTORY CAR PARK  
LANDSCAPE COVER SHEET

DRAWING STATUS  
LANDSCAPE SECTION 4.55

DRAWN	DRAWING CHECK
JD	NM
DESIGNED	DESIGN REVIEW
NM	NM
REVIEWED	DATE
APPROVED	DATE
SCALE	

DRAWING No.  
MSCP-LS-DRG-000


C





### Indicative Plant Schedule

Botanic Name	Common Name	Mature Size (h x w) (m)	Spacing	Pot Size
<b>TREES</b>				
Ec <i>Eucalyptus crebra</i>	Narrow Leaved Ironbark	15 x 6	As Shown	200L
Et <i>Eucalyptus tereticornis</i>	Forest Red Gum	40 x 10	As Shown	200L
Pca <i>Pyrus calleryana 'Capital'</i>	Capital Ornamental Pear	11 x 3	As Shown	400L
MLG <i>Magnolia 'Little Gem'</i>		2 x 4	As Shown	200L
<b>SHRUBS &amp; ACCENTS</b>				
AIR <i>Alcantarea imperialis 'Rubra'</i>	Giant Bromeliad	1 x 1	As Shown	300mm
ASM <i>Acmena smithii var. minor</i>	Lilly Pilly	2 x 2	As Shown	300mm
CE <i>Callistemon 'Endeavour'</i>		2x3	As Shown	300mm
LPP <i>Loropetalum 'Purple Pixie'</i>		.3 x 1.2	As Shown	300mm
RSM <i>Raphiolepis indica 'Snow Maiden'</i>	Snow Maiden Indian Hawthorn	.75 x 5	As Shown	300mm
WF <i>Westringia fruticosa</i>	Coastal Rosemary	2 x 2	As Shown	300mm
<b>GRASSES AND GROUNDCOVERS</b>				
Cg <i>Carpobrotus glaucescens</i>	Pigface	.1 x 2	5/sqm	150mm
Gt <i>Gazania tomentosa</i>		.15 x 1	5/sqm	150mm
Dg <i>Diates grandiflora</i>	Wild Iris	.8 x 1	5/sqm	150mm
Hs <i>Hibbertia scandens</i>	Golden Guinea Flower	.2 x 1	5/sqm	150mm
Lm <i>Liriope muscari</i>	Liriope	.4 x .4	5/sqm	150mm
LT <i>Lomandra Tanika</i>	Matt Rush	1 x 1	4/sqm	150mm
Mp <i>Myoporum parvifolium</i>	Creeping Boabilla	.3 x 2	5/sqm	150mm
TJ <i>Trachelospermum jasminoides</i>	Star Jasmine	0.3 x 0.3	5/sqm	150mm

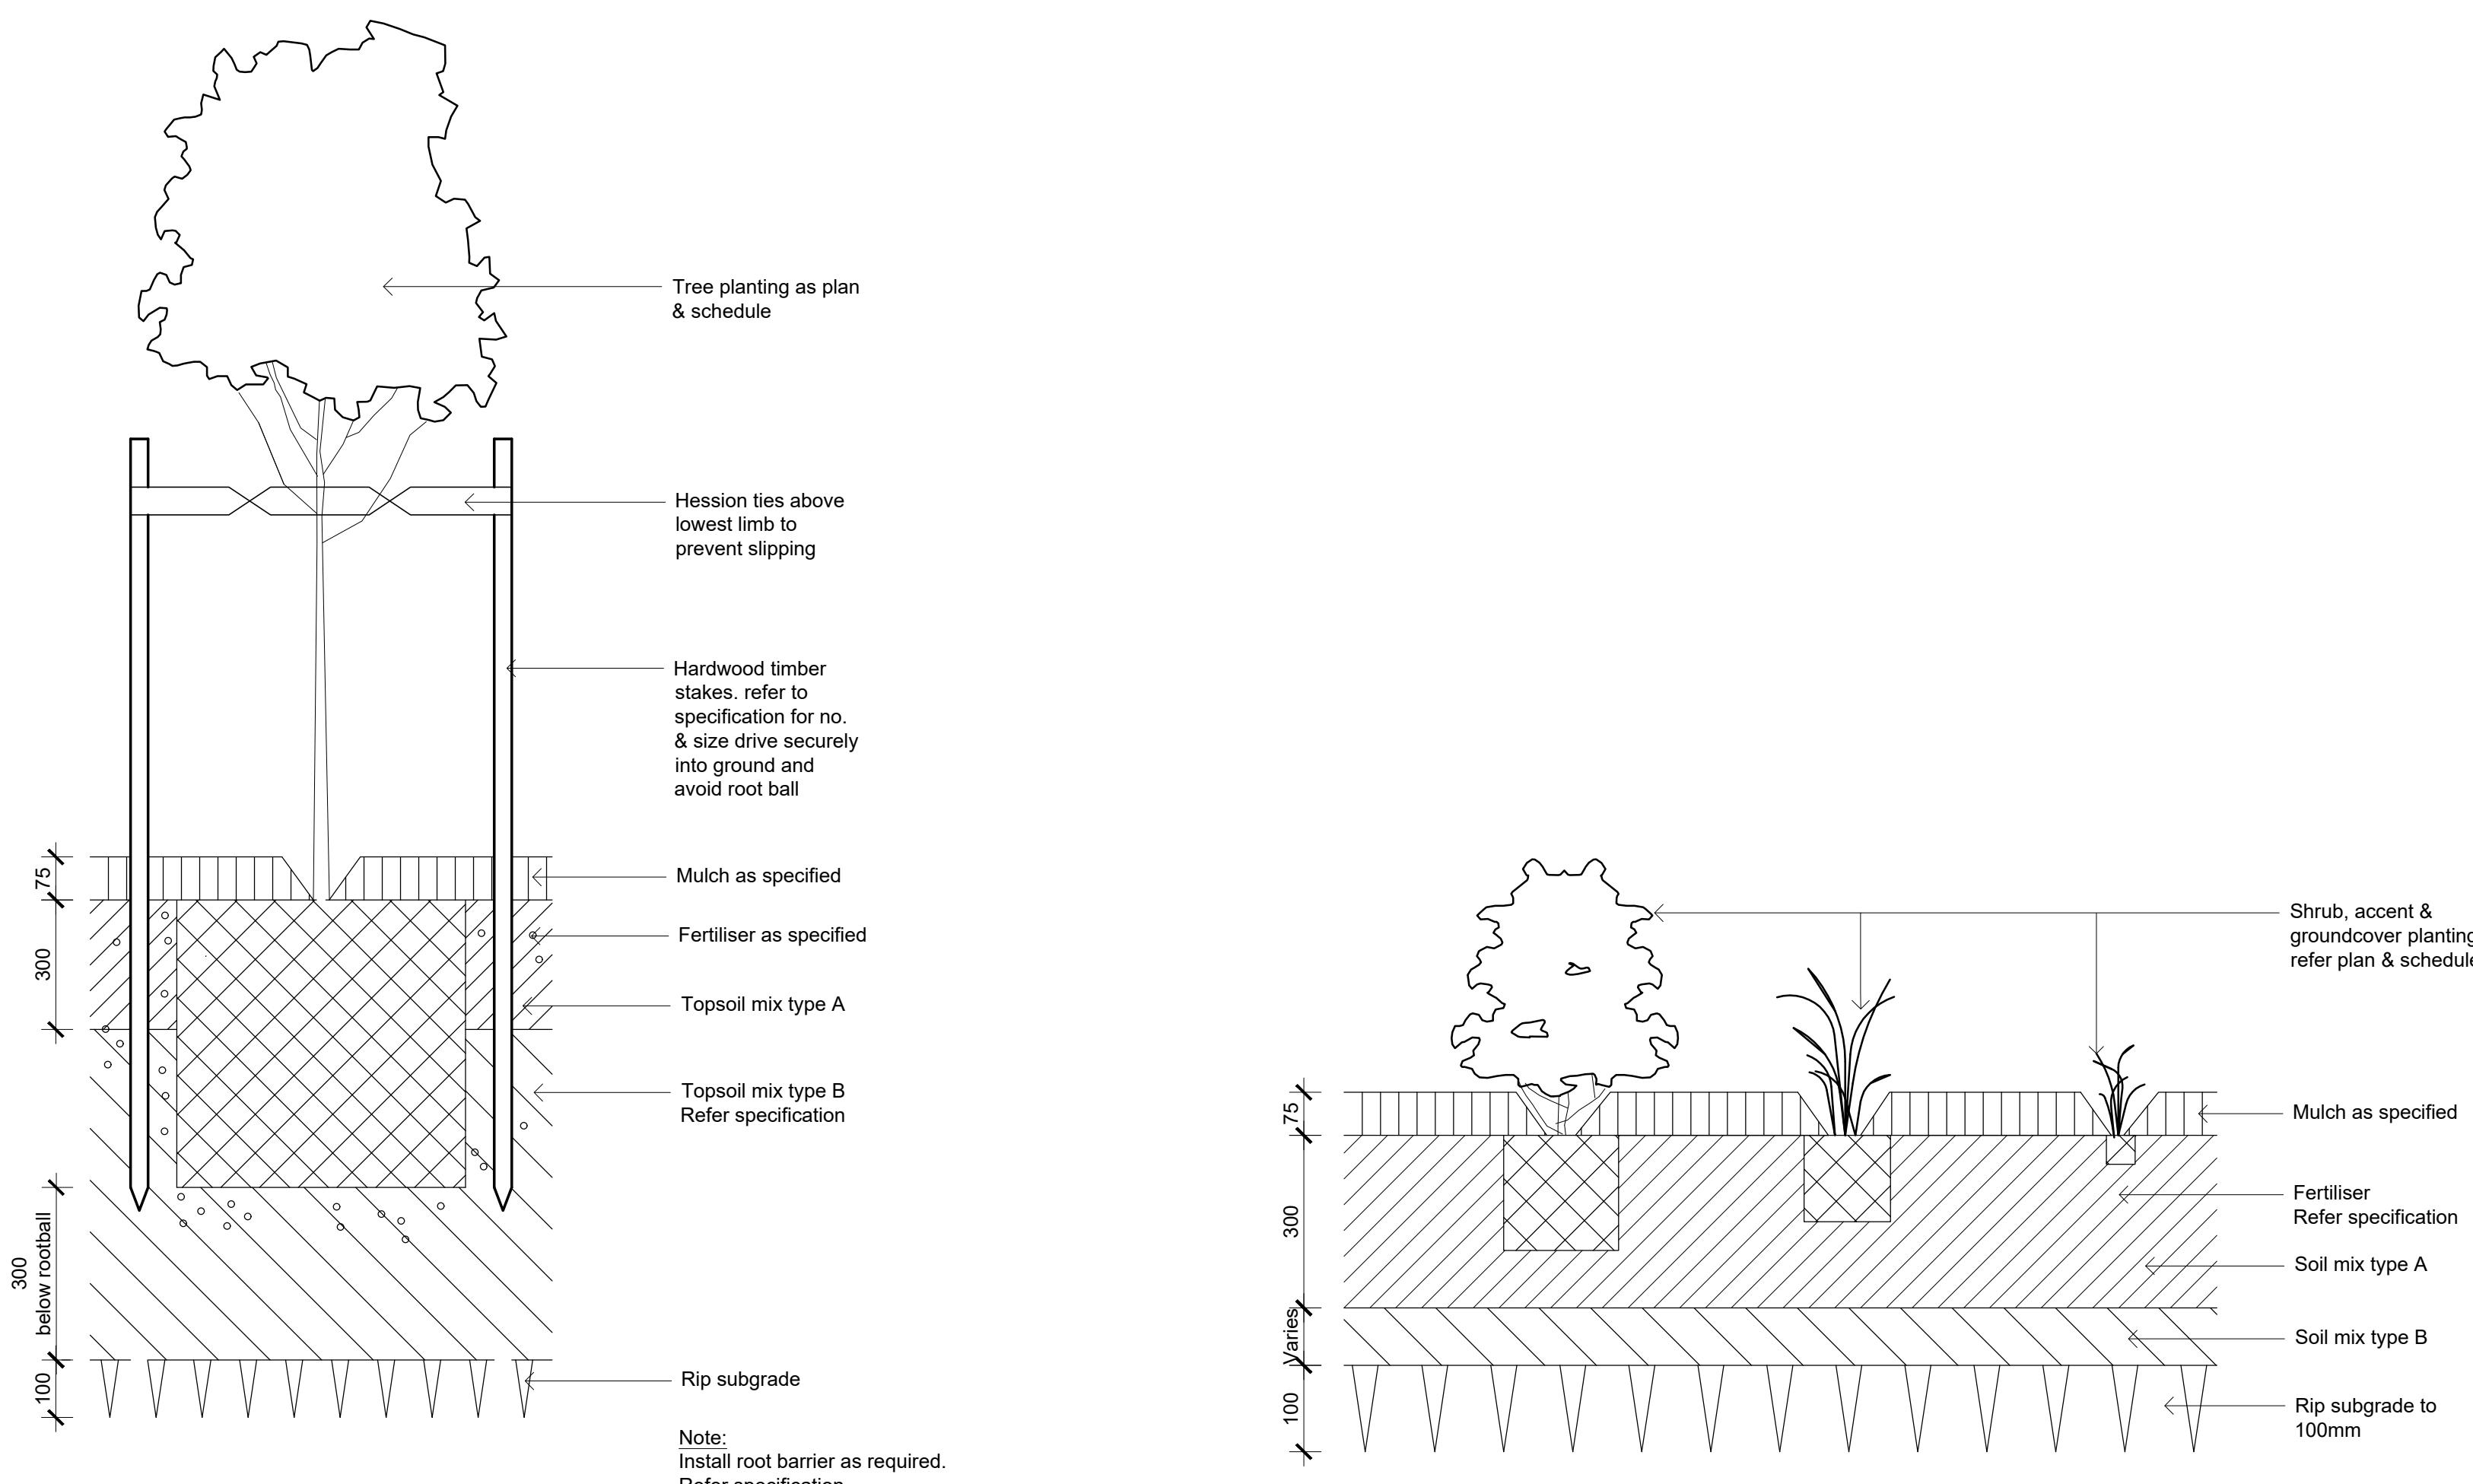


75-200L Tree Planting on Grade  
1:10

Shrub Accent & Groundcover Planting on Grade  
1:10

NOTES:  
TO BE READ IN CONJUNCTION WITH ARCHITECTURAL SERVICES,  
STRUCTURAL & CIVIL DOCUMENTATION. ANY DISCREPANCY TO BE  
BROUGHT TO THE ATTENTION OF SITE IMAGE.

C 25.10.2021 JD NM REVISED FOR COMMENTS  
B 08.10.2021 JD NM MOD 7 ARBORIST COORDINATION  
A 28.07.2021 JD NM LANDSCAPE SECTION 4.55  
REV DATE DRAWN REV'D APP'D AMENDMENT  
KEY PLAN

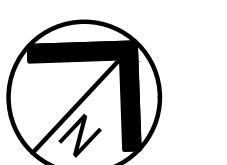

CLIENT  
NSW GOVERNMENT | Health Infrastructure



SITE IMAGE  
Level 1, 3-5 Baptist Street  
Redfern NSW 2016  
Australia  
Tel: (61 2) 8332 5900  
Fax: (61 2) 8988 2877  
www.siteimage.com.au  
Site Image (NSW) Pty Ltd  
ABN 44 801 262 369  
Landscape Architects

JACOBS®  
LEVEL 7, 177 PACIFIC HIGHWAY  
NORTH SYDNEY NSW 2000  
AUSTRALIA  
TEL: (61 2) 8988 2100  
FAX: (61 2) 8988 2510  
WEB: jacobs.com

PROJECT  
CONCORD HOSPITAL  
REDEVELOPMENT STAGE 1  
HOSPITAL ROAD  
CONCORD NSW 2139

TITLE  
LANDSCAPE DETAILS  
INDICATIVE PLANTING PLAN &  
MATERIALS SCHEDULE

DRAWING STATUS  
LANDSCAPE SECTION 4.55  
DRAWN JD DRAWING CHECK NM  
DESIGNED NM DESIGN REVIEW NM  
REVIEWED NM DATE  
APPROVED NM DATE  
SCALE  
As Shown  
DRAWING NO. MSCP-LS-DRG-501  
REV C