


APPENDIX O

PROPOSED WATER MANAGEMENT PLAN

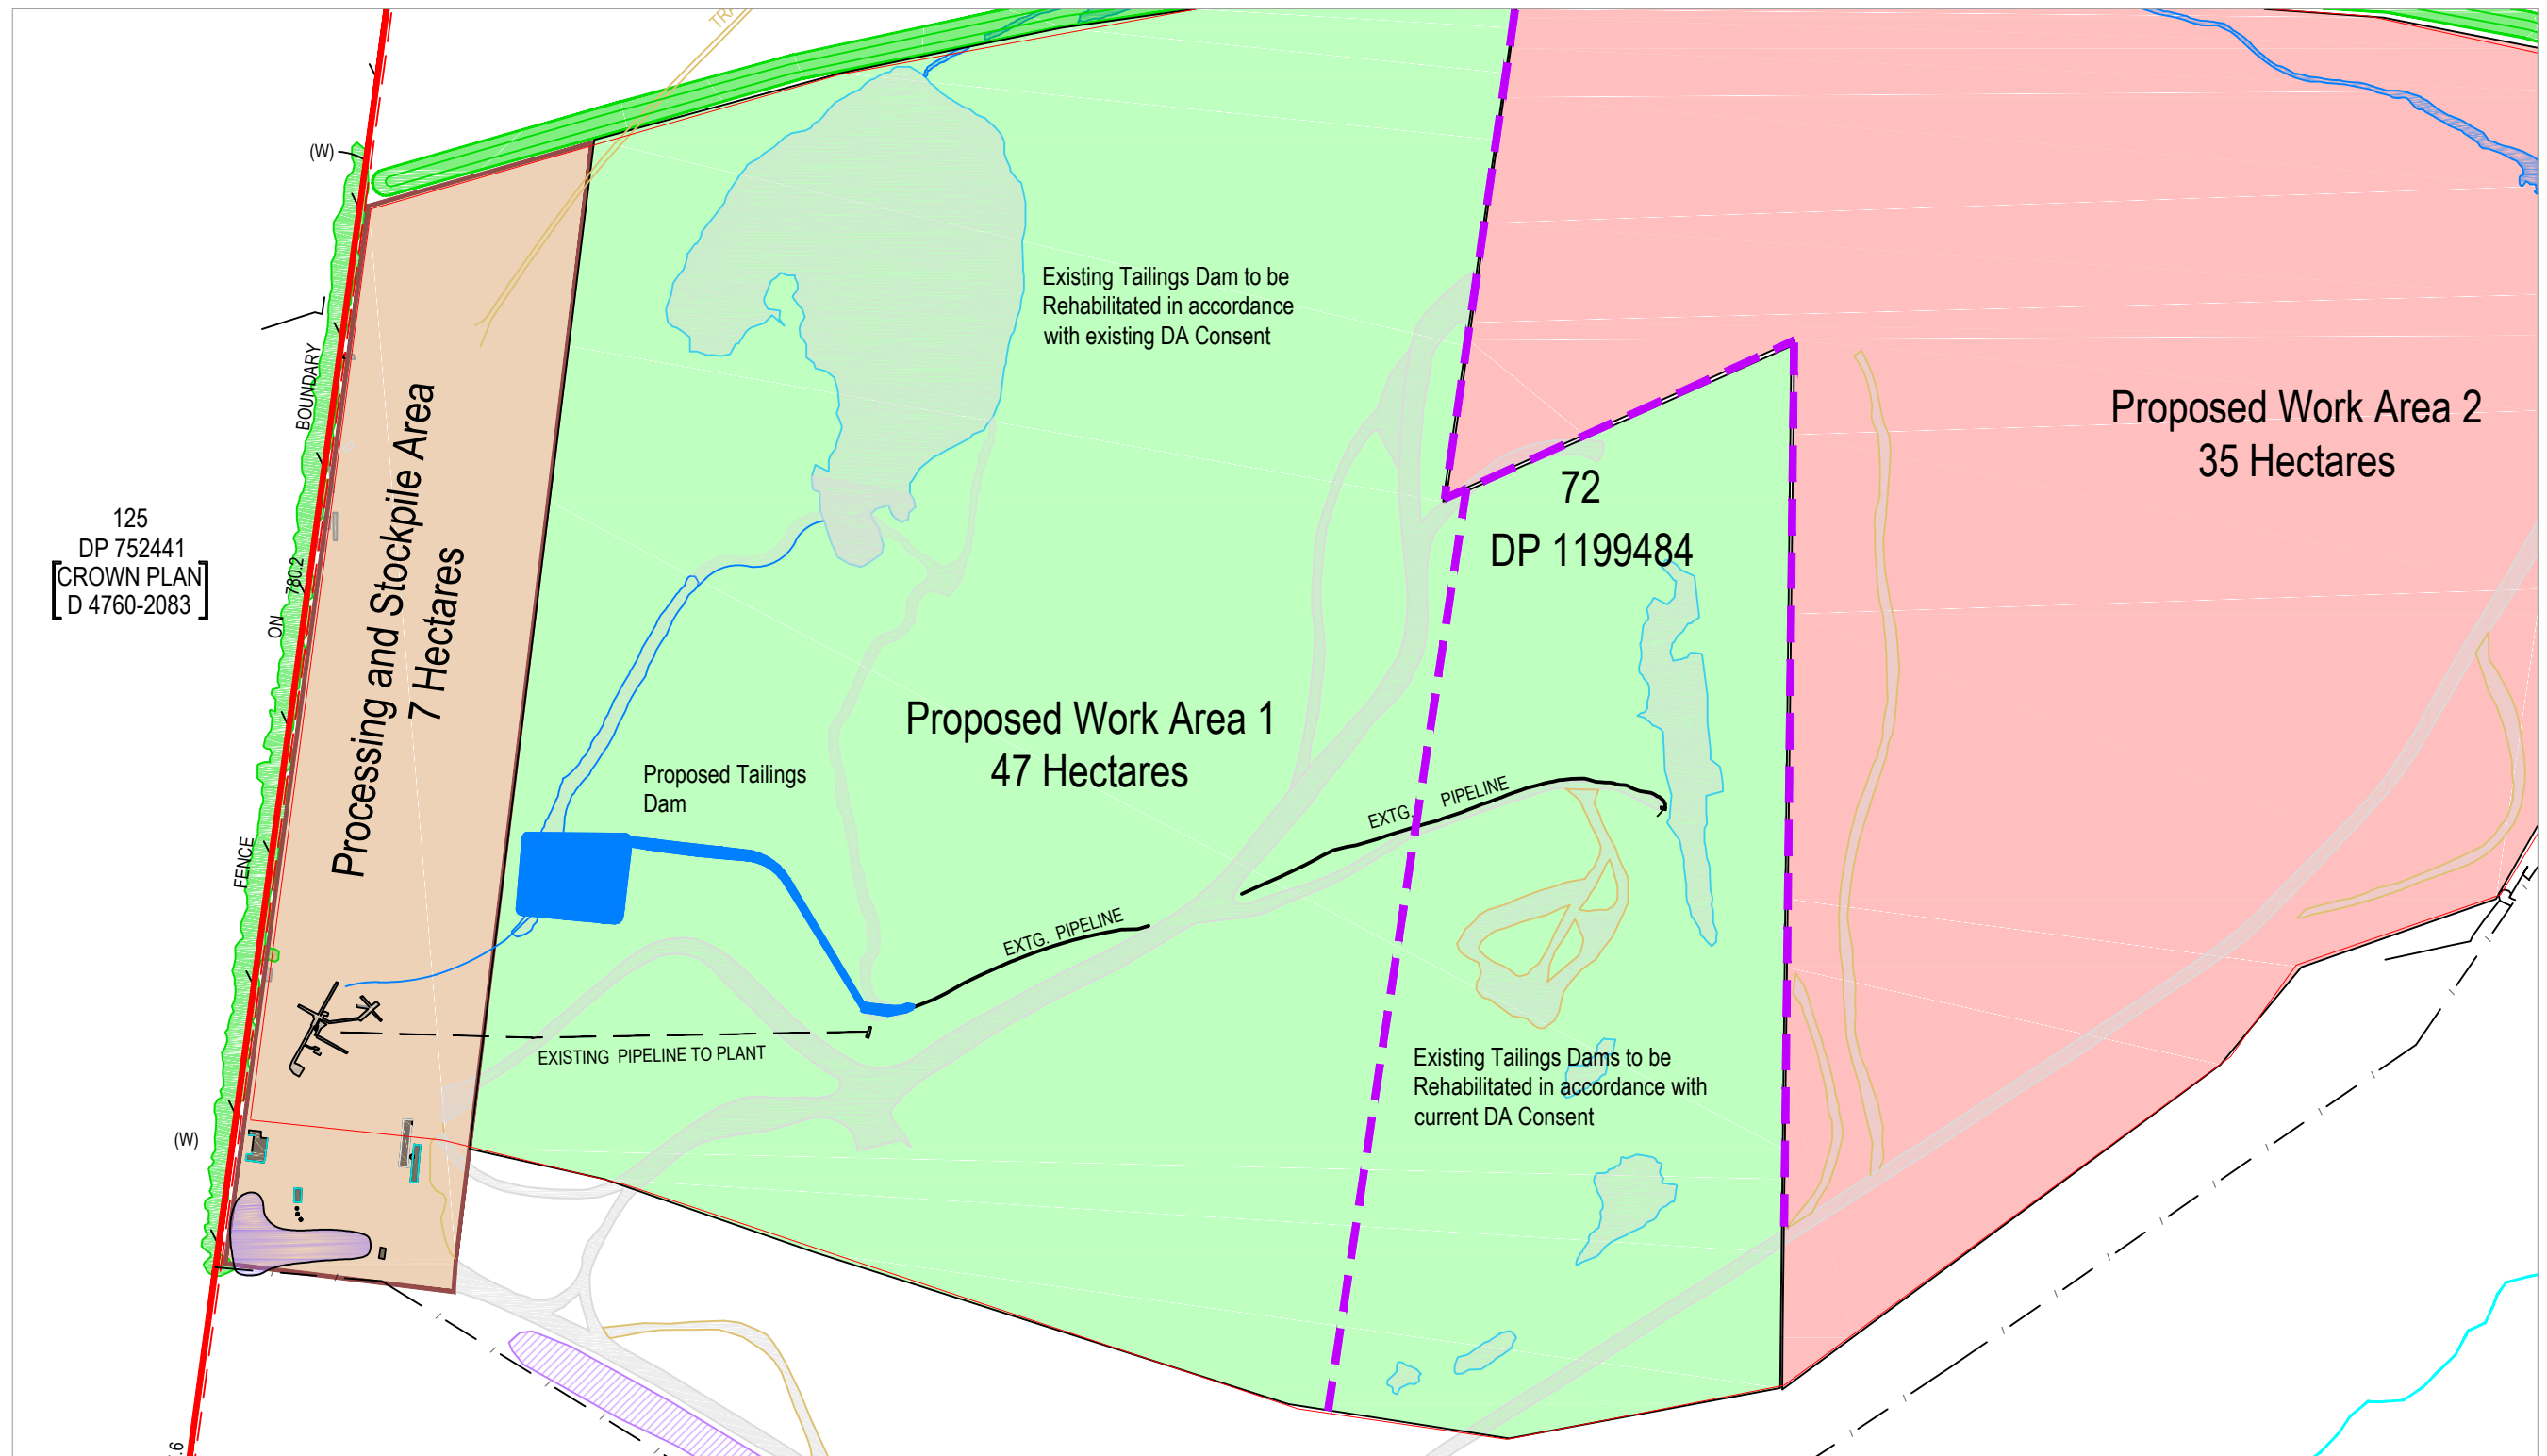


© COPYRIGHT 2021 - HUNTER DEVELOPMENT BROKERAGE PTY LTD

All rights reserved. Hunter Development Brokerage Pty Ltd advises that this document and all information contained therein is protected by copyright under the Australian Copyright Act 1968. Reproduction of this document in part or whole and/or use without the written permission from Hunter Development Brokerage Pty Ltd constitutes a breach of copyright. The document may only be used for the purposes for which it was commissioned and in accordance with the Terms of Engagement for the commission. Any reference to the document must include the document in its entirety and also include reference to Hunter Development Brokerage Pty Ltd.

PROPOSED EXPANSION OF DALSWINTON QUARRY WATER MANAGEMENT PLAN

80 40 0 80 160 240 320 400

SCALE IN METRES ON ORIGINAL DRAWING AT REDUCTION RATIO 1:4000

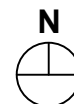

CLIENT: ROSEBROOK SAND AND GRAVEL PTY LTD

PROJECT: DALSWINTON QUARRY EXPANSION

DRAWING NO: 19047

DATE: 17/05/2021

SCALE: 1:4000 (A3)

REV: D

DRAWN: JM

hdb
planning > design > development
PO Box 40, Maitland NSW 2320
1st Floor, 44 Church Street
Maitland NSW 2320
T: 02 4933 6682
F: 02 4933 6683
www.hdb.com.au