





1 DEMOLITION PLAN
1 : 200

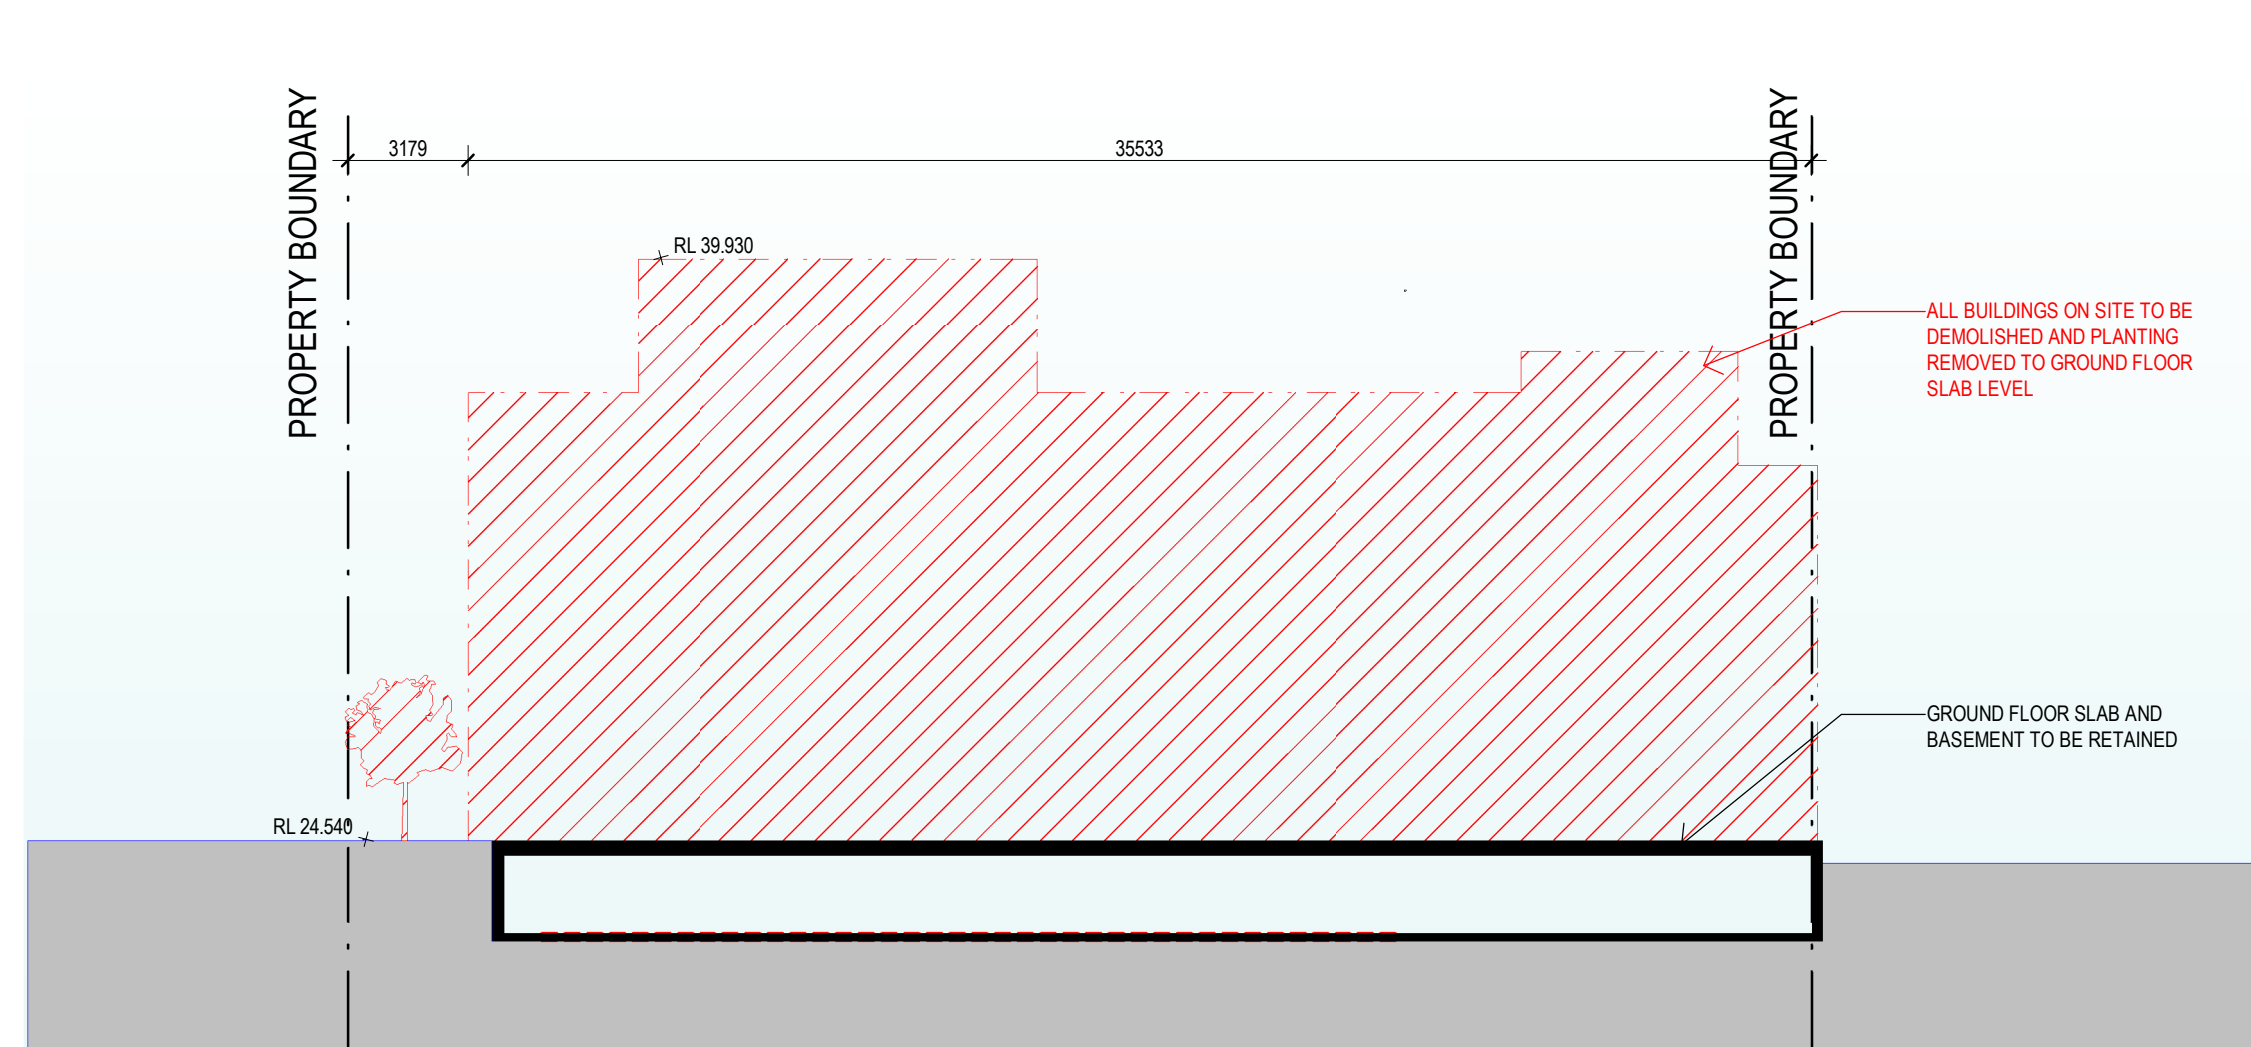

2 SECTION EAST-WEST Copy 1
1 : 200

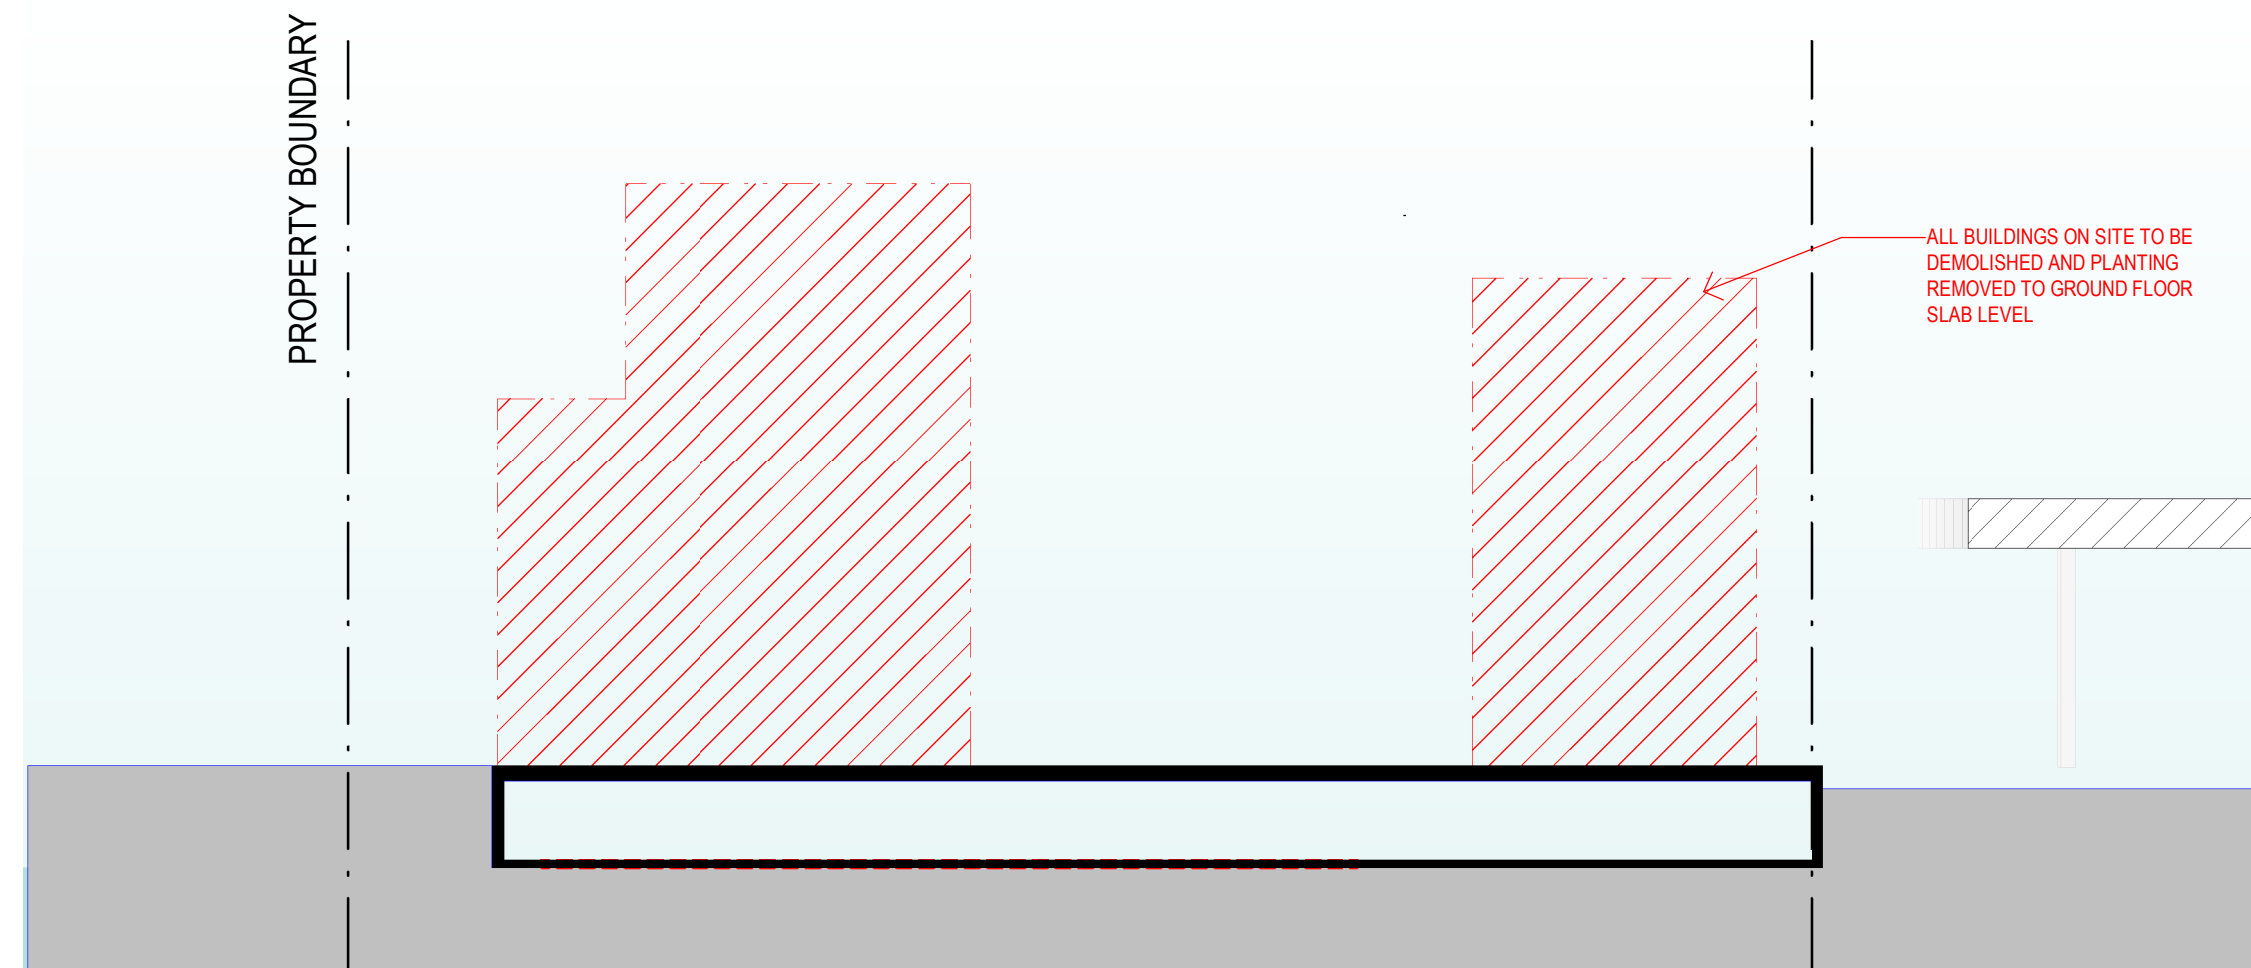


3 SECTION EAST-WEST Copy 2
1 : 200

Drawing Status
NOT FOR CONSTRUCTION

01	04.09.2020	Issue for information	NE	SO
No	Date	Description	Chk'd	App'd

Revisions

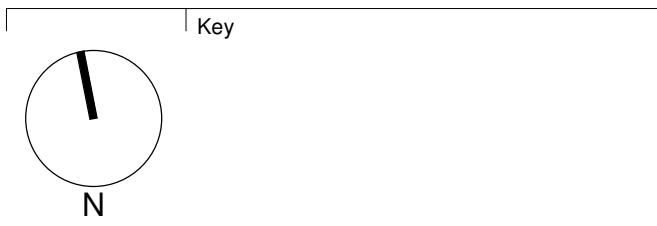

Client
The Trust Company Australia
(Limited) ATF WH Gibbons Trust

Architect
AJ+C
ALLEN JACK+COTTER
79 Myrtle Street Chippendale NSW 2008 AUSTRALIA
ph +61 2 9311 8222 fx +61 2 9311 8200
ABN 53 003 782 250

Project
WEE HUR STUDENT HOUSING
13-23 Gibbons Street, Redfern

Proj No. 18029
Drawing Title
DEMOLITION PLAN

Scale	Drawing No.	Issue
1 : 200 @A1	A1101	01