



ARTERRA DESIGN PTY LTD ABN 40 069 552 610
SUITE 602 / 51 RAWSON STREET, EPPING, NSW 2121
P 02 9957 2466 F 02 9957 3977 W ARTERRA.COM.AU

PROJECT & CLIENT

Sts Peter and Paul Assyrian Primary School

Master Planning & Stage 1
Kosovich Place Cecil Park NSW 2178

Prepared for :
Assyrian Schools Ltd

Landscape Concept Design

DRAWING INDEX

Drawing Index		
Drawing No:	Drawing Name	Current Rev.
L-SD-00	Cover Sheet	A
L-SD-01	Landscape Master Plan	A
L-SD-02	Driveway-Typical Section	A
L-SD-03	Perspective Views	A
L-SD-04	Perspective Views & Character Images	A
L-SD-05	Perspective Views	A
L-SD-06	Proposed Tree Planting Plan	A
L-SD-07	Stage 1 Landscape Plan	A

DATE :

28 August 2018

ISSUE :

For Authority Submission





ARTERRA DESIGN PTY LTD ABN 40 069 552 610
SUITE 602 / 51 RAWSON STREET, EPPING, NSW 2121
P 02 9957 2466 F 02 9957 3977 W ARTERRA.COM.AU

A	For Authority Submission	RWS	28/08/18
REVISION	DESCRIPTION	CHKD	DATE

PROJECT & CLIENT
Sts Peter and Paul Assyrian Primary School
Assyrian Schools Ltd


Project No : 18.09
Designed : RWS/DSO
Drawn : RWS
Scale : 1:500@A1/1:1000@A3

DRAWING TITLE
Landscape Master Plan

DRAWING NUMBER
L-SD-01

REVISION
A

Plotted at : 6:56 am 28/8/18

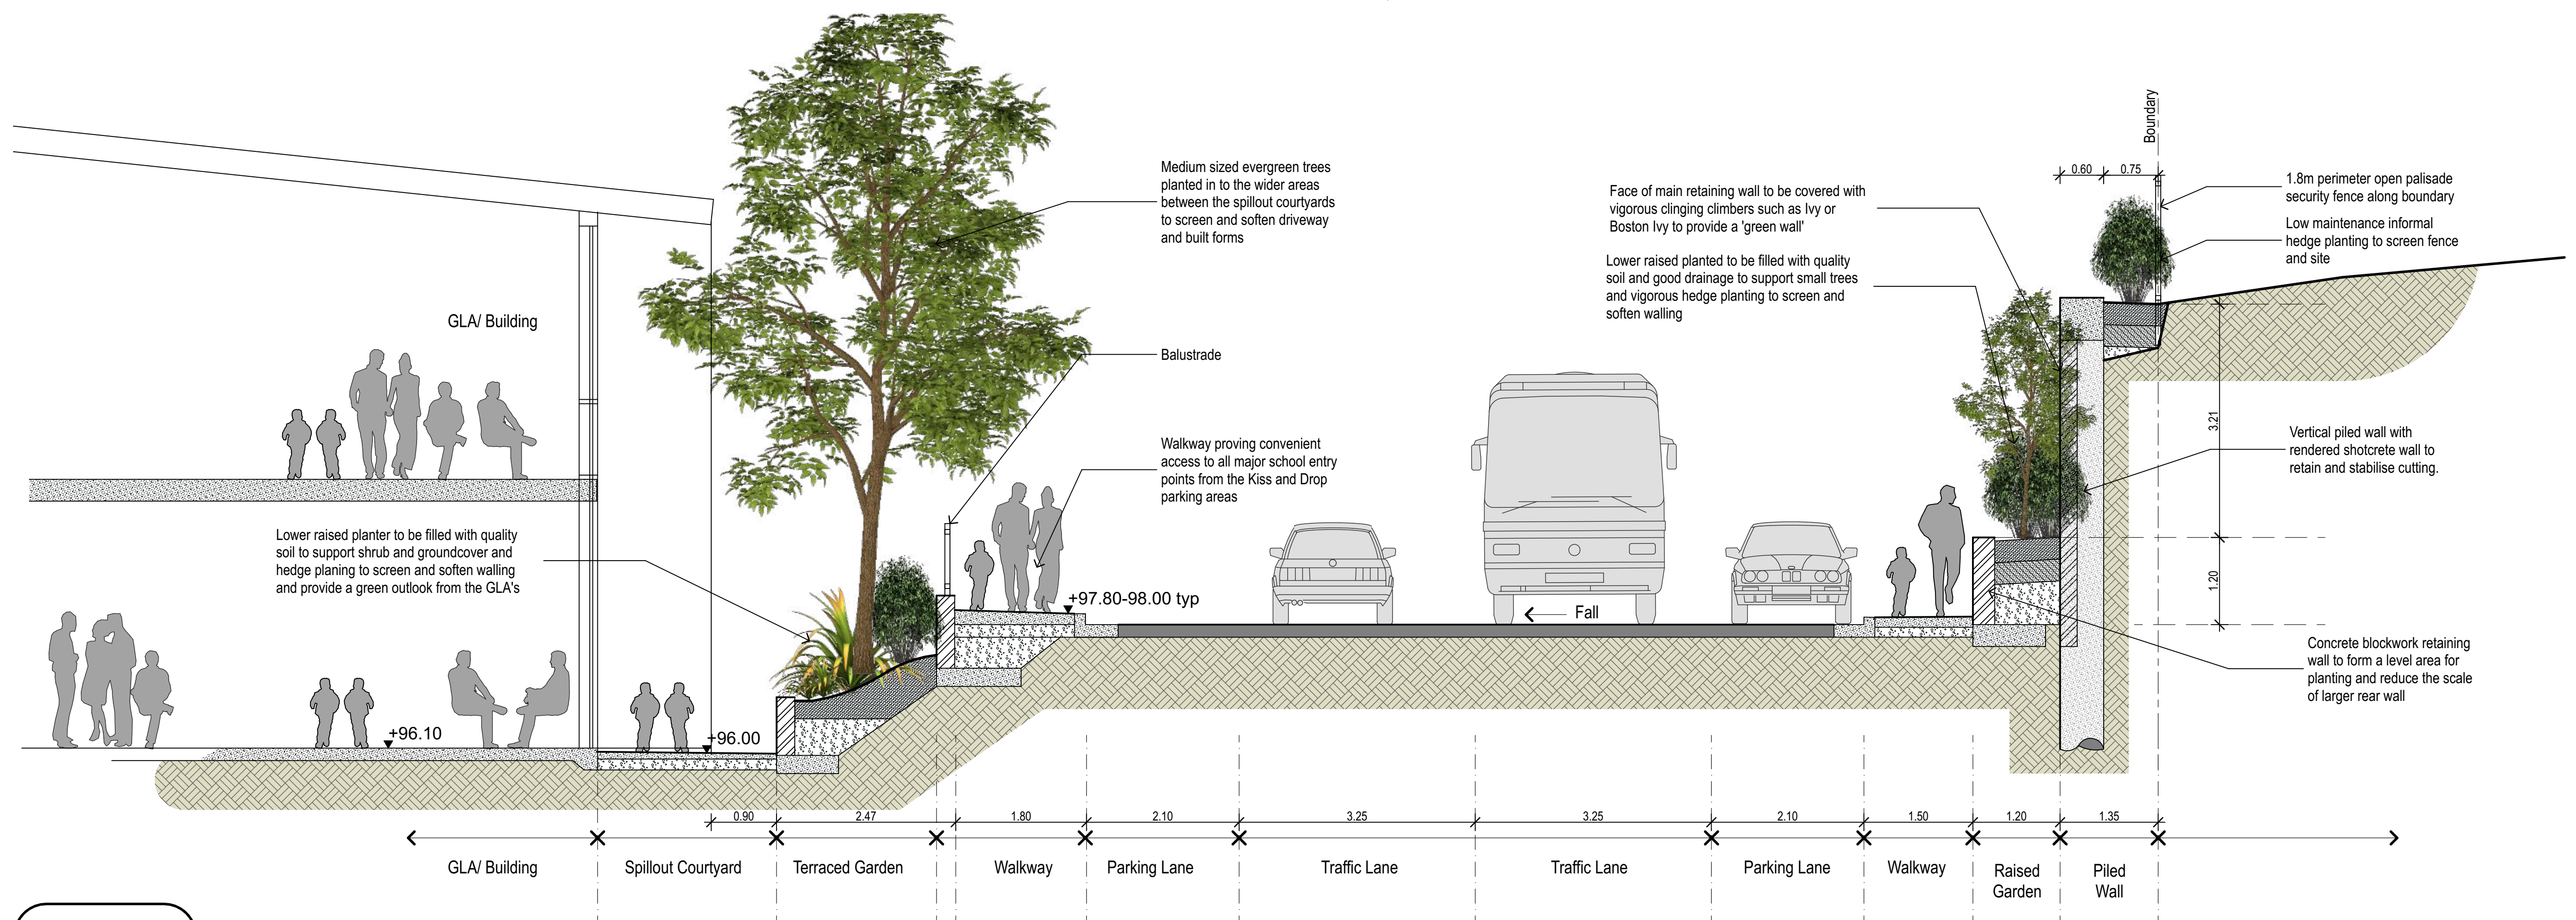

01

Typical Section Through Driveway

Scale 1:50 @ A1, 1:100 @ A3



Perspective View Along Driveway Looking South



Perspective View Along Driveway Looking North From Staff Carpark



ARTERRA DESIGN PTY LTD ABN 40 069 552 610
SUITE 602 / 51 RAWSON STREET, EPPING, NSW 2121
P 02 9957 2466 F 02 9957 3977 W ARTERRA.COM.AU

REVISION	DESCRIPTION	CHKD	DATE
A	For Authority Submission	RWS	28/08/18

PROJECT & CLIENT
Sts Peter and Paul Assyrian Primary School

Assyrian Schools Ltd

DRAWING TITLE
Driveway-Typical Section

Project No : 18.09
Designed : RWS/DSO
Drawn : RWS
Scale : 1:50@A1/1:100@A3

DRAWING NUMBER
L-SD-02

REVISION
A

Plotted at : 6:56 am 28/8/18



Perspective View of Civic Heart Looking West



Perspective Overview of Sundial Plaza and Terraces Looking North



Perspective Overview of Sundial Plaza and Civic Heart



Perspective View of Sundial Plaza and Civic Heart Looking South Towards Hall



Perspective View of Sundial Plaza and Civic Heart




Perspective Overview of School from Kosovich Place



Eyelevel Perspective of School From Kosovich Place



Character of lower oval to revegetation area using decomposed granite pathway delineation

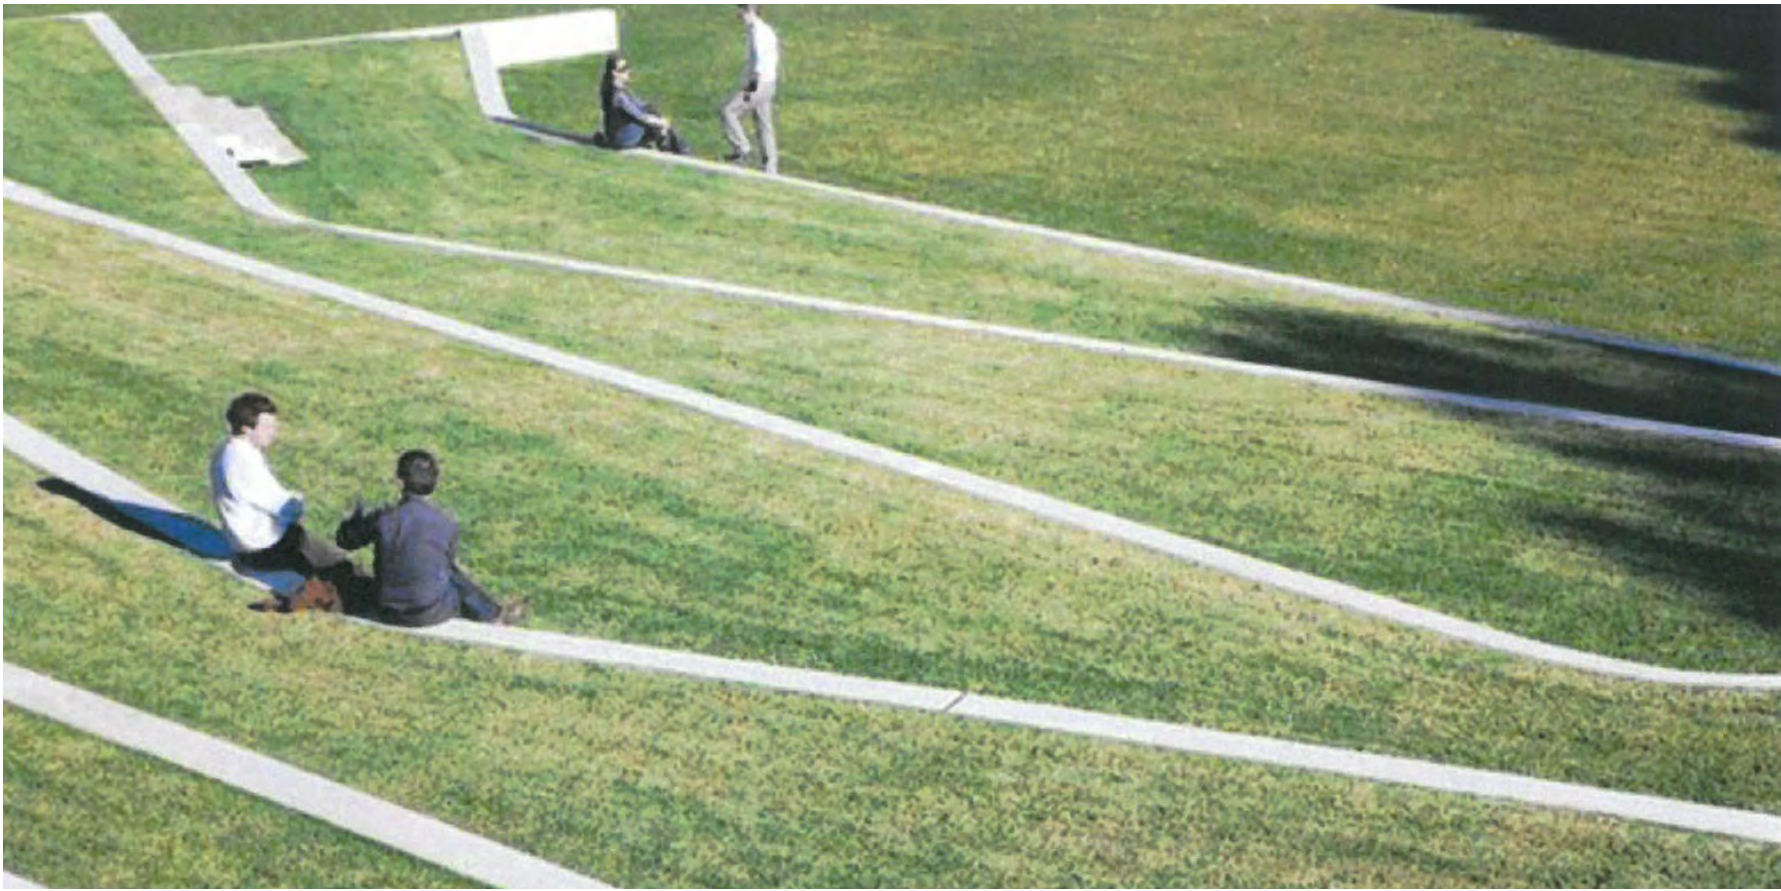

Character of grassed seating terraces leading from Civic Heart to lower playground



Character of unit paving to Civic Heart



Character of vine covered vertical wall, as proposed for the driveway walling



Perspective View from Lower General Play Area



Perspective View of Church Focal Seating Area Looking South



Perspective View of Staff Car Park



Perspective Overview of School from South



Perspective View From Southern Lower Play Area



ARTERRA DESIGN PTY LTD ABN 40 069 552 610
SUITE 602 / 51 RAWSON STREET, EPPING, NSW 2121
P 02 9957 2466 F 02 9957 3977 W ARTERRA.COM.AU

REVISION	DESCRIPTION	CHKD	DATE
A	For Authority Submission	RWS	28/08/18

PROJECT & CLIENT

Sts Peter and Paul Assyrian Primary School

Assyrian Schools Ltd

Project No : 18.09

Designed : RWS/DSO

Drawn : RWS

North Scale : N/A

DRAWING TITLE

Perspective Views

DRAWING NUMBER

L-SD-05

REVISION

A

Plotted at : 6:56 am 28/8/18

