



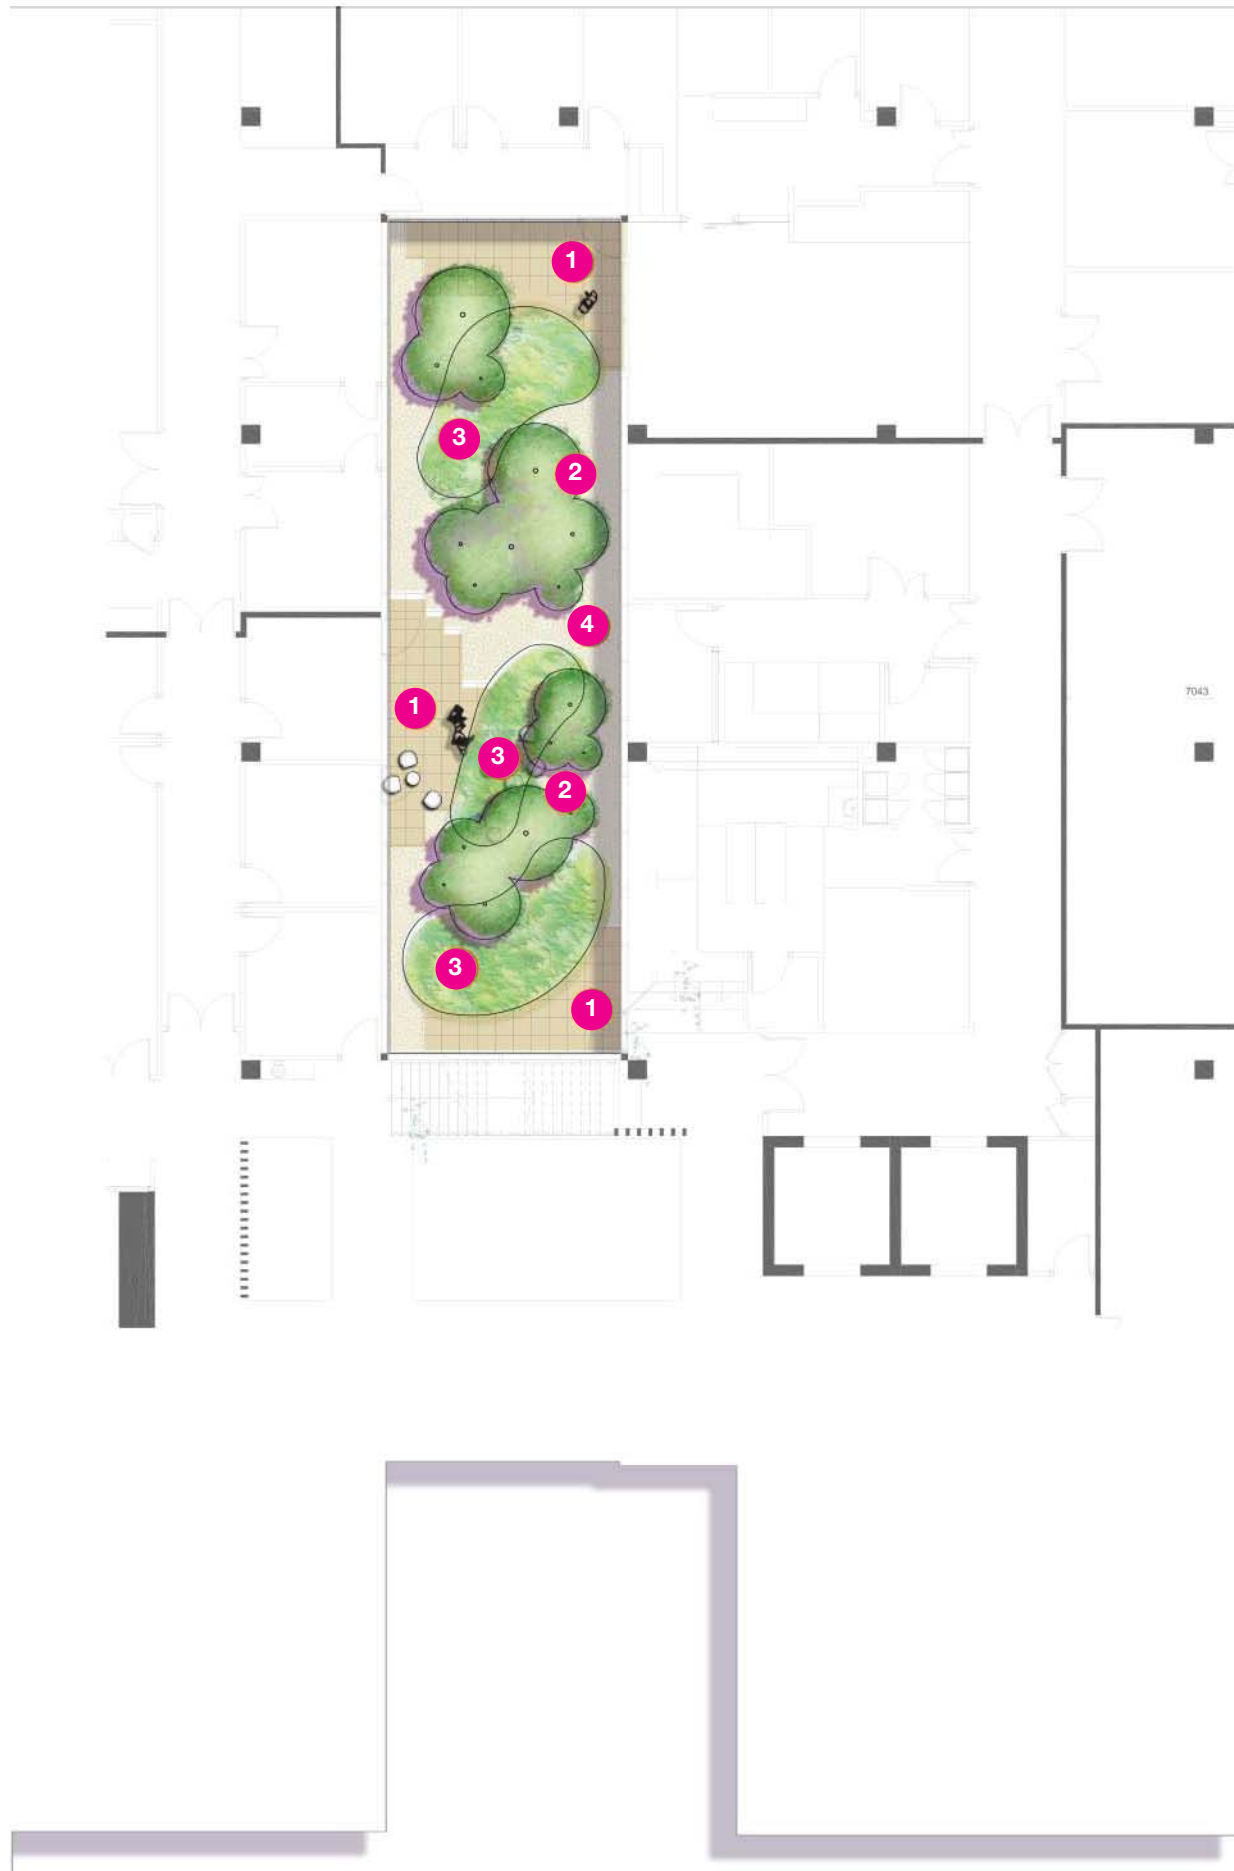

CENTRAL COURTYARD

- 1 PAVED TERRACE
- 2 TREE GROVE (DECIDUOUS)
- 3 TEXTURAL MOUND
- 4 GRAVEL

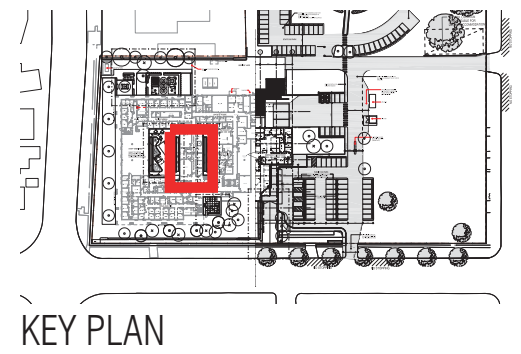



SCALE 1:100 @ A1
0 1 2 4 6m

LEGEND



project: Mudgee Hospital
client: Health Infrastructure
date: 29.01.2018
revision: P1
drawn: DA
checked: AL

TaylorBrammer
TAYLOR BRAMMER LANDSCAPE ARCHITECTS PTY LTD
SYDNEY STUDIO
218 Oxford Street Woolloomooloo, NSW, 2025 E sydney@taylorbrammer.com.au T 61 2 9387 8000
Copyright of Taylor Brammer Landscape Architects Pty Ltd. ABN 51 038 734 068

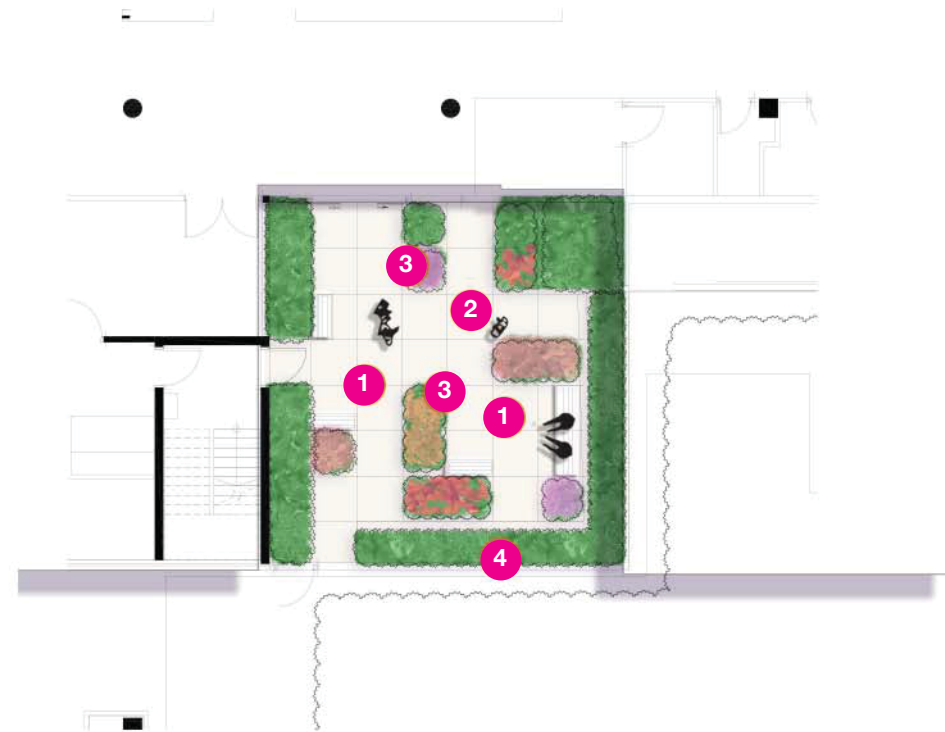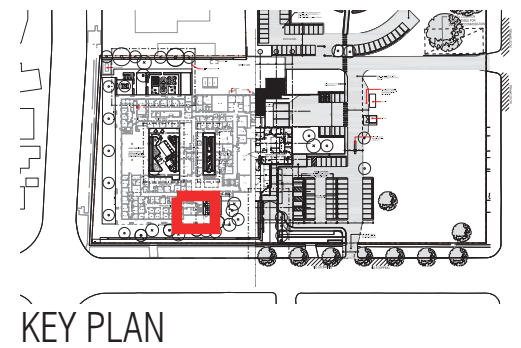

AMBULATORY WAITING COURTYARD

- 1 SEATING AREA
- 2 PAVING
- 3 TEXTURAL PLANTING
- 4 HEDGING




SCALE 1:100 @ A1
0 1 2 4 6m

LEGEND

- SITE BOUNDARY
- FENCE TYPE 1
- PROPOSED GROUNDCOVERS
- TURF
- HEDGING SHRUBS
- EXISTING TREE RETAINED
- PROPOSED TREE

project: Mudgee Hospital
client: Health Infrastructure
date: 29.01.2018
revision: P1
drawn: DA
checked: AL


TaylorBrammer
TAYLOR BRAMMER LANDSCAPE ARCHITECTS PTY LTD
SYDNEY STUDIO
219 Oxford Street, Wollaton, NSW, 2025 E: sydney@taylorbrammer.com.au T: 61 2 9267 8805
Copyright © Taylor Brammer Landscape Architects Pty Ltd. A001-01 1808 T24 9008

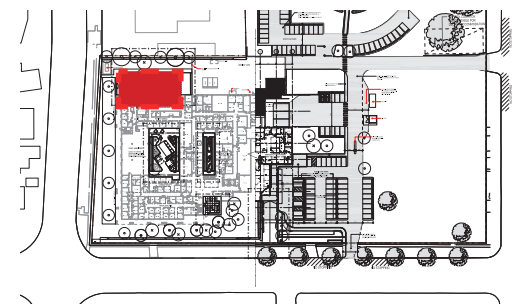

KEY PLAN

STAFF COURT AND SENSORY GARDEN

- 1 BOUNDARY SCREEN PLANTING
- 2 HEDGE PLANTING + SCREEN FOR PRIVACY
- 3 SEATING NOOKS
- 4 DECIDUOUS TREE GRAVE
- 5 ORNAMENTAL NATIVE
- 6 TEXTURAL PLANTING
- 7 TEXTURAL PAVING

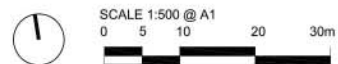


LEGEND

- SITE BOUNDARY
- FENCE TYPE 1
- PROPOSED GROUNDCOVERS
- EXISTING TREE RETAINED
- PROPOSED TREE
- TURF
- HEDGING SHRUBS

project: Mudgee Hospital
 client: Health Infrastructure
 date: 05.07.2018
 revision: P1
 drawn: DA
 checked: AL

TaylorBrammer
 TAYLOR BRAMMER LANDSCAPE ARCHITECTS PTY LTD
 SYDNEY STUDIO
 218 Oxford Street Woolahra, NSW, 2025 E sydney@taylorbrammer.com.au T 61 2 9387 8805
 Copyright of Taylor Brammer Landscape Architects Pty Ltd. ABN 61 008 724 088

INSPIRATION

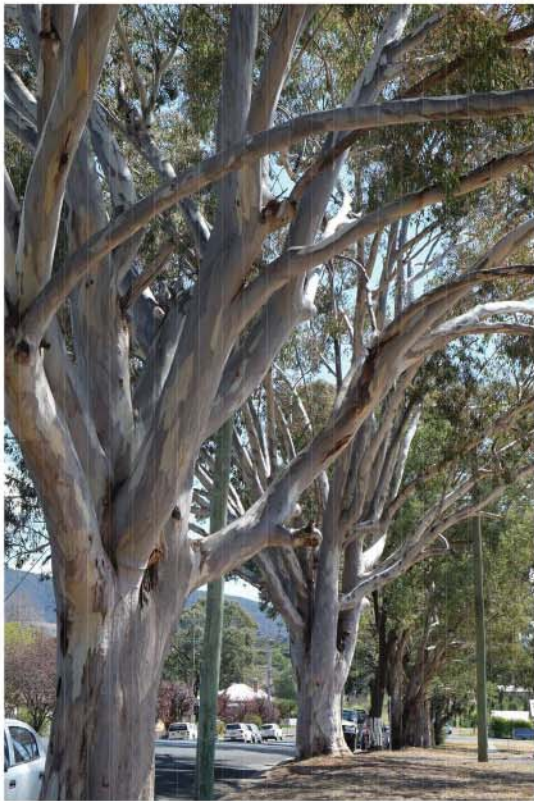

PLANTING CHARACTER

TREES:



Betula pendula 'Nigra'
Tropical Birch



Eucalyptus mannifera
Little spotty



Fraxinus oxycarpa 'Raywood'
Claret Ash

SHRUBS:



Westringia fruticosa
Coast Rosemary



Photinia 'Red Robin'
Christmas Berry



Laurus nobilis
Bay tree



Helichrysum petiolare
Licorice Plant

GROUND COVERS:



Stachys byzantina
Lambs Ears



Echium fastuosum
Pride of Madeira



Arctotis 'Flame'
African Daisy



Pachysandra terminalis
Japanese Spurge



Atriplex
Saltbush