


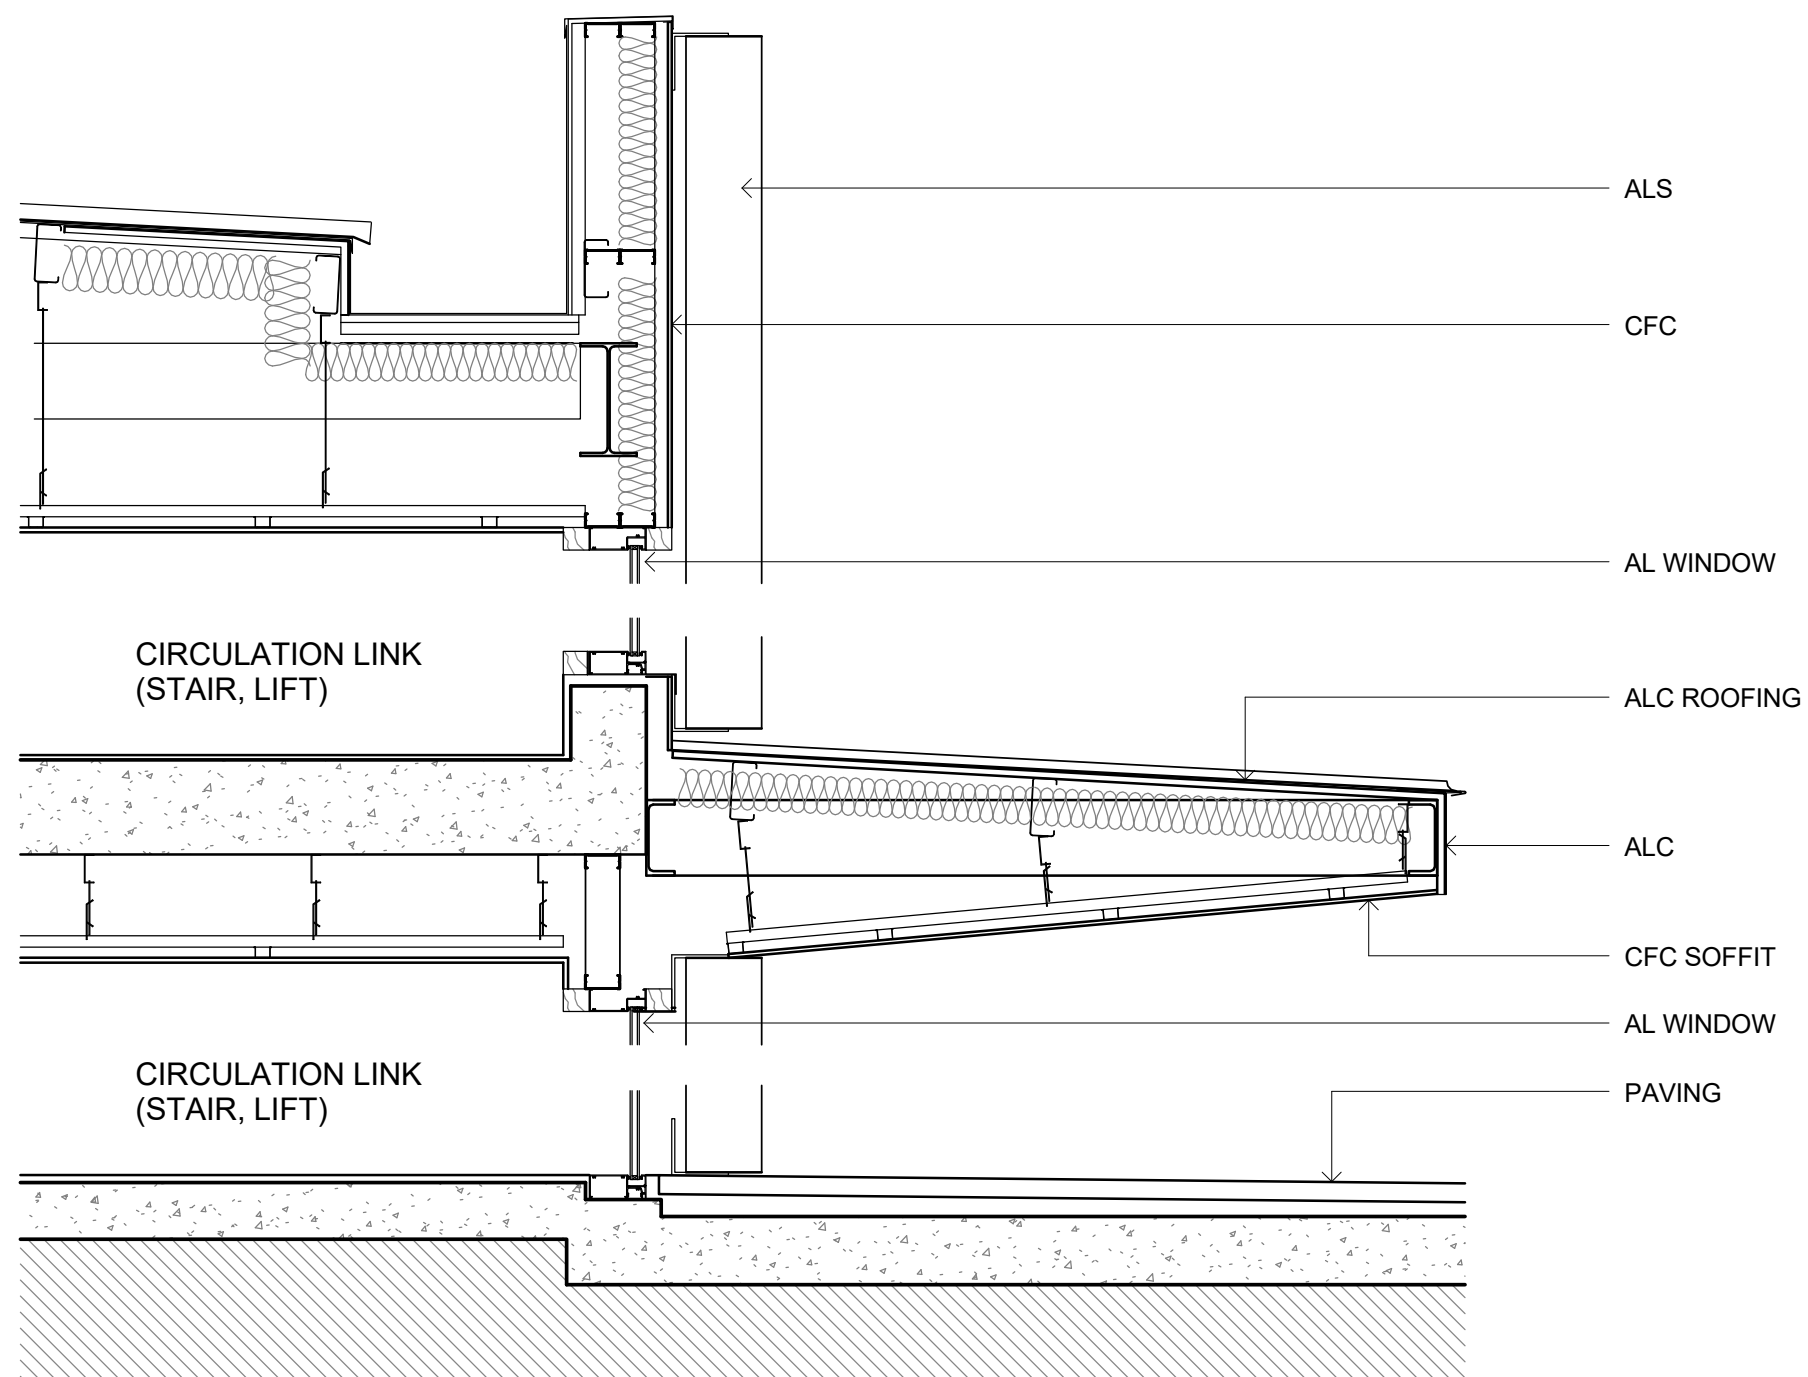

0 mm10 mm30 mm ON ORIGINAL SHEET		N°.DESCRIPTIONDATE	amity college	SCALEDRAWN BYCHECKED BYDATE	gran GRAN ASSOCIATES AUSTRALIA ARCHITECTS PTY LTD LEVEL 1, 5297 DARLING STREET ROZELLE NSW 2039 PH: +61 2 9818 8437 FAX: + 61 2 9818 6288 PETER REED ARAIA, AIA NOM ARCH 5377 ANTHONY KREMENY ERJA NSW REG NO. 4509	PROJECT
		AISSUE FOR DEVELOPMENT APPLICATION02.07.19		1 : 20 @A3BM/MCMCNovember 2018		PROJ. No. DRAWING No. REV. A1803 DA - 321 A
						TITLE: TYPICAL CIRCULATION LINK (LIFT/ STAIRWAY) SECTION DETAIL