



Planning & Environment

Issued under the Environmental Planning and Assessment Act 1979

Approved Application No. SSD 9249

granted on the 06 DEC 2018

Signed SW

Sheet No. 1 of 12

PADDINGTON

MOORE PARK EAST

KIPPAX LAKE

FOX STUDIOS

SCG

- Site Boundary
- Site Access Point
- Vehicular Entries
- Vehicular Servicing Route
- Pedestrian Entries
- Building Entries
- Security Check Point
- Stadium Gates
- Tree 125 to be retained
- To be Demolished
- Busby's Bore (approx. alignment)
- Busby's Bore Shafts
- Walk of Honour Plinths
- Statue
- Open Space
- Heritage Items

Site Analysis

Scale
N/A



Drawing number
SK21
Revision number
04

Project number
5812
Project name
Sydney Football Stadium

Project address
Moore Park
Client
INSW

SJB Architects
Level 2, 490 Crown Street, Surry Hills NSW 2010
T. 61 2 9380 9911 sjb.com.au
SJB Architecture (NSW) Pty Ltd
ABN 20 310 373 425 ACN 081 094 724
Adam Haddow 7188 John Pradel 7004





Planning &
Environment

Issued under the Environmental Planning and Assessment Act 1979


Approved Application No. SSD 9249

granted on the 06 DEC 2010

Signed EW

Sheet No. 2 of 12

PADDINGTON

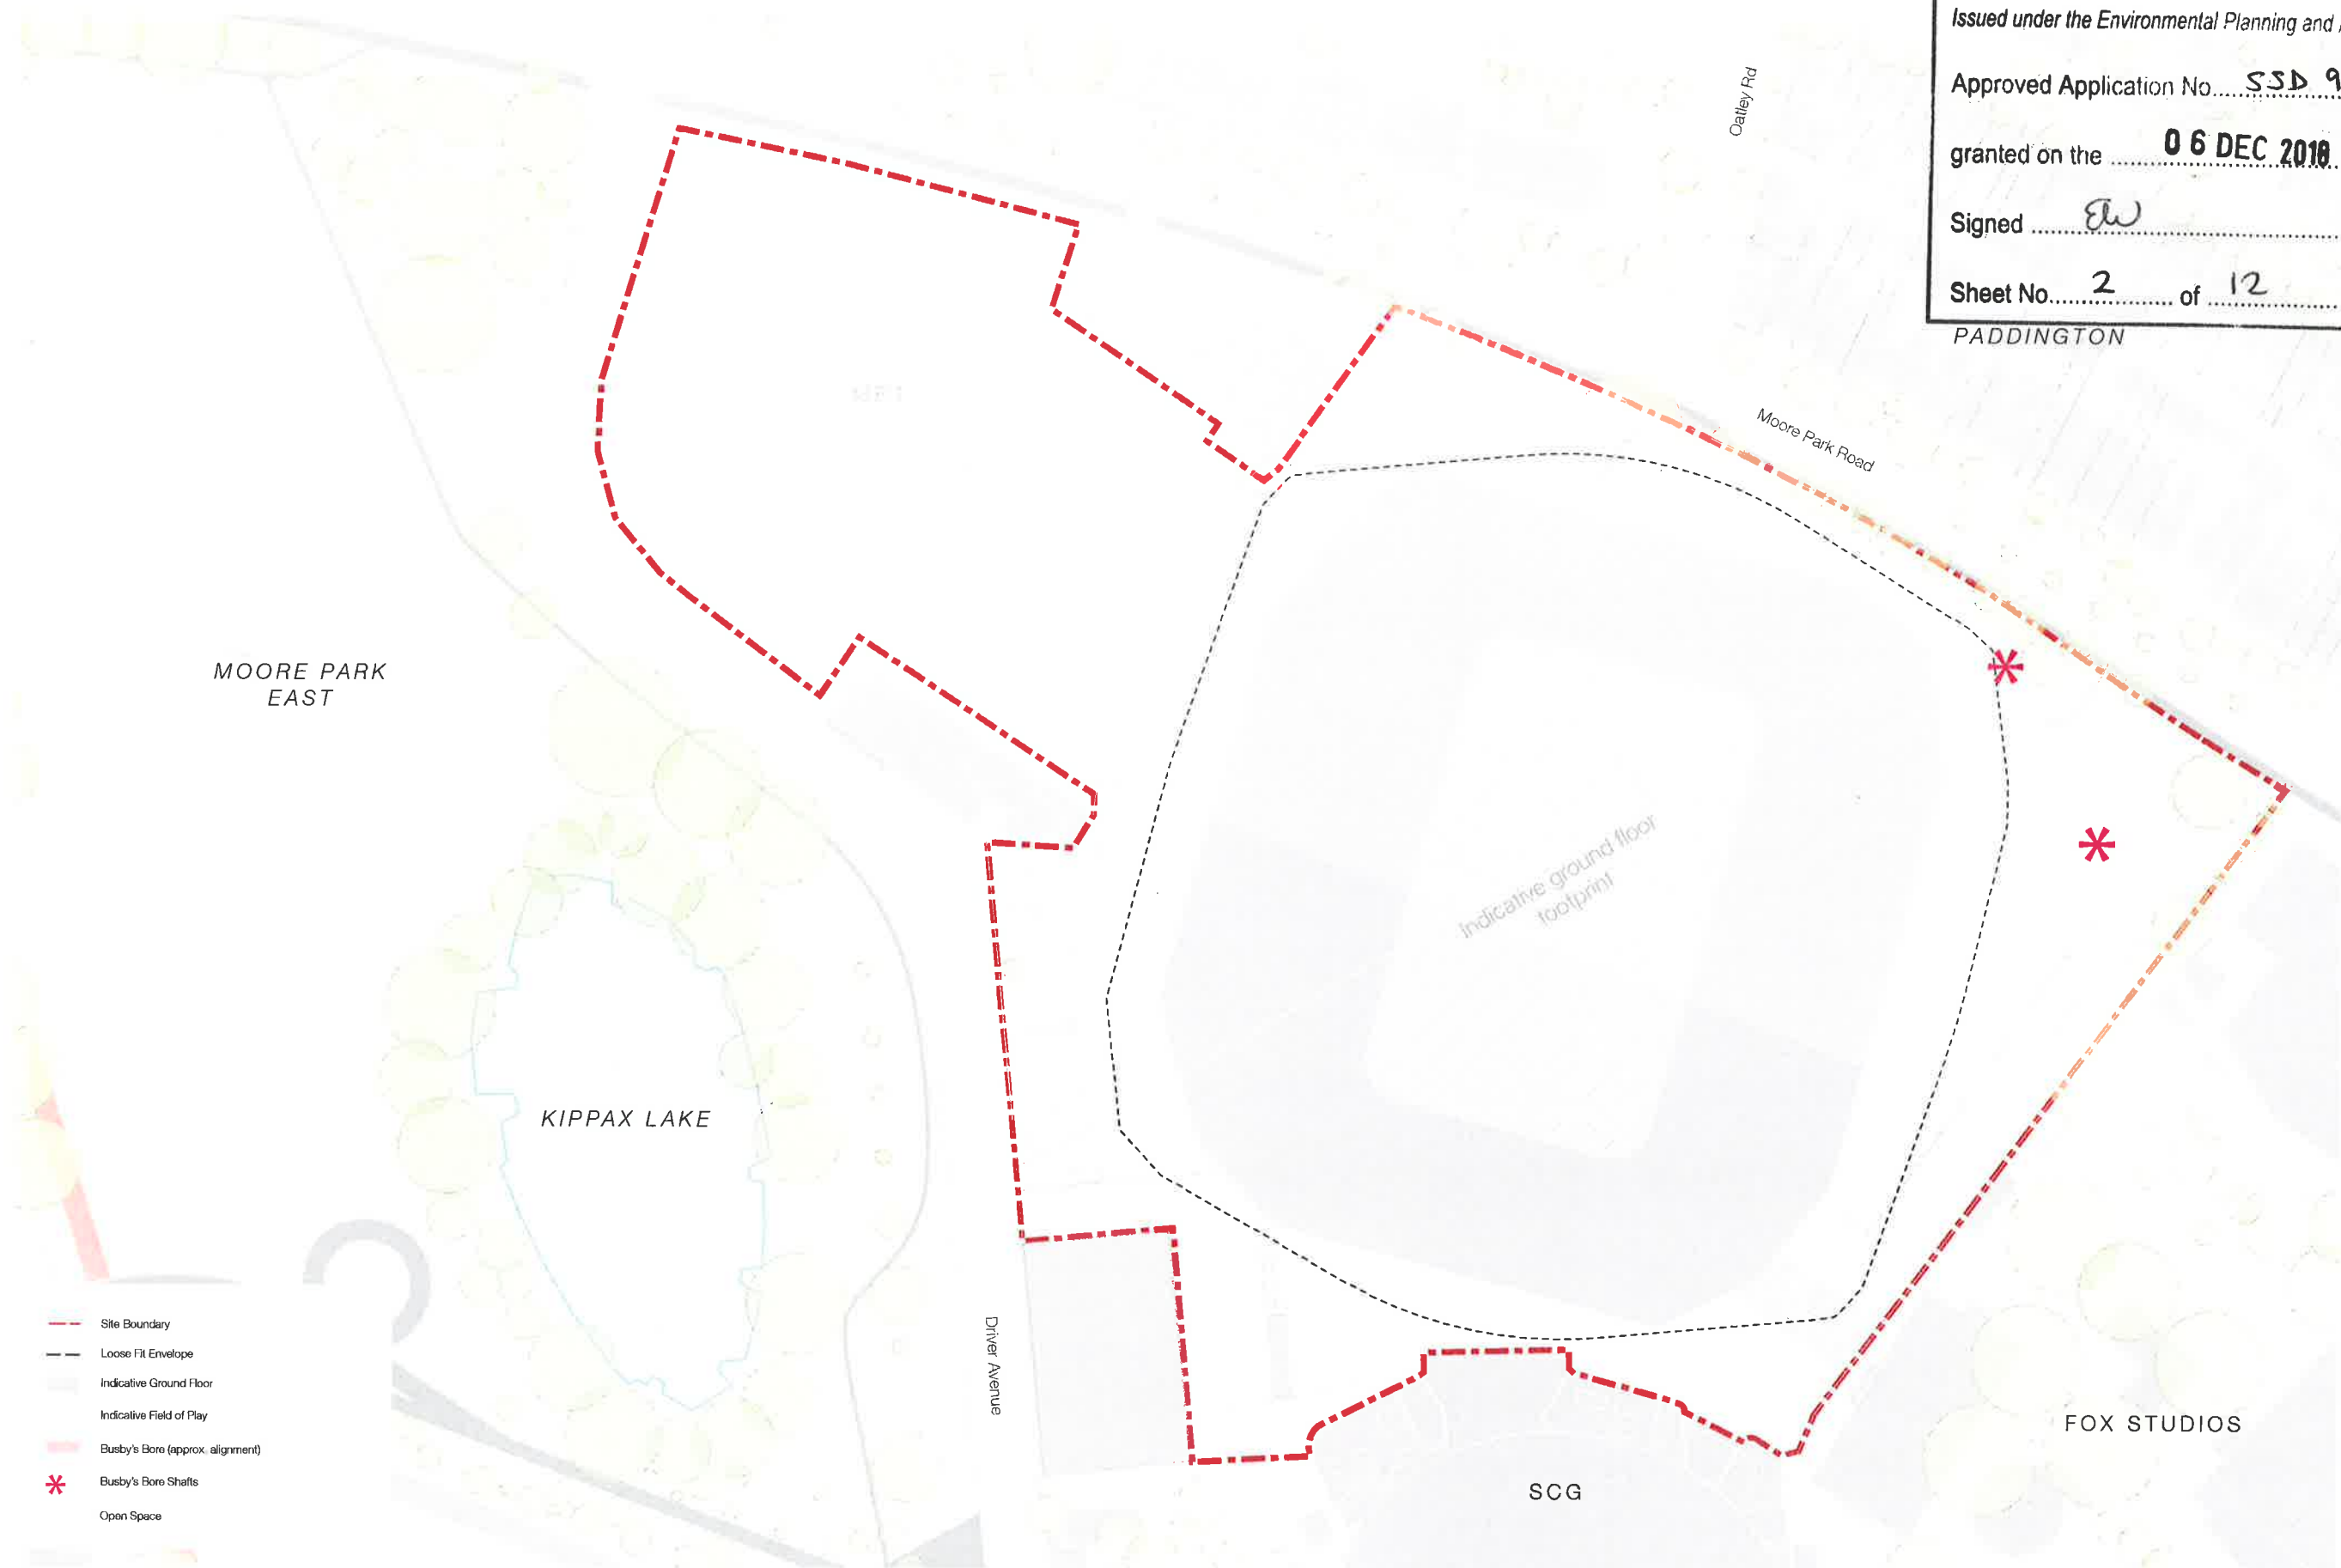

Indicative Building Outline Plan

Scale
N/A



Drawing number
SK22
Revision number
04

Project number
5812
Project name
Sydney Football Stadium

Project address
Moore Park
Client
INSW

SJB Architects
Level 2, 490 Crown Street, Surry Hills NSW 2010
T. 61 2 9380 9911 sjb.com.au
SJB Architecture (NSW) Pty Ltd
ABN 20 310 373 425 ACN 081 094 724
Adam Haddow 7188 John Pradel 7004





Planning & Environment


Issued under the Environmental Planning and Assessment Act 1979

Approved Application No. SSD 9249

granted on the 06 DEC 2018

Signed EW

Sheet No. 3 of 12
PADDINGTON

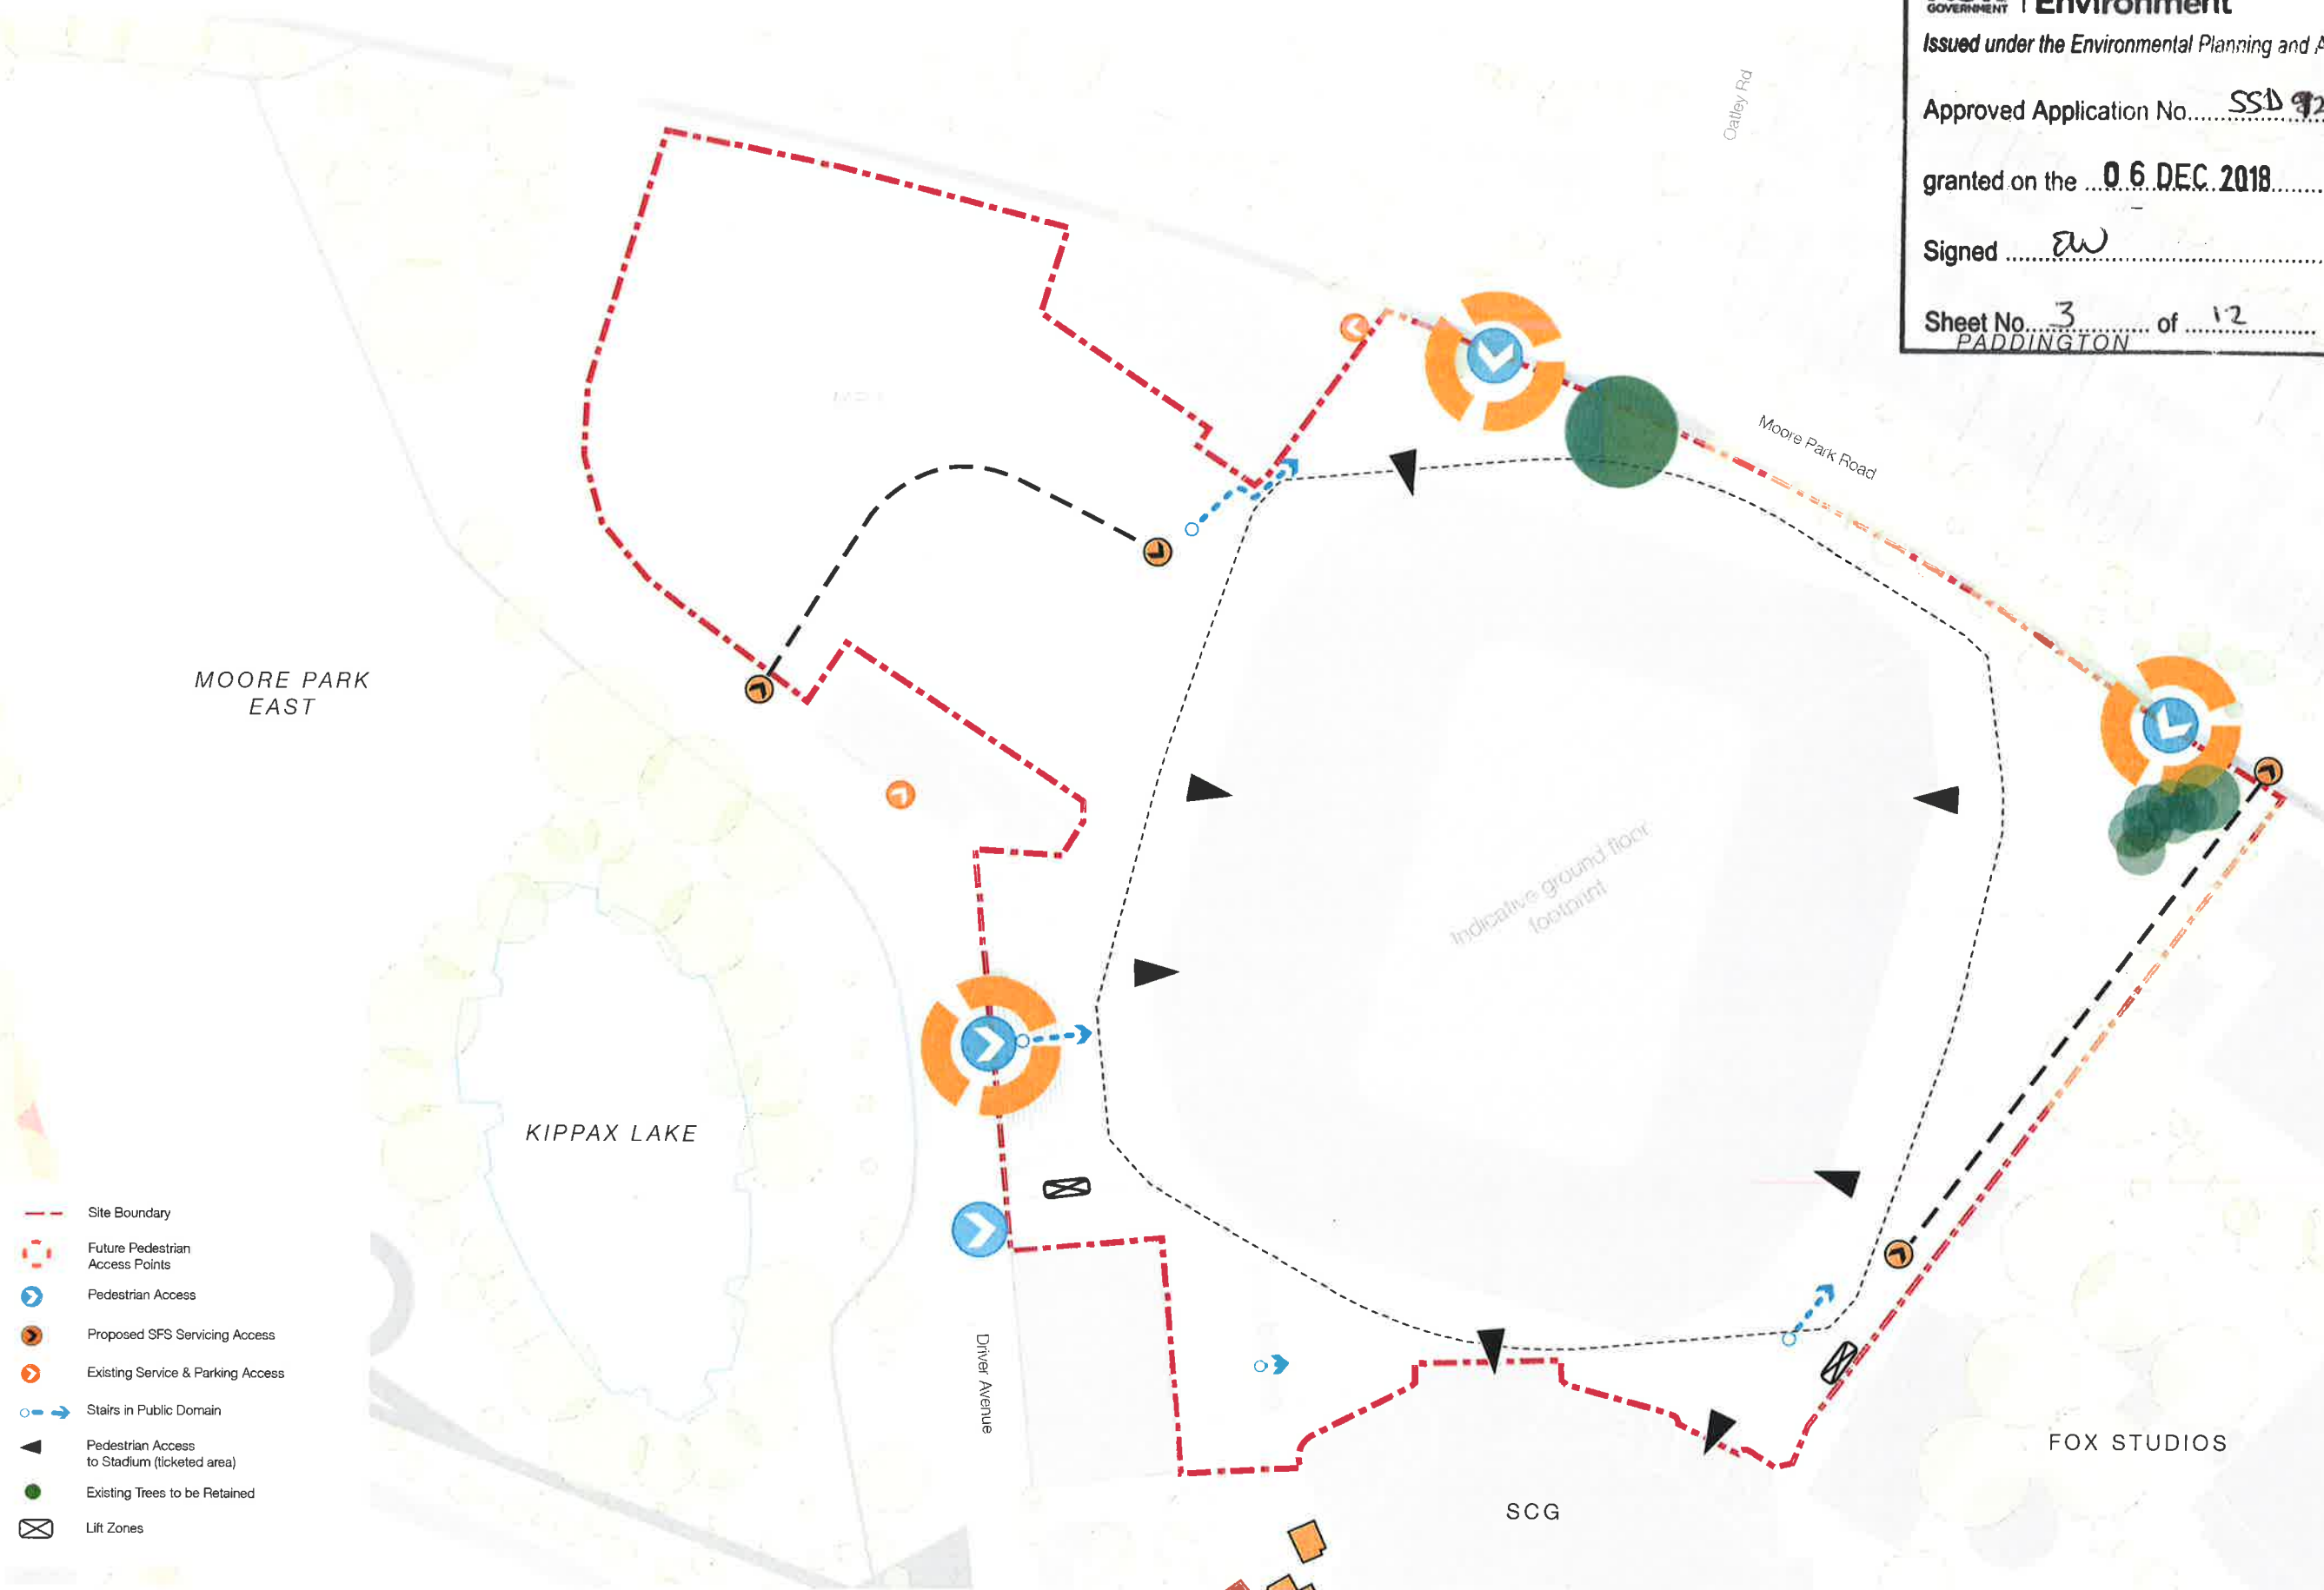

Access Plan

Scale
N/A



Drawing number
SK23
Revision number
04

Project number
5812
Project name
Sydney Football Stadium

Project address
Moore Park
Client
INSW

SJB Architects
Level 2, 490 Crown Street, Surry Hills NSW 2010
T. 61 2 9380 9911 sjb.com.au
SJB Architecture (NSW) Pty Ltd
ABN 20 310 373 425 ACN 081 094 724
Adam Haddow 7188 John Pradel 7004



PADDINGTON

MOORE PARK
EAST

1920s
1870-96
KIPPAX LAKE

1920s

1918-1948

1920s

Driver Avenue

Oatley Rd

Moore Park Road

Indicative ground floor
footprint

FOX STUDIOS

SCG

- Site Boundary
- Existing trees to be Removed
- Proposed Deep Soil Area
- Trees to be Retained
- Proposed Planting
- Existing Surrounding Trees
- Loose Fit Envelope
- Indicative Basement Below
- Indicative Ground Floor Plan

Landscape Plan

Scale
N/A



Drawing number
SK24
Revision number
04

Project number
5812
Project name
Sydney Football Stadium

Project address
Moore Park
Client
INSW

SJB Architects
Level 2, 490 Crown Street, Surry Hills NSW 2010
T. 61 2 9380 9911 sjb.com.au
SJB Architecture (NSW) Pty Ltd
ABN 20 310 373 425 ACN 081 094 724
Adam Haddow 7188 John Pradel 7004





Planning &
Environment


Issued under the Environmental Planning and Assessment Act 1979

Approved Application No. SSD 9249

granted on the 06 DEC 2018

Signed EW

Sheet No. 5 of 12

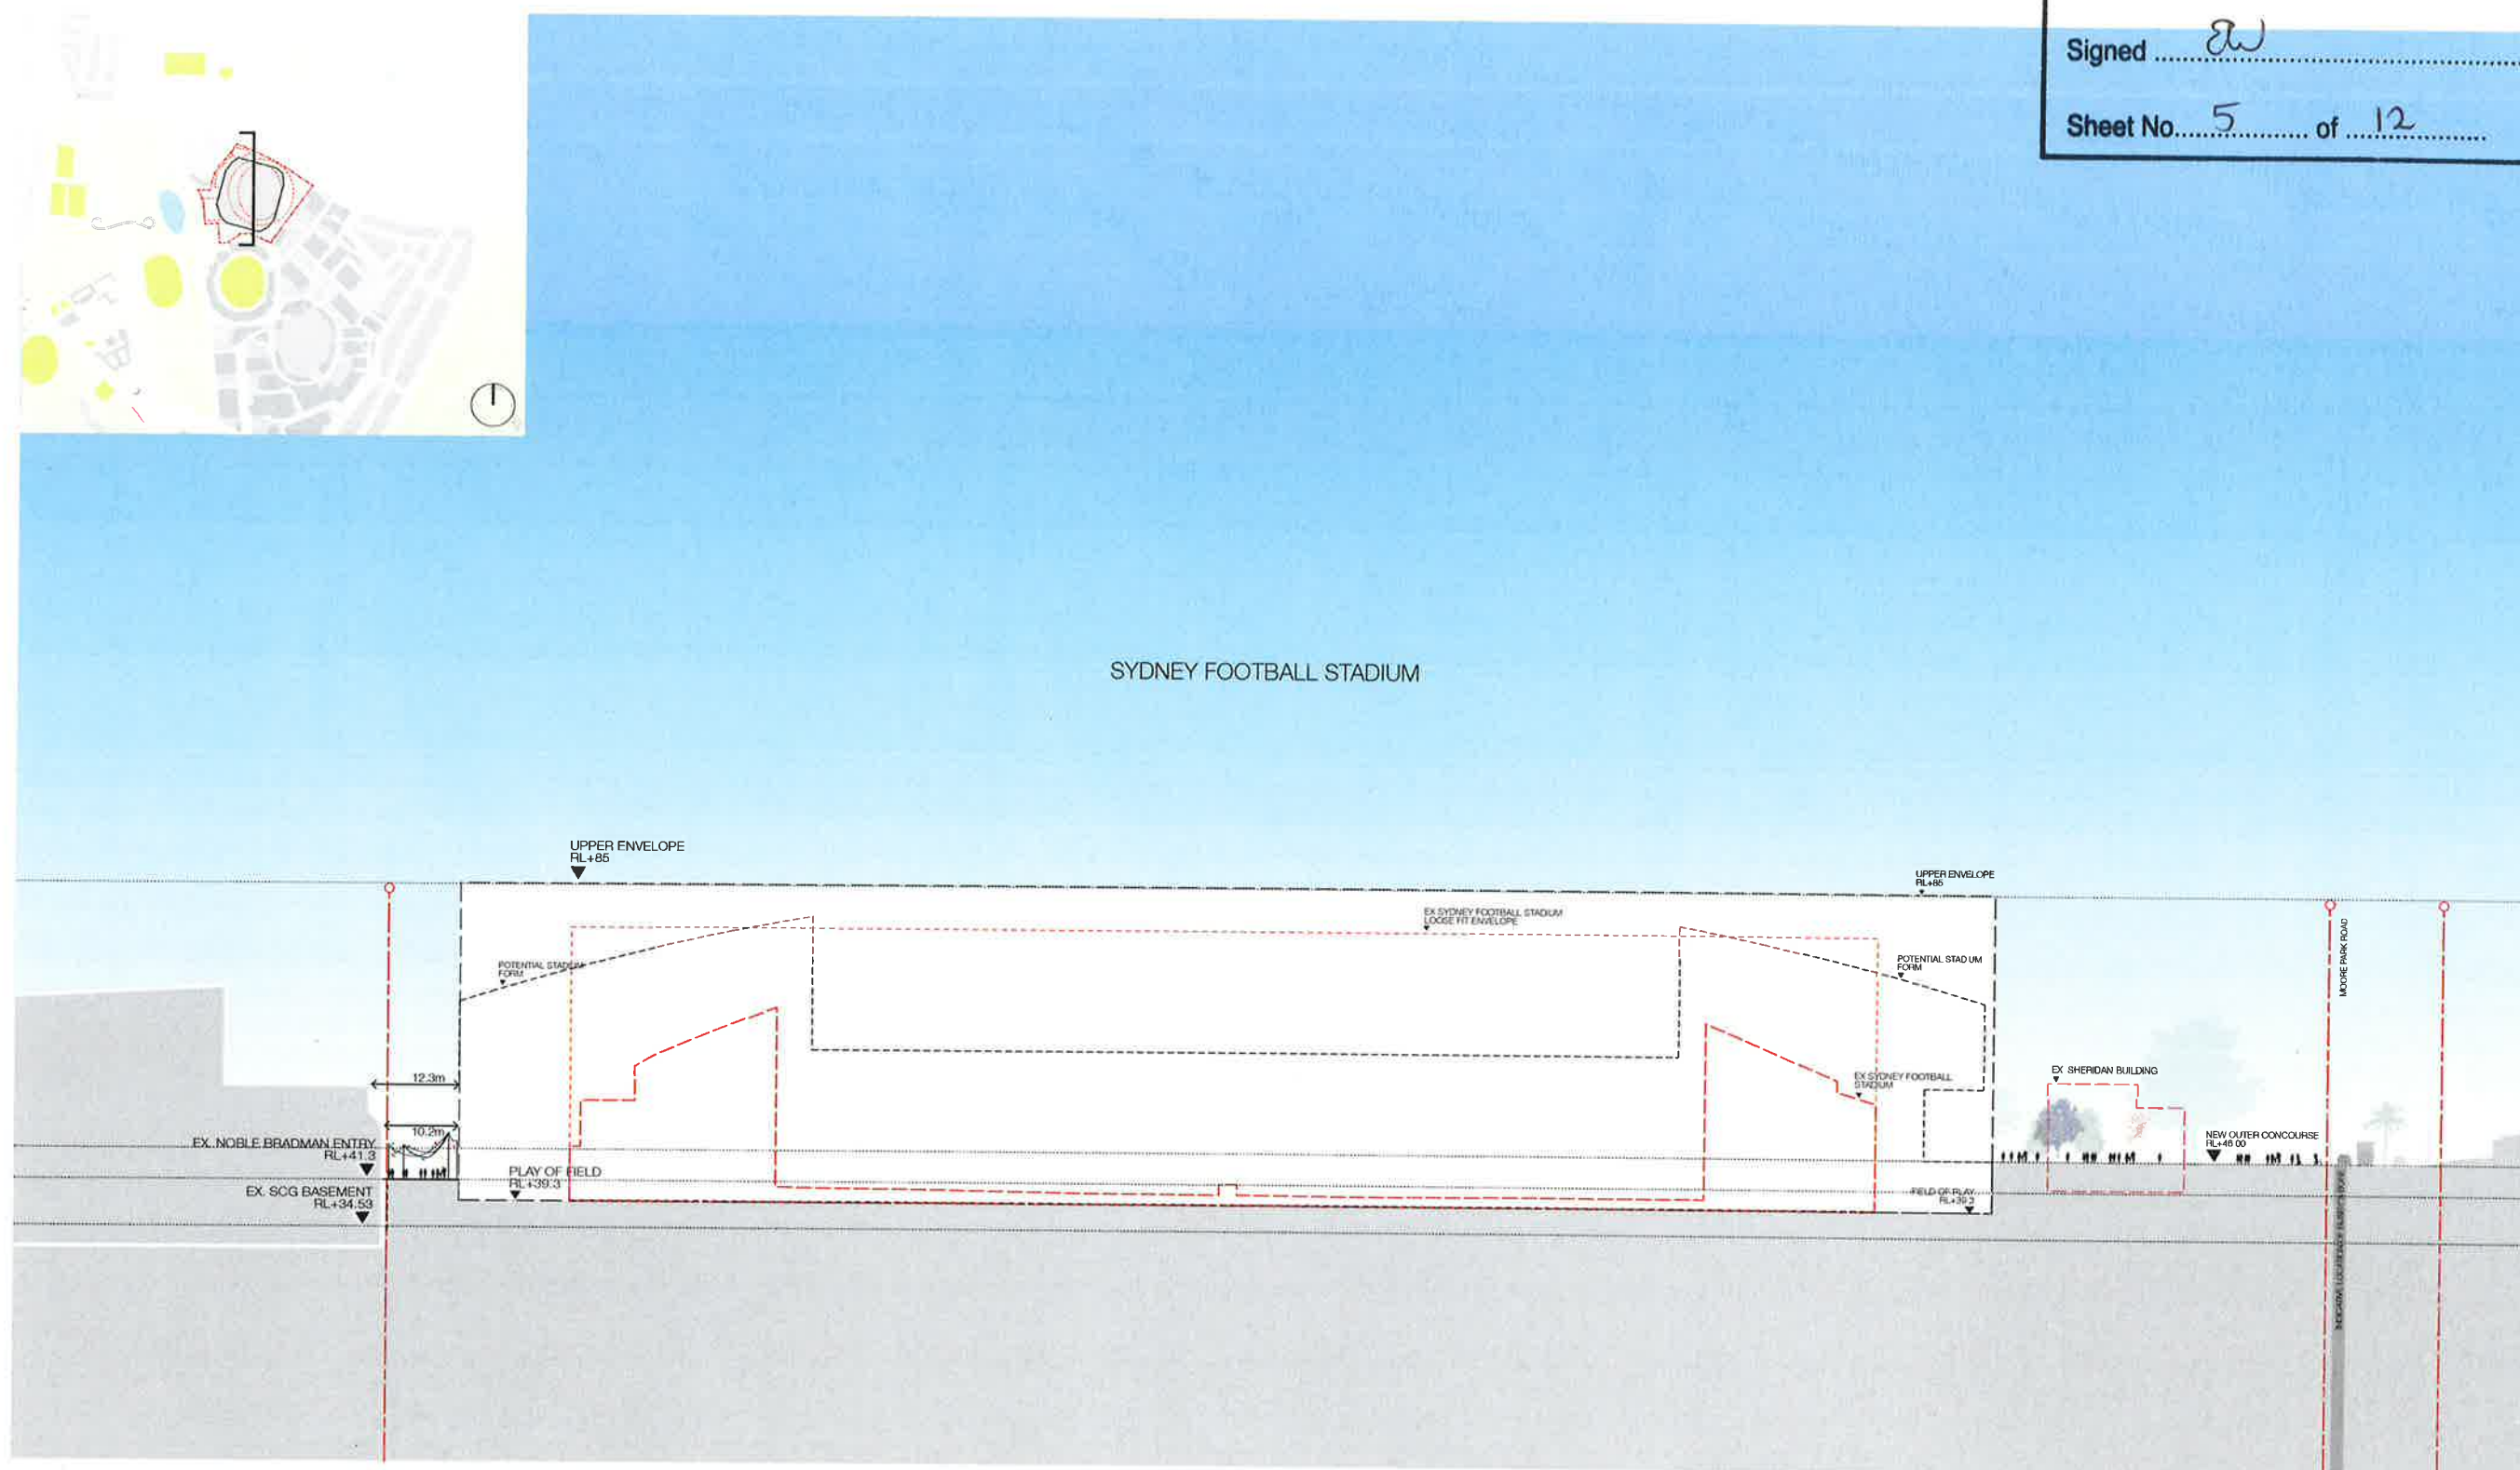

Section A1

Scale
1:100 @ A3

Drawing number
SK25
Revision number
01

Project number
5812
Project name
Sydney Football Stadium

Project address
Moore Park
Client
INSW

Key --- Boundary

Demolished Buildings
Potential Stadium Form
Existing SFS Loose Fit Envelope
Proposed SFS Loose Fit Envelope

SJB Architects
Level 2, 490 Crown Street, Surry Hills NSW 2010
T. 61 2 9380 9911 sjb.com.au
SJB Architecture (NSW) Pty Ltd
ABN 20 310 373 425 ACN 081 094 724
Adam Haddow 7188 John Pradel 7004





Planning &
Environment

Issued under the Environmental Planning and Assessment Act 1979

Approved Application No. SSD 9249


granted on the 06 DEC 2018

Signed [Signature]

Sheet No. 6 of 12




SYDNEY FOOTBALL STADIUM

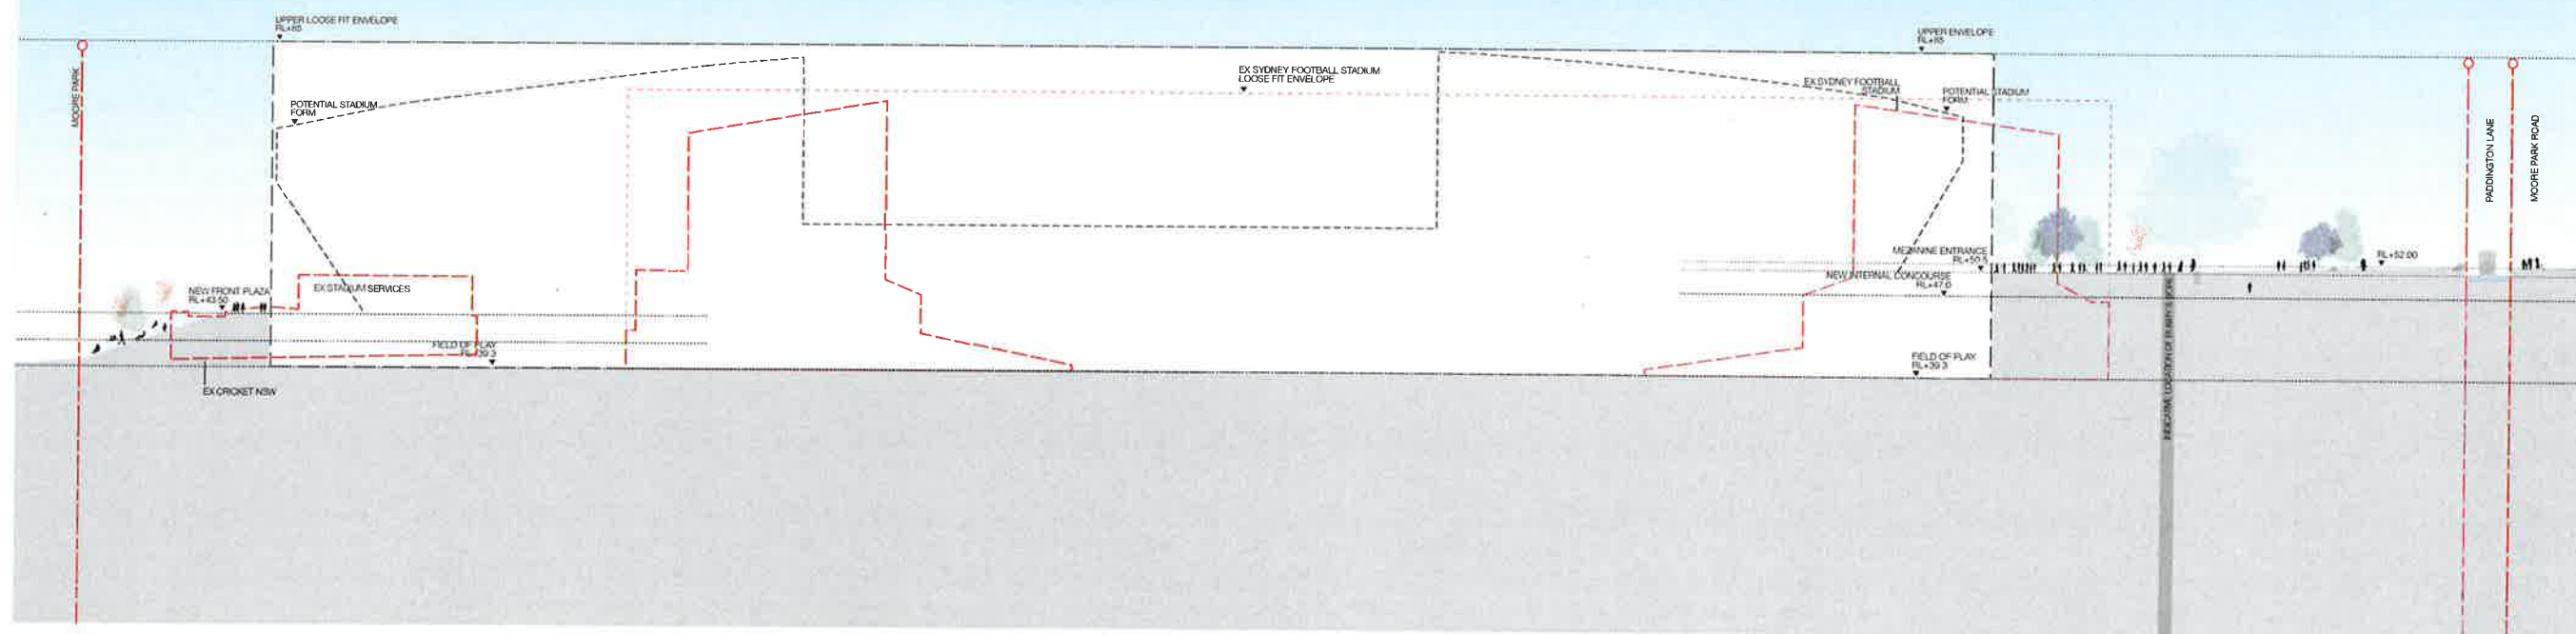

Section B1

Scale
1:100 @ A3

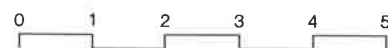

Drawing number
SK26
Revision number
01

Project number
5812
Project name
Sydney Football Stadium

Project address
Moore Park
Client
INSW

Key --- Boundary

[Red dashed line] Demolished Buildings
[Red solid line] Existing SFS Loose Fit Envelope
[Red dashed line] Potential Stadium Form
[Red solid line] Proposed SFS Loose Fit Envelope

SJB Architects
Level 2, 490 Crown Street, Surry Hills NSW 2010
T. 61 2 9380 9911 sjb.com.au
SJB Architecture (NSW) Pty Ltd
ABN 20 310 373 425 ACN 081 094 724
Adam Haddow 7188 John Pradel 7004





Planning &
Environment

Issued under the Environmental Planning and Assessment Act 1979

Approved Application No.SSD 9249.....

granted on the06 DEC 2010.....

Signed*aw*.....

Sheet No. ⁷ D.I.N.G.T.O.N. of 12.....

Oatley Rd

Moore Park Road

MOORE PARK
EAST

KIPPAX LAKE

Driver Avenue

Maximum Building
Envelope
RL+85.00 AHD

270m

270m

FOX STUDIOS

SCG

- Site Boundary
- Maximum Building Envelope
- Indicative Ground Floor
- Indicative Field of Play
- Open Space

Building Envelope Plan

Scale
N/A



Drawing number
SK27
Revision number
05

Project number
5812
Project name
Sydney Football Stadium

Project address
Moore Park
Client
INSW

SJB Architects
Level 2, 490 Crown Street, Surry Hills NSW 2010
T. 61 2 9380 9911 sjb.com.au
SJB Architecture (NSW) Pty Ltd
ABN 20 310 373 425 ACN 081 094 724
Adam Haddow 7188 John Pradel 7004





Planning &
Environment

Issued under the Environmental Planning and Assessment Act 1979

Approved Application No. SSD 9249

granted on the 06 DEC 2018

Signed [Signature]

Sheet No. 8 of 12

MOORE PARK
EAST

KIPPAX LAKE

Sheridan Building

Roosters and
Waratahs Building

Sydney Football Stadium

Cricket NSW

SCG

FOX STUDIOS

- Site Boundary
- Existing Buildings to be Retained
- Indicative Ground Floor
- Vehicular Access to be Retained
- Indicative Field of Play
- Open Space

Demolition Plan

Scale
N/A



Drawing number
SK28
Revision number
05

Project number
5812
Project name
Sydney Football Stadium

Project address
Moore Park
Client
INSW

SJB Architects
Level 2, 490 Crown Street, Surry Hills NSW 2010
T. 61 2 9380 9911 sjb.com.au
SJB Architecture (NSW) Pty Ltd
ABN 20 310 373 425 ACN 081 094 724
Adam Haddow 7188 John Pradel 7004





Planning &
Environment



Issued under the Environmental Planning and Assessment Act 1979

Approved Application No. SSD 9249

granted on the 06 DEC 2018

Signed EW

Sheet No. 9 of 12

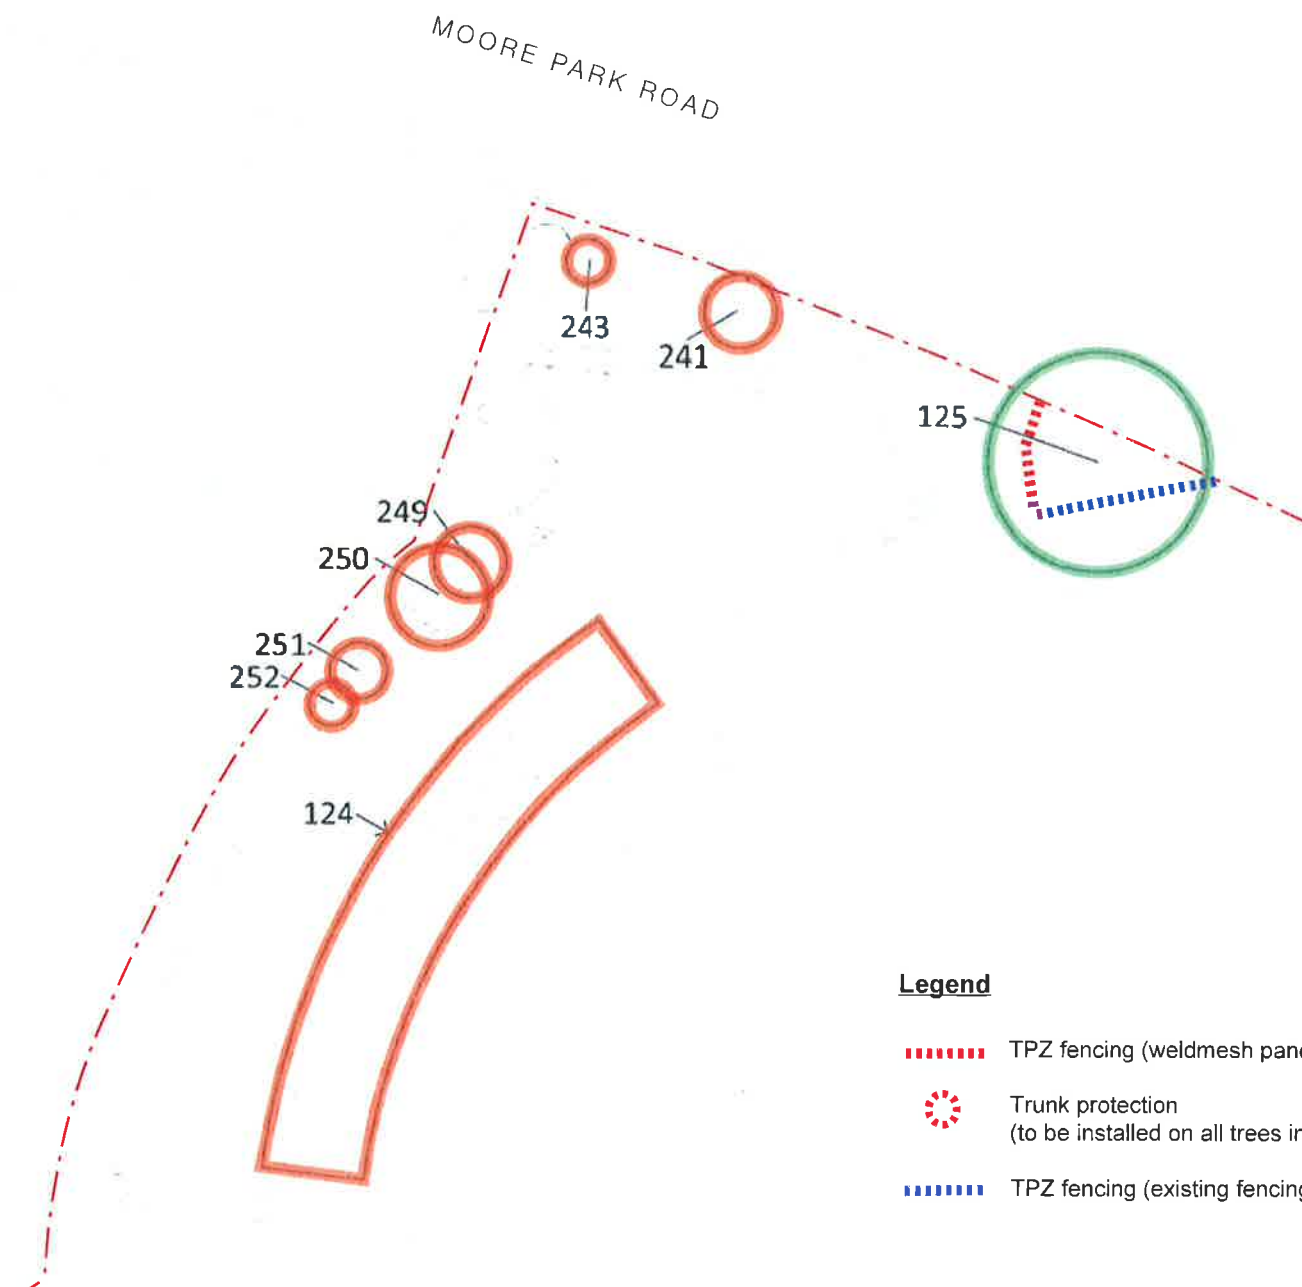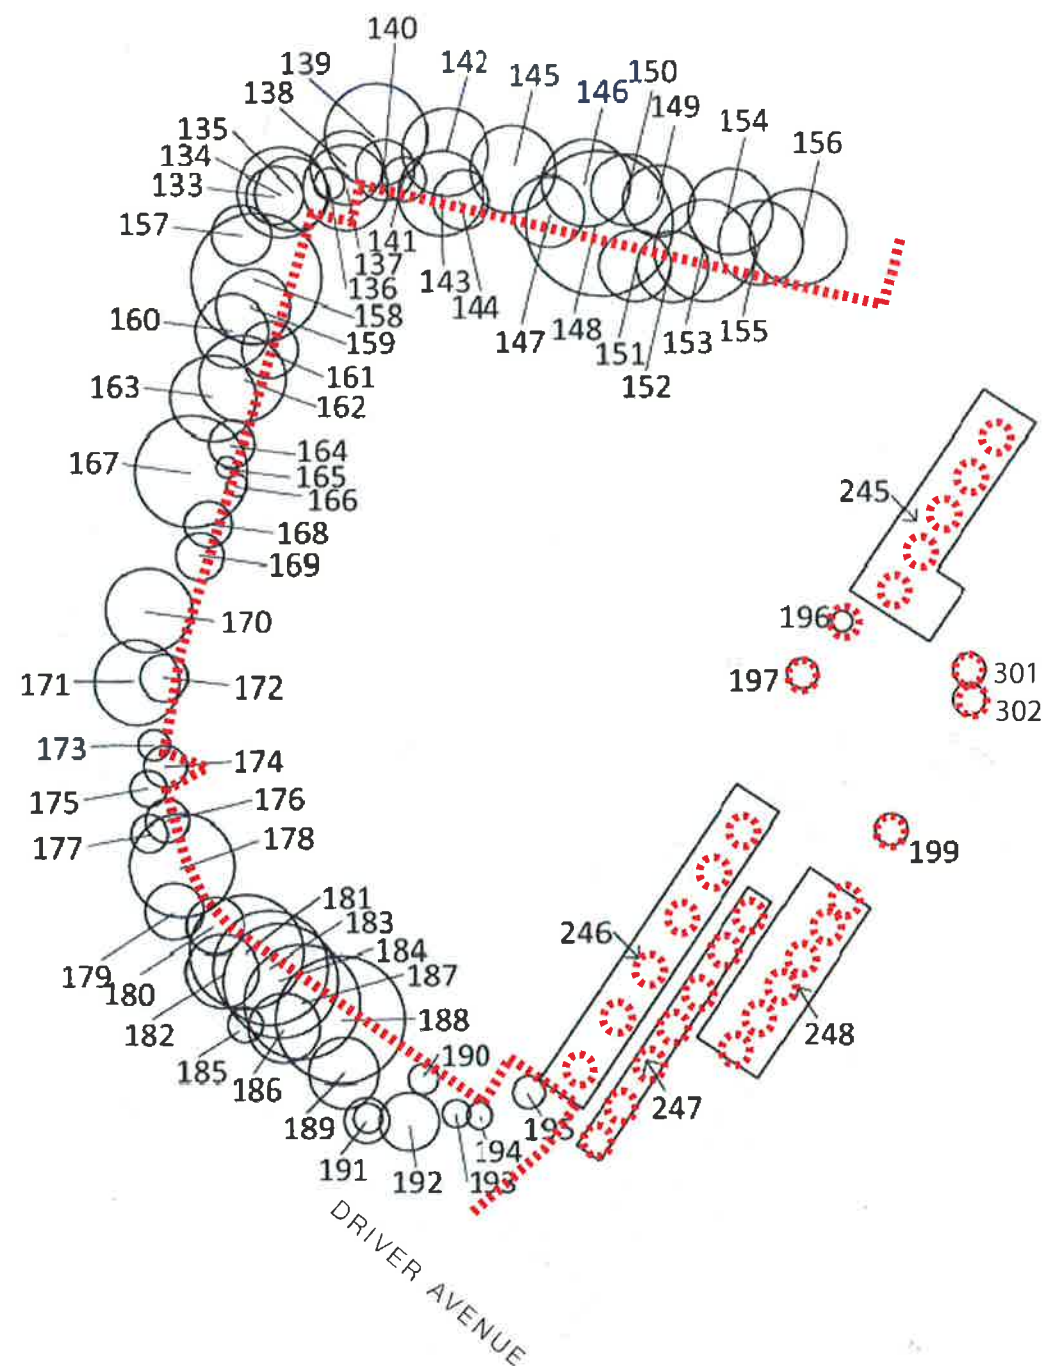

Legend

- TPZ fencing (weldmesh panels)
- Trunk protection (to be installed on all trees in group)
- TPZ fencing (existing fencing)

Tree Plan
NTS



Drawing number
SK15
Revision number
[00]


Project number
5812
Project name
Sydney Football Stadium

Project address
Moore Park
Client
INSW

Key Trees to be retained Trees to be removed Site Boundary

SJB Architects
Level 2, 490 Crown Street, Surry Hills NSW 2010
T: 61 2 9380 9911 sjb.com.au
SJB Architecture (NSW) Pty Ltd
ABN 20 310 373 425 ACN 081 094 724
Adam Haddow 7188 John Pradel 7004



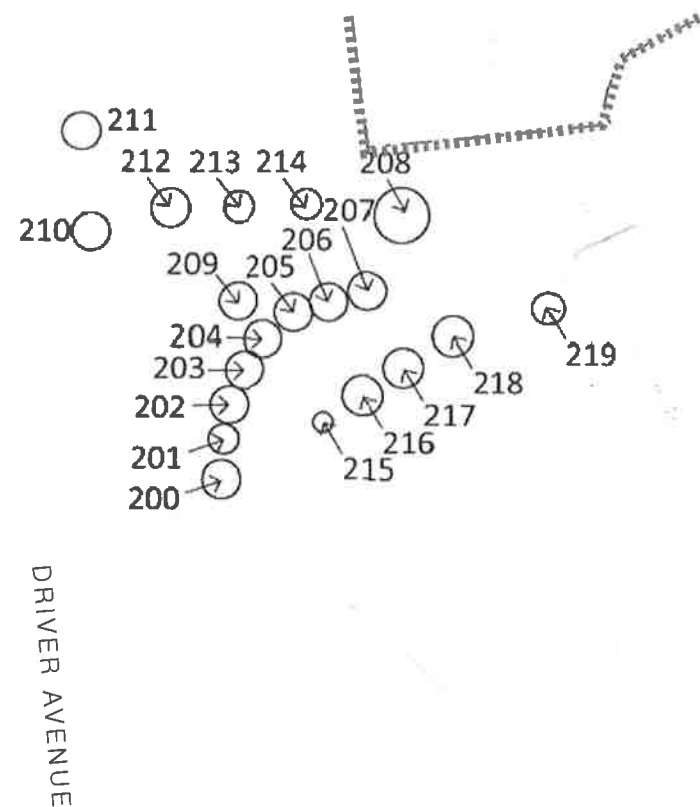

Trees indicated on this plan are located outside the site boundary and are not subject to SFS redevelopment works

	Planning & Environment
Issued under the Environmental Planning and Assessment Act 1979	
Approved Application No. <u>SSD 9249</u>	
granted on the <u>06 DEC 2018</u>	
Signed <u>EW</u>	
Sheet No. <u>10</u> of <u>12</u>	

Legend

..... Site fencing (weldmesh panels)

Tree Plan
NTS



Drawing number
SK17
Revision number
[00]

Project number
5812
Project name
Sydney Football Stadium

Project address
Moore Park
Client
INSW

Key  Trees to be retained  Trees to be removed  Site Boundary

SJB Architects
Level 2, 490 Crown Street, Surry Hills NSW 2010
T. 61 2 9380 9911 sjb.com.au
SJB Architecture (NSW) Pty Ltd
ABN 20 310 373 425 ACN 081 094 724
Adam Haddow 7188 John Pradel 7004





Planning &
Environment

Issued under the Environmental Planning and Assessment Act 1979

Approved Application No. SSD 9249

granted on the 06 DEC 2018

Signed [Signature]

Sheet No. 11 of 12

DRIVER AVENUE

258
259
260
257
256
255

254

253

226
227
228
229
230

223
221
220
224
222
225

Tree Plan
NTS



Drawing number
SK18
Revision number
[00]

Project number
5812
Project name
Sydney Football Stadium

Project address
Moore Park
Client
INSW

Key Trees to be retained Trees to be removed Site Boundary

SJB Architects
Level 2, 490 Crown Street, Surry Hills NSW 2010
T. 61 2 9380 9911 sjb.com.au
SJB Architecture (NSW) Pty Ltd
ABN 20 310 373 425 ACN 081 094 724
Adam Haddow 7188 John Pradel 7004





Planning &
Environment

Issued under the *Environmental Planning and Assessment Act 1979*


Approved Application No. SSD 9249

granted on the 06 DEC 2018

Signed [Signature]

Sheet No. 12 of 12

MOORE PARK ROAD

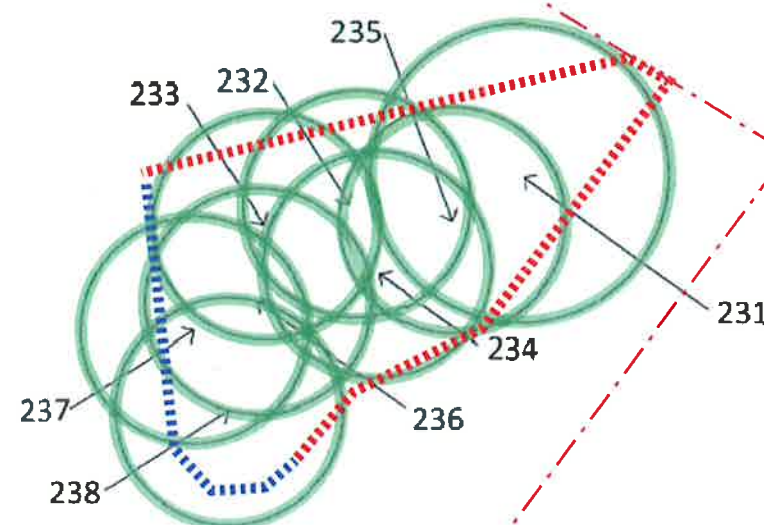

Tree A
Location to be
confirmed

Legend

- TPZ fencing (weldmesh panels)
- TPZ fencing (existing fencing)

Tree Plan
NTS



Drawing number
SK19
Revision number
[00]

Project number
5812
Project name
Sydney Football Stadium

Project address
Moore Park
Client
INSW

Key Trees to be retained Trees to be removed Site Boundary

SJB Architects
Level 2, 490 Crown Street, Surry Hills NSW 2010
T. 61 2 9380 9911 sjb.com.au
SJB Architecture (NSW) Pty Ltd
ABN 20 310 373 425 ACN 081 094 724
Adam Haddow 7188 John Pradel 7004

