



- (A) RIGHT OF ACCESS VARIABLE WIDTH (DP1087271)
(B) EASEMENT FOR UNDERGROUND ELECTRICITY CABLES AND ACCESS THERETO 2 WIDE & VARIABLE (DP883474)
(C) RIGHT OF CARRIAGEWAY VARIABLE WIDTH (DP1094788)
(E) EASEMENT FOR SUPPORT 1.0 WIDE (DP1163346)
(F) RIGHT OF CARRIAGEWAY 6.49 WIDE LIMITED IN HEIGHT TO RL 3.2 AND LIMITED IN DEPTH TO RL 1.0 (DP1163346)
(G) RIGHT OF CARRIAGEWAY 6.49 WIDE LIMITED IN HEIGHT TO RL 15.3 AND LIMITED IN DEPTH TO RL 7.7 (DP1163346)
(H) RIGHT OF CARRIAGEWAY 6.49 & 6.7 WIDE LIMITED IN HEIGHT TO RL 13.1 AND LIMITED IN DEPTH TO RL 1.0 (DP1163346)
(J) RIGHT OF CARRIAGEWAY VARIABLE WIDTH LIMITED IN HEIGHT TO RL 13.1 AND LIMITED IN DEPTH TO RL 5.2 (DP1163346)
(K) RIGHT OF CARRIAGEWAY 8 WIDE (DP1193695)
(L) EASEMENT FOR SEWER MAIN 4 WIDE (DP883474)
(M) EASEMENT FOR WATER SUPPLY VARIABLE WIDTH (DP883474)
(N) RIGHT OF CARRIAGEWAY VARIABLE WIDTH (DP1111305)
(P) EASEMENT FOR NOISE, VIBRATION & ELECTROLYSIS (WHOLE OF LOT) (DP1193695)
(Q) EASEMENT FOR DRAINAGE WORKS (WHOLE OF LOT) (DP1193695)
(Y) EASEMENT FOR NOISE, VIBRATION AND ELECTROLYSIS (AB255044) – AFFECTS ALL OF SITE 1

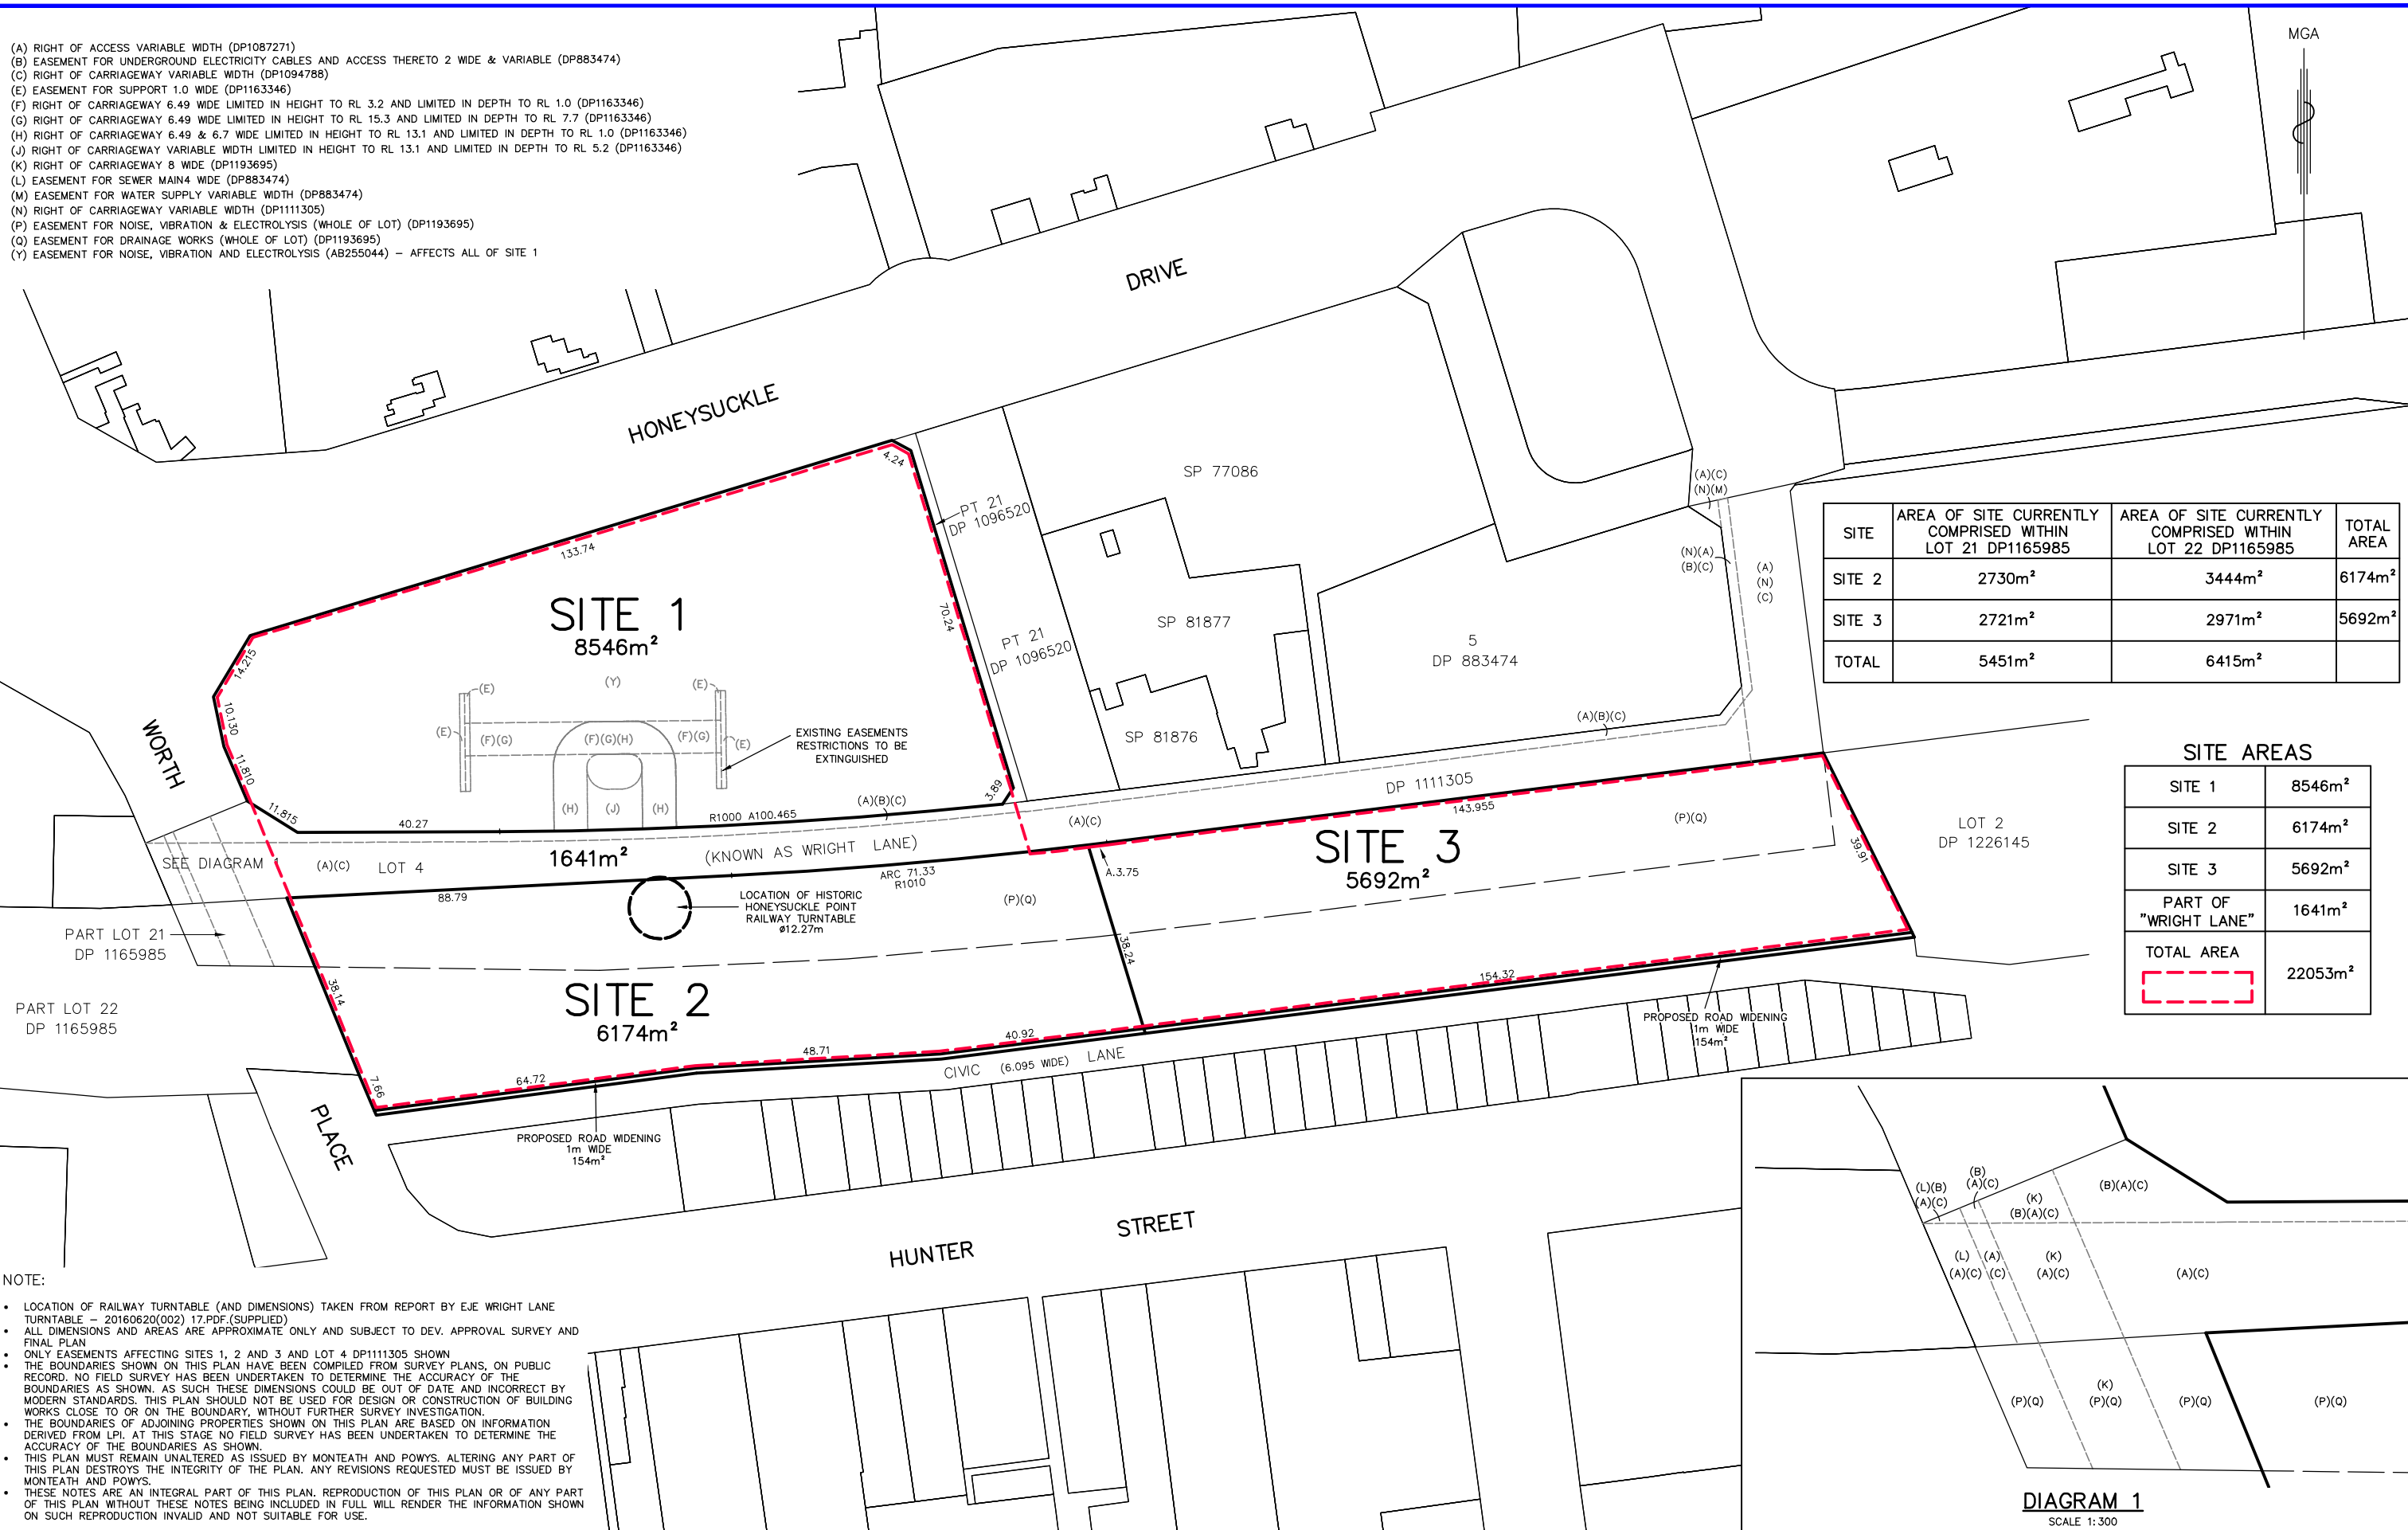

REVISIONS	5	TOTAL SITE AREA	-	KE	ES	07/07/17	COPYRIGHT NOTICE THIS DOCUMENT REMAINS THE PROPERTY OF MONTEATH & POWYS PTY LTD.	<div>Monteath & Powys<small>Pty Ltd</small></div> <div>ACN 000 861 110</div> <div>SURVEYING PLANNING ENGINEERING DESIGN PROJECT MANAGEMENT</div> <div>125 Bull Street Newcastle NSW 2300 Suite 405, 486 Pacific Highway 88 Marquis St Gunnedah NSW 2380</div> <div>PO Box 72 Newcastle NSW 2300 St Leonards NSW 2065 PO Box 328 Gunnedah NSW 2380</div> <div>T 61 2 4926 1388 F 61 2 4929 3475 T 61 2 94364210 T 61 2 6742 0166</div> <div>E survey@monteathpowys.com.au W www.monteathpowys.com.au</div>	Surveyed	Drafted	Checked	Client	UNIVERSITY OF NEWCASTLE	Sheet No.
	4	ADDITIONAL CHANGES TO PLAN - SITE 3 EASTERN BOUNDARY	-	KE	ES	13/04/17			SS/KE	ES				1/1
	3	ADDITIONAL CHANGES TO PLAN - SITE 3 EASTERN BOUNDARY AND ROAD WIDENING	-	SS	ES	8/11/16	CONDITIONS OF USE.		REGISTERED SURVEYOR		Title	PLAN OF SITES 1, 2 AND 3 BEING PART OF A PROPOSED SUBDIVISION OF LOT 21 DP 1165985, LOTS 1, 2 AND 3 DP 1163346 AND LOT 2 DP 1226145.	Revision	
	2	TABLE SHOWING SITE AREAS COMPRISED WITHIN LOTS 21 & 22	-	SS	ES	4/11/16	THIS DOCUMENT MAY ONLY BE USED BY THE CLIENT FOR THE PURPOSE FOR WHICH IT WAS COMMISSIONED. USE OF THE DOCUMENT FOR ANY OTHER PURPOSE IS NOT PERMITTED UNLESS PRIOR WRITTEN APPROVAL HAS BEEN OBTAINED FROM MONTEATH & POWYS PTY LTD.		Scale	@A1 : 1:600 @A3 : 1:1200	Original Size			5
	1	ISSUE TO CLIENT	-	KE	ES	03/11/16			DO NOT SCALE		A1	CAD File: 160500C_05 Ref No: 16/0500 Date: 08/11/2016		
		No REVISION		SVY	DFT	CHK	DATE							

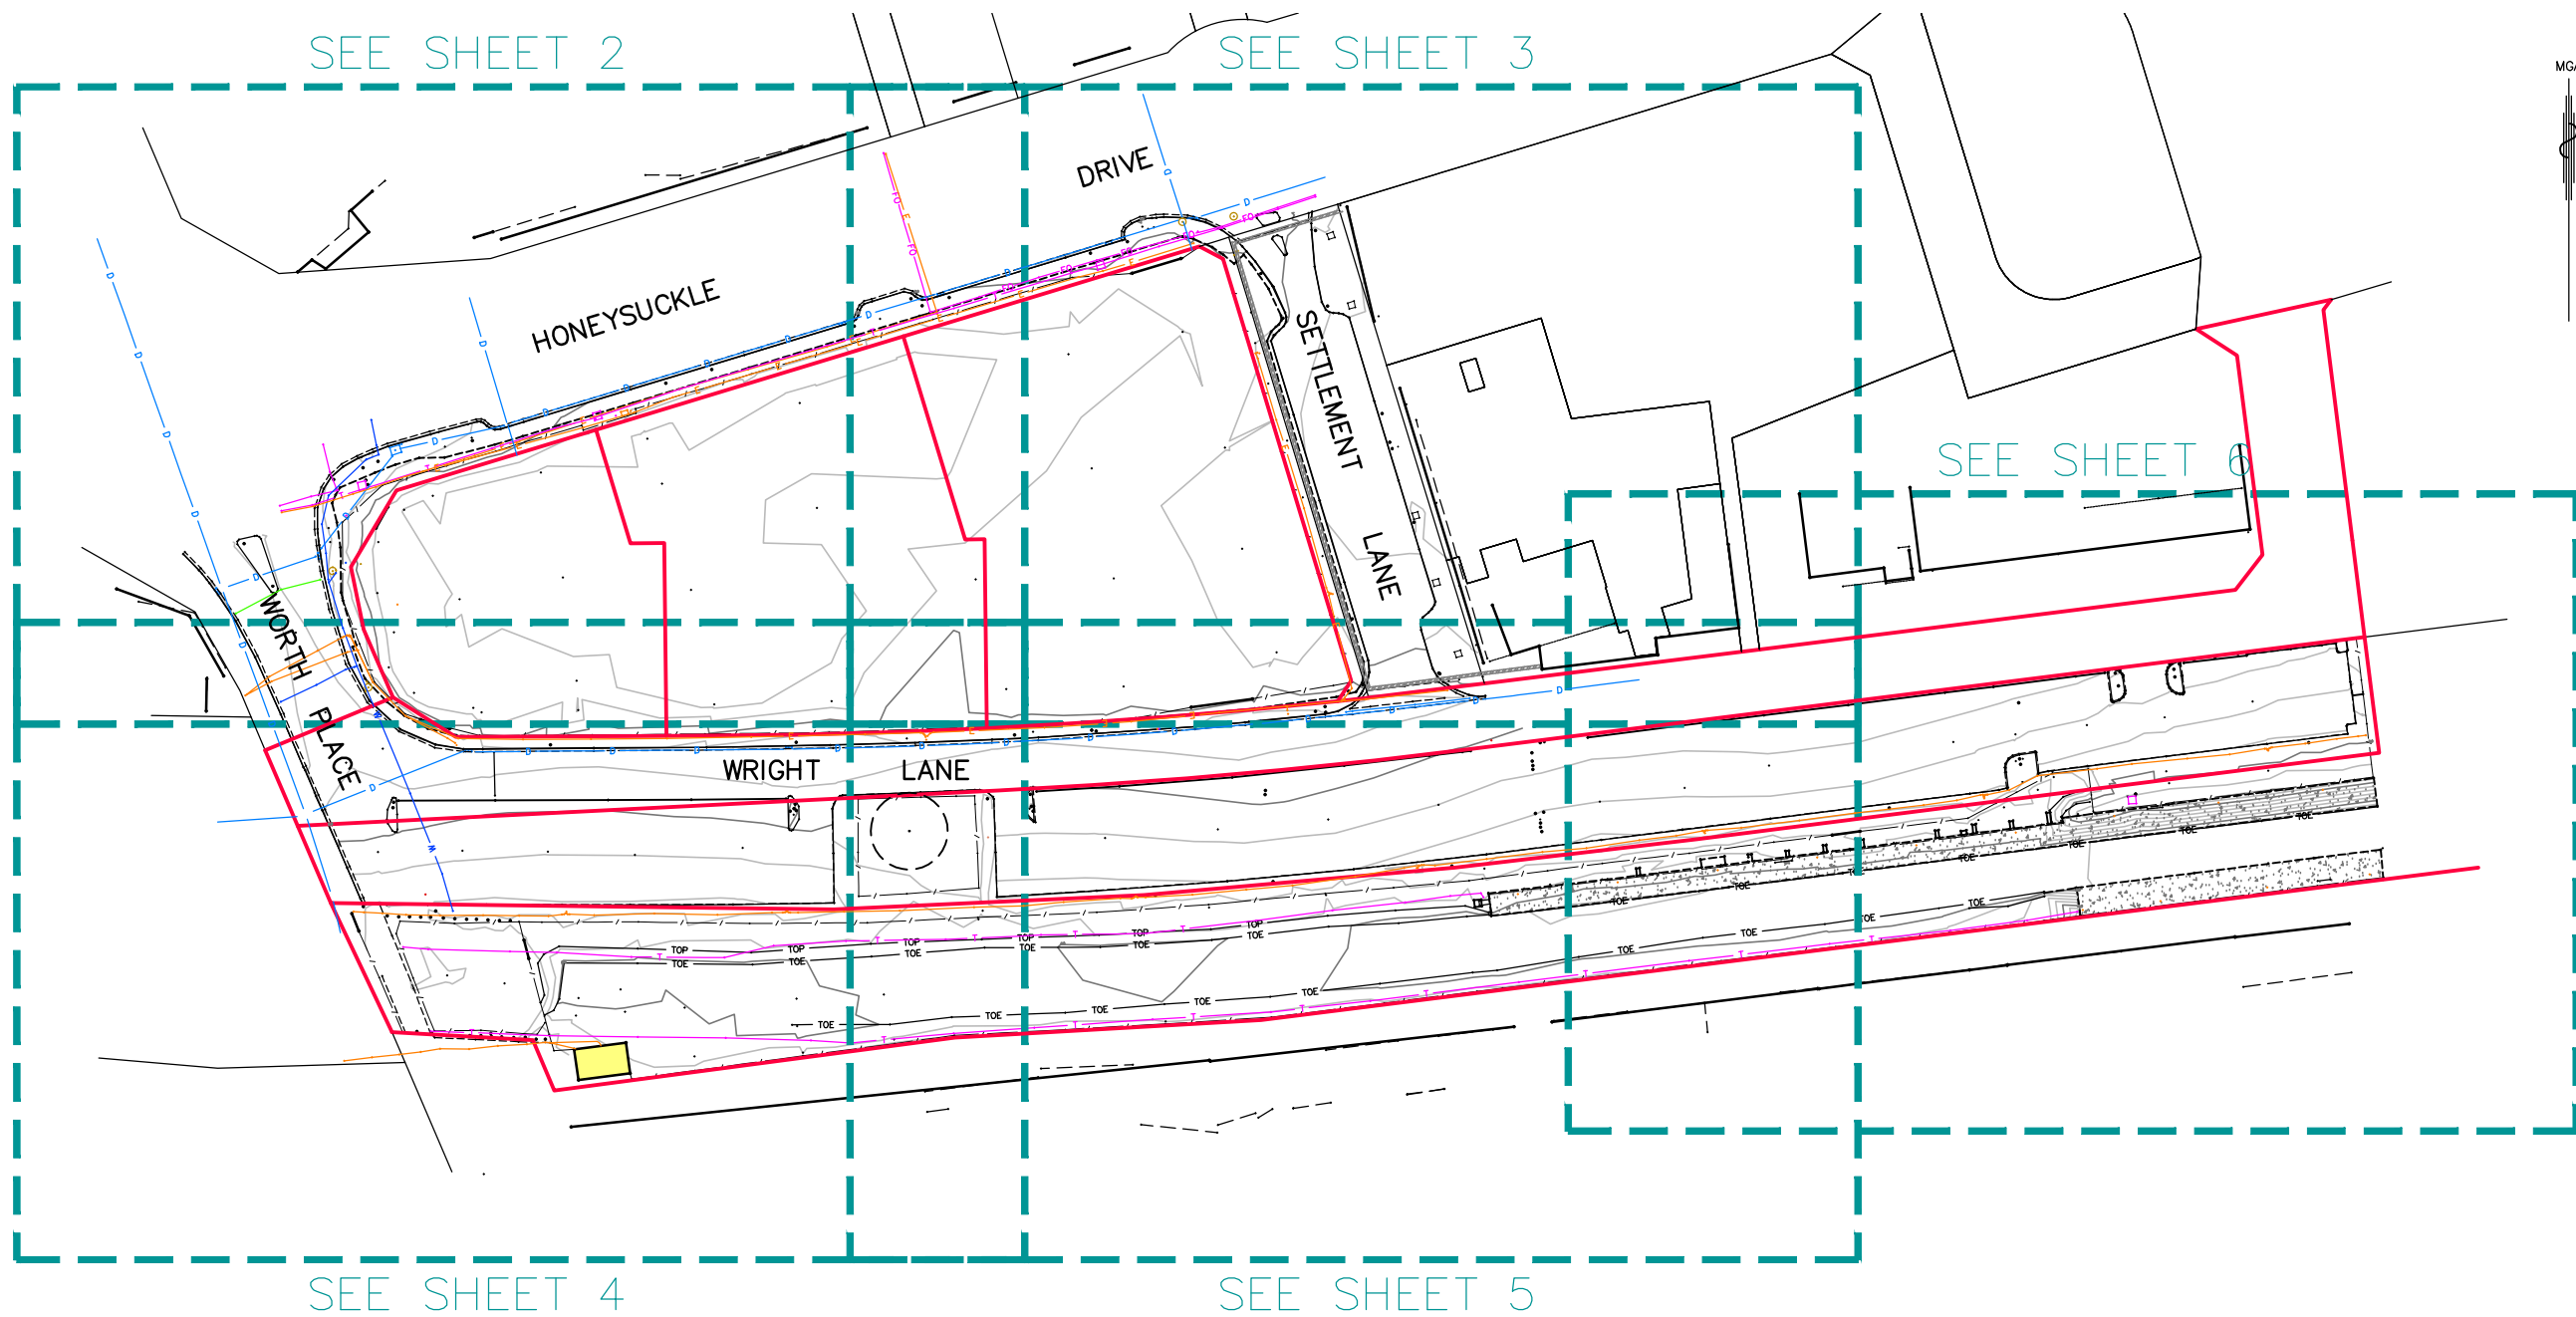

IMPORTANT NOTES

- THE POSITION OF SERVICES LOCATED BY ACCREDITED SERVICES CONTRACTOR USING CONDUCTIVE TRACING OR POTHOLING TECHNIQUES ARE RECORDED ON THIS PLAN. MONTEATH & POWYS ARE UNABLE TO VERIFY THE ACCURACY OF THESE LOCATIONS AND ADVISE THE REQUIREMENT FOR POSITIVE IDENTIFICATION PRIOR TO EXCAVATION OR CONSTRUCTION IN THEIR VICINITY
- INDEPENDENT INQUIRIES FOR UP TO DATE SERVICE LOCATIONS THROUGH THE RELEVANT AUTHORITIES MUST BE UNDERTAKEN PRIOR TO COMMENCEMENT OF ANY WORKS/EXCAVATION. EXACT SERVICE POSITIONS SHOULD BE ESTABLISHED BY APPROPRIATE MEANS. WE RECOMMEND PROFESSIONAL SERVICE LOCATORS.
- CRITICAL LEVELS (EG FLOOR LEVELS) AND CRITICAL LOCATIONS (EG STRUCTURES) MUST BE VERIFIED BY FURTHER SURVEY PRIOR TO FINAL DESIGN.
- NO EXCAVATIONS HAVE BEEN MADE TO DETERMINE THE EXTENT TO WHICH ANY SUBJECT WALLS, FOUNDATIONS OR FOOTINGS MAY ENCROACH UPON ADJOINING LAND
- NO EXCAVATIONS HAVE BEEN MADE TO DETERMINE THE EXTENT TO WHICH ANY ADJOINING WALLS, FOUNDATIONS OR FOOTINGS MAY ENCROACH UPON SUBJECT LAND
- ALL TREE DIMENSIONS, HEIGHT (H), CANOPY (C) AND TRUNK DIAMETER (D) HAVE BEEN ESTIMATED. IF ACCURATE DIMENSIONS ARE REQUIRED FOR DESIGN PURPOSES, FURTHER SURVEY SHOULD BE REQUESTED.
- CONTOURS SHOWN DEPICT THE TOPOGRAPHY. CONTOURS DO NOT REPRESENT THE EXACT LEVEL AT ANY PARTICULAR POINT, EXCEPT AT SPOT LEVELS SHOWN.
- THIS PLAN MUST REMAIN UNALTERED AS ISSUED BY MONTEATH AND POWYS. ALTERING ANY PART OF THIS PLAN DESTROYS THE INTEGRITY OF THE PLAN. ANY REVISIONS REQUESTED MUST BE ISSUED BY MONTEATH AND POWYS.
- THESE NOTES ARE AN INTEGRAL PART OF THIS PLAN. REPRODUCTION OF THIS PLAN OR OF ANY PART OF THIS PLAN WITHOUT THESE NOTES BEING INCLUDED IN FULL WILL RENDER THE INFORMATION SHOWN ON SUCH REPRODUCTION INVALID AND NOT SUITABLE FOR USE.

SURVEY INFORMATION

- THE SURVEY IS ON GROUND MAP GRID OF AUSTRALIA (MGA). BASED ON SSM 103602 - E384791.108 N6356244.843
- ALL REDUCED LEVELS ARE BASED ON AUSTRALIAN HEIGHT DATUM (A.H.D)
- ORIGIN OF LEVELS SSM 103602 RL2.092 (A.H.D)
- CONTOUR INTERVAL IS 0.2m.

LINE TYPES

- D DENOTES DRAINAGE PIPE
- > DENOTES DISH DRAIN
- T DENOTES TELECOMMUNICATIONS CABLE
- FO DENOTES FIBRE OPTIC CABLE
- E DENOTES UNDERGROUND ELECTRICITY CABLE
- S DENOTES SEWER MAIN
- W DENOTES WATER MAIN
- X DENOTES UNKNOWN SERVICE
- DENOTES FENCING
- - - - DENOTES EDGE OF CONCRETE
- TOP DENOTES TOP OF BANK
- TOE DENOTES TOE OF BANK
- - - - DENOTES EDGE OF BITUMEN


* SEE SHEET 7 FOR BOUNDARY AND EASEMENT INFORMATION

LEGEND


- DRAINAGE**
- INV INVERT LEVEL
 - KIP KERB INLET PIT
 - SIP SURFACE INLET PIT
- ELECTRICITY**
- ESS ELECTRICITY SUB STATION
 - EPI ELECTRICITY PILLAR
 - EPT ELECTRICITY PIT
 - LP LIGHT POLE
 - PP POWER POLE
- MISCELLANEOUS**
- MPILL MISCELLANEOUS PILLAR
 - MW MONITORING WELL
- SEWER**
- SMH SEWER MANHOLE
 - IPS SEWER INSPECTION POINT
- STRUCTURE**
- BOL BOLLARD
 - SGN SIGN POST
 - PTM PARKING TICKET MACHINE
- TELECOMMUNICATIONS**
- TPI TELECOMMUNICATIONS PILLAR
 - TPT TELECOMMUNICATIONS PIT
- WATER**
- SV STOP VALVE
 - WMT WATER METER




REVISIONS	
-----------	--	--	

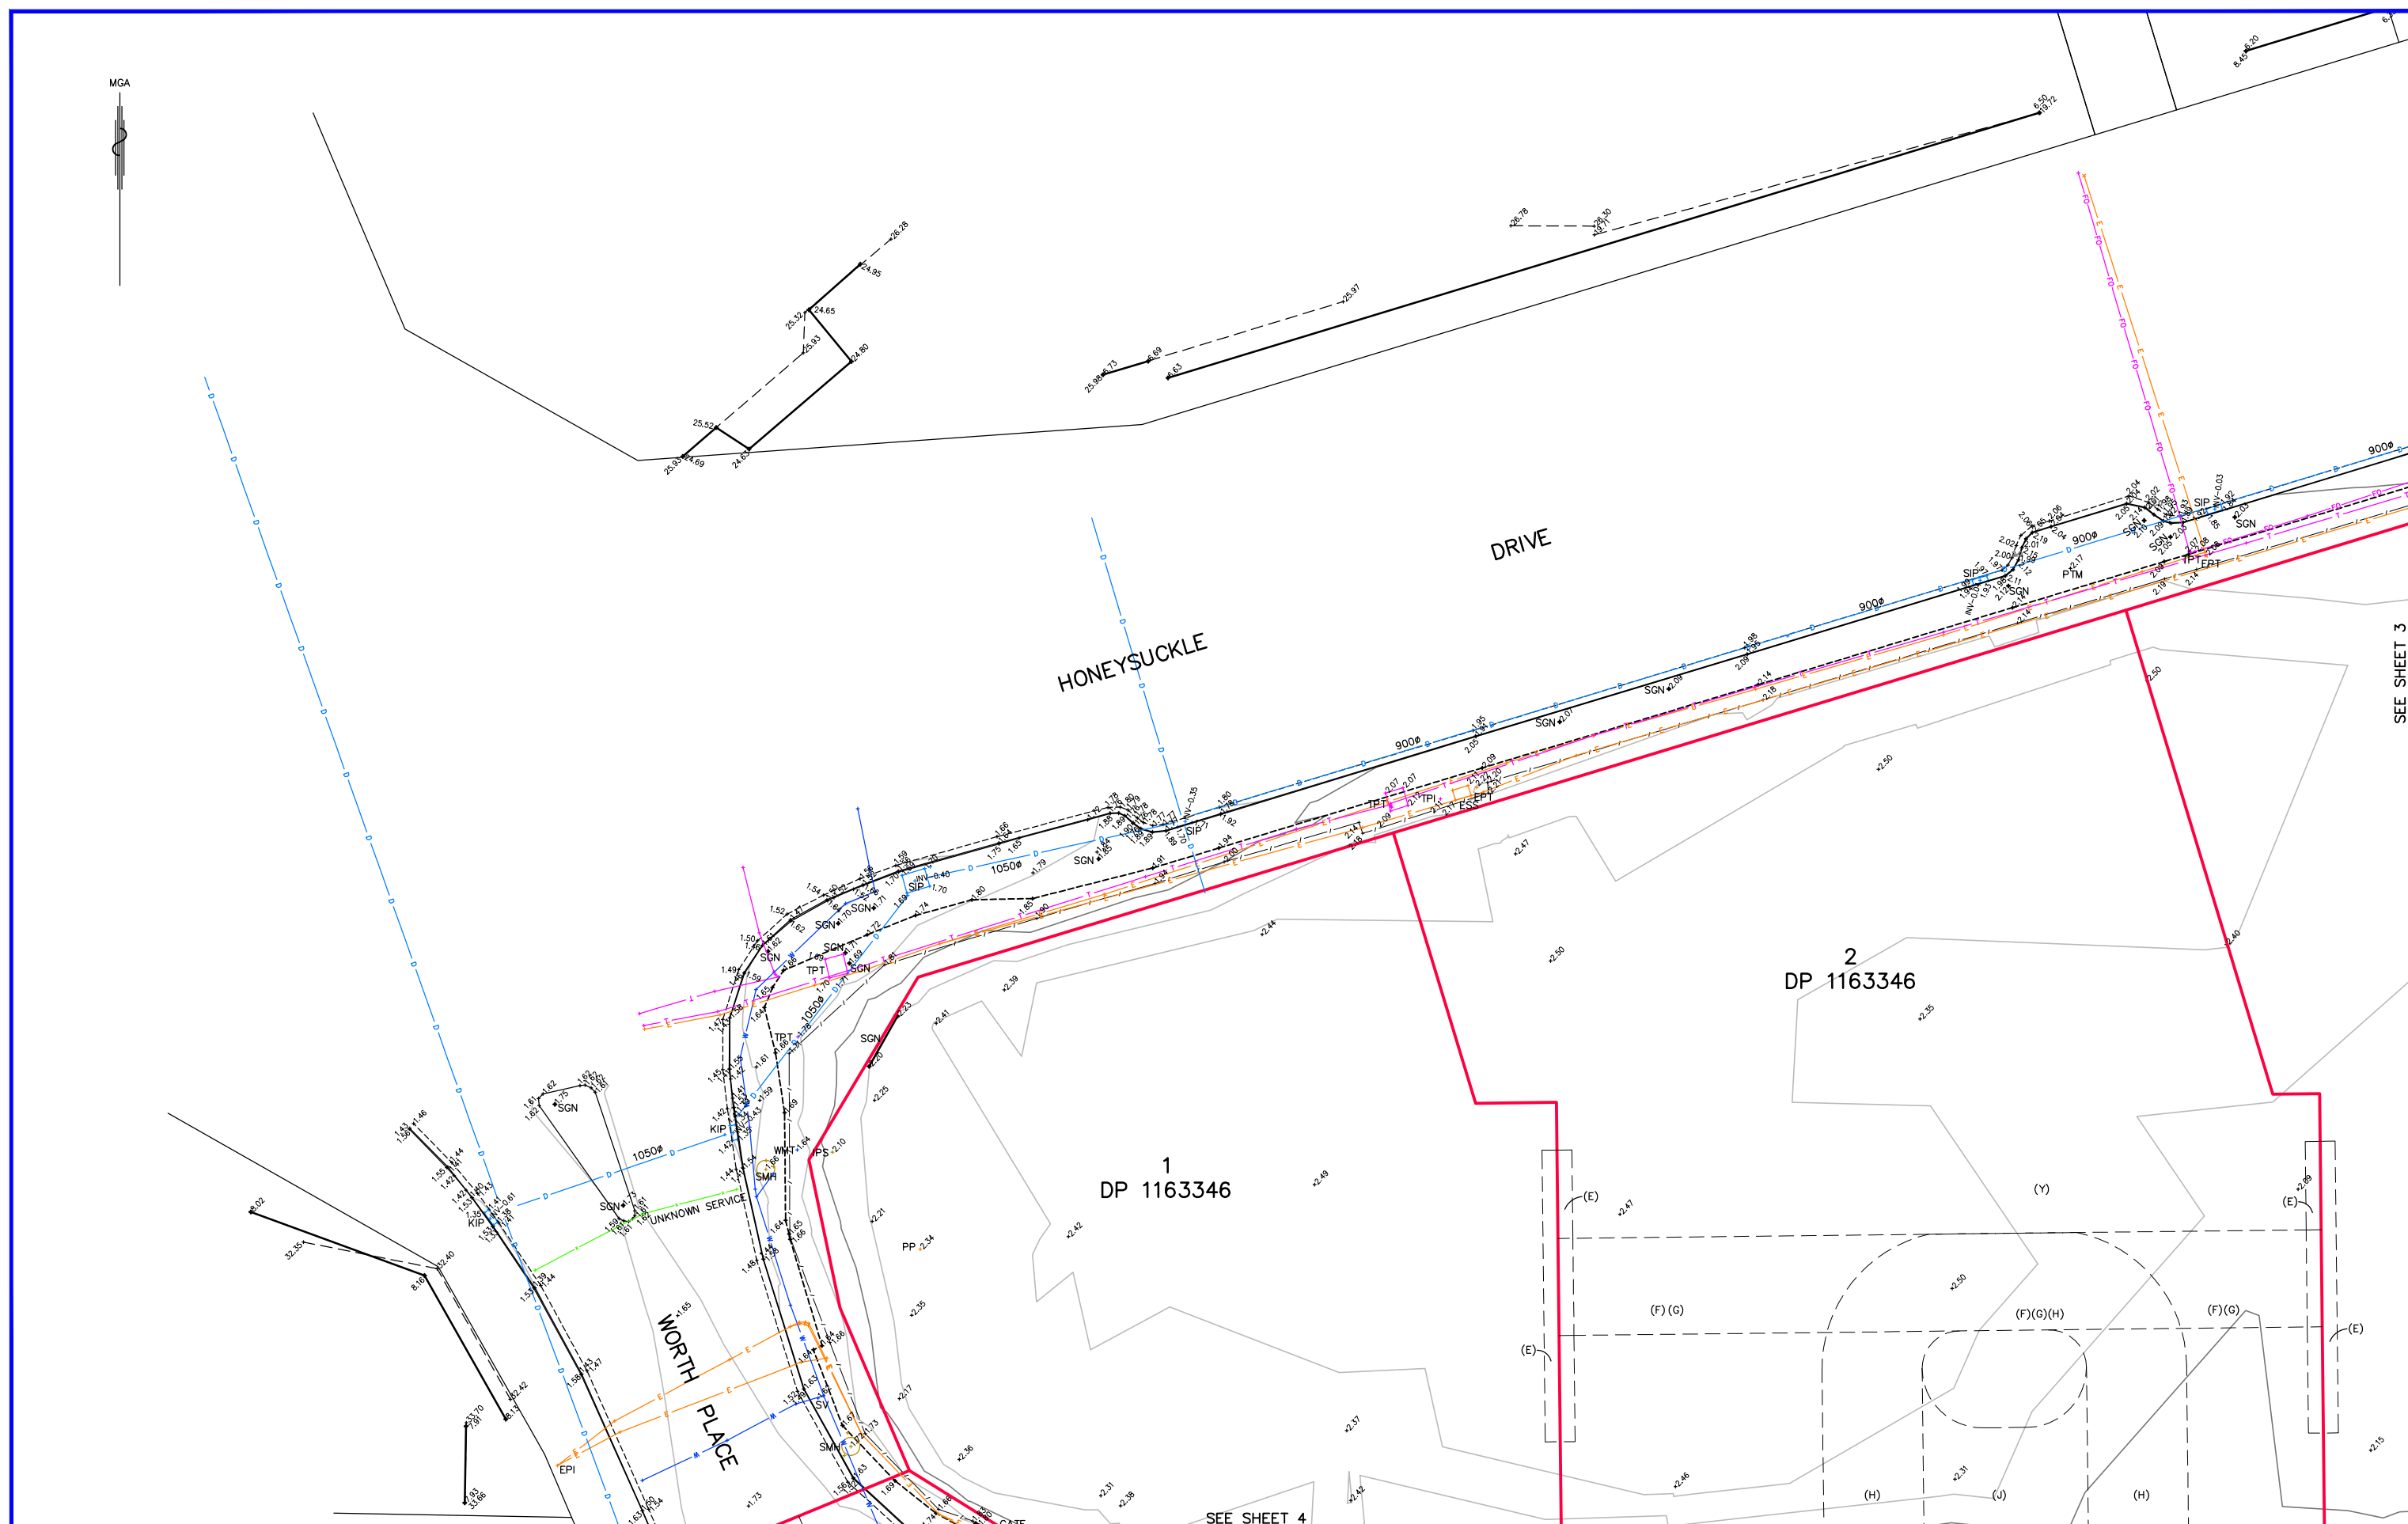


REVISIONS	</
-----------	--	--	----

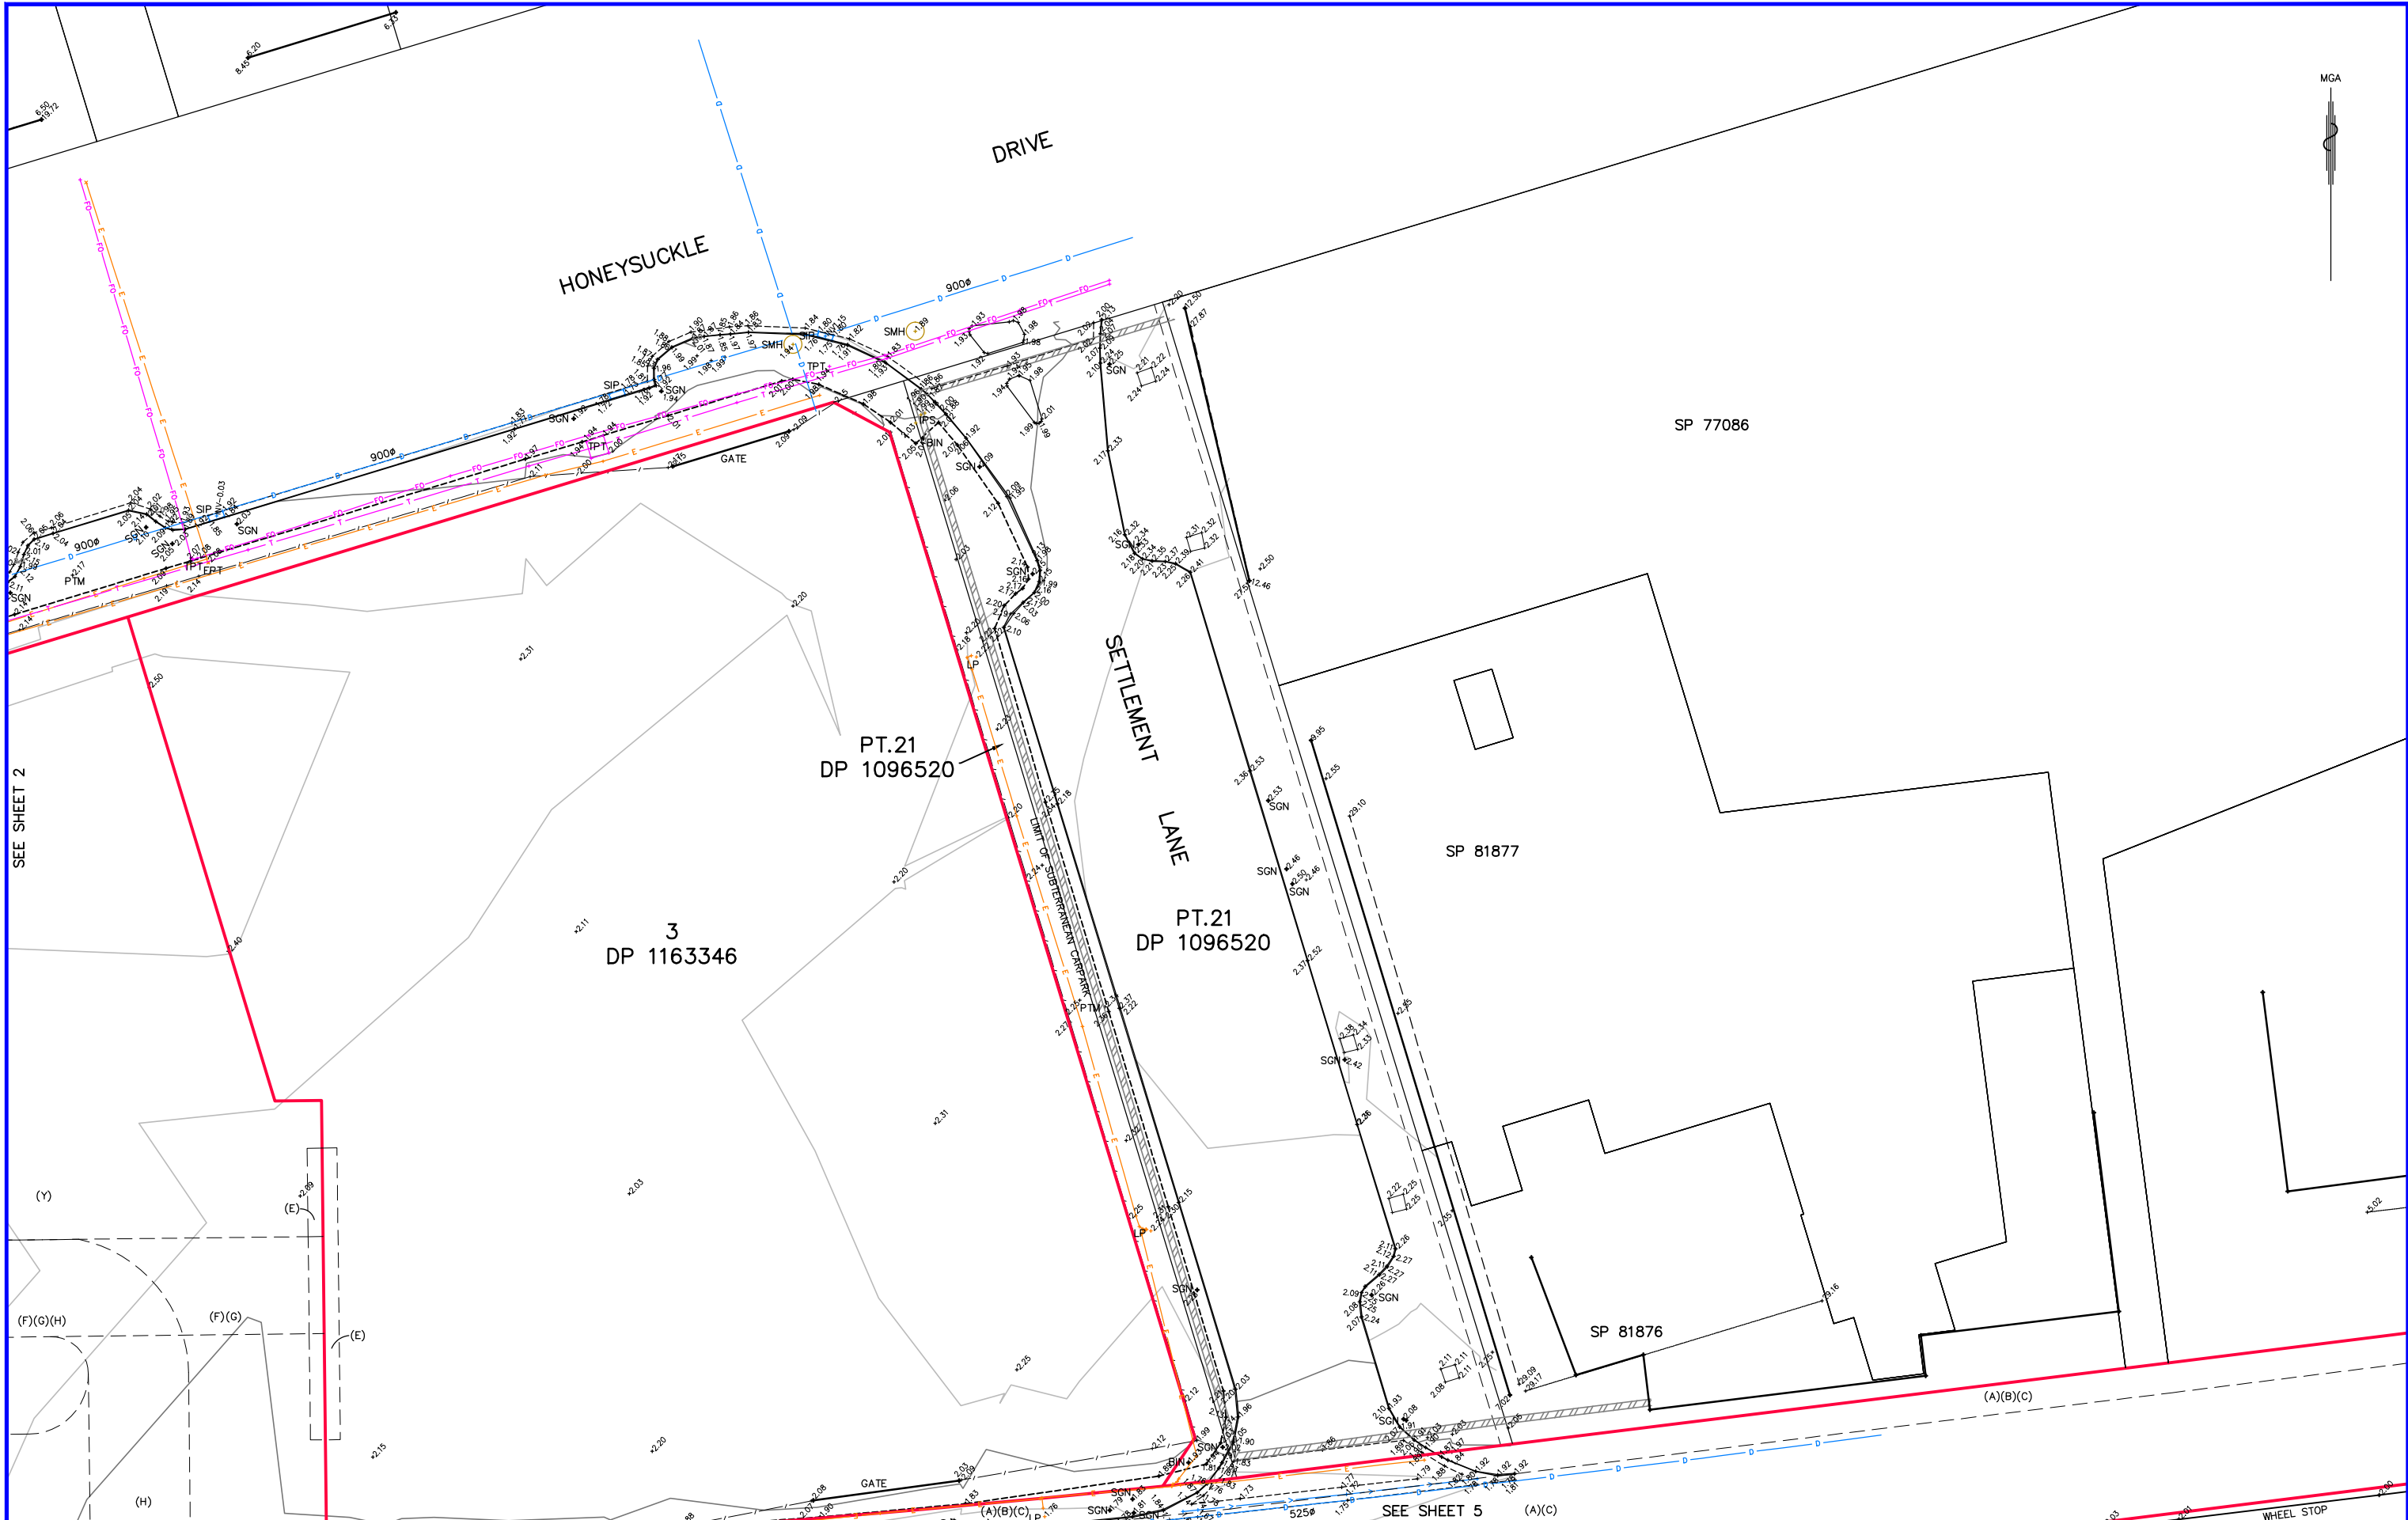


REVISIONS	
-----------	--	--	

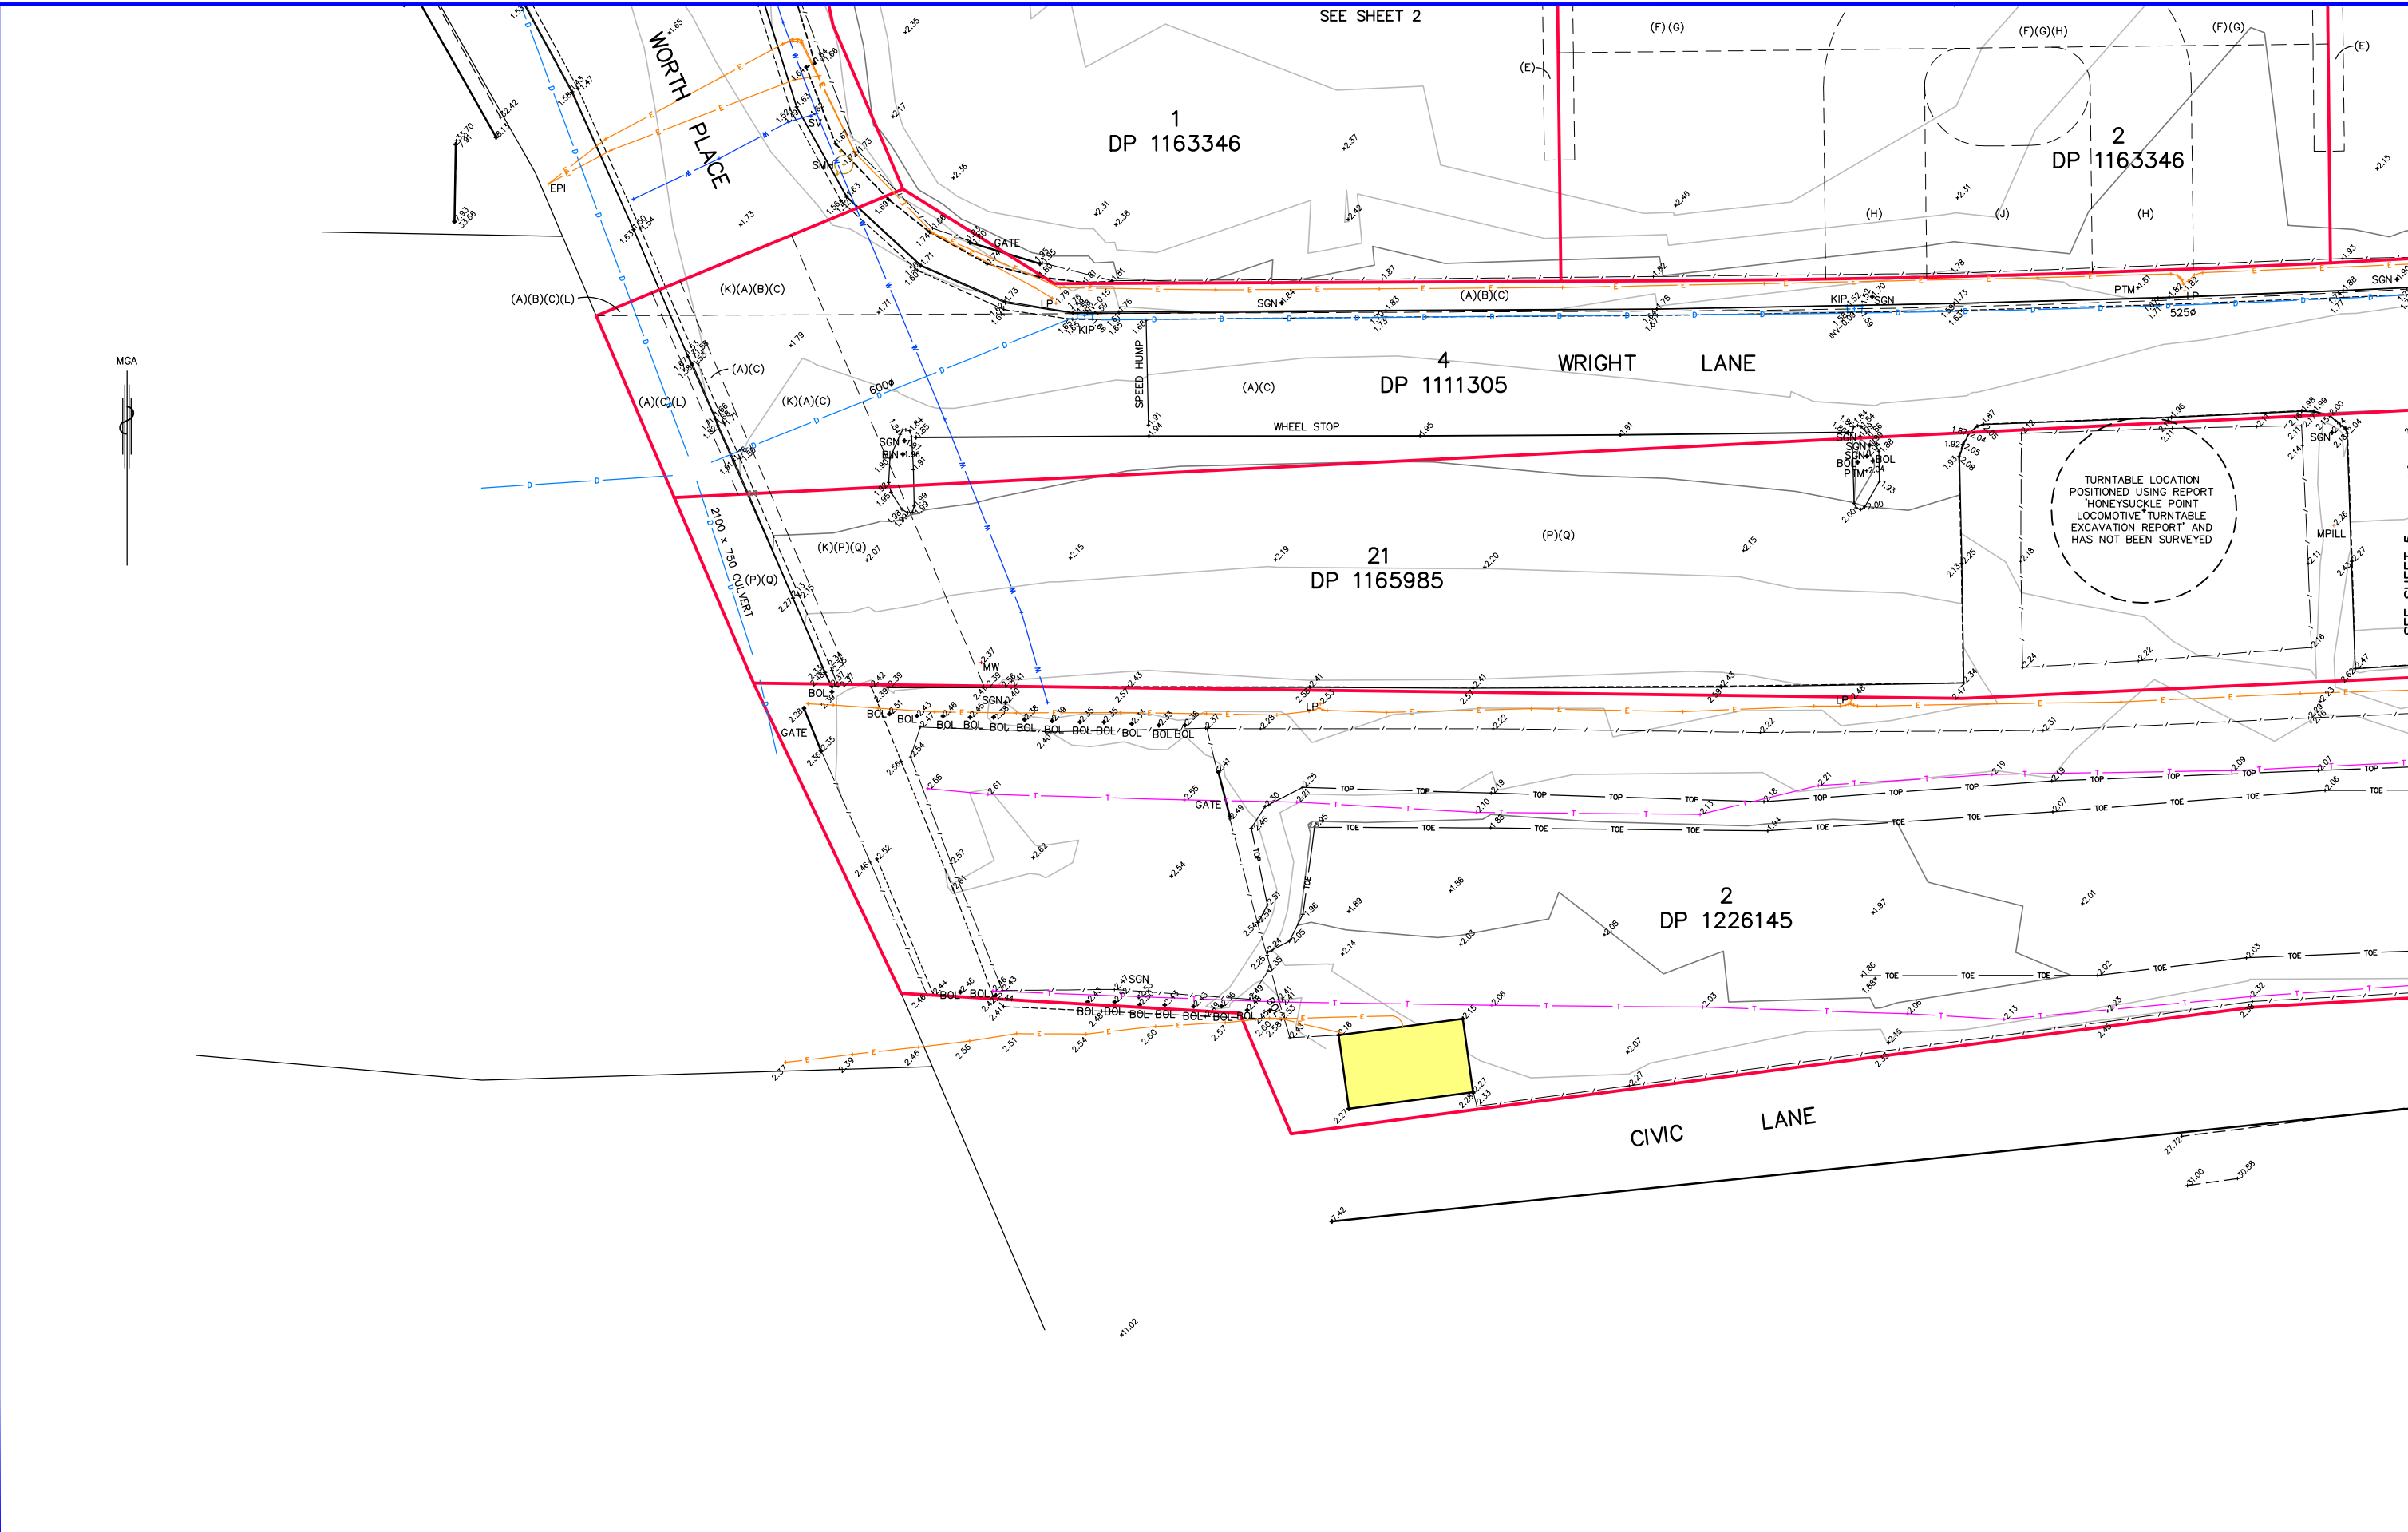


REVISIONS	4	ADDITIONAL ELECTRICITY SERVICE ADDED				TB	MAK	BJB	22/06/17	<div><div><div><div><div></div><div></div></div><div>Monteath & Powys Pty Ltd</div></div><div><div>SURVEYING</div><div>PLANNING</div><div>ENGINEERING DESIGN</div><div>PROJECT MANAGEMENT</div></div><div>125 Bull Street Newcastle NSW 2300 PO Box 2270 Dangar NSW 2309 T 61 2 4926 1388 F 61 2 4929 3475 E survey@monteathpowys.com.au W www.monteathpowys.com.au</div><div>ACN 000 861 110 Level 11, 205 Pacific Highway St Leonards NSW 2065 T 61 2 94364210</div><div>88 Marquis St Gunnedah NSW 2380 PO Box 328 Gunnedah NSW 2380 T 61 2 6742 0166</div></div></div>	Surveyed PW		Drafted AJM	Checked BJB	Client UNIVERSITY OF NEWCASTLE		Sheet No. 4 / 7	
	3	ISSUE AS FINAL				TB	AJM	BJB	19/05/17		Title HONEYSUCKLE PRECINCT TOPOGRAPHICAL SURVEY		Revision 4					
	2	ADDITIONAL SERVICES ADDED				TB	AJM	BJB	18/05/17		REGISTERED SURVEYOR							
	1	ISSUE TO CLIENT AS DRAFT				PW	AJM	BJB	04/05/17		Scale @A1 : 1:600 @A3 : 1:1200			Original Size				
	No	REVISION				SVY	DFT	CHK	DATE		DO NOT SCALE		A1	CAD File: 170200A_04	Ref No: 17/0200	Date: 03/05/2017		

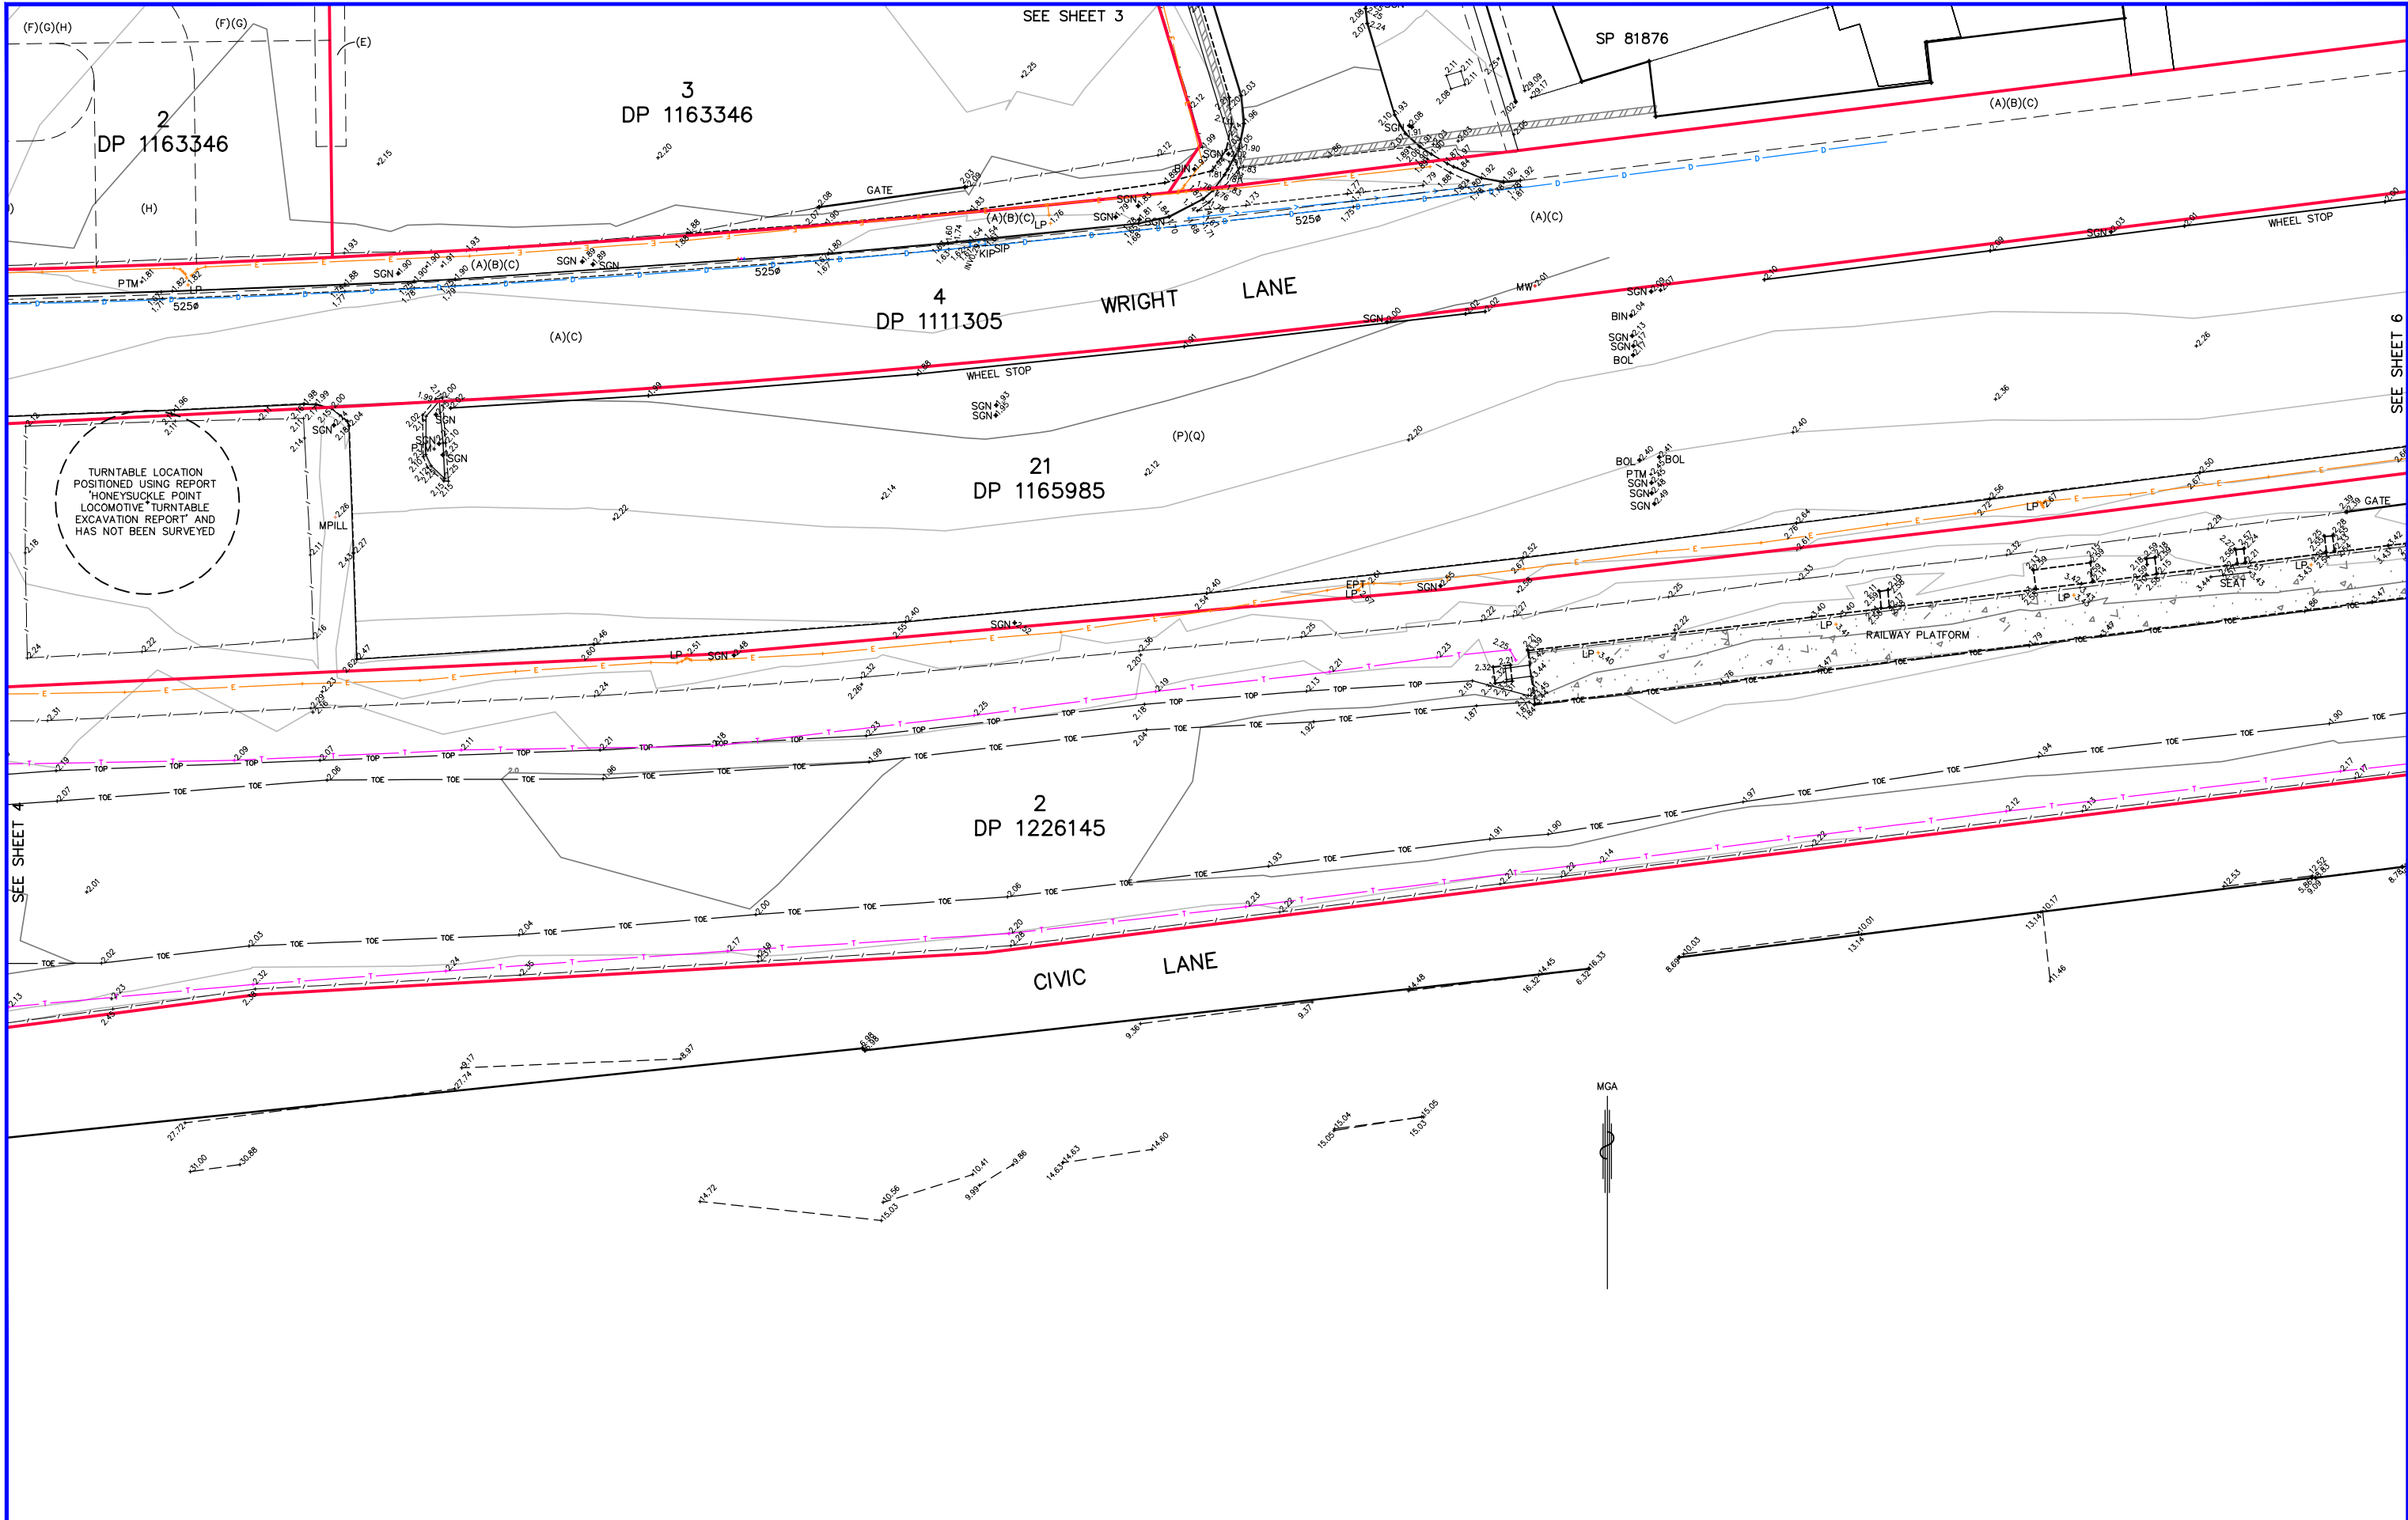

REVISIONS	
-----------	--	--	

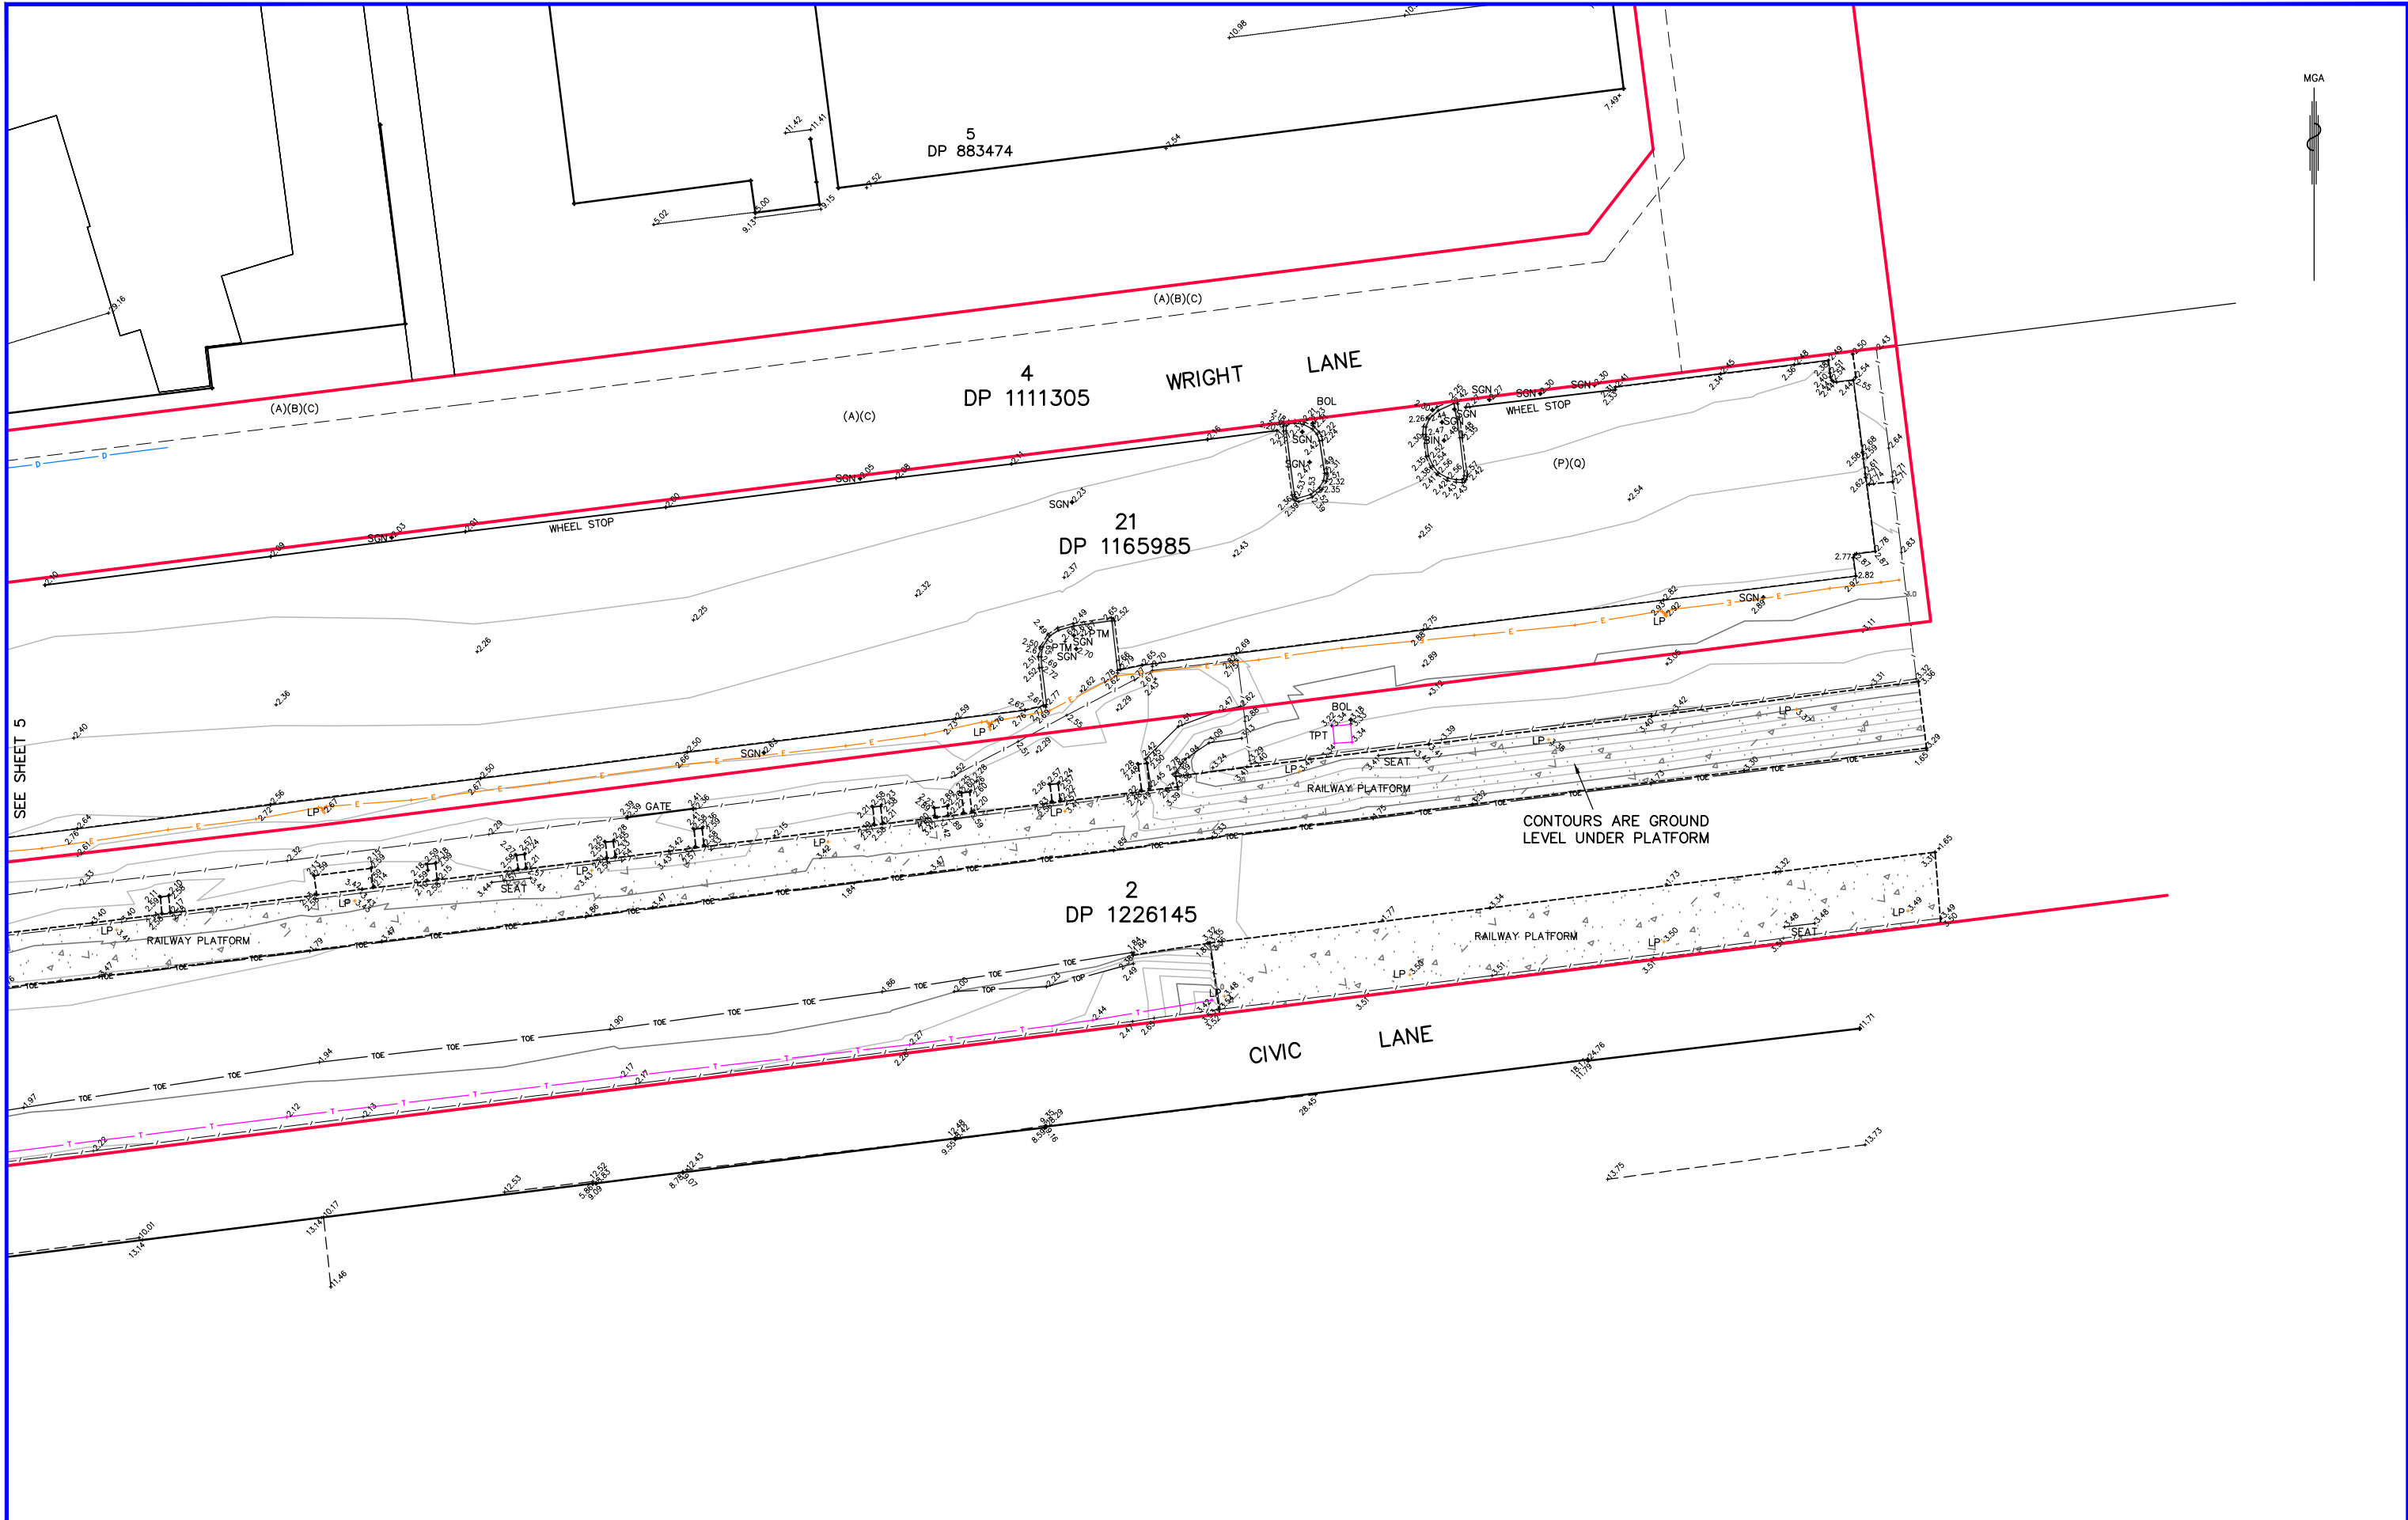

REVISIONS							COPYRIGHT NOTICE THIS DOCUMENT REMAINS THE PROPERTY OF MONTEATH & POWYS PTY LTD. ©		<div><div><div><div><div><div></div><div></div></div></div><div><div>Monteath & Powys</div><div>pty Ltd</div></div></div><div><div><div><div><div></div><div></div></div></div><div><div>SURVEYING</div><div>PLANNING</div><div>ENGINEERING DESIGN</div><div>PROJECT MANAGEMENT</div></div></div><div><div><div>125 Bull Street Newcastle NSW 2300</div><div>PO Box 2270 Dangar NSW 2309</div><div>T 61 2 4926 1388 F 61 2 4929 3475</div></div><div><div><div>Level 11, 205 Pacific Highway</div><div>St Leonards NSW 2065</div><div>T 61 2 94364210</div></div><div><div><div>88 Marquis St Gunnedah NSW 2380</div><div>PO Box 328 Gunnedah NSW 2380</div><div>T 61 2 6742 0166</div></div></div><div><div><div>E</div><div>survey@monteathpowys.com.au</div></div><div><div><div>W</div><div>www.monteathpowys.com.au</div></div></div></div></div><div><div><div>Copyright Notice</div><div>This document remains the property of Monteath & Powys Pty Ltd.</div></div><div><div><div>Conditions of Use</div><div>This document may only be used by the client for the purpose for which it was commissioned. Use of the document for any other purpose is not permitted unless prior written approval has been obtained from Monteath & Powys Pty Ltd.</div></div></div></div></div></div></div></div>	Surveyed PW			Drafted AJM			Checked BJB			Client UNIVERSITY OF NEWCASTLE			Sheet No. 6 / 7		
	4	ADDITIONAL ELECTRICITY SERVICE ADDED					TB	MAK		BJB	22/06/17	Title HONEYSUCKLE PRECINCT TOPOGRAPHICAL SURVEY			Revision									
	3	ISSUE AS FINAL					TB	AJM		BJB	19/05/17	Scale @A1 : 1:600 @A3 : 1:1200			Original Size									
	2	ADDITIONAL SERVICES ADDED					TB	AJM		BJB	18/05/17	DO NOT SCALE			A1									
	1	ISSUE TO CLIENT AS DRAFT					PW	AJM		BJB	04/05/17	CAD File: 170200A_04			Ref No: 17/0200									
	No	REVISION					SVY	DFT		CHK	DATE	Date: 03/05/2017			4									

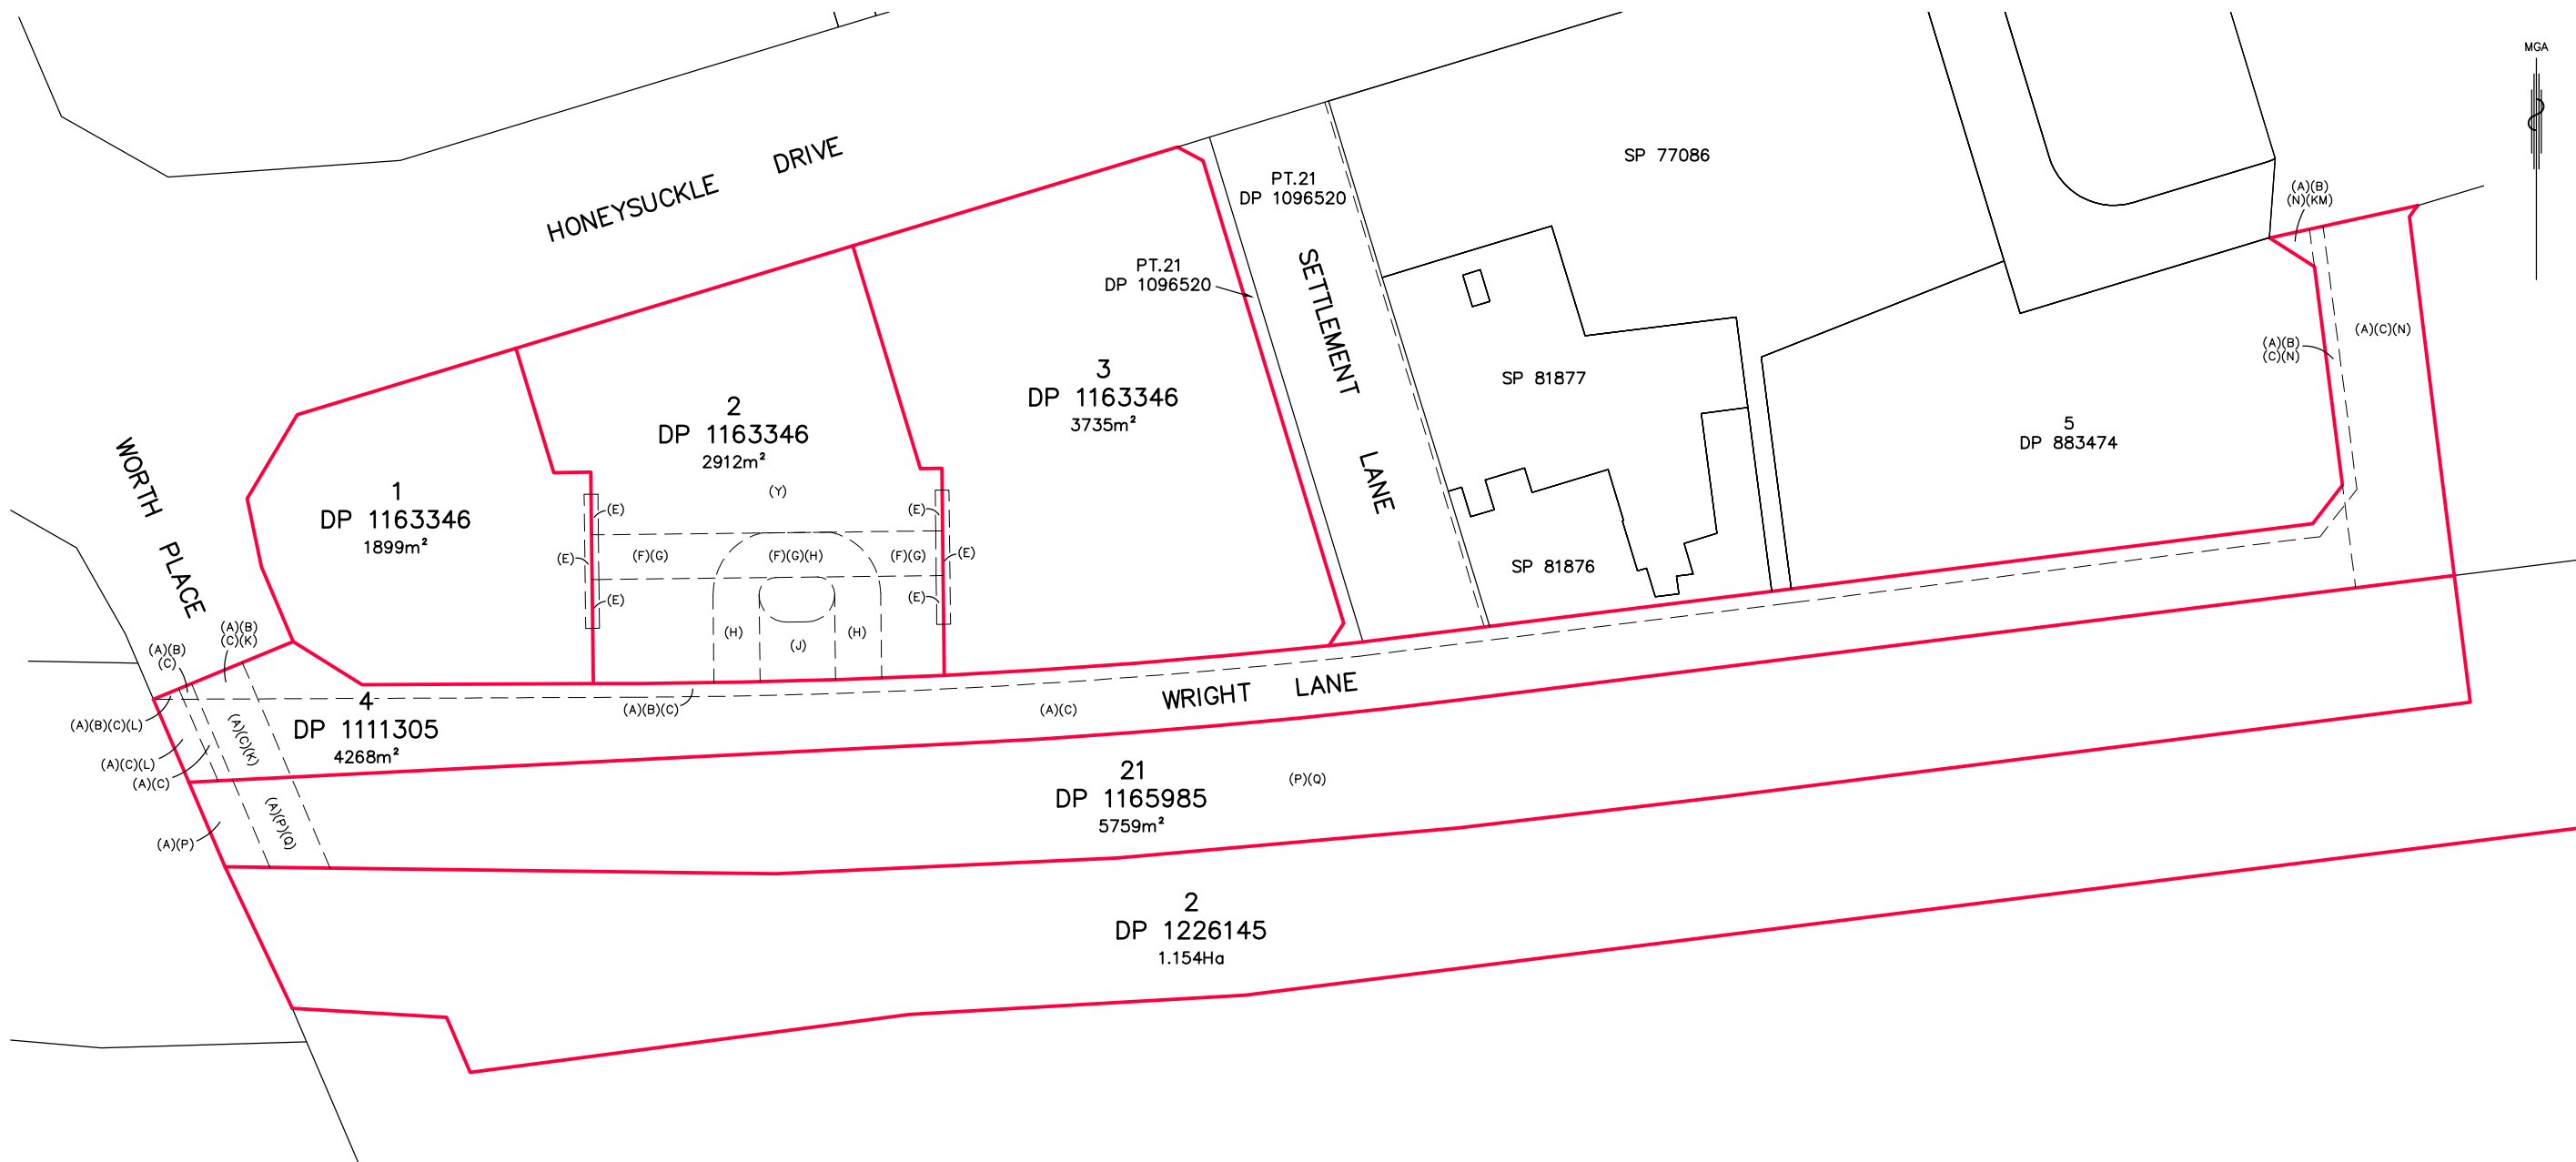

- (A) RIGHT OF ACCESS VARIABLE WIDTH (DP1087271)
(B) EASEMENT FOR UNDERGROUND ELECTRICITY CABLES AND ACCESS THERETO 2 WIDE & VARIABLE (DP883474)
(C) RIGHT OF CARRIAGEWAY VARIABLE WIDTH (DP1094788)
(E) EASEMENT FOR SUPPORT 1.0 WIDE (DP1163346)
(F) RIGHT OF CARRIAGEWAY 6.49 WIDE LIMITED IN HEIGHT TO RL 3.2 AND LIMITED IN DEPTH TO RL 1.0 (DP1163346)
(G) RIGHT OF CARRIAGEWAY 6.49 WIDE LIMITED IN HEIGHT TO RL 15.3 AND LIMITED IN DEPTH TO RL 7.7 (DP1163346)
(H) RIGHT OF CARRIAGEWAY 6.49 & 6.7 WIDE LIMITED IN HEIGHT TO RL 13.1 AND LIMITED IN DEPTH TO RL 1.0 (DP1163346)
(J) RIGHT OF CARRIAGEWAY VARIABLE WIDTH LIMITED IN HEIGHT TO RL 13.1 AND LIMITED IN DEPTH TO RL 5.2 (DP1163346)
(K) RIGHT OF CARRIAGEWAY 8 WIDE (DP1193695)
(L) EASEMENT FOR SEWER MAIN 4 WIDE (DP883474)
(M) EASEMENT FOR WATER SUPPLY VARIABLE WIDTH (DP883474)
(N) RIGHT OF CARRIAGEWAY VARIABLE WIDTH (DP1111305)
(P) EASEMENT FOR NOISE, VIBRATION & ELECTROLYSIS (WHOLE OF LOT) (DP1193695)
(Q) EASEMENT FOR DRAINAGE WORKS (WHOLE OF LOT) (DP1193695)
(Y) EASEMENT FOR NOISE, VIBRATION AND ELECTROLYSIS (AB255044) – AFFECTS ALL OF SITE 1

REVISIONS	
-----------	--	--	