

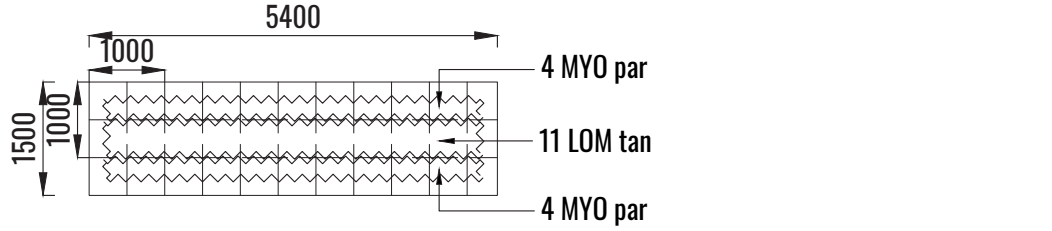


Drawing Status			
SSDA SUBMISSION			
07	03.05.26	UPDATED TO DEPARTMENT COMMENTS	
06	26.11.25	UPDATED FOR SSDA SUBMISSION	
05	13.11.25	UPDATED FOR SSDA SUBMISSION	
04	06.11.25	FOR SSDA SUBMISSION	
03	15.10.25	FOR SSDA - DRAFT	
02	30.09.25	10% CONCEPT DESIGN	
01	16.09.25	DRAFT 10% CONCEPT DESIGN	
Issue	Date	Description	


Do not scale

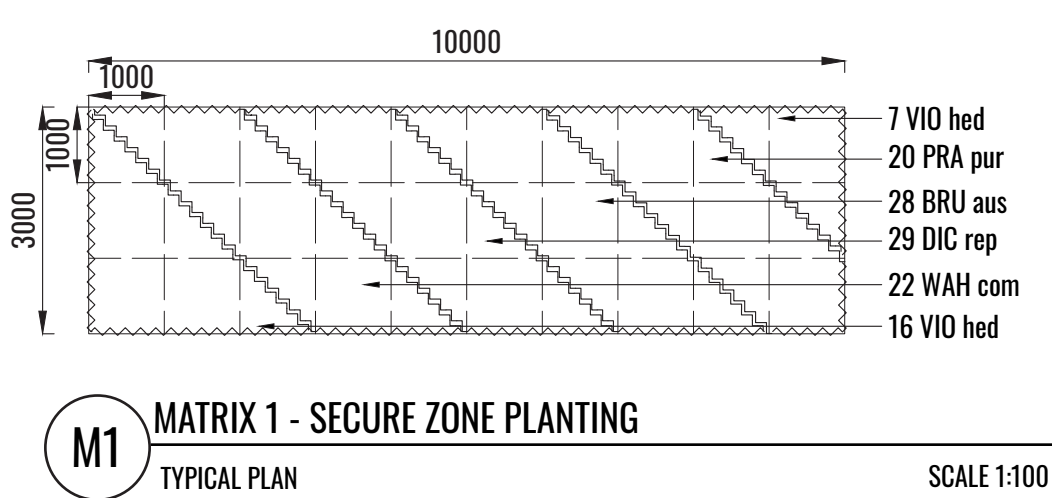


M2a MATRIX 2a - CAR PARK PLANTING BLISTER
TYPICAL PLAN SCALE 1:100

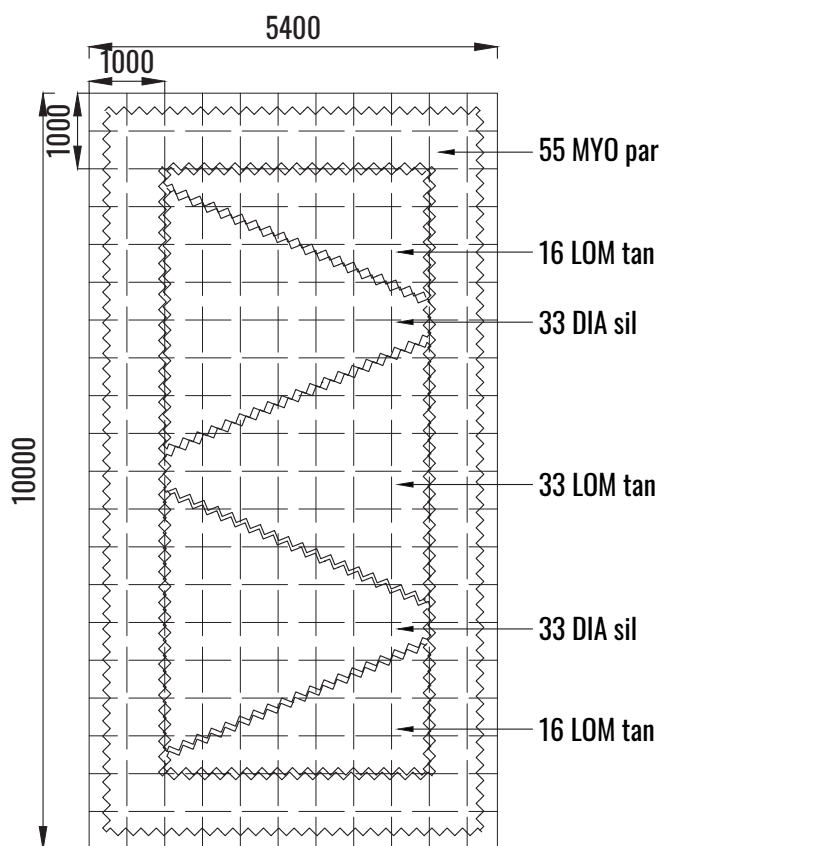


M2b MATRIX 2b - LARGE CAR PARK PLANTING BLISTER
TYPICAL PLAN SCALE 1:100

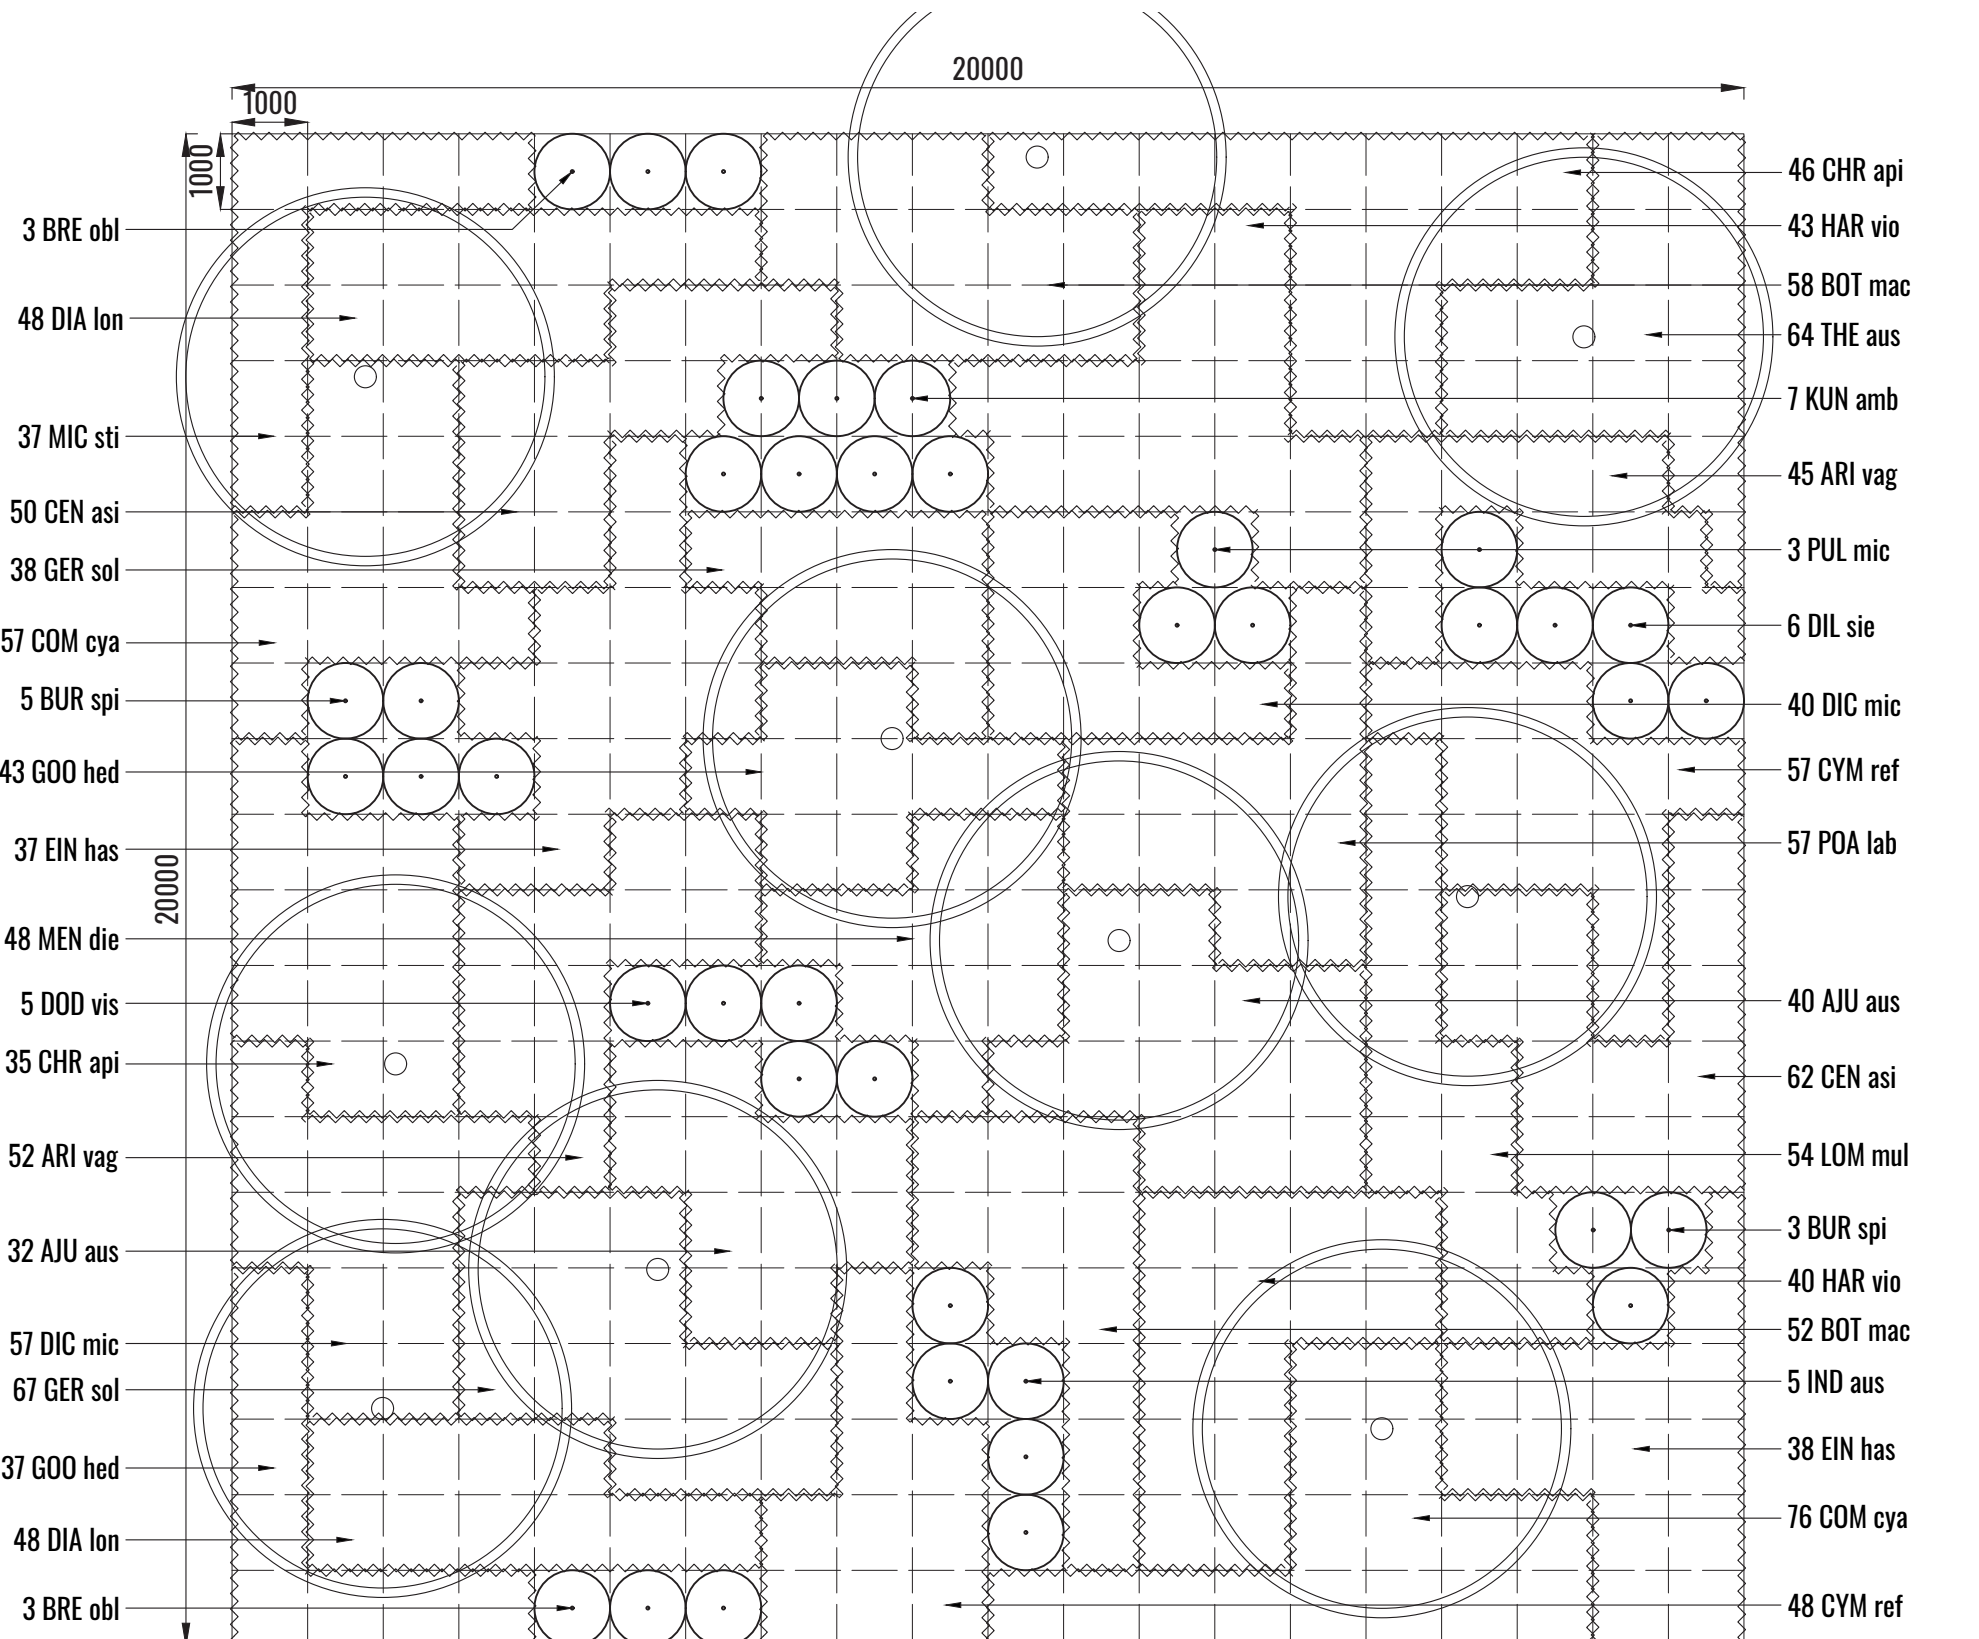


M3 MATRIX 3 - PLANTING OVER OSD
TYPICAL PLAN SCALE 1:100

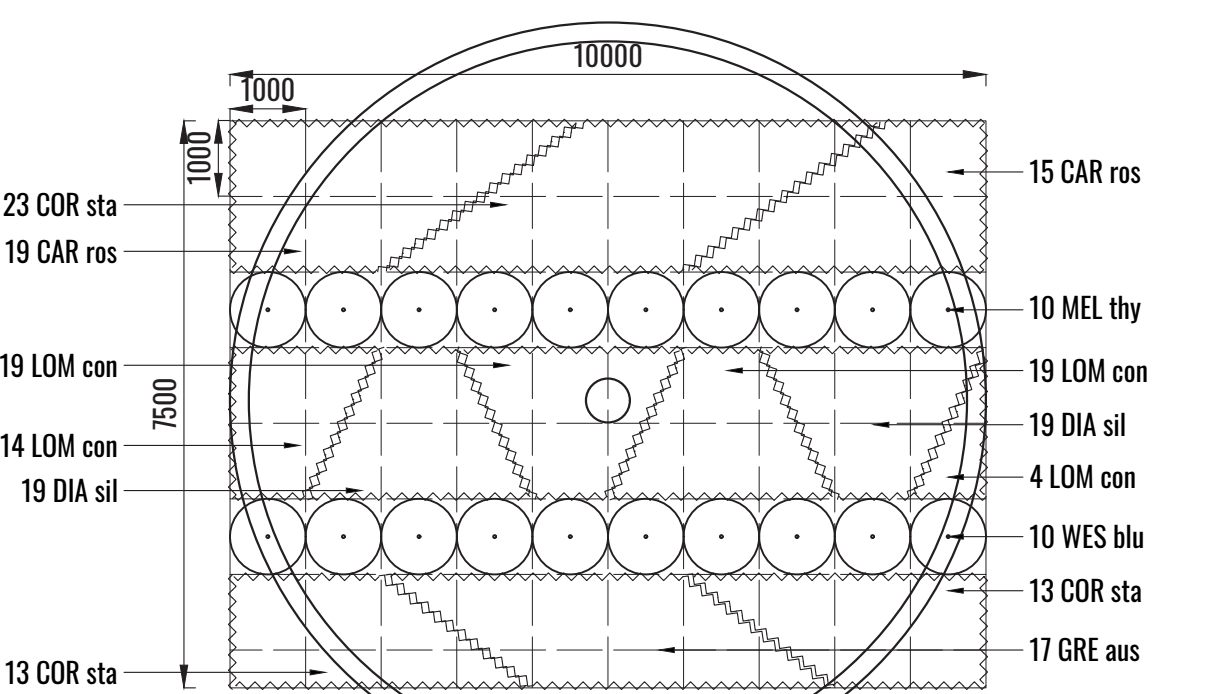


M4 MATRIX 4 - COSH PLANTING ZONE
TYPICAL PLAN SCALE 1:100

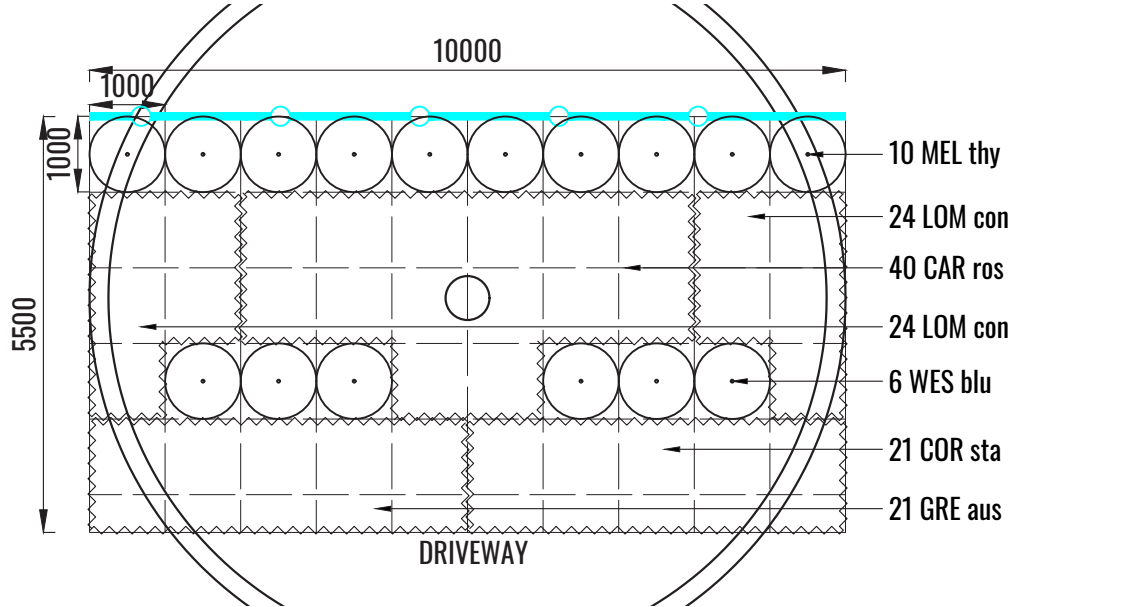


M5 MATRIX 5 - WEST CAMPUS SOUTHERN ENTRY PLANTING
TYPICAL PLAN SCALE 1:100

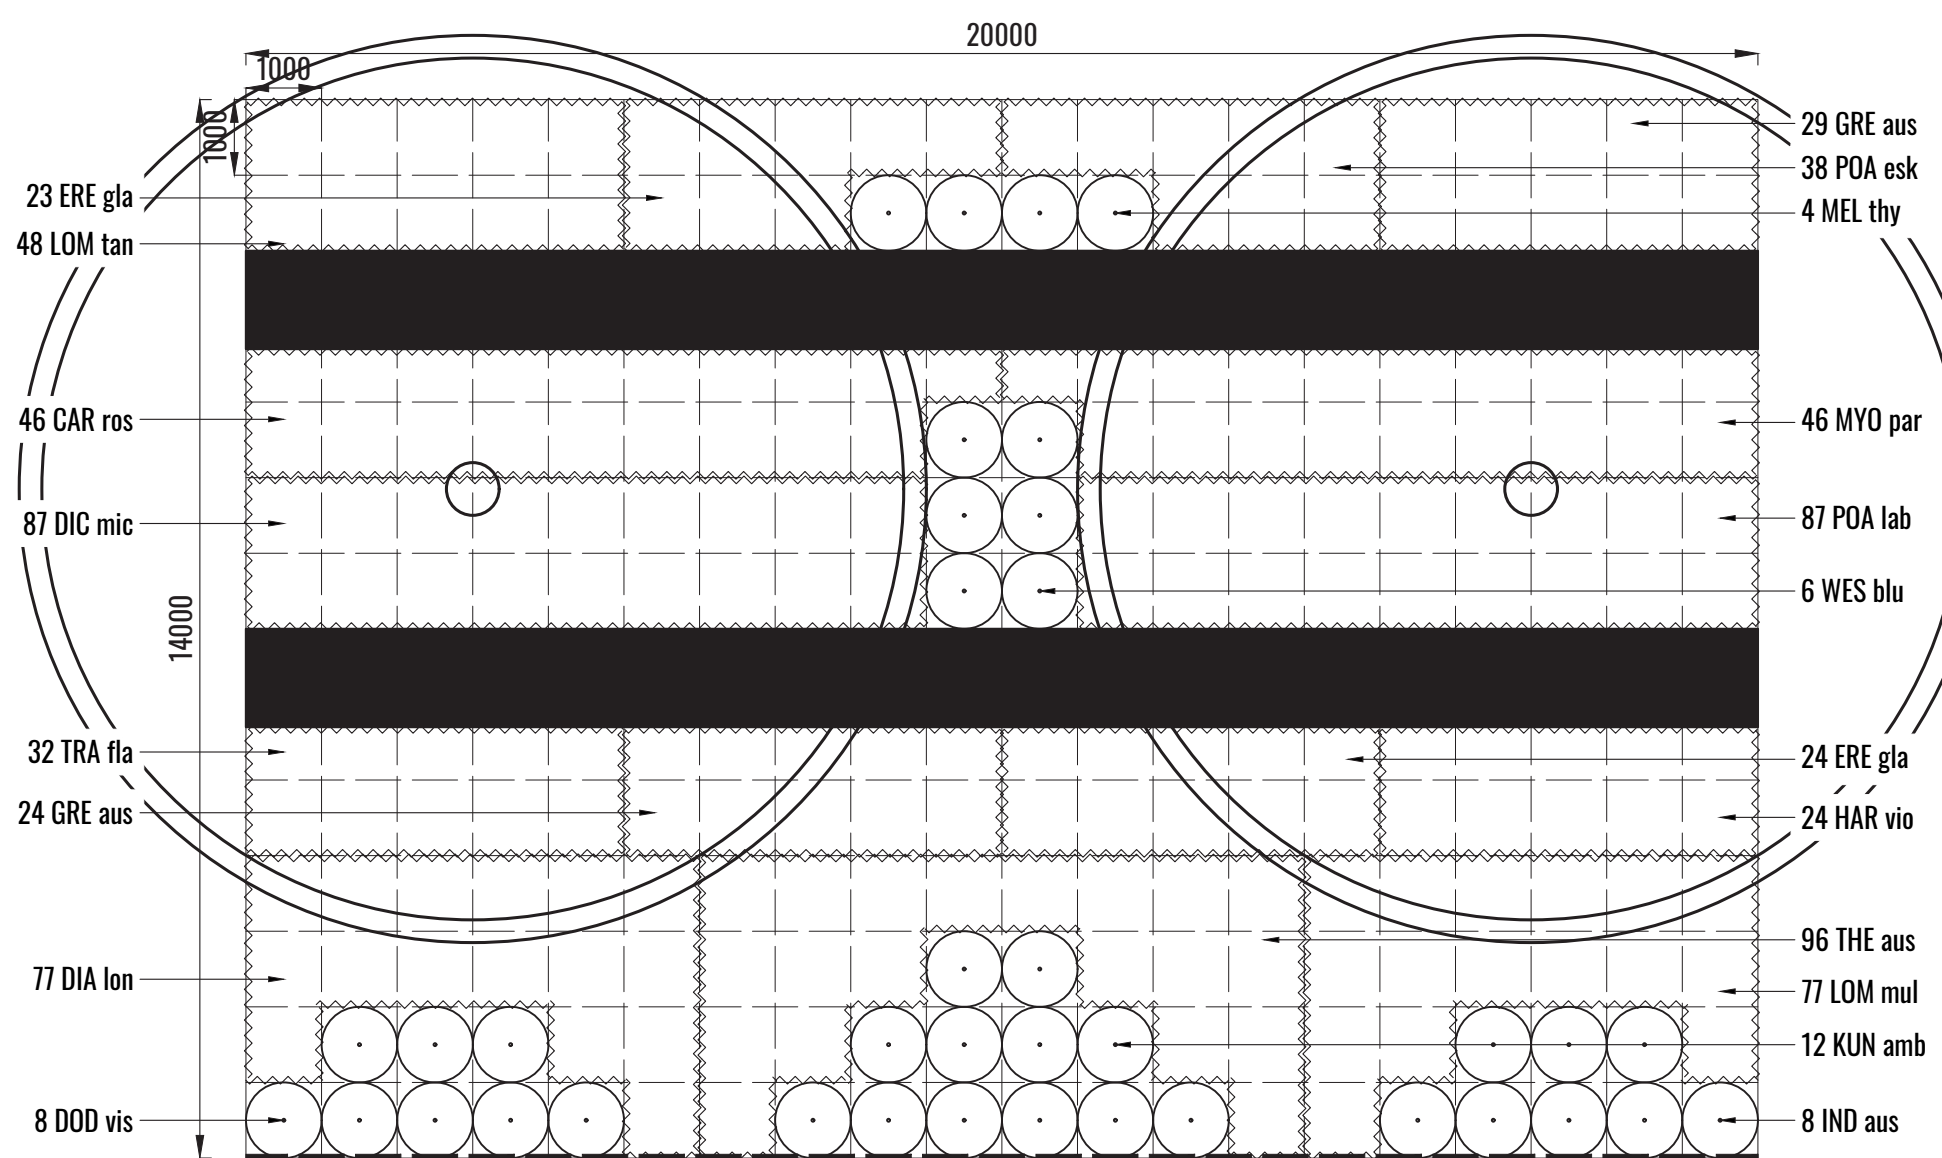


M6 MATRIX 6 - MAMRE ROAD TIERED WALL LANDSCAPE SETBACK
TYPICAL PLAN SCALE 1:100

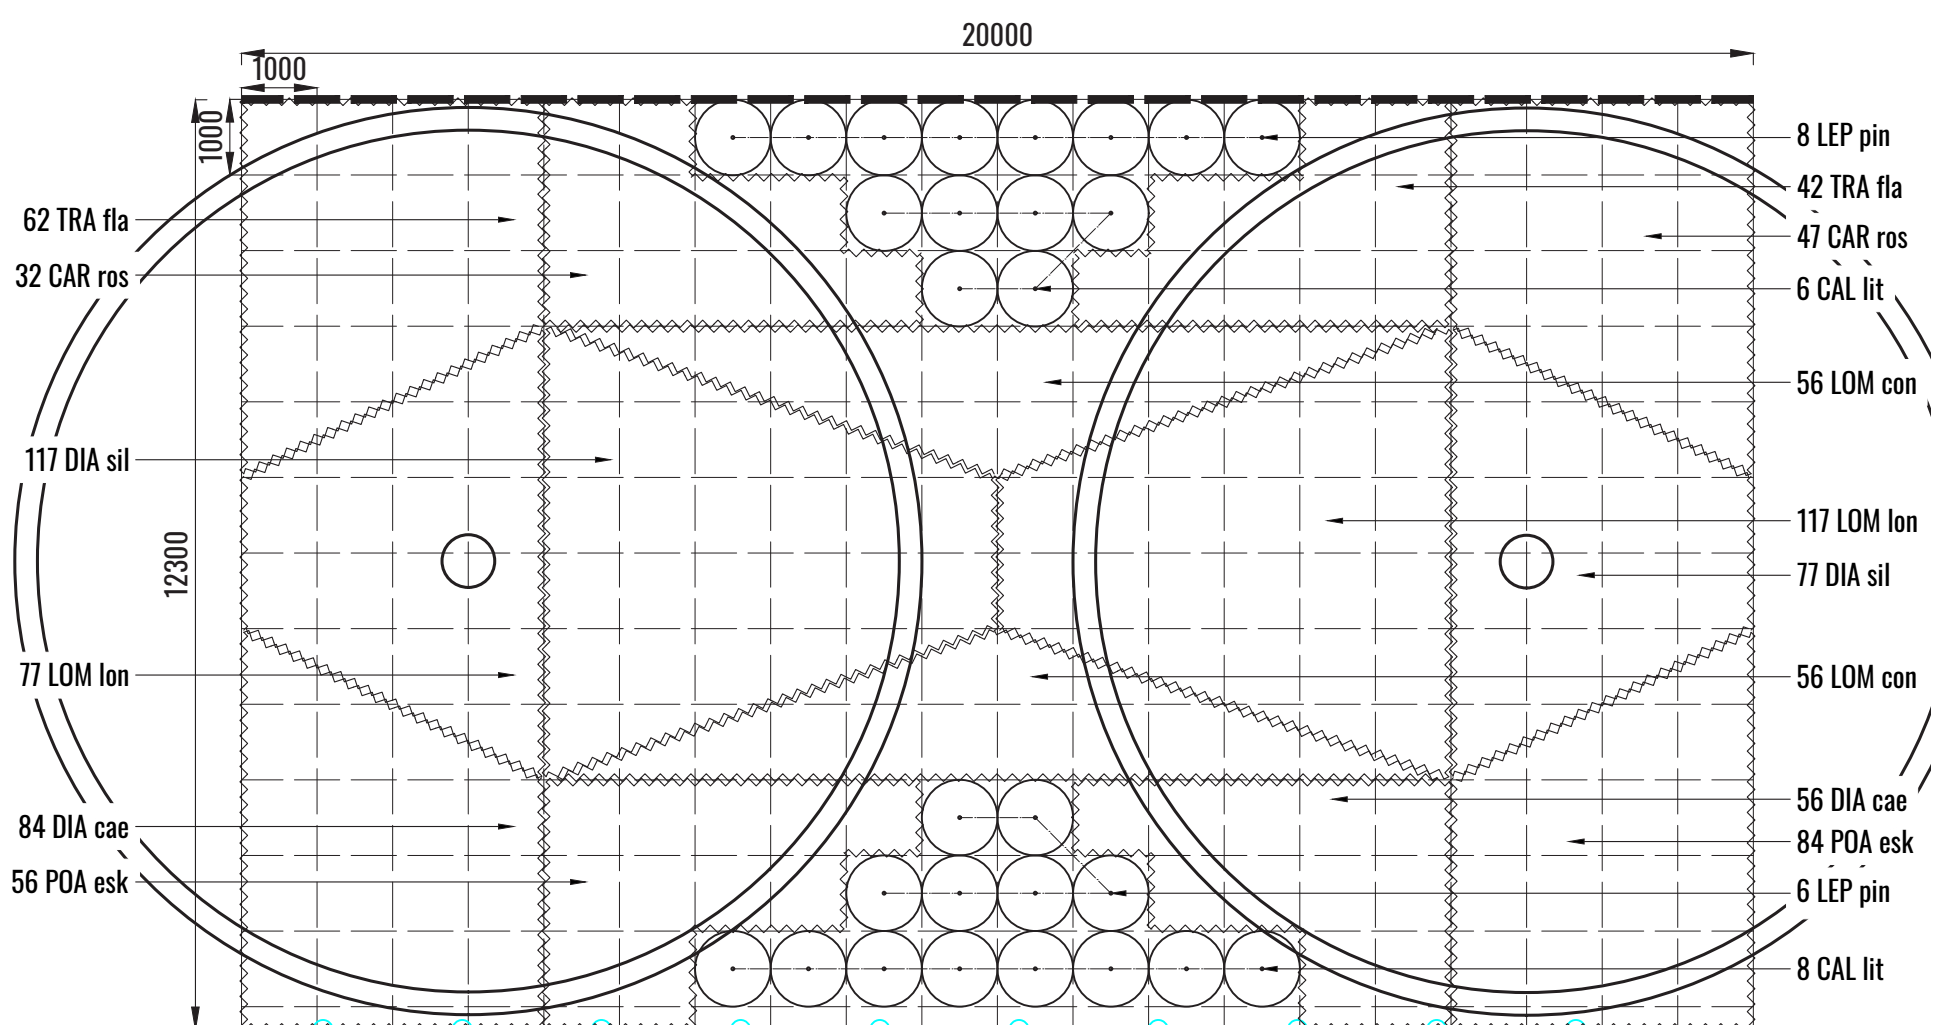


M7 MATRIX 7 - WEST CAMPUS ROAD 1 SETBACK
TYPICAL PLAN SCALE 1:100

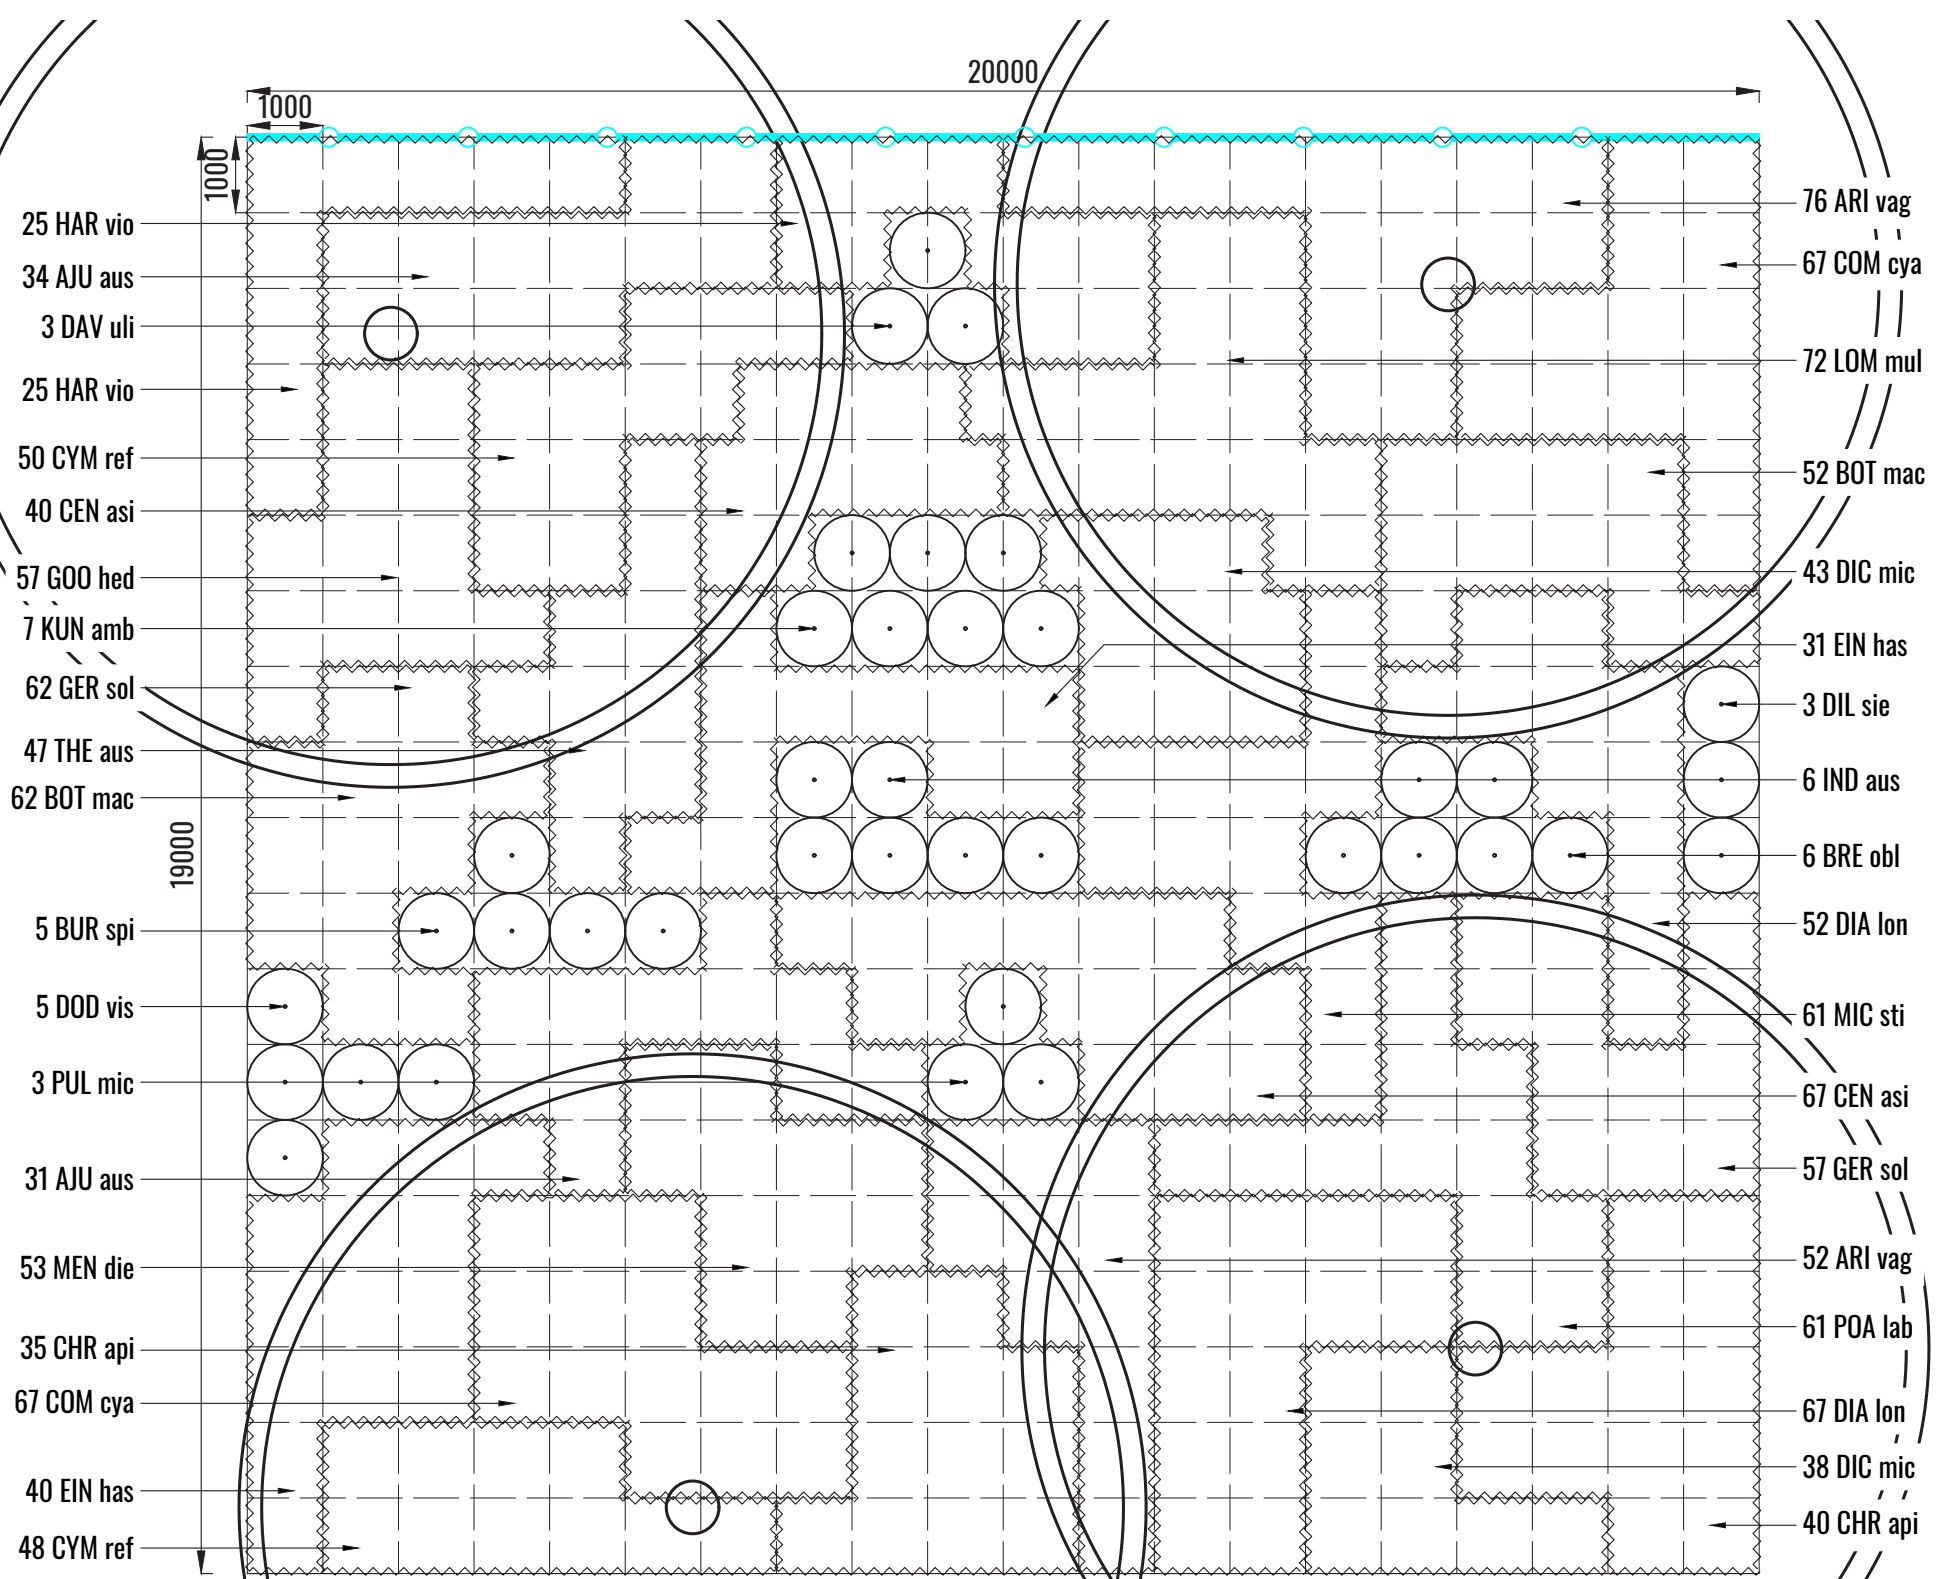


M8 MATRIX 8 - SOUTHERN LINK ROAD SETBACK
TYPICAL PLAN SCALE 1:100

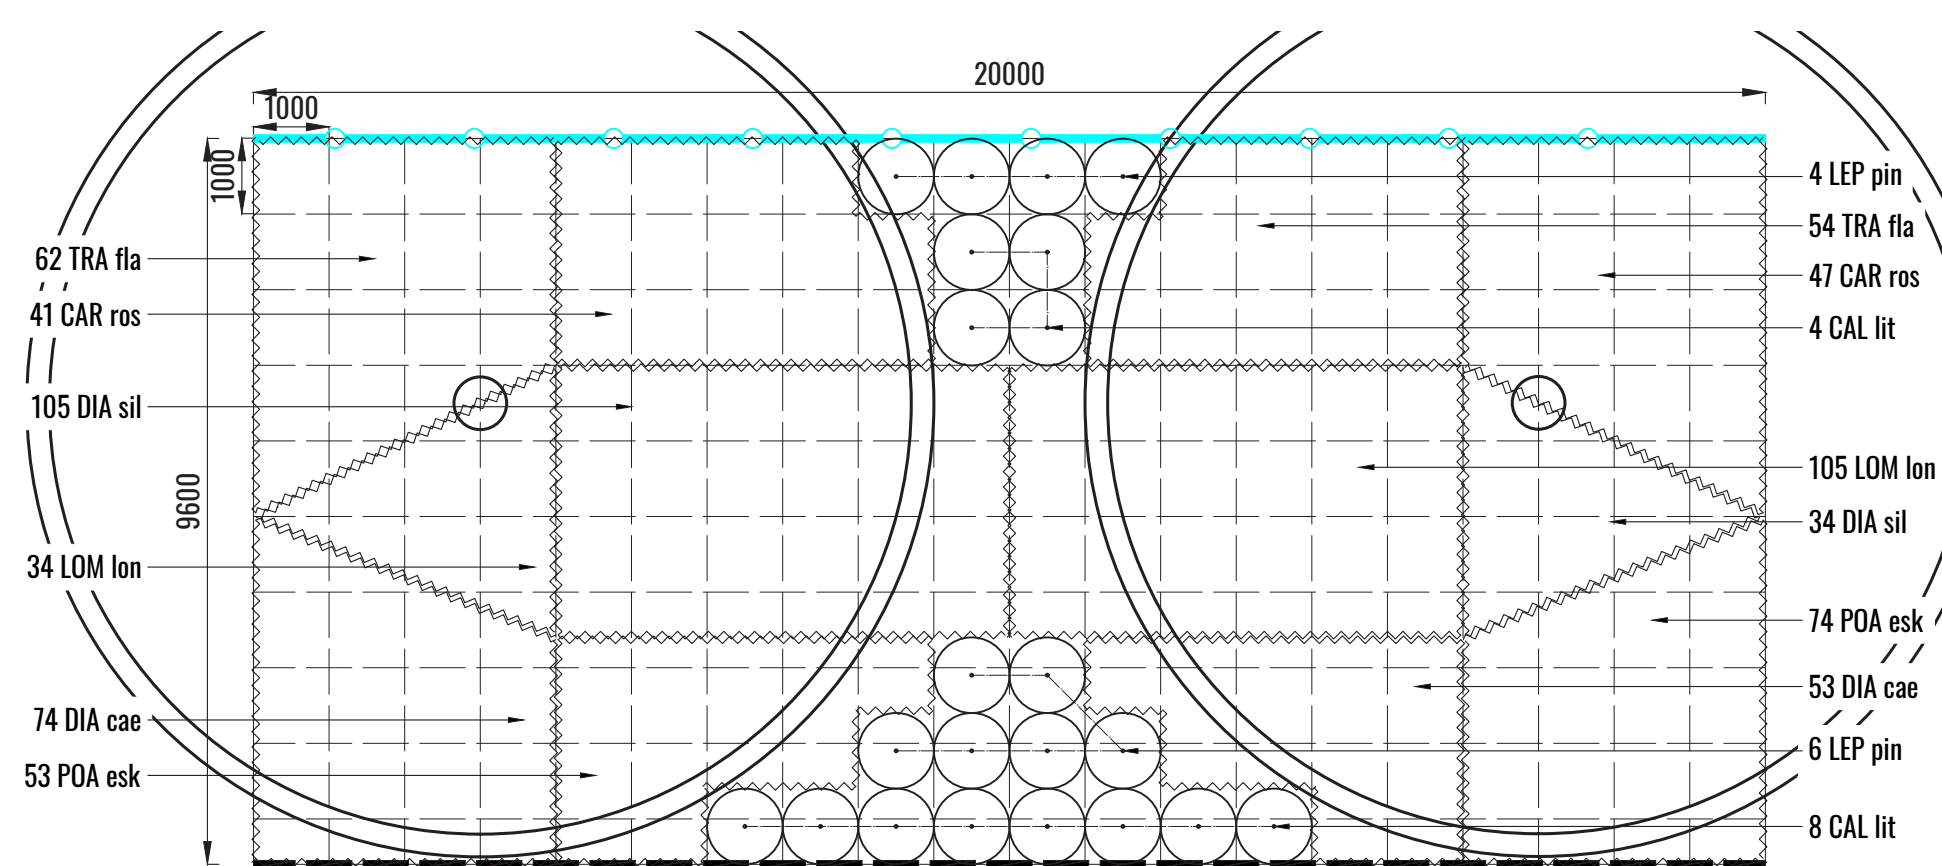


M9 MATRIX 9 - EAST CAMPUS ROAD 1 LANDSCAPE SETBACK
TYPICAL PLAN SCALE 1:100

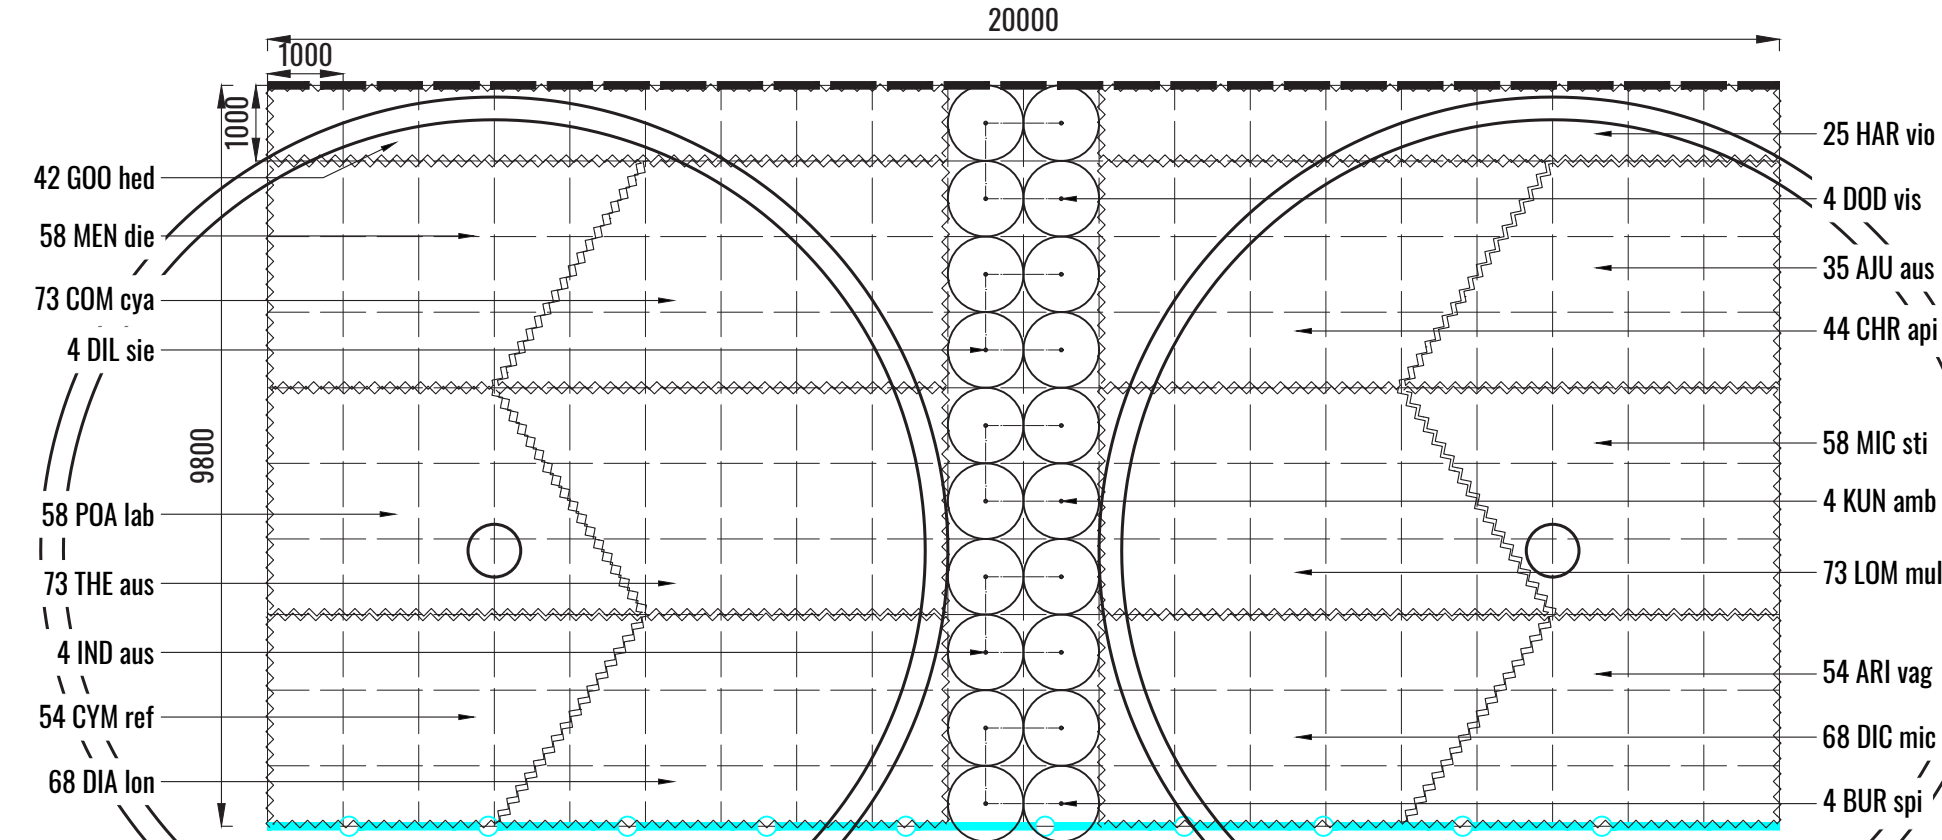


M10 MATRIX 10 - EAST BOUNDARY MIXED PLANTING
TYPICAL PLAN SCALE 1:100

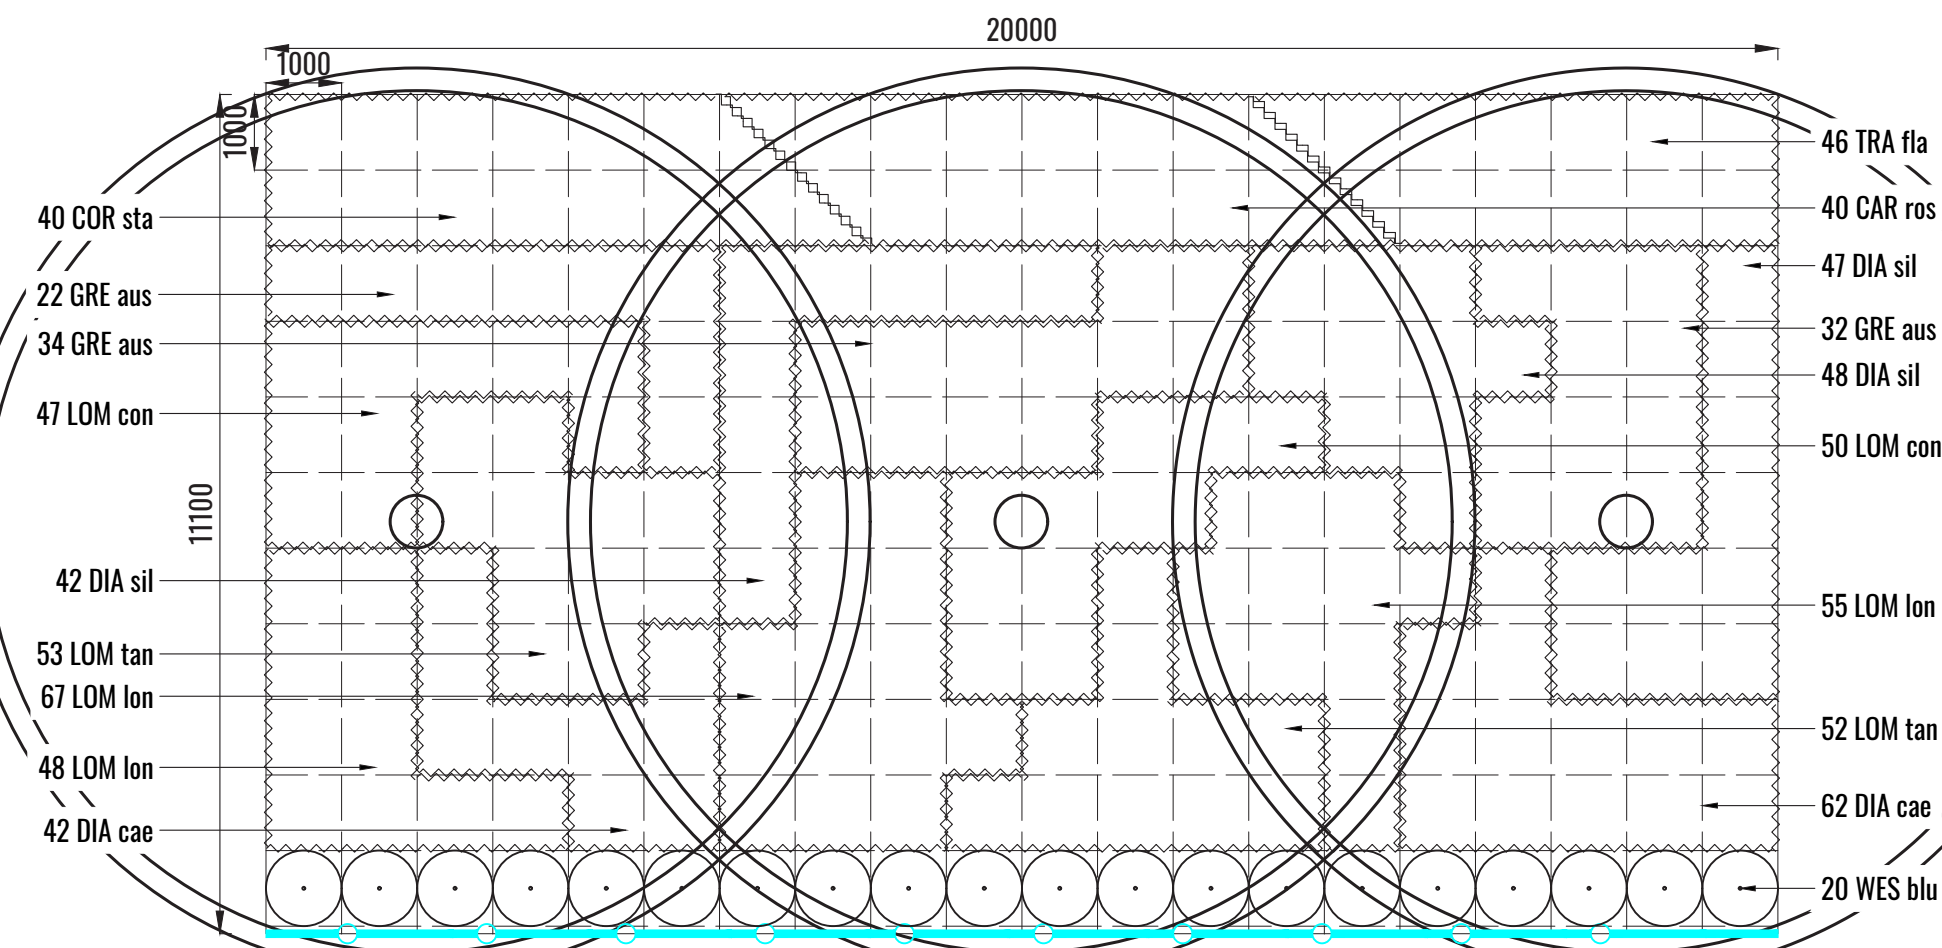

M11 MATRIX 11 - EAST CAMPUS SOUTHERN PLANTING
TYPICAL PLAN SCALE 1:100

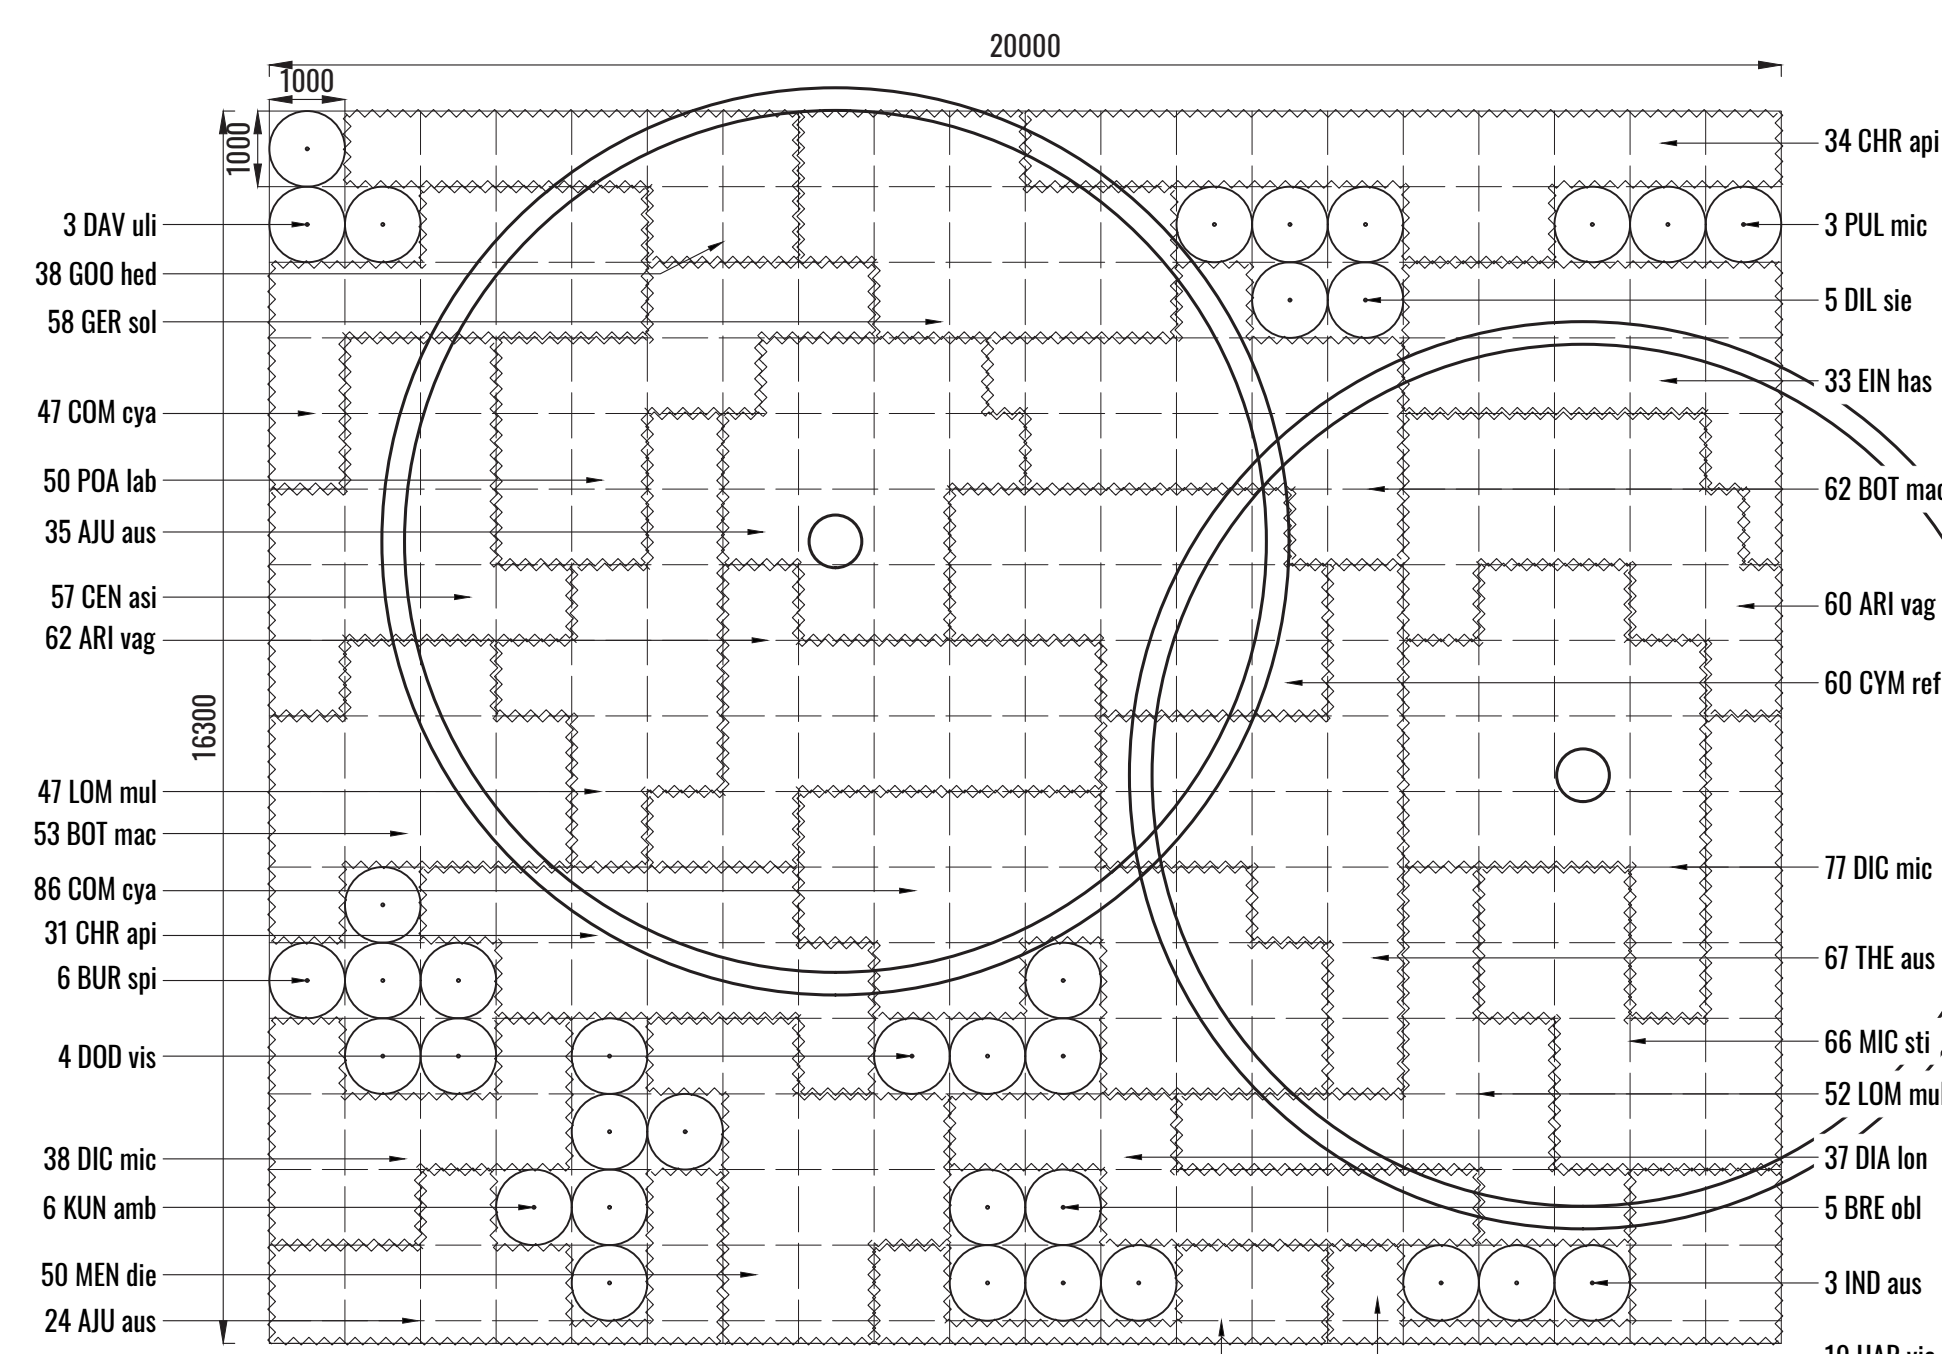

M12 MATRIX 12 - EAST CAMPUS INTERNAL LANDSCAPE AREA
TYPICAL PLAN SCALE 1:100

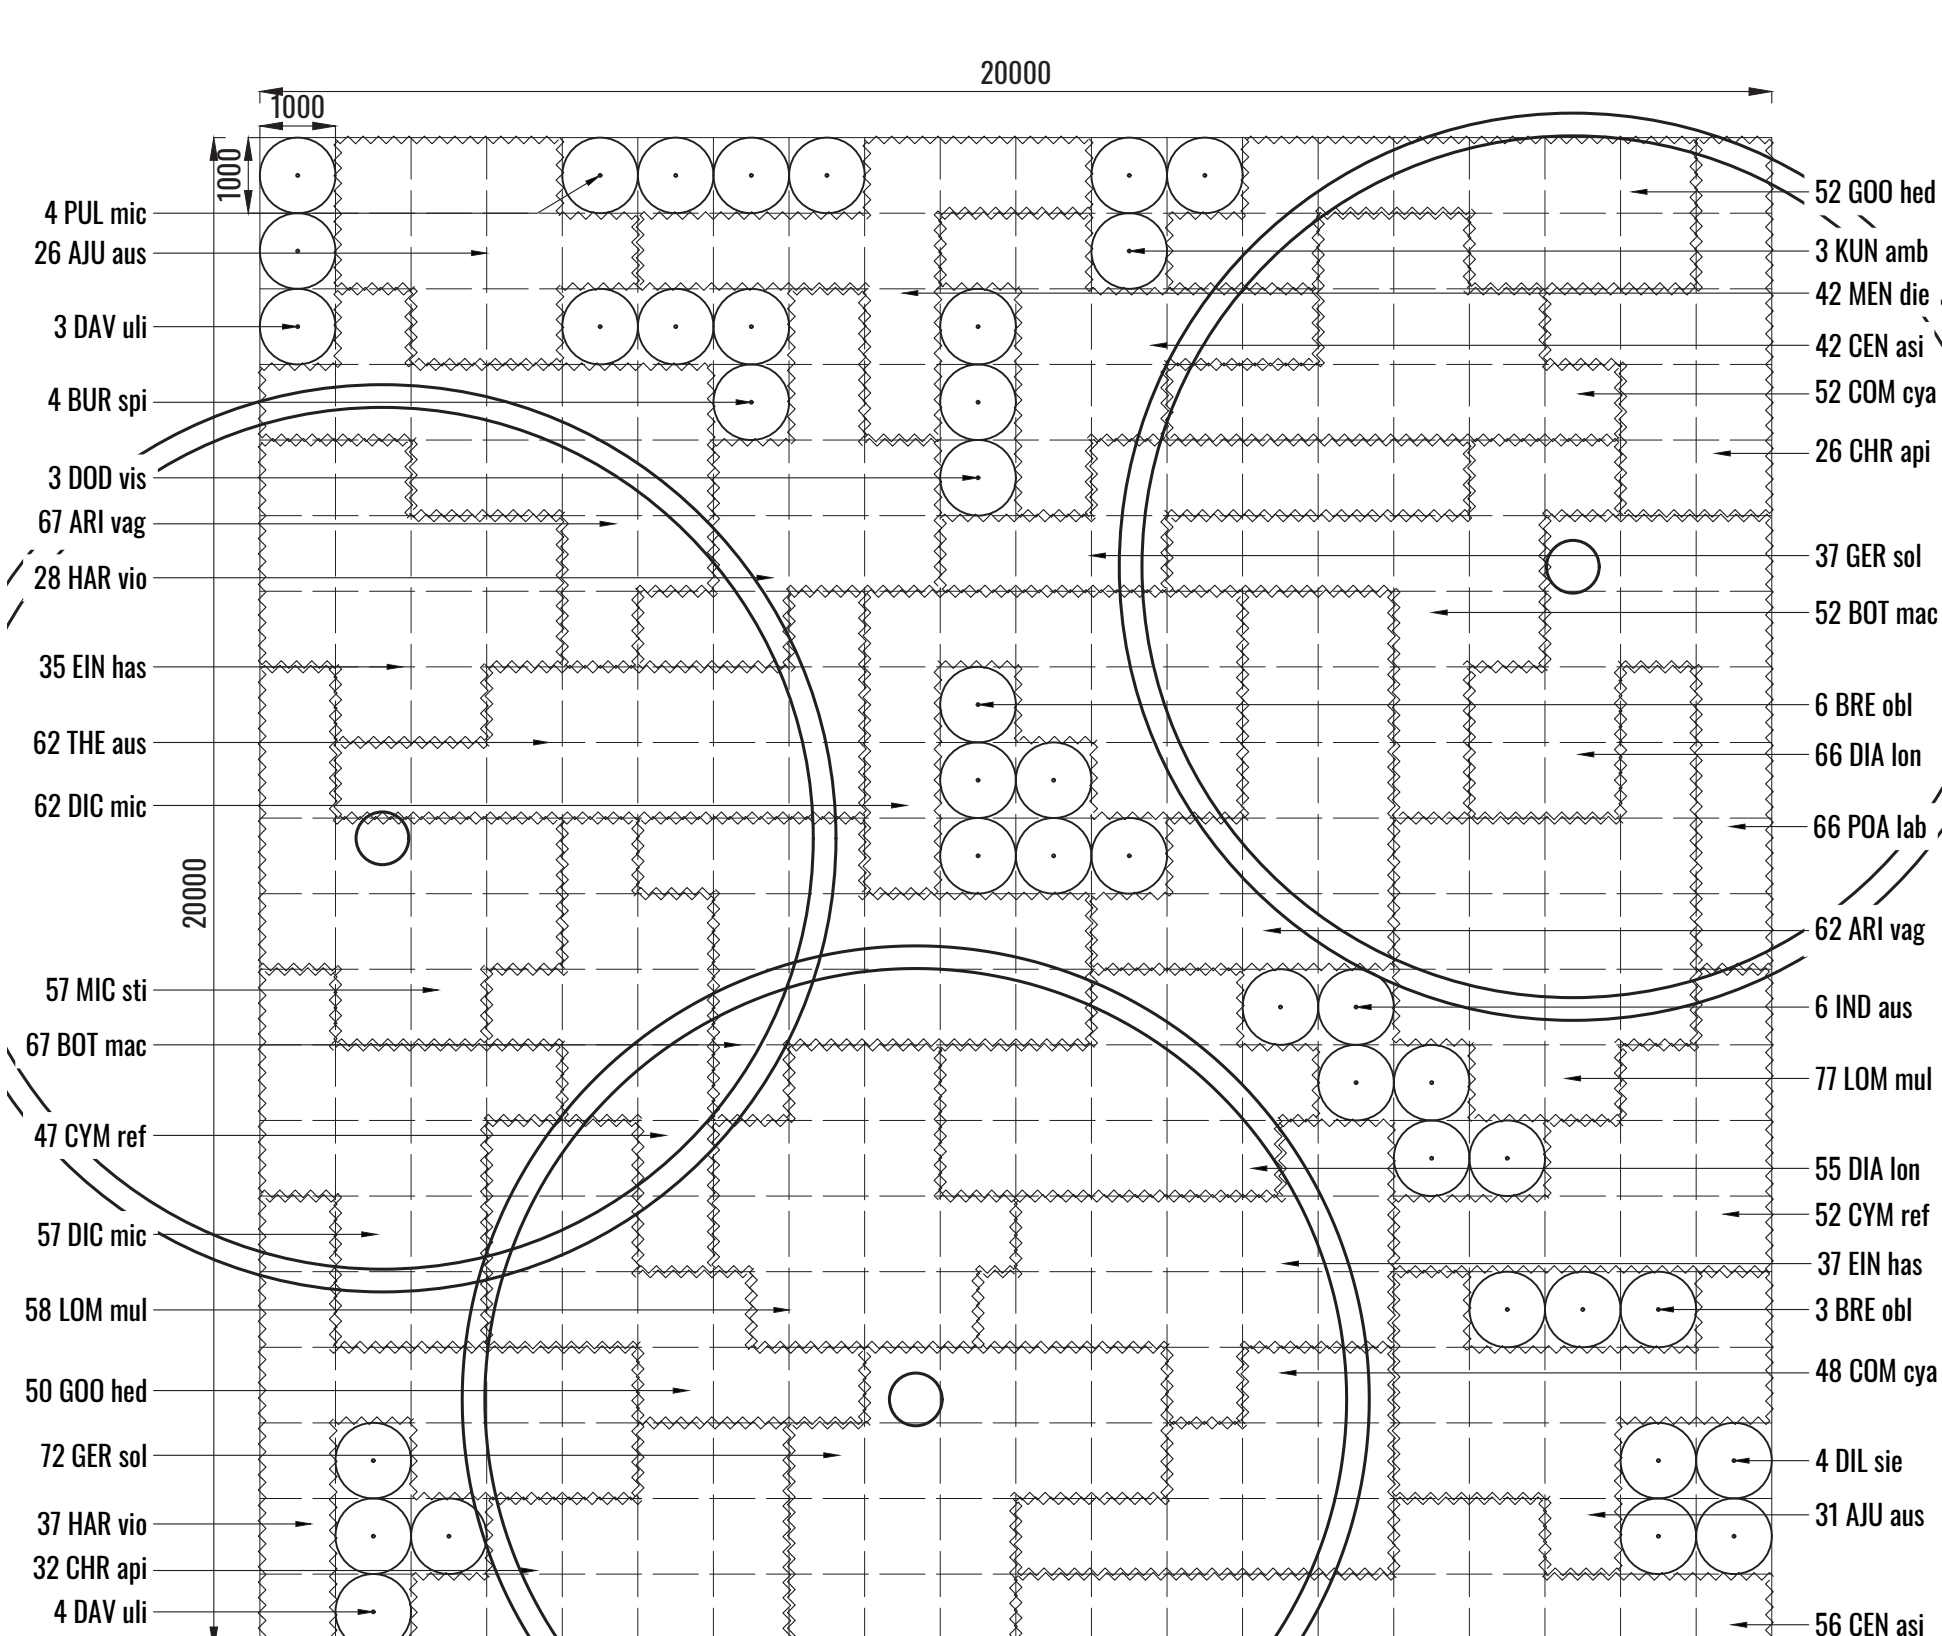

M13 MATRIX 13 - NATIVE PLANTING MIX
TYPICAL PLAN SCALE 1:100

Architect		Consultant / Consultant Document Author		Key Plan	
Site		Stage		Phase	
MAMRE ROAD DATA CENTRE CAMPUS		STAGE 1		PHASE 1	
Author Job Number: 250731		Drawn by: KC		Designed by: KC	
Project Number: SYDA		Checked by: BIG		Approved by: BIG	
File Name: SSDA-SITE-DRG-GEO-LAN-00402		Scale: As Shown @ A0		Sheet: A0	
Project name: MAMRE ROAD DATA CENTRE CAMPUS		Drawing title: Planting Matrix Details		Drawing Number: 00402	
Rev: 07					



SCALE N/A




**Mamre Road Precinct DCP 2021 / Sydney Water Mamre Road Precinct Riparian Corridor Planting Palette (Appendix B)*

Do not scale

INDICATIVE PLANTING PALETTE

Code	Botanical Name	Common Name	Mature Height	Spacing / Density	Pot Size	Mamre Rd DCP	Native species	Quantity
Trees								
ACA BIN	Acacia binervia	Coast Myall	5-15m	As shown	75L	✓	✓	26
ACA DEC	Acacia decurrens	Black/Green Wattle	6-15m	As shown	75L	✓	✓	11
ACA IMP	Acacia implexa	Hickory Wattle	6-15m	As shown	75L	✓	✓	13
ACA PAR	Acacia parramattensis	Parramatta Green Wattle	5-15m	As shown	75L	✓	✓	17
ACE BUE	Acer buergerianum	Trident Maple	6-10m	As shown	75L	✓		12
ANG HIS	Angophora hispida	Dwarf Apple	4-10m	As shown	75L		✓	25
ANG FLO	Angophora floribunda	Rough-barked apple	20-25m	As shown	75L	✓	✓	55
ANG SUB	Angophora subvelutina	Broad-Leaved Apple	20-25m	As shown	75L	✓	✓	54
BRA POP	Brachychiton populneus	Kurrajong Tree	12m	As shown	75L	✓	✓	28
COR MAC	Corymbia maculata	Spotted Gum	20-25m	As shown	75L	✓	✓	43
CUP ANA	Cupaniopsis anacardioides	Tuckeroo	10m	As shown	75L		✓	59
ELA RET	Elaeocarpus reticulatus 'Prima Donna'	Blueberry Ash	8m	As shown	75L	✓		29
EUC EUG	Eucalyptus eugeniioides	White Stringybark	20-25m	As shown	75L	✓	✓	53
EUC FIB	Eucalyptus fibrosa	Red Ironbark	20-25m	As shown	75L	✓	✓	63
EUC TER	Eucalyptus tereticornis	Forest Redgum	20-25m	As shown	75L	✓	✓	53
FRA URB	Fraxinus pennsylvanica 'Urbanite'	Fraxinus (Ash)	12m	As shown	75L	✓		3
HYM FLA	Hymenosporum flavum	Native Frangipani	8m	As shown	75L	✓	✓	54
LAG NAT	Lagerstoemia indica 'Natchez'	White Crepe Myrtle	6m	As shown	75L	✓		14
LAG SIO	Lagerstroemia indica x fauriei 'Sioux'	Hot Musk Pink Crepe Myrtle	5m	As shown	75L	✓		12
LOP CON	Lophostemon confertus	Queensland Brush Box	10-15m	As shown	75L	✓	✓	19
MEL LIN	Melaleuca linariifolia	Flax Leaf Paperbark	10m	As shown	75L	✓	✓	31
SYN GLO	Syncarpia glomulifera	Turpentine Tree	20-25m	As shown	75L	✓	✓	44
TRI LAU	Tristaniopsis laurina	Water Gum	12m	As shown	75L		✓	99
WAT FLO	Waterhousea floribunda	Weeping Lilly Pilly	10m	As shown	75L	✓	✓	29
Shrubs								
BRE obl	Breynia oblongifolia	Coffee Bush	3m	As shown	200mm	✓	✓	650
BUR spi	Bursaria spinosa	Blackthorn	3-4m	As shown	200mm	✓	✓	624
CAL lit	Callistemon viminalis 'Little John'	Little John Bottlebrush	0.8m	As shown	200mm		✓	481
DAV uli	Daviesia ulicifolia	Gorse Bitter-Pea	2m	As shown	200mm	✓		378
DIL sie	Dillwynia sieberi	Prickly- Parrot Pea	0.5-2.5m	As shown	200mm		✓	436
DOD vis	Dodonaea viscosa subsp. cuneata	Wedge Leaf Hop Bush	1.5-2.5m	As shown	200mm		✓	662
IND aus	Indigofera australis	Native Indigo	2.5m	As shown	200mm	✓	✓	1720
KUN amb	Kunzea ambigua 'Rivan'	Fringed Heath Myrtle	2m	As shown	200mm	✓	✓	892
LEP pin	Leptospermum 'Pink Cascade'	Pink Cascade Tea Tree	0.5-0.8m	As shown	200mm		✓	447
MEL thy	Melaleuca thymifolia	Honey Myrtle	1-1.5m	As shown	200mm		✓	449
PUL mic	Pultenaea microphylla	Spreading Bush-Pea	2m	As shown	200mm		✓	320
WES blu	Westringia 'Blue Gem' [WES03]	Native Rosemary	1-1.5m	As shown	200mm		✓	553
Grasses + Groundcover								
AJU aus	Ajuga australis	Austral Bugle	0.1-0.3m	3/m2	140mm	✓	✓	6776
ARI vag	Aristida vagans	Threeawn speargrass	0.3-0.85m	5/m2	Tubestock		✓	13353
BOT mac	Bothriochloa macra	Red Grass	0.3-1m	5/m2	Tubestock		✓	11365
BRU aus	Brunoniella australis	Blue Trumpet	0.2m	5/m2	Tubestock	✓	✓	10759
CAR ros	Carpobrotus rossii	Native Pig Face	0.2-0.4m	3/m2	140mm		✓	5617
CEN asi	Centella asiatica	Pennywort	0.15-0.5m	5/m2	140mm		✓	9937
CHR api	Chryscephalum apiculatum	Common Everlasting	0.3m	3/m2	140mm	✓	✓	7635
COM cya	Commelina cyanea	Scuvy Weed	0.4m	5/m2	Tubestock	✓	✓	13653
COR sta	Correa alba 'Star Showers'	Native Fuchsia	0.4m	3/m2	Tubestock		✓	1581
CYM ref	Cymbopogon refractus	Barbed Wire Grass	1m	5/m2	Tubestock	✓	✓	10096
DIA cae	Dianella caerulea	Blue flax-lily	0.7m	5/m2	Tubestock	✓	✓	5623
DIA lon	Dianella longifolia	Flax Lilly	0.8m	5/m2	Tubestock	✓	✓	13179
DIA sil	Dianella 'Silver Streak'	Flax Lily	0.4-0.6m	5/m2	Tubestock		✓	9874
DIC mic	Dichelachne micrantha	Shorthair Plumegrass	0.3-1m	5/m2	Tubestock	✓	✓	12473
DIC rep	Dichondra repens	Kidney Weed	0.3m	5/m2	Tubestock	✓	✓	11143
EIN has	Einadia hastata	Berry Saltbush	0.5m	3/m2	140mm	✓	✓	6470
ERE gla	Eremophila glabra 'Prostrate'	Emu Bush	0.3m	3/m2	140mm		✓	954
GER sol	Geranium solanderi var. solanderi	Austral Crane's Bill	0.5m	5/m2	140mm		✓	24908
GOO hed	Goodenia hederacea	Forest goodenia	0.5m	5/m2	140mm	✓	✓	7281
GRE aus	Grevillea 'Aussie Crawl'	Aussie Crawl Grevillea	0.4m	3/m2	140mm		✓	2816
HAR vio	Hardenbergia violacea 'Mini Meema'	Purple Coral Pea	0.5m	3/m2	140mm	✓	✓	5917
LOM con	Lomandra confertifolia 'Little Con'	Mat Rush	0.3m	5/m2	Tubestock		✓	4494
LOM lon	Lomandra longifolia	Mat Rush	1.0m	5/m2	Tubestock	✓	✓	6883
LOM mul	Lomandra multiflora	Mat Rush	0.5-0.6m	5/m2	Tubestock	✓	✓	11800
LOM tan	Lomandra longifolia 'Tanika'	Mat Rush	0.5m	5/m2	Tubestock	✓	✓	3997
MEN die	Mentha diemenica	Slender Mint	0.15m	5/m2	Tubestock	✓	✓	5907
MIC sti	Microlaena stipoides var. stipoides	Weeping Grass	0.3-0.7m	5/m2	Tubestock		✓	6893
MYO par	Myoporum parvifolia 'Yareena' [PARV01]	Creeping Boobialla	0.1-0.2m	3/m2	140mm	✓	✓	2861
POA esk	Poa 'Eskdale Blue'	Blue Tussock Grass	0.45-0.6m	5/m2	Tubestock		✓	5701
POA lab	Poa labillardieri	Tussock Grass	0.5m	5/m2	Tubestock	✓	✓	8735
PRA pur	Pratia purpurascens	Whiteroot	0.1-0.2m	4/m2	Tubestock	✓	✓	7685
THE aus	Themeda australis	Kangaroo Grass	0.8m	5/m2	Tubestock		✓	8621
TRA fla	Trachelospermum jasminoides 'Flat Mat'	Star Jasmine	0.3-0.4m	4/m2	140mm	✓		4990
VIO hed	Viola hederacea	Native Violet	0.3m	4/m2	140mm		✓	8837
WAH com	Wahlenbergia communis	Tufted bluebell	0.3m	4/m2	140mm	✓	✓	8453
*Plant numbers to be finalised at Detailed Design / CO-Tender stage								

PLANT IMAGES

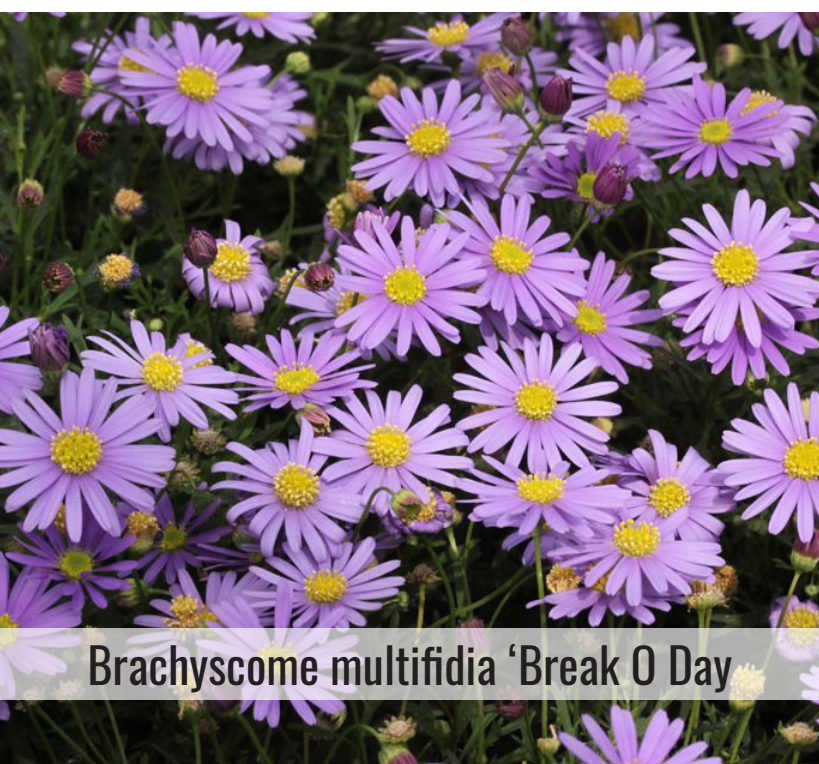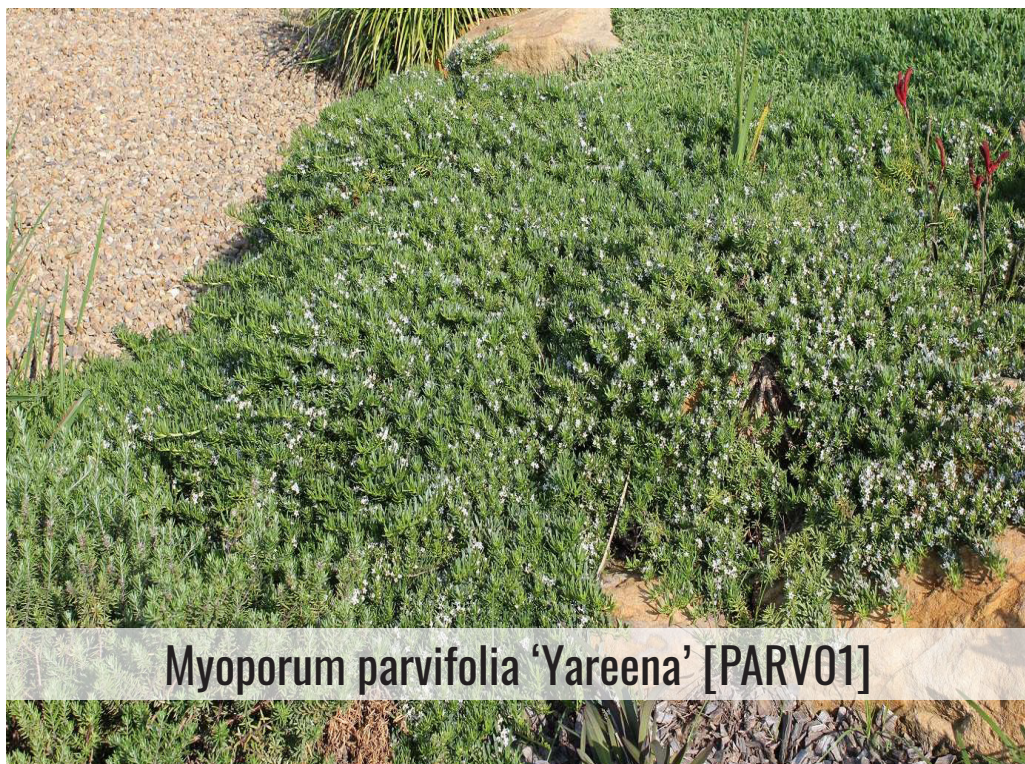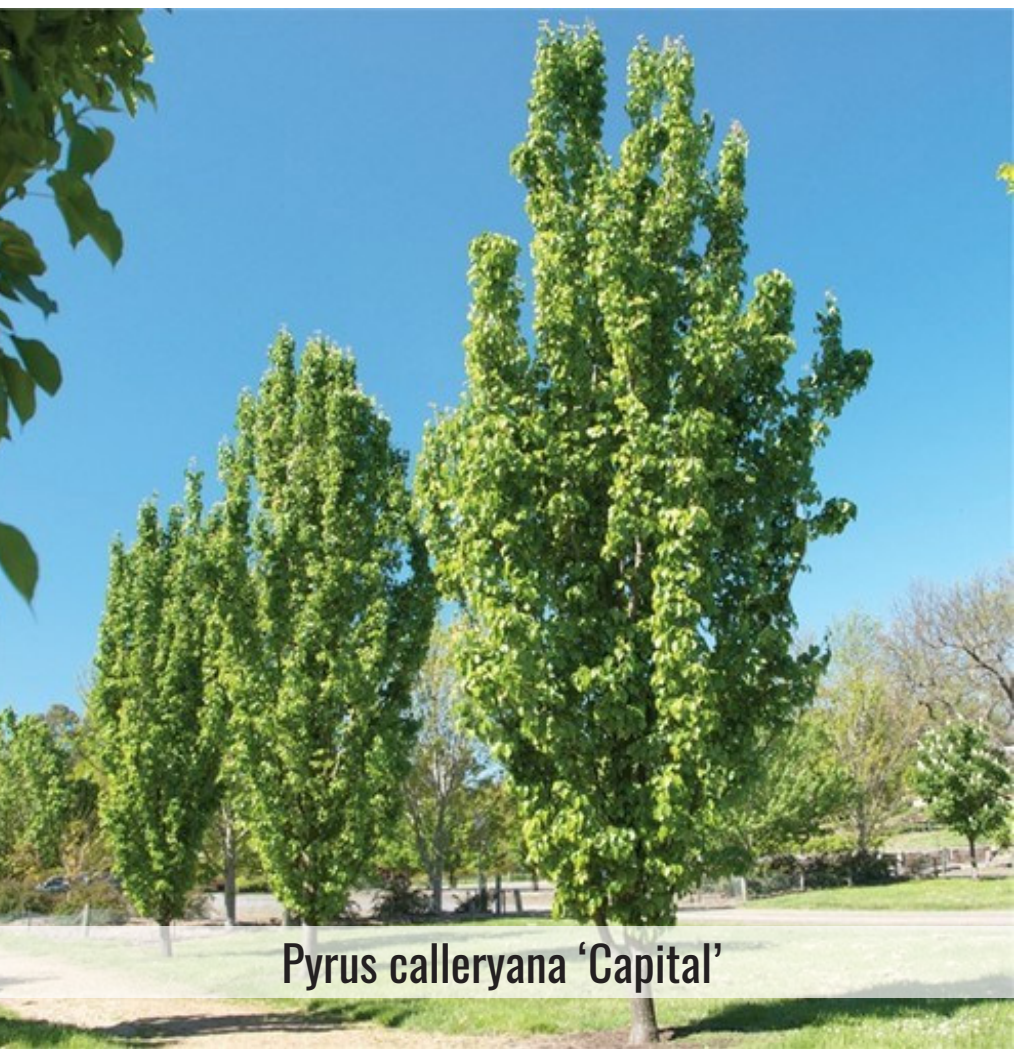

Drawing Status: SSSDA SUBMISSION		
07	03.06.26	UPDATED TO DEPARTMENT COMMENTS
06	26.11.25	UPDATED FOR SSSDA SUBMISSION
05	15.11.25	UPDATED FOR SSSDA SUBMISSION
04	06.11.25	FOR SSSDA SUBMISSION
03	15.10.25	FOR SSSDA - DRAFT
02	30.09.25	10% CONCEPT DESIGN
01	16.09.25	DRAFT 10% CONCEPT DESIGN
Issue:	Date:	Description:

Do not scale

Architects: 	Contractor / Consultant / Document Author: Suite 303, 8 Help Street, Chateau NSW 2061 Ph: (02) 9411 1485 www.geoscapes.com.au ABN 64 620 205 781 ACN 620 205 781	Key Plan: 	Site: MAMRE ROAD DATA CENTRE CAMPUS Author Job Number: KC 250731 Project Number: SYDA File Name: SSDA-SITE-DRG-GEO-LAN-00501	Stage: STAGE 1 Drawn by: KC Checked by: BG Scale: N/A Approved by: BG Sheet: A0	Phase: PHASE 1 Designed by: N/A Approved by: BG	Project name: MAMRE ROAD DATA CENTRE CAMPUS Drawing title: Plant Schedule & Imagery Drawing Number: 00501	Rev: 07
---------------------	---	---------------	---	--	--	--	------------