
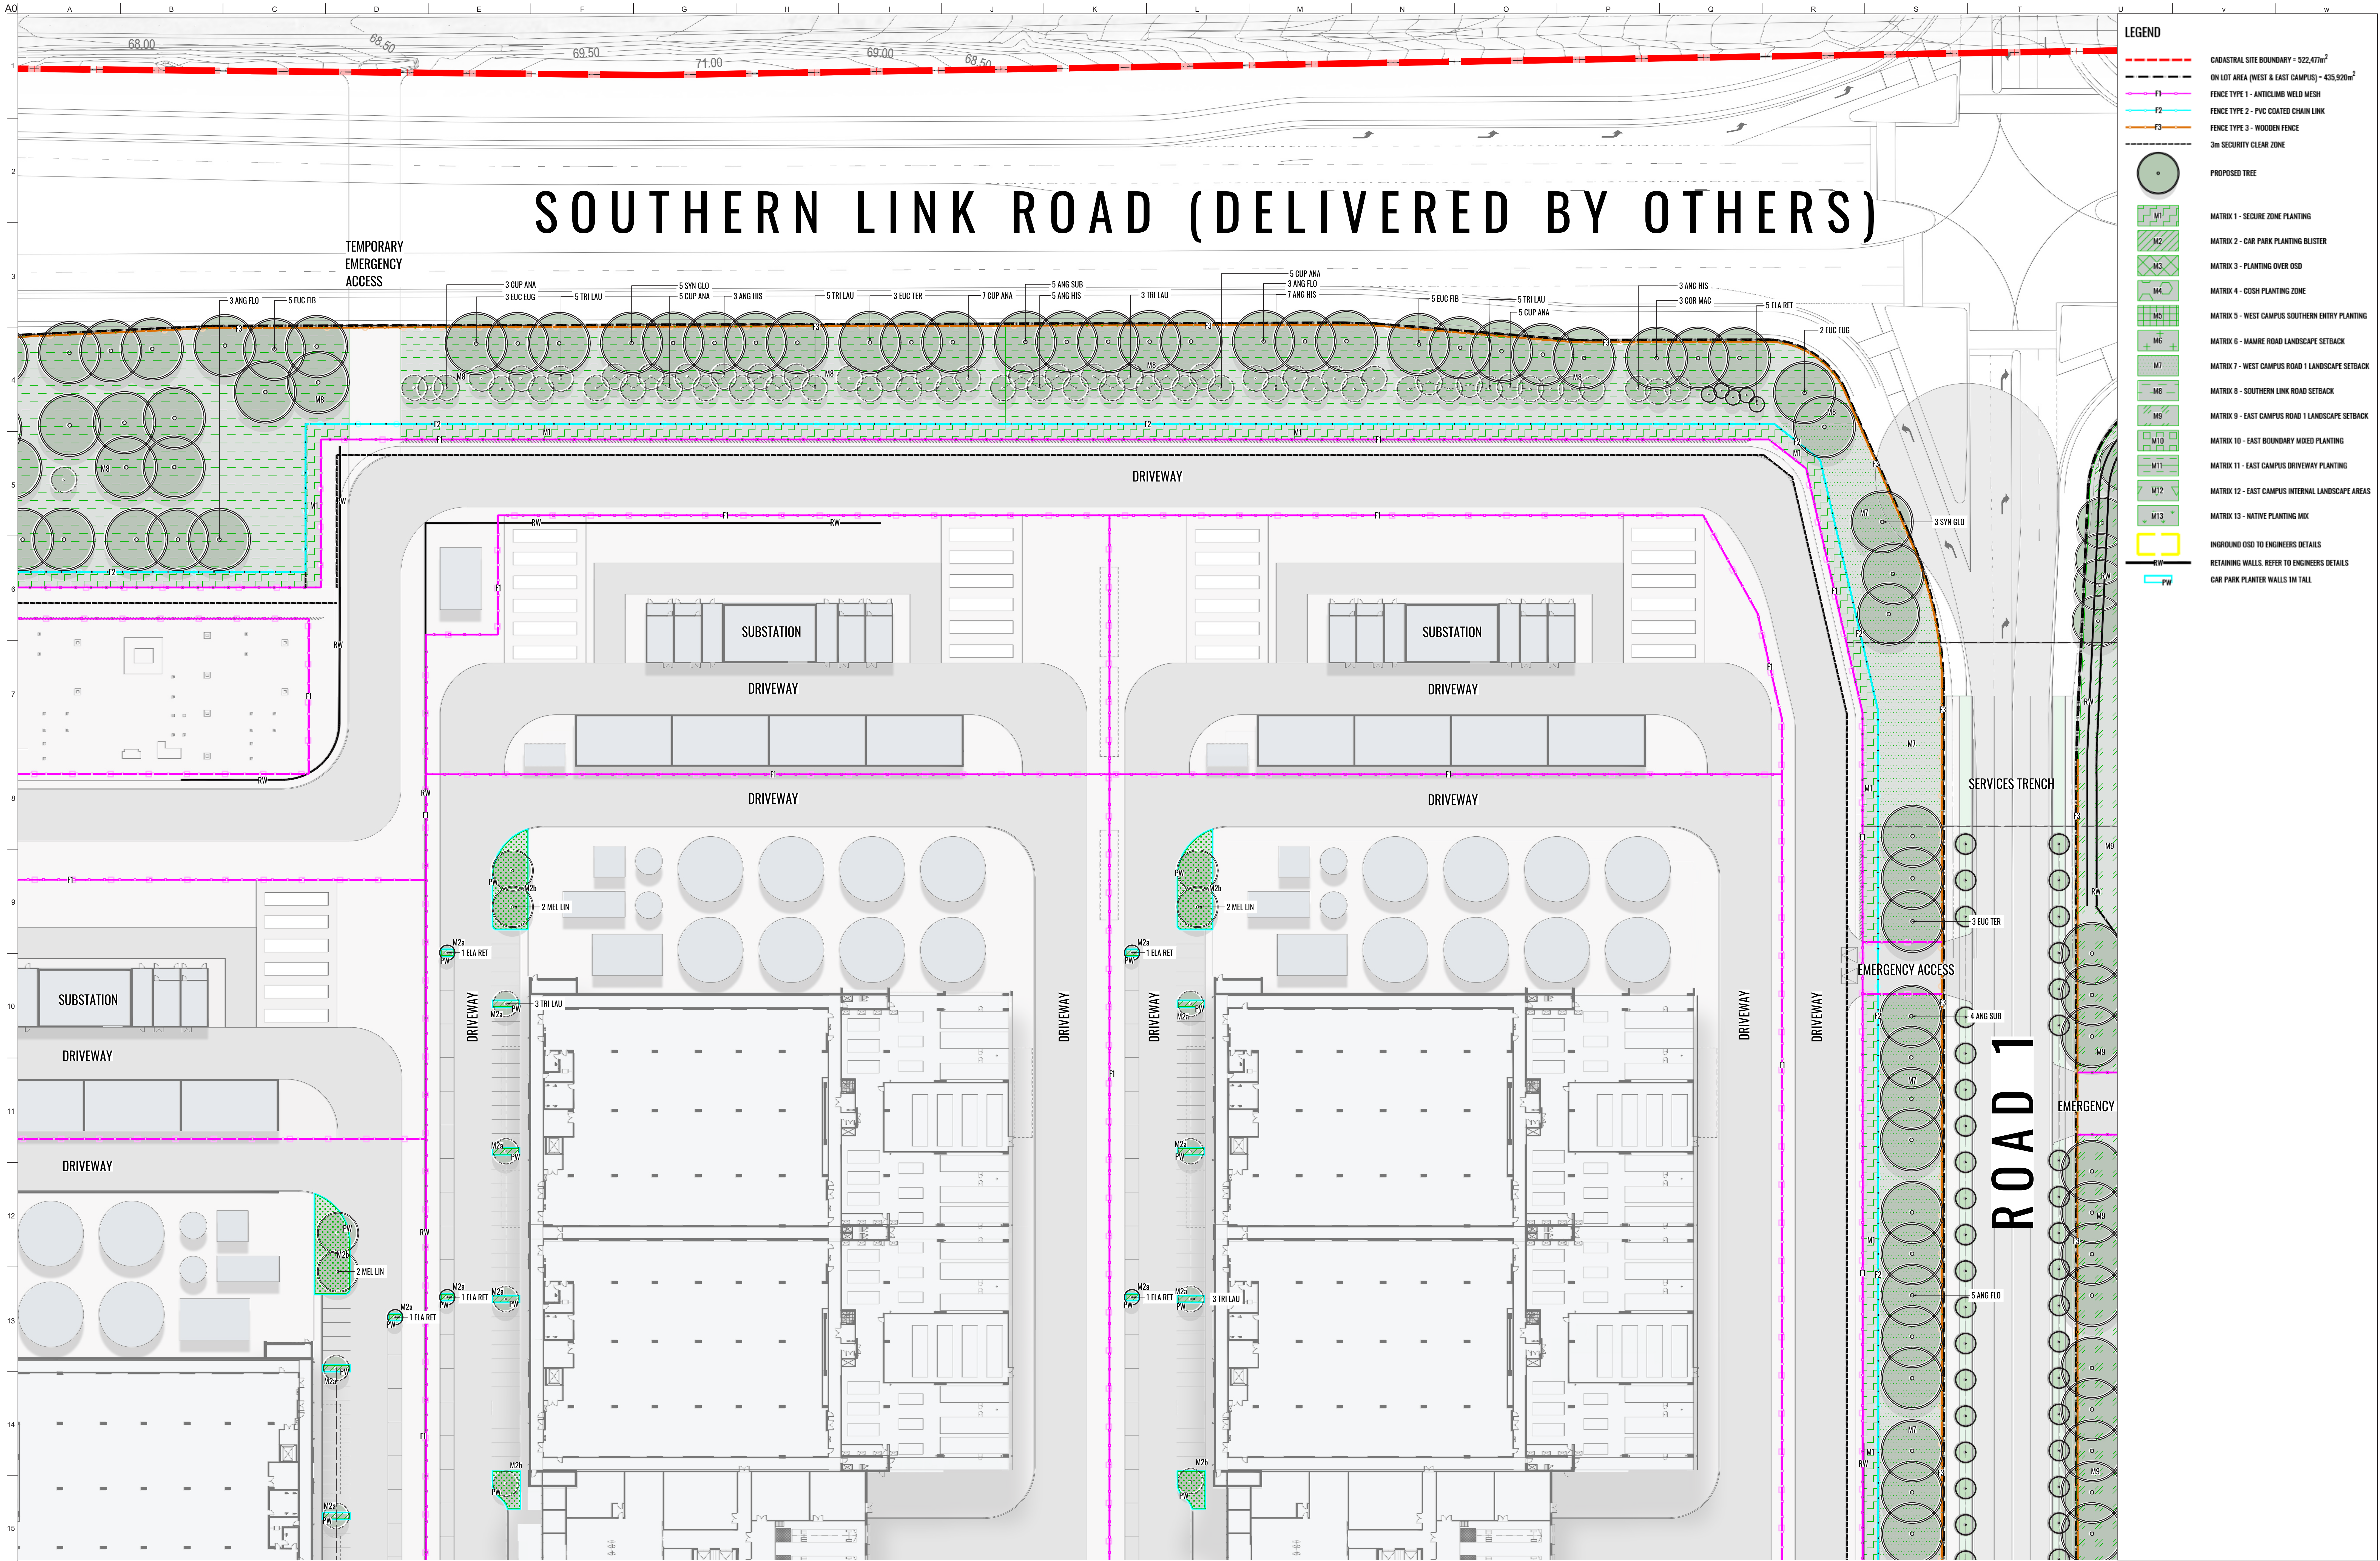


CONFIDENTIAL

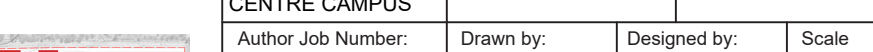

Drawing Status: SSSA SUBMISSION			Architects:			Contractor / Consultant / Document Author:			Key Plan:			Site: MAMRE ROAD DATA CENTRE CAMPUS			Stage: STAGE 1			Phase: PHASE 1			Project name: MAMRE ROAD DATA CENTRE CAMPUS													
07	03.02.26	UPDATED TO DEPARTMENT COMMENTS																																
06	26.11.25	UPDATED FOR SSSA SUBMISSION																																
05	13.11.25	UPDATED FOR SSSA SUBMISSION																																
04	06.11.25	FOR SSSA SUBMISSION																																
03	16.10.25	FOR SSSA - DRAFT																																
02	30.09.25	10% CONCEPT DESIGN																																
01	16.09.25	DRAFT 10% CONCEPT DESIGN																																
Issue	Date	Description	Author Job Number: 250731				Designed by: KC				Drawn by: KC				Checked by: BG				Approved by: BG				Sheet: A0			Drawing title: Detail Plan - Sheet 3								
File Name: SSSA-SITE-DRG-GEO-LAN-00103															Drawing Number: 00103				Sheet: 07															
Do not scale																																		

Do not scale

Greenbox

GEOSCAPES
LANDSCAPE ARCHITECTS

Suite 303, 8 Help Street, Chatswood NSW 2067 Ph: (02) 9411 1485
www.geoscapes.com.au
ARN 84 620 205 781 ACN 620 205 781

A scale bar at the bottom left indicates distances from 0 to 5 meters. A north arrow at the bottom right points towards the top right of the page.

MAMRE ROAD DAT CENTRE CAMPUS
Author Job Number: 250731
Project Number:

File Name	SSDA-SITE-DRG-GEO-LAN-00104		

A	STAGE 1
	Drawn by: KC
	Checked by:

E-DRG-GEO-LAN-00104

Male	Drawn
00	De
net	

	Days
	00

Retail Pl

104

an - Sl

Sheet 4

CAMPUS

	Re
	0

Drawing Status: SSDA SUBMISSION			Architect:			Contractor / Consultant / Document Author:			Key Plan:			Site: MAMRE ROAD DATA CENTRE CAMPUS			Stage: STAGE 1			Phase: PHASE 1			Project name: MAMRE ROAD DATA CENTRE CAMPUS		
07	03.02.26	UPDATED TO DEPARTMENT COMMENTS				 Suite 302/38 Help Street, Chateau NSW 2067 Ph: (02) 9411 1445 www.geoscapes.com.au ABN 64 620 225 781 ACN 620 225 781									Drawn by: SLH			Drawing title: Detail Plan - Sheet 5					
06	26.11.25	UPDATED FOR SSDA SUBMISSION													KC						Designed by: 1 A0		
03	13.11.25	UPDATED FOR SSDA SUBMISSION													KC						Approved by: Sheet		
04	06.11.25	FOR SSDA SUBMISSION													BG						A0		
03	15.10.25	FOR SSDA - DRAFT																					
02	30.09.25	10% CONCEPT DESIGN																			Drawing Number: 00105		
01	16.09.25	DRAFT 10% CONCEPT DESIGN																					
Issue	Date	Description																					



LEGEND ----- CADASTRAL SITE BOUNDARY = 522,477m² ----- ON LOT AREA (WEST & EAST CAMPUS) = 435,920m² ----- F1 FENCE TYPE 1 - ANTICLIMB WELD MESH ----- F2 FENCE TYPE 2 - PVC COATED CHAIN LINK ----- F3 FENCE TYPE 3 - WOODEN FENCE ----- 3m SECURITY CLEAR ZONE PROPOSED TREE M1 MATRIX 1 - SECURE ZONE PLANTING M2 MATRIX 2 - CAR PARK PLANTING BLISTER M3 MATRIX 3 - PLANTING OVER OSD M4 MATRIX 4 - CUSH PLANTING ZONE M5 MATRIX 5 - WEST CAMPUS SOUTHERN ENTRY PLANTING M6 MATRIX 6 - MAMRE ROAD LANDSCAPE SETBACK M7 MATRIX 7 - WEST CAMPUS ROAD 1 LANDSCAPE SETBACK M8 MATRIX 8 - SOUTHERN LINK ROAD SETBACK M9 MATRIX 9 - EAST CAMPUS ROAD 1 LANDSCAPE SETBACK M10 MATRIX 10 - EAST BOUNDARY MIXED PLANTING M11 MATRIX 11 - EAST CAMPUS DRIVEWAY PLANTING M12 MATRIX 12 - EAST CAMPUS INTERNAL LANDSCAPE AREAS M13 MATRIX 13 - NATIVE PLANTING MIX INGROUND OSD TO ENGINEERS DETAILS RETAINING WALLS. REFER TO ENGINEERS DETAILS CAR PARK PLANTER WALLS 1M TALL	
Phase 1 Designed by: Scale 1:400 Approved by: Sheet A0	Project name: MAMRE ROAD DATA CENTRE CAMPUS Drawing title: Detail Plan - Sheet 6 Drawing Number: 00106 Rev: 07
AN-00106	