


Attachment A: LEP Amendments

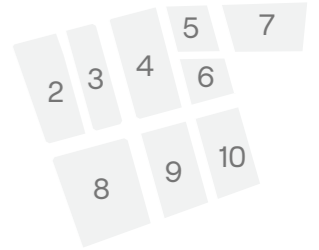


Height of Building



LEGEND

■	A (3m)
■	J (9.5m)
■	Q (19m)
■	S1 (23m)
■	S2 (24m)
■	U1 (30m)
■	U2 (32m)
■	U3 (34m)
■	V1 (37m)
■	V2 (38m)
■	V3 (39m)
■	Y (54m)
■	Z (56m)
■	AA1 (62m)
■	AA2 (65m)
■	AA3 (68m)
■	AA4 (74m)
■	AA5 (76m)
■	PAN OPS (126.40 RL)




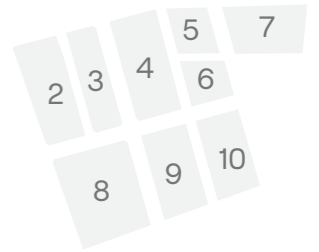


Floor Space Ratio


LEGEND

J (0.82)
N (1.05)
S1 (1.75)
S2 (1.80)
T1 (2.00)
T2 (2.33)
T3 (2.40)
U1 (2.54)
U2 (2.57)
U3 (2.61)
U4 (2.65)
W (3.70)
X1 (4.00)
X2 (4.49)
Y1 (4.72)
Y2 (4.74)
Y3 (4.83)
Z1 (5.11)
Z2 (5.58)
Z3 (5.60)
AA1 (6.91)
AA2 (6.98)
AB1 (7.08)
AB2 (7.62)
AE (10.46)

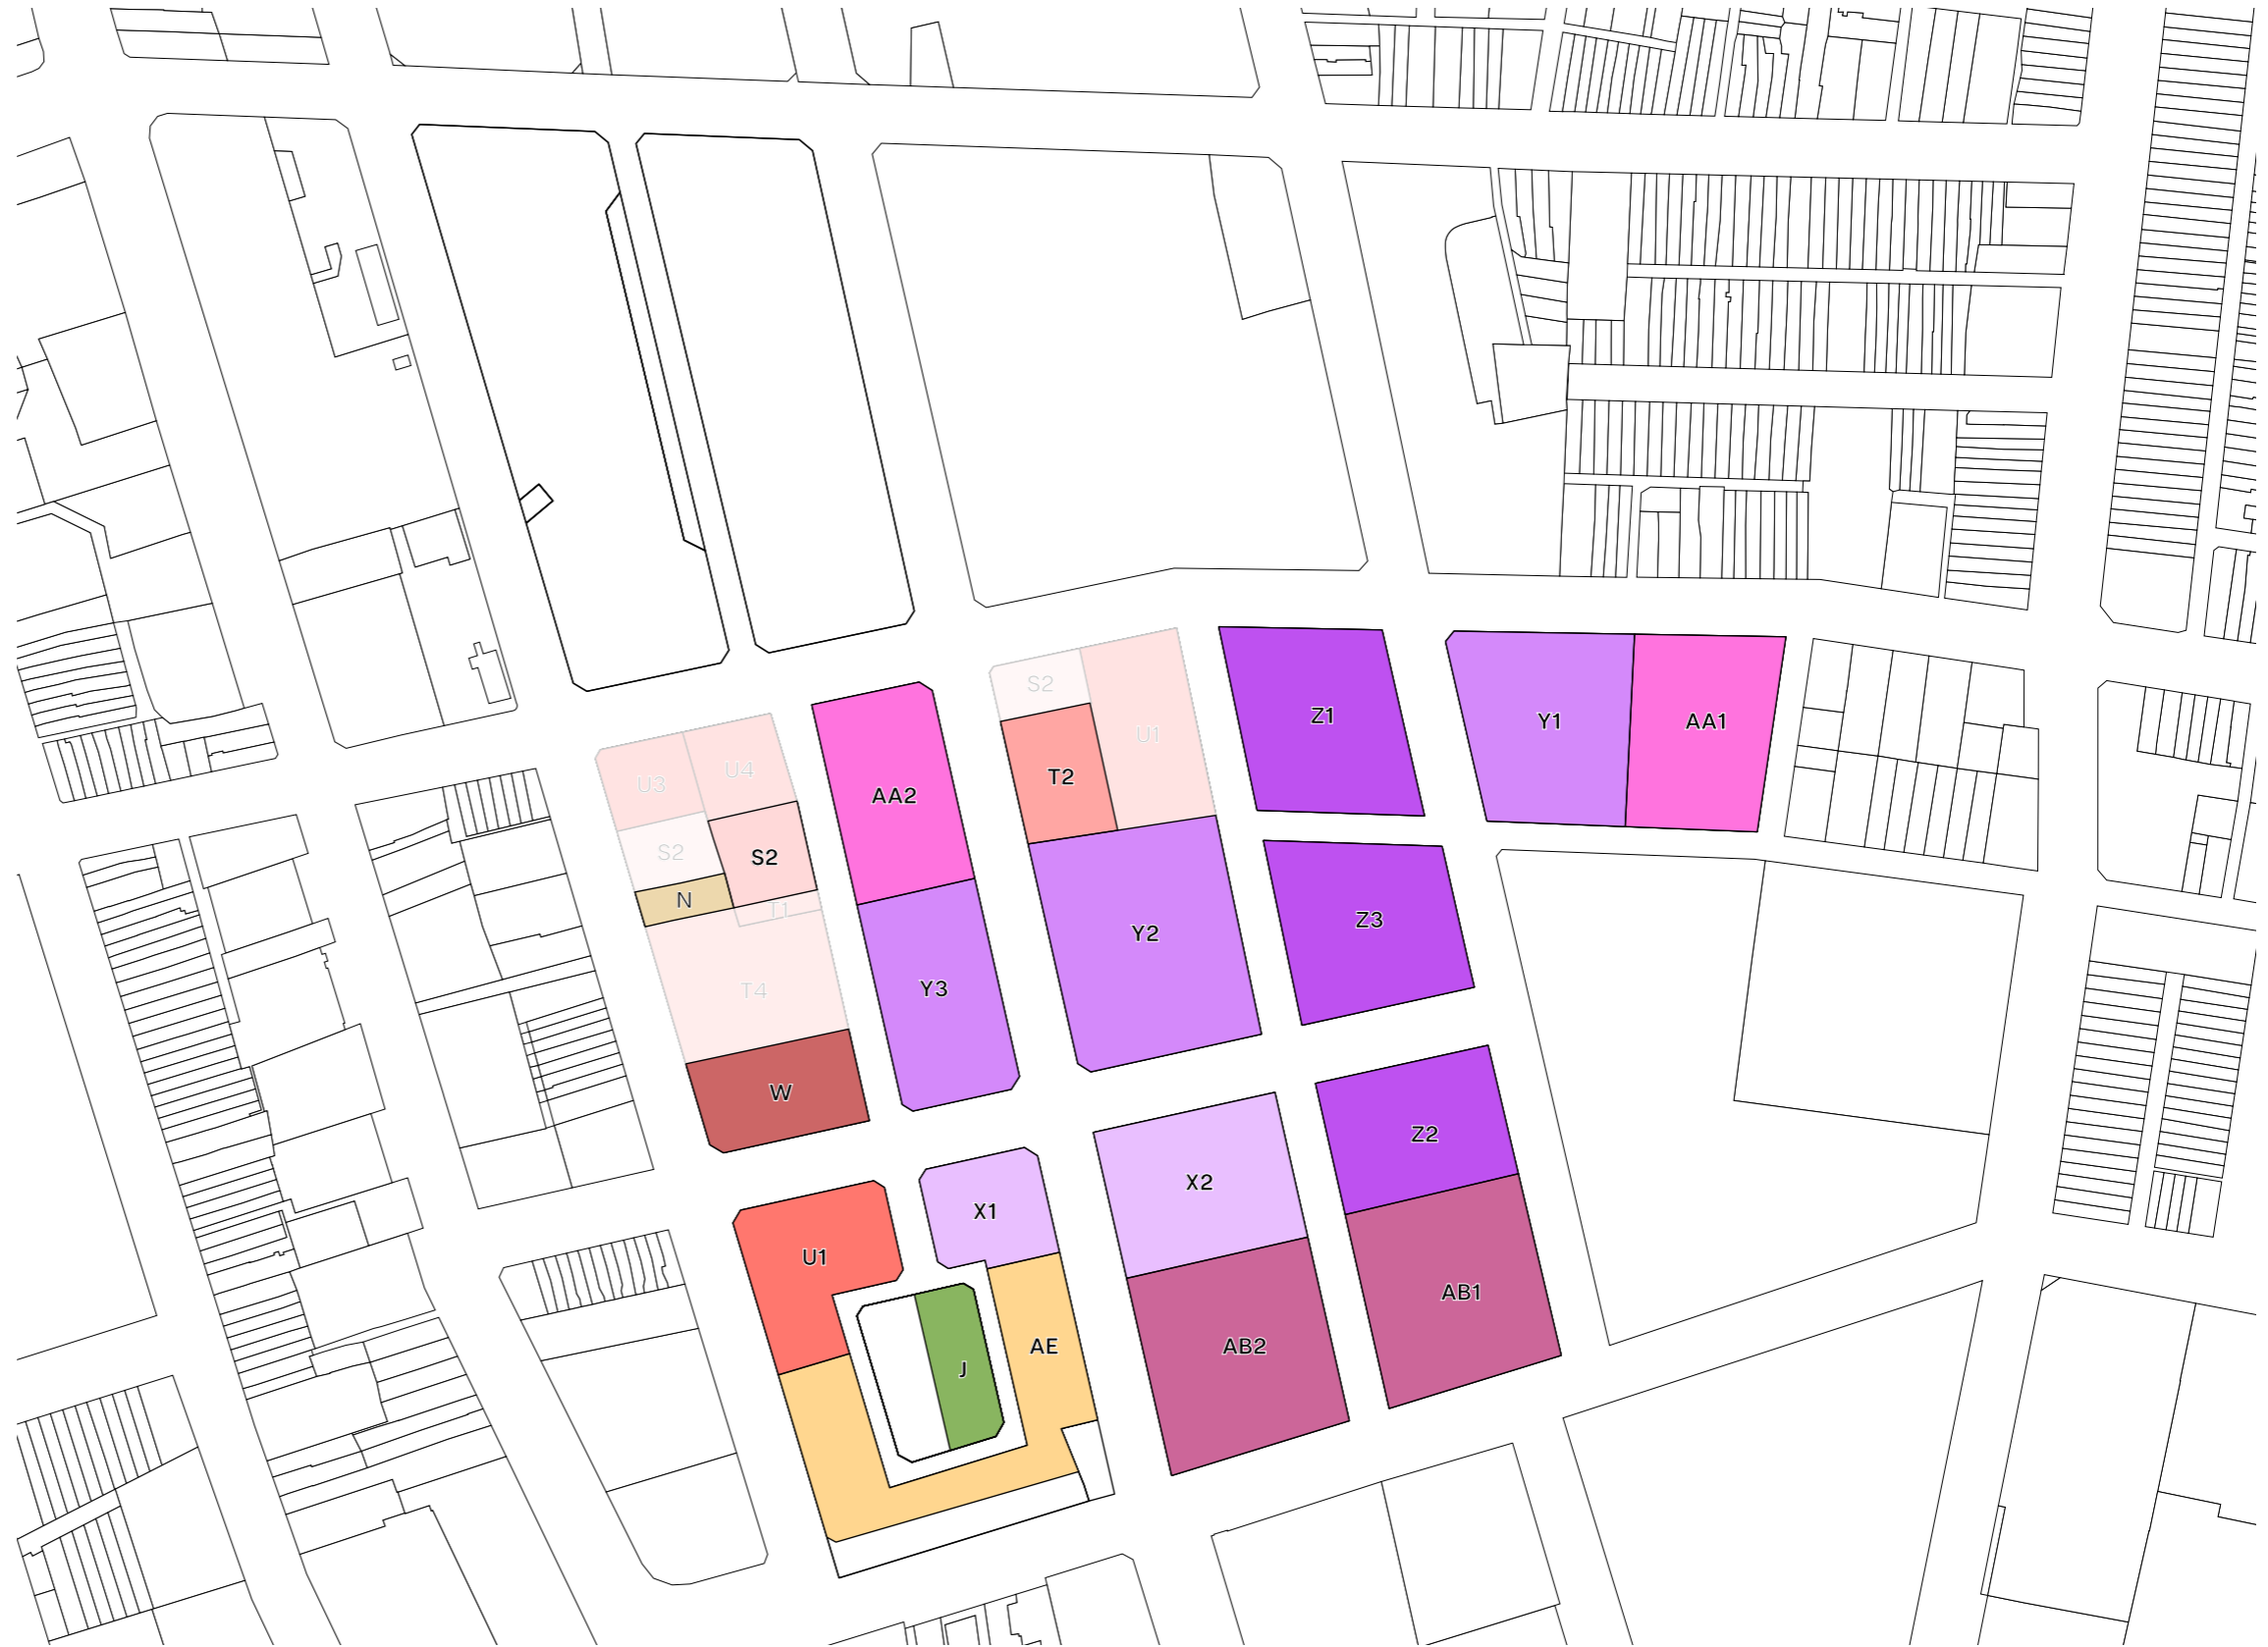

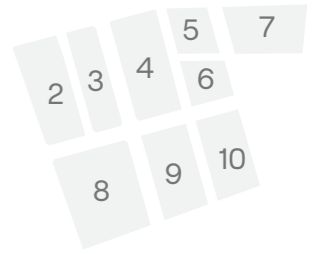

Active Frontage

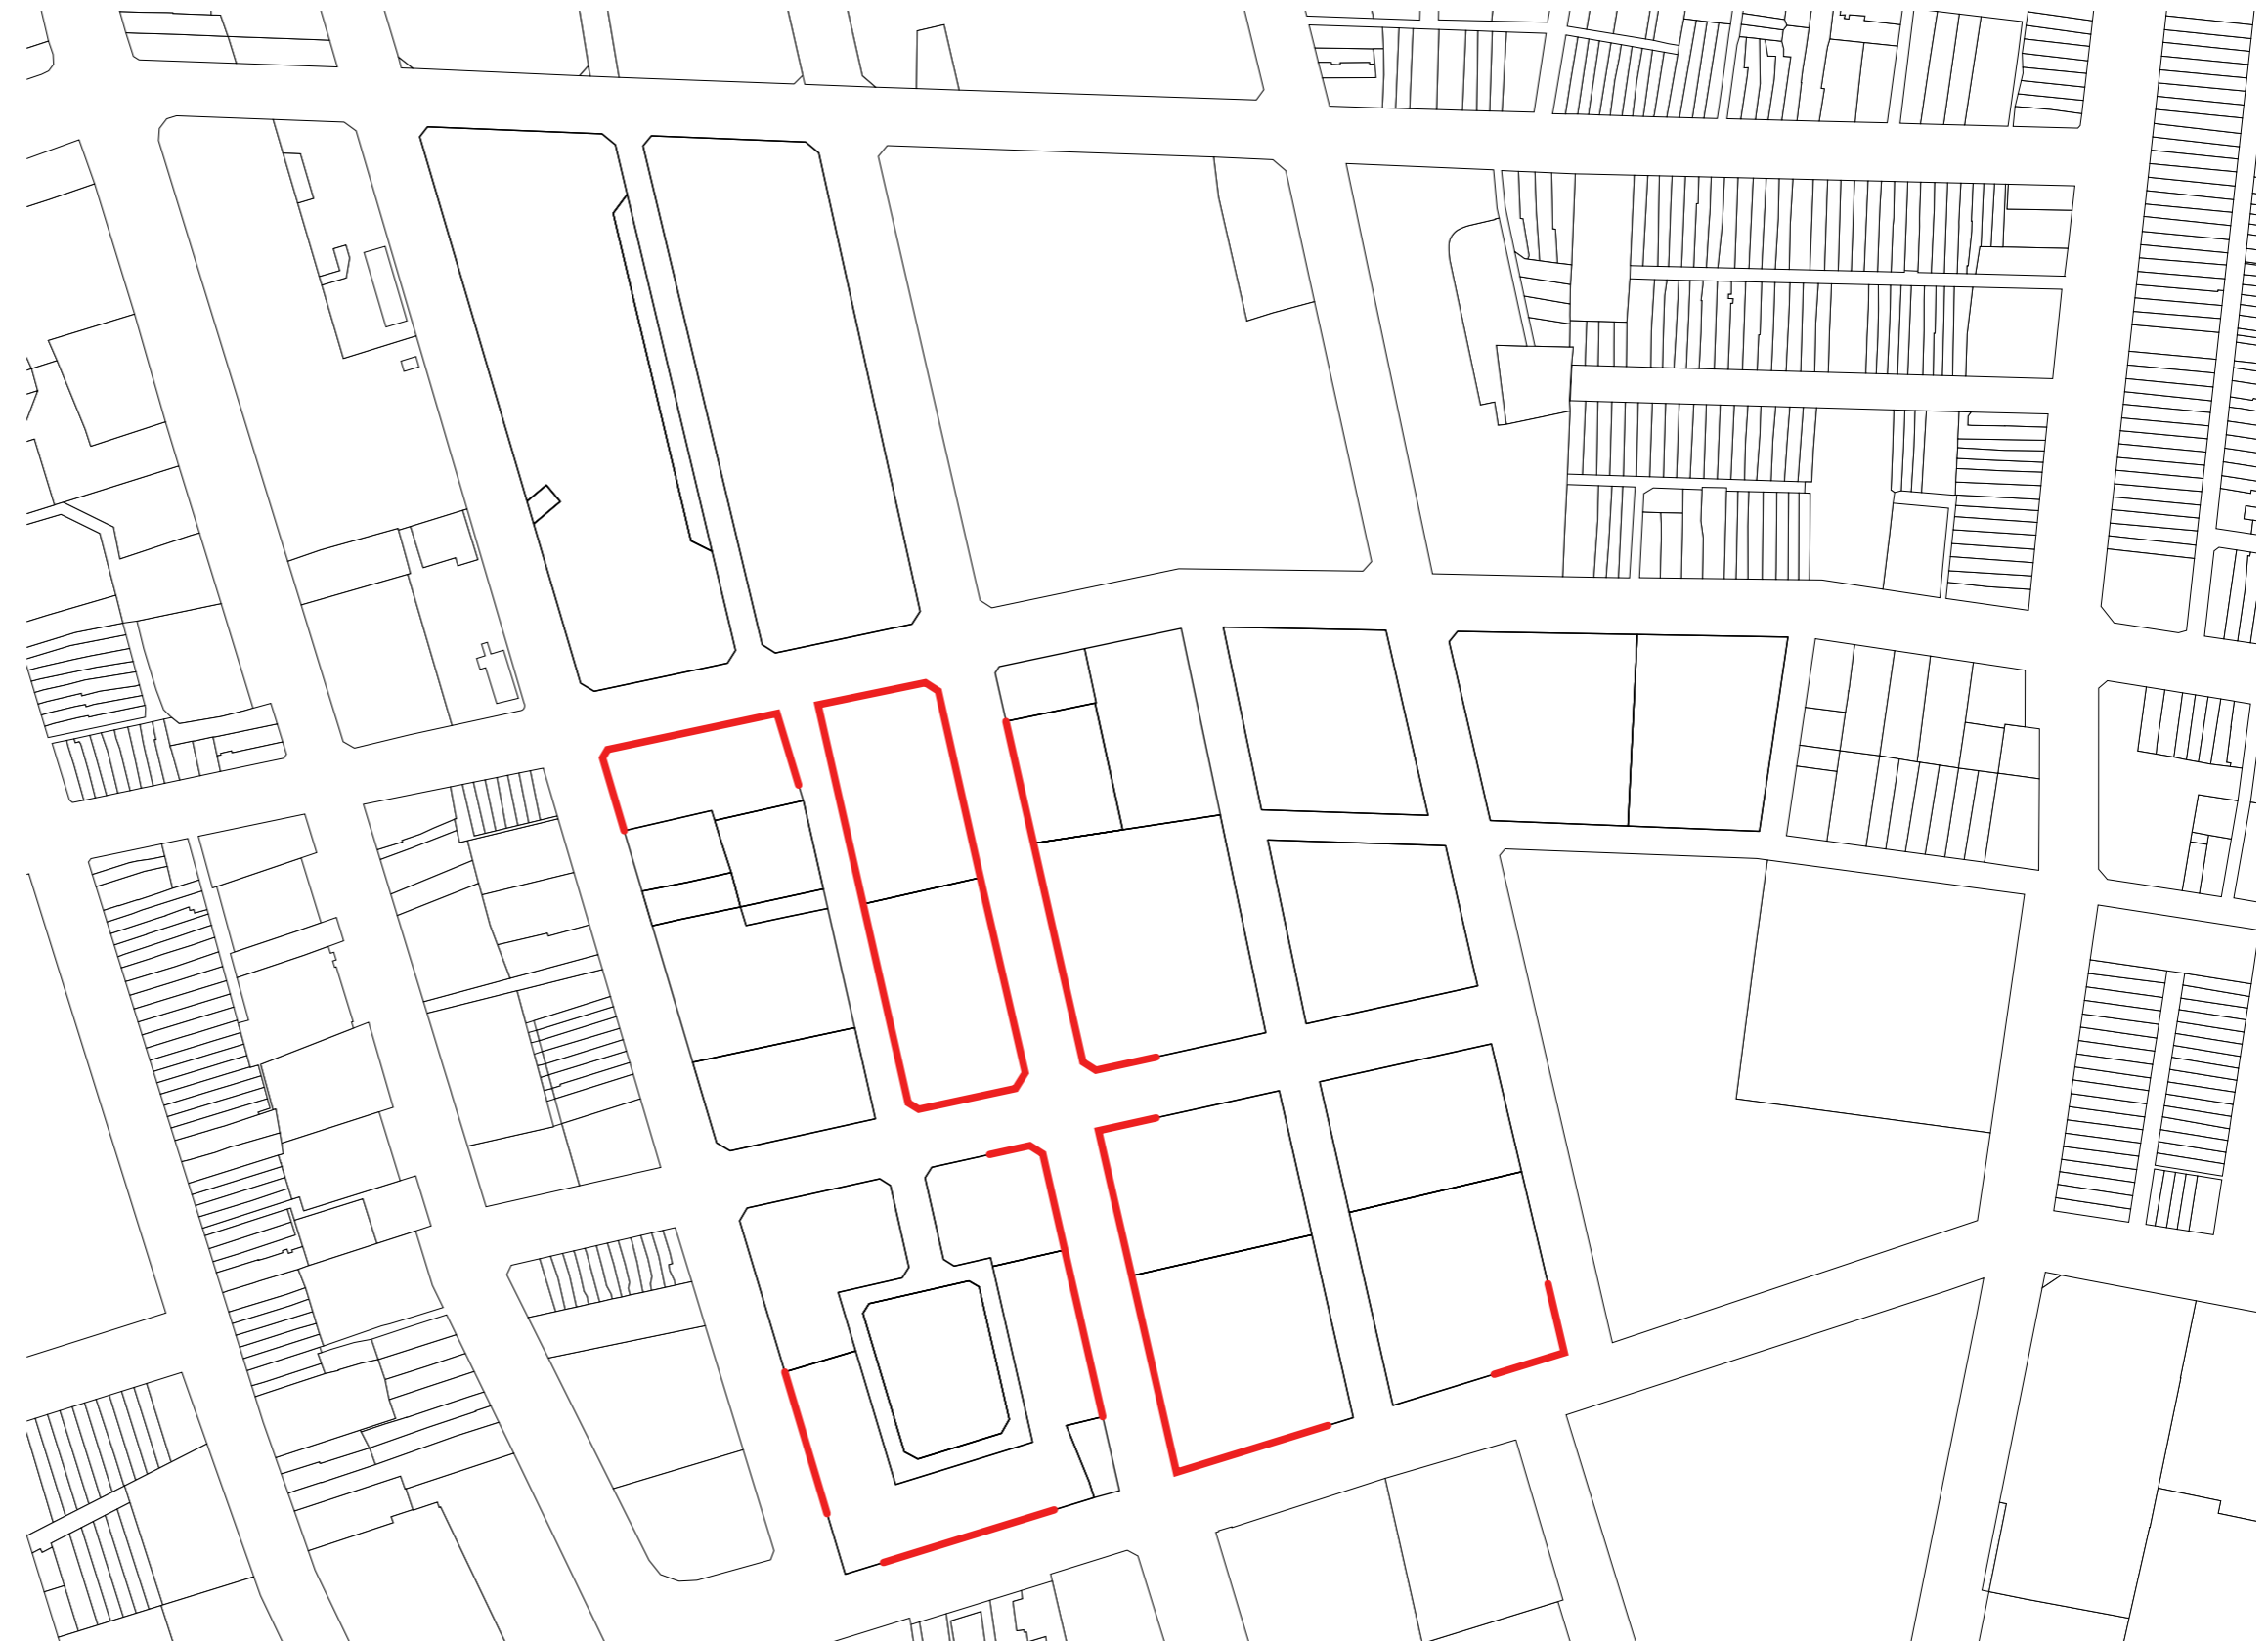

LEGEND

■ Active street frontage

