



JUNE 21 - 9am



JUNE 21 - Midday



JUNE 21 - 3pm

LEGEND

- EXISTING SHADOWS
- ADDITIONAL SHADOWS
- EXTENT OF SSDA

GARDNER WETHERILL
ASSOCIATES

T (02) 9929 6777
F (02) 9929 3999
E design@gardnerwetherill.com.au
A.C.N. 104 476 833

LEVEL 2 Suite 2.01
460 Pacific Highway
St Leonards 2065

Not a valid Architect - Alistair Rose Gardner (Reg No. 3949)


Butler & Co Architects



Kent Road Public School Development
Herring Road MARSFIELD NSW 2122



School Infrastructure NSW
School Infrastructure 299 George Street SYDNEY NSW 2000

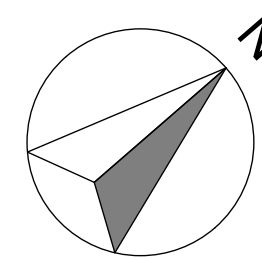

ORIGINAL SIZE

0 10 30 60 100m


Shadow Analysis - June

SHEET SIZE A1
PROJECT No 17058
SCALE 1:1000 @A1
1:2000 @A3
DRAWING No ADS16

DRAWING NAME



EQUINOX - 9am

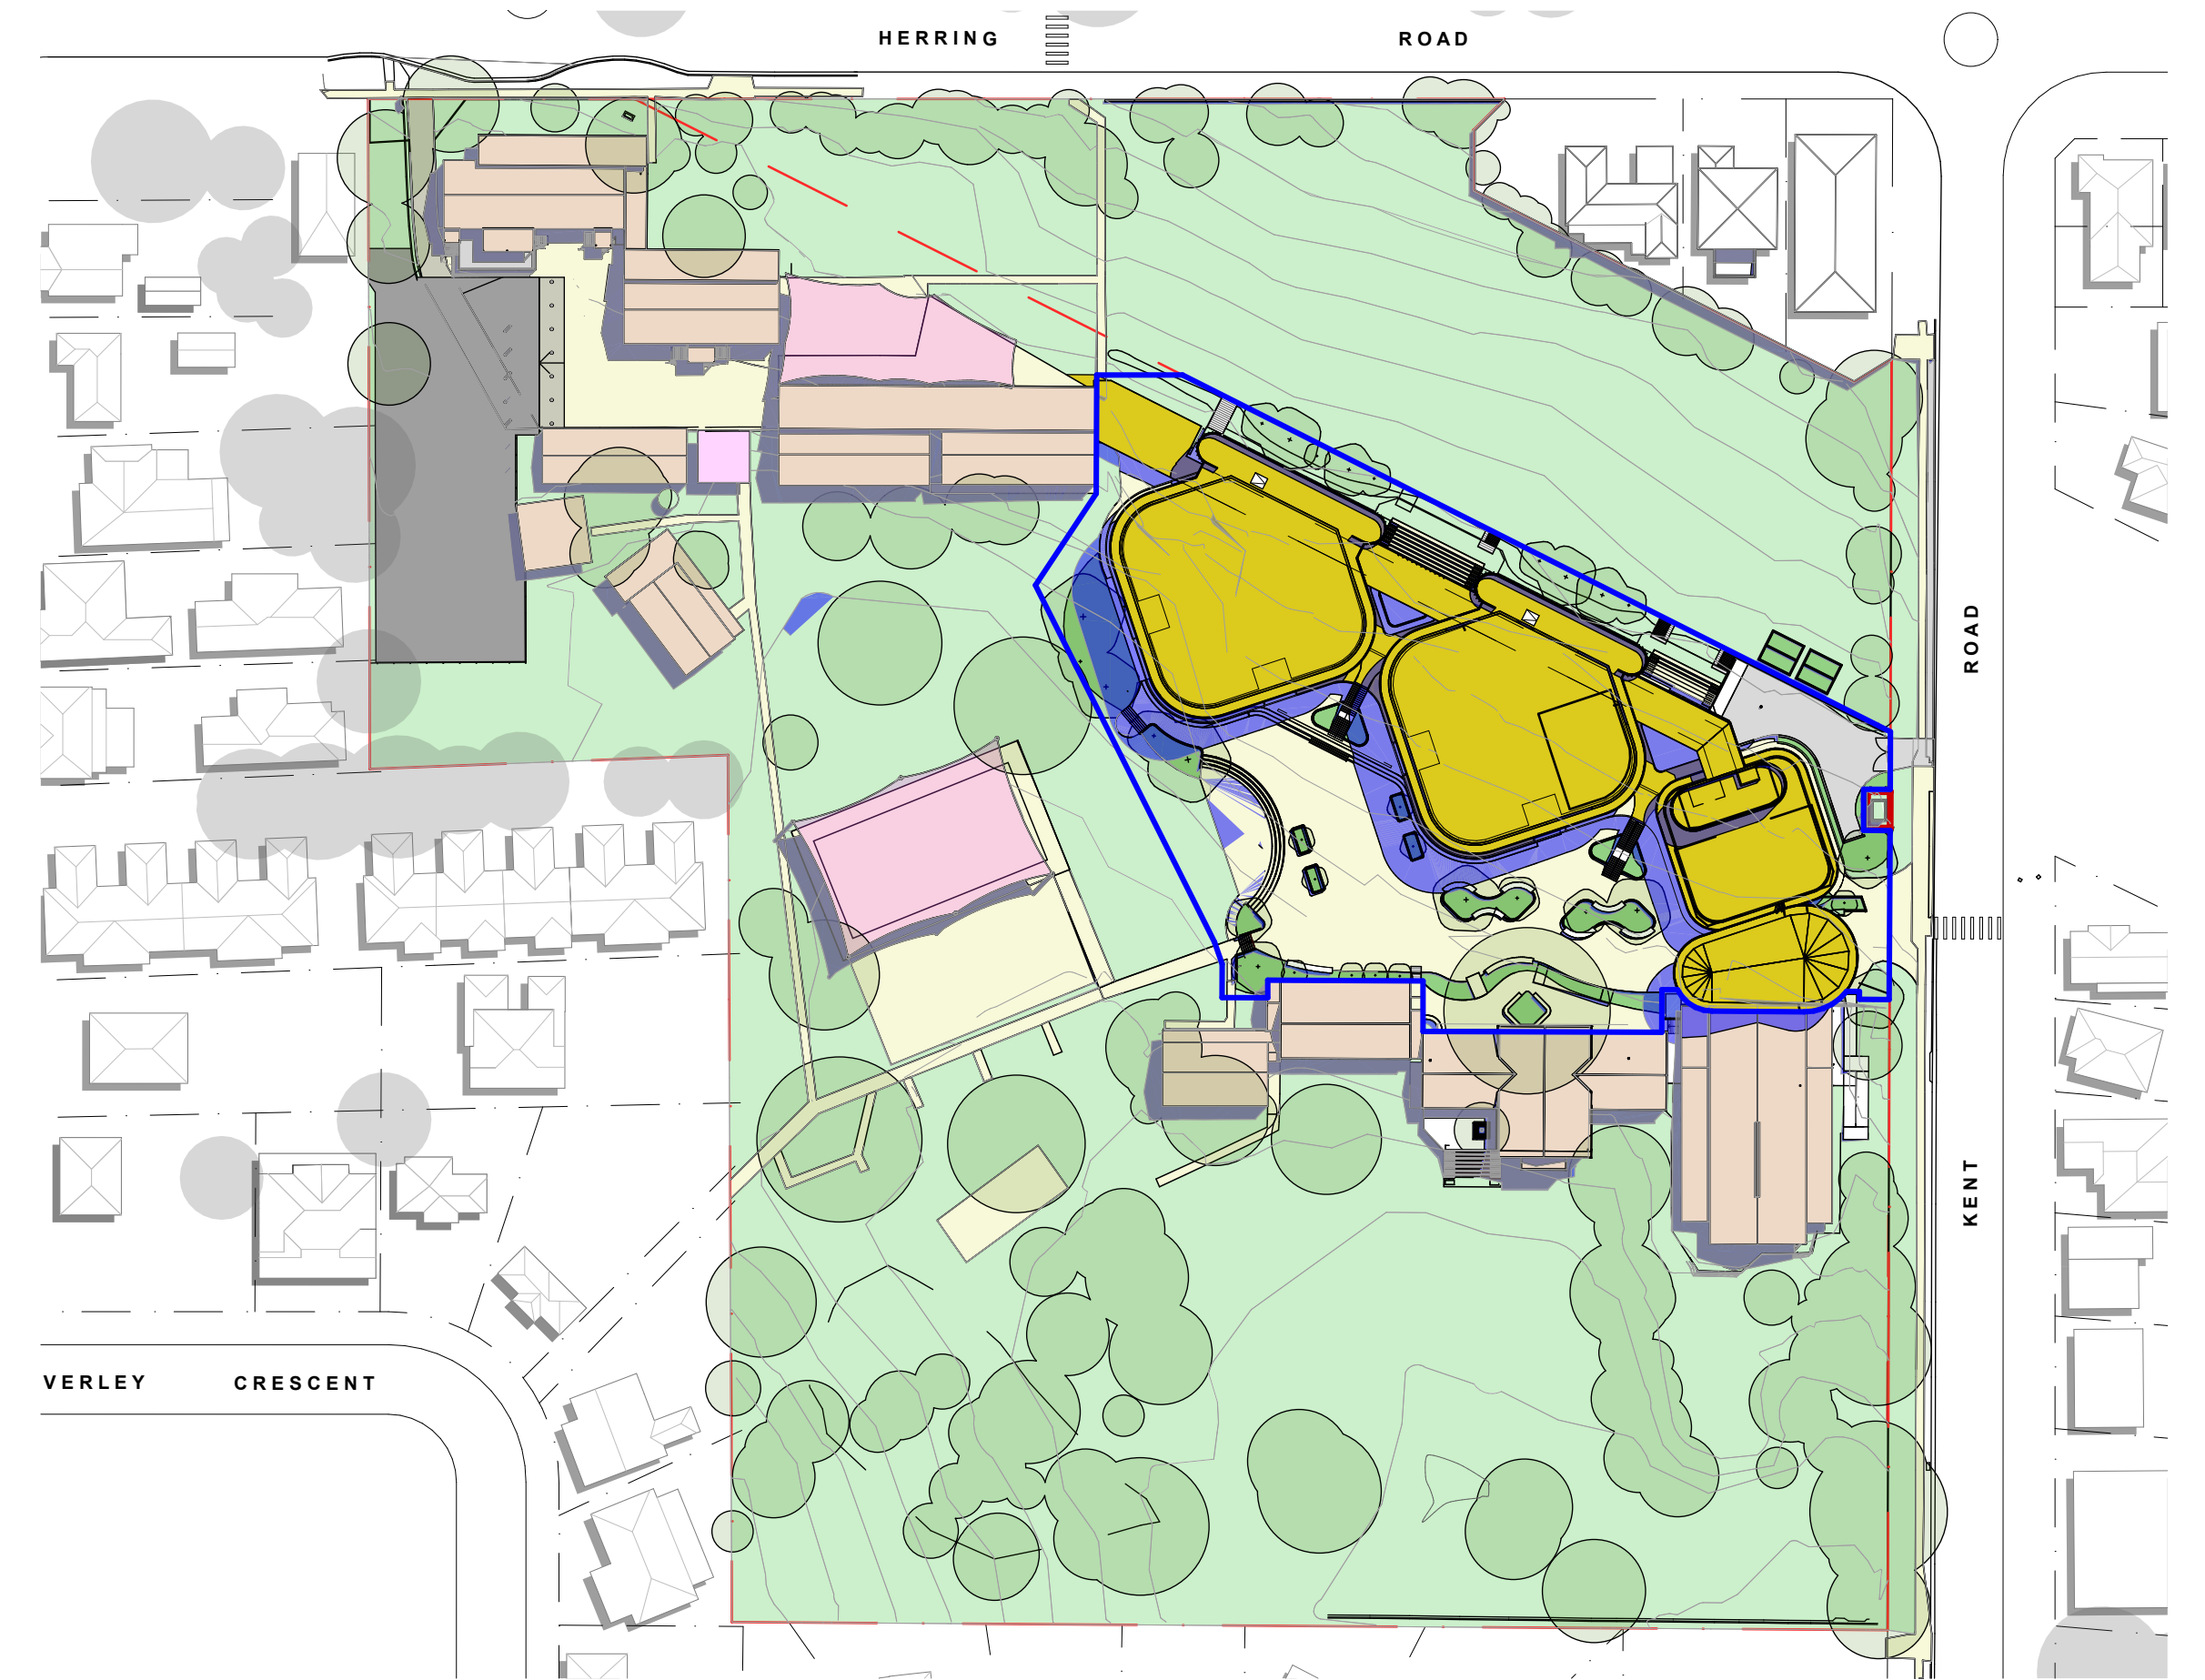

EQUINOX - Midday



EQUINOX - 3pm

LEGEND

-  EXISTING SHADOWS
-  ADDITIONAL SHADOWS
-  EXTENT OF SSDA

GARDNER WETHERILL
ASSOCIATES

T (02) 9929 6777
F (02) 9929 3999
E design@gardnerwetherill.com.au
A.C.N. 104 476 833

LEVEL 2 Suite 2.01
460 Pacific Highway
St Leonards 2065

Not a registered architect - Alison Rose Gardner (Reg No. 3949)


Butler & Co Architects



Kent Road Public School Development
Herring Road MARSFIELD NSW 2122



Education School Infrastructure NSW
School Infrastructure 299 George Street SYDNEY NSW 2000

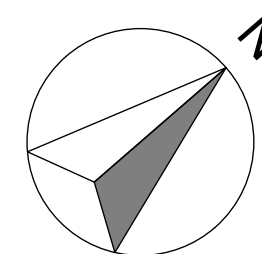

ORIGINAL SIZE
0 10 30 60 100m

Shadow Analysis - Equinox

SHEET SIZE A1 SCALE 1:1000 @A1
PROJECT No 17058 DRAWING No ADS17


DRAWING NAME



DECEMBER 21 - 9am



DECEMBER 21 - Midday

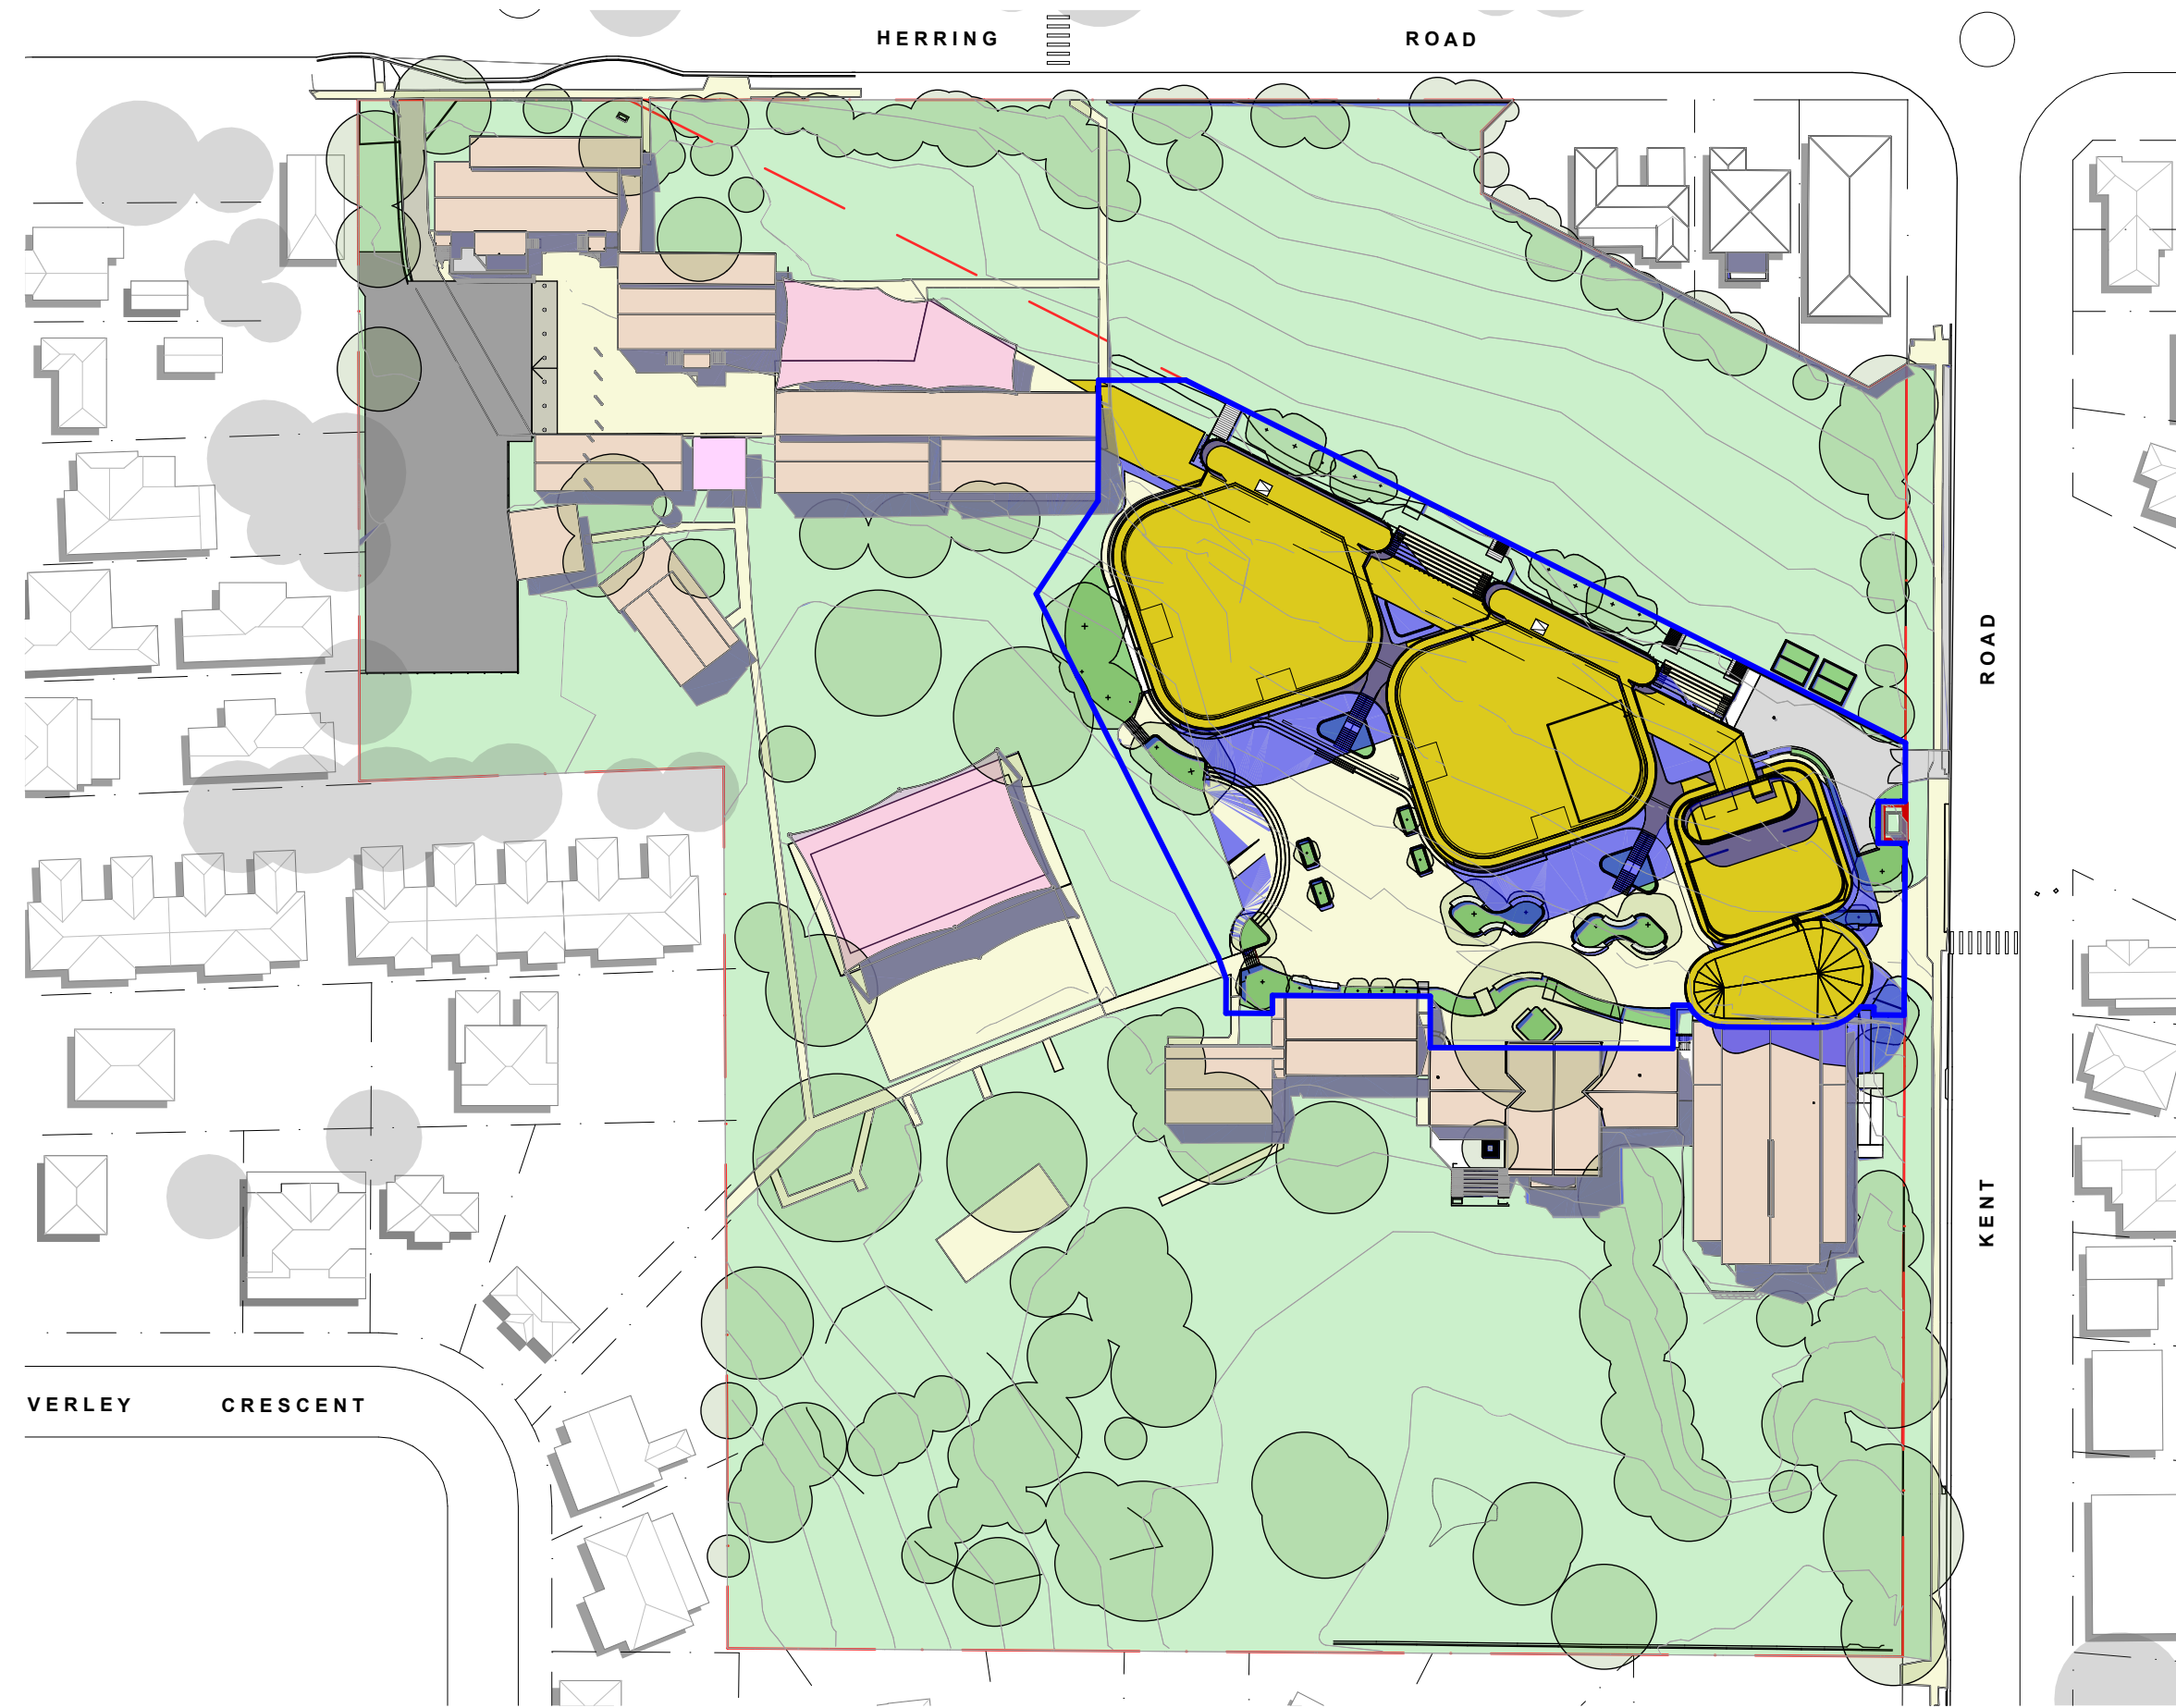

DECEMBER 21 - 3pm

- LEGEND
- EXISTING SHADOWS
 - ADDITIONAL SHADOWS
 - EXTENT OF SSDA