




SURVEY INFORMATION

- 1. ORIGIN OF SURVEY BASED ON PM 23271 – E378163.225 N6356294.246 – RL97.623 (A.H.D)
- 2. COORDINATES SHOWN ARE GROUND SCALED, BASED ON MAP GRID OF AUSTRALIA (MGA)(GDA94) – PM 23271 SCMS DATED 09/08/2019 WITH A COMBINED MGA SCALE FACTOR OF 0.999764
- 3. CONTOUR INTERVAL IS 0.2m.

LINE TYPES

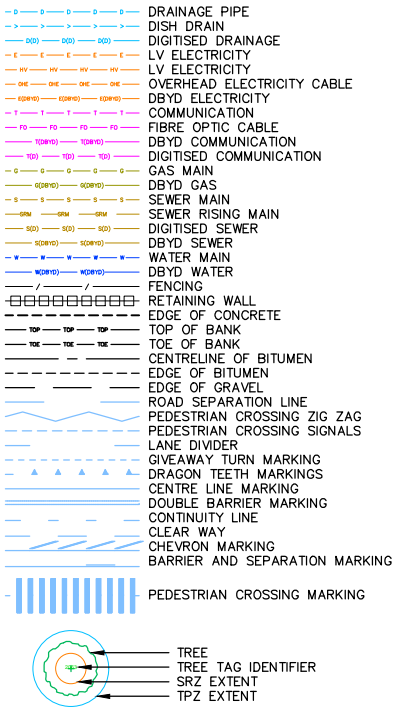


SRZ RETENTION VALUE




IMPORTANT NOTES

- 1. THE POSITION OF SERVICES LOCATED BY ACCREDITED SERVICES CONTRACTOR USING CONDUCTIVE TRACING OR POSITIVE IDENTIFICATION TECHNIQUES ARE RECORDED ON THIS PLAN. TYPICALLY THE HEIGHT OF SERVICES SHOWN ARE GROUND SURFACE LEVELS. THESE SERVICES ARE IDENTIFIED BY PAINT MARKERS AND WHERE PROVIDED A DEPTH HAS BEEN SHOWN. MONTEATH & POWYS ARE UNABLE TO VERIFY THE ACCURACY OF THESE LOCATIONS AND ADVISE THE REQUIREMENT FOR POSITIVE IDENTIFICATION PRIOR TO EXCAVATION OR CONSTRUCTION IN THEIR VICINITY. LOCATION SERVICES
- 2. INDEPENDENT INQUIRIES FOR UP TO DATE SERVICE LOCATIONS THROUGH THE RELEVANT AUTHORITIES MUST BE UNDERTAKEN PRIOR TO COMMENCEMENT OF ANY WORKS/EXCAVATION. EXACT SERVICE POSITIONS SHOULD BE ESTABLISHED BY APPROPRIATE MEANS. WE RECOMMEND PROFESSIONAL SERVICE LOCATORS.
- 3. THE BOUNDARIES SHOWN ON THIS PLAN ARE BASED ON OUR FIELD SURVEY. TO FORMALISE THESE DIMENSIONS WE WOULD RECOMMEND THE PREPARATION OF A REDEFINITION PLAN, SUITABLE FOR LODGMENT AND REGISTRATION AT THE DEPARTMENT OF LANDS.
- 4. CRITICAL LEVELS (EG FLOOR LEVELS) AND CRITICAL LOCATIONS (EG STRUCTURES) MUST BE VERIFIED BY FURTHER SURVEY PRIOR TO FINAL DESIGN.
- 5. NO EXCAVATIONS HAVE BEEN MADE TO DETERMINE THE EXTENT TO WHICH ANY SUBJECT WALLS, FOUNDATIONS OR FOOTINGS MAY ENCROACH UPON ADJOINING LAND.
- 6. NO EXCAVATIONS HAVE BEEN MADE TO DETERMINE THE EXTENT TO WHICH ANY ADJOINING WALLS, FOUNDATIONS OR FOOTINGS MAY ENCROACH UPON SUBJECT LAND.
- 7. ALL TREE DIMENSIONS, HEIGHT (H), CANOPY (C) AND TRUNK DIAMETER (D) HAVE BEEN ESTIMATED. IF ACCURATE DIMENSIONS ARE REQUIRED FOR DESIGN PURPOSES, FURTHER SURVEY SHOULD BE REQUESTED.
- 8. CONTOURS SHOWN DEPICT THE TOPOGRAPHY. CONTOURS DO NOT REPRESENT THE EXACT LEVEL AT ANY PARTICULAR POINT, EXCEPT AT SPOT LEVELS SHOWN.
- 9. TREE INFORMATION PROVIDED BY ACCREDITED ARBORIST CONTRACTOR. REFER TO ARBORIST REPORT.
- 10. THIS PLAN MUST REMAIN UNALTERED AS ISSUED BY MONTEATH AND POWYS. ALTERING ANY PART OF THIS PLAN DESTROYS THE INTEGRITY OF THE PLAN. ANY REVISIONS REQUESTED MUST BE ISSUED BY MONTEATH AND POWYS.
- 11. THESE NOTES ARE AN INTEGRAL PART OF THIS PLAN. REPRODUCTION OF THIS PLAN OR OF ANY PART OF THIS PLAN WITHOUT THESE NOTES BEING INCLUDED IN FULL WILL RENDER THE INFORMATION SHOWN ON SUCH REPRODUCTION INVALID AND NOT SUITABLE FOR USE.




SYMBOLOLOGY

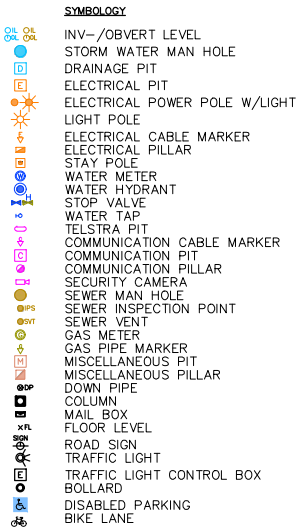

REVISIONS	6	UPDATE DETAIL AND TREE LOCATION AND ADD TREE INFORMATION				M&P	TP	TR	22/10/20	Monteath & Powys Pty Ltd PLANNING · SURVEYING · PROJECT MANAGEMENT ENGINEERING DESIGN · UAV · GIS & MAPPING NEWCASTLE · SYDNEY · GUNNDAH · MUSWELLBROOK MonteathPowys.com.au HEAD OFFICE Suite 13, Tonella Commercial Centre 125 Bull Street, Newcastle West 2302 PO Box 2270, Dangar NSW 2309 P. (02) 4926 1388	Surveyed	Drafted	Checked	Client			TSA PROJECT MANAGEMENT			Sheet No.
	5	ADD LINE OF INTERNAL WALL FOR GENERATOR ROOM ON SHEET 24				M&P	MAK	TR	16/09/20		M&P	MS	TR	PLAN OF DETAIL SURVEY JOHN HUNTER HOSPITAL LOOKOUT ROAD, NEW LAMBTON HEIGHTS			1/43			
	4	DBYD GAS MAIN AND SEWER MAIN UPDATE - NOT ISSUED YET				M&P	MS	TR	XX/05/20		REGISTERED SURVEYOR		Original Size	Title			Revision			
	3	DBYD AND SERVICE TRACING DATA UPDATED				M&P	MS	TR	05/12/19		@A1 : NTS @A3 : NTS									
	2	DBYD AND SERVICE TRACING DATA ADDED				M&P	MS	TR	20/11/19		DO NOT SCALE		A1	CAD File: 190337C_6			Ref No: 19/0337	Date: 05/09/2019		
	No	REVISION				SVY	DFT	CHK	DATE											

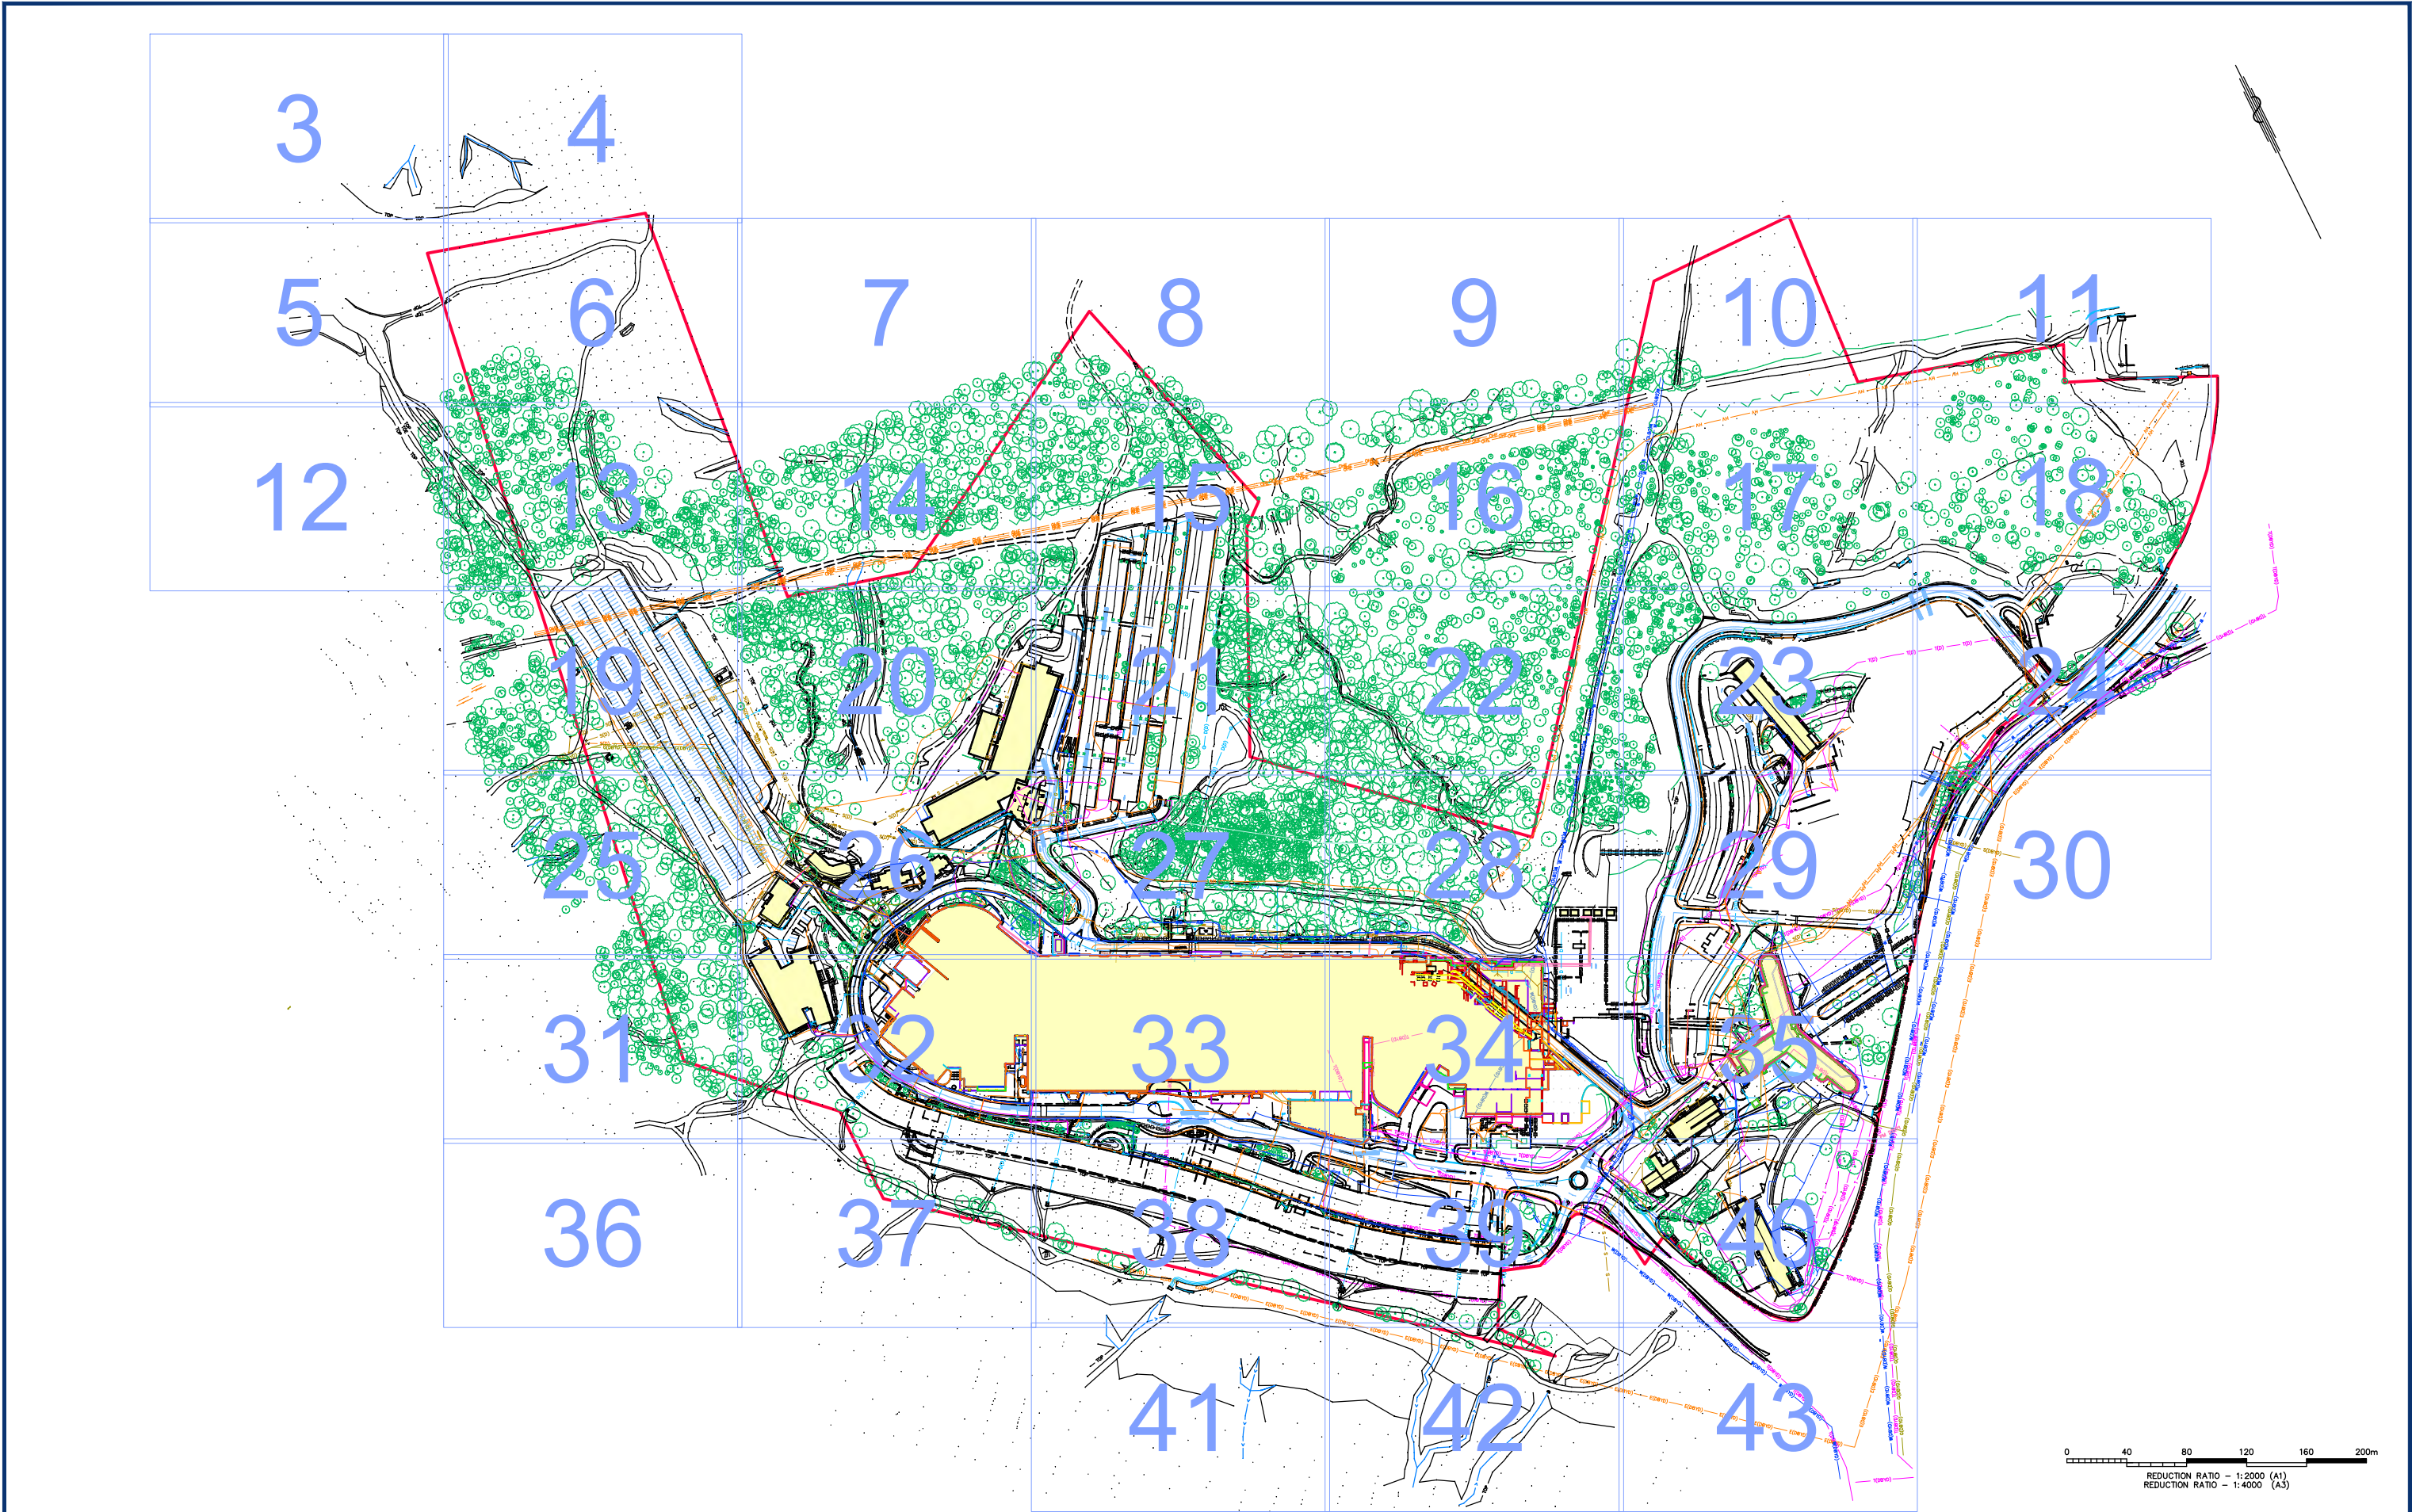

REVISIONS	6	UPDATE DETAIL AND TREE LOCATION AND ADD TREE INFORMATION			M&P	TP	TR	22/10/20	COPYRIGHT NOTICE THIS DOCUMENT REMAINS THE PROPERTY OF MONTEATH & POWYS PTY LTD. © CONDITIONS OF USE. THIS DOCUMENT MAY ONLY BE USED BY THE CLIENT FOR THE PURPOSE FOR WHICH IT WAS COMMISSIONED. USE OF THE DOCUMENT FOR ANY OTHER PURPOSE IS NOT PERMITTED UNLESS PRIOR WRITTEN APPROVAL HAS BEEN OBTAINED FROM MONTEATH & POWYS PTY LTD.	Monteath & Powys Pty Ltd PLANNING · SURVEYING · PROJECT MANAGEMENT ENGINEERING DESIGN · UAV · GIS & MAPPING NEWCASTLE · SYDNEY · GUNNEDAH · MUSWELLBROOK MonteathPowys.com.au HEAD OFFICE Suite 13, Tonella Commercial Centre 125 Bull Street, Newcastle West 2302 PO Box 2270, Dangar NSW 2309 P. (02) 4926 1388	Surveyed	Drafted	Checked	Client			Sheet No. 2/43 Revision 6	
	5	ADD LINE OF INTERNAL WALL FOR GENERATOR ROOM ON SHEET 24			M&P	MAK	TR	16/09/20			M&P	MS	TR	TSA PROJECT MANAGEMENT				
	4	DBYD GAS MAIN AND SEWER MAIN UPDATE - NOT ISSUED YET			M&P	MS	TR	XX/05/20			REGISTERED SURVEYOR			Title				
	3	DBYD AND SERVICE TRACING DATA UPDATED			M&P	MS	TR	05/12/19			©A1 : 1:2000 ©A3 : 1:4000			PLAN OF DETAIL SURVEY JOHN HUNTER HOSPITAL LOOKOUT ROAD, NEW LAMBTON HEIGHTS				
	2	DBYD AND SERVICE TRACING DATA ADDED			M&P	MS	TR	20/11/19			Original Size			A1				
	No	REVISION			SVY	DFT	CHK	DATE			DO NOT SCALE			CAD File: 190337C_6				
													Ref No: 19/0337			Date: 05/09/2019		

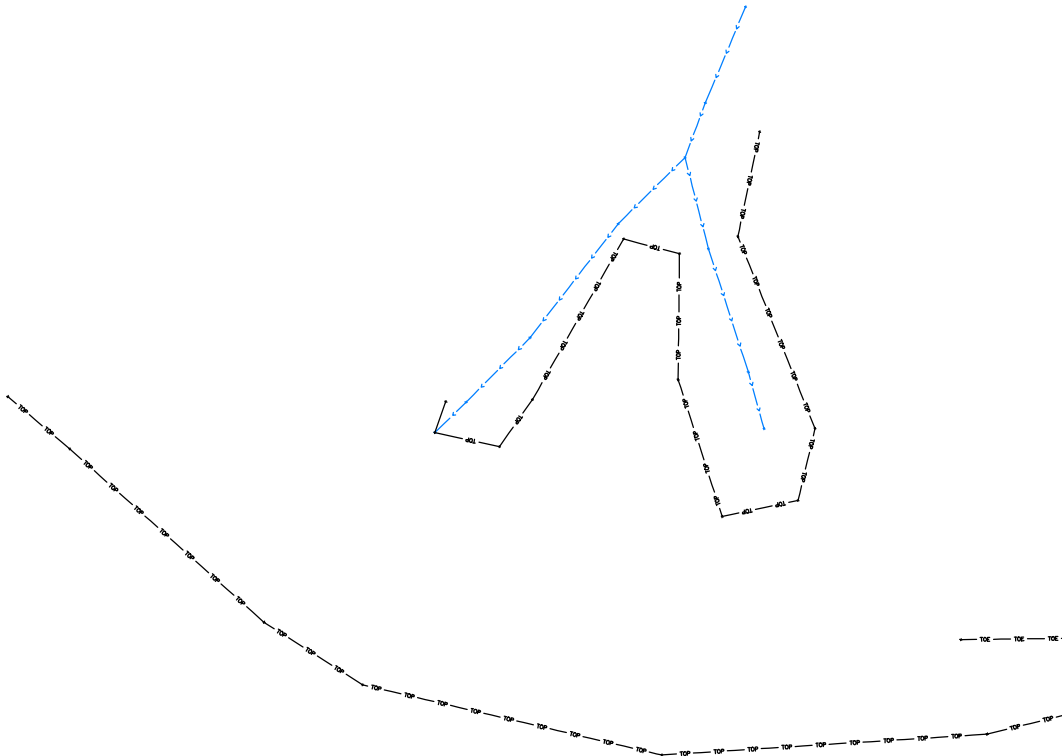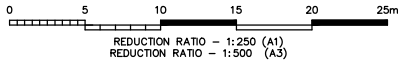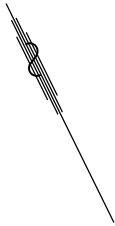

REVISIONS

6	UPDATE DETAIL AND TREE LOCATION AND ADD TREE INFORMATION	M&P	TP	TR	22/10/20
5	ADD LINE OF INTERNAL WALL FOR GENERATOR ROOM ON SHEET 24	M&P	MAK	TR	16/09/20
4	DBYD GAS MAIN AND SEWER MAIN UPDATE - NOT ISSUED YET	M&P	MS	TR	XX/05/20
3	DBYD AND SERVICE TRACING DATA UPDATED	M&P	MS	TR	05/12/19
2	DBYD AND SERVICE TRACING DATA ADDED	M&P	MS	TR	20/11/19
No	REVISION	SVY	DFT	CHK	DATE

COPYRIGHT NOTICE THIS DOCUMENT REMAINS THE PROPERTY OF MONTEATH & POWYS PTY LTD. ©
CONDITIONS OF USE. THIS DOCUMENT MAY ONLY BE USED BY THE CLIENT FOR THE PURPOSE FOR WHICH IT WAS COMMISSIONED. USE OF THE DOCUMENT FOR ANY OTHER PURPOSE IS NOT PERMITTED UNLESS PRIOR WRITTEN APPROVAL HAS BEEN OBTAINED FROM MONTEATH & POWYS PTY LTD.



PLANNING · SURVEYING · PROJECT MANAGEMENT

ENGINEERING DESIGN · UAV · GIS & MAPPING


NEWCASTLE · SYDNEY · GUNNEDAH · MUSWELLBROOK

MonteathPowys.com.au


HEAD OFFICE
Suite 13, Tonella Commercial Centre
125 Bull Street, Newcastle West 2302
PO Box 2270, Dangar NSW 2309
P. (02) 4926 1388

Surveyed	Drafted	Checked
M&P	MS	TR
REGISTERED SURVEYOR		
@A1 : 1:250 @A3 : 1:500		Original Size
DO NOT SCALE		A1


Client			TSA PROJECT MANAGEMENT		
Title			PLAN OF DETAIL SURVEY JOHN HUNTER HOSPITAL LOOKOUT ROAD, NEW LAMBTON HEIGHTS		
CAD File: 190337C_6		Ref No: 19/0337		Date: 05/09/2019	

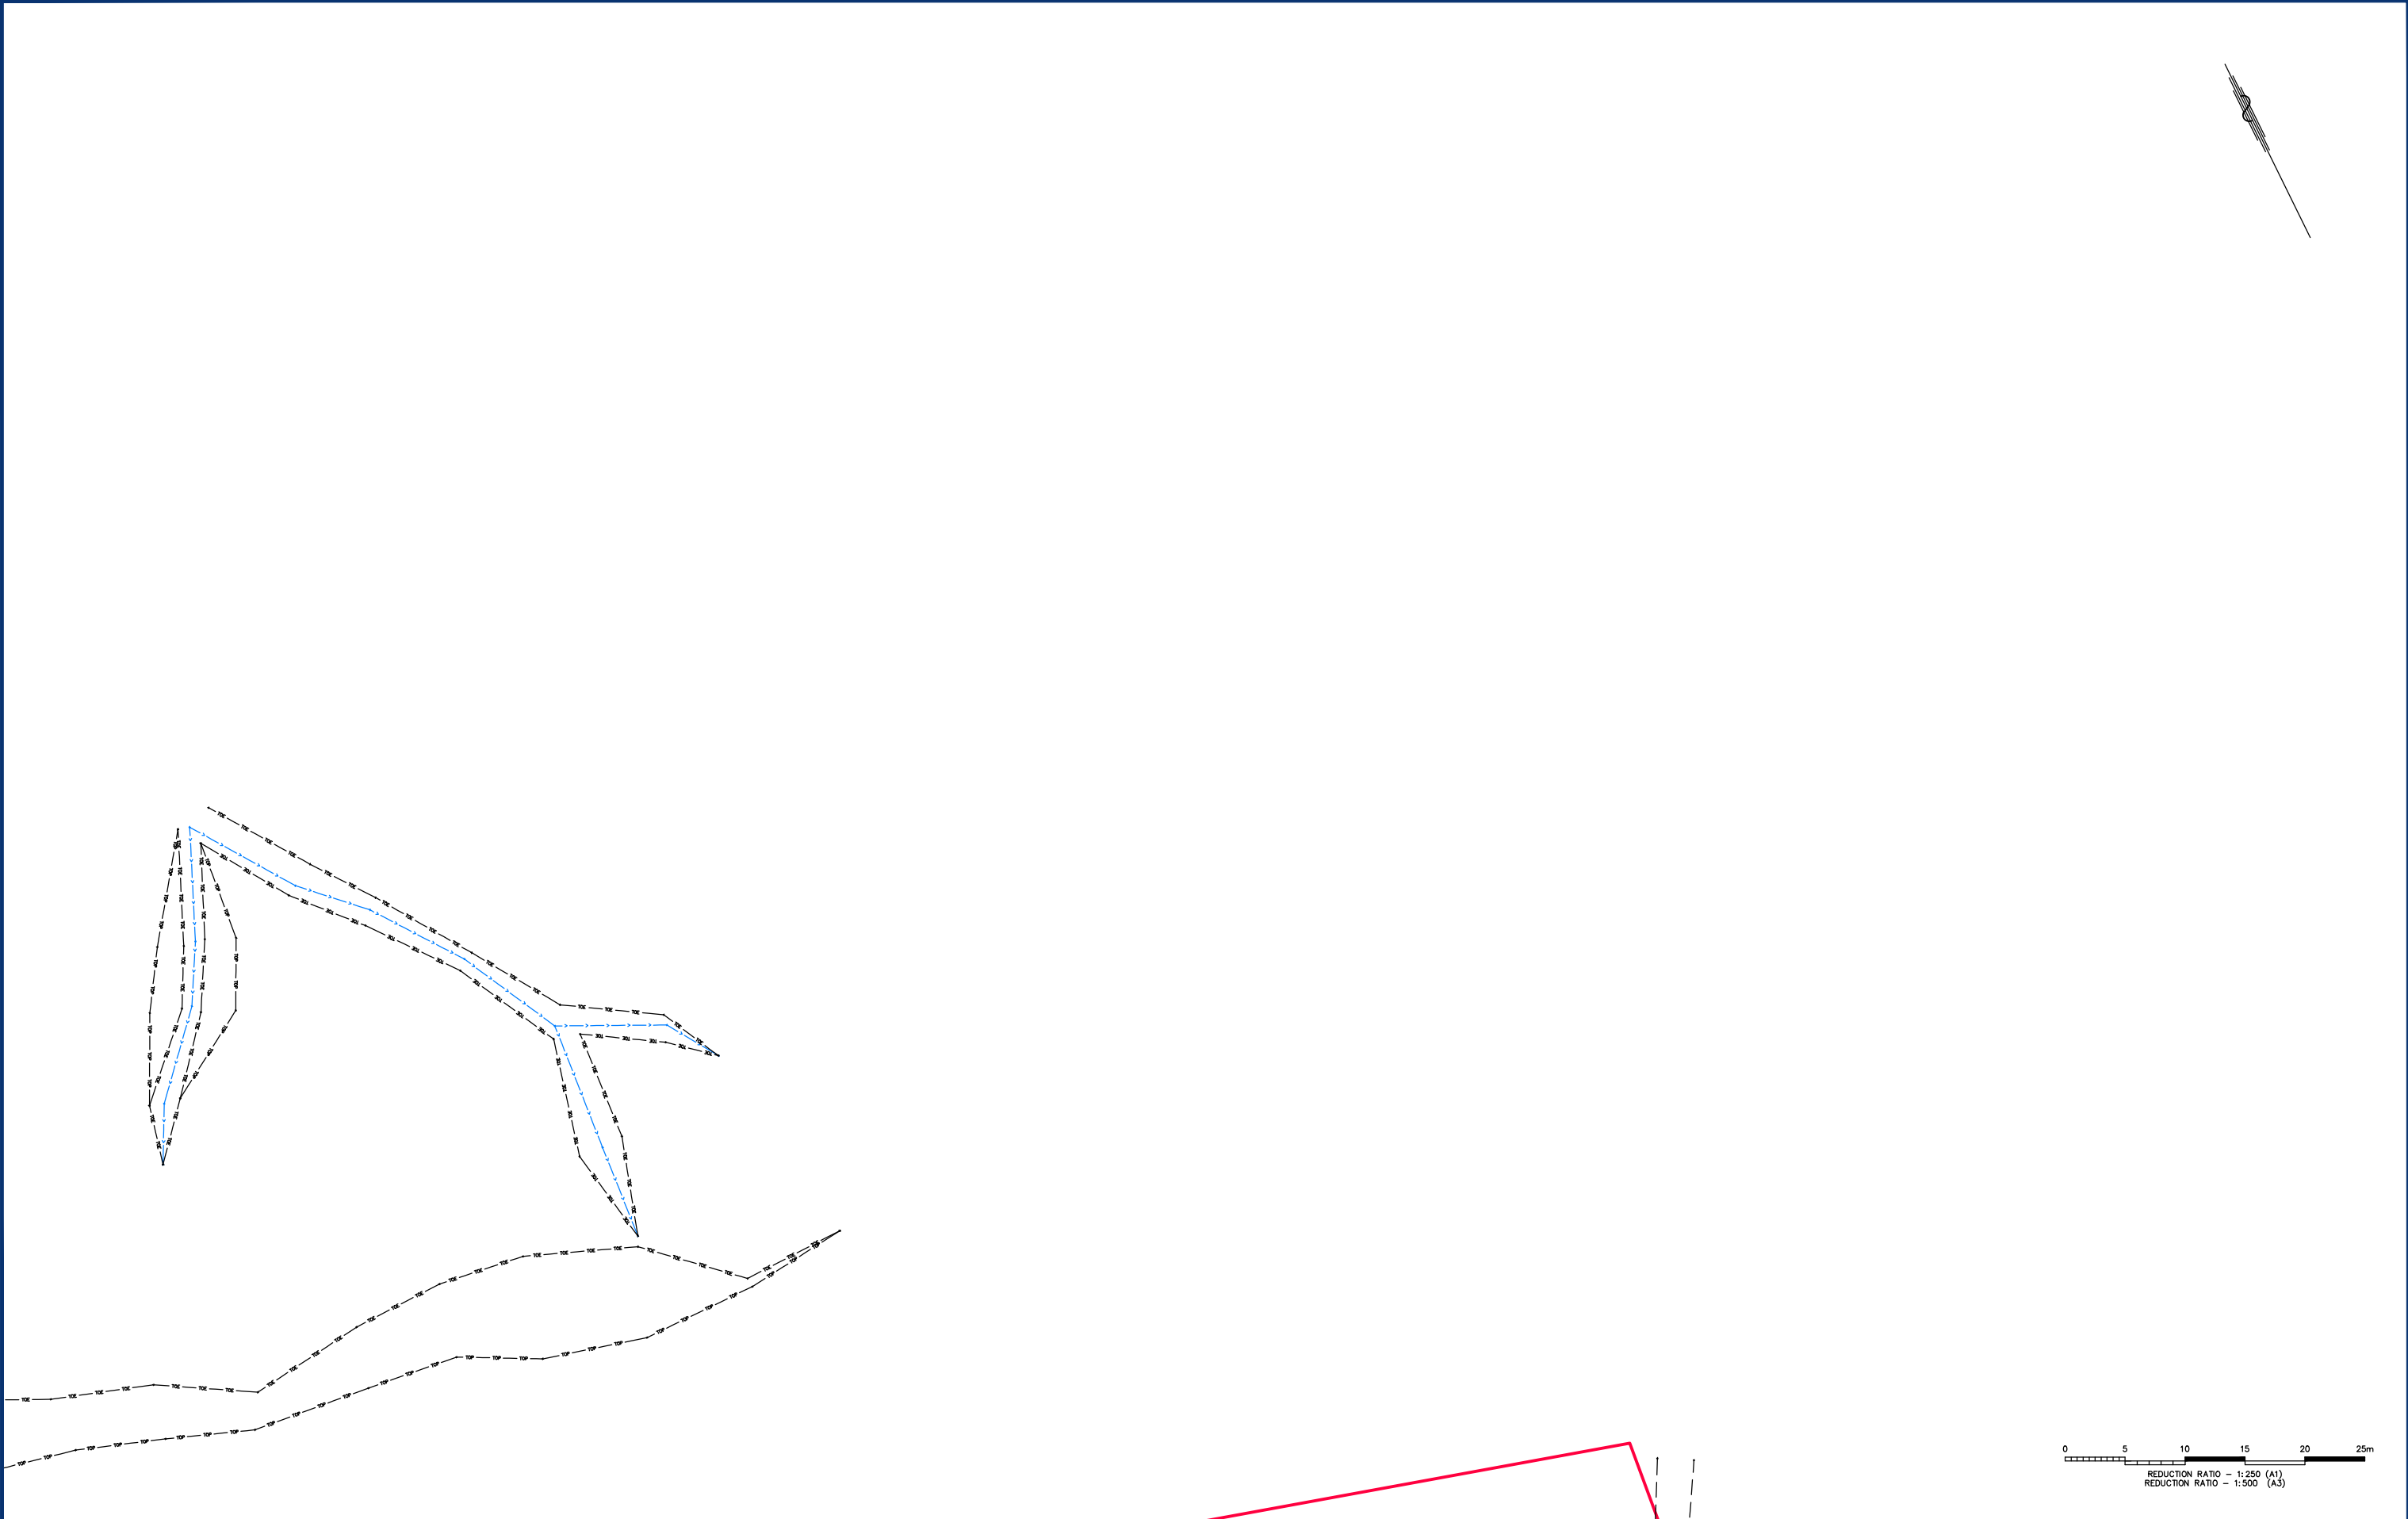


REVISIONS	6	UPDATE DETAIL AND TREE LOCATION AND ADD TREE INFORMATION				M&P	TP	TR	22/10/20	 Monteath & Powys Pty Ltd PLANNING · SURVEYING · PROJECT MANAGEMENT ENGINEERING DESIGN · UAV · GIS & MAPPING NEWCASTLE · SYDNEY · GUNNEDAH · MUSWELLBROOK MonteathPowys.com.au HEAD OFFICE Suite 13, Tonella Commercial Centre 125 Bull Street, Newcastle West 2302 PO Box 2270, Dangar NSW 2309 P. (02) 4926 1388	Surveyed	Drafted	Checked	Client				TSA PROJECT MANAGEMENT				Sheet No.	
	5	ADD LINE OF INTERNAL WALL FOR GENERATOR ROOM ON SHEET 24				M&P	MAK	TR	16/09/20		M&P	MS	TR	Title				PLAN OF DETAIL SURVEY JOHN HUNTER HOSPITAL LOOKOUT ROAD, NEW LAMBTON HEIGHTS				4/43	
	4	DBYD GAS MAIN AND SEWER MAIN UPDATE - NOT ISSUED YET				M&P	MS	TR	XX/05/20		REGISTERED SURVEYOR			Original Size							Revision		
	3	DBYD AND SERVICE TRACING DATA UPDATED				M&P	MS	TR	05/12/19		@A1 : 1:250 @A3 : 1:500												
	2	DBYD AND SERVICE TRACING DATA ADDED				M&P	MS	TR	20/11/19		DO NOT SCALE			A1			CAD File: 190337C_6				Ref No: 19/0337	Date: 05/09/2019	6
	No	REVISION				SVY	DFT	CHK	DATE														

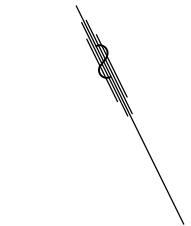

REVISIONS	6	UPDATE DETAIL AND TREE LOCATION AND ADD TREE INFORMATION				M&P	TP	TR	22/10/20	COPYRIGHT NOTICE THIS DOCUMENT REMAINS THE PROPERTY OF MONTEATH & POWYS PTY LTD. ©	 Monteath & Powys Pty Ltd HEAD OFFICE Suite 13, Tonella Commercial Centre 125 Bull Street, Newcastle West 2302 PO Box 2270, Dangar NSW 2309 P. (02) 4926 1388 MonteathPowys.com.au	<table><tr><td>Surveyed</td><td>Drafted</td><td>Checked</td><td rowspan="4">Client</td><td rowspan="4">TSA PROJECT MANAGEMENT</td><td rowspan="4">Sheet No. 5/43</td></tr><tr><td>M&P</td><td>MS</td><td>TR</td></tr><tr><td colspan="3">REGISTERED SURVEYOR</td></tr><tr><td>@A1 : 1:250 @A3 : 1:500</td><td>Original Size</td></tr><tr><td colspan="3">DO NOT SCALE</td><td rowspan="2">A1</td><td>CAD File: 190337C_6</td><td>Ref No: 19/0337</td><td>Date: 05/09/2019</td></tr></table>	Surveyed	Drafted	Checked	Client	TSA PROJECT MANAGEMENT	Sheet No. 5/43	M&P	MS	TR	REGISTERED SURVEYOR			@A1 : 1:250 @A3 : 1:500	Original Size	DO NOT SCALE			A1	CAD File: 190337C_6	Ref No: 19/0337	Date: 05/09/2019
	Surveyed	Drafted	Checked	Client	TSA PROJECT MANAGEMENT	Sheet No. 5/43																											
	M&P	MS	TR																														
	REGISTERED SURVEYOR																																
	@A1 : 1:250 @A3 : 1:500	Original Size																															
	DO NOT SCALE			A1	CAD File: 190337C_6	Ref No: 19/0337	Date: 05/09/2019																										
5	ADD LINE OF INTERNAL WALL FOR GENERATOR ROOM ON SHEET 24				M&P	MAK	TR	16/09/20																									
4	DBYD GAS MAIN AND SEWER MAIN UPDATE - NOT ISSUED YET				M&P	MS	TR	XX/05/20	CONDITIONS OF USE.																								
3	DBYD AND SERVICE TRACING DATA UPDATED				M&P	MS	TR	05/12/19	THIS DOCUMENT MAY ONLY BE USED BY THE CLIENT FOR THE PURPOSE FOR WHICH IT WAS COMMISSIONED.																								
2	DBYD AND SERVICE TRACING DATA ADDED				M&P	MS	TR	20/11/19	USE OF THE DOCUMENT FOR ANY OTHER PURPOSE IS NOT PERMITTED UNLESS PRIOR WRITTEN APPROVAL HAS BEEN OBTAINED FROM MONTEATH & POWYS PTY LTD.																								
No	REVISION	SVY	DFT	CHK	DATE																												

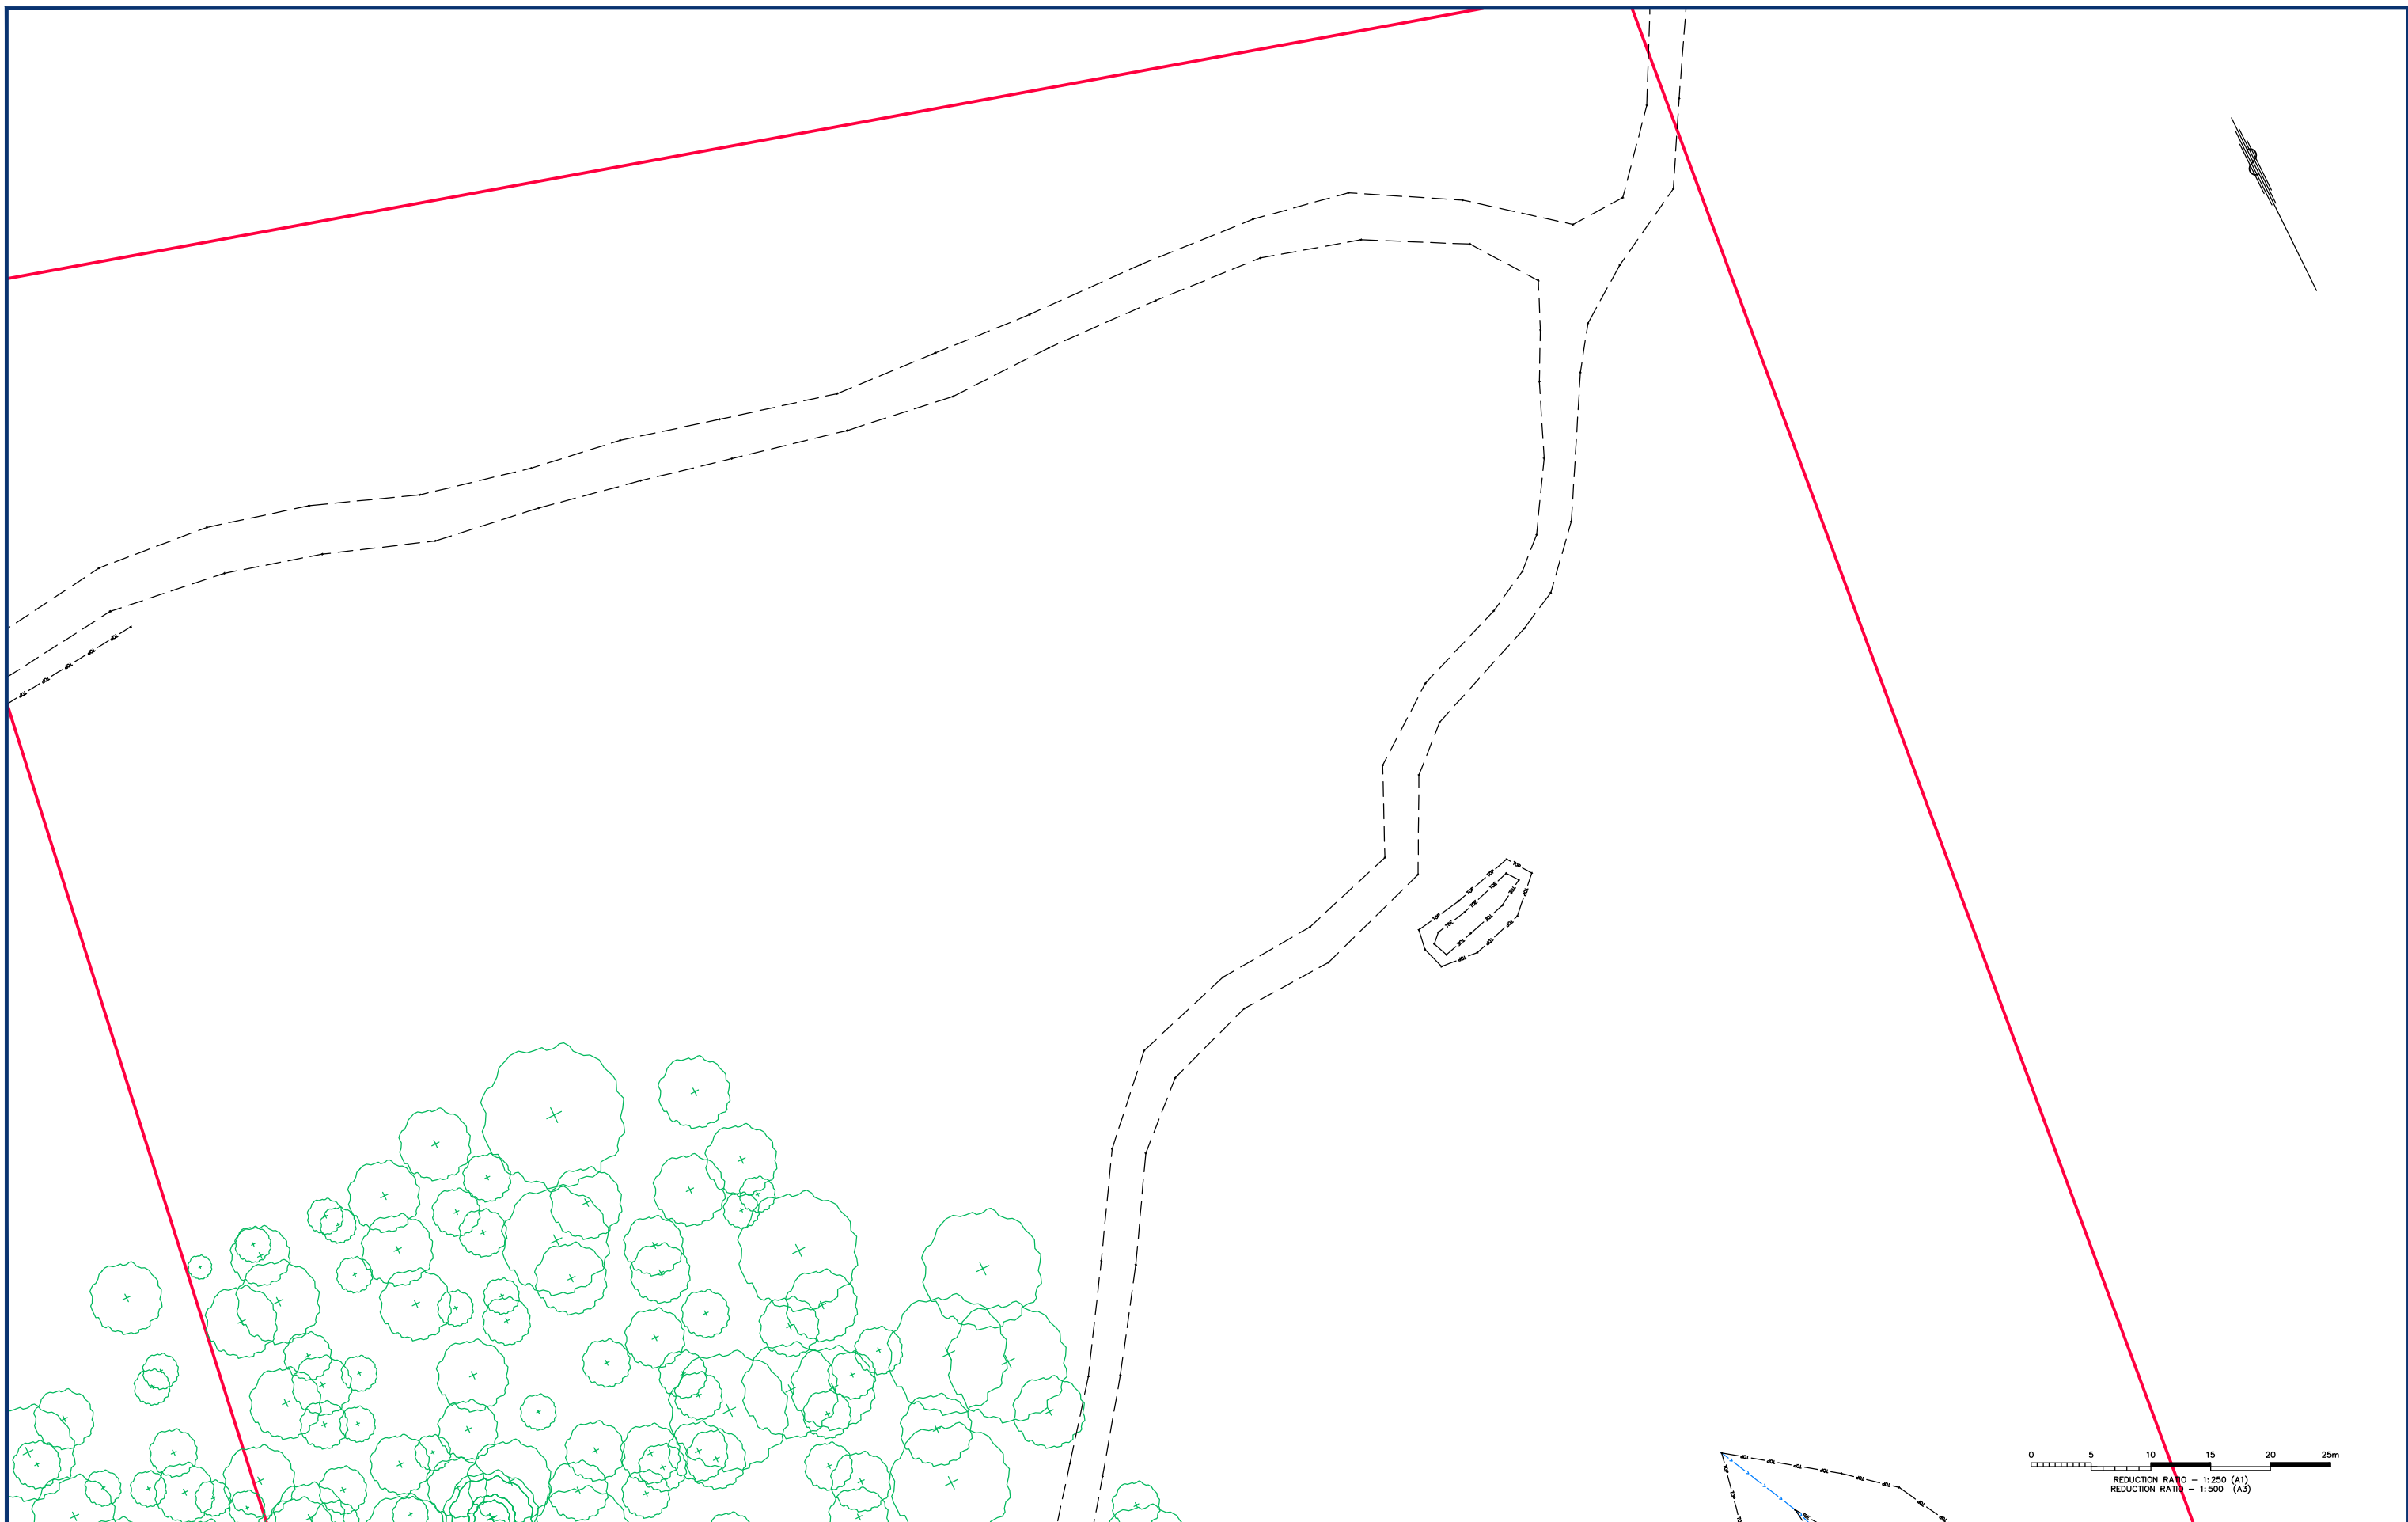

REVISIONS	6	UPDATE DETAIL AND TREE LOCATION AND ADD TREE INFORMATION	M&P	TP	TR	22/10/20	COPYRIGHT NOTICE THIS DOCUMENT REMAINS THE PROPERTY OF MONTEATH & POWYS PTY LTD. ©	Monteath & Powys Pty Ltd Suite 13, Tonella Commercial Centre 125 Bull Street, Newcastle West 2302 PO Box 2270, Dangar NSW 2309 P. (02) 4926 1388 MonteathPowys.com.au NEWCASTLE · SYDNEY · GUNNEDAH · MUSWELLBROOK	Surveyed	Drafted	Checked	Client	TSA PROJECT MANAGEMENT	Sheet No. 6/43
	5	ADD LINE OF INTERNAL WALL FOR GENERATOR ROOM ON SHEET 24	M&P	MAK	TR	16/09/20			M&P	MS	TR			
	4	DBYD GAS MAIN AND SEWER MAIN UPDATE - NOT ISSUED YET	M&P	MS	TR	XX/05/20	CONDITIONS OF USE.		REGISTERED SURVEYOR			Original Size A1		
	3	DBYD AND SERVICE TRACING DATA UPDATED	M&P	MS	TR	05/12/19	THIS DOCUMENT MAY ONLY BE USED BY THE CLIENT FOR THE PURPOSE FOR WHICH IT WAS COMMISSIONED.		@A1 : 1:250 @A3 : 1:500					
	2	DBYD AND SERVICE TRACING DATA ADDED	M&P	MS	TR	20/11/19	USE OF THE DOCUMENT FOR ANY OTHER PURPOSE IS NOT PERMITTED UNLESS PRIOR WRITTEN APPROVAL HAS BEEN OBTAINED FROM MONTEATH & POWYS PTY LTD.		DO NOT SCALE					
	No	REVISION	SVY	DFT	CHK	DATE			CAD File: 190337C_6			Ref No: 19/0337	Date: 05/09/2019	

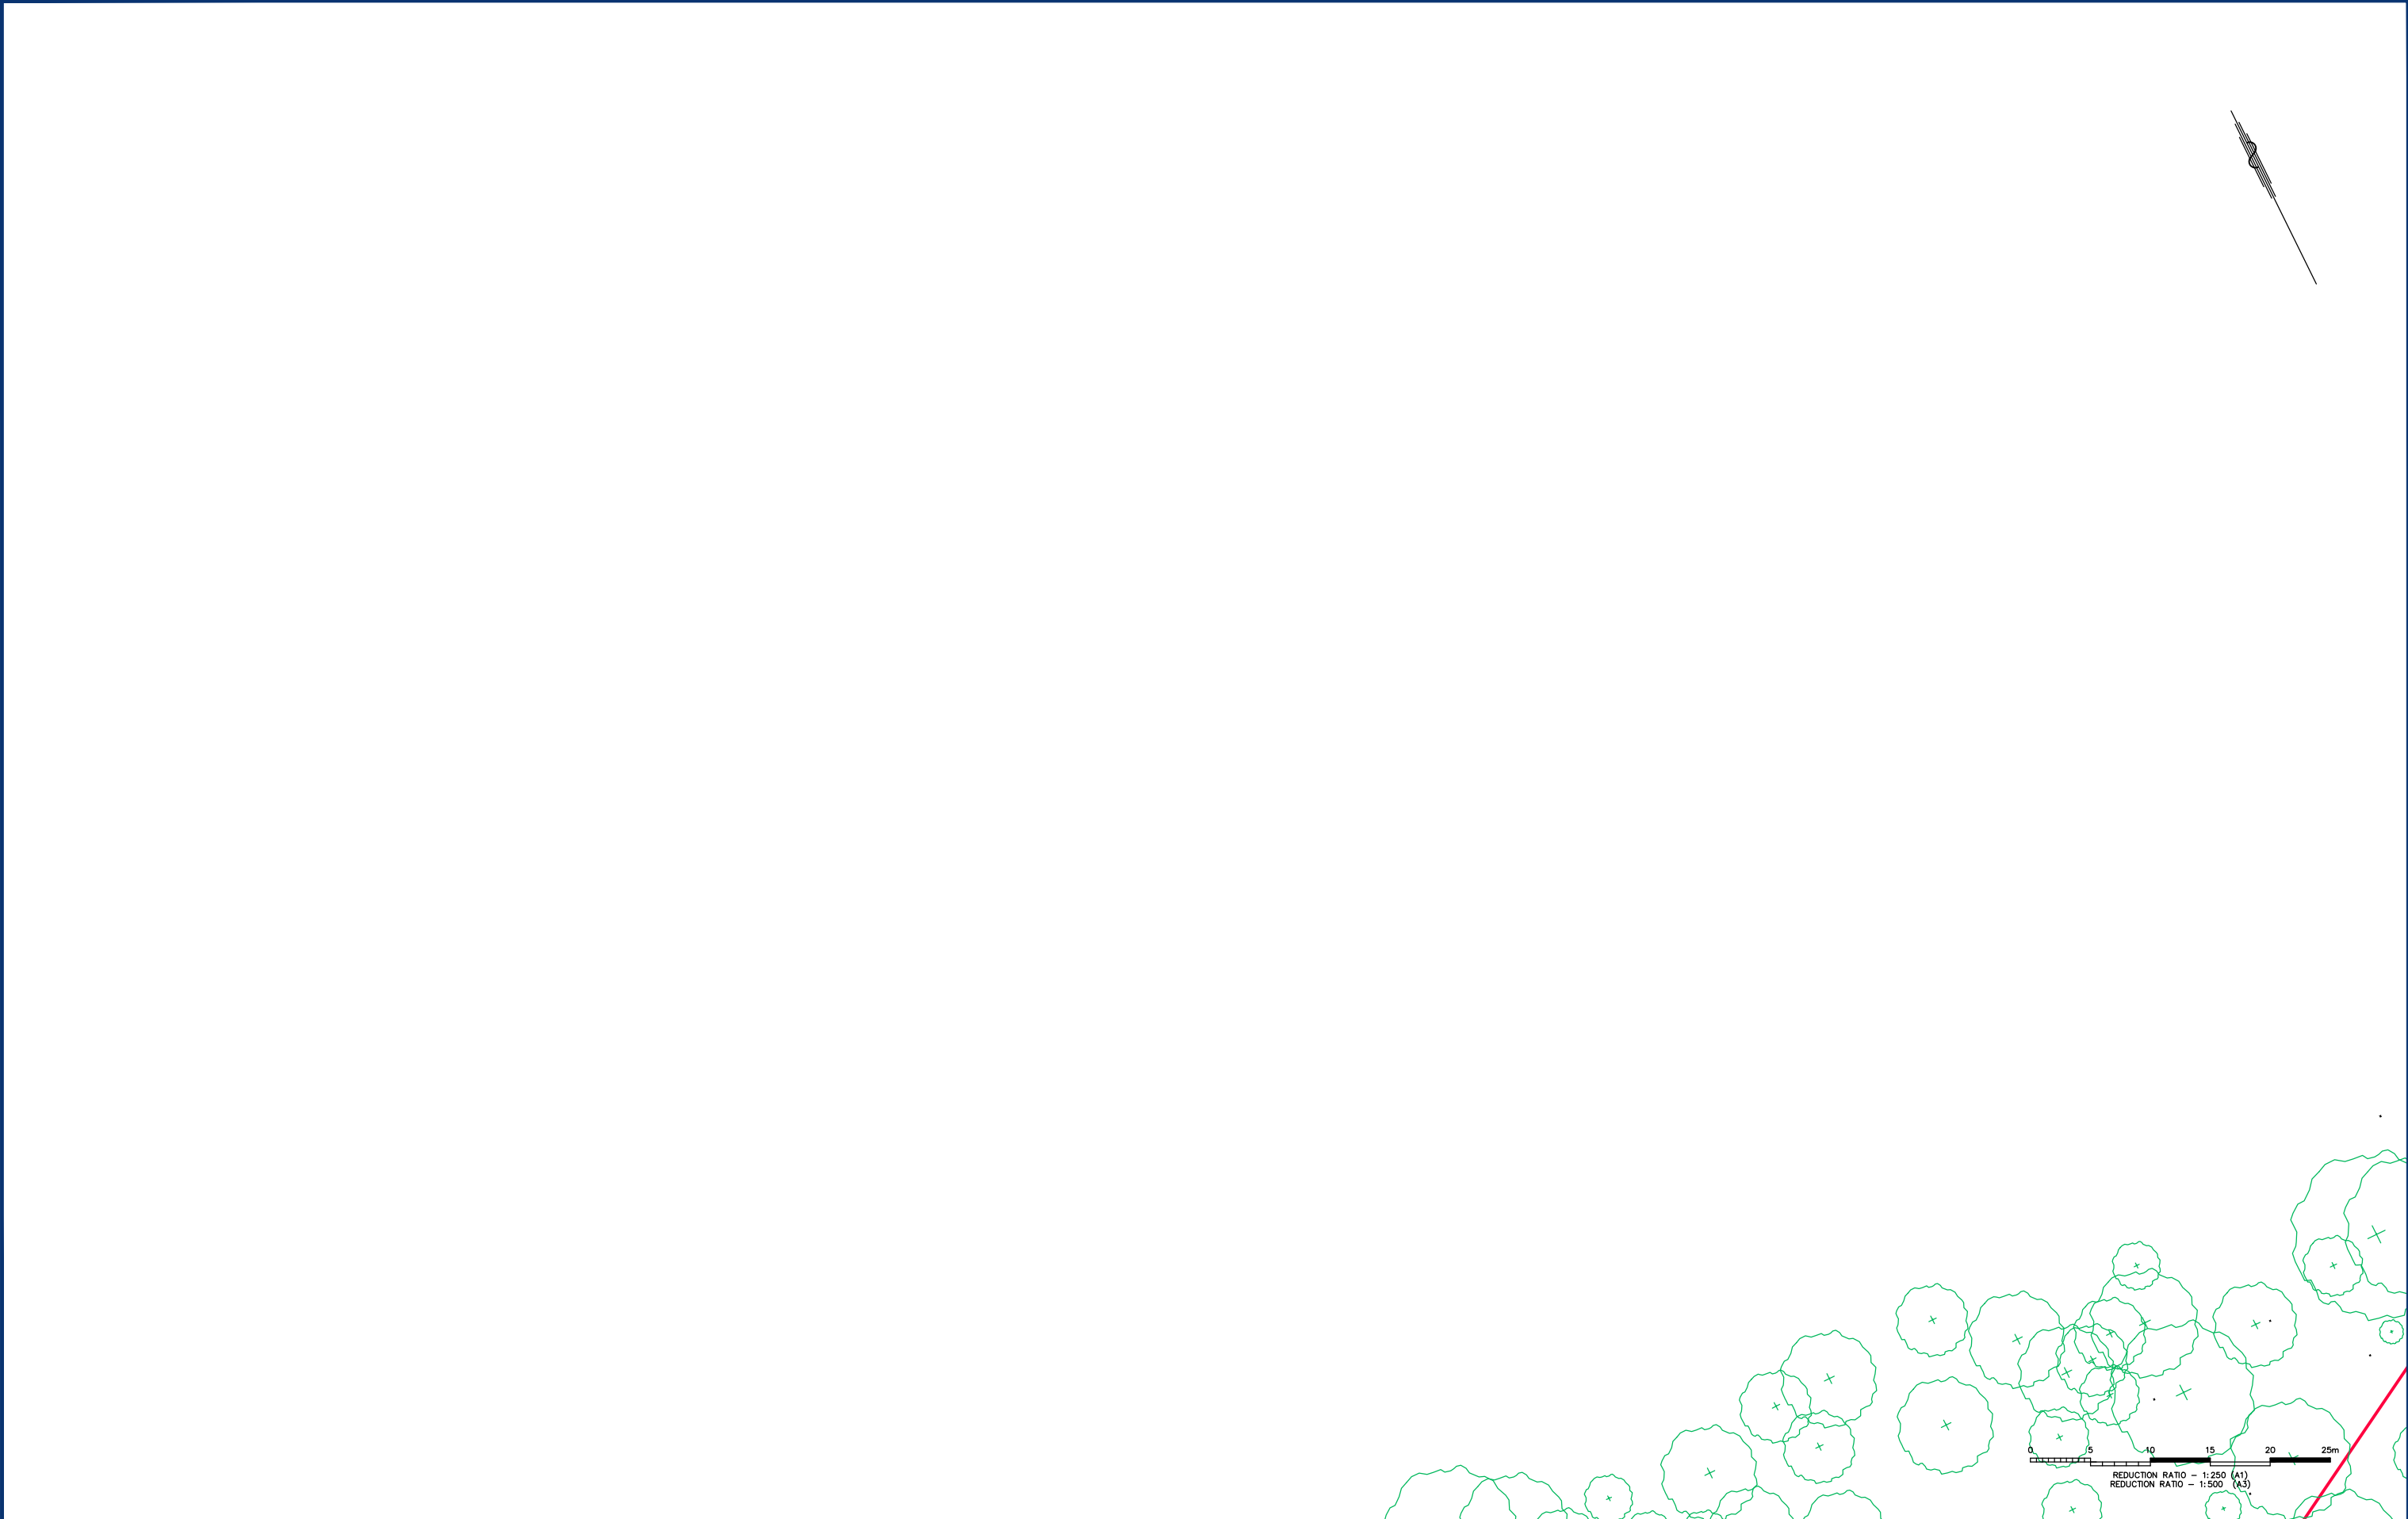

REVISIONS	6	UPDATE DETAIL AND TREE LOCATION AND ADD TREE INFORMATION				M&P	TP	TR	22/10/20	COPYRIGHT NOTICE THIS DOCUMENT REMAINS THE PROPERTY OF MONTEATH & POWYS PTY LTD. ©
	5	ADD LINE OF INTERNAL WALL FOR GENERATOR ROOM ON SHEET 24				M&P	MAK	TR	16/09/20	
	4	DBYD GAS MAIN AND SEWER MAIN UPDATE - NOT ISSUED YET				M&P	MS	TR	XX/05/20	CONDITIONS OF USE. THIS DOCUMENT MAY ONLY BE USED BY THE CLIENT FOR THE PURPOSE FOR WHICH IT WAS COMMISSIONED. USE OF THE DOCUMENT FOR ANY OTHER PURPOSE IS NOT PERMITTED UNLESS PRIOR WRITTEN APPROVAL HAS BEEN OBTAINED FROM MONTEATH & POWYS PTY LTD.
	3	DBYD AND SERVICE TRACING DATA UPDATED				M&P	MS	TR	05/12/19	
	2	DBYD AND SERVICE TRACING DATA ADDED				M&P	MS	TR	20/11/19	
	No	REVISION				SVY	DFT	CHK	DATE	



PLANNING · SURVEYING · PROJECT MANAGEMENT

ENGINEERING DESIGN · UAV · GIS & MAPPING

NEWCASTLE · SYDNEY · GUNNEDAH · MUSWELLBROOK

MonteathPowys.com.au

HEAD OFFICE



Suite 13, Tonella Commercial Centre

125 Bull Street, Newcastle West 2302


PO Box 2270, Dangar NSW 2309

P. (02) 4926 1388

Surveyed	Drafted	Checked	Client		Title	TSA PROJECT MANAGEMENT	Sheet No.
M&P	MS	TR					
REGISTERED SURVEYOR			Original Size		PLAN OF DETAIL SURVEY JOHN HUNTER HOSPITAL LOOKOUT ROAD, NEW LAMBTON HEIGHTS	Revision	
@A1 : 1:250 @A3 : 1:500		A1					
DO NOT SCALE			CAD File: 190337C_6		Ref No: 19/0337	Date: 05/09/2019	

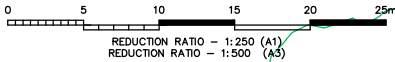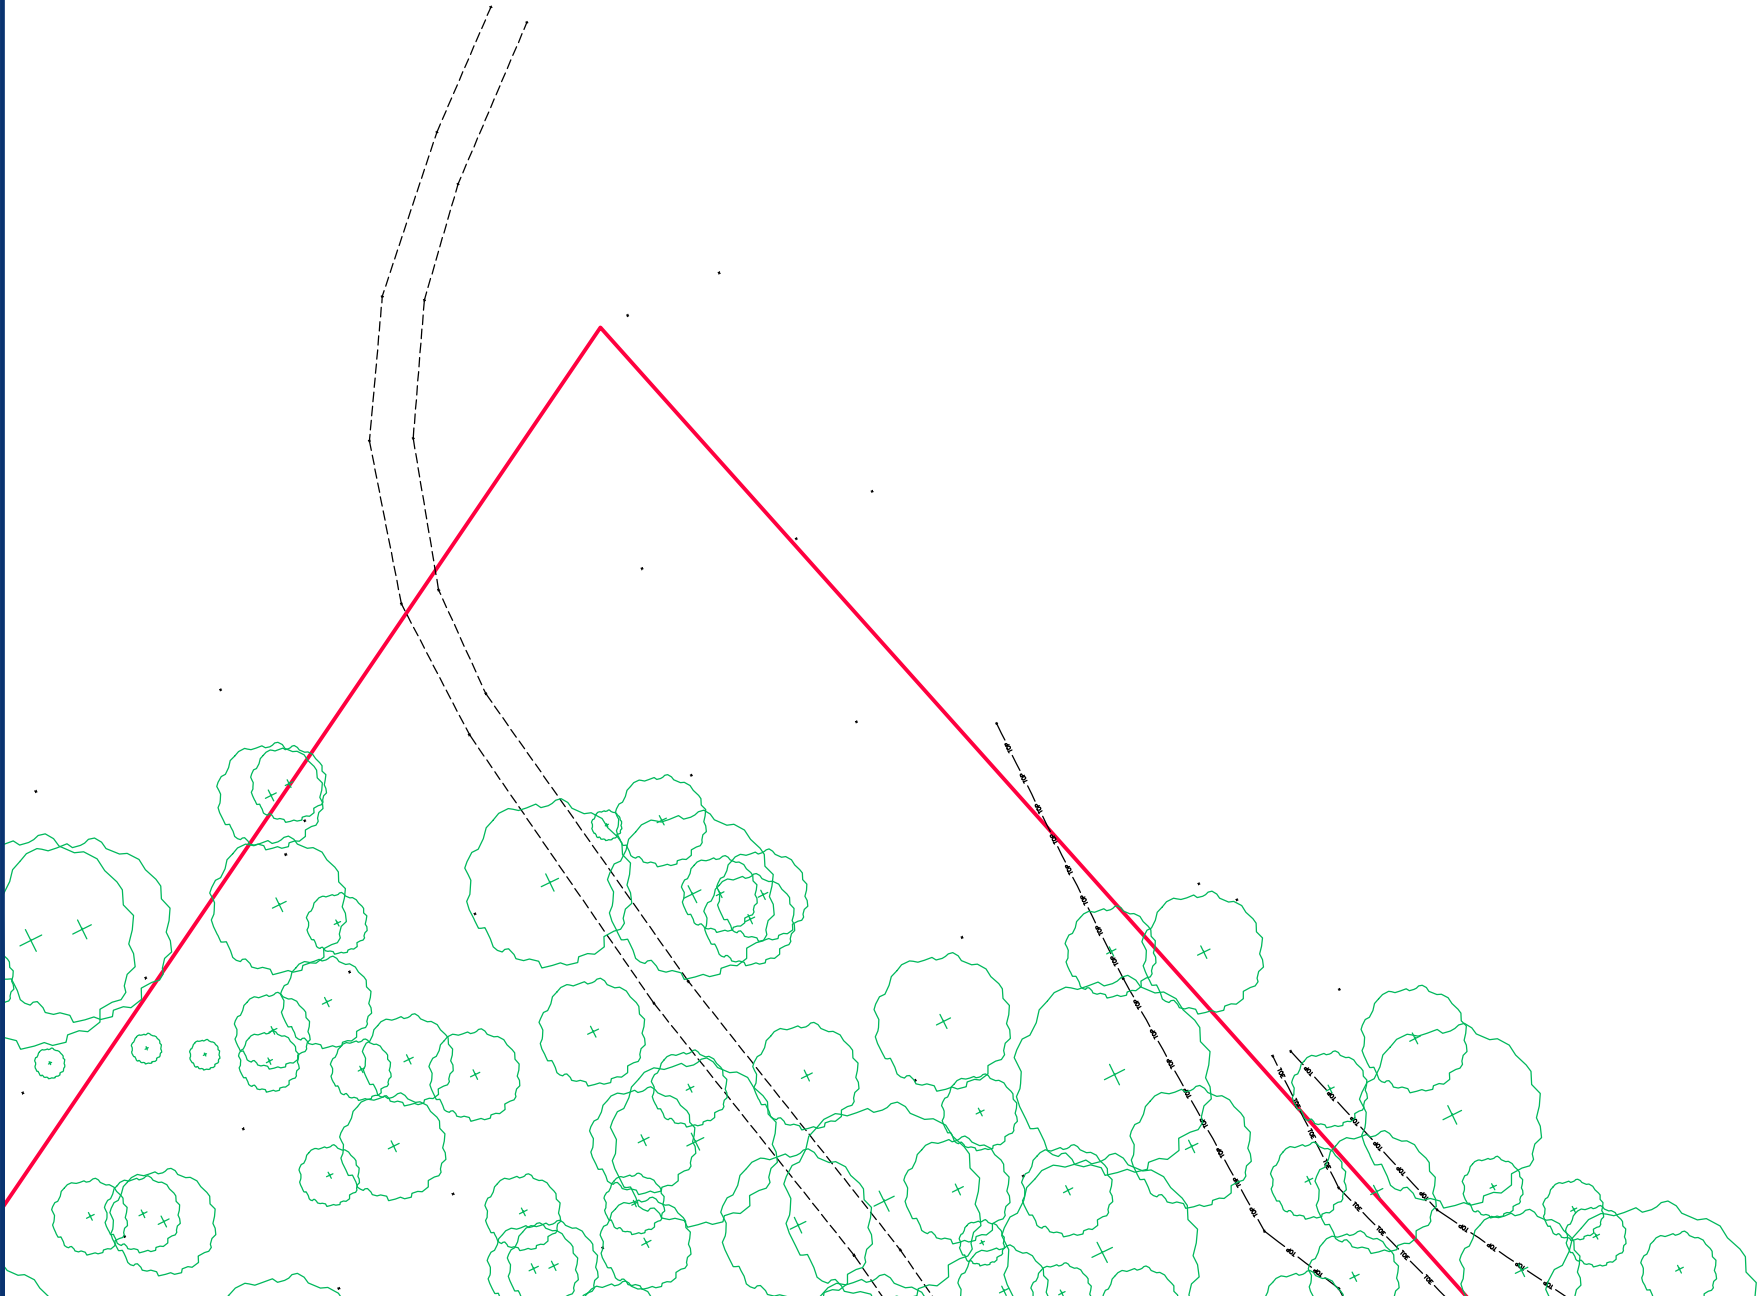

REVISIONS	6	UPDATE DETAIL AND TREE LOCATION AND ADD TREE INFORMATION				M&P	TP	TR	22/10/20	Monteath & Powys^{Pty Ltd} PLANNING · SURVEYING · PROJECT MANAGEMENT ENGINEERING DESIGN · UAV · GIS & MAPPING NEWCASTLE · SYDNEY · GUNNEDAH · MUSWELLBROOK MonteathPowys.com.au	COPYRIGHT NOTICE THIS DOCUMENT REMAINS THE PROPERTY OF MONTEATH & POWYS PTY LTD. ©				HEAD OFFICE Suite 13, Tonella Commercial Centre 125 Bull Street, Newcastle West 2302 PO Box 2270, Dangar NSW 2309 P. (02) 4926 1388				Surveyed	Drafted	Checked	Client	TSA PROJECT MANAGEMENT				Sheet No.
	5	ADD LINE OF INTERNAL WALL FOR GENERATOR ROOM ON SHEET 24				M&P	MAK	TR	16/09/20										M&P	MS	TR						8/43
	4	DBYD GAS MAIN AND SEWER MAIN UPDATE - NOT ISSUED YET				M&P	MS	TR	XX/05/20		CONDITIONS OF USE. THIS DOCUMENT MAY ONLY BE USED BY THE CLIENT FOR THE PURPOSE FOR WHICH IT WAS COMMISSIONED. USE OF THE DOCUMENT FOR ANY OTHER PURPOSE IS NOT PERMITTED UNLESS PRIOR WRITTEN APPROVAL HAS BEEN OBTAINED FROM MONTEATH & POWYS PTY LTD.				REGISTERED SURVEYOR		Title	PLAN OF DETAIL SURVEY JOHN HUNTER HOSPITAL LOOKOUT ROAD, NEW LAMBTON HEIGHTS				Revision					
	3	DBYD AND SERVICE TRACING DATA UPDATED				M&P	MS	TR	05/12/19						@A1 : 1:250 @A3 : 1:500	Original Size A1							6				
	2	DBYD AND SERVICE TRACING DATA ADDED				M&P	MS	TR	20/11/19		DO NOT SCALE		CAD File: 190337C_6	Ref No: 19/0337	Date: 05/09/2019												
	No	REVISION				SVY	DFT	CHK	DATE																		

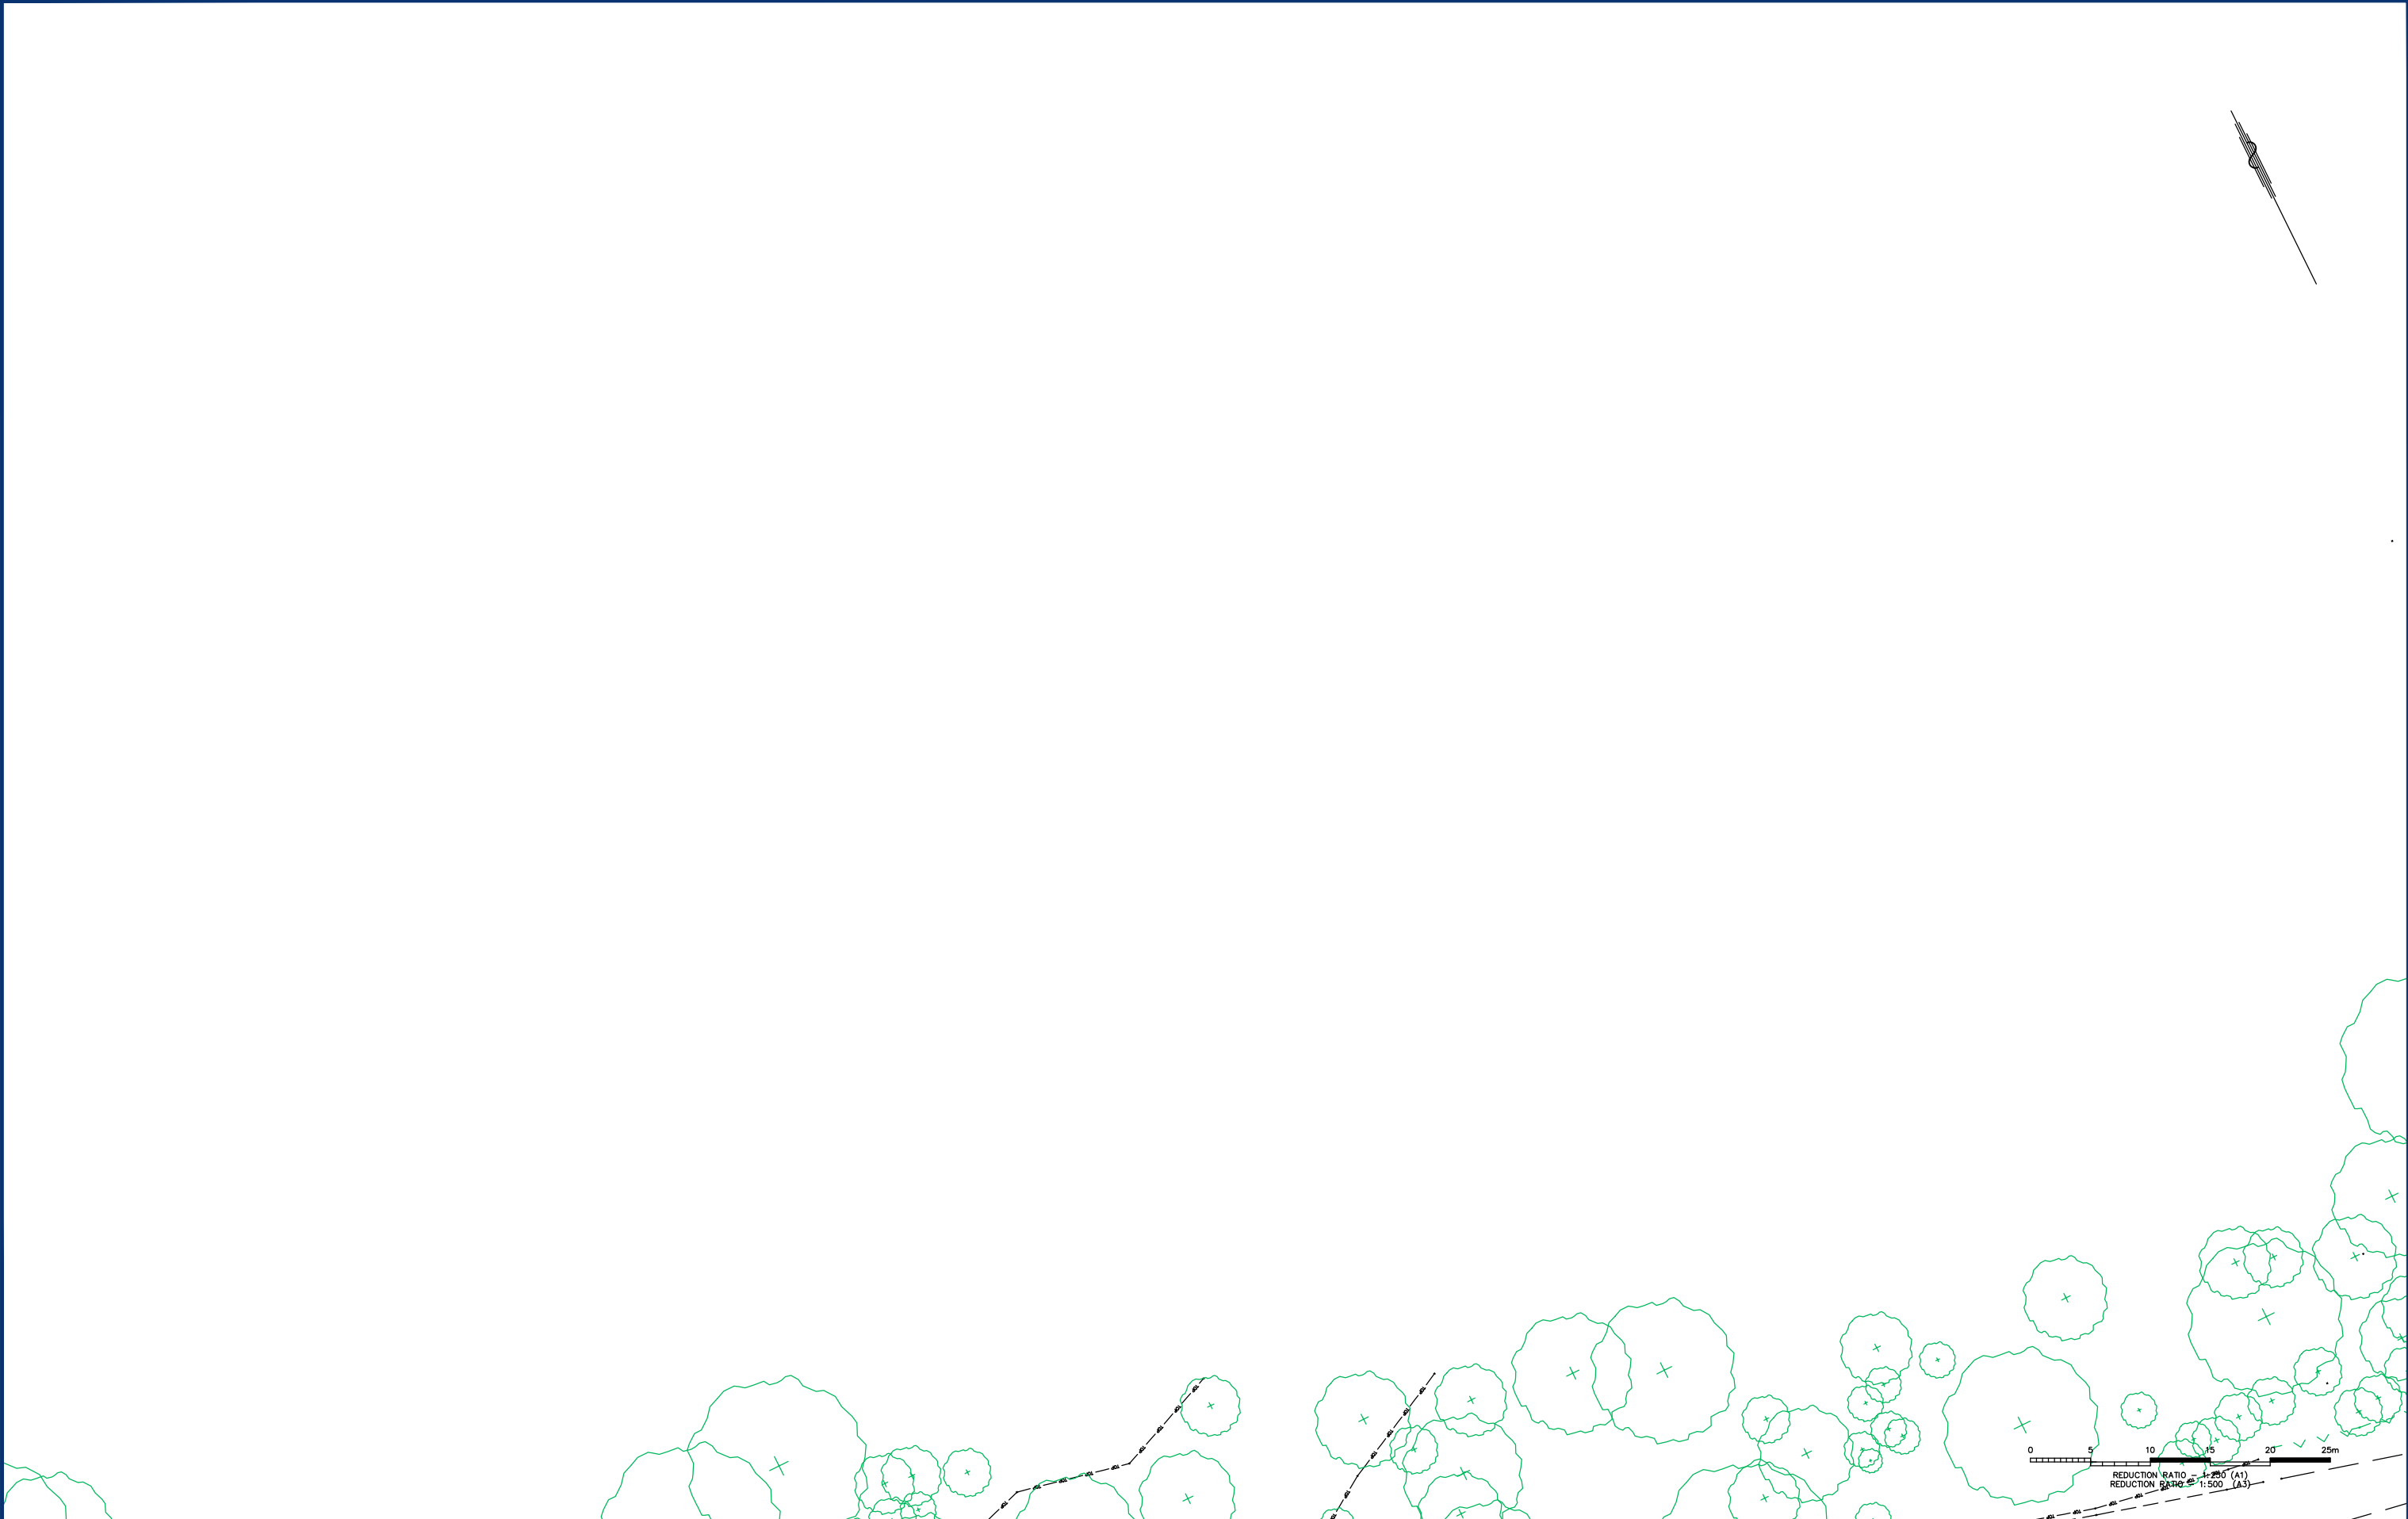

REVISIONS	6	UPDATE DETAIL AND TREE LOCATION AND ADD TREE INFORMATION				M&P	TP	TR	22/10/20	COPYRIGHT NOTICE THIS DOCUMENT REMAINS THE PROPERTY OF MONTEATH & POWYS PTY LTD. © CONDITIONS OF USE. THIS DOCUMENT MAY ONLY BE USED BY THE CLIENT FOR THE PURPOSE FOR WHICH IT WAS COMMISSIONED. USE OF THE DOCUMENT FOR ANY OTHER PURPOSE IS NOT PERMITTED UNLESS PRIOR WRITTEN APPROVAL HAS BEEN OBTAINED FROM MONTEATH & POWYS PTY LTD.
	5	ADD LINE OF INTERNAL WALL FOR GENERATOR ROOM ON SHEET 24				M&P	MAK	TR	16/09/20	
	4	DBYD GAS MAIN AND SEWER MAIN UPDATE - NOT ISSUED YET				M&P	MS	TR	XX/05/20	
	3	DBYD AND SERVICE TRACING DATA UPDATED				M&P	MS	TR	05/12/19	
	2	DBYD AND SERVICE TRACING DATA ADDED				M&P	MS	TR	20/11/19	
	No	REVISION				SVY	DFT	CHK	DATE	



Monteath & Powys^{Pty Ltd}

PLANNING · SURVEYING · PROJECT MANAGEMENT

ENGINEERING DESIGN · UAV · GIS & MAPPING

NEWCASTLE · SYDNEY · GUNNEDAH · MUSWELLBROOK

MonteathPowys.com.au

HEAD OFFICE


Suite 13, Tonella Commercial Centre

125 Bull Street, Newcastle West 2302

PO Box 2270, Dangar NSW 2309

P. (02) 4926 1388

Surveyed M&P	Drafted MS	Checked TR	Client	TSA PROJECT MANAGEMENT			Sheet No.
REGISTERED SURVEYOR @A1 : 1:250 @A3 : 1:500			Title PLAN OF DETAIL SURVEY JOHN HUNTER HOSPITAL LOOKOUT ROAD, NEW LAMBTON HEIGHTS	9/43			
DO NOT SCALE							
Original Size A1			CAD File: 190337C_6	Ref No: 19/0337	Date: 05/09/2019	Revision 6	

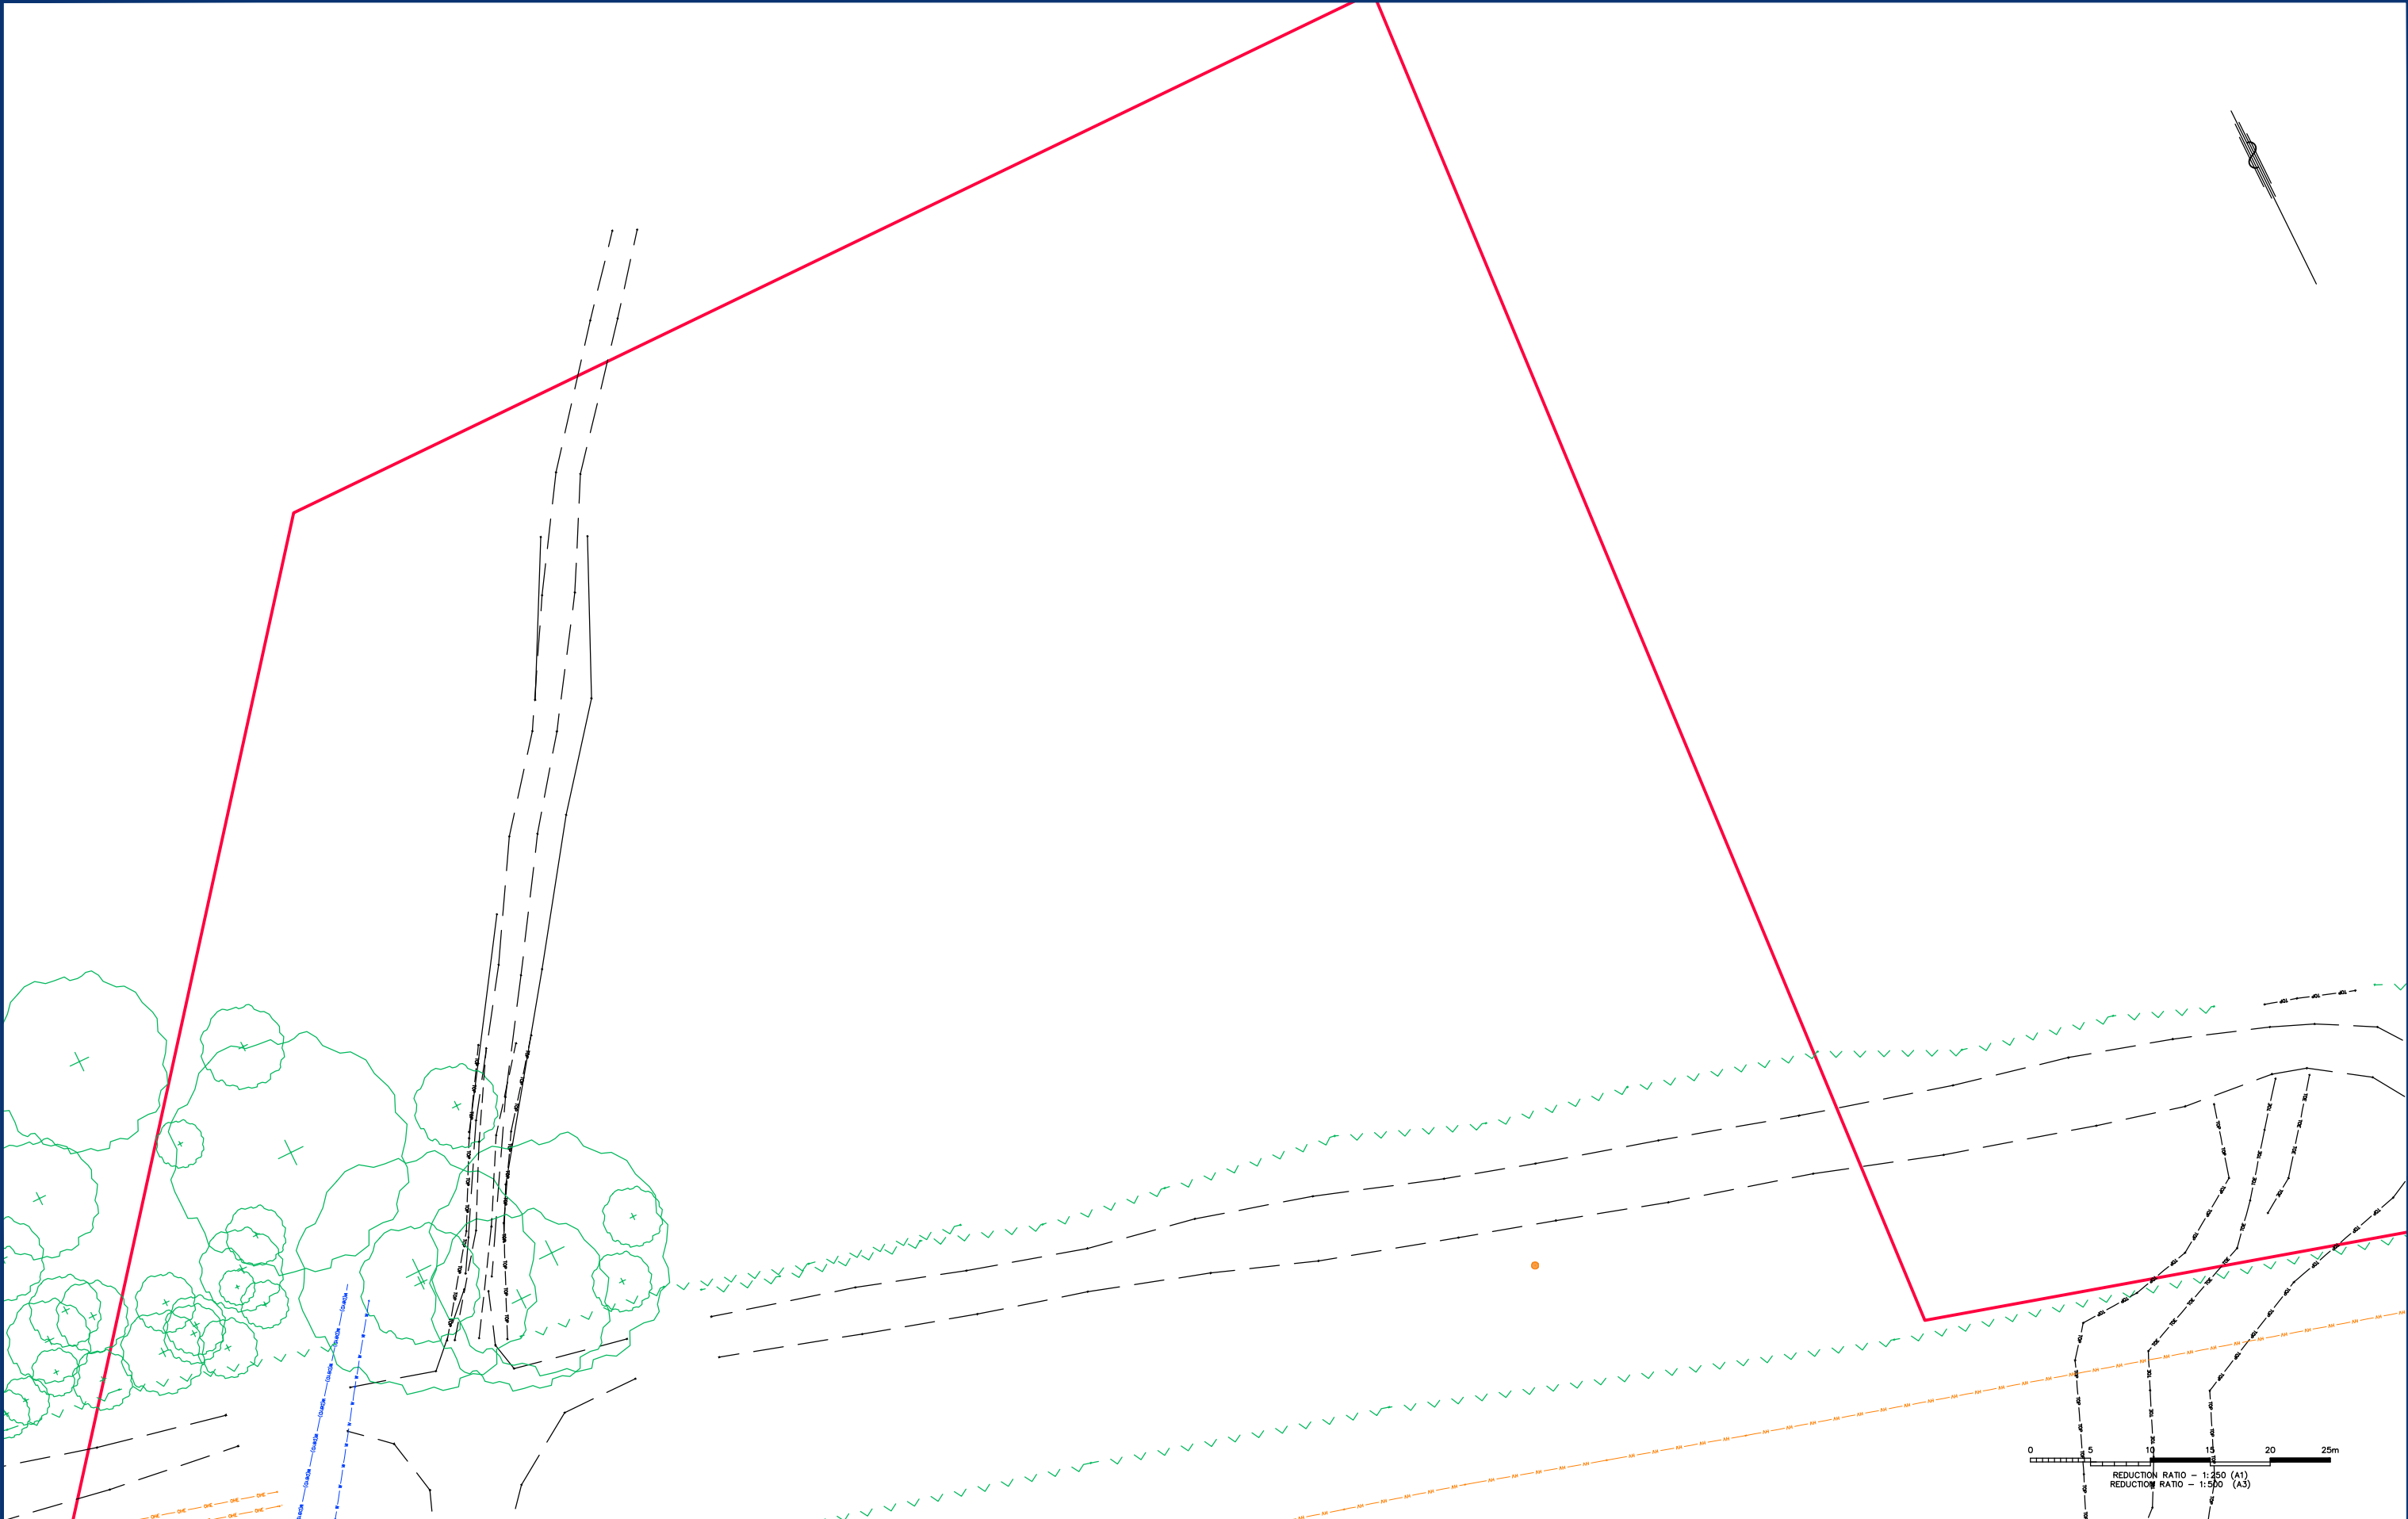


REVISIONS

6	UPDATE DETAIL AND TREE LOCATION AND ADD TREE INFORMATION	M&P	TP	TR	22/10/20	COPYRIGHT NOTICE THIS DOCUMENT REMAINS THE PROPERTY OF MONTEATH & POWYS PTY LTD. ©
5	ADD LINE OF INTERNAL WALL FOR GENERATOR ROOM ON SHEET 24	M&P	MAK	TR	16/09/20	
4	DBYD GAS MAIN AND SEWER MAIN UPDATE - NOT ISSUED YET	M&P	MS	TR	XX/05/20	
3	DBYD AND SERVICE TRACING DATA UPDATED	M&P	MS	TR	05/12/19	
2	DBYD AND SERVICE TRACING DATA ADDED	M&P	MS	TR	20/11/19	
No	REVISION	SVY	DFT	CHK	DATE	CONDITIONS OF USE. THIS DOCUMENT MAY ONLY BE USED BY THE CLIENT FOR THE PURPOSE FOR WHICH IT WAS COMMISSIONED. USE OF THE DOCUMENT FOR ANY OTHER PURPOSE IS NOT PERMITTED UNLESS PRIOR WRITTEN APPROVAL HAS BEEN OBTAINED FROM MONTEATH & POWYS PTY LTD.


Monteath & Powys^{Pty Ltd}
PLANNING · SURVEYING · PROJECT MANAGEMENT
ENGINEERING DESIGN · UAV · GIS & MAPPING
NEWCASTLE · SYDNEY · GUNNEDAH · MUSWELLBROOK
MonteathPowys.com.au

HEAD OFFICE
Suite 13, Tonella Commercial Centre
125 Bull Street, Newcastle West 2302
PO Box 2270, Dangar NSW 2309
P. (02) 4926 1388

Surveyed M&P	Drafted MS	Checked TR	Client TSA PROJECT MANAGEMENT	Sheet No. 10/43
REGISTERED SURVEYOR @A1 : 1:250 @A3 : 1:500			Title PLAN OF DETAIL SURVEY JOHN HUNTER HOSPITAL LOOKOUT ROAD, NEW LAMBTON HEIGHTS	Revision 6
DO NOT SCALE A1			CAD File: 190337C_6 Ref No: 19/0337 Date: 05/09/2019	

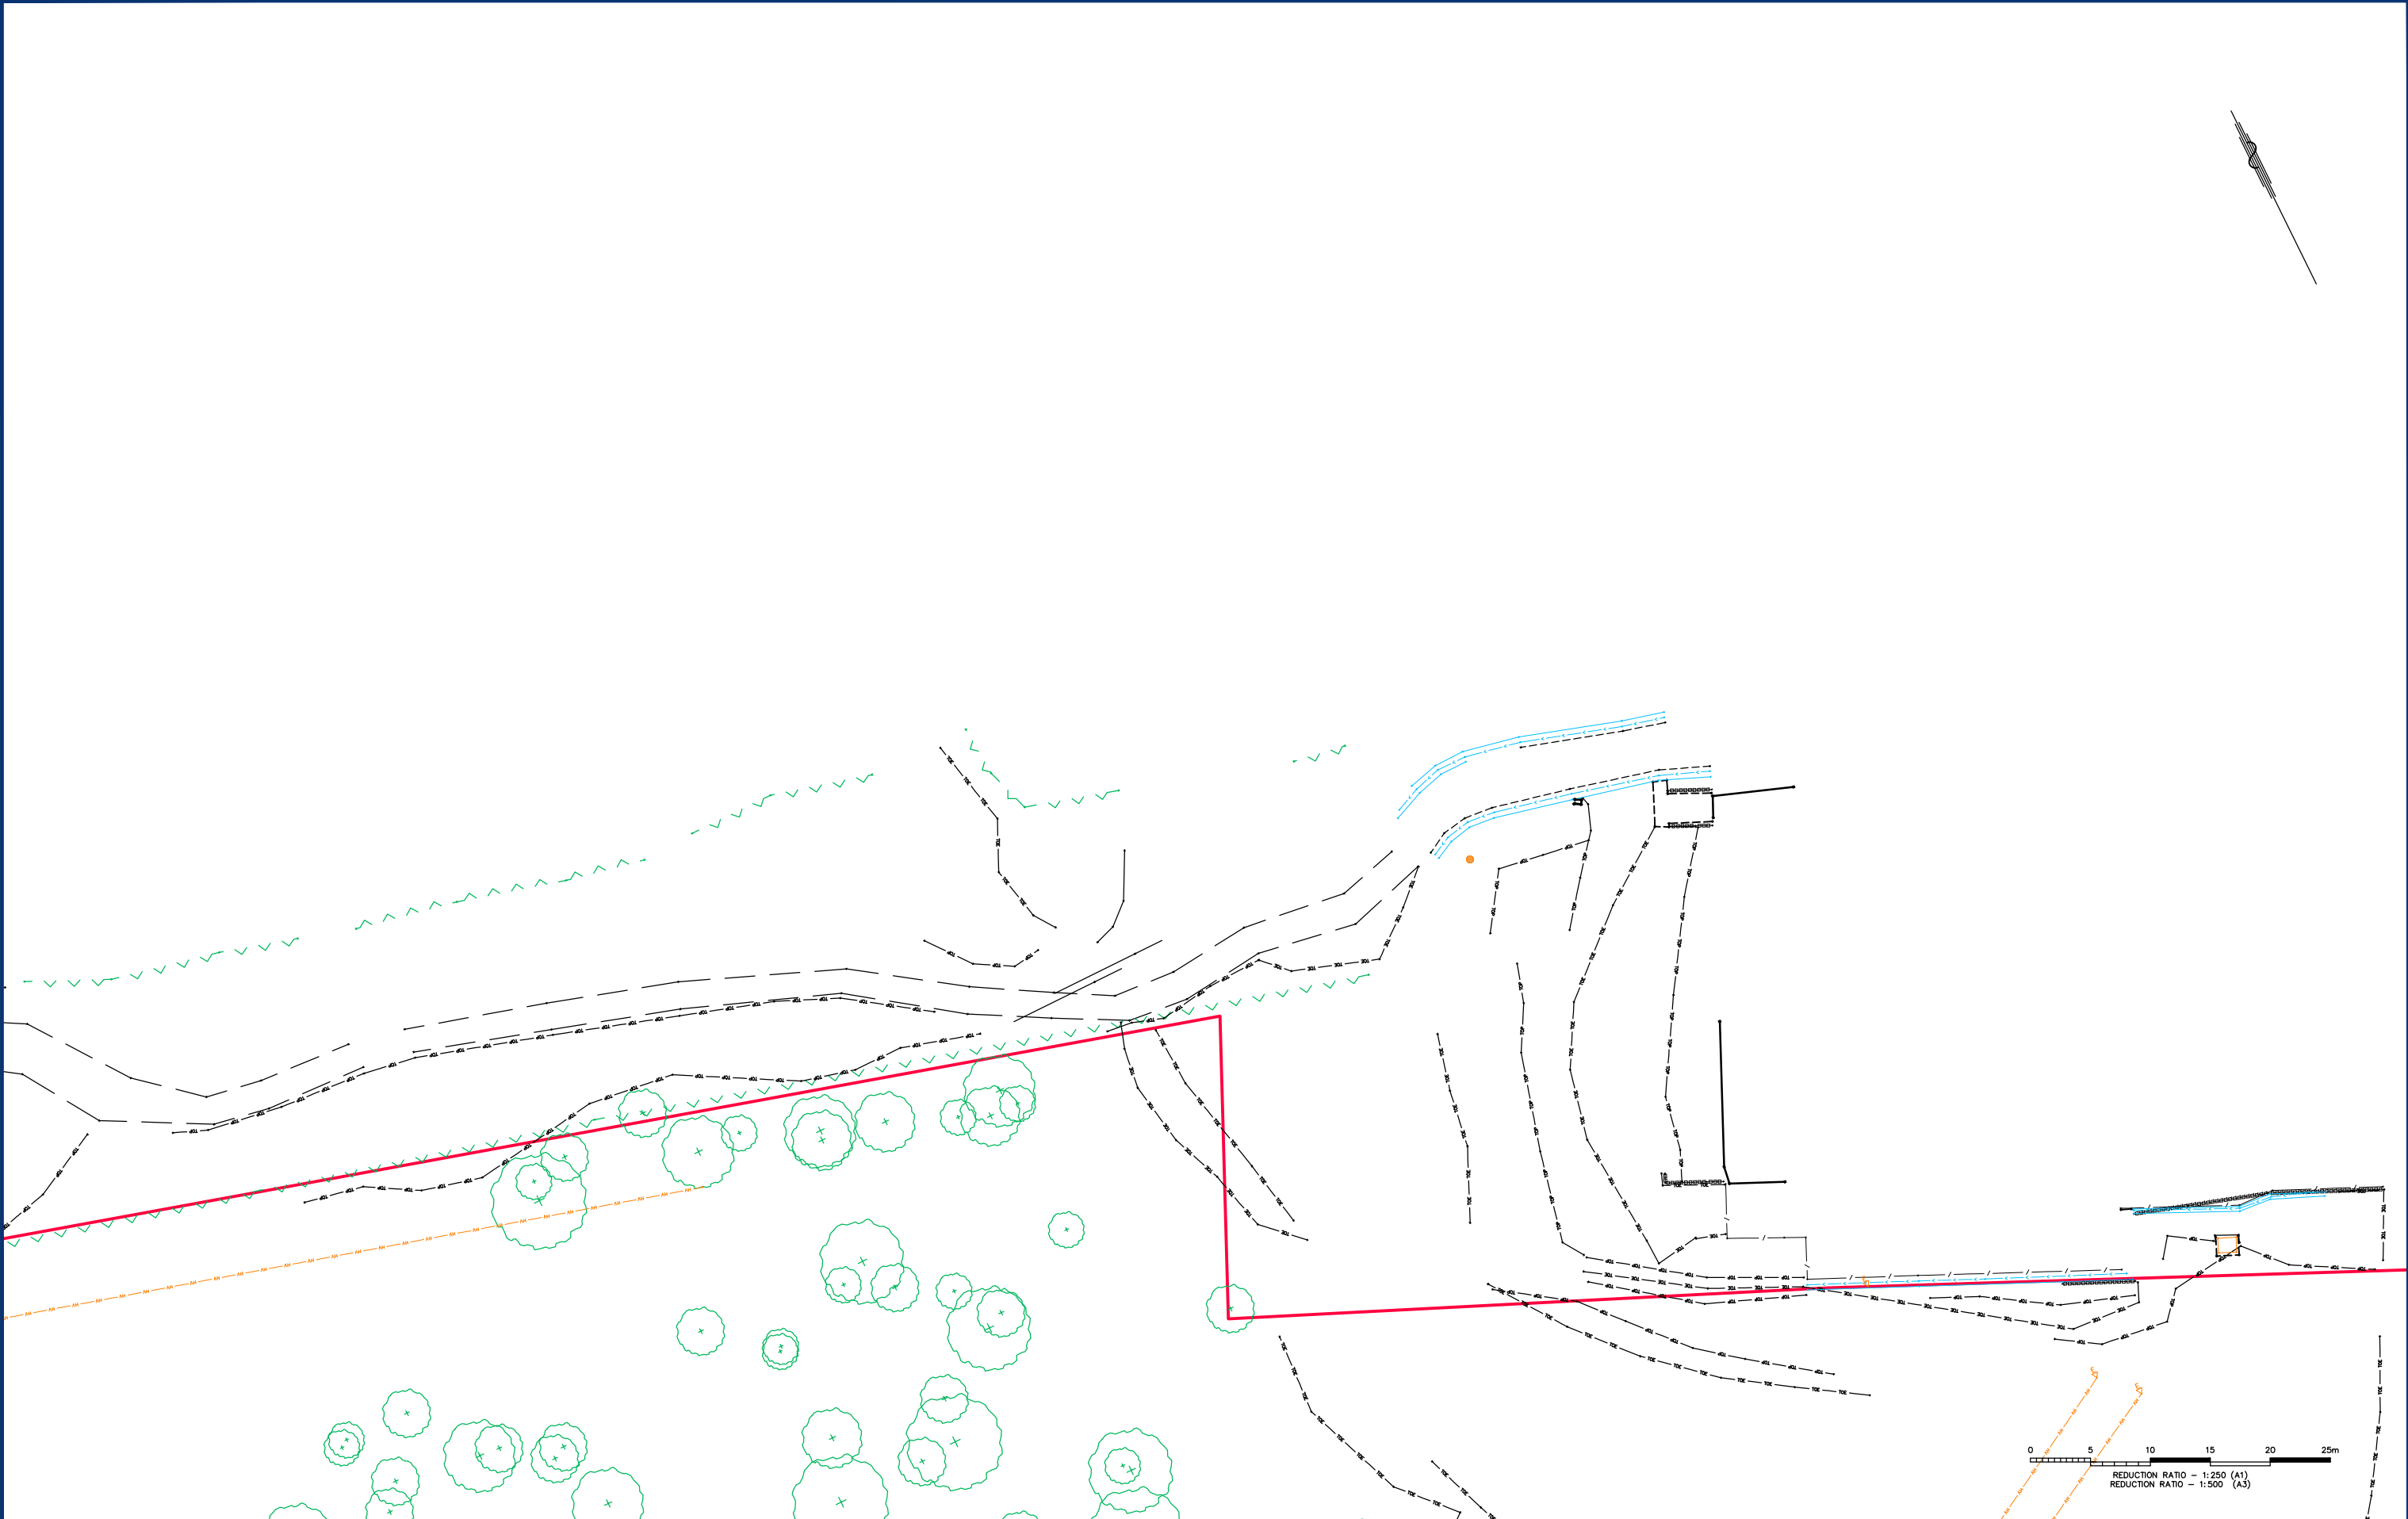

REVISIONS	6	UPDATE DETAIL AND TREE LOCATION AND ADD TREE INFORMATION			M&P	TP	TR	22/10/20	COPYRIGHT NOTICE THIS DOCUMENT REMAINS THE PROPERTY OF MONTEATH & POWYS PTY LTD. © CONDITIONS OF USE. THIS DOCUMENT MAY ONLY BE USED BY THE CLIENT FOR THE PURPOSE FOR WHICH IT WAS COMMISSIONED. USE OF THE DOCUMENT FOR ANY OTHER PURPOSE IS NOT PERMITTED UNLESS PRIOR WRITTEN APPROVAL HAS BEEN OBTAINED FROM MONTEATH & POWYS PTY LTD.	Monteath & Powys Pty Ltd PLANNING · SURVEYING · PROJECT MANAGEMENT ENGINEERING DESIGN · UAV · GIS & MAPPING NEWCASTLE · SYDNEY · GUNNEDAH · MUSWELLBROOK MonteathPowys.com.au HEAD OFFICE Suite 13, Tonella Commercial Centre 125 Bull Street, Newcastle West 2302 PO Box 2270, Dangar NSW 2309 P. (02) 4926 1388	Surveyed	Drafted	Checked	Client	TSA PROJECT MANAGEMENT			Sheet No.
	5	ADD LINE OF INTERNAL WALL FOR GENERATOR ROOM ON SHEET 24			M&P	MAK	TR	16/09/20							11/43			
	4	DBYD GAS MAIN AND SEWER MAIN UPDATE - NOT ISSUED YET			M&P	MS	TR	XX/05/20							Revision			
	3	DBYD AND SERVICE TRACING DATA UPDATED			M&P	MS	TR	05/12/19										
	2	DBYD AND SERVICE TRACING DATA ADDED			M&P	MS	TR	20/11/19										
	No	REVISION			SVY	DFT	CHK	DATE						6				
											REGISTERED SURVEYOR		Title	PLAN OF DETAIL SURVEY JOHN HUNTER HOSPITAL LOOKOUT ROAD, NEW LAMBTON HEIGHTS				
											A1 : 1:250 A3 : 1:500			Original Size				
											DO NOT SCALE		A1		CAD File: 190337C_6			Ref No: 19/0337

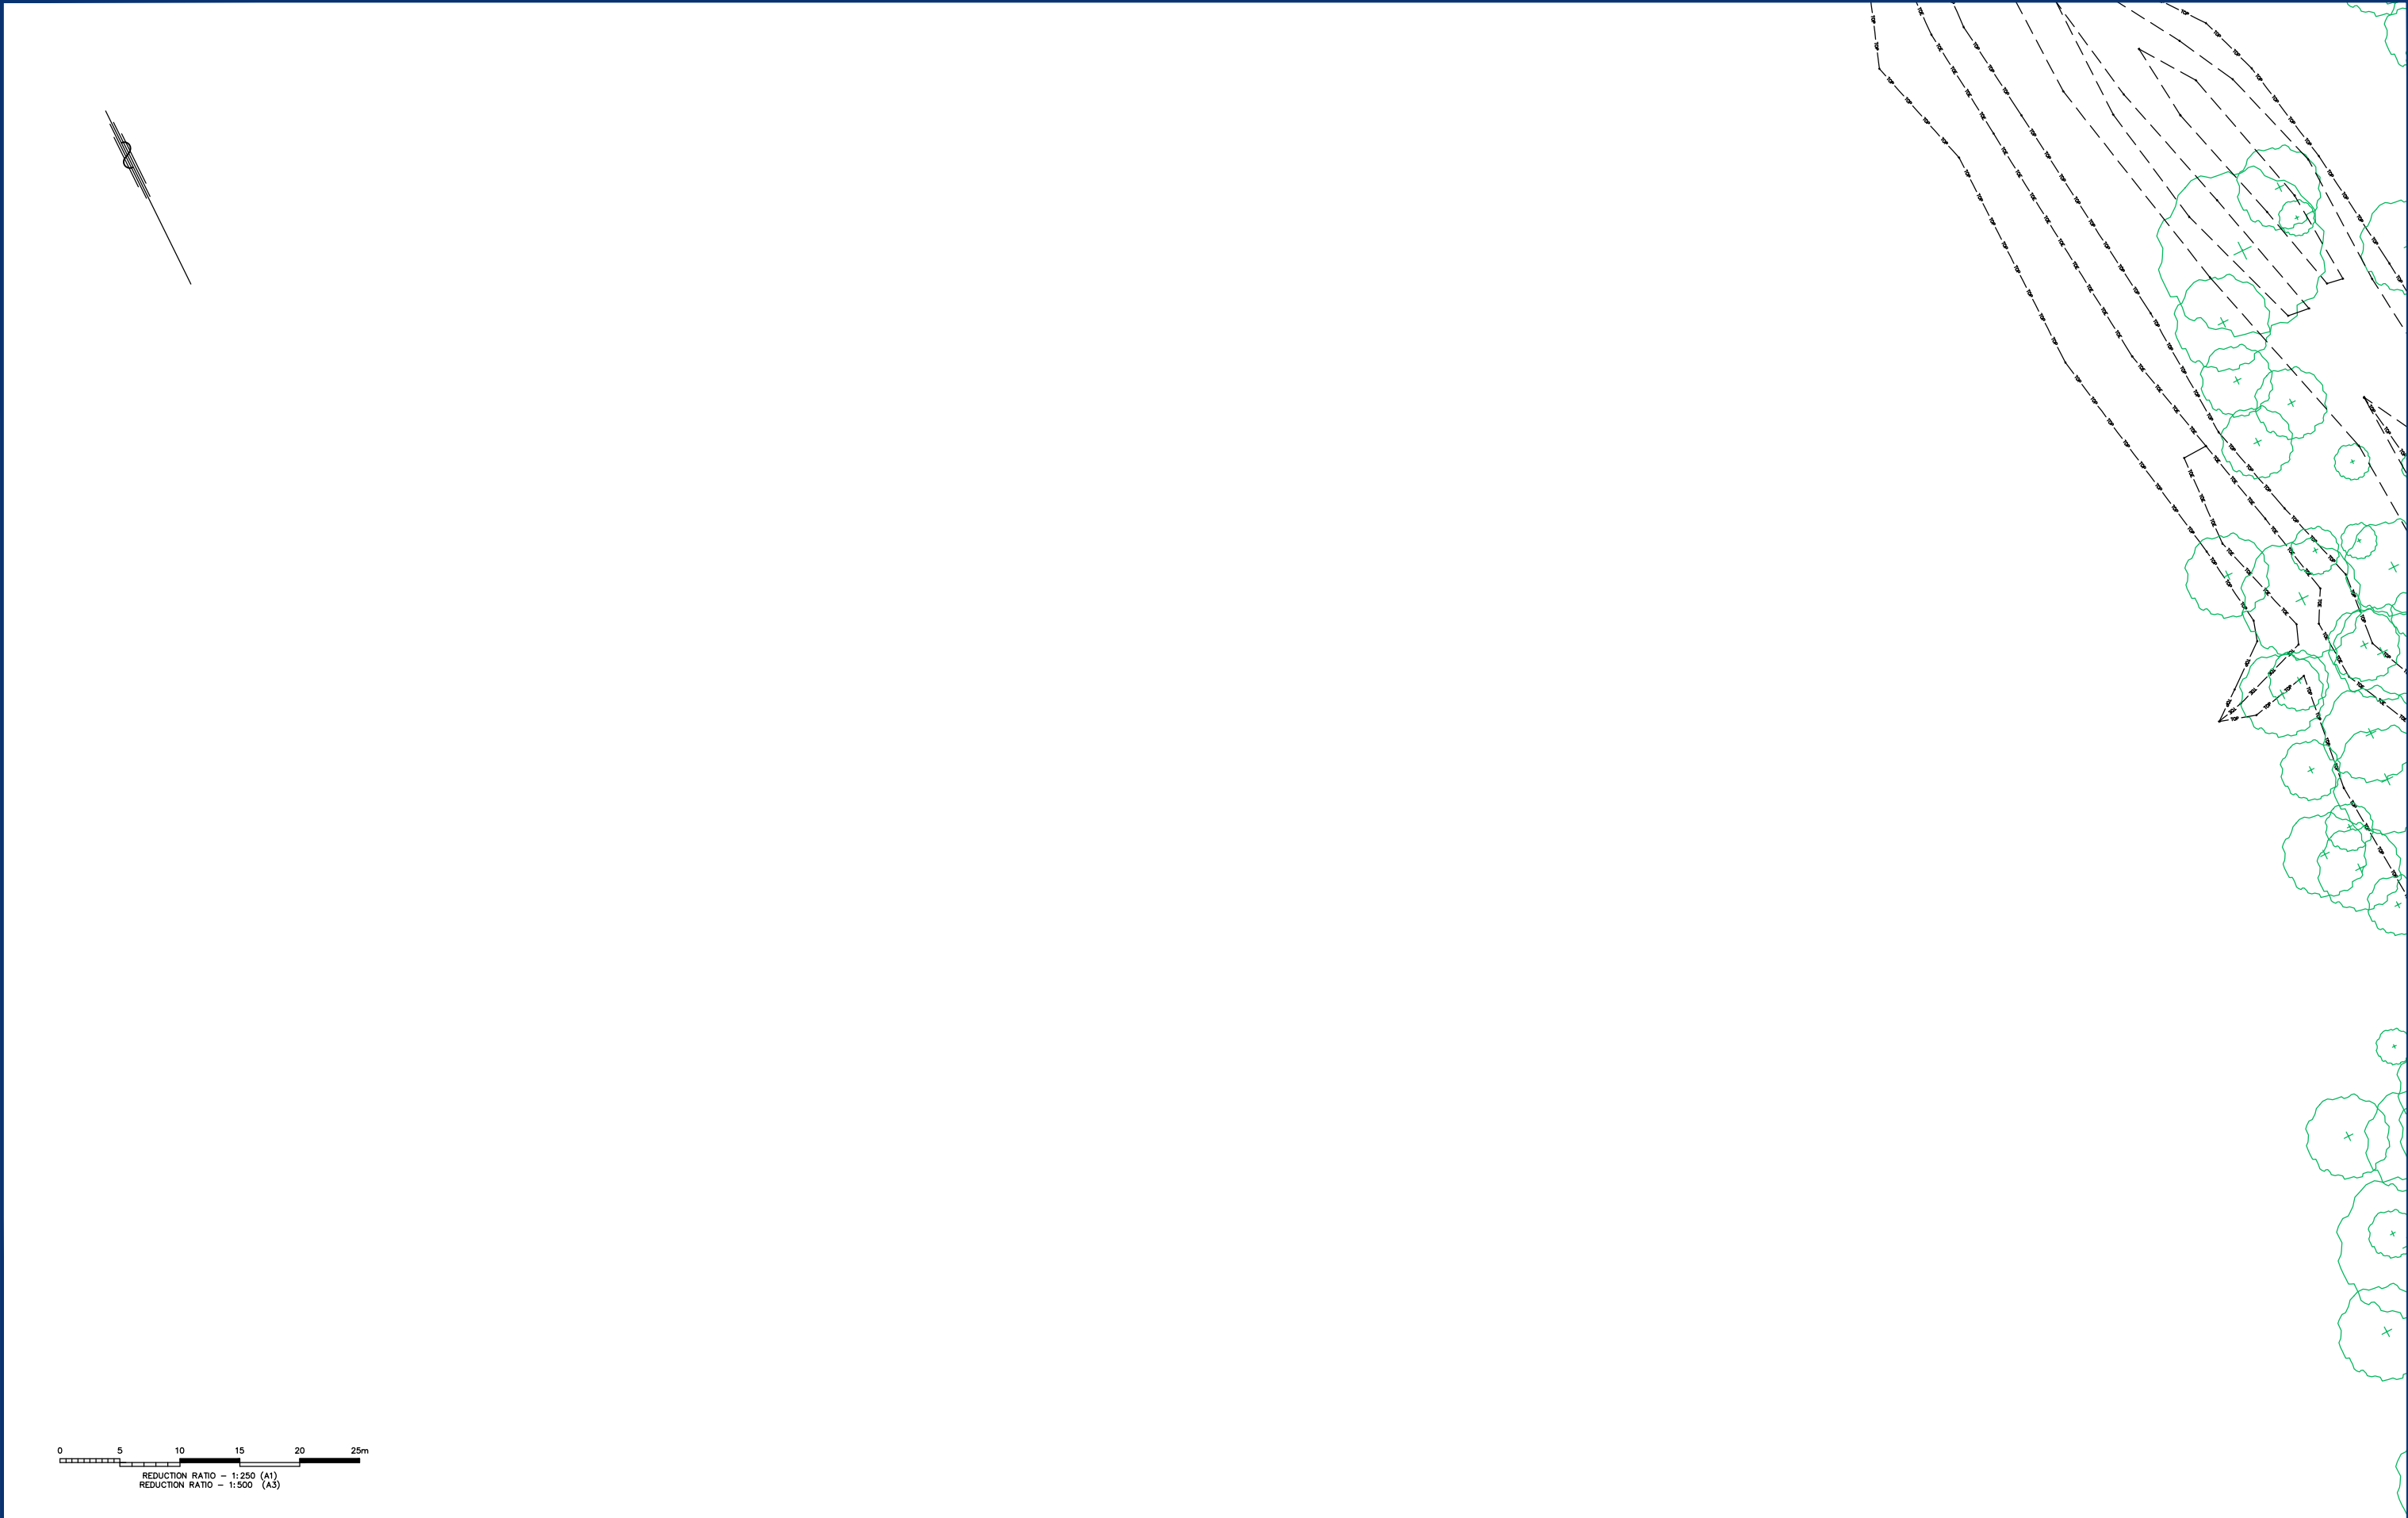

REVISIONS	6	UPDATE DETAIL AND TREE LOCATION AND ADD TREE INFORMATION	M&P	TP	TR	22/10/20	COPYRIGHT NOTICE THIS DOCUMENT REMAINS THE PROPERTY OF MONTEATH & POWYS PTY LTD. ©
	5	ADD LINE OF INTERNAL WALL FOR GENERATOR ROOM ON SHEET 24	M&P	MAK	TR	16/09/20	
	4	DBYD GAS MAIN AND SEWER MAIN UPDATE - NOT ISSUED YET	M&P	MS	TR	XX/05/20	CONDITIONS OF USE. THIS DOCUMENT MAY ONLY BE USED BY THE CLIENT FOR THE PURPOSE FOR WHICH IT WAS COMMISSIONED. USE OF THE DOCUMENT FOR ANY OTHER PURPOSE IS NOT PERMITTED UNLESS PRIOR WRITTEN APPROVAL HAS BEEN OBTAINED FROM MONTEATH & POWYS PTY LTD.
	3	DBYD AND SERVICE TRACING DATA UPDATED	M&P	MS	TR	05/12/19	
	2	DBYD AND SERVICE TRACING DATA ADDED	M&P	MS	TR	20/11/19	
	No	REVISION	SVY	DFT	CHK	DATE	



PLANNING · SURVEYING · PROJECT MANAGEMENT

ENGINEERING DESIGN · UAV · GIS & MAPPING

NEWCASTLE · SYDNEY · GUNNEDAH · MUSWELLBROOK

MonteathPowys.com.au

HEAD OFFICE


Suite 13, Tonella Commercial Centre

125 Bull Street, Newcastle West 2302

PO Box 2270, Dangar NSW 2309

P. (02) 4926 1388

Surveyed	Drafted	Checked	Client	TSA PROJECT MANAGEMENT		Sheet No.
M&P	MS	TR				12/43
REGISTERED SURVEYOR			Title	PLAN OF DETAIL SURVEY JOHN HUNTER HOSPITAL LOOKOUT ROAD, NEW LAMBTON HEIGHTS		Revision
@A1 : 1:250 @A3 : 1:500			Original Size			6
DO NOT SCALE			A1	CAD File: 190337C_6	Ref No: 19/0337	Date: 05/09/2019

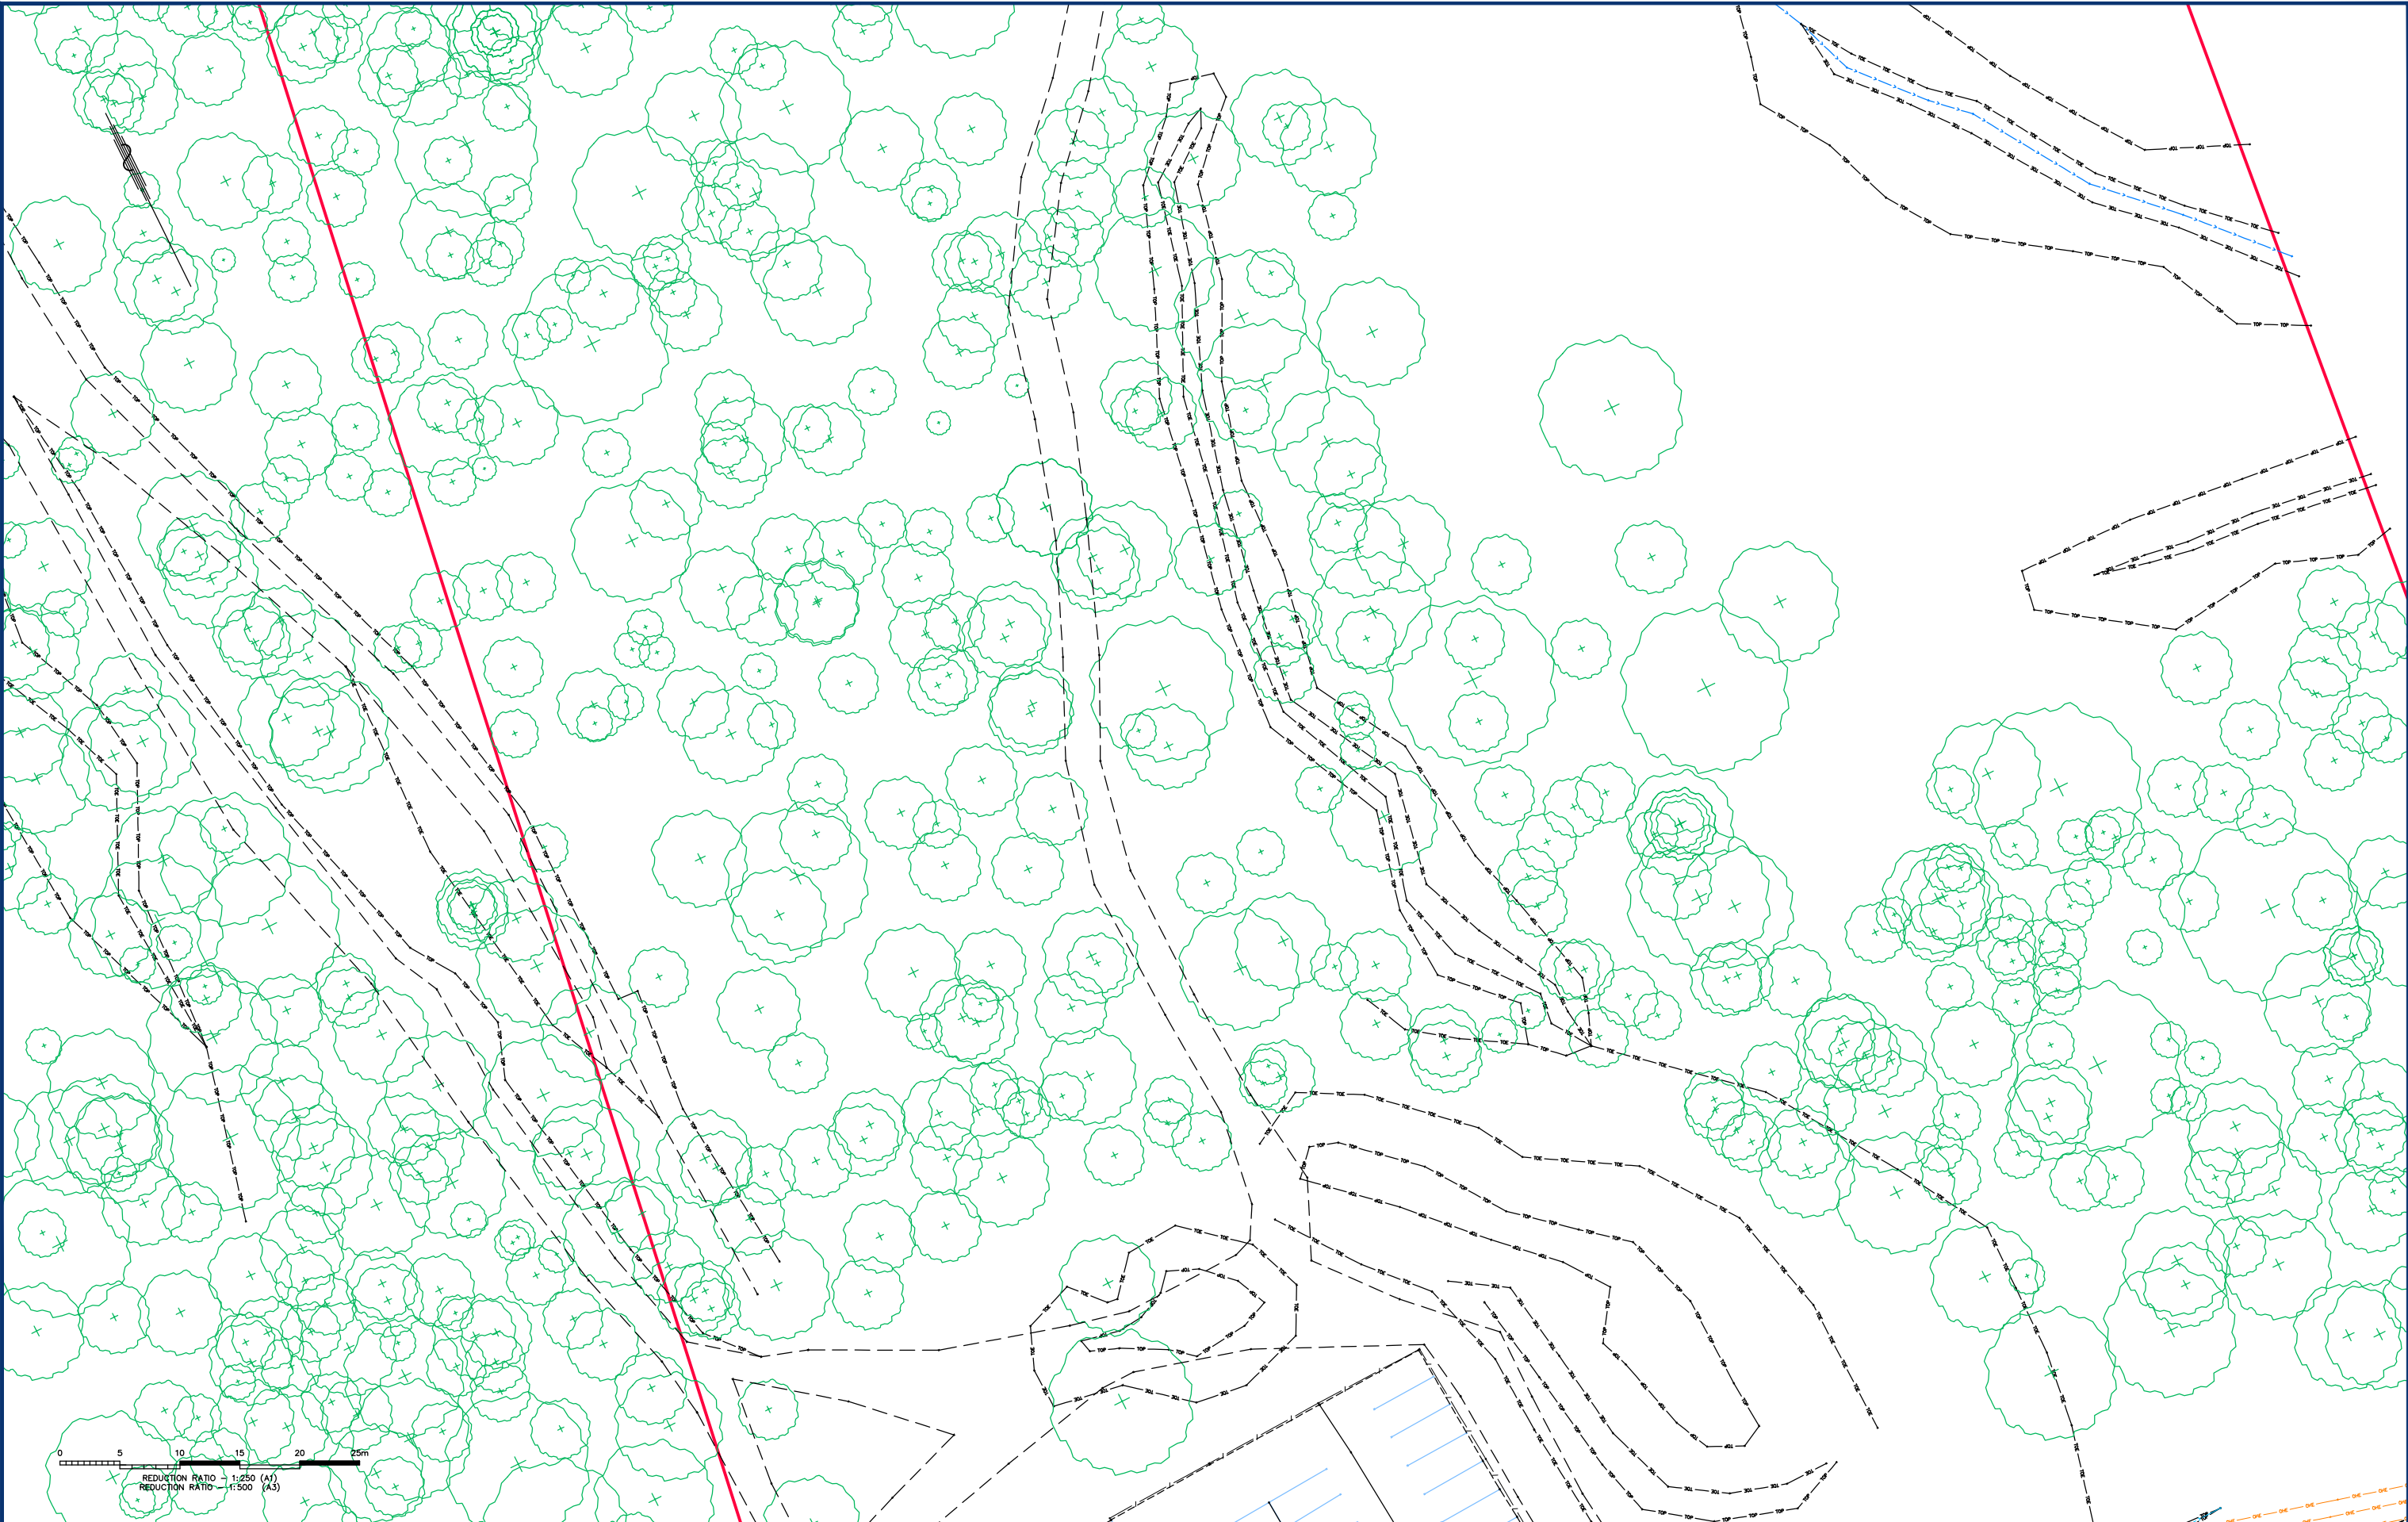

REVISIONS	6	UPDATE DETAIL AND TREE LOCATION AND ADD TREE INFORMATION				M&P	TP	TR	22/10/20	COPYRIGHT NOTICE THIS DOCUMENT REMAINS THE PROPERTY OF MONTEATH & POWYS PTY LTD. © CONDITIONS OF USE. THIS DOCUMENT MAY ONLY BE USED BY THE CLIENT FOR THE PURPOSE FOR WHICH IT WAS COMMISSIONED. USE OF THE DOCUMENT FOR ANY OTHER PURPOSE IS NOT PERMITTED UNLESS PRIOR WRITTEN APPROVAL HAS BEEN OBTAINED FROM MONTEATH & POWYS PTY LTD.
	5	ADD LINE OF INTERNAL WALL FOR GENERATOR ROOM ON SHEET 24				M&P	MAK	TR	16/09/20	
	4	DBYD GAS MAIN AND SEWER MAIN UPDATE - NOT ISSUED YET				M&P	MS	TR	XX/05/20	
	3	DBYD AND SERVICE TRACING DATA UPDATED				M&P	MS	TR	05/12/19	
	2	DBYD AND SERVICE TRACING DATA ADDED				M&P	MS	TR	20/11/19	
	No	REVISION				SVY	DFT	CHK	DATE	

Monteath & Powys

PLANNING · SURVEYING · PROJECT MANAGEMENT

ENGINEERING DESIGN · UAV · GIS & MAPPING

NEWCASTLE · SYDNEY · GUNNEDAH · MUSWELLBROOK

MonteathPowys.com.au

HEAD OFFICE

Suite 13, Tonella Commercial Centre

125 Bull Street, Newcastle West 2302

PO Box 2270, Dangar NSW 2309

P. (02) 4926 1388

Surveyed	Drafted	Checked	Client
M&P	MS	TR	
REGISTERED SURVEYOR			Title
©A1 : 1:250 ©A3 : 1:500			
DO NOT SCALE			A1
CAD File: 190337C_6		Ref No: 19/0337	Date: 05/09/2019

TSa PROJECT MANAGEMENT

PLAN OF DETAIL SURVEY

JOHN HUNTER HOSPITAL


LOOKOUT ROAD, NEW LAMBTON HEIGHTS

Sheet No.


13/43

Revision


6

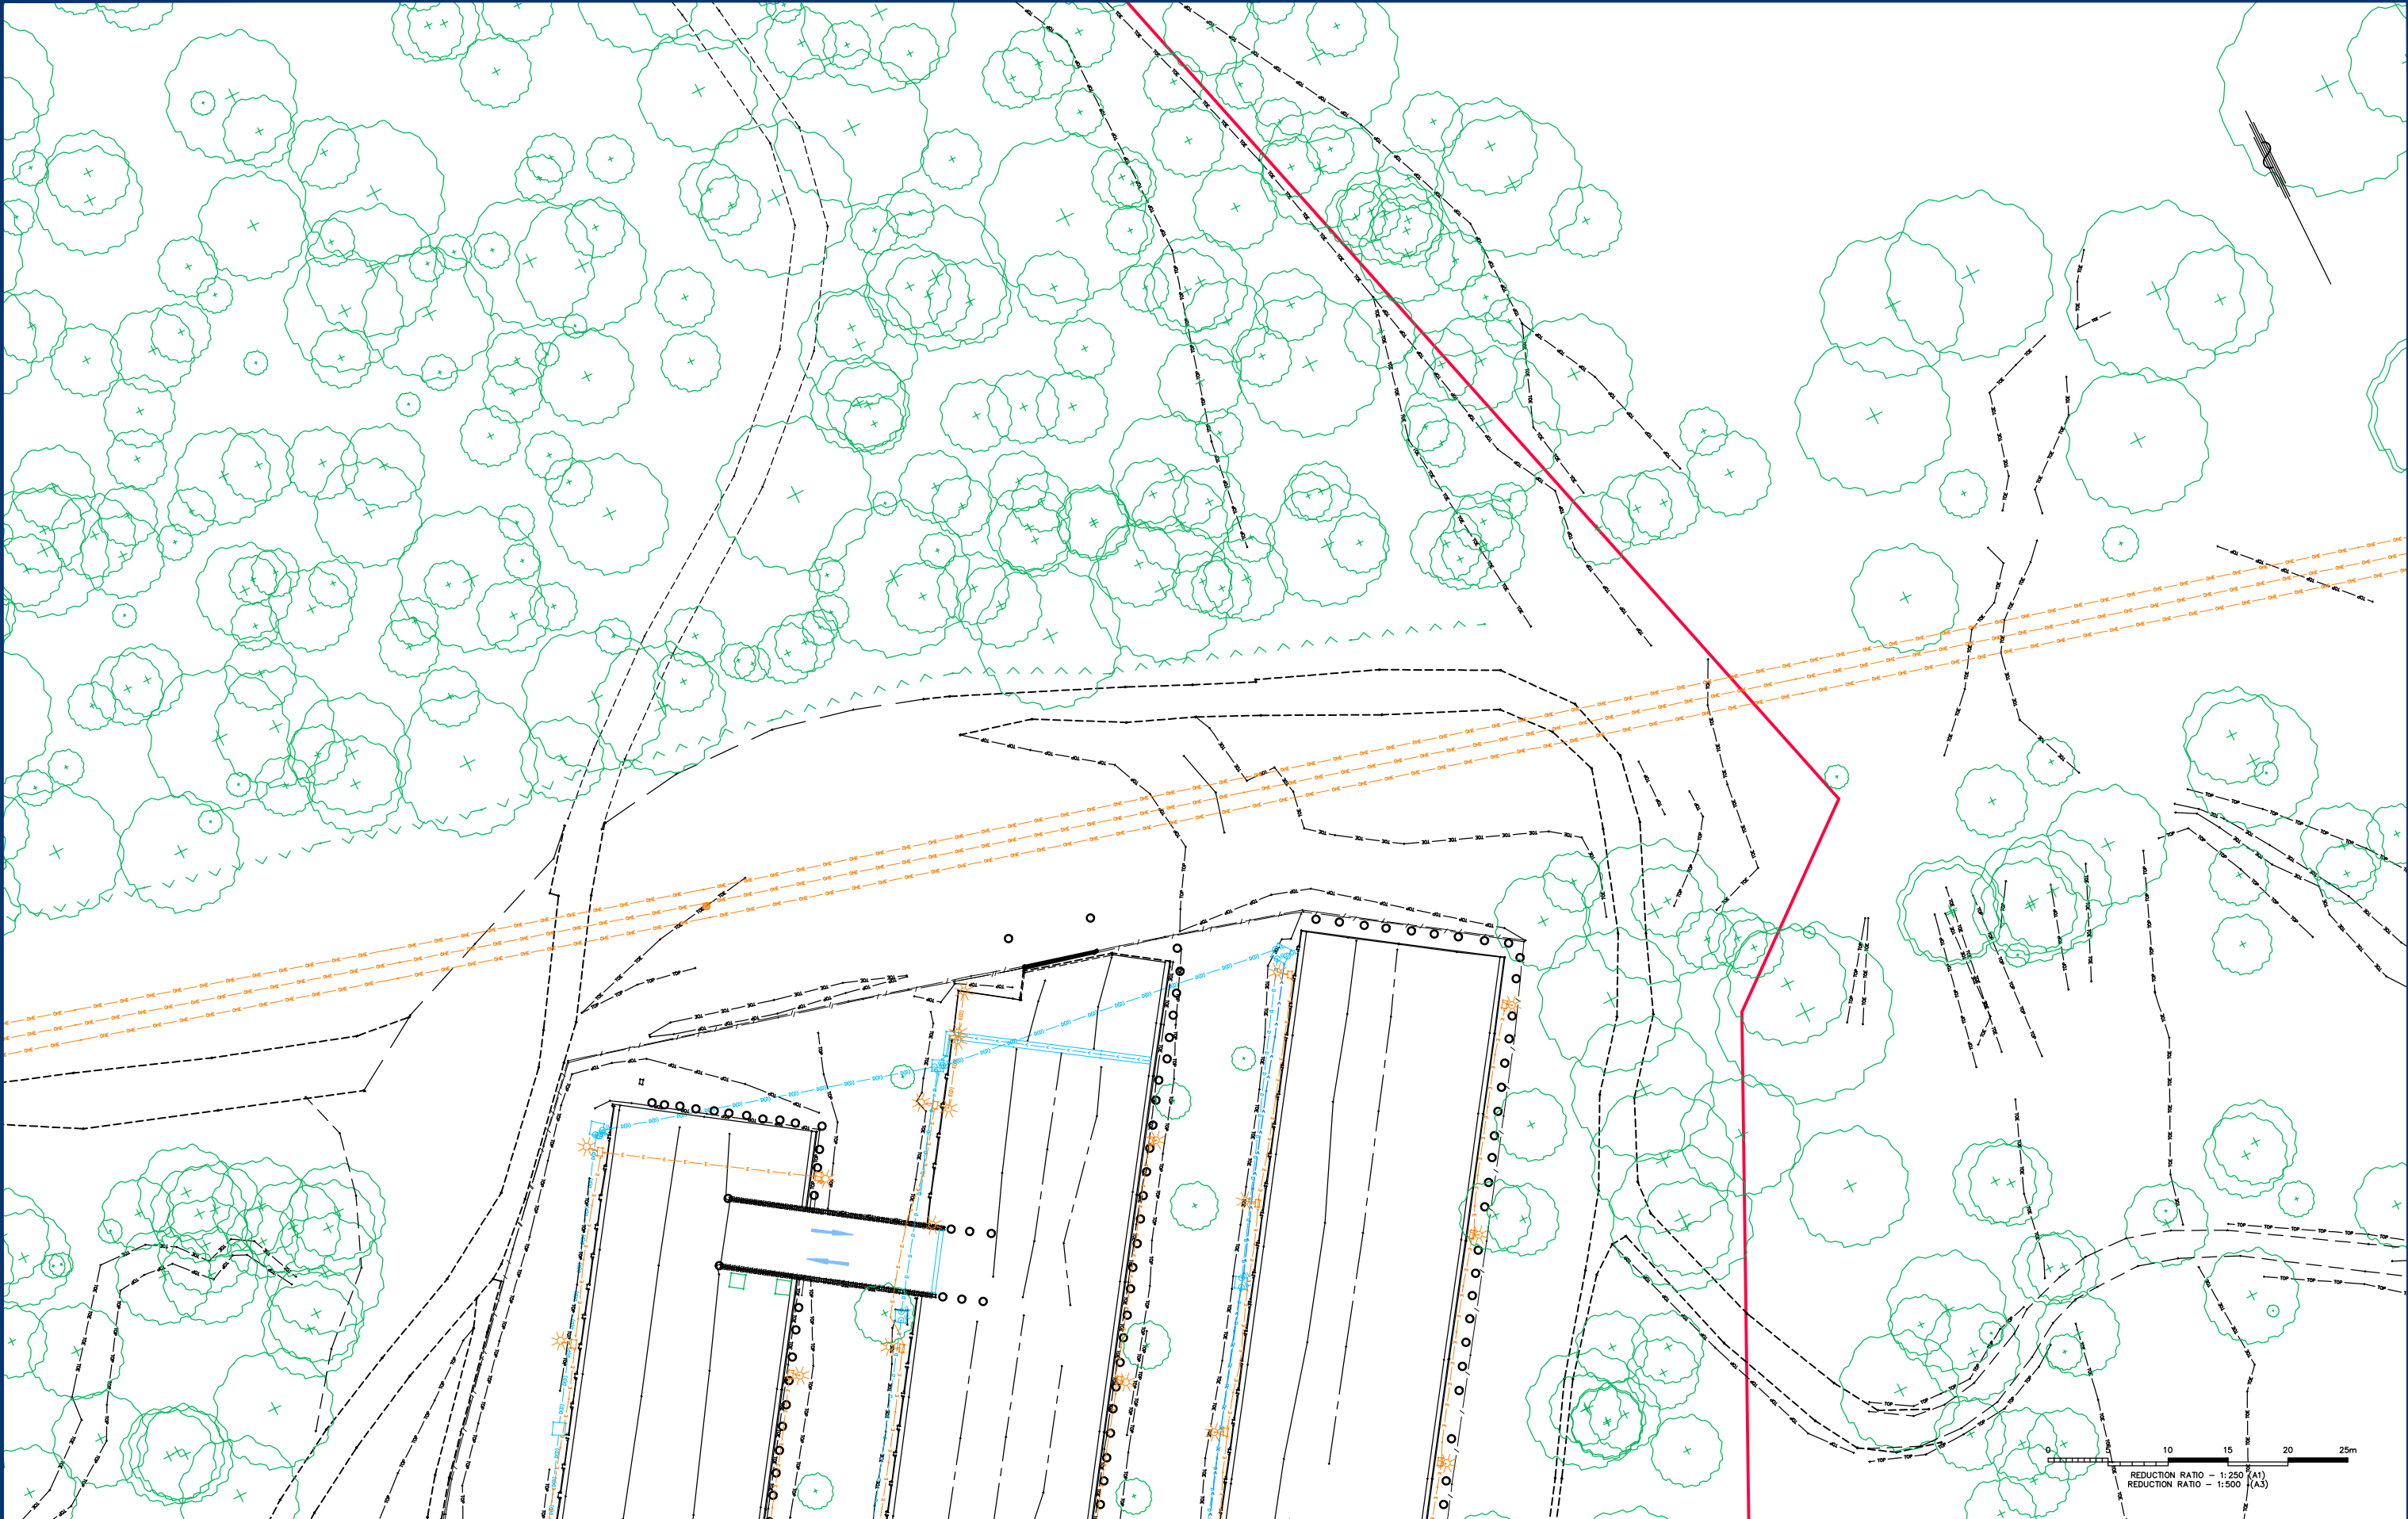


REVISIONS	6	UPDATE DETAIL AND TREE LOCATION AND ADD TREE INFORMATION				M&P	TP	TR	22/10/20	Monteath & Powys^{Pty Ltd} PLANNING · SURVEYING · PROJECT MANAGEMENT ENGINEERING DESIGN · UAV · GIS & MAPPING NEWCASTLE · SYDNEY · GUNNEDAH · MUSWELLBROOK MonteathPowys.com.au HEAD OFFICE Suite 13, Tonella Commercial Centre 125 Bull Street, Newcastle West 2302 PO Box 2270, Dangar NSW 2309 P. (02) 4926 1388 Surveyed Drafted Checked Client TSA PROJECT MANAGEMENT Sheet No.		
	5	ADD LINE OF INTERNAL WALL FOR GENERATOR ROOM ON SHEET 24				M&P	MAK	TR	16/09/20		M&P MS TR 15/43 Revision	
	4	DBYD GAS MAIN AND SEWER MAIN UPDATE - NOT ISSUED YET				M&P	MS	TR	XX/05/20		REGISTERED SURVEYOR ©A1 : 1:250 ©A3 : 1:500 Original Size A1 Title PLAN OF DETAIL SURVEY JOHN HUNTER HOSPITAL LOOKOUT ROAD, NEW LAMBTON HEIGHTS	
	3	DBYD AND SERVICE TRACING DATA UPDATED				M&P	MS	TR	05/12/19			DO NOT SCALE CAD File: 190337C_6 Ref No: 19/0337 Date: 05/09/2019
	2	DBYD AND SERVICE TRACING DATA ADDED				M&P	MS	TR	20/11/19			
	No	REVISION				SVY	DFT	CHK	DATE			

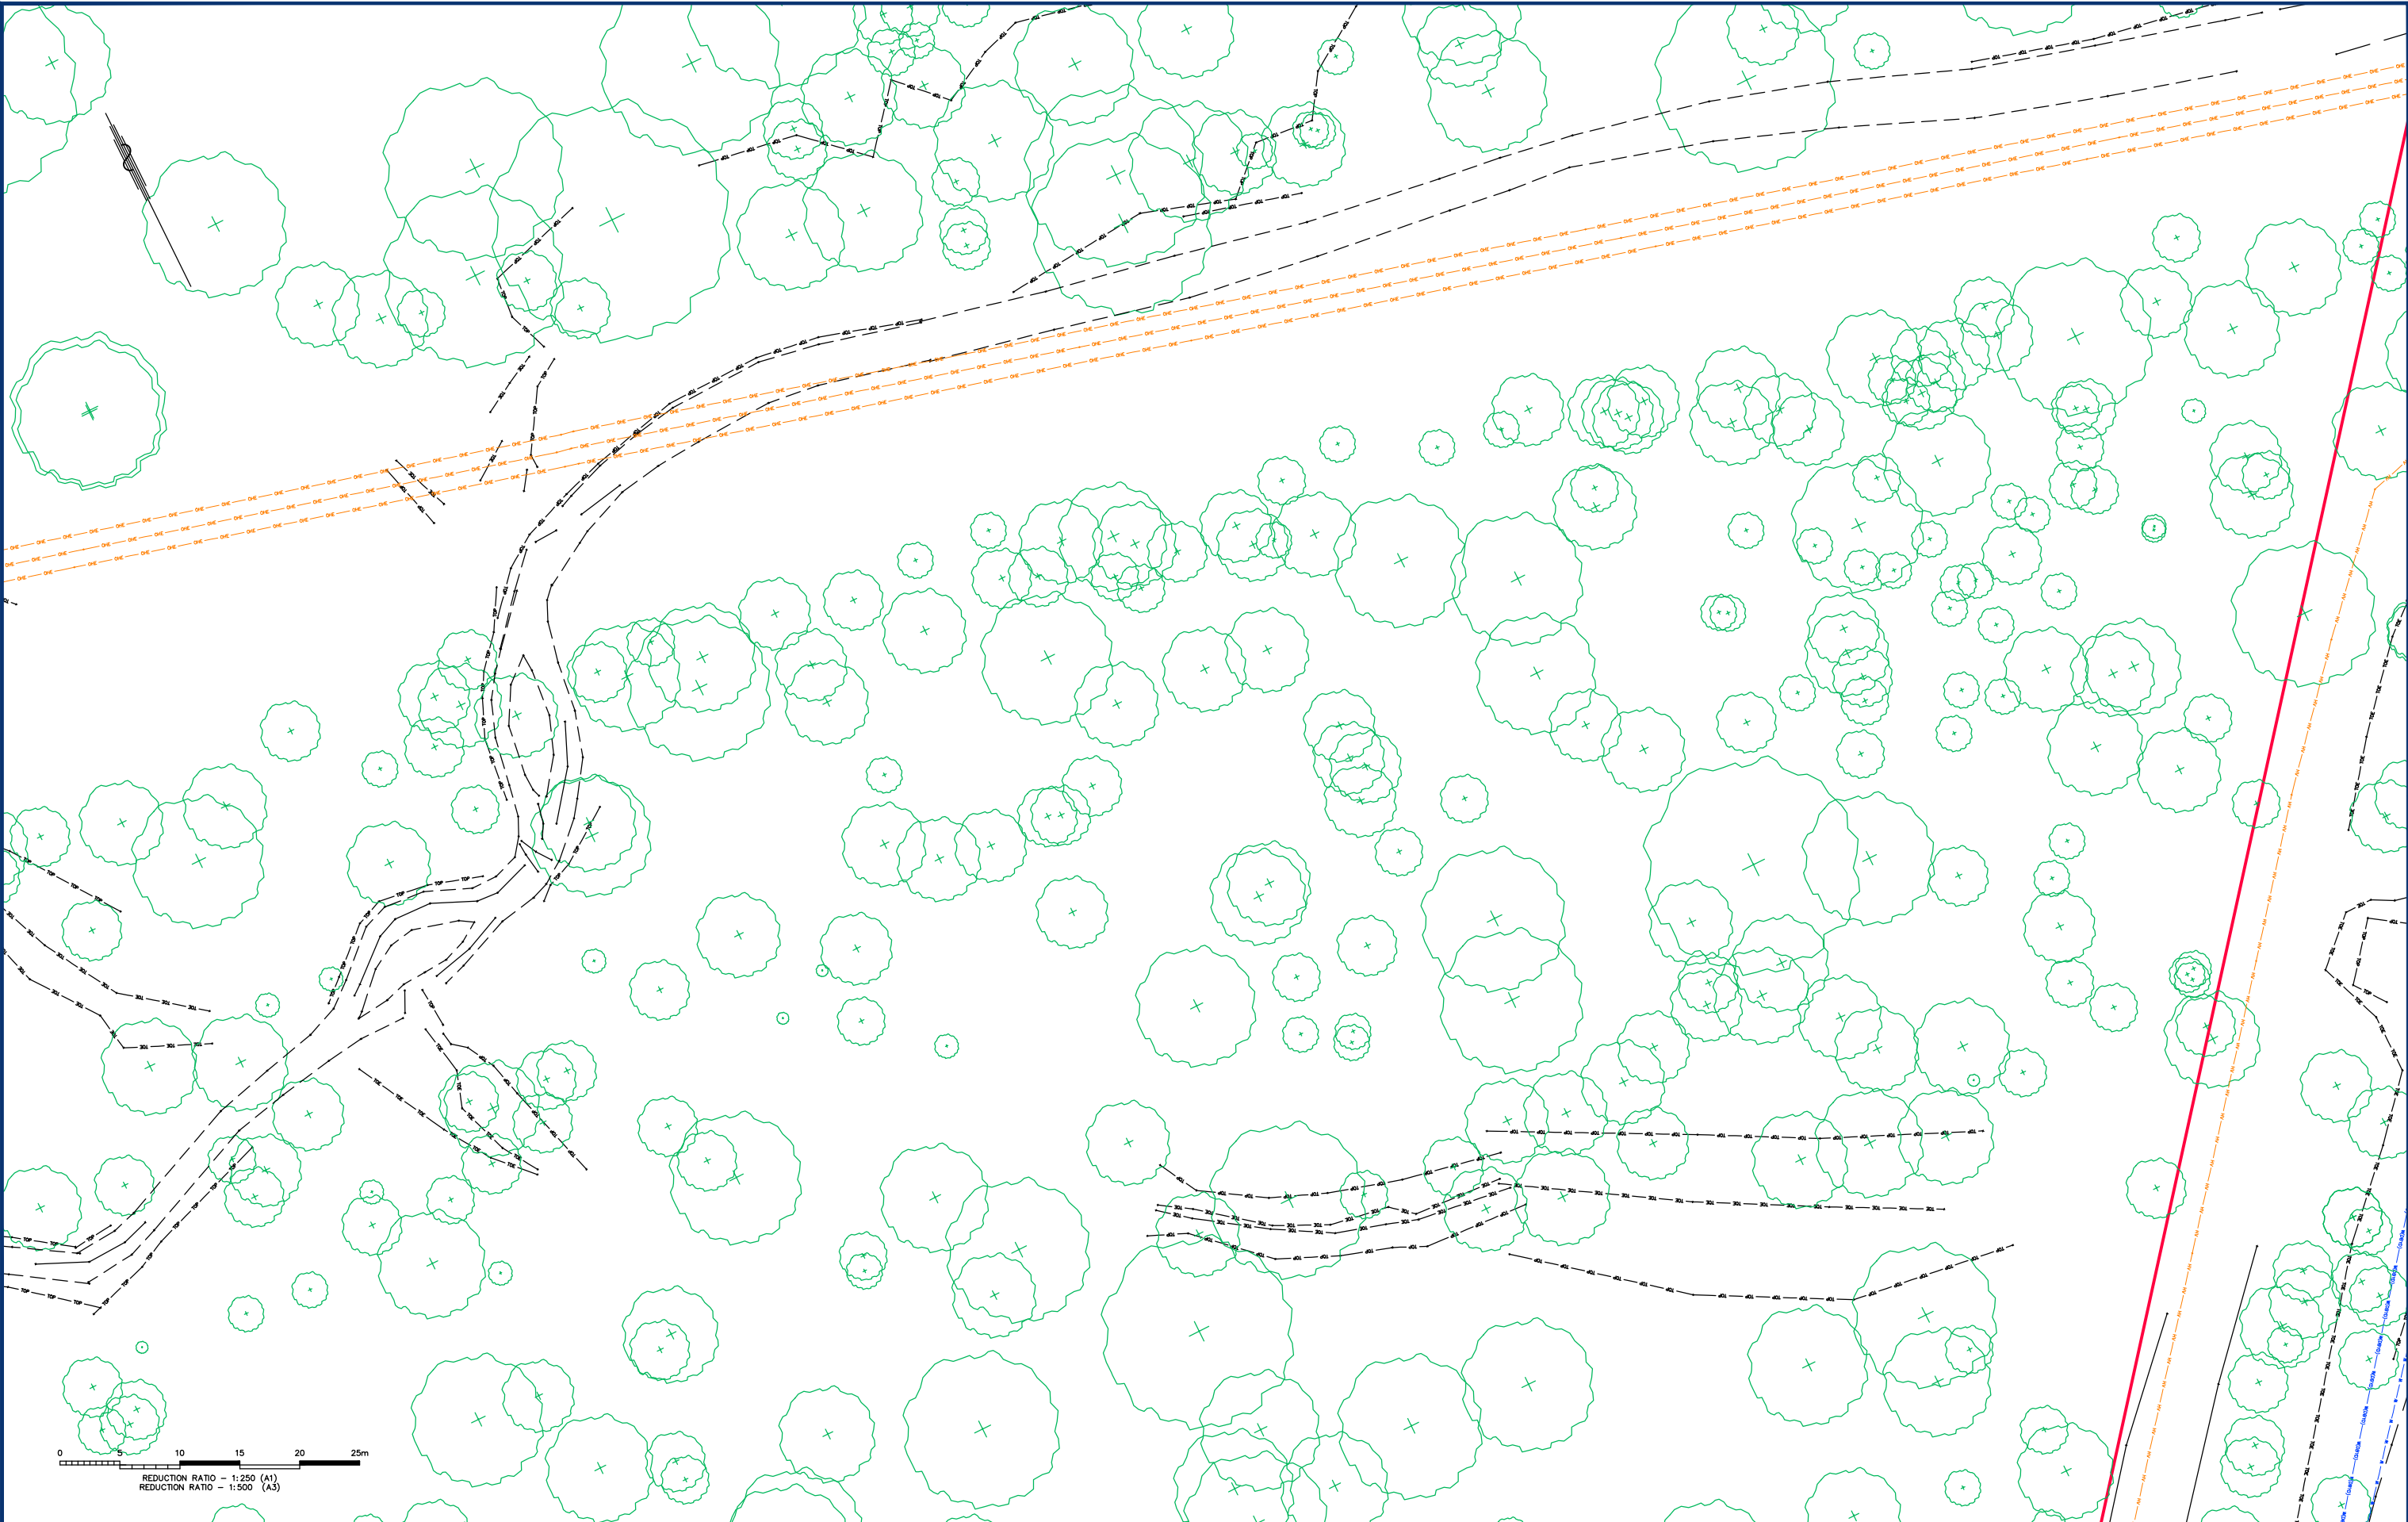


REVISIONS	6	UPDATE DETAIL AND TREE LOCATION AND ADD TREE INFORMATION				M&P	TP	TR	22/10/20	COPYRIGHT NOTICE THIS DOCUMENT REMAINS THE PROPERTY OF MONTEATH & POWYS PTY LTD. © CONDITIONS OF USE. THIS DOCUMENT MAY ONLY BE USED BY THE CLIENT FOR THE PURPOSE FOR WHICH IT WAS COMMISSIONED. USE OF THE DOCUMENT FOR ANY OTHER PURPOSE IS NOT PERMITTED UNLESS PRIOR WRITTEN APPROVAL HAS BEEN OBTAINED FROM MONTEATH & POWYS PTY LTD.	Monteath & Powys Pty Ltd PLANNING · SURVEYING · PROJECT MANAGEMENT ENGINEERING DESIGN · UAV · GIS & MAPPING NEWCASTLE · SYDNEY · GUNNDAH · MUSWELLBROOK MonteathPowys.com.au HEAD OFFICE Suite 13, Tonella Commercial Centre 125 Bull Street, Newcastle West 2302 PO Box 2270, Dangar NSW 2309 P. (02) 4926 1388	Surveyed	Drafted	Checked	Client				Sheet No.
	5	ADD LINE OF INTERNAL WALL FOR GENERATOR ROOM ON SHEET 24				M&P	MAK	TR	16/09/20			TSA PROJECT MANAGEMENT				16/43			
	4	DBYD GAS MAIN AND SEWER MAIN UPDATE - NOT ISSUED YET				M&P	MS	TR	XX/05/20										
	3	DBYD AND SERVICE TRACING DATA UPDATED				M&P	MS	TR	05/12/19			REGISTERED SURVEYOR		Title		PLAN OF DETAIL SURVEY JOHN HUNTER HOSPITAL LOOKOUT ROAD, NEW LAMBTON HEIGHTS	Revision 6		
	2	DBYD AND SERVICE TRACING DATA ADDED				M&P	MS	TR	20/11/19			Original Size							
	No	REVISION				SVY	DFT	CHK	DATE			DO NOT SCALE		A1		CAD File: 190337C_6	Ref No: 19/0337	Date: 05/09/2019	

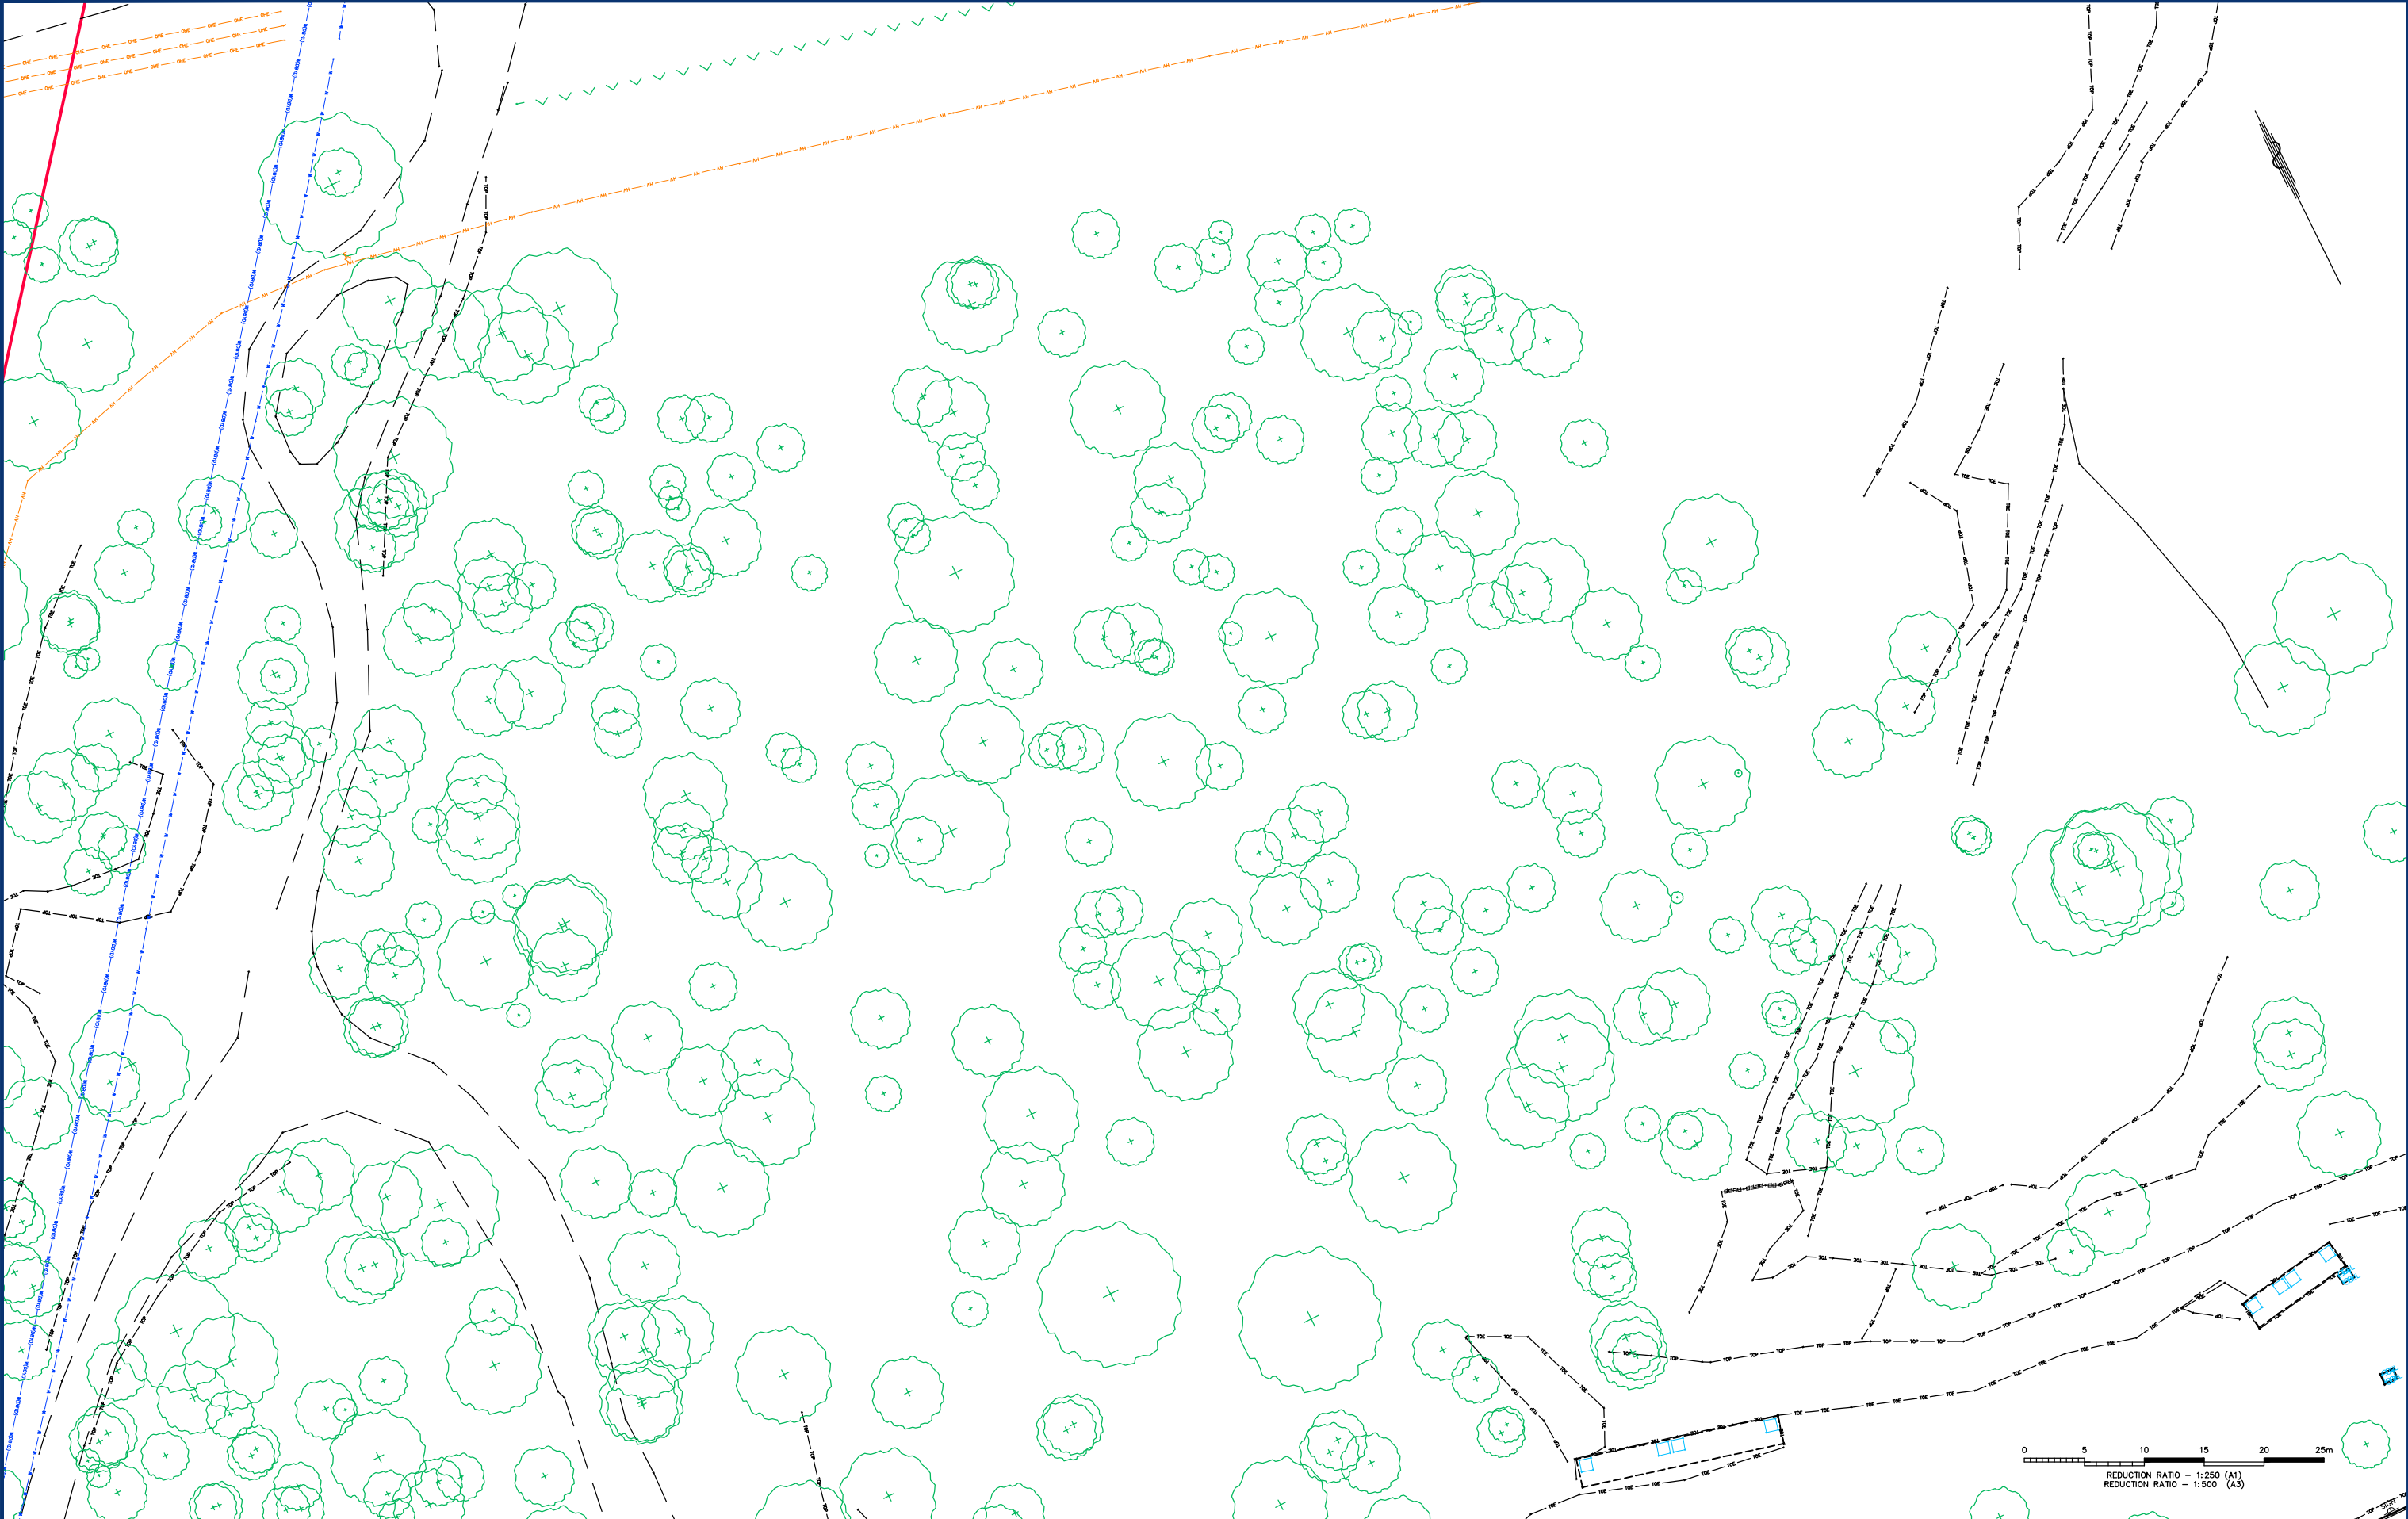


REVISIONS	6	UPDATE DETAIL AND TREE LOCATION AND ADD TREE INFORMATION				M&P	TP	TR	22/10/20	Monteath & Powys Pty Ltd PLANNING · SURVEYING · PROJECT MANAGEMENT ENGINEERING DESIGN · UAV · GIS & MAPPING NEWCASTLE · SYDNEY · GUNNEDAH · MUSWELLBROOK MonteathPowys.com.au HEAD OFFICE Suite 13, Tonella Commercial Centre 125 Bull Street, Newcastle West 2302 PO Box 2270, Dangar NSW 2309 P. (02) 4926 1388 COPYRIGHT NOTICE THIS DOCUMENT REMAINS THE PROPERTY OF MONTEATH & POWYS PTY LTD. © CONDITIONS OF USE. THIS DOCUMENT MAY ONLY BE USED BY THE CLIENT FOR THE PURPOSE FOR WHICH IT WAS COMMISSIONED. USE OF THE DOCUMENT FOR ANY OTHER PURPOSE IS NOT PERMITTED UNLESS PRIOR WRITTEN APPROVAL HAS BEEN OBTAINED FROM MONTEATH & POWYS PTY LTD.	Surveyed	Drafted	Checked	Client			TSA PROJECT MANAGEMENT			Sheet No.
	5	ADD LINE OF INTERNAL WALL FOR GENERATOR ROOM ON SHEET 24				M&P	MAK	TR	16/09/20		M&P	MS	TR	PLAN OF DETAIL SURVEY JOHN HUNTER HOSPITAL LOOKOUT ROAD, NEW LAMBTON HEIGHTS			17/43			
	4	DBYD GAS MAIN AND SEWER MAIN UPDATE - NOT ISSUED YET				M&P	MS	TR	XX/05/20		REGISTERED SURVEYOR			Title			Revision			
	3	DBYD AND SERVICE TRACING DATA UPDATED				M&P	MS	TR	05/12/19		A1 : 1:250 A3 : 1:500			Original Size						
	2	DBYD AND SERVICE TRACING DATA ADDED				M&P	MS	TR	20/11/19		DO NOT SCALE			A1						
	No	REVISION				SVY	DFT	CHK	DATE					CAD File: 190337C_6			Ref No: 19/0337	Date: 05/09/2019	6	

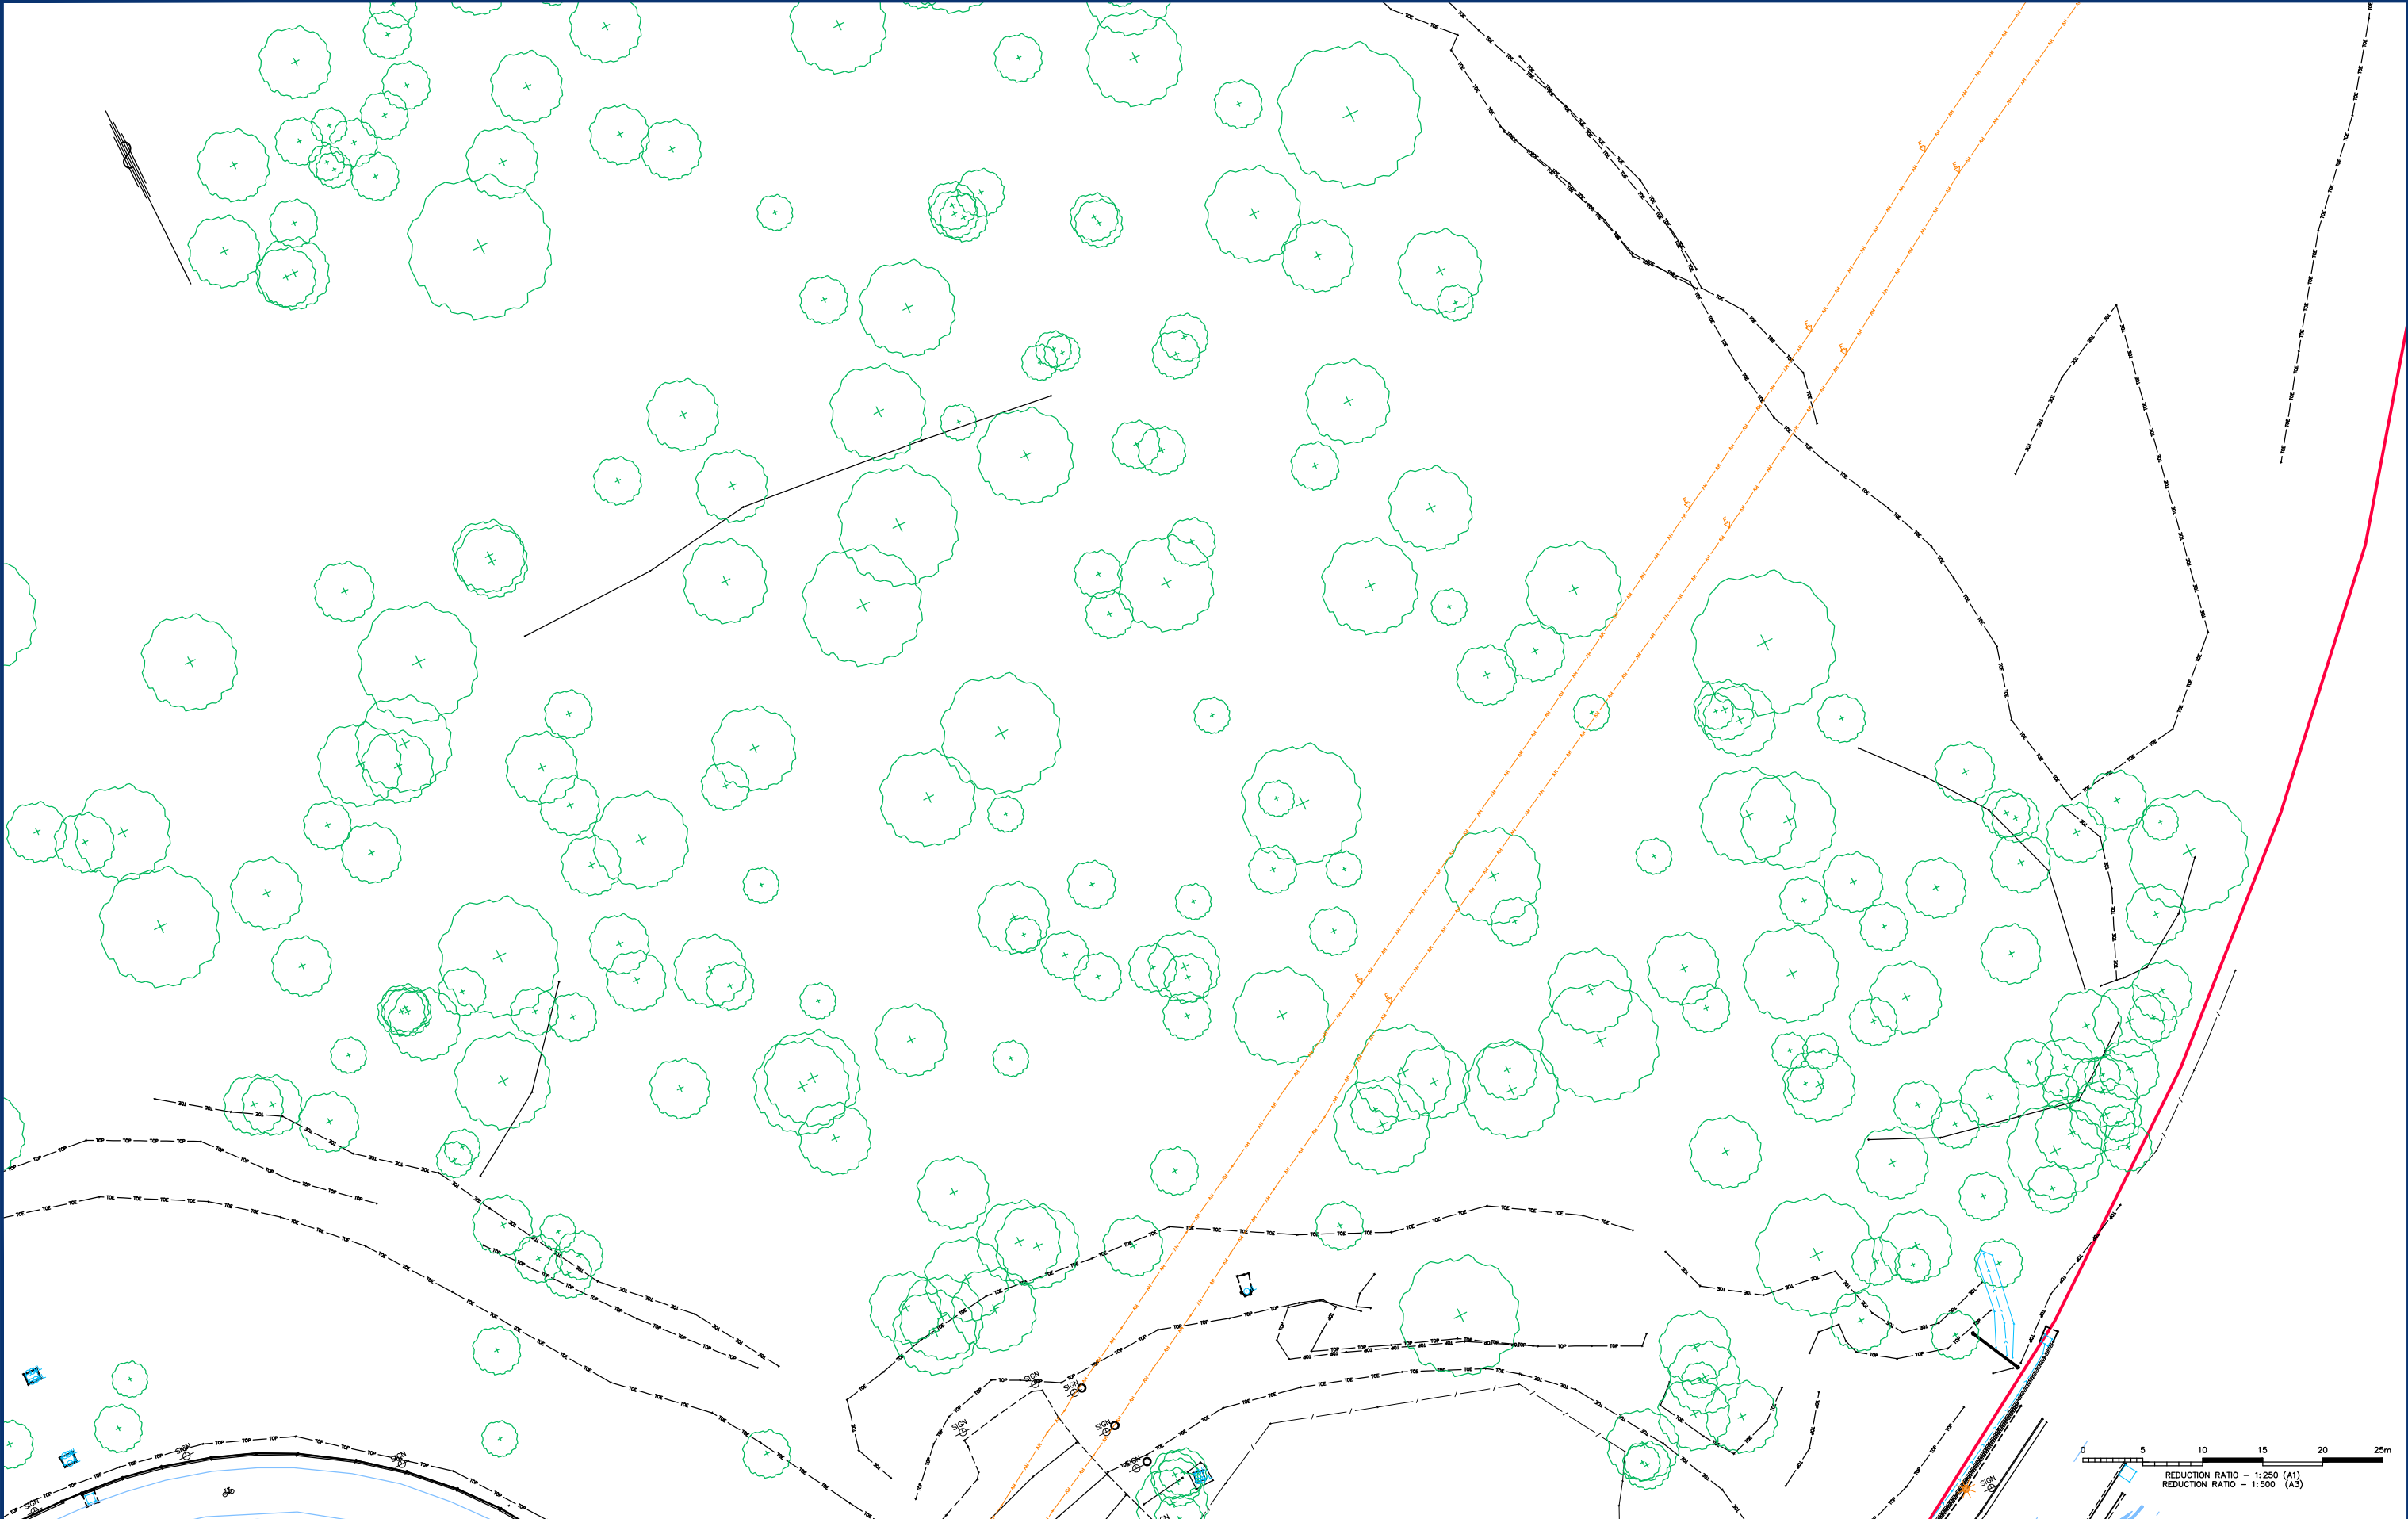


REVISIONS	6	UPDATE DETAIL AND TREE LOCATION AND ADD TREE INFORMATION			M&P	TP	TR	22/10/20	Monteath & Powys Pty Ltd PLANNING · SURVEYING · PROJECT MANAGEMENT ENGINEERING DESIGN · UAV · GIS & MAPPING NEWCASTLE · SYDNEY · GUNNEDAH · MUSWELLBROOK MonteathPowys.com.au HEAD OFFICE Suite 13, Tonella Commercial Centre 125 Bull Street, Newcastle West 2302 PO Box 2270, Dangar NSW 2309 P. (02) 4926 1388	Surveyed			Drafted	Checked	Client			Sheet No.
	5	ADD LINE OF INTERNAL WALL FOR GENERATOR ROOM ON SHEET 24			M&P	MAK	TR	16/09/20		M&P	MS	TR	TSA PROJECT MANAGEMENT			18/43		
	4	DBYD GAS MAIN AND SEWER MAIN UPDATE - NOT ISSUED YET			M&P	MS	TR	XX/05/20		REGISTERED SURVEYOR			Title			Revision		
	3	DBYD AND SERVICE TRACING DATA UPDATED			M&P	MS	TR	05/12/19		©A1 : 1:250 ©A3 : 1:500			PLAN OF DETAIL SURVEY JOHN HUNTER HOSPITAL LOOKOUT ROAD, NEW LAMBTON HEIGHTS					
	2	DBYD AND SERVICE TRACING DATA ADDED			M&P	MS	TR	20/11/19		Original Size			A1					
	No	REVISION			SVY	DFT	CHK	DATE		DO NOT SCALE			CAD File: 190337C_6			Ref No: 19/0337	Date: 05/09/2019	6

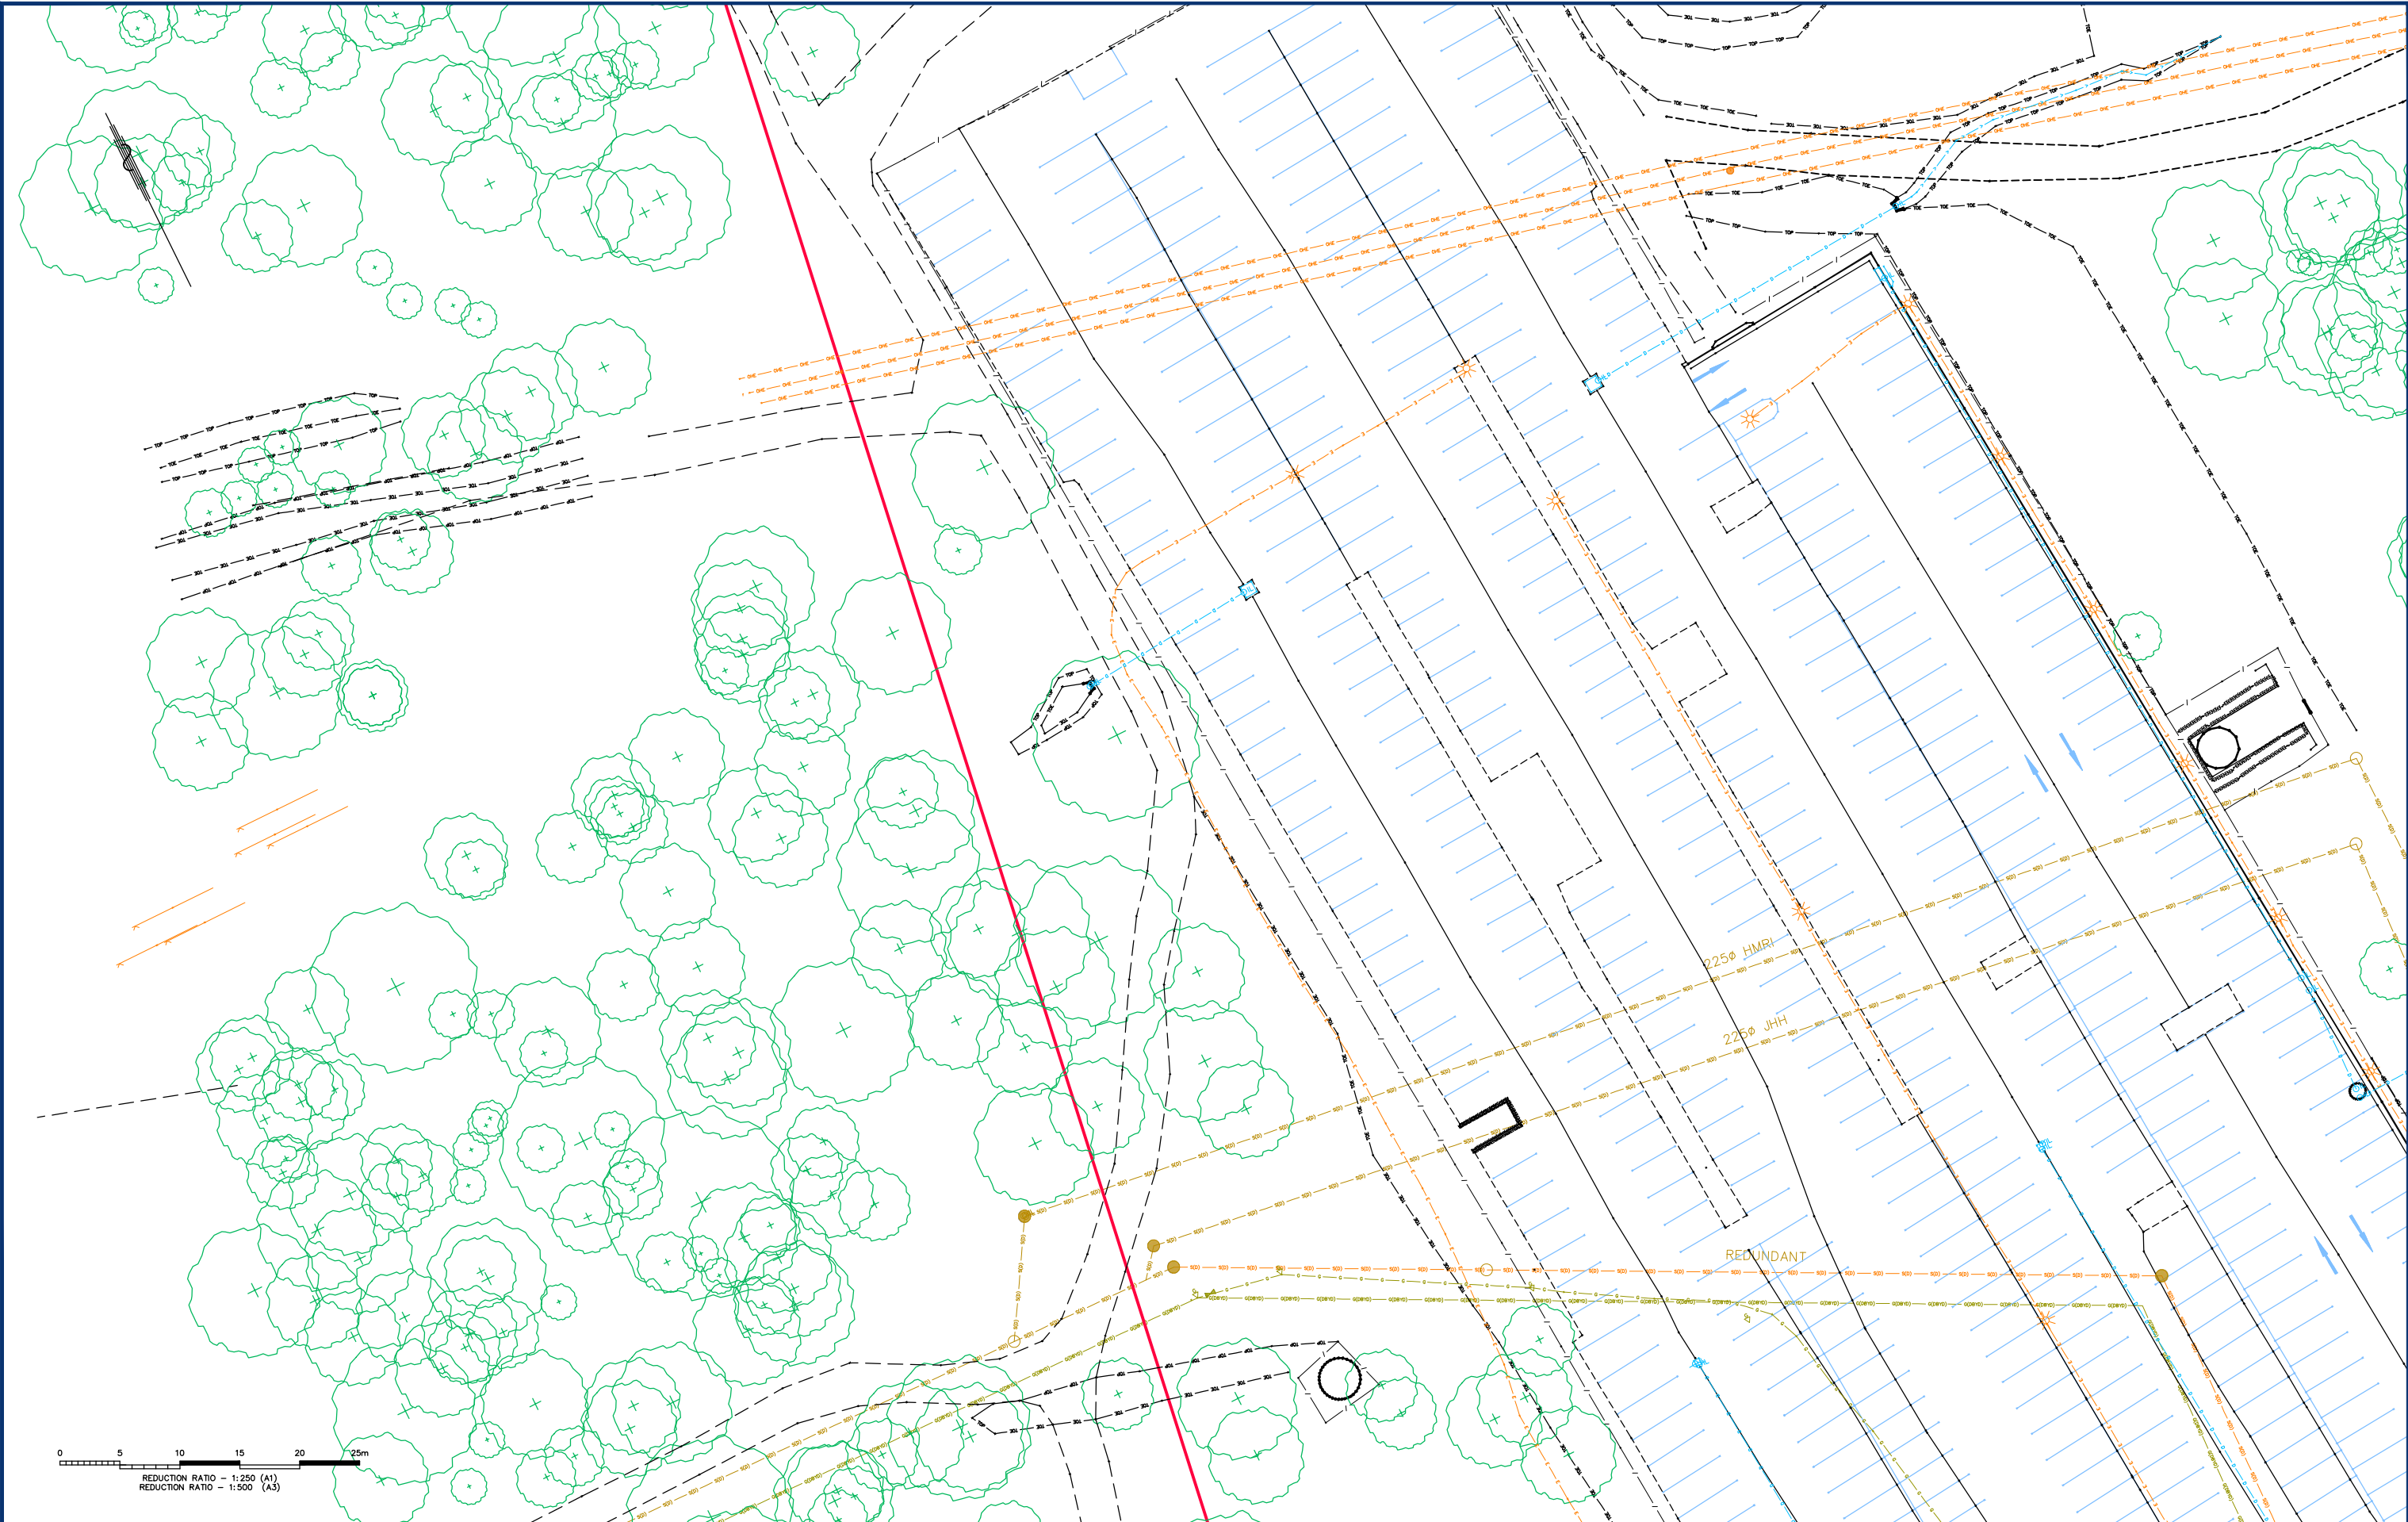


REVISIONS	6	UPDATE DETAIL AND TREE LOCATION AND ADD TREE INFORMATION				M&P	TP	TR	22/10/20	 Monteath & Powys Pty Ltd PLANNING · SURVEYING · PROJECT MANAGEMENT ENGINEERING DESIGN · UAV · GIS & MAPPING NEWCASTLE · SYDNEY · GUNNEDAH · MUSWELLBROOK MonteathPowys.com.au HEAD OFFICE Suite 13, Tonella Commercial Centre 125 Bull Street, Newcastle West 2302 PO Box 2270, Dangar NSW 2309 P. (02) 4926 1388	Surveyed			Drafted	Checked	Client	TSA PROJECT MANAGEMENT			Sheet No.
	5	ADD LINE OF INTERNAL WALL FOR GENERATOR ROOM ON SHEET 24				M&P	MAK	TR	16/09/20		M&P			MS	TR					PLAN OF DETAIL SURVEY JOHN HUNTER HOSPITAL LOOKOUT ROAD, NEW LAMBTON HEIGHTS
	4	DBYD GAS MAIN AND SEWER MAIN UPDATE - NOT ISSUED YET				M&P	MS	TR	XX/05/20		REGISTERED SURVEYOR			Title	Revision					
	3	DBYD AND SERVICE TRACING DATA UPDATED				M&P	MS	TR	05/12/19		A1 : 1:250 A3 : 1:500							Original Size	6	
	2	DBYD AND SERVICE TRACING DATA ADDED				M&P	MS	TR	20/11/19		DO NOT SCALE			A1	CAD File: 190337C_6 Ref No: 19/0337 Date: 05/09/2019					
	No	REVISION				SVY	DFT	CHK	DATE											

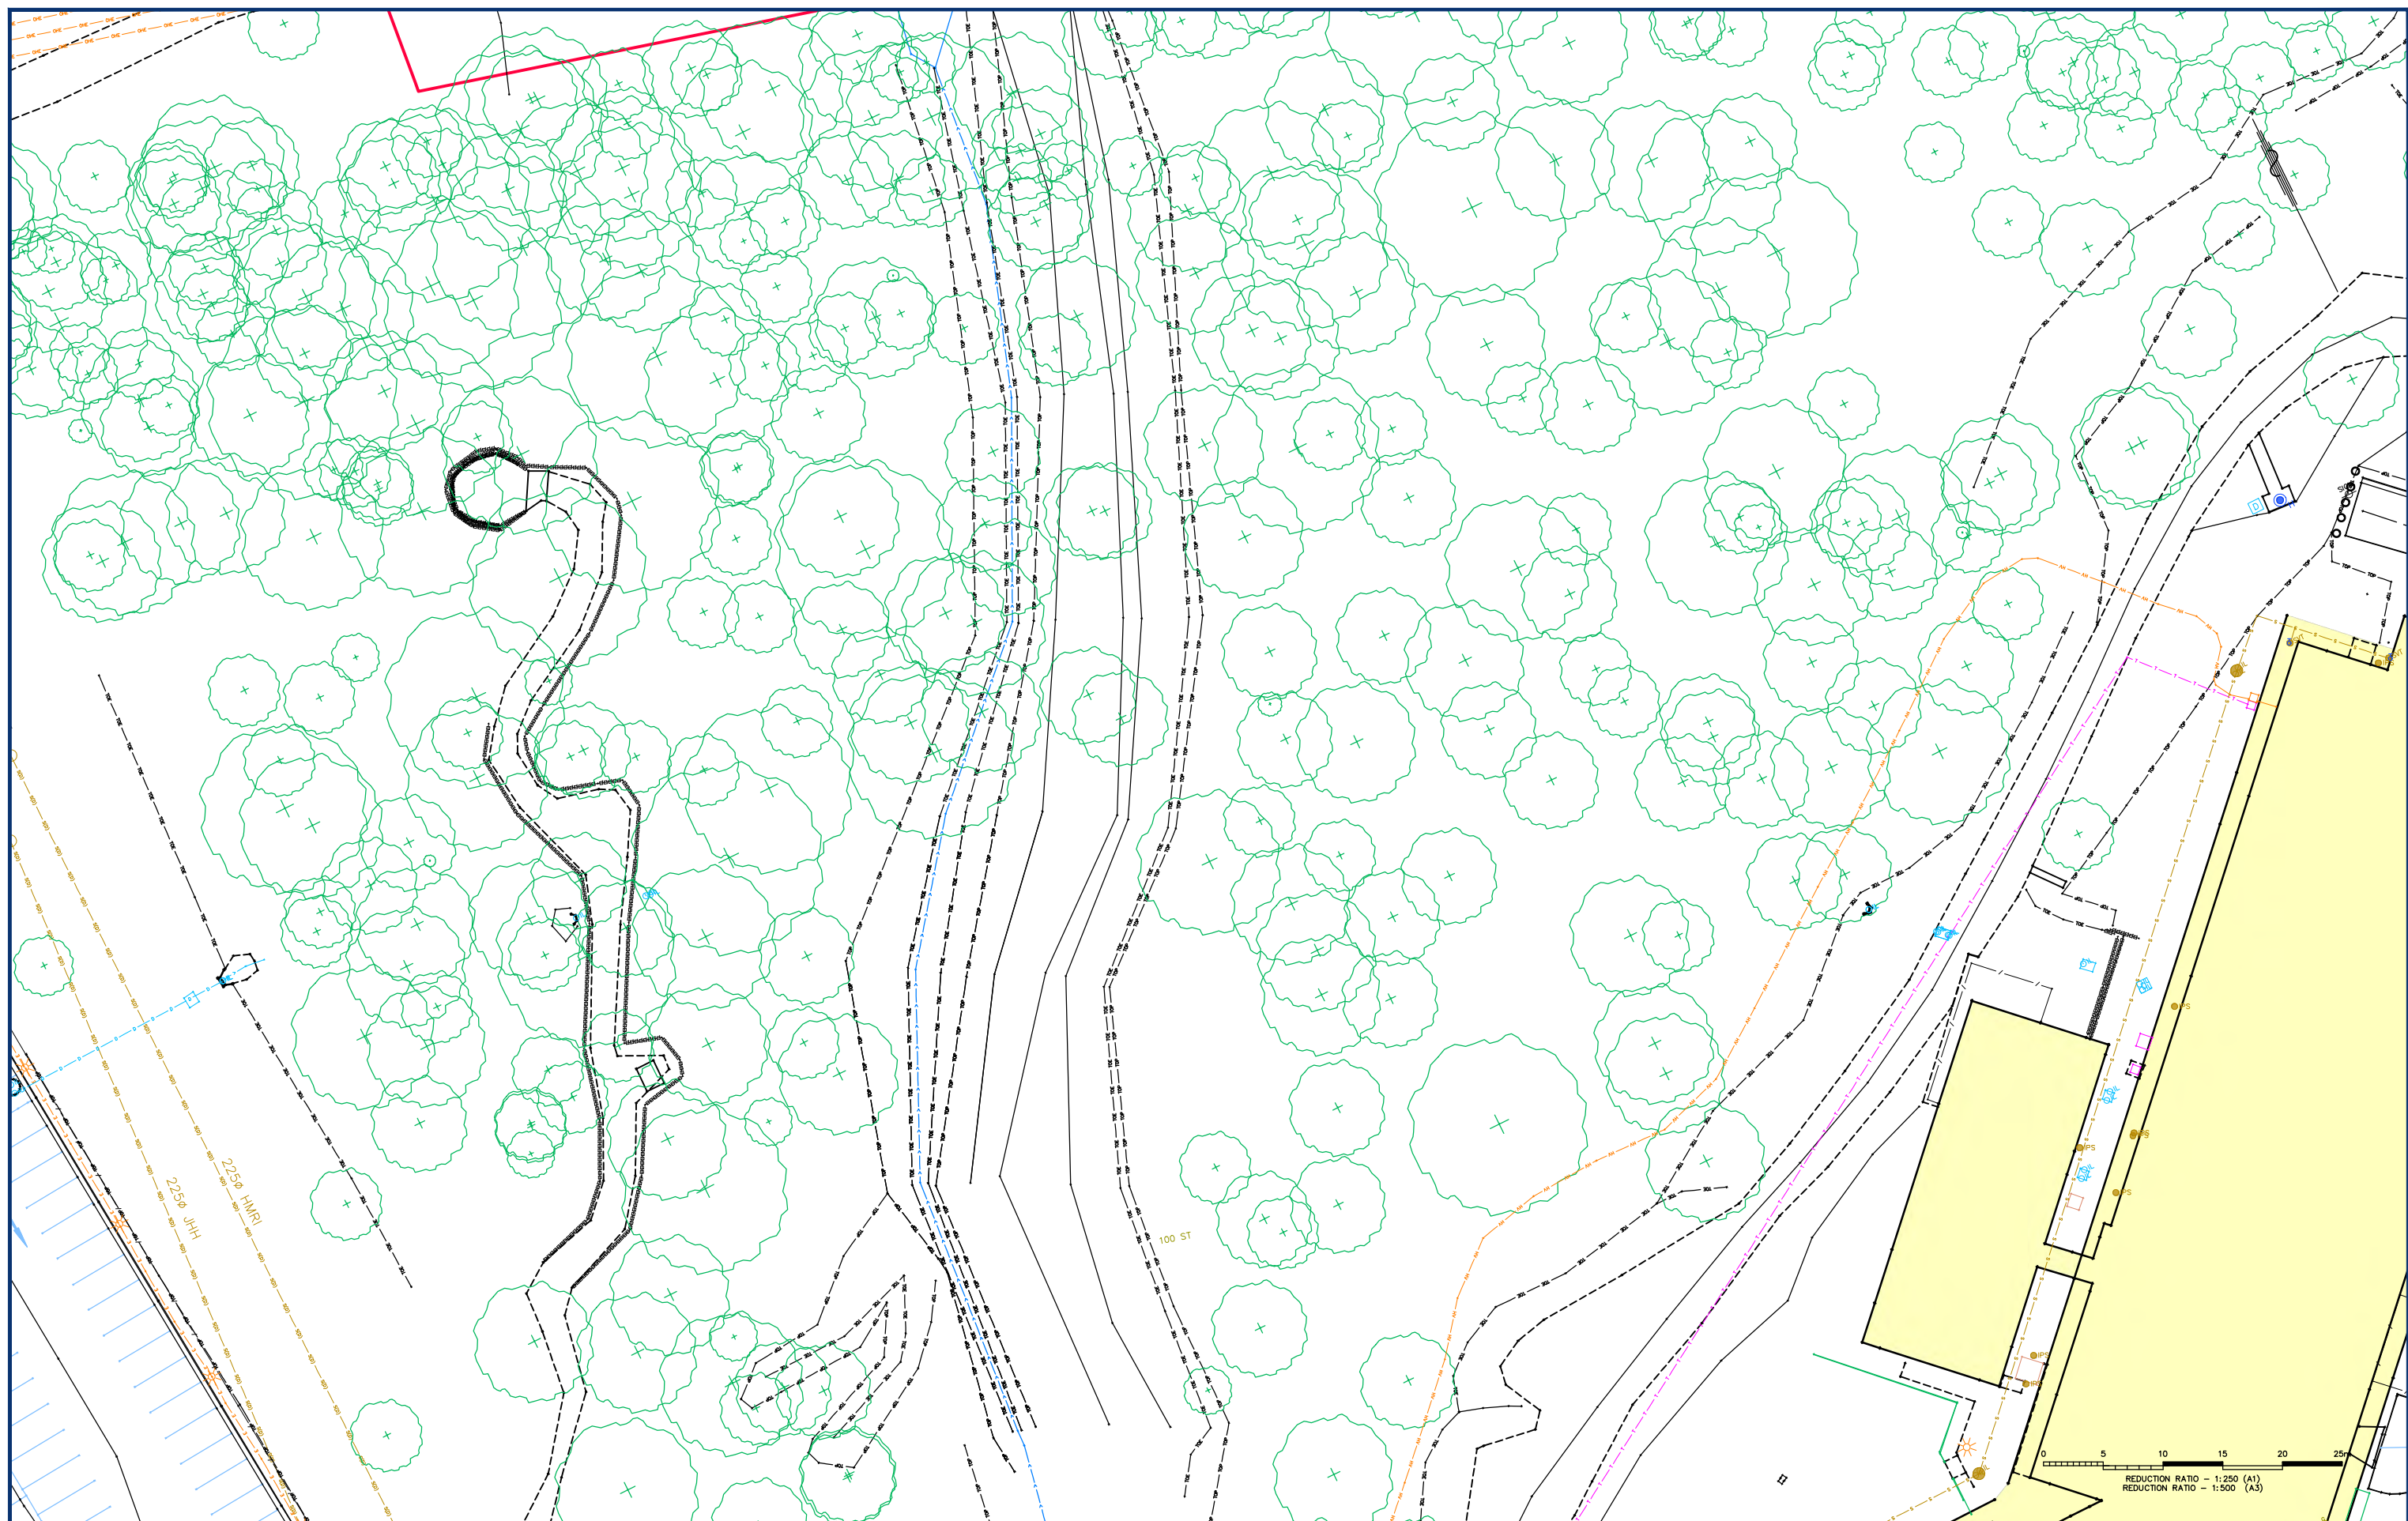


REVISIONS	6	UPDATE DETAIL AND TREE LOCATION AND ADD TREE INFORMATION				M&P	TP	TR	22/10/20	COPYRIGHT NOTICE THIS DOCUMENT REMAINS THE PROPERTY OF MONTEATH & POWYS PTY LTD. ©	Monteath & Powys Pty Ltd HEAD OFFICE Suite 13, Tonella Commercial Centre 125 Bull Street, Newcastle West 2302 PO Box 2270, Dangar NSW 2309 P. (02) 4926 1388 NEWCASTLE · SYDNEY · GUNNEDAH · MUSWELLBROOK MonteathPowys.com.au	Surveyed	Drafted	Checked	Client	TSA PROJECT MANAGEMENT			Sheet No. 20/43	
	5	ADD LINE OF INTERNAL WALL FOR GENERATOR ROOM ON SHEET 24				M&P	MAK	TR	16/09/20			M&P	MS	TR						
	4	DBYD GAS MAIN AND SEWER MAIN UPDATE - NOT ISSUED YET				M&P	MS	TR	XX/05/20	REGISTERED SURVEYOR			Title	PLAN OF DETAIL SURVEY JOHN HUNTER HOSPITAL LOOKOUT ROAD, NEW LAMBTON HEIGHTS						Revision 6
	3	DBYD AND SERVICE TRACING DATA UPDATED				M&P	MS	TR	05/12/19	@A1 : 1:250 @A3 : 1:250		Original Size								
	2	DBYD AND SERVICE TRACING DATA ADDED				M&P	MS	TR	20/11/19	CONDITIONS OF USE. THIS DOCUMENT MAY ONLY BE USED BY THE CLIENT FOR THE PURPOSE FOR WHICH IT WAS COMMISSIONED. USE OF THE DOCUMENT FOR ANY OTHER PURPOSE IS NOT PERMITTED UNLESS PRIOR WRITTEN APPROVAL HAS BEEN OBTAINED FROM MONTEATH & POWYS PTY LTD.			ENGINEERING DESIGN · UAV · GIS & MAPPING		DO NOT SCALE	A1	CAD File: 190337C_6	Ref No: 19/0337	Date: 05/09/2019	
	No	REVISION				SVY	DFT	CHK	DATE											

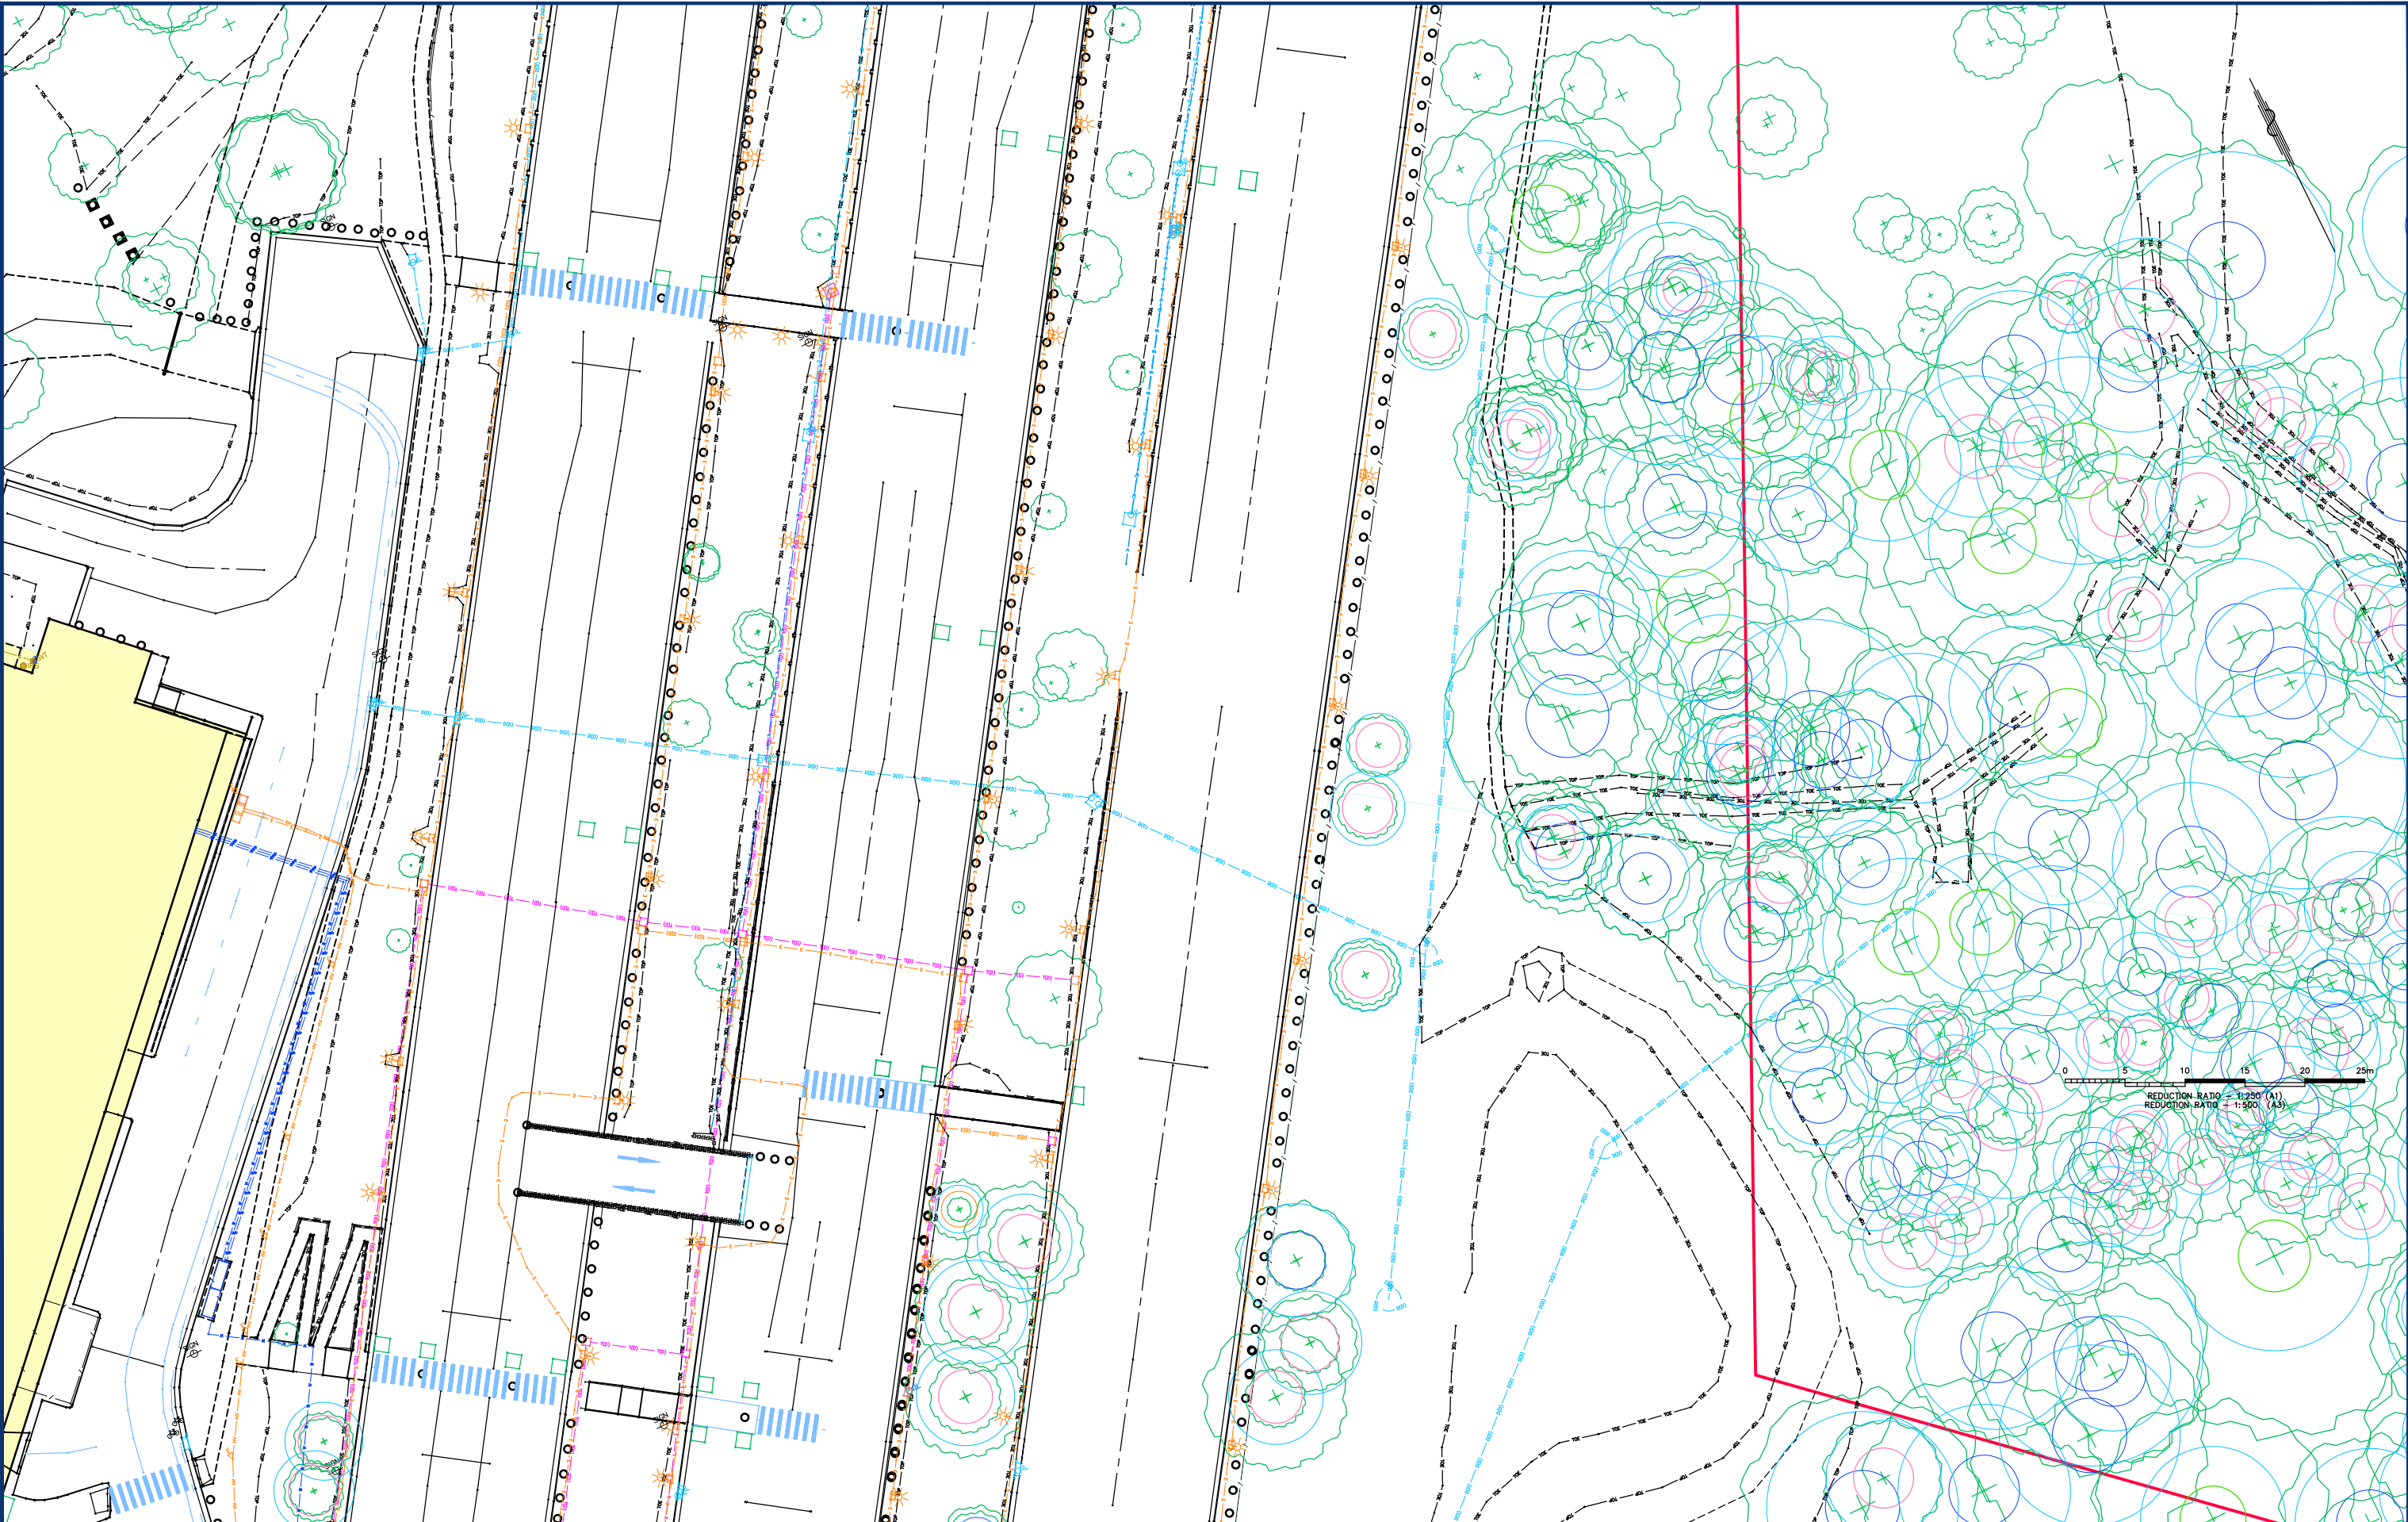

REVISIONS	6	UPDATE DETAIL AND TREE LOCATION AND ADD TREE INFORMATION			M&P	TP	TR	22/10/20	COPYRIGHT NOTICE THIS DOCUMENT REMAINS THE PROPERTY OF MONTEATH & POWYS PTY LTD. © CONDITIONS OF USE. THIS DOCUMENT MAY ONLY BE USED BY THE CLIENT FOR THE PURPOSE FOR WHICH IT WAS COMMISSIONED. USE OF THE DOCUMENT FOR ANY OTHER PURPOSE IS NOT PERMITTED UNLESS PRIOR WRITTEN APPROVAL HAS BEEN OBTAINED FROM MONTEATH & POWYS PTY LTD.	Monteath & Powys Pty Ltd PLANNING · SURVEYING · PROJECT MANAGEMENT ENGINEERING DESIGN · UAV · GIS & MAPPING NEWCASTLE · SYDNEY · GUNNEDAH · MUSWELLBROOK MonteathPowys.com.au HEAD OFFICE Suite 13, Tonella Commercial Centre 125 Bull Street, Newcastle West 2302 PO Box 2270, Dangar NSW 2309 P. (02) 4926 1388	Surveyed	Drafted	Checked	Client	TSA PROJECT MANAGEMENT			Sheet No.
	5	ADD LINE OF INTERNAL WALL FOR GENERATOR ROOM ON SHEET 24			M&P	MAK	TR	16/09/20			21/43							
	4	DBYD GAS MAIN AND SEWER MAIN UPDATE - NOT ISSUED YET			M&P	MS	TR	XX/05/20										
	3	DBYD AND SERVICE TRACING DATA UPDATED			M&P	MS	TR	05/12/19				Revision						
	2	DBYD AND SERVICE TRACING DATA ADDED			M&P	MS	TR	20/11/19			6							
	No	REVISION			SVY	DFT	CHK	DATE				REGISTERED SURVEYOR		Title	PLAN OF DETAIL SURVEY JOHN HUNTER HOSPITAL LOOKOUT ROAD, NEW LAMBTON HEIGHTS			
								Original Size										
								DO NOT SCALE	A1	CAD File: 190337C_6	Ref No: 19/0337	Date: 05/09/2019						

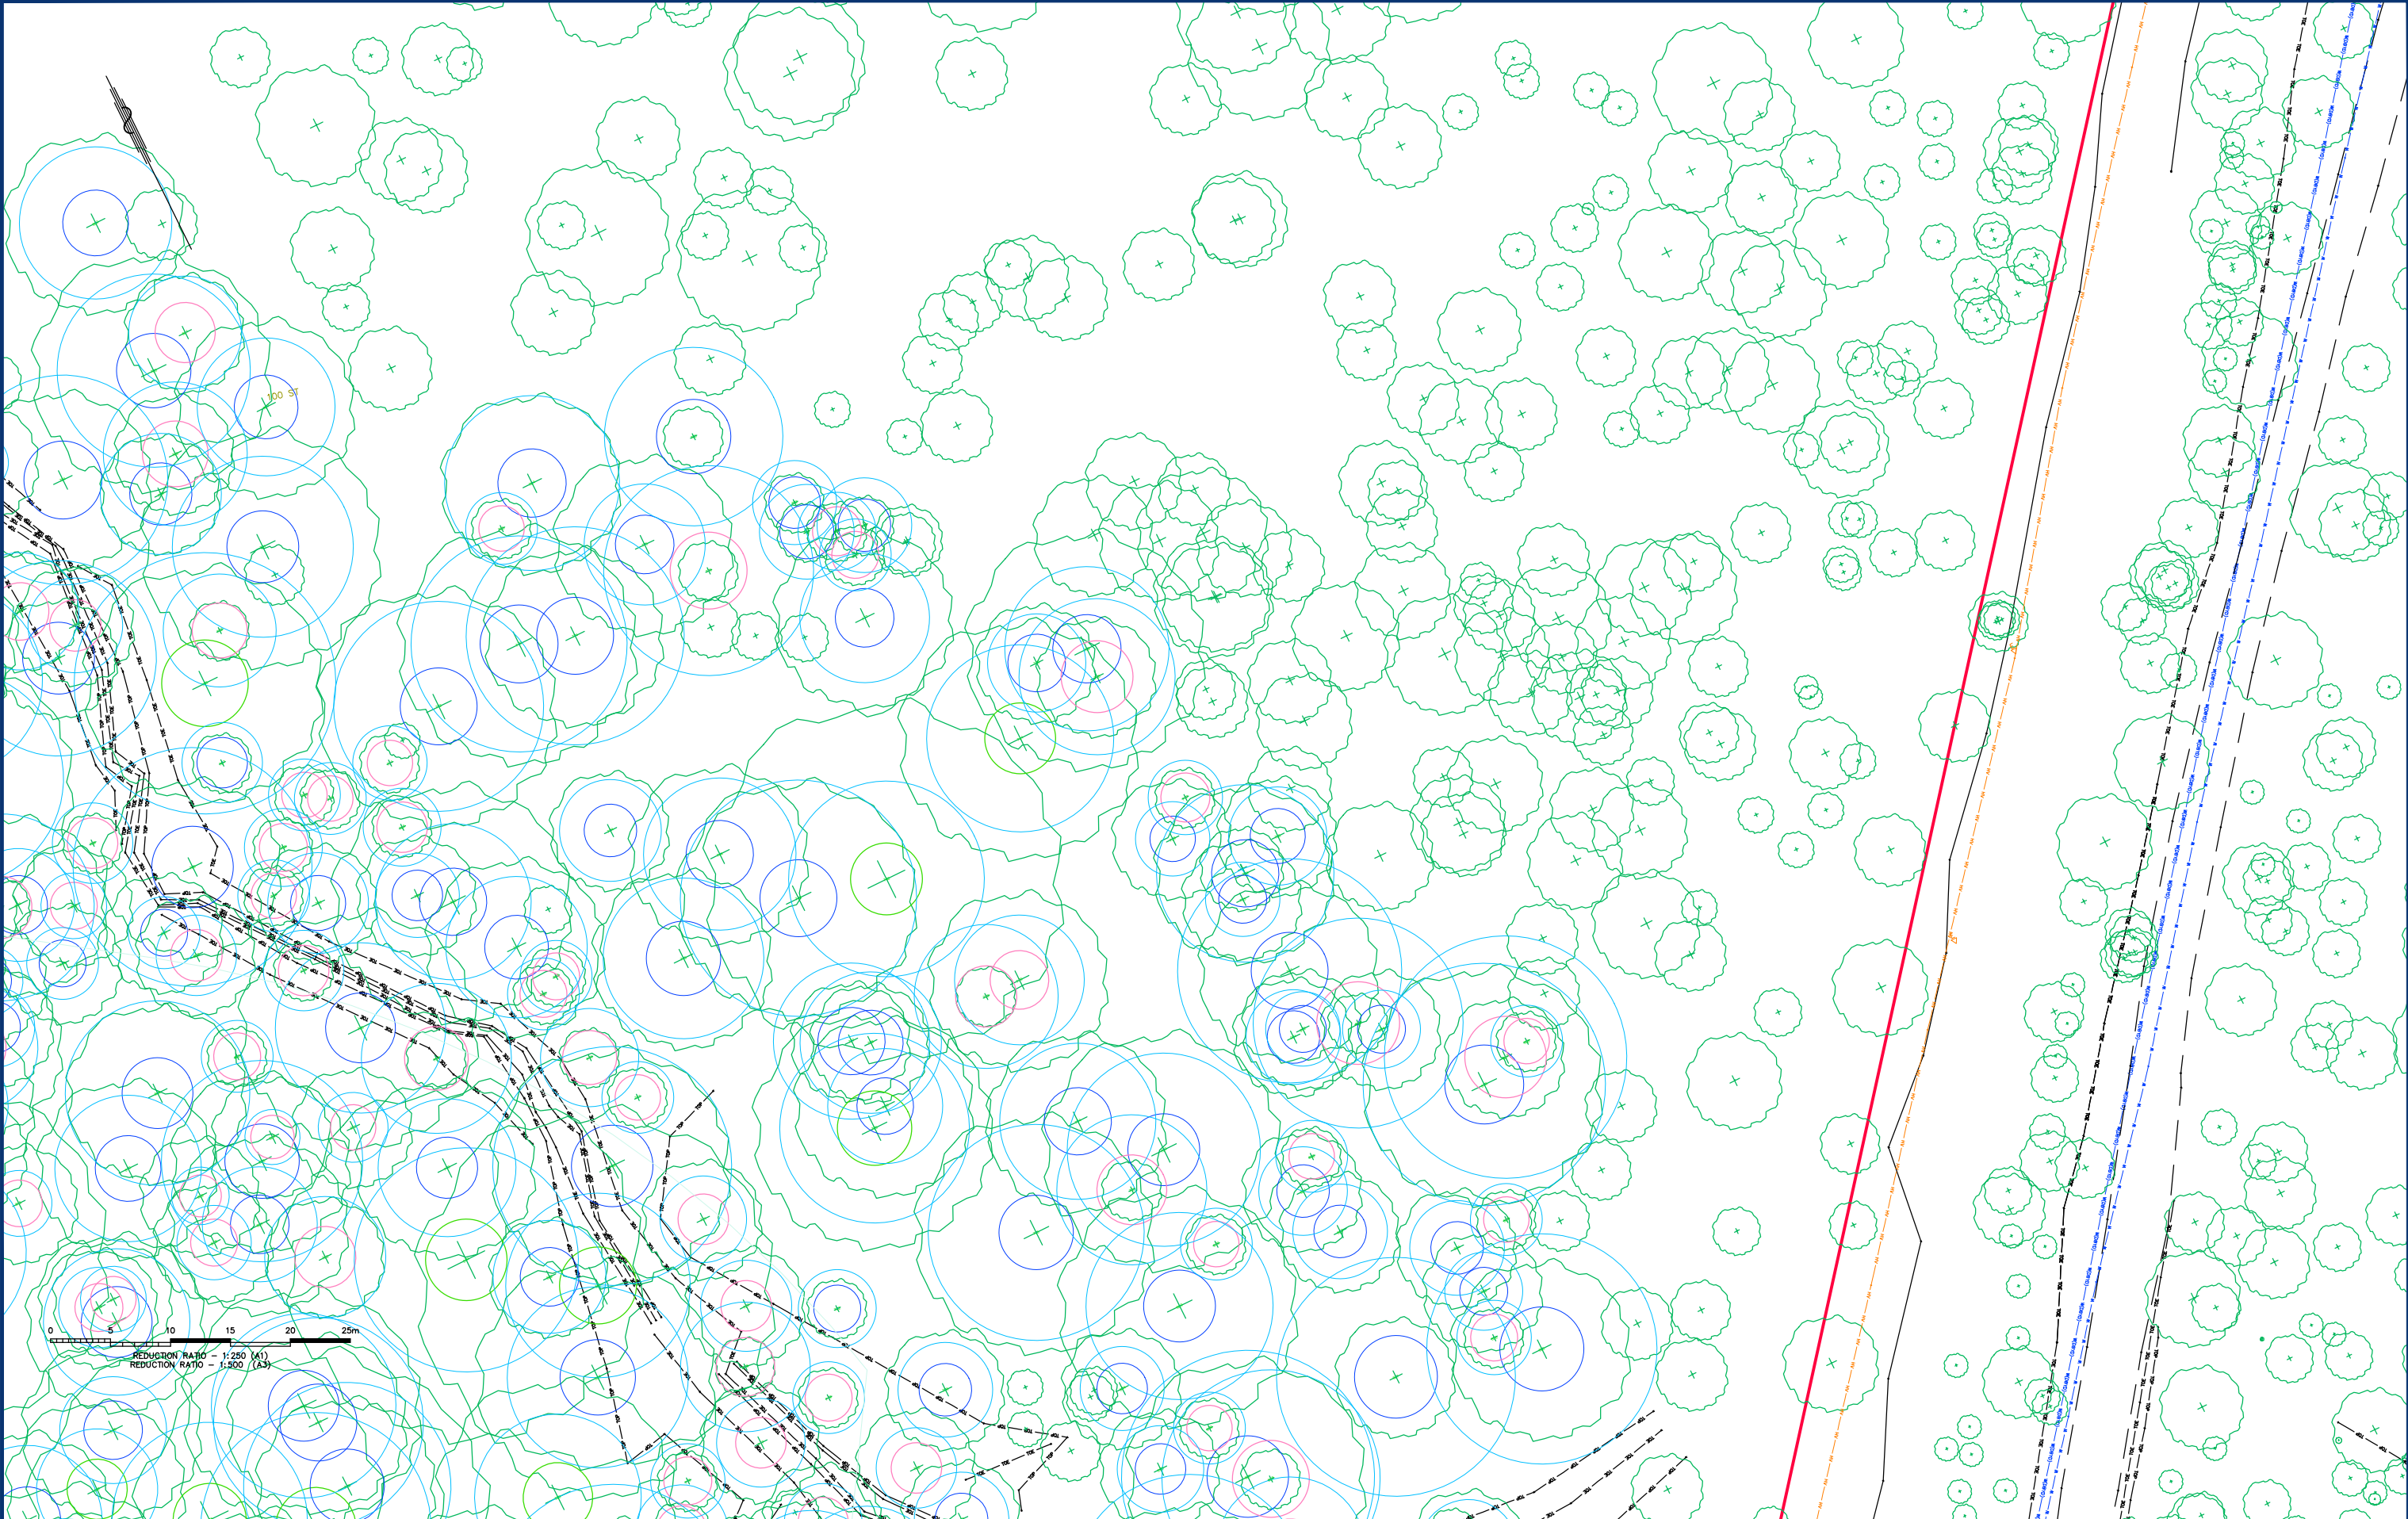

REVISIONS	6	UPDATE DETAIL AND TREE LOCATION AND ADD TREE INFORMATION				M&P	TP	TR	22/10/20	COPYRIGHT NOTICE THIS DOCUMENT REMAINS THE PROPERTY OF MONTEATH & POWYS PTY LTD. © CONDITIONS OF USE. THIS DOCUMENT MAY ONLY BE USED BY THE CLIENT FOR THE PURPOSE FOR WHICH IT WAS COMMISSIONED. USE OF THE DOCUMENT FOR ANY OTHER PURPOSE IS NOT PERMITTED UNLESS PRIOR WRITTEN APPROVAL HAS BEEN OBTAINED FROM MONTEATH & POWYS PTY LTD. Monteath & Powys Pty Ltd PLANNING · SURVEYING · PROJECT MANAGEMENT ENGINEERING DESIGN · UAV · GIS & MAPPING NEWCASTLE · SYDNEY · GUNNEDAH · MUSWELLBROOK MonteathPowys.com.au HEAD OFFICE Suite 13, Tonella Commercial Centre 125 Bull Street, Newcastle West 2302 PO Box 2270, Dangar NSW 2309 P. (02) 4926 1388 <table><tr><td>Surveyed</td><td>Drafted</td><td>Checked</td><td colspan="2">Client</td><td colspan="2">TSA PROJECT MANAGEMENT</td><td>Sheet No.</td></tr><tr><td>M&P</td><td>MS</td><td>TR</td><td colspan="2"></td><td colspan="2"></td><td>22/43</td></tr><tr><td colspan="3">REGISTERED SURVEYOR</td><td colspan="2">Title</td><td colspan="2">PLAN OF DETAIL SURVEY JOHN HUNTER HOSPITAL LOOKOUT ROAD, NEW LAMBTON HEIGHTS</td><td rowspan="2">Revision</td></tr><tr><td colspan="3">①A1 : 1:250 ①A3 : 1:500</td><td colspan="2">Original Size</td><td colspan="2"></td></tr><tr><td colspan="3">DO NOT SCALE</td><td colspan="2">A1</td><td colspan="2">CAD File: 190337C_6 Ref No: 19/0337 Date: 05/09/2019</td><td>6</td></tr></table>	Surveyed	Drafted	Checked	Client		TSA PROJECT MANAGEMENT		Sheet No.	M&P	MS	TR					22/43	REGISTERED SURVEYOR			Title		PLAN OF DETAIL SURVEY JOHN HUNTER HOSPITAL LOOKOUT ROAD, NEW LAMBTON HEIGHTS		Revision	①A1 : 1:250 ①A3 : 1:500			Original Size				DO NOT SCALE			A1		CAD File: 190337C_6 Ref No: 19/0337 Date: 05/09/2019		6	5	ADD LINE OF INTERNAL WALL FOR GENERATOR ROOM ON SHEET 24				M&P	MAK	TR	16/09/20
	Surveyed	Drafted	Checked	Client		TSA PROJECT MANAGEMENT		Sheet No.	
	M&P	MS	TR					22/43	
	REGISTERED SURVEYOR			Title		PLAN OF DETAIL SURVEY JOHN HUNTER HOSPITAL LOOKOUT ROAD, NEW LAMBTON HEIGHTS		Revision	
	①A1 : 1:250 ①A3 : 1:500			Original Size	
	DO NOT SCALE			A1		CAD File: 190337C_6 Ref No: 19/0337 Date: 05/09/2019		6	
4	DBYD GAS MAIN AND SEWER MAIN UPDATE - NOT ISSUED YET				M&P	MS	TR	XX/05/20	
3	DBYD AND SERVICE TRACING DATA UPDATED				M&P	MS	TR	05/12/19	
2	DBYD AND SERVICE TRACING DATA ADDED				M&P	MS	TR	20/11/19	
No	REVISION				SVY	DFT	CHK	DATE	

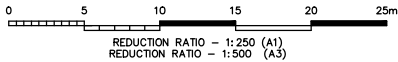



REVISIONS	6	UPDATE DETAIL AND TREE LOCATION AND ADD TREE INFORMATION				M&P	TP	TR	22/10/20	COPYRIGHT NOTICE THIS DOCUMENT REMAINS THE PROPERTY OF MONTEATH & POWYS PTY LTD. ©	 Monteath & Powys Pty Ltd Suite 13, Tonella Commercial Centre 125 Bull Street, Newcastle West 2302 PO Box 2270, Dangar NSW 2309 P. (02) 4926 1388 MonteathPowys.com.au	HEAD OFFICE Surveyed M&P Drafted MS Checked TR	Client	TSA PROJECT MANAGEMENT			Sheet No. 23/43
	5	ADD LINE OF INTERNAL WALL FOR GENERATOR ROOM ON SHEET 24				M&P	MAK	TR	16/09/20								
	4	DBYD GAS MAIN AND SEWER MAIN UPDATE - NOT ISSUED YET				M&P	MS	TR	XX/05/20								
	3	DBYD AND SERVICE TRACING DATA UPDATED				M&P	MS	TR	05/12/19								
	2	DBYD AND SERVICE TRACING DATA ADDED				M&P	MS	TR	20/11/19								
	No	REVISION				SVY	DFT	CHK	DATE								

PLANNING · SURVEYING · PROJECT MANAGEMENT		
ENGINEERING DESIGN · UAV · GIS & MAPPING		
NEWCASTLE · SYDNEY · GUNNEDAH · MUSWELLBROOK		
MonteathPowys.com.au		


REGISTERED SURVEYOR		
@A1 : 1:250 @A3 : 1:500		Original Size A1
DO NOT SCALE		

Title PLAN OF DETAIL SURVEY JOHN HUNTER HOSPITAL LOOKOUT ROAD, NEW LAMBTON HEIGHTS		
CAD File: 190337C_6	Ref No: 19/0337	Date: 05/09/2019



Revision 6	
-------------------	--

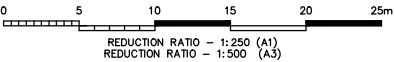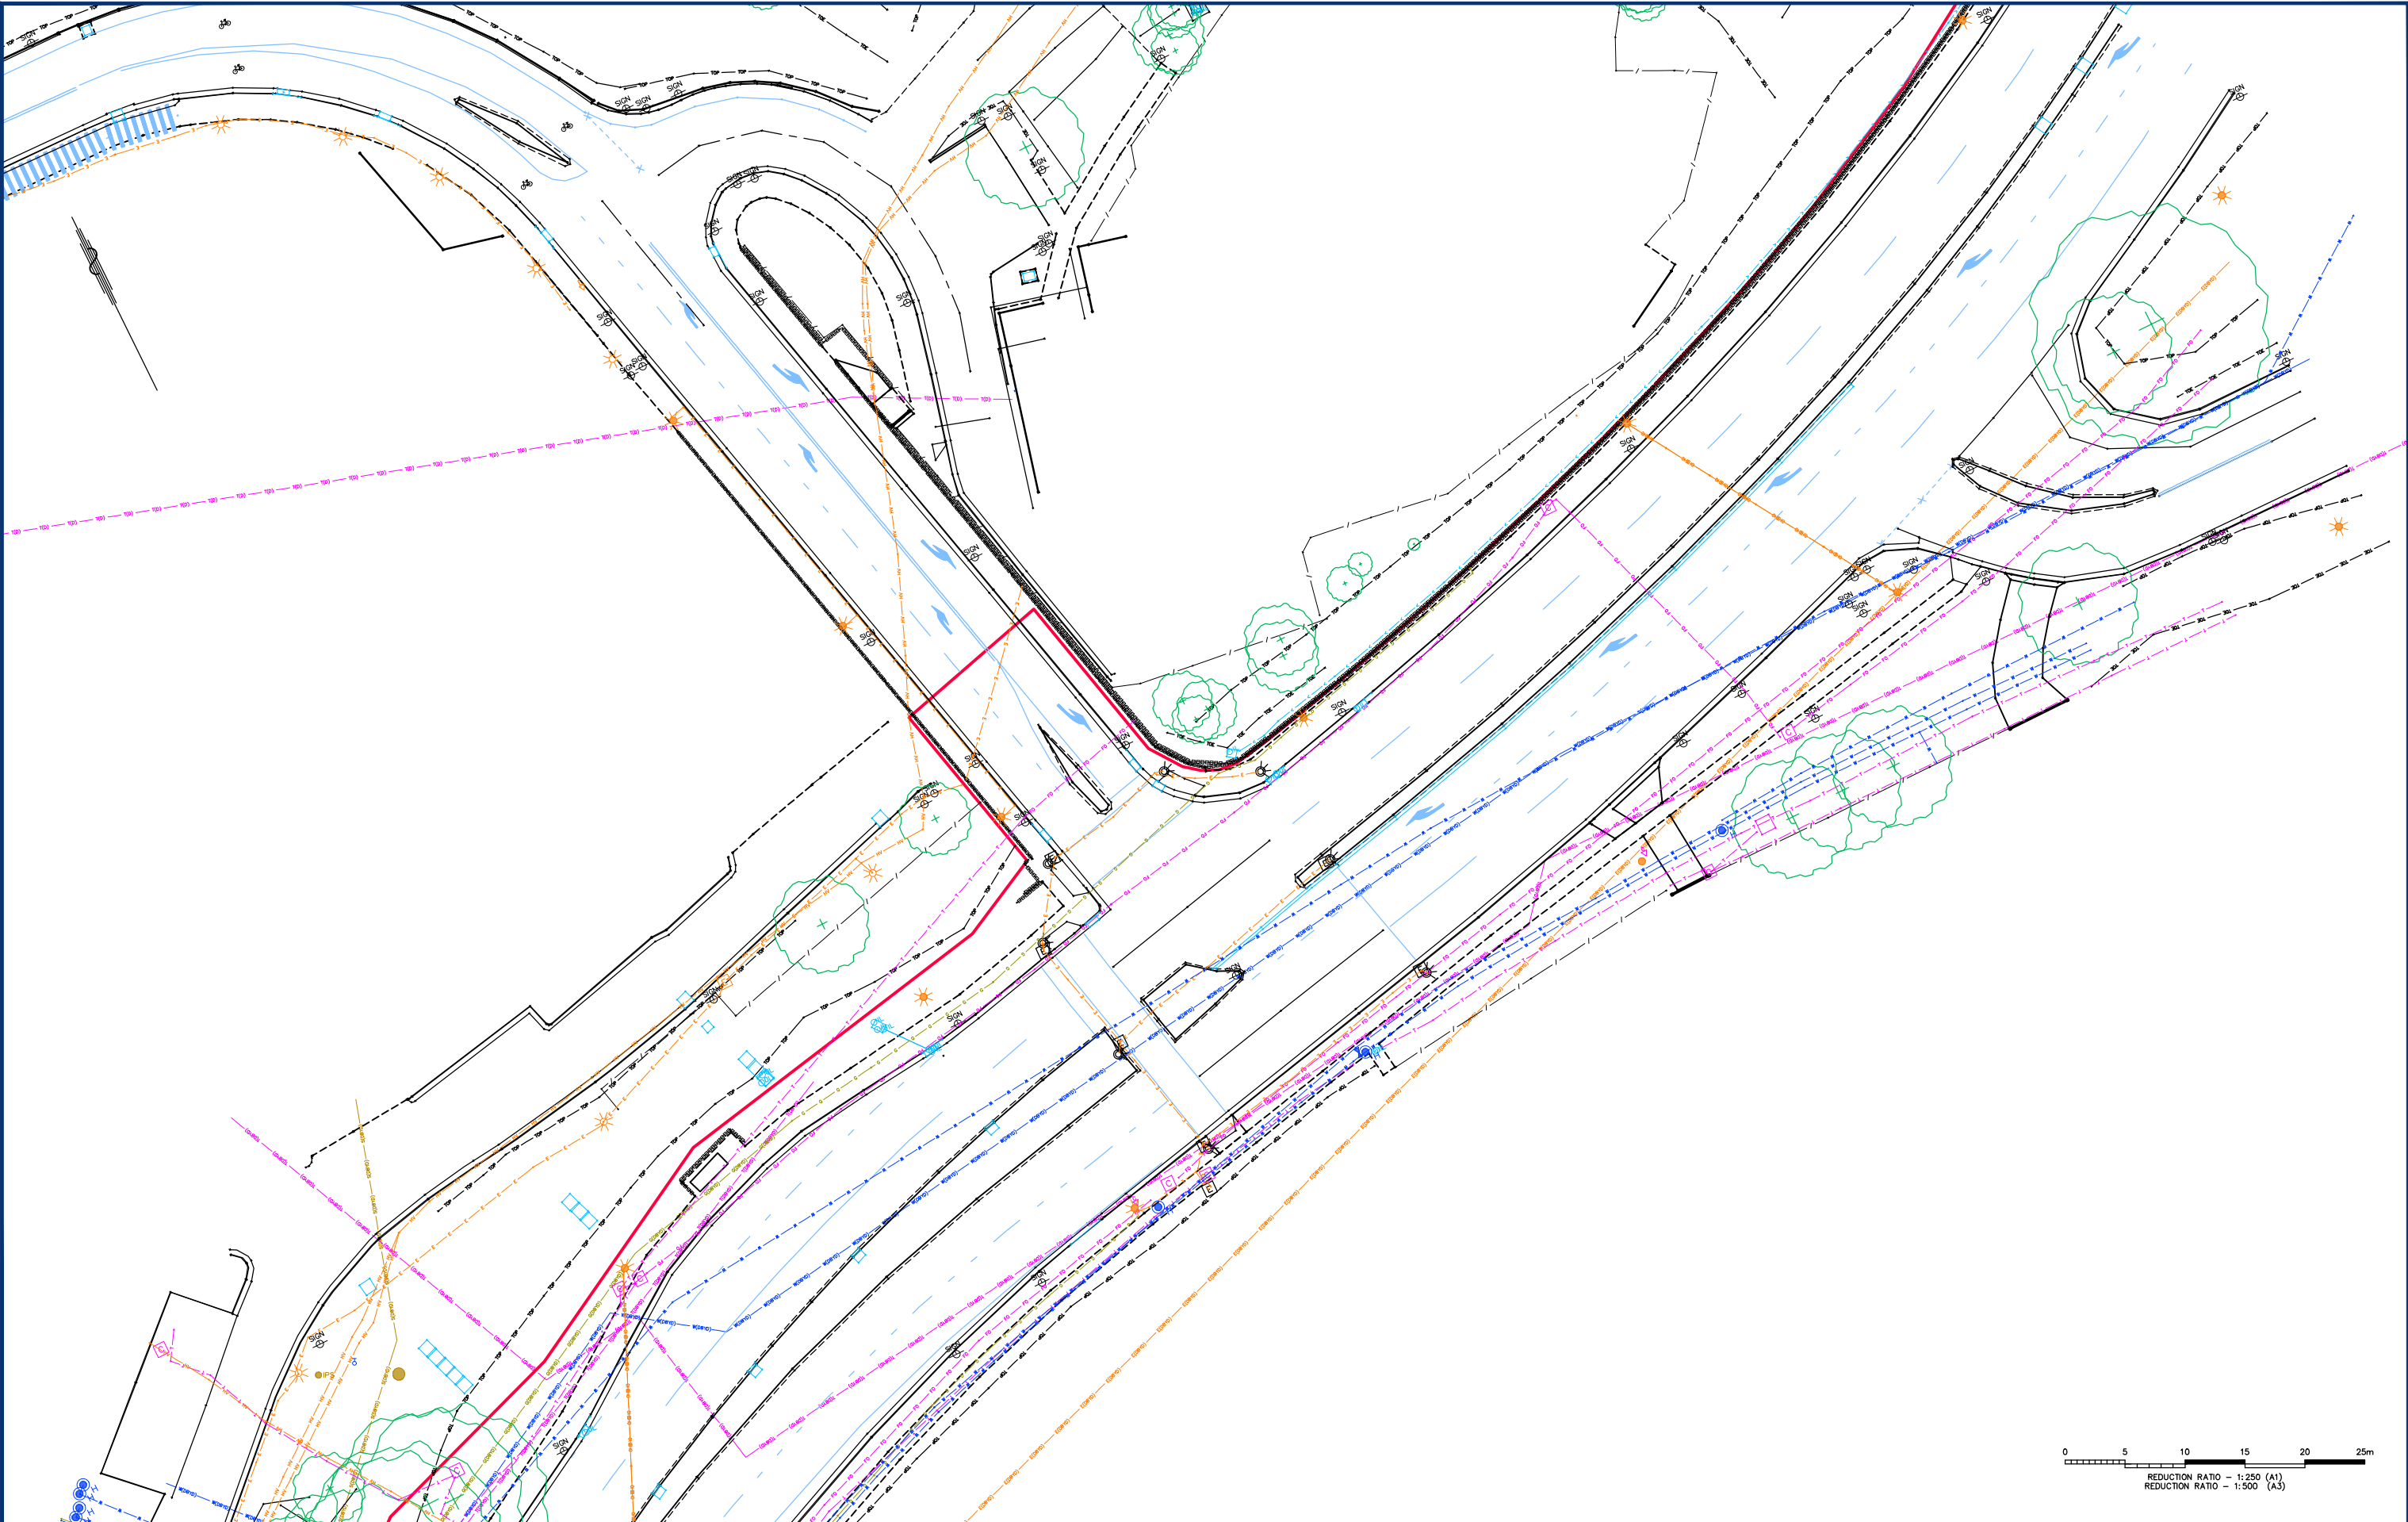


REVISIONS	6	UPDATE DETAIL AND TREE LOCATION AND ADD TREE INFORMATION	M&P	TP	TR	22/10/20	Monteath & Powys Pty Ltd PLANNING · SURVEYING · PROJECT MANAGEMENT ENGINEERING DESIGN · UAV · GIS & MAPPING NEWCASTLE · SYDNEY · GUNNEDAH · MUSWELLBROOK MonteathPowys.com.au HEAD OFFICE Suite 13, Tonella Commercial Centre 125 Bull Street, Newcastle West 2302 PO Box 2270, Dangar NSW 2309 P. (02) 4926 1388	TSA PROJECT MANAGEMENT			Sheet No.
	5	ADD LINE OF INTERNAL WALL FOR GENERATOR ROOM ON SHEET 24	M&P	MAK	TR	16/09/20		PLAN OF DETAIL SURVEY			24 / 43
	4	DBYD GAS MAIN AND SEWER MAIN UPDATE - NOT ISSUED YET	M&P	MS	TR	XX/05/20		JOHN HUNTER HOSPITAL			Revision
	3	DBYD AND SERVICE TRACING DATA UPDATED	M&P	MS	TR	05/12/19		LOOKOUT ROAD, NEW LAMBTON HEIGHTS			6
	2	DBYD AND SERVICE TRACING DATA ADDED	M&P	MS	TR	20/11/19		CAD File: 190337C_6			
No	REVISION		SVY	DFT	CHK	DATE		Ref No: 19/0337	Date: 05/09/2019		

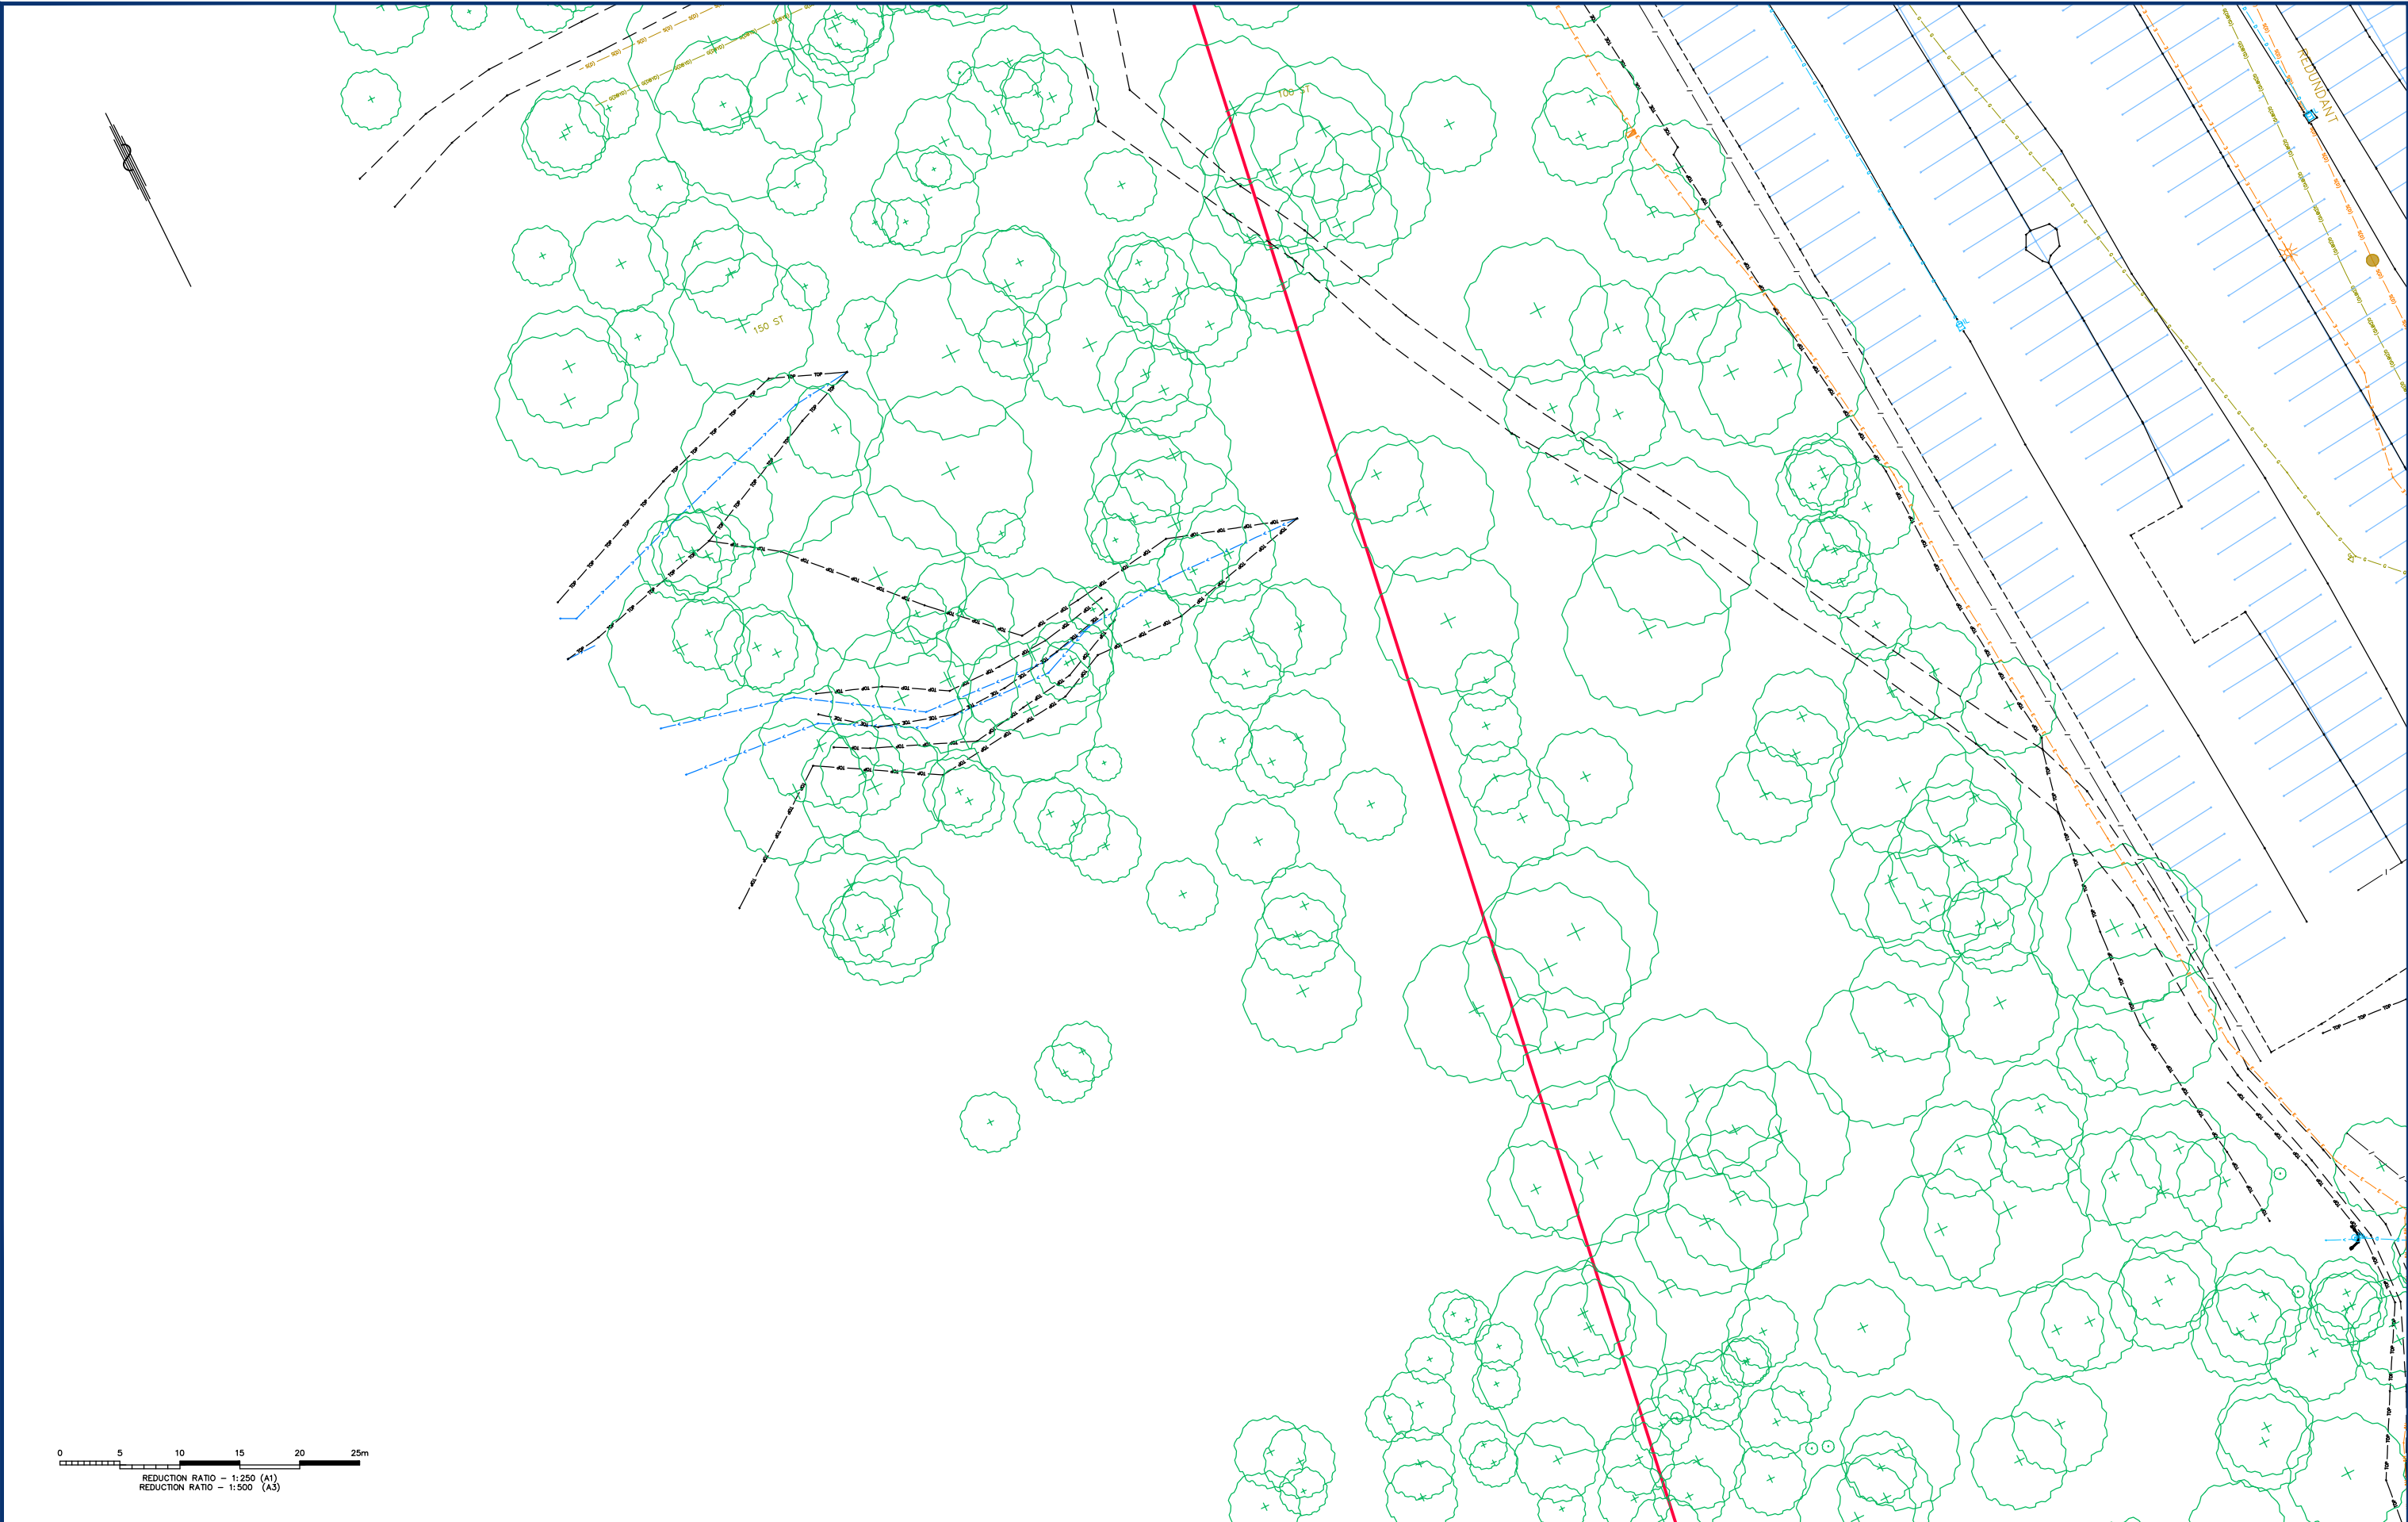


REVISIONS	6	UPDATE DETAIL AND TREE LOCATION AND ADD TREE INFORMATION				M&P	TP	TR	22/10/20	Copyright Notice This document remains the property of MONTEATH & POWYS PTY LTD. © CONDITIONS OF USE. THIS DOCUMENT MAY ONLY BE USED BY THE CLIENT FOR THE PURPOSE FOR WHICH IT WAS COMMISSIONED. USE OF THE DOCUMENT FOR ANY OTHER PURPOSE IS NOT PERMITTED UNLESS PRIOR WRITTEN APPROVAL HAS BEEN OBTAINED FROM MONTEATH & POWYS PTY LTD.	Monteath & Powys Pty Ltd PLANNING · SURVEYING · PROJECT MANAGEMENT ENGINEERING DESIGN · UAV · GIS & MAPPING NEWCASTLE · SYDNEY · GUNNEDAH · MUSWELLBROOK MonteathPowys.com.au HEAD OFFICE Suite 13, Tonella Commercial Centre 125 Bull Street, Newcastle West 2302 PO Box 2270, Dangar NSW 2309 P. (02) 4926 1388	Surveyed	Drafted	Checked	Client		TSA PROJECT MANAGEMENT		Sheet No.	
	5	ADD LINE OF INTERNAL WALL FOR GENERATOR ROOM ON SHEET 24				M&P	MAK	TR	16/09/20											25/43
	4	DBYD GAS MAIN AND SEWER MAIN UPDATE - NOT ISSUED YET				M&P	MS	TR	XX/05/20											Revision 6
	3	DBYD AND SERVICE TRACING DATA UPDATED				M&P	MS	TR	05/12/19											
	2	DBYD AND SERVICE TRACING DATA ADDED				M&P	MS	TR	20/11/19											
	No	REVISION				SVY	DFT	CHK	DATE											
												REGISTERED SURVEYOR		Title		PLAN OF DETAIL SURVEY JOHN HUNTER HOSPITAL LOOKOUT ROAD, NEW LAMBTON HEIGHTS				
										©A1 : 1:250 ©A3 : 1:500		Original Size	CAD File: 190337C_6		Ref No: 19/0337		Date: 05/09/2019			
										DO NOT SCALE		A1								

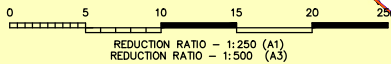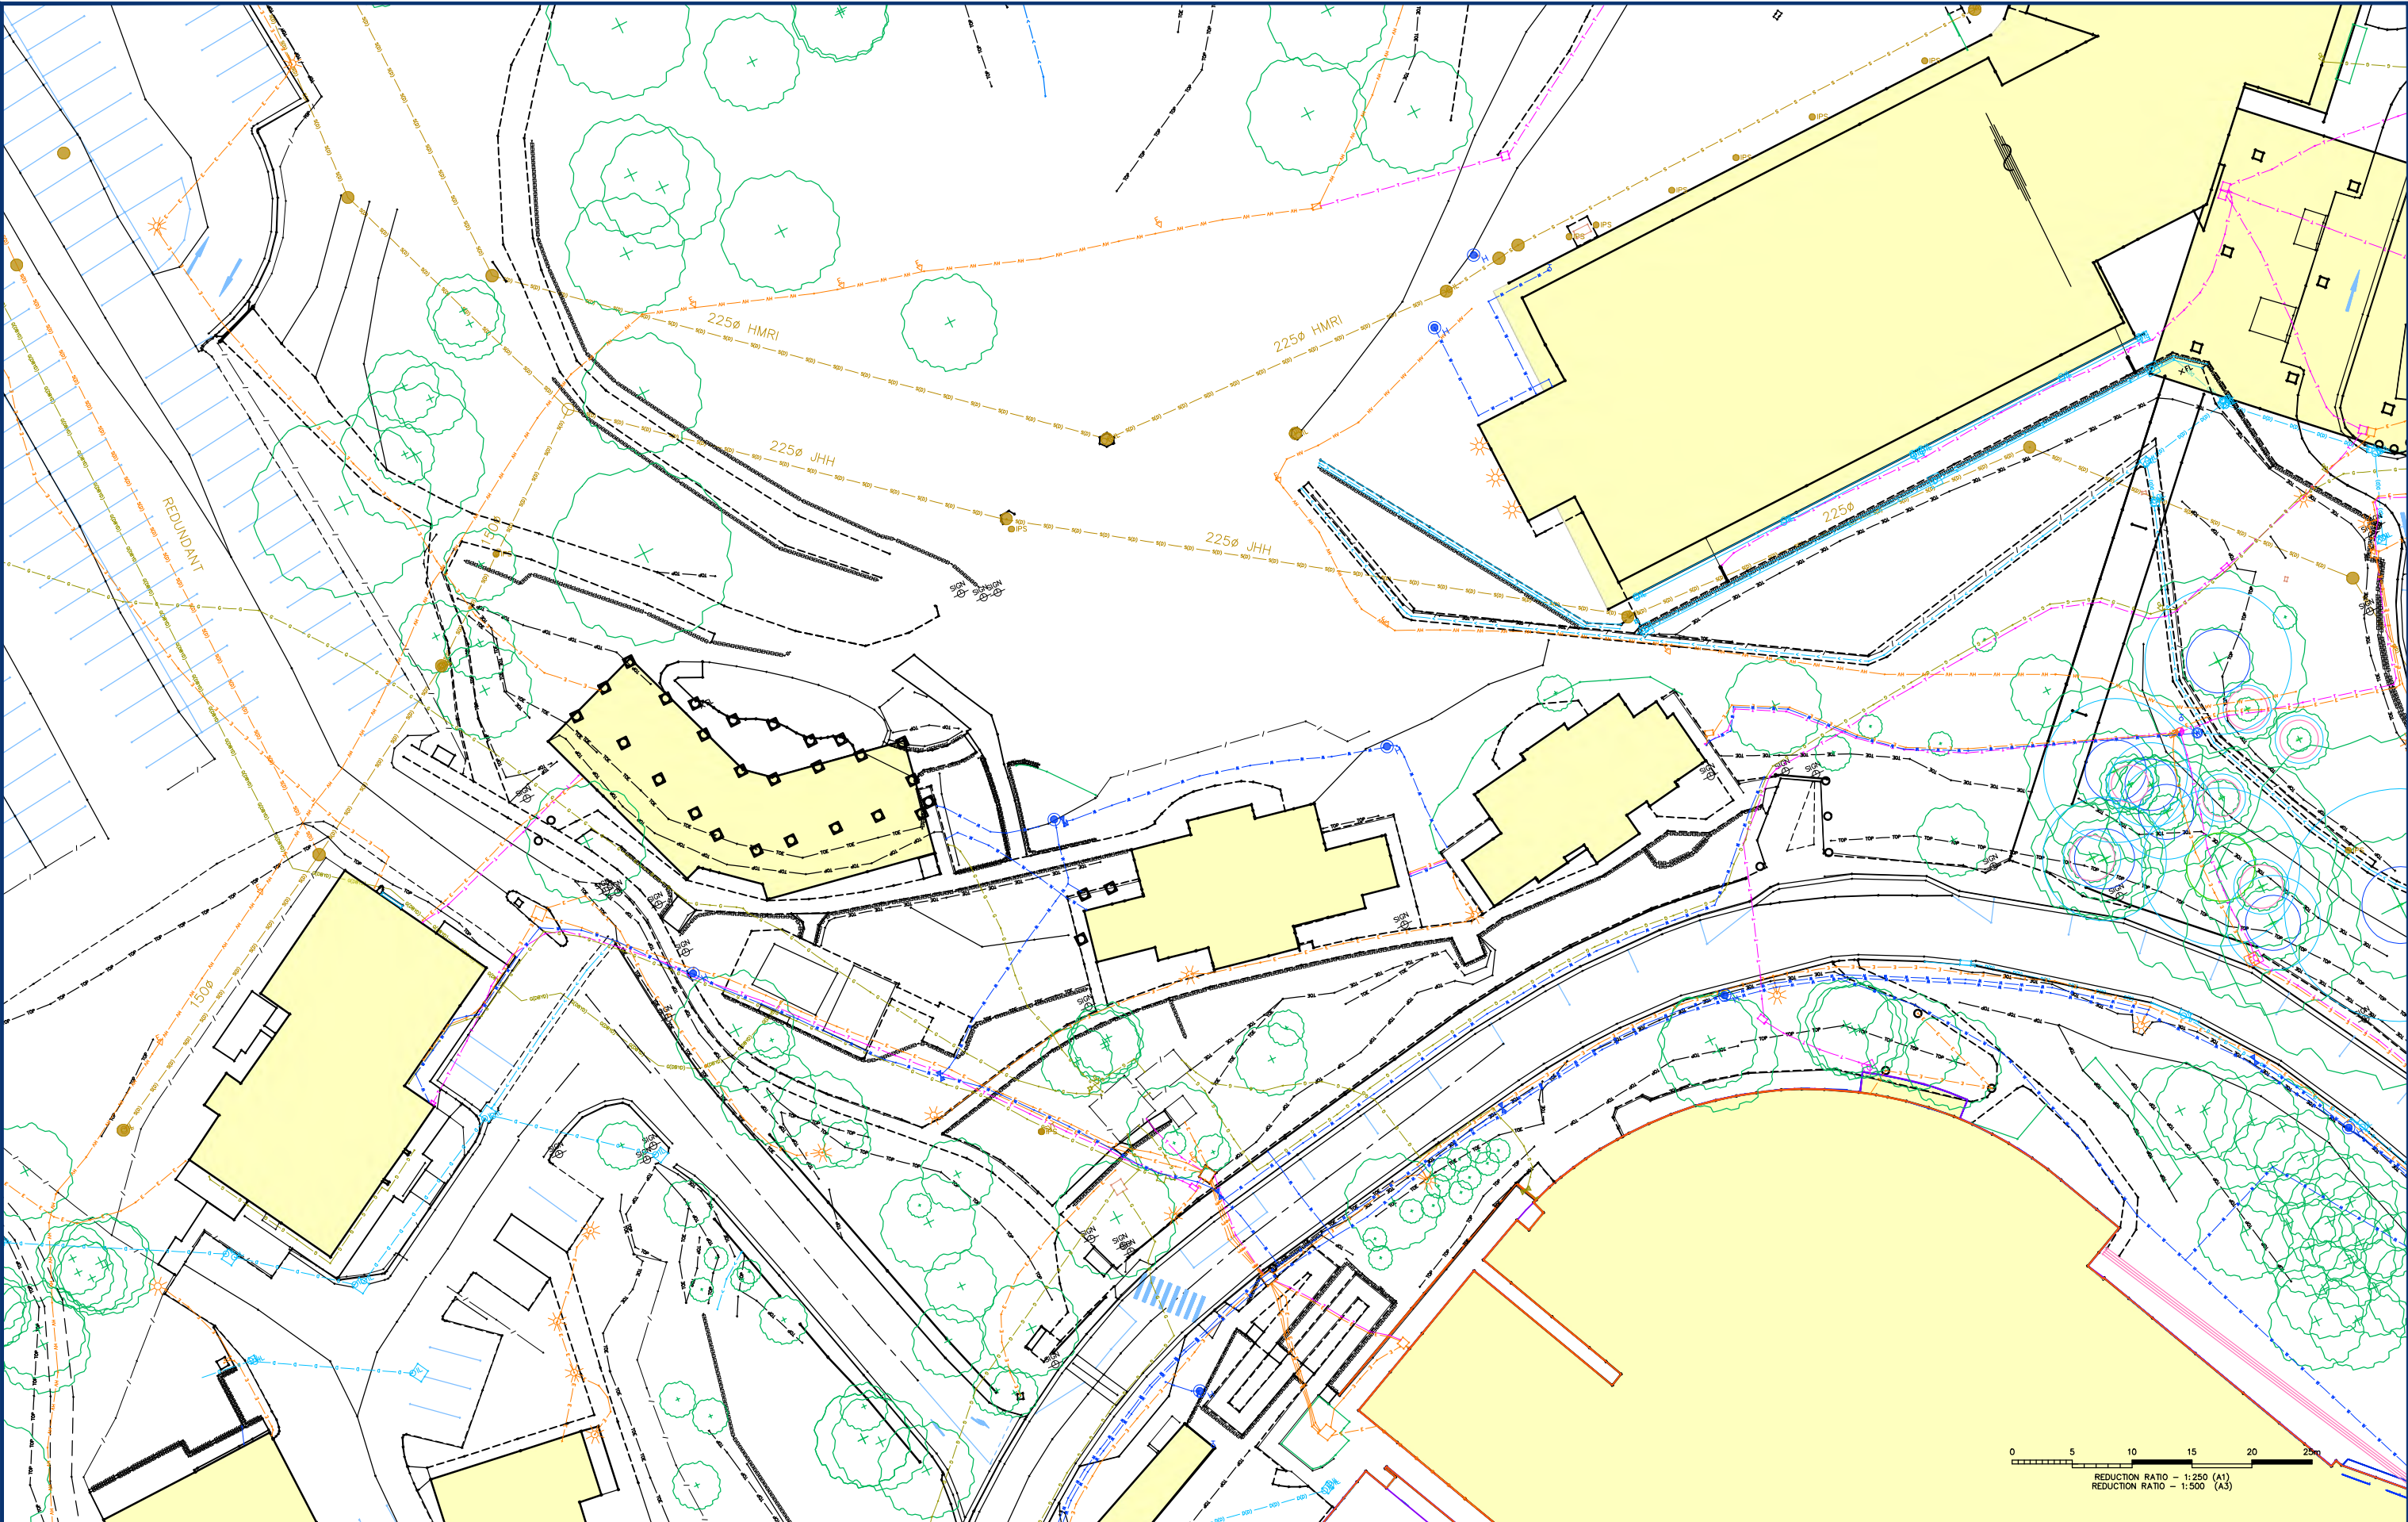


REVISIONS	6	UPDATE DETAIL AND TREE LOCATION AND ADD TREE INFORMATION				M&P	TP	TR	22/10/20	<div><div><div><div><div></div><div></div></div><div>Monteath & Powys</div><div>Pty Ltd</div></div><div>PLANNING · SURVEYING · PROJECT MANAGEMENT</div><div>ENGINEERING DESIGN · UAV · GIS & MAPPING</div><div>NEWCASTLE · SYDNEY · GUNNEDAH · MUSWELLBROOK</div><div>MonteathPowys.com.au</div></div><div><div>HEAD OFFICE</div><div>Suite 13, Tonella Commercial Centre</div><div>125 Bull Street, Newcastle West 2302</div><div>PO Box 2270, Dangar NSW 2309</div><div>P. (02) 4926 1388</div></div></div> <div>Surveyed</div> <div>M&P</div> <div data-kind="parent" data-rs="2">REGISTERED SURVEYOR</div> <div>Original Size</div> <div>DO NOT SCALE</div>	Drafted	Checked	Client	TSA PROJECT MANAGEMENT	Title	PLAN OF DETAIL SURVEY JOHN HUNTER HOSPITAL LOOKOUT ROAD, NEW LAMBTON HEIGHTS	Sheet No.
	5	ADD LINE OF INTERNAL WALL FOR GENERATOR ROOM ON SHEET 24				M&P	MAK	TR	16/09/20		26/43						
	4	DBYD GAS MAIN AND SEWER MAIN UPDATE - NOT ISSUED YET				M&P	MS	TR	XX/05/20		Revision						
	3	DBYD AND SERVICE TRACING DATA UPDATED				M&P	MS	TR	05/12/19		6						
	2	DBYD AND SERVICE TRACING DATA ADDED				M&P	MS	TR	20/11/19		CAD File: 190337C_6						
	No	REVISION				SVY	DFT	CHK	DATE		Ref No: 19/0337						
											Date: 05/09/2019						

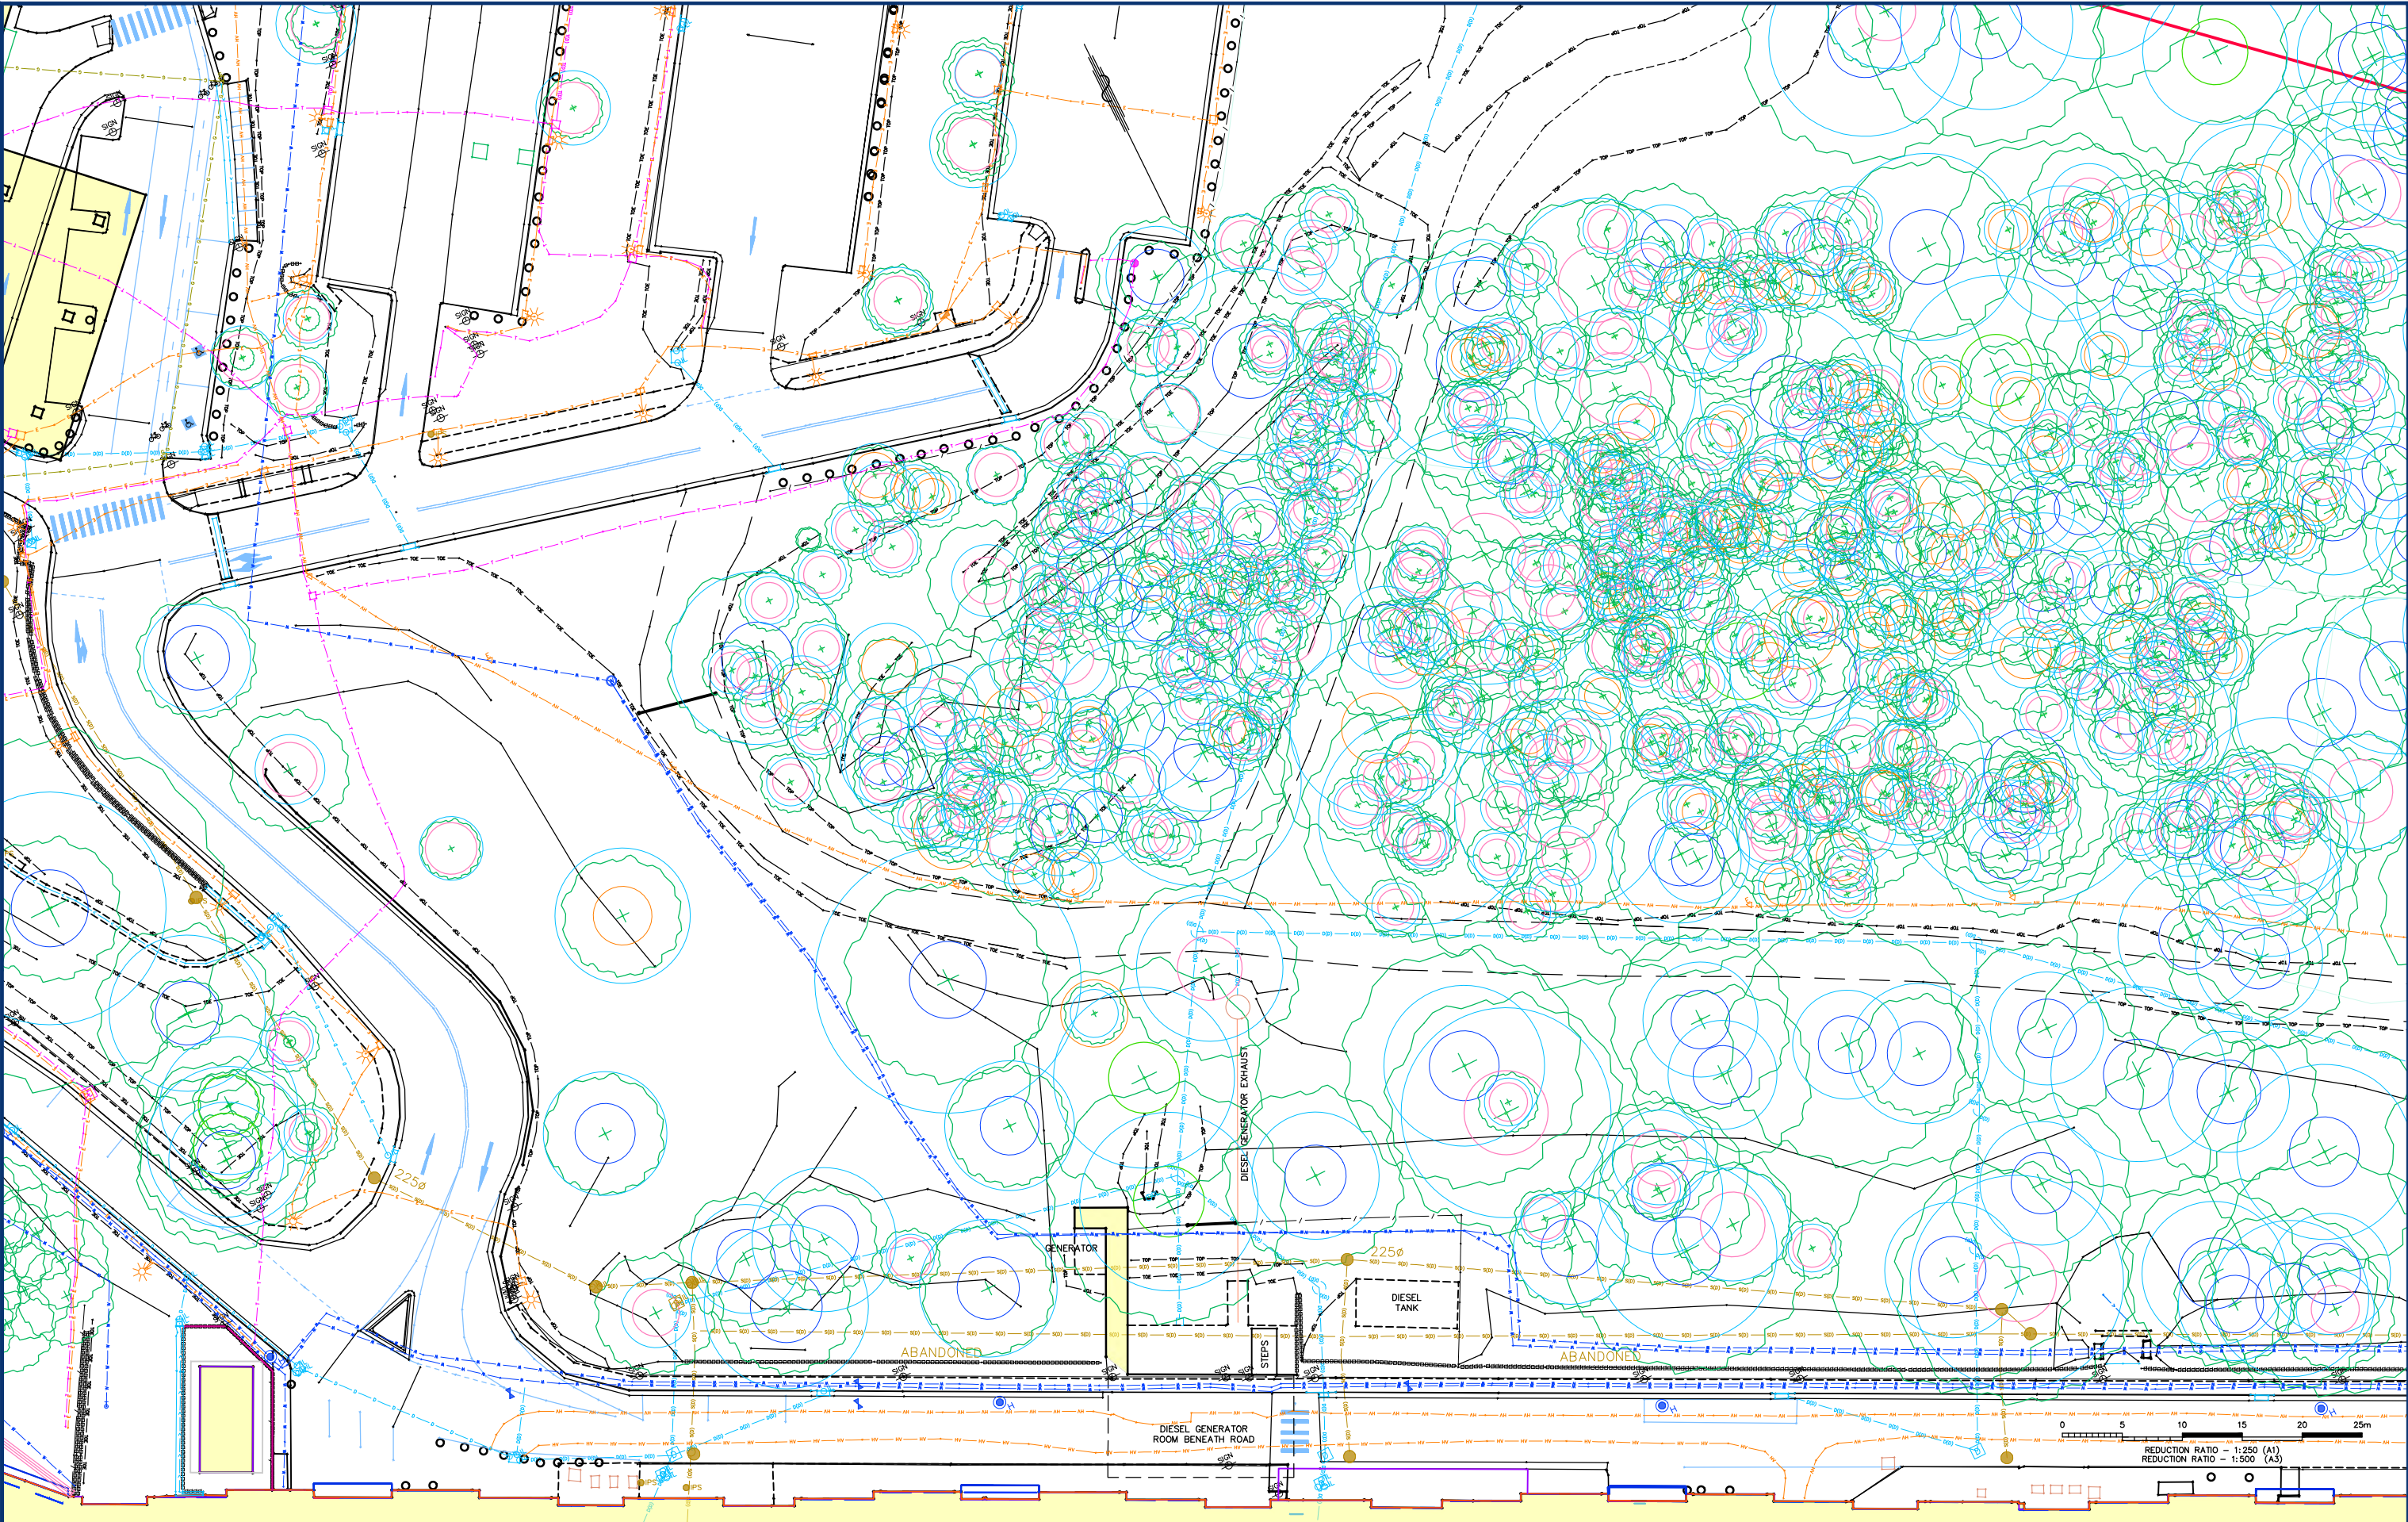

REVISIONS	6	UPDATE DETAIL AND TREE LOCATION AND ADD TREE INFORMATION				M&P	TP	TR	22/10/20	COPYRIGHT NOTICE THIS DOCUMENT REMAINS THE PROPERTY OF MONTEATH & POWYS PTY LTD. © CONDITIONS OF USE. THIS DOCUMENT MAY ONLY BE USED BY THE CLIENT FOR THE PURPOSE FOR WHICH IT WAS COMMISSIONED. USE OF THE DOCUMENT FOR ANY OTHER PURPOSE IS NOT PERMITTED UNLESS PRIOR WRITTEN APPROVAL HAS BEEN OBTAINED FROM MONTEATH & POWYS PTY LTD.	Monteath & Powys Pty Ltd PLANNING · SURVEYING · PROJECT MANAGEMENT ENGINEERING DESIGN · UAV · GIS & MAPPING NEWCASTLE · SYDNEY · GUNNDAH · MUSWELLBROOK MonteathPowys.com.au HEAD OFFICE Suite 13, Tonella Commercial Centre 125 Bull Street, Newcastle West 2302 PO Box 2270, Dangar NSW 2309 P. (02) 4926 1388	Surveyed	Drafted	Checked	Client			TSA PROJECT MANAGEMENT			Sheet No.
	5	ADD LINE OF INTERNAL WALL FOR GENERATOR ROOM ON SHEET 24				M&P	MAK	TR	16/09/20						27 / 43			Revision			
	4	DBYD GAS MAIN AND SEWER MAIN UPDATE - NOT ISSUED YET				M&P	MS	TR	XX/05/20												
	3	DBYD AND SERVICE TRACING DATA UPDATED				M&P	MS	TR	05/12/19												
	2	DBYD AND SERVICE TRACING DATA ADDED				M&P	MS	TR	20/11/19												
	No	REVISION				SVY	DFT	CHK	DATE									6			

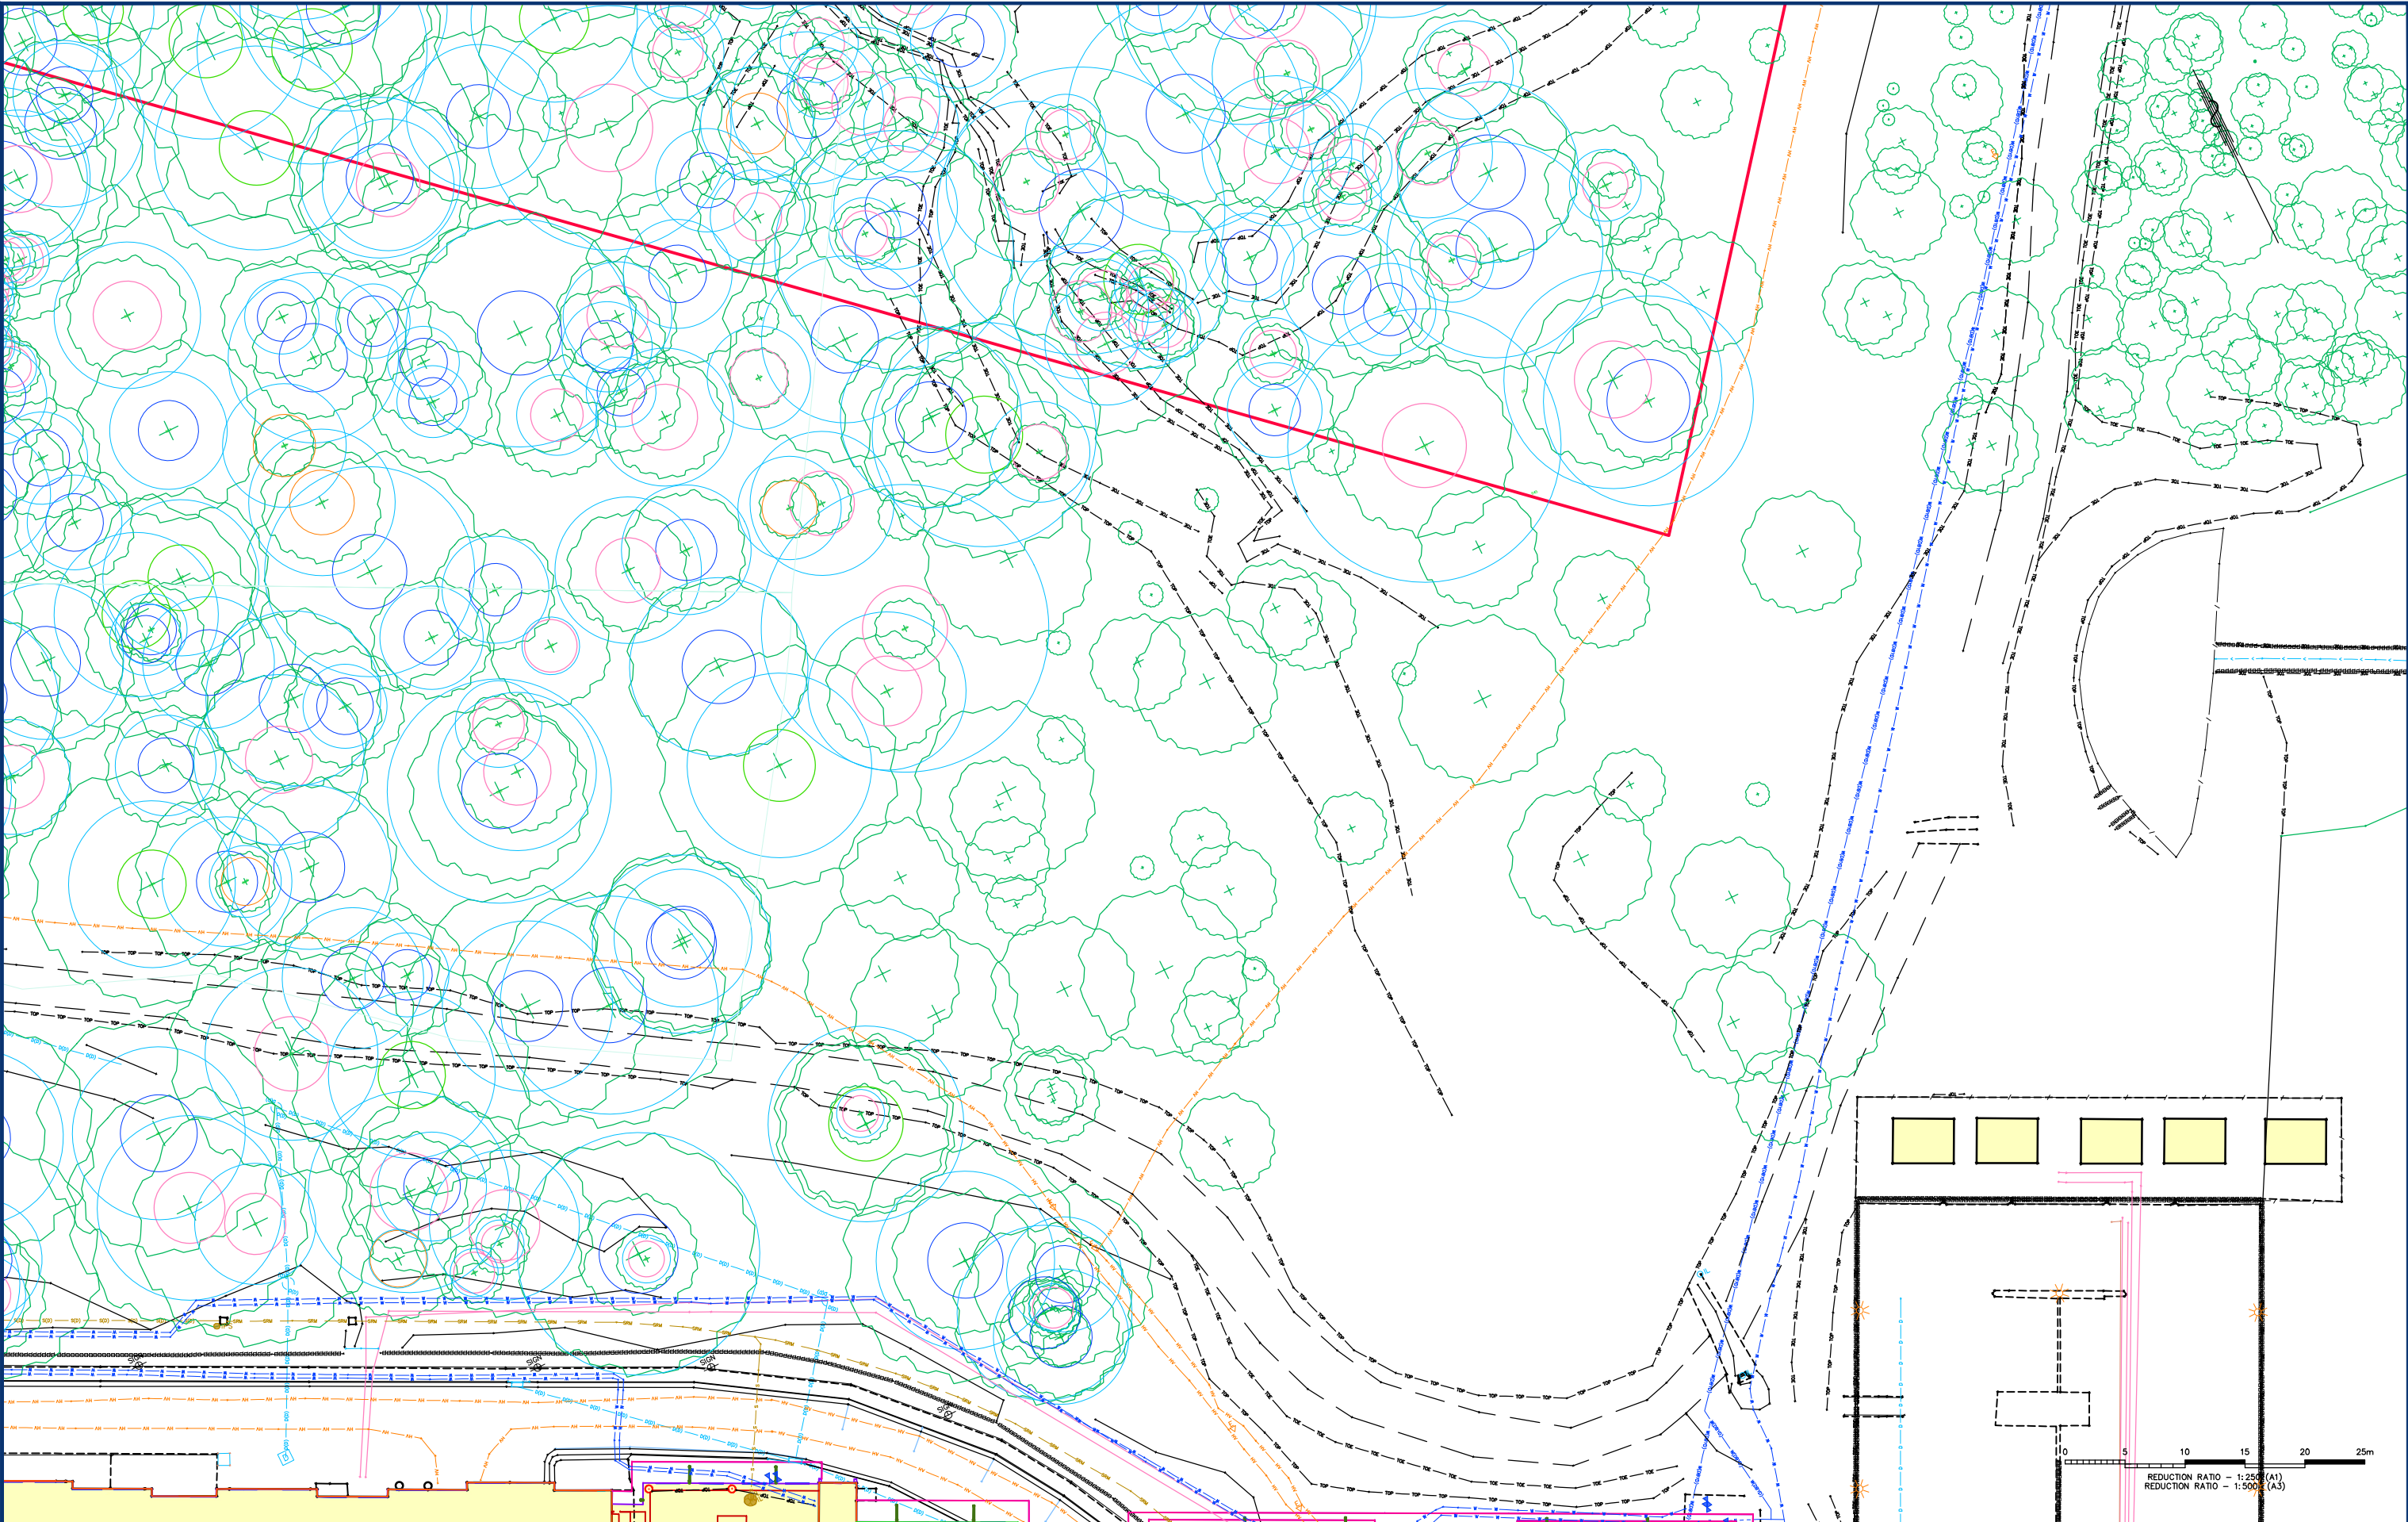

REVISIONS	6	UPDATE DETAIL AND TREE LOCATION AND ADD TREE INFORMATION			M&P	TP	TR	22/10/20	COPYRIGHT NOTICE THIS DOCUMENT REMAINS THE PROPERTY OF MONTEATH & POWYS PTY LTD. © CONDITIONS OF USE. THIS DOCUMENT MAY ONLY BE USED BY THE CLIENT FOR THE PURPOSE FOR WHICH IT WAS COMMISSIONED. USE OF THE DOCUMENT FOR ANY OTHER PURPOSE IS NOT PERMITTED UNLESS PRIOR WRITTEN APPROVAL HAS BEEN OBTAINED FROM MONTEATH & POWYS PTY LTD.	 Monteath & Powys Pty Ltd PLANNING · SURVEYING · PROJECT MANAGEMENT ENGINEERING DESIGN · UAV · GIS & MAPPING NEWCASTLE · SYDNEY · GUNNDAH · MUSWELLBROOK MonteathPowys.com.au	HEAD OFFICE Suite 13, Tonella Commercial Centre 125 Bull Street, Newcastle West 2302 PO Box 2270, Dangar NSW 2309 P. (02) 4926 1388	Surveyed	Drafted	Checked	Client	TSA PROJECT MANAGEMENT			Sheet No.
	5	ADD LINE OF INTERNAL WALL FOR GENERATOR ROOM ON SHEET 24			M&P	MAK	TR	16/09/20				28/43							
	4	DBYD GAS MAIN AND SEWER MAIN UPDATE - NOT ISSUED YET			M&P	MS	TR	XX/05/20				REGISTERED SURVEYOR			Title	PLAN OF DETAIL SURVEY JOHN HUNTER HOSPITAL LOOKOUT ROAD, NEW LAMBTON HEIGHTS	Revision		
	3	DBYD AND SERVICE TRACING DATA UPDATED			M&P	MS	TR	05/12/19				DO NOT SCALE						A1	
	2	DBYD AND SERVICE TRACING DATA ADDED			M&P	MS	TR	20/11/19				CAD File: 190337C_6			Ref No: 19/0337	Date: 05/09/2019	6		
	No	REVISION			SVY	DFT	CHK	DATE											

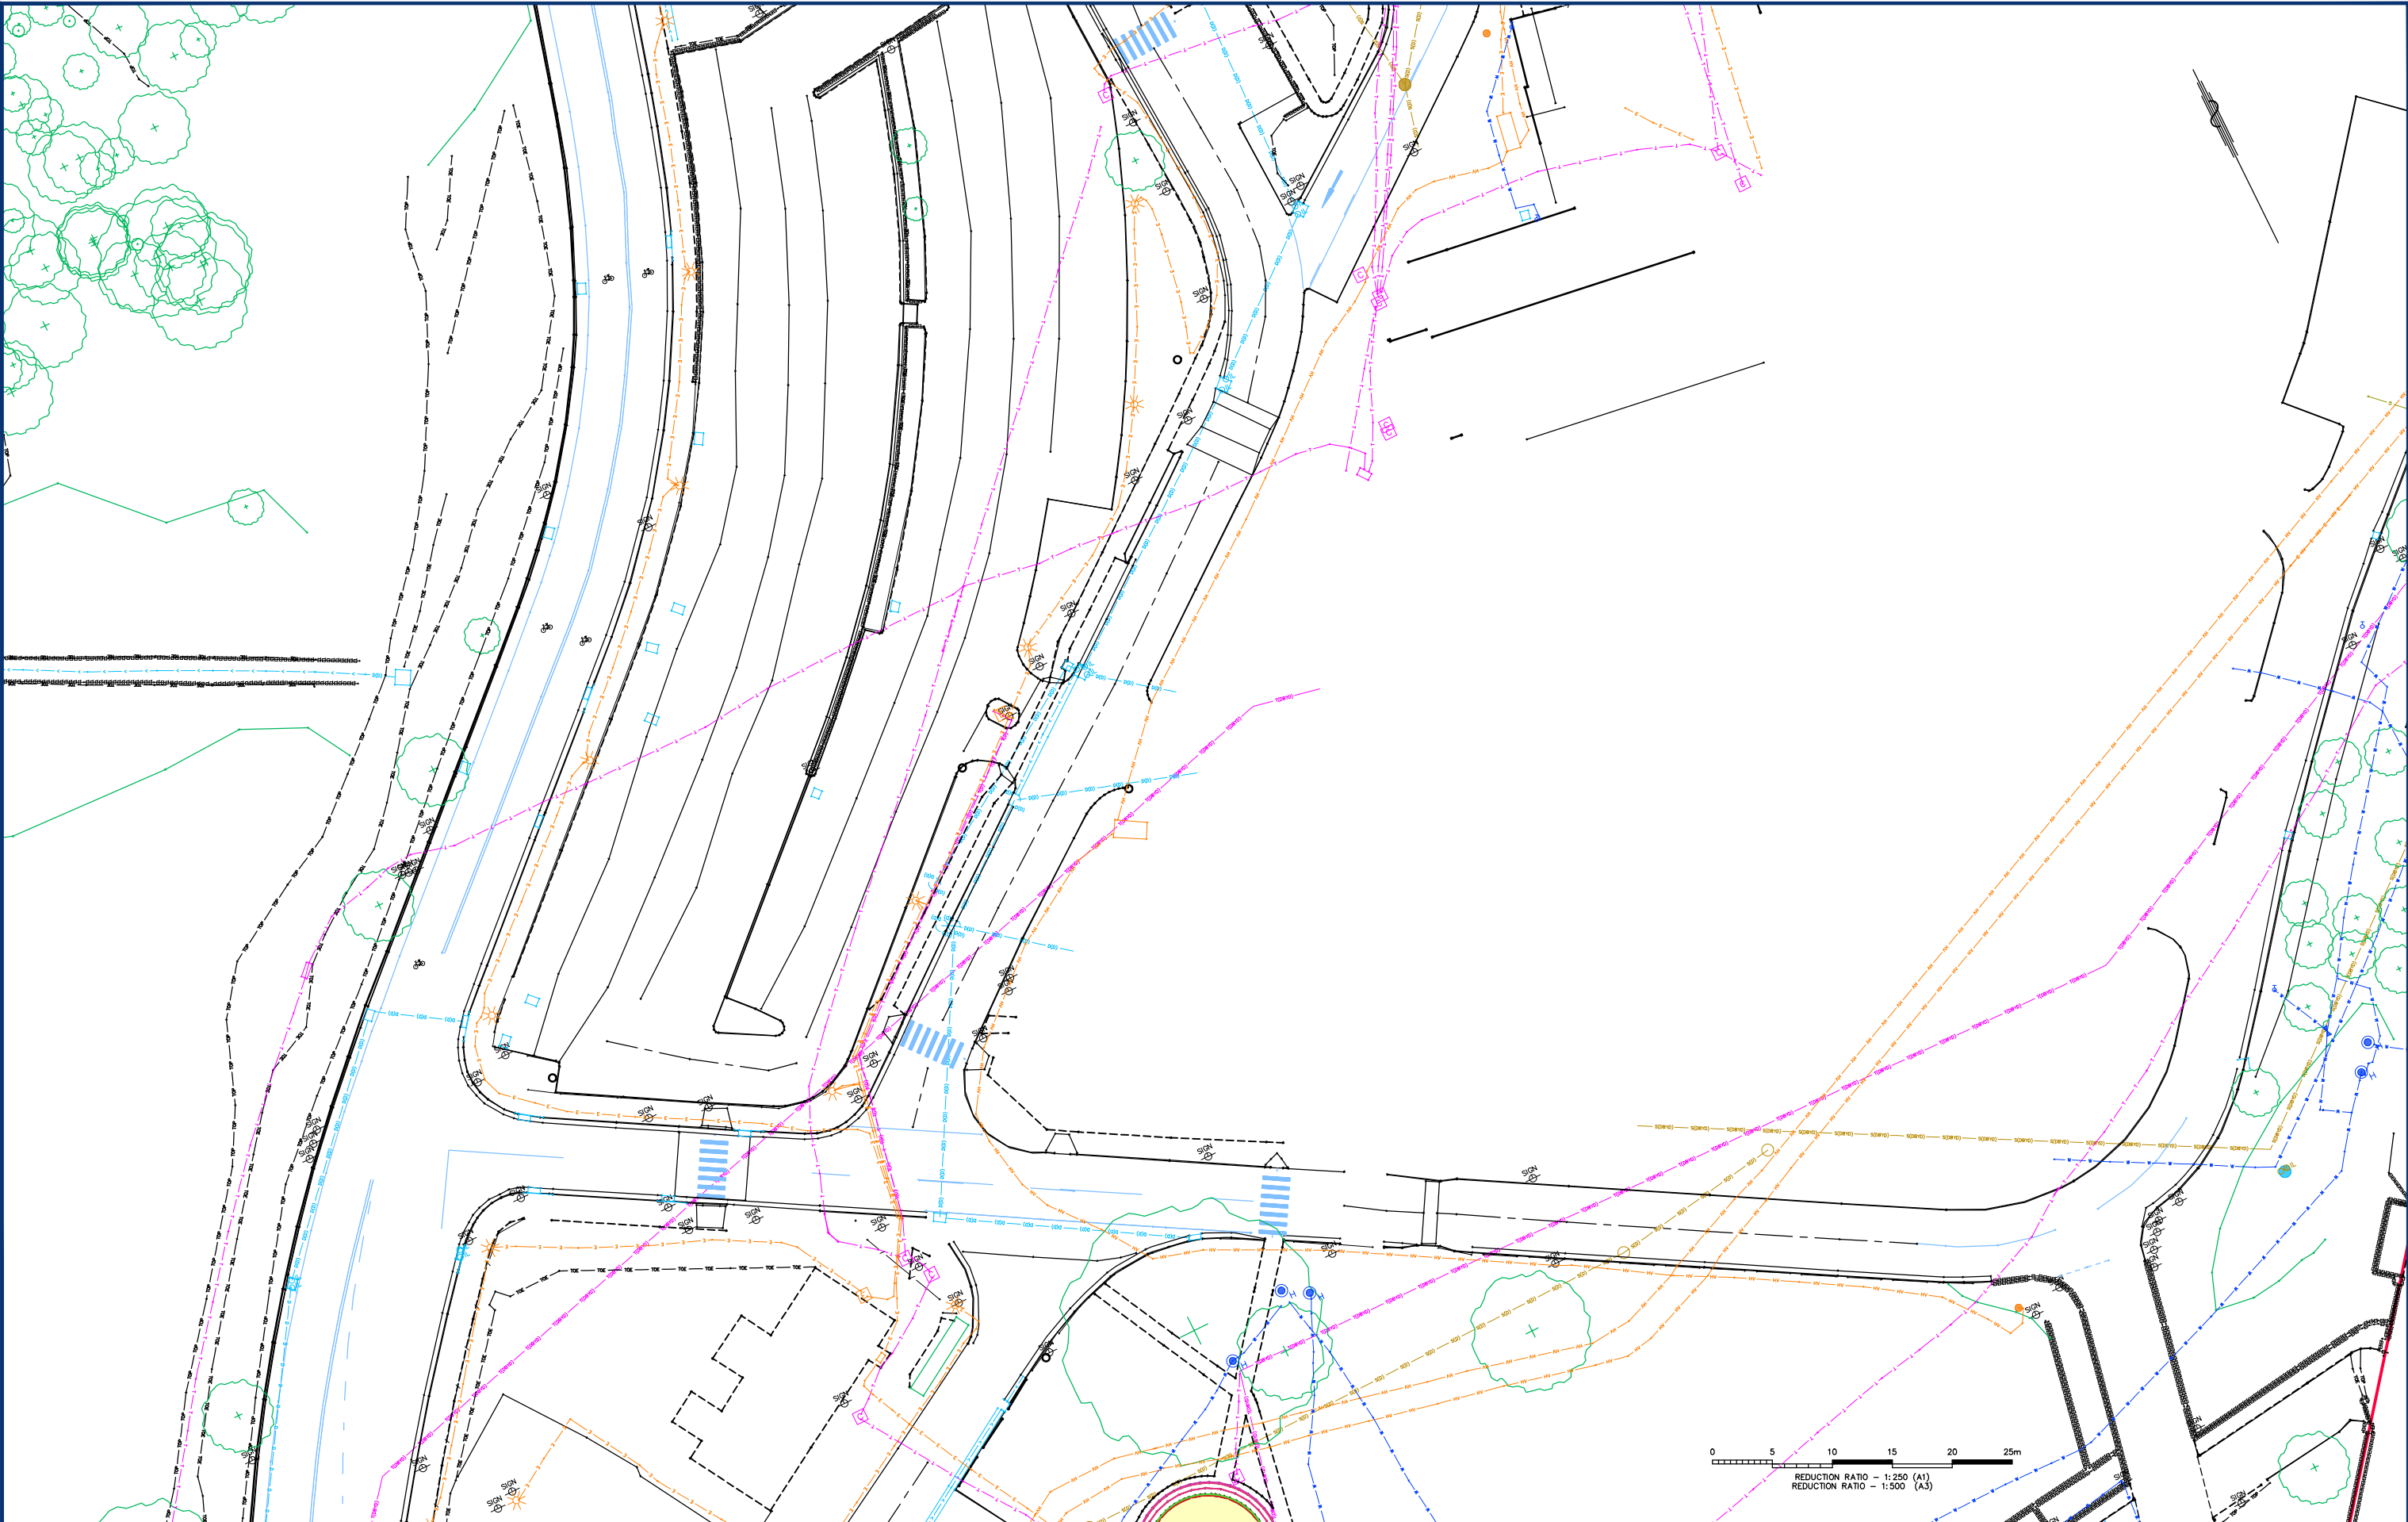

REVISIONS

6	UPDATE DETAIL AND TREE LOCATION AND ADD TREE INFORMATION	M&P	TP	TR	22/10/20
5	ADD LINE OF INTERNAL WALL FOR GENERATOR ROOM ON SHEET 24	M&P	MAK	TR	16/09/20
4	DBYD GAS MAIN AND SEWER MAIN UPDATE - NOT ISSUED YET	M&P	MS	TR	XX/05/20
3	DBYD AND SERVICE TRACING DATA UPDATED	M&P	MS	TR	05/12/19
2	DBYD AND SERVICE TRACING DATA ADDED	M&P	MS	TR	20/11/19
No	REVISION	SVY	DFT	CHK	DATE

Monteath & Powys

Pty Ltd

PLANNING · SURVEYING · PROJECT MANAGEMENT

ENGINEERING DESIGN · UAV · GIS & MAPPING

NEWCASTLE · SYDNEY · GUNNEDAH · MUSWELLBROOK

MonteathPowys.com.au

HEAD OFFICE

Suite 13, Tonella Commercial Centre

125 Bull Street, Newcastle West 2302

PO Box 2270, Dangar NSW 2309

P. (02) 4926 1388

Copyright Notice

THIS DOCUMENT REMAINS THE PROPERTY OF MONTEATH & POWYS PTY LTD. ©

Conditions of Use

THIS DOCUMENT MAY ONLY BE USED BY THE CLIENT FOR THE PURPOSE FOR WHICH IT WAS COMMISSIONED. USE OF THE DOCUMENT FOR ANY OTHER PURPOSE IS NOT PERMITTED UNLESS PRIOR WRITTEN APPROVAL HAS BEEN OBTAINED FROM MONTEATH & POWYS PTY LTD.

Surveyed	Drafted	Checked	Client
M&P	MS	TR	TSA PROJECT MANAGEMENT
REGISTERED SURVEYOR			Title
©A1 : 1:250 ©A3 : 1:500			PLAN OF DETAIL SURVEY JOHN HUNTER HOSPITAL LOOKOUT ROAD, NEW LAMBTON HEIGHTS
DO NOT SCALE			CAD File: 190337C_6

Scale

0 5 10 15 20 25m




REDUCTION RATIO - 1:250 (A1)
REDUCTION RATIO - 1:500 (A3)

Sheet No.

29/43

Revision

6

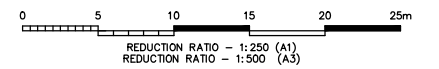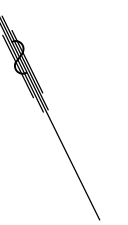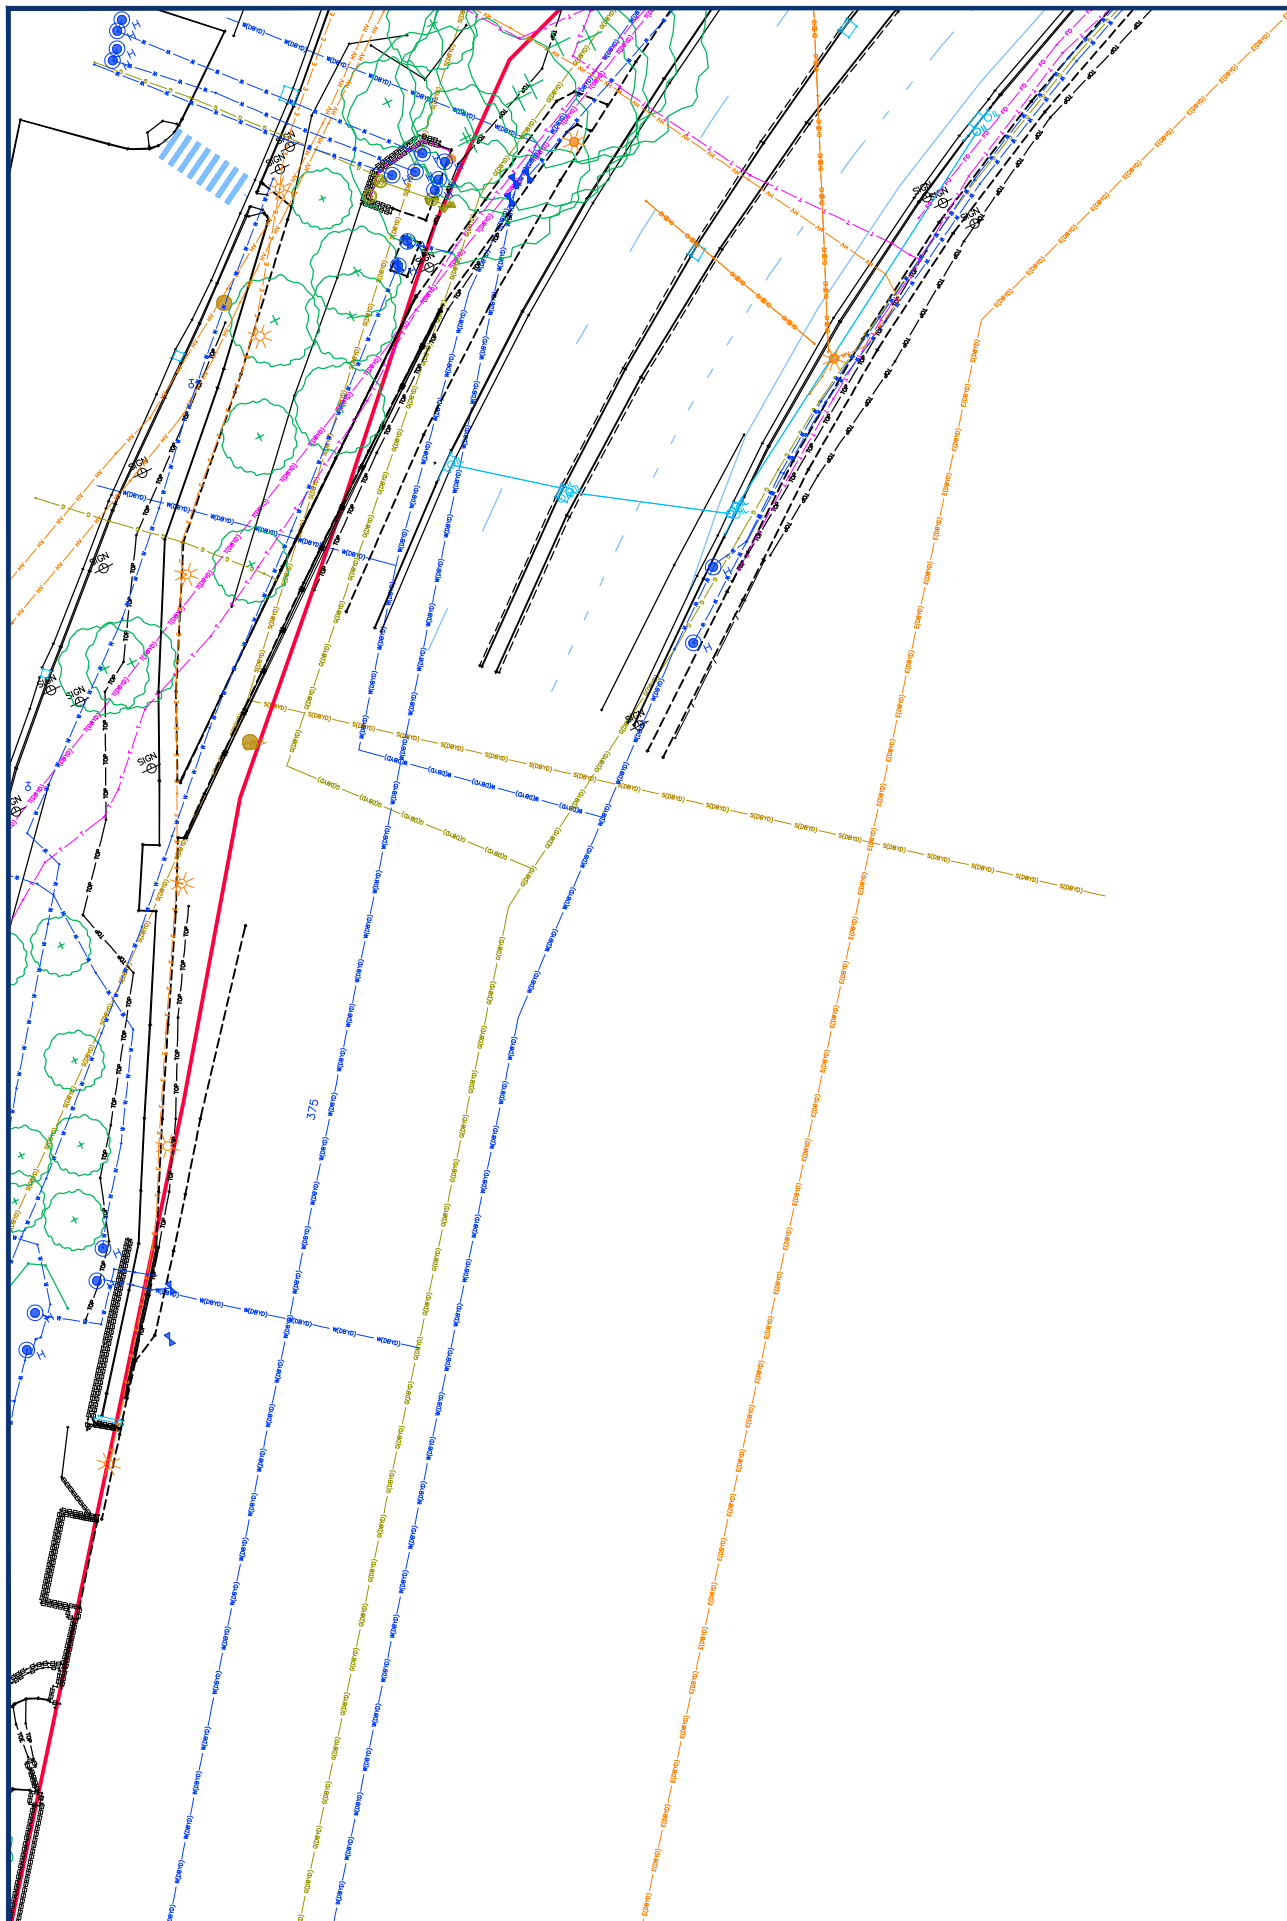


REVISIONS	6	UPDATE DETAIL AND TREE LOCATION AND ADD TREE INFORMATION				M&P	TP	TR	22/10/20	COPYRIGHT NOTICE THIS DOCUMENT REMAINS THE PROPERTY OF MONTEATH & POWYS PTY LTD. ©	 Monteath & Powys Pty Ltd HEAD OFFICE Suite 13, Tonella Commercial Centre 125 Bull Street, Newcastle West 2302 PO Box 2270, Dangar NSW 2309 P. (02) 4926 1388 MonteathPowys.com.au	Surveyed	Drafted	Checked	Client	TSA PROJECT MANAGEMENT			Sheet No.
	5	ADD LINE OF INTERNAL WALL FOR GENERATOR ROOM ON SHEET 24				M&P	MAK	TR	16/09/20			M&P	MS	TR	30/43				
	4	DBYD GAS MAIN AND SEWER MAIN UPDATE - NOT ISSUED YET				M&P	MS	TR	XX/05/20	CONDITIONS OF USE.		REGISTERED SURVEYOR			Title	PLAN OF DETAIL SURVEY JOHN HUNTER HOSPITAL LOOKOUT ROAD, NEW LAMBTON HEIGHTS			Revision
	3	DBYD AND SERVICE TRACING DATA UPDATED				M&P	MS	TR	05/12/19	THIS DOCUMENT MAY ONLY BE USED BY THE CLIENT FOR THE PURPOSE FOR WHICH IT WAS COMMISSIONED.		@A1 : 1:250 @A3 : 1:500			Original Size	A1			6
	2	DBYD AND SERVICE TRACING DATA ADDED				M&P	MS	TR	20/11/19	USE OF THE DOCUMENT FOR ANY OTHER PURPOSE IS NOT PERMITTED UNLESS PRIOR WRITTEN APPROVAL HAS BEEN OBTAINED FROM MONTEATH & POWYS PTY LTD.		DO NOT SCALE			CAD File: 190337C_6			Ref No: 19/0337	
	No	REVISION				SVY	DFT	CHK	DATE										




REVISIONS	6	UPDATE DETAIL AND TREE LOCATION AND ADD TREE INFORMATION	M&P	TP	TR	22/10/20	COPYRIGHT NOTICE THIS DOCUMENT REMAINS THE PROPERTY OF MONTEATH & POWYS PTY LTD. © CONDITIONS OF USE. THIS DOCUMENT MAY ONLY BE USED BY THE CLIENT FOR THE PURPOSE FOR WHICH IT WAS COMMISSIONED. USE OF THE DOCUMENT FOR ANY OTHER PURPOSE IS NOT PERMITTED UNLESS PRIOR WRITTEN APPROVAL HAS BEEN OBTAINED FROM MONTEATH & POWYS PTY LTD.
	5	ADD LINE OF INTERNAL WALL FOR GENERATOR ROOM ON SHEET 24	M&P	MAK	TR	16/09/20	
	4	DBYD GAS MAIN AND SEWER MAIN UPDATE - NOT ISSUED YET	M&P	MS	TR	XX/05/20	
	3	DBYD AND SERVICE TRACING DATA UPDATED	M&P	MS	TR	05/12/19	
	2	DBYD AND SERVICE TRACING DATA ADDED	M&P	MS	TR	20/11/19	
	No	REVISION	SVY	DFT	CHK	DATE	

		HEAD OFFICE Suite 13, Tonella Commercial Centre 125 Bull Street, Newcastle West 2302 PO Box 2270, Dangar NSW 2309 P. (02) 4926 1388	
PLANNING · SURVEYING · PROJECT MANAGEMENT		ENGINEERING DESIGN · UAV · GIS & MAPPING	
NEWCASTLE · SYDNEY · GUNNEDAH · MUSWELLBROOK		MonteathPowys.com.au	


Surveyed M&P	Drafted MS	Checked TR	Client TSA PROJECT MANAGEMENT	Sheet No. 31/43
REGISTERED SURVEYOR @A1 : 1:250 @A3 : 1:500			Title PLAN OF DETAIL SURVEY JOHN HUNTER HOSPITAL LOOKOUT ROAD, NEW LAMBTON HEIGHTS	Revision 6
DO NOT SCALE			CAD File: 190337C_6 Ref No: 19/0337 Date: 05/09/2019	

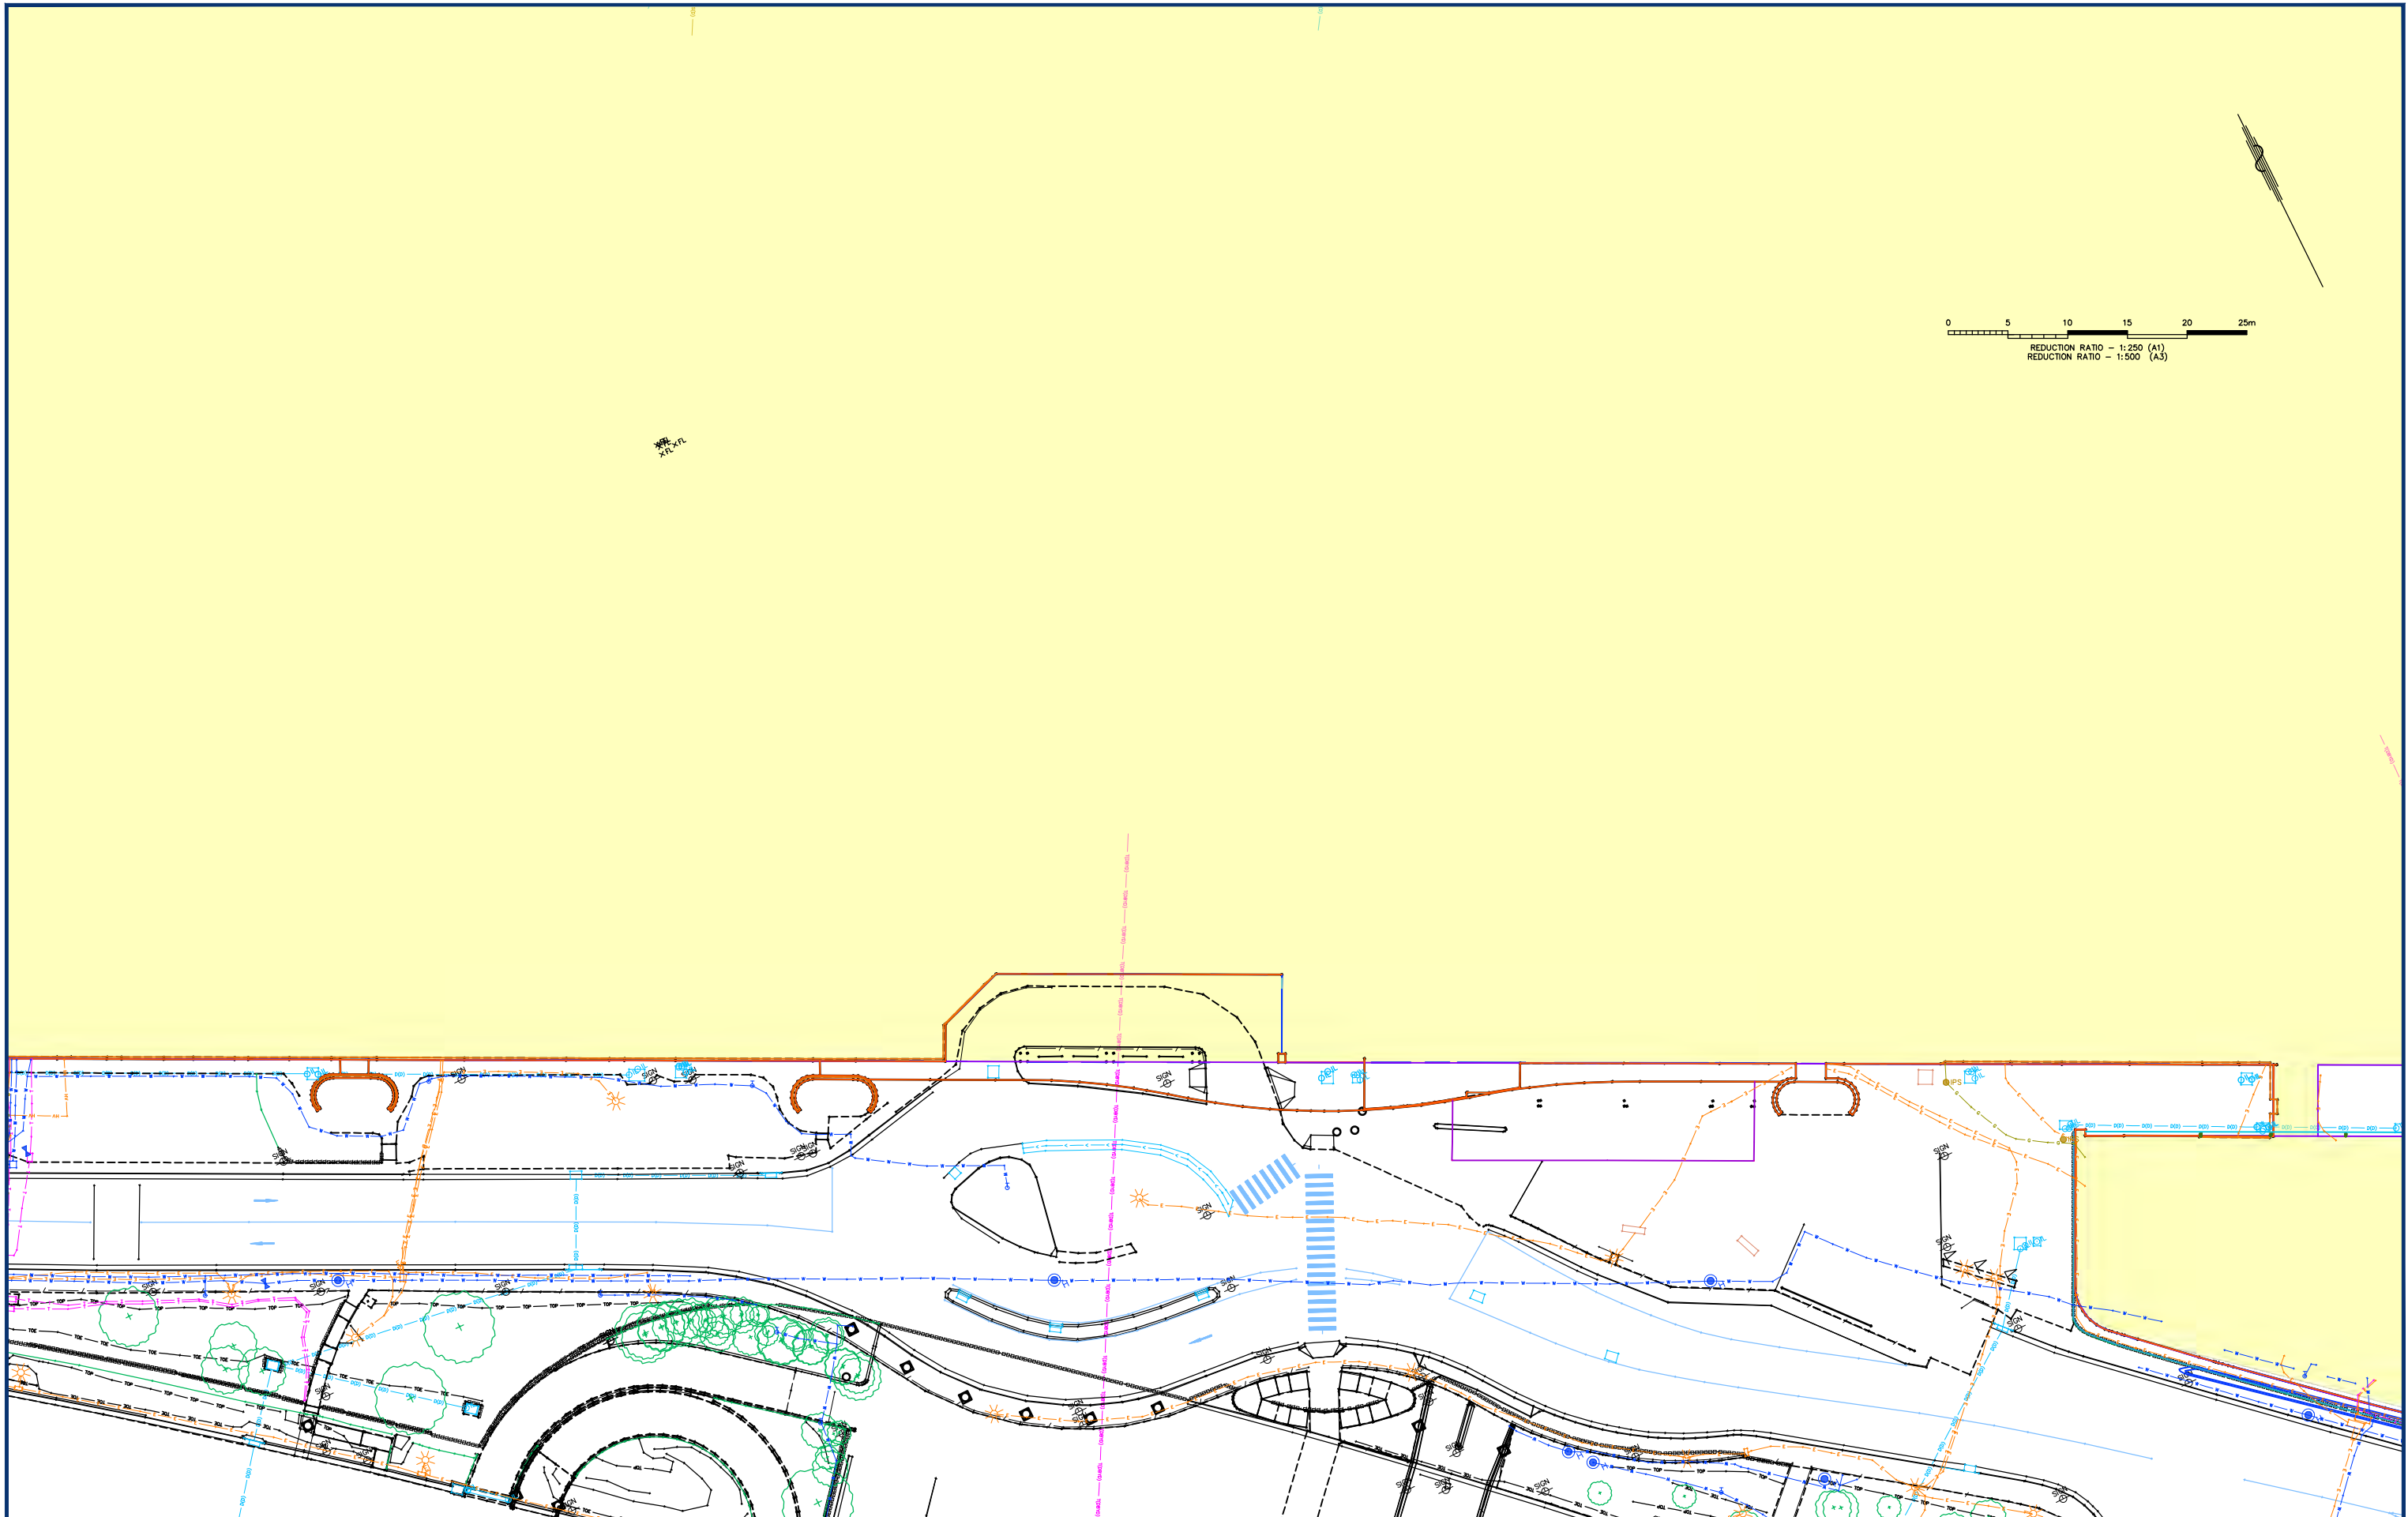




REVISIONS	6	UPDATE DETAIL AND TREE LOCATION AND ADD TREE INFORMATION				M&P	TP	TR	22/10/20	COPYRIGHT NOTICE THIS DOCUMENT REMAINS THE PROPERTY OF MONTEATH & POWYS PTY LTD. © CONDITIONS OF USE. THIS DOCUMENT MAY ONLY BE USED BY THE CLIENT FOR THE PURPOSE FOR WHICH IT WAS COMMISSIONED. USE OF THE DOCUMENT FOR ANY OTHER PURPOSE IS NOT PERMITTED UNLESS PRIOR WRITTEN APPROVAL HAS BEEN OBTAINED FROM MONTEATH & POWYS PTY LTD.	Monteath & Powys Pty Ltd PLANNING · SURVEYING · PROJECT MANAGEMENT ENGINEERING DESIGN · UAV · GIS & MAPPING NEWCASTLE · SYDNEY · GUNNEDAH · MUSWELLBROOK MonteathPowys.com.au HEAD OFFICE Suite 13, Tonella Commercial Centre 125 Bull Street, Newcastle West 2302 PO Box 2270, Dangar NSW 2309 P. (02) 4926 1388	Surveyed	Drafted	Checked	Client	TSA PROJECT MANAGEMENT			Sheet No.
	5	ADD LINE OF INTERNAL WALL FOR GENERATOR ROOM ON SHEET 24				M&P	MAK	TR	16/09/20						33/43				
	4	DBYD GAS MAIN AND SEWER MAIN UPDATE - NOT ISSUED YET				M&P	MS	TR	XX/05/20			REGISTERED SURVEYOR			Title	PLAN OF DETAIL SURVEY JOHN HUNTER HOSPITAL LOOKOUT ROAD, NEW LAMBTON HEIGHTS			Revision
	3	DBYD AND SERVICE TRACING DATA UPDATED				M&P	MS	TR	05/12/19			①A1 : 1:250 ③A3 : 1:500							
	2	DBYD AND SERVICE TRACING DATA ADDED				M&P	MS	TR	20/11/19			DO NOT SCALE						6	
	No	REVISION				SVY	DFT	CHK	DATE						CAD File: 190337C_6				Ref No: 19/0337

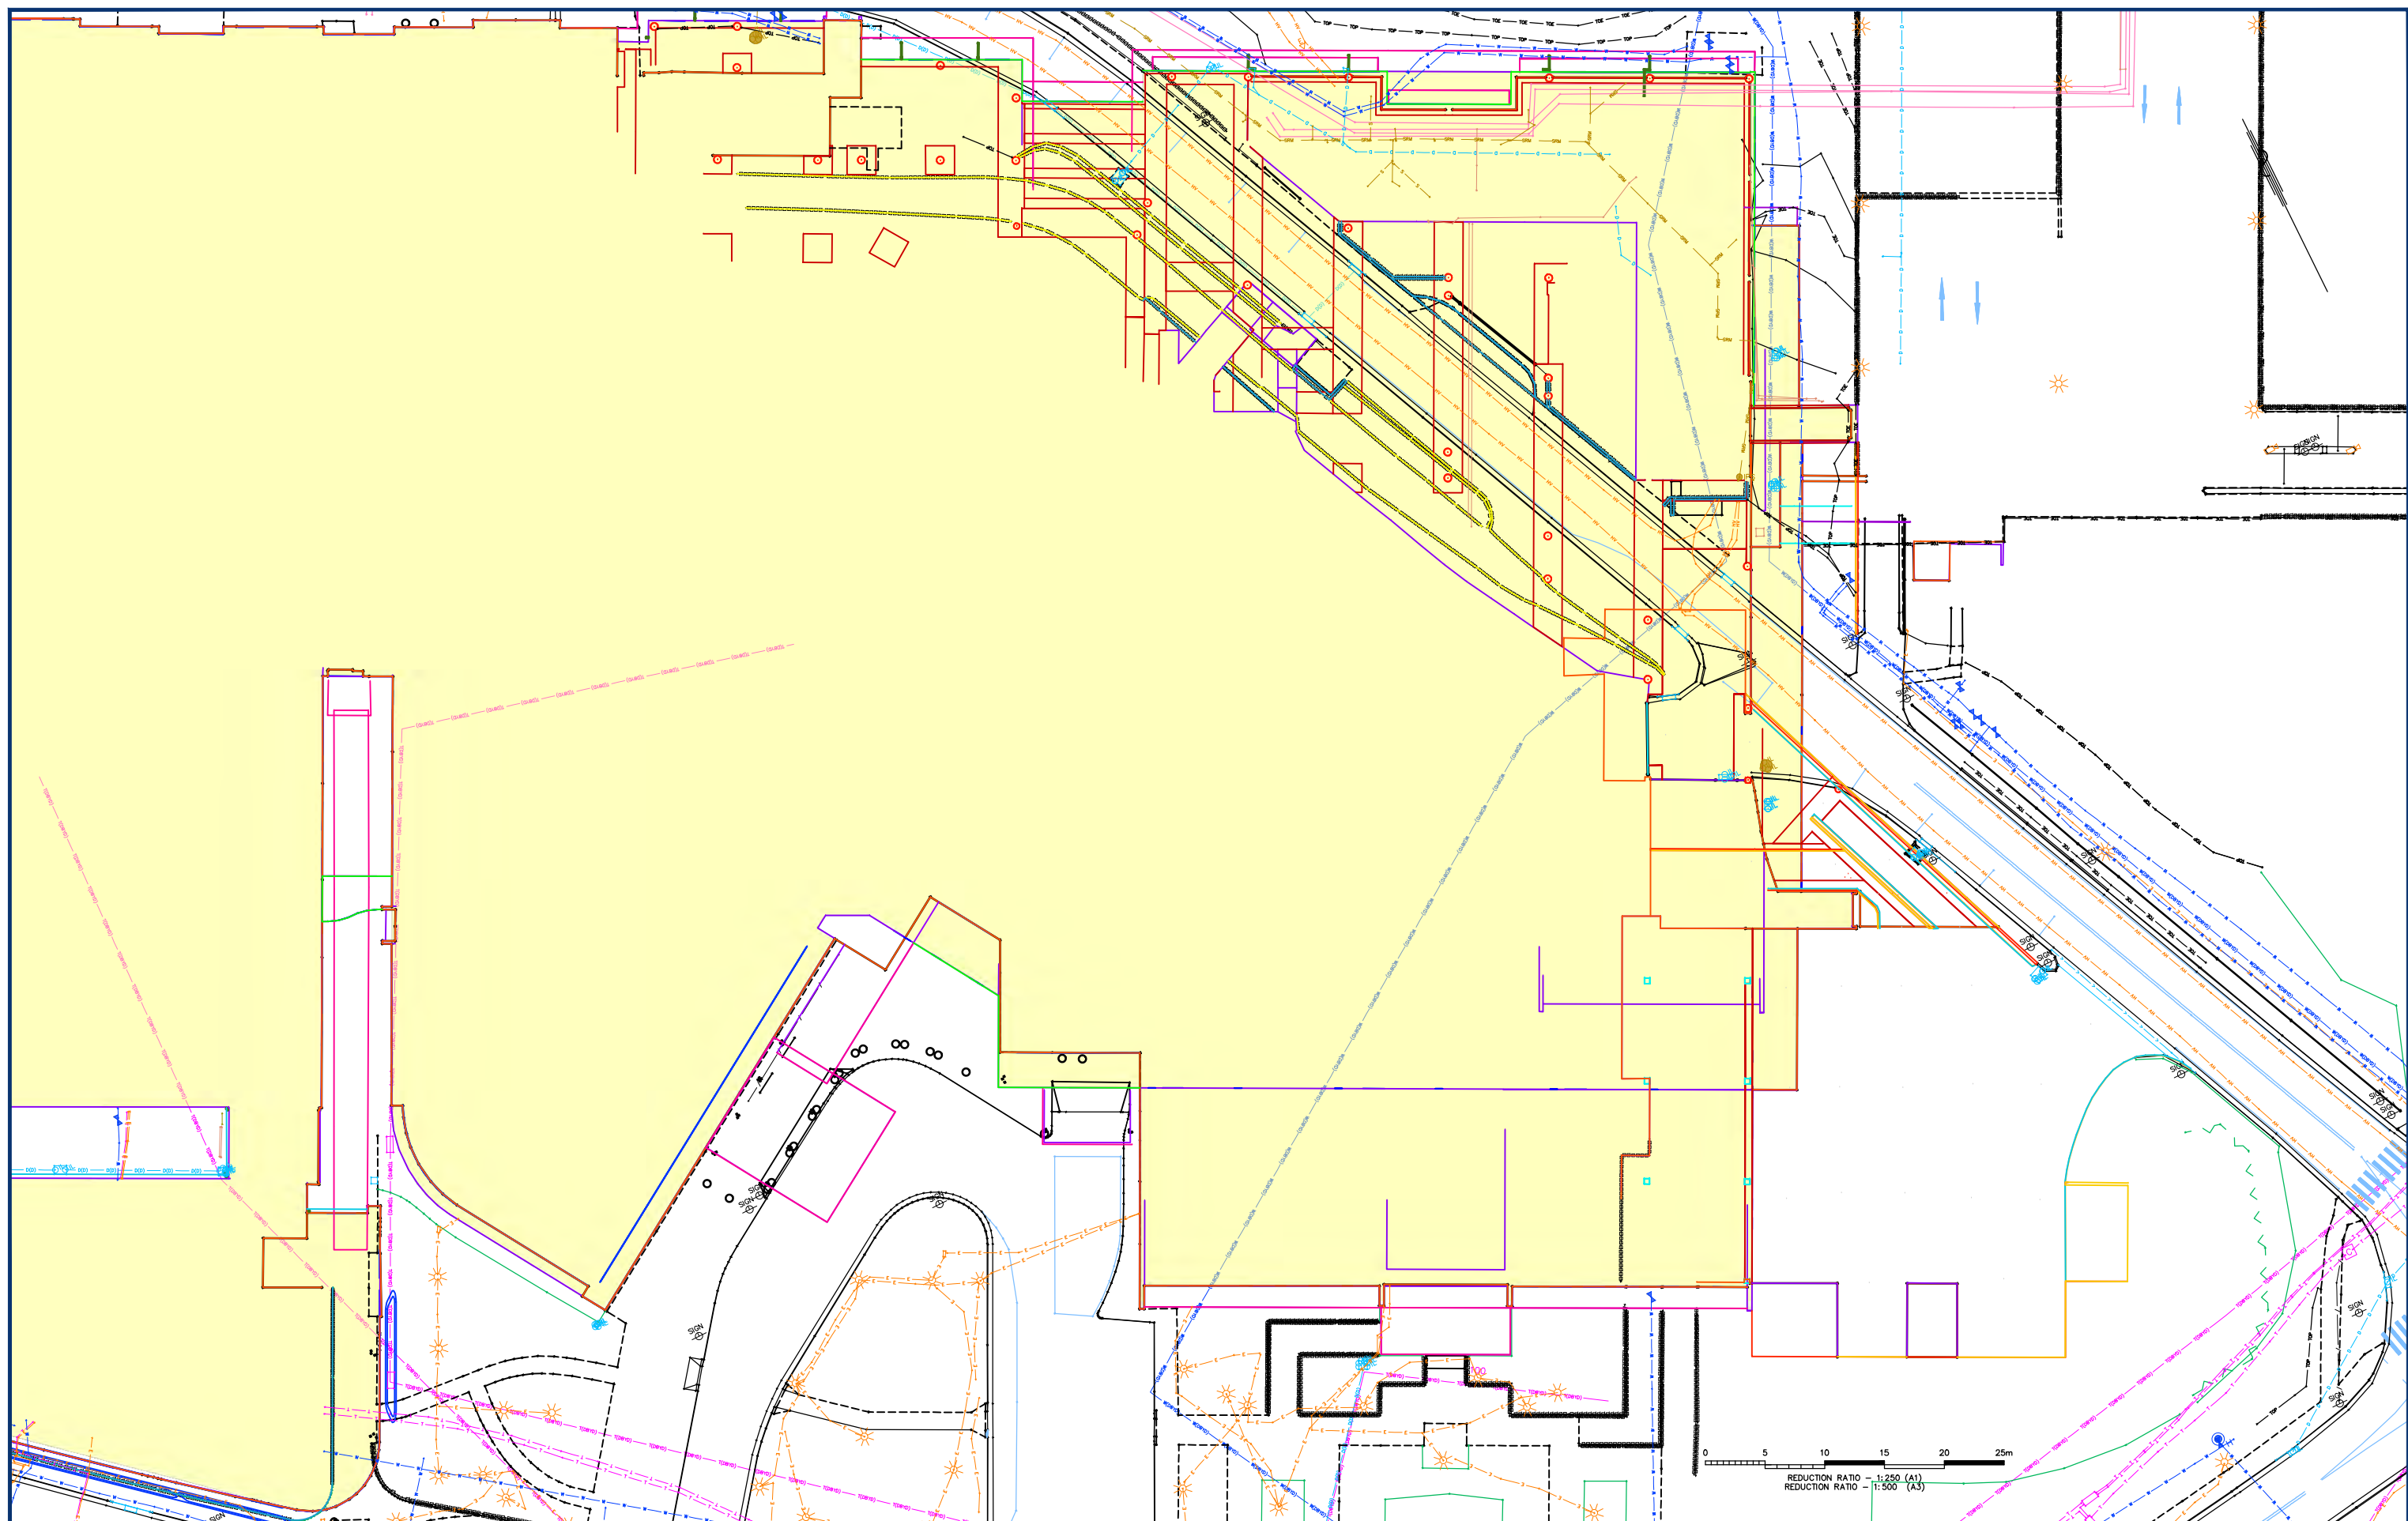

REVISIONS	6	UPDATE DETAIL AND TREE LOCATION AND ADD TREE INFORMATION	M&P	TP	TR	22/10/20	COPYRIGHT NOTICE THIS DOCUMENT REMAINS THE PROPERTY OF MONTEATH & POWYS PTY LTD. ©	 Monteath & Powys Pty Ltd PLANNING · SURVEYING · PROJECT MANAGEMENT ENGINEERING DESIGN · UAV · GIS & MAPPING NEWCASTLE · SYDNEY · GUNNEDAH · MUSWELLBROOK MonteathPowys.com.au	HEAD OFFICE Suite 13, Tonella Commercial Centre 125 Bull Street, Newcastle West 2302 PO Box 2270, Dangar NSW 2309 P. (02) 4926 1388	Surveyed	Drafted	Checked	Client	TSA PROJECT MANAGEMENT Title PLAN OF DETAIL SURVEY JOHN HUNTER HOSPITAL LOOKOUT ROAD, NEW LAMBTON HEIGHTS	Sheet No.
	5	ADD LINE OF INTERNAL WALL FOR GENERATOR ROOM ON SHEET 24	M&P	MAK	TR	16/09/20				M&P	MS	TR			34/43
	4	DBYD GAS MAIN AND SEWER MAIN UPDATE - NOT ISSUED YET	M&P	MS	TR	XX/05/20	REGISTERED SURVEYOR			Original Size A1	Revision 6				
	3	DBYD AND SERVICE TRACING DATA UPDATED	M&P	MS	TR	05/12/19	@A1 : 1:250								
	2	DBYD AND SERVICE TRACING DATA ADDED	M&P	MS	TR	20/11/19	@A3 : 1:500								
	No	REVISION	SVY	DFT	CHK	DATE	DO NOT SCALE								

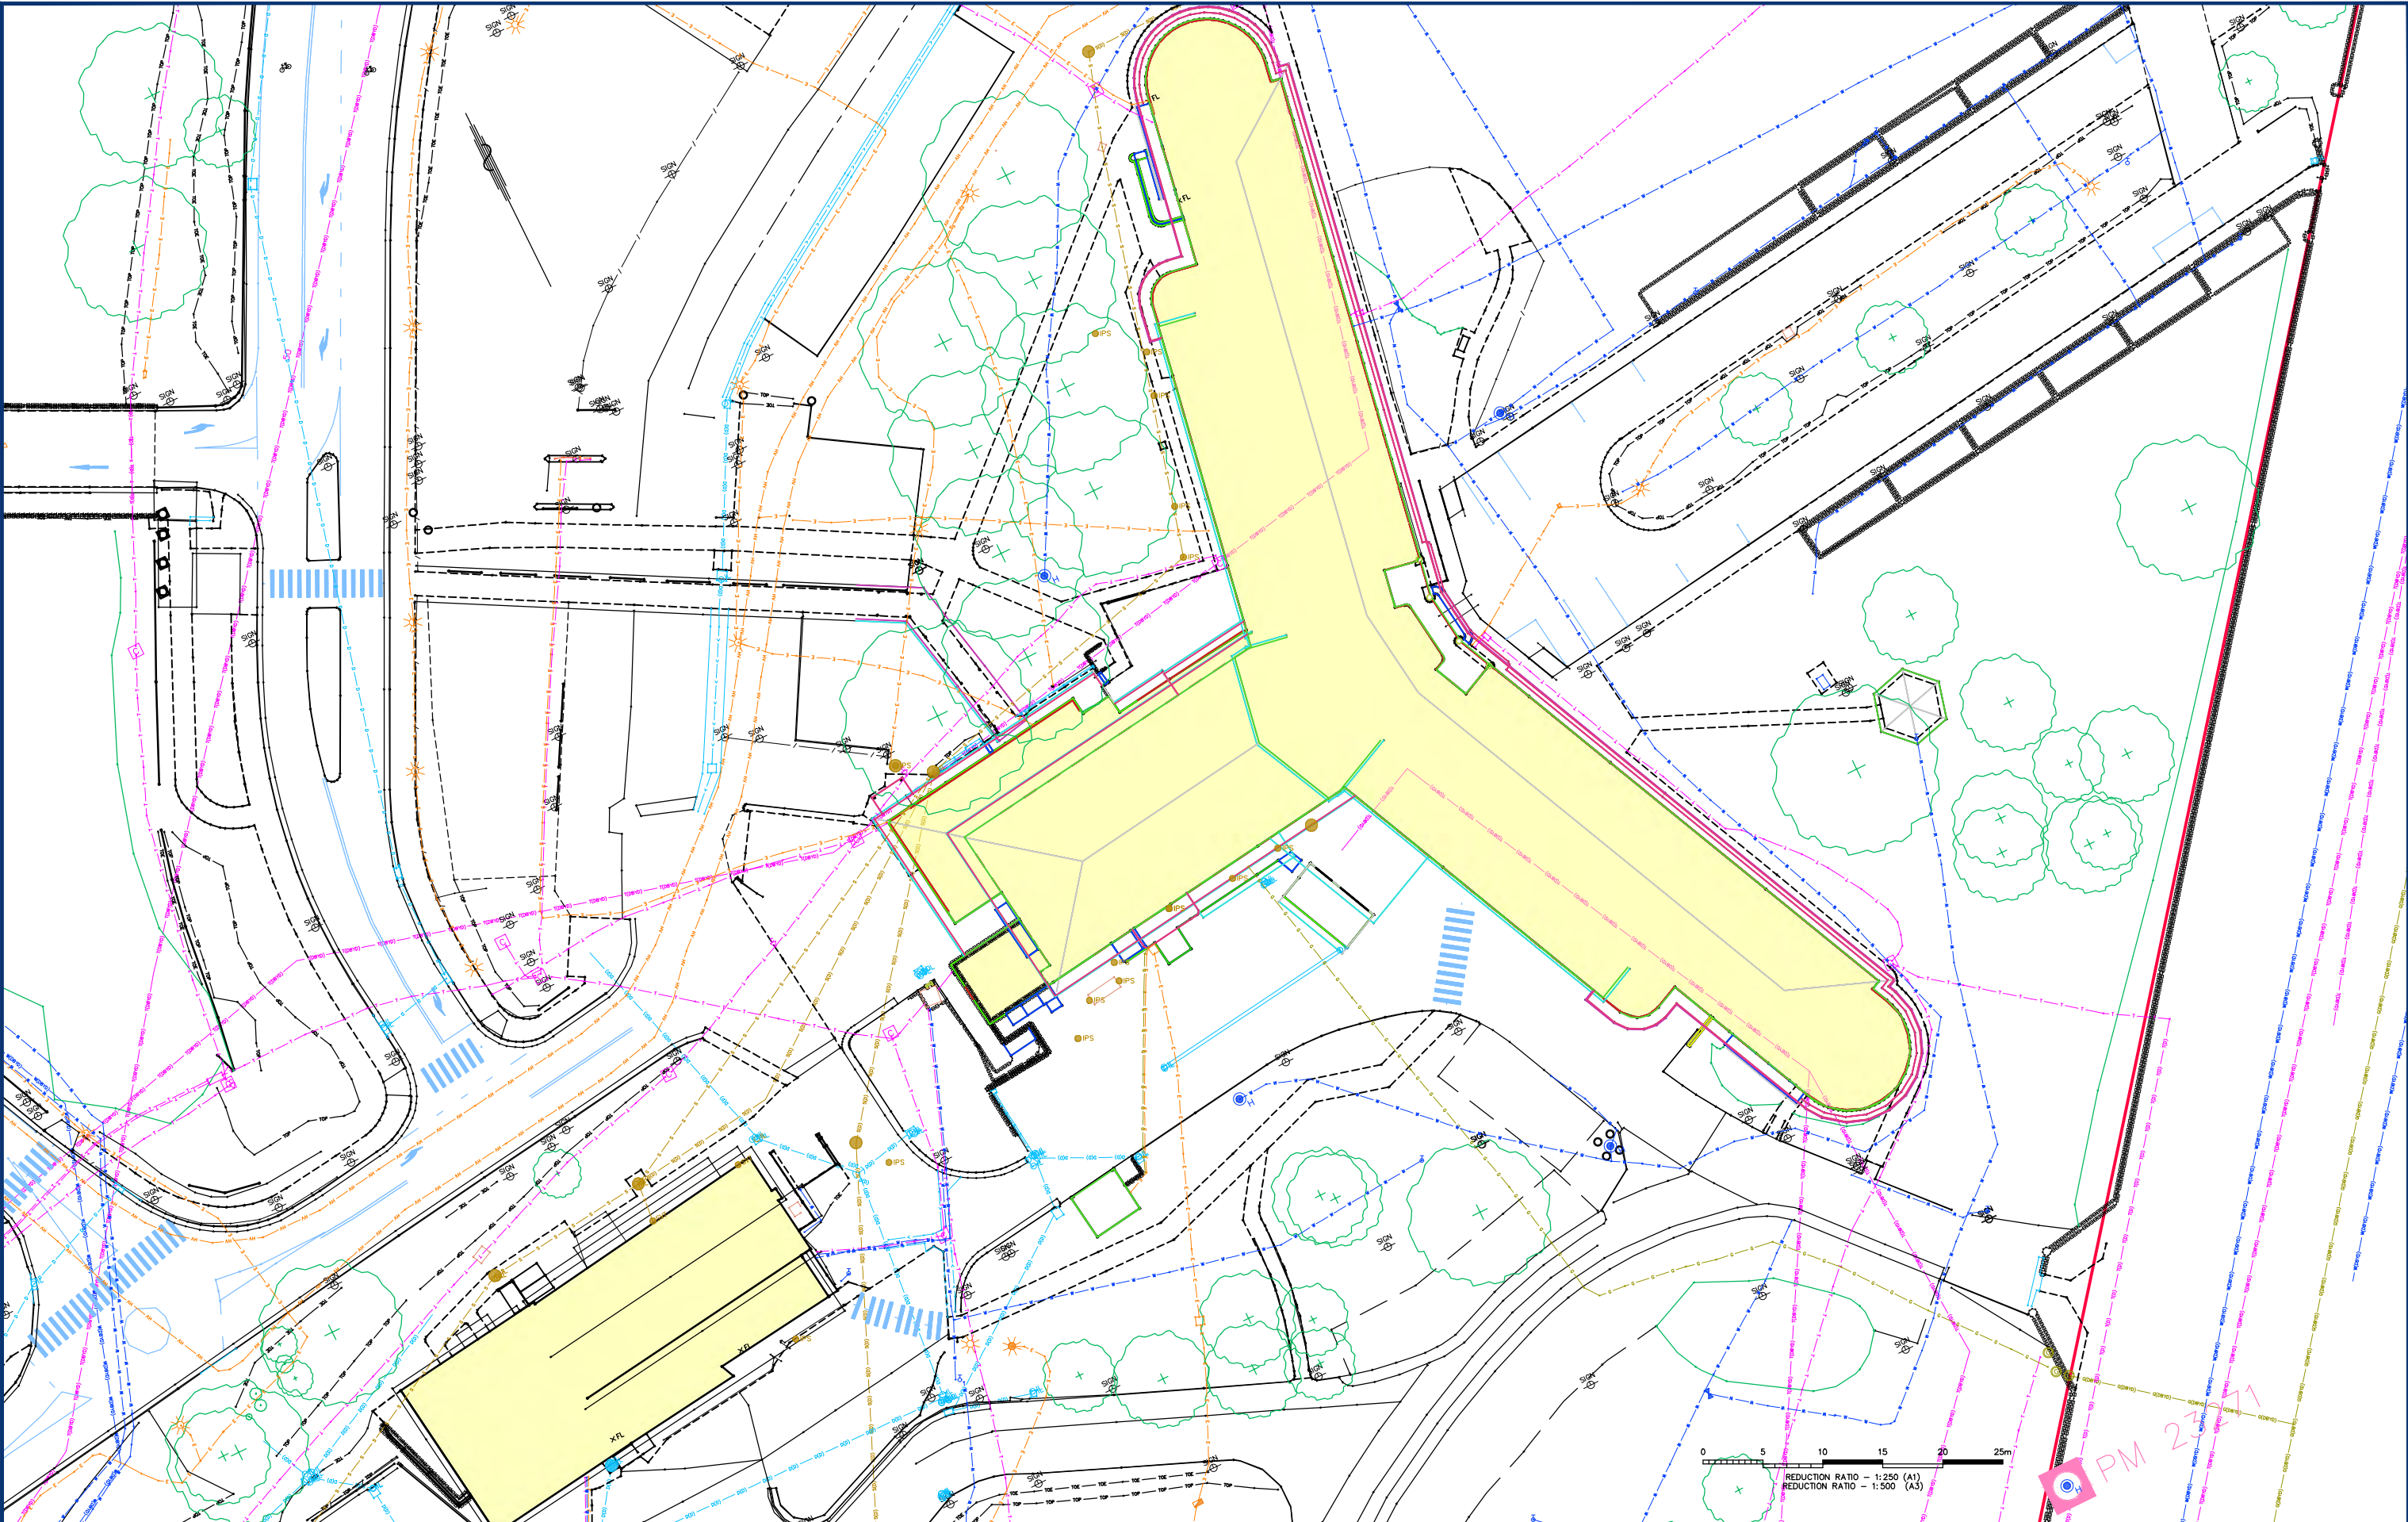

REVISIONS	6	UPDATE DETAIL AND TREE LOCATION AND ADD TREE INFORMATION				M&P	TP	TR	22/10/20	COPYRIGHT NOTICE THIS DOCUMENT REMAINS THE PROPERTY OF MONTEATH & POWYS PTY LTD. © CONDITIONS OF USE. THIS DOCUMENT MAY ONLY BE USED BY THE CLIENT FOR THE PURPOSE FOR WHICH IT WAS COMMISSIONED. USE OF THE DOCUMENT FOR ANY OTHER PURPOSE IS NOT PERMITTED UNLESS PRIOR WRITTEN APPROVAL HAS BEEN OBTAINED FROM MONTEATH & POWYS PTY LTD. Monteath & Powys Pty Ltd PLANNING · SURVEYING · PROJECT MANAGEMENT ENGINEERING DESIGN · UAV · GIS & MAPPING NEWCASTLE · SYDNEY · GUNNEDAH · MUSWELLBROOK MonteathPowys.com.au HEAD OFFICE Suite 13, Tonella Commercial Centre 125 Bull Street, Newcastle West 2302 PO Box 2270, Dangar NSW 2309 P. (02) 4926 1388	Surveyed	Drafted	Checked	Client			TSA PROJECT MANAGEMENT		Sheet No.			
	5	ADD LINE OF INTERNAL WALL FOR GENERATOR ROOM ON SHEET 24				M&P	MAK	TR	16/09/20		M&P	MS	TR				Title	PLAN OF DETAIL SURVEY JOHN HUNTER HOSPITAL LOOKOUT ROAD, NEW LAMBTON HEIGHTS	Revision 6			
	4	DBYD GAS MAIN AND SEWER MAIN UPDATE - NOT ISSUED YET				M&P	MS	TR	XX/05/20		REGISTERED SURVEYOR		Original Size									
	3	DBYD AND SERVICE TRACING DATA UPDATED				M&P	MS	TR	05/12/19		DO NOT SCALE											
	2	DBYD AND SERVICE TRACING DATA ADDED				M&P	MS	TR	20/11/19		A1											
	No	REVISION				SVY	DFT	CHK	DATE		CAD File: 190337C_6		Ref No: 19/0337		Date: 05/09/2019							

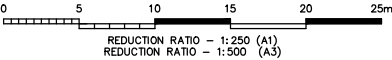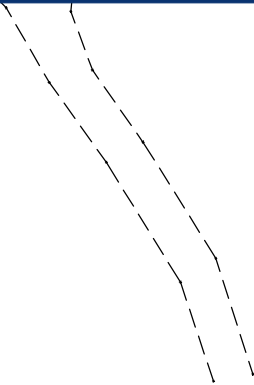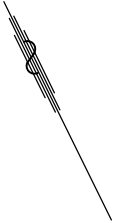

REVISIONS	6	UPDATE DETAIL AND TREE LOCATION AND ADD TREE INFORMATION	M&P	TP	TR	22/10/20	COPYRIGHT NOTICE THIS DOCUMENT REMAINS THE PROPERTY OF MONTEATH & POWYS PTY LTD. ©
	5	ADD LINE OF INTERNAL WALL FOR GENERATOR ROOM ON SHEET 24	M&P	MAK	TR	16/09/20	
	4	DBYD GAS MAIN AND SEWER MAIN UPDATE - NOT ISSUED YET	M&P	MS	TR	XX/05/20	CONDITIONS OF USE. THIS DOCUMENT MAY ONLY BE USED BY THE CLIENT FOR THE PURPOSE FOR WHICH IT WAS COMMISSIONED. USE OF THE DOCUMENT FOR ANY OTHER PURPOSE IS NOT PERMITTED UNLESS PRIOR WRITTEN APPROVAL HAS BEEN OBTAINED FROM MONTEATH & POWYS PTY LTD.
	3	DBYD AND SERVICE TRACING DATA UPDATED	M&P	MS	TR	05/12/19	
	2	DBYD AND SERVICE TRACING DATA ADDED	M&P	MS	TR	20/11/19	
	No	REVISION	SVY	DFT	CHK	DATE	



PLANNING · SURVEYING · PROJECT MANAGEMENT

ENGINEERING DESIGN · UAV · GIS & MAPPING

NEWCASTLE · SYDNEY · GUNNEDAH · MUSWELLBROOK

HEAD OFFICE

Suite 13, Tonella Commercial Centre

125 Bull Street, Newcastle West 2302

PO Box 2270, Dangar NSW 2309

P. (02) 4926 1388

MonteathPowys.com.au

Surveyed M&P	Drafted MS	Checked TR	Client TSA PROJECT MANAGEMENT	Sheet No. 36 / 43
REGISTERED SURVEYOR @A1 : 1:250 @A3 : 1:500 DO NOT SCALE			Title PLAN OF DETAIL SURVEY JOHN HUNTER HOSPITAL LOOKOUT ROAD, NEW LAMBTON HEIGHTS	Revision 6
Original Size A1			CAD File: 190337C_6 Ref No: 19/0337 Date: 05/09/2019	



REVISIONS	6	UPDATE DETAIL AND TREE LOCATION AND ADD TREE INFORMATION				M&P	TP	TR	22/10/20	COPYRIGHT NOTICE THIS DOCUMENT REMAINS THE PROPERTY OF MONTEATH & POWYS PTY LTD. © CONDITIONS OF USE. THIS DOCUMENT MAY ONLY BE USED BY THE CLIENT FOR THE PURPOSE FOR WHICH IT WAS COMMISSIONED. USE OF THE DOCUMENT FOR ANY OTHER PURPOSE IS NOT PERMITTED UNLESS PRIOR WRITTEN APPROVAL HAS BEEN OBTAINED FROM MONTEATH & POWYS PTY LTD.
	5	ADD LINE OF INTERNAL WALL FOR GENERATOR ROOM ON SHEET 24				M&P	MAK	TR	16/09/20	
	4	DBYD GAS MAIN AND SEWER MAIN UPDATE - NOT ISSUED YET				M&P	MS	TR	XX/05/20	
	3	DBYD AND SERVICE TRACING DATA UPDATED				M&P	MS	TR	05/12/19	
	2	DBYD AND SERVICE TRACING DATA ADDED				M&P	MS	TR	20/11/19	
	No	REVISION				SVY	DFT	CHK	DATE	



Monteath & Powys

Pty Ltd

PLANNING · SURVEYING · PROJECT MANAGEMENT

ENGINEERING DESIGN · UAV · GIS & MAPPING

NEWCASTLE · SYDNEY · GUNNEDAH · MUSWELLBROOK

MonteathPowys.com.au

HEAD OFFICE



Suite 13, Tonella Commercial Centre

125 Bull Street, Newcastle West 2302

PO Box 2270, Dangar NSW 2309

P. (02) 4926 1388

Surveyed	Drafted	Checked	Client	TSA PROJECT MANAGEMENT	Sheet No.
M&P	MS	TR			37/43
REGISTERED SURVEYOR			Title		Revision
①A1 : 1:250 ①A3 : 1:500			PLAN OF DETAIL SURVEY JOHN HUNTER HOSPITAL LOOKOUT ROAD, NEW LAMBTON HEIGHTS		6
DO NOT SCALE			Original Size	A1	
			CAD File: 190337C_6	Ref No: 19/0337	Date: 05/09/2019

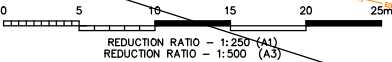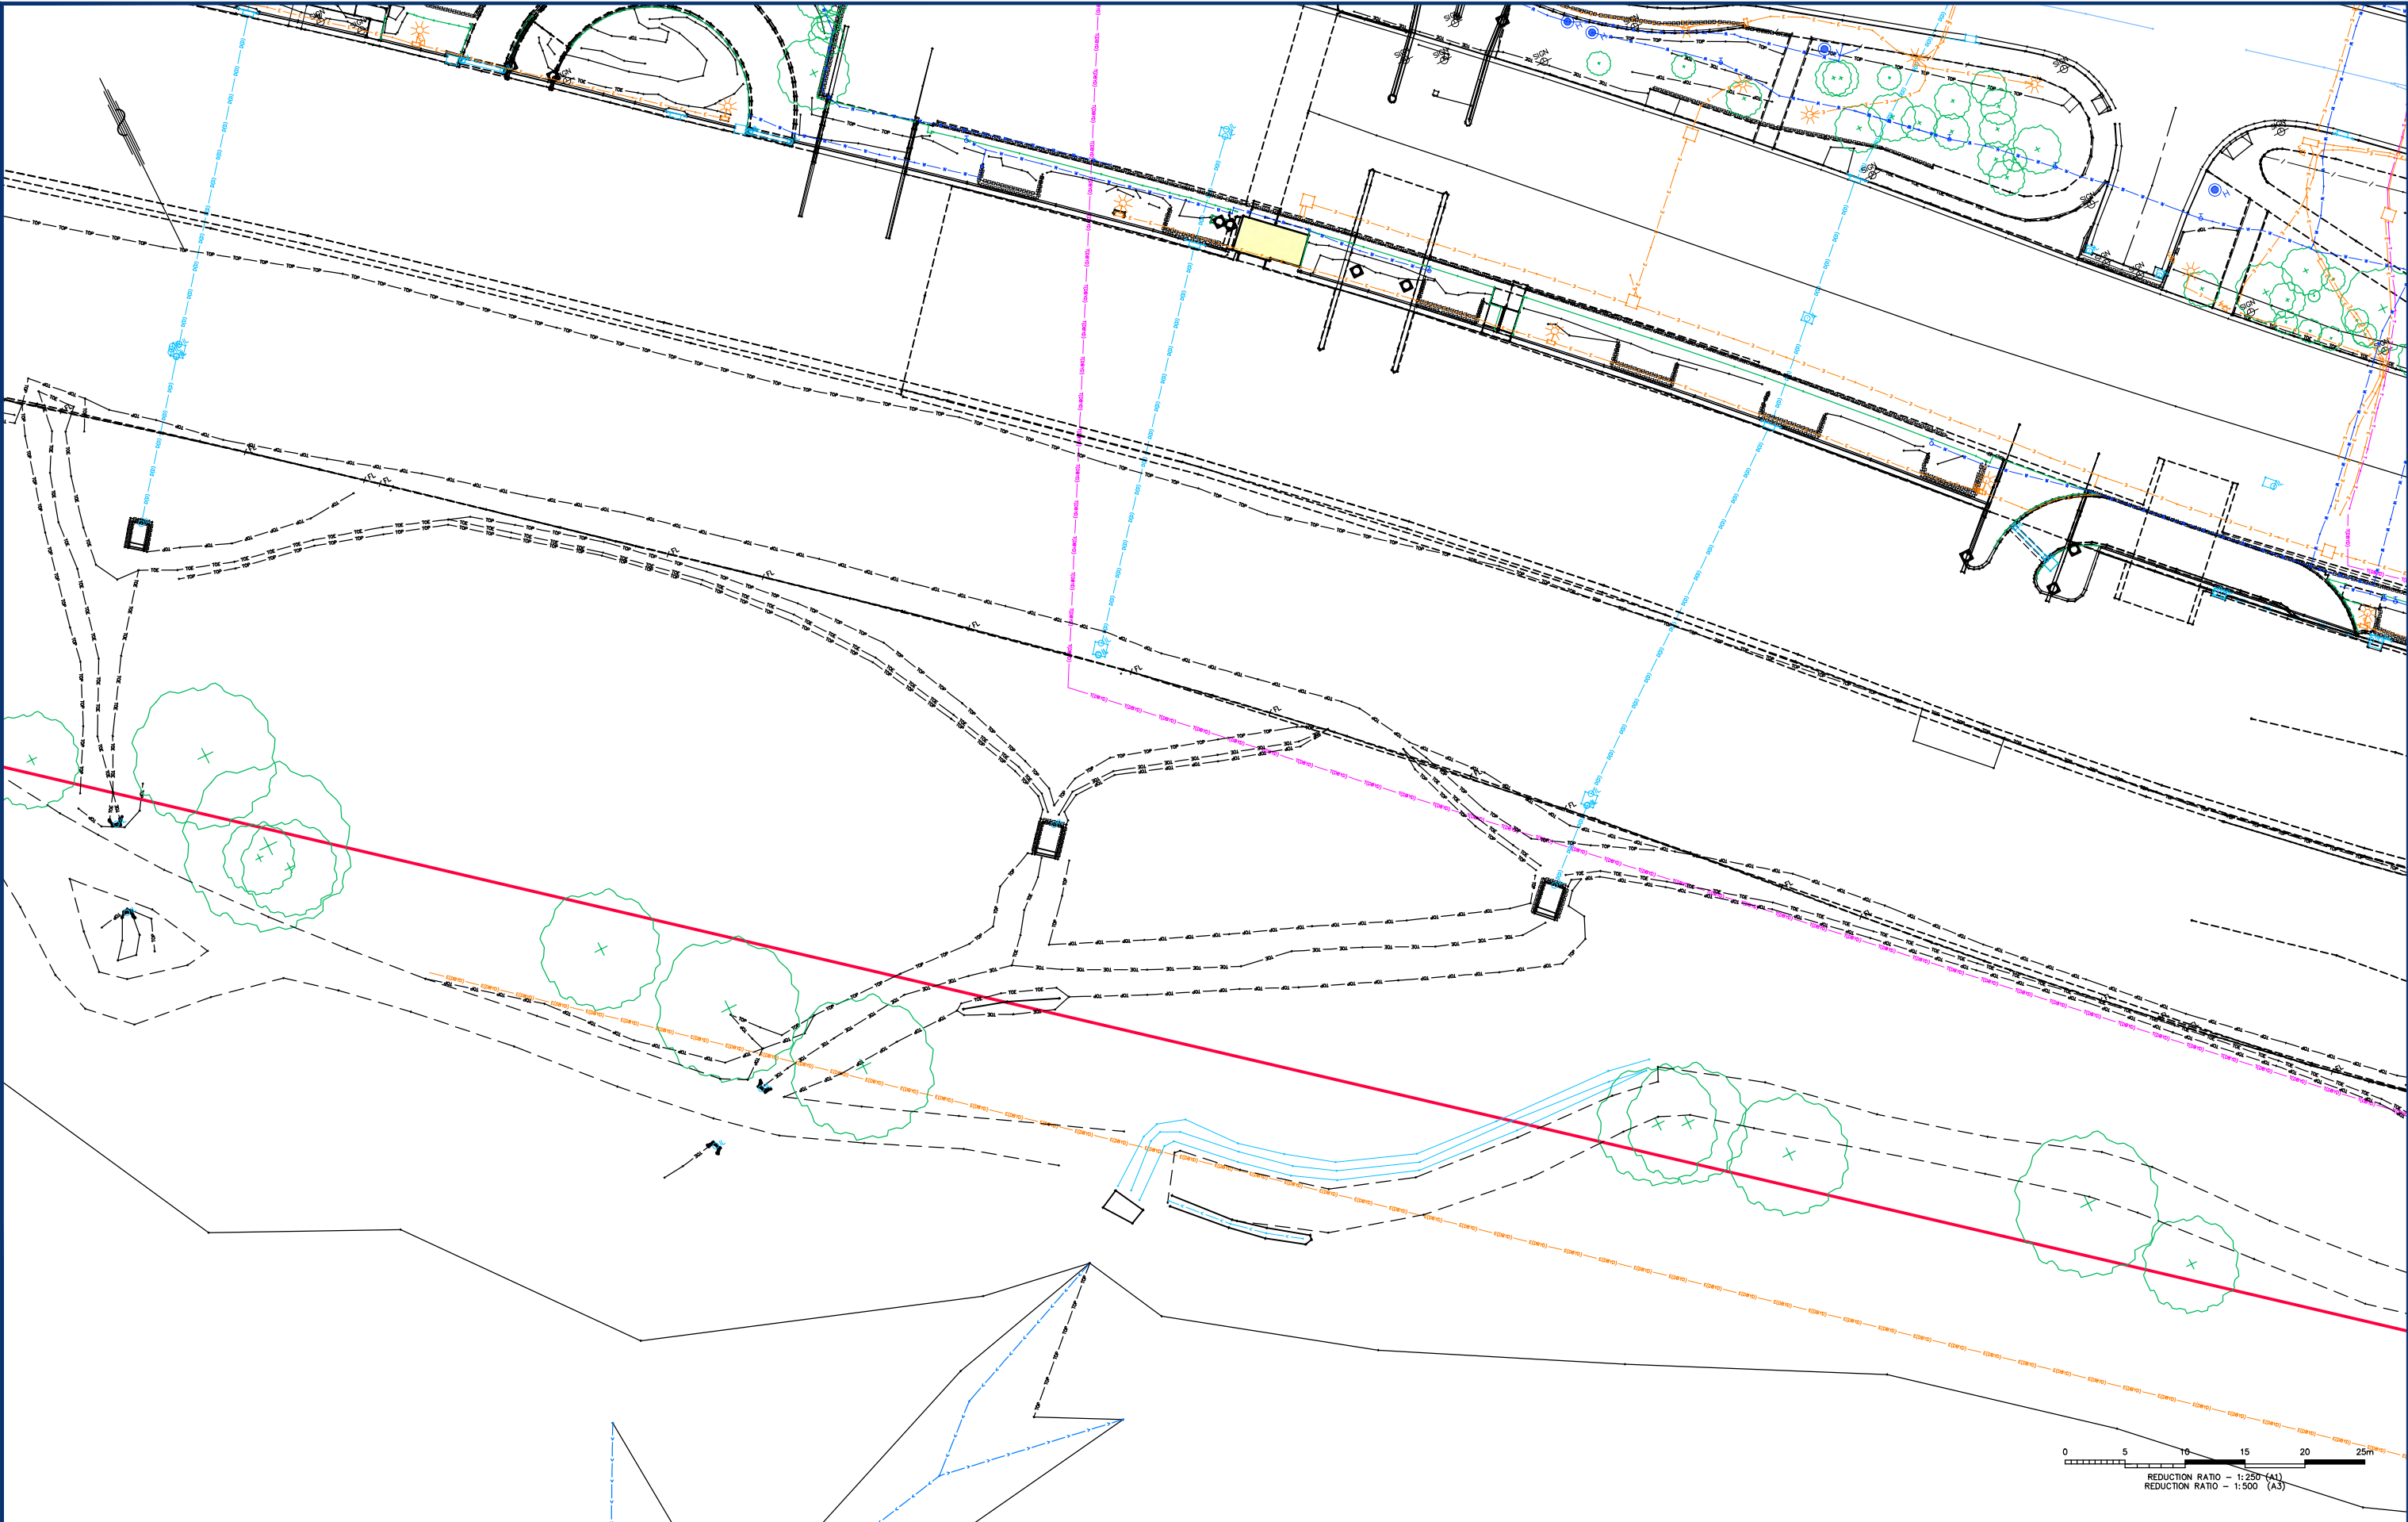

REVISIONS	6	UPDATE DETAIL AND TREE LOCATION AND ADD TREE INFORMATION	M&P	TP	TR	22/10/20	COPYRIGHT NOTICE THIS DOCUMENT REMAINS THE PROPERTY OF MONTEATH & POWYS PTY LTD. © CONDITIONS OF USE. THIS DOCUMENT MAY ONLY BE USED BY THE CLIENT FOR THE PURPOSE FOR WHICH IT WAS COMMISSIONED. USE OF THE DOCUMENT FOR ANY OTHER PURPOSE IS NOT PERMITTED UNLESS PRIOR WRITTEN APPROVAL HAS BEEN OBTAINED FROM MONTEATH & POWYS PTY LTD.
	5	ADD LINE OF INTERNAL WALL FOR GENERATOR ROOM ON SHEET 24	M&P	MAK	TR	16/09/20	
	4	DBYD GAS MAIN AND SEWER MAIN UPDATE - NOT ISSUED YET	M&P	MS	TR	XX/05/20	
	3	DBYD AND SERVICE TRACING DATA UPDATED	M&P	MS	TR	05/12/19	
	2	DBYD AND SERVICE TRACING DATA ADDED	M&P	MS	TR	20/11/19	
	No	REVISION	SVY	DFT	CHK	DATE	



Monteath & Powys Pty Ltd

PLANNING · SURVEYING · PROJECT MANAGEMENT

ENGINEERING DESIGN · UAV · GIS & MAPPING

NEWCASTLE · SYDNEY · GUNNDAH · MUSWELLBROOK

HEAD OFFICE

Suite 13, Tonella Commercial Centre


125 Bull Street, Newcastle West 2302

PO Box 2270, Dangar NSW 2309


P. (02) 4926 1388

MonteathPowys.com.au


Surveyed	Drafted	Checked	Client	TSA PROJECT MANAGEMENT		Sheet No.
M&P	MS	TR				38/43
REGISTERED SURVEYOR			Title	PLAN OF DETAIL SURVEY JOHN HUNTER HOSPITAL LOOKOUT ROAD, NEW LAMBTON HEIGHTS		Revision
Original Size						6
DO NOT SCALE			A1	CAD File: 190337C_6	Ref No: 19/0337	Date: 05/09/2019

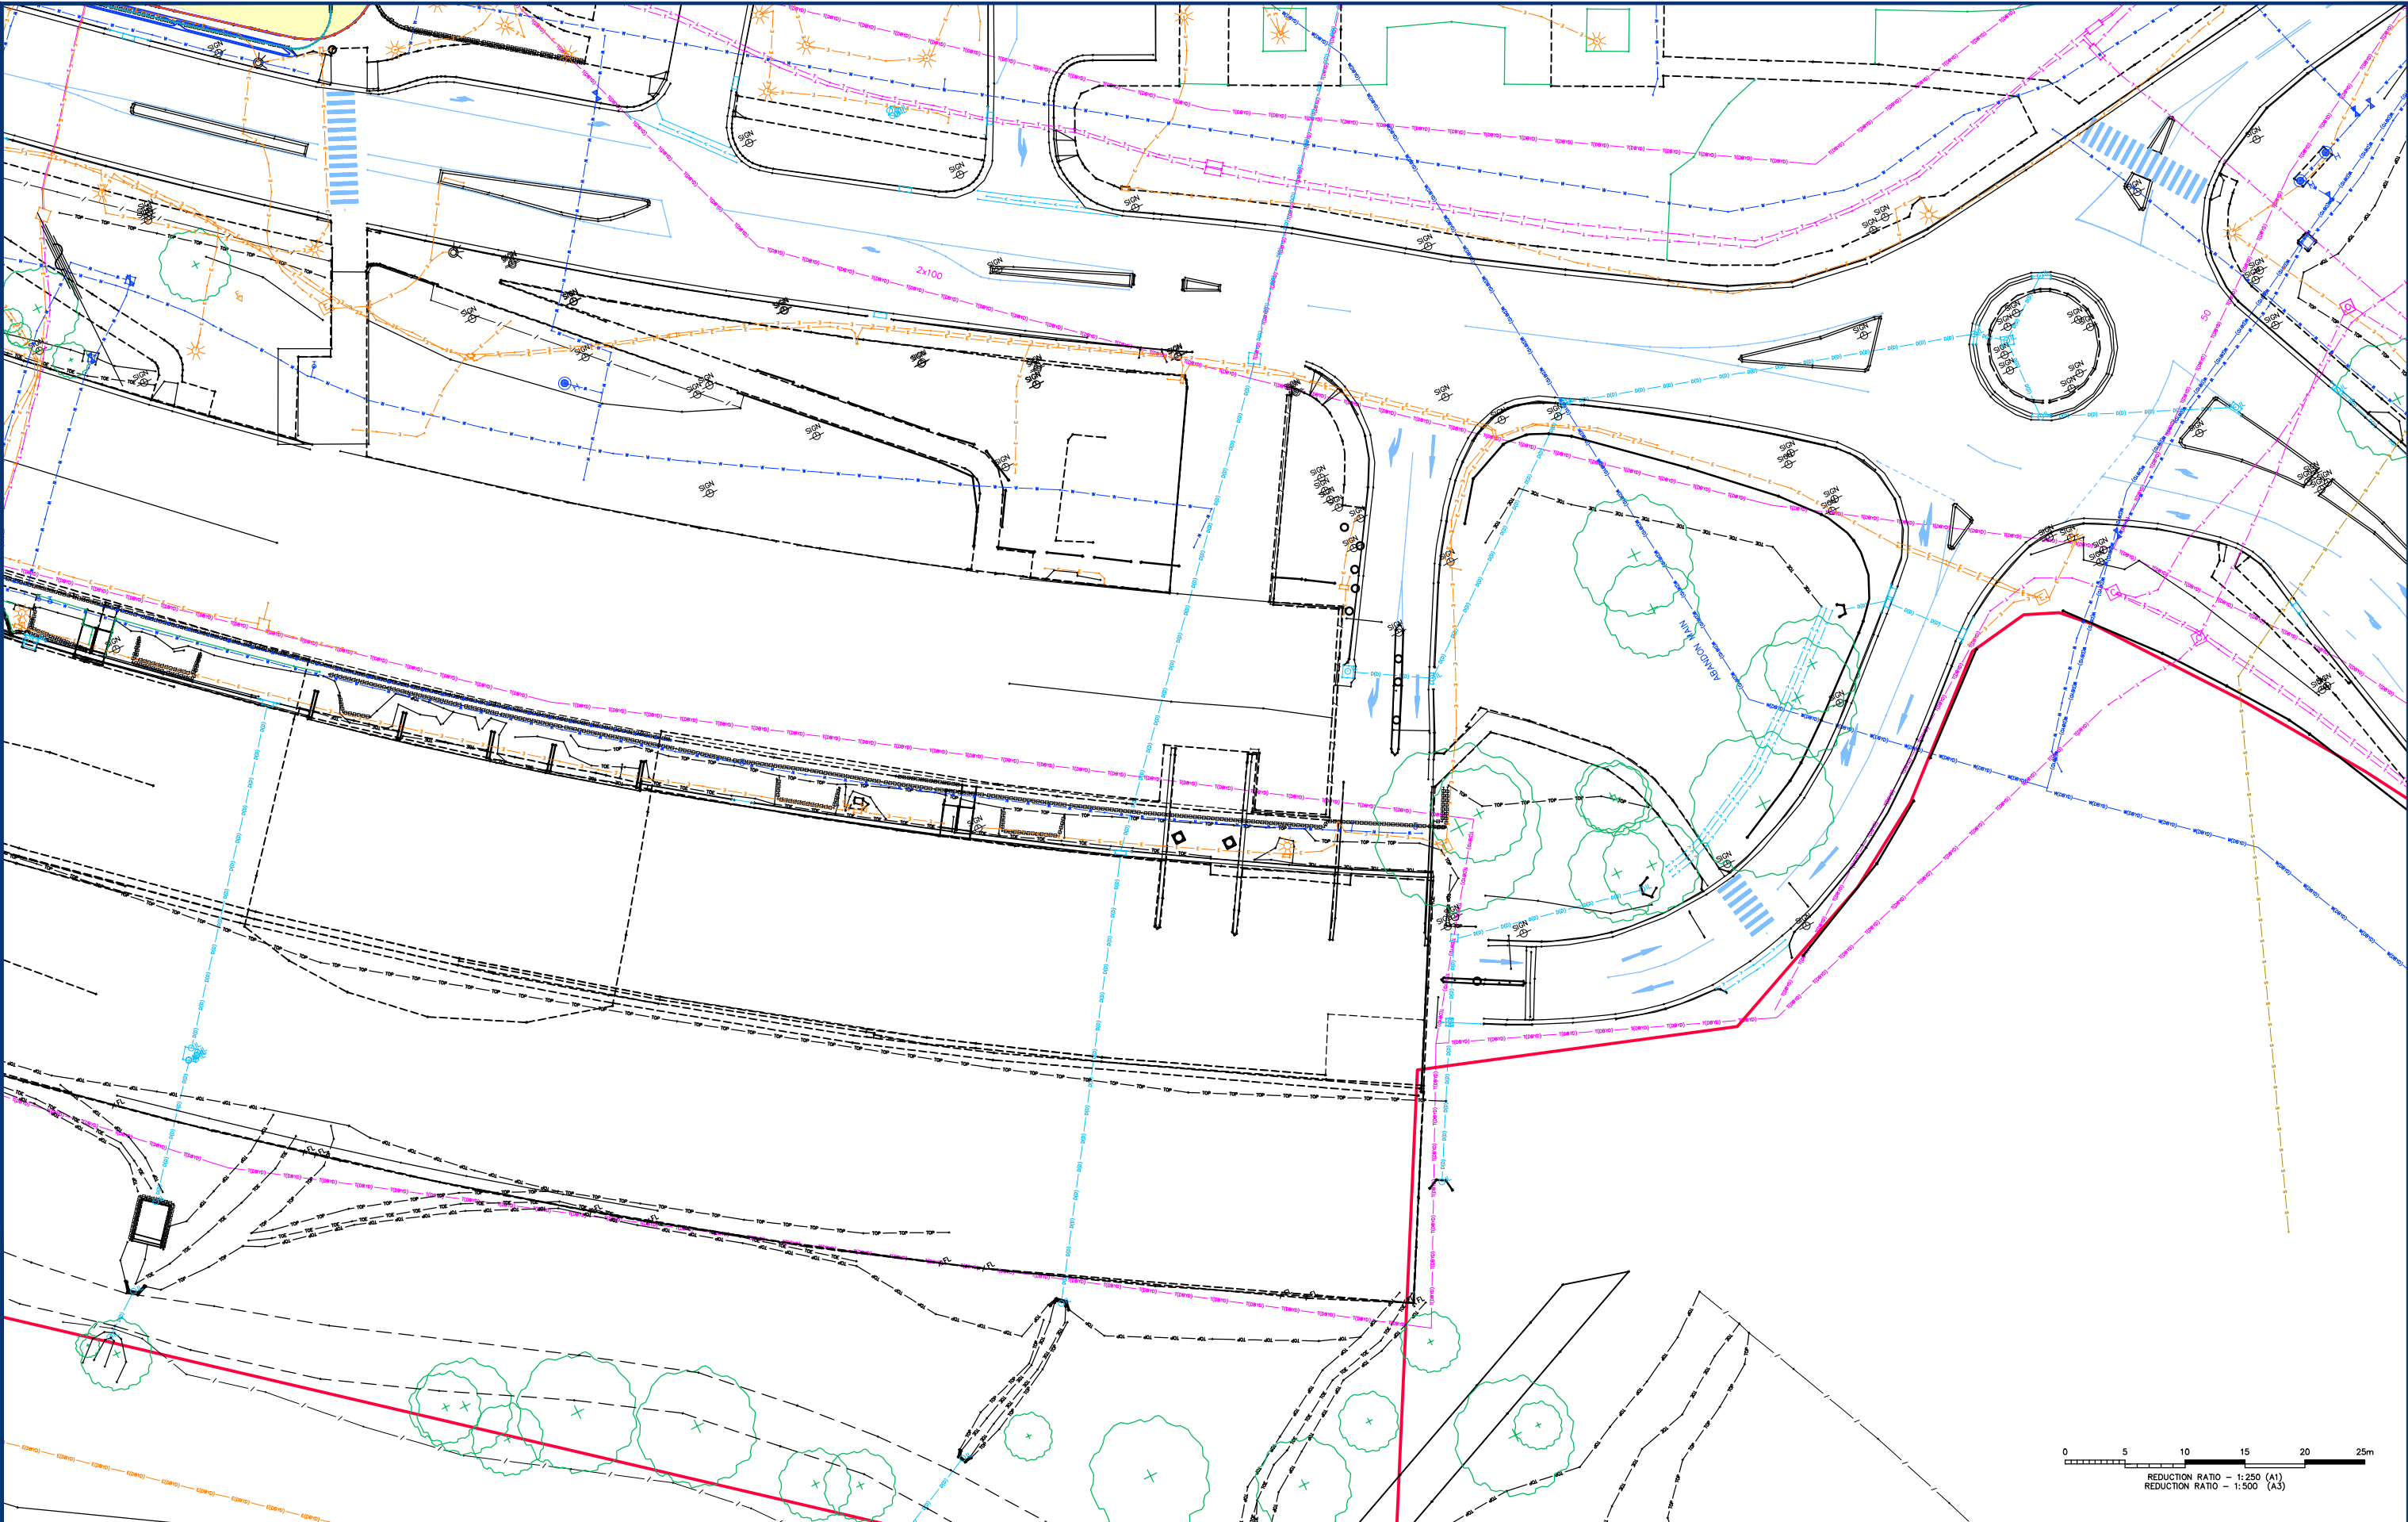


REVISIONS	6	UPDATE DETAIL AND TREE LOCATION AND ADD TREE INFORMATION				M&P	TP	TR	22/10/20	COPYRIGHT NOTICE THIS DOCUMENT REMAINS THE PROPERTY OF MONTEATH & POWYS PTY LTD. © CONDITIONS OF USE. THIS DOCUMENT MAY ONLY BE USED BY THE CLIENT FOR THE PURPOSE FOR WHICH IT WAS COMMISSIONED. USE OF THE DOCUMENT FOR ANY OTHER PURPOSE IS NOT PERMITTED UNLESS PRIOR WRITTEN APPROVAL HAS BEEN OBTAINED FROM MONTEATH & POWYS PTY LTD.	Monteath & Powys Pty Ltd PLANNING · SURVEYING · PROJECT MANAGEMENT ENGINEERING DESIGN · UAV · GIS & MAPPING NEWCASTLE · SYDNEY · GUNNDAH · MUSWELLBROOK MonteathPowys.com.au HEAD OFFICE Suite 13, Tonella Commercial Centre 125 Bull Street, Newcastle West 2302 PO Box 2270, Dangar NSW 2309 P. (02) 4926 1388	Surveyed	Drafted	Checked	Client	TSA PROJECT MANAGEMENT	Sheet No. 39/43		
	5	ADD LINE OF INTERNAL WALL FOR GENERATOR ROOM ON SHEET 24				M&P	MAK	TR	16/09/20			M&P	MS	TR				Title PLAN OF DETAIL SURVEY JOHN HUNTER HOSPITAL LOOKOUT ROAD, NEW LAMBTON HEIGHTS	Revision 6
	4	DBYD GAS MAIN AND SEWER MAIN UPDATE - NOT ISSUED YET				M&P	MS	TR	XX/05/20			REGISTERED SURVEYOR		Original Size					
	3	DBYD AND SERVICE TRACING DATA UPDATED				M&P	MS	TR	05/12/19			©A1 : 1:250 ©A3 : 1:500							
	2	DBYD AND SERVICE TRACING DATA ADDED				M&P	MS	TR	20/11/19			DO NOT SCALE		A1	CAD File: 190337C_6	Ref No: 19/0337	Date: 05/09/2019		
	No	REVISION				SVY	DFT	CHK	DATE										

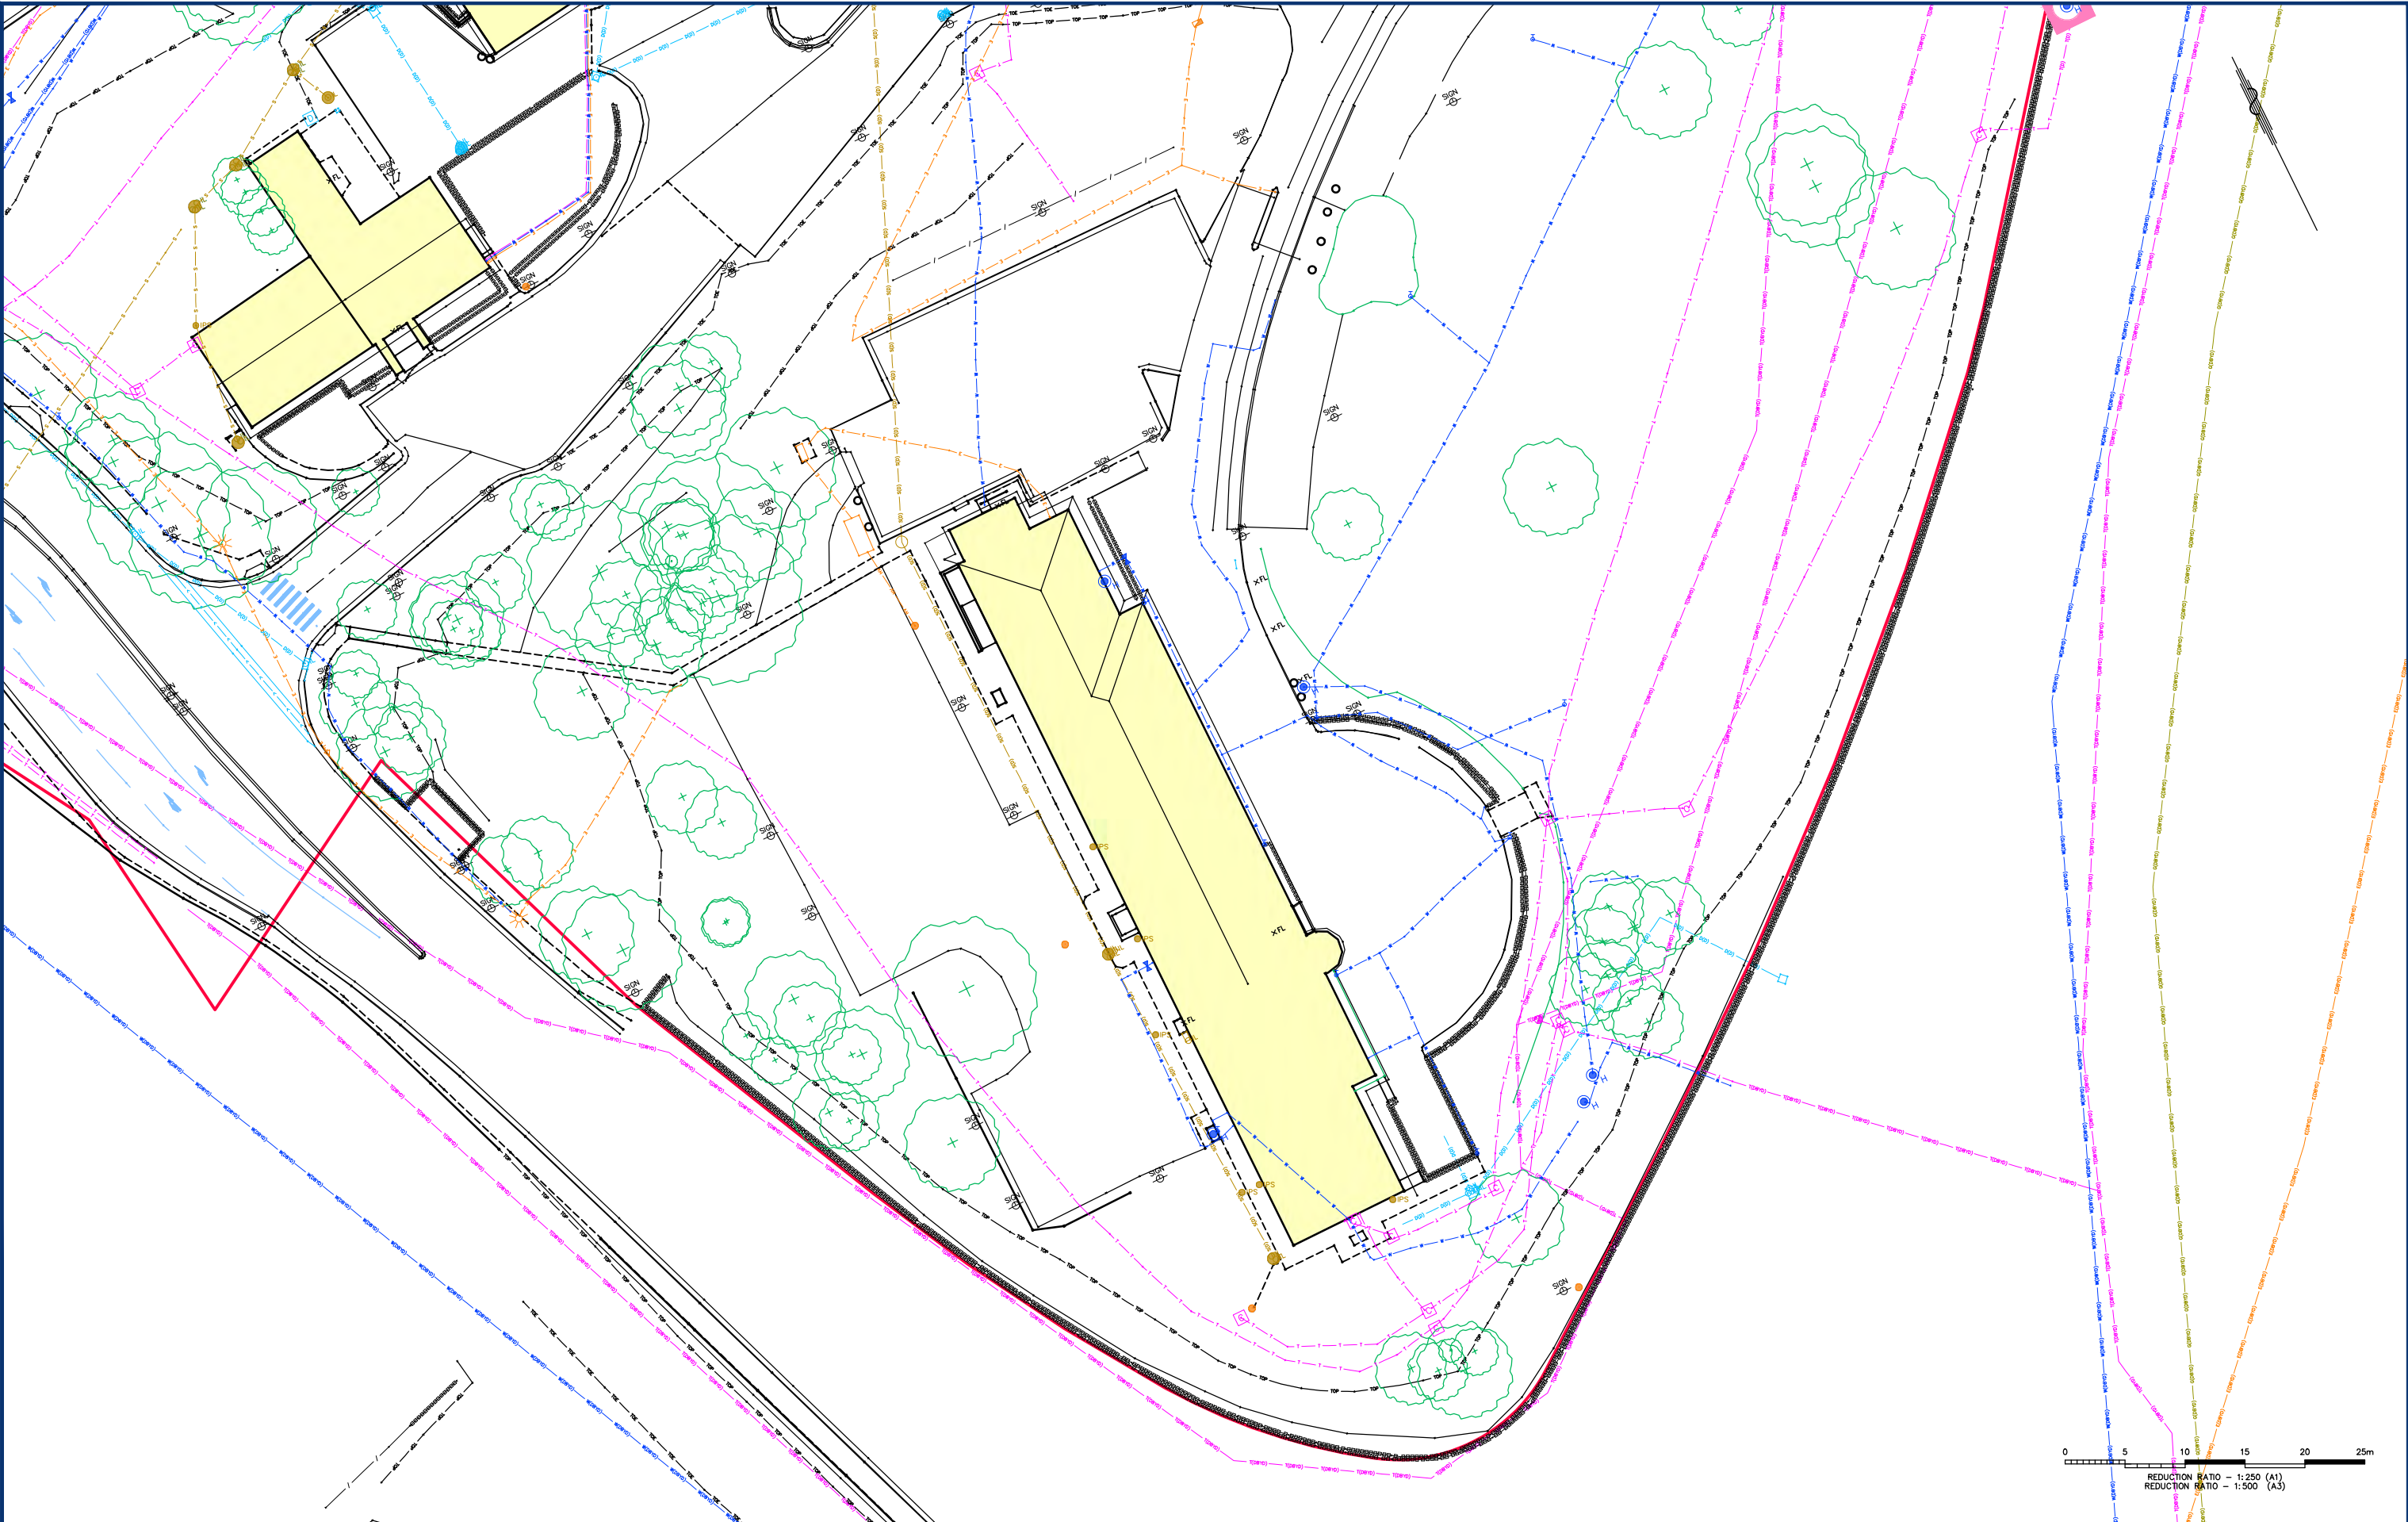


REVISIONS	6	UPDATE DETAIL AND TREE LOCATION AND ADD TREE INFORMATION	M&P	TP	TR	22/10/20	Copyright Notice This document remains the property of MONTEATH & POWYS PTY LTD. © Conditions of Use This document may only be used by the client for the purpose for which it was commissioned. Use of the document for any other purpose is not permitted unless prior written approval has been obtained from Monteath & Powys Pty Ltd.
	5	ADD LINE OF INTERNAL WALL FOR GENERATOR ROOM ON SHEET 24	M&P	MAK	TR	16/09/20	
	4	DBYD GAS MAIN AND SEWER MAIN UPDATE - NOT ISSUED YET	M&P	MS	TR	XX/05/20	
	3	DBYD AND SERVICE TRACING DATA UPDATED	M&P	MS	TR	05/12/19	
	2	DBYD AND SERVICE TRACING DATA ADDED	M&P	MS	TR	20/11/19	
	No	REVISION	SVY	DFT	CHK	DATE	
Monteath & Powys Pty Ltd PLANNING · SURVEYING · PROJECT MANAGEMENT ENGINEERING DESIGN · UAV · GIS & MAPPING NEWCASTLE · SYDNEY · GUNNEDAH · MUSWELLBROOK MonteathPowys.com.au HEAD OFFICE Suite 13, Tonella Commercial Centre 125 Bull Street, Newcastle West 2302 PO Box 2270, Dangar NSW 2309 P. (02) 4926 1388							Surveyed M&P Drafted MS Checked TR REGISTERED SURVEYOR Original Size DO NOT SCALE A1 Client TSA PROJECT MANAGEMENT Title PLAN OF DETAIL SURVEY JOHN HUNTER HOSPITAL LOOKOUT ROAD, NEW LAMBTON HEIGHTS CAD File: 190337C_6 Ref No: 19/0337 Date: 05/09/2019 Sheet No. 40 / 43 Revision 6

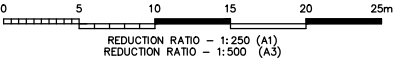

REVISIONS	6	UPDATE DETAIL AND TREE LOCATION AND ADD TREE INFORMATION	M&P	TP	TR	22/10/20	COPYRIGHT NOTICE THIS DOCUMENT REMAINS THE PROPERTY OF MONTEATH & POWYS PTY LTD. © CONDITIONS OF USE. THIS DOCUMENT MAY ONLY BE USED BY THE CLIENT FOR THE PURPOSE FOR WHICH IT WAS COMMISSIONED. USE OF THE DOCUMENT FOR ANY OTHER PURPOSE IS NOT PERMITTED UNLESS PRIOR WRITTEN APPROVAL HAS BEEN OBTAINED FROM MONTEATH & POWYS PTY LTD.	Monteath & Powys^{Pty Ltd} PLANNING · SURVEYING · PROJECT MANAGEMENT ENGINEERING DESIGN · UAV · GIS & MAPPING NEWCASTLE · SYDNEY · GUNNEDAH · MUSWELLBROOK MonteathPowys.com.au	HEAD OFFICE Suite 13, Tonella Commercial Centre 125 Bull Street, Newcastle West 2302 PO Box 2270, Dangar NSW 2309 P. (02) 4926 1388	Surveyed	Drafted	Checked	Client	TSA PROJECT MANAGEMENT			Sheet No.
	5	ADD LINE OF INTERNAL WALL FOR GENERATOR ROOM ON SHEET 24	M&P	MAK	TR	16/09/20				M&P	MS	TR				41/43	
	4	DBYD GAS MAIN AND SEWER MAIN UPDATE - NOT ISSUED YET	M&P	MS	TR	XX/05/20				REGISTERED SURVEYOR			Title	PLAN OF DETAIL SURVEY JOHN HUNTER HOSPITAL			Revision
	3	DBYD AND SERVICE TRACING DATA UPDATED	M&P	MS	TR	05/12/19				@A1 : 1:250 @A3 : 1:500		Original Size	LOOKOUT ROAD, NEW LAMBTON HEIGHTS				
	2	DBYD AND SERVICE TRACING DATA ADDED	M&P	MS	TR	20/11/19				DO NOT SCALE			A1	CAD File: 190337C_6	Ref No: 19/0337	Date: 05/09/2019	6
	No	REVISION	SVY	DFT	CHK	DATE											

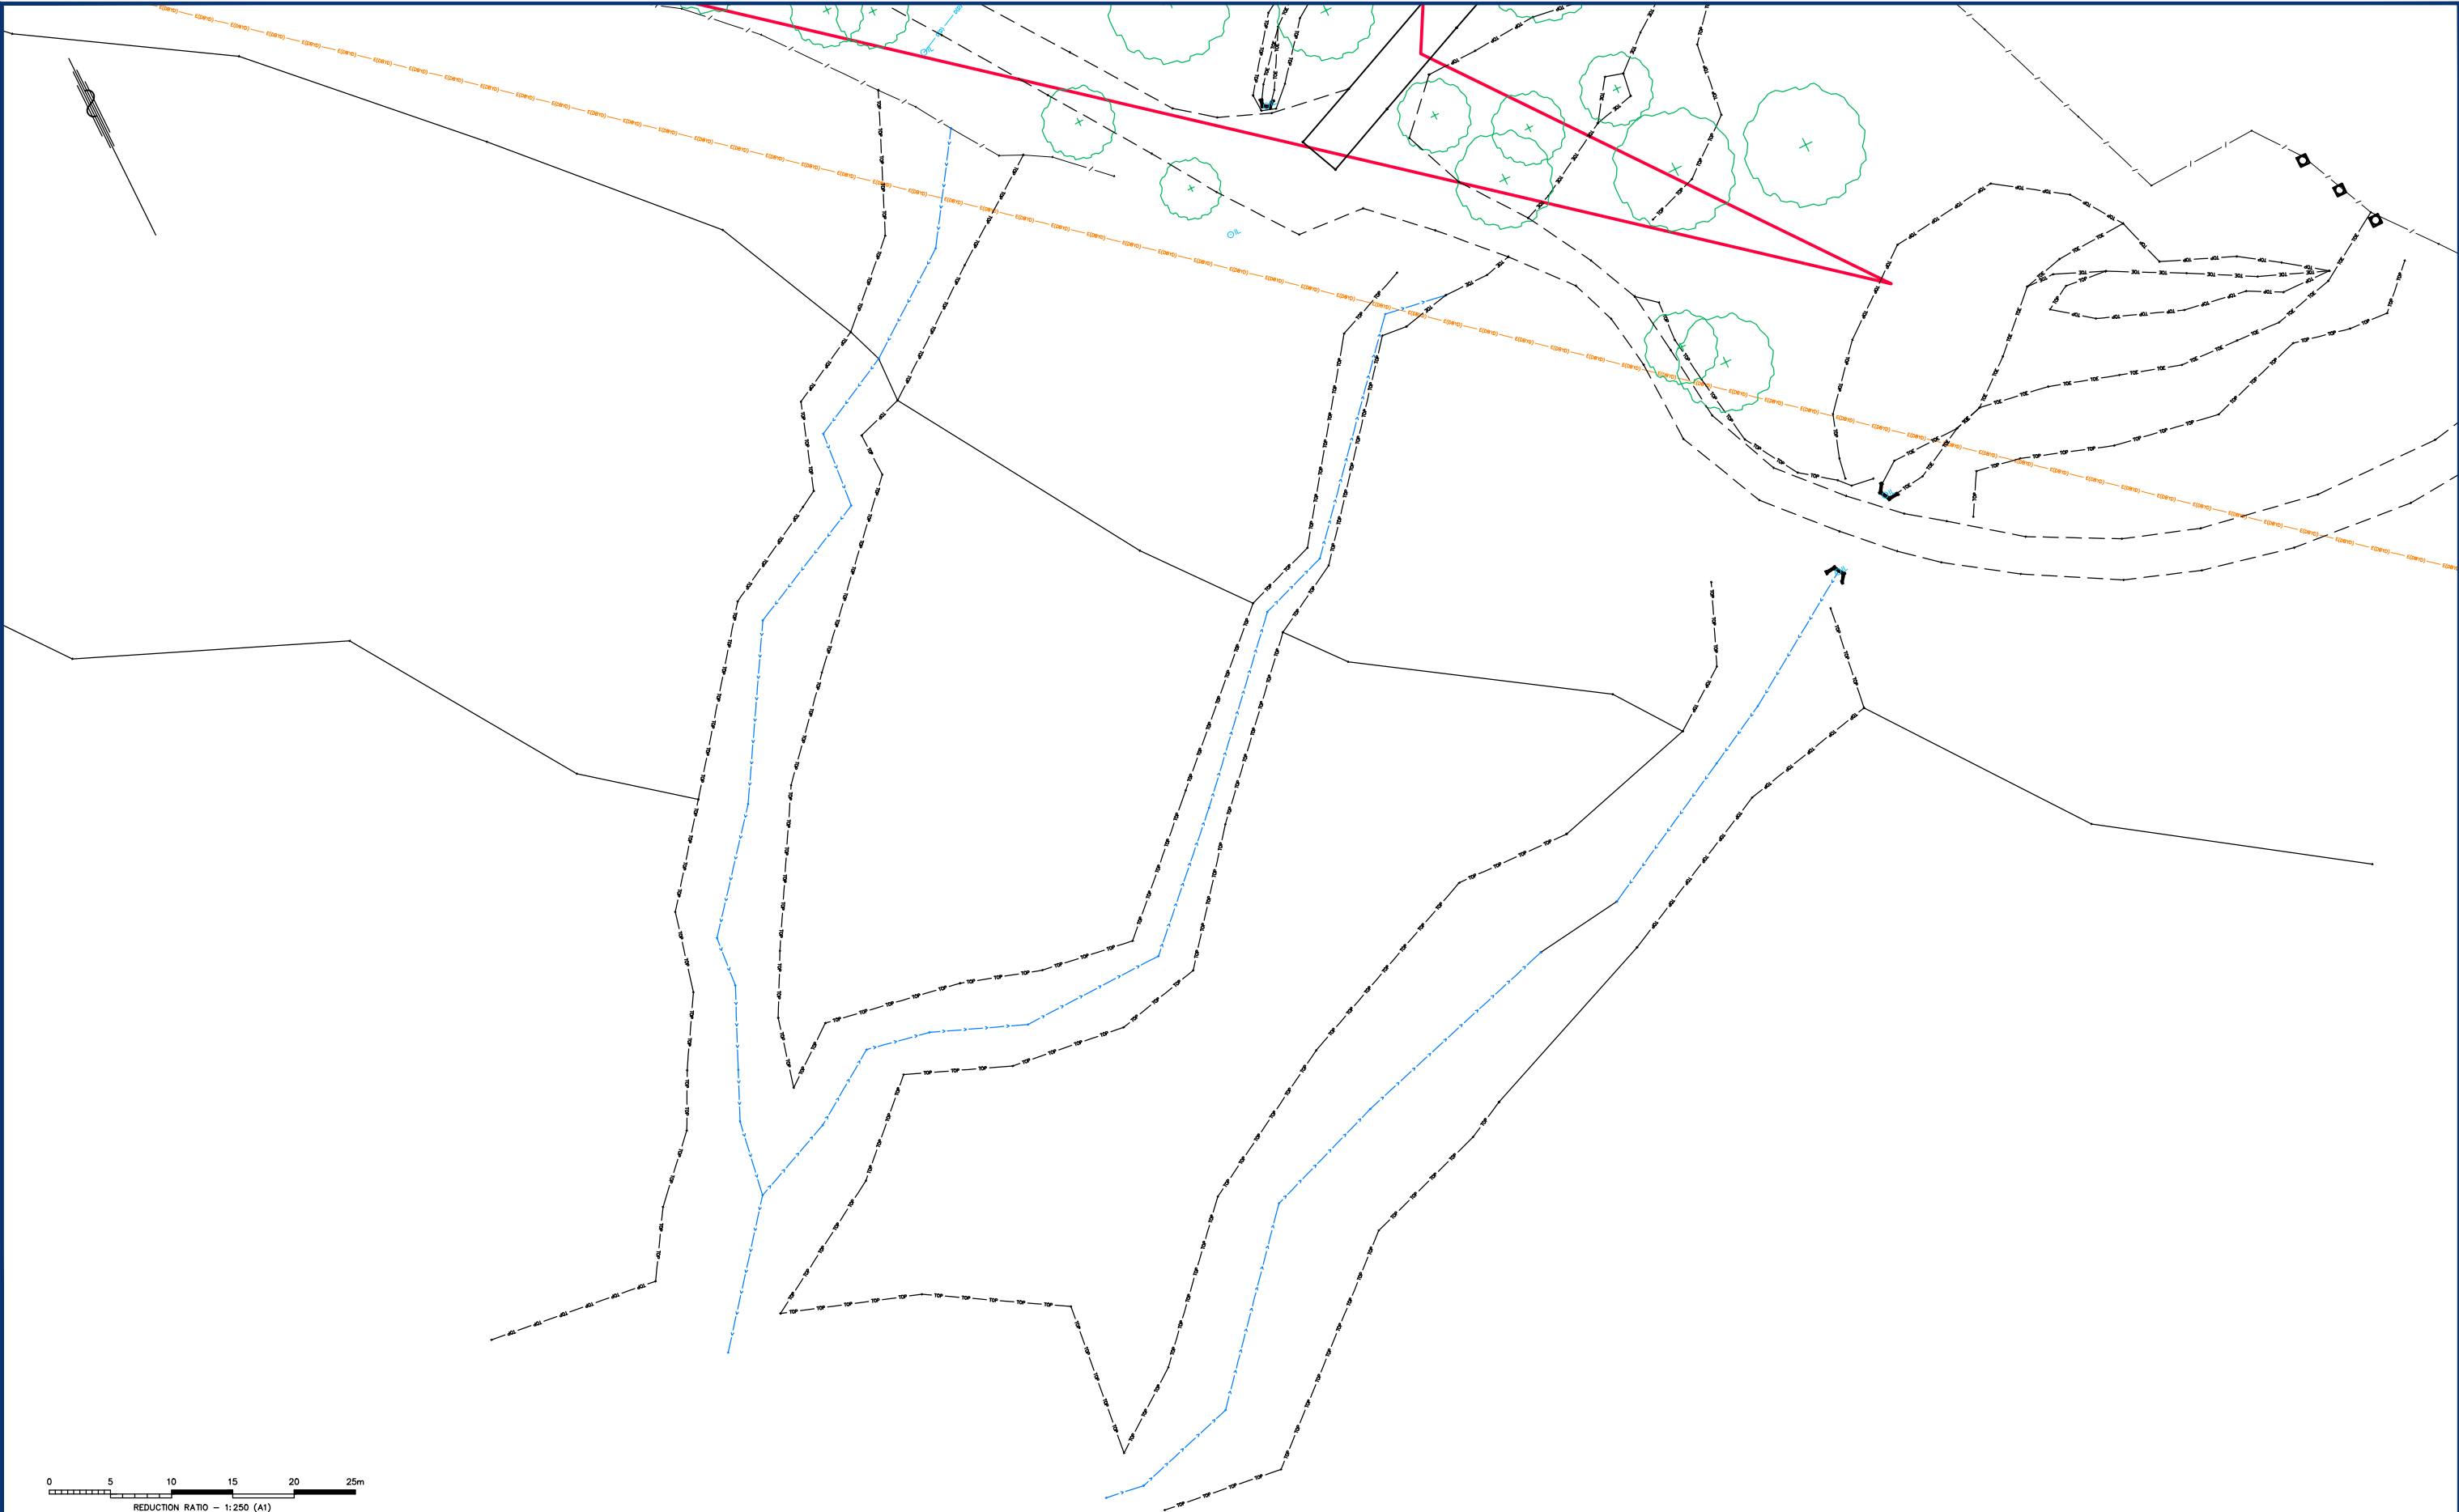

REVISIONS	6	UPDATE DETAIL AND TREE LOCATION AND ADD TREE INFORMATION				M&P	TP	TR	22/10/20	Copyright Notice This document remains the property of MONTEATH & POWYS PTY LTD. © CONDITIONS OF USE. THIS DOCUMENT MAY ONLY BE USED BY THE CLIENT FOR THE PURPOSE FOR WHICH IT WAS COMMISSIONED. USE OF THE DOCUMENT FOR ANY OTHER PURPOSE IS NOT PERMITTED UNLESS PRIOR WRITTEN APPROVAL HAS BEEN OBTAINED FROM MONTEATH & POWYS PTY LTD.	Monteath & Powys Pty Ltd Suite 13, Tonella Commercial Centre 125 Bull Street, Newcastle West 2302 PO Box 2270, Dangar NSW 2309 P. (02) 4926 1388 HEAD OFFICE Suite 13, Tonella Commercial Centre 125 Bull Street, Newcastle West 2302 PO Box 2270, Dangar NSW 2309 P. (02) 4926 1388 PLANNING · SURVEYING · PROJECT MANAGEMENT ENGINEERING DESIGN · UAV · GIS & MAPPING NEWCASTLE · SYDNEY · GUNNDAH · MUSWELLBROOK MonteathPowys.com.au	Surveyed	Drafted	Checked	Client		TSA PROJECT MANAGEMENT	Sheet No. 42/43
	5	ADD LINE OF INTERNAL WALL FOR GENERATOR ROOM ON SHEET 24				M&P	MAK	TR	16/09/20			Title PLAN OF DETAIL SURVEY JOHN HUNTER HOSPITAL LOOKOUT ROAD, NEW LAMBTON HEIGHTS	Revision 6					
	4	DBYD GAS MAIN AND SEWER MAIN UPDATE - NOT ISSUED YET				M&P	MS	TR	XX/05/20									
	3	DBYD AND SERVICE TRACING DATA UPDATED				M&P	MS	TR	05/12/19									
	2	DBYD AND SERVICE TRACING DATA ADDED				M&P	MS	TR	20/11/19									
	No	REVISION				SVY	DFT	CHK	DATE			REGISTERED SURVEYOR ⓐ1 : 1:250 ⓐ3 : 1:500 DO NOT SCALE Original Size A1 CAD File: 190337C_6 Ref No: 19/0337 Date: 05/09/2019						

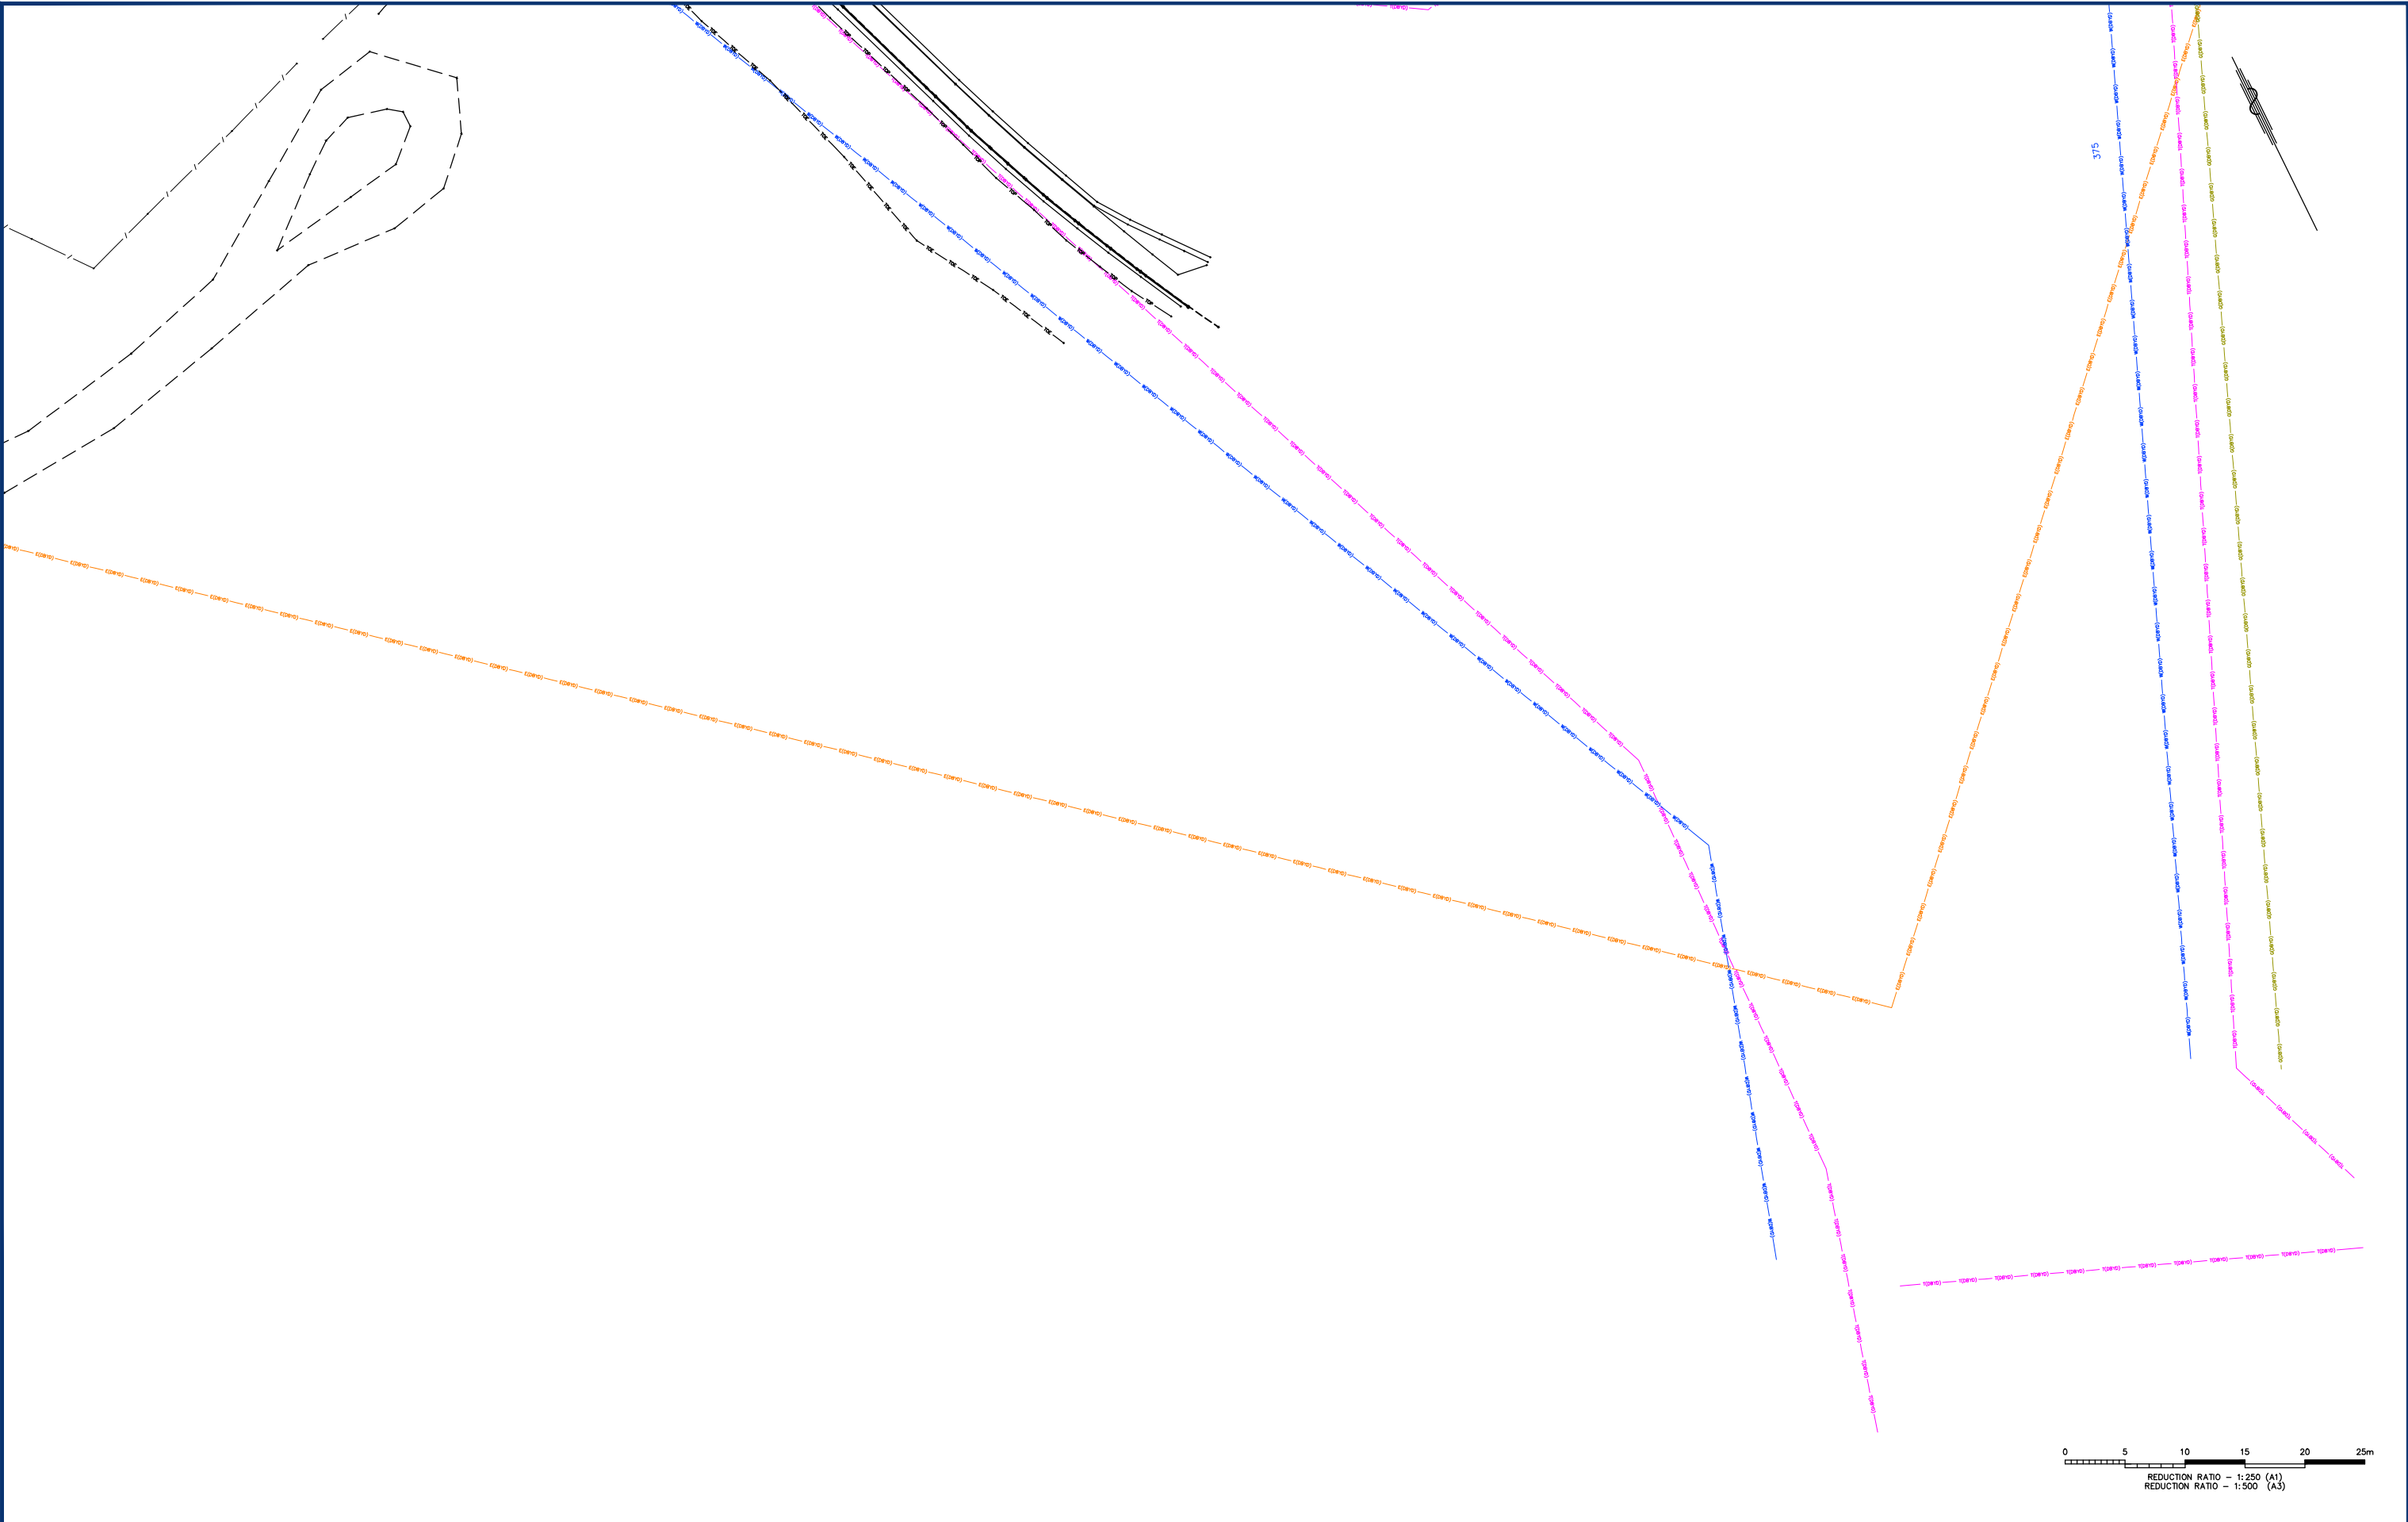

REVISIONS	6	UPDATE DETAIL AND TREE LOCATION AND ADD TREE INFORMATION				M&P	TP	TR	22/10/20	Monteath & Powys^{Pty} Ltd PLANNING · SURVEYING · PROJECT MANAGEMENT ENGINEERING DESIGN · UAV · GIS & MAPPING NEWCASTLE · SYDNEY · GUNNEDAH · MUSWELLBROOK MonteathPowys.com.au HEAD OFFICE Suite 13, Tonella Commercial Centre 125 Bull Street, Newcastle West 2302 PO Box 2270, Dangar NSW 2309 P. (02) 4926 1388	Surveyed M&P Drafted MS Checked TR Client TSA PROJECT MANAGEMENT REGISTERED SURVEYOR Original Size A1 DO NOT SCALE Title PLAN OF DETAIL SURVEY JOHN HUNTER HOSPITAL LOOKOUT ROAD, NEW LAMBTON HEIGHTS CAD File: 190337C_6 Ref No: 19/0337 Date: 05/09/2019	Sheet No.	43/43	Revision 6			
	5	ADD LINE OF INTERNAL WALL FOR GENERATOR ROOM ON SHEET 24				M&P	MAK	TR	16/09/20								
	4	DBYD GAS MAIN AND SEWER MAIN UPDATE - NOT ISSUED YET				M&P	MS	TR	XX/05/20								
	3	DBYD AND SERVICE TRACING DATA UPDATED				M&P	MS	TR	05/12/19								
	2	DBYD AND SERVICE TRACING DATA ADDED				M&P	MS	TR	20/11/19								
	No	REVISION				SVY	DFT	CHK	DATE								
Monteath & Powys^{Pty} Ltd PLANNING · SURVEYING · PROJECT MANAGEMENT ENGINEERING DESIGN · UAV · GIS & MAPPING NEWCASTLE · SYDNEY · GUNNEDAH · MUSWELLBROOK MonteathPowys.com.au HEAD OFFICE Suite 13, Tonella Commercial Centre 125 Bull Street, Newcastle West 2302 PO Box 2270, Dangar NSW 2309 P. (02) 4926 1388											REGISTERED SURVEYOR Original Size A1 DO NOT SCALE						