


DRAWN: L STEEL
DESIGNED: S SPURR
JOB MANAGER: C SMITH
VERIFIER: C SMITH

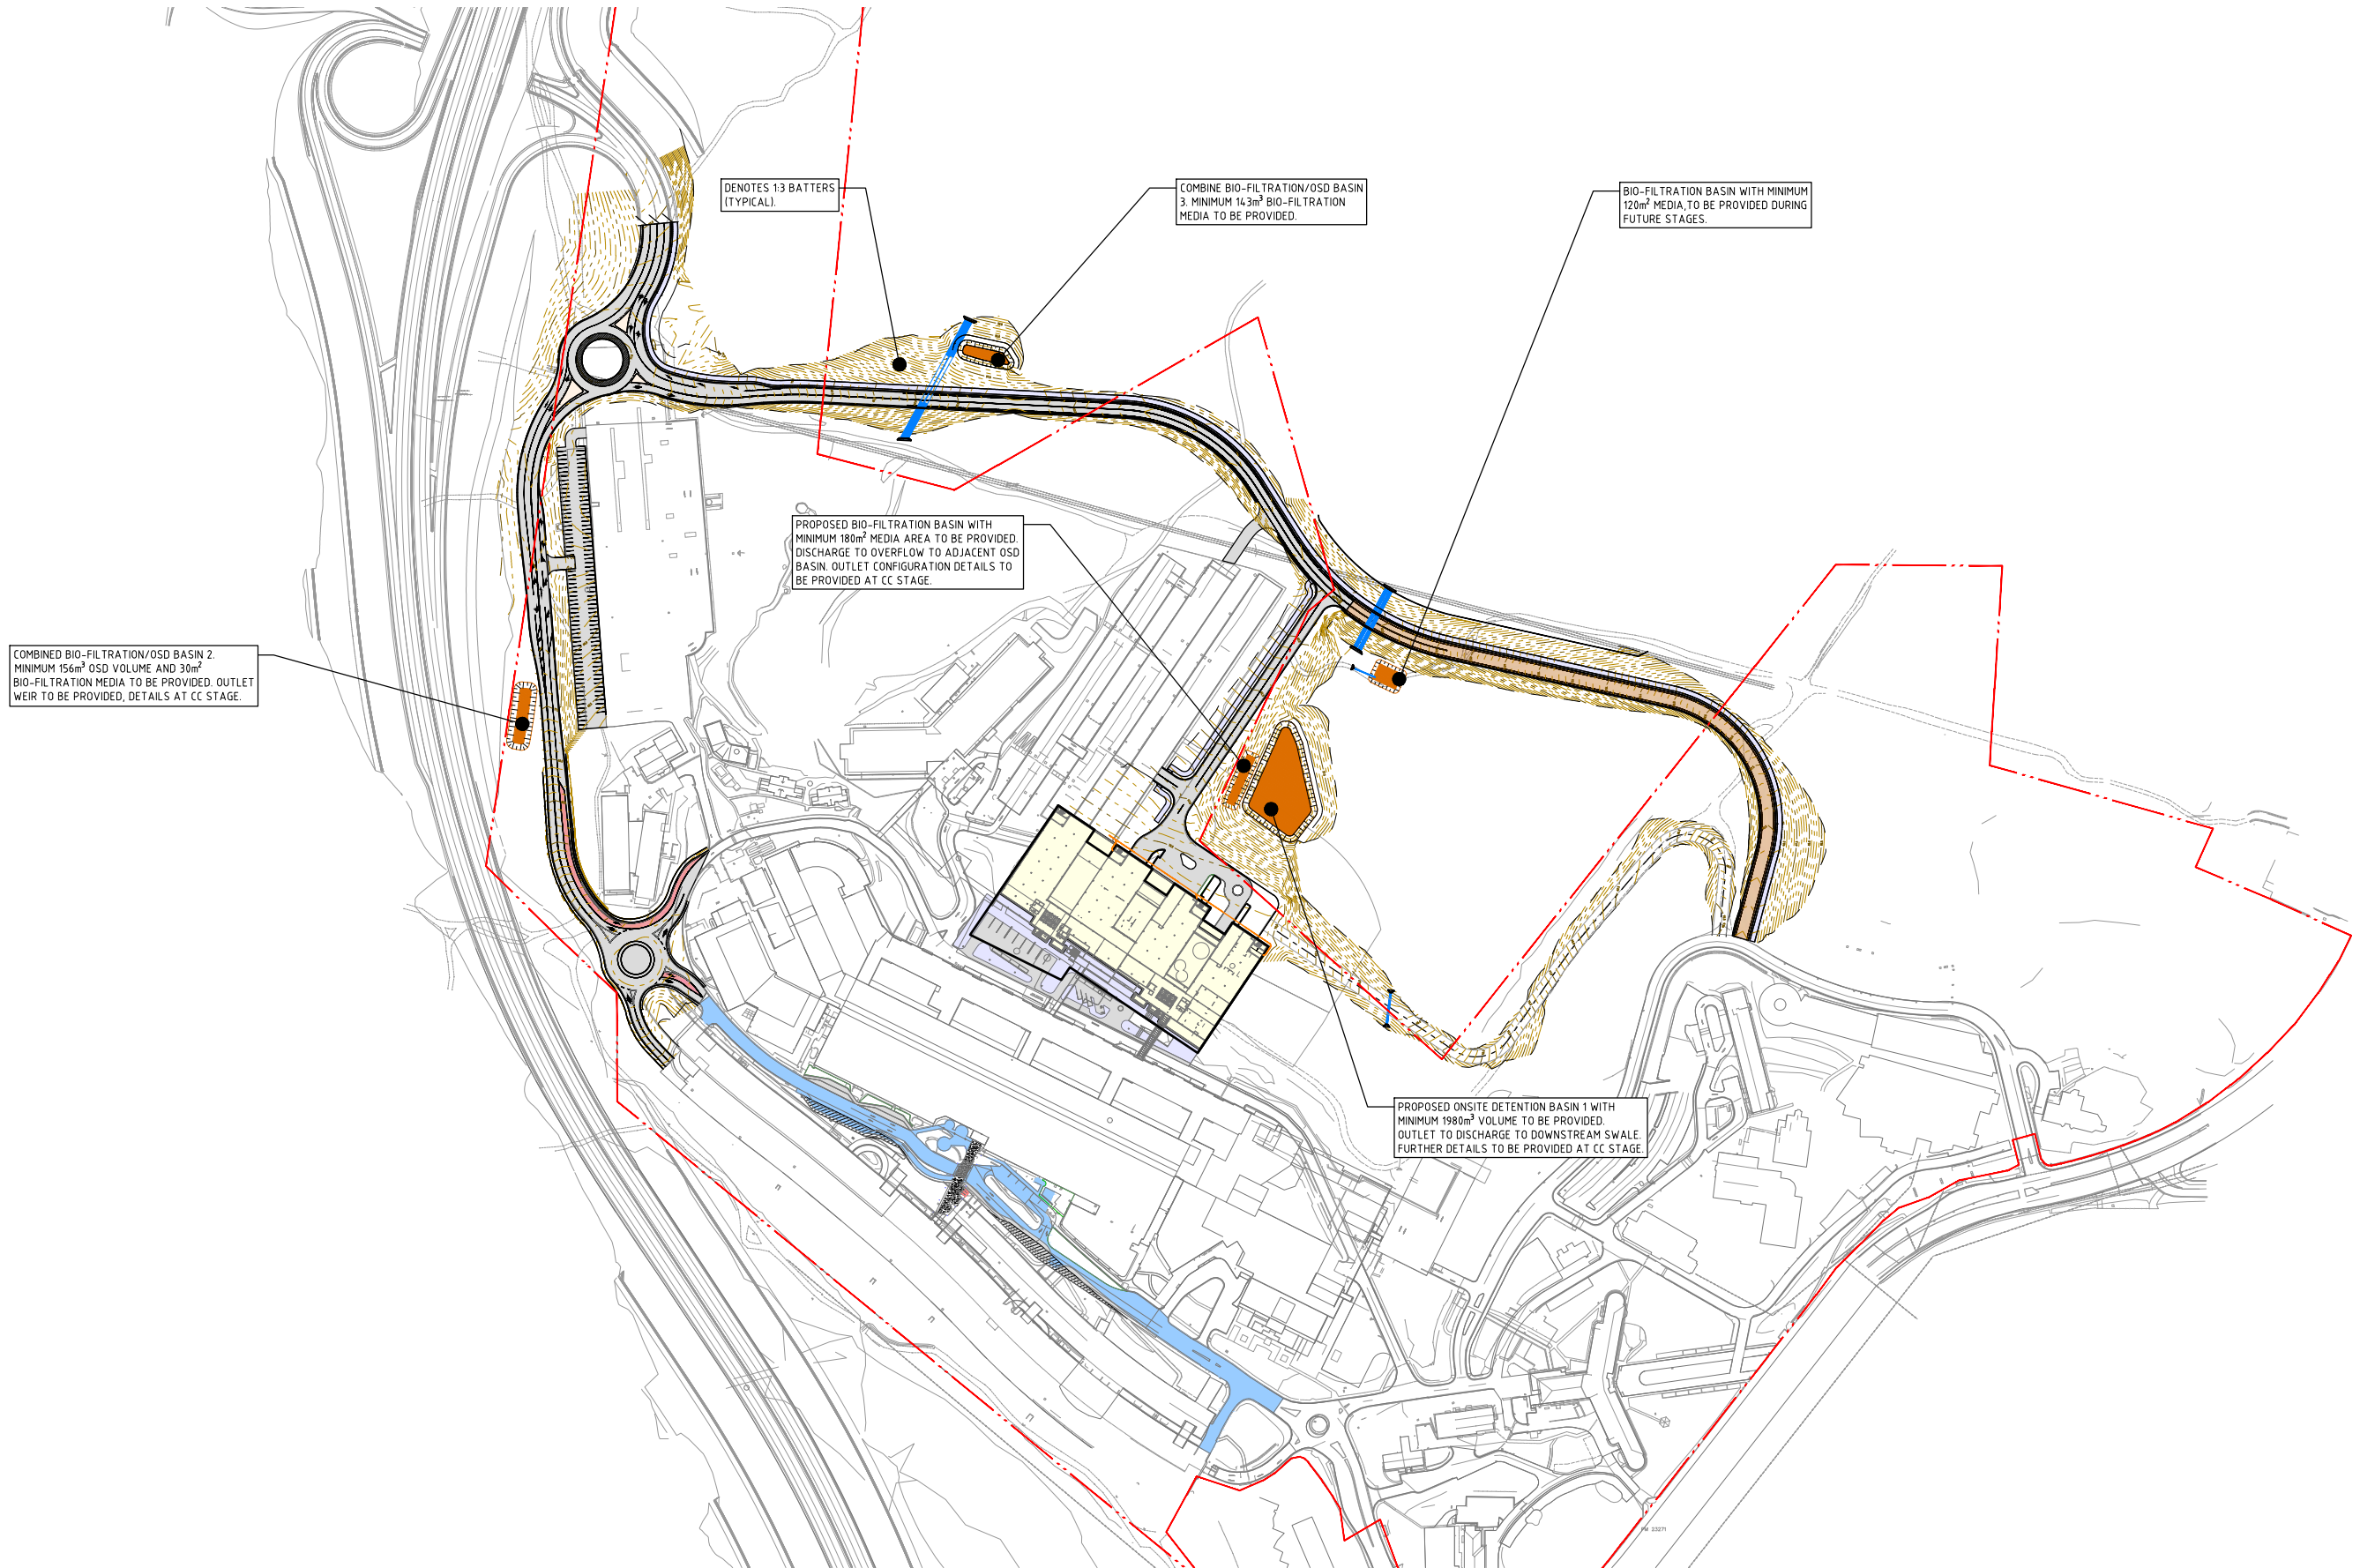

REVISION	DESCRIPTION	ISSUED	VER'D	APP'D	DATE
1	ISSUED FOR DRAFT REVIEW	LS		CS	30.09.20
2	ISSUED FOR REVIEW	LS		CS	09.11.20
3	ISSUED FOR SCHEMATIC DESIGN	LS		CS	29.01.21
4	ISSUED FOR DRAFT SSDA	LS		CS	25.02.21
5	ISSUED FOR DRAFT SSDA	LS		CS	09.03.21
6	ISSUED FOR SSDA	LS		CS	31.03.21



DRAWING NOT TO BE USED FOR CONSTRUCTION
UNLESS VERIFICATION SIGNATURE HAS BEEN ADDED

ARCHITECT




THE COPYRIGHT OF THIS DRAWING REMAINS WITH
NORTHROP CONSULTING ENGINEERS PTY LTD



ALL DIMENSIONS TO BE VERIFIED ON SITE BEFORE
COMMENCING WORK.
NORTHROP ACCEPTS NO RESPONSIBILITY FOR THE
USABILITY, COMPLETENESS OR SCALE OF DRAWINGS
TRANSFERRED ELECTRONICALLY.
THIS DRAWING MAY HAVE BEEN PREPARED USING COLOUR
AND MAY BE INCOMPLETE IF COPIED TO BLACK & WHITE.

SCALE 1:1250 @ A1

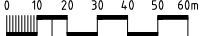



Suite 4, 215 Pacific Hwy, Charlestown NSW 2290
P.O. Box 180, Charlestown NSW 2290
Ph: (02) 4943 1777 Fax: (02) 4943 1577
Email: newcastle@northrop.com.au ABN 81 094 433 100

PROJECT

JOHN HUNTER HOSPITAL
AND INNOVATION PRECINCT
LOOKOUT ROAD, NEW
LAMBTON HEIGHTS N.S.W

DRAWING TITLE

CIVIL ENGINEERING PACKAGE
CIVIL WORKS
ARRANGEMENT PLAN

JOB NUMBER

NL191366


DRAWING NUMBER

C300-DA

REVISION

6

DRAWING SHEET SIZE = A1

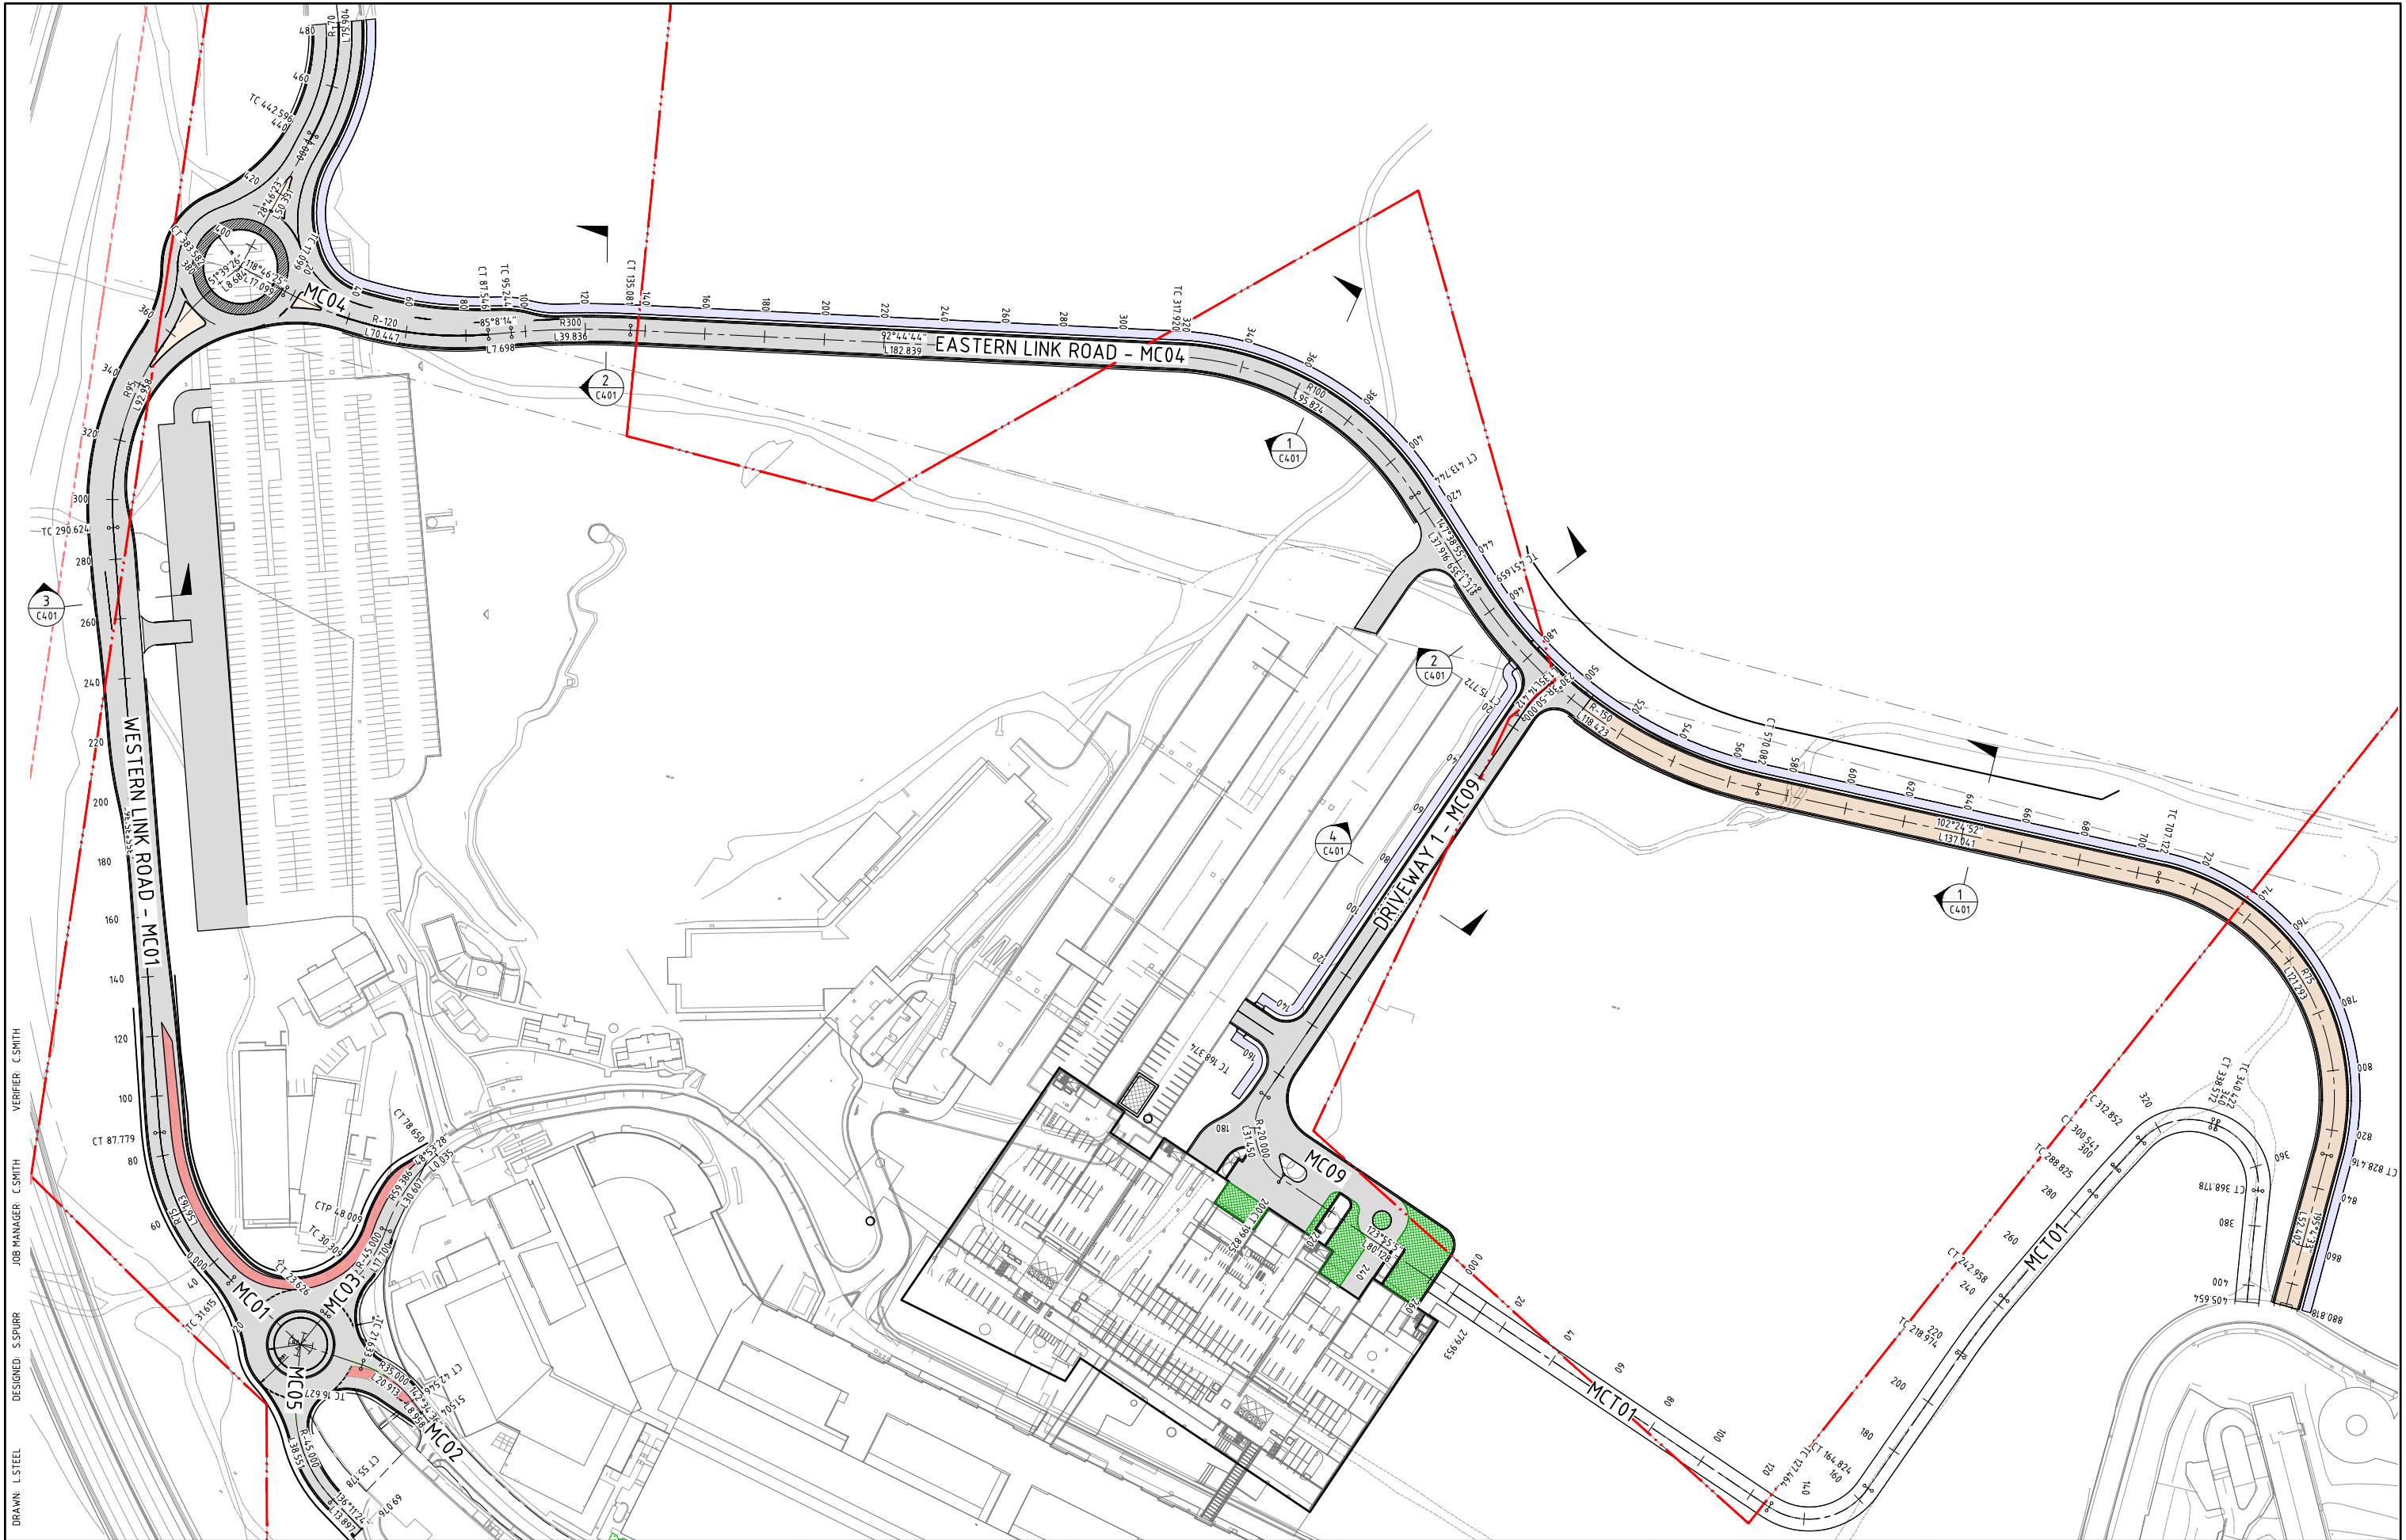

DRAWN: L. STEEL
DESIGNED: S. SPURR
JOB MANAGER: C. SMITH
VERIFIER: C. SMITH

REVISION	DESCRIPTION	ISSUED	VER'D	APP'D	DATE
1	ISSUED FOR DRAFT REVIEW	LS		CS	30.09.20
2	ISSUED FOR REVIEW	LS		CS	09.11.20
3	ISSUED FOR SCHEMATIC DESIGN	LS		CS	29.01.21
4	ISSUED FOR DRAFT SSDA	LS		CS	25.02.21
5	ISSUED FOR DRAFT SSDA	LS		CS	09.03.21
6	ISSUED FOR SSDA	LS		CS	31.03.21

CLIENT



DRAWING NOT TO BE USED FOR CONSTRUCTION
UNLESS VERIFICATION SIGNATURE HAS BEEN ADDED

ARCHITECT



THE COPYRIGHT OF THIS DRAWING REMAINS WITH
NORTHROP CONSULTING ENGINEERS PTY LTD

ALL DIMENSIONS TO BE VERIFIED ON SITE BEFORE
COMMENCING WORK.
NORTHROP ACCEPTS NO RESPONSIBILITY FOR THE
USABILITY, COMPLETENESS OR SCALE OF DRAWINGS
TRANSFERRED ELECTRONICALLY.
THIS DRAWING MAY HAVE BEEN PREPARED USING COLOUR
AND MAY BE INCOMPLETE IF COPIED TO BLACK & WHITE.

SCALE 1:1000 @ A1




Newcastle

Suite 4, 215 Pacific Hwy, Charlestown NSW 2290
P.O. Box 180, Charlestown NSW 2290
Ph: (02) 4943 1777 Fax: (02) 4943 1577
Email: newcastle@northrop.com.au ABN 81 094 433 100

PROJECT

**JOHN HUNTER HOSPITAL
AND INNOVATION PRECINCT
LOOKOUT ROAD, NEW
LAMBTON HEIGHTS N.S.W**

DRAWING TITLE

CIVIL ENGINEERING PACKAGE

ROAD SETOUT PLAN

JOB NUMBER

NL191366

DRAWING NUMBER


C400-DA

REVISION

6


DRAWING SHEET SIZE = A1

VERIFIER: C SMITH
JOB MANAGER: C SMITH
DESIGNED: S SPURR
DRAWN: L STEEL

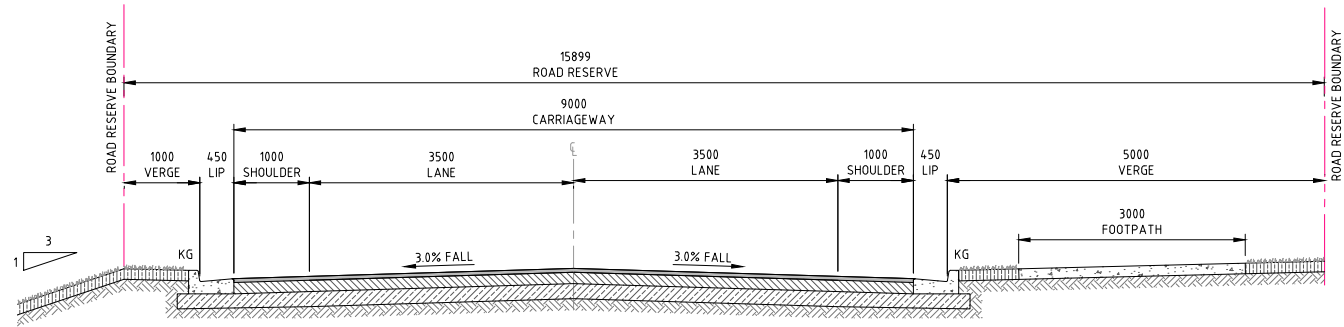


NORTHERN LINK ROAD - SECTION 1

SECTION 1
SCALE 1:50

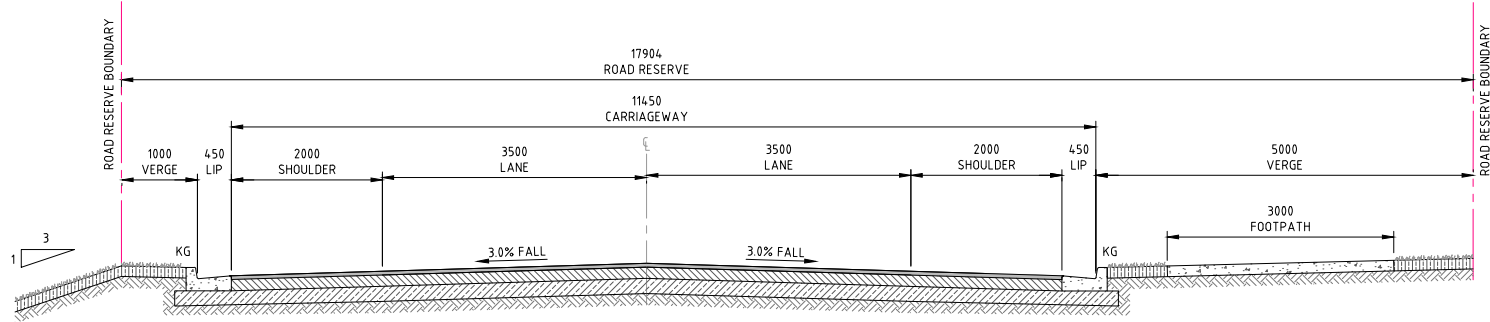


NORTHERN LINK ROAD - SECTION 2

SECTION 2
SCALE 1:50

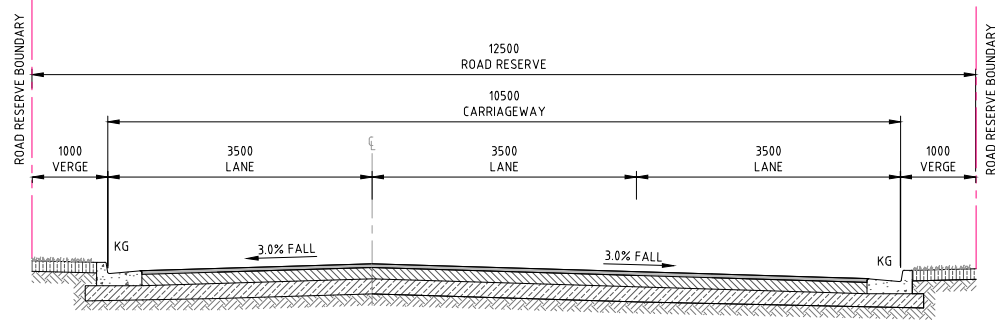


WESTERN LINK ROAD




SECTION 3
SCALE 1:50

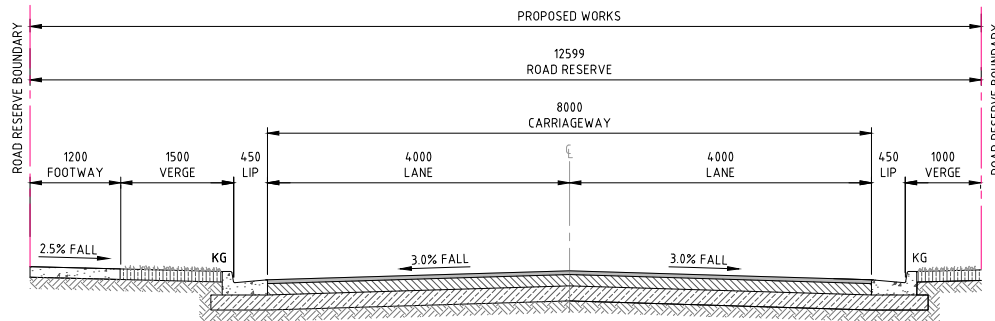


DRIVEWAY 1

SECTION 4
SCALE 1:50

 REVISION	DESCRIPTION	ISSUED	VER'D	APP'D	DATE	CLIENT	ARCHITECT	ALL DIMENSIONS TO BE VERIFIED ON SITE BEFORE COMMENCING WORK. NORTHROP ACCEPTS NO RESPONSIBILITY FOR THE USABILITY, COMPLETENESS OR SCALE OF DRAWINGS TRANSFERRED ELECTRONICALLY. THIS DRAWING MAY HAVE BEEN PREPARED USING COLOUR, AND MAY BE INCOMPLETE IF COPIED TO BLACK & WHITE.	PROJECT	DRAWING TITLE	JOB NUMBER	
1	ISSUED FOR DRAFT REVIEW	LS		CS	30.09.20				JOHN HUNTER HOSPITAL AND INNOVATION PRECINCT LOOKOUT ROAD, NEW LAMBTON HEIGHTS N.S.W	CIVIL ENGINEERING PACKAGE ROAD TYPICAL SECTIONS	NL191366	
2	ISSUED FOR REVIEW	LS		CS	09.11.20							
3	ISSUED FOR SCHEMATIC DESIGN	LS		CS	29.01.21							
4	ISSUED FOR DRAFT SSDA	LS		CS	25.02.21							
5	ISSUED FOR DRAFT SSDA	LS		CS	09.03.21							
6	ISSUED FOR SSDA	LS		CS	31.03.21							
DRAWING NOT TO BE USED FOR CONSTRUCTION UNLESS VERIFICATION SIGNATURE HAS BEEN ADDED						THE COPYRIGHT OF THIS DRAWING REMAINS WITH NORTHROP CONSULTING ENGINEERS PTY LTD		SCALE 1:50@A1 	DRAWING NUMBER C401-DA			REVISION 6
DRAWING SHEET SIZE = A1												

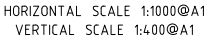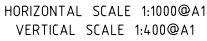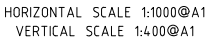
DRAWING SHEET SIZE = A1

DRAWN: L STEEL DESIGNED: S SPURR JOB MANAGER: C SMITH VERIFIER: C SMITH

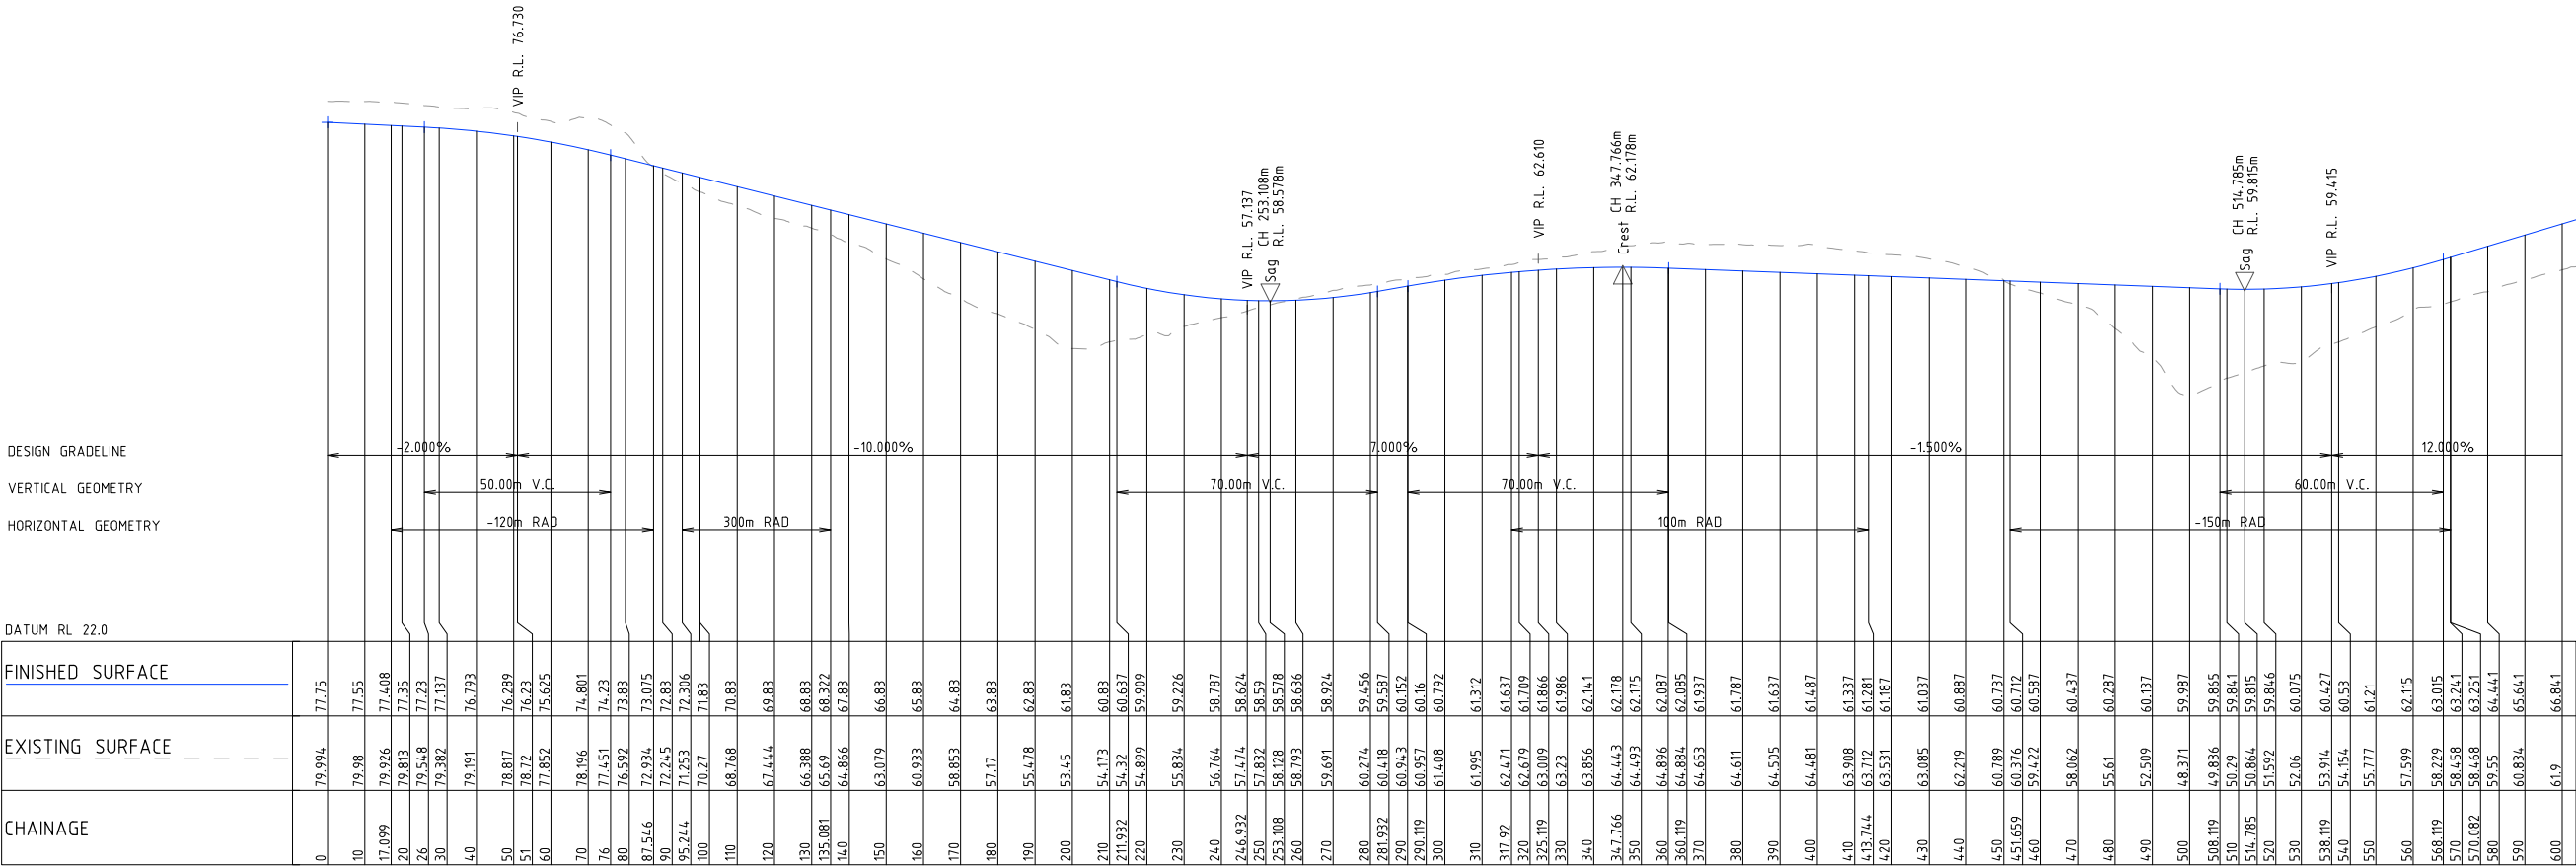

LONGITUDINAL SECTION ALONG MC04

HORIZONTAL SCALE 1:1000@A1
VERTICAL SCALE 1:400@A1

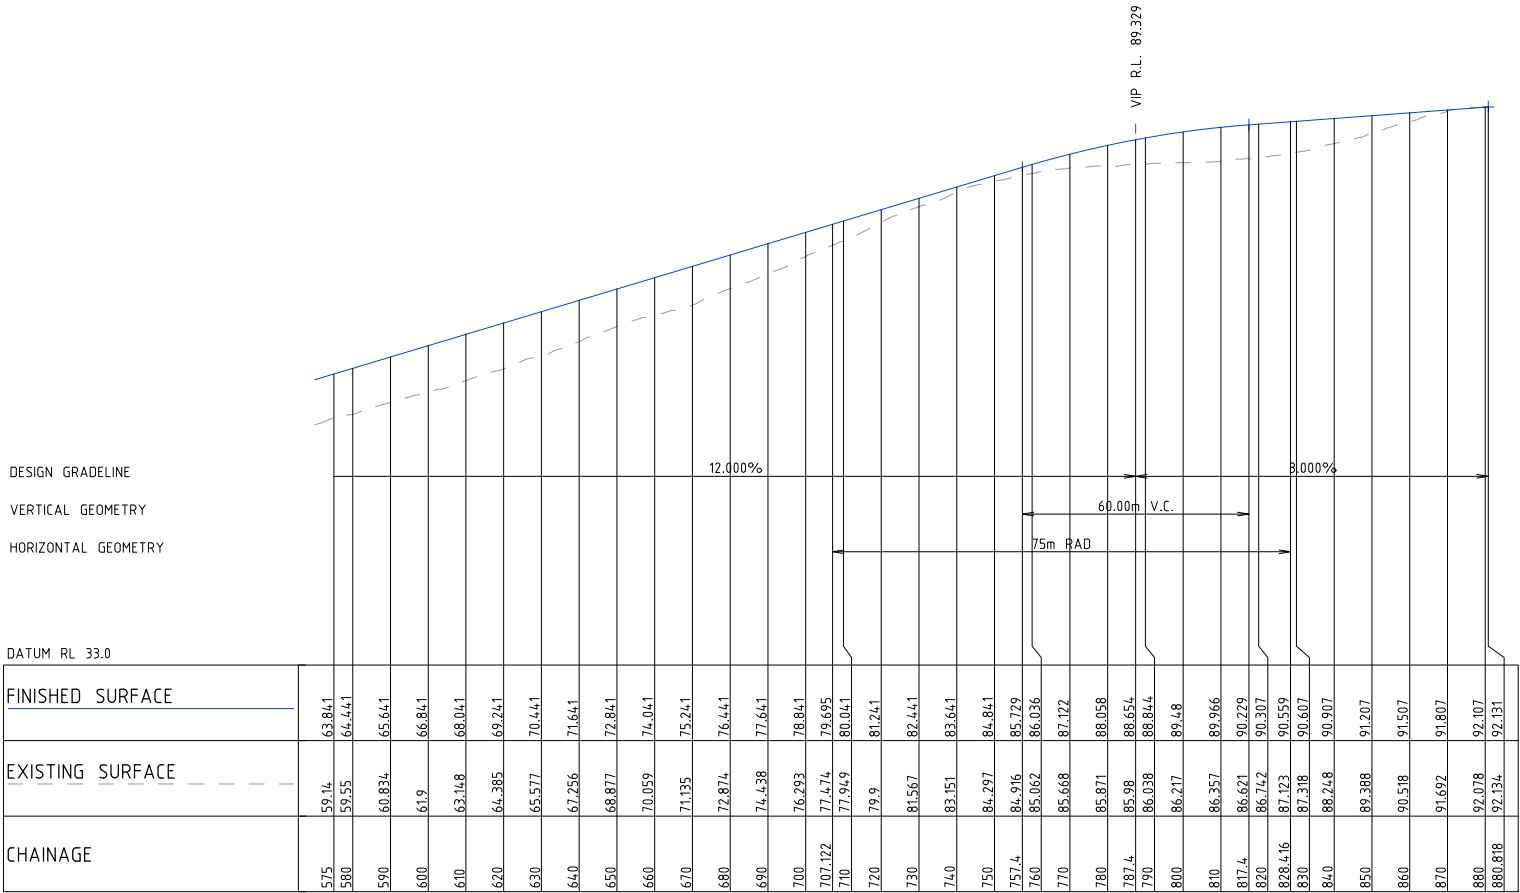

LONGITUDINAL SECTION ALONG MC04

REVISION	DESCRIPTION	ISSUED	VER'D	APP'D	DATE
1	ISSUED FOR DRAFT REVIEW	LS		CS	30.09.20
2	ISSUED FOR REVIEW	LS		CS	09.11.20
3	ISSUED FOR SCHEMATIC DESIGN	LS		CS	29.01.21
4	ISSUED FOR DRAFT SSDA	LS		CS	25.02.21
5	ISSUED FOR DRAFT SSDA	LS		CS	09.03.21
6	ISSUED FOR SSDA	LS		CS	31.03.21



CLIENT

DRAWING NOT TO BE USED FOR CONSTRUCTION
UNLESS VERIFICATION SIGNATURE HAS BEEN ADDED



THE COPYRIGHT OF THIS DRAWING REMAINS WITH
NORTHROP CONSULTING ENGINEERS PTY LTD

ALL DIMENSIONS TO BE VERIFIED ON SITE BEFORE
COMMENCING WORK.
NORTHROP ACCEPTS NO RESPONSIBILITY FOR THE
USABILITY, COMPLETENESS OR SCALE OF DRAWINGS
TRANSFERRED ELECTRONICALLY.
THIS DRAWING MAY HAVE BEEN PREPARED USING COLOUR,
AND MAY BE INCOMPLETE IF COPIED TO BLACK & WHITE.



Suite 4, 215 Pacific Hwy, Charlestown NSW 2290
P.O. Box 180, Charlestown NSW 2290
Ph: (02) 4943 1777 Fax: (02) 4943 1577
Email: newcastle@northrop.com.au ABN 81 094 433 100

PROJECT

**JOHN HUNTER HOSPITAL
AND INNOVATION PRECINCT
LOOKOUT ROAD, NEW
LAMBTON HEIGHTS N.S.W**

DRAWING TITLE

**CIVIL ENGINEERING PACKAGE
ROAD LONG SECTIONS
SHEET 2**

JOB NUMBER

NL191366

DRAWING NUMBER

C502-DA

REVISION

6

DRAWING SHEET SIZE = A1



CLIENT

DRAWING NOT TO BE USED FOR CONSTRUCTION
UNLESS VERIFICATION SIGNATURE HAS BEEN ADDED

	ALL DIMENSIONS TO BE VERIFIED ON SITE BEFORE COMMENCING WORK. NORTHROP ACCEPTS NO RESPONSIBILITY FOR THE USABILITY, COMPLETENESS OR SCALE OF DRAWINGS TRANSFERRED ELECTRONICALLY. THIS DRAWING MAY HAVE BEEN PREPARED USING COLOUR, AND MAY BE INCOMPLETE IF COPIED TO BLACK & WHITE.
--	---

PROJECT

**JOHN HUNTER HOSPITAL
AND INNOVATION PRECINCT
LOOKOUT ROAD, NEW
LAMBTON HEIGHTS N.S.W**

JOB NUMBER	
NL191366	
DRAWING NUMBER	REVISION
C503-DA	6
DRAWING SHEET SIZE = A1	

Appendix C – Mines Map



LEGEND

- Site boundary
- Proposed roads
- Deep mine borehole (Coffey 1983)
- Proposed building footprint
- Proposed grouted bords

Aerial image taken from Nearmap, June 11 2019
(used in accordance with a commercial licence)

RT's obtained from Department of Trade & Investment
RT0255.R10000248.Plan of abandonment- sheet 1 (part 2) of 7

0510203040


metres

GEOTECHNICAL • ENVIRONMENTAL

MINE OVERLAY AND GROUT PLAN
JOHN HUNTER HEALTH AND
INNOVATION PRECINCT

CLIENT	Health Infrastructure	RCA Ref		14399	
DRAWN BY	MA	SCALE	1:1,000 (A3)	DRAWING No	1
APPROVED BY	RJC	DATE	12/05/2021	OFFICE	NEWCASTLE
				REV	0

Appendix D – Shoring Plans

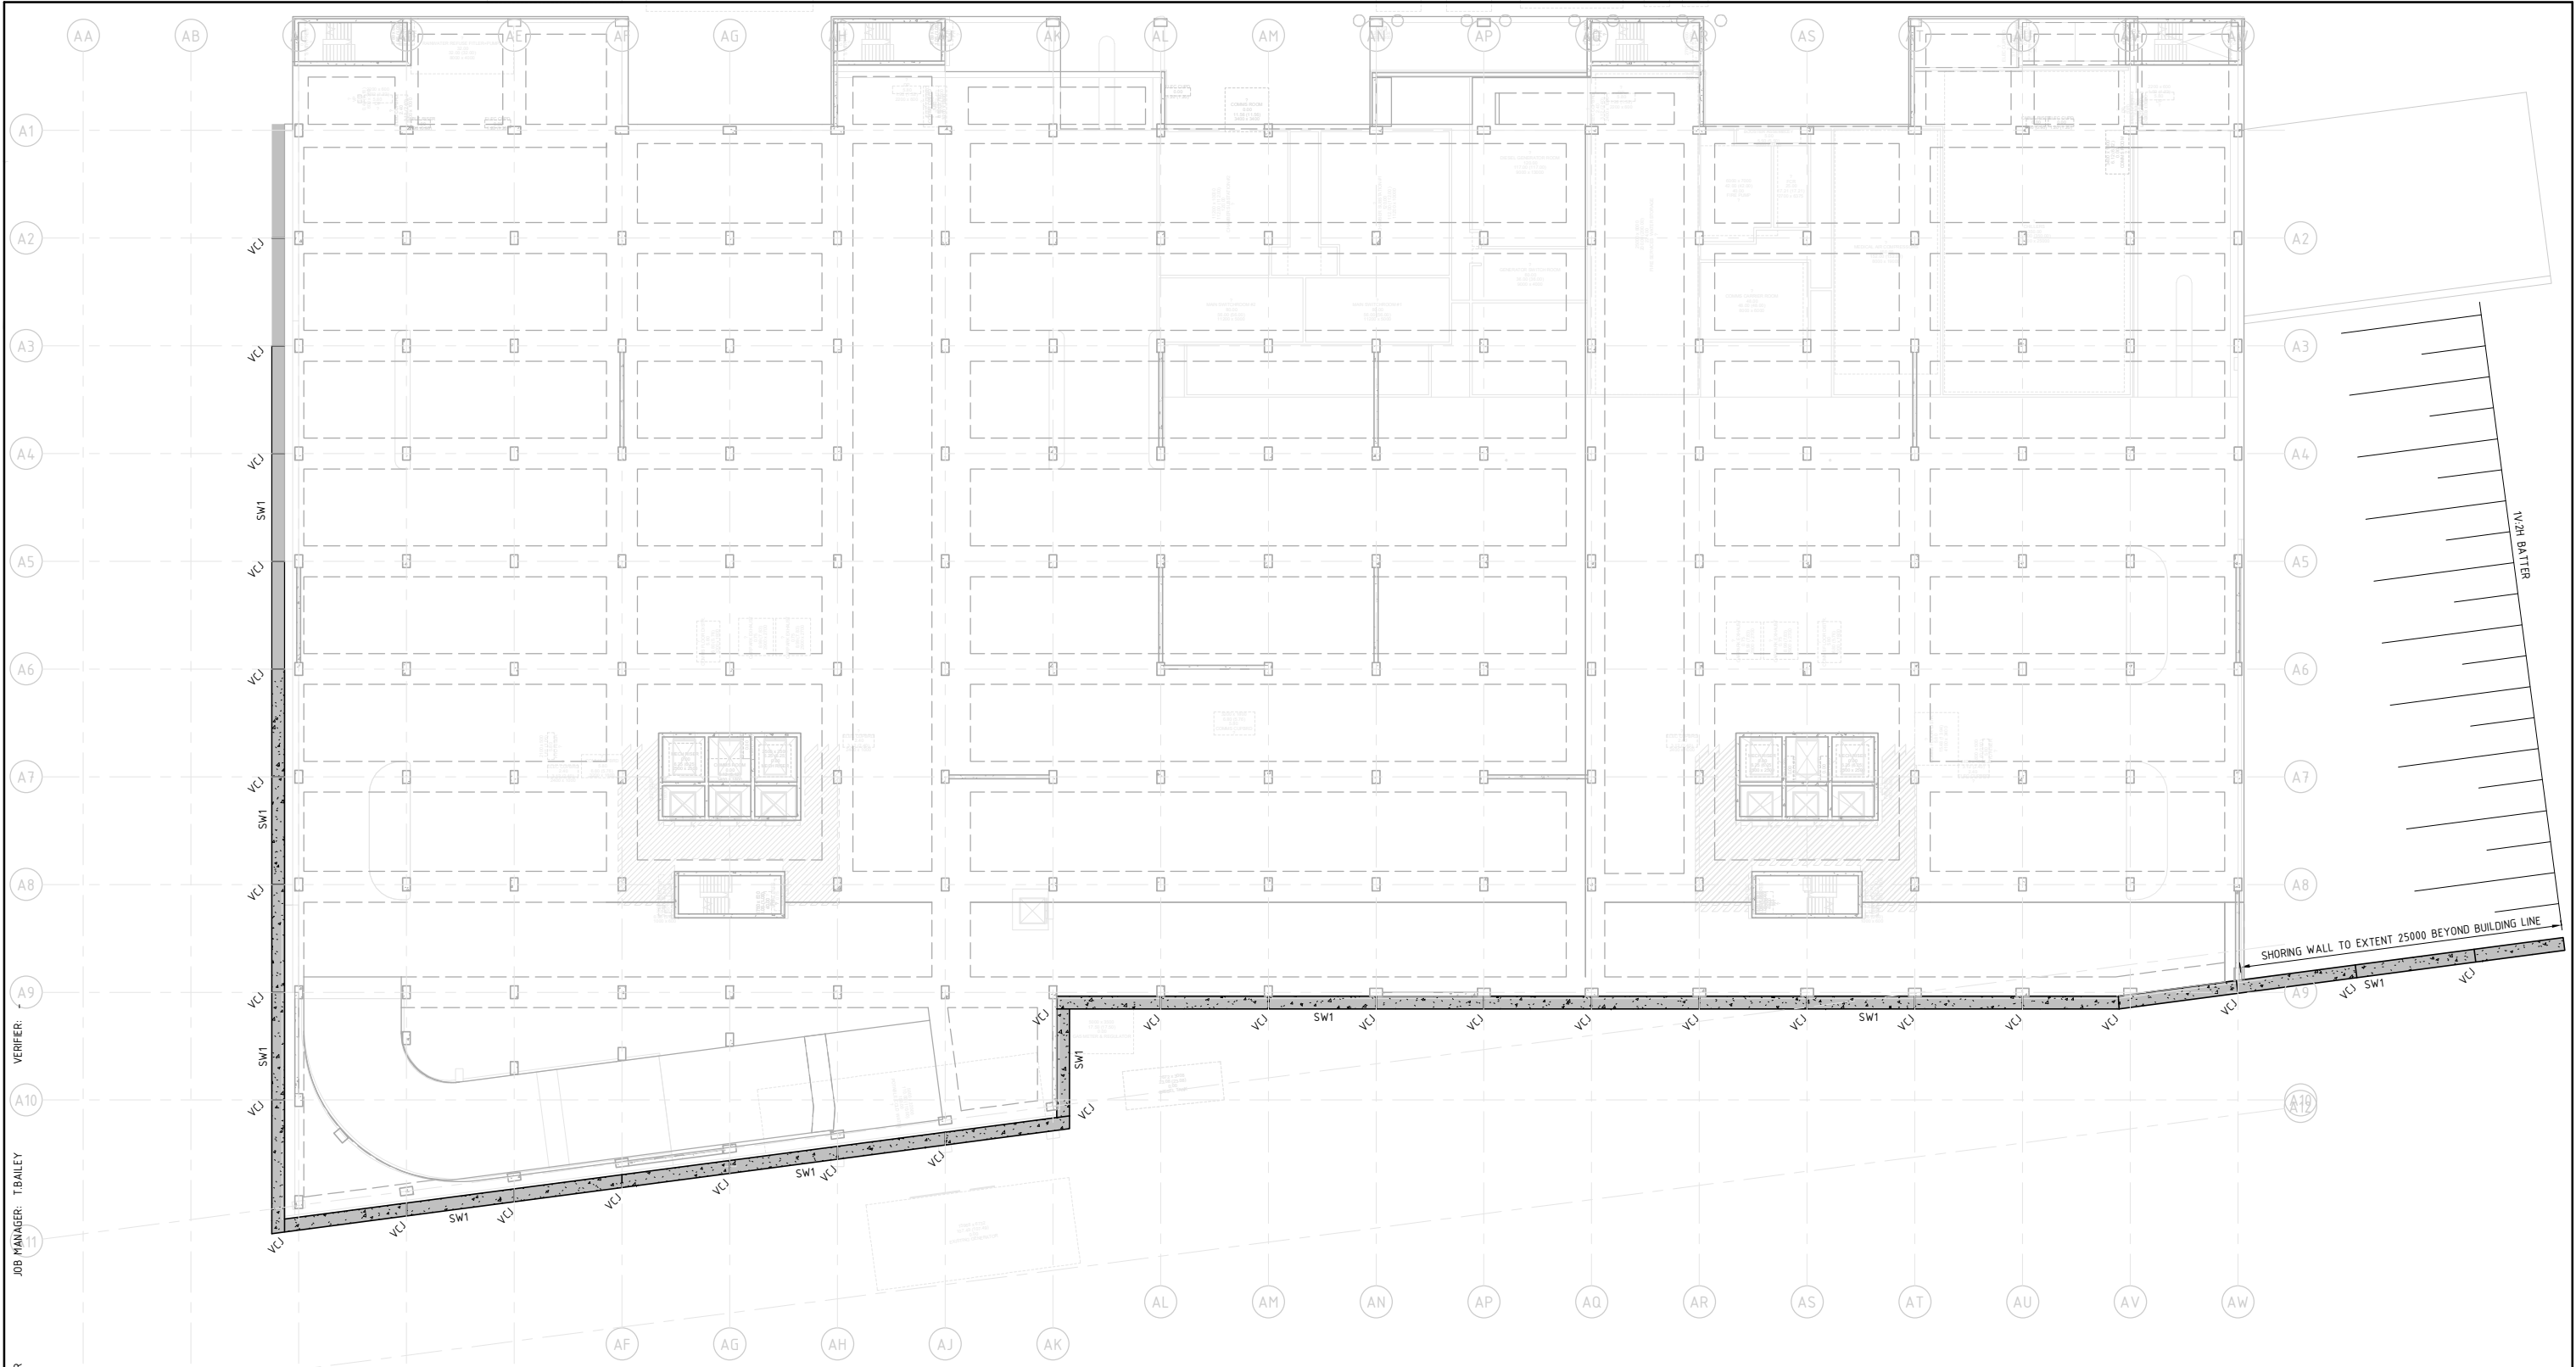

VERIFIER:

JOB MANAGER: TBAILEY

DESIGNED: GLAVER

DRAWN: BOBSON

SHORING WALL PLAN

- SHORING WALL TYPE SCHEDULE-		
MARK	THICKNESS	COMMENTS
SHORING WALL		
SW1		

LEGEND



DENOTES VERTICAL CONTROL JOINT LOCATION, REFER TYPICAL DETAIL

REV	DESCRIPTION	ISSUED	VERD	APP'D	DATE
1	ISSUED FOR INFORMATION	B.G.		T.B.	23.10.20
2	ISSUED FOR APPROVAL	D.L.		T.B.	09.10.20

CLIENT

NSW GOVERNMENT Health Infrastructure

DRAWINGS NOT TO BE USED FOR CONSTRUCTION UNLESS VERIFICATION SIGNATURE HAS BEEN ADDED

ARCHITECT

BVM

THE COPYRIGHT OF THIS DRAWING REMAINS WITH NORTHROP CONSULTING ENGINEERS PTY LTD

ALL SETOUT TO ARCHITECT'S DRAWINGS. DIMENSIONS TO BE VERIFIED WITH ARCHITECT AND BUILDER BEFORE COMMENCING SHOP DRAWINGS OR SITE WORK. NORTHROP ACCEPTS NO RESPONSIBILITY FOR THE USABILITY, COMPLETENESS OR SCALE OF DRAWINGS TRANSFERRED ELECTRONICALLY.

0 2500 5000 7500 10000 12500 PLAN

NORTHROP

Newcastle

Level 1, 215 Pacific Highway, Charlestown N.S.W. 2290
Ph (02) 4943 1777 Email: newcastle@northrop.com.au
ABN 81 094 433 100

PROJECT

JOHN HUNTER HEALTH AND INNOVATION PRECINCT

DRAWING TITLE

STRUCTURAL DRAWING SHORING WALL PLAN

JOB NUMBER **NL191366**


PROJECT INFORMATION

DRAWING NUMBER	REVISION
B3-11	2


DRAWING SHEET SIZE = A1

NOT FOR CONSTRUCTION

VERIFIER: -
JOB MANAGER: TBAILEY
DESIGNED: GLAVER
DRAWN: BOBSON

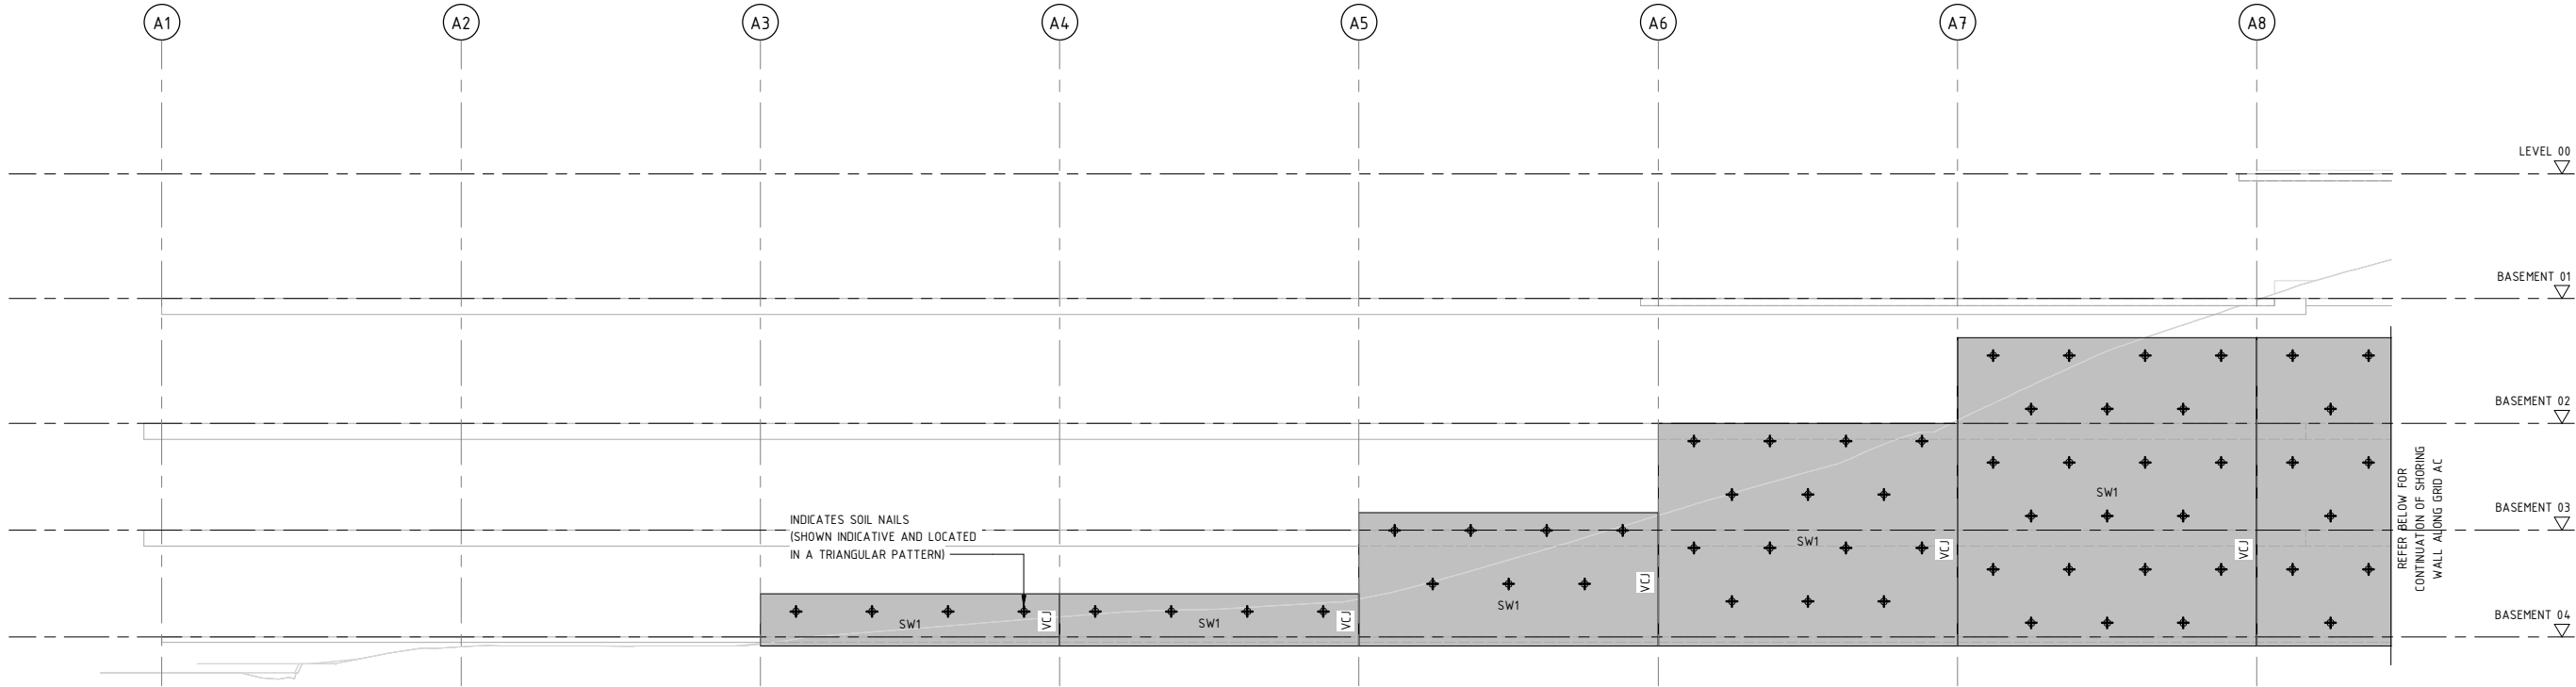

SHORING ELEVATION - GRID AC - PART A

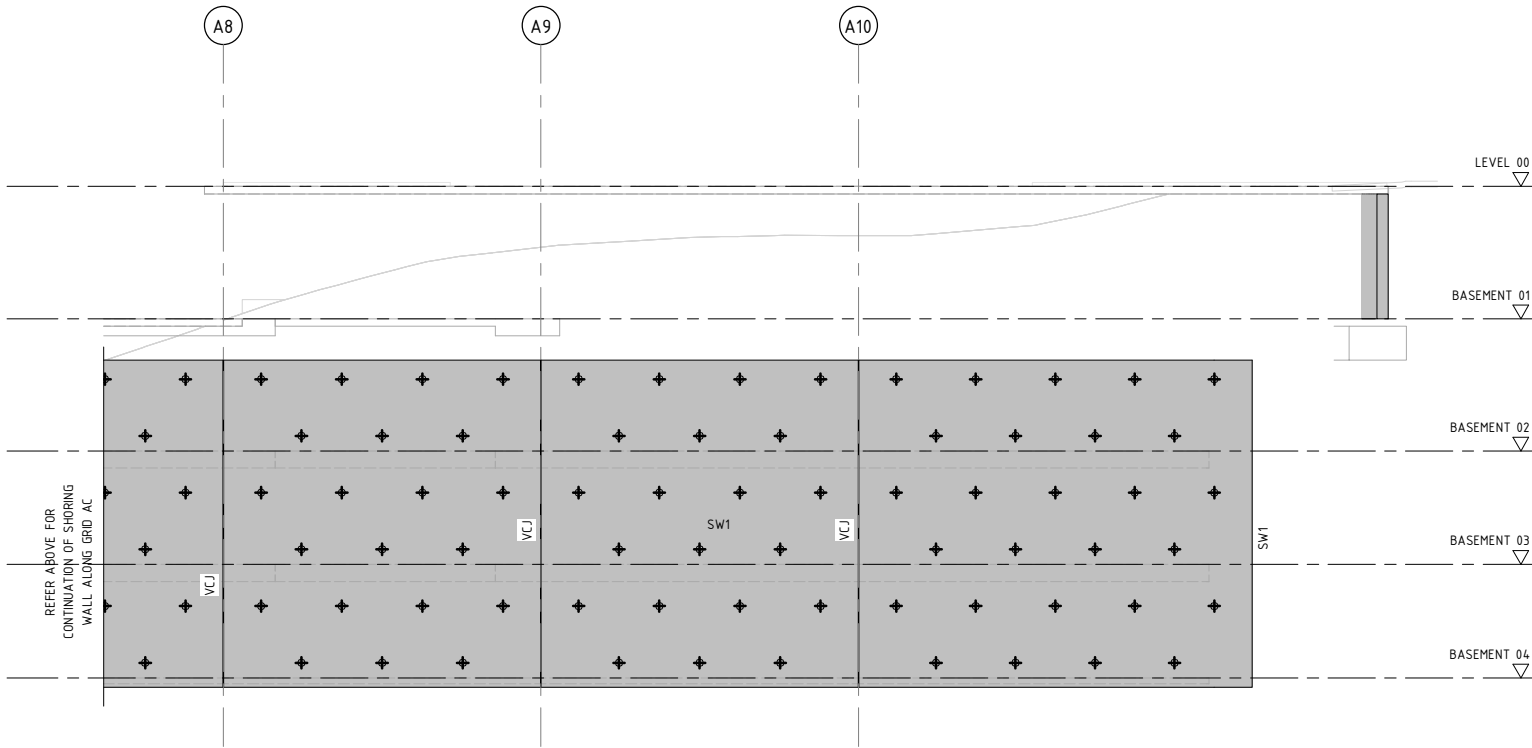

SHORING ELEVATION - GRID AC - PART B

NOT FOR CONSTRUCTION

REV	DESCRIPTION	ISSUED	VER'D	APP'D	DATE
1	ISSUED FOR INFORMATION	B.G.		T.B.	23.10.20
2	ISSUED FOR APPROVAL	D.L.		T.B.	09.10.20

NSW GOVERNMENT

Health Infrastructure

DRAWINGS NOT TO BE USED FOR CONSTRUCTION UNLESS VERIFICATION SIGNATURE HAS BEEN ADDED

ARCHITECT

BVN

THE COPYRIGHT OF THIS DRAWING REMAINS WITH NORTHROP CONSULTING ENGINEERS PTY LTD

ALL SETOUT TO ARCHITECT'S DRAWINGS. DIMENSIONS TO BE VERIFIED WITH ARCHITECT AND BUILDER BEFORE COMMENCING SHOP DRAWINGS OR SITE WORK. NORTHROP ACCEPTS NO RESPONSIBILITY FOR THE USABILITY, COMPLETENESS OR SCALE OF DRAWINGS TRANSFERRED ELECTRONICALLY.

0 1000 2000 3000 4000 5000 ELEVATIONS

NORTHROP
Newcastle
Level 1, 215 Pacific Highway, Charlestown N.S.W. 2290
Ph (02) 4943 1777 Email: newcastle@northrop.com.au
ABN 81 094 433 100

PROJECT

JOHN HUNTER HEALTH AND INNOVATION PRECINCT

DRAWING TITLE

STRUCTURAL DRAWING
SHORING WALL ELEVATIONS - SHEET 1

JOB NUMBER NL191366

PROJECT INFORMATION

DRAWING NUMBER

REVISION

B3-30

2


DRAWING SHEET SIZE = A1

VERIFIER: -


JOB MANAGER: TBAILEY

DESIGNED: GLAVER

DRAWN: BOBSON

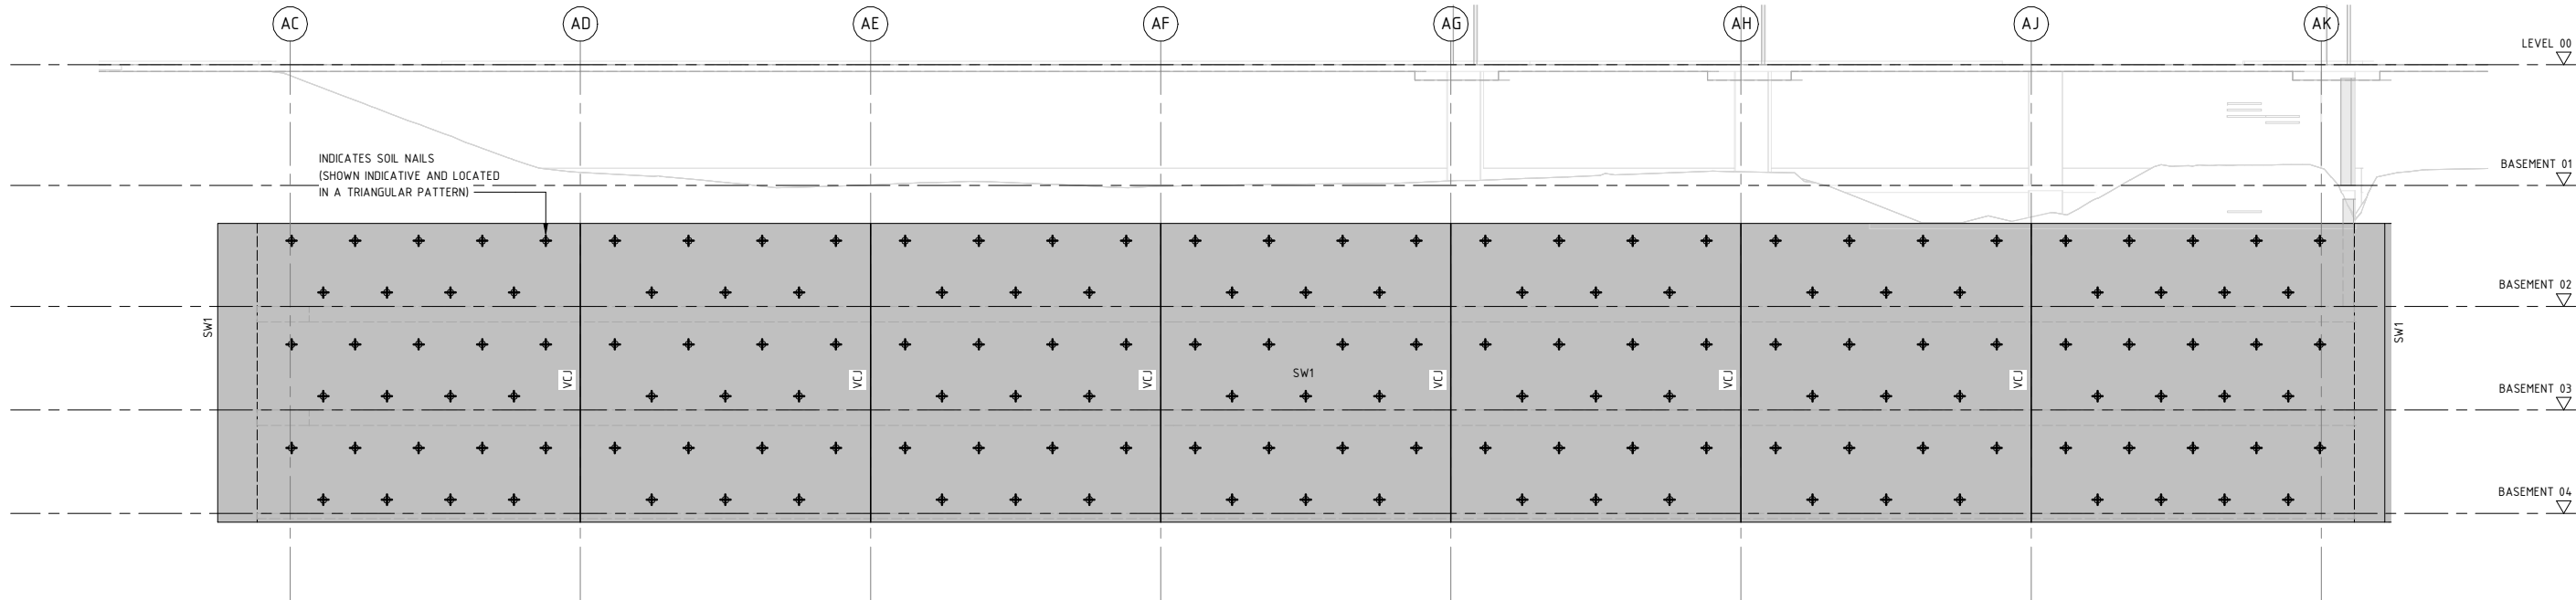

SHORING ELEVATION - GRID A11

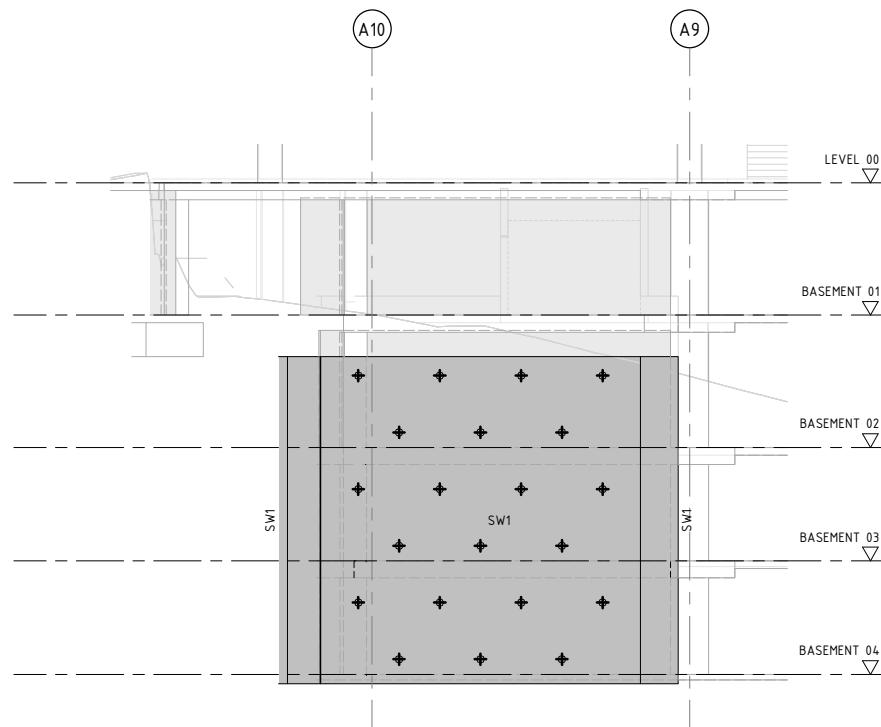

SHORING ELEVATION - GRID AK

NOT FOR CONSTRUCTION

REV	DESCRIPTION	ISSUED	VER'D	APP'D	DATE
1	ISSUED FOR INFORMATION	B.G.		T.B.	23.10.20
2	ISSUED FOR APPROVAL	D.L.		T.B.	09.10.20

CLIENT



DRAWINGS NOT TO BE USED FOR CONSTRUCTION UNLESS VERIFICATION SIGNATURE HAS BEEN ADDED

ARCHITECT



THE COPYRIGHT OF THIS DRAWING REMAINS WITH NORTHROP CONSULTING ENGINEERS PTY LTD



ALL SETOUT TO ARCHITECT'S DRAWINGS. DIMENSIONS TO BE VERIFIED WITH ARCHITECT AND BUILDER BEFORE COMMENCING SHOP DRAWINGS OR SITE WORK. NORTHROP ACCEPTS NO RESPONSIBILITY FOR THE USABILITY, COMPLETENESS OR SCALE OF DRAWINGS TRANSFERRED ELECTRONICALLY.

0 1000 2000 3000 4000 5000 ELEVATIONS



Newcastle

Level 1, 215 Pacific Highway, Charlestown N.S.W. 2290
Ph (02) 4943 1777 Email: newcastle@northrop.com.au
ABN 81 094 433 100

PROJECT

JOHN HUNTER HEALTH AND INNOVATION PRECINCT

DRAWING TITLE

STRUCTURAL DRAWING
SHORING WALL ELEVATIONS - SHEET 2

JOB NUMBER NL191366

PROJECT INFORMATION

DRAWING NUMBER B3-31

REVISION 2

DRAWING SHEET SIZE = A1

SHORING WALL SW1 SECTION
NAIL DIAMETER = 25mm
HOLE DIAMETER = 100mm

TYPICAL SHORING WALL SW1 SECTION

TYPICAL SW1 CORNER PLAN

TYPICAL VCJ DETAIL

SHORING WALL SW1 PART ELEVATION

VERIFIER: -

JOB MANAGER: T.BAILEY

DESIGNED: G.LAVER

DRAWN: B.GIBSON

NOT FOR CONSTRUCTION

REV	DESCRIPTION	ISSUED	VER'D	APP'D	DATE	CLIENT	ARCHITECT		ALL SETOUT TO ARCHITECT'S DRAWINGS. DIMENSIONS TO BE VERIFIED WITH ARCHITECT AND BUILDER BEFORE COMMENCING SHOP DRAWINGS OR SITE WORK. NORTHROP ACCEPTS NO RESPONSIBILITY FOR THE USABILITY, COMPLETENESS OR SCALE OF DRAWINGS TRANSFERRED ELECTRONICALLY.	 Newcastle Level 1, 215 Pacific Highway - Charlestown N.S.W. 2290 Ph (02) 4943 1777 Email: newcastle@northrop.com.au ASN 81 094 433 100	PROJECT	JOHN HUNTER HEALTH AND INNOVATION PRECINCT	STRUCTURAL DRAWING SHORING DETAILS	JOB NUMBER NL191366
1	ISSUED FOR INFORMATION	B.G.		T.B.	23.10.20			PROJECT INFORMATION						
2	ISSUED FOR APPROVAL	D.L.		T.B.	09.10.20			DRAWING NUMBER	REVISION					
								B3-35	2					
								DRAWING SHEET SIZE = A1						
						DRAWINGS NOT TO BE USED FOR CONSTRUCTION UNLESS VERIFICATION SIGNATURE HAS BEEN PROVIDED	THE COPYRIGHT OF THIS DRAWING REMAINS WITH NORTHROP							