



1 STAGE 1
A401 1 : 500

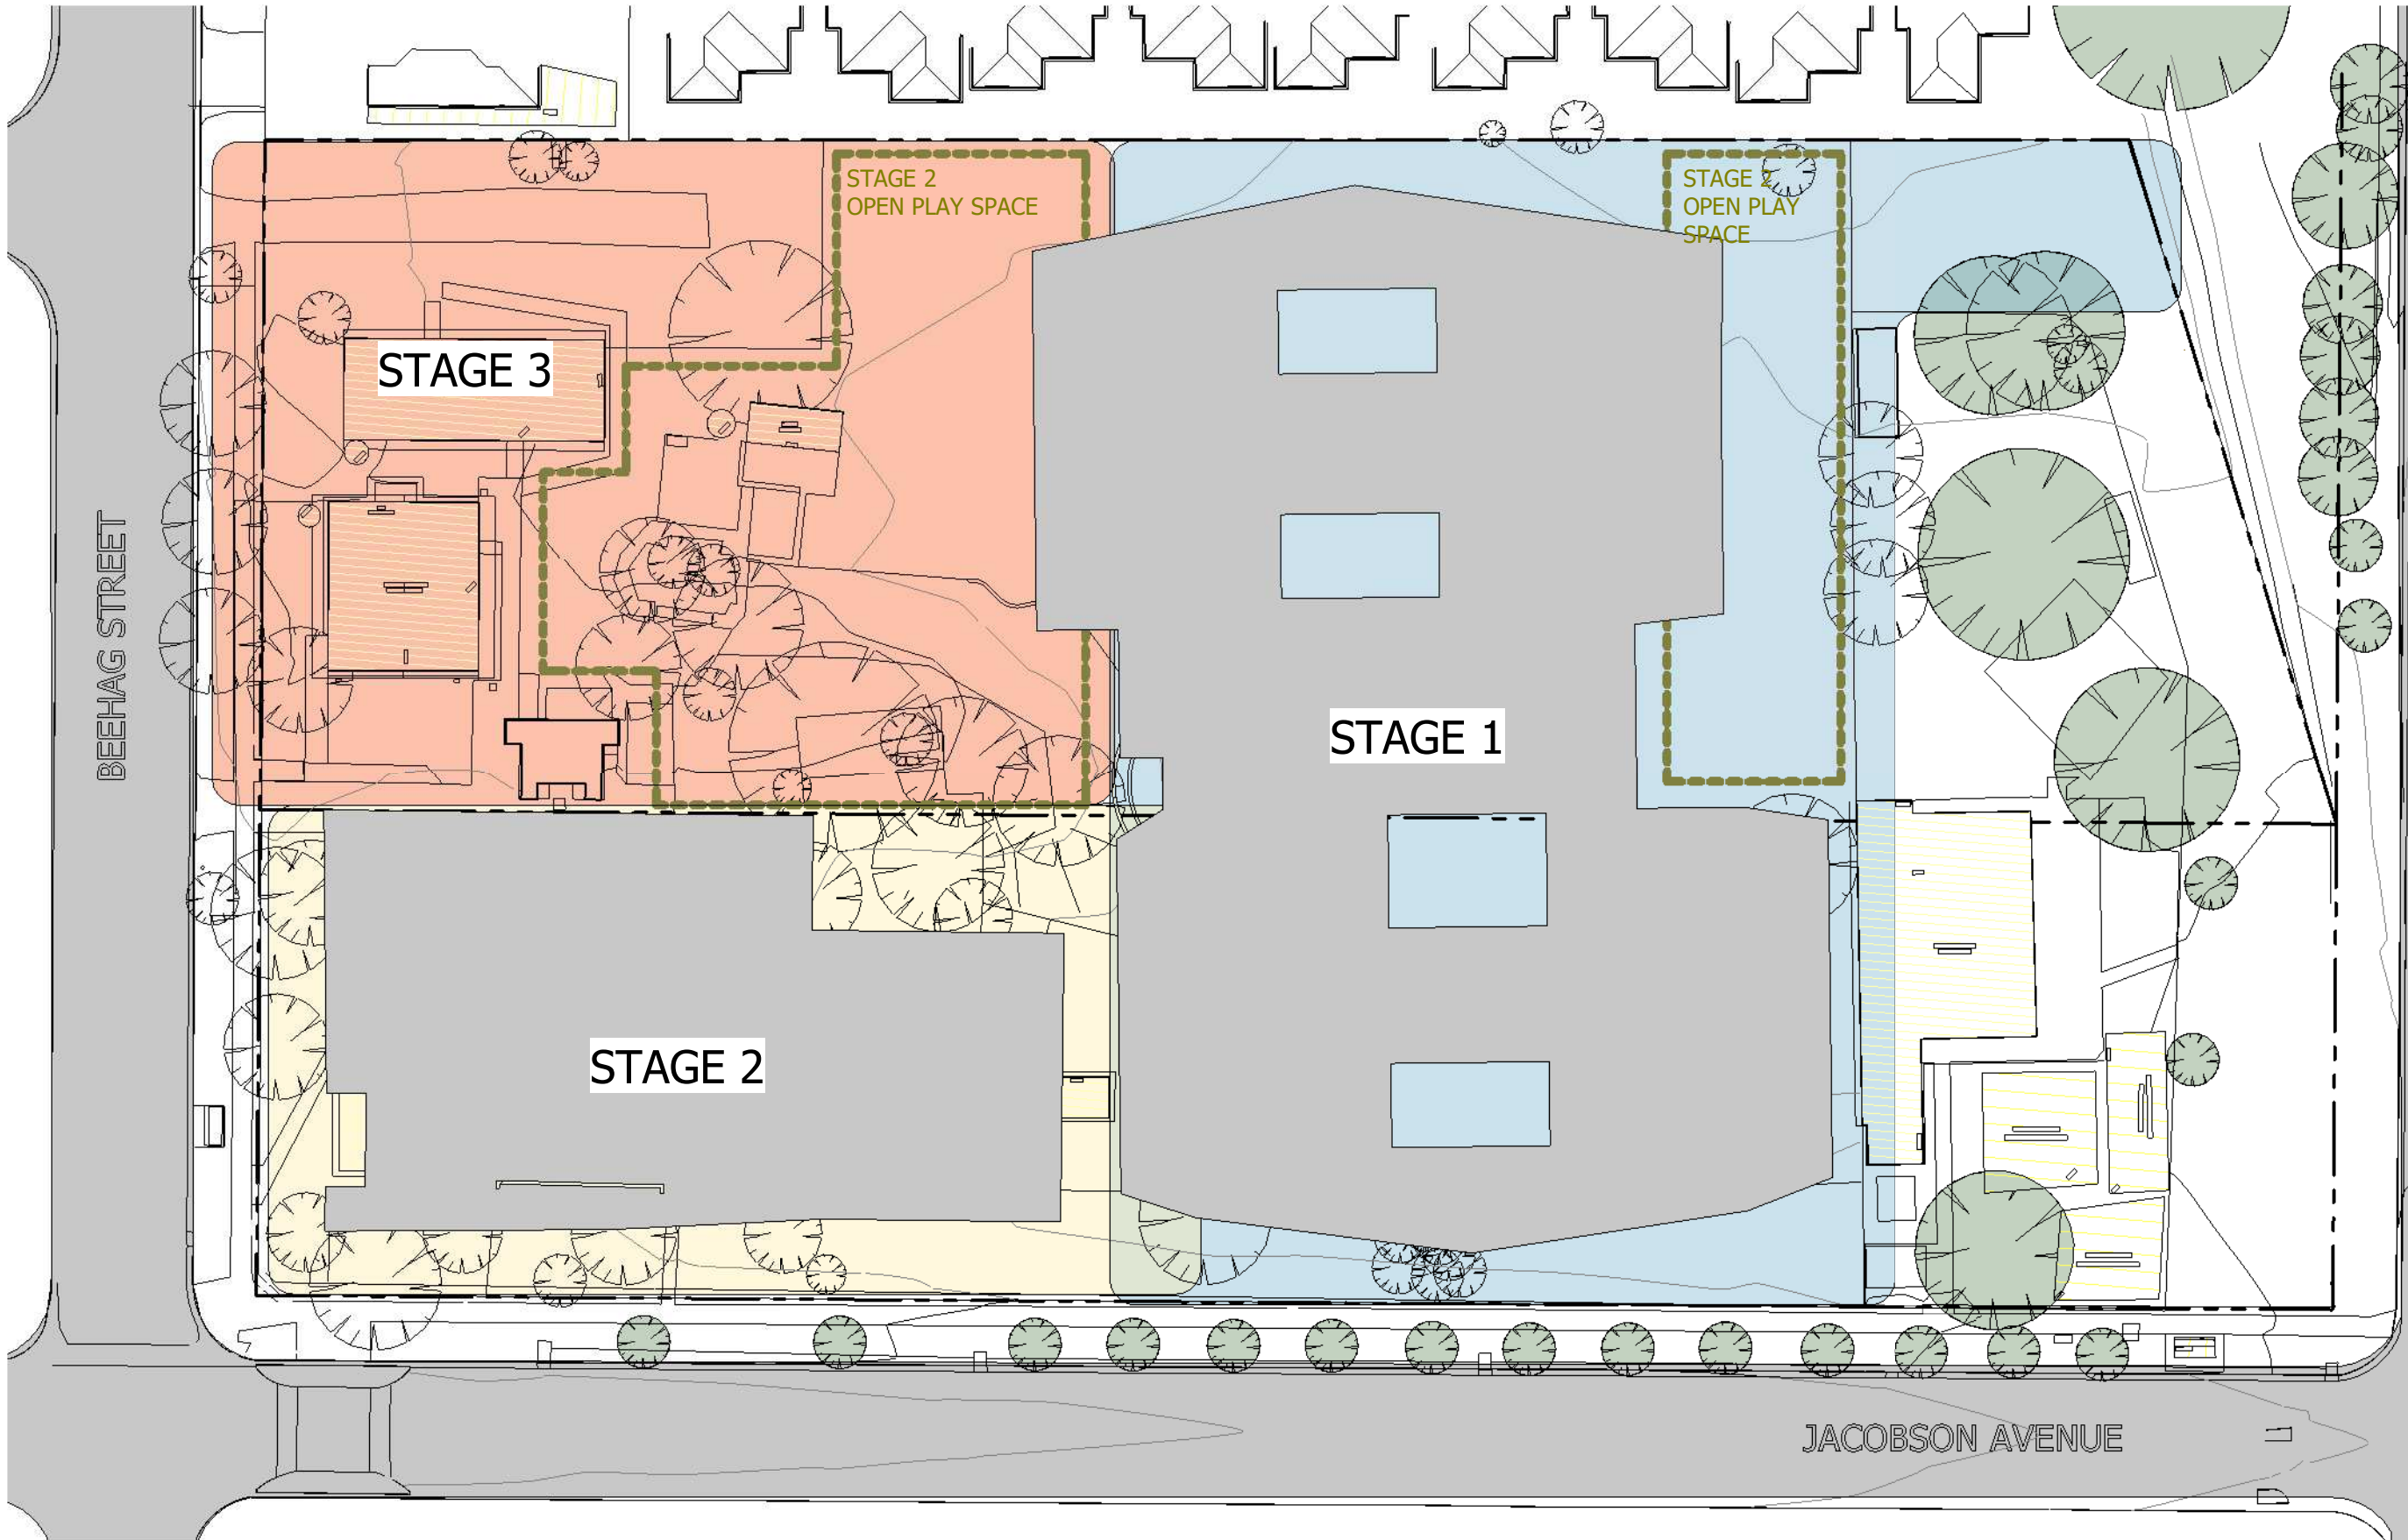

2 STAGE 2
A401 1 : 500

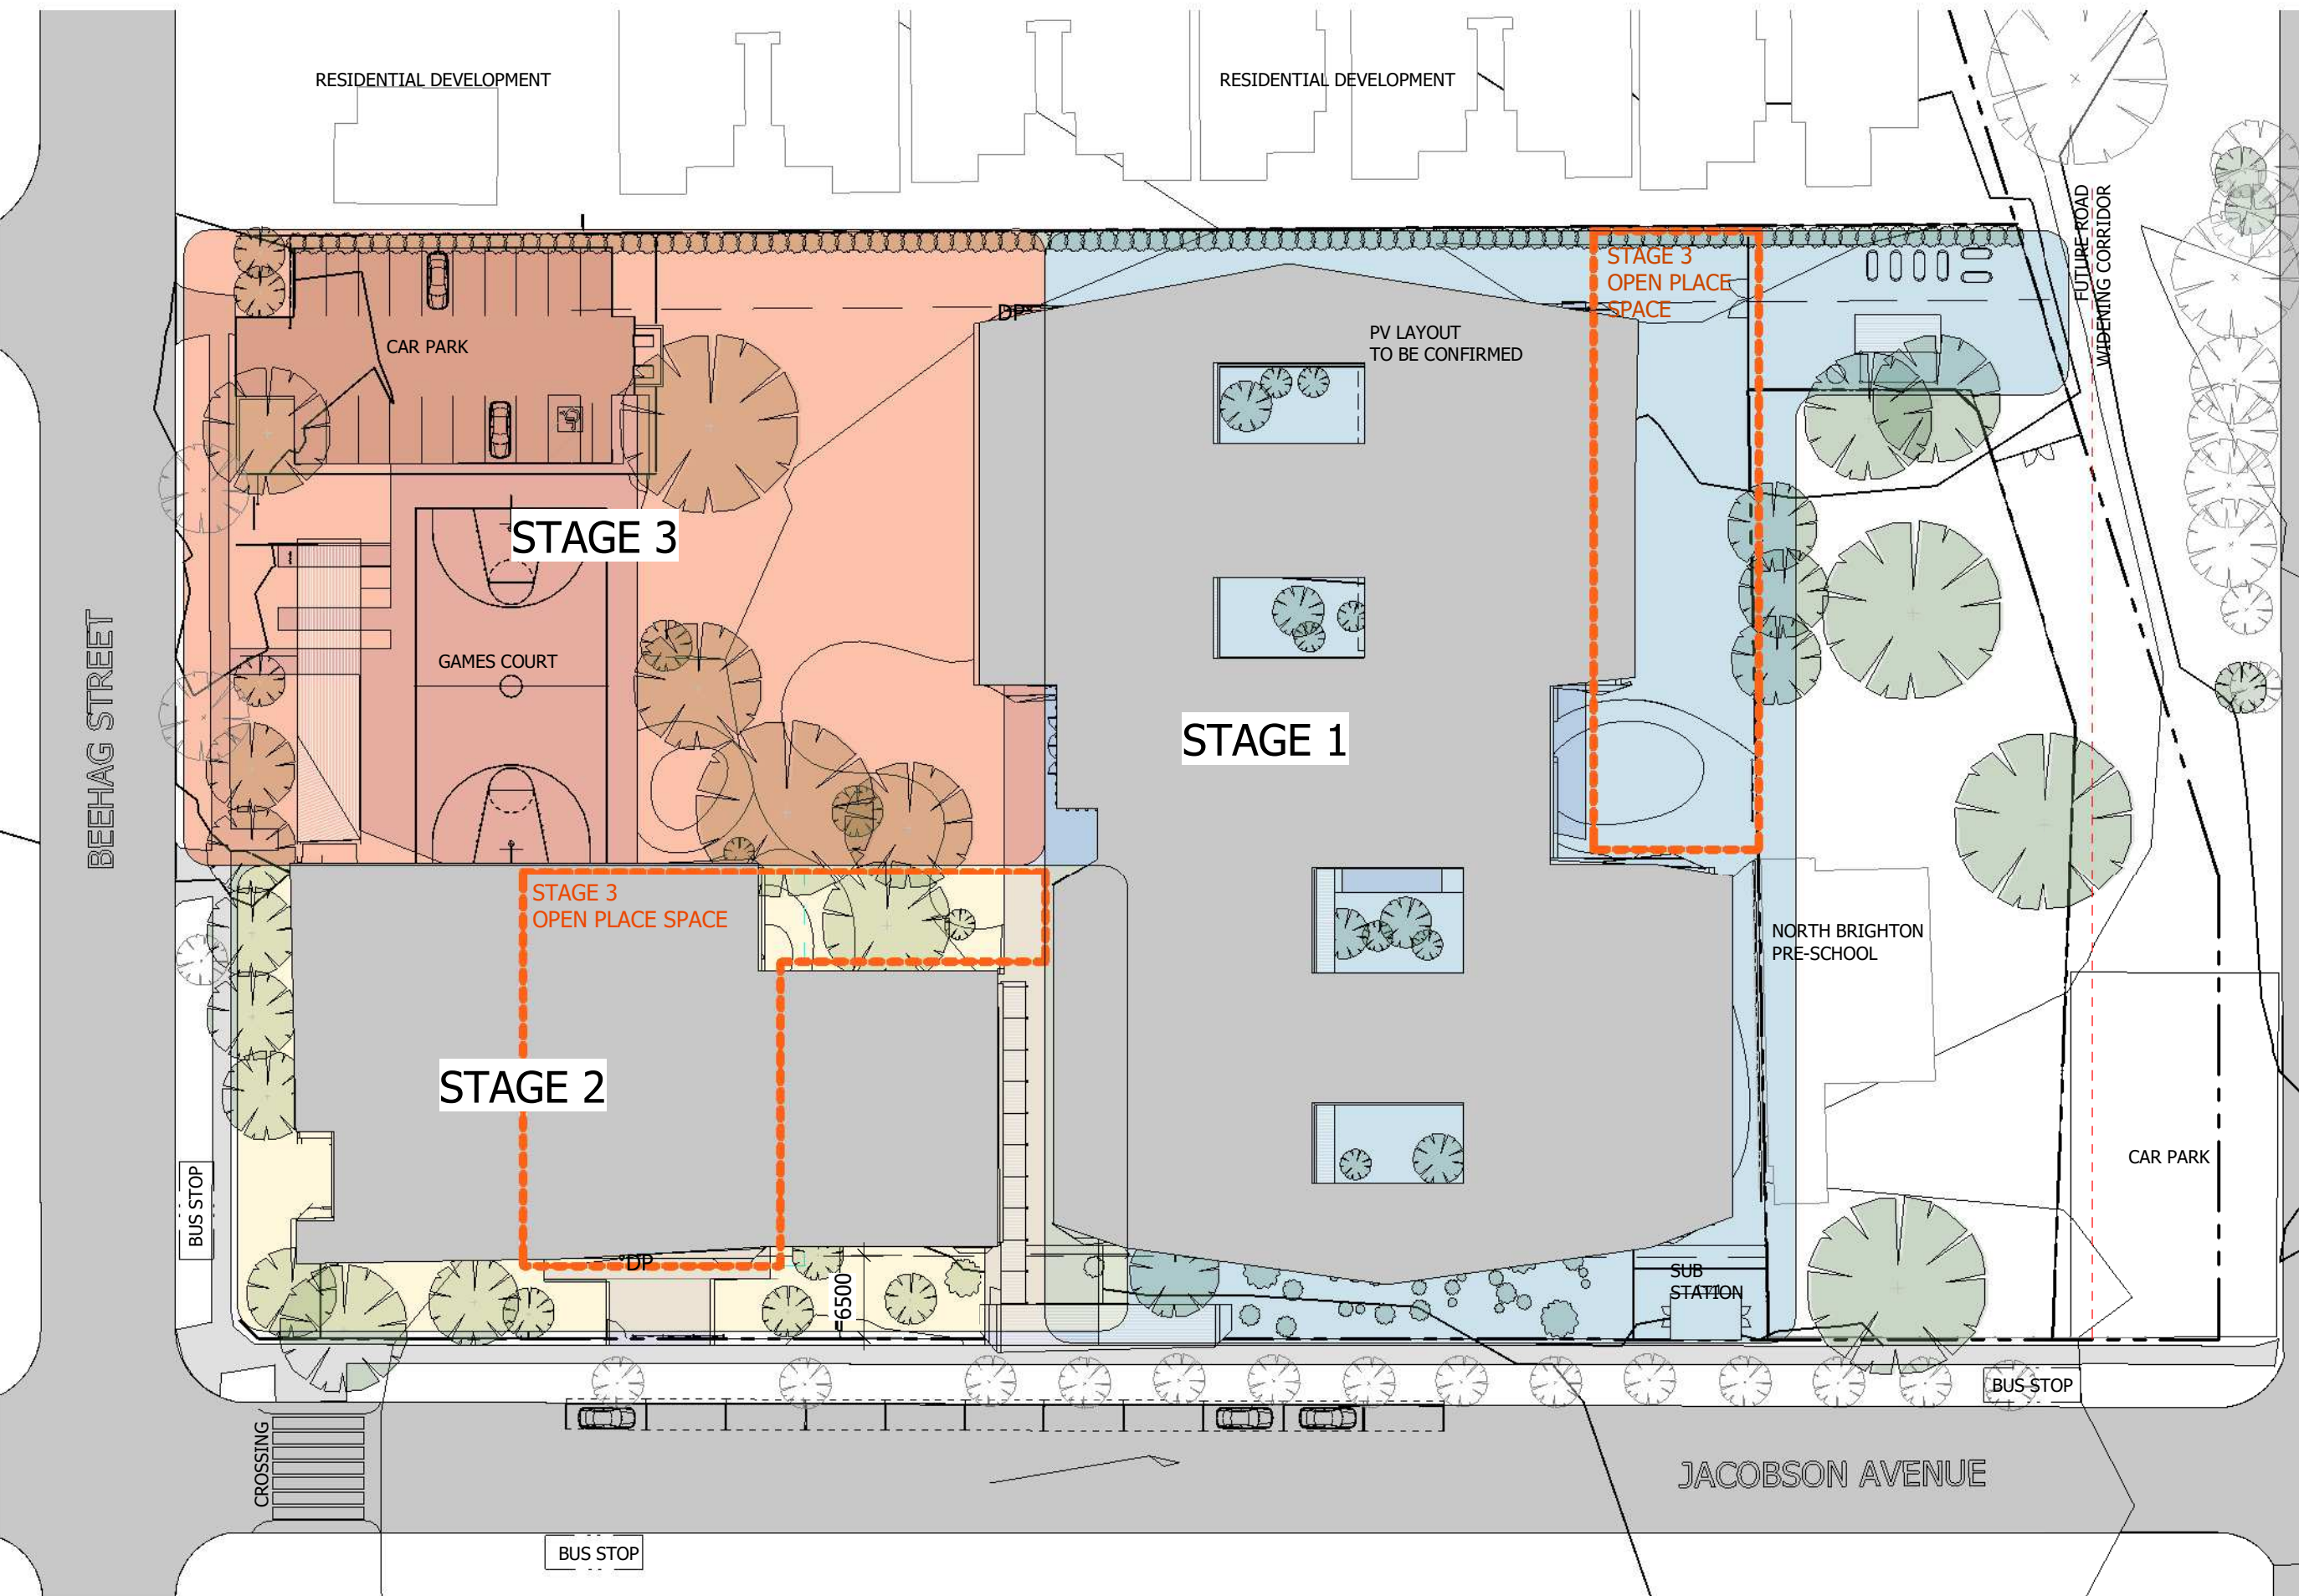

3 STAGE 3
A401 1 : 500

Early Works:
The early works consisted of all hard and soft landscaping in the community garden. All structures and services to be included in stage 1.

Stage 1:
Establishment of site facilities and compound. Preparation of site and construction of Learning Building.
Completion of the remaining works in the community garden.
- 2688m² of open play space

Stage 2:
Remove existing classrooms and construct new admin and hall.
- 2143m² of open play space

Stage 3:
Remove existing library and admin, and construct carpark and remaining landscaping.
- 1422m² of open play space

note:
-open play spaces could be subject to change once a contractor is engaged.

Notes
The information contained in this document is copyright and may not be used or reproduced for any other project or purpose.
Verify all dimensions and levels on site and report any discrepancies to dwp for direction prior to the commencement of work.
Drawings are to be read in conjunction with all other contract documents.
Use figured dimensions only. Do not scale from drawings. dwp cannot guarantee the accuracy of content and format for copies of drawings issued electronically. The completion of the Issue Details Checked and Authorised section is confirmation of the status of the drawing. The drawing shall not be used for construction unless endorsed 'For Construction' and authorised for issue.
© dwp Australia Pty Ltd
Registered Business Name dwp Australia ABN 37 169 328 018
David Rose Nominated Architect NSW ARB 4882
© Copyright 2011 dwp.
ALL RIGHTS RESERVED.
Reproduction prohibited unless authorised in writing by dwp.

CONCEPT DESIGN

NOT TO BE USED DURING CONSTRUCTION

| | | | | |
|---|-----------------------|----------|----|----|
| E | SSD ISSUE | 14.01.19 | RS | RS |
| D | FOR REVIEW | 17.09.18 | DD | RS |
| C | CONCEPT DESIGN REPORT | 24.08.18 | DD | RS |
| B | PRG MEETING | 04.07.18 | DD | RS |
| A | CONCEPT DESIGN | 29.06.18 | DD | RS |

Issue Description Date Chk Auth
Architect/ Designer
dwp
www.dwp.com

Client
NSW Dept of Education & School
Infrastructure NSW

Project
KYEEMAGH PUBLIC SCHOOL

Location
JACOBSON AVE, KYEEMAGH NSW 2216

Project Number
AUSYD-17-0774

Drawing
STAGING PLAN

Scale (A1)
1 : 500
Date Printed
18-Jan-19 4:49:30 PM
Drawing Number
CS204
Issue
E

