




1 A2501 TEACHING BLOCK ELEVATION 1
A1204/ 1 : 100

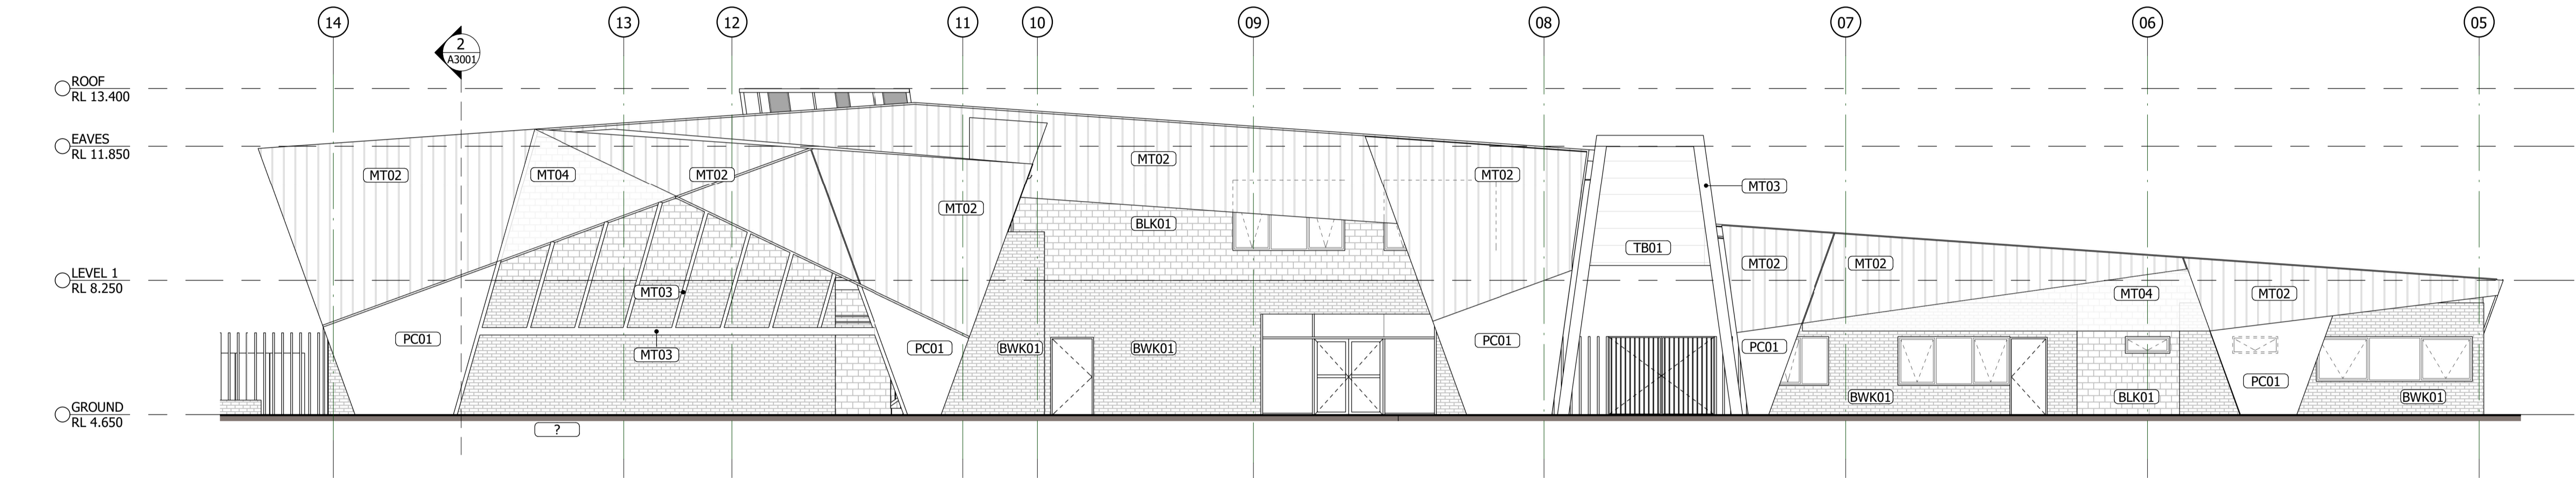

2 A2501 TEACHING BLOCK ELEVATION 2
A1204/ 1 : 100

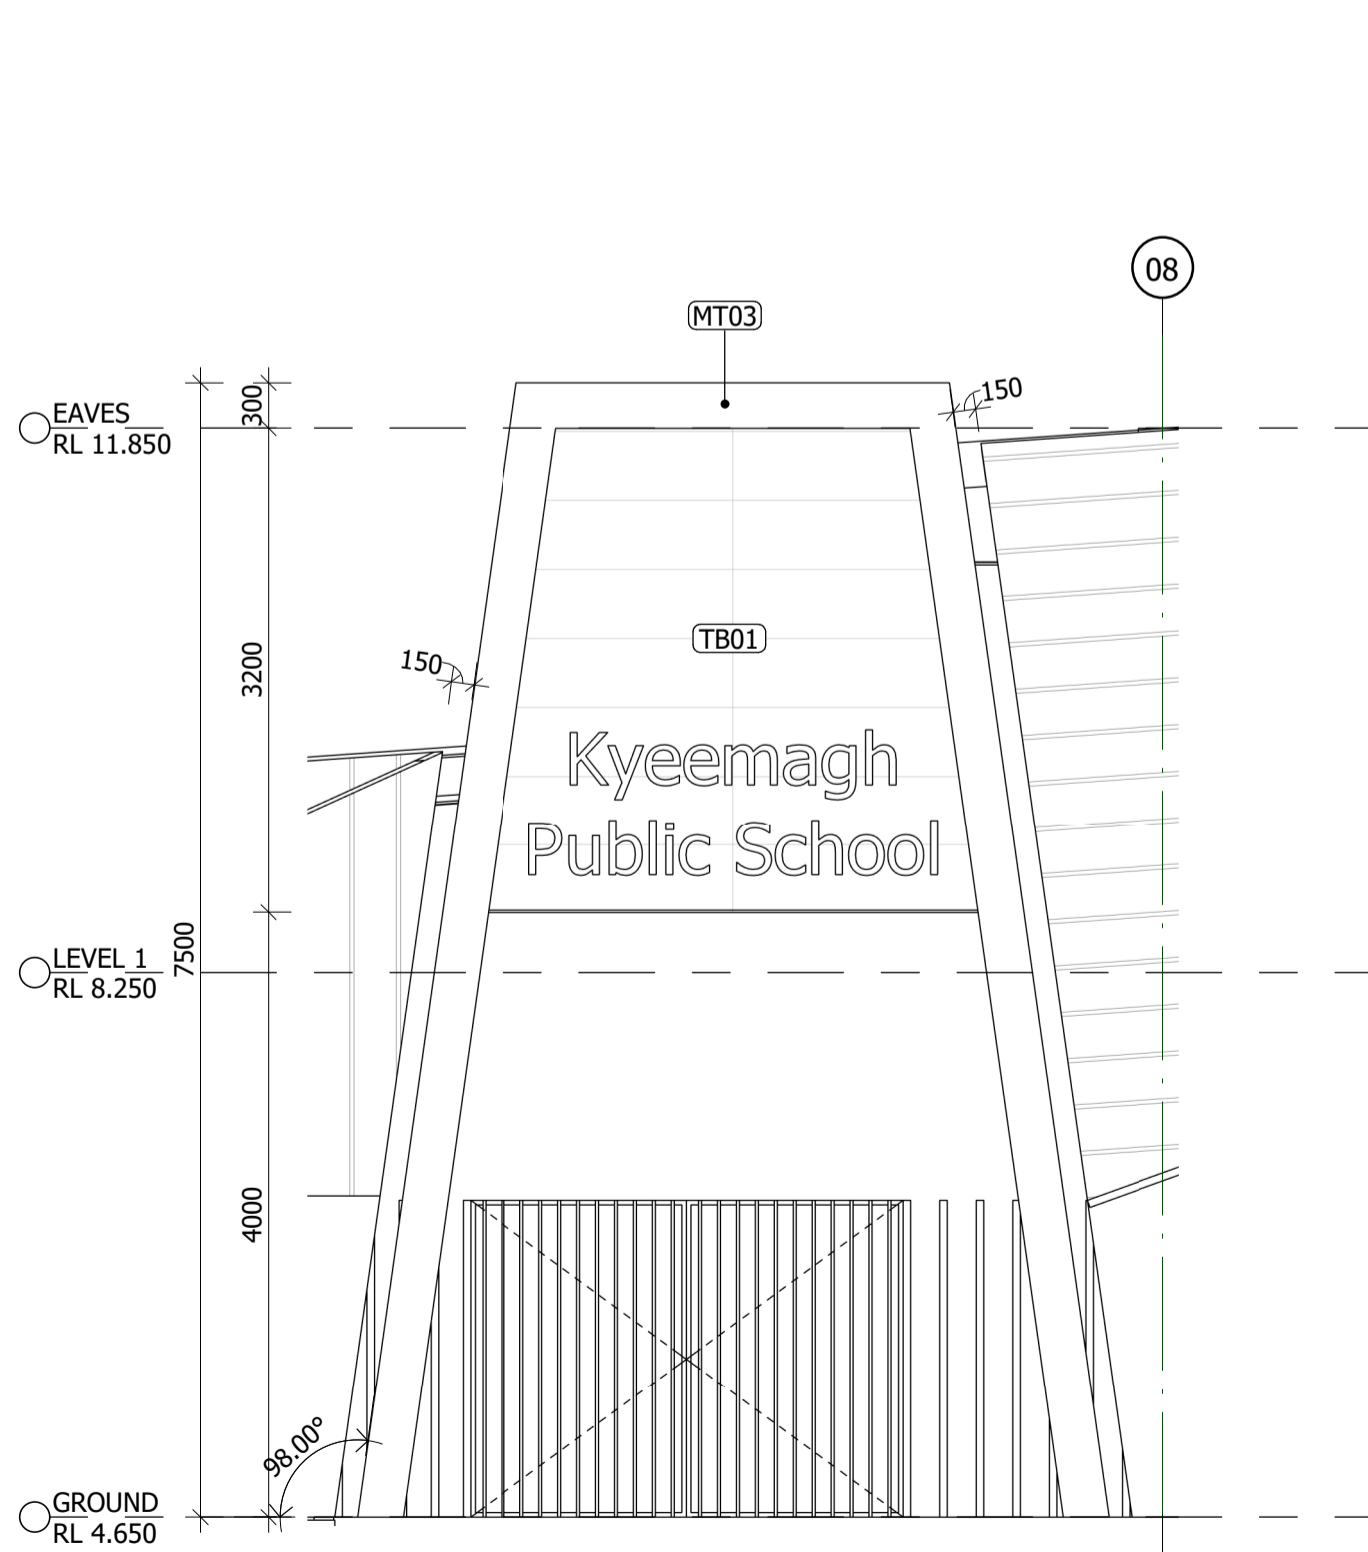

3 DETAIL ELEVATION - ENTRY PORTAL
A2501/ 1 : 50

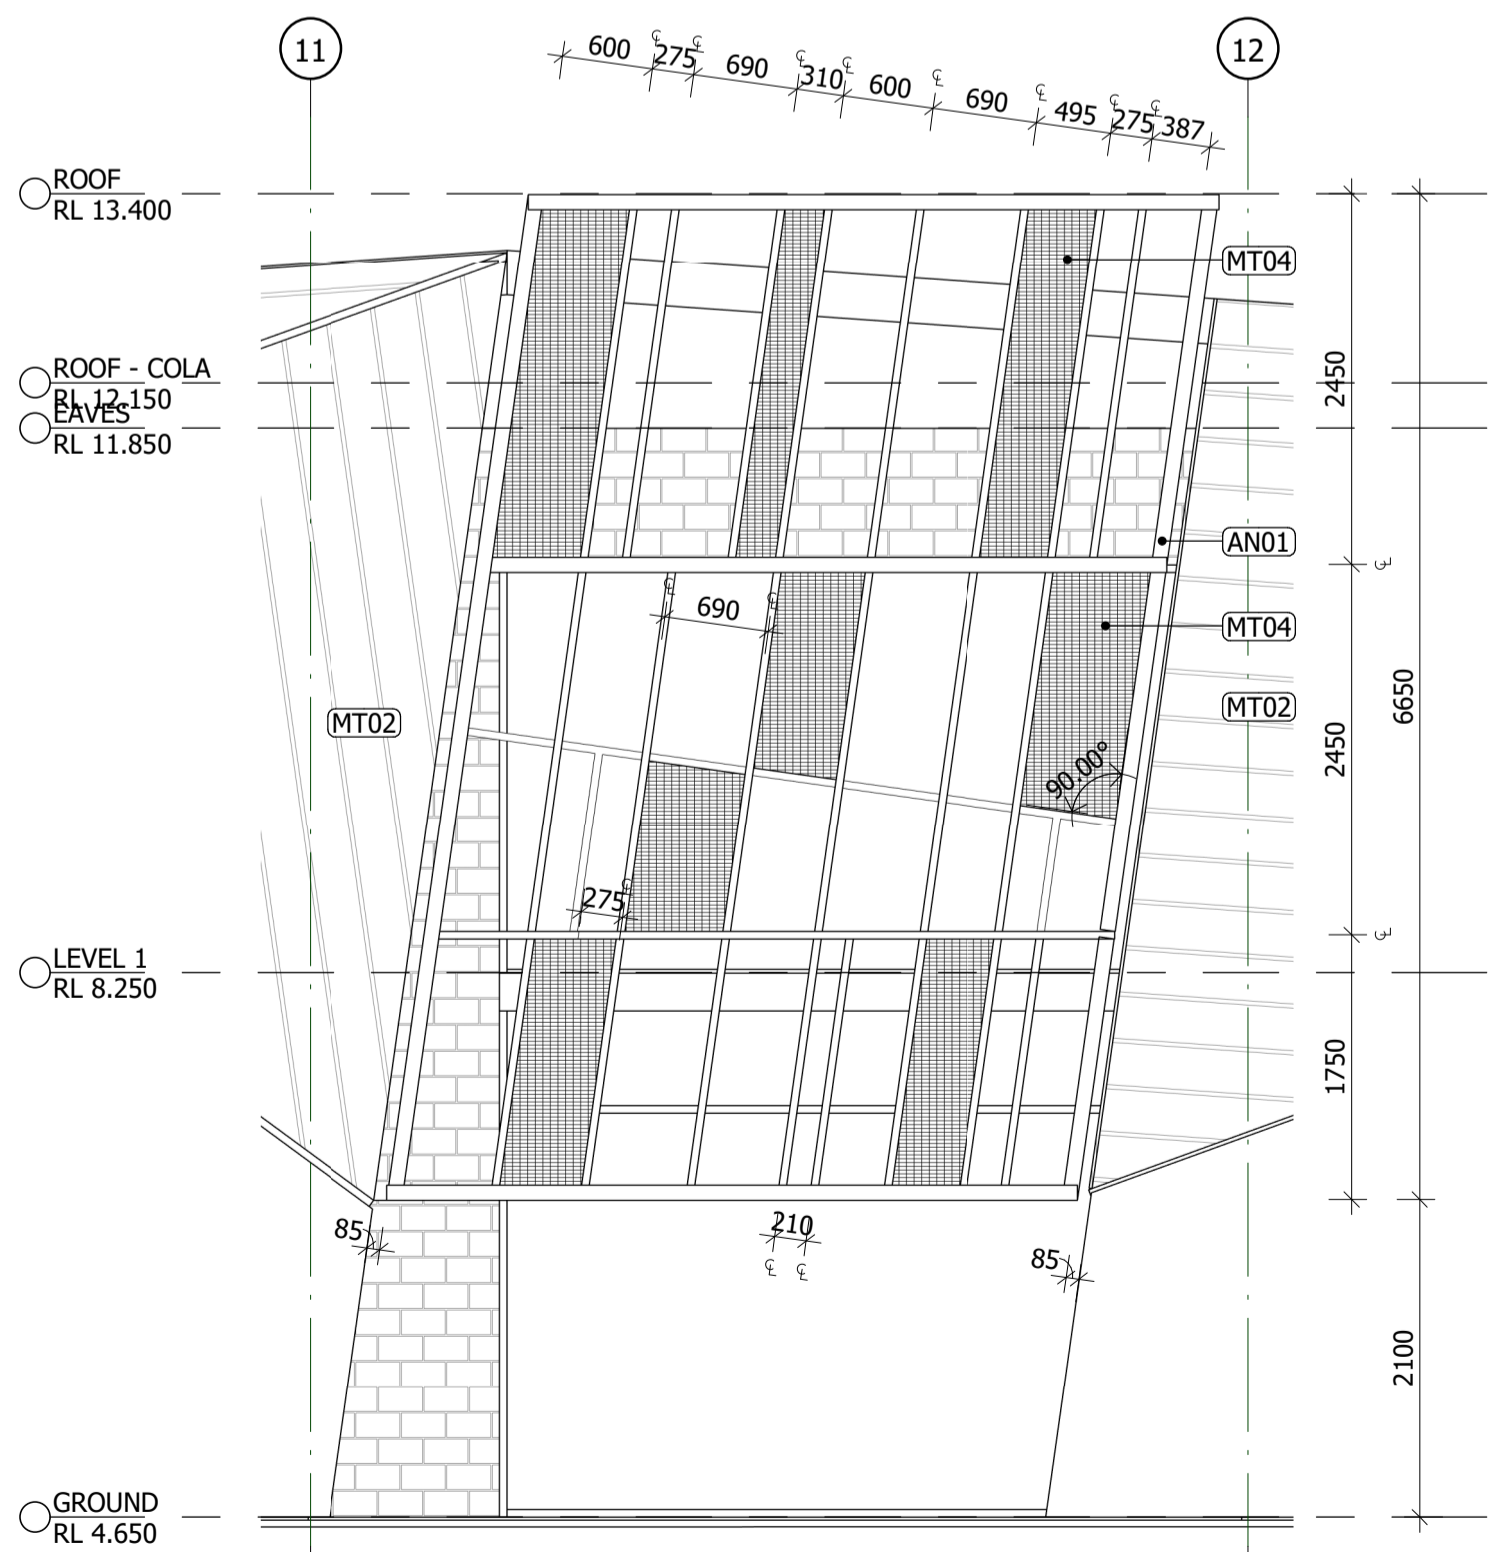

4 DETAIL ELEVATION - LANTERN SCREEN
A2501/ 1 : 50

Notes

The information contained in this document is copyright and may not be used or reproduced for any other project or purpose.

Verify all dimensions and levels on site and report any discrepancies to dwp for direction prior to the commencement of work.

Drawings are to be read in conjunction with all other contract documents.

Use figured dimensions only. Do not scale from drawings. dwp cannot guarantee the accuracy of content and format for copies of drawings issued electronically. The completion of the Issue Details Checked and Authorised section is confirmation of the status of the drawing. The drawing shall not be used for construction unless endorsed 'For Construction' and authorised for issue.

© dwp Australia Pty Ltd
Registered Business Name dwp Australia ABN 37 169 328 018
David Rose Nominated Architect NSW ARB 4882

© Copyright 2011 dwp.
ALL RIGHTS RESERVED.
Reproduction prohibited unless authorised in writing by dwp.

STANDARD ABBREVIATIONS

BLK	BLOCK WORK
BWK	BRICKWORK
CE	CEILING TYPE
CEP	CEILING PANEL
CON	CONCRETE
CP	CARPET
DB	DISTRIBUTION BOARD
DP	DOWN PIPE
EM	ENTRANCE MATTING
EXTG	EXISTING
FC	FIBRE CEMENT
FW	FLOOR WASTE
GU	GUTTERS & ACCESSORIES
LAM	LAMINATE
MT	METAL
PB	PLASTERBOARD
PIN	PINBOARD
RM	RESILIENT MATERIAL
RWO	RAINWATER OUTLET
TL	TILE
VC	MONOLITHIC WALL SYSTEM
WF	WALL FINISH
WG	GLAZED WALL SYSTEM
WM	MASONRY WALL SYSTEM
WS	LIGHT STEEL WALL FRAMING SYSTEM

SCHEMATIC DESIGN

NOT TO BE USED DURING CONSTRUCTION

C	SCHEMATIC DESIGN ISSUE	25.06.20	CL	PV
B	PRELIMINARY ISSUE FOR COORDINATION	29.05.20	CL	PV
A	PRELIMINARY FOR COORDINATION WORKSHOP	25.05.20	CL	PV

Issue	Description	Date	Chk	Auth
-------	-------------	------	-----	------

Architect/ Designer

dwp

www.dwp.com

Client

TAYLOR CONSTRUCTION GROUP

Project

KYEEMAGH PUBLIC SCHOOL CORE 14

Location

JACOBSON AVE, KYEEMAGH NSW 2216

Project Number

20-0214

Drawing

DETAIL ELEVATIONS

Scale (A1)

As indicated

6/25/2020 9:22:03 PM

Drawing Number

A2501

Issue

C

dwp

File Name: B:\360\20-0214_Kyeemagh Public School - Taylor Construction\01014_Kyeemagh Public School - TCG_INT19.rvt