


SITE LEGEND

- OFFICE
- NEW BUILDING
- EXISTING BUILDING

PROJECT ATTRIBUTE LEGEND

- SW SITEWIDE CIVIL & SERVICES
- MP MAIN PROCESSING BUILDING
- AD ADMINISTRATION & AGENTS BUILDING
- MB MAINTENANCE BUILDING
- WW PWTP & ANTP
- PB PLANT INFRASTRUCTURE BUILDING
- GP GATEHOUSE PRECINCT
- ER EXTERNAL ROAD
- FP FIRE PUMP HOUSE & TANKS

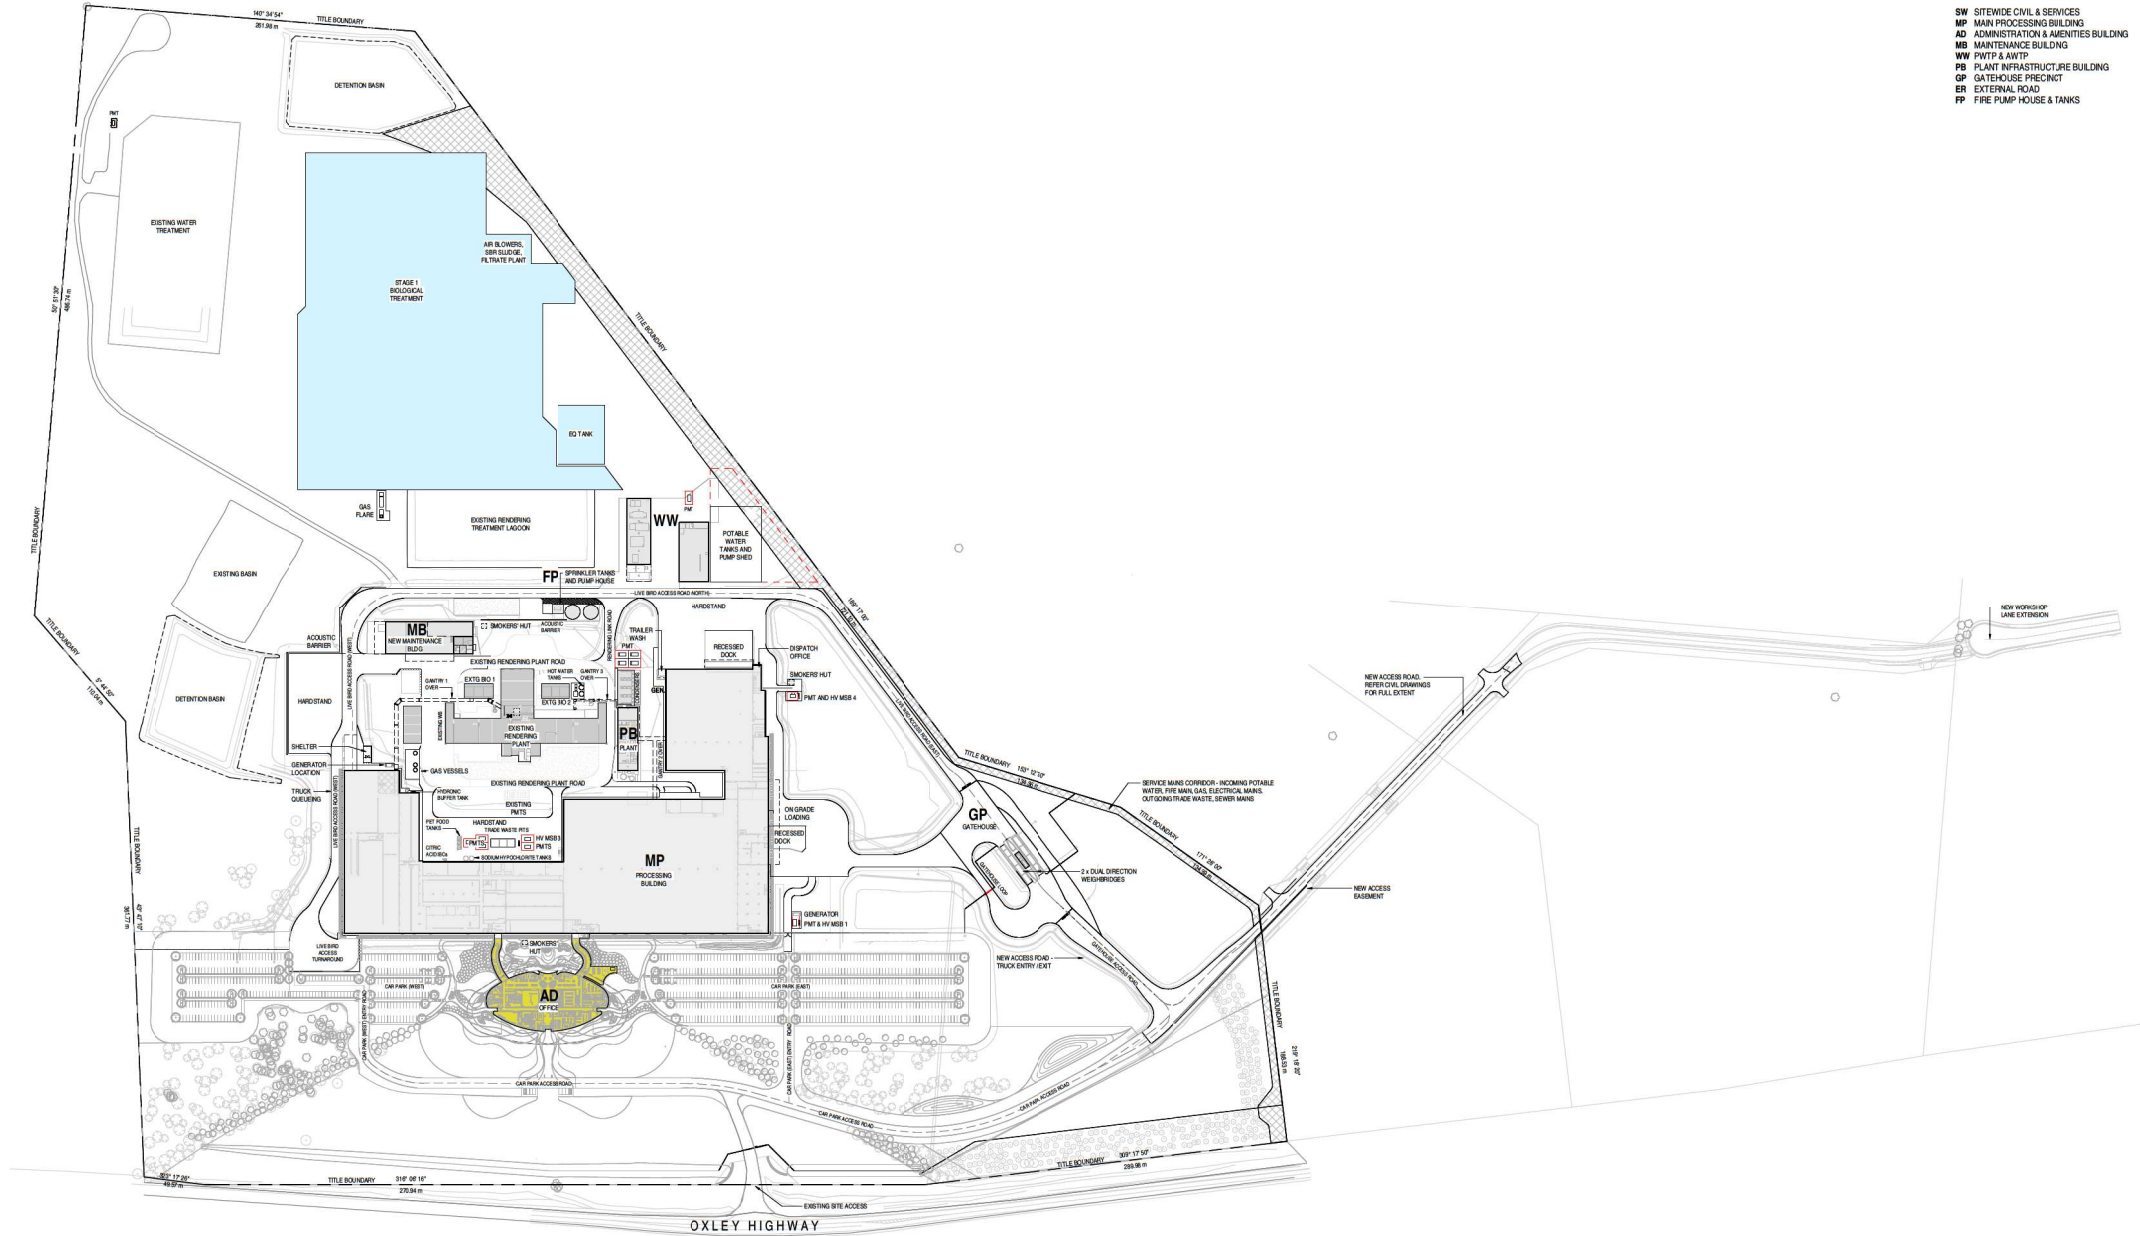

FOR APPROVAL

COPYRIGHT PROTECTS THIS PUBLICATION. EXCEPT FOR PURCHASE FROM THE PUBLISHER, ANY REPRODUCTION BY WHATEVER MEANS IS PROHIBITED WITHOUT THE WRITTEN PERMISSION OF TAYLORELLIS PTY LTD				CLIENT:		MANAGING CONTRACTOR:		CONSULTANT:		DESIGNED: MT		SHEET NAME	
SCALE: As indicated @ AD				BAIADA POULTRY		RICHARD CROOKES CONSTRUCTIONS		TAYLORELLIS ARCHITECTURE		DESIGN CHECKED: MT		OVERALL SITE PLAN - SSDA (STAGE 1)	
ALTERATIONS										DRAWN: AH		PROJECT	
ISSUE				DESCRIPTION		APPRO		DATE		DRAWING CHECK: MT		OAKBURN POULTRY PROCESSING FACILITY	
M1				SSDA MODIFICATION SUBMISSION		AH		27.03.25		APPROVED: MT		PROJECT NUMBER: A502	
M2				SSDA MODIFICATION SUBMISSION		DAW		11.08.25		ROAD No: 4870		DRAWING NUMBER	
M3				SSDA MODIFICATION SUBMISSION		AH		24.12.25				A502-TE-AR-DRG-SW-0105-1	
M4				SSDA MODIFICATION SUBMISSION		AH		19.12.25				ISSUE	
M5				SSDA MODIFICATION SUBMISSION		DAW		19.12.25				NN	
M6				SSDA MODIFICATION SUBMISSION		AH		04.02.26					
M7				SSDA MODIFICATION SUBMISSION		AH		05.02.26					

